



AYUSHI ARUSHA SECTOR-A
PROPOSED RESIDENTIAL SCHEME ON KHASRA NO. 25/1 OF
VILLAGE GANGANA AT JODHPUR

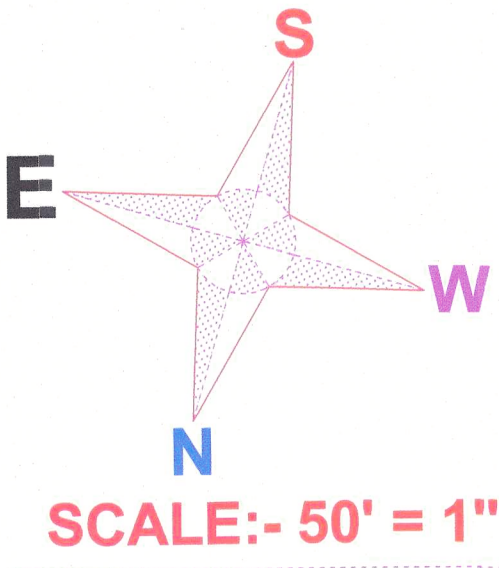

LAND USE ANALYSIS


S.NO.	PARTUCLAR	SQ. YDS.	%
1	RESIDENTIAL AREA	13936.87	059.99
2	ROAD AREA	08061.76	034.70
3	PARK AREA	01161.60	005.00
4	M.T & S.W.M. AREA	00071.77	000.31
5	TOTAL AREA	23232.00	100.00

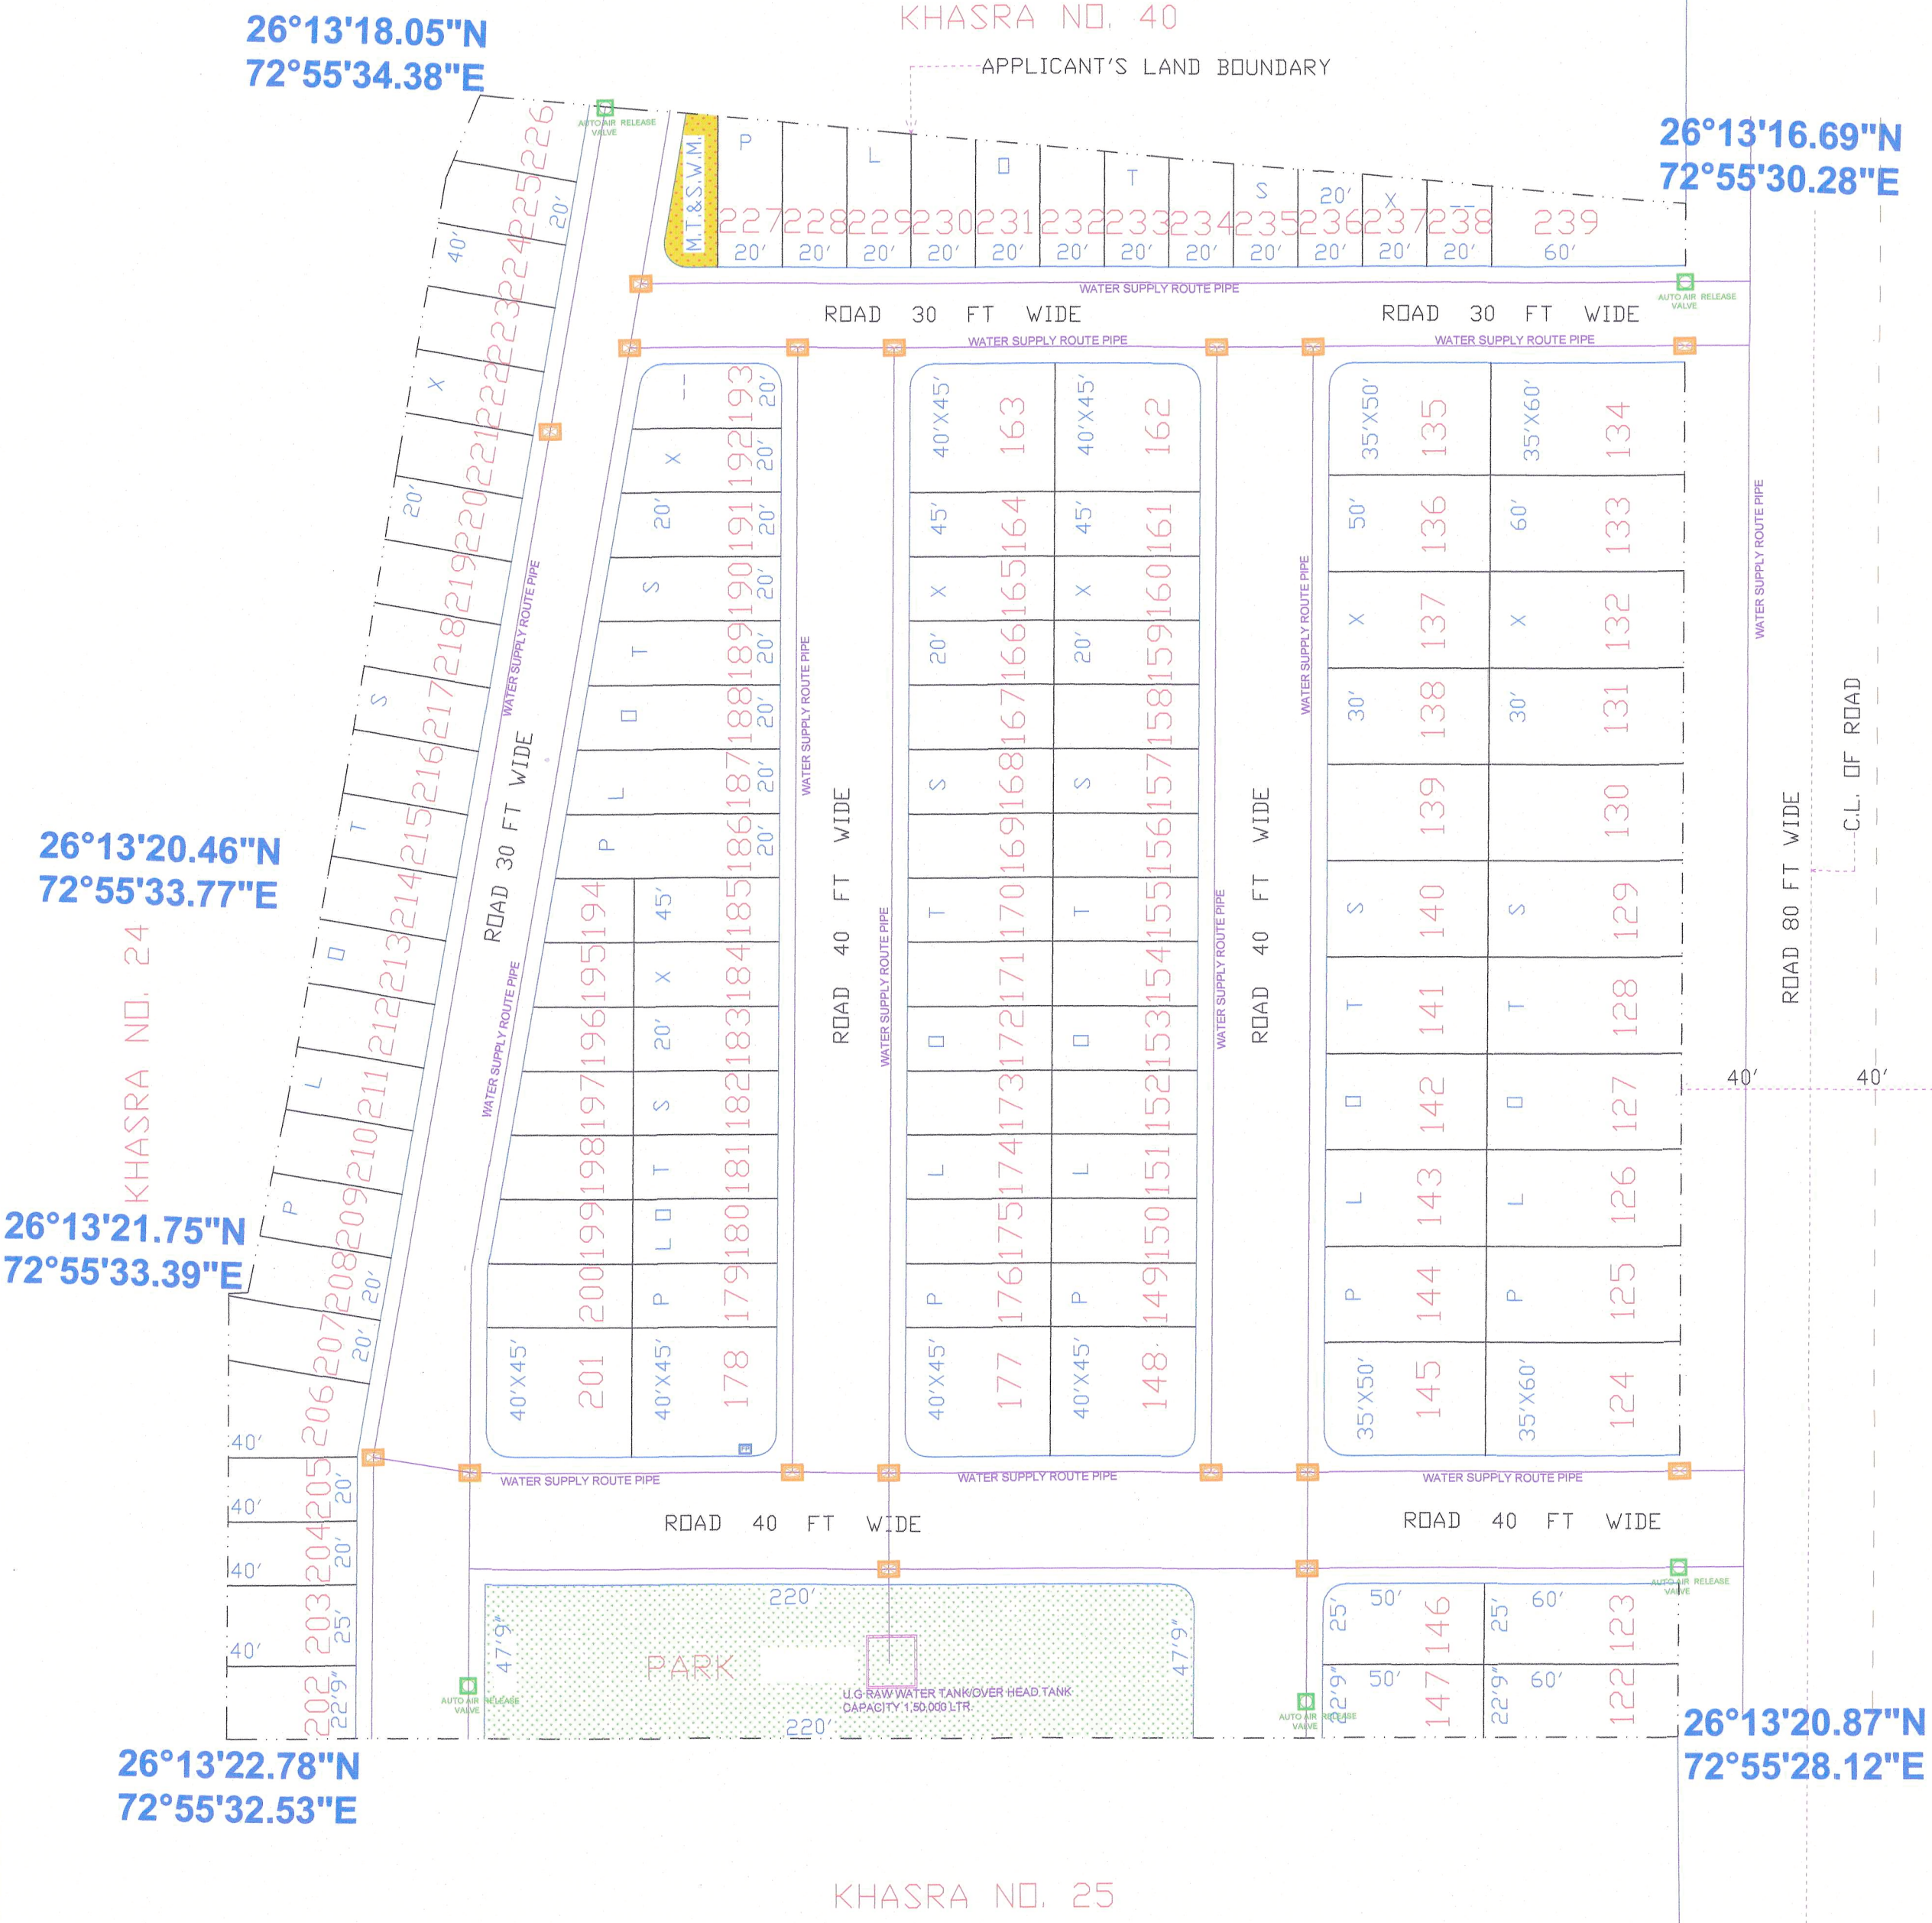


GOOGLE MAP PLAN ON KHASRA NO. 25/1
OF VILLAGE GANGANA AT JODHPUR



KHASRAMAP PLAN ON KHASRA NO. 25/1
OF VILLAGE GANGANA AT JODHPUR

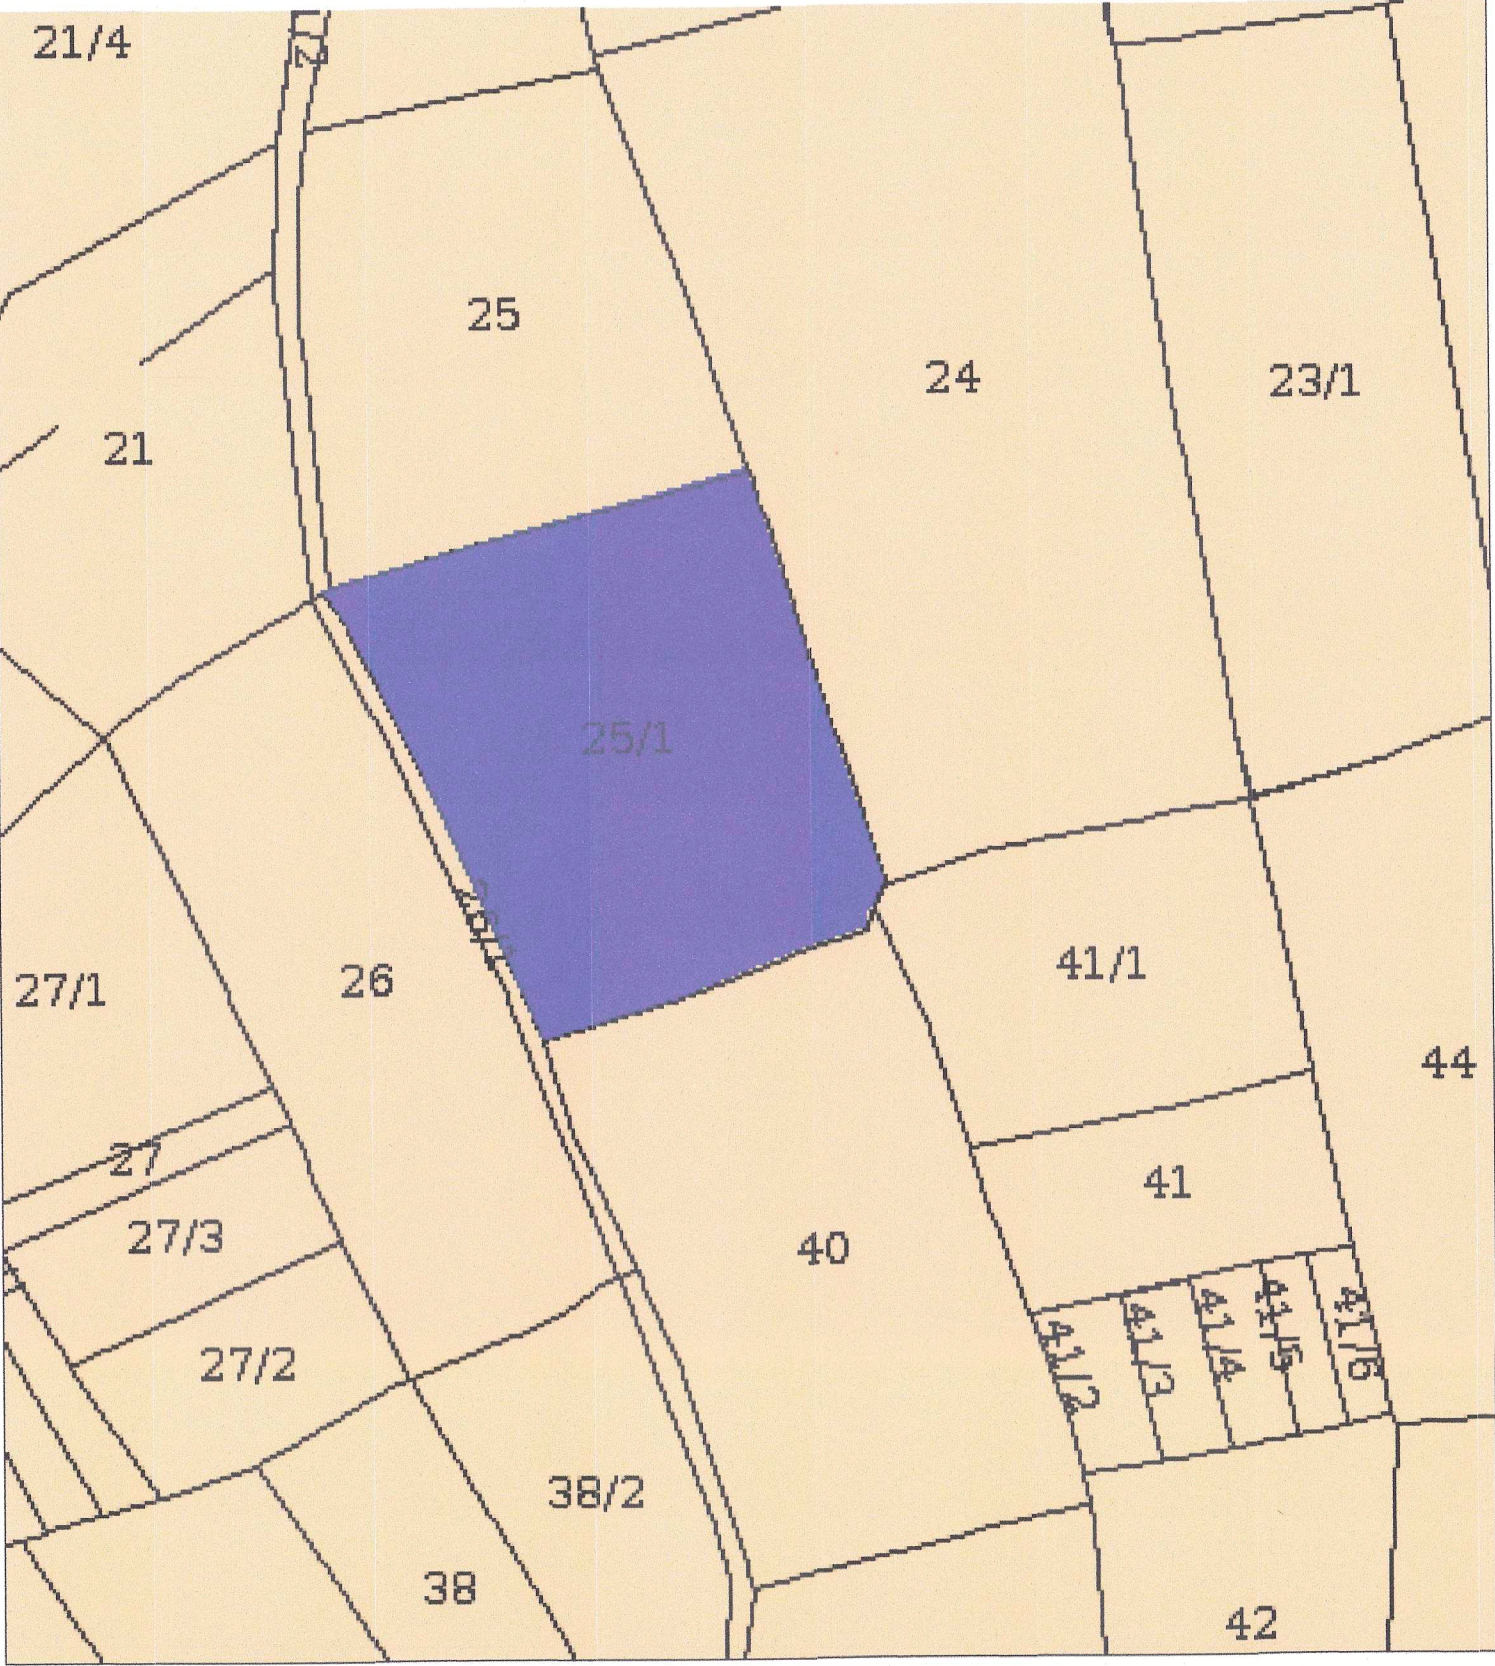

"KEY-PLAN"
SCALE:- N.T.S.

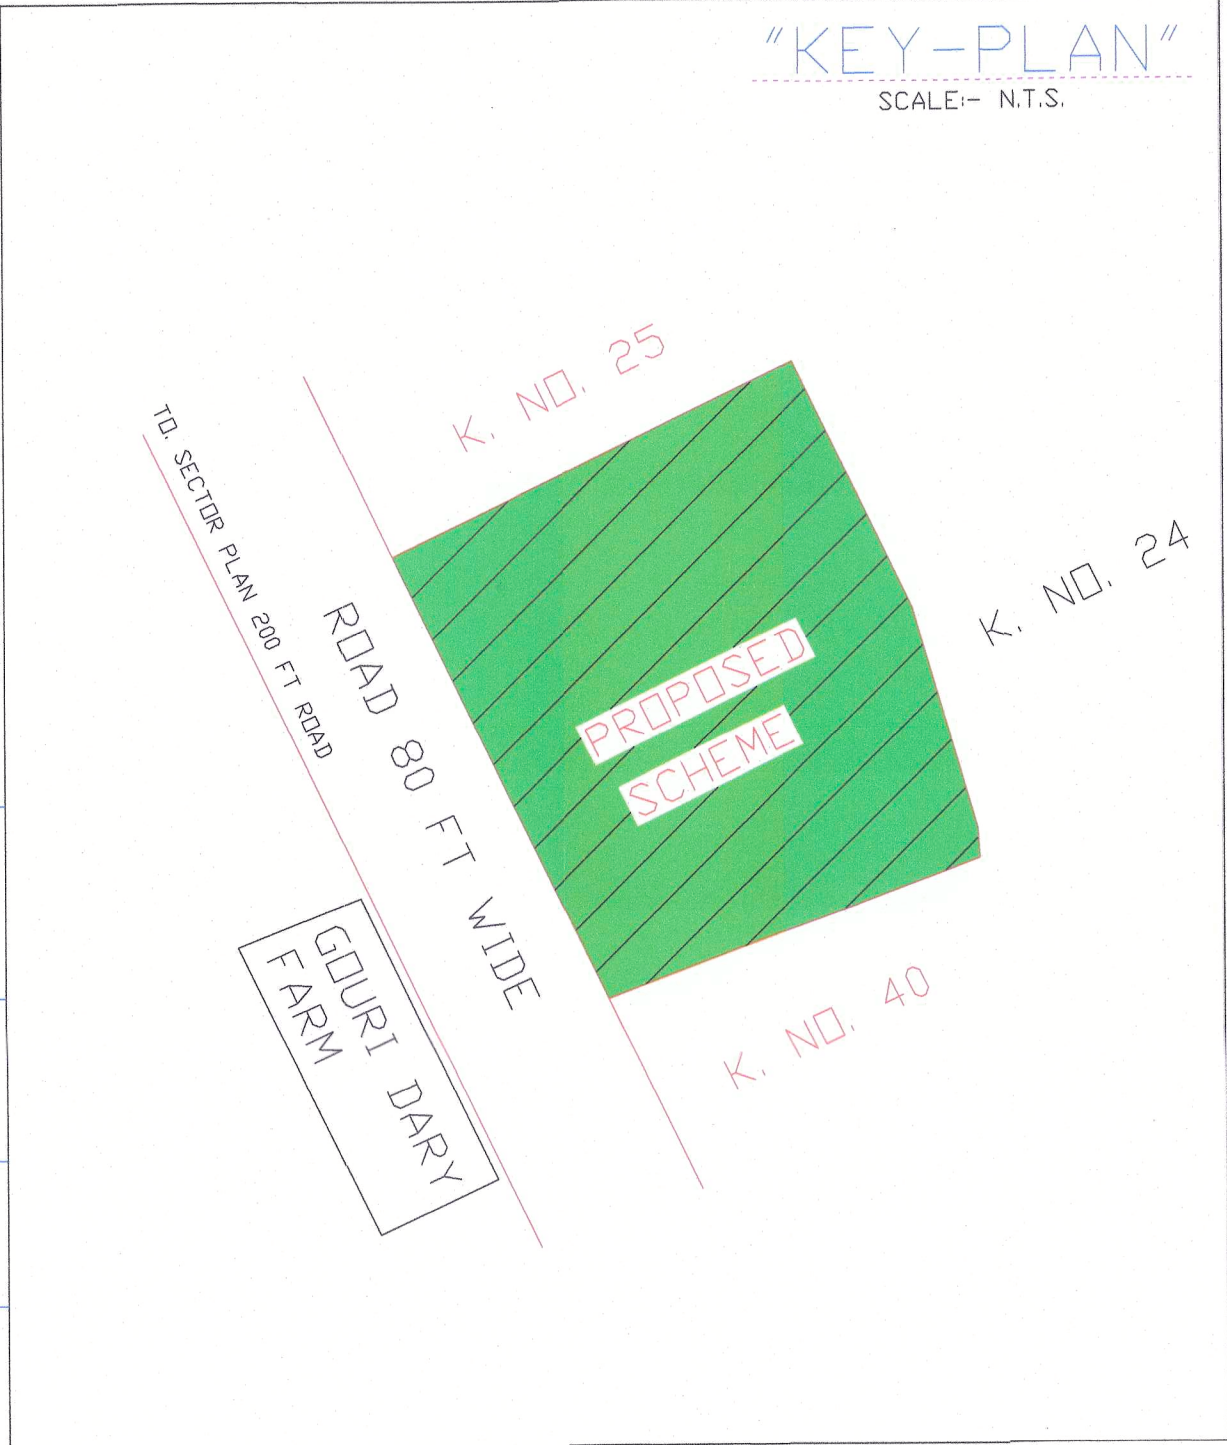

DRAWING TITLE - EXTERNAL WATER SUPPLY LINE WITH VALVE CHAMBER & U.G. WATER TANK	
	VALVE CHAMBER
	AUTO AIR RELEASE VALVE
	WATER SUPPLY ROUTE PIPE LINE 110 MM DIA

ARUN PRAJAPAT
Licence No. JDA/M/26
K-34, BALAJI COLONY, MASURIYA,
JODHPUR (RAJ.)
Mob. 9001985056