



AYUSHI ARUSHA SECTOR-A  
PROPOSED RESIDENTIAL SCHEME ON KHASRA NO. 25/1 OF  
VILLAGE GANGANA AT JODHPUR

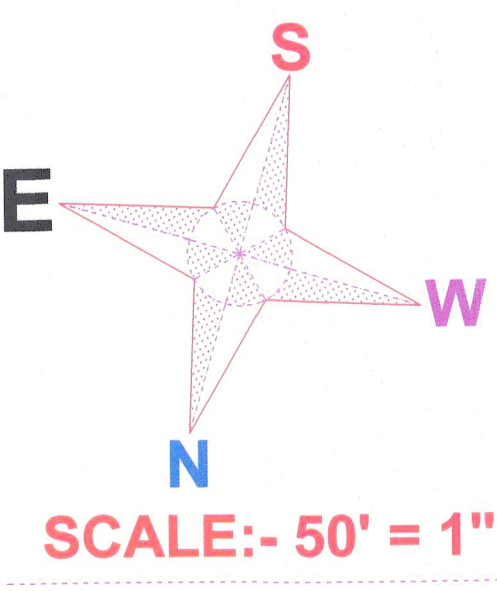

LAND USE ANALYSIS


| S.NO. | PARTUCLAR         | SQ. YDS. | %      |
|-------|-------------------|----------|--------|
| 1     | RESIDENTIAL AREA  | 13936.87 | 059.99 |
| 2     | ROAD AREA         | 08061.76 | 034.70 |
| 3     | PARK AREA         | 01161.60 | 005.00 |
| 4     | M.T & S.W.M. AREA | 00071.77 | 000.31 |
| 5     | TOTAL AREA        | 23232.00 | 100.00 |

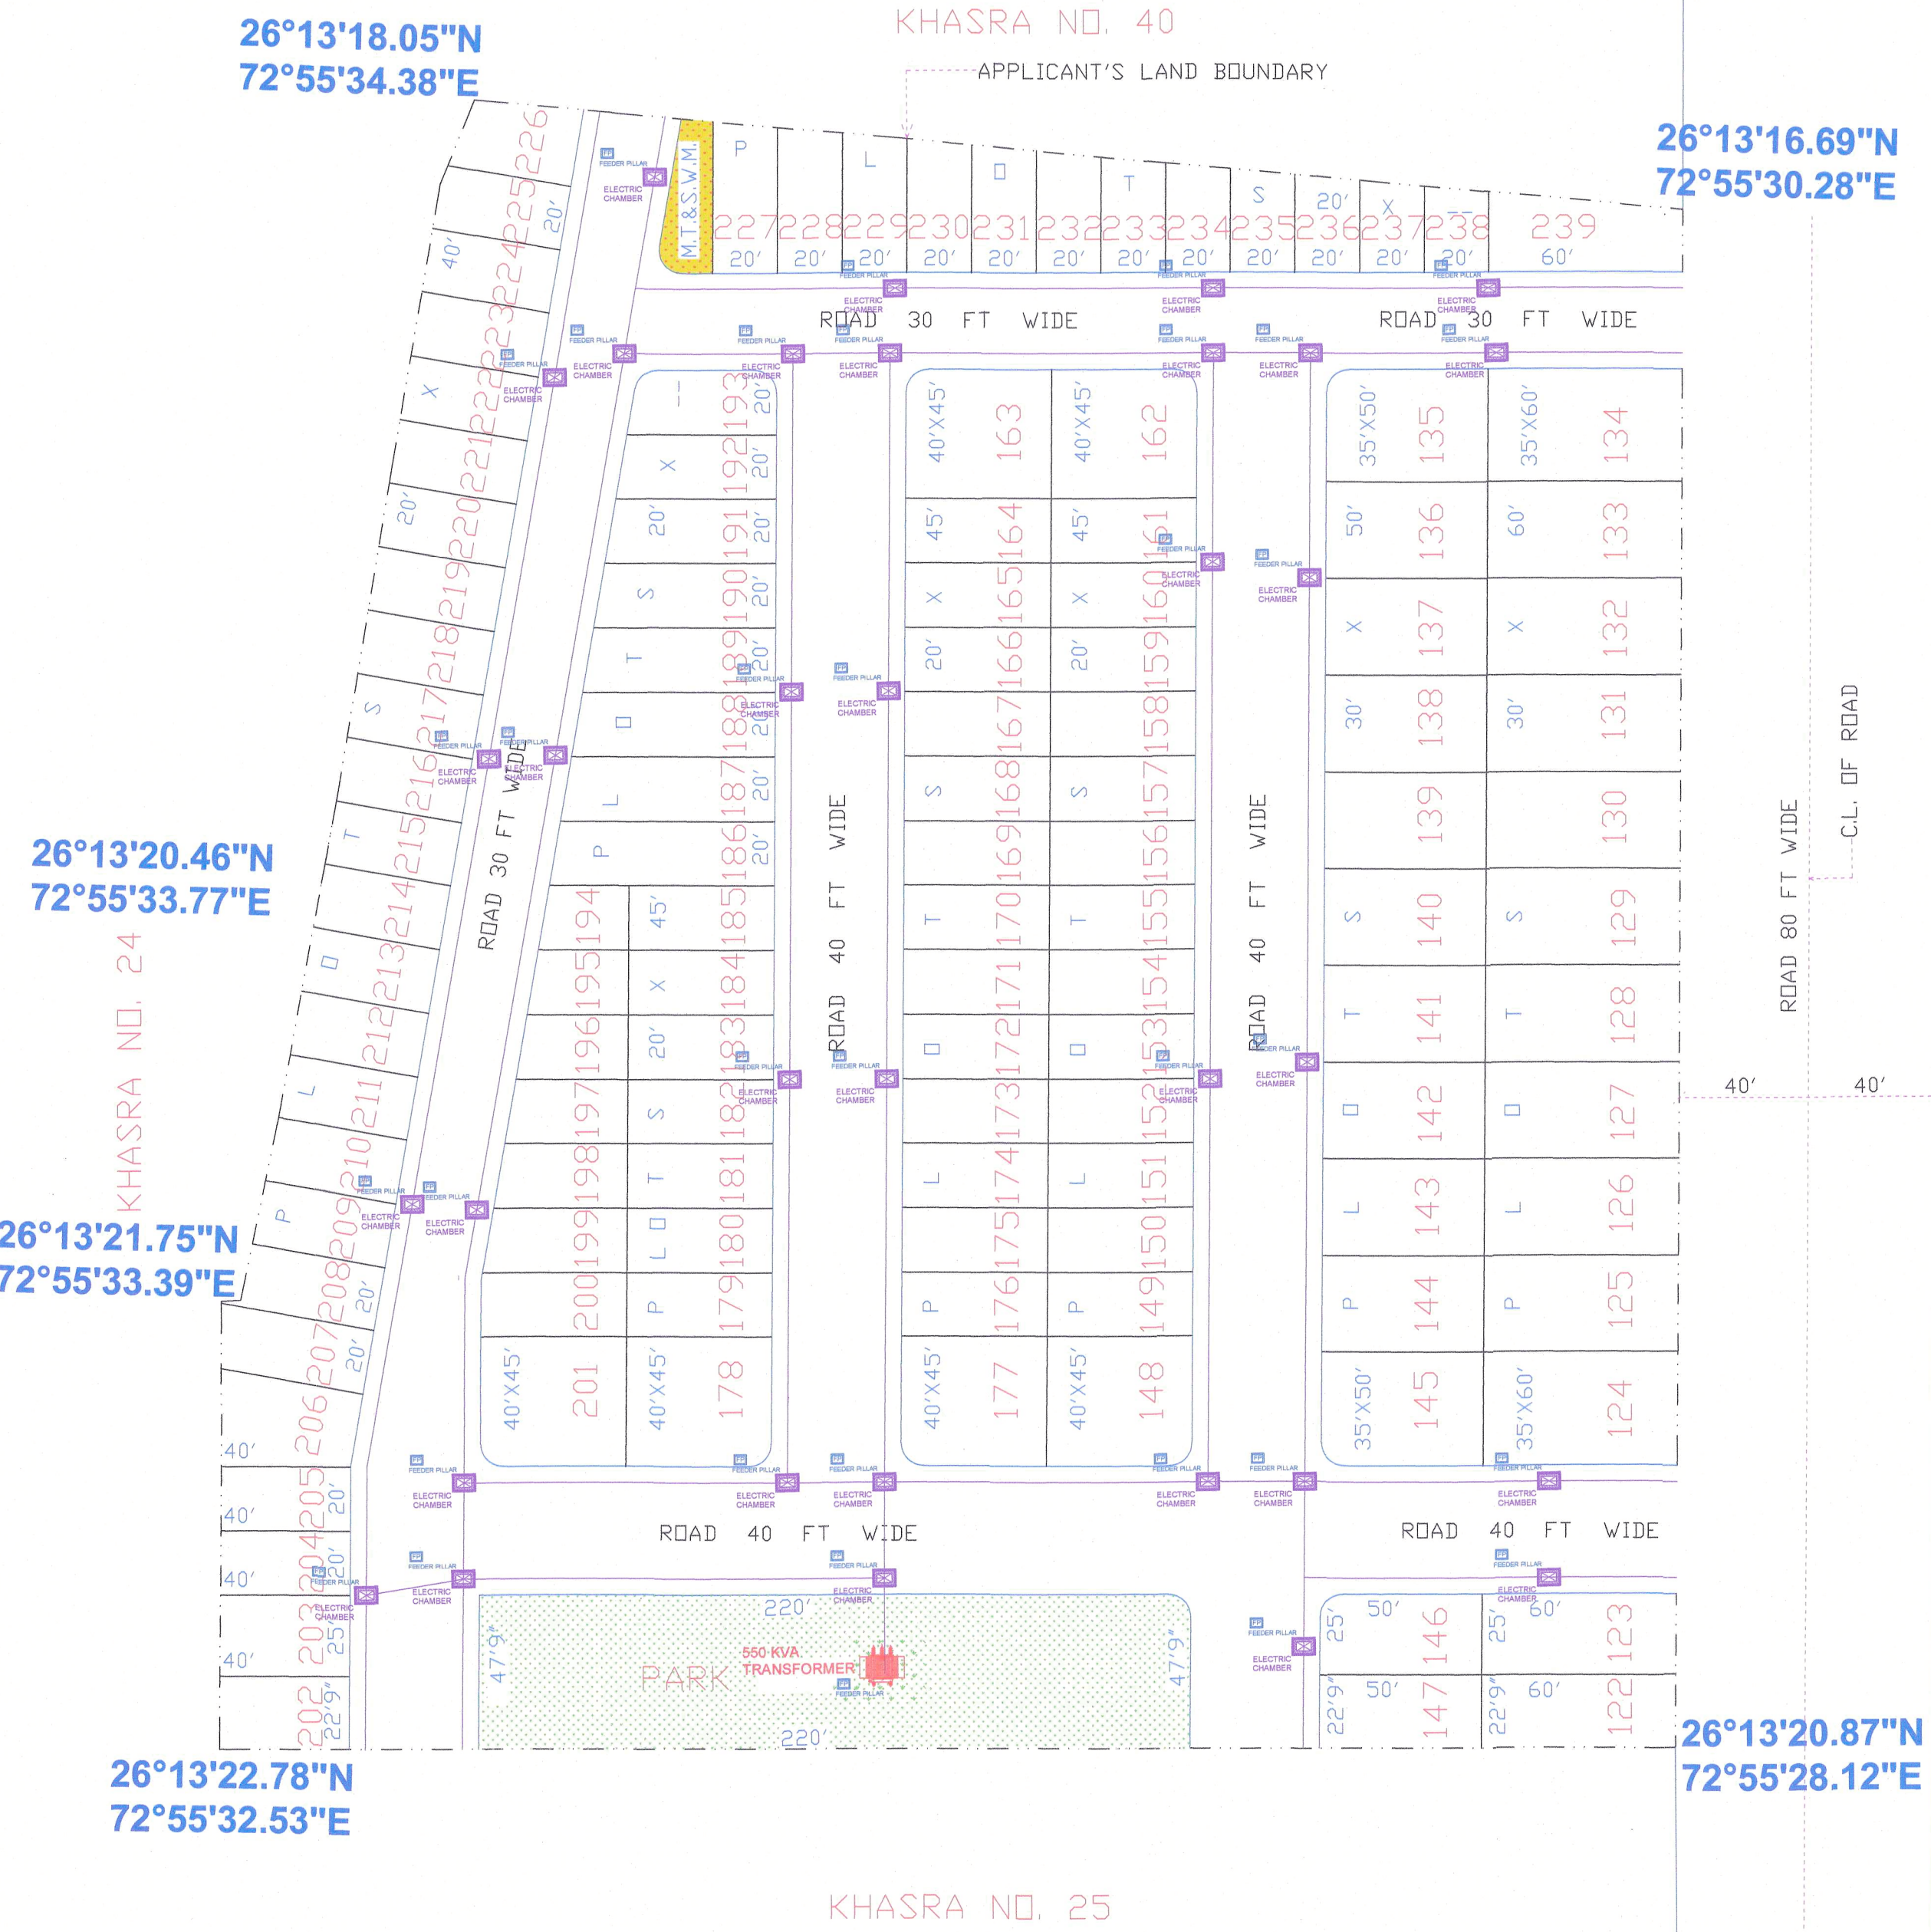


GOOGLE MAP PLAN ON KHASRA NO. 25/1  
OF VILLAGE GANGANA AT JODHPUR



KHASRAMAP PLAN ON KHASRA NO. 25/1  
OF VILLAGE GANGANA AT JODHPUR

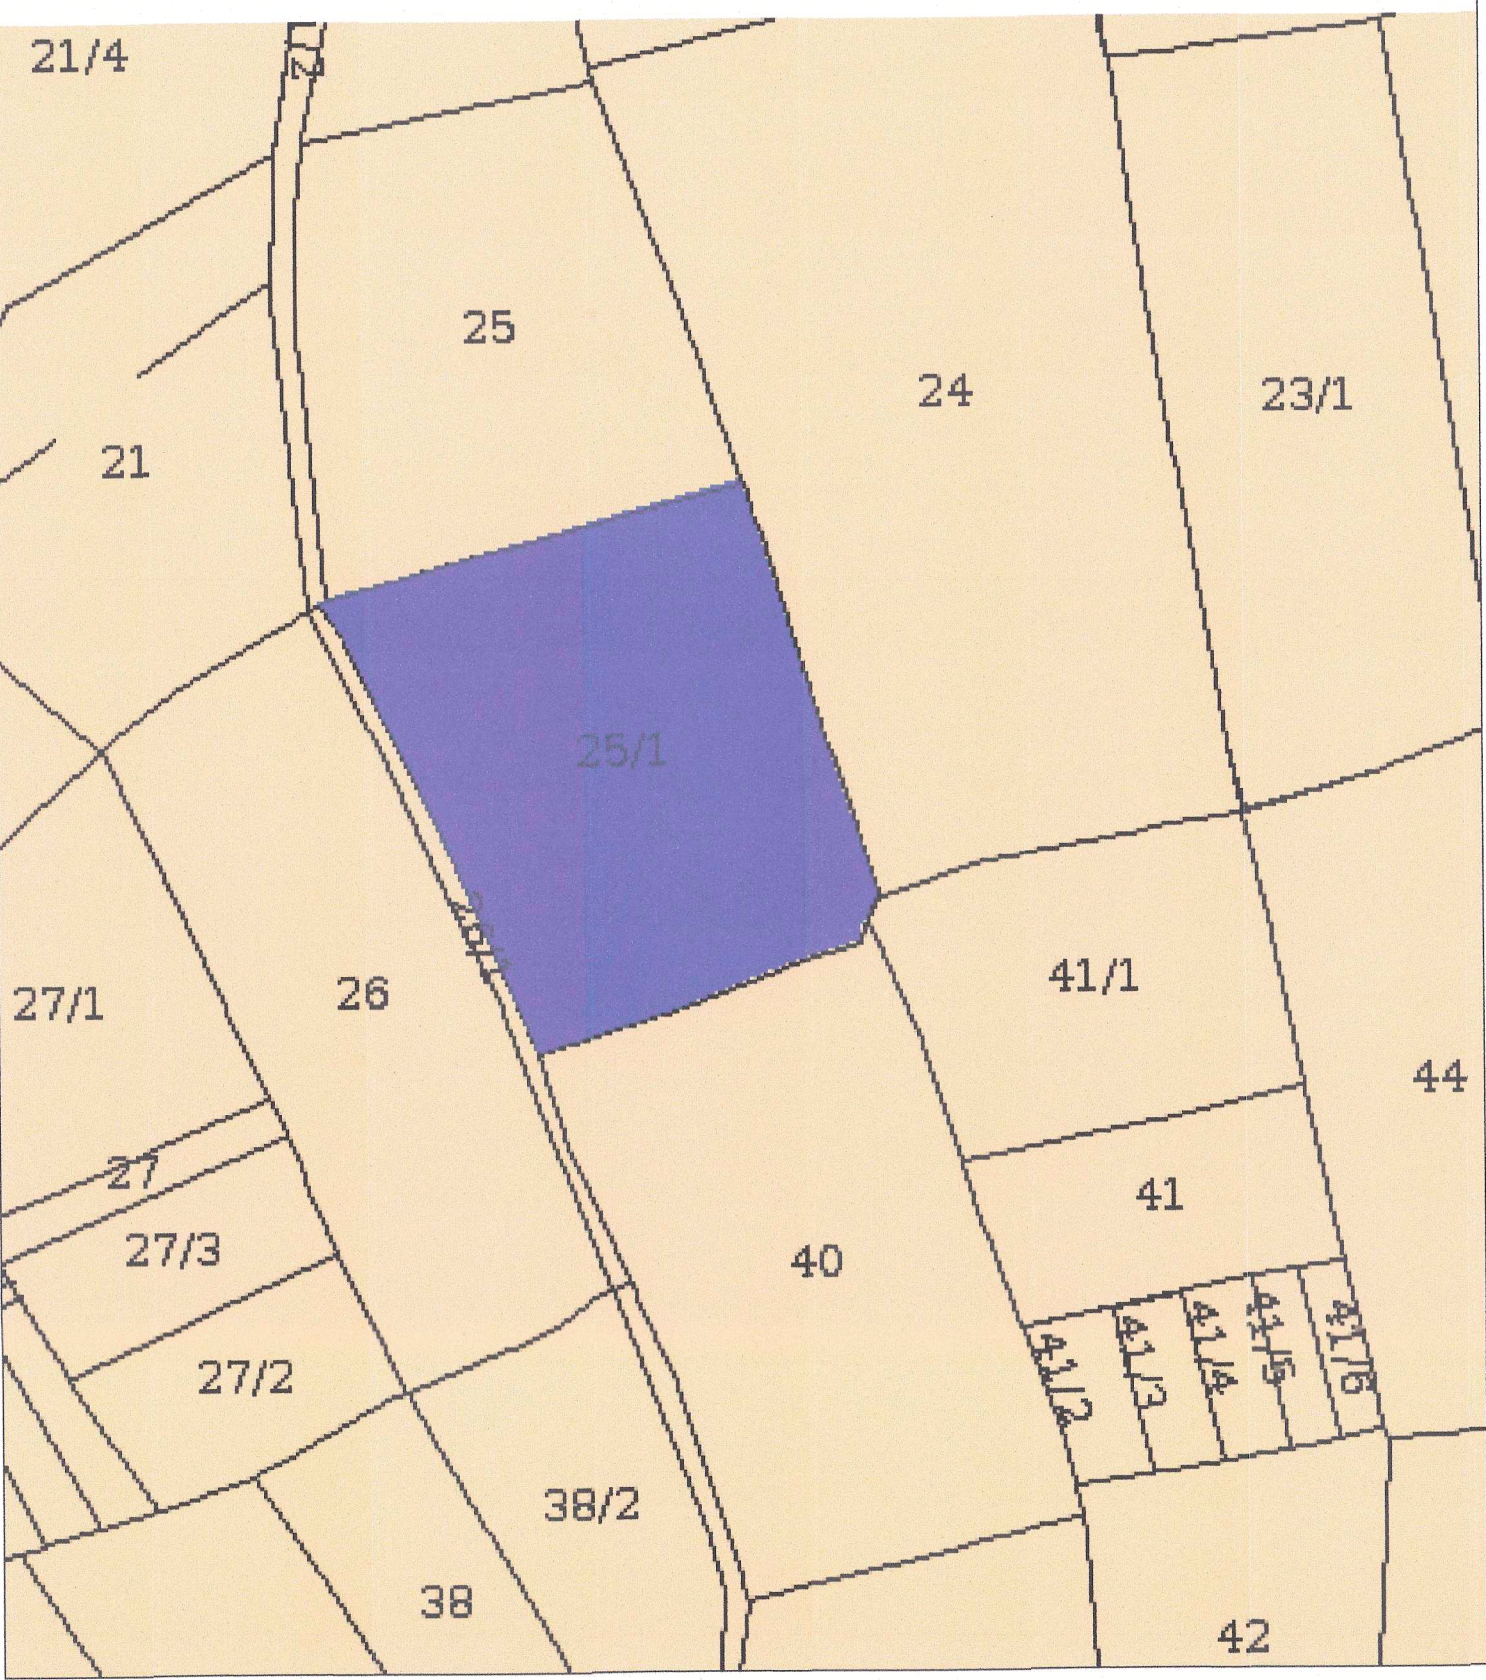

"KEY-PLAN"  
SCALE:- N.T.S.

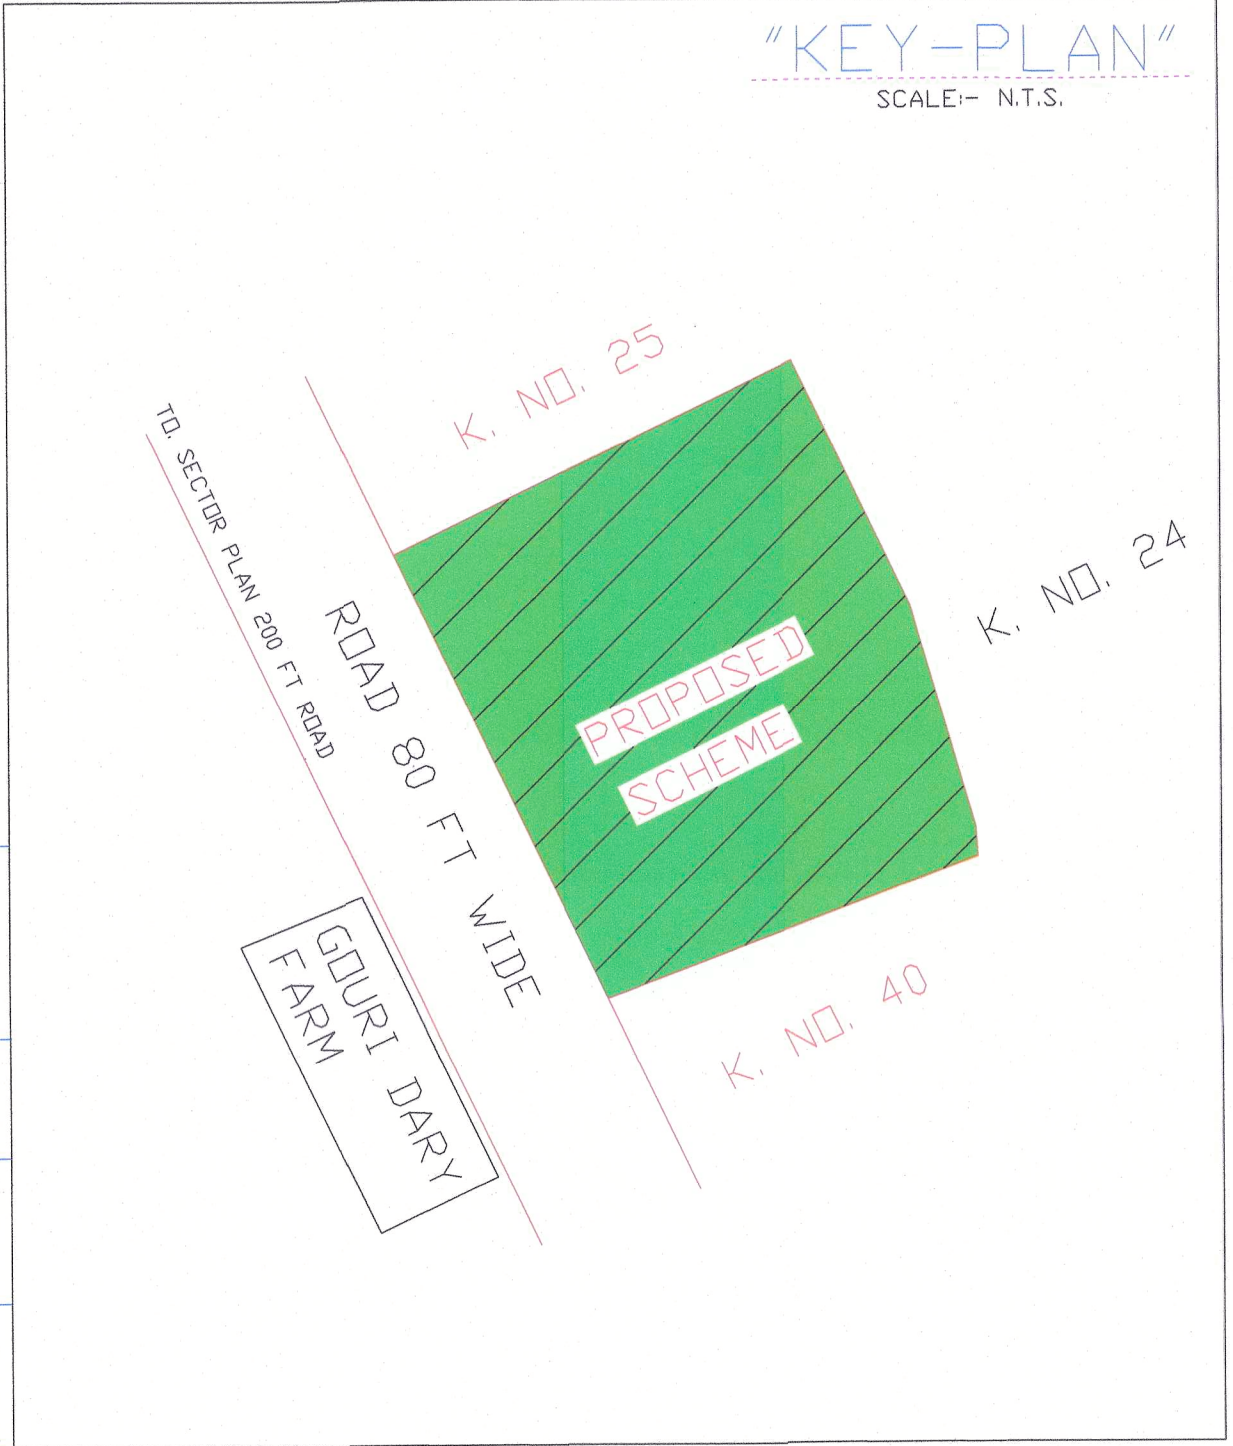

ARUN PRAJAPAT  
Licence No. JDA/M/26  
K-34, BALAJI COLONY, MASURIYA,  
JODHPUR (RAJ.)  
Mob. 9001985056

| DRAWING TITLE -<br>EXTERNAL ELECTRIC CABLE PIPE ROUTE<br>WITH CHAMBER , TRANSFORMER PLAN |                                                                            |
|------------------------------------------------------------------------------------------|----------------------------------------------------------------------------|
|                                                                                          | ELECTRIC CABLE<br>CHAMBER                                                  |
|                                                                                          | FEEDER PILLAR FOR PLOT ELECTRIC<br>DISTRIBUTION SUPPLY                     |
|                                                                                          | 11/0.433 KV , 550 KVA<br>TRANSFORMER ON 2-POLE STRUCTURE<br>WITH 3 WAY RMU |