


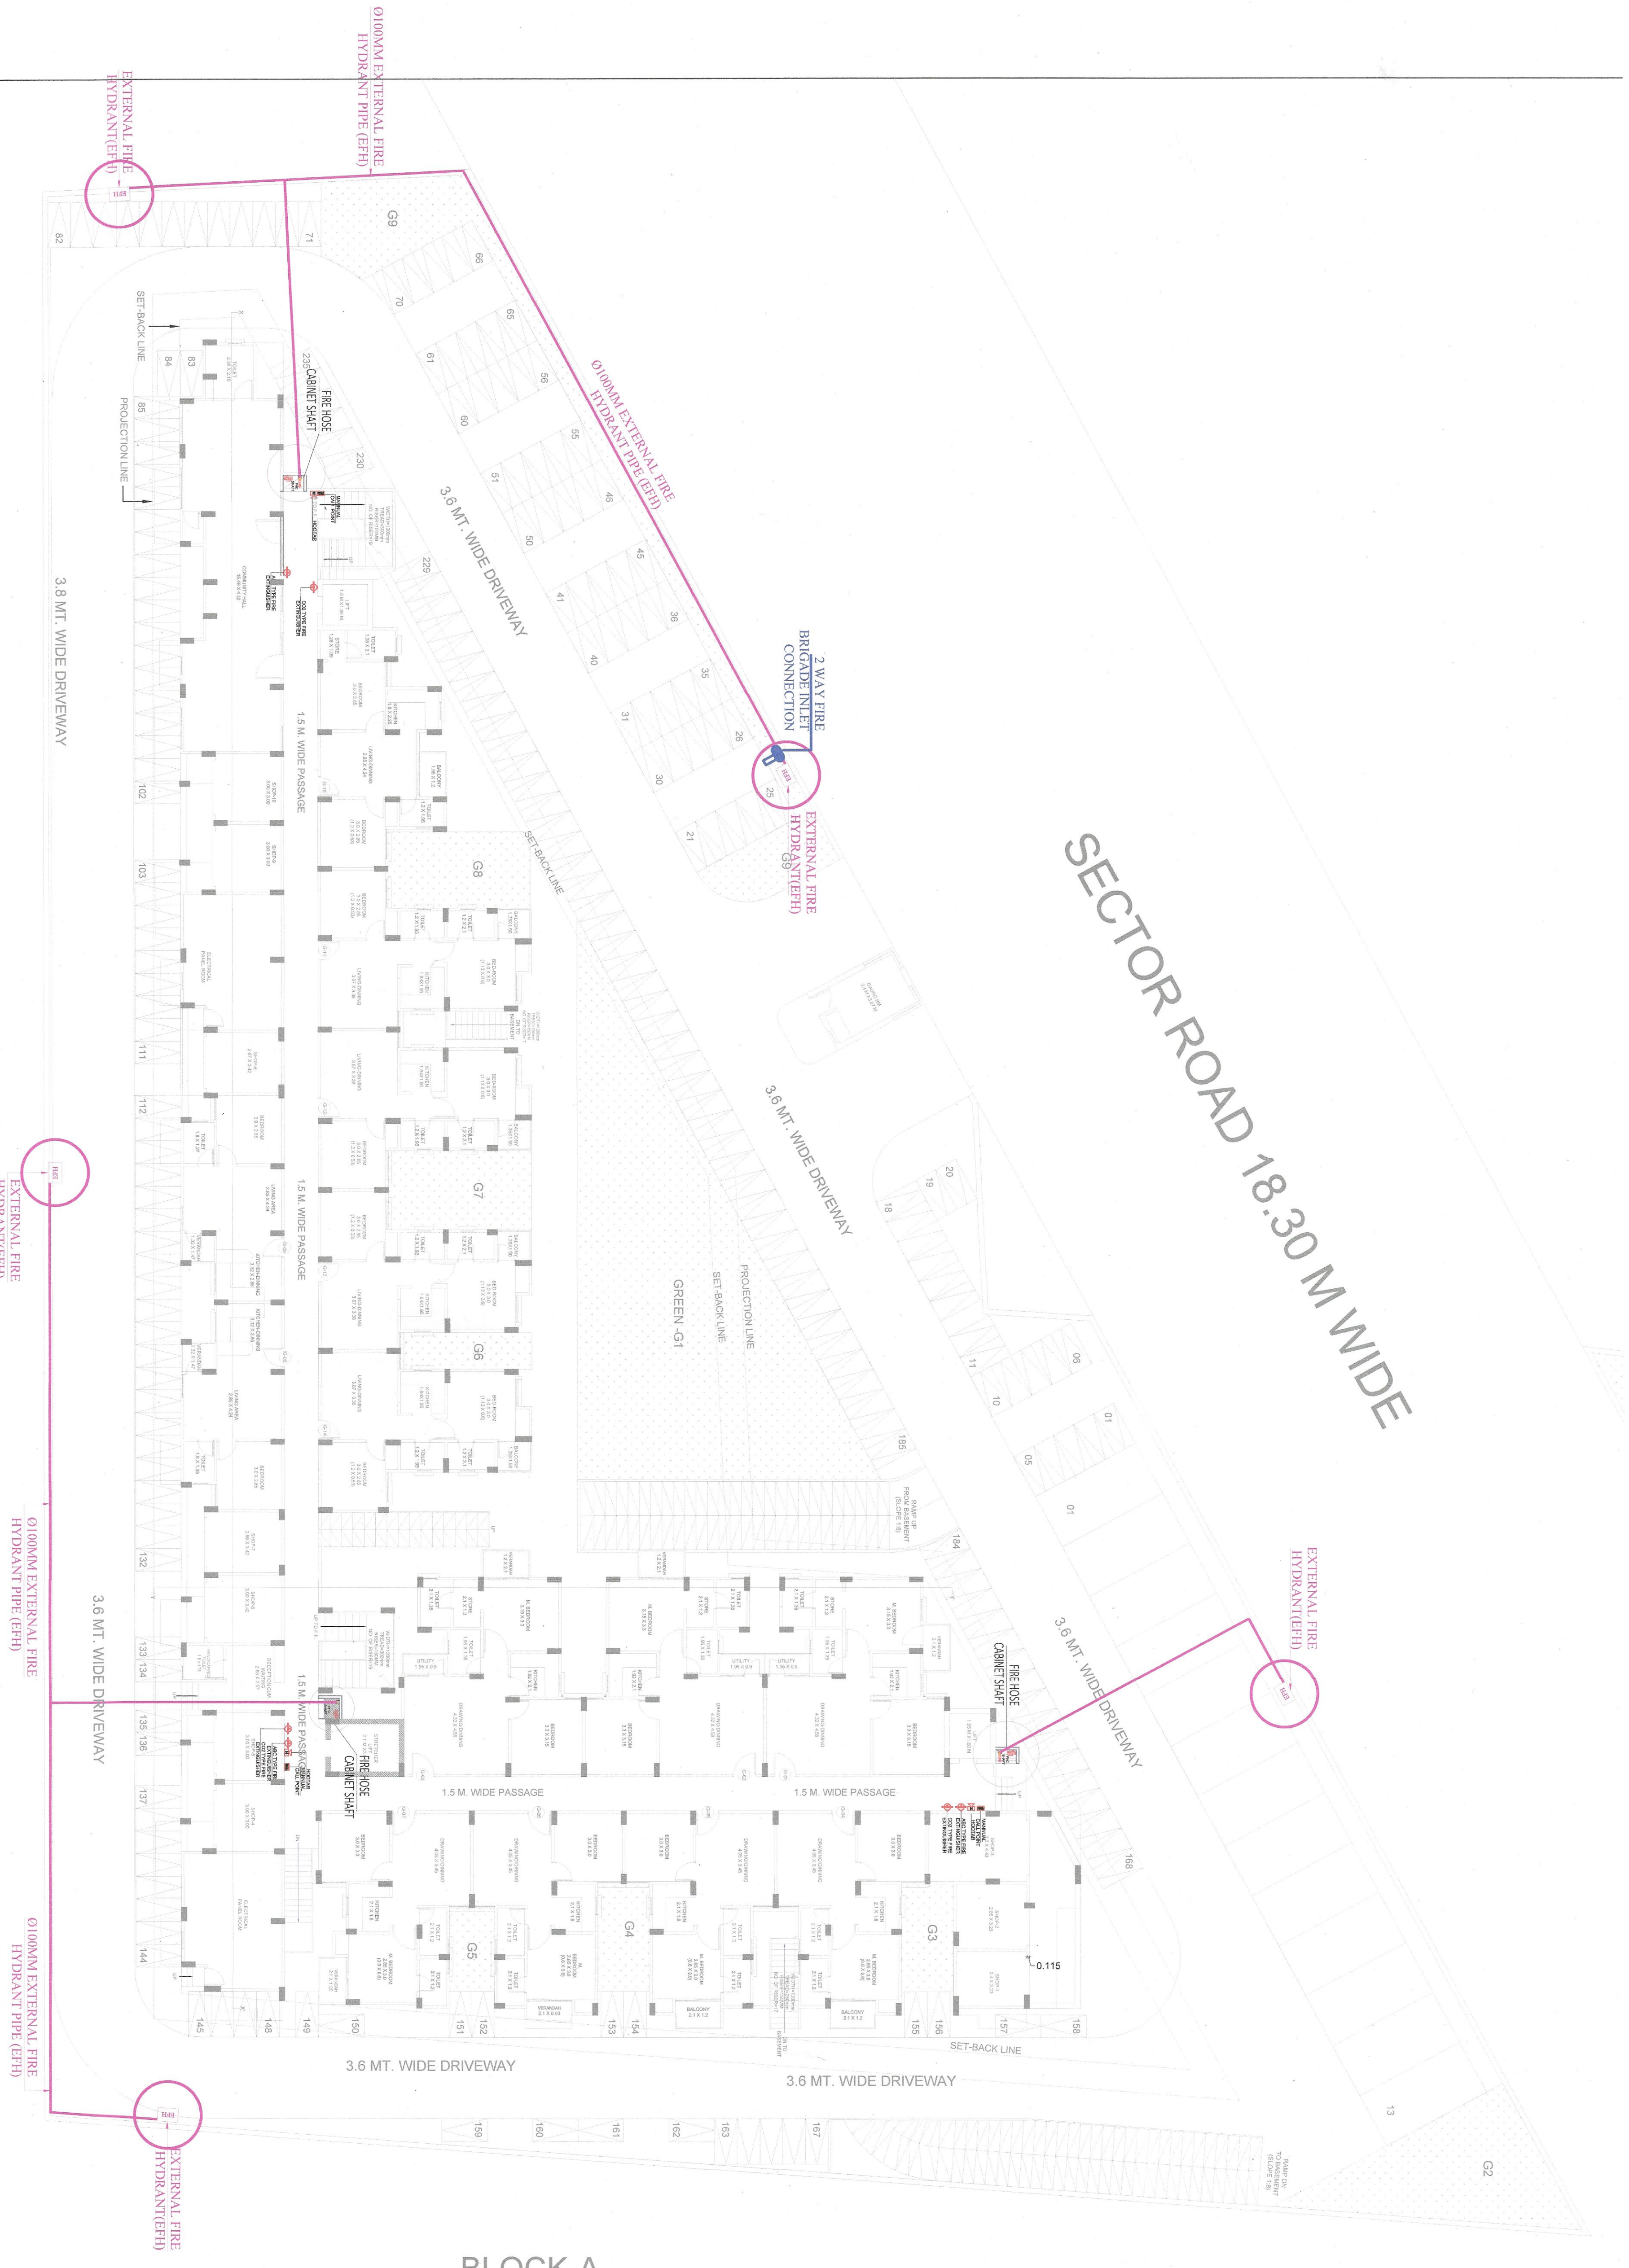

BLOCK-A

NOTE:- DRAWING APPROVAL BY EMPANELLED ARCHITECT ACCORDING TO LETTER NO. ऋ . प. 18(36) जगति /जगती/ 2014/ पद DATED 31 MAY 2017

DRAWING TYPE:-	PROJECT:-	TITLE:-	SCALE:- 1: 200	DATE:- 10-10-23
SUBMISSION DRAWINGS	PROPOSED AFFORDABLE HOUSING KHASRA NO. 622 & 631 AT VILLAGE NARSINGHPURA URF RIKSHA , TEHSIL SANGANER, JAIPUR.	GROUND FLOOR PLAN EXTERNAL FIRE HYDRANT PIPE ROUTING PLAN (BLOCK-A,B) FIRE DRAWING.	PILARPLUS PVT LTD-The New Age MEP Consultancy Firm Plot No. 45/46 guru Jambheshwar Nagar A, Vijay Dwar, Gandhipath, Jaipur-302021 JAIPUR GURUGAON BANGLORE Email: Contact@pilarplus.com Contact No: +91-9796583307 Website: www.pilarplus.com	