



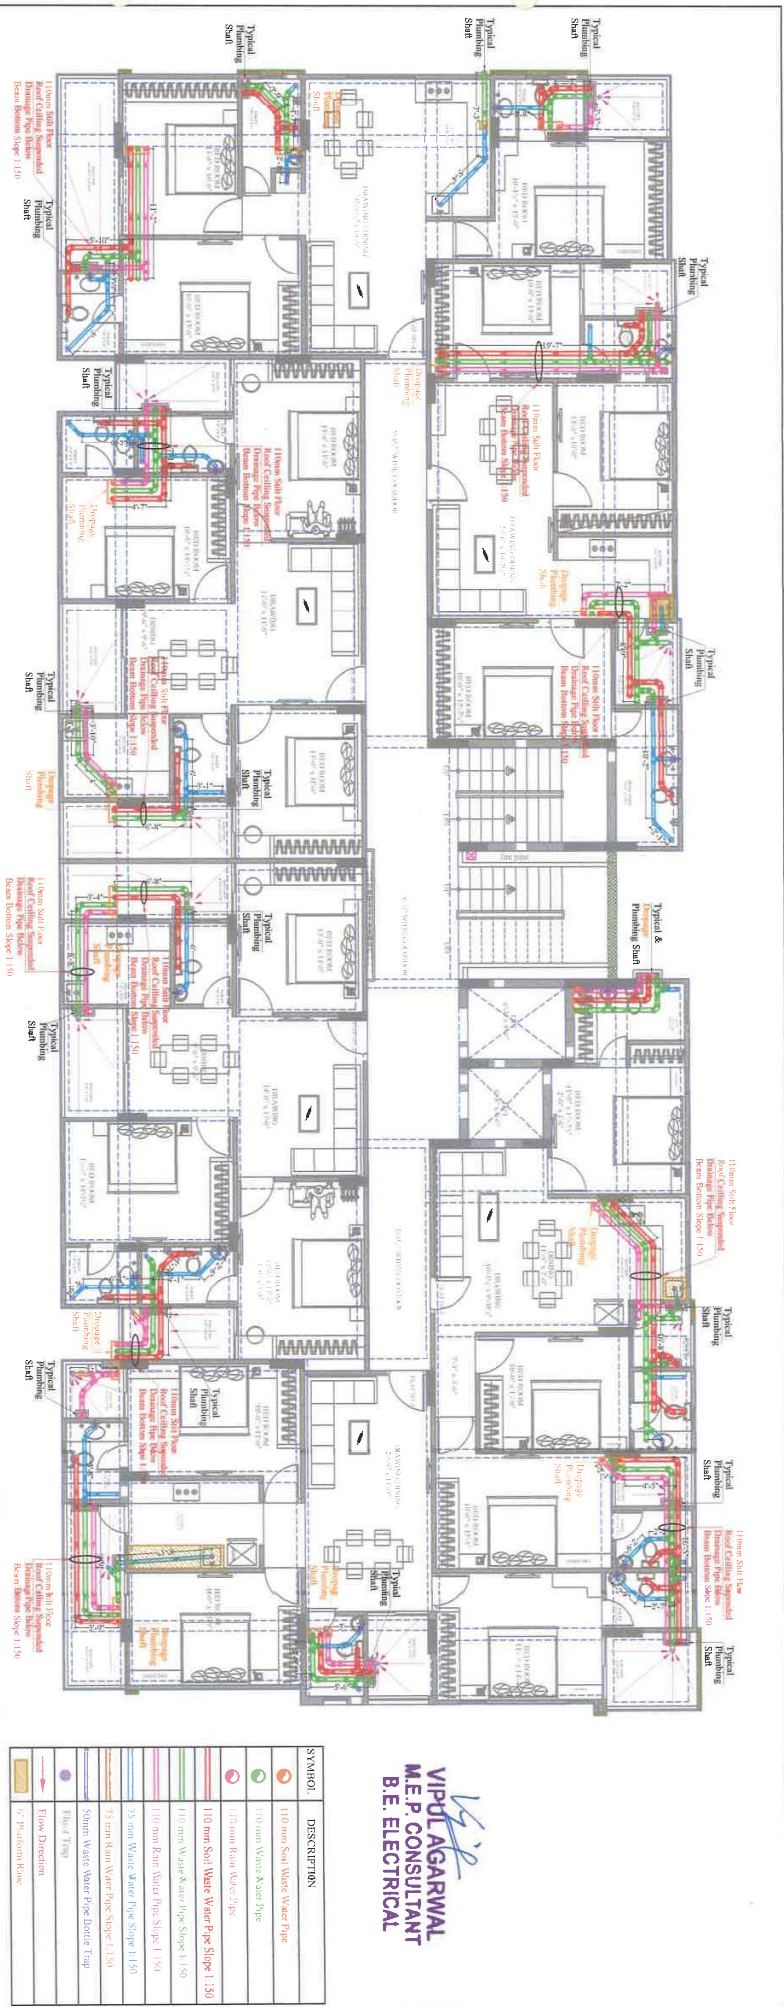

PROJECT:-	PROMOTER:-	SCALE:-							
KARA APARTMENT		M/S LALIT MENGHANI	N.T.S.						
ADDRESS:-	DATE:-								
KHASRA NO. 625/2/626/1 MAHAL ROAD, JAGATPURA, VILLAGE-TILAWALA, JEHIL, SANGANER, JAIPUR, RAJASTHAN		23-10-2020							
		DRN	RAAJ						
DRAWING:-	CHK		SANJAY						
1st FLOOR INTERNAL DRAINAGE WITH STILL FLOOR ROOF									
DRAINAGE PLAN									
SERVICES CONSULTANT: VIPUL CONSULTING, F 9 / 440 , Keshav Marg Chitrakut Scheme, Jaipur PH: 91-0-93146-10438 0141-2440946 Mail: vipul8599@yahoo.com REV. NO. 01 DATE: 23-10-2020									
			5			ARCHITECTS:-			
			4			SPACE GRID			
			3			C-48 VIDYA APARTMENT PARK			
			2			BANGALORE NEAR JANATA STORE			
			1			CIRCLE JAIPUR-302015			
						PH: 091 491860141-4005506 (O)			
						Email: info.spacegrid@gmail.com			
			NO	DATE	REVISION				
									



VIPUL AGARWAL
M.E.P. CONSULTANT
B.E. ELECTRICAL

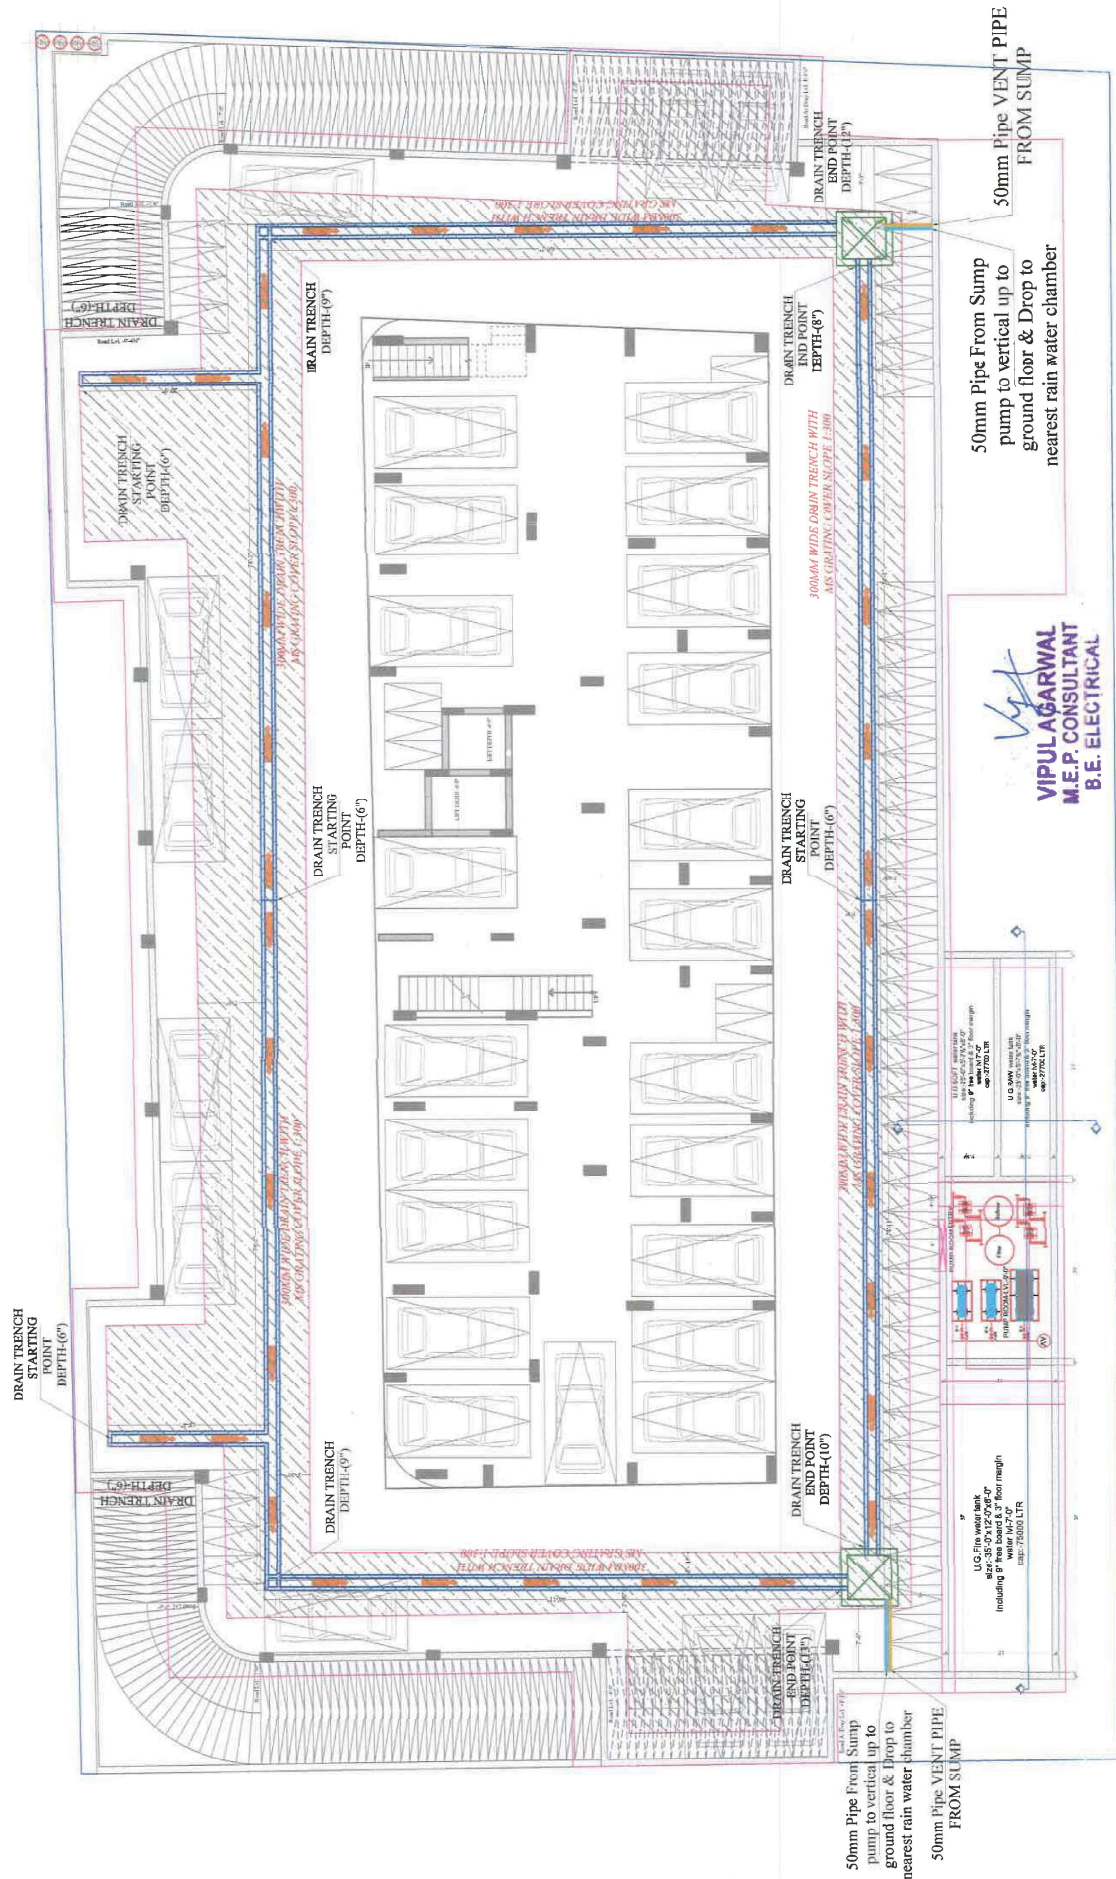

PROJECT:-

KIARA APARTMENT

PROMOTER:-

M/S LALIT MENGHNANI

DRAWING:

BASEMENT FLOOR
DRAIN TRENCH PLAN

SCALE :-

N.T.S.

SERVICES CONSULTANT:

VIPUL CONSULTING,
F 9 / 440, Keshav Marg Chitrakut
Sriharne, Jaipur



ARCHITECT :-

SPACE GRID

C-49, Vidya Apartment, para Marg,
Rajpur Nagar near Jinnat Stone Circle,
Jaipur-302015

OTHER'S LAND

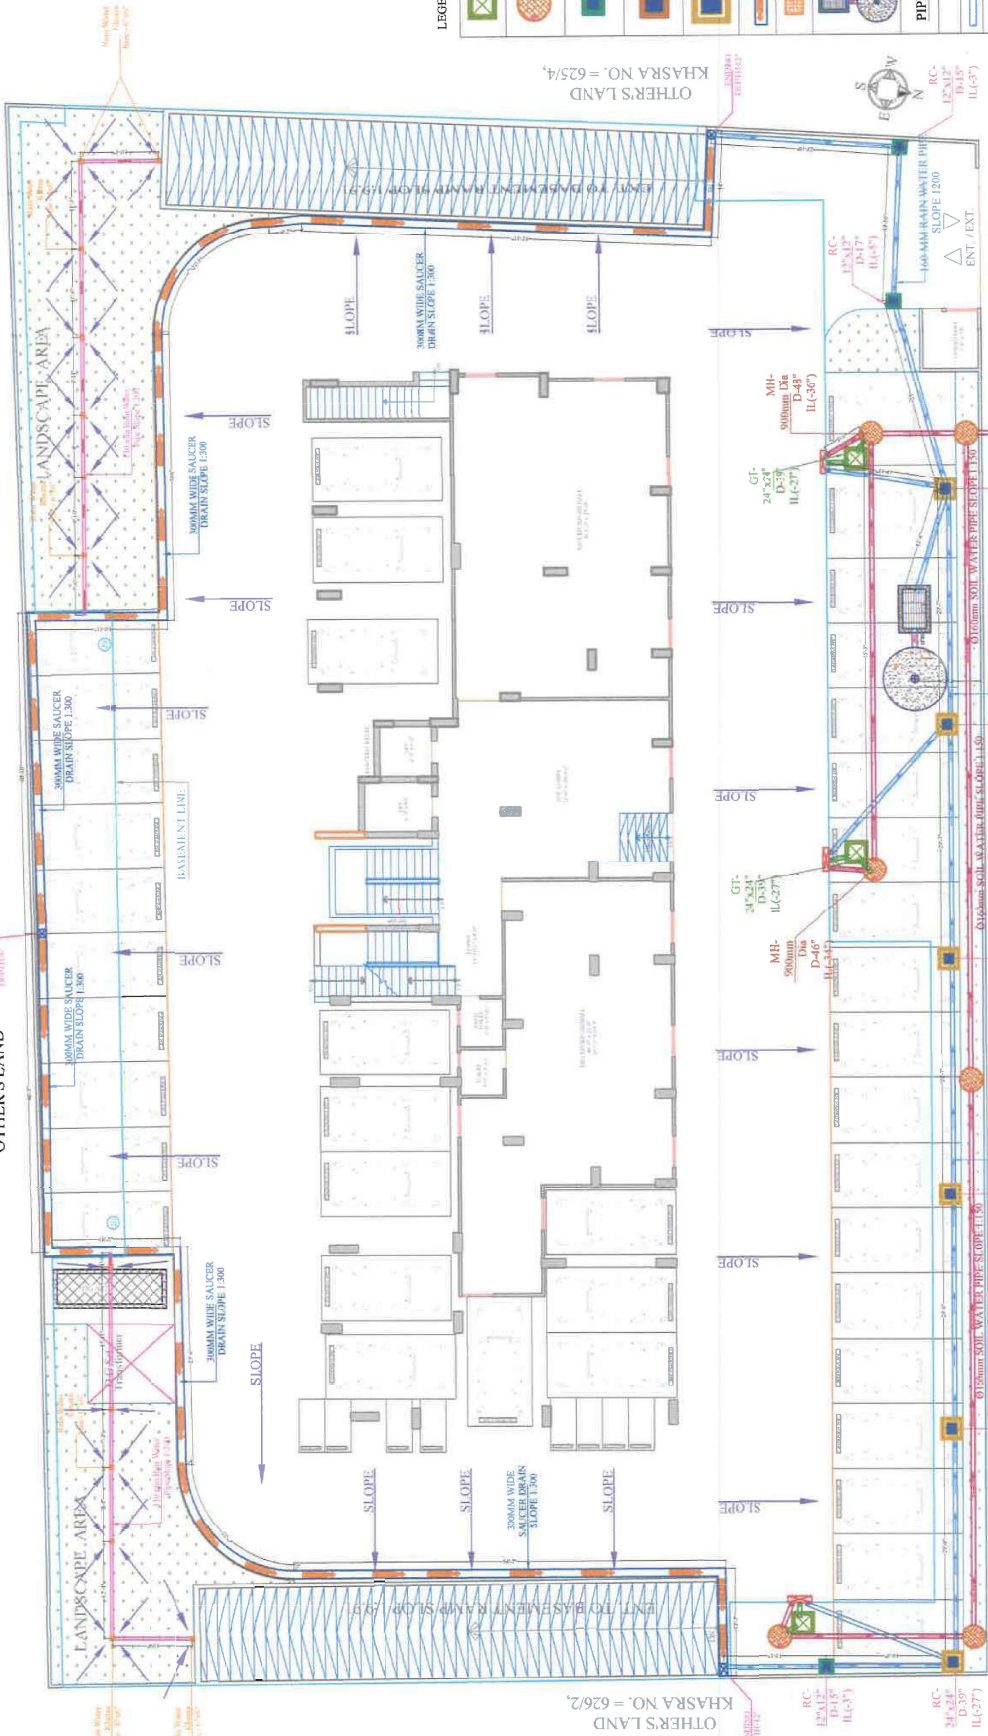

LEGENDS:-

	GULLY TRAP 600x600MM
	SEWERAGE MANHOLE 900 mm Dia
	RAIN WATER CHAMBER 300x300 MM
	RAIN WATER CHAMBER 450x450 MM
	RAIN WATER CHAMBER 600x600 MM
	300 MM WIDE SAUCER DRAIN
	RAIN WATER KHURBA SIZE - 6" x 3"
	RAIN WATER HARVESTING TANK

PIPES & SLOPE DETAIL :-

	160mm RAIN WATER PIPE SLOPE 1:200
	150mm SOIL WATER PIPE SLOPE 1:150
	150mm SOIL WATER PIPE SLOPE 1:150
	150mm WASTEWATER PIPE SLOPE 1:150
	150mm WASTEWATER PIPE SLOPE 1:150

ARCHITECTS -

SPACE GRID
C/O. JYOTA APARTMENT, PARAS
MARG,
BAPINAGAR NEAR JANTA STORE
CIRCLE JAIPUR-302015
Mobile: 98290 44444 (M)
Email: info.spacegrid@gmail.com

SERVICES CONSULTANT:

VIPUL CONSULTING,
P 9 / 440 Keshav Marg Chitrakut Scheme, Jaipur
PH: 91 0 93146 10438, 0141-2440946 Mail: vipul8399@yahoo.com
REV. NO. 00 DATE: 20-10-2020

VIPUL AGARWAL
M.E.P. CONSULTANT
B.E. ELECTRICAL

SCALE :-

N.T.S.

DATE :-

20-10-2020

PROMOTER:-

M/S LAIT MINGINANI

PROJECT:-

KIARA APARTMENT

ADDRESS:-

KHASRA NO. 6252, 6261 MAHAL ROAD, JAGATPURA,
VILLAGE-TILAWALA, THSIL. SANGANER, JAIPUR, RAJASTHAN

GROUND FLOOR INTERNAL DRAINAGE PLAN

CHK


















