

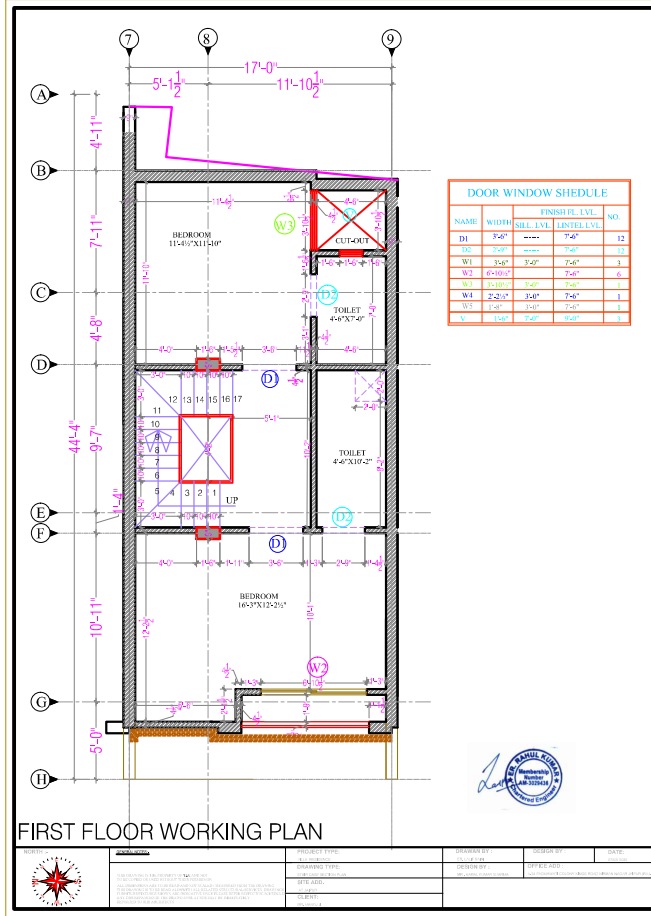
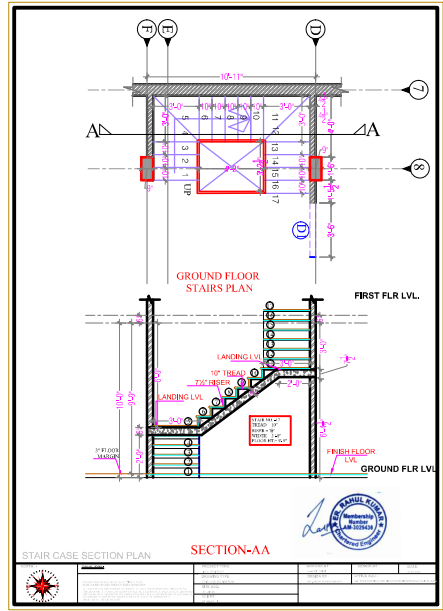
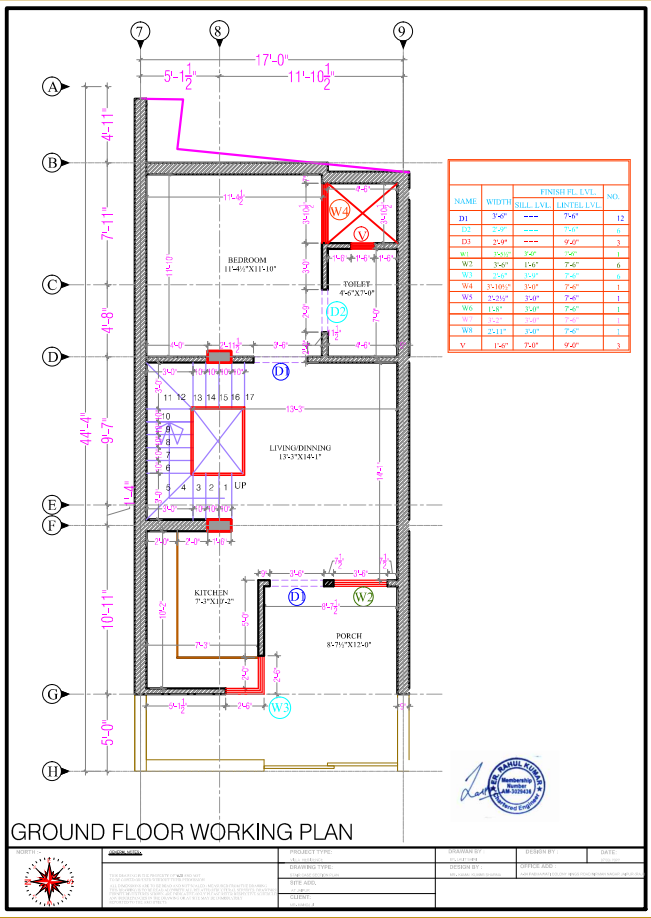
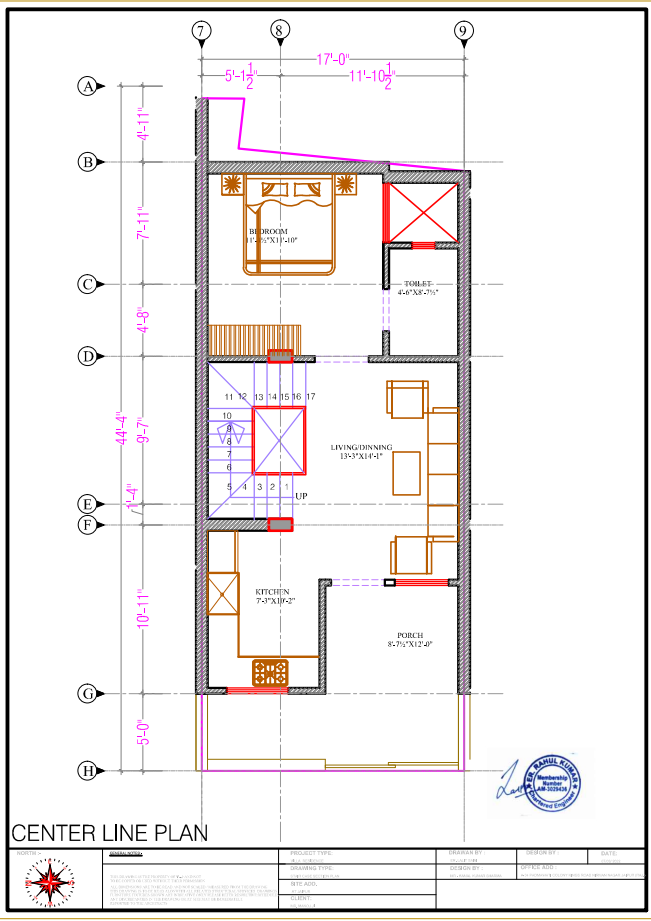
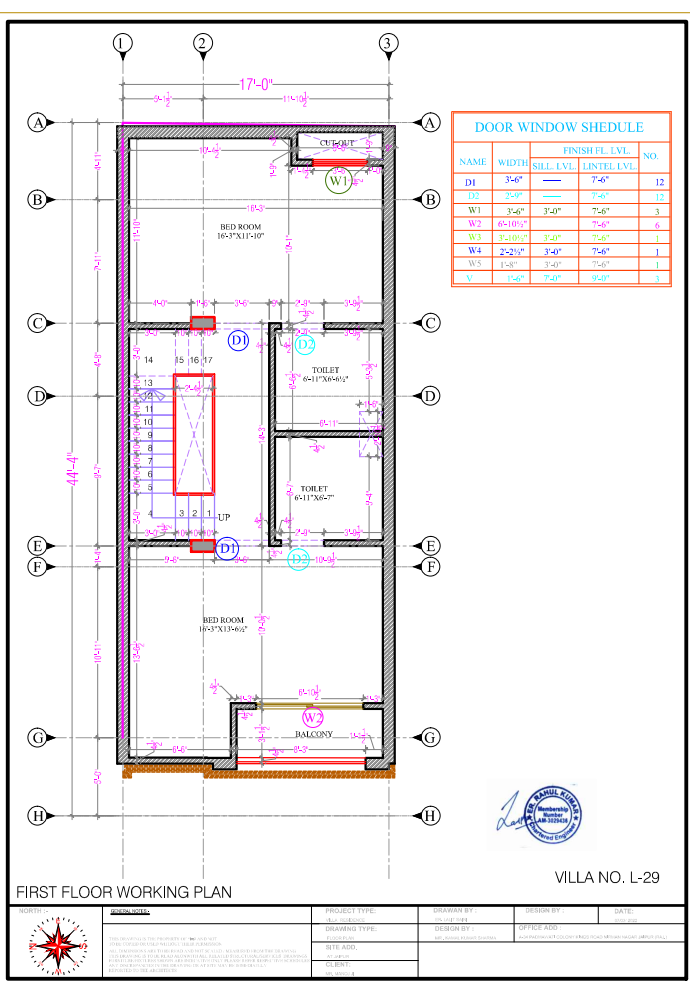
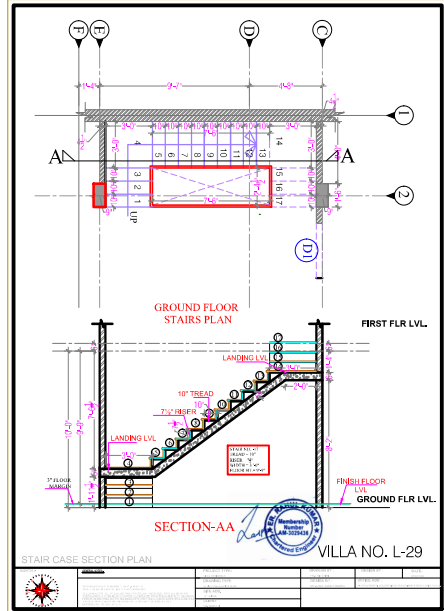


VILLA NO. L-27
ARCHITECTURAL PLAN

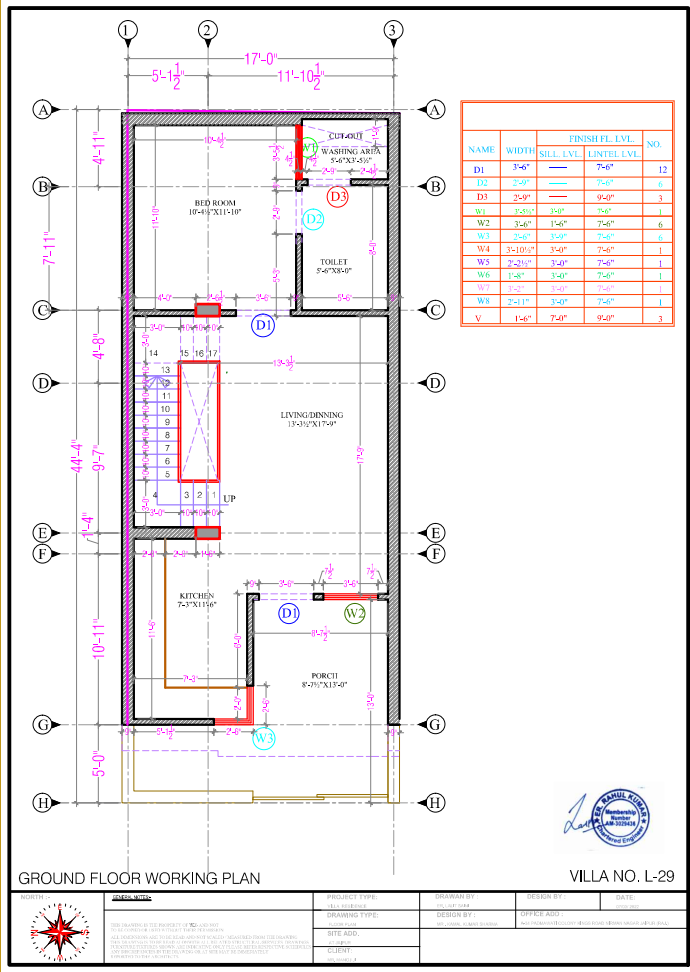





VILLA NO. L-29

ARCHITECTURAL PLAN

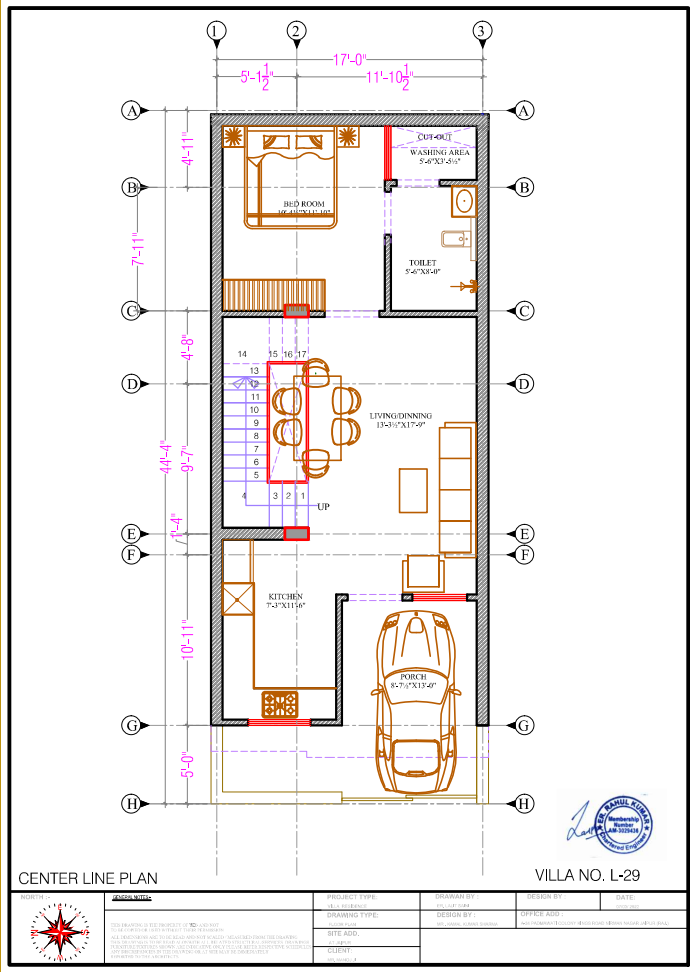





VILLA NO. L-28

ARCHITECTURAL PLAN

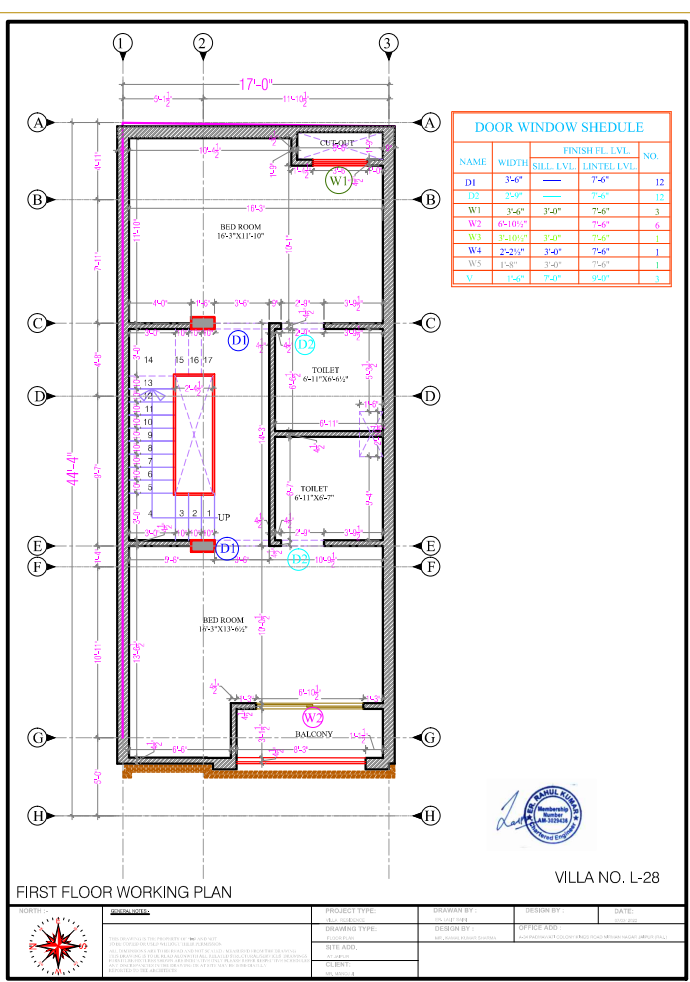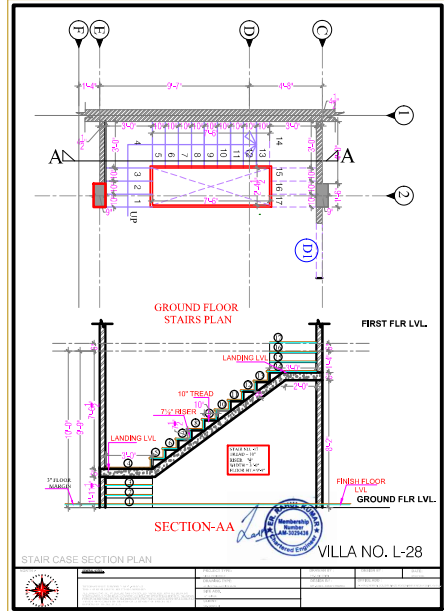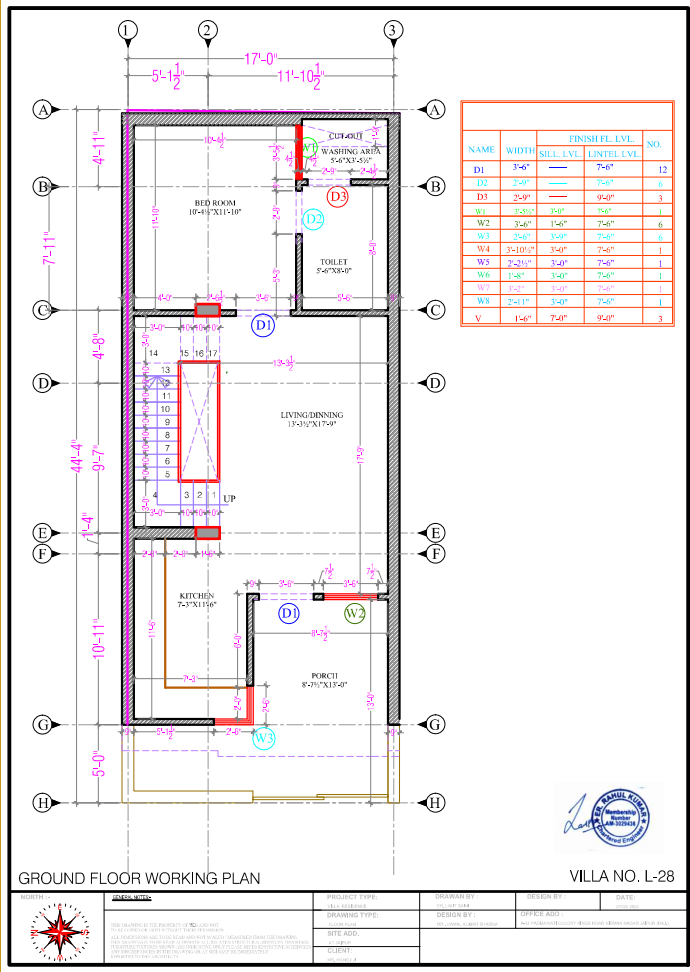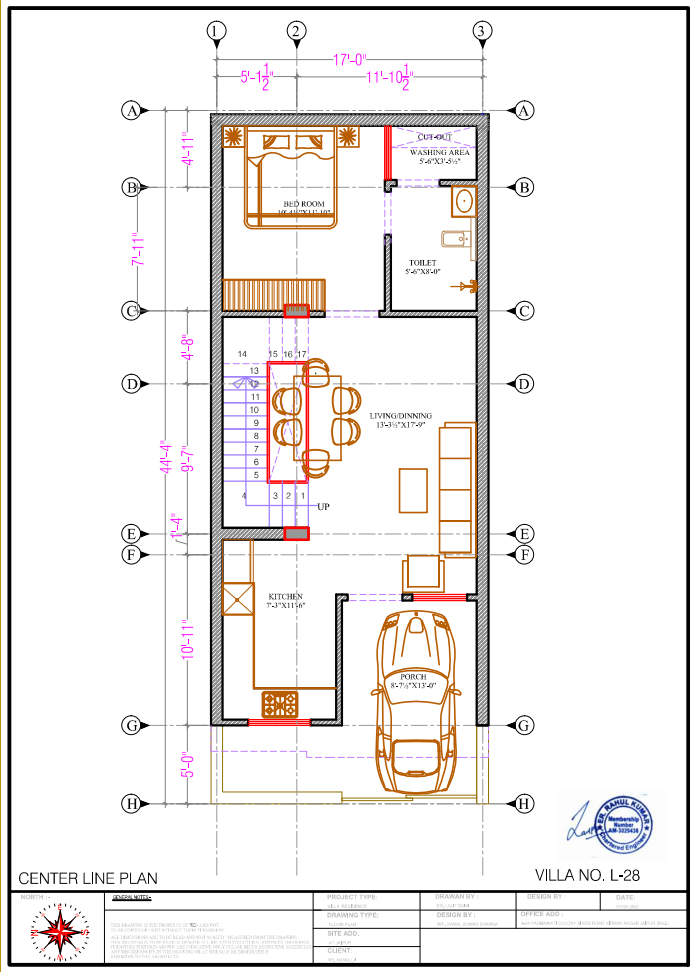





VILLA NO. L-26

ARCHITECTURAL PLAN


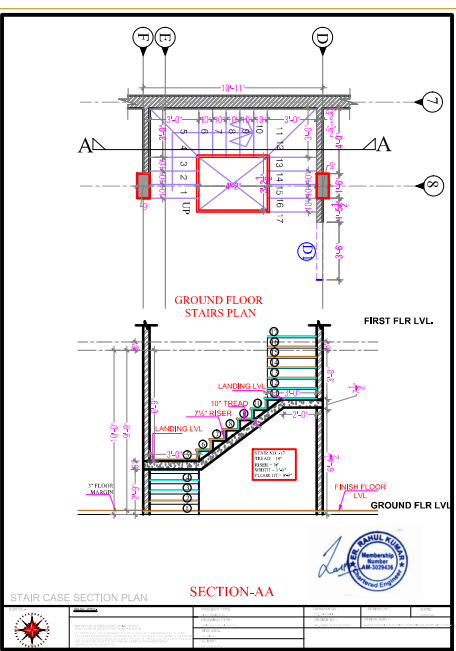
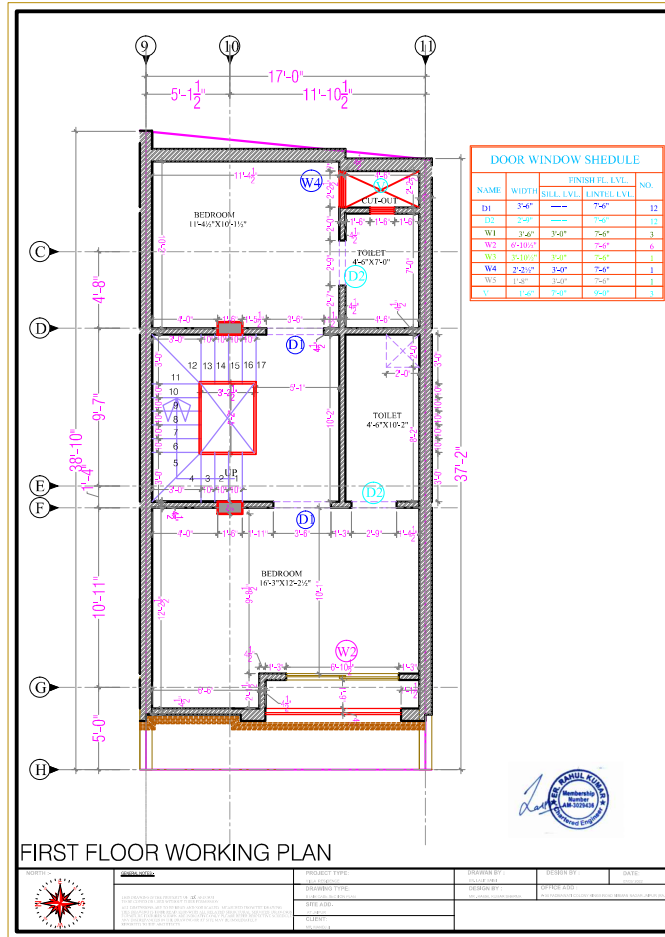
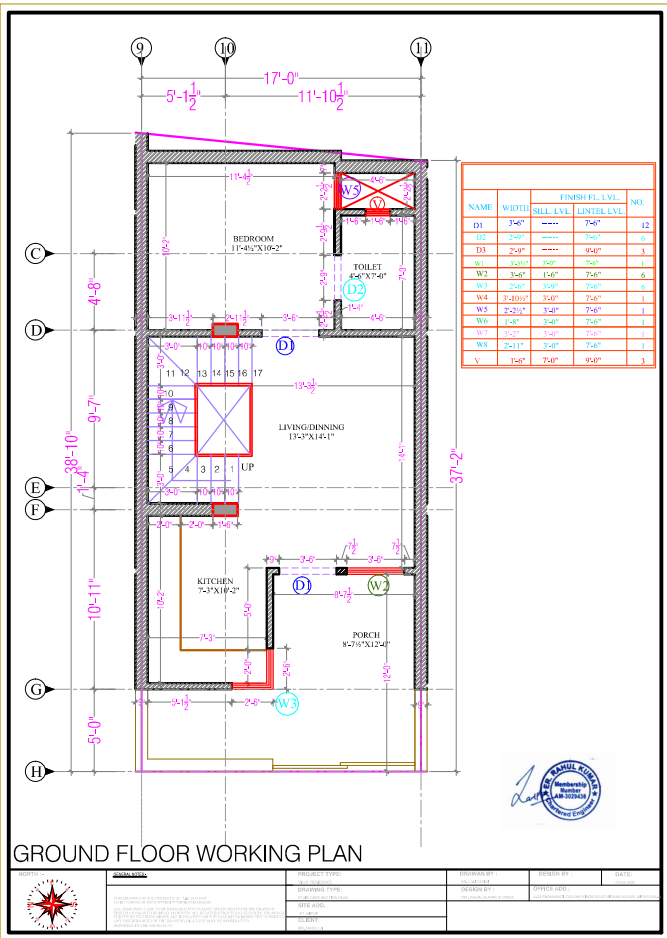
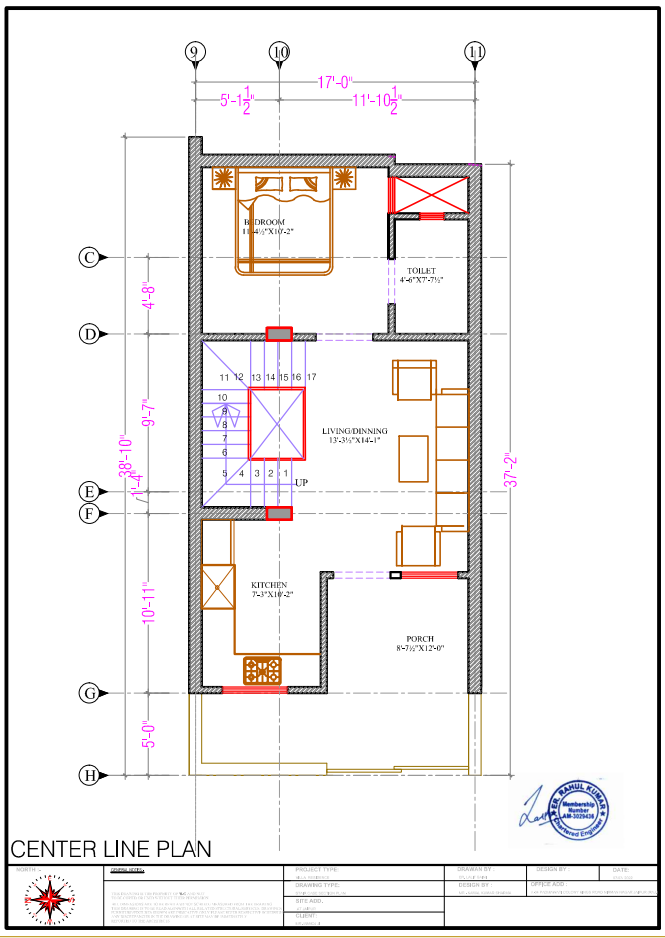


VILLA - L-01

ARCHITECTURE PLAN

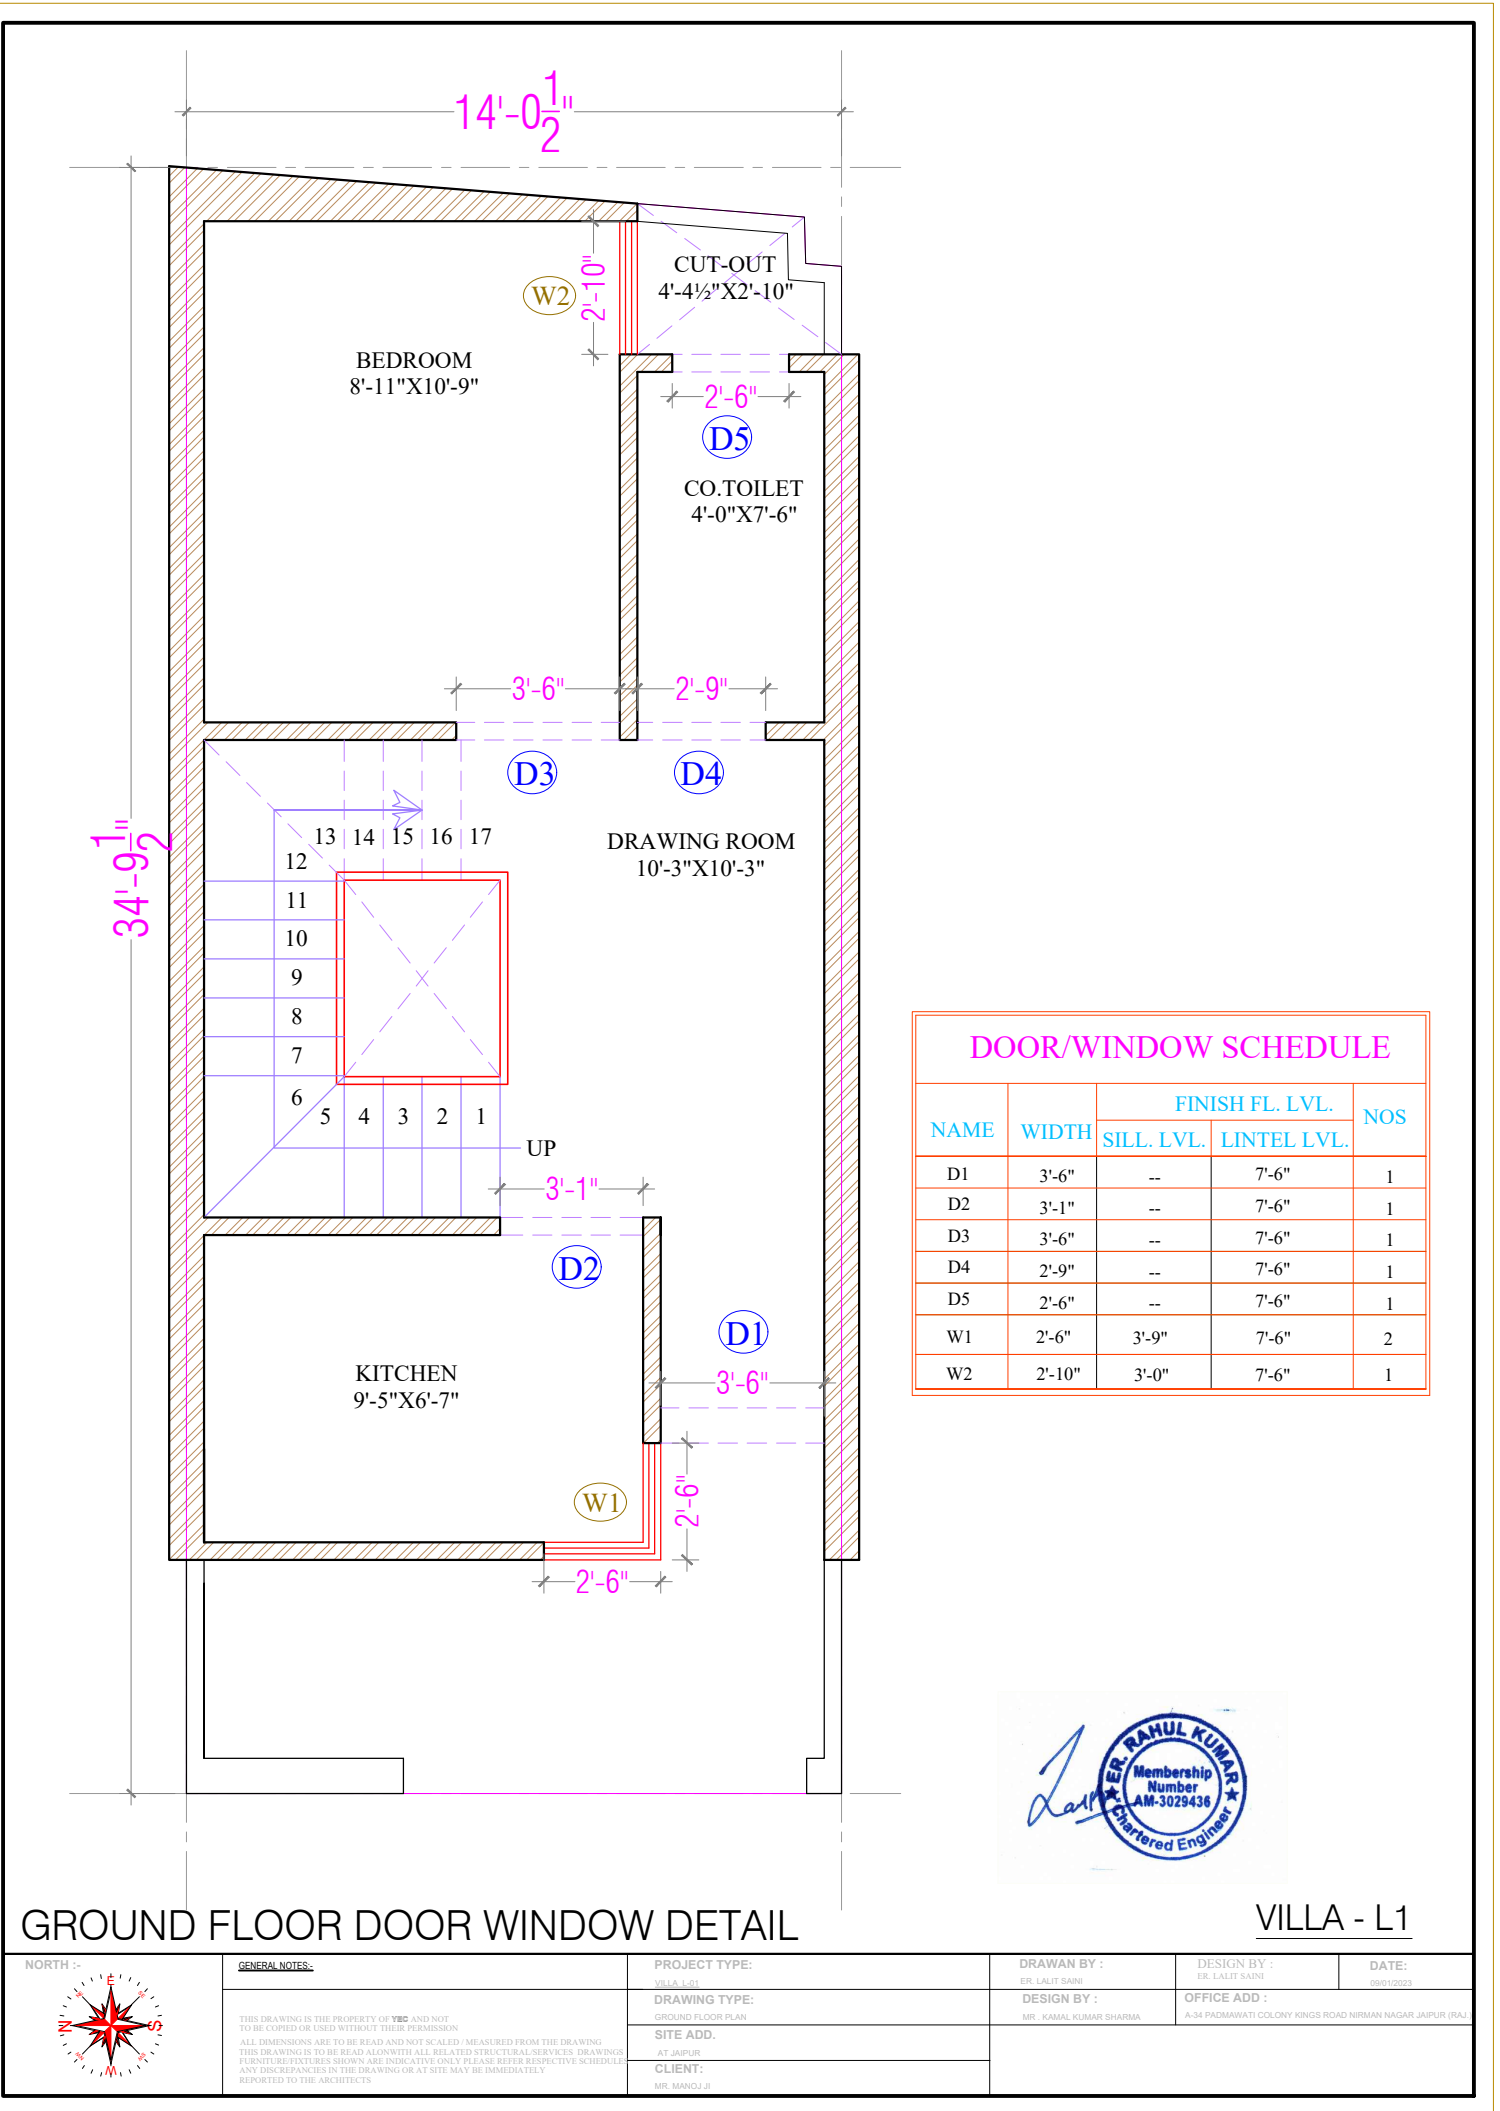
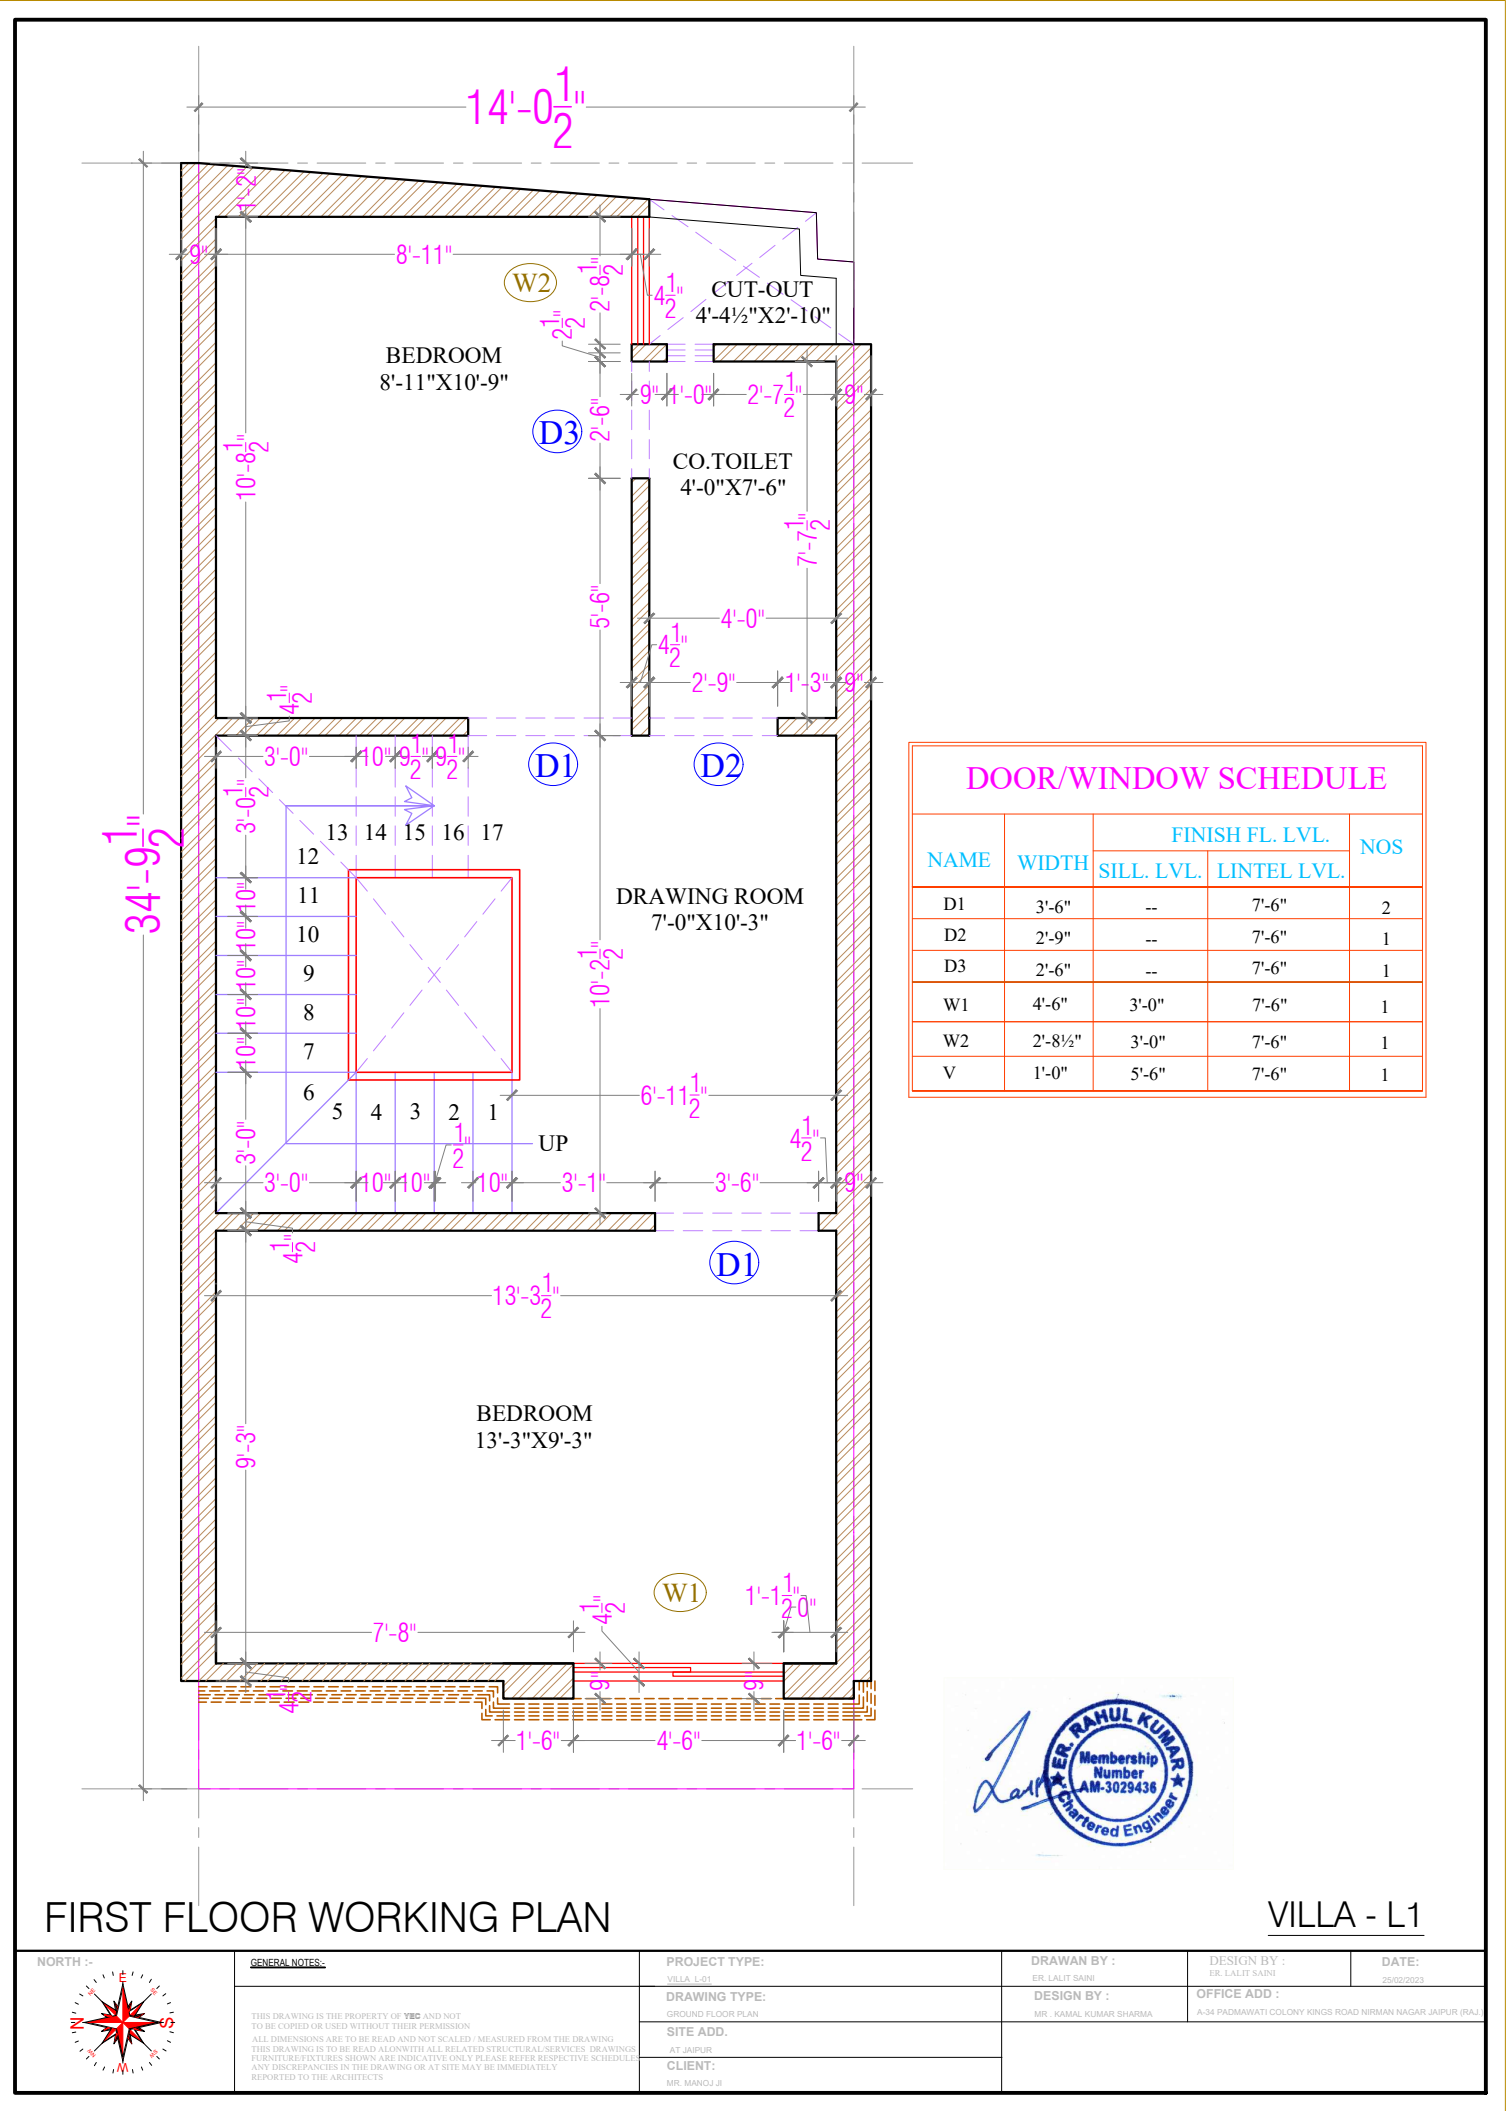
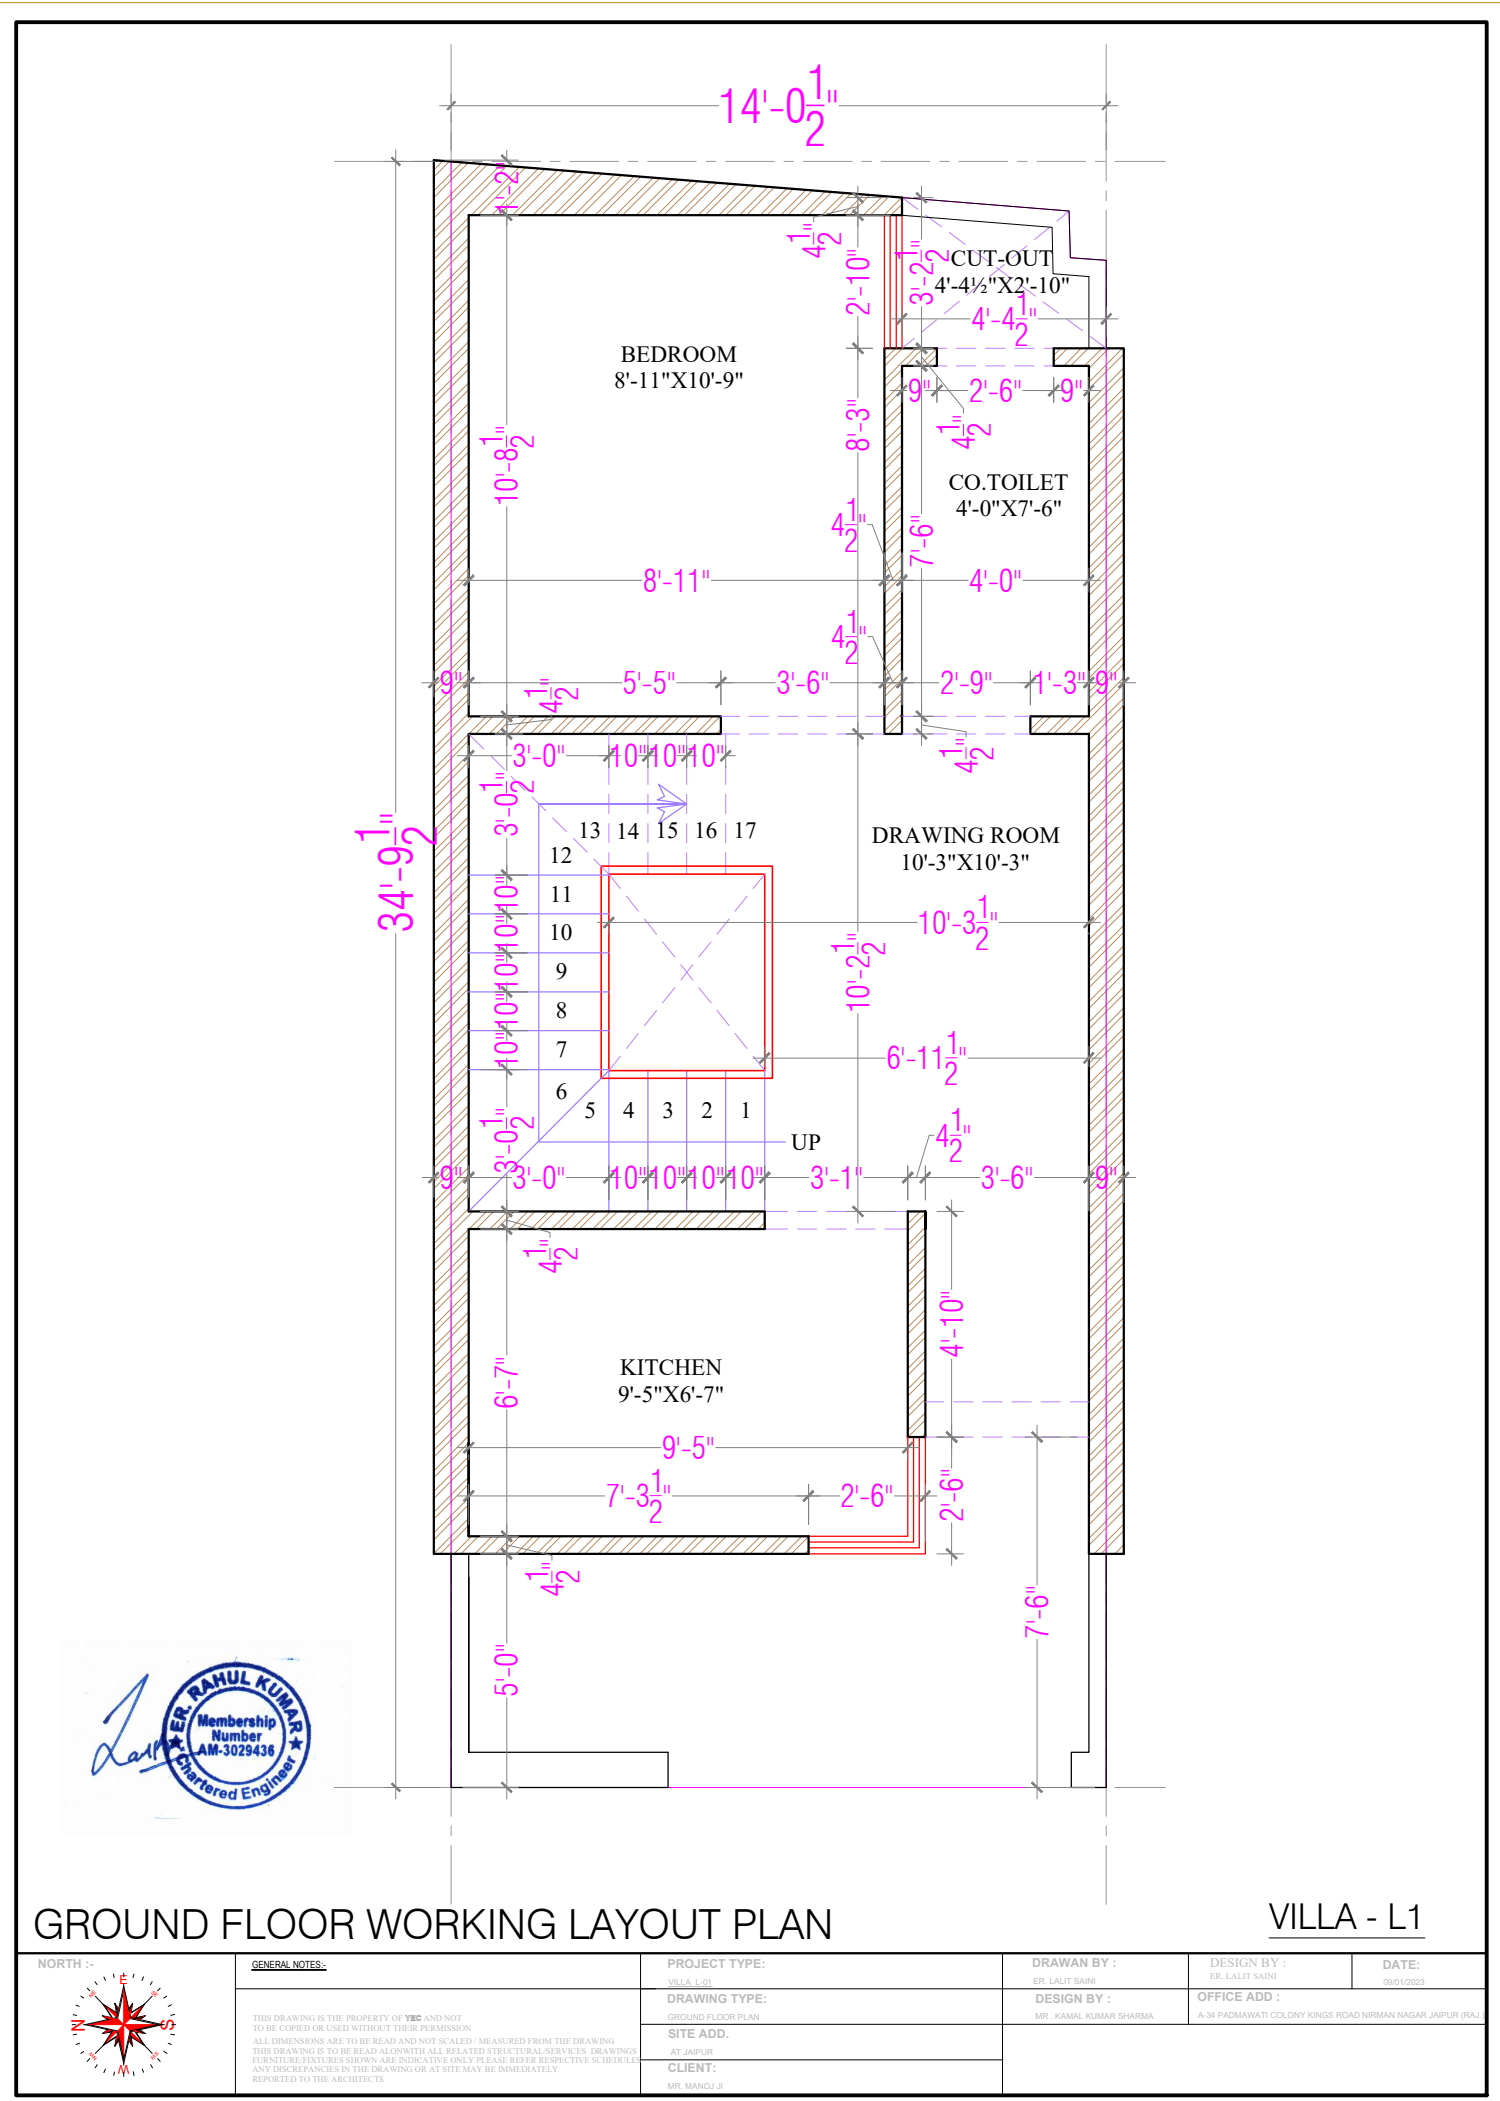
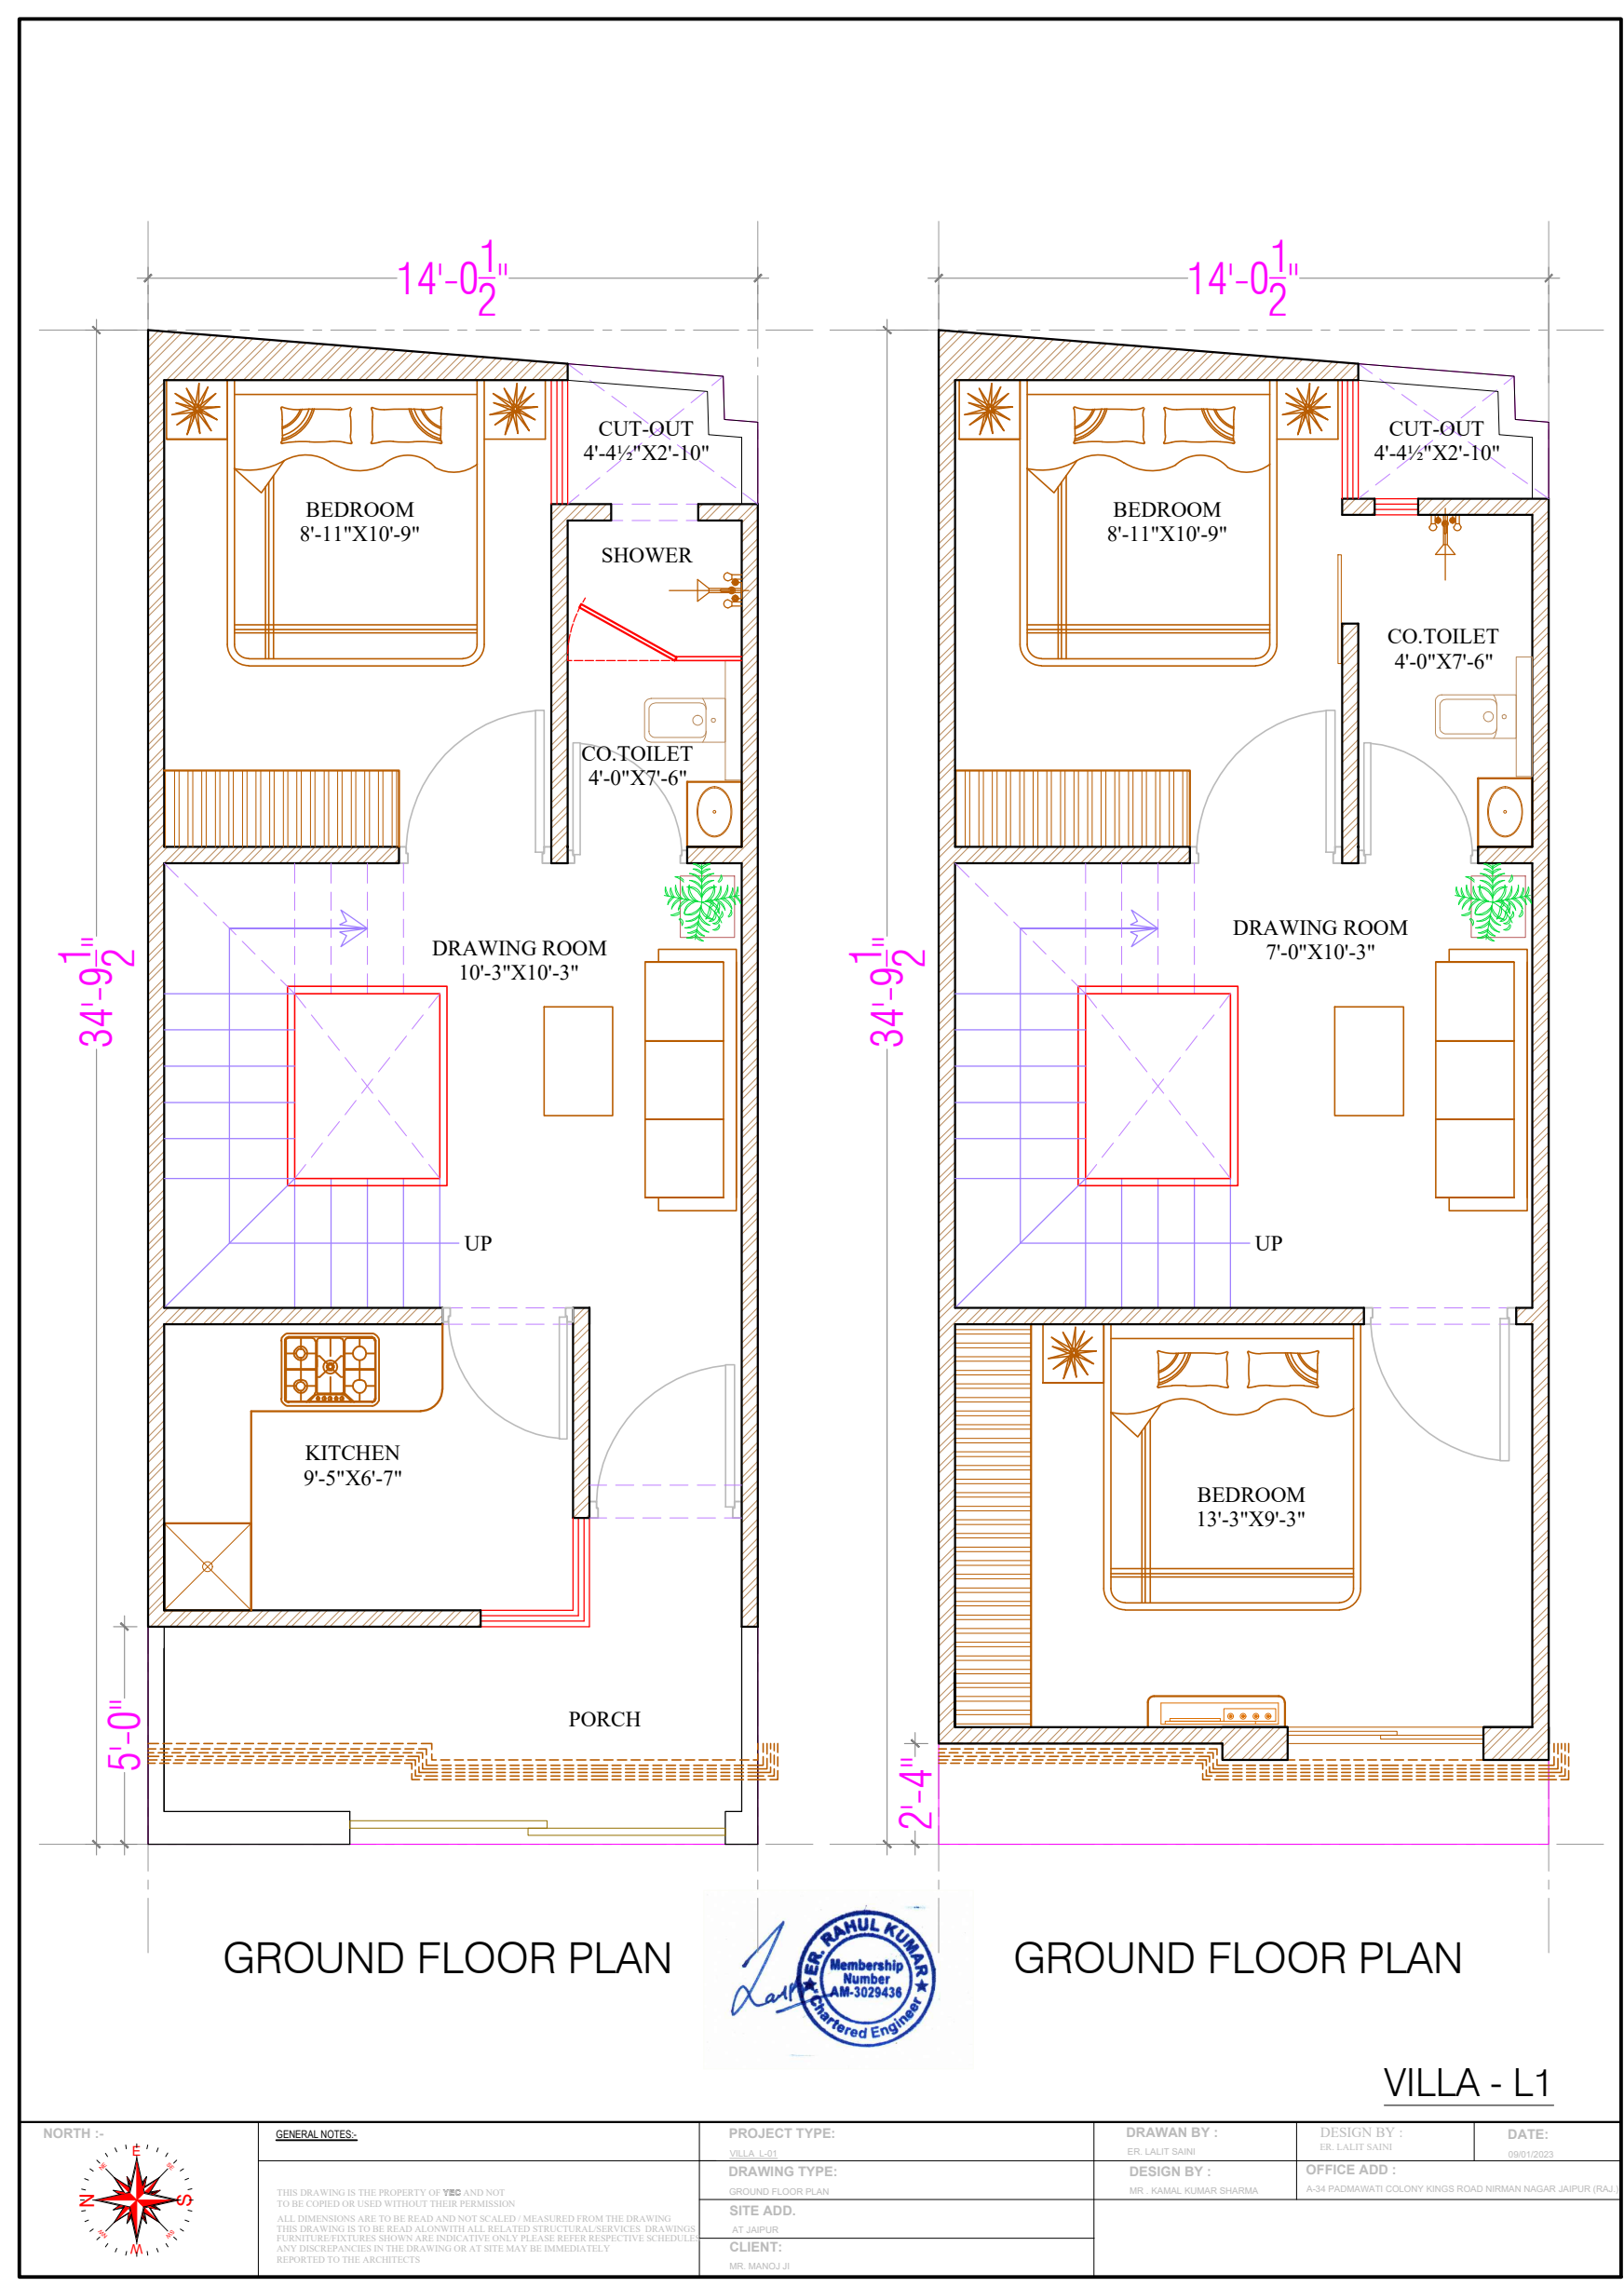


VILLA - L-24
ARCHITECTURE PLAN

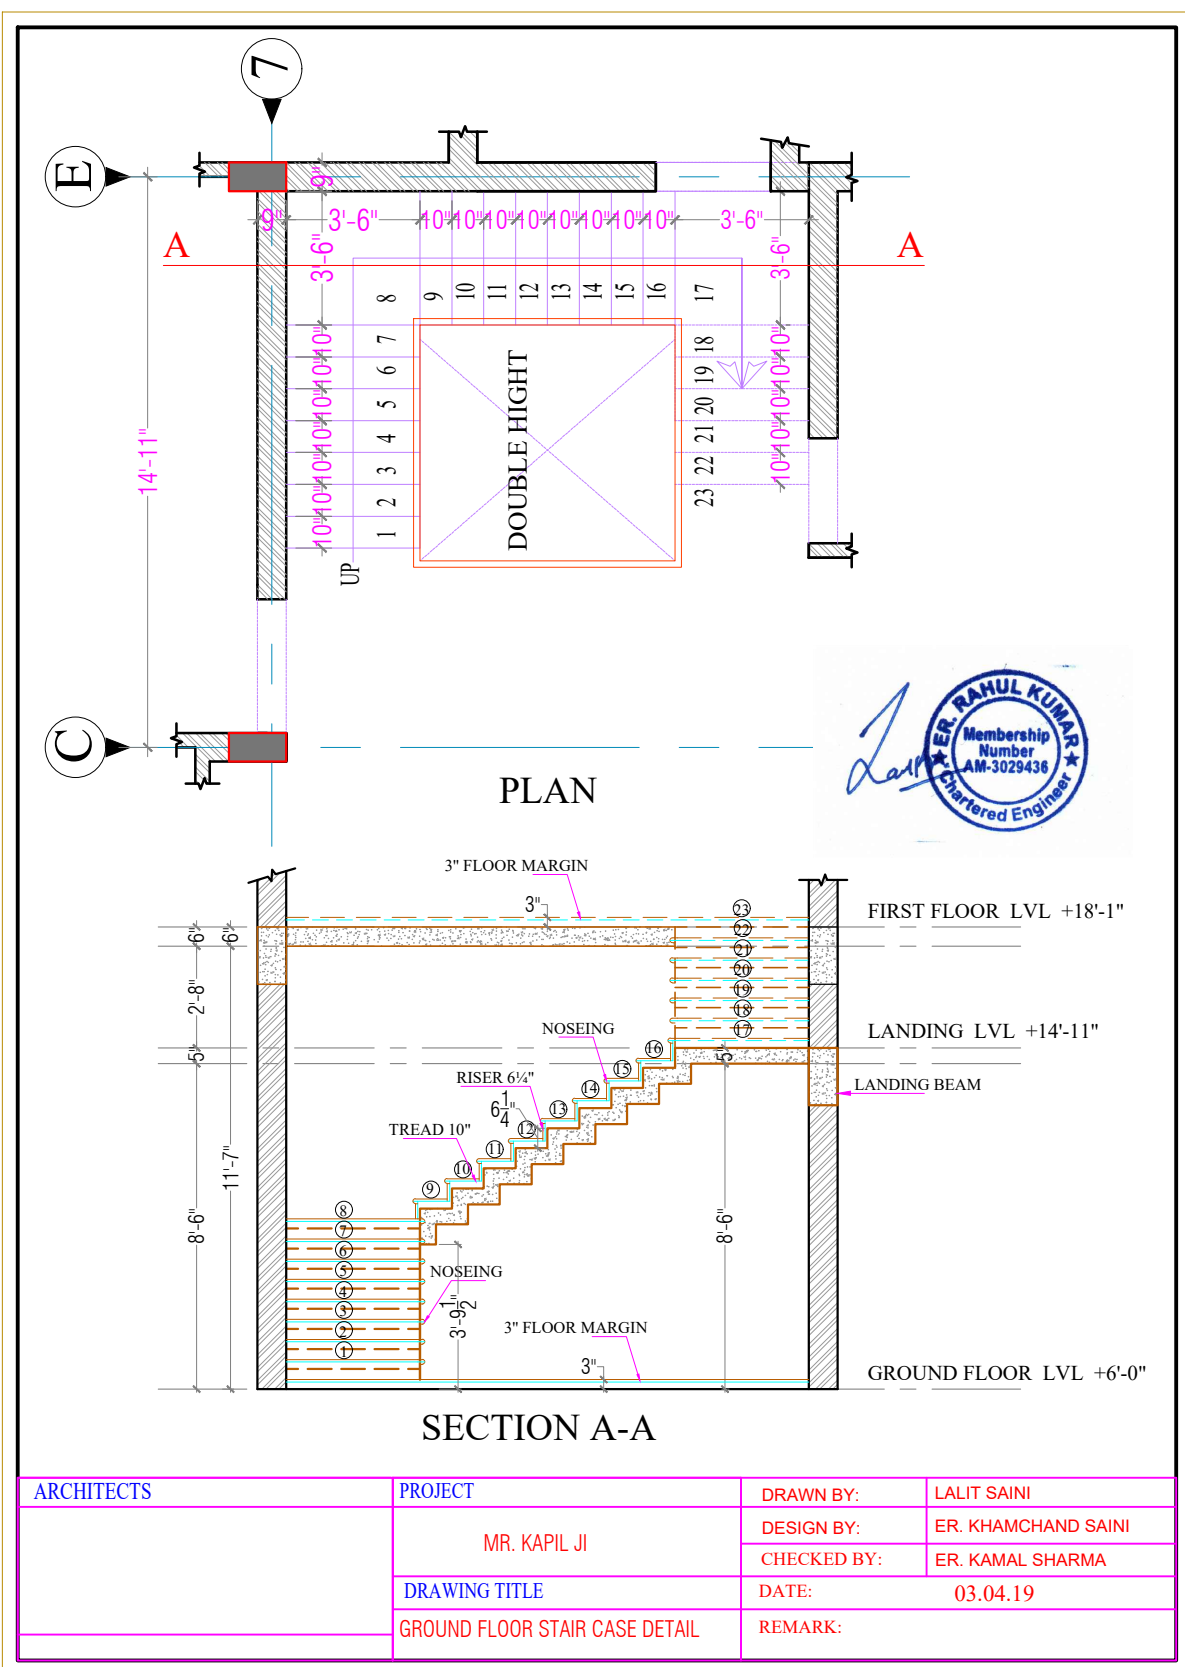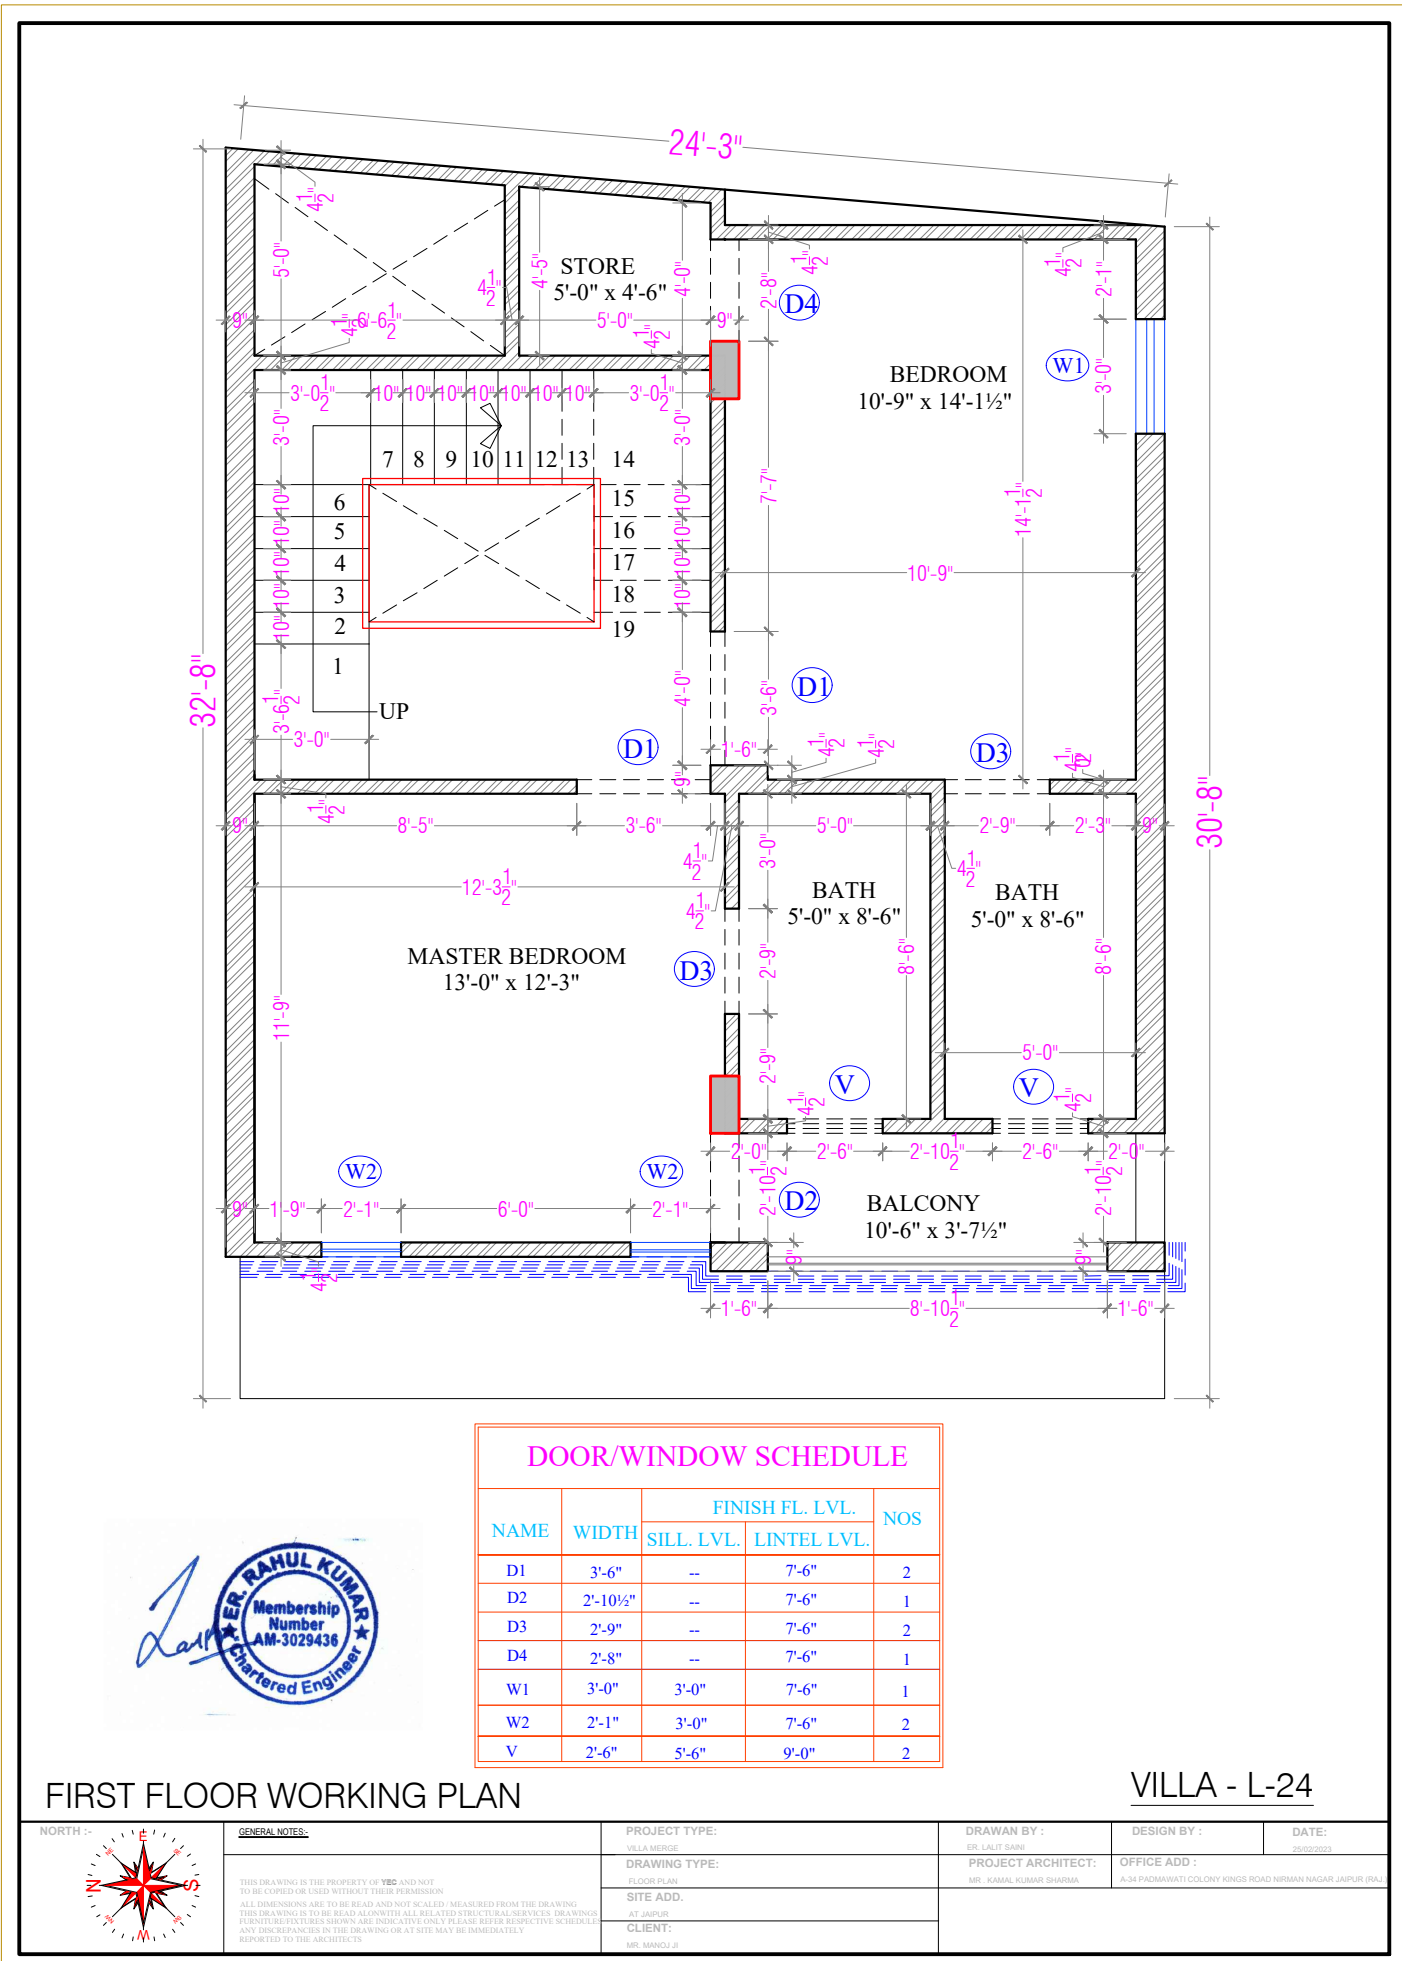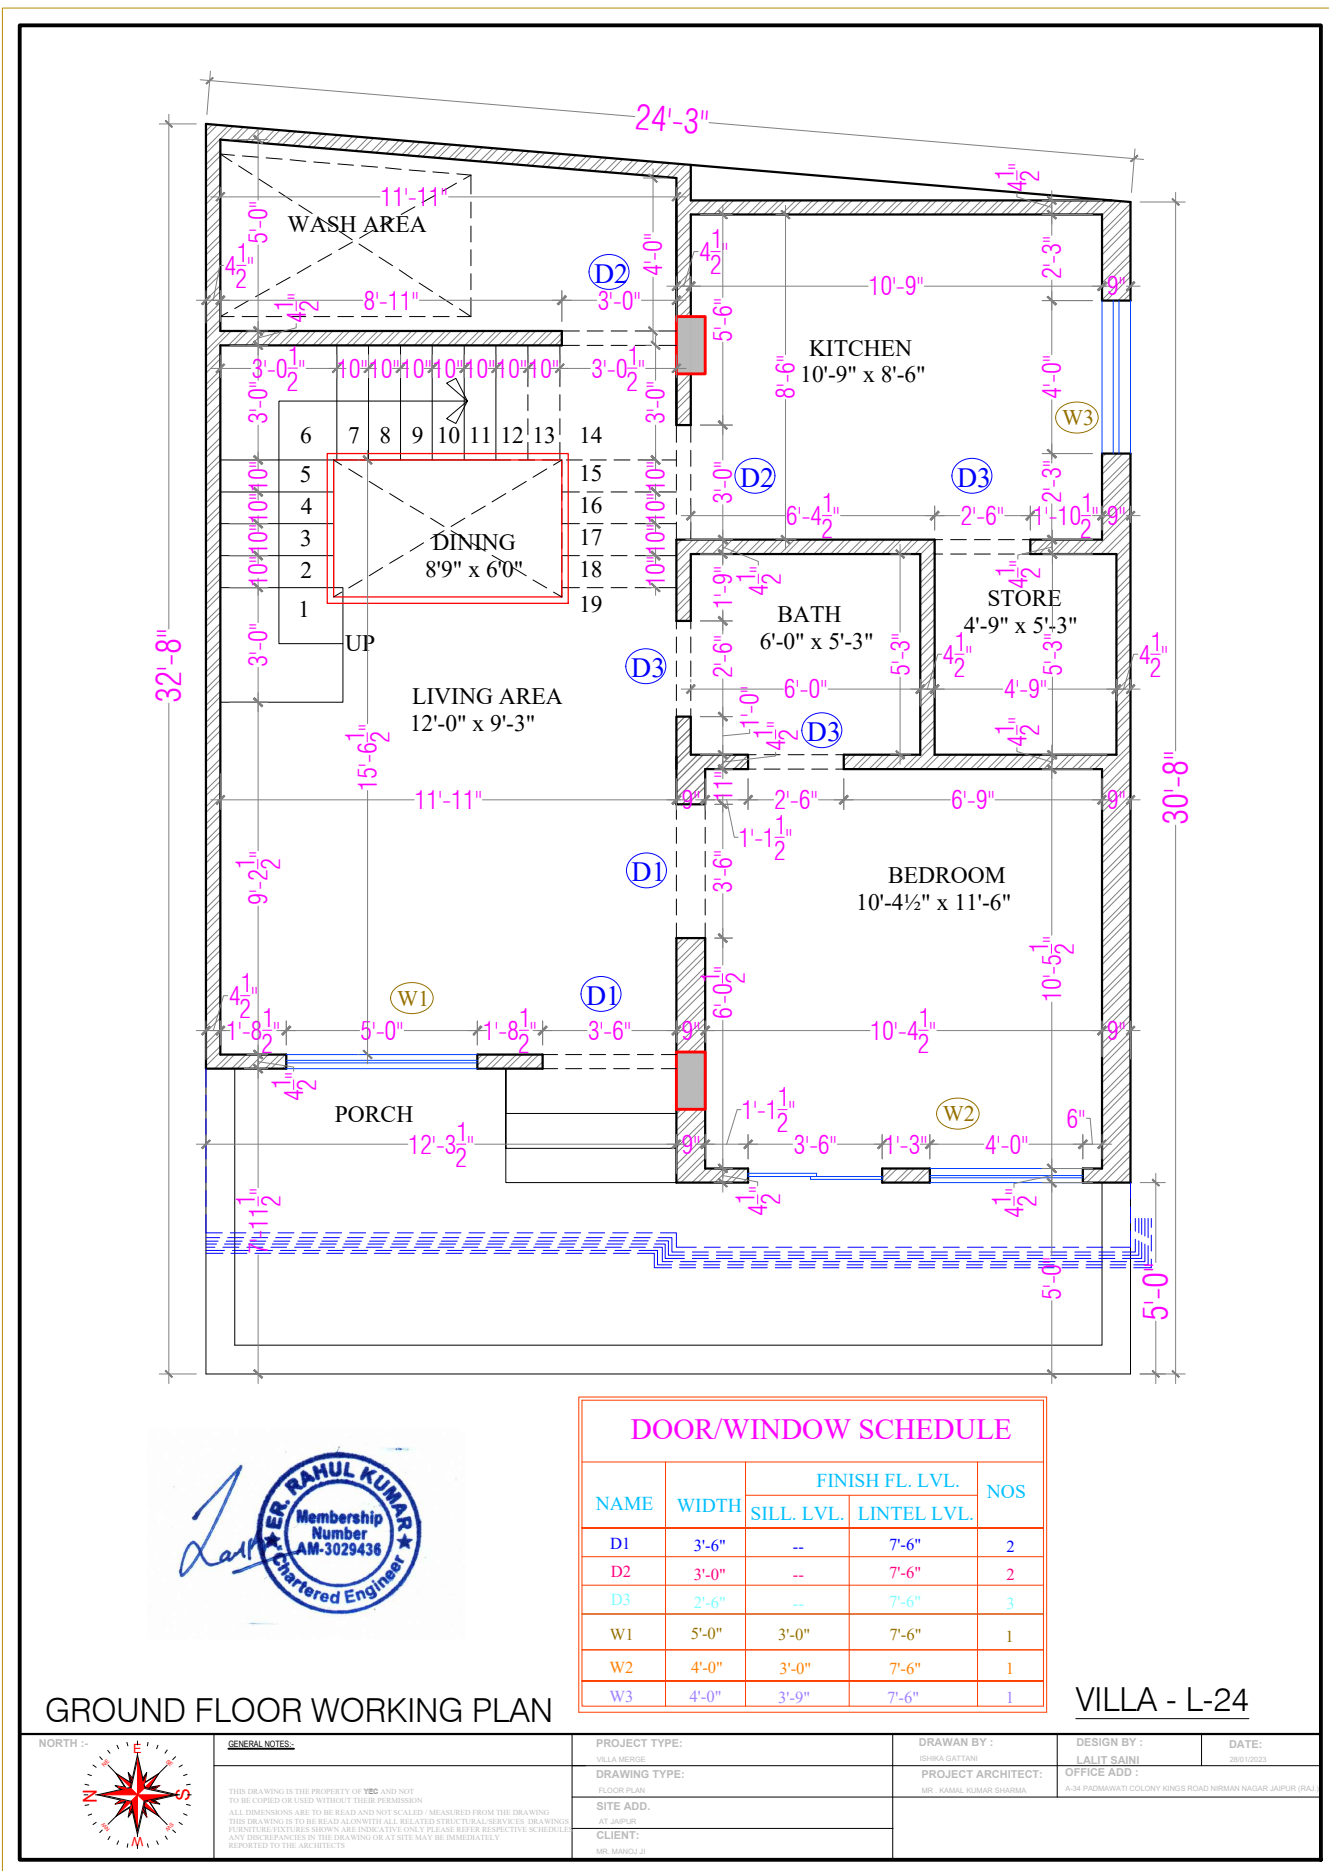
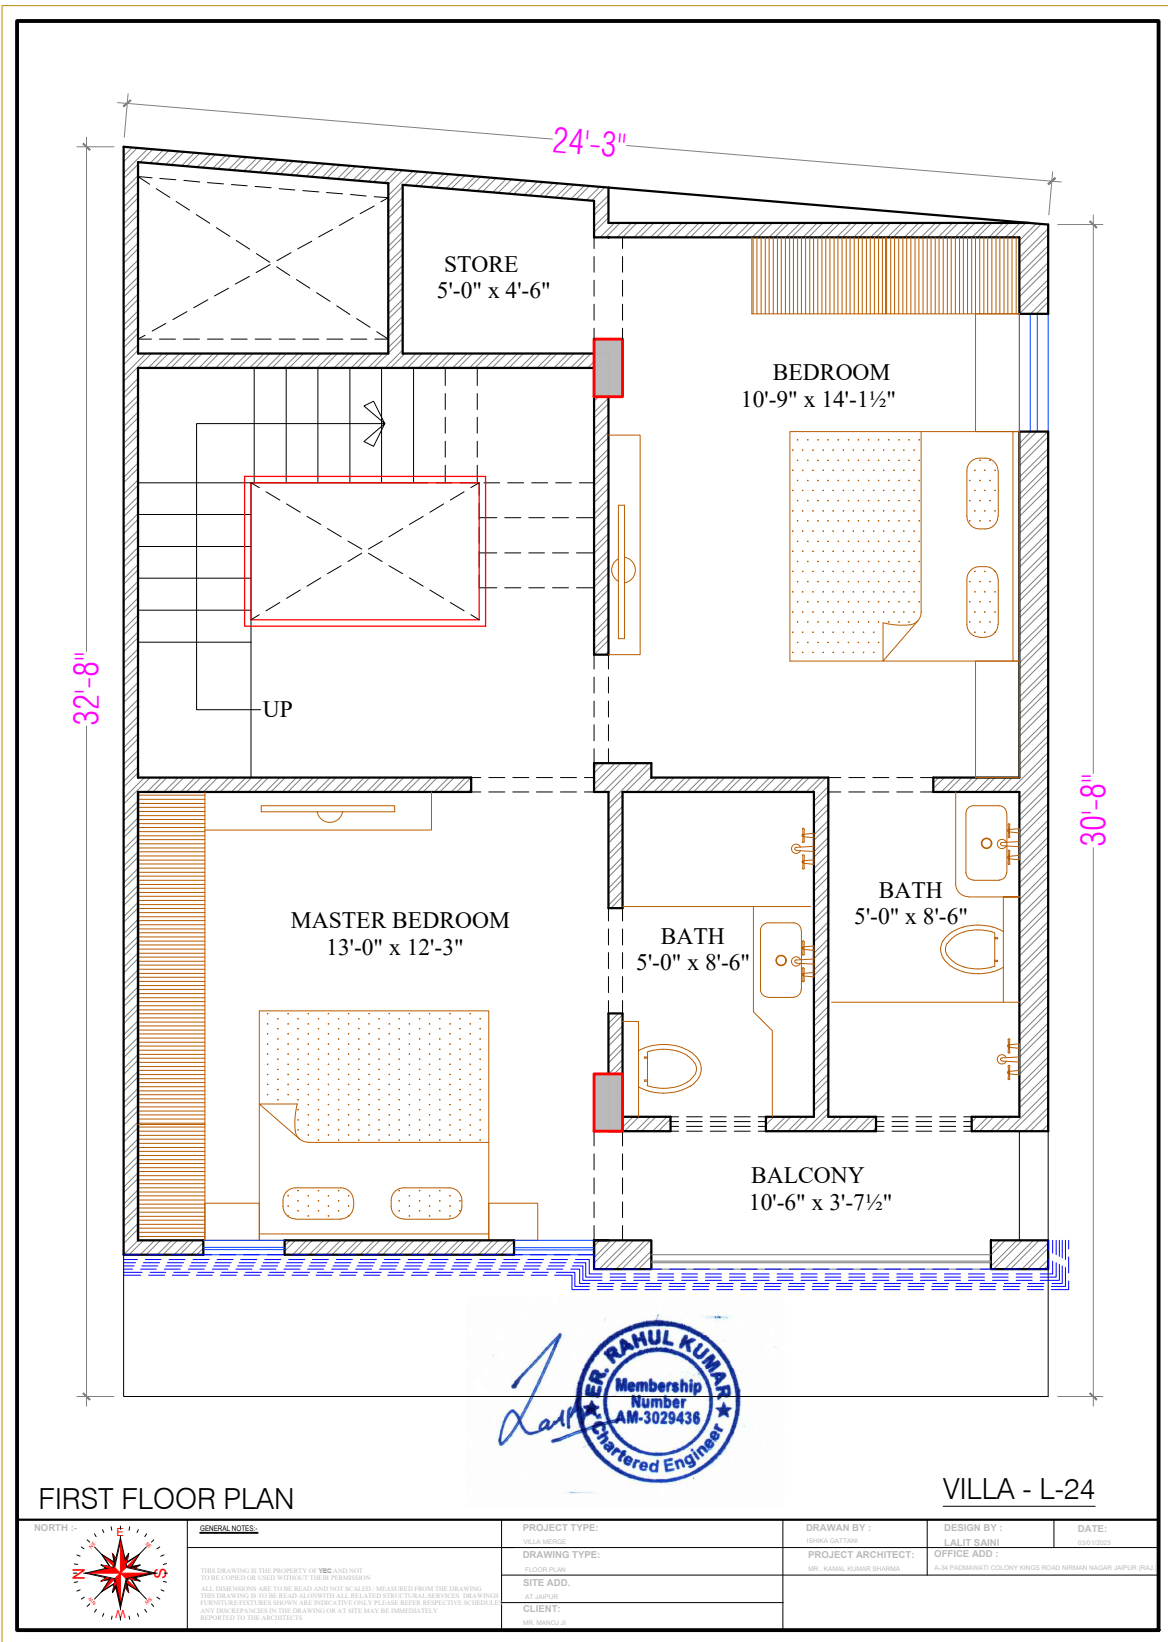
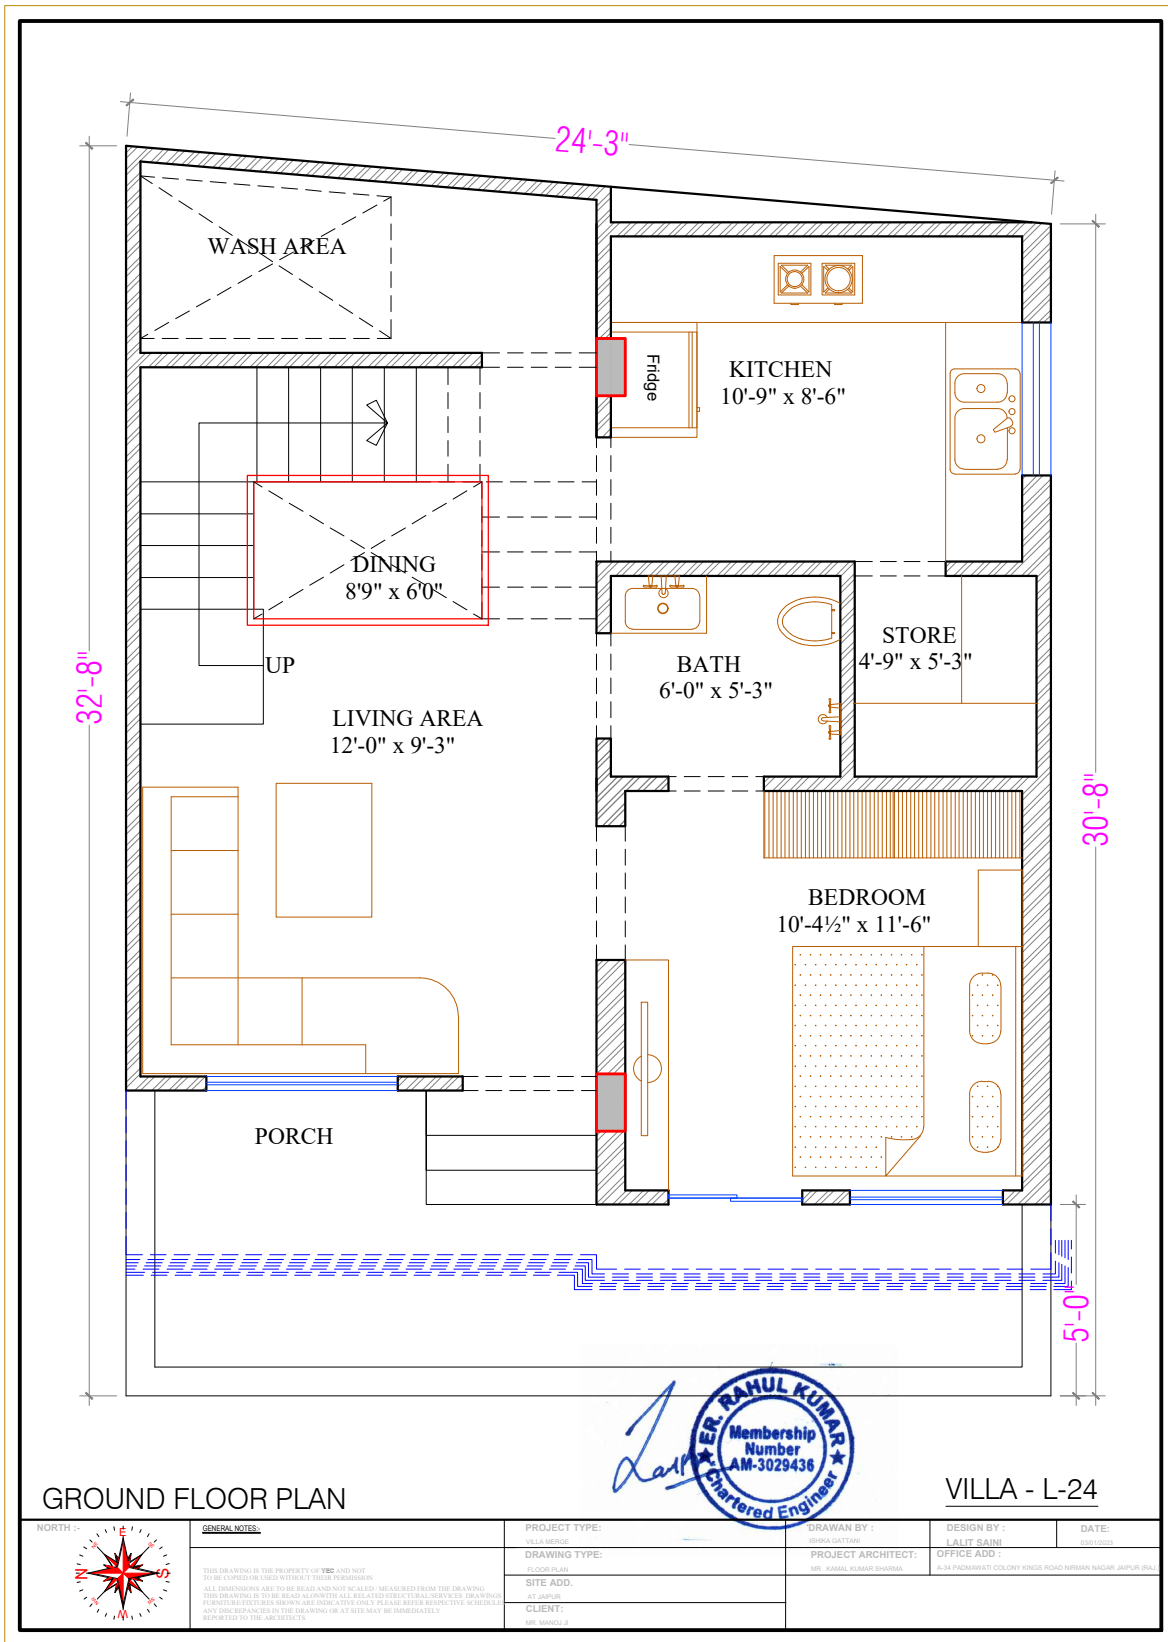


VILLA NO. L-02 & 23




ARCHITECTURAL PLAN

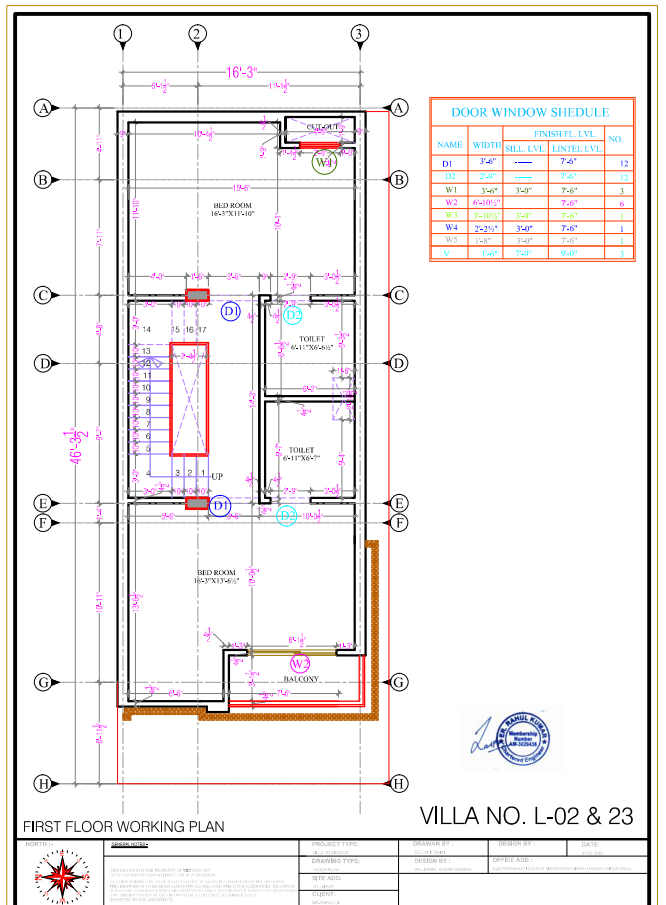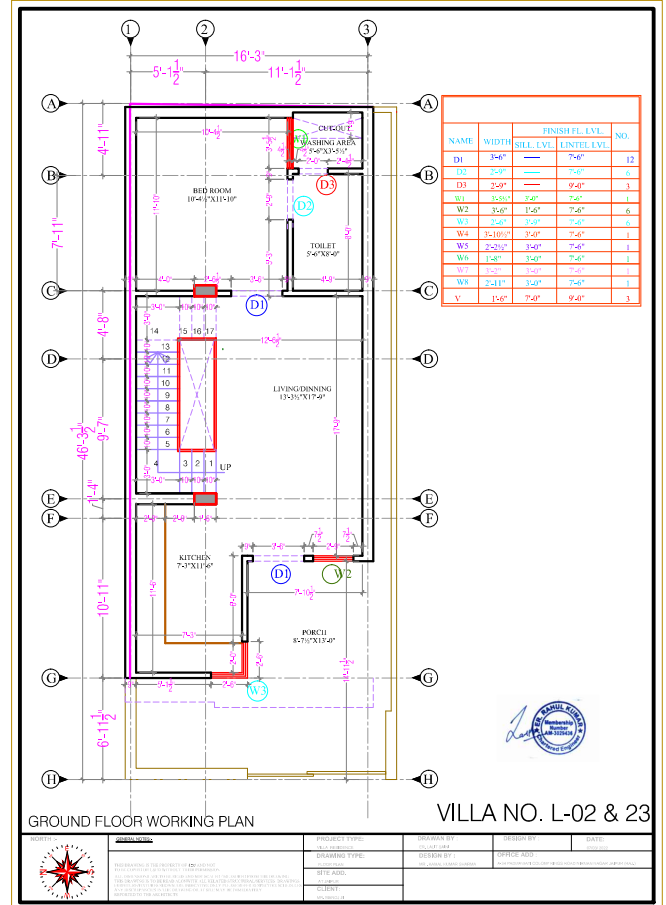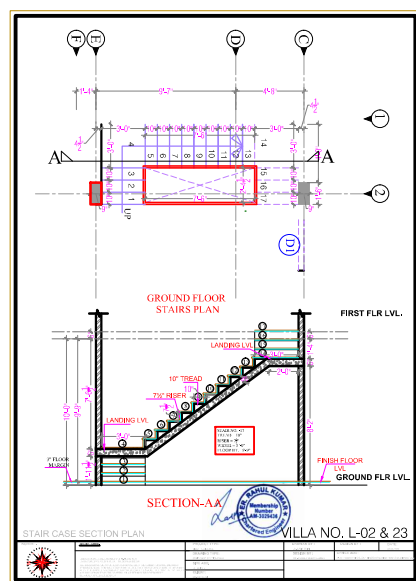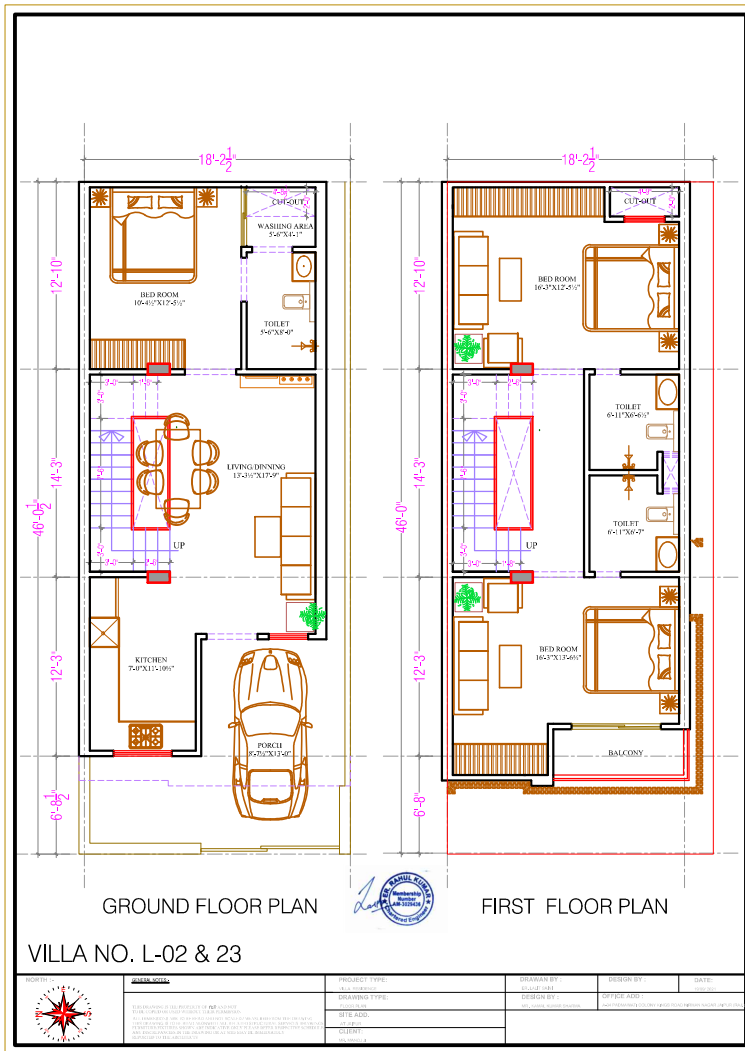

VILLA - L03 TO L12
ARCHITECTURE PLAN

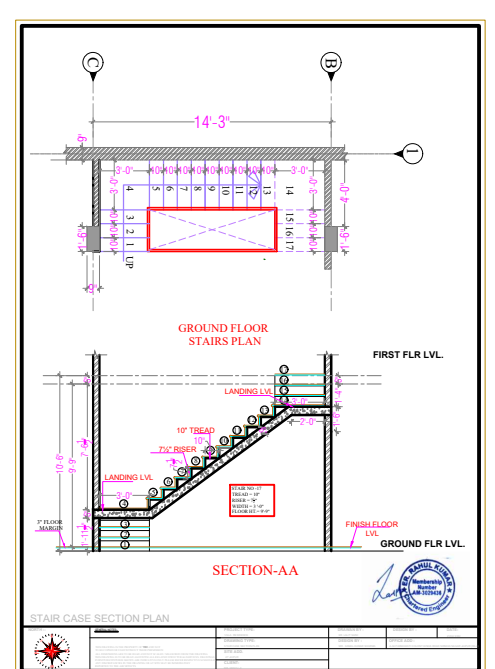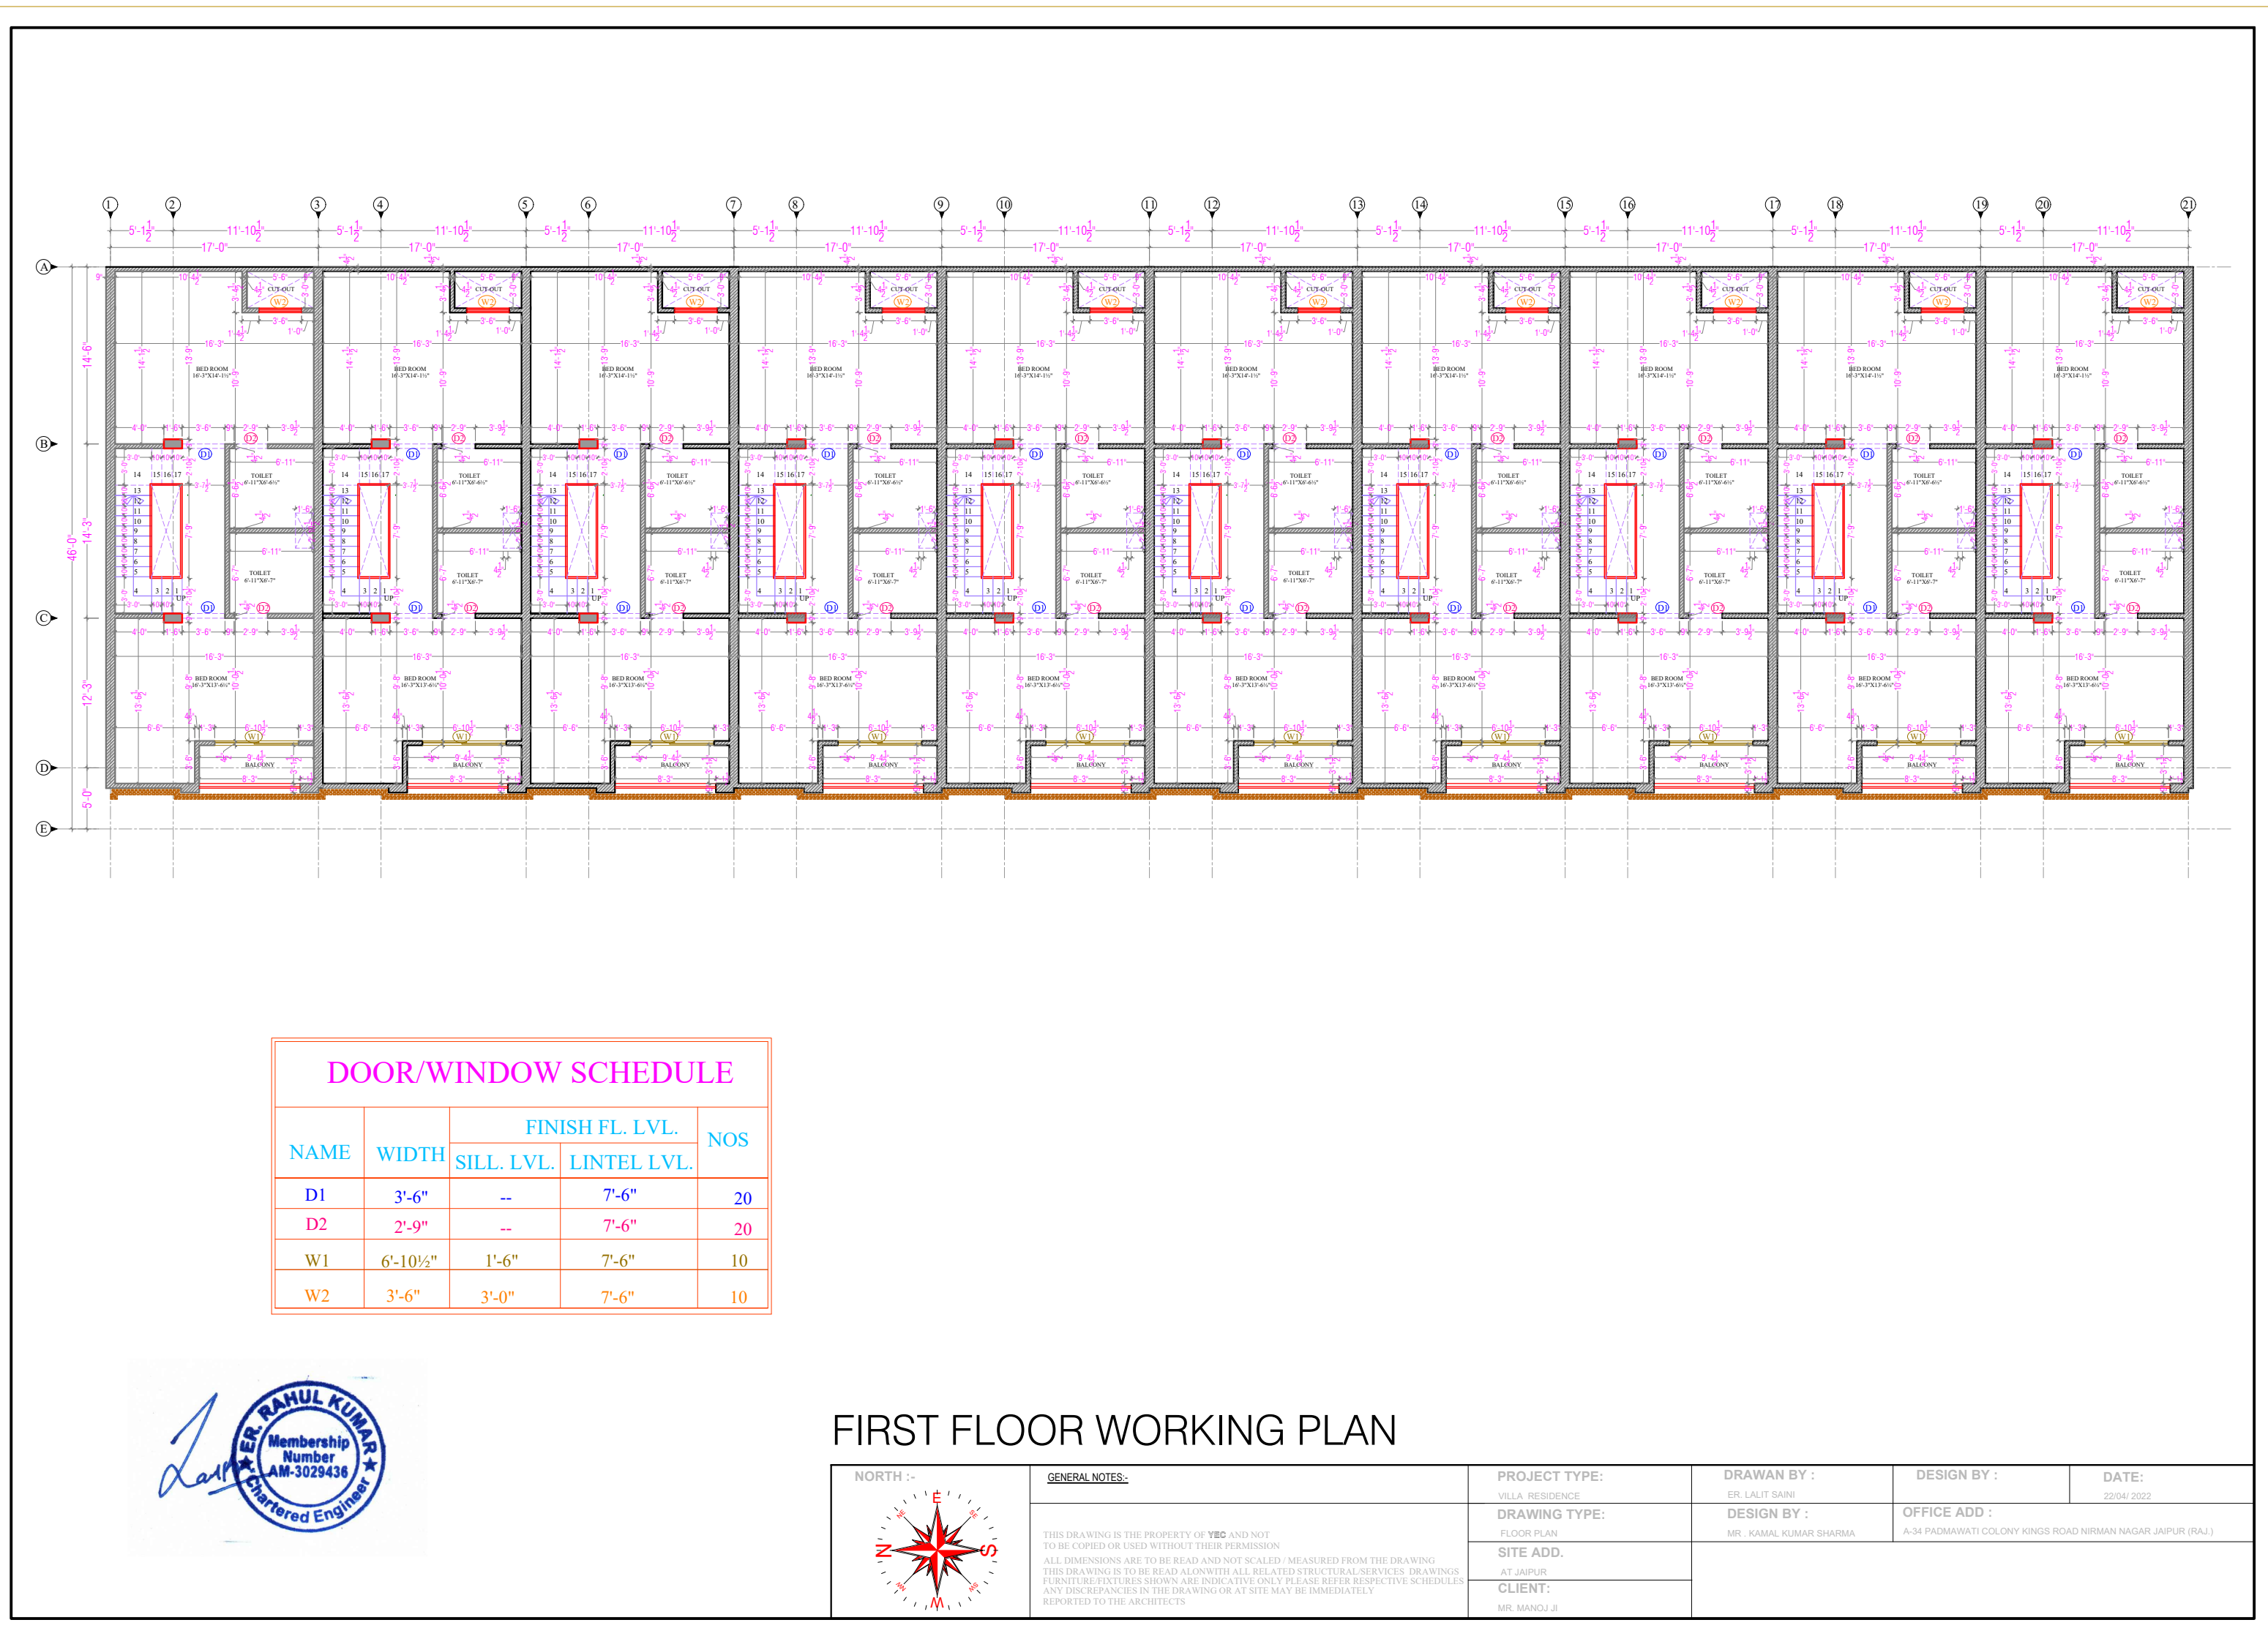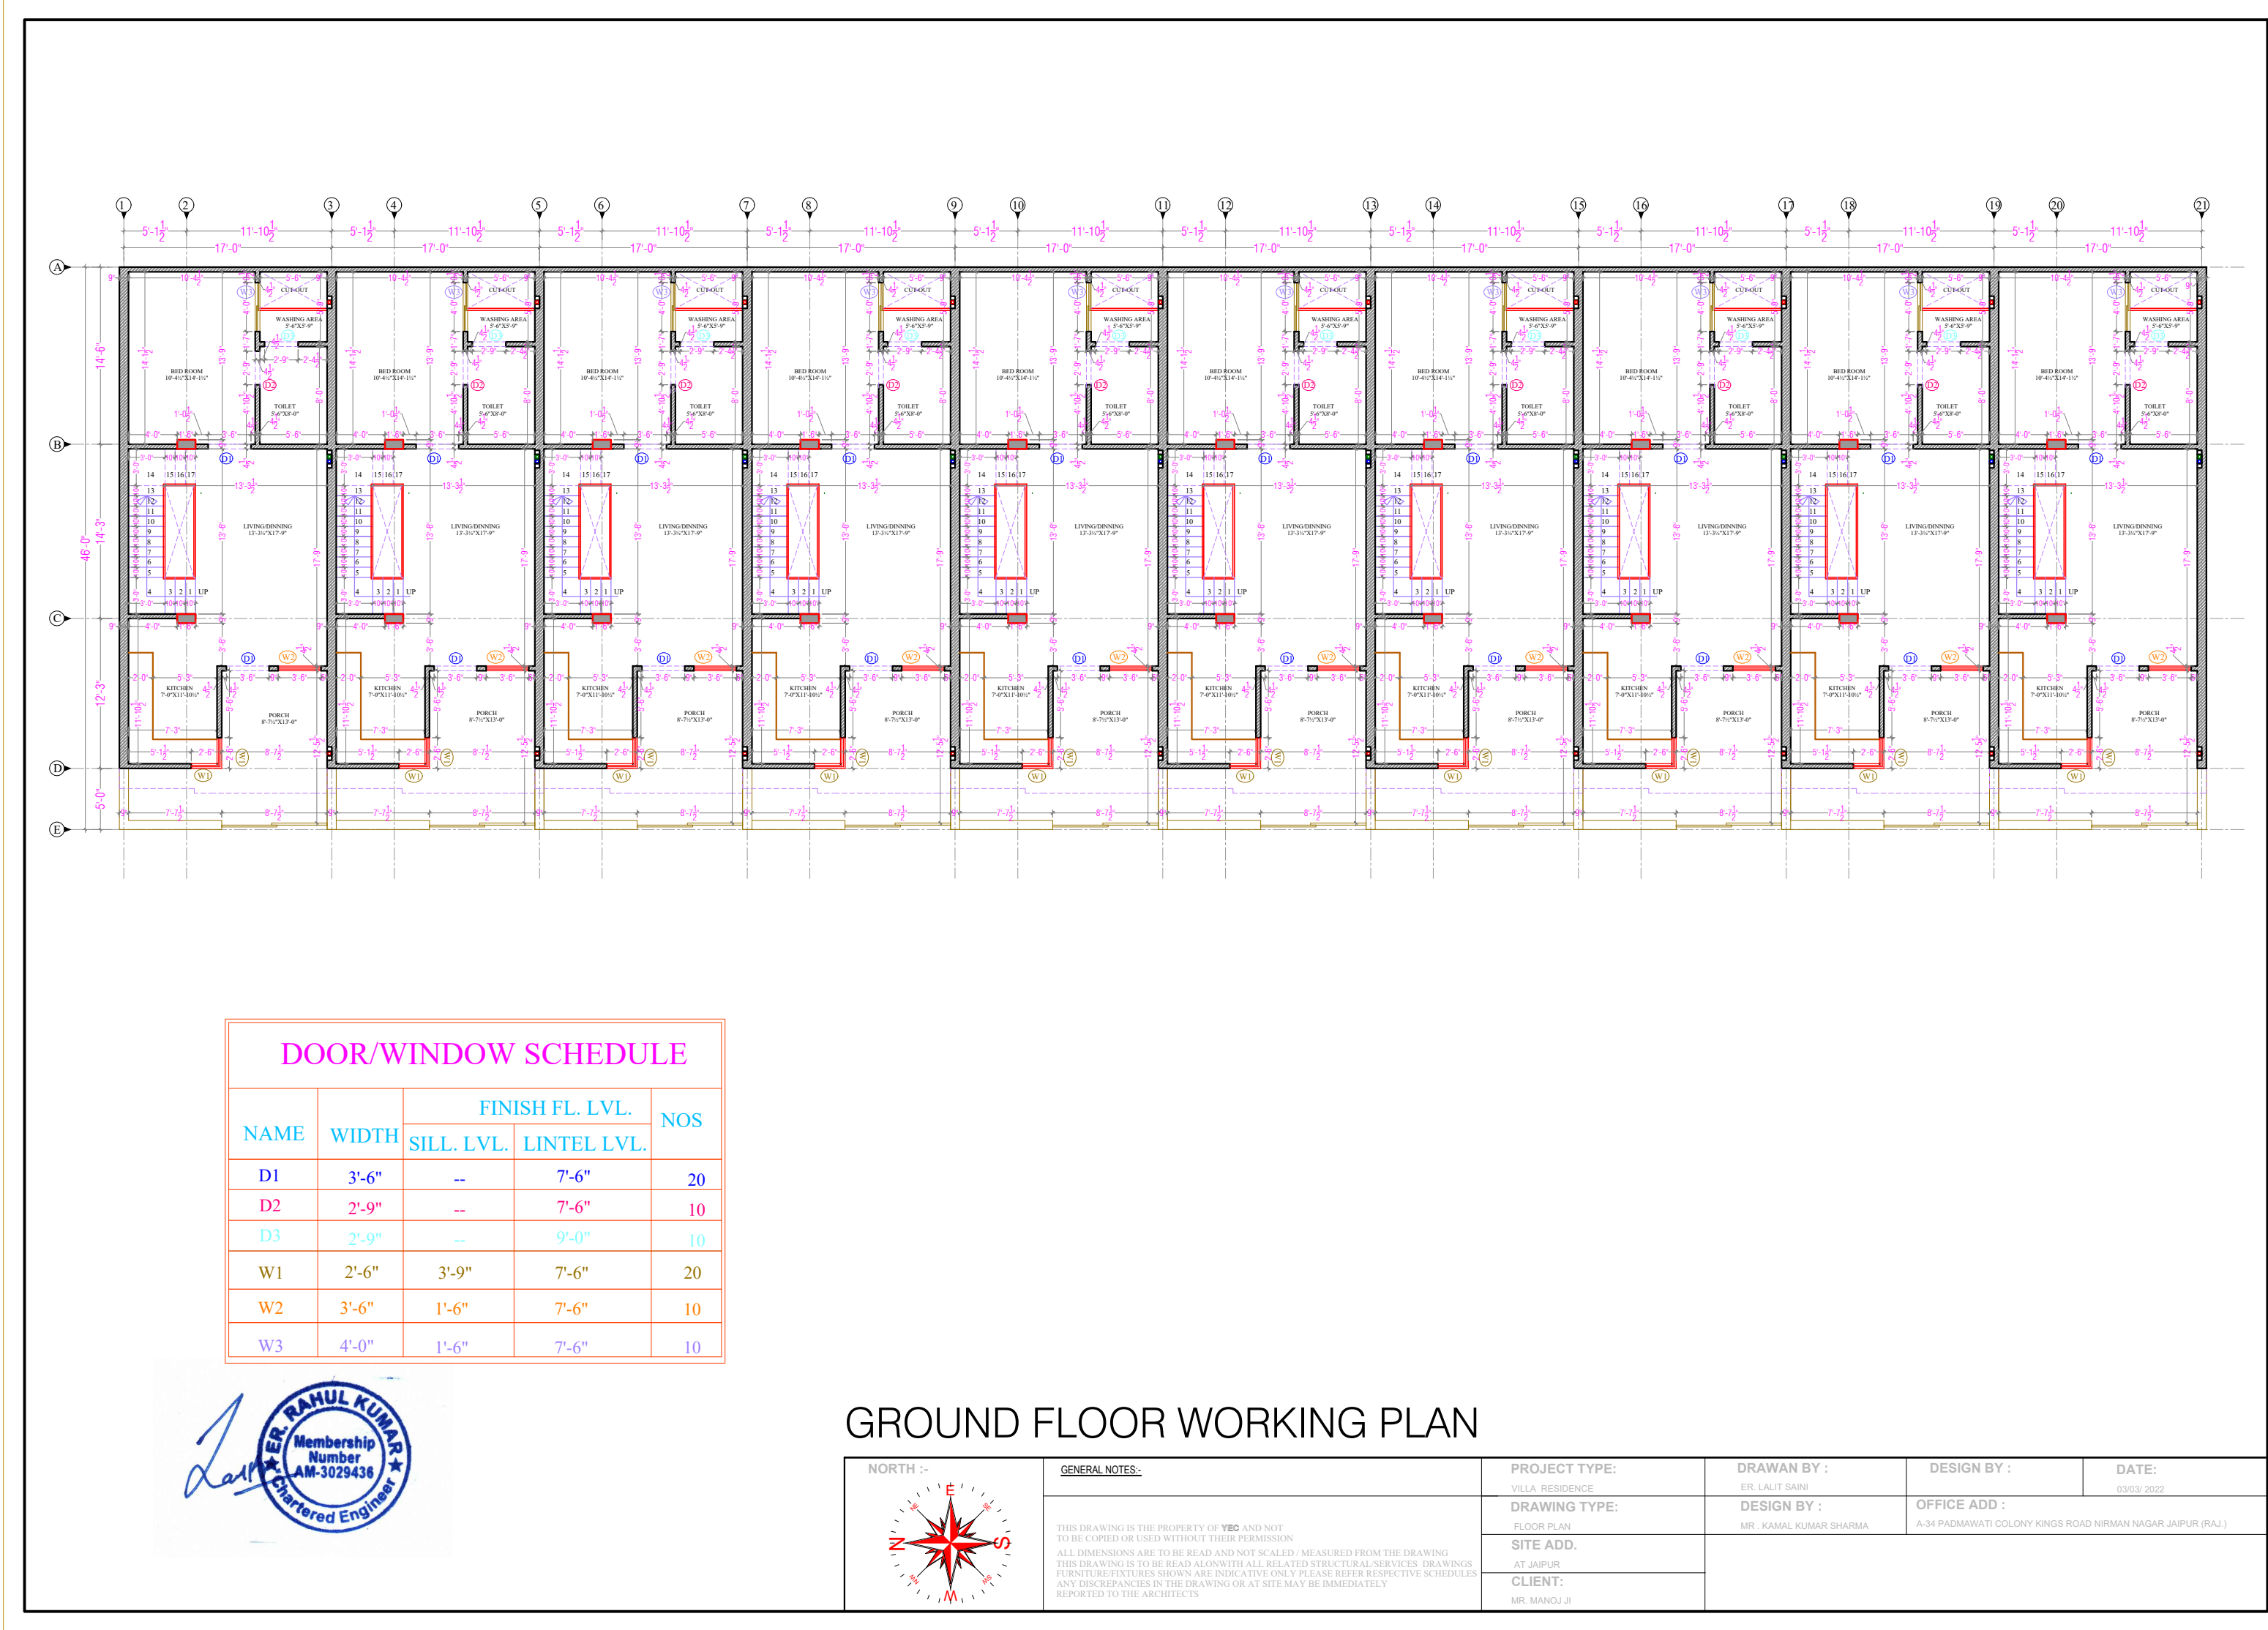

VILLA - L13 TO L22
ARCHITECTURE PLAN

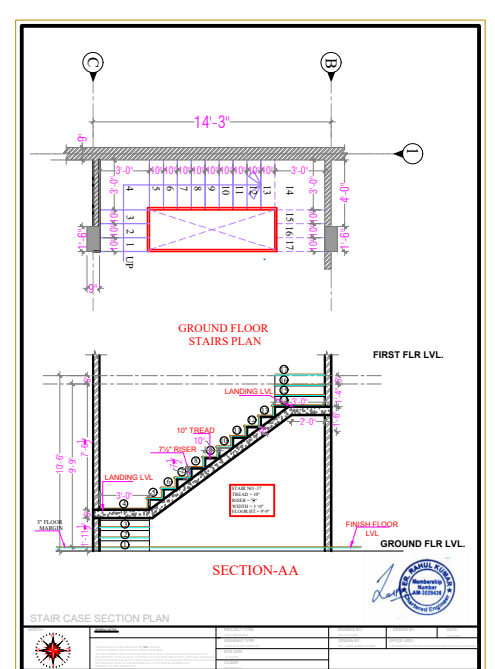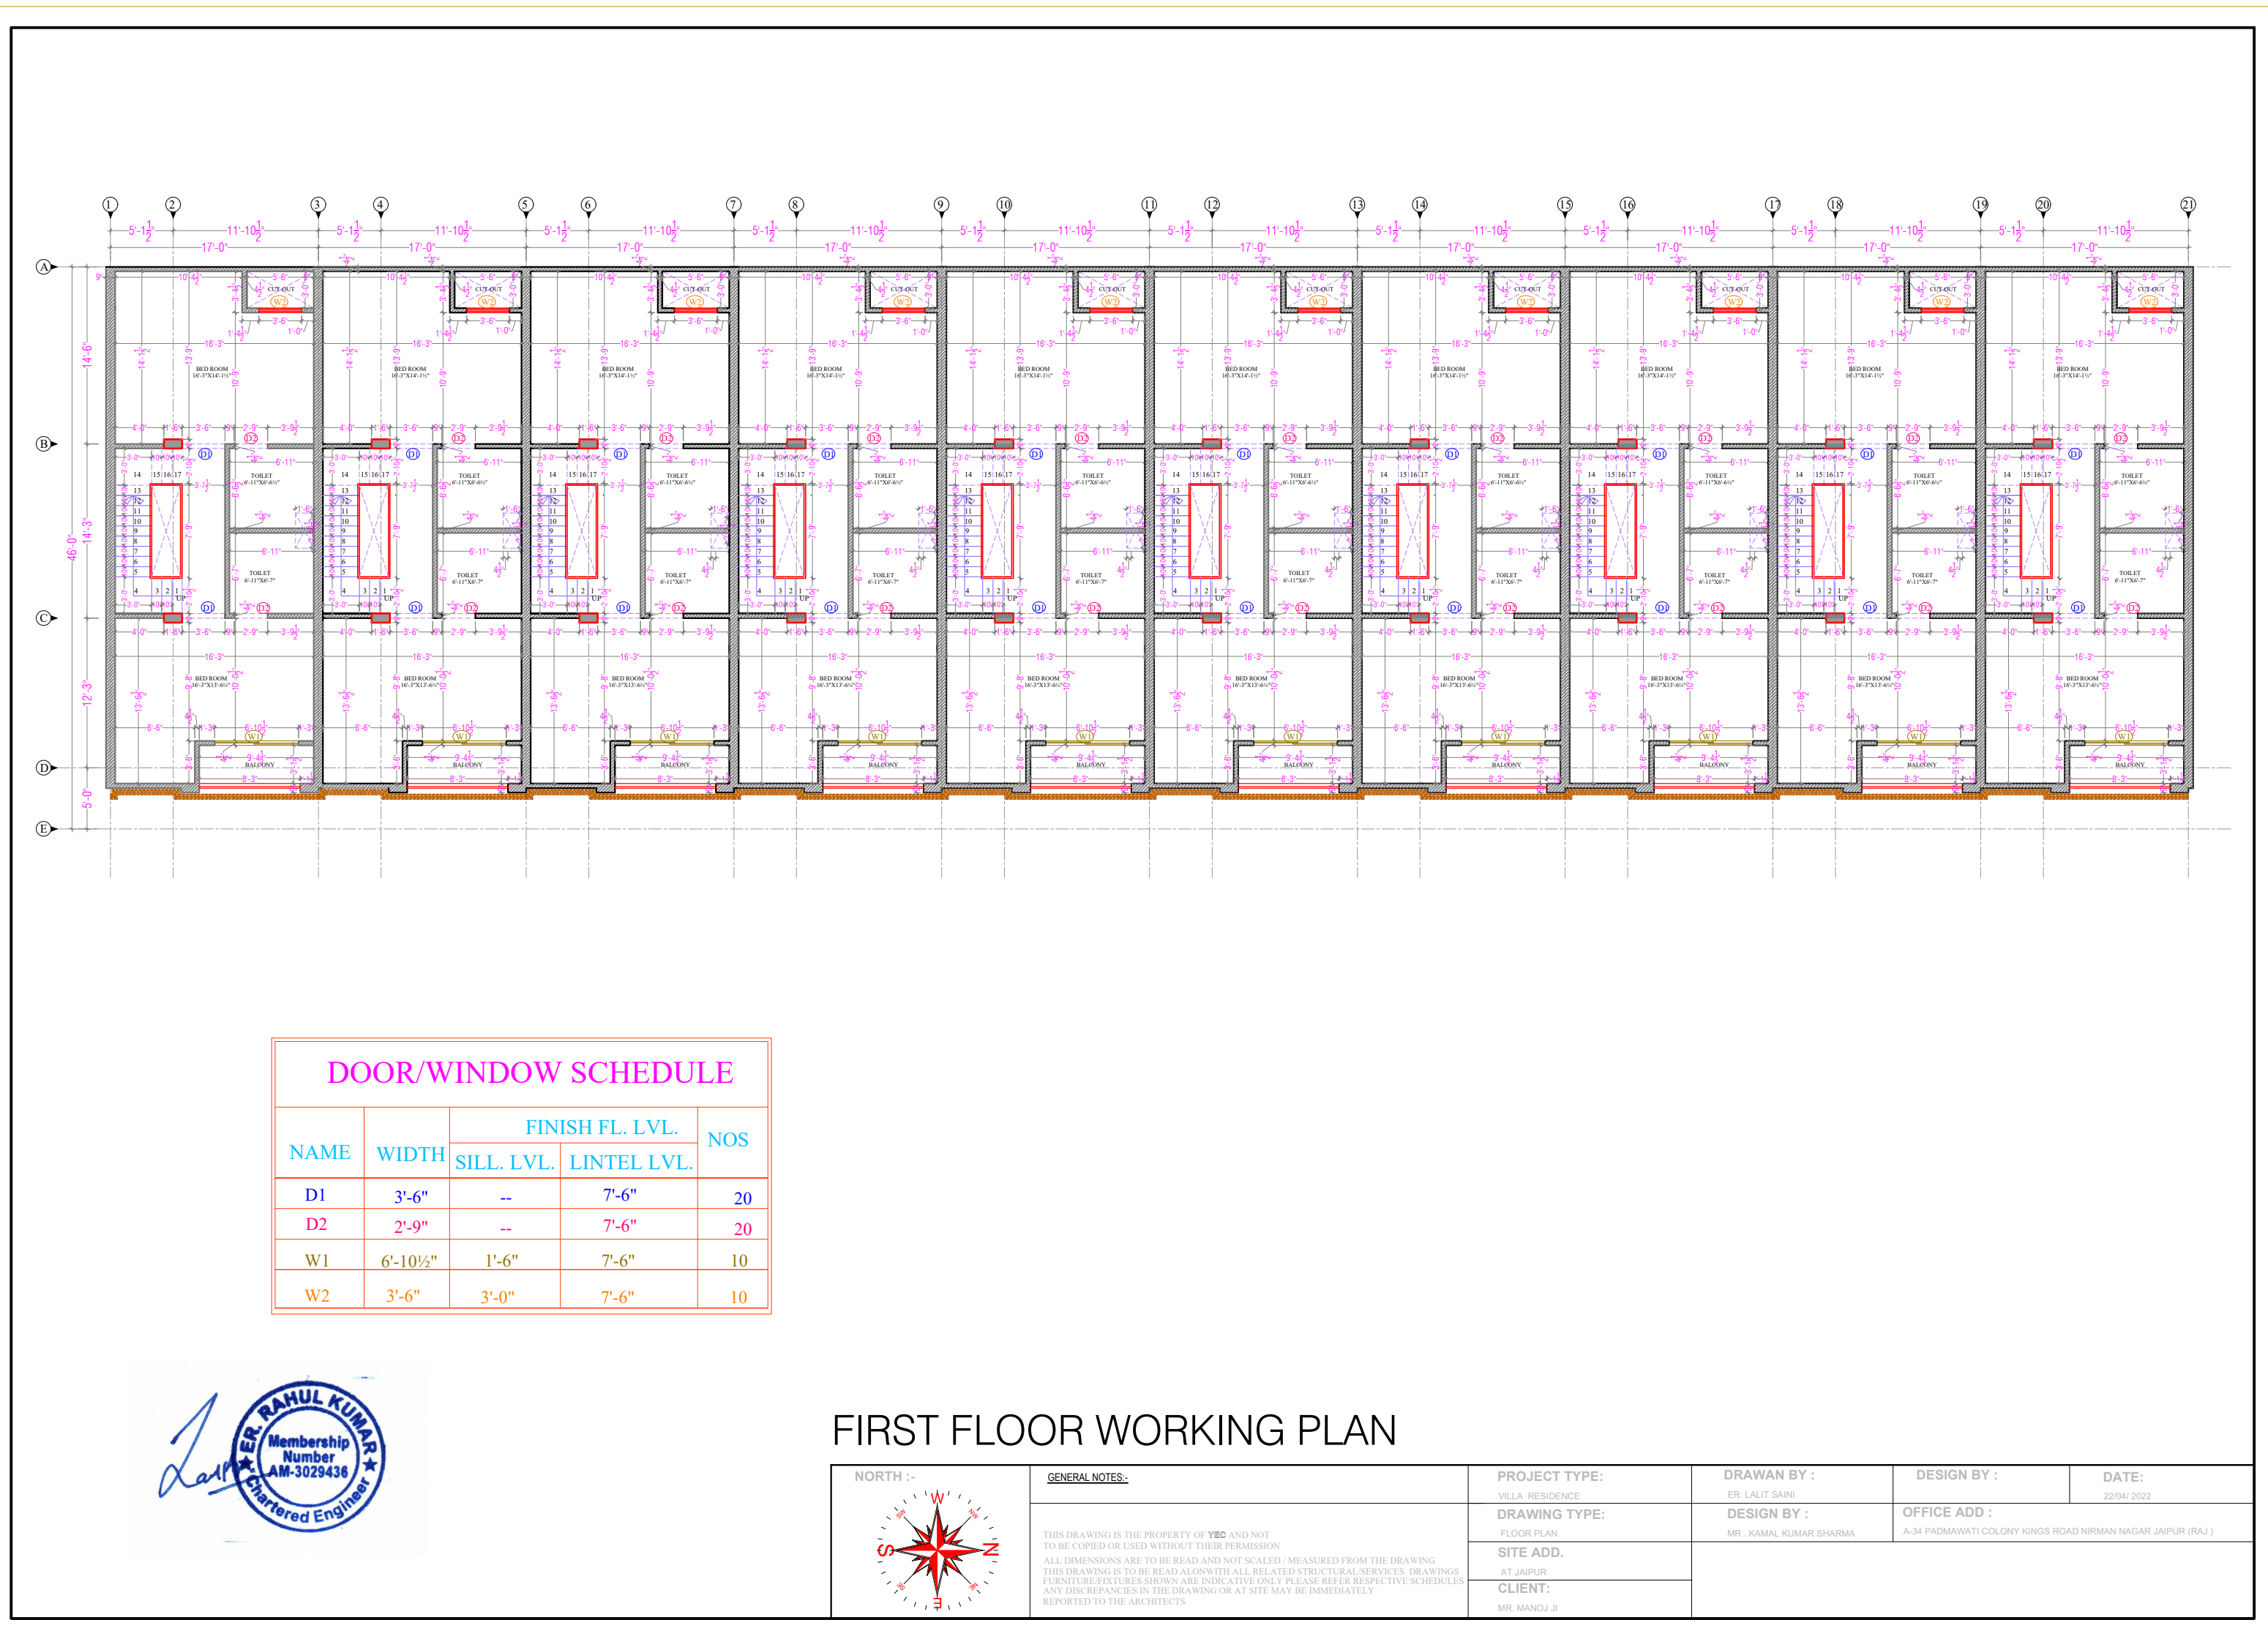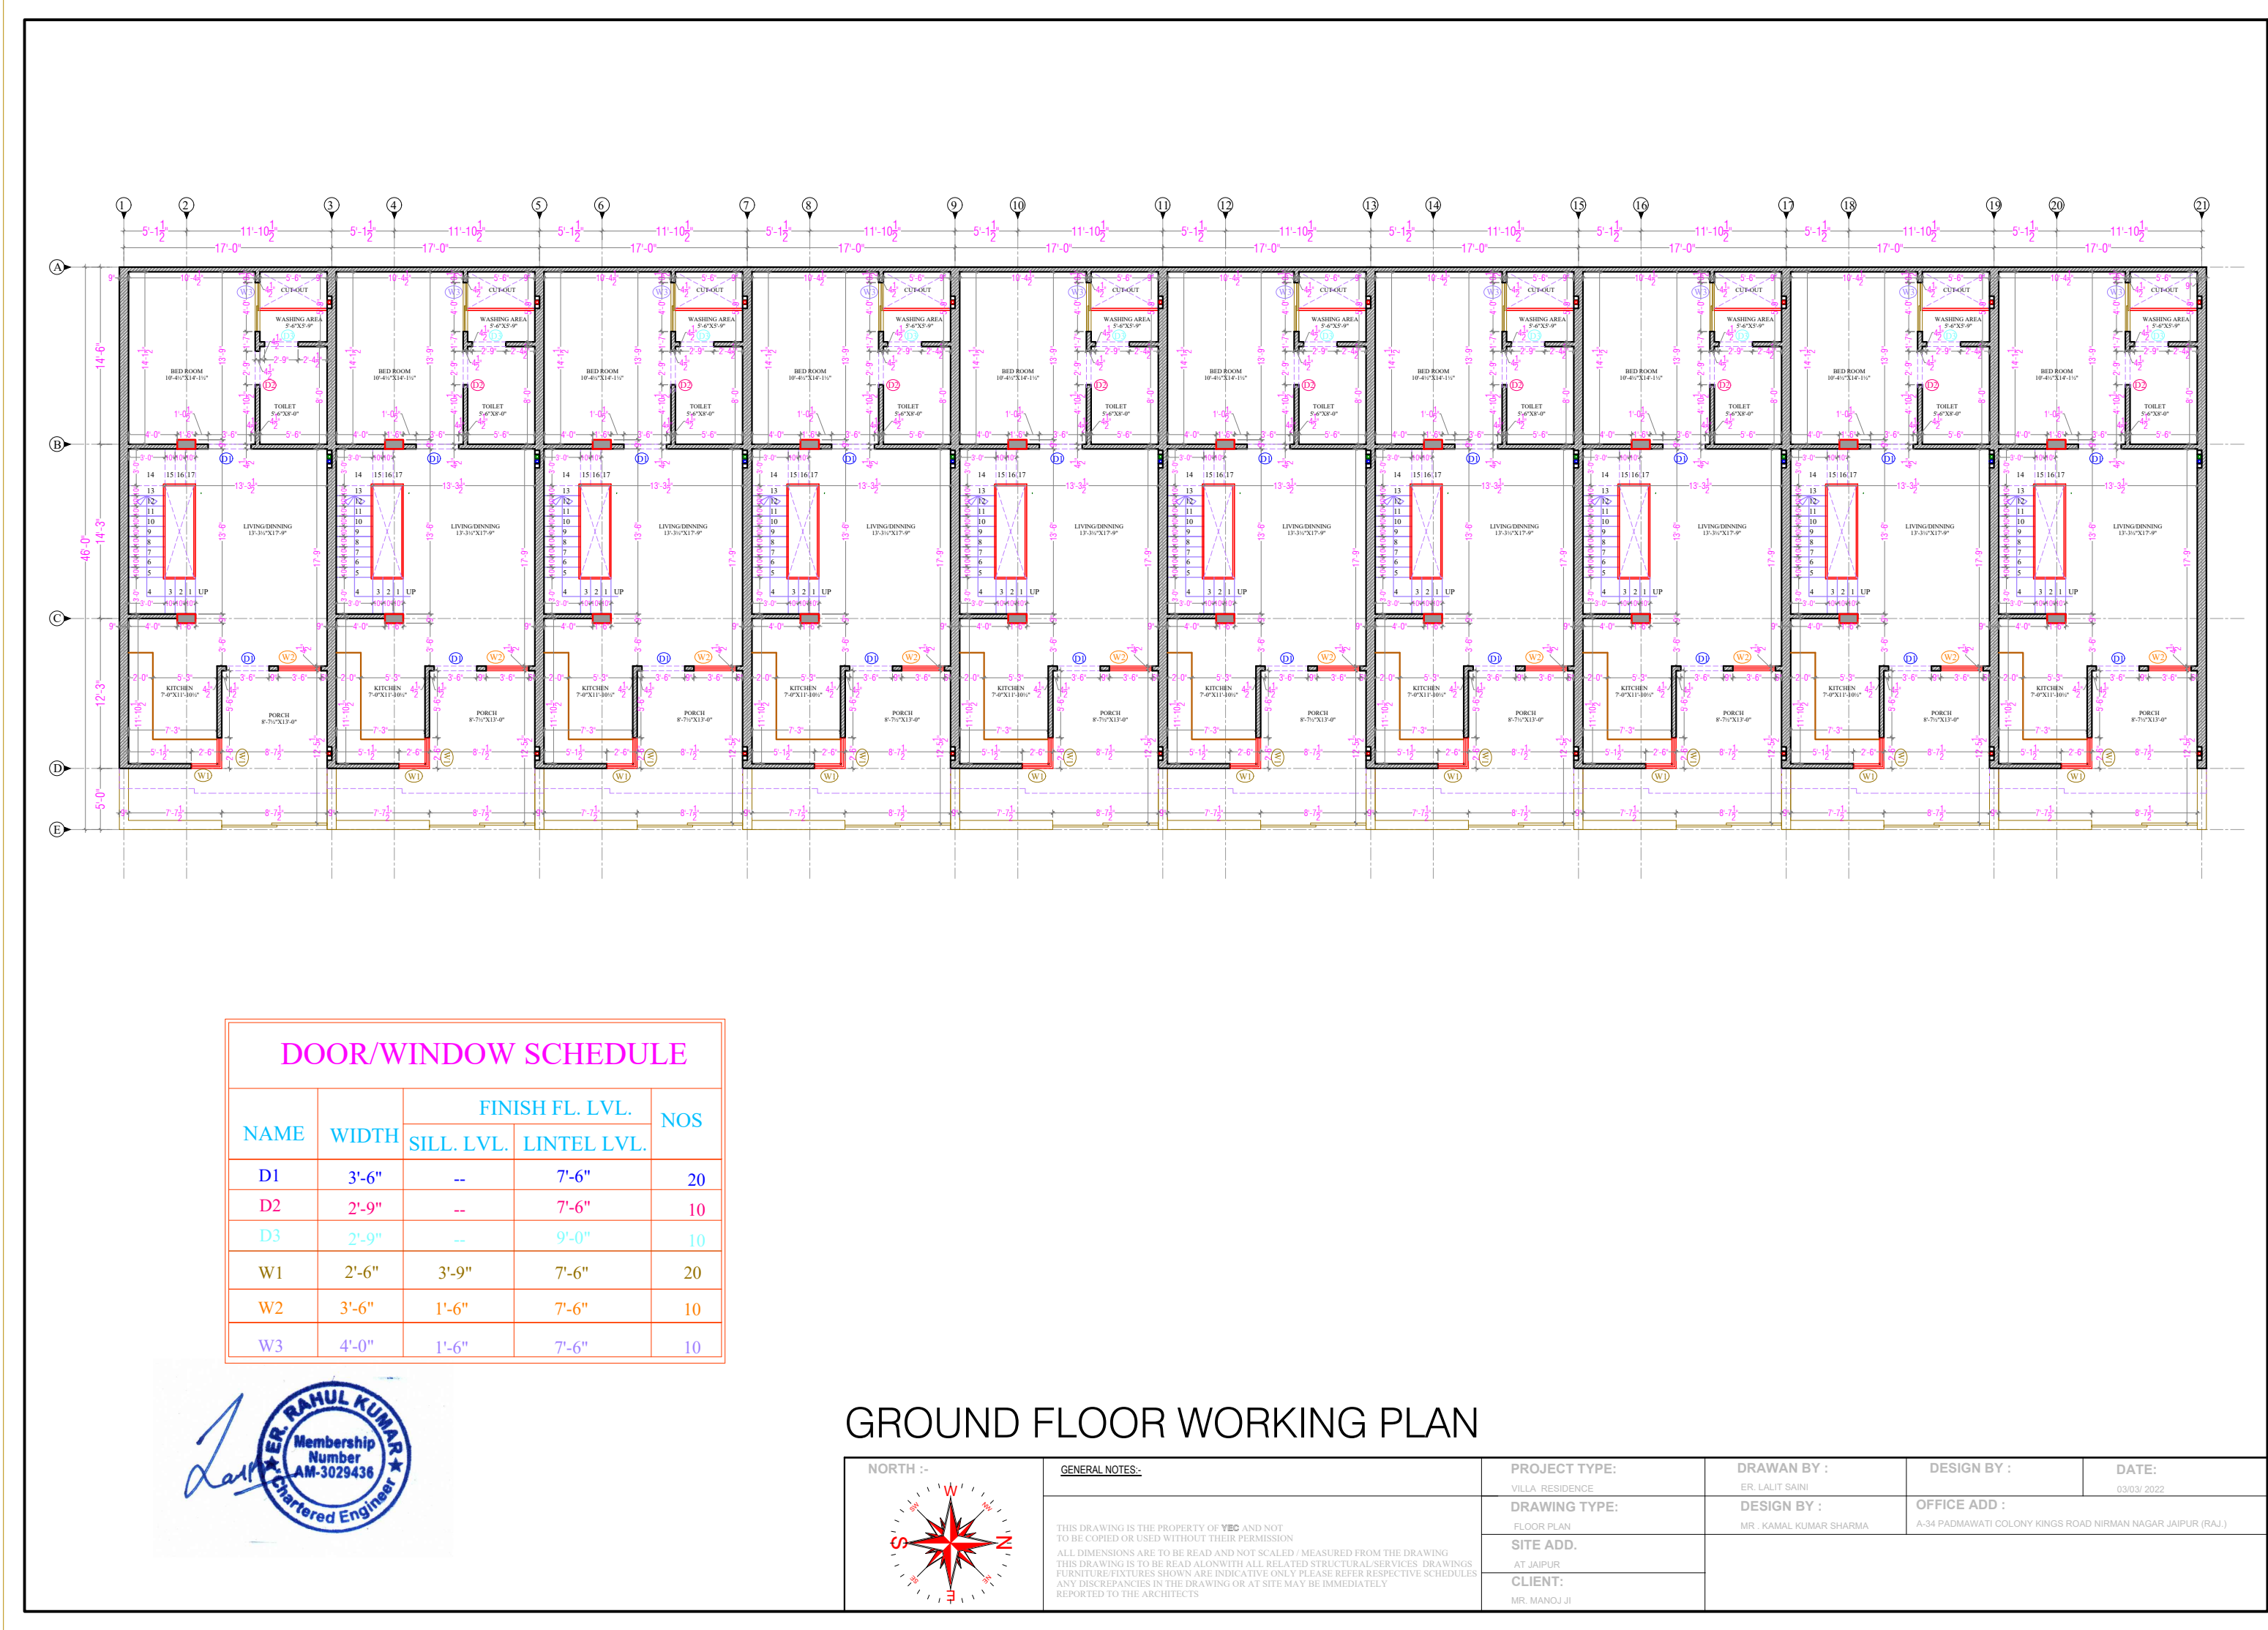

VILLA NO. L-30

ARCHITECTURAL PLAN

