



SERVICES CONSULTANT:
VIPUL AGRAWAL
 F-440, KESHAV MARG,
 CHITRAKUT SCHEME, JAIPUR
 PH-93146-10438, 2440946
 E-MAIL: vipul8599@yahoo.com
TITLE:
 ALL DISTRIBUTION
DRAWING:
 SINGLE LINE DIAGRAM
REV:
 01
DATE:
 13-05-2021
CHECKED BY:-
 VIPUL AGRAWAL
PROJECT:
 KIARA APARTMENT
PROMOTER:
 M/S LALIT MEGHANI
ADDRESS:
 JAIPUR RAJASTHAN

VIPUL AGRAWAL
M.E.P. CONSULTANT
B.E. ELECTRICAL

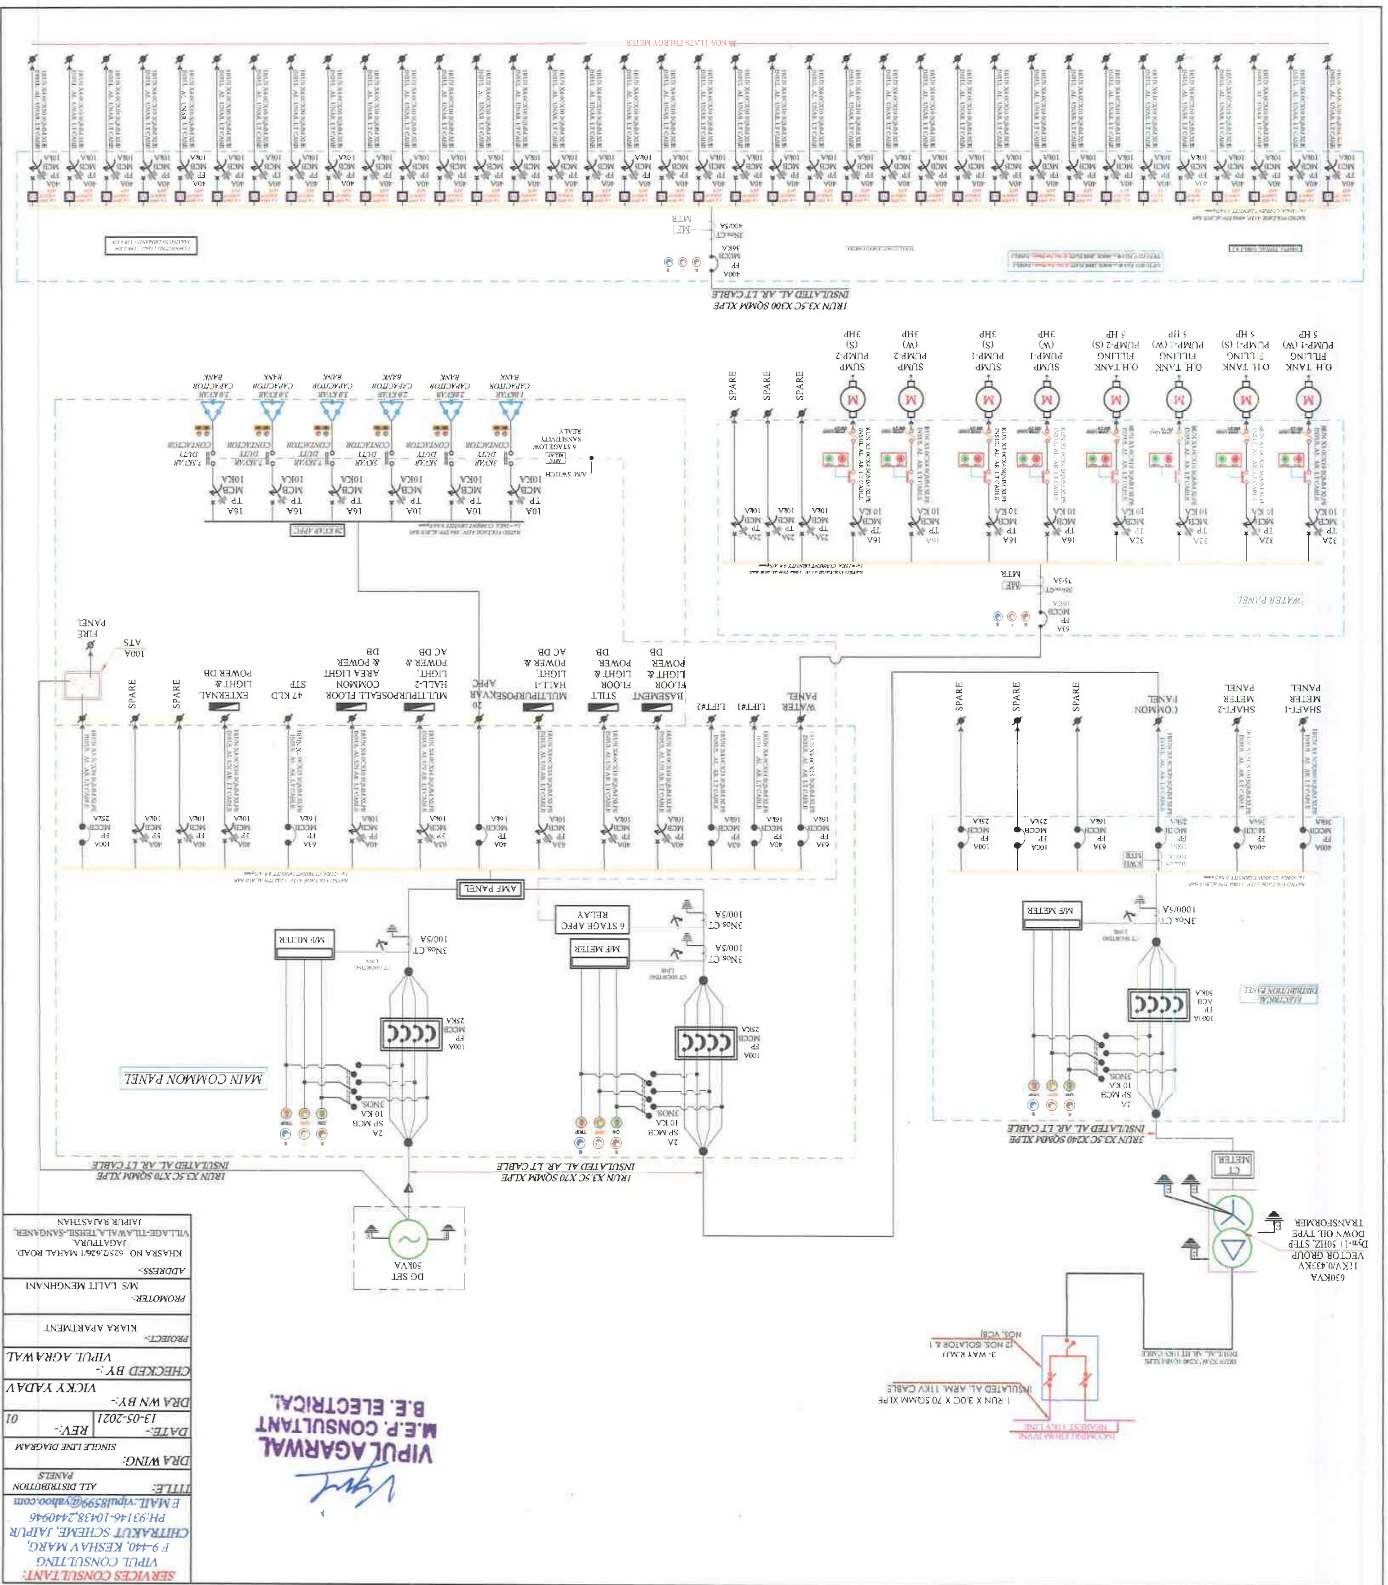


77

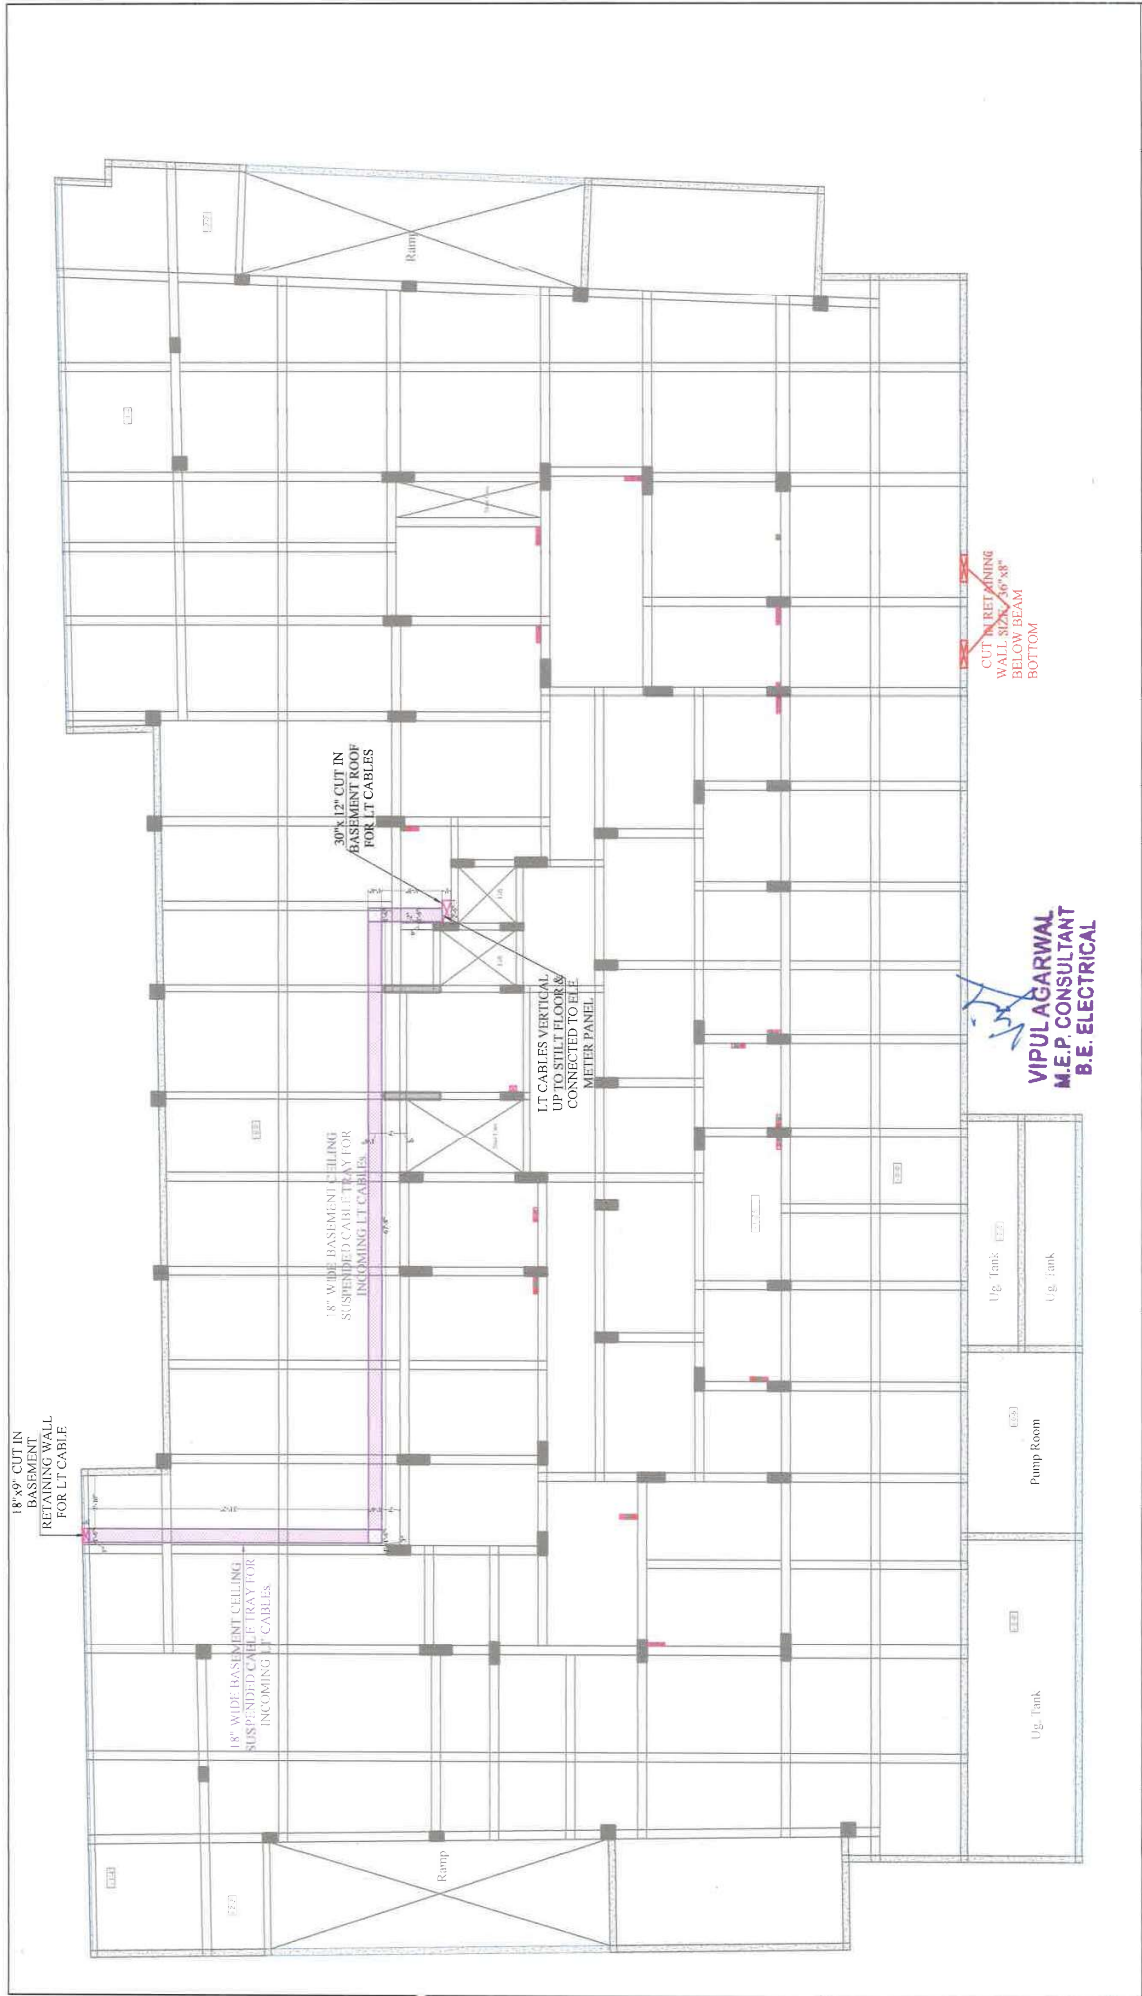


PROJECT:- KIARA APARTMENT	PROMOTER:- M/S. LAIT MINGINANI	SCALE:- N.T.S.	SERVICES CONSULTANT: VIPUL CONSULTING F 9 / 440 - Keshav Mega Clinic/ Keshav Scheme, Jaipur PH: 91-43146-10438, 0141-2469546, Mail: vipul8598@vsnl.com REV. NO. 00 DATE: 29-04-2021				ARCHITECTS:-				SPACE GRID			
							REV. NO.				DATE			
							REVISION							

[illegible]

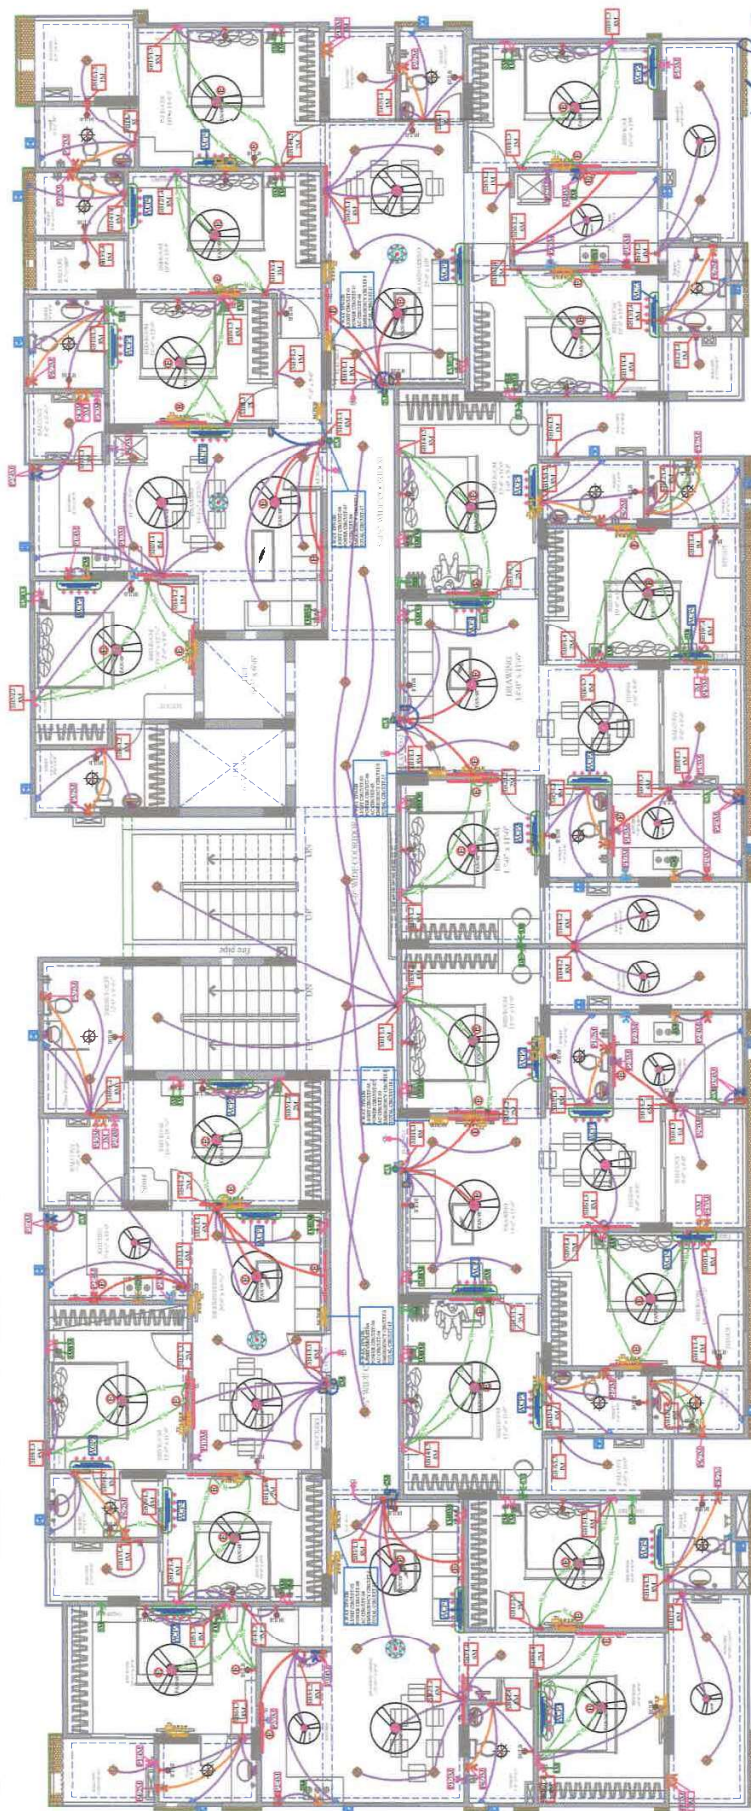


VIPUL AGARWAL
M.E.P. CONSULTANT
B.E. ELECTRICAL

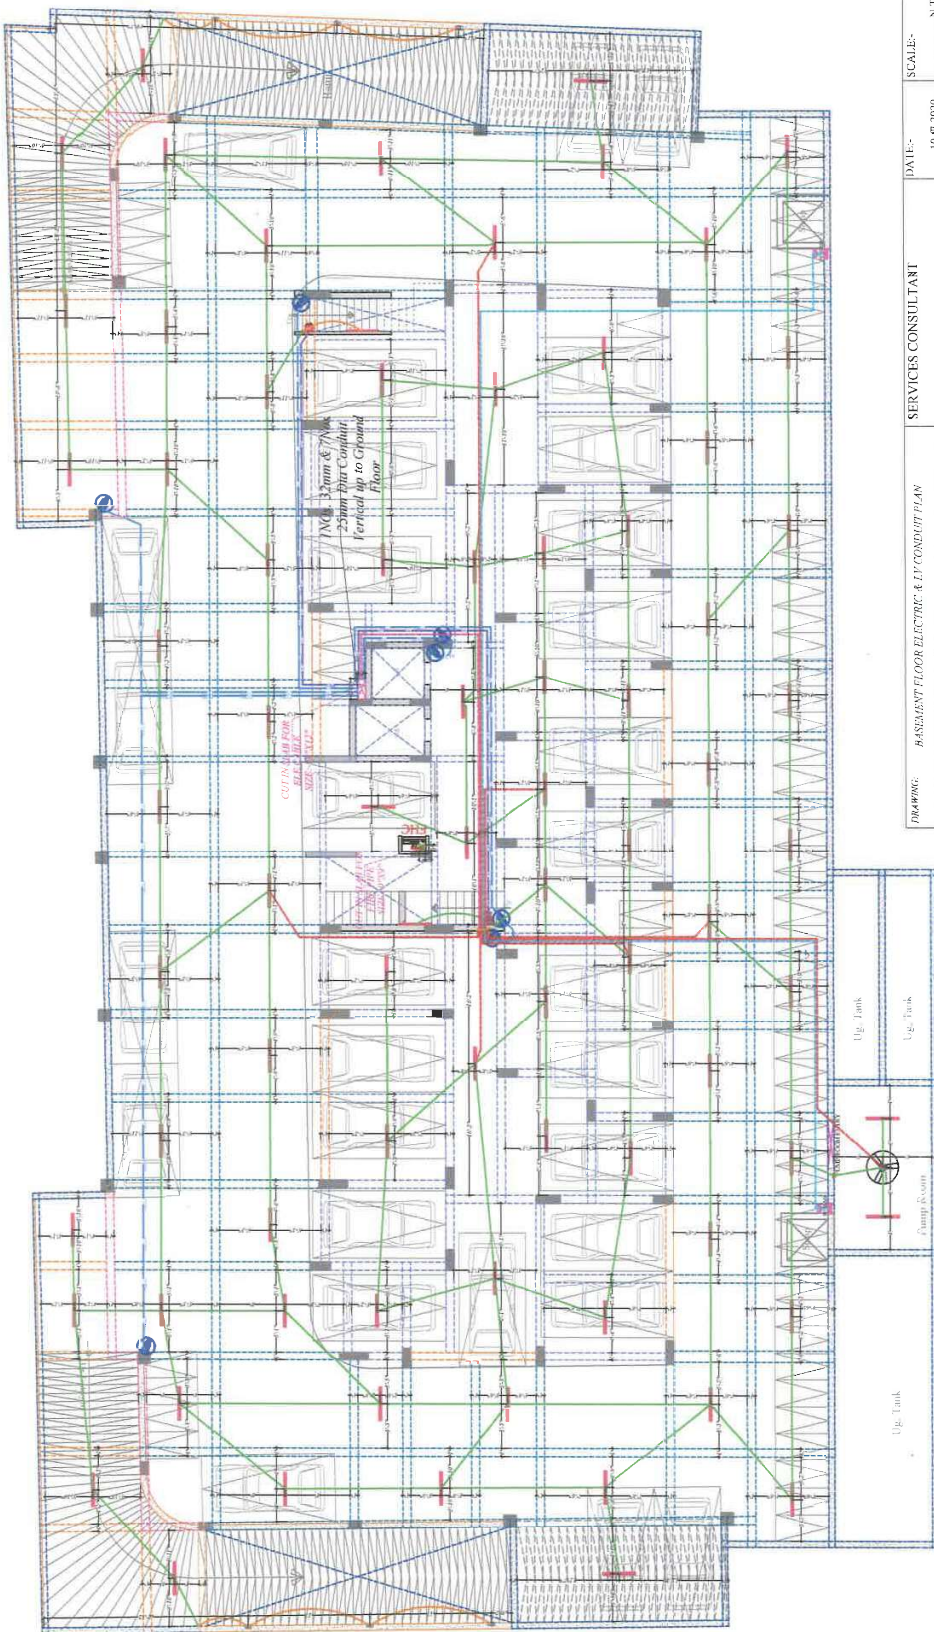[illegible]

ARCHITECT :-

 **SPACE GRID**
C-45/46/47 Apartment pos. Mang.
Bajaj Nagar, near Janta Store Circle,
Ph-0924049765, 0141-4005506 (o)
Email:info_spacegrid@gmail.com

DRAWING:	BASMENT FLOOR ELECTRIC & LUYCONDUIT PLAN		SERVICES CONSULTANT	DATE:-	SCALE:-
				VISHU	SANJAY
				APPD	VIPUL AGARWAL

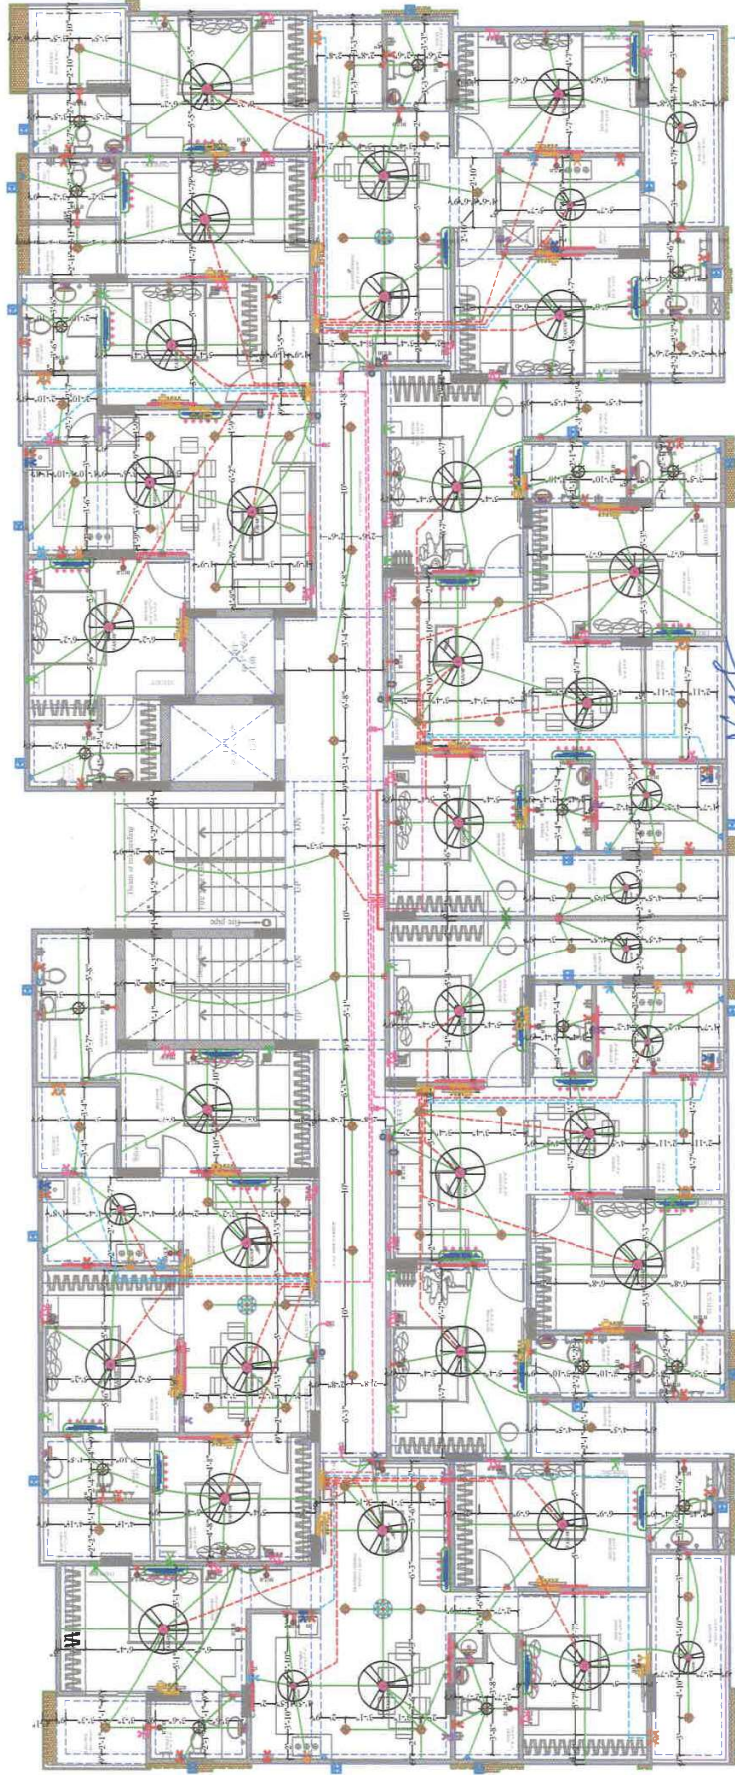[illegible]

Slab Casting Only For 1st, 3rd, 5th, 7th, 9th;


2nd To 12th Floor Plan

VIPUL AGARWAL
M.E.P. CONSULTANT
B.E. ELECTRICAL


Slab Casting Only For 1st, 3th, 5th, 7th, 9th

Vipul
VIPULAGARWAL
M.E.P. CONSULTANT
B.E. ELECTRICAL

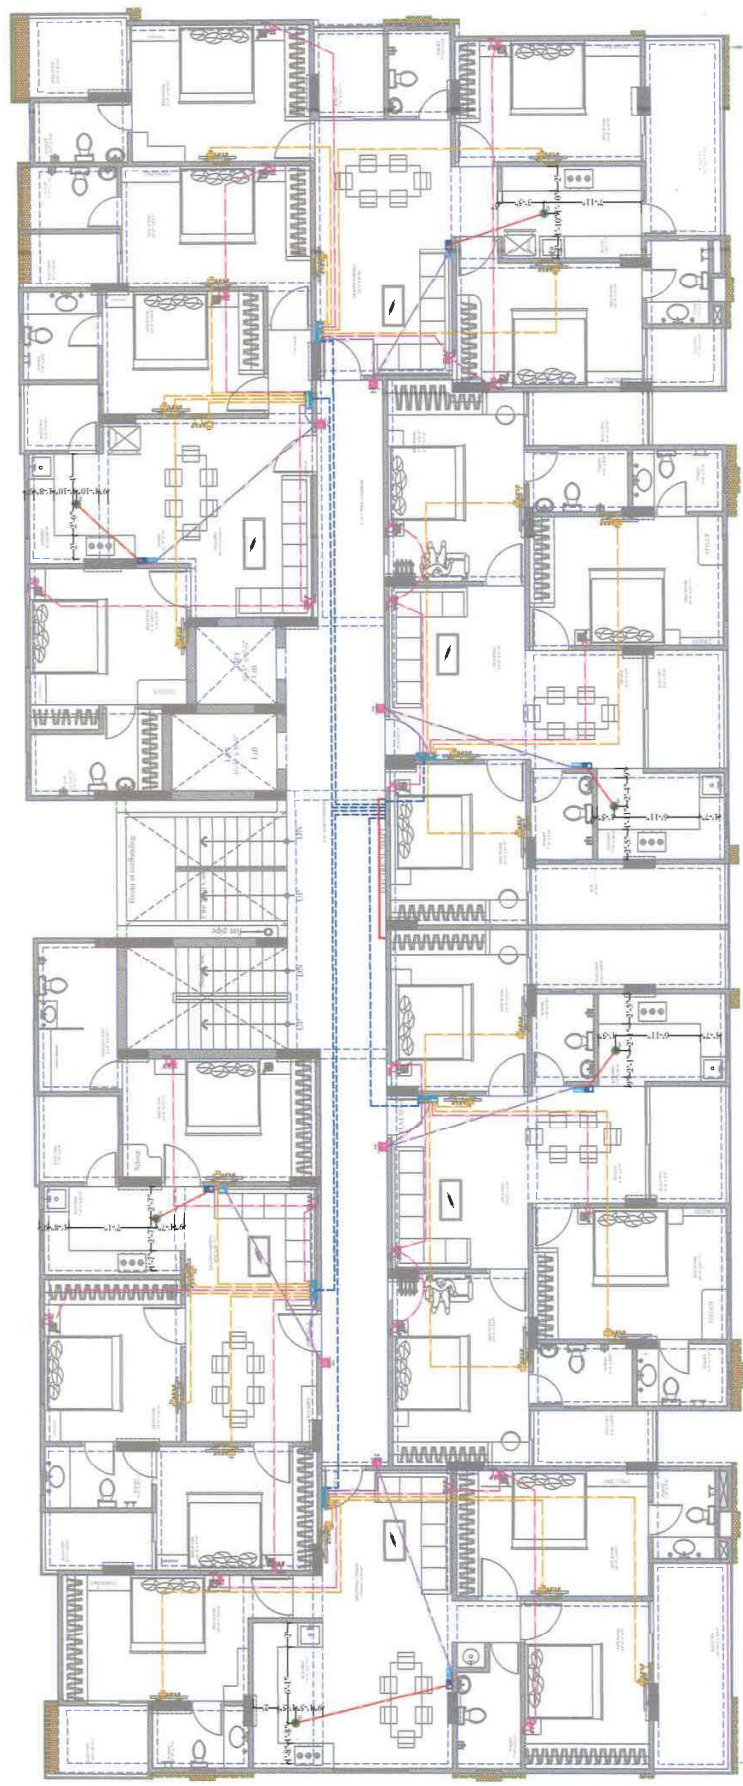

2nd To 12th Floor Plan
 Slab Casting Only For 1st, 3th, 5th, 7th, 9th

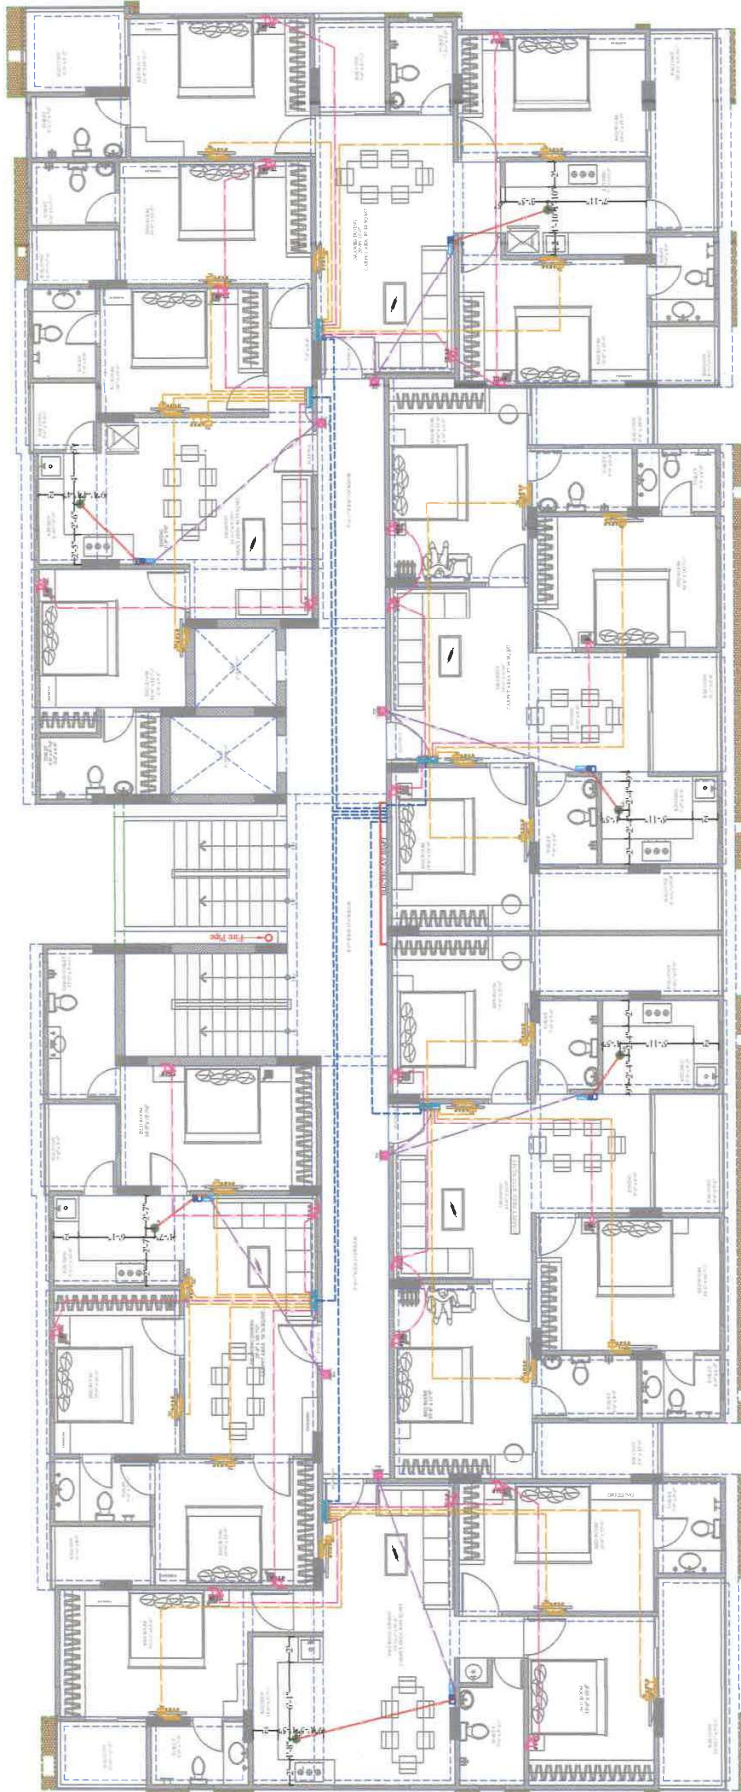

Vipul
VIPUL AGARWAL
WEB CONSULTANT
EE, ELECTRICIAN


SPACE GRID



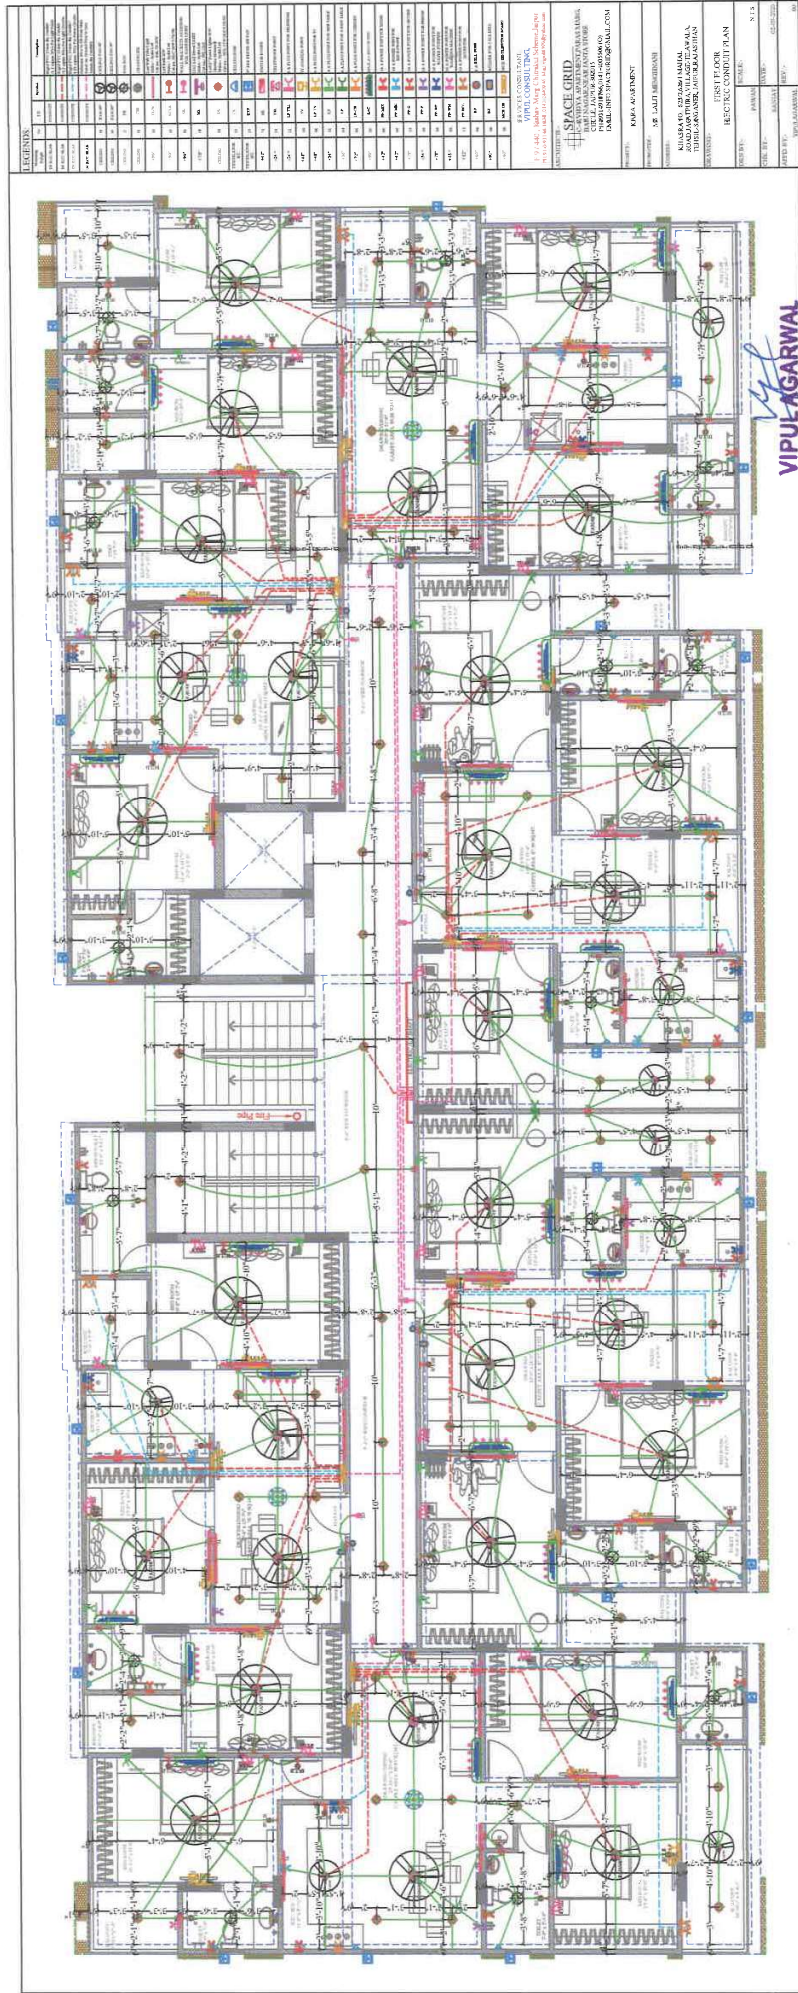

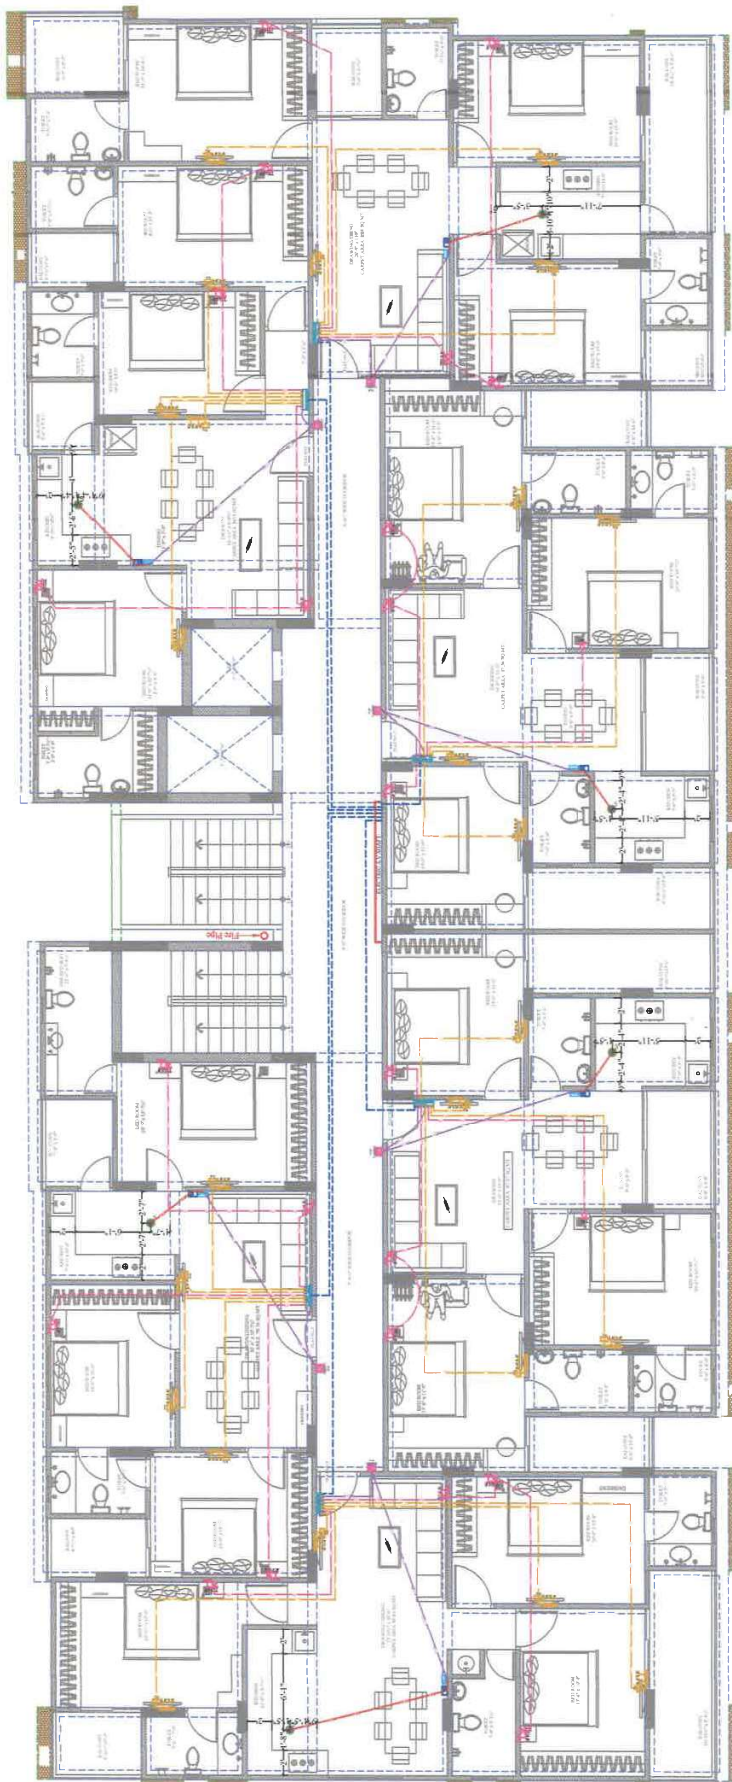[illegible]

VIPUL CONSULTING





FIRST FLOOR





VIPUL AGARWAL
M.E.P. CONSULTANT
B.E. ELECTRICAL


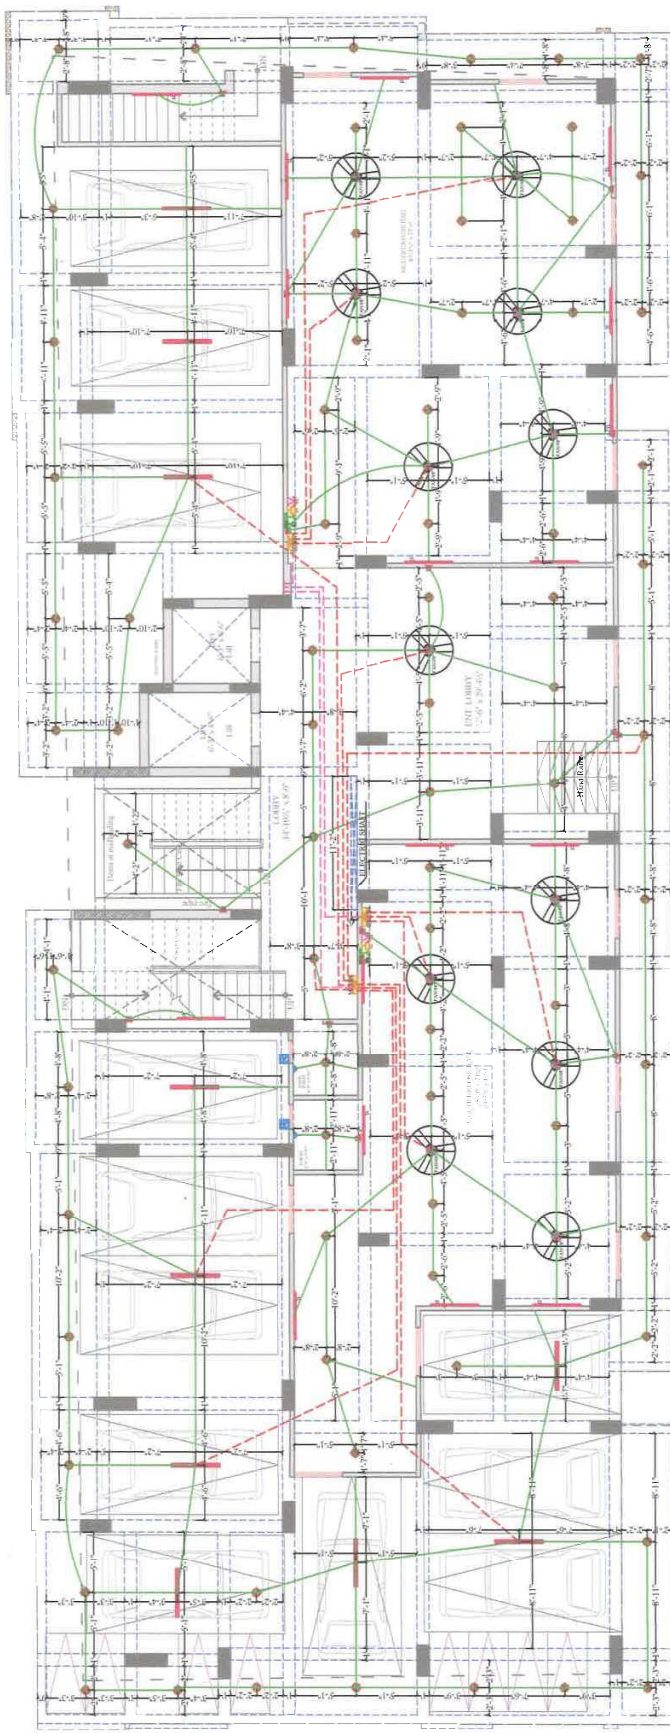

PROJECT:-		PROMOTER:-		DRAWING:-		SCALE:-		ARCHITECT:-	
KIARA APARTMENT		M/S LALIT MENGHNANI		SERVICES CONSULTANT: VIPUL CONSULTING, F-9 / 440 , Keshav Marg Chitrakut Scheme,Jaipur PH:91-9-93146-10438, 0141-2440946 Mail:vipul8599@yahoo.com REV. NO. 000 DATE: 04.08.2020		N.T.S.		SPACE GRID BIPUR-302015 BIPUR	

