


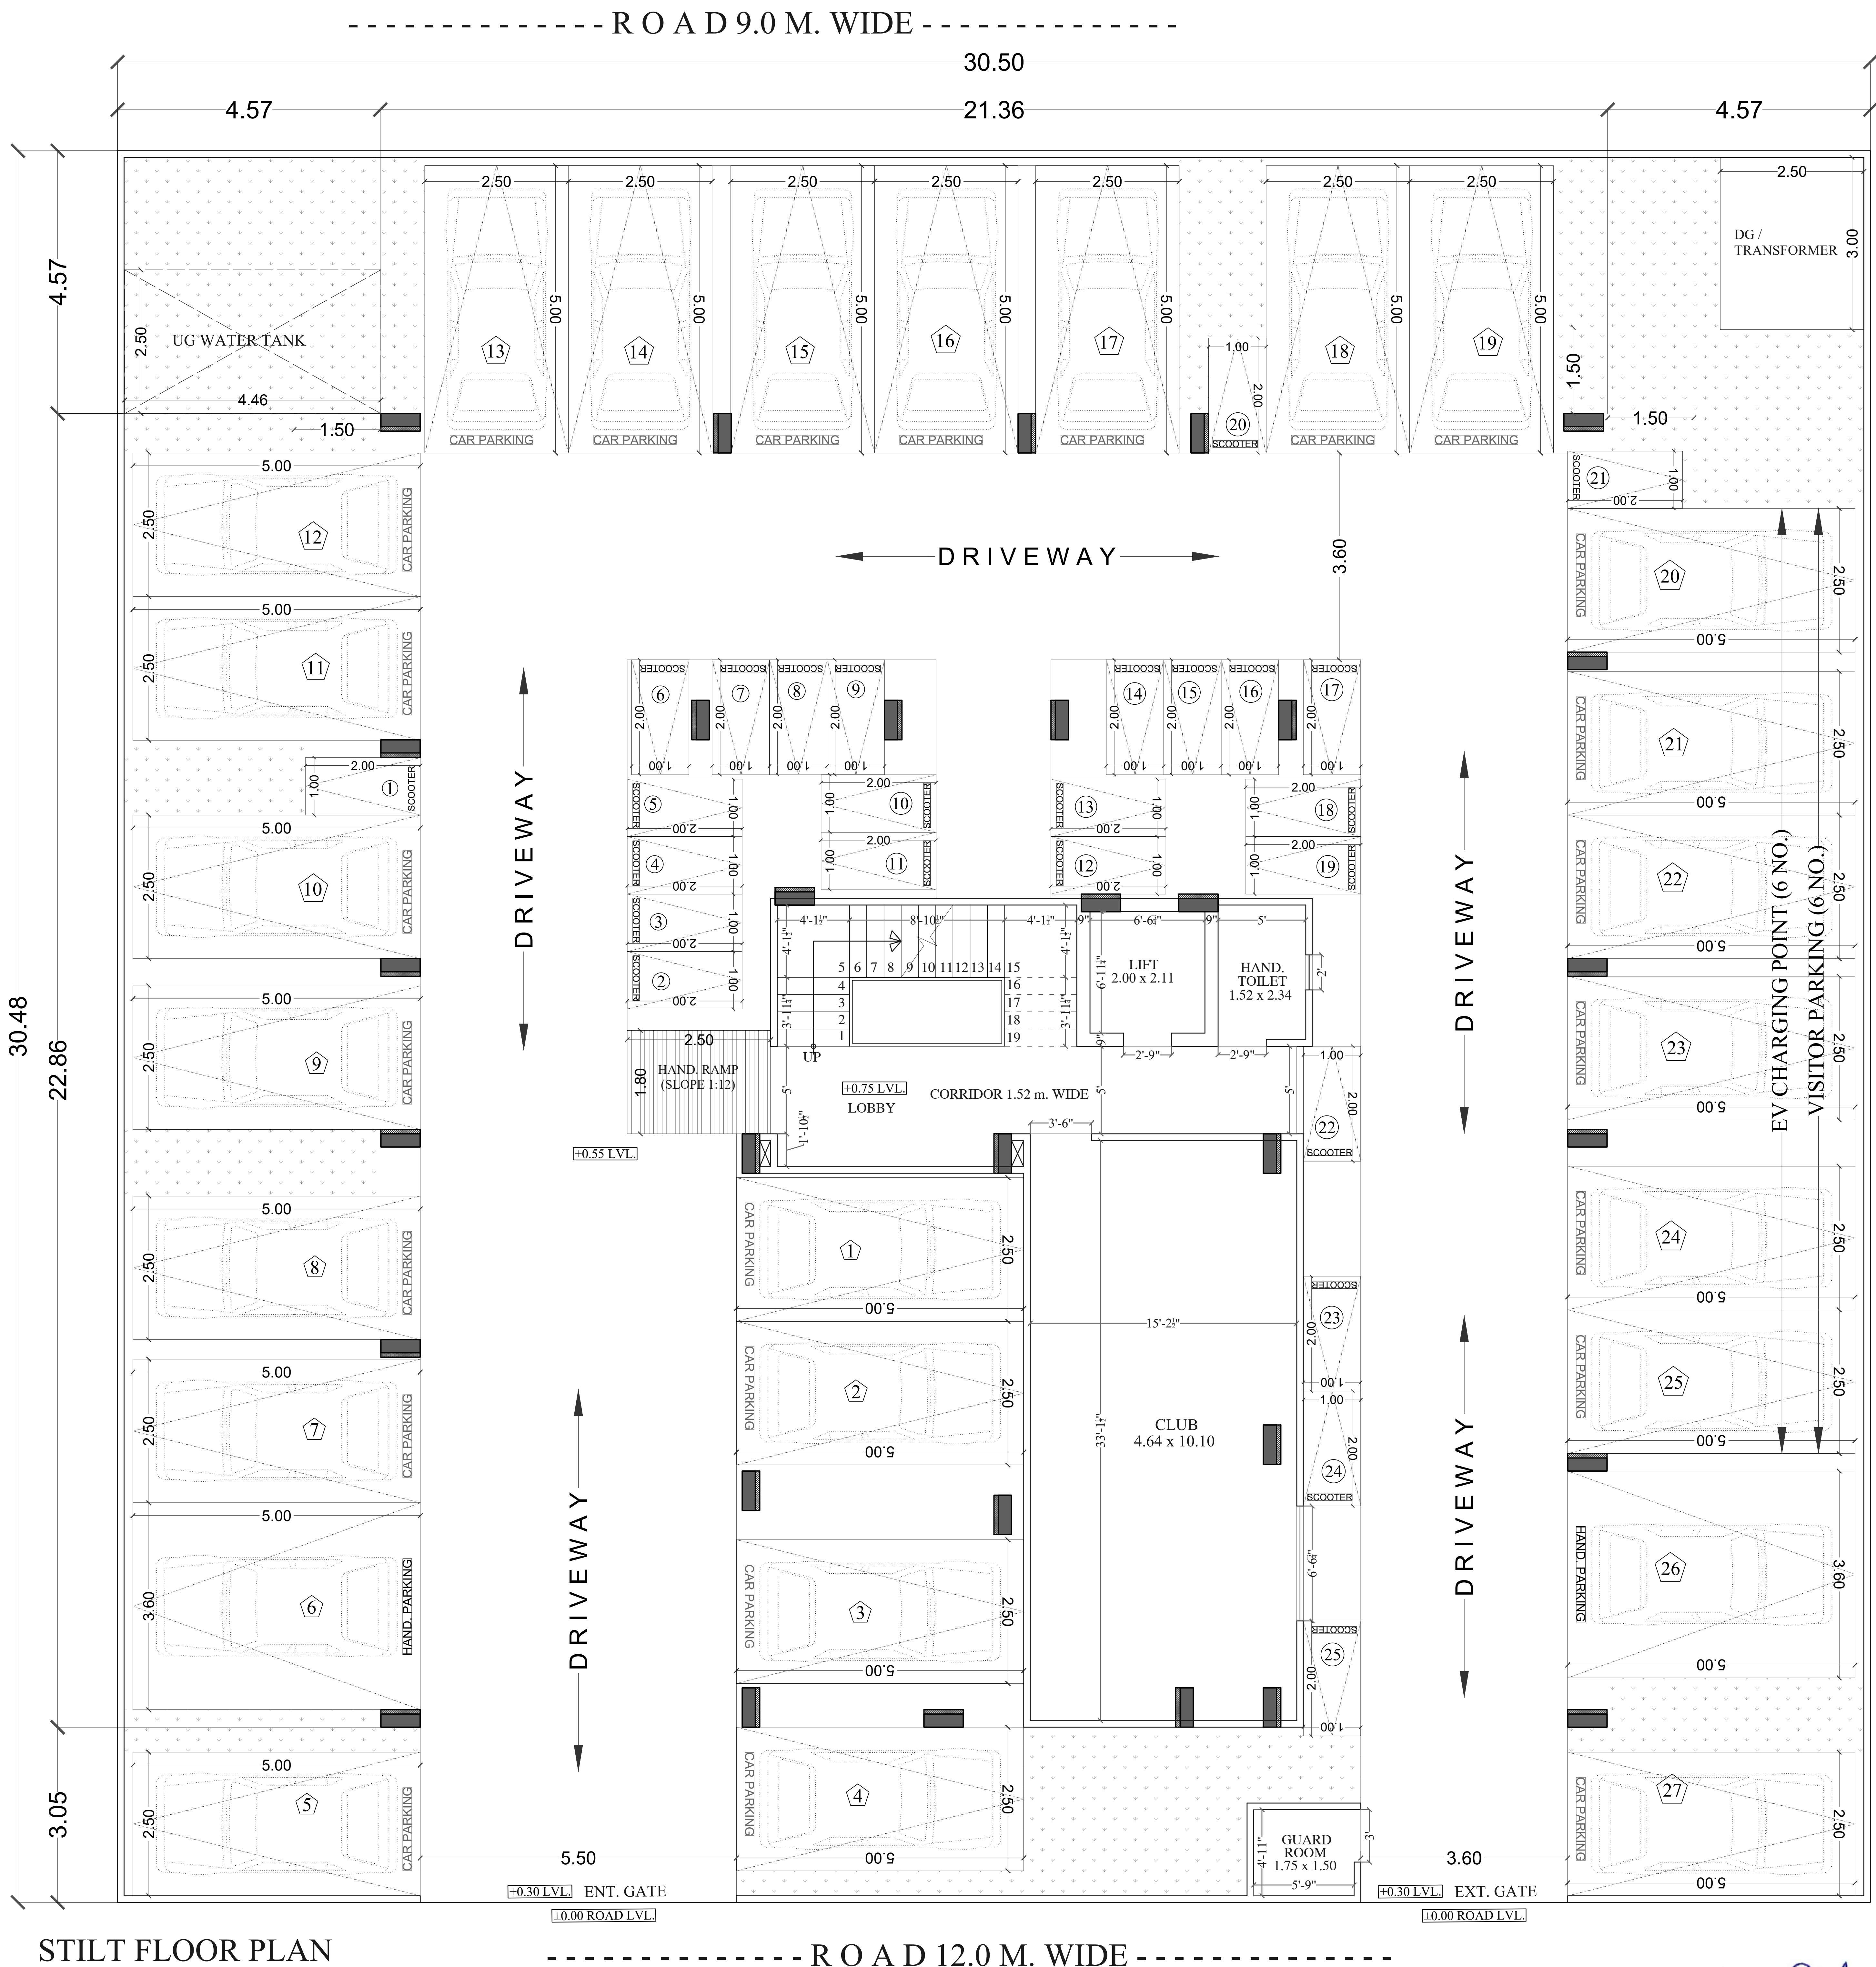

For- MOTHERS BUILDERS
Luvish Partner



PROJECT TITLE :-
PROPOSED BUILDING AT PLOT
NO-14, 15, 16, 17, 18, 23, 24, 25, 26,
27, PREAM SAROVAR, JAIPUR


BUILDING NAME
Mothers heights
DEVELOPER NAME
Suresh kumar Bijarniya


DRAWING TITLE :-
STILT FLOOR
WORKING PLAN

ARCHITECT :-
FRANK SQUARE
ARCHITECTURE | PLANNER | DESIGNER
C-49 VIDYA APARTMENT PARAS MARG,
BAPU NAGAR JAIPUR, (RAJ.)
Email-affranksquare@gmail.com
Mobile-9461302542


DRN. BY		DATE
APPD. BY		REVISION
SCALE	N.T.S	

NORTH




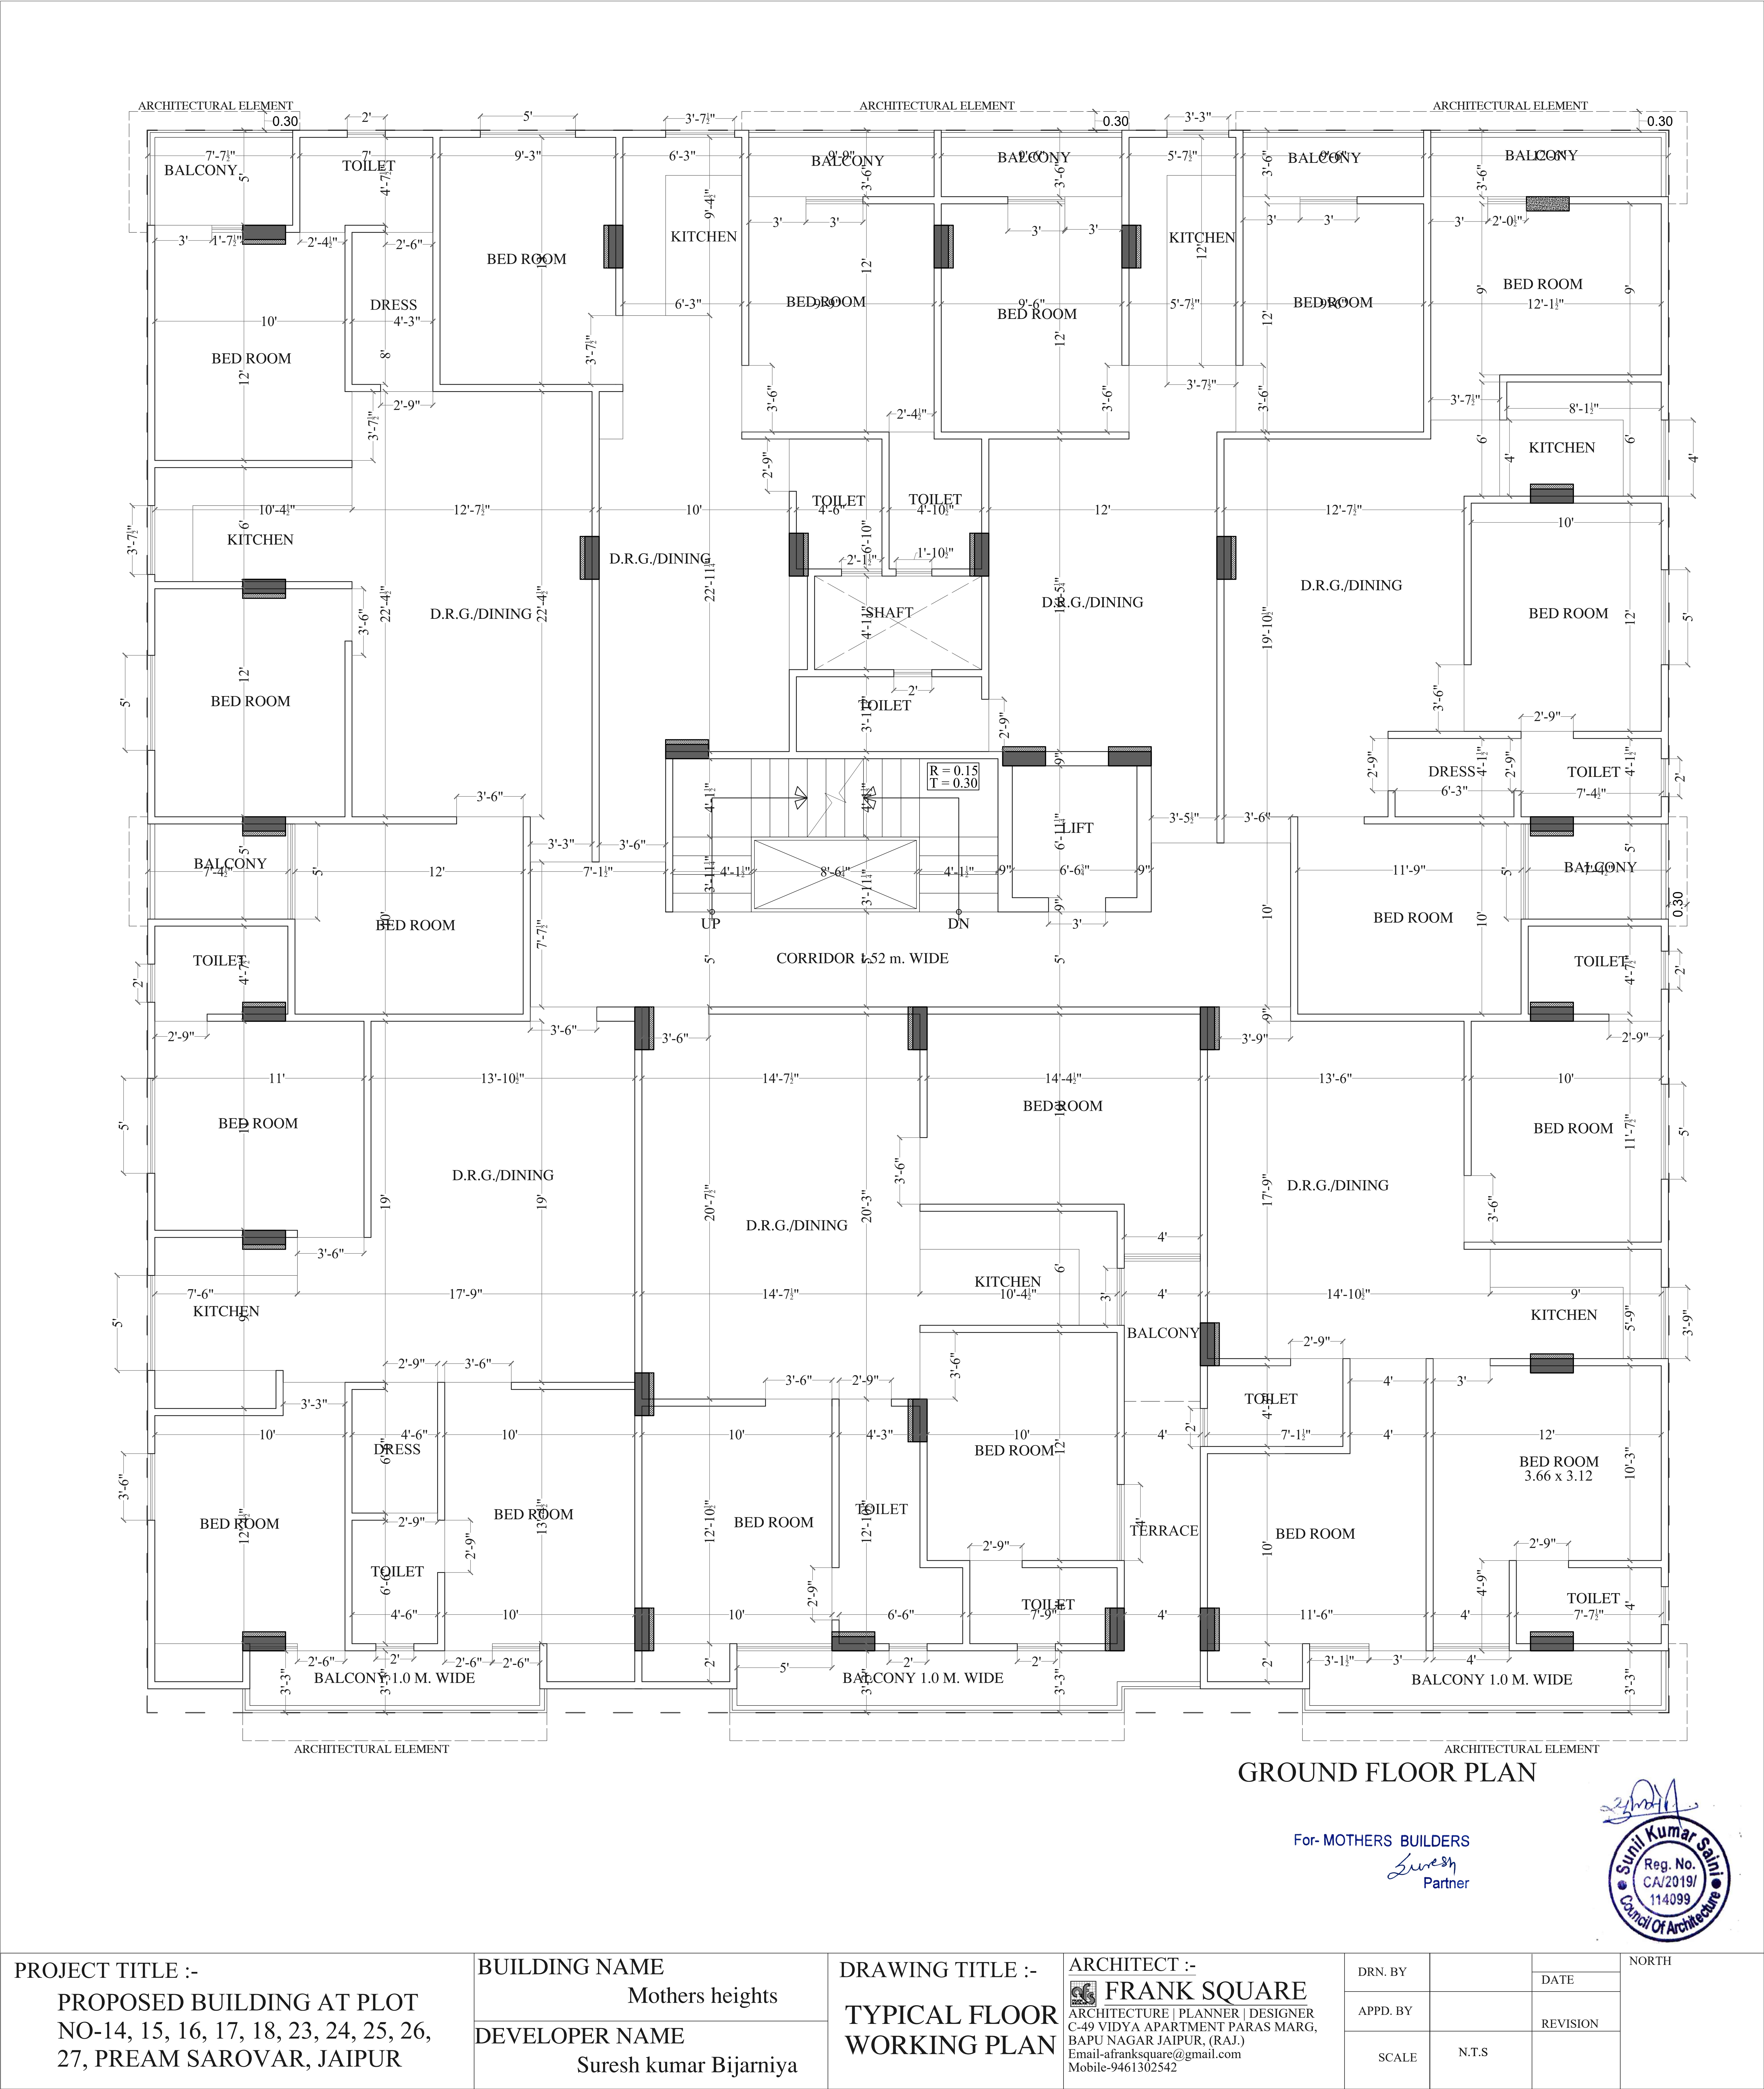


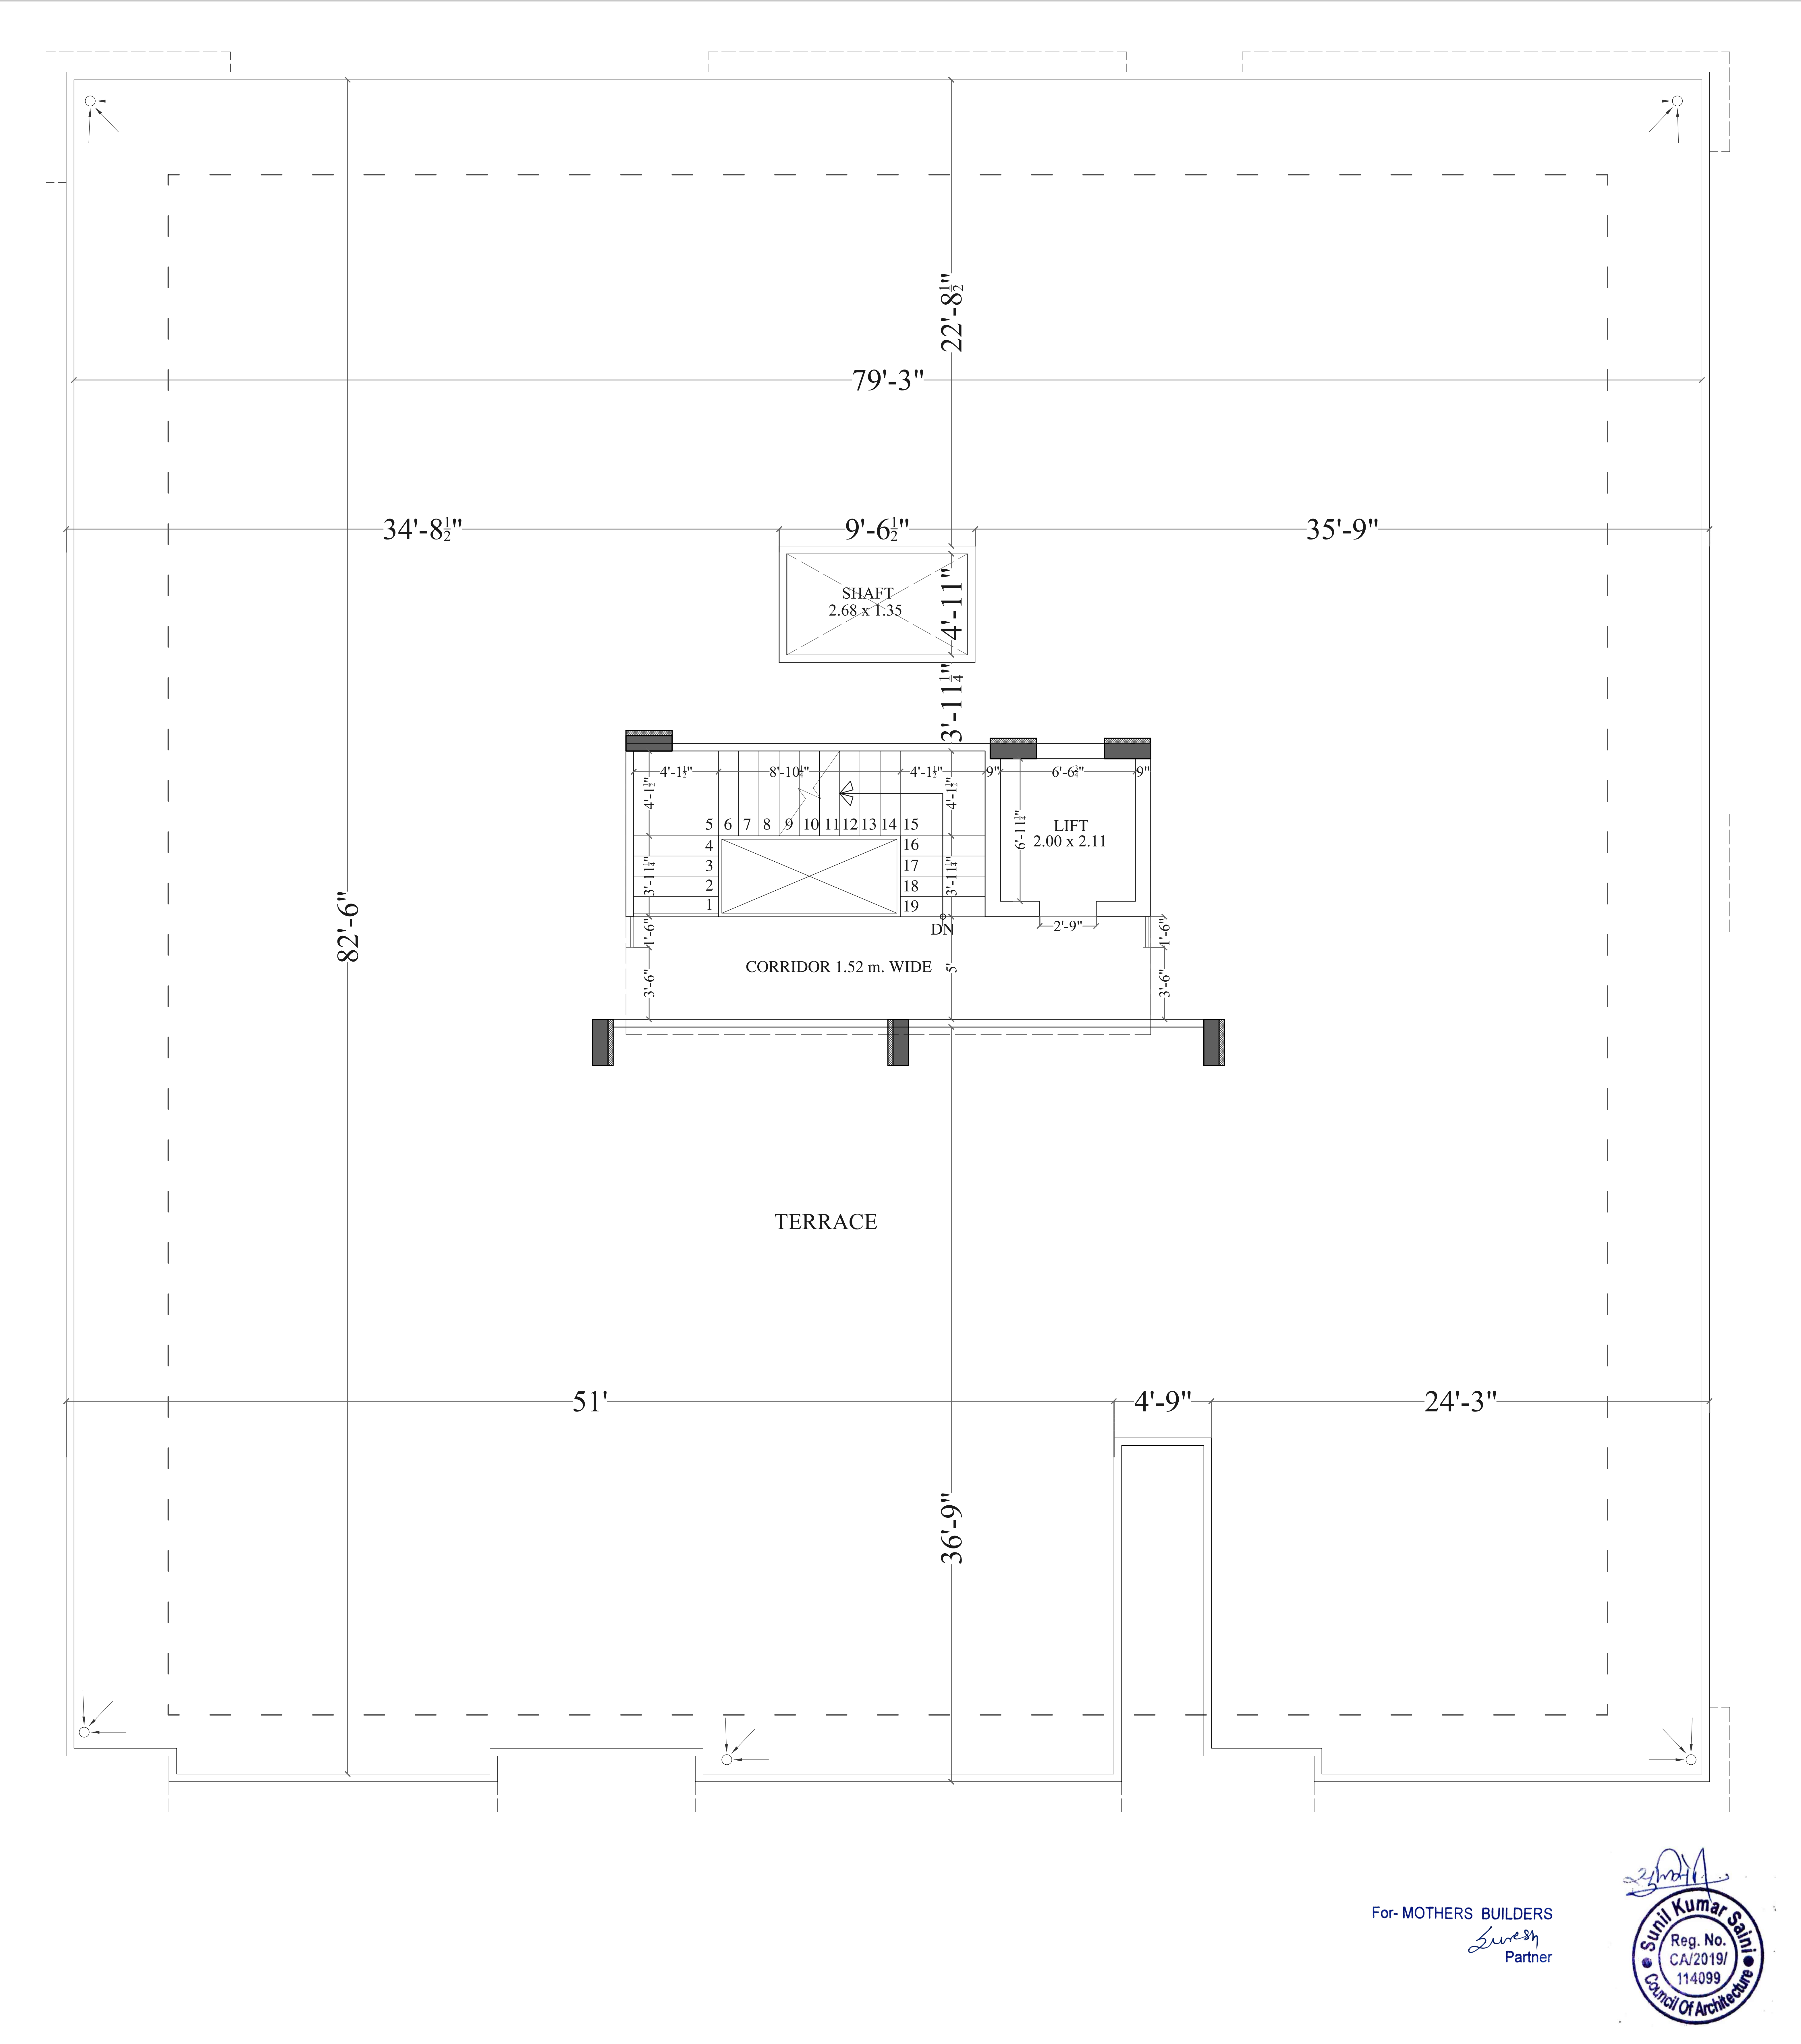

For- MOTHERS BUILDERS
Suresh
Partner


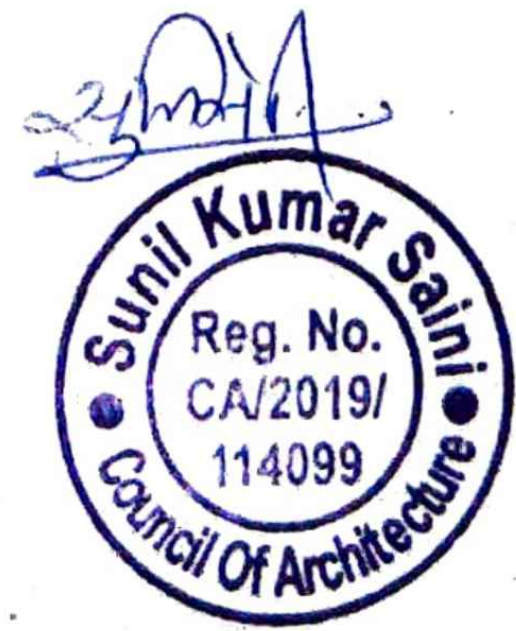


PROJECT TITLE :- PROPOSED BUILDING AT PLOT NO-14, 15, 16, 17, 18, 23, 24, 25, 26, 27, PREAM SAROVAR, JAIPUR	BUILDING NAME Mothers heights	DRAWING TITLE :- TERRACE FLOOR WORKING PLAN	ARCHITECT :-  FRANK SQUARE ARCHITECTURE PLANNER DESIGNER C-49 VIDYA APARTMENT PARAS MARG, BAPU NAGAR JAIPUR, (RAJ.) Email-afranksquare@gmail.com Mobile-9461302542	DRN. BY		DATE	NORTH
	DEVELOPER NAME Suresh kumar Bijarniya			APPD. BY		23-10-2023	
				SCALE	N.T.S	REVISION	

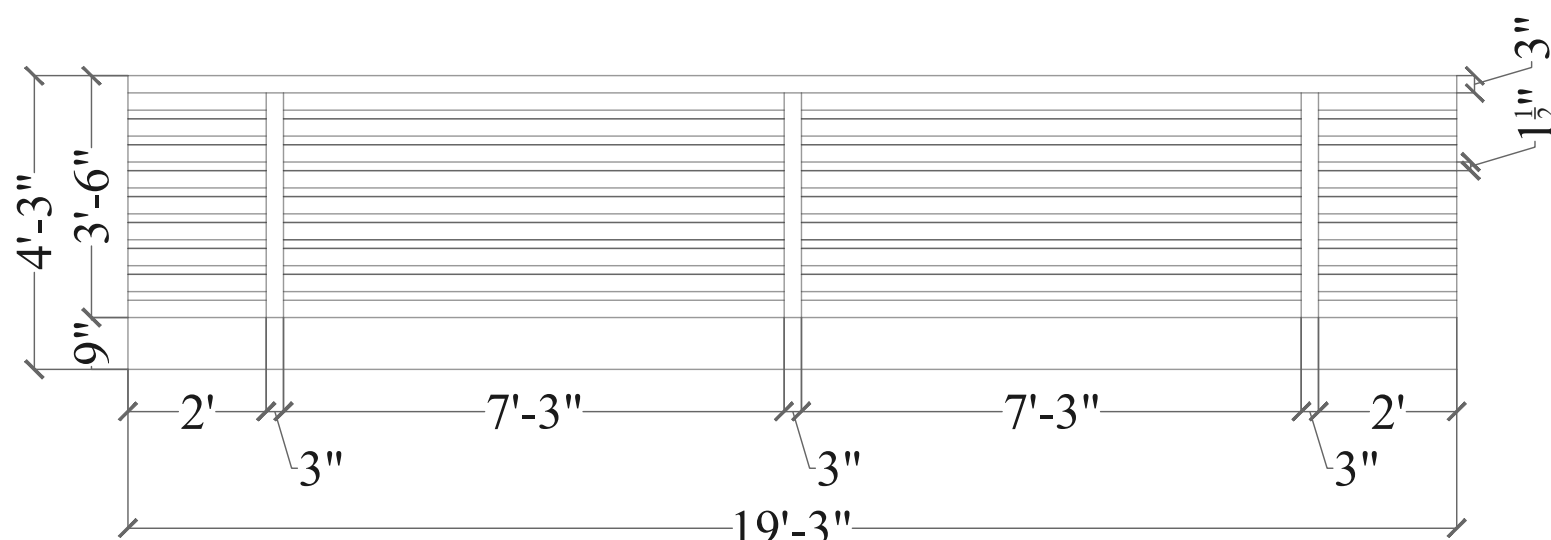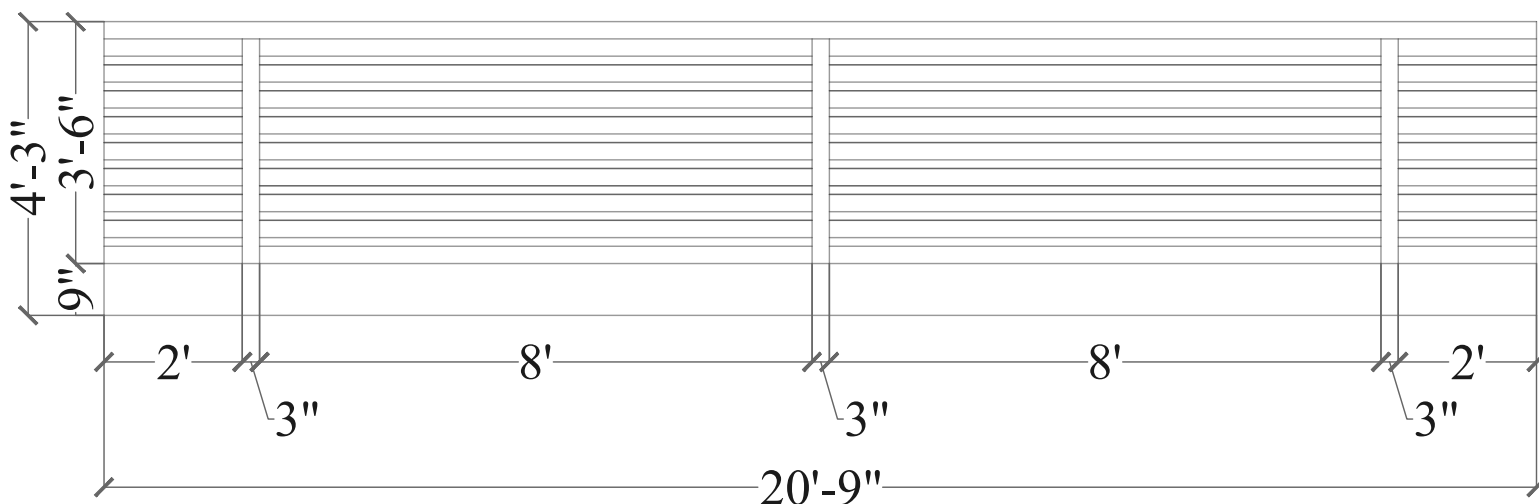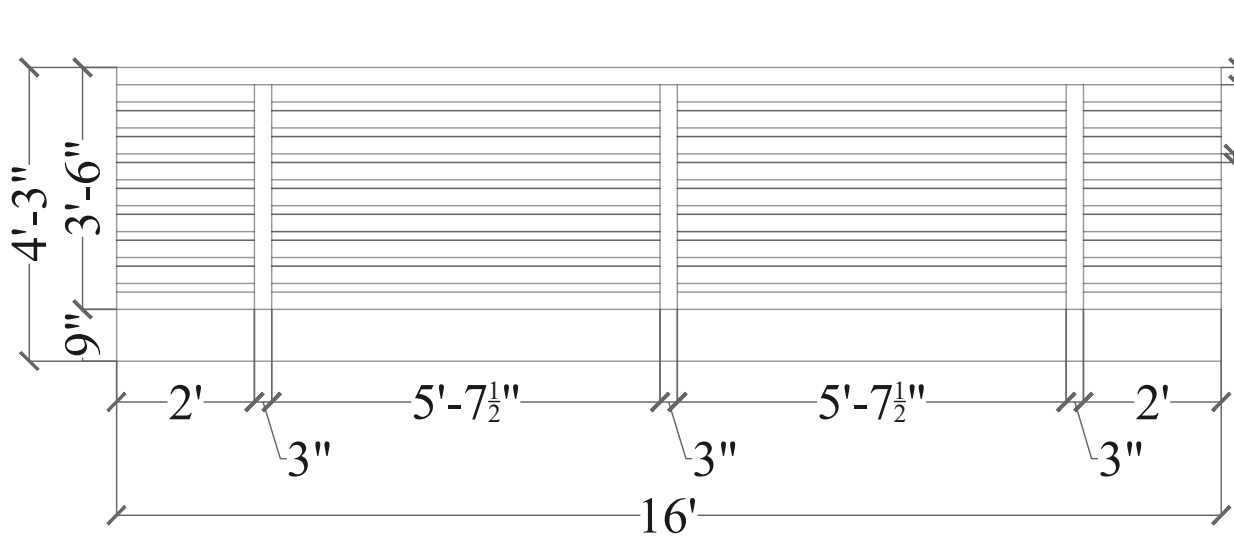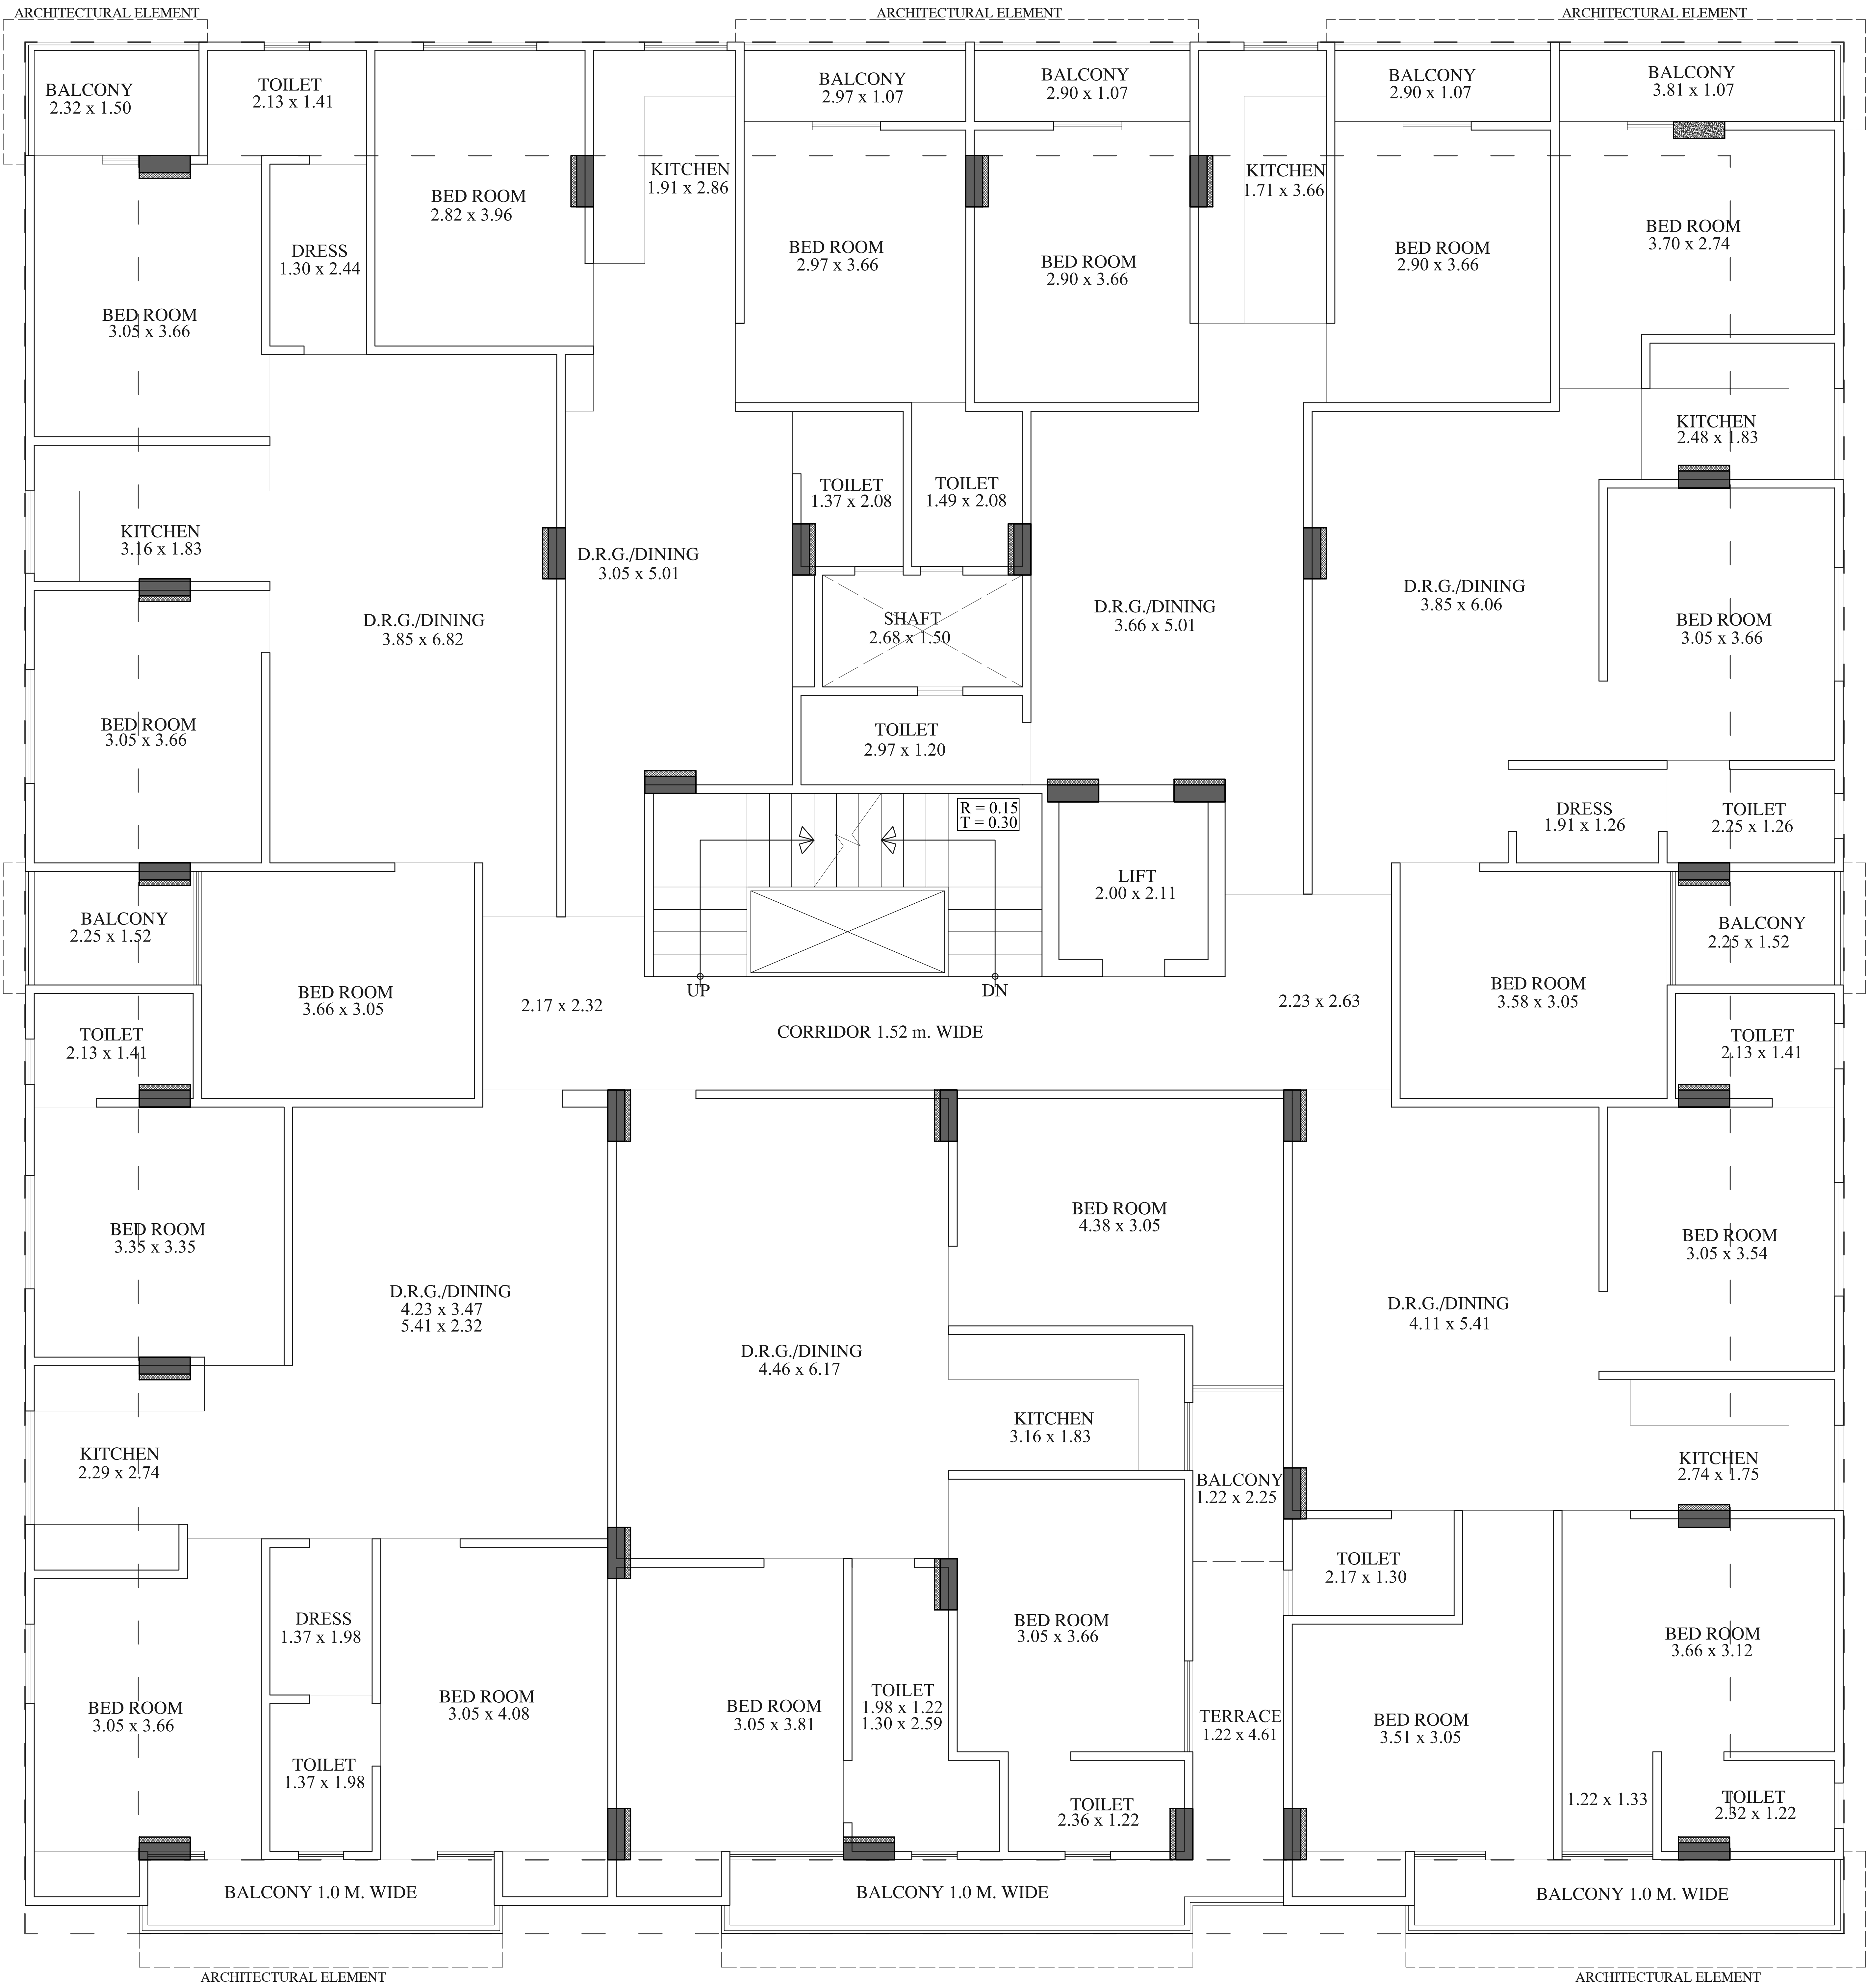

For- MOTHERS BUILDERS
Suresh
Partner

PROJECT TITLE :- PROPOSED BUILDING AT PLOT NO-14, 15, 16, 17, 18, 23, 24, 25, 26, 27, PREAM SAROVAR, JAIPUR	BUILDING NAME	DRAWING TITLE :- TYPICAL FLOOR RAILING PLAN	ARCHITECT :-	DRN. BY		NORTH	
	Mothers heights		 FRANK SQUARE		DATE		
	DEVELOPER NAME		ARCHITECTURE PLANNER DESIGNER	APPD. BY			REVISION
	Suresh kumar Bijarniya		C-49 VIDYA APARTMENT PARAS MARG, BAPU NAGAR JAIPUR, (RAJ.)	SCALE	N.T.S		
			Email-afranksquare@gmail.com Mobile-9461302542				

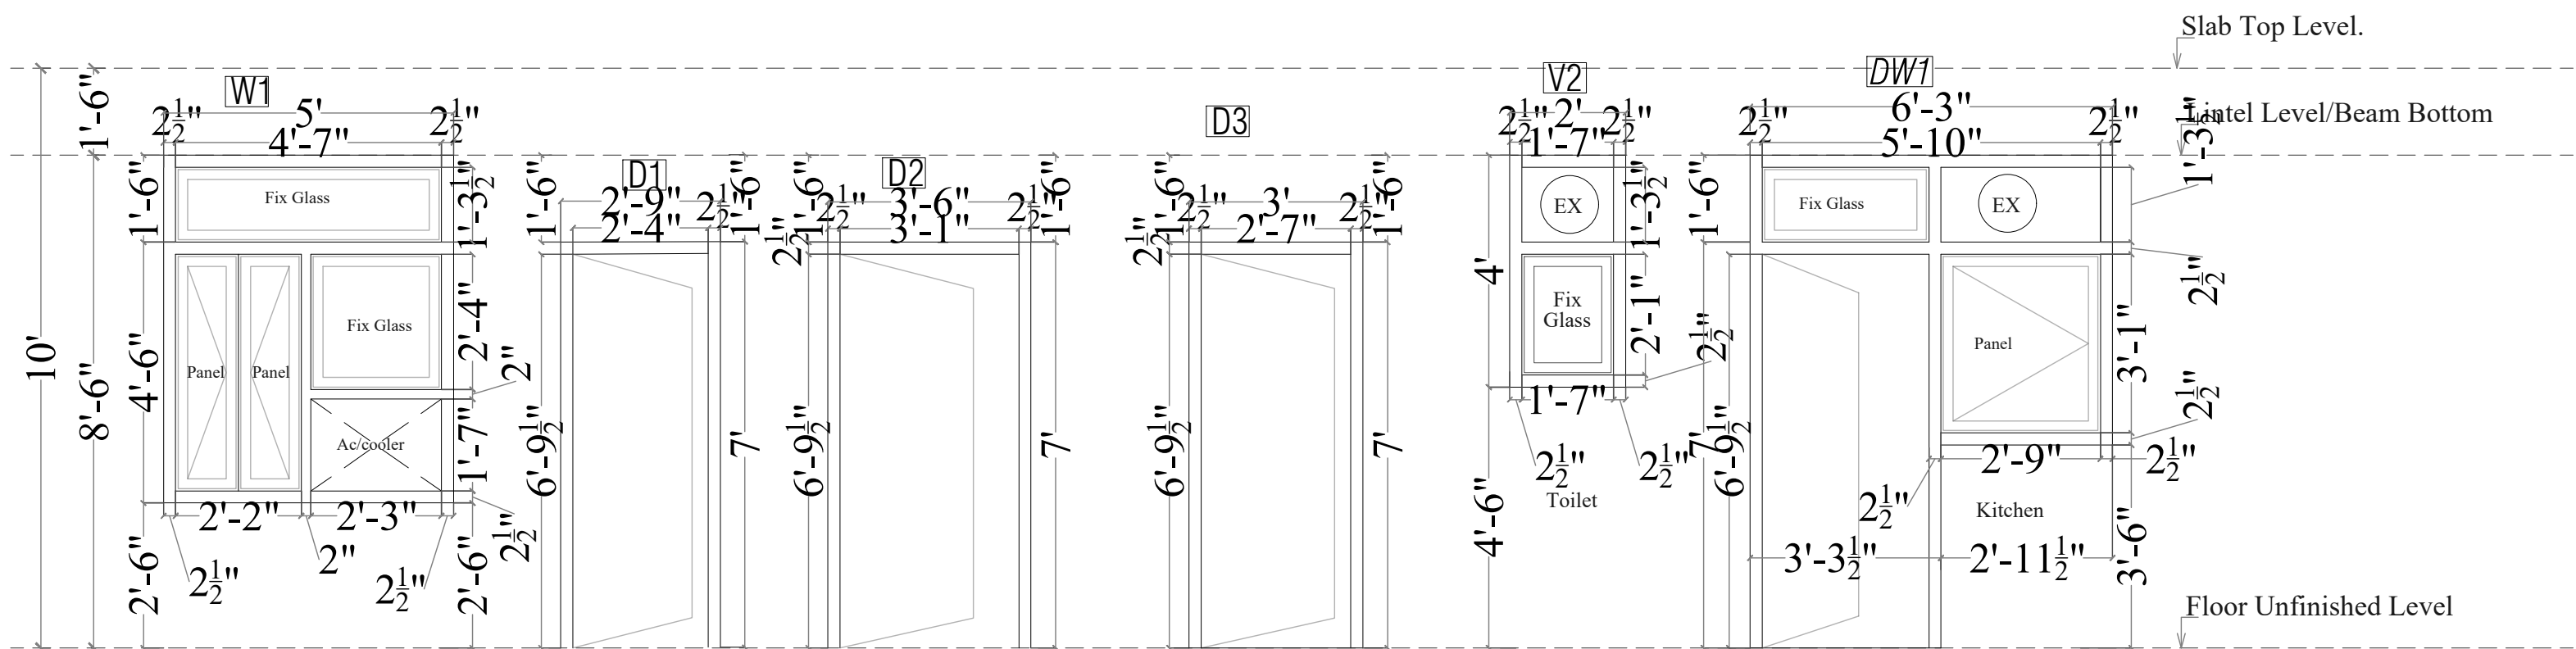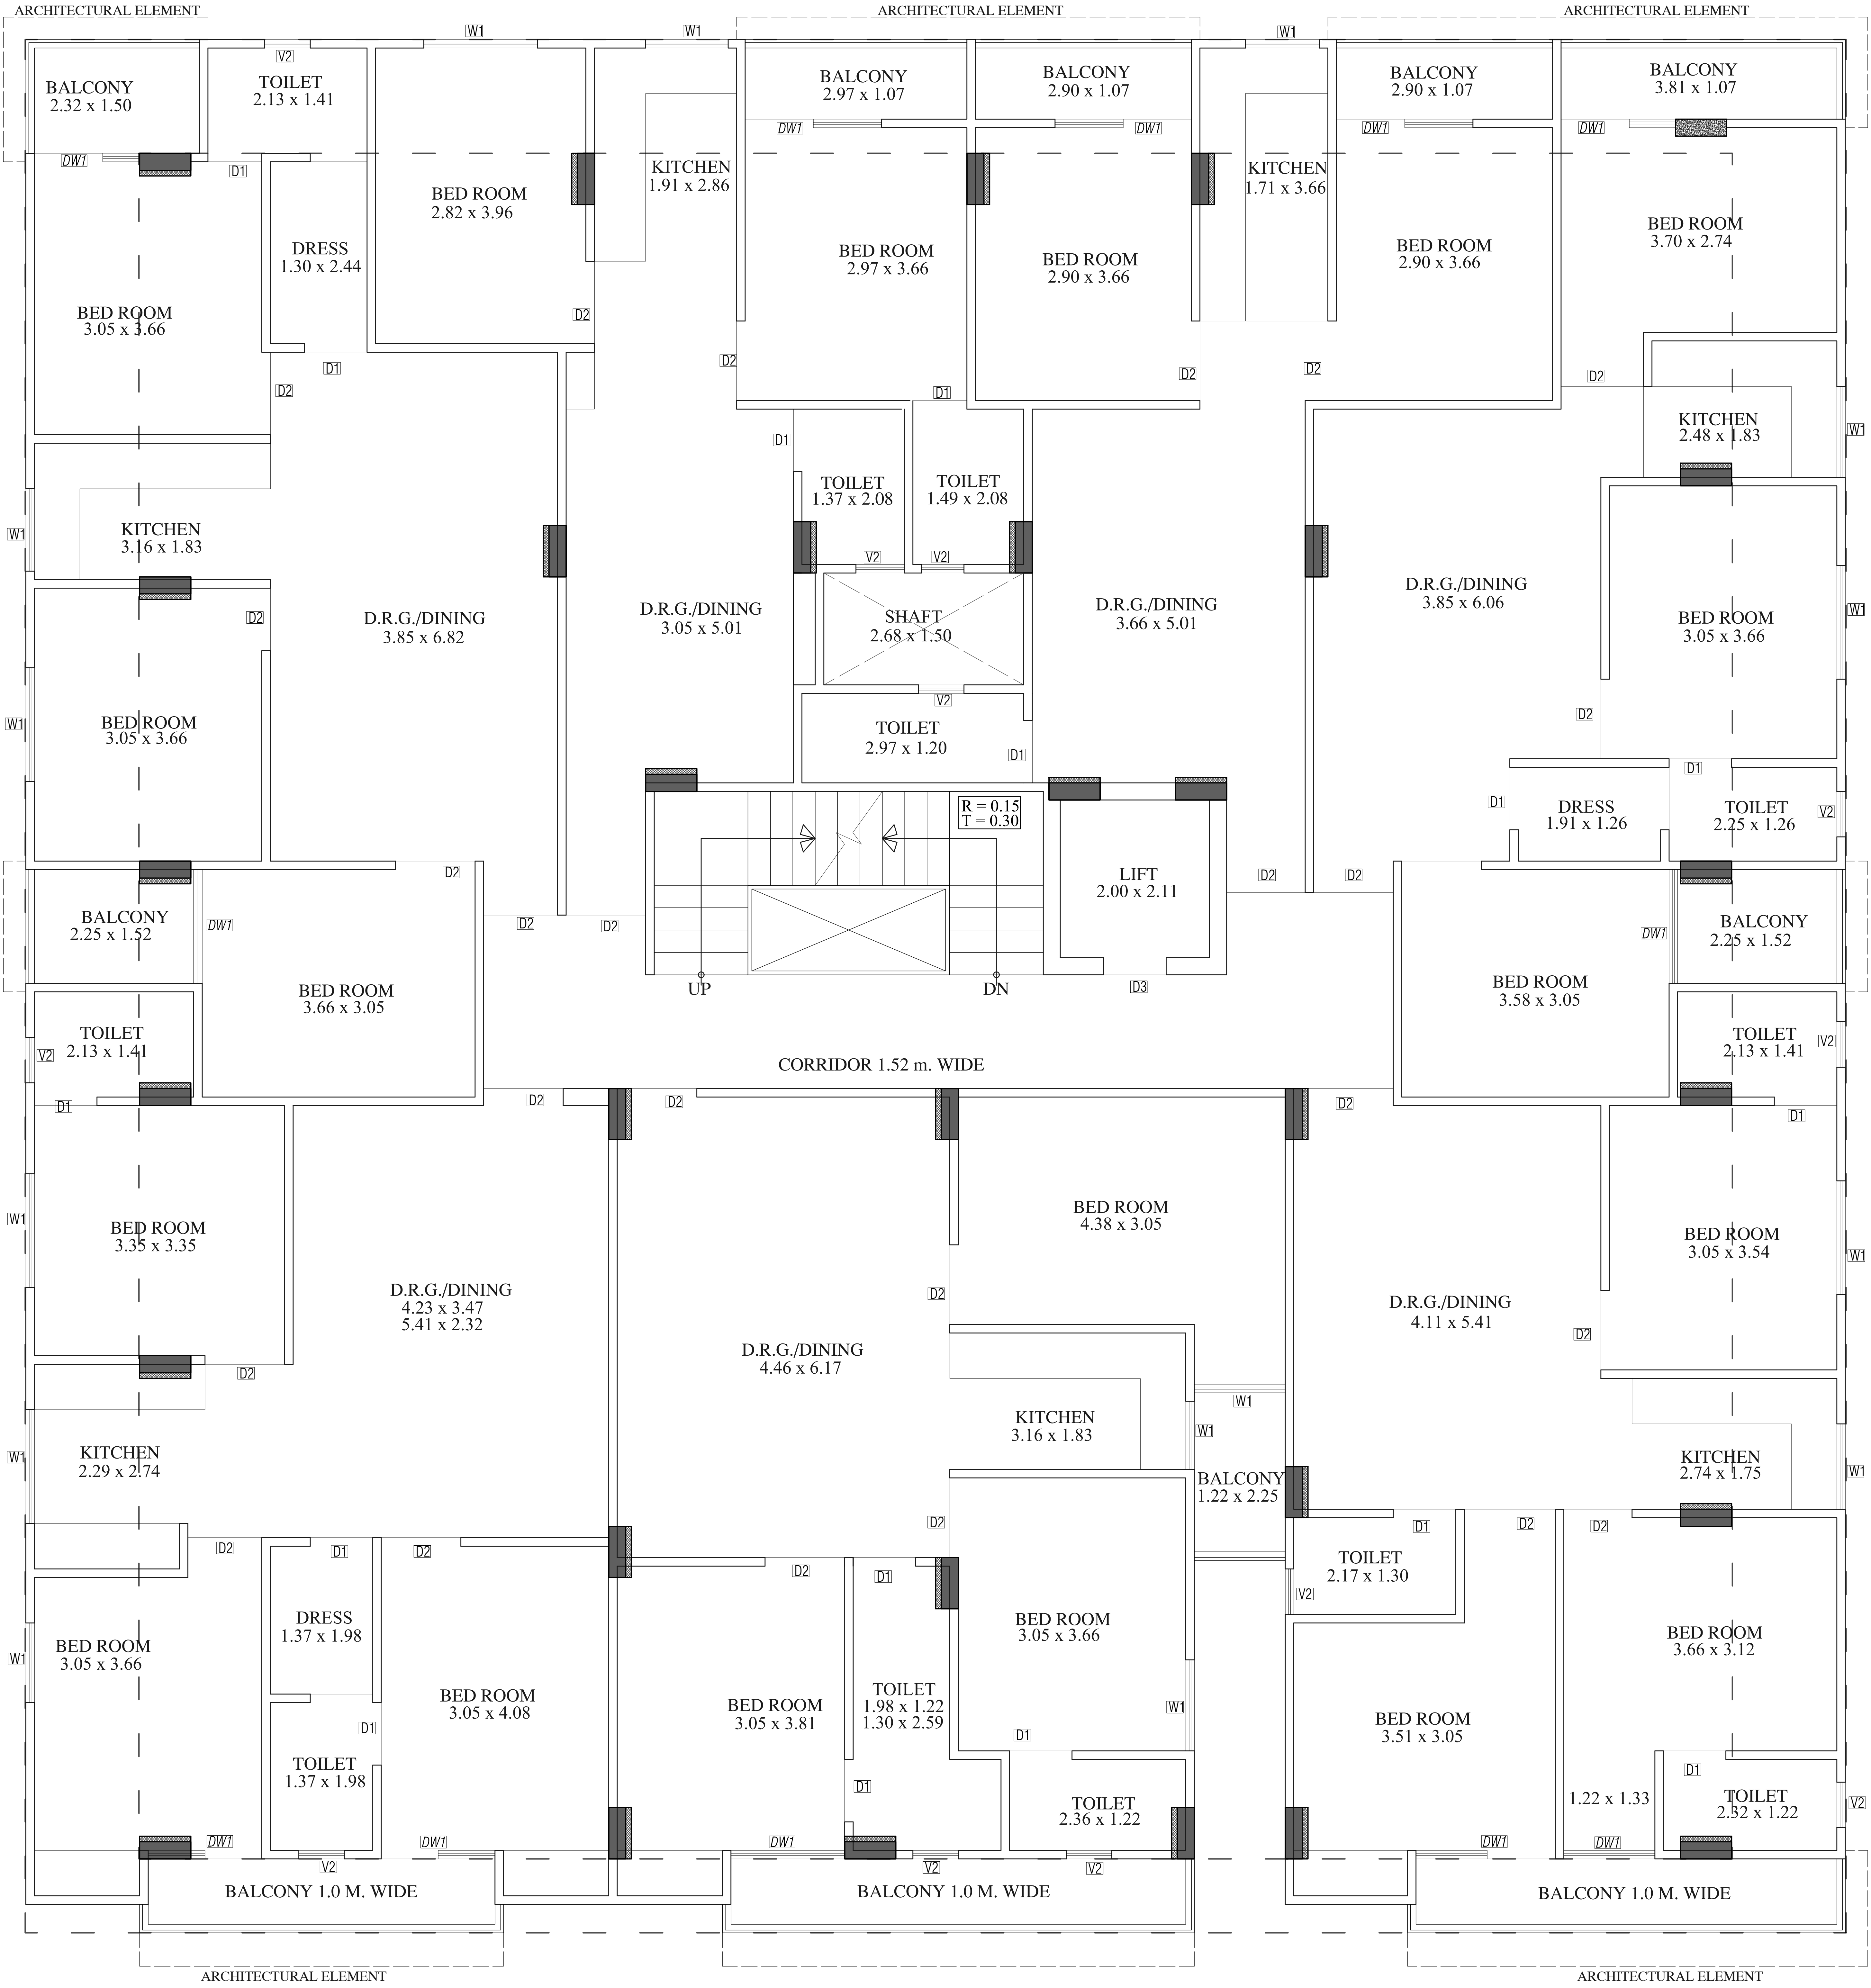

For- MOTHERS BUILDERS
Suresh
Partner



PROJECT TITLE :-
PROPOSED BUILDING AT PLOT
NO-14, 15, 16, 17, 18, 23, 24, 25, 26,
27, PREAM SAROVAR, JAIPUR

BUILDING NAME
Mothers heights
DEVELOPER NAME
Suresh kumar Bijarniya

DRAWING TITLE :-
DOOR WINDOW
DETAIL

SPACE CONSULTANT
PLOT-A-173, JAGDAMBA NAGAR, HEERAPURA
POWER HOWER, JAIPUR (RAJ) 302024

DRN. BY		DATE
APPD. BY		REVISION
SCALE	N.T.S	

