


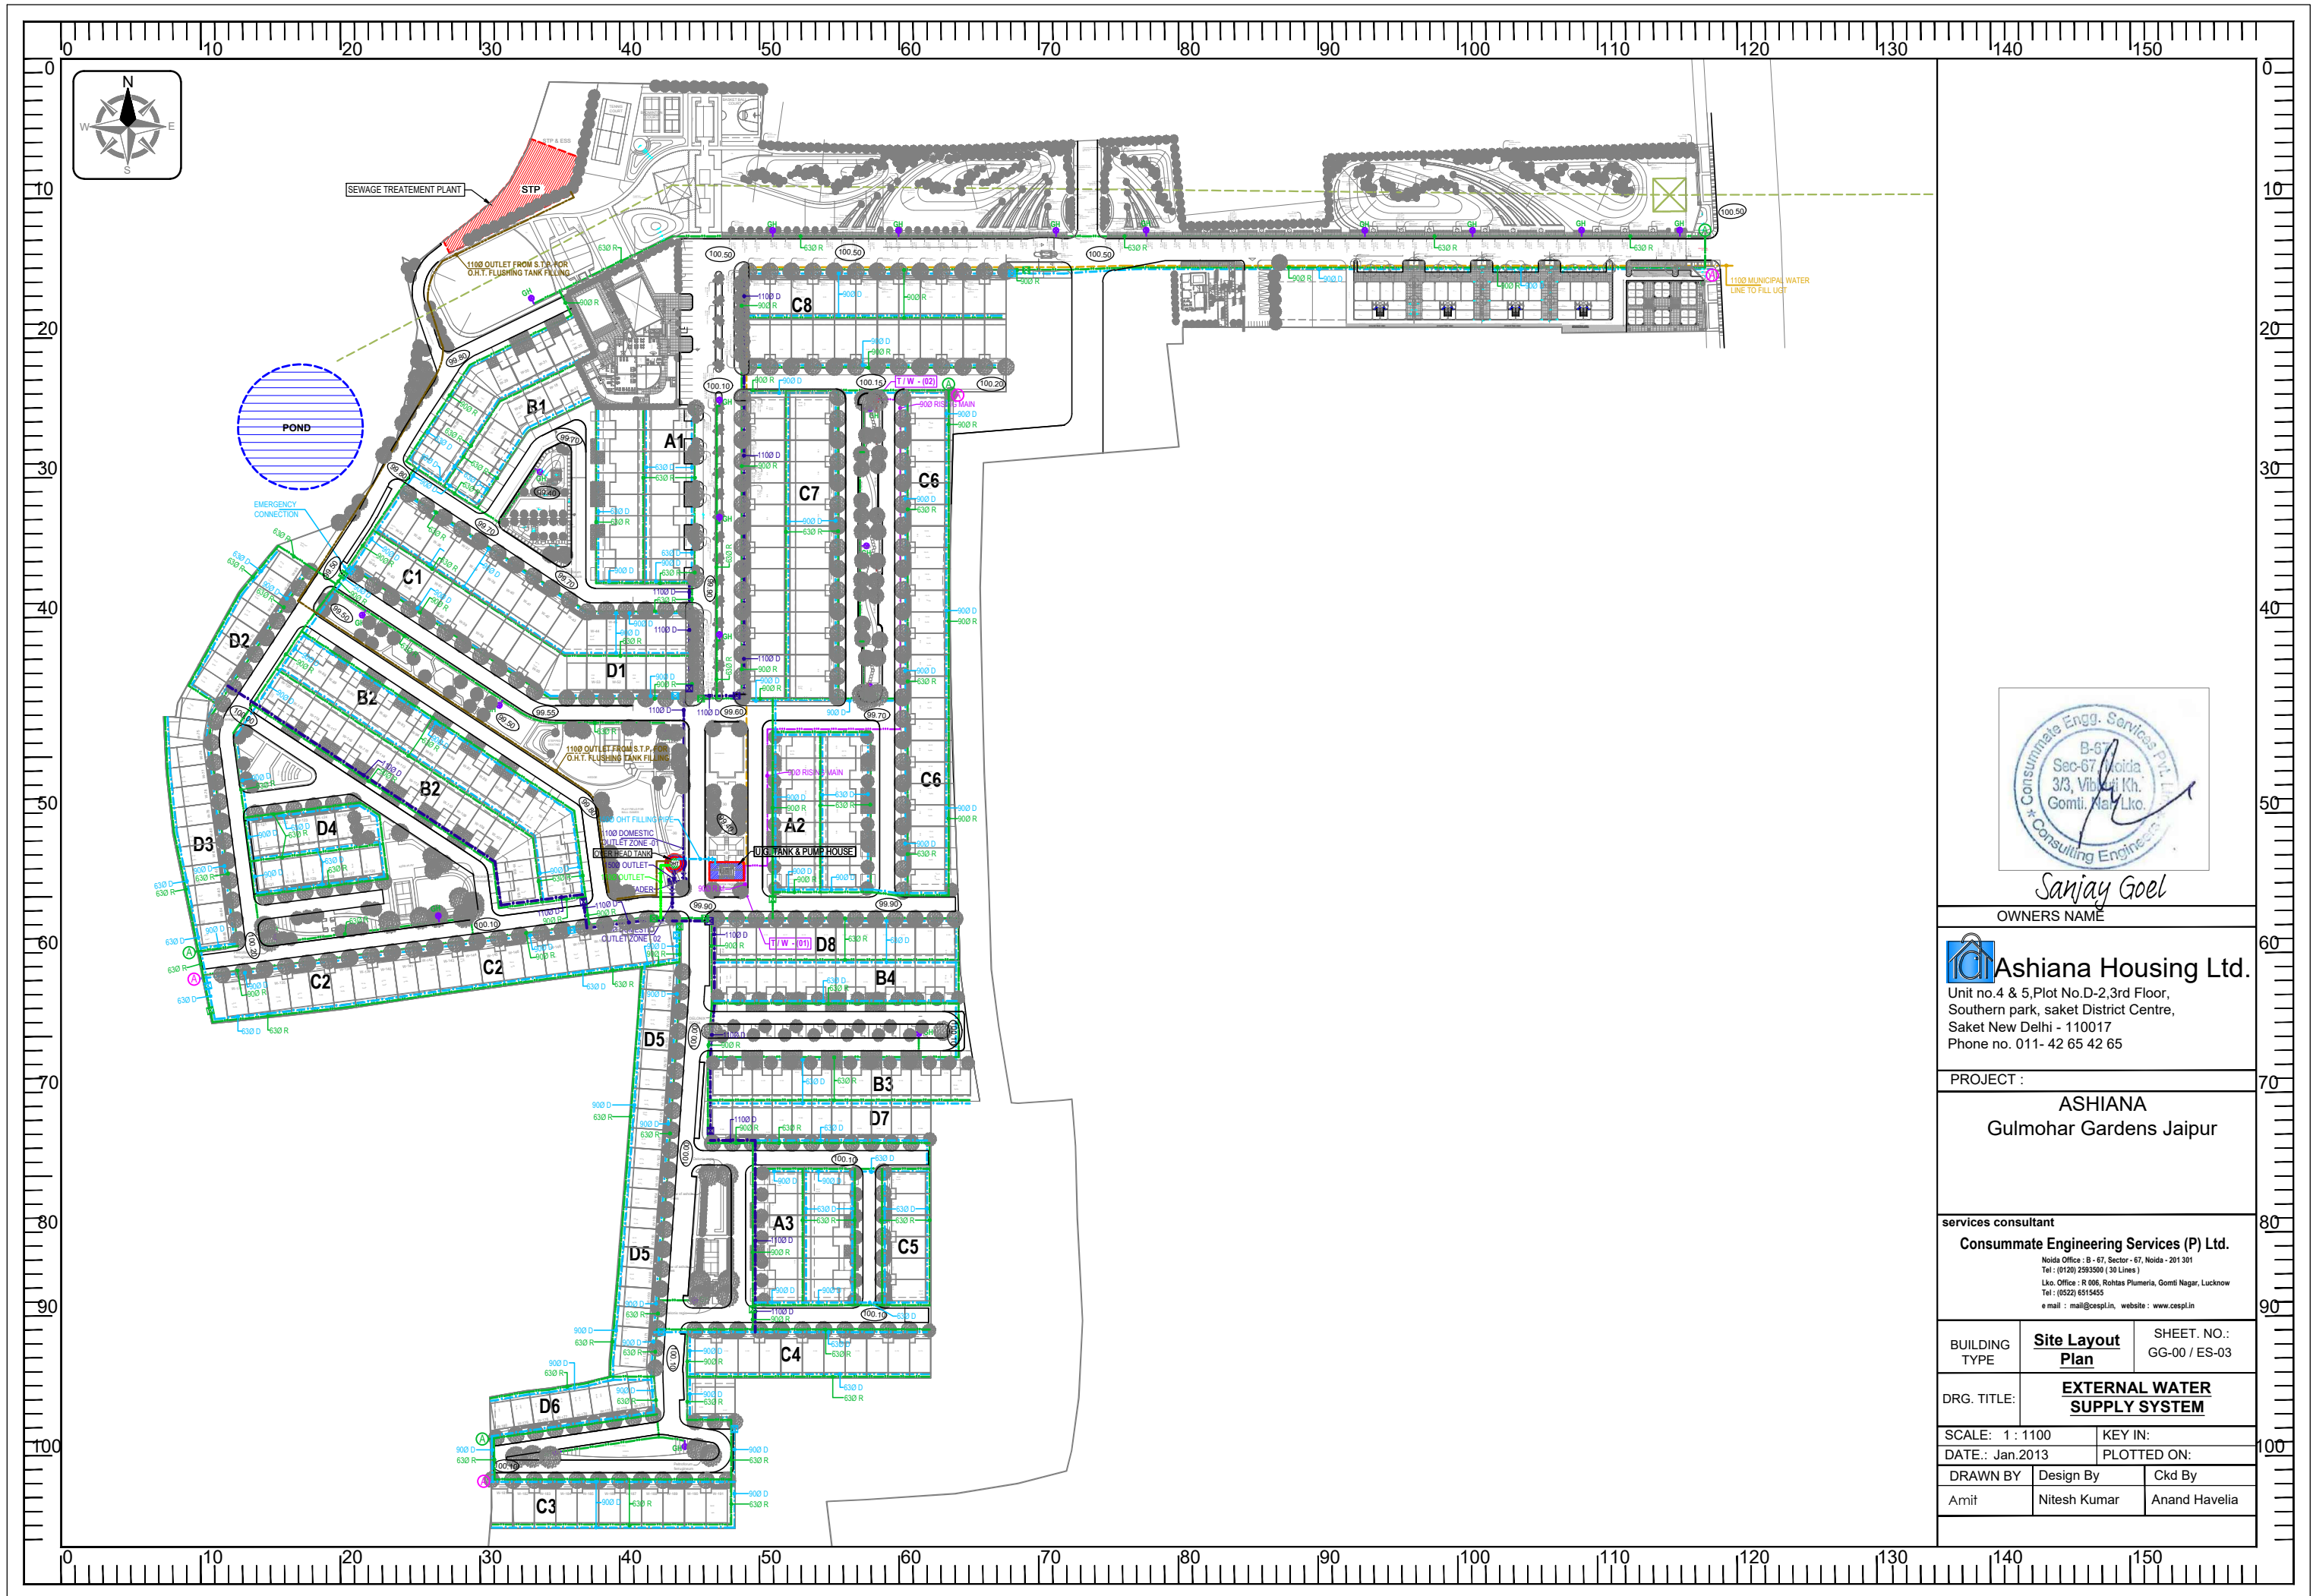

Sanjay Goel

OWNERS NAME



Ashiana Housing Ltd.

Unit no.4 & 5, Plot No. D-2, 3rd Floor,
Southern park, Saket District Centre,
Saket New Delhi - 110017
Phone no. 011- 42 65 42 65

PROJECT :

ASHIANA
Gulmohar Gardens Jaipur

services consultant

Consummate Engineering Services (P) Ltd.

Noida Office : B - 67, Sector - 67, Noida - 201 301
Tel : (0120) 2993500 (30 Lines)
Lko. Office : R 006, Rohas Plumeria, Gomti Nagar, Lucknow
Tel : (0522) 6515455
e mail : mail@cespl.in, website : www.cespl.in

BUILDING
TYPE

Site Layout
Plan

SHEET. NO.:
GG-00 / ES-03

DRG. TITLE:

EXTERNAL WATER
SUPPLY SYSTEM

SCALE: 1 : 1100

DATE.: Jan.2013

DRAWN BY

Design By

Ckd By

Amit

Nitesh Kumar

Anand Havelia