


LEGENDS:

Mounting Height	No.	Symbol	Description
IN CEILING			600mm Wide Ceiling Suspended Cable Tray
IN CEILING			375mm Wide Ceiling Suspended Cable Tray
IN CEILING			Cut in Retaining Wall
IN CEILING			Cut in Roof

SERVICES CONSULTANT:
VIPUL CONSULTING,
F 9 / 440 , Keshav Marg Chitrakut Scheme,Jaipur
PH-91-0-93146-10438 ,0141-2440946 Mail:vipul8599@yahoo.com
REV.-00, DATE: 27-06-2018

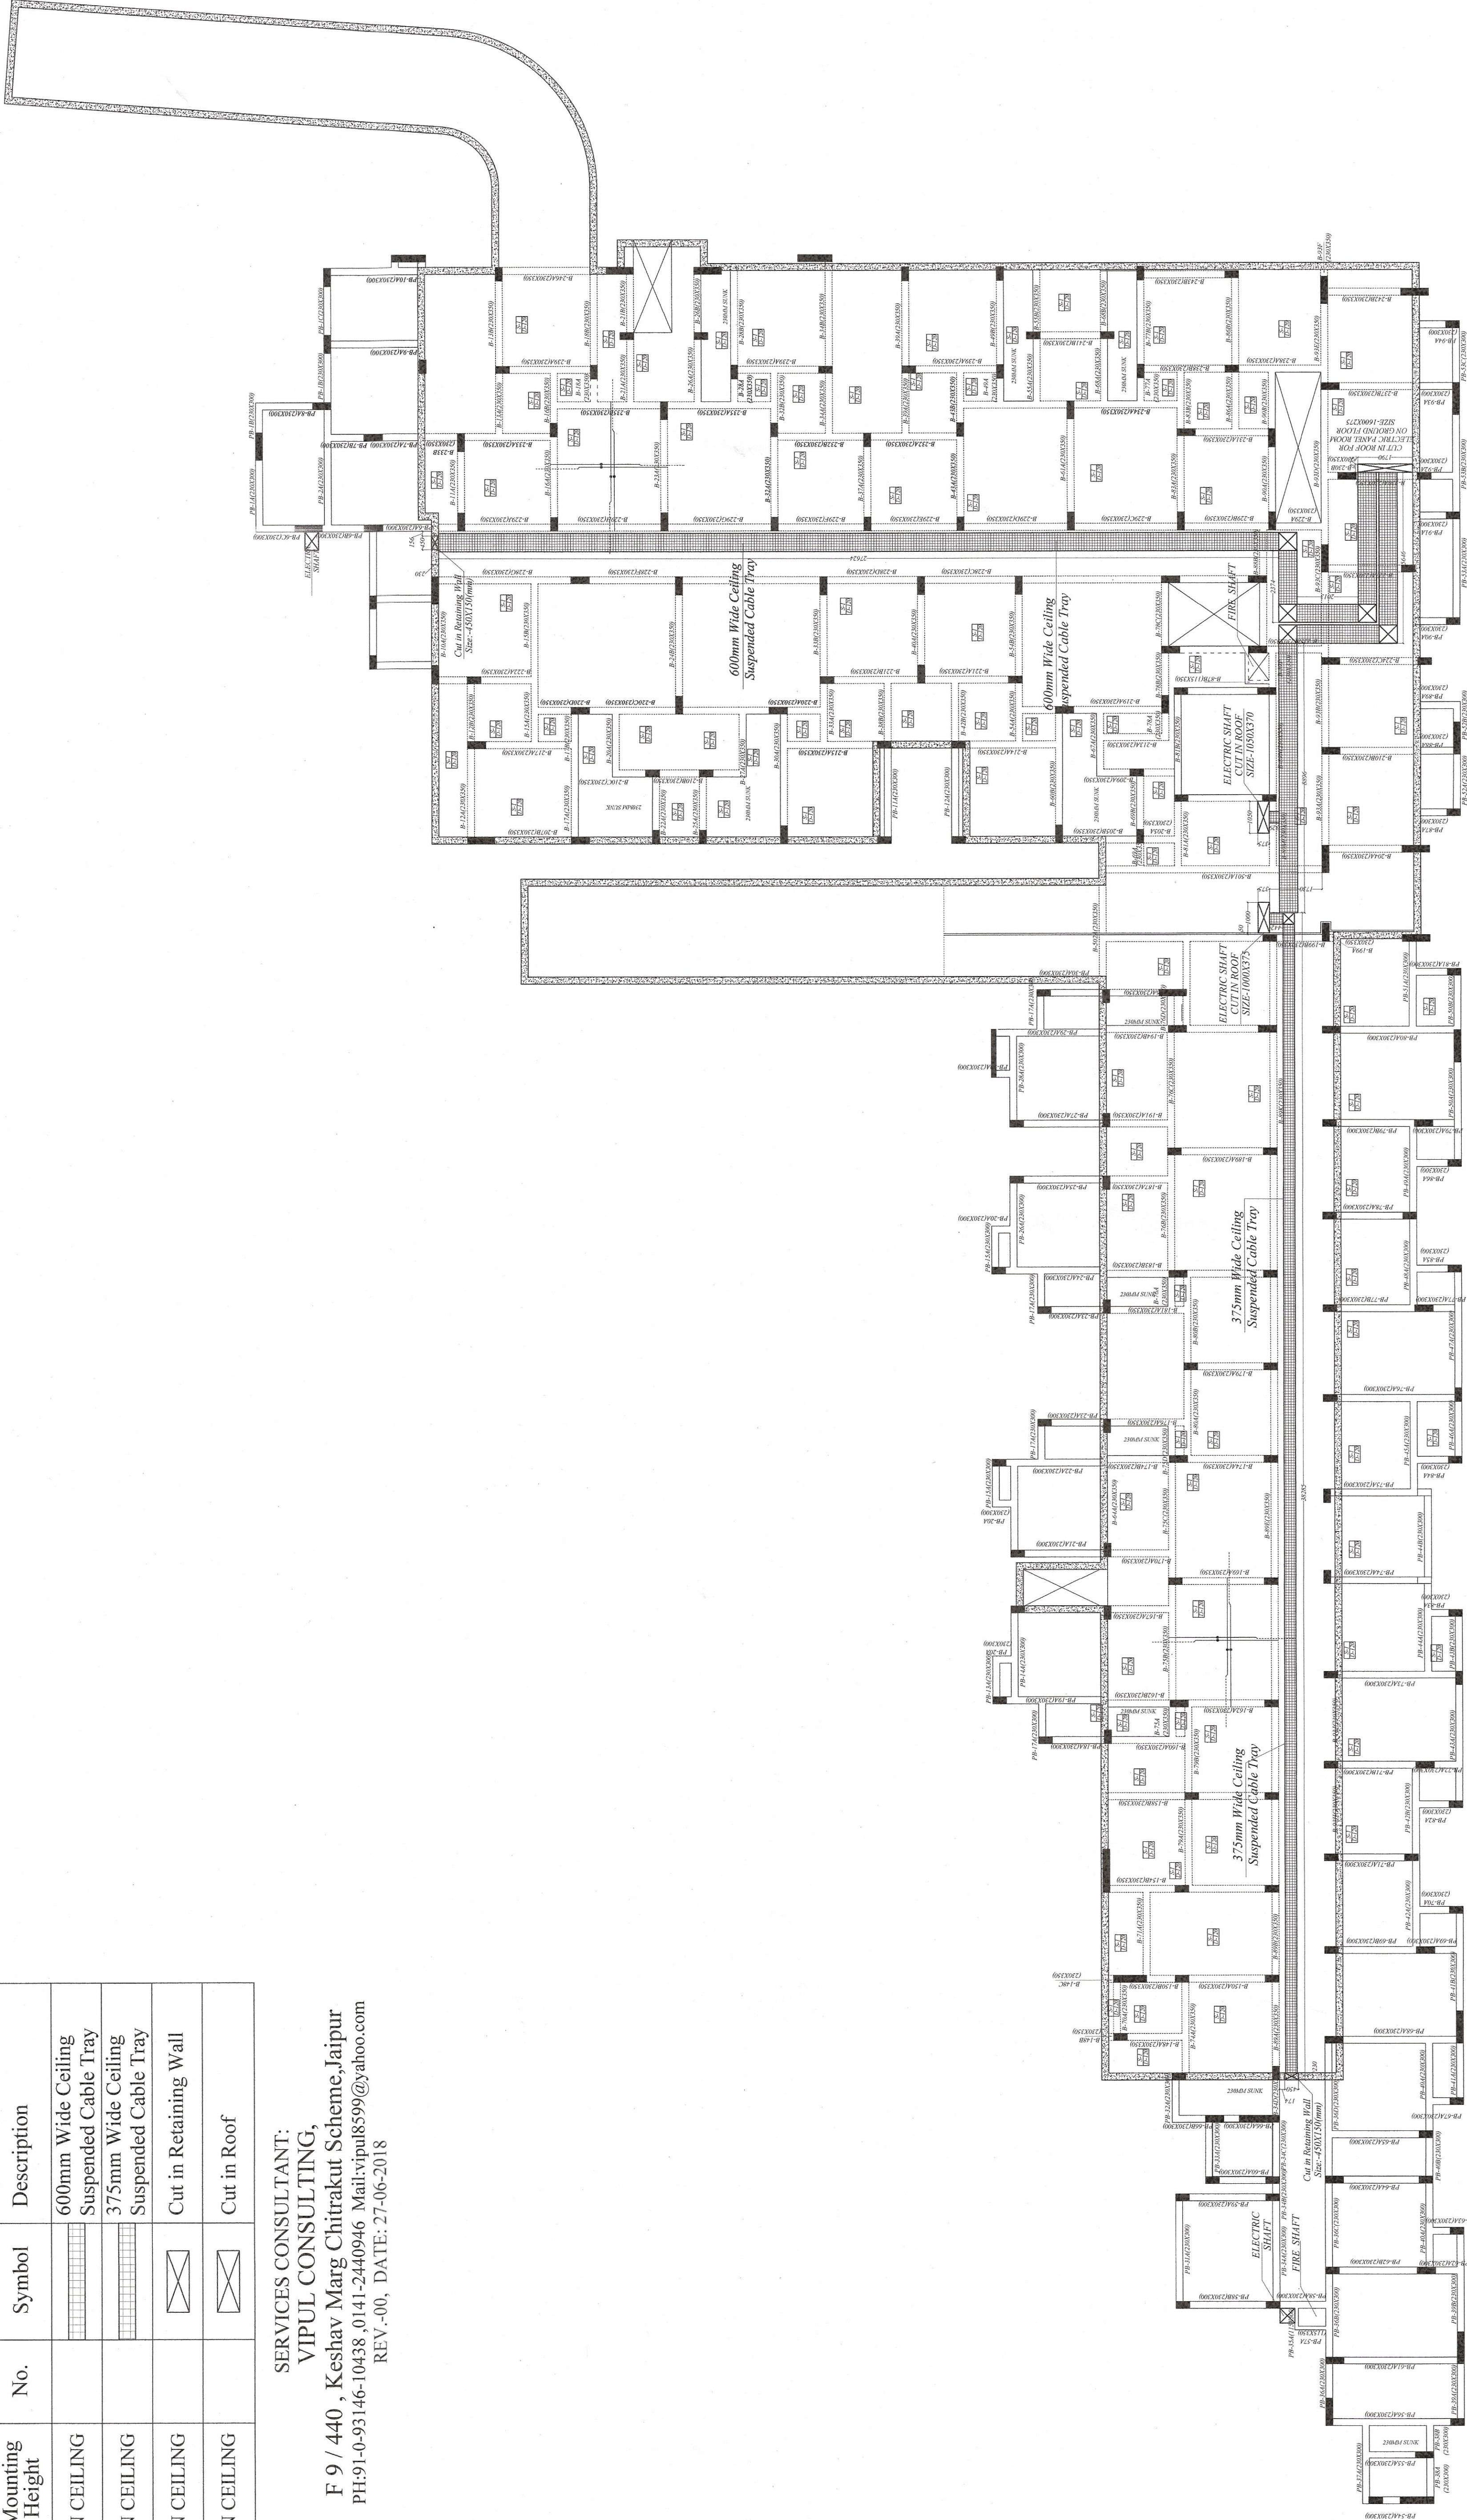

ARCHITECTS:	PROJECT :	DRAWN BY :	APPROVED BY :	SNO.	DATE	REVISION DESCRIPTION	GENERAL NOTES:
	PROPOSED AFFORDABLE HOUSING KHASRA NO. 622 & 631 AT VILLAGE NARSINGHPURA URF RIKSHA , TEHSIL SANGANER, JAIPUR.	CH. BY :		060890	27-06-2018		1. ALL DIMENSIONS ARE IN METERS. 2. ALL DIMENSIONS SHOULD NOT BE SCALE IN ANY CASE. 3. ALL DIMENSIONS SHOULD BE CHECKED AND VERIFIED BY THE CONTRACTOR PRIOR TO THE COMMENCEMENT OF WORK AT THE SITE. 4. THE CONTRACTOR SHALL BE RESPONSIBLE FOR THE PROTECTION OF ALL EXISTING UTILITIES & STRUCTURES. 5. THE CONTRACTOR SHALL BE RESPONSIBLE FOR THE PROTECTION OF ALL EXISTING UTILITIES & STRUCTURES. 6. THE CONTRACTOR SHALL BE RESPONSIBLE FOR THE PROTECTION OF ALL EXISTING UTILITIES & STRUCTURES. 7. THE CONTRACTOR SHALL BE RESPONSIBLE FOR THE PROTECTION OF ALL EXISTING UTILITIES & STRUCTURES. 8. THE CONTRACTOR SHALL BE RESPONSIBLE FOR THE PROTECTION OF ALL EXISTING UTILITIES & STRUCTURES. 9. THE CONTRACTOR SHALL BE RESPONSIBLE FOR THE PROTECTION OF ALL EXISTING UTILITIES & STRUCTURES.
SKYLINE PLANNERS & DESIGN DEVELOPERS ARCHITECTS , PLANNERS , INTERIOR DESIGNERS , LANDSCAPE 31, Shiv Path, Suraj Nagar (West), Civil Lines, Jaipur - 302019 (Raj.) Ph: 0141-4036189, Mo.: 09857483394 Web : www.skylineplanners.com, email: sddipr@gmail.com	PROJECT TYPE :	CLIENT :	DRAWING NO. : MEM/ROOF/CEILING/2018/06/27	PROJECT NO. :	DATE : 29-06-2018	NORTH :	
			REVISION NO. :		SCALE :	N.T.S.	