


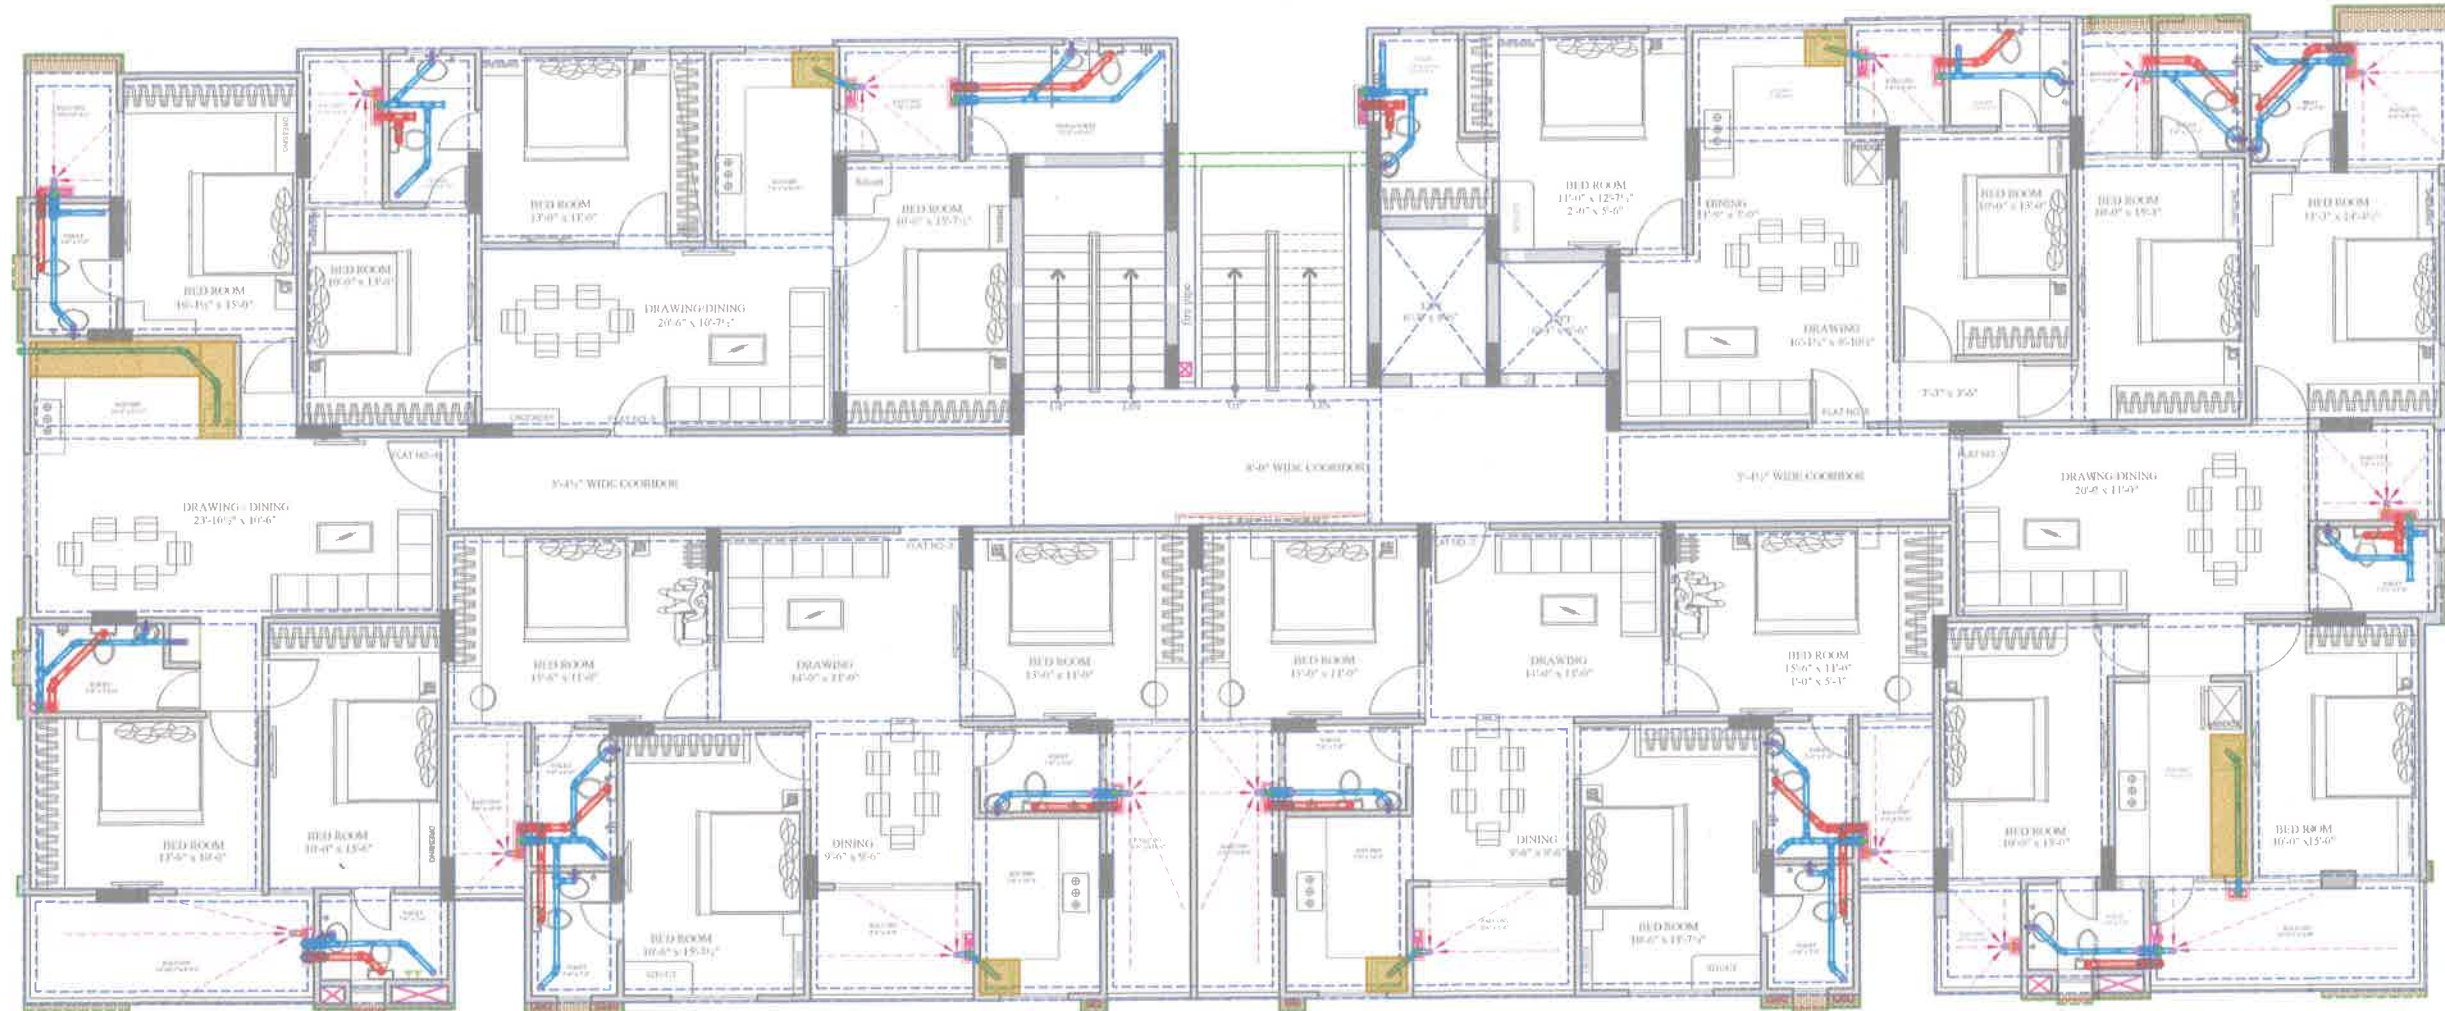

Vipul
VIPUL AGARWAL
M.E.P. CONSULTANT
B.E. ELECTRICAL

SYMBOL	DESCRIPTION
	110 mm Soil Waste Water Pipe
	110 mm Waste Water Pipe
	110 mm Rain Water Pipe
	110 mm Soil Waste Water Pipe Slope 1:150
	110 mm Waste Water Pipe Slope 1:150
	110 mm Rain Water Pipe Slope 1:150
	75 mm Waste Water Pipe Slope 1:150
	75 mm Rain Water Pipe Slope 1:150
	50mm Waste Water Pipe Bottle Trap
	Floor Trap
	Flow Direction
	6" Platform Raise


PROJECT:- KIARA APARTMENT		PROMOTER:- M/S LALIT MENGHNANI	SCALE :- N.T.S. DATE :- 30-11-2020 DRN. GANGA RAM CHK. SANJAY	SERVICES CONSULTANT: VIPUL CONSULTING, F 9 / 440 , Keshav Marg Chitrakut Scheme,Jaipur PH:91-0-93146-10438 ,0141-2440946 Mail:vipul8599@yahoo.com REV. NO. 02 DATE: 30-11-2020	5			ARCHITECTS:- SPACE GRID C-49,VIDYA APARTMENT,PARAS MARG, BAPU NAGAR,BEAR JANTA STORE CIRCLE, JAIPUR302015 PH-093149187660141-4005506 (O) Email:-info.spacegrid@gmail.com	
ADDRESS:- KHASRA NO. 625/2,626/1 MAHAL ROAD, JAGATPURA, VILLAGE-TILAWALA,TEHSIL-SANGANER, JAIPUR,RAJASTHAN					4				
DRAWING:	TYPICAL FLOOR INTERNAL DRAINAGE PLAN				3				
					2				
					1				
					NO	DATE	REVISION		





Vij
VIPUL AGARWAL
M.E.P. CONSULTANT
B.E. ELECTRICAL

STANDARDS SANITARY AFFLIANCES HEIGHTS/AS PER AR DETAILS			
S.NO	SYMBOL	DESCRIPTION	All Heights For Finish Floor Lvl
1		WASH BASIN MIXER	+800MM
2		WASH BASIN ANGLE VALVE	+450MM
3		BOTTLE TRAP	+450MM
4	AS PER/ARCH	MIRROR 450x450mm(BOTTOM)	+950MM
5		OVER HEADSHOWER	+2025MM
6		WALL MIXER DIVERTOR	+1000MM
7		TAP FOR BATH AREA	+770MM
8	AS PER/ARCH	SOAP DISH	+1000MM
9	AS PER/ARCH	TOWEL RAIL	+1500MM
10		Health Faucet	+300MM
11	AS PER/ARCH	PAPER HOLDER	+450MM
12		ANGLE VALVE FOR GYSER	+1950MM
13		CONCEALED STOP COCK	+2100MM
14		CISTERN ANGLE VALVE	+450MM
15		KITCHEN SINK MIXER	+1000MM
16		ANGLE VALVE FOR WATER PURIFIER	+1500MM
17		TAP POINT	+600MM
		Floor Trap	
		Cold Water Supply	
		Hot Water Line - Internal	
		Cold Water Line - Internal	

PROJECT:- KIARA APARTMENT		PROMOTER:- M/S LALIT MENGHNANI	SCALE:- N.T.S.	SERVICES CONSULTANT: VIPUL CONSULTING, F 9 / 440 , Keshav Marg Chitrakut Scheme,Jaipur PH:91-0-93146-10438 ,0141-2440946 Mail:vipul8599@yahoo.com REV. NO. 02 DATE: 30-11-2020	5			ARCHITECTS:-  SPACE GRID C-49, VIDYA APARTMENT, PARAS MARG, BAPU NAGAR, NEAR JANTA STORE CIRCLE, JAIPUR-302015 PH-093149 8766, 0141-4005506 (O) Email:-info@spacegrid@gmail.com	
ADDRESS:- KHASRA NO. 625/2,626/1 MAHAL ROAD, JAGATPURA, VILLAGE-TILAWALA, TEHSIL-SANGANER, JAIPUR, RAJASTHAN			DATE :- 30-11-2020		4				
			DRN. GANGA RAM		3				
			CHK. SANJAY		2				
					1				
DRAWING:	TYPICAL FLOOR INTERNAL PLUMBING PLAN				NO.	DATE	REVISION		

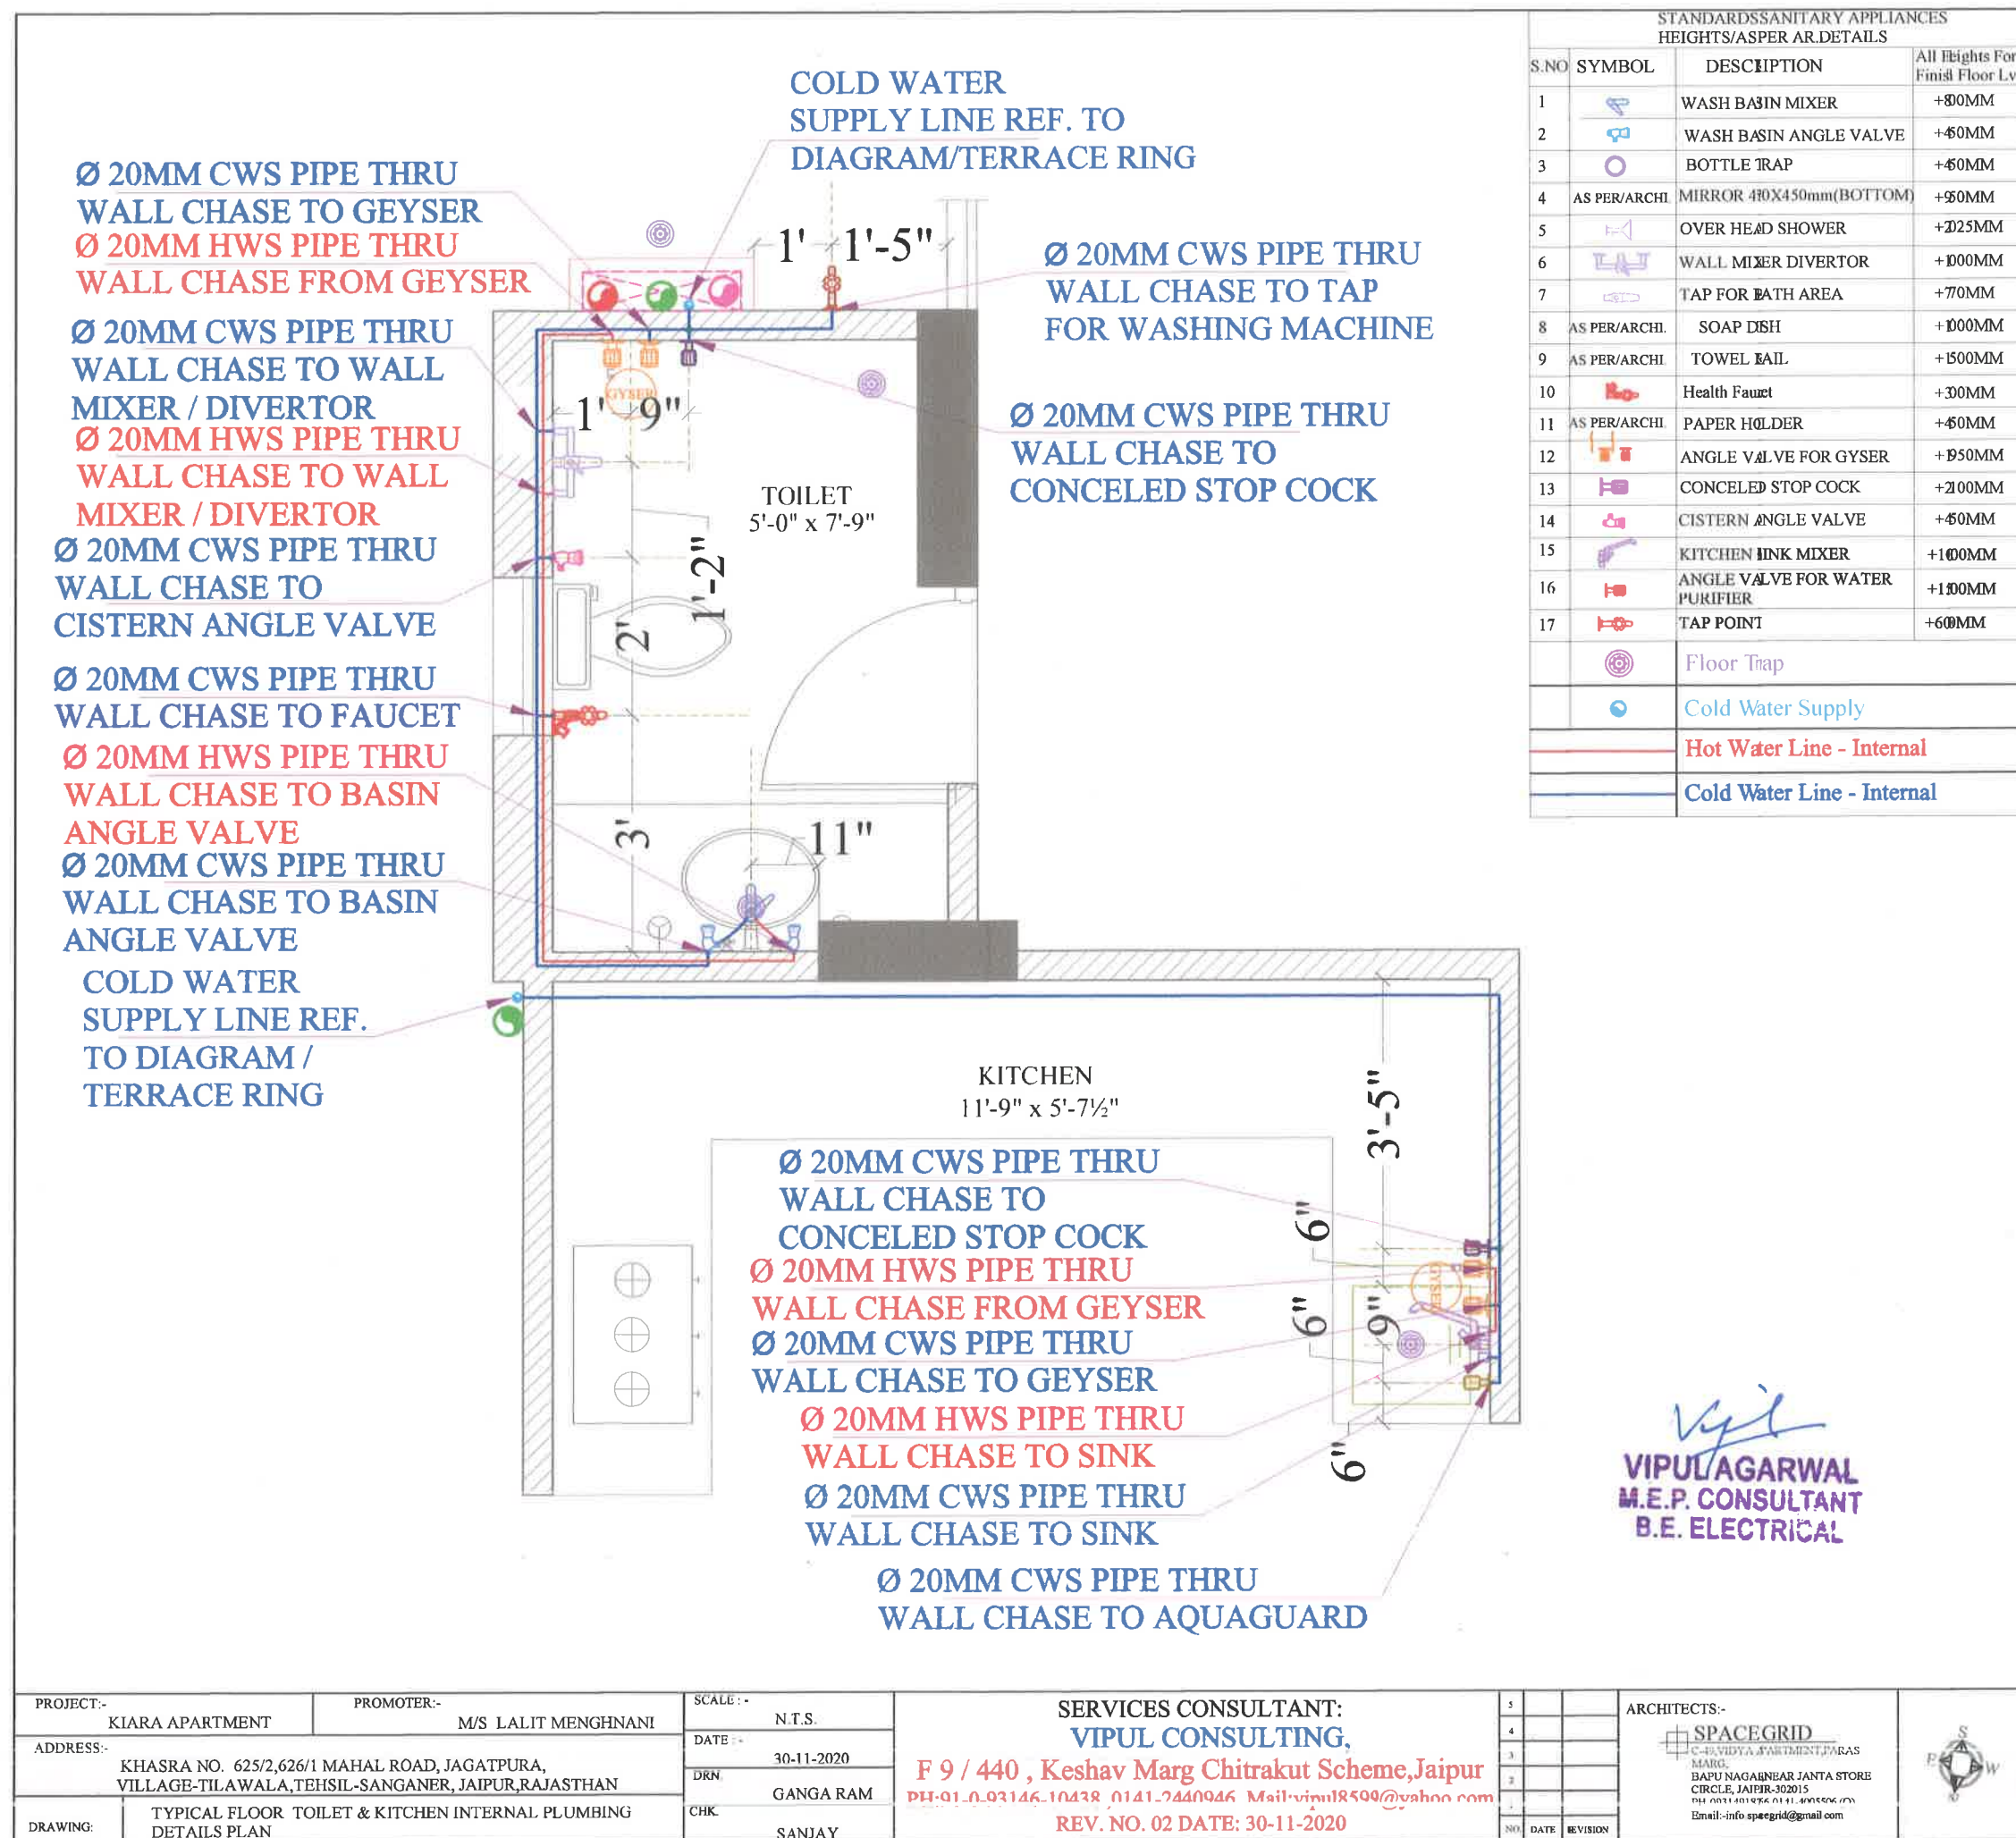

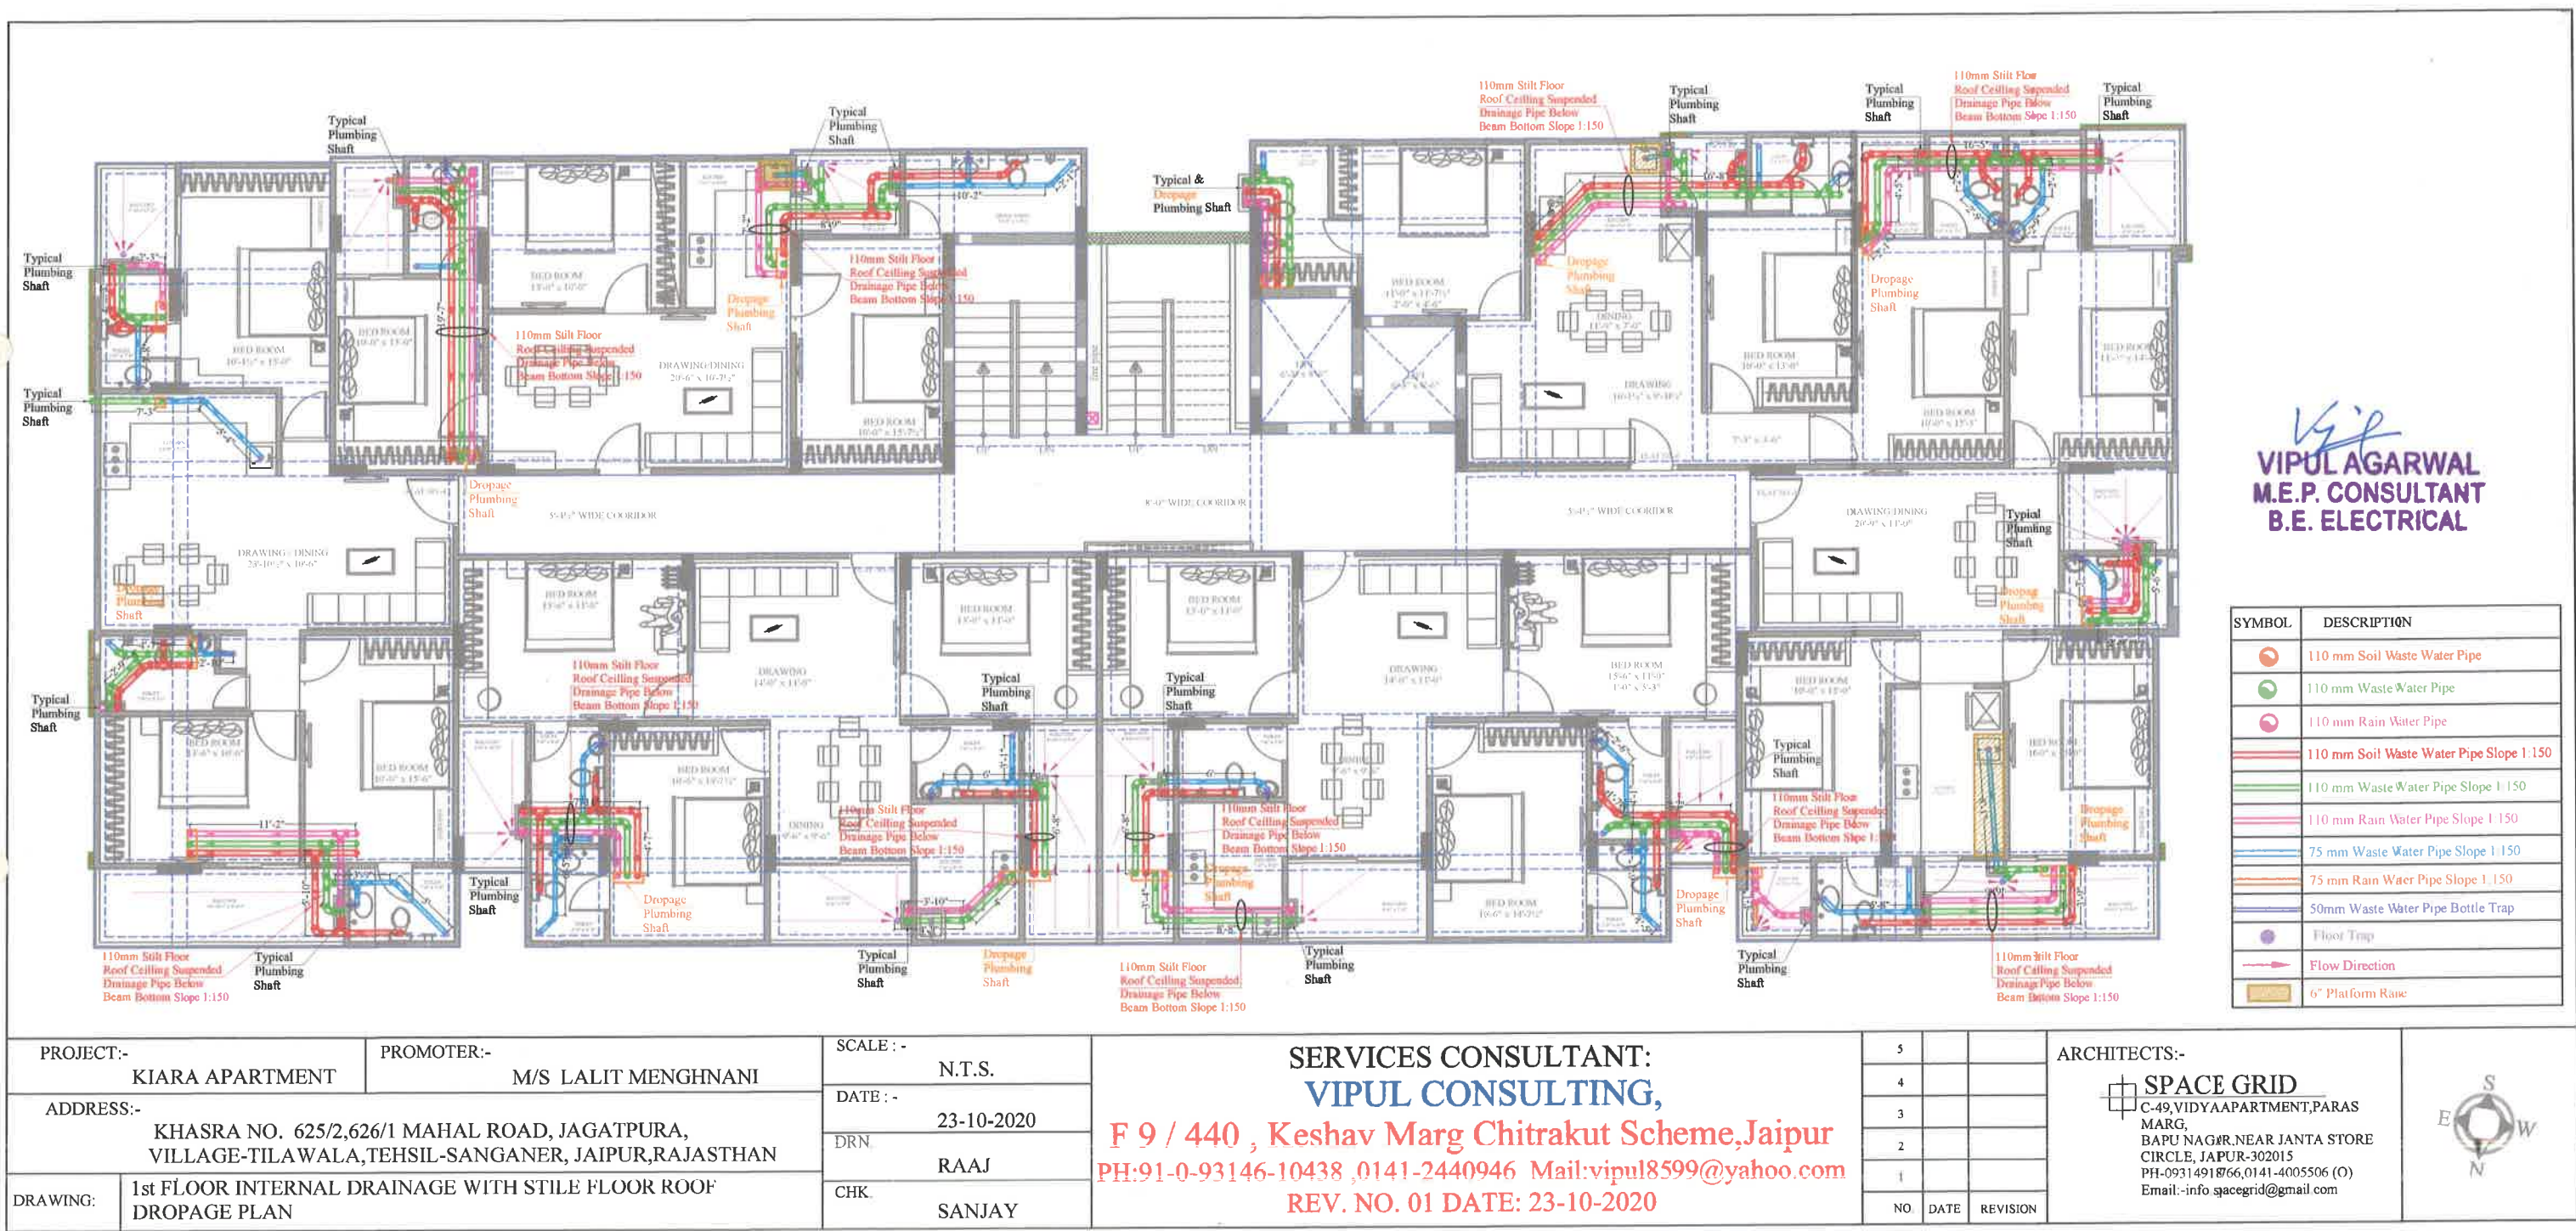

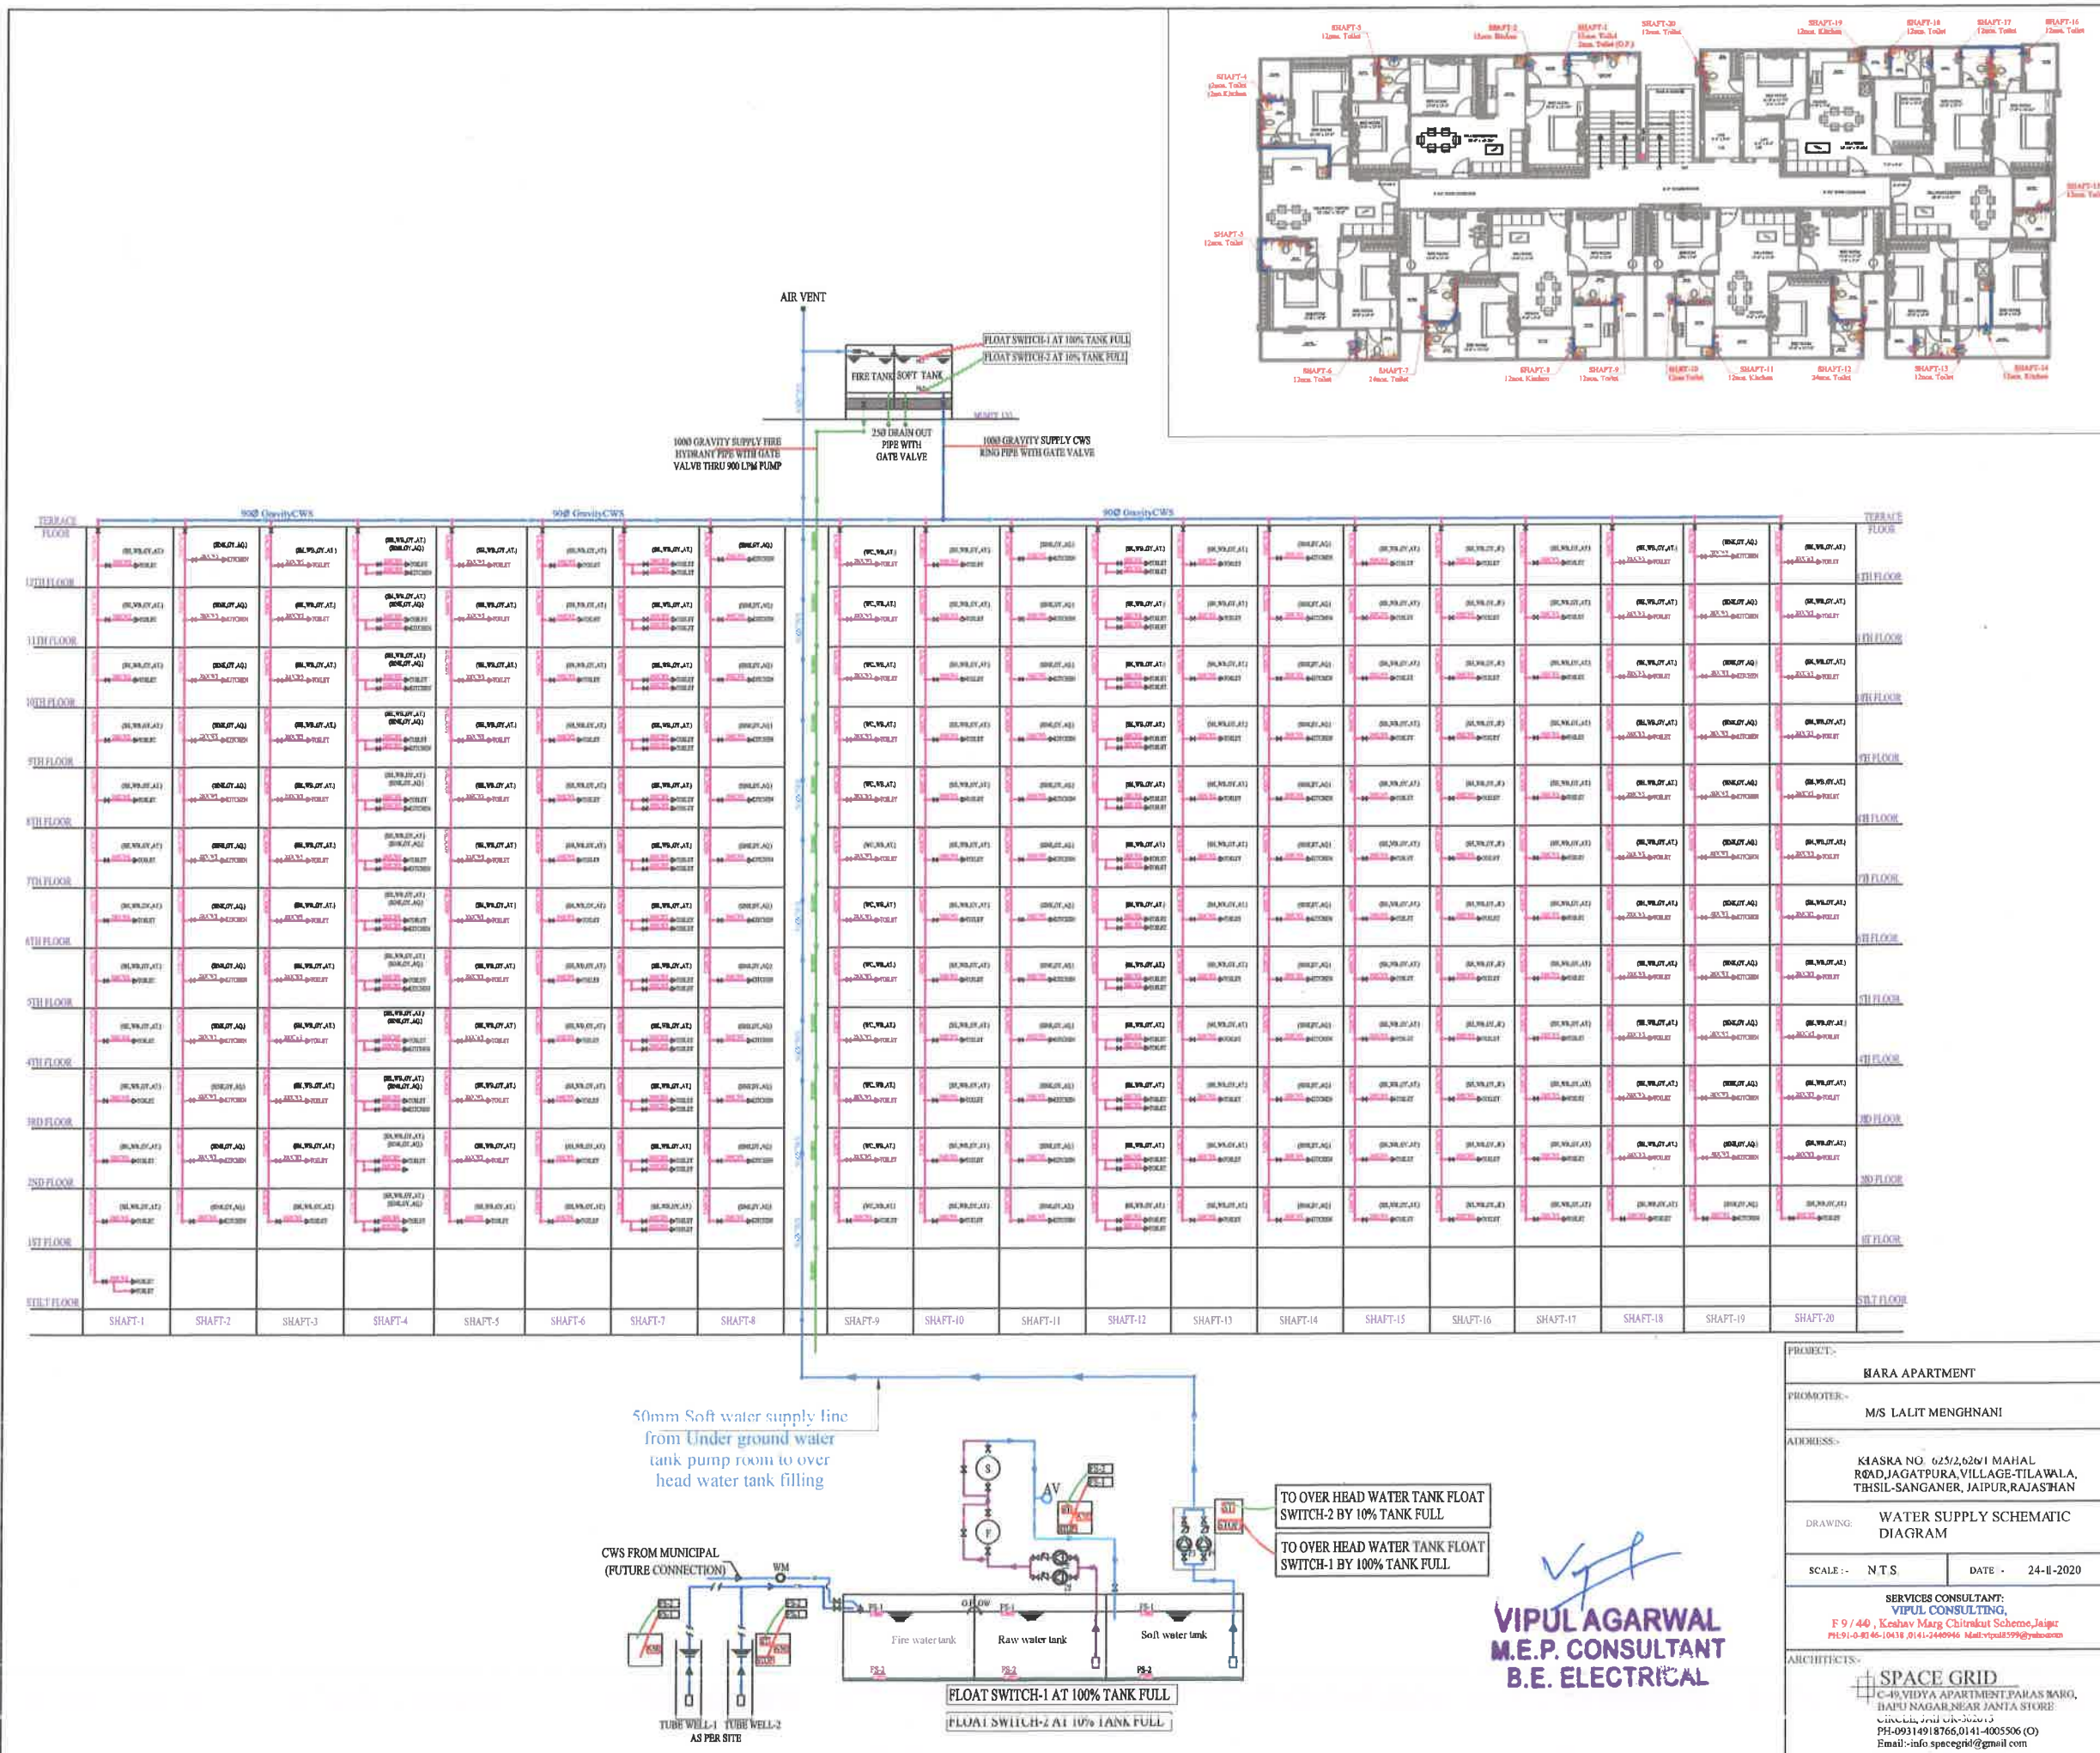

OTHERS LAND



OTHERS LAND NO. = 625/4

OTHERS LAND NO. = 626/2

LEGENDS:-

	GULLY TRAP Ø60XØ60MM
	SEWAGE MANHOLE 900 mm Dia
PIPES & SLOPE DETAIL :-	
	0100mm SOIL WATER PIPE SLOPE 1:50
	0110mm SOIL WATER PIPE SLOPE 1:50
	0150mm SOIL WATER PIPE SLOPE 1:50
	0100mm SEWER PIPE SLOPE 1:50



ARCHITECTS:-

SPACE GRID

SERVICES CONSULTANT:

VIPUL AGARWAL
M.E.P. CONSULTANT
B.E. ELECTRICAL
F 9 / 440 , Keshav Marg Chitrakut Scheme, Jaipur
Ph: 9141-2440946, 0141-2440946 Mail: vipul8599@yahoo.com
REV NO. 00 DATE: 20-10-2020

SCALE :-

N.T.S.
DATE:-
20-10-2020
DRN
CTIK

PROJECT:- KIARA APARTMENT


PROMOTER:- M/S. LALIT MENCHANI

ADDRESS:- KHASRA NO. 625/2, 626/1 MAHAL ROAD, JAGATPURA,


VII TAGE-TIAWATA THESI-SANGANER, JAIPUR RAJASTHAN

DATE:- 20-10-2020

CTIK: SANJAY

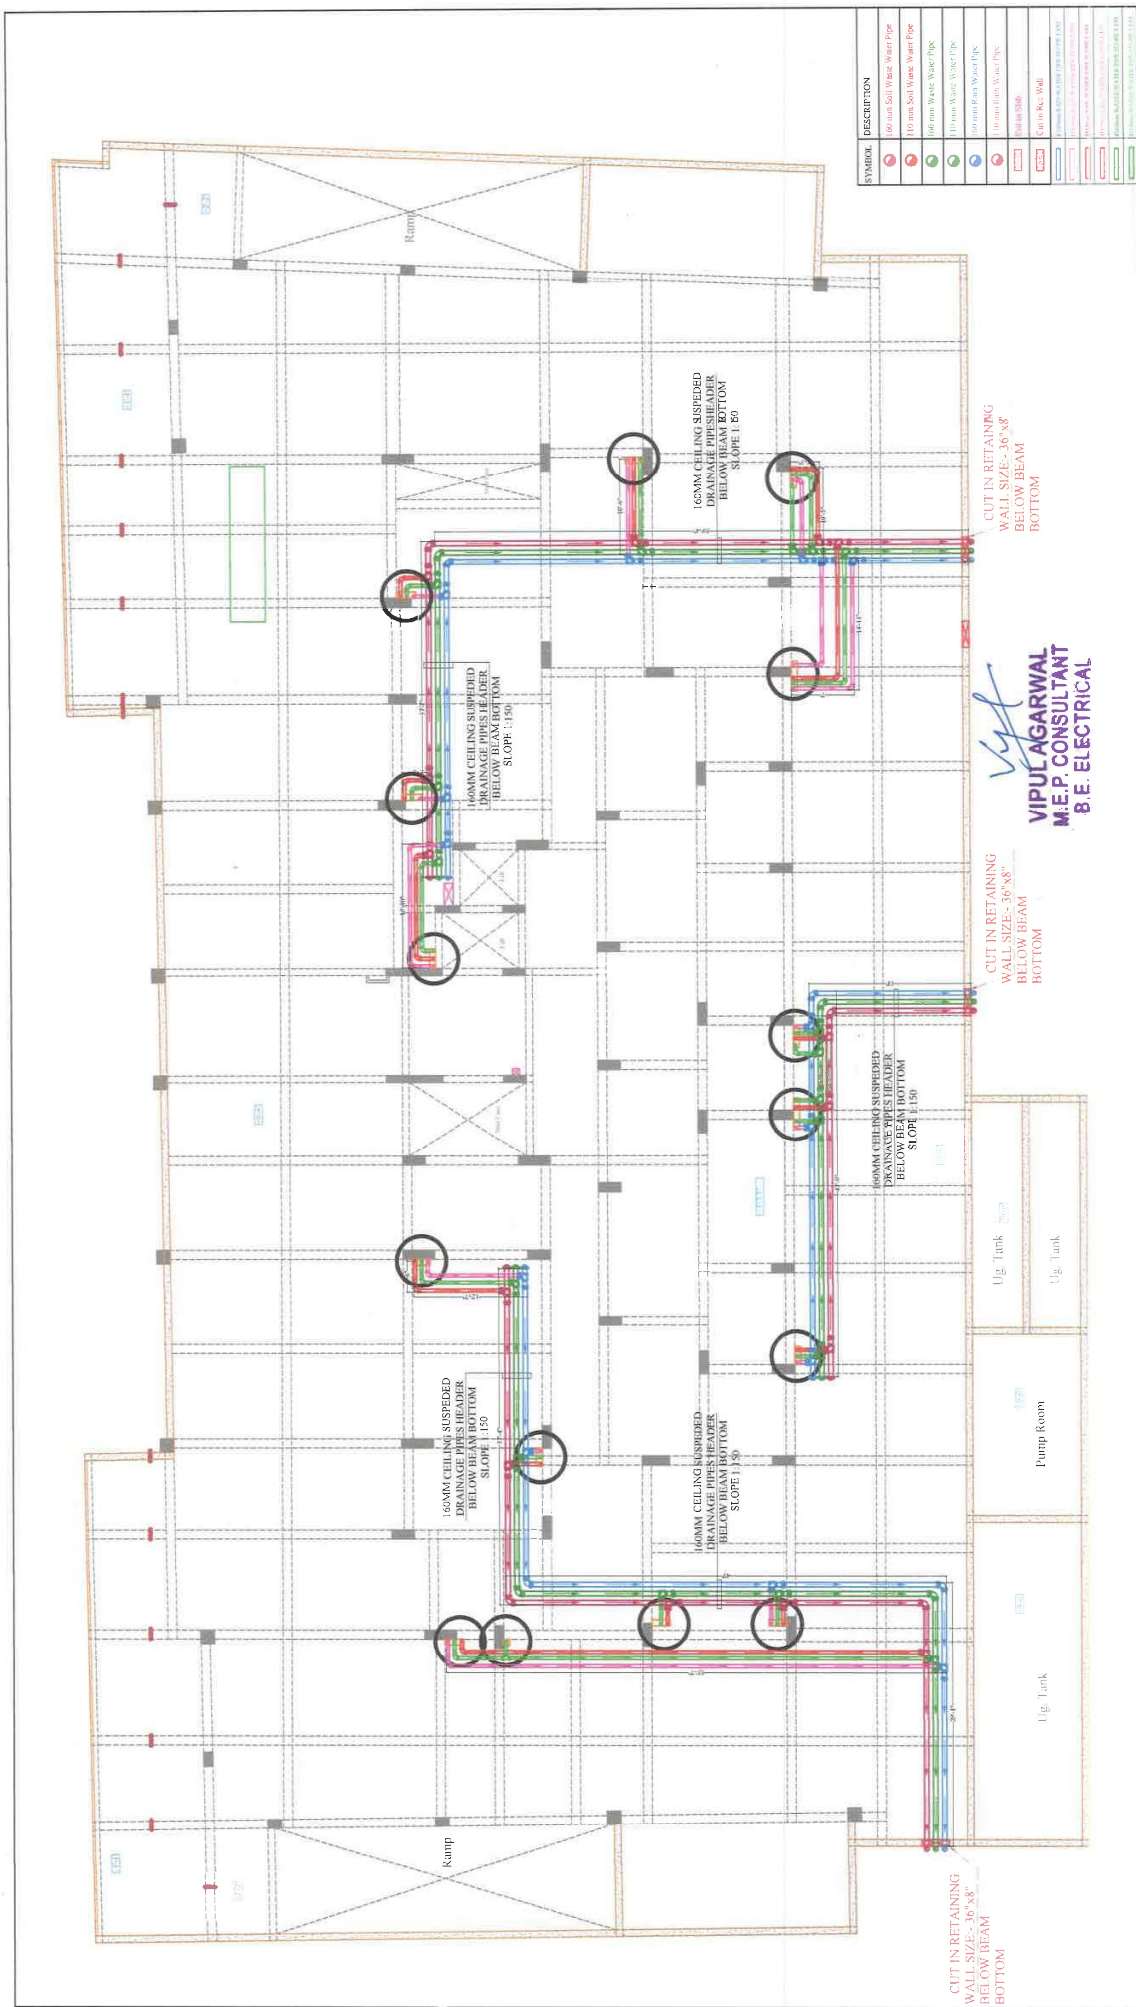

PROJECT - KIARA APARTMENT		PROMOTER - M/S LAIT MONGHANI	SCALE:- N.T.S.	SERVICES CONSULTANT: VIPUL AGARWAL M.E.P. CONSULTANT		ARCHITECTS:- SPACE GRID G-45 VIDYA APARTMENT PARKS MARG, SAGAR NEAR JANTA STORE CIRCLE, JAIPUR-302015 PH: 091-40187501, 405556 (O) Email: info.spacegrid@gmail.com	
ADDRESS- KIARA NO. 685/2, 26/1 MAHAL ROAD, JAGATPURA VILLAGE-TILAWALA, TEHSIL-SANGANER, JAIPUR, RAJASTHAN		DATE:- 23-10-2020	DATE:- 23-10-2020	F 9 / 440 , Keshav Marg Chitrakut Scheme, Jaipur		REV. NO. 01 DATE: 23-10-2020	
DRAWING		DRN. RAAJ	DRN. RAAJ	PH: 91-0-93146-10438, 0141-2440946 Mail: vipul8509@yahoo.com		REV. NO. 01 DATE: 23-10-2020	
BASEMENT FLOOR ROOF DRAINAGE PIPE'S ROUTE PLAN		C.D.E. SANJAY	C.D.E. SANJAY				

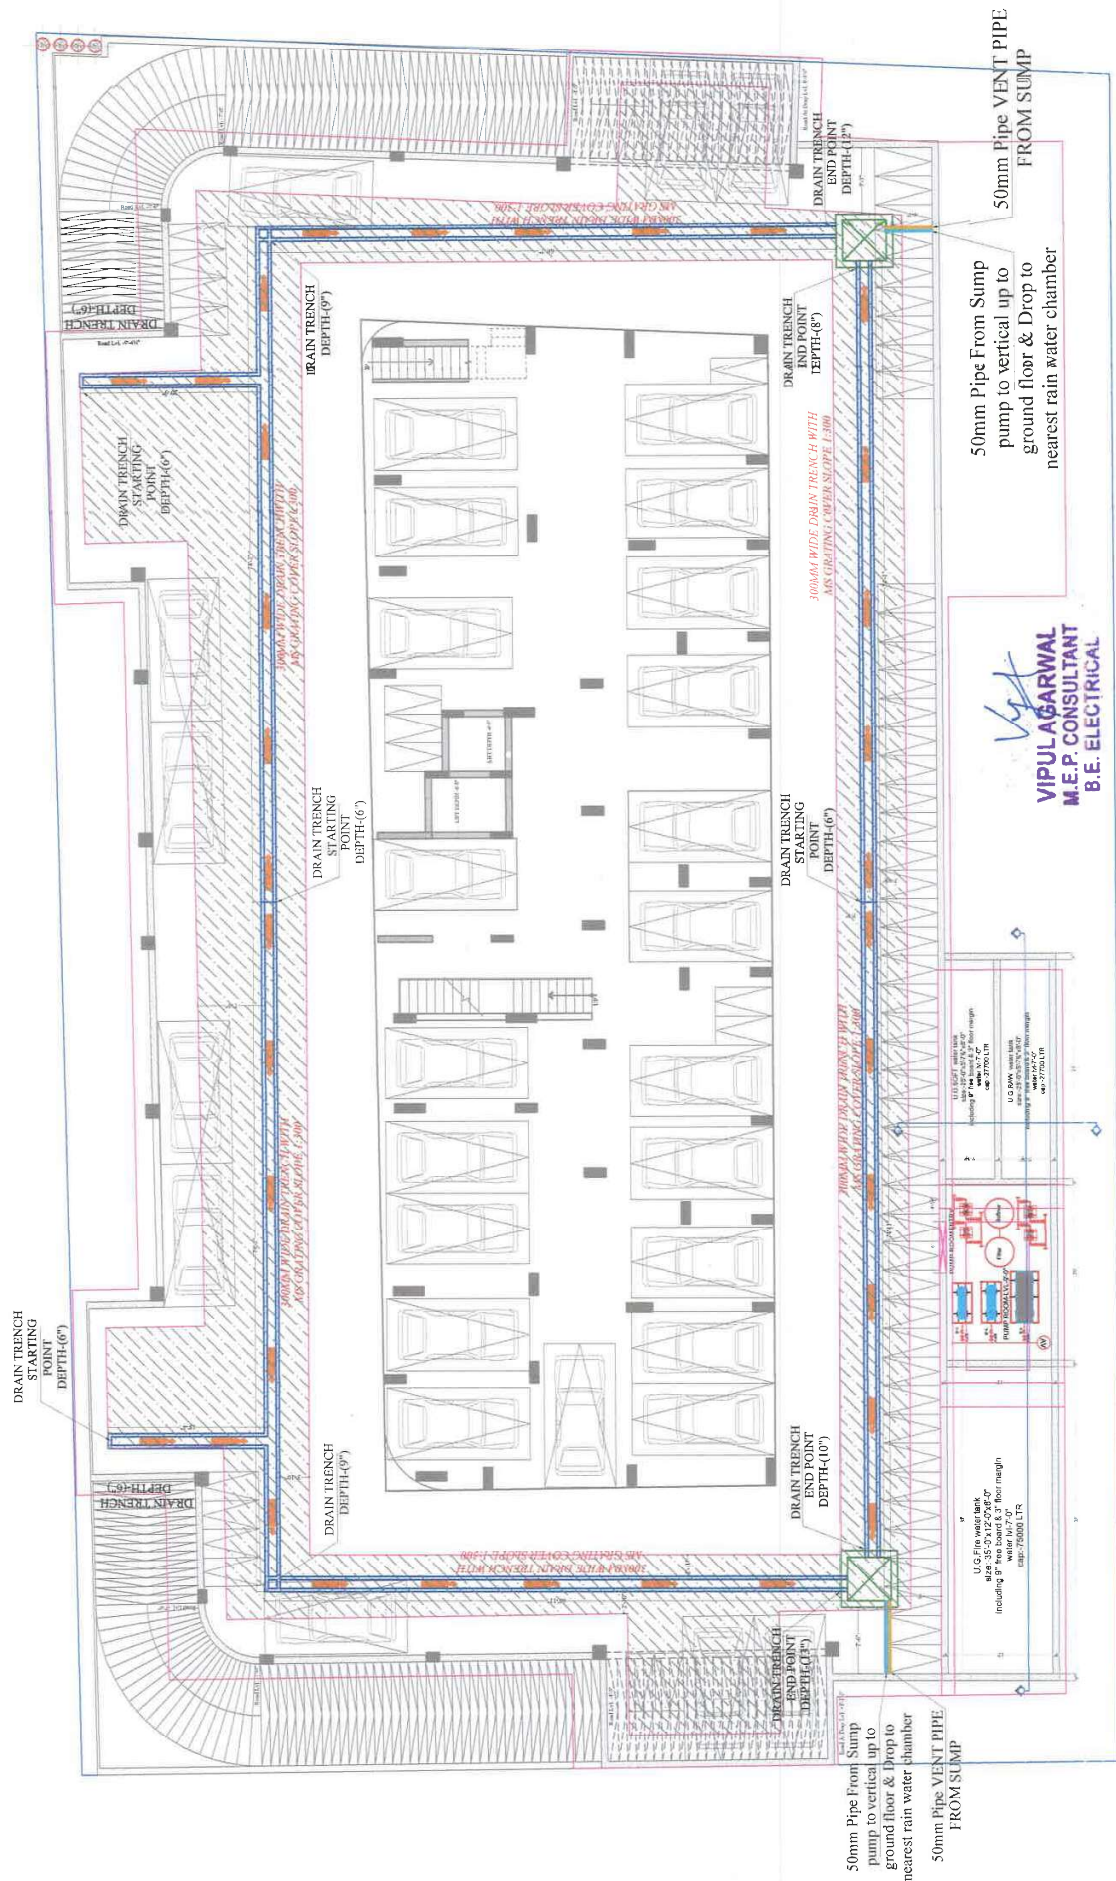

PROJECT:-

KIARA APARTMENT

PROMOTER:-

M/S LALIT MENGHNANI

DRAWING:

BASEMENT FLOOR
DRAIN TRENCH PLAN

SCALE:- N.T.S.

DATE: - 21-05-2020


ARCHITECT :-

SPACE GRID

C-49, vidya Apartment, paras Marg,
Bapu Nagar near Janthi Store Circle,
Jaipur-302015
Ph: 099114918766 0141-26105506 (m)

Ph. 000 1 491 8765 1141 - 41K15506 (a)

PRODUCED BY AN AUTODESK EDUCATIONAL PRODUCT

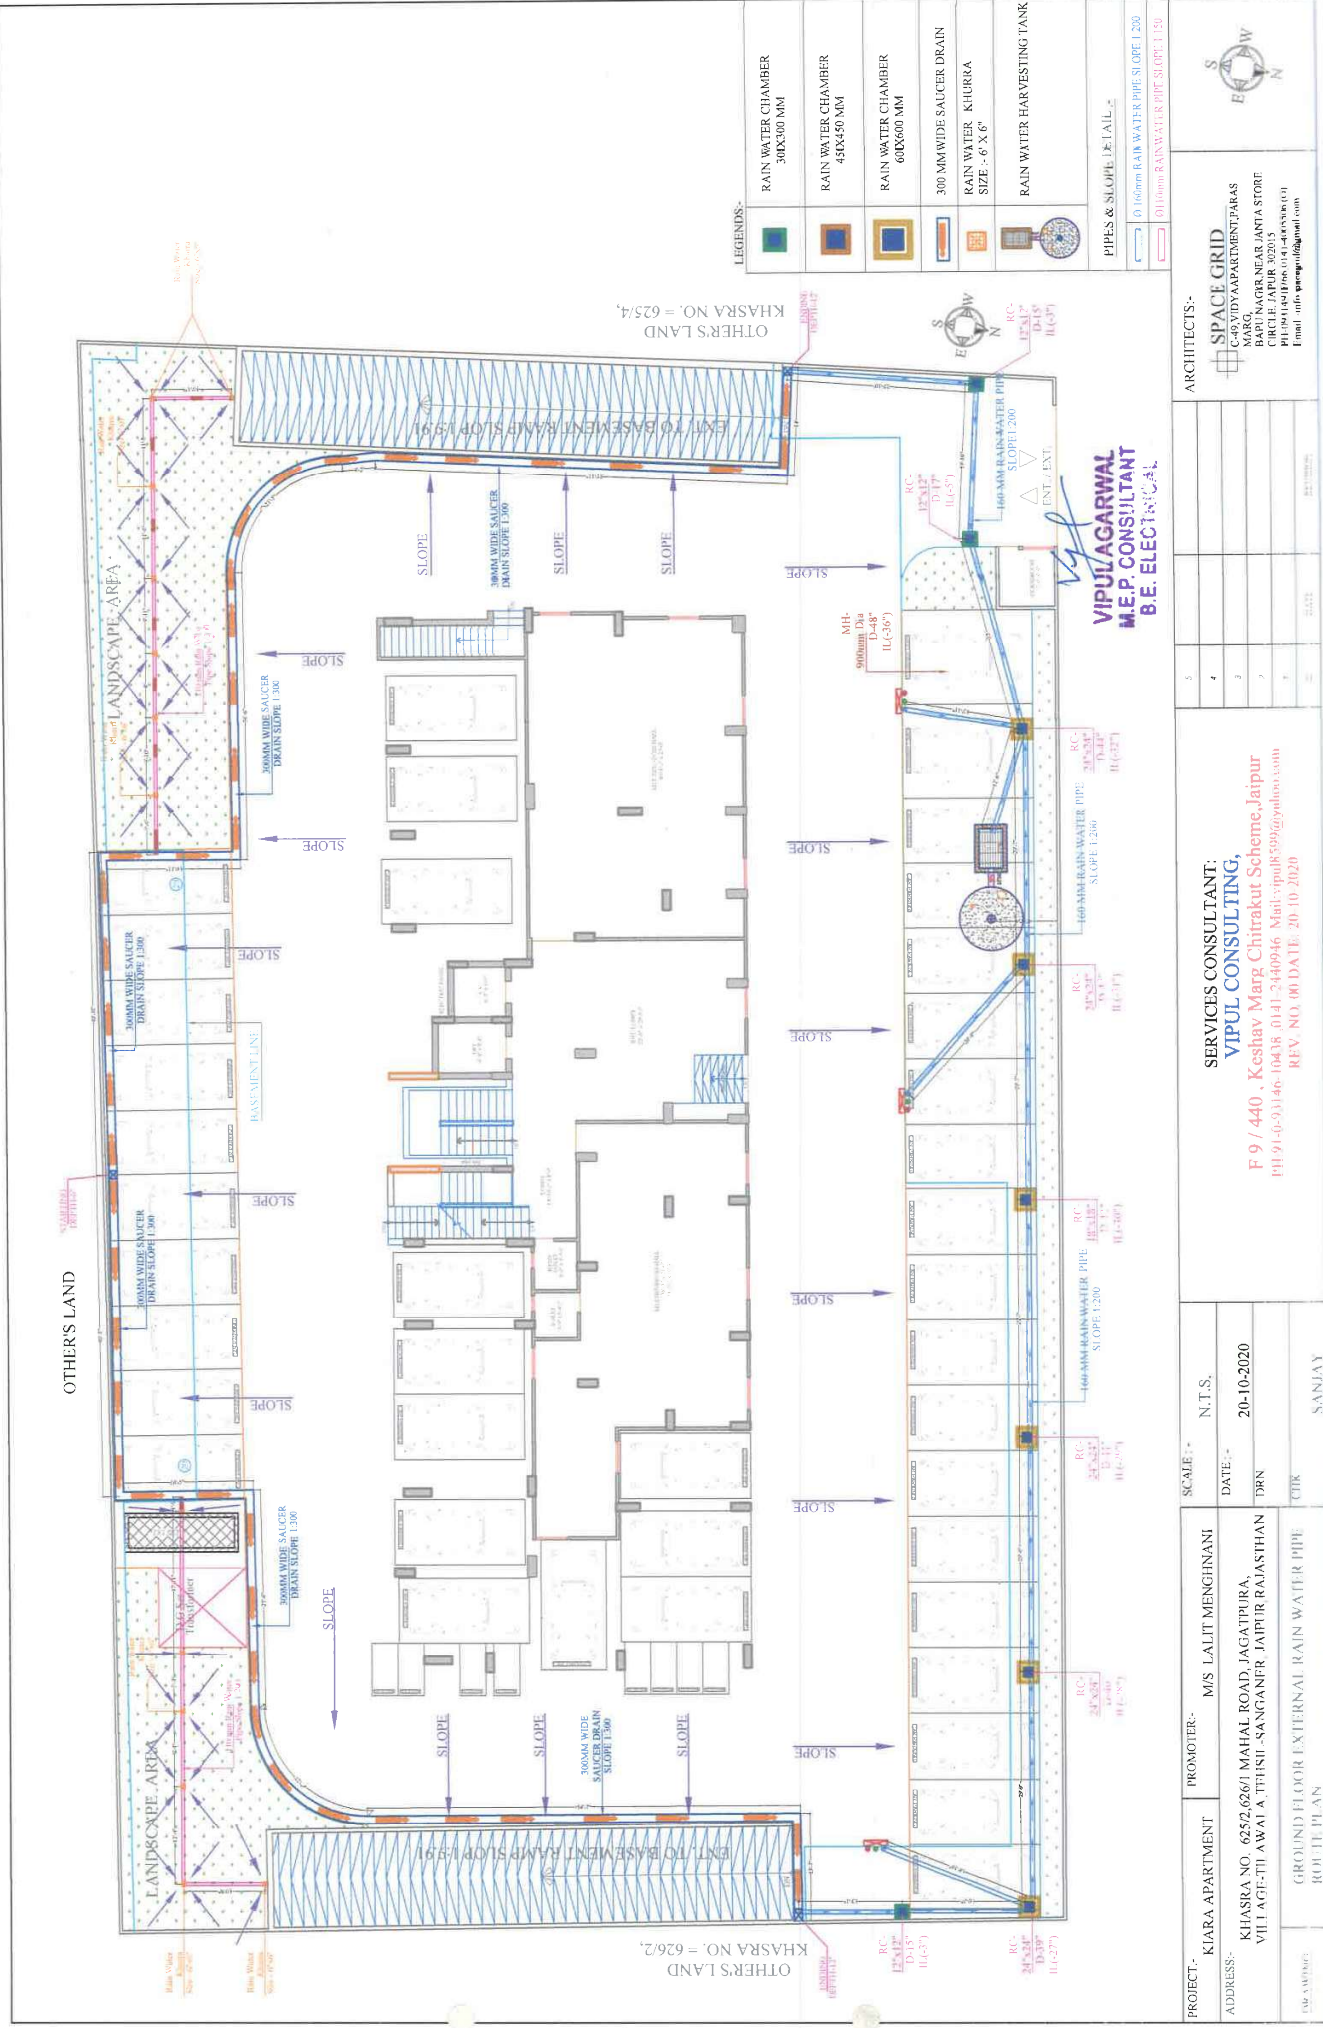

OTHERS LAND

LANDSCAPE AREA

LANDSCAPE AREA




















OTHER'S LAND

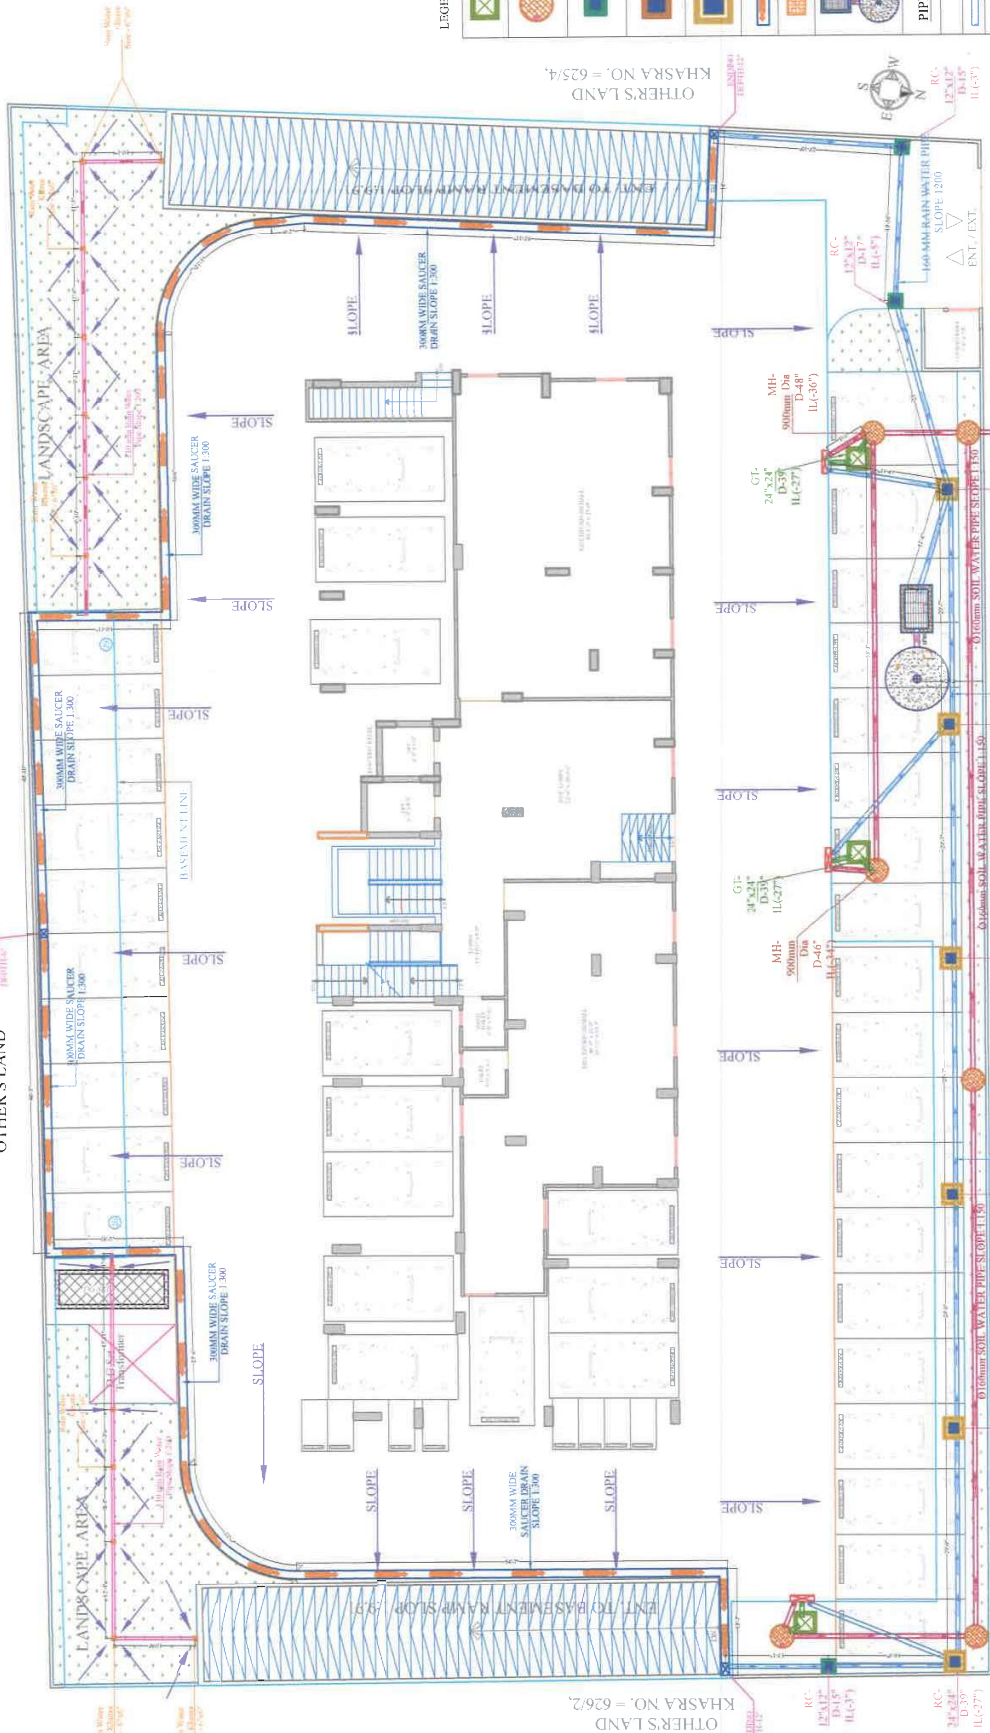

LEGENDS :-

	GULLY TRAP 600X600MM
	SEWERAGE MANHOLE 900 am Dia
	RAIN WATER CHAMBER 300X300 MM
	RAIN WATER CHAMBER 600X600 MM
	300 MM WIDE SAUCER DRAIN
	RAIN WATER HARVESTING TANK
PIPES & SLOPE DETAIL :-	
	160mm RAIN WATER PIPE SLOPE 1:200
	100mm RAIN WATER PIPE SLOPE 1:150
	100mm SOIL WATER PIPE SLOPE 1:150
	100mm SOIL WATER PIPE SLOPE 1:150
	100mm WASTEWATER PIPE SLOPE 1:150
	100mm WASTEWATER PIPE SLOPE 1:150

OTHERS LAND
KHASRA NO. = 625/4.

OTHERS LAND
KHASRA NO. = 625/4.

ARCHITECTS:-

SPACE GRID

BAPU NAGAR NEAR JANTA STORE
CIRCLE JAIPUR-302015

SERVICES CONSULTANT:
VIPUL CONSULTING,
F 9 / 440 Keshav Marg Chitrakut Scheme, Jaipur
PH: 91-0-931446-10438, 0141-2440946 Mail: vipul8999@yahoo.co.in
REV. NO. 00 DATE: 20-10-2020

VIPUL AGARWAL
M.E.P. CONSULTANT
B.E. ELECTRICAL

SCALE:- N.T.S.

DATE:- 20-10-2020

PROMOTER:- M/S LAIT MINGINANI

ADDRESS:- KHASRA NO. 625/2, 626/1 MAHAL ROAD, JAGATPURA,
VILLAGE-TILAWALA, THESI, SANGANER, JAIPUR, RAJASTHAN

GROUND FLOOR INTERNAL DRAINAGE PLAN

SANJAY