

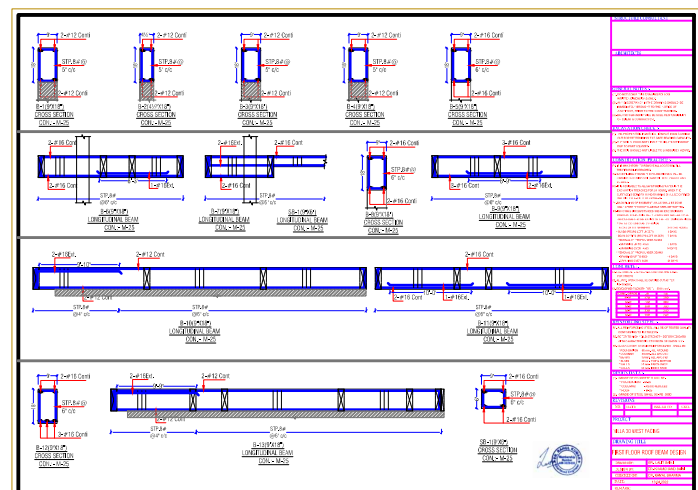
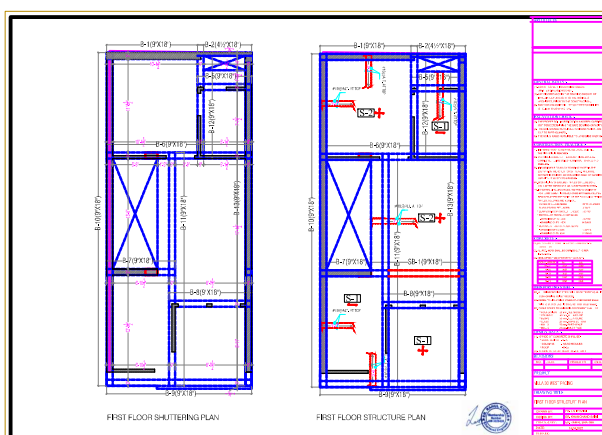
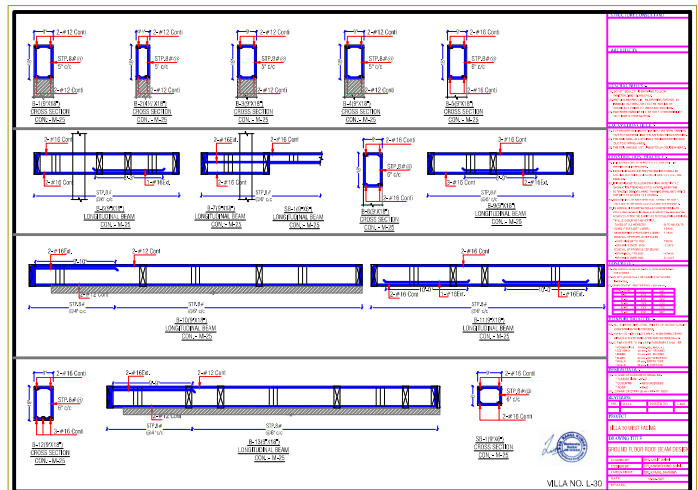
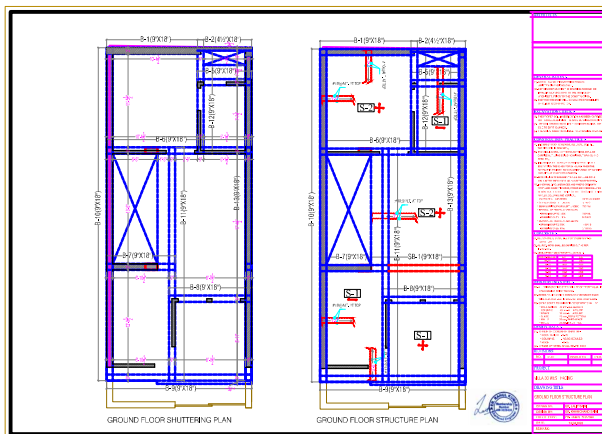
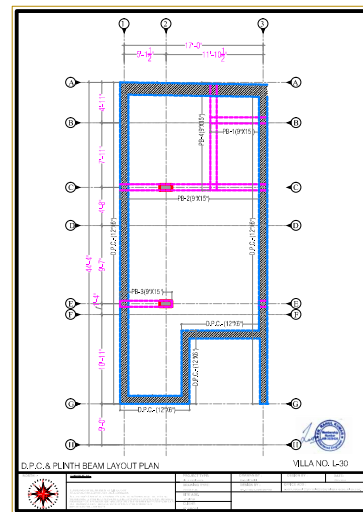
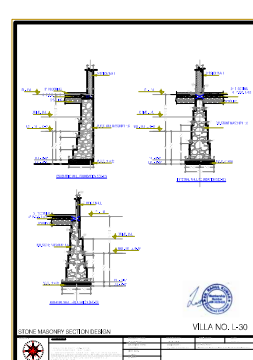
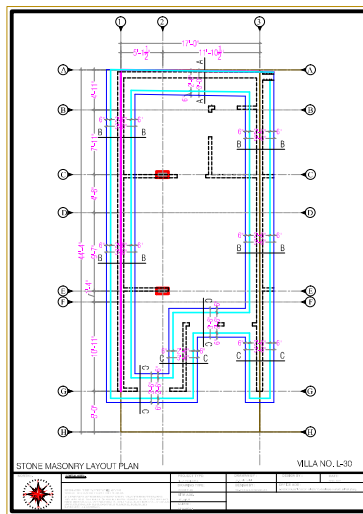
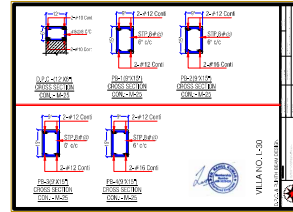
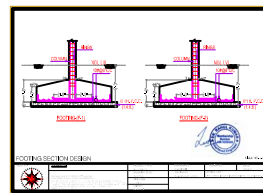
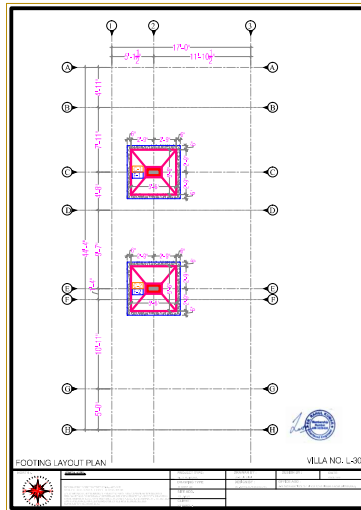
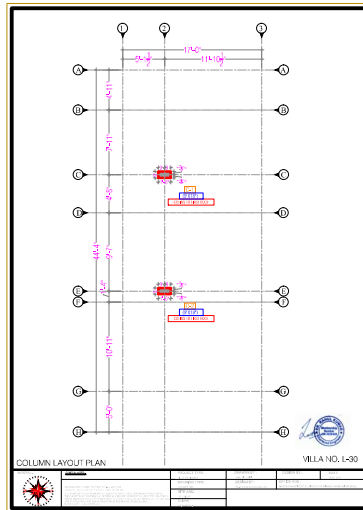
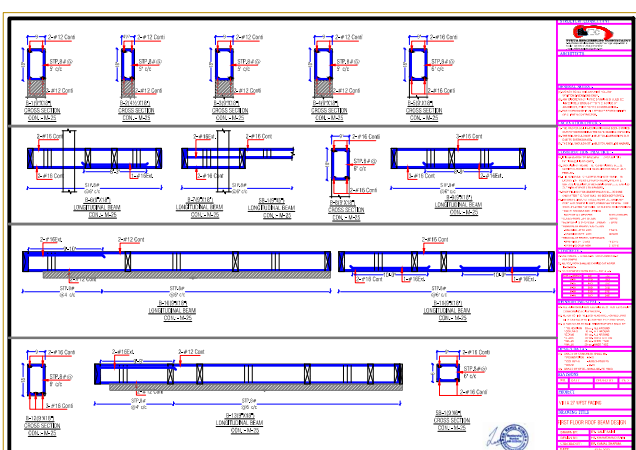
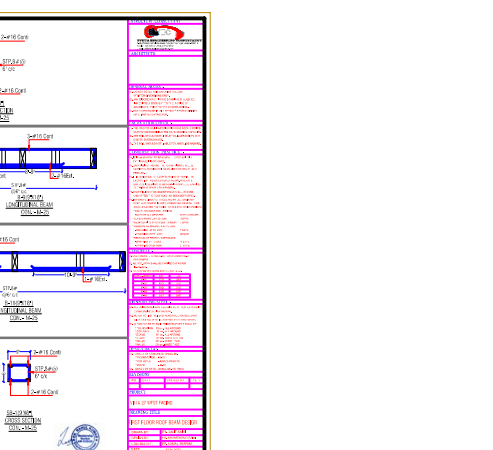
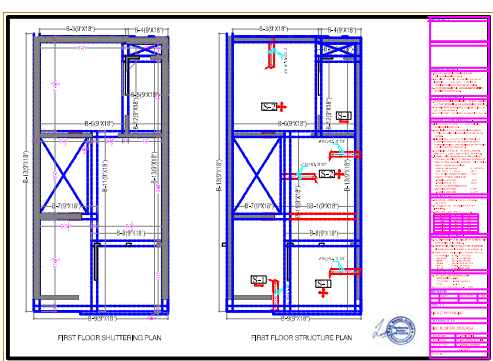
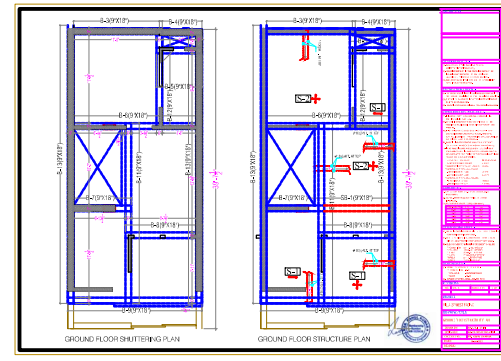
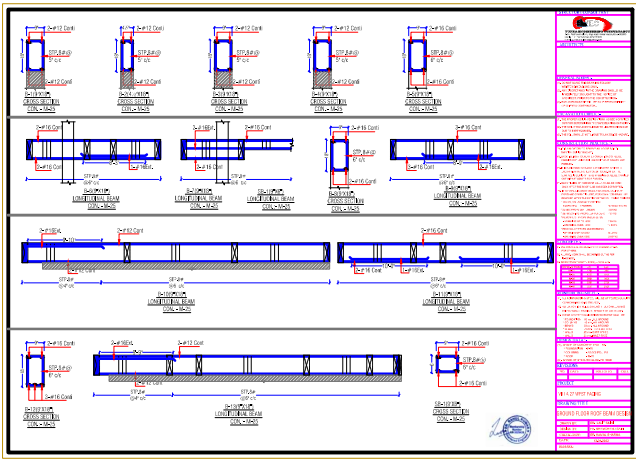
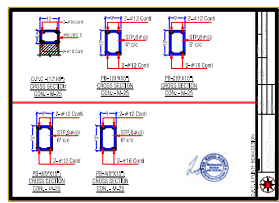
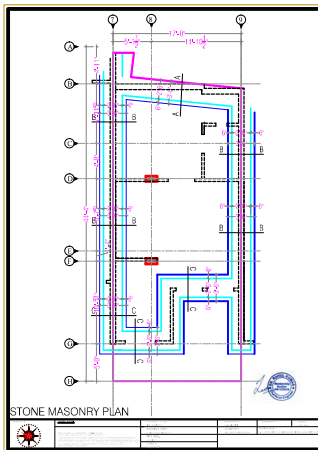
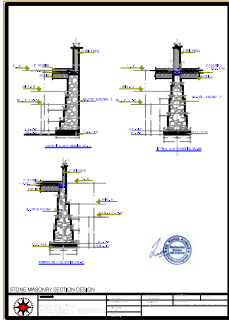
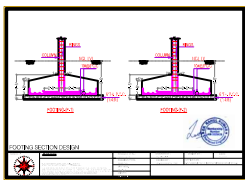













VILLA NO. L-30 STRUCTURAL PLAN

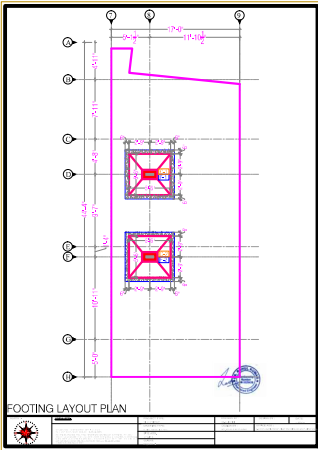












VILLA NO. L-27
STRUCTURAL PLAN

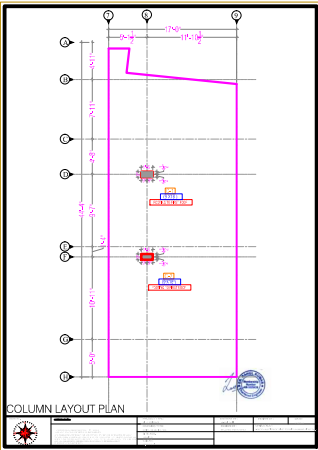












VILLA NO. L-29 STRUCTURAL PLAN

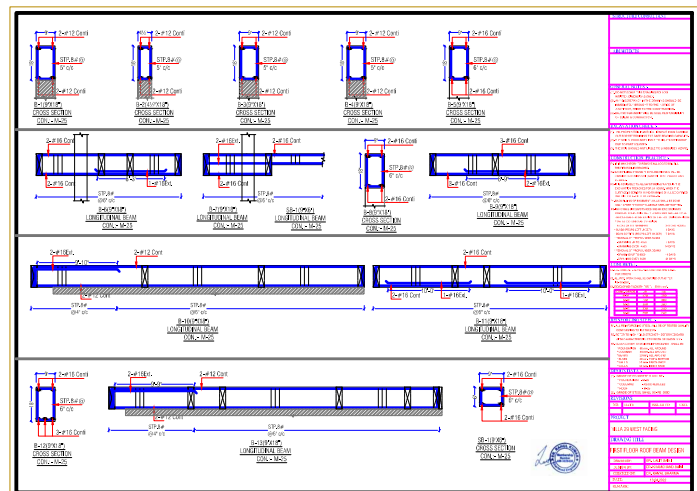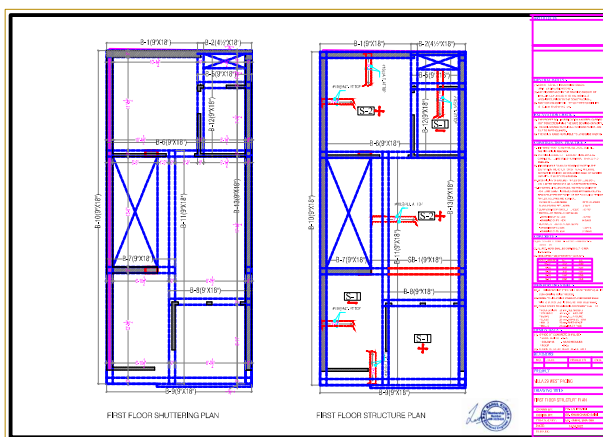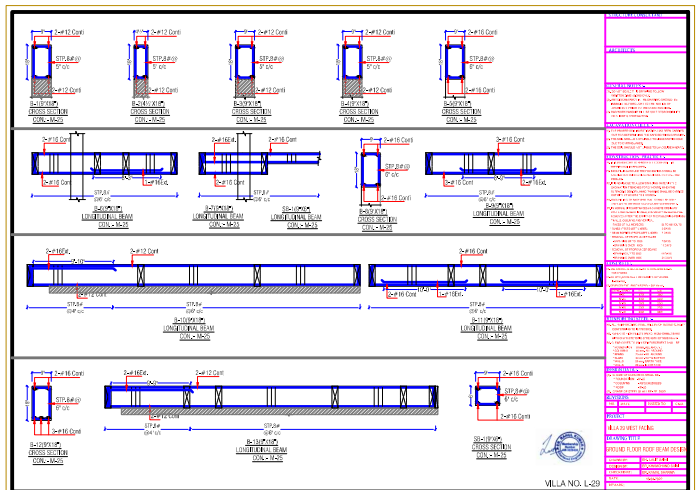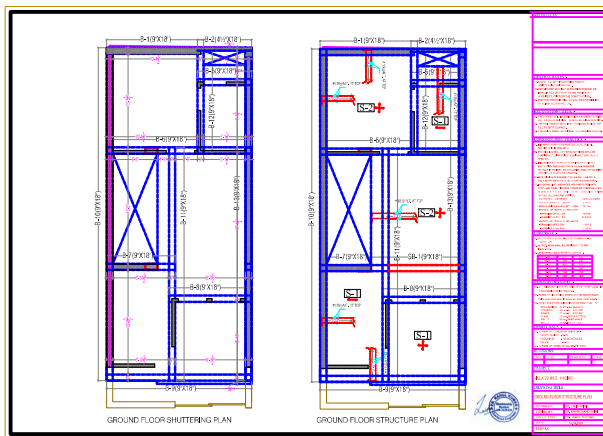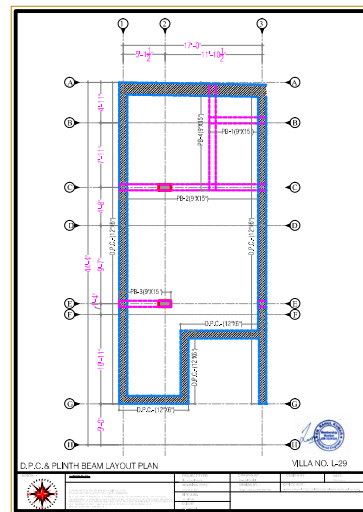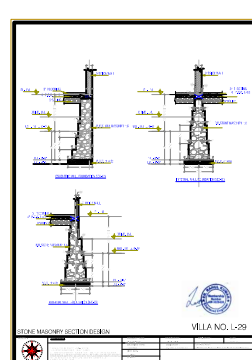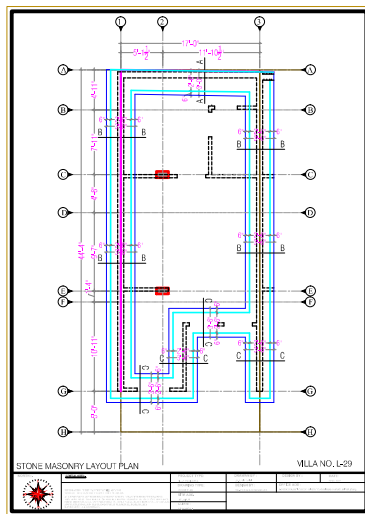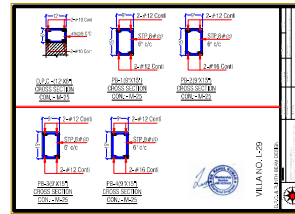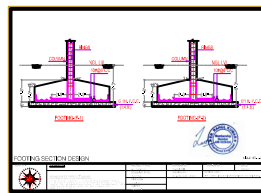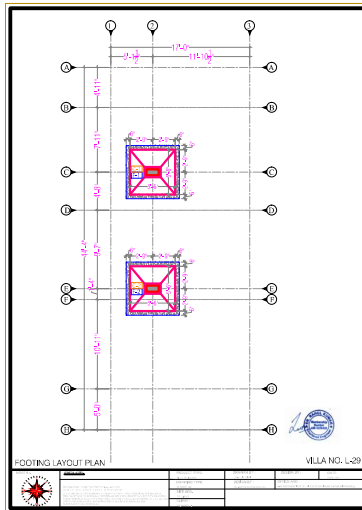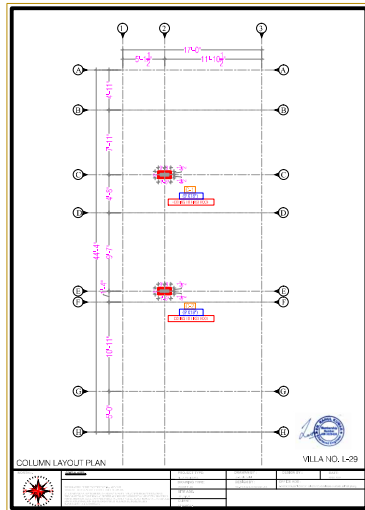











VILLA NO. L-28 STRUCTURAL PLAN

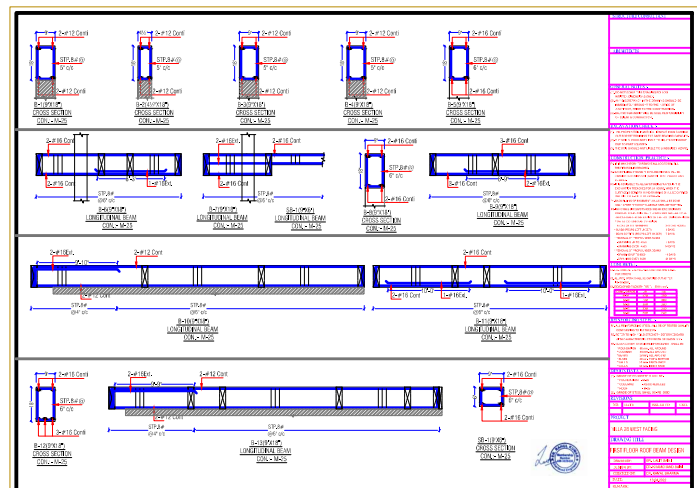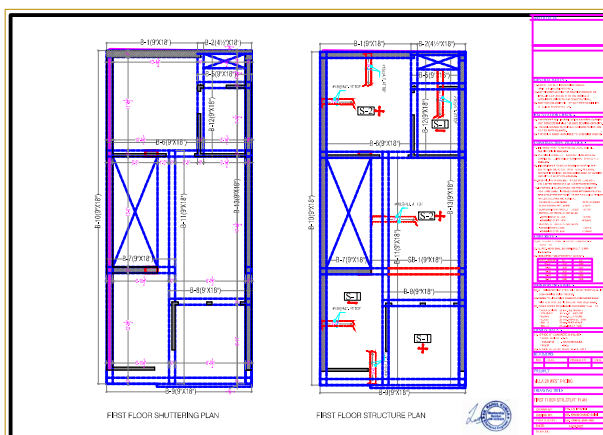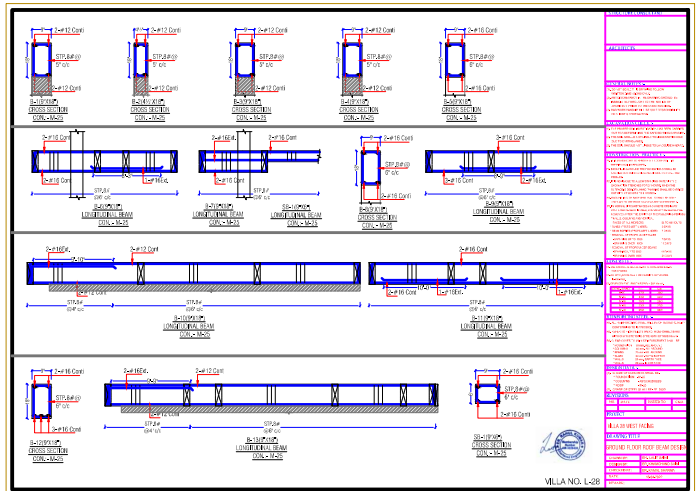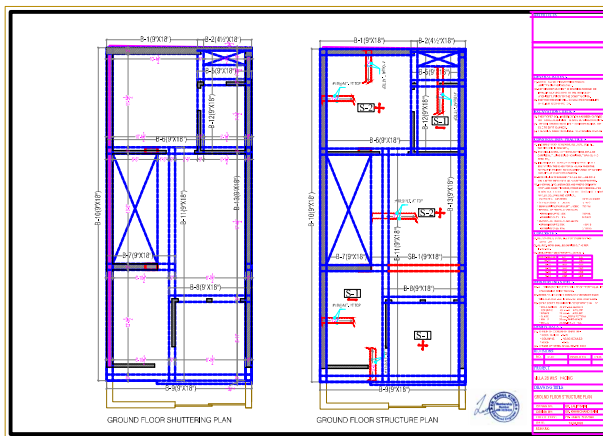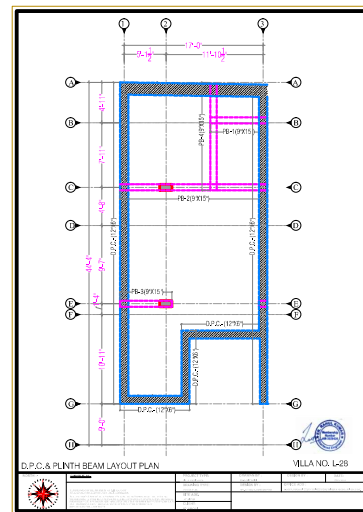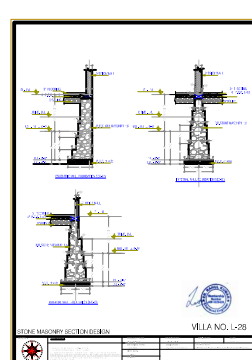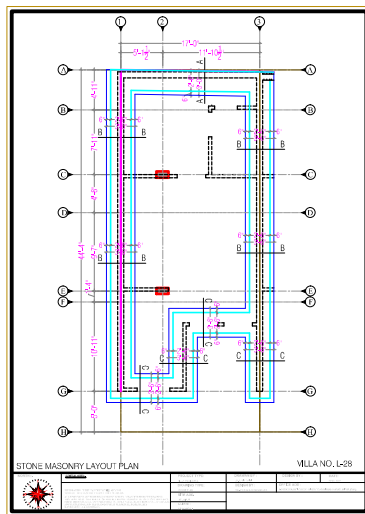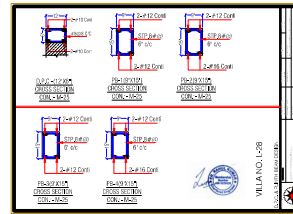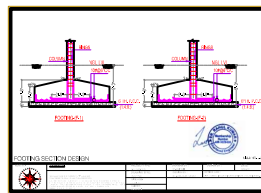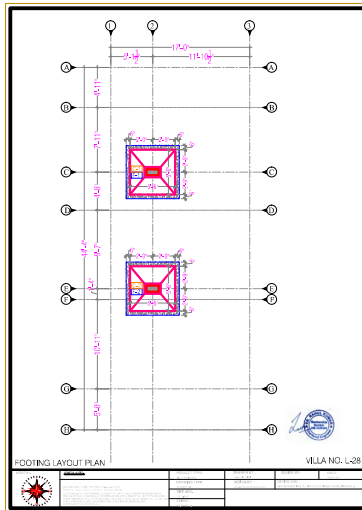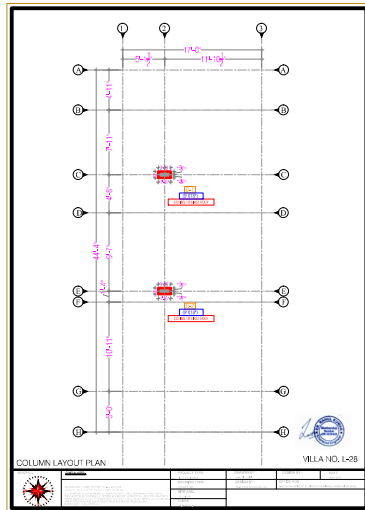










VILLA NO. L-26 STRUCTURAL PLAN

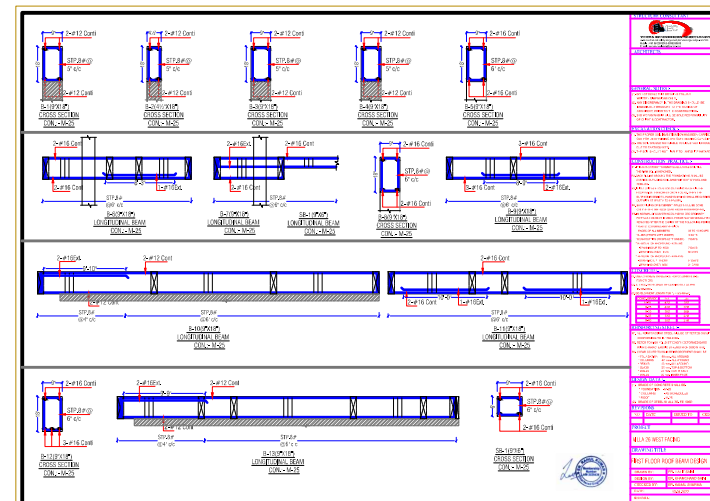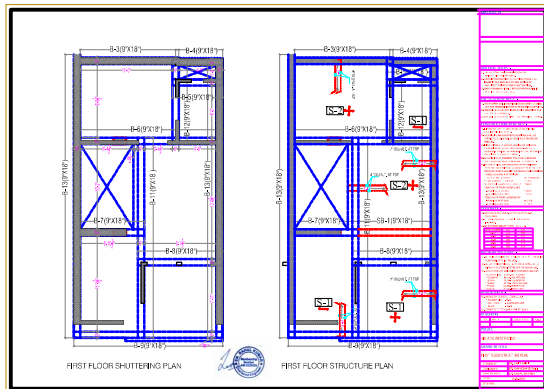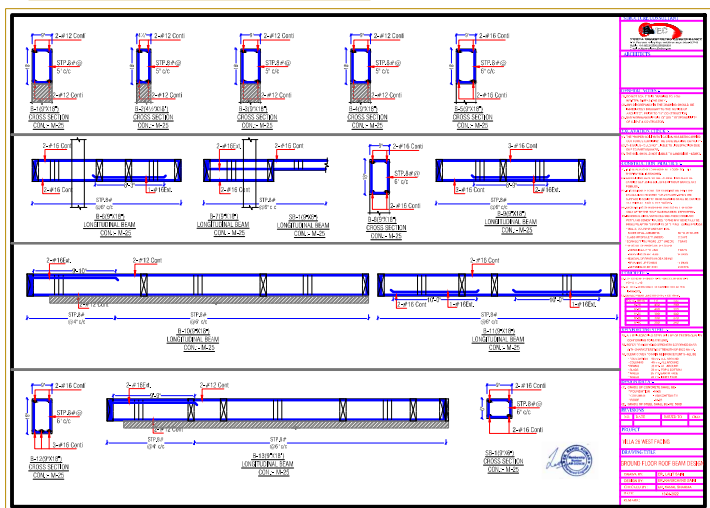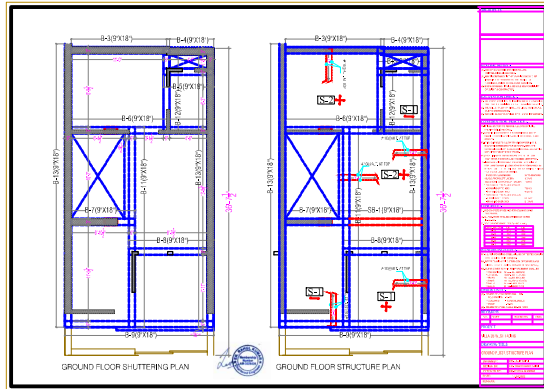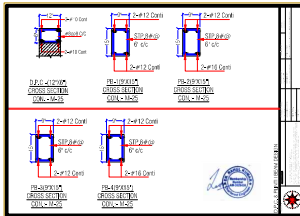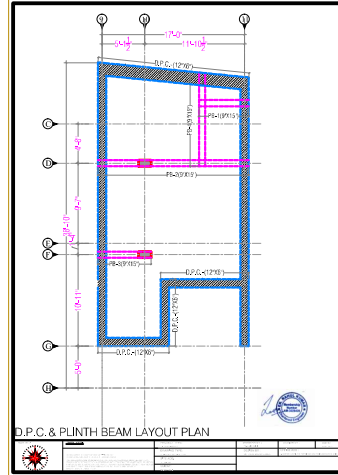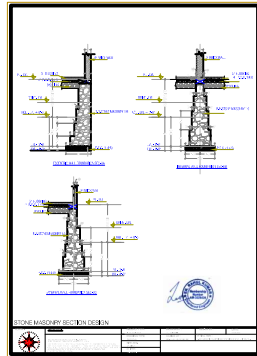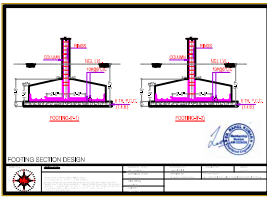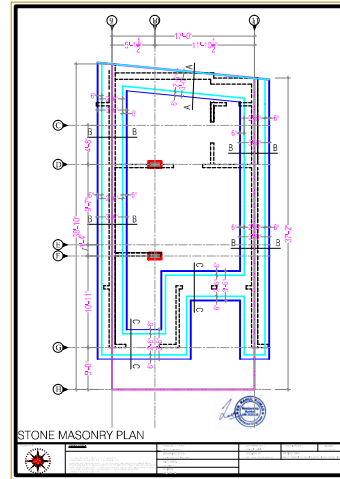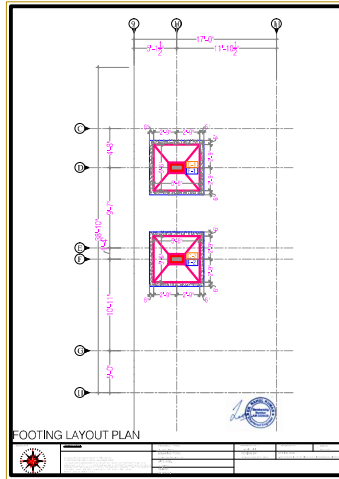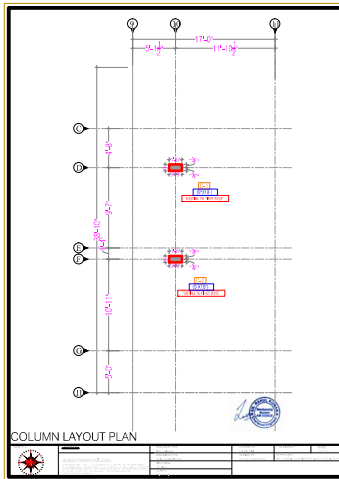












VILLA NO. L-25 STRUCTURAL PLAN

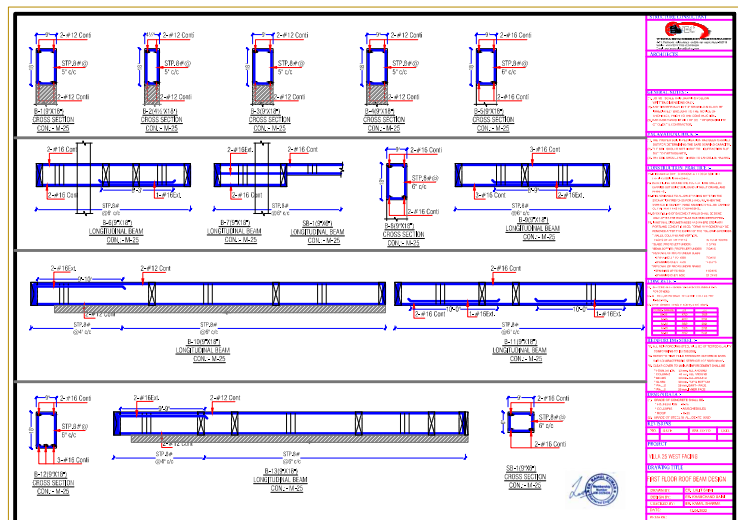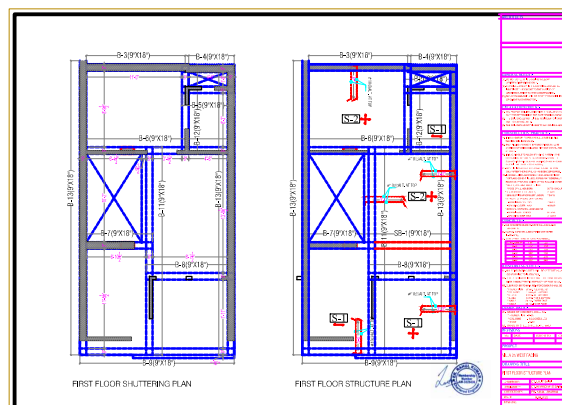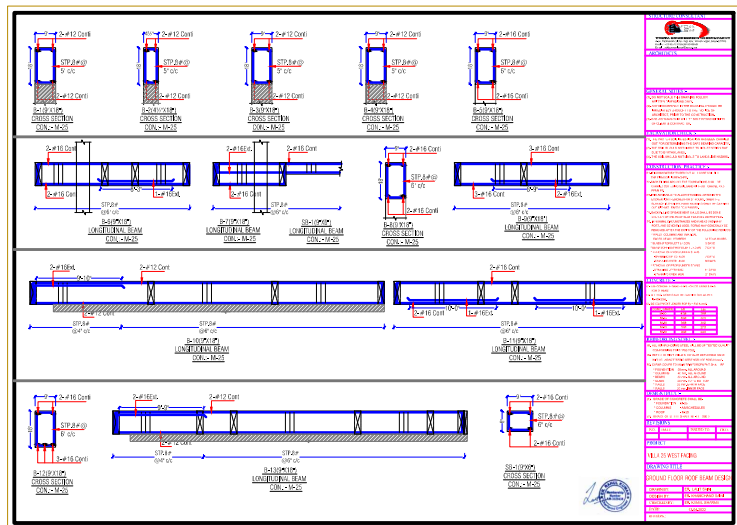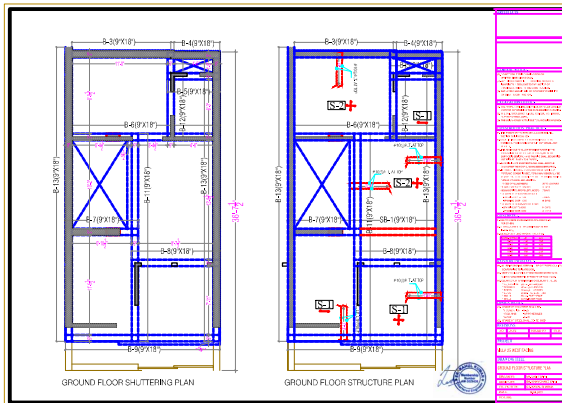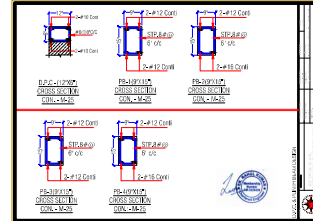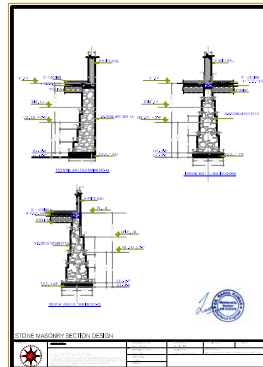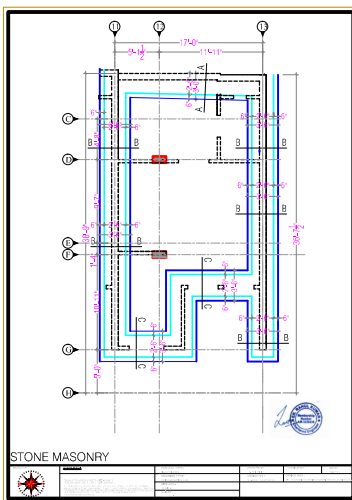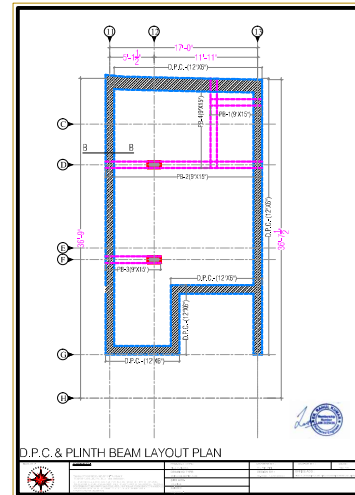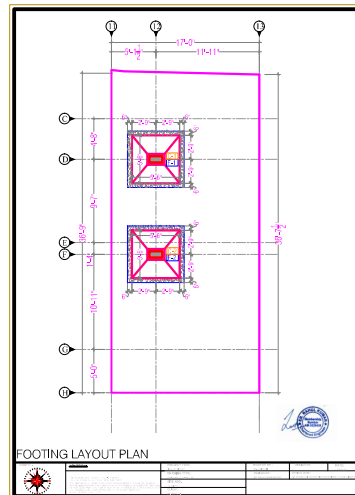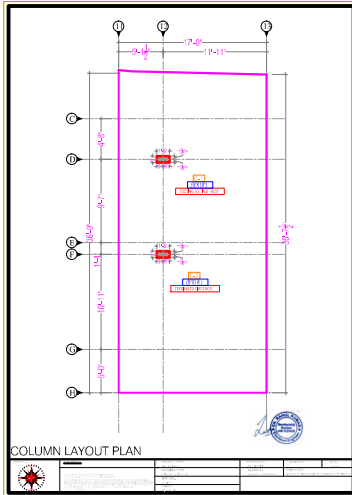











VILLA - L03 TO L12
STRUCTURAL PLAN

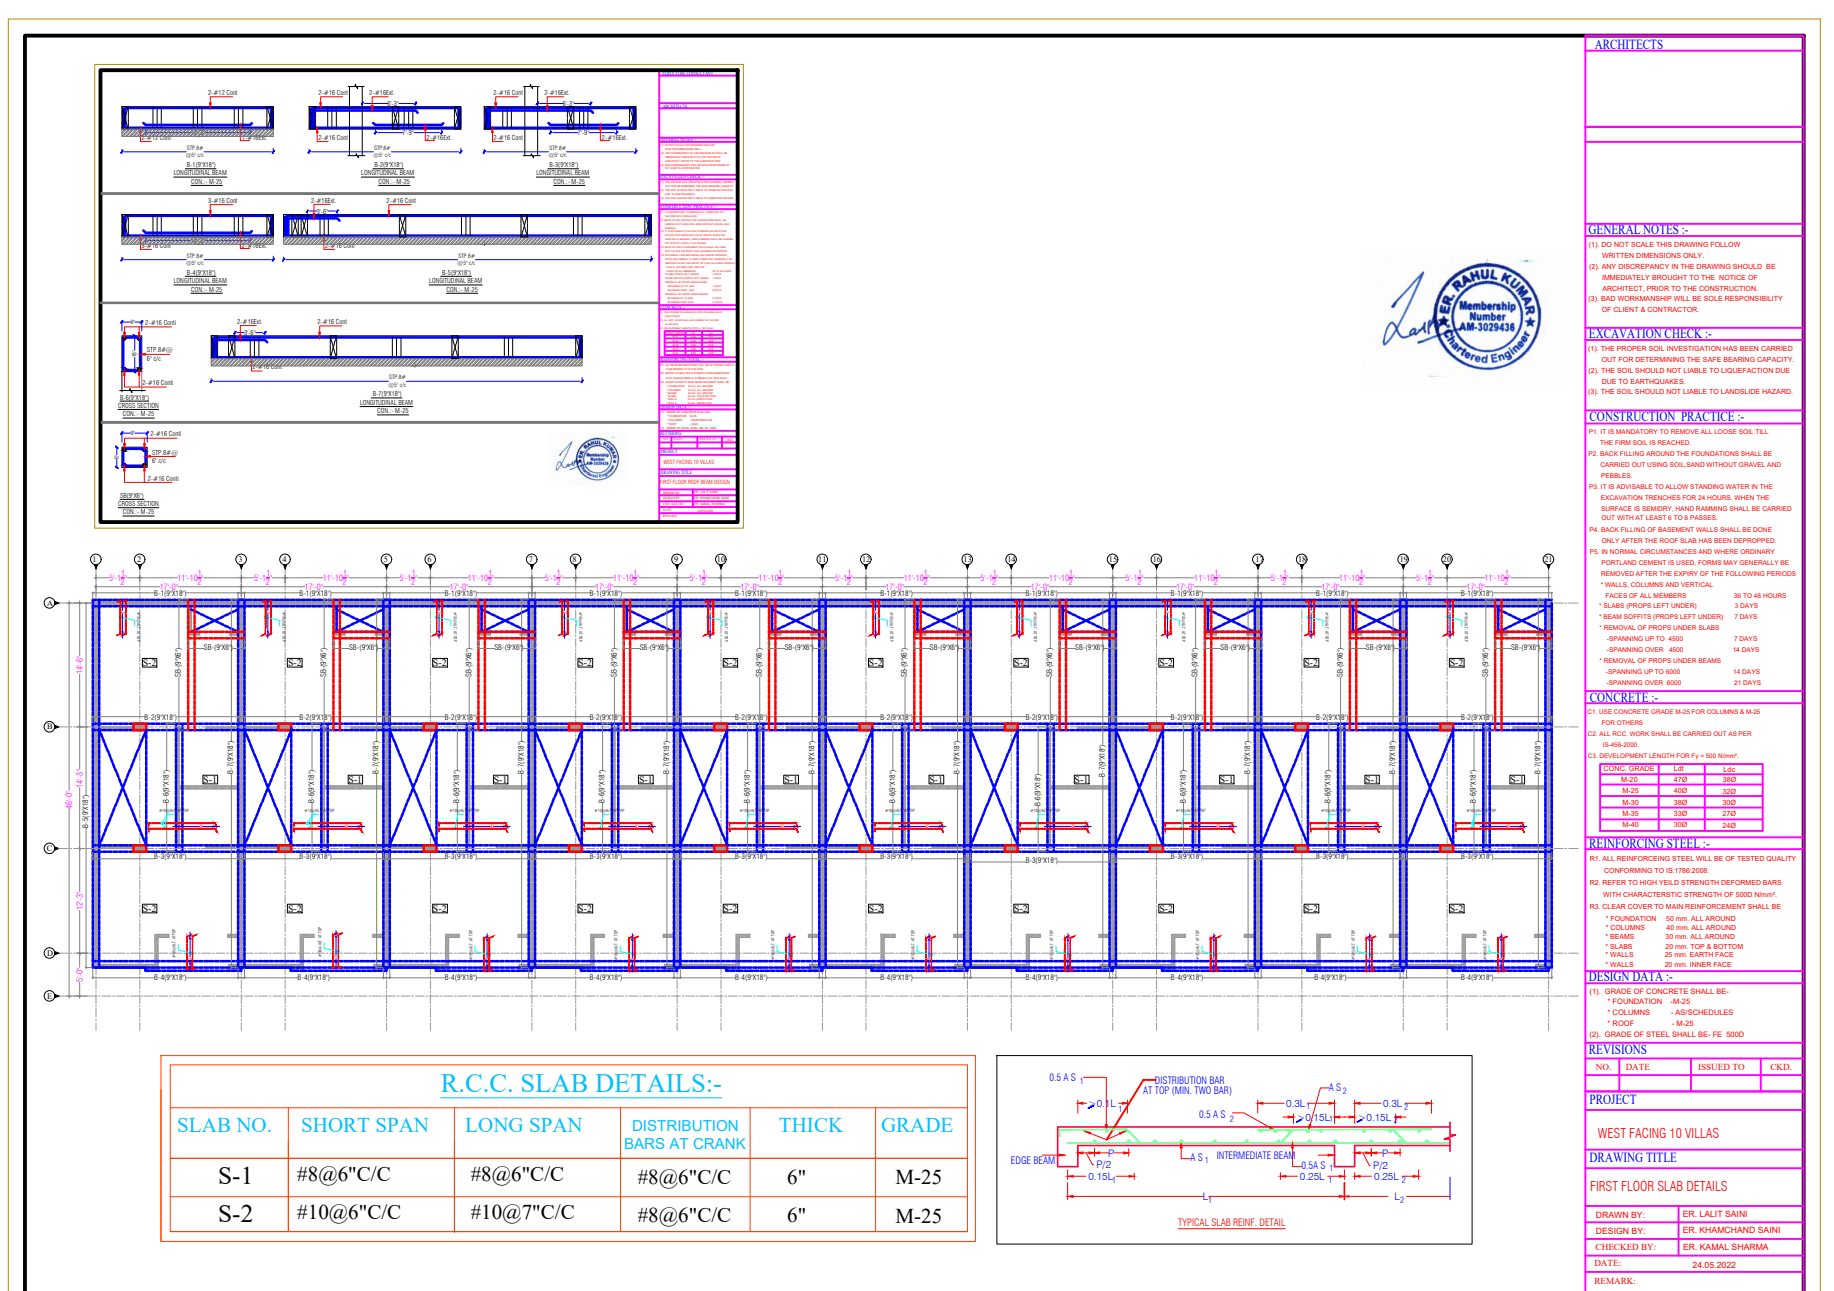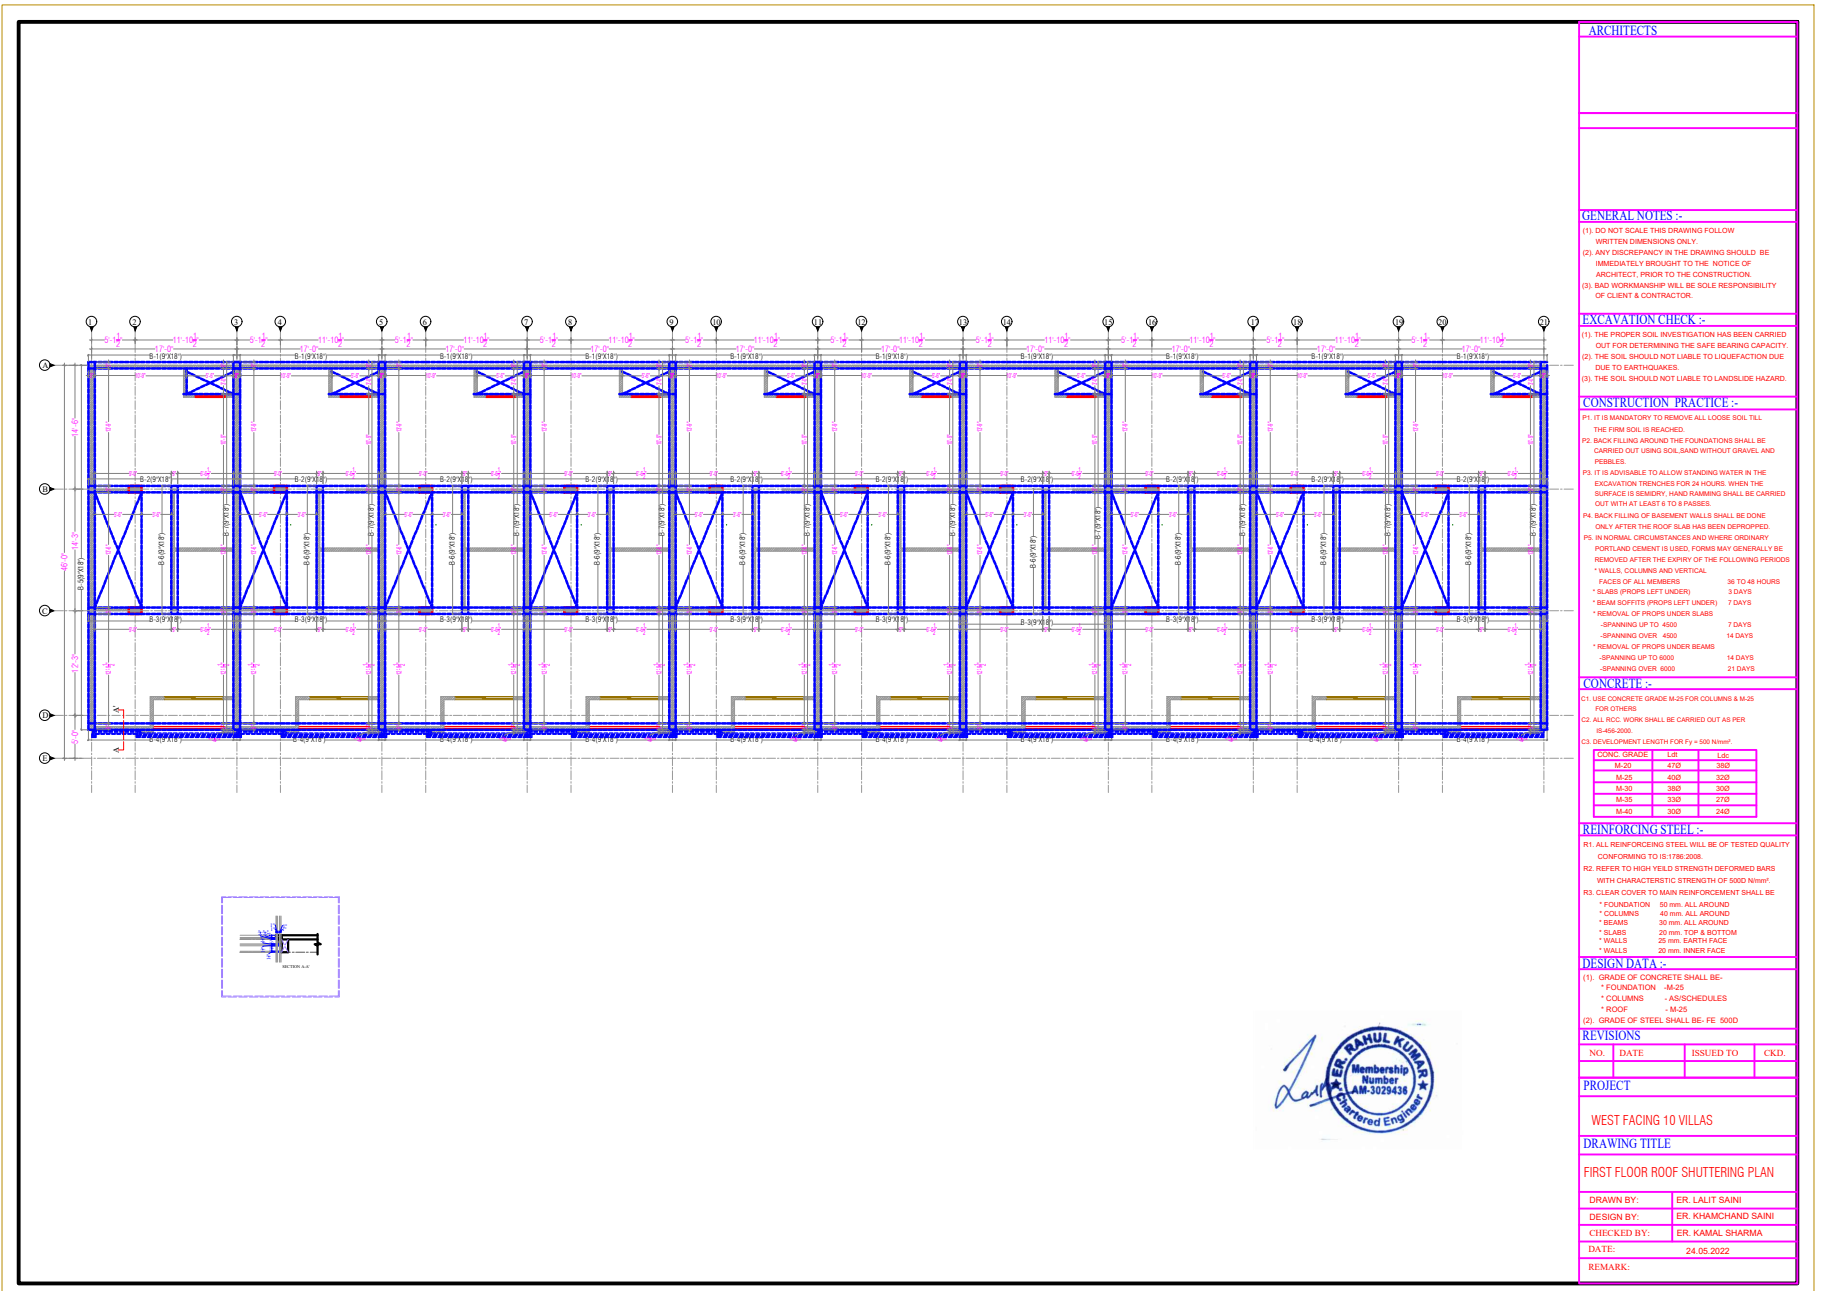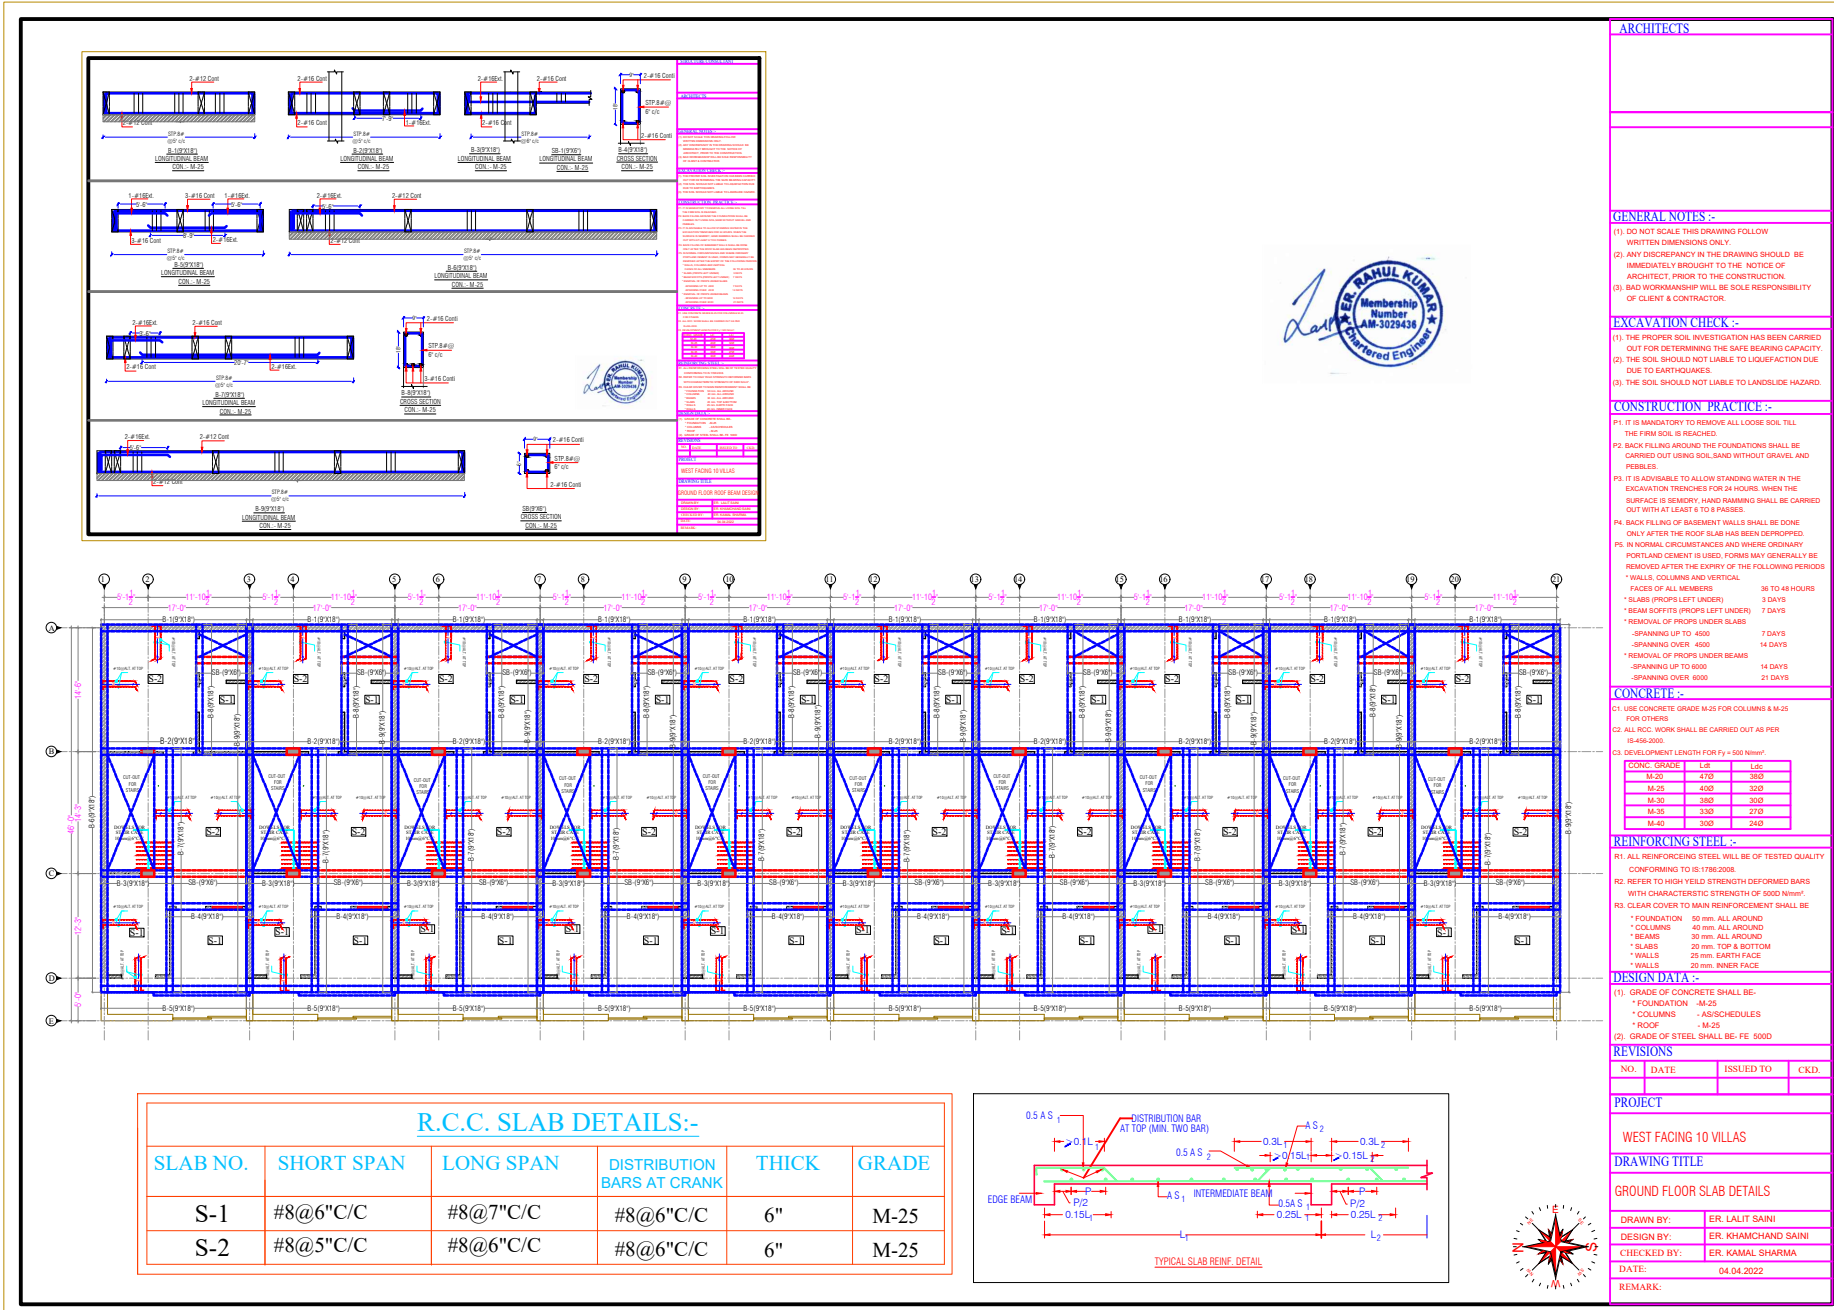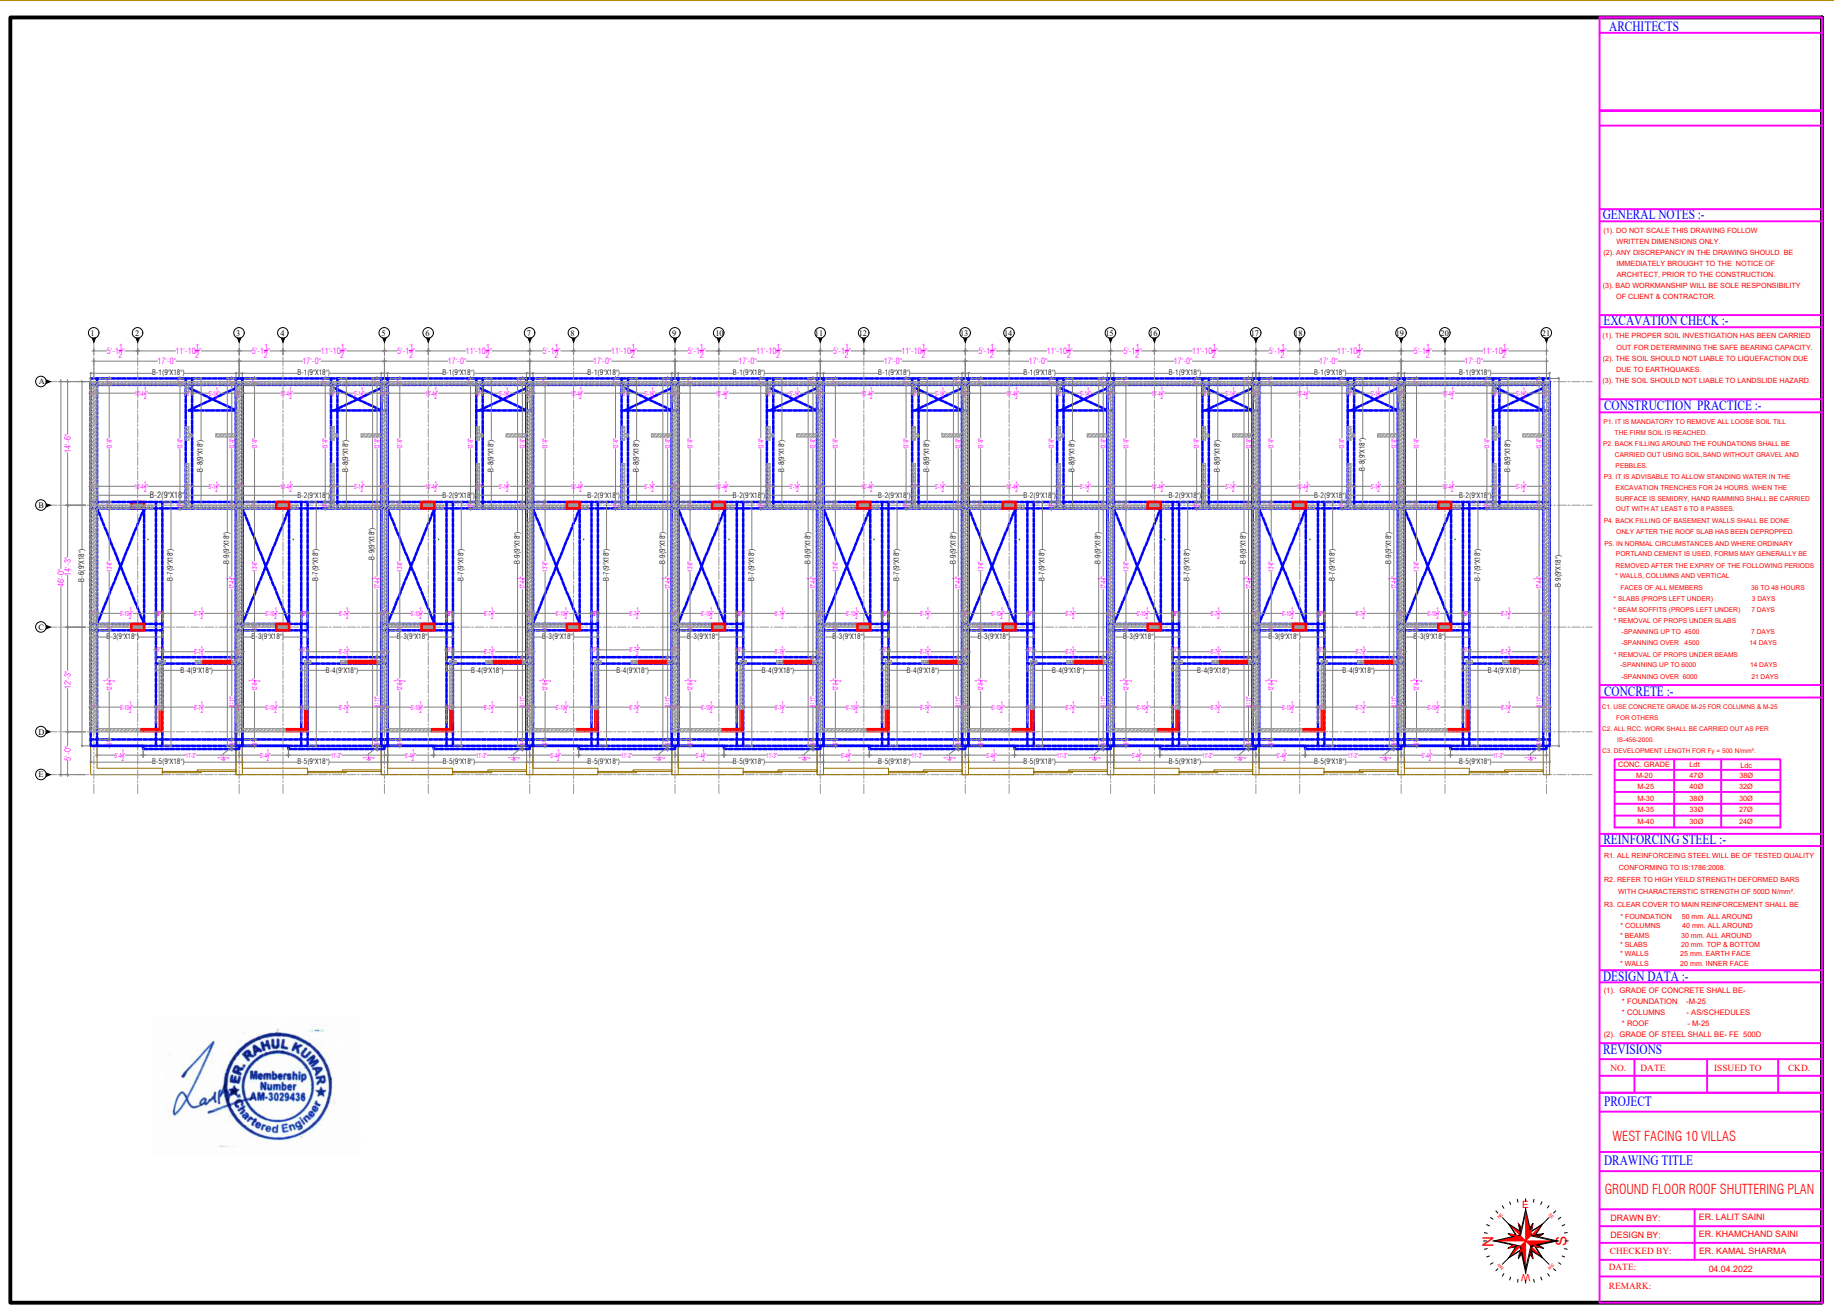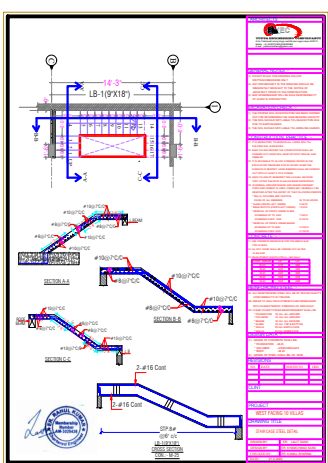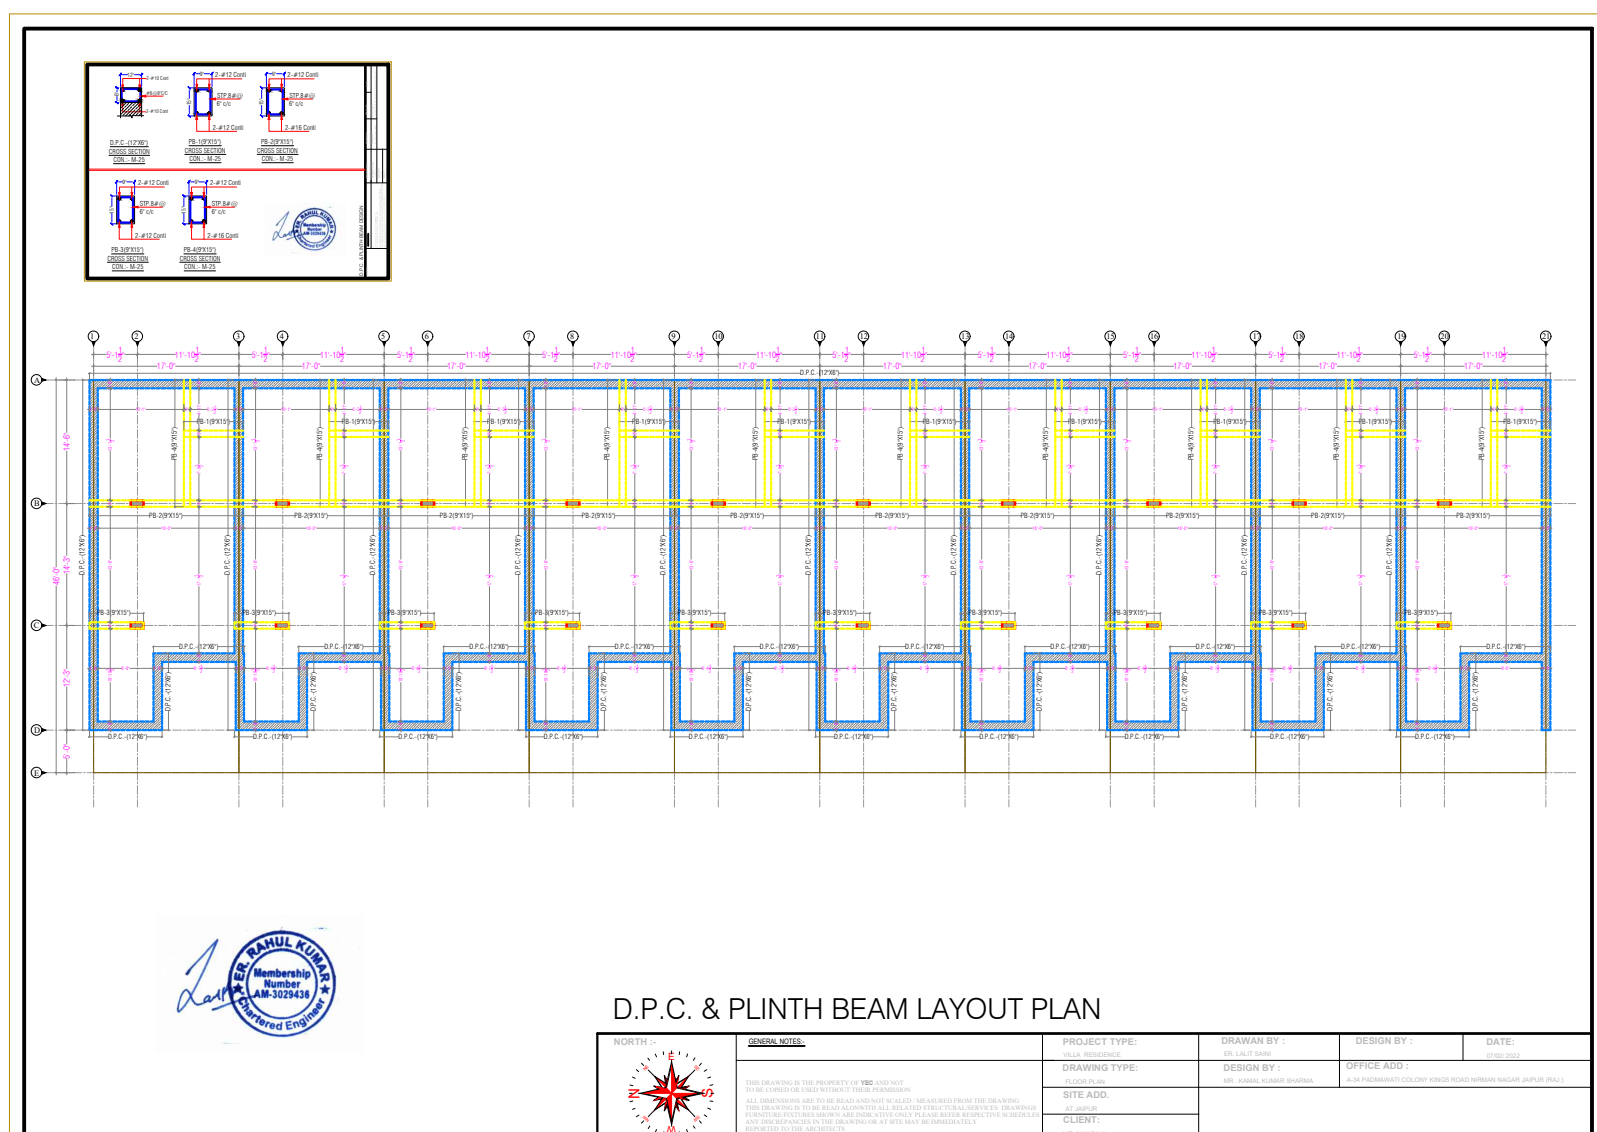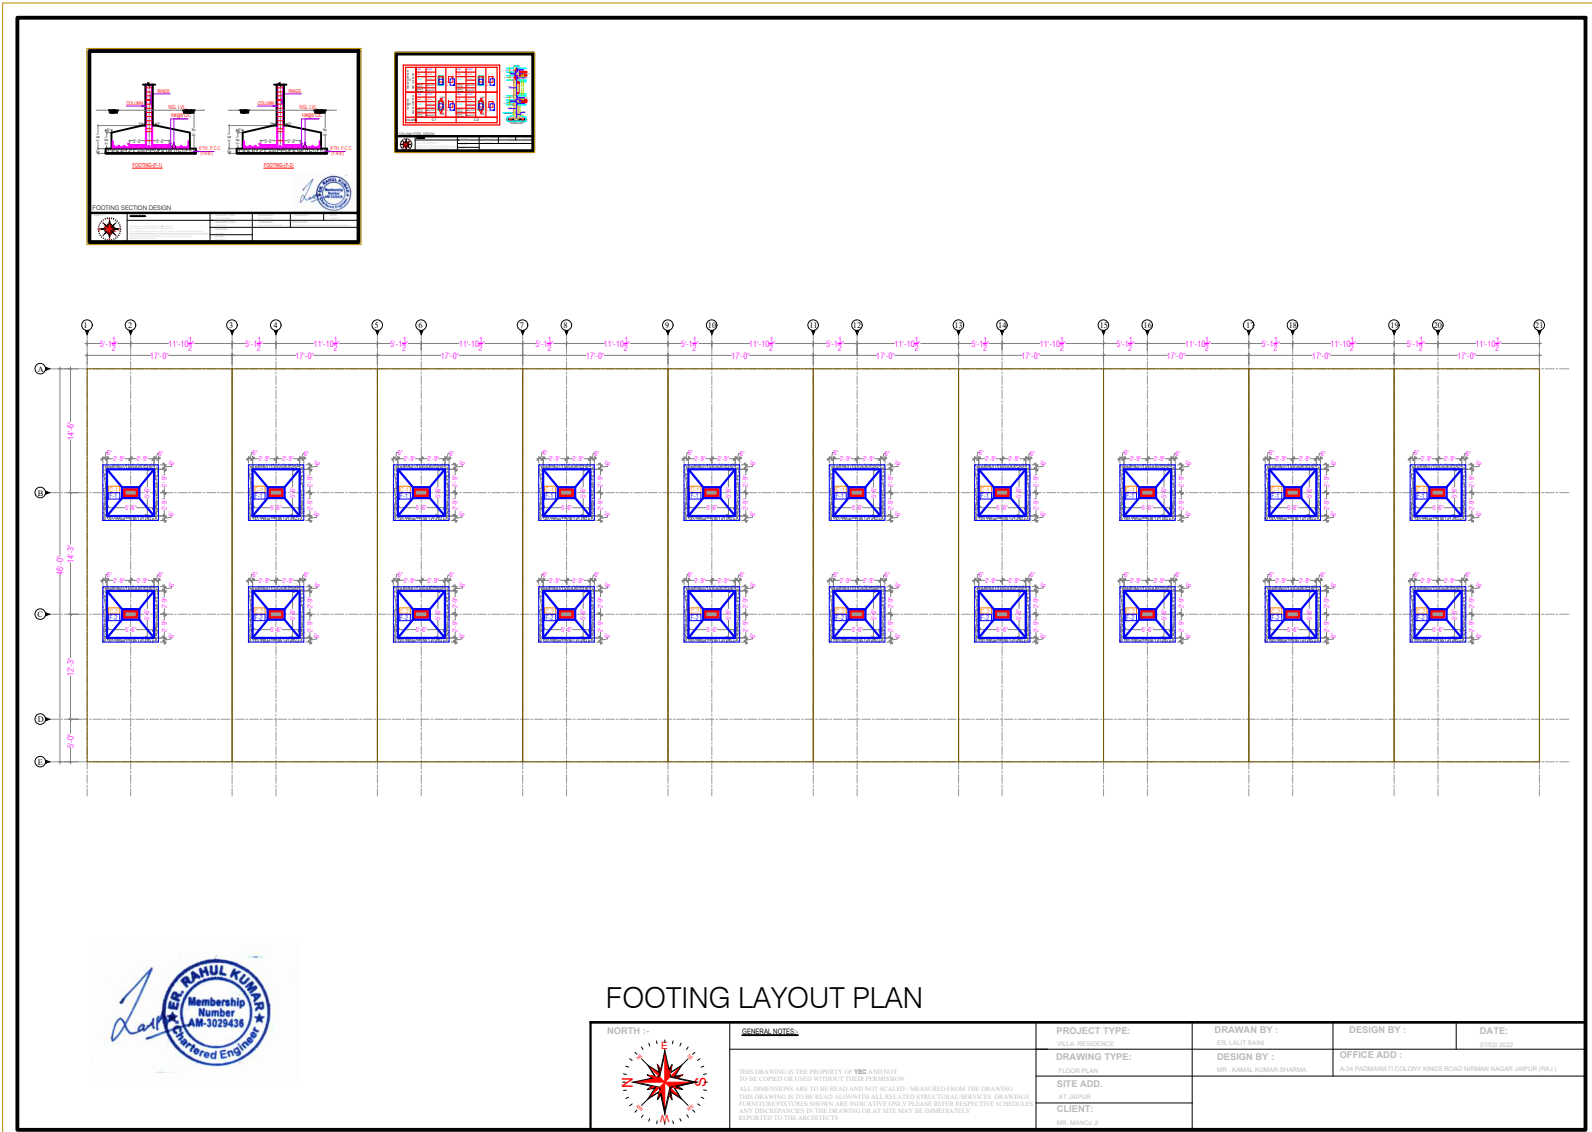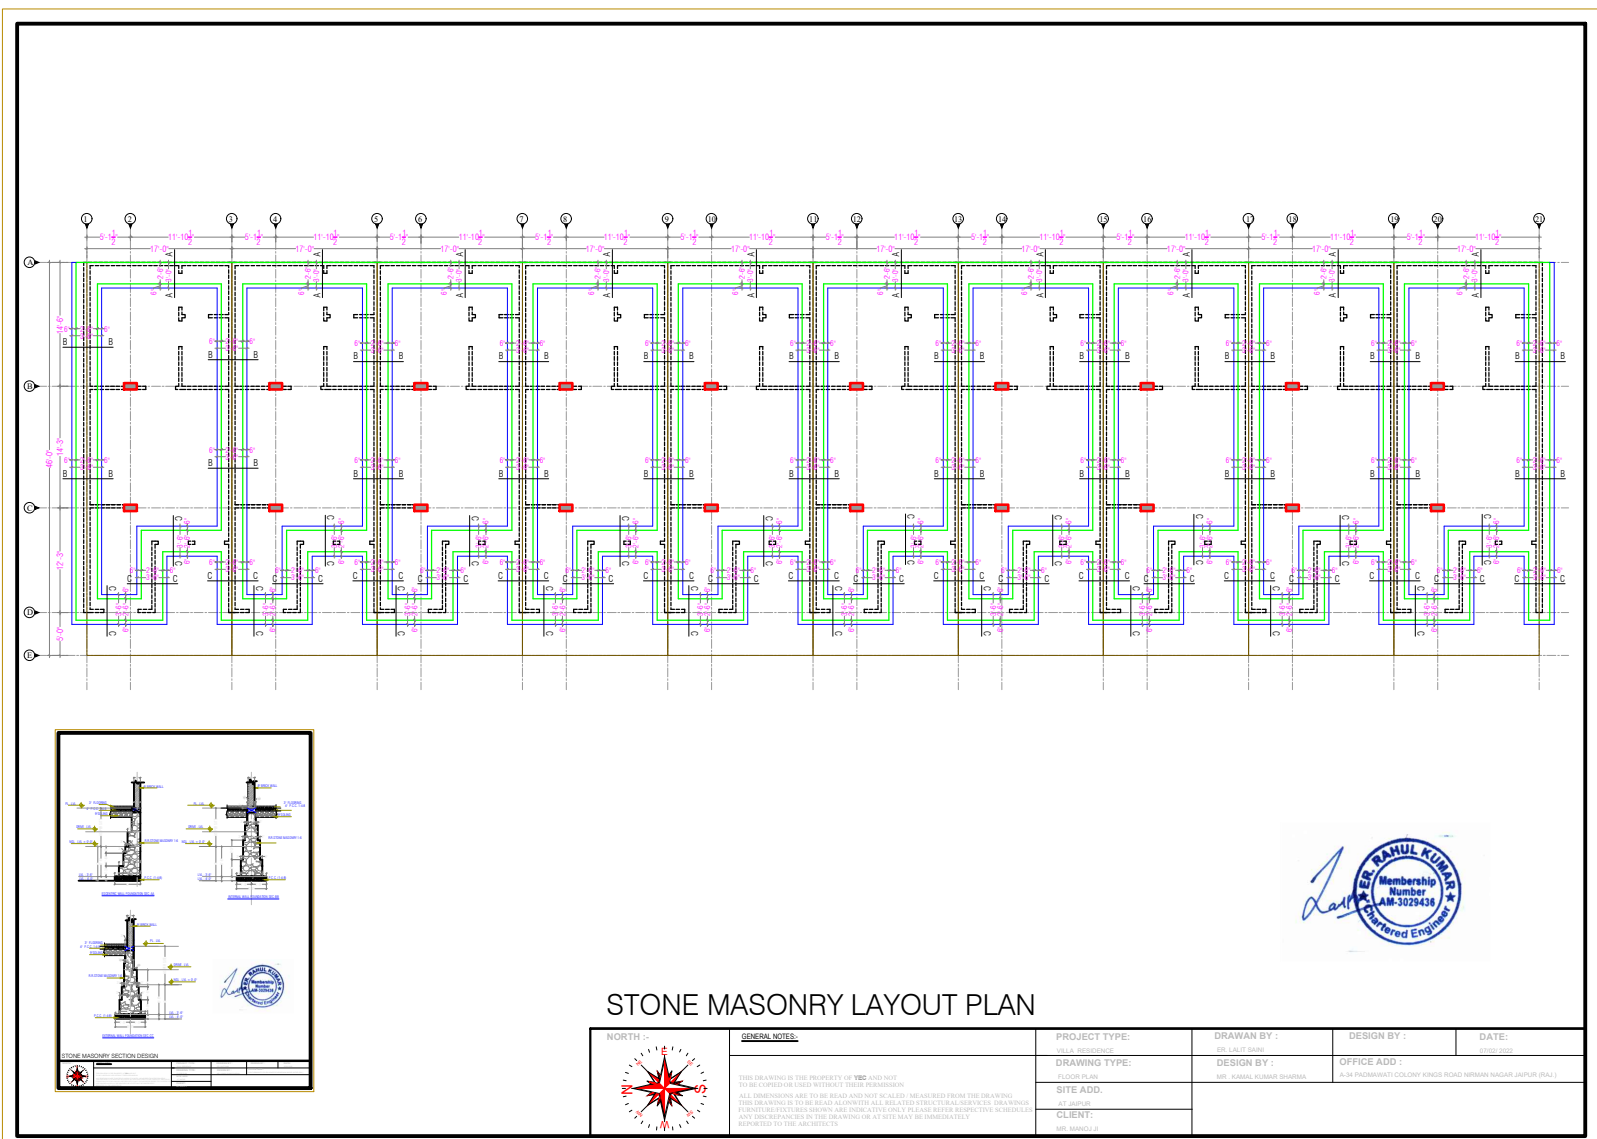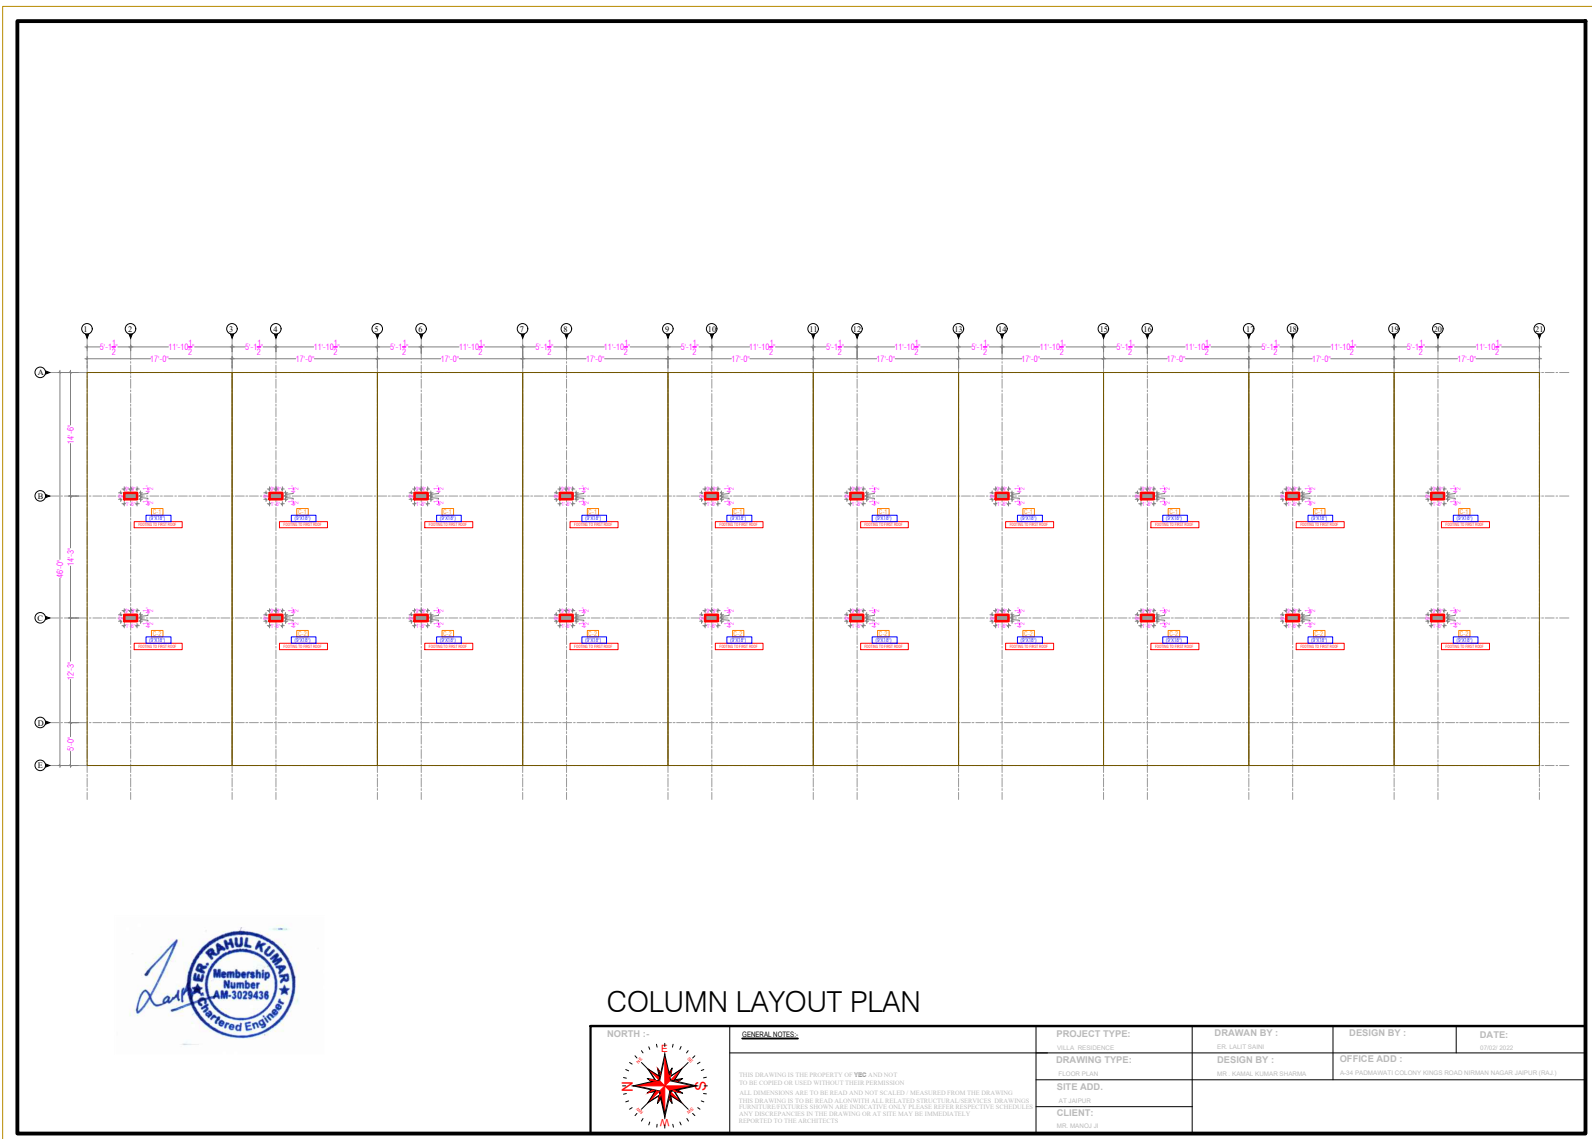
















VILLA NO. L-02 & 23 STRUCTURAL PLAN

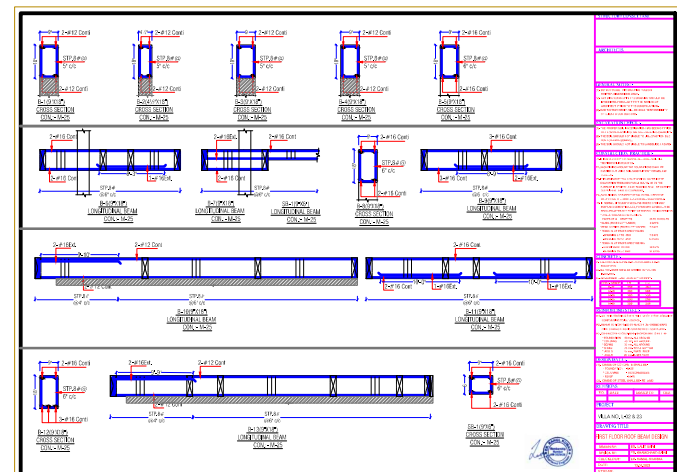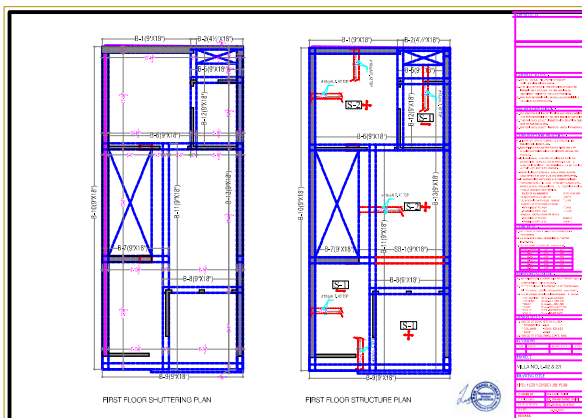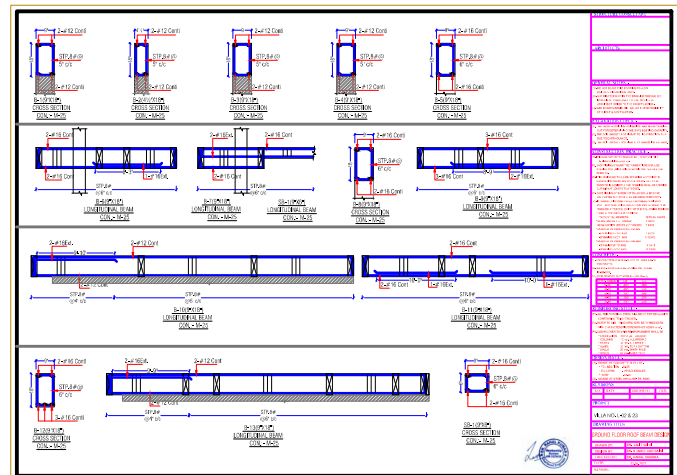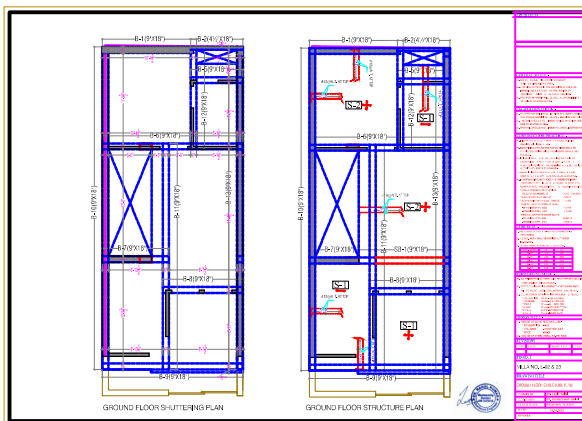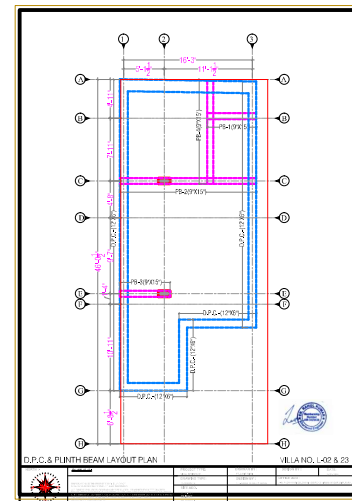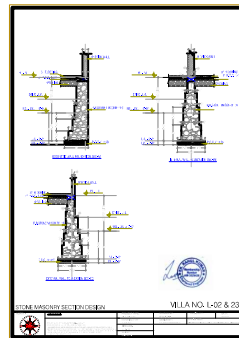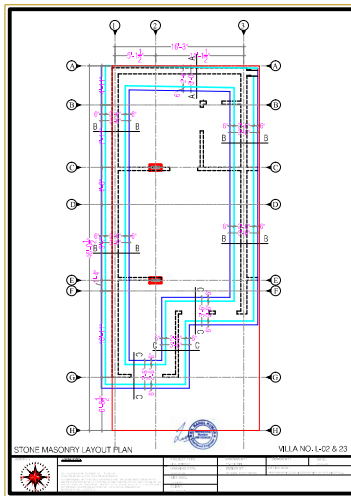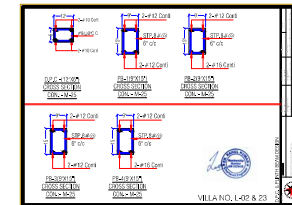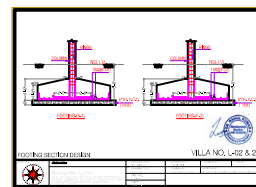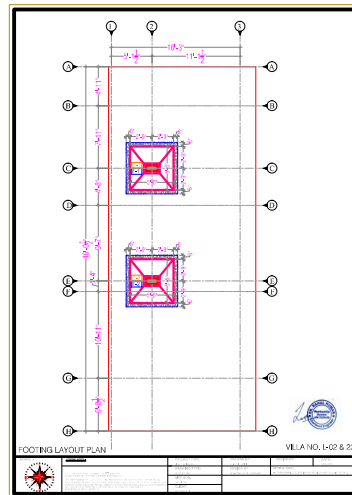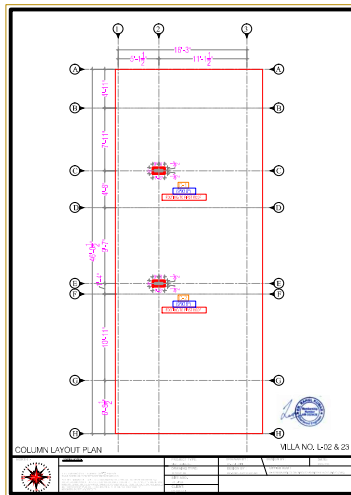

VILLA - L-01
STRUCTURAL PLAN

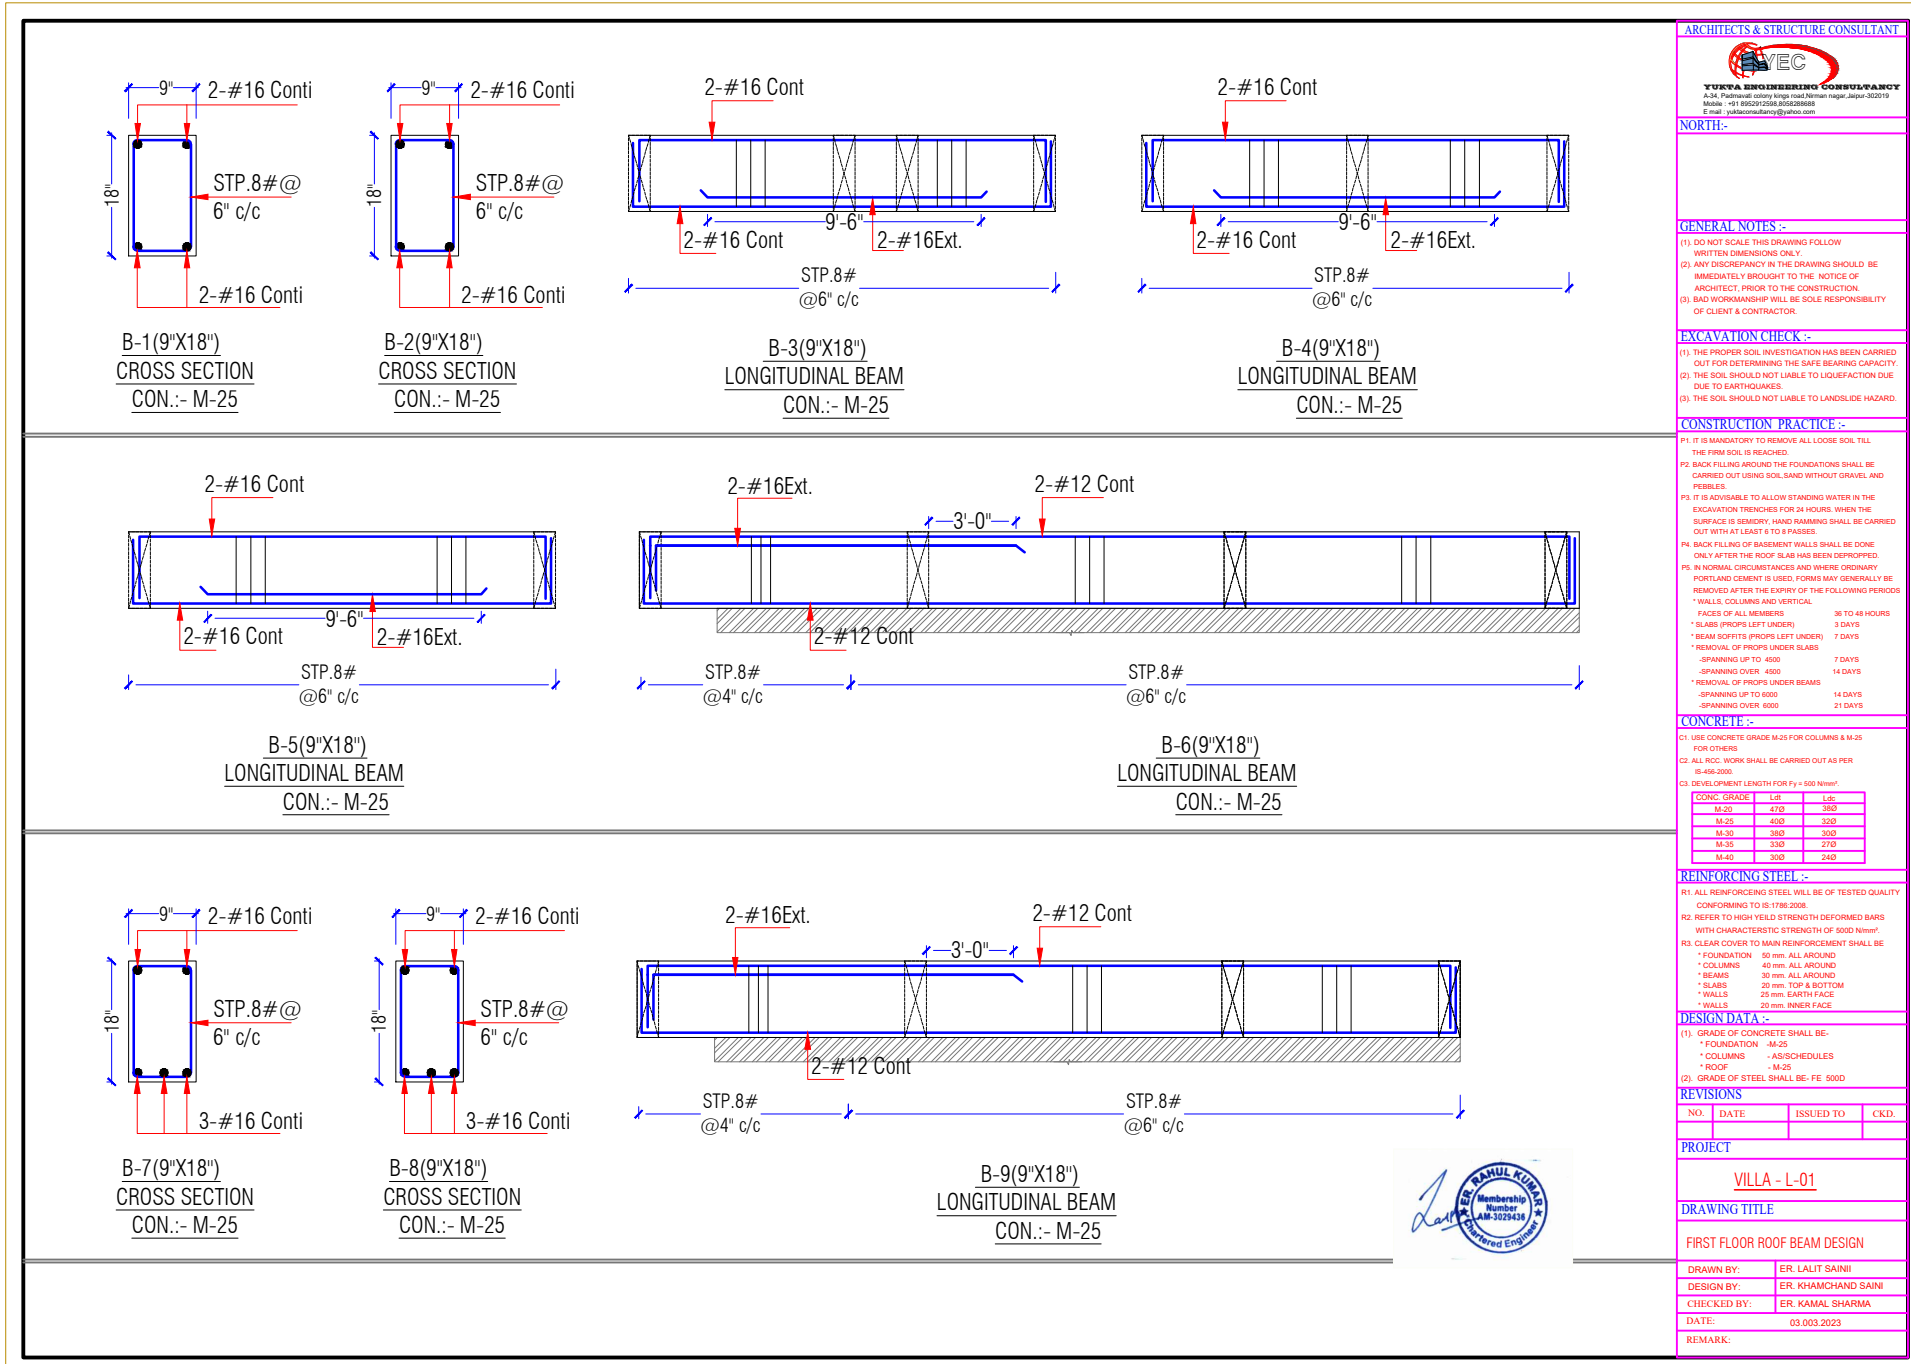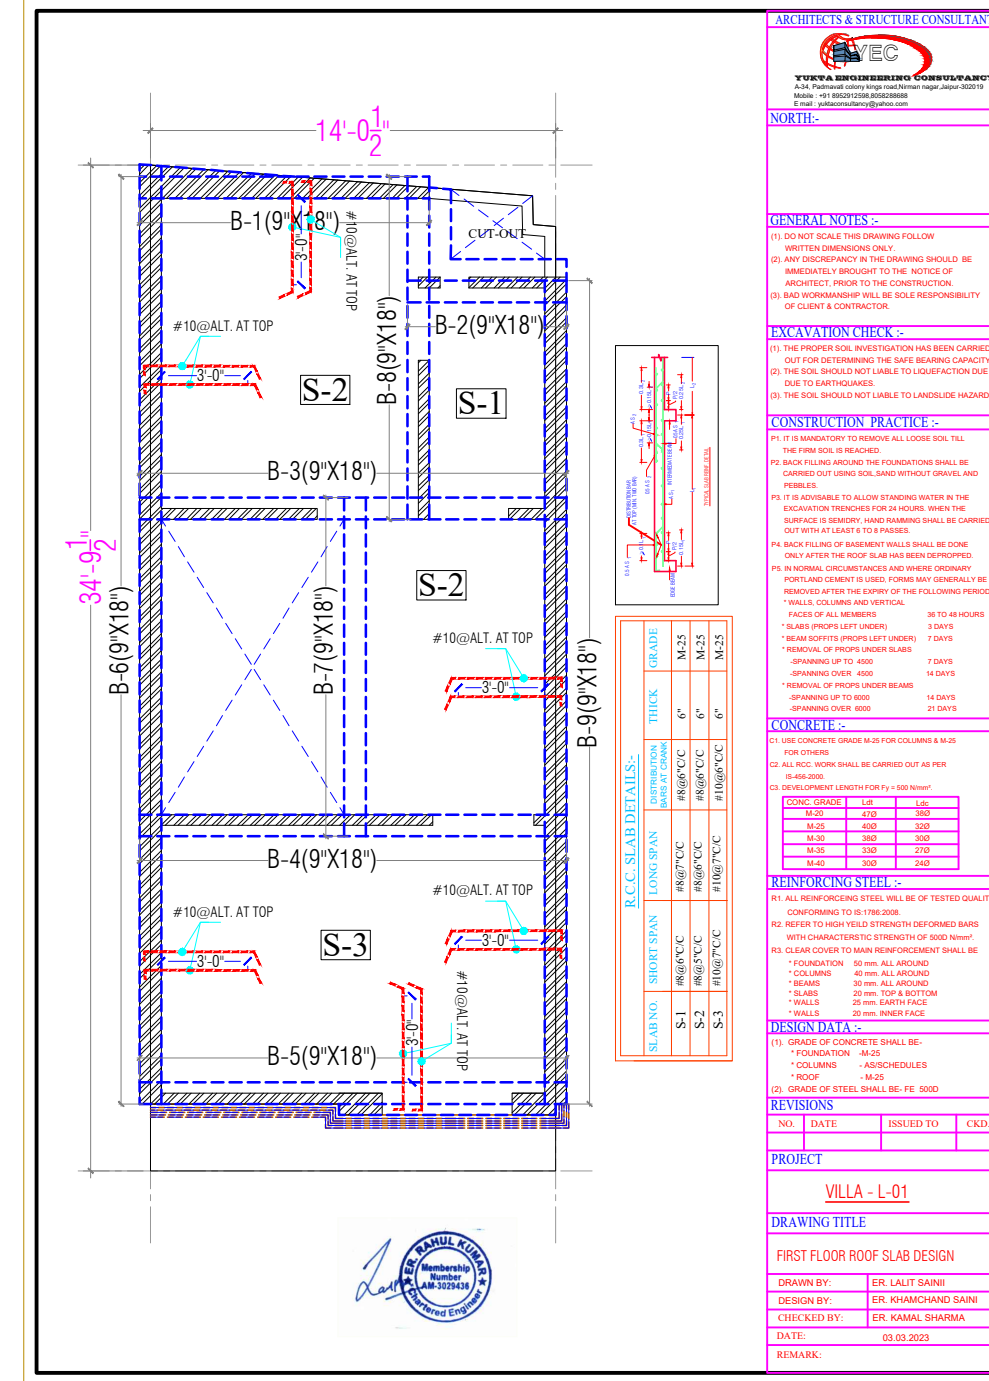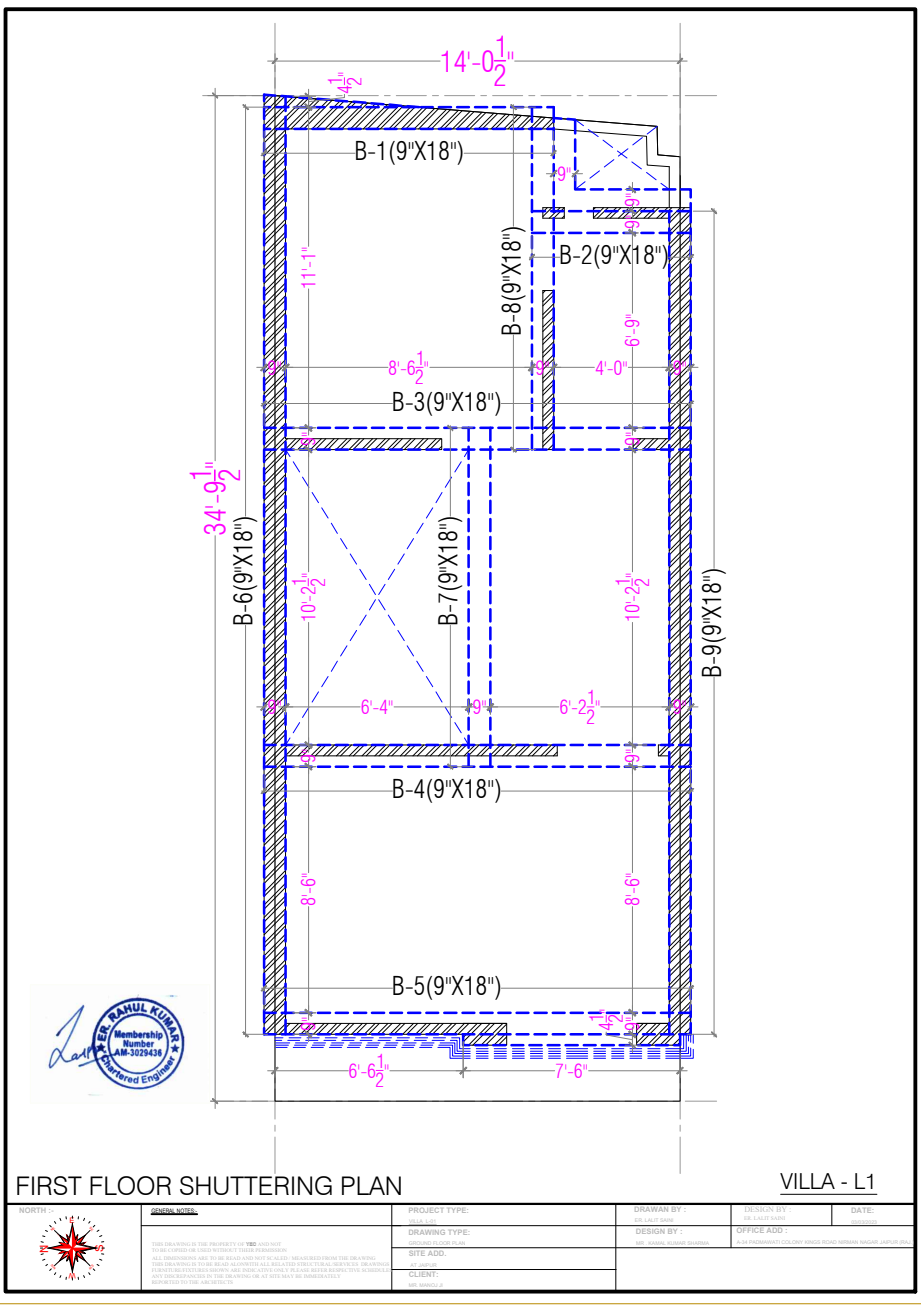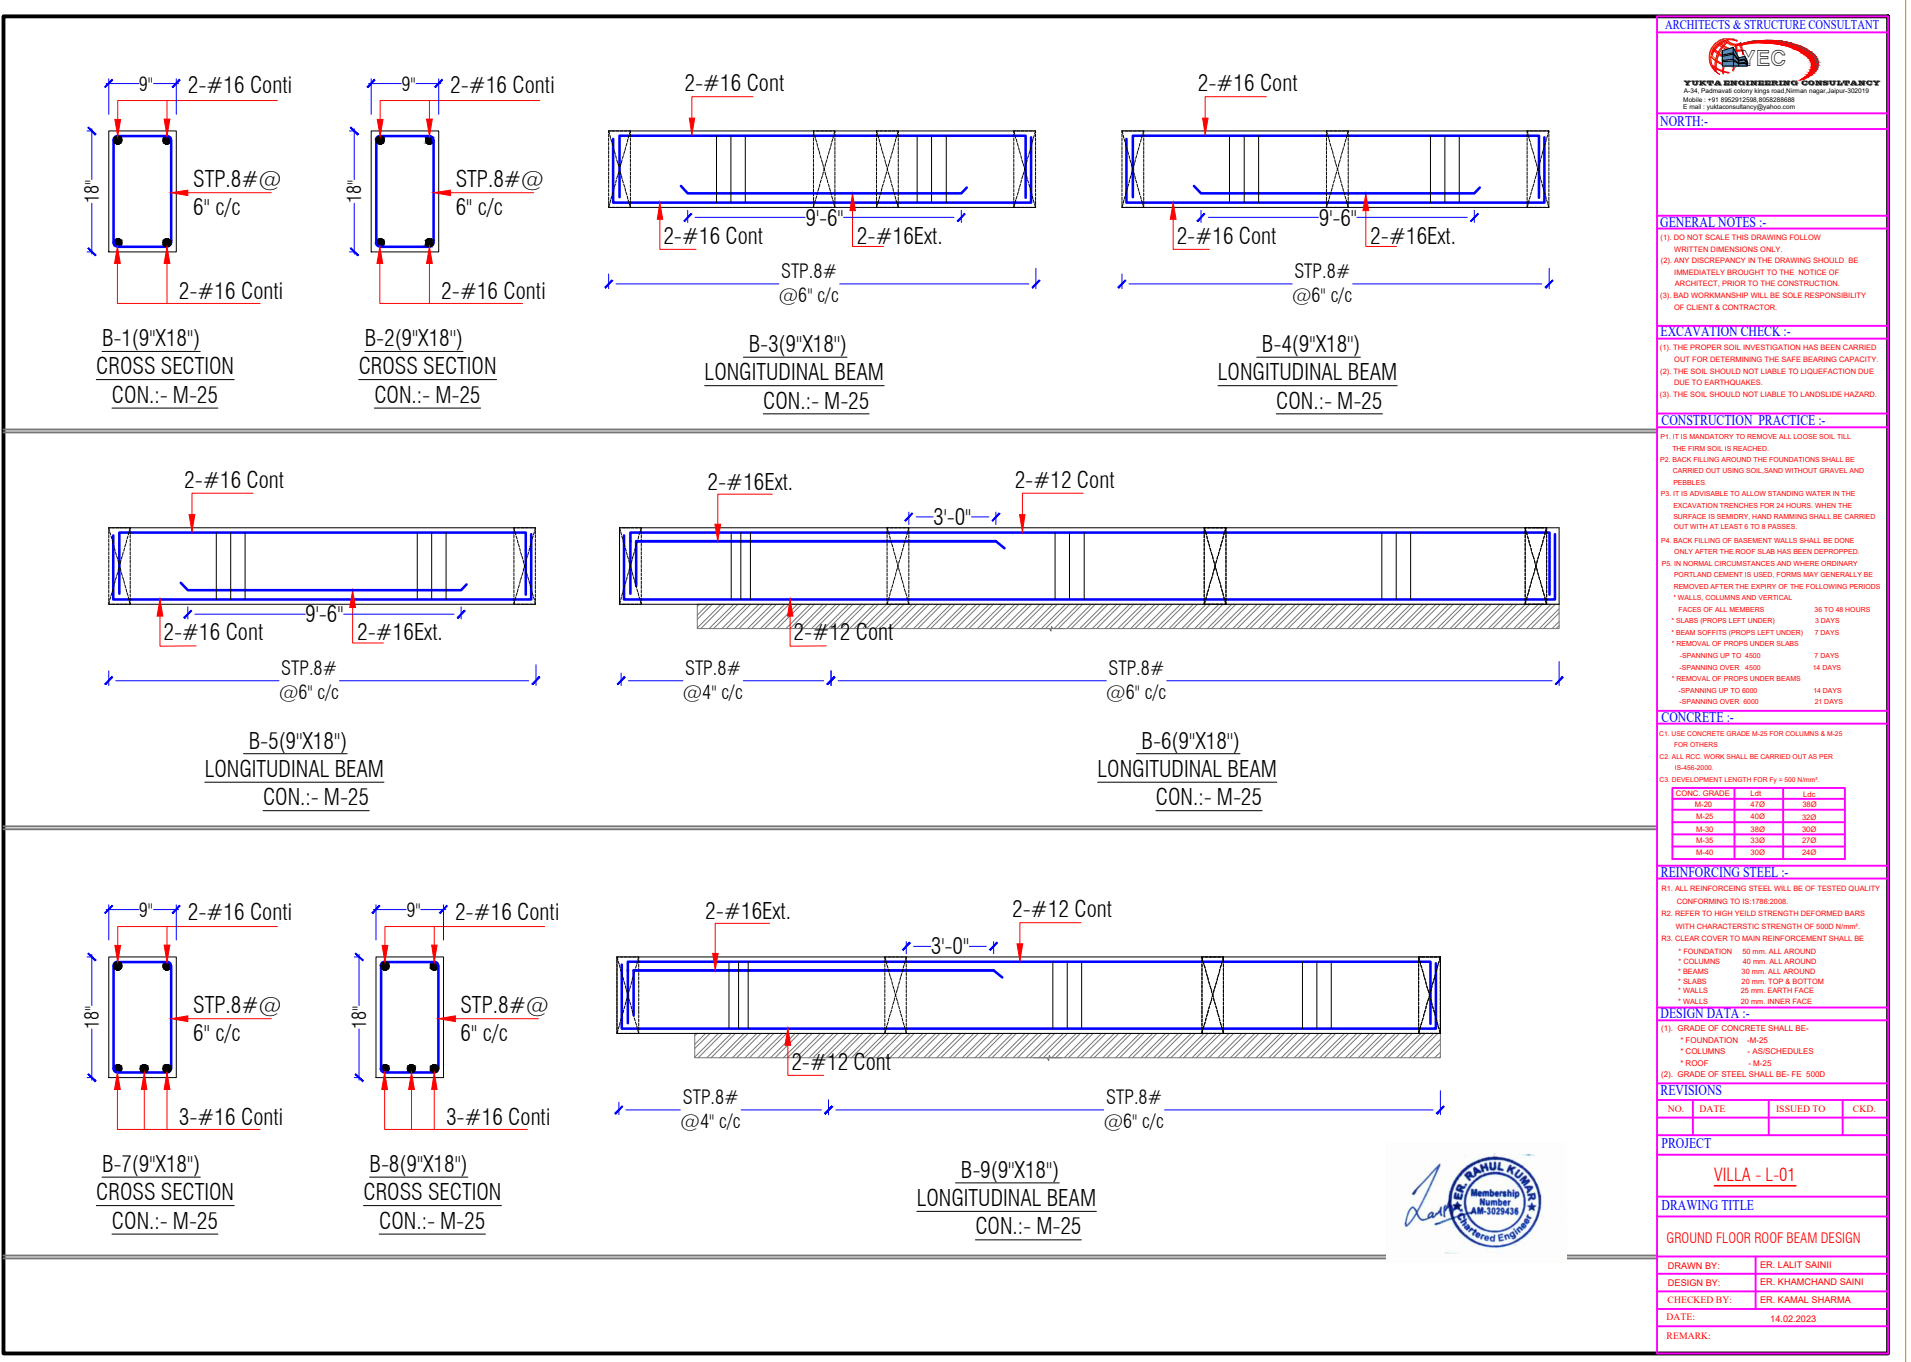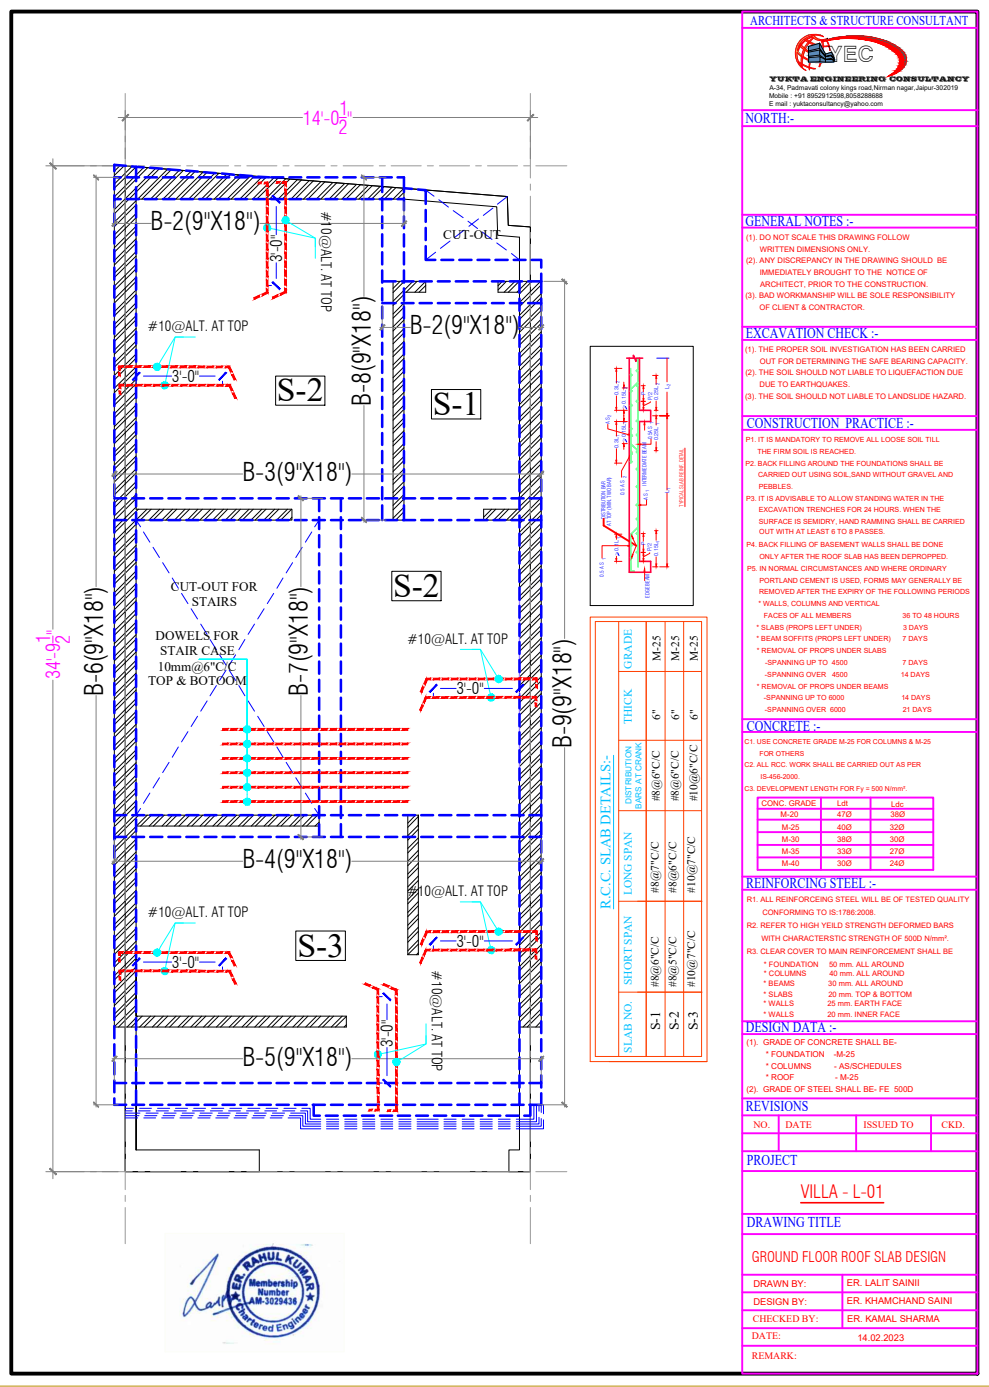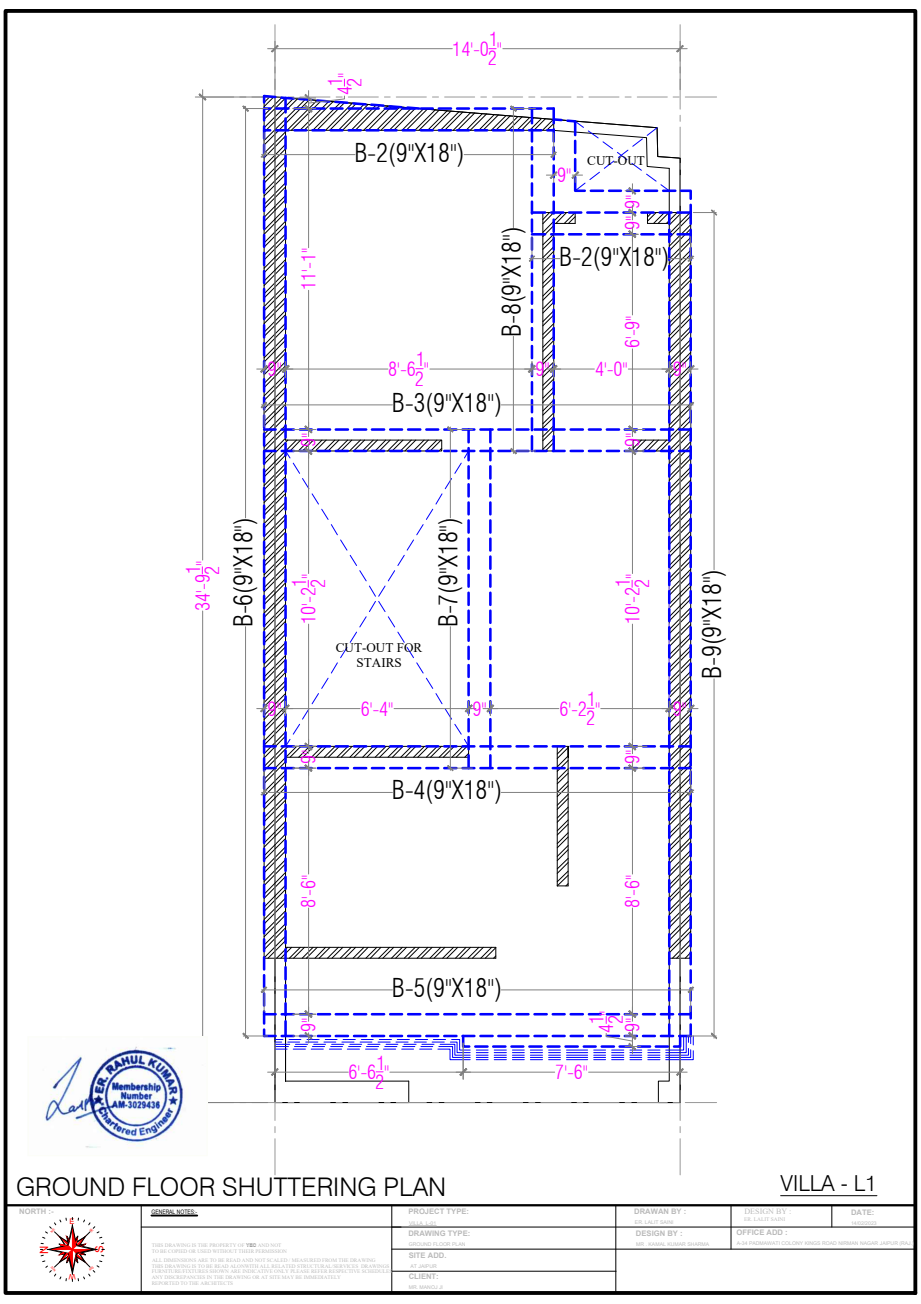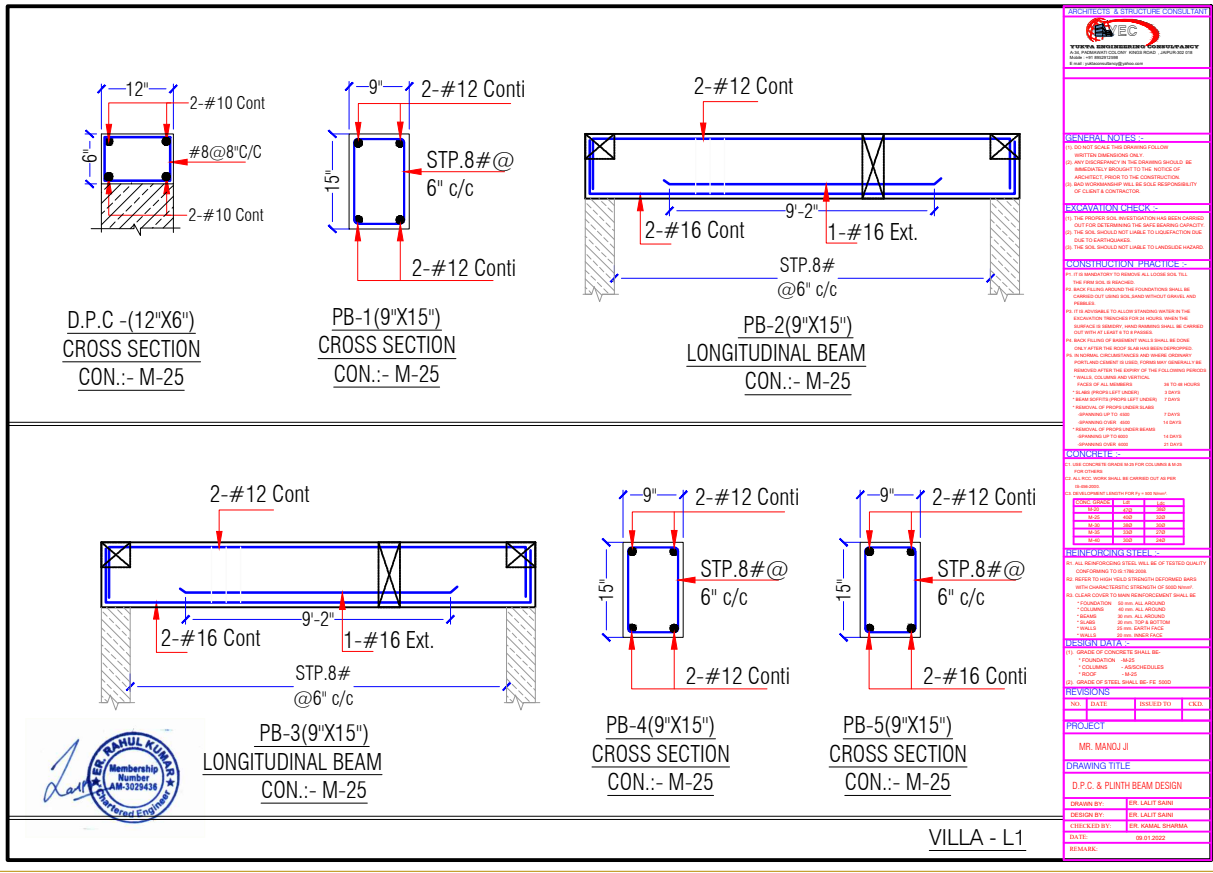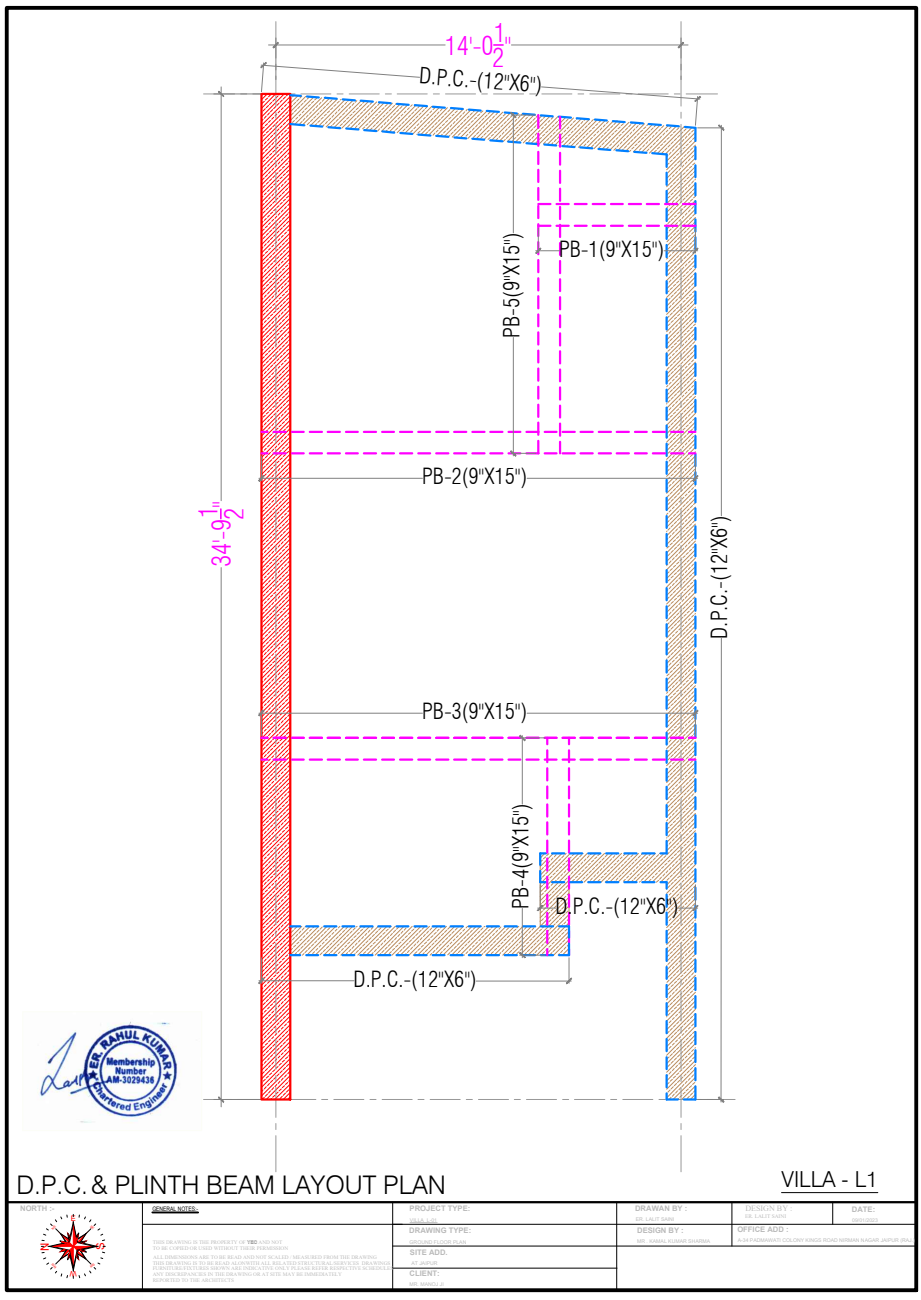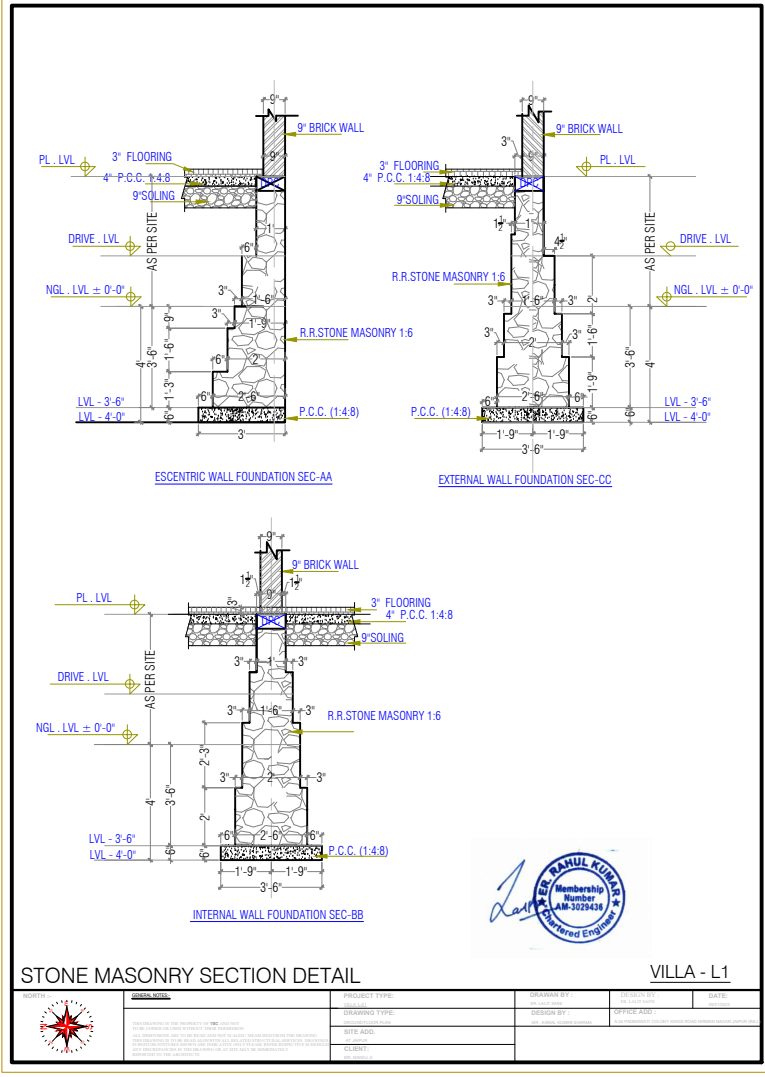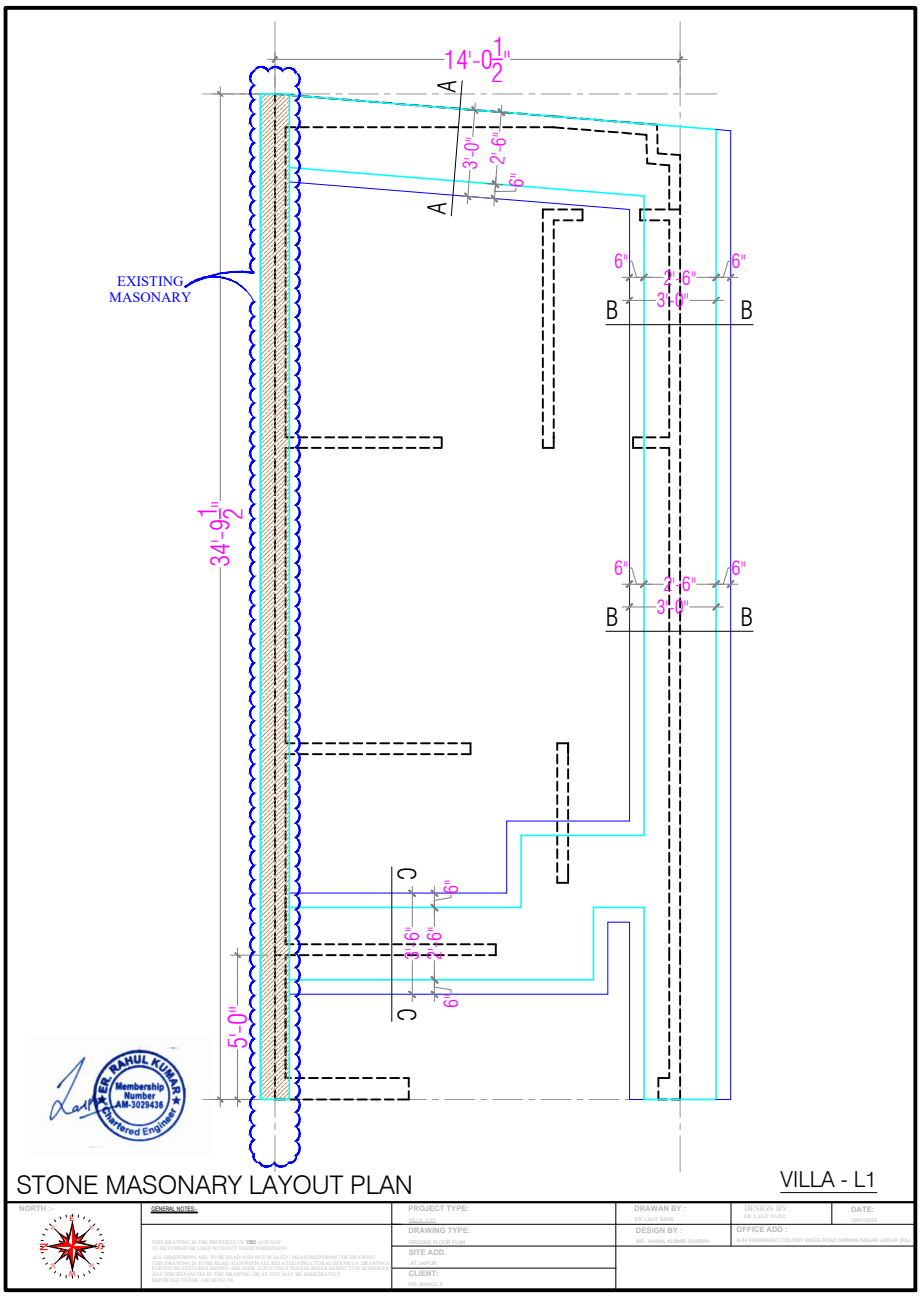

VILLA -L-24
STRUCTURE PLAN

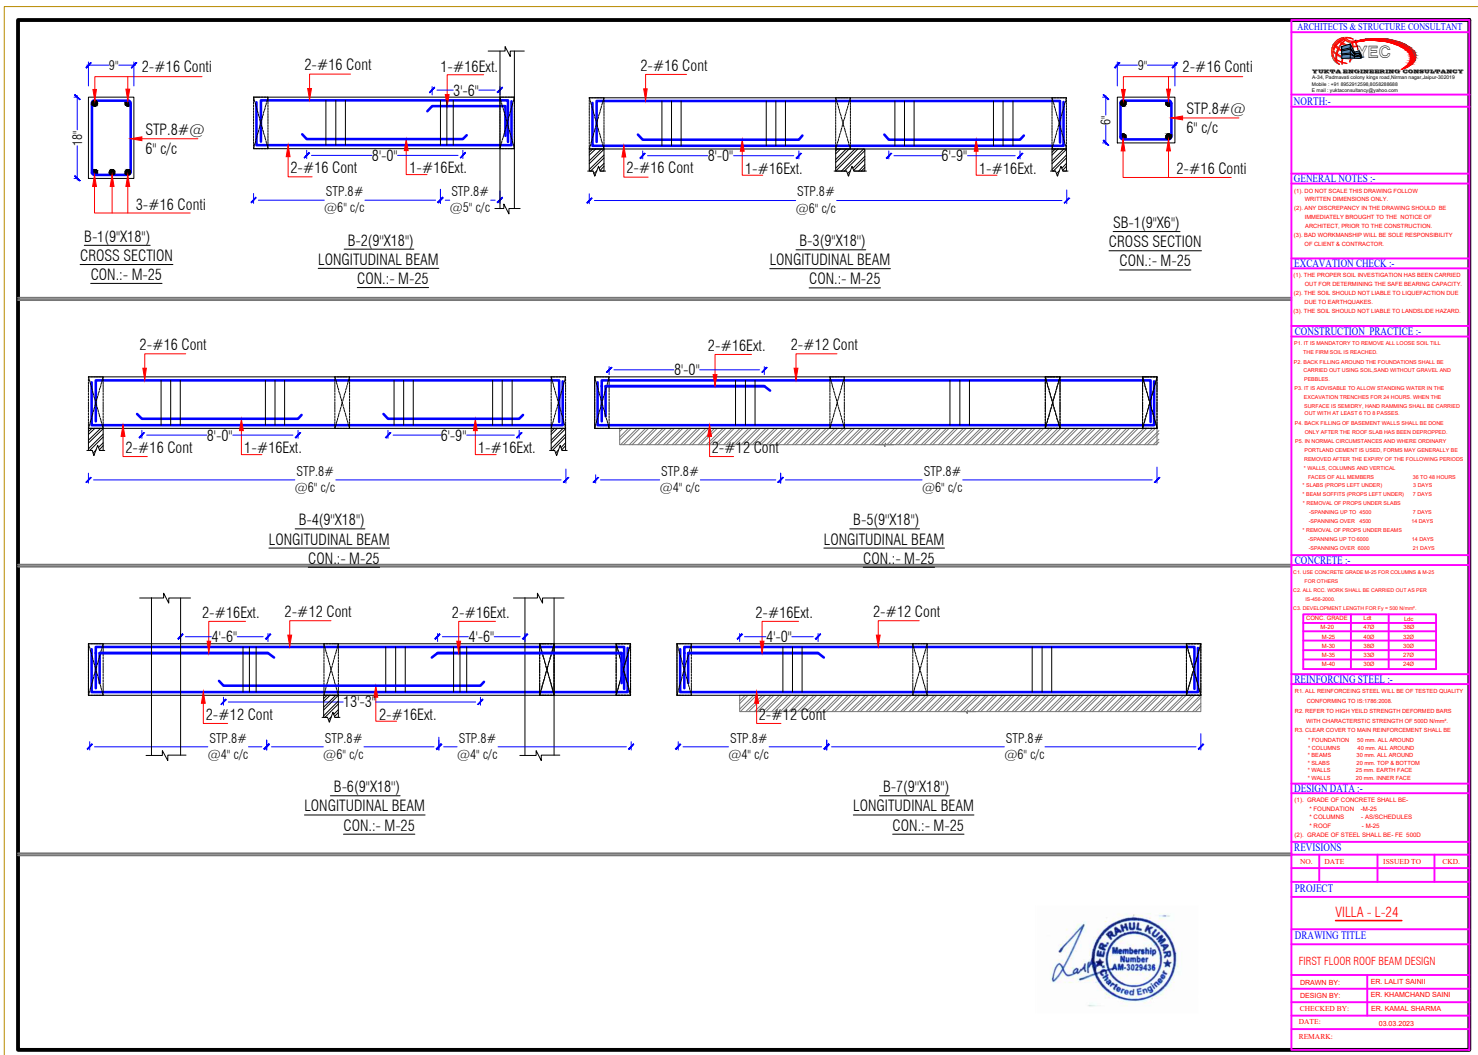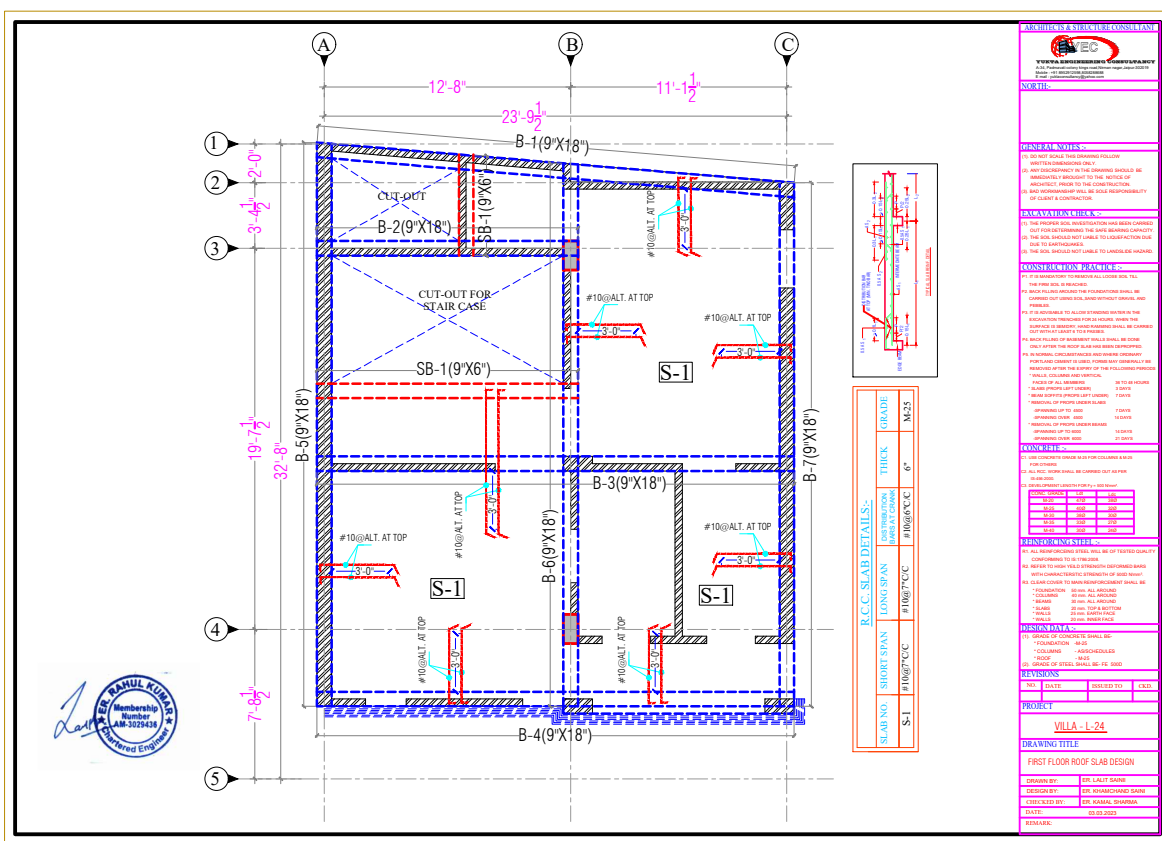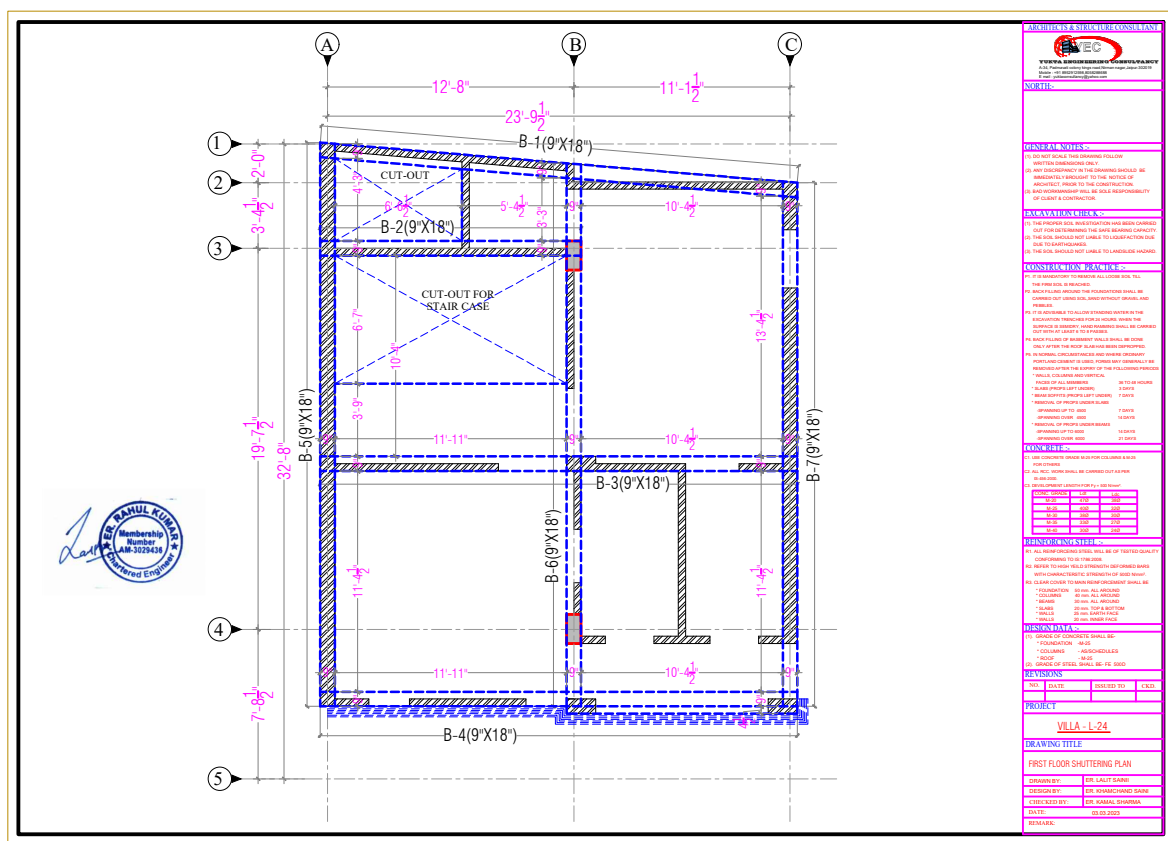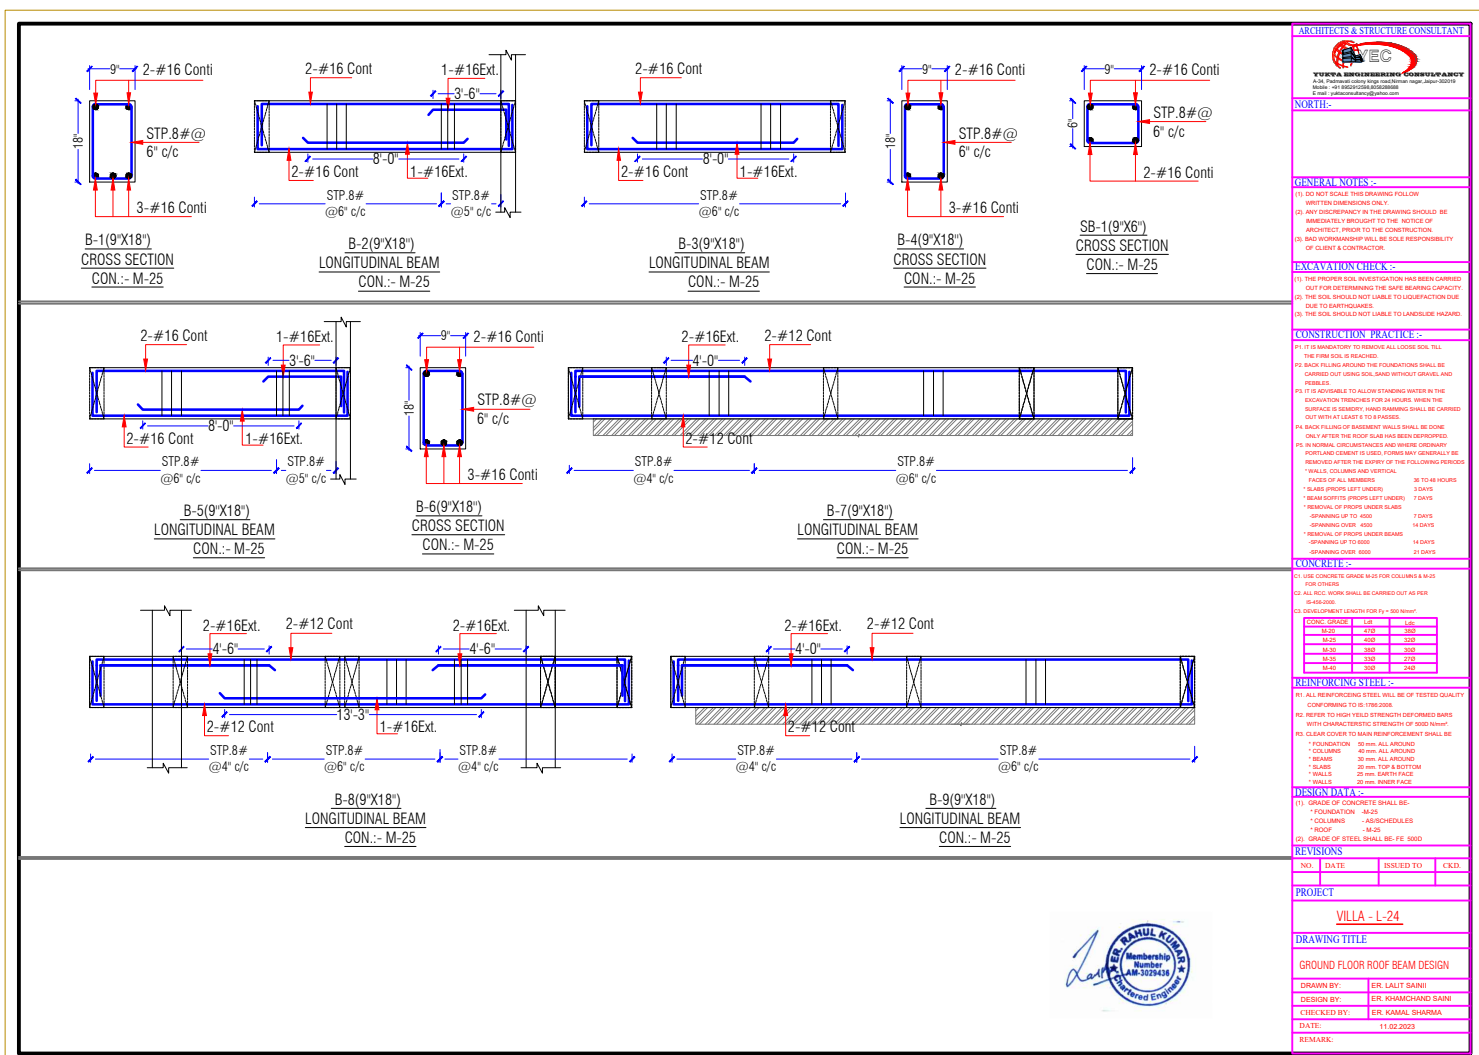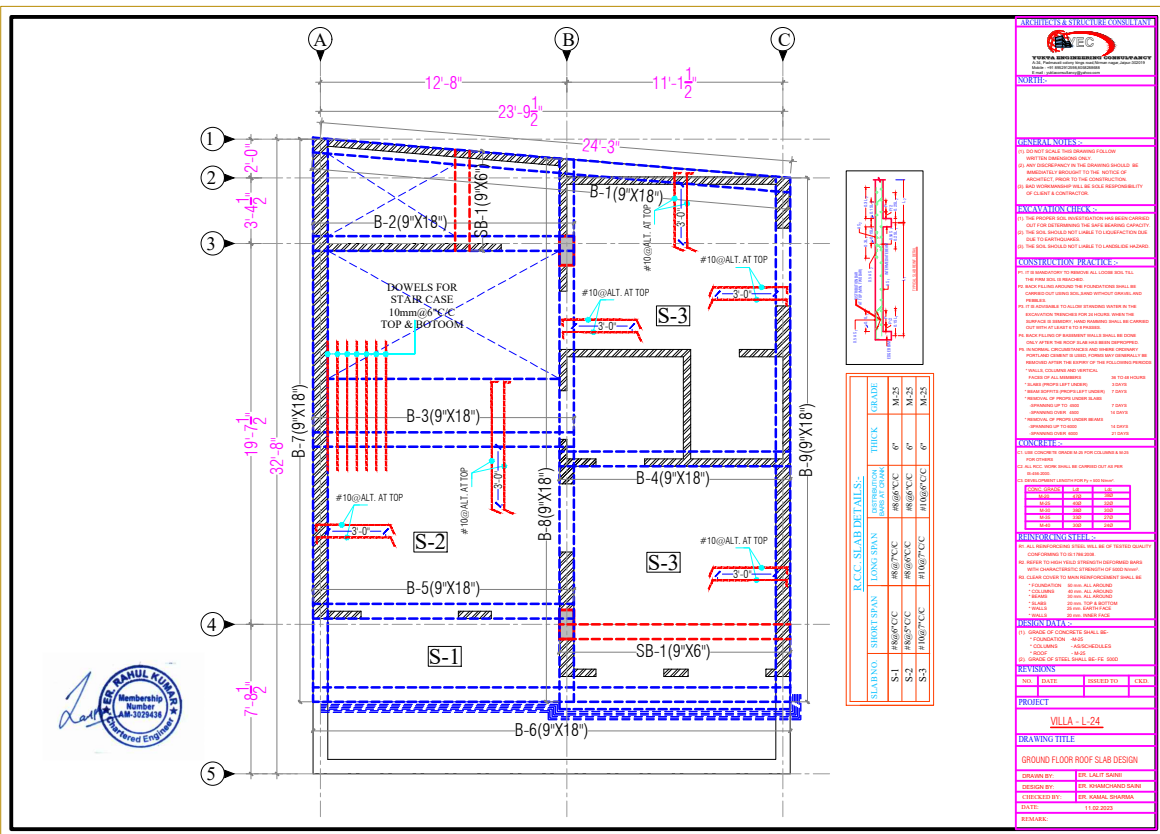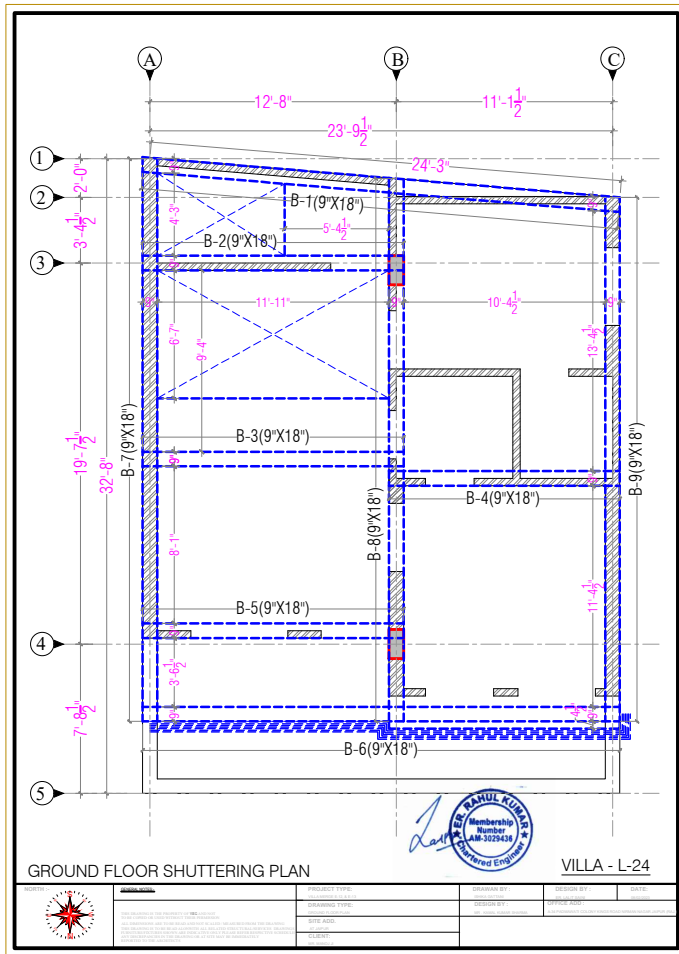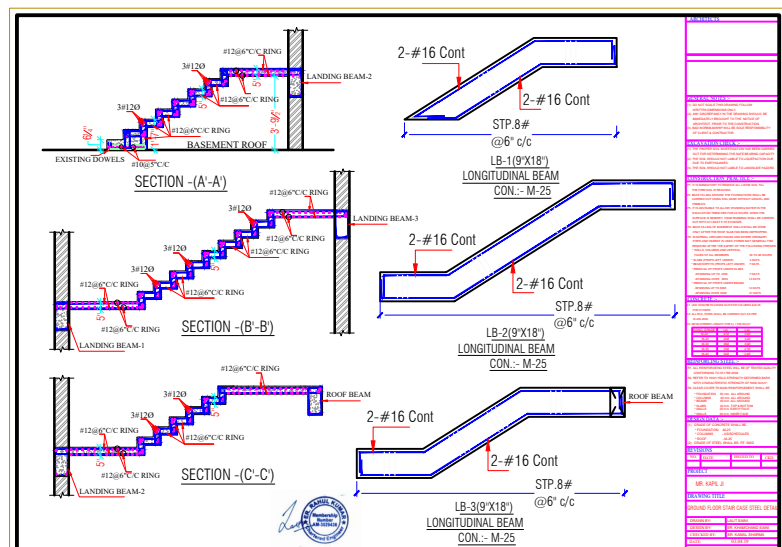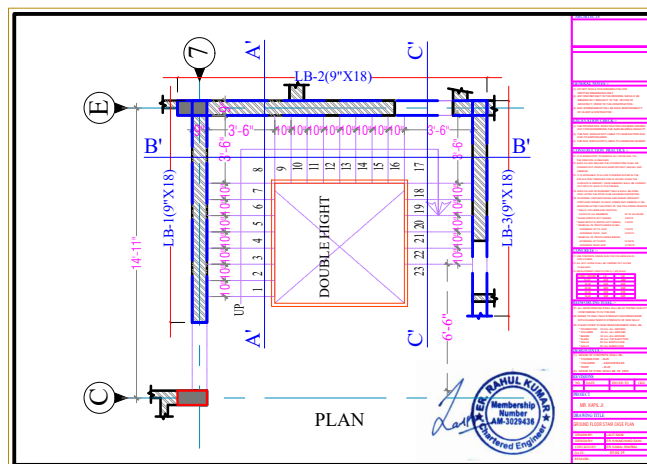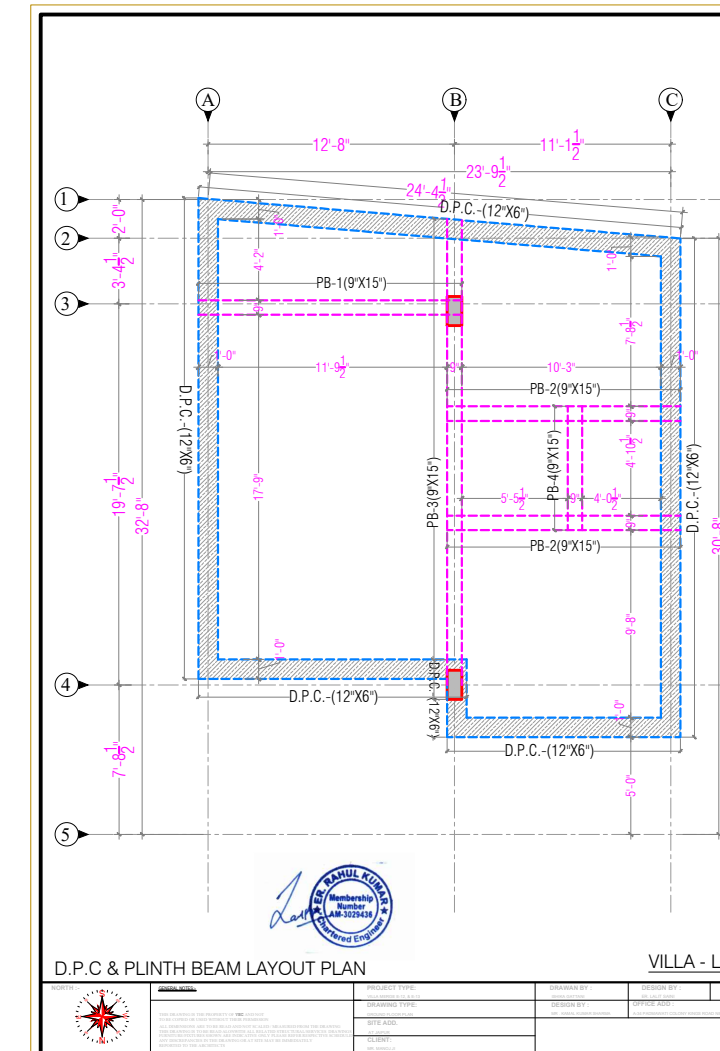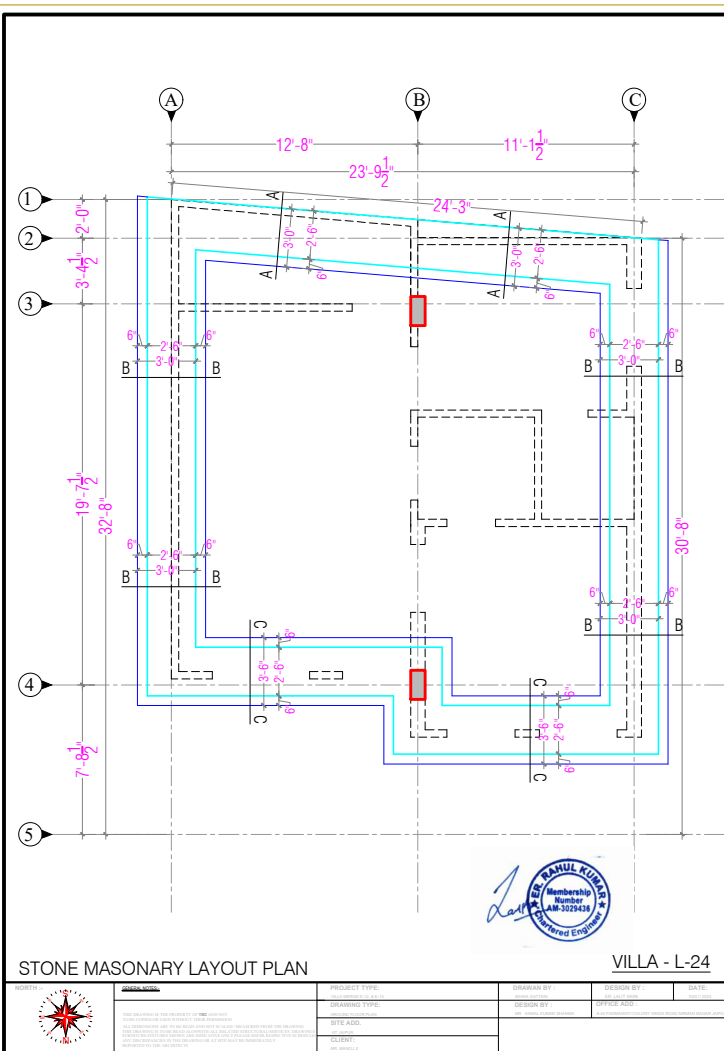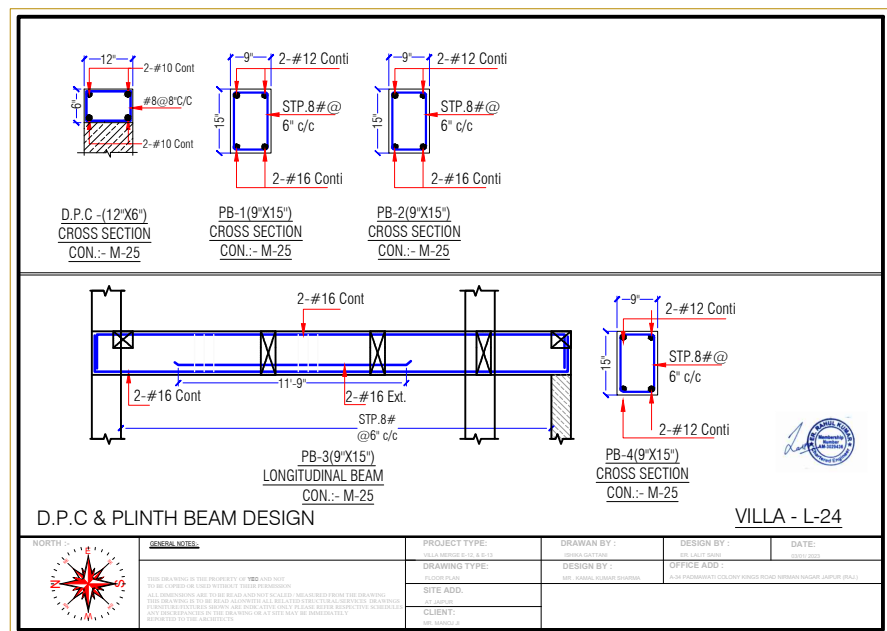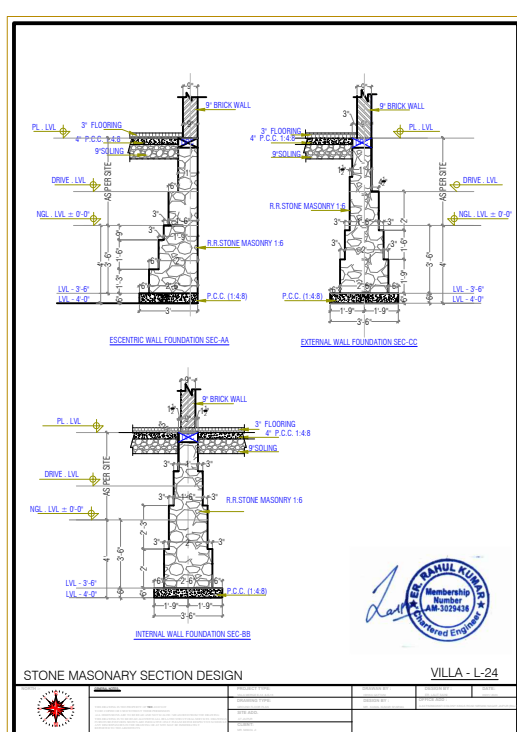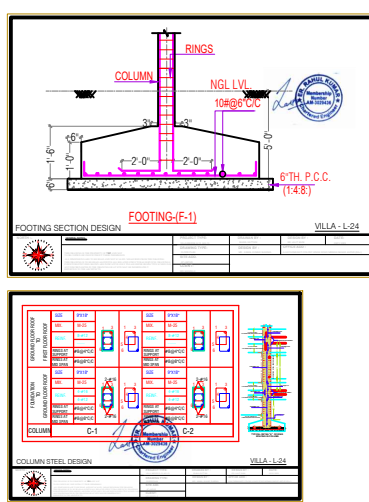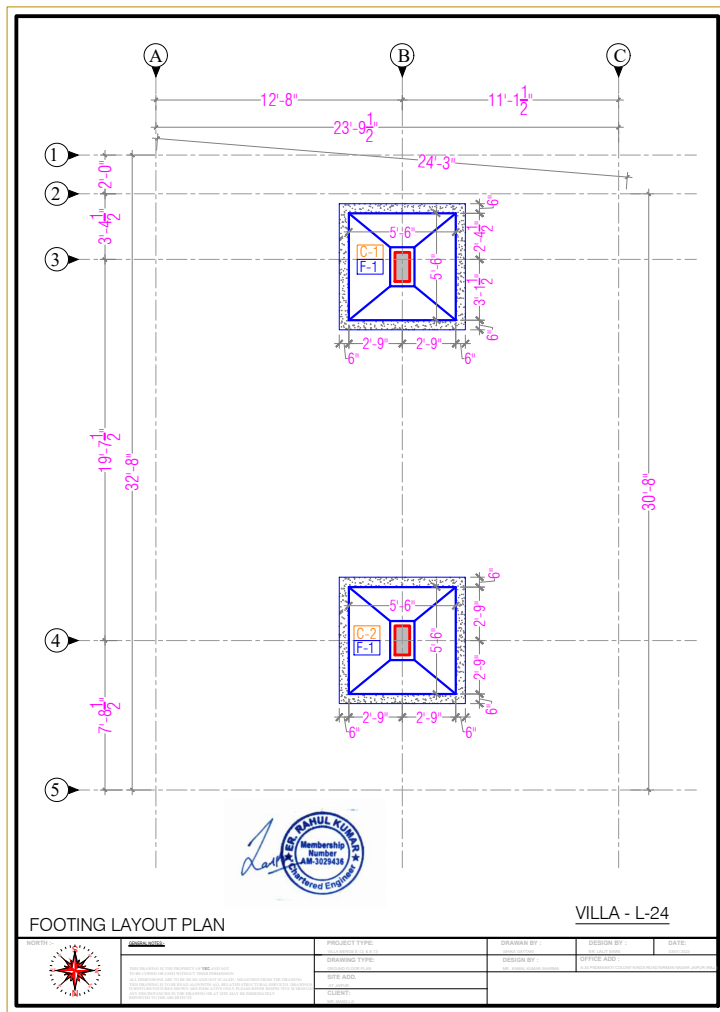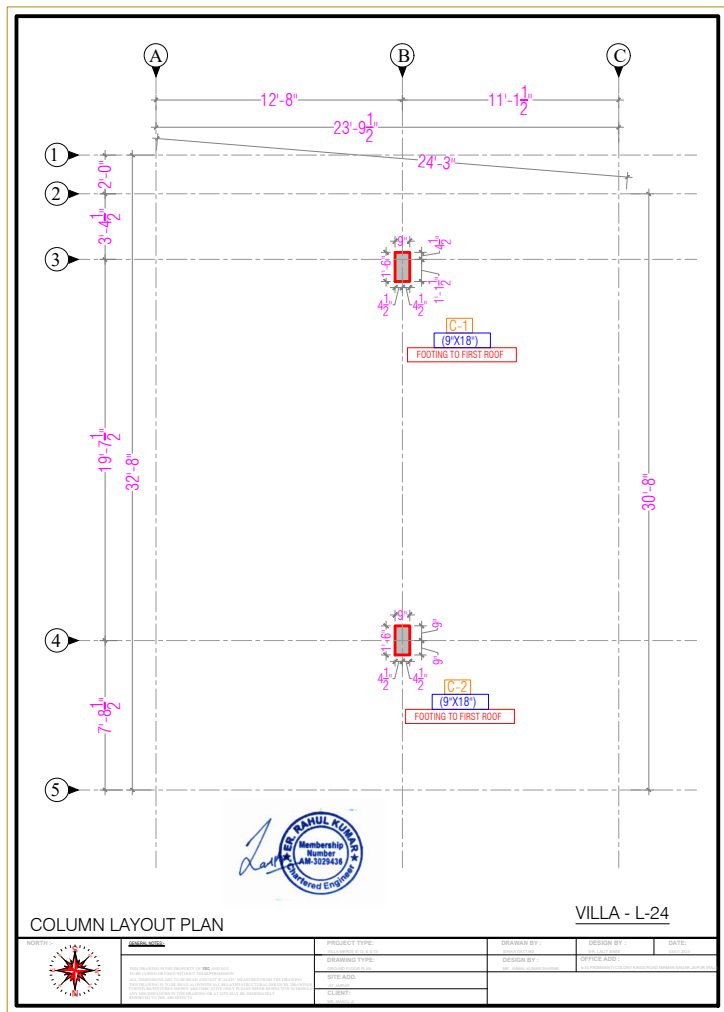

VILLA - L13 TO L22
STRUCTURAL PLAN

