


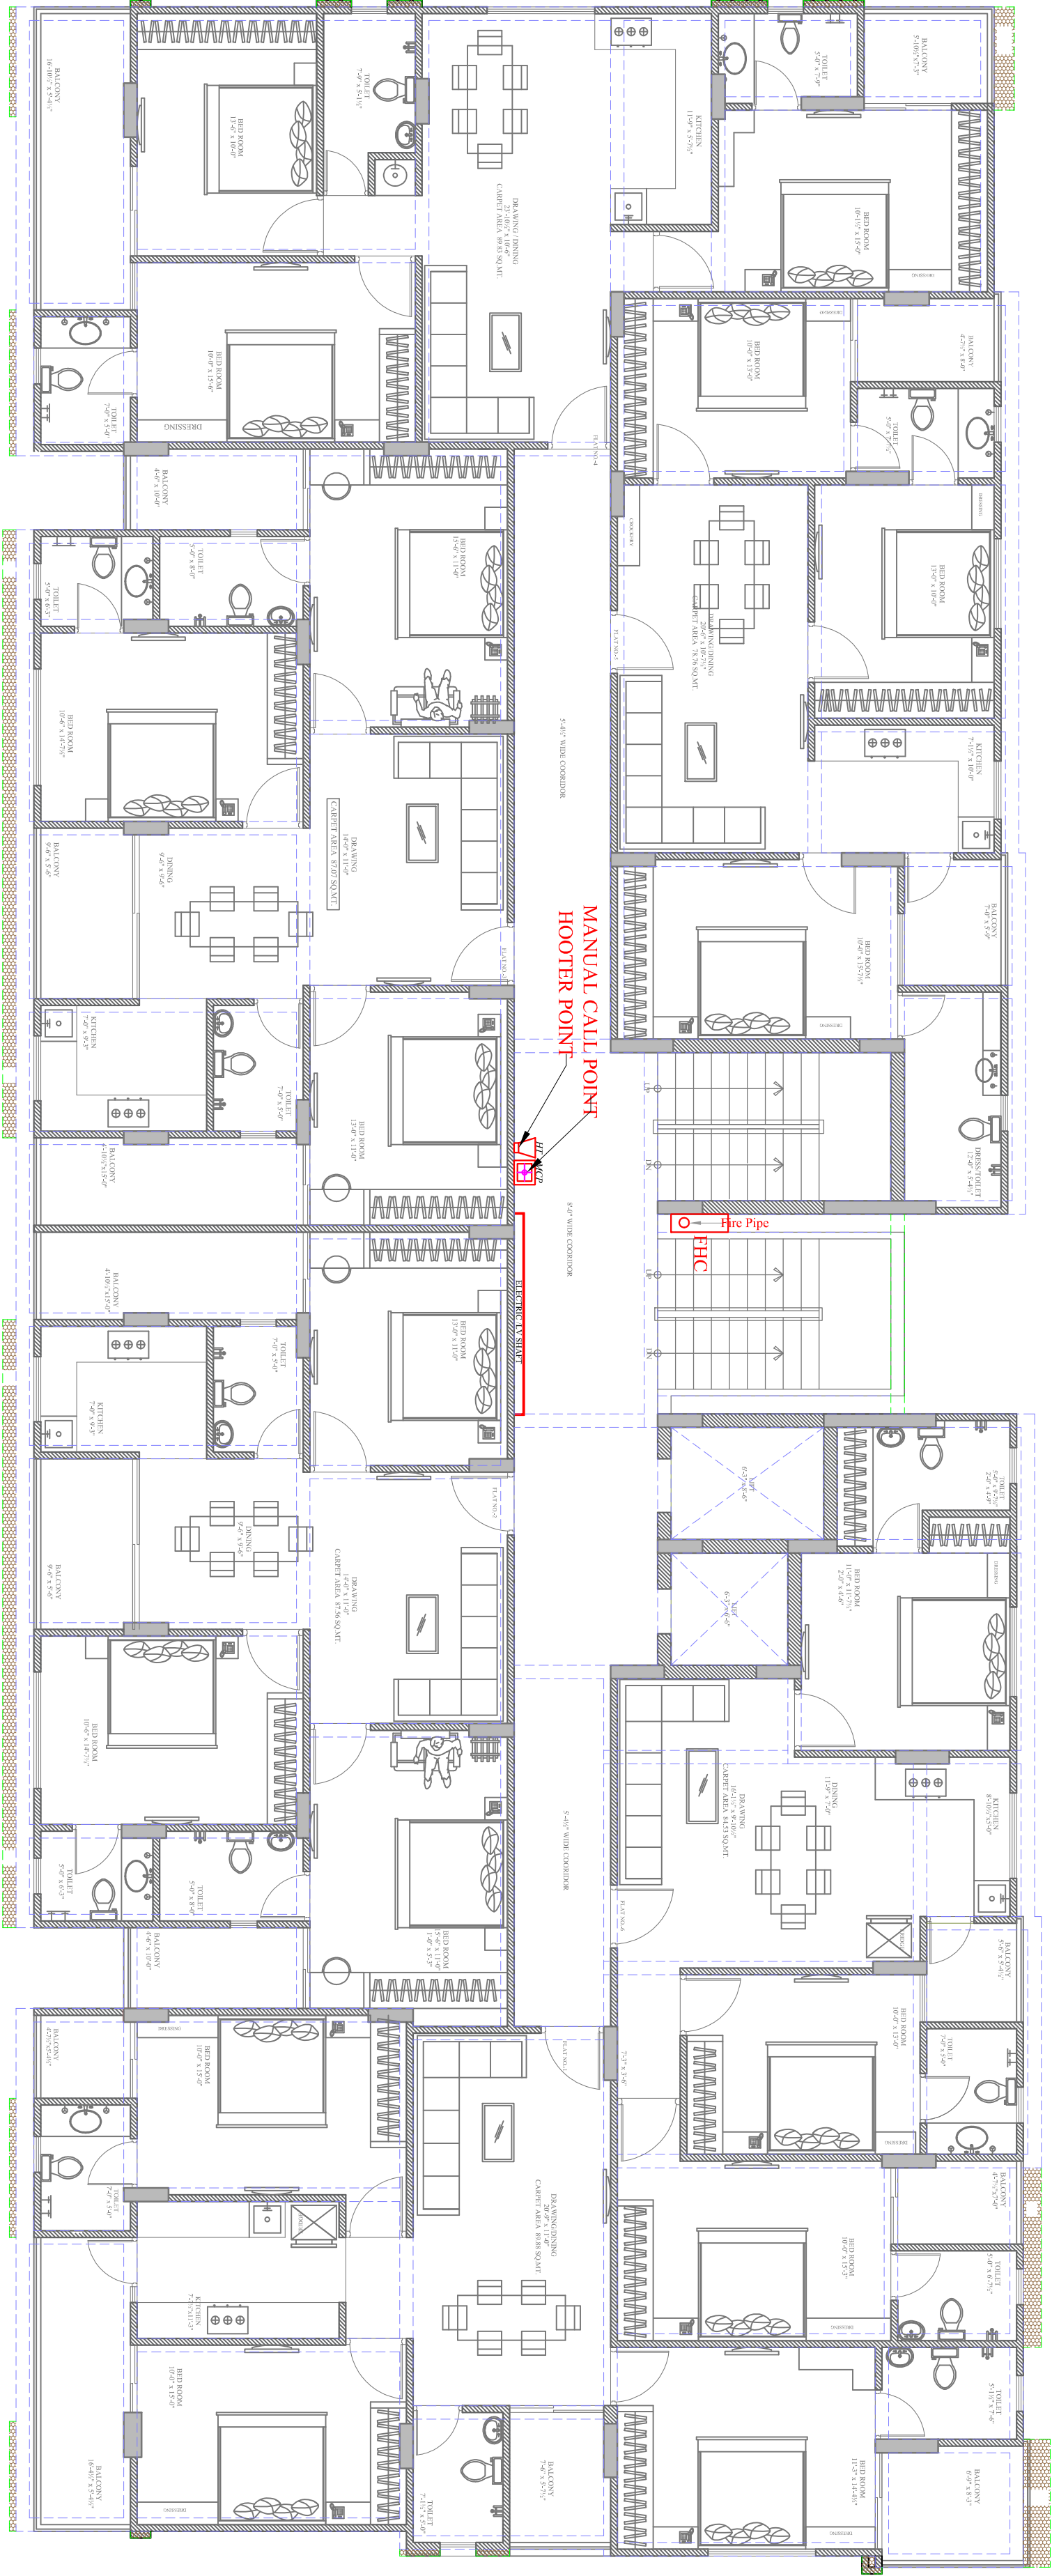

LEGEND	
Mounting Ht.	QTY. SYMBOL DESCRIPTION
+42°	01 MANUAL CALL POINT
+90°	01 HOOTER POINT
01	01 FIRE HOSE CABINET

VIPUL AGARWAL
M.E.P. CONSULTANT

SERVICES CONSULTANT:
VIPUL CONSULTING


PROJECT:-
KIARA APARTMENT

PROMOTER:-
M/S LALIT MENGHANI

ADDRESS:-
**KHASRA NO. 625/2, 626/1
MAHAL ROAD, JAGATPURA,
VILLAGE- TILAWALA,
TEHSIL-SANGANER,

DRAWING:-
**FIRST FLOOR
MCP, HOOTER & FIRE
SHAFT MARKED PLAN**


DEN BY:-
SCALE:-

CHK BY:-
DATE:-

APPD BY:-
REV:-

N.T.S.
22-04-2021
100



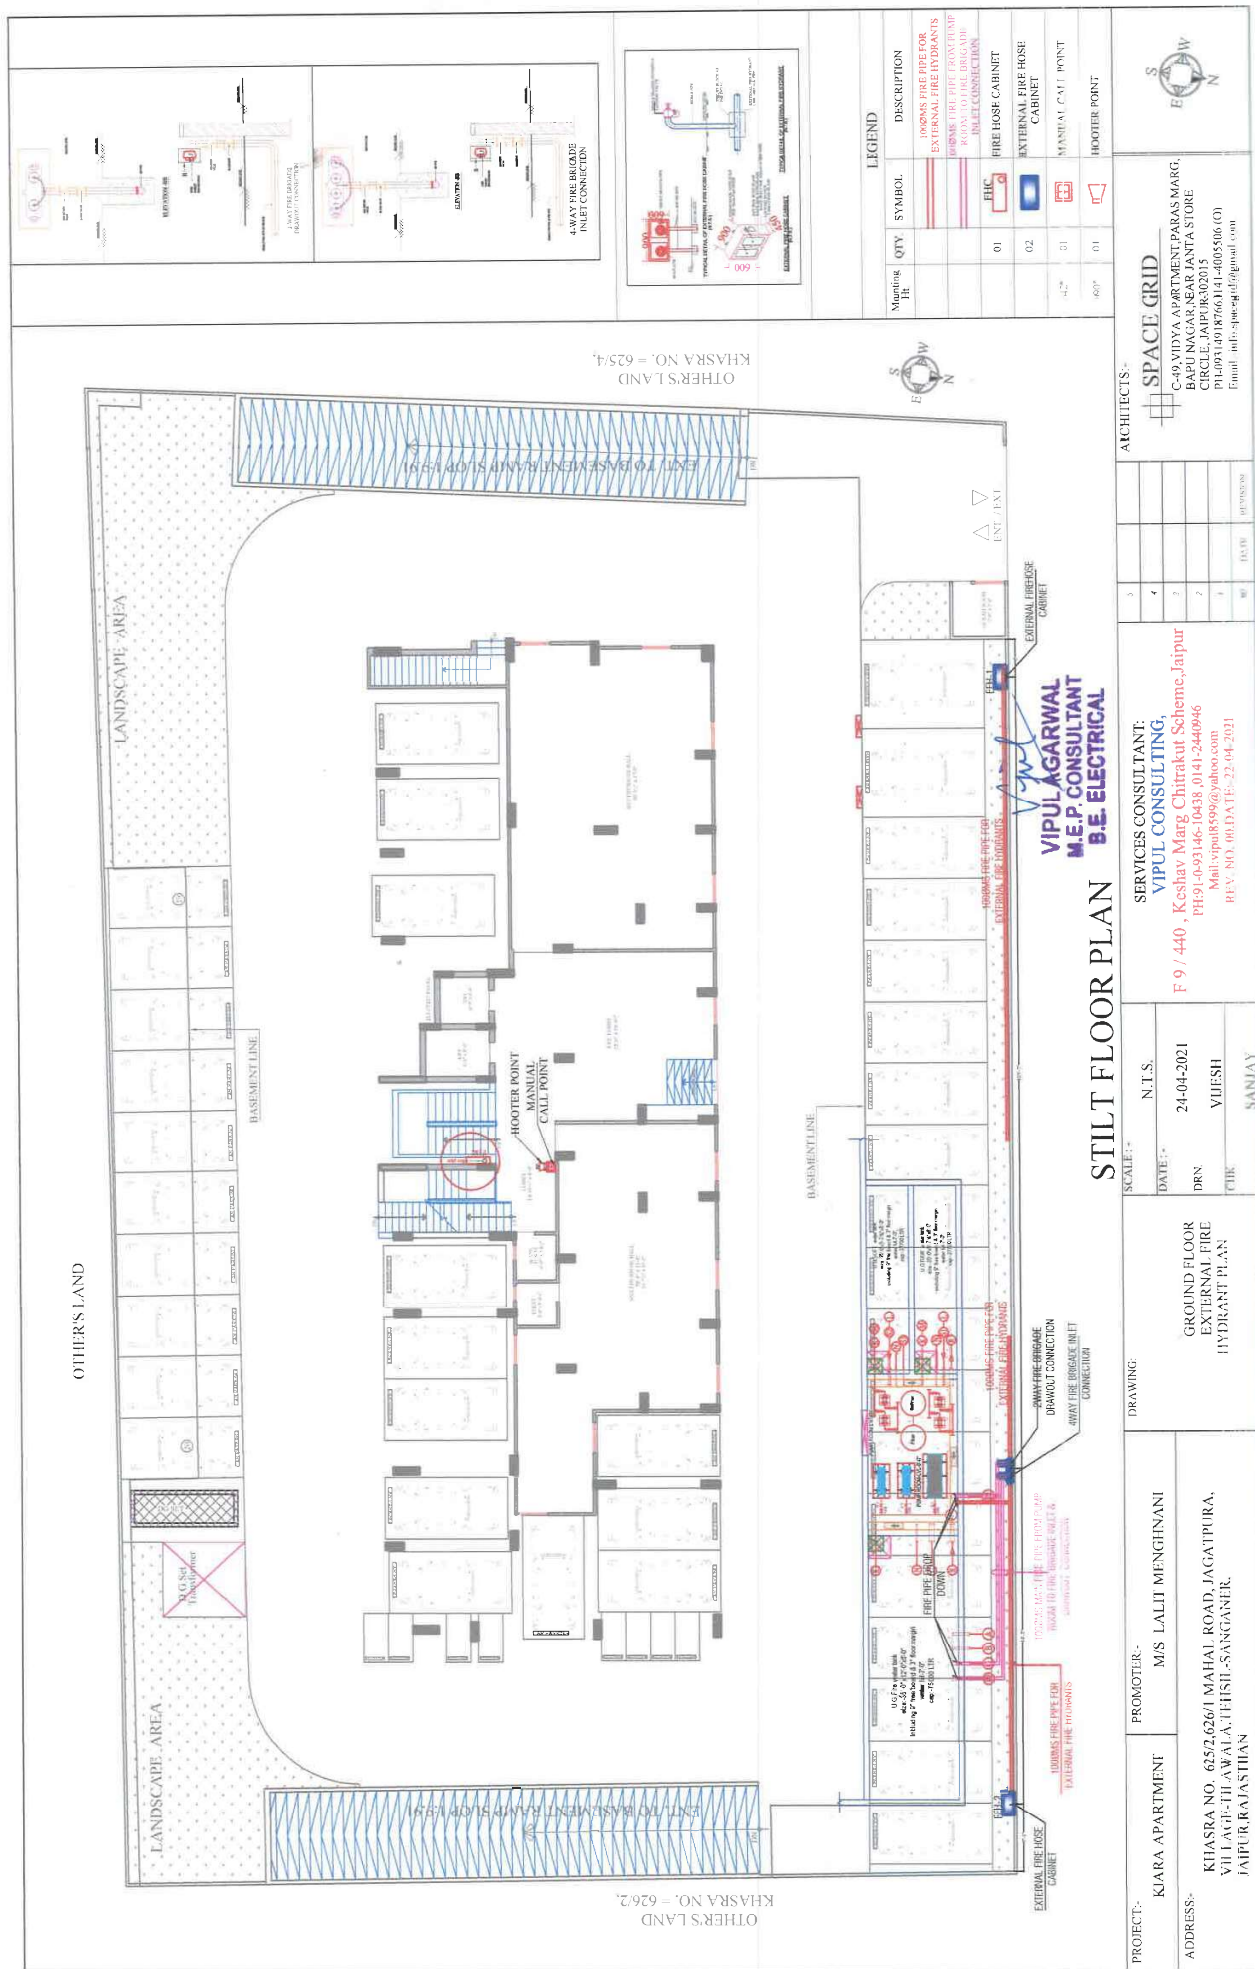





Slab Casting Only For 1st, 3th, 5th, 7th, 9th

DATE>	22-04-2021
CHK. BY>	BANDAY
APPR. BY>	BOV>