


LEGENDS:		
I D	Symbol	Description
CONDUIT	CCTV	Rigid PVC Conduit 25mm/3+1 coaxial wire Cat-6 Cable for Security Camera (C.C.T.V.).
CCTV	CAMERA	WALL MOUNTED CCTV CAMERA

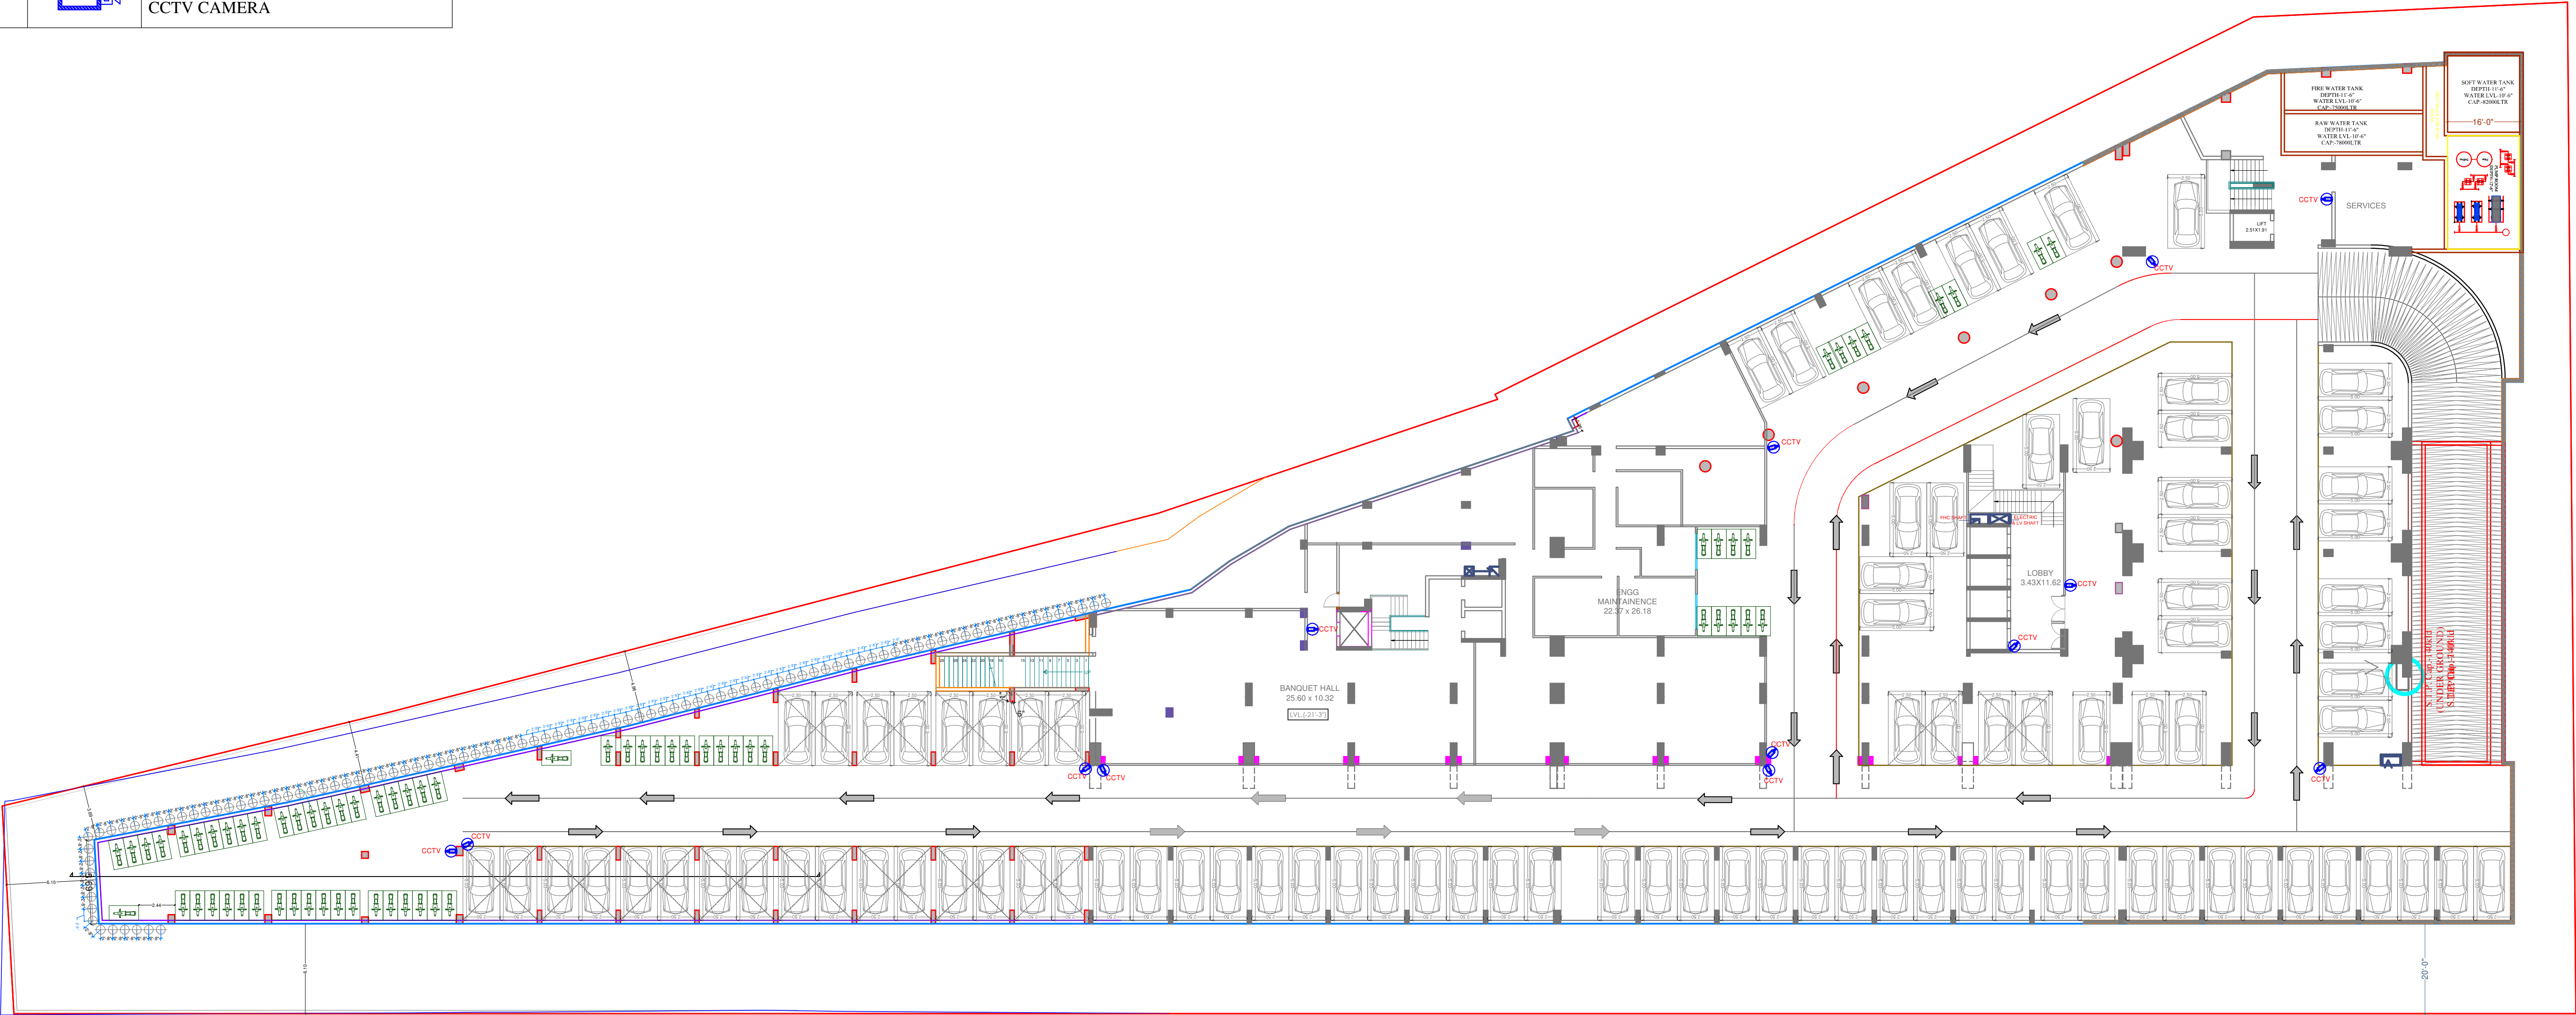

CLIENT :

ANUKAMPA AVAS
VIKAS LLP

PROPOSED MIX USE BUILDING
PLOT NO. S-01, NEAR SHYAM
NAGAR, AJMER
ROAD JAIPUR

ARCHITECTS :

des^graphite
studio

GRAPHITE DESIGN STUDIO

ARCHITECTS, INTERIOR DESIGNERS, PLANNERS
68, Janak Puri -1st, Imliwala phatak, Opp Jain Mandir, Jaipur
CONTACT NO. +91-9928334414, 0141-2593414
email: studiosgraphite@gmail.com
Website : www.graphitedesignstudio.com

GENERAL NOTES

Vipul
VIPUL AGARWAL
M.E.P. CONSULTANT
B.E. ELECTRICAL

SERVICES CONSULTANT:
VIPUL CONSULTING,
F 9 / 440 , Keshav Marg
Chitrakut Scheme,Jaipur
PH:91-0-93146-10438 ,0141-2440946
Mail:vipul8599@yahoo.com

PROJECT:

PROPOSED MIX USE BUILDING
PLOT NO. S-01, NEAR SHYAM NAGAR, AJMER
ROAD JAIPUR

NAME OF DRAWING:

BASEMENT FLOOR CCTV PLAN

PROJECT NO. :

302019ANUK00100

SCALE :

NORTH:



DATE :


06-04-19

REV NO./DATE :

R-01/ 12-Jun-24

THIS DRAWING IS THE PROPERTY OF GRAPHITE DESIGN STUDIO PVT. LTD. , JAIPUR. IT SHALL NOT BE COPIED OR USED WITHOUT THEIR WRITTEN PERMISSION NOR MADE KNOWN TO A THIRD PARTY. THE INFORMATION IS ISSUED ON THE UNDERSTANDING THAT NO PART THEREOF SHALL BE DUPLICATED FOR THE PURPOSE OTHER THAN THE EXPRESSED PURPOSE.


LEGENDS:		
I D	Symbol	Description
CONDUIT	CCTV	Rigid PVC Conduit 25mm/3+1 coaxial wire Cat-6 Cable for Security Camera (C.C.T.V.).
CCTV		WALL MOUNTED CCTV CAMERA

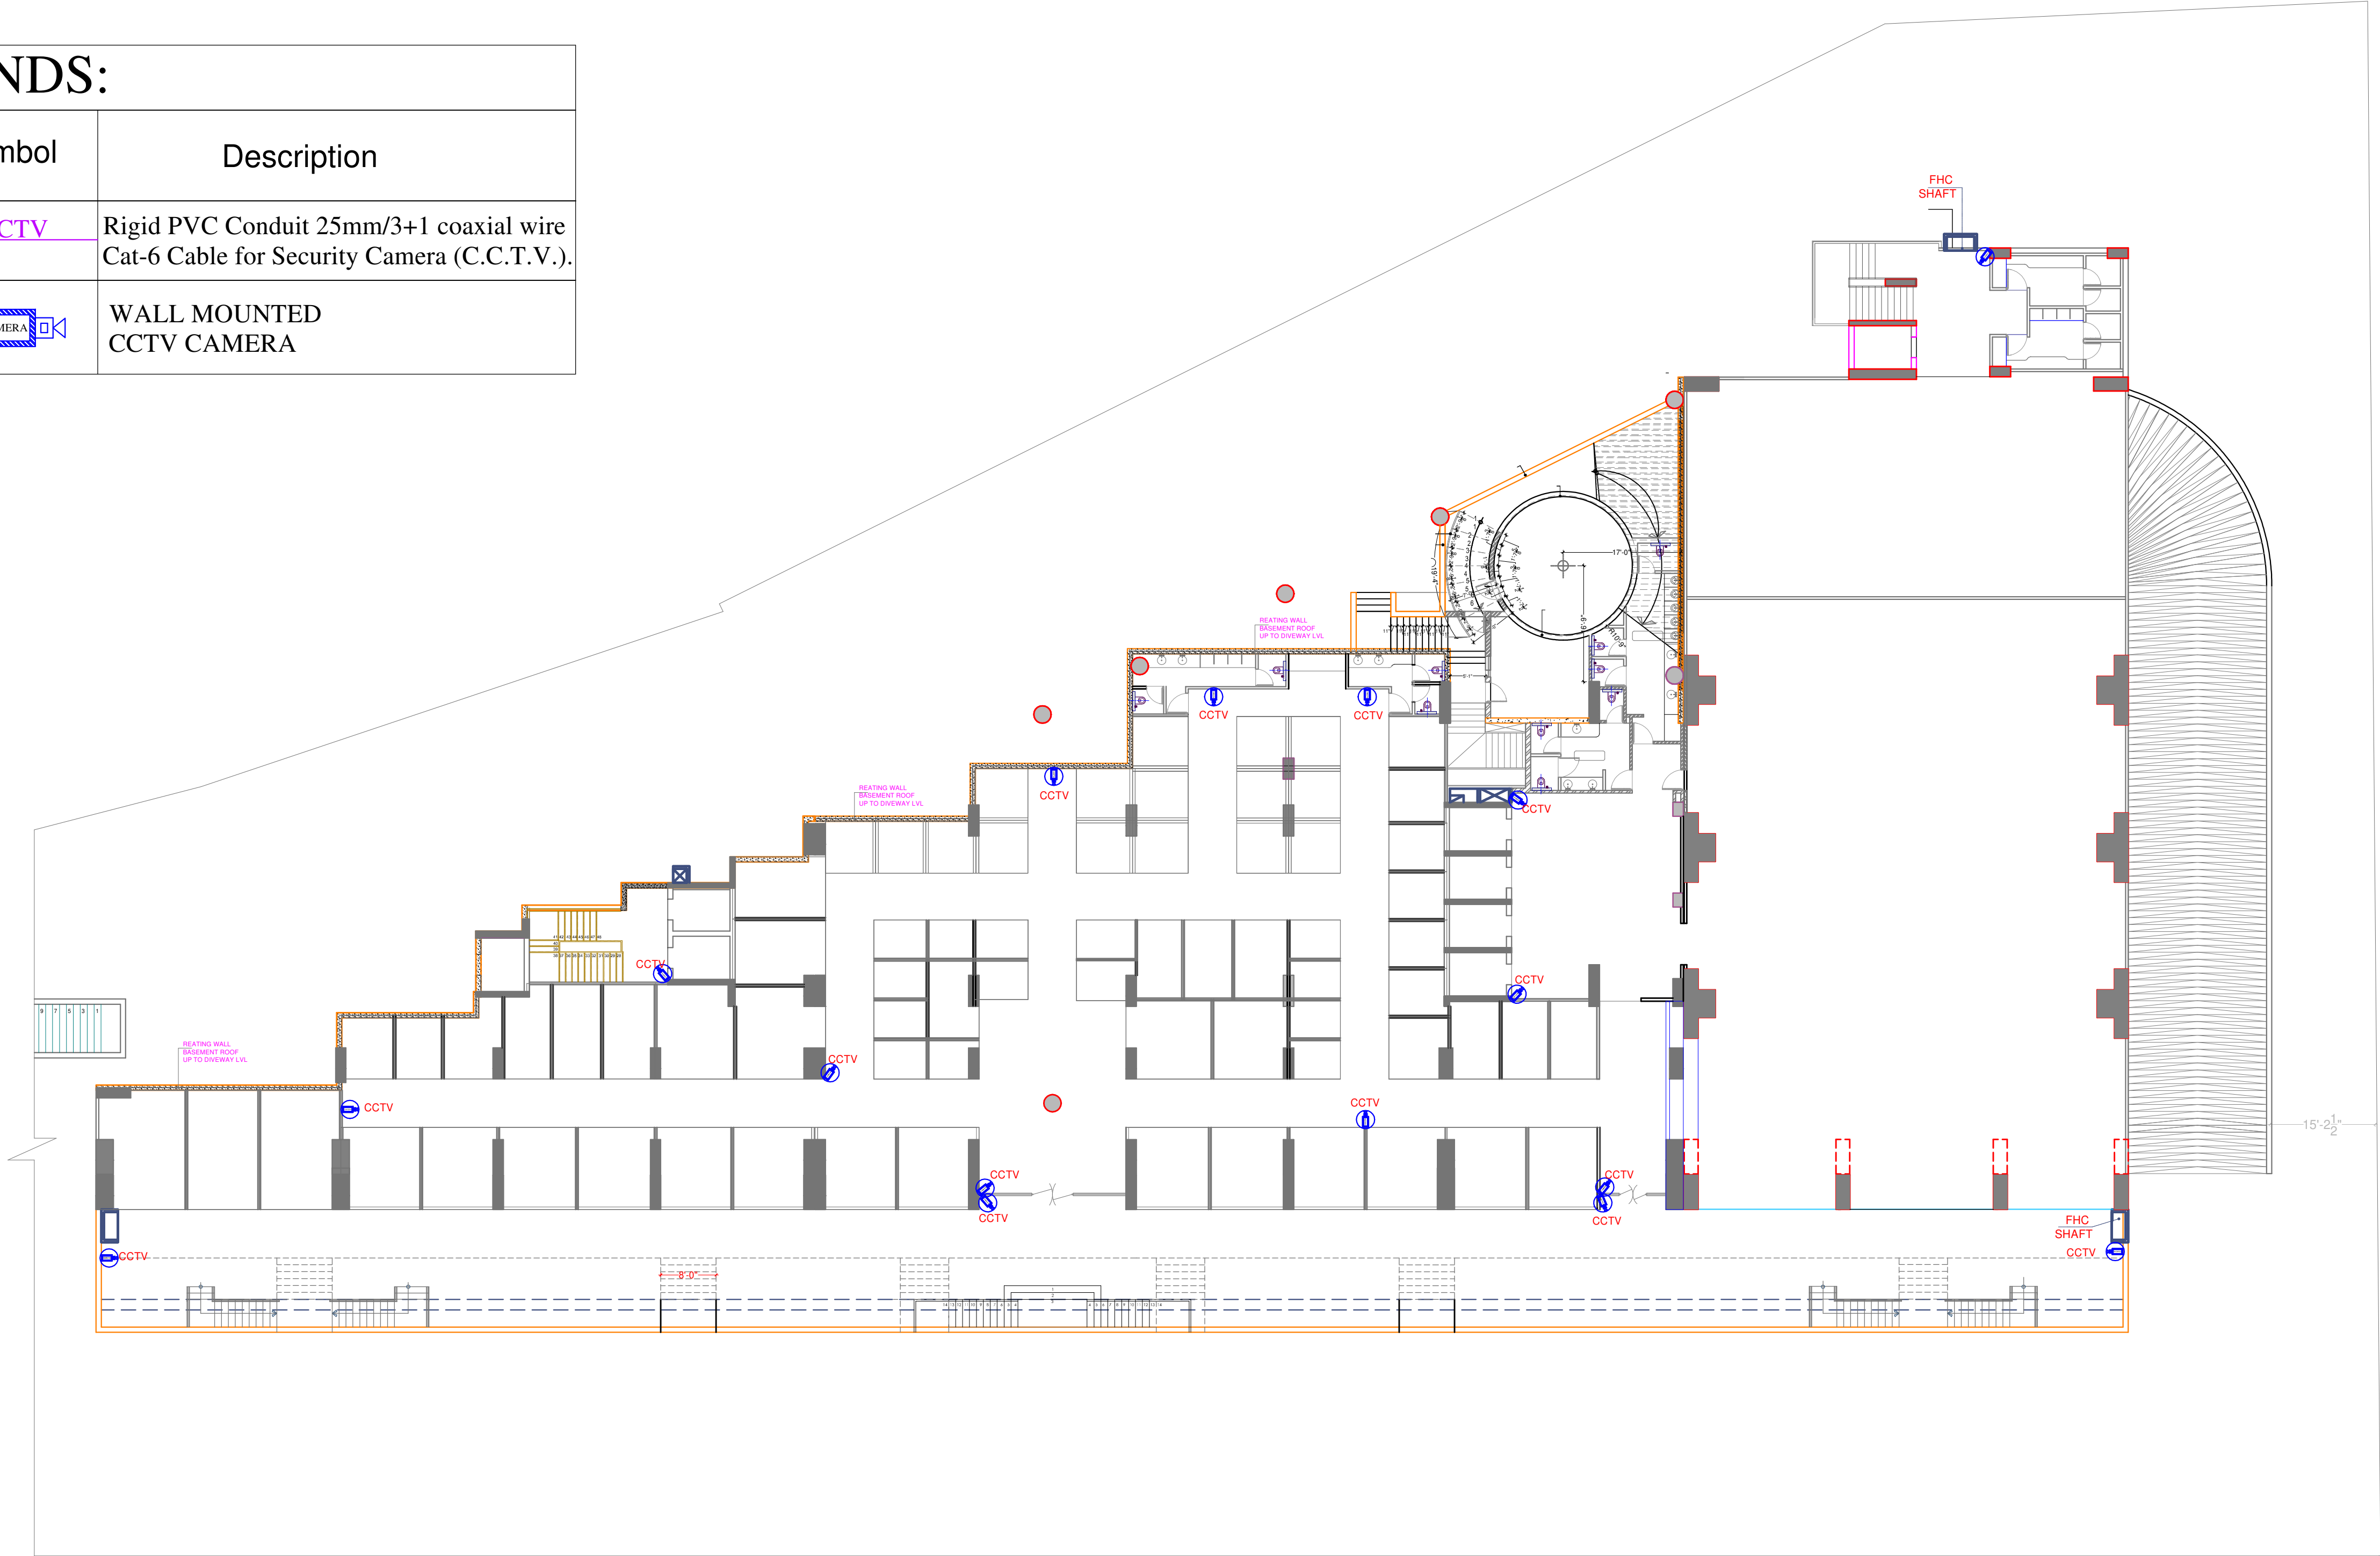

CLIENT : ANUKAMPA AVAS VIKAS LLP	PROPOSED MIX USE BUILDING PLOT NO. S-01, NEAR SHYAM NAGAR, AJMER ROAD JAIPUR	ARCHITECTS :  GRAPHITE DESIGN STUDIO ARCHITECTS, INTERIOR DESIGNERS, PLANNERS 68, Janak Puri -1st, Imliwala phatak, Opp Jain Mandir, Jaipur CONTACT NO. +91-9928334414, 0141-2593414 email: studiosgraphite@gmail.com Website : www.graphitedesignstudio.com	GENERAL NOTES  VIPUL AGARWAL M.E.P. CONSULTANT B.E. ELECTRICAL	SERVICES CONSULTANT: VIPUL CONSULTING, F 9 / 440 , Keshav Marg Chitrakut Scheme,Jaipur PH:91-0-93146-10438 ,0141-2440946 Mail:vipul8599@yahoo.com	PROJECT: PROPOSED MIX USE BUILDING PLOT NO. S-01, NEAR SHYAM NAGAR, AJMER ROAD JAIPUR	NORTH: 
					NAME OF DRAWING: LOWER GROUND FLOOR CCTV PLAN	PROJECT NO. : 302019ANUK00100 SCALE : DATE : 06-04-19 REV NO./DATE : R-01/ 12-Jun-24

THIS DRAWING IS THE PROPERTY OF GRAPHITE DESIGN STUDIO PVT. LTD. , JAIPUR. IT SHALL NOT BE COPIED OR USED WITHOUT THEIR WRITTEN PERMISSION NOR MADE KNOWN TO A THIRD PARTY. THE INFORMATION IS ISSUED ON THE UNDERSTANDING THAT NO PART THEREOF SHALL BE DUPLICATED FOR THE PURPOSE OTHER THAN THE EXPRESSED PURPOSE.

LEGENDS:		
I D	Symbol	Description
CONDUIT	CCTV	Rigid PVC Conduit 25mm/3+1 coaxial wire Cat-6 Cable for Security Camera (C.C.T.V.).
CCTV	CCTV	WALL MOUNTED CCTV CAMERA

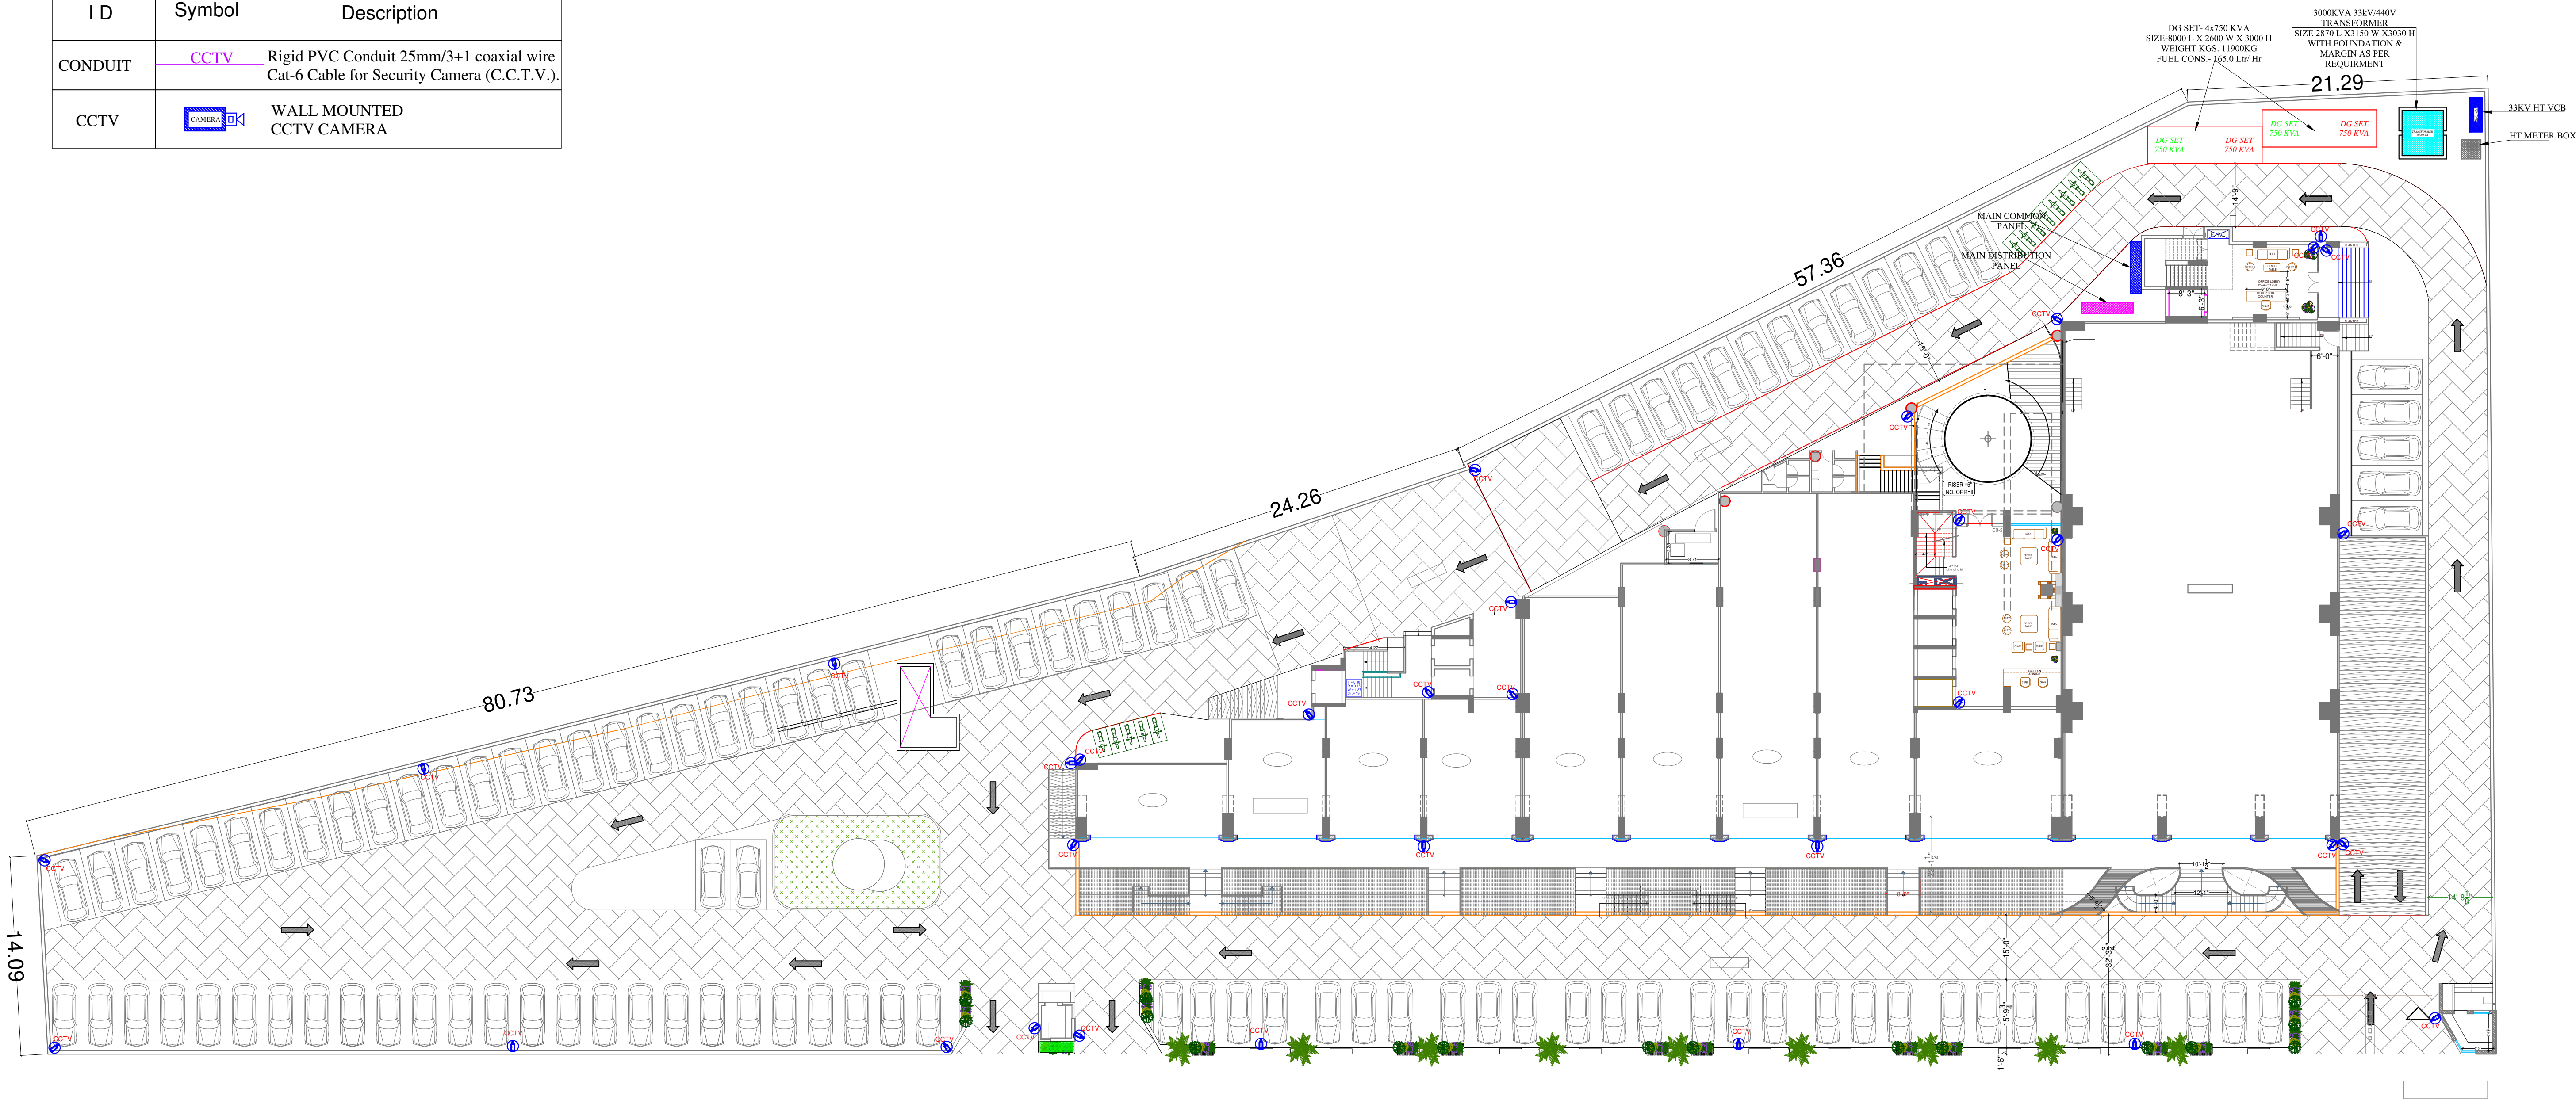

CLIENT :

ANUKAMPA AVAS
VIKAS LLP

PROPOSED MIX USE BUILDING
PLOT NO. S-01, NEAR SHYAM
NAGAR, AJMER
ROAD JAIPUR

ARCHITECTS :

des^graphite
studio

GRAPHITE DESIGN STUDIO

ARCHITECTS, INTERIOR DESIGNERS, PLANNERS

68, Janak Puri -1st, Imliwala phatak, Opp Jain Mandir, Jaipur
CONTACT NO. +91-9928334414, 0141-2593414
email: studiosgraphite@gmail.com
Website : www.graphitedesignstudio.com

GENERAL NOTES

Vipul
VIPUL AGARWAL
M.E.P. CONSULTANT
B.E. ELECTRICAL

SERVICES CONSULTANT:
VIPUL CONSULTING,
F 9 / 440 , Keshav Marg
Chitrakut Scheme,Jaipur
PH:91-0-93146-10438 ,0141-2440946
Mail:vipul8599@yahoo.com

PROJECT:

PROPOSED MIX USE BUILDING
PLOT NO. S-01, NEAR SHYAM NAGAR, AJMER
ROAD JAIPUR

NORTH:



NAME OF DRAWING:

ANUKAMPA SODALA UPPER GROUND
FLOOR CCTV PLAN

PROJECT NO. :

302019ANUK00100

DATE :

06-04-19

SCALE :


REV NO./DATE :

R-01/ 12-Jun-24

THIS DRAWING IS THE PROPERTY OF GRAPHITE DESIGN STUDIO PVT. LTD. , JAIPUR IT SHALL NOT BE COPIED OR USED WITHOUT THEIR WRITTEN PERMISSION NOR MADE KNOWN TO A THIRD PARTY. THE INFORMATION IS ISSUED ON THE UNDERSTANDING THAT NO PART THEREOF SHALL BE DUPLICATED FOR THE PURPOSE OTHER THAN THE EXPRESSED PURPOSE.

LEGENDS:

I D	Symbol	Description
CONDUIT	CCTV	Rigid PVC Conduit 25mm/3+1 coaxial wire Cat-6 Cable for Security Camera (C.C.T.V.).
CCTV	CAMERA	WALL MOUNTED CCTV CAMERA

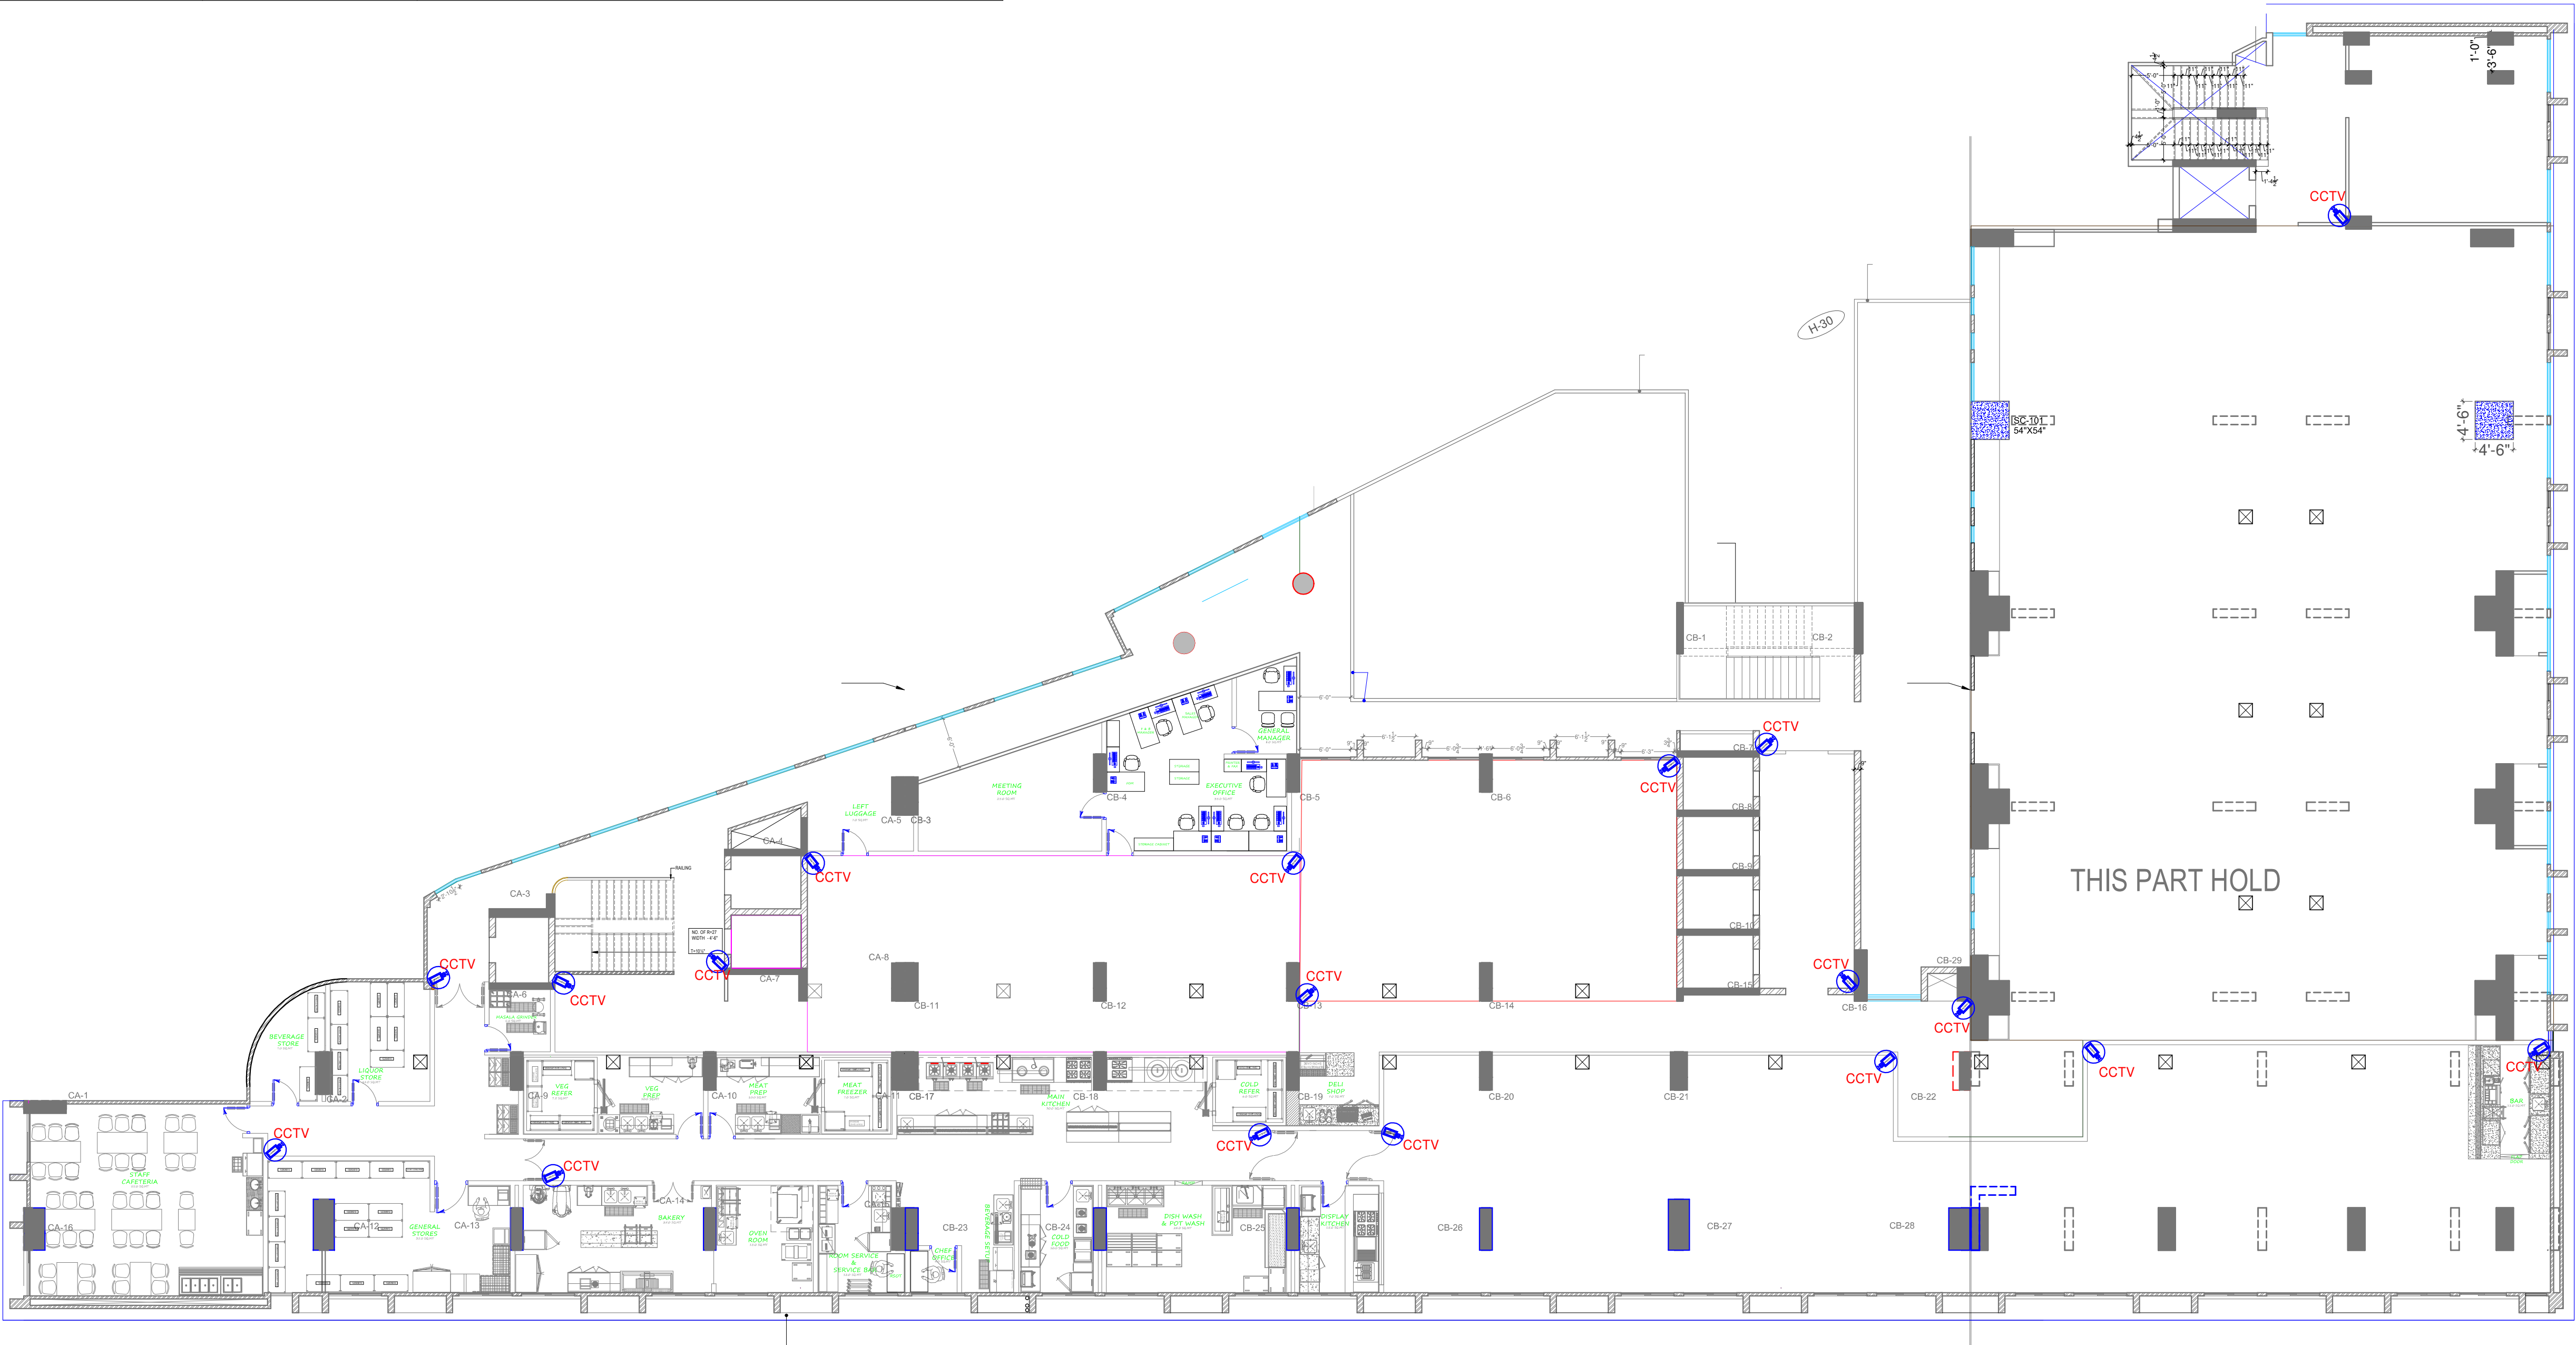

CLIENT :
**ANUKAMPA AVAS
VIKAS LLP**

ARCHITECTS :
desigⁿstudio
GRAPHITE DESIGN STUDIO
ARCHITECTS, INTERIOR DESIGNERS, PLANNERS
68, Janak Puri-1st, Indira Park, Opp Jain Mandir, Jaipur
CONTACT NO. : 91-992834414, 0141-2594414
email: studio@graphitedesignstudio.com
Website: www.graphitedesignstudio.com


STRUCTURAL CONSULTANTS:

SERVICES CONSULTANTS:
VIPUL CONSULTING.
F 9 / 440 , Keshav Marg
Chitrakut Scheme,Jaipur
PH:91-0-93146-10438 ,0141-2440946
Mail:vipul8599@yahoo.com

Vipul
VIPUL AGARWAL
M.E.P. CONSULTANT
B.E. ELECTRICAL

S/N	DATE	REVISION DESCRIPTION
GENERAL NOTES:		
PROJECT: PROPOSED MIX USE BUILDING PLOT NO. S-01, NEAR SHYAM NAGAR, AJMER ROAD JAIPUR		
NAME OF DRAWING: 1ST FLOOR CCTV PLAN		
PROJECT NO. : 302019ANUK00100	DATE: 06-04-19	
SCALE:	REV NO. / DATE : 14-05-2019 REV COLUMN PB 2.17, CB-1, 2, 16 LOCATION	

LEGENDS:		
ID	Symbol	Description
CONDUIT	CCTV	Rigid PVC Conduit 25mm/3+1 coaxial wire
		Cat-6 Cable for Security Camera (C.C.T.V.).
CCTV		WALL MOUNTED CCTV CAMERA

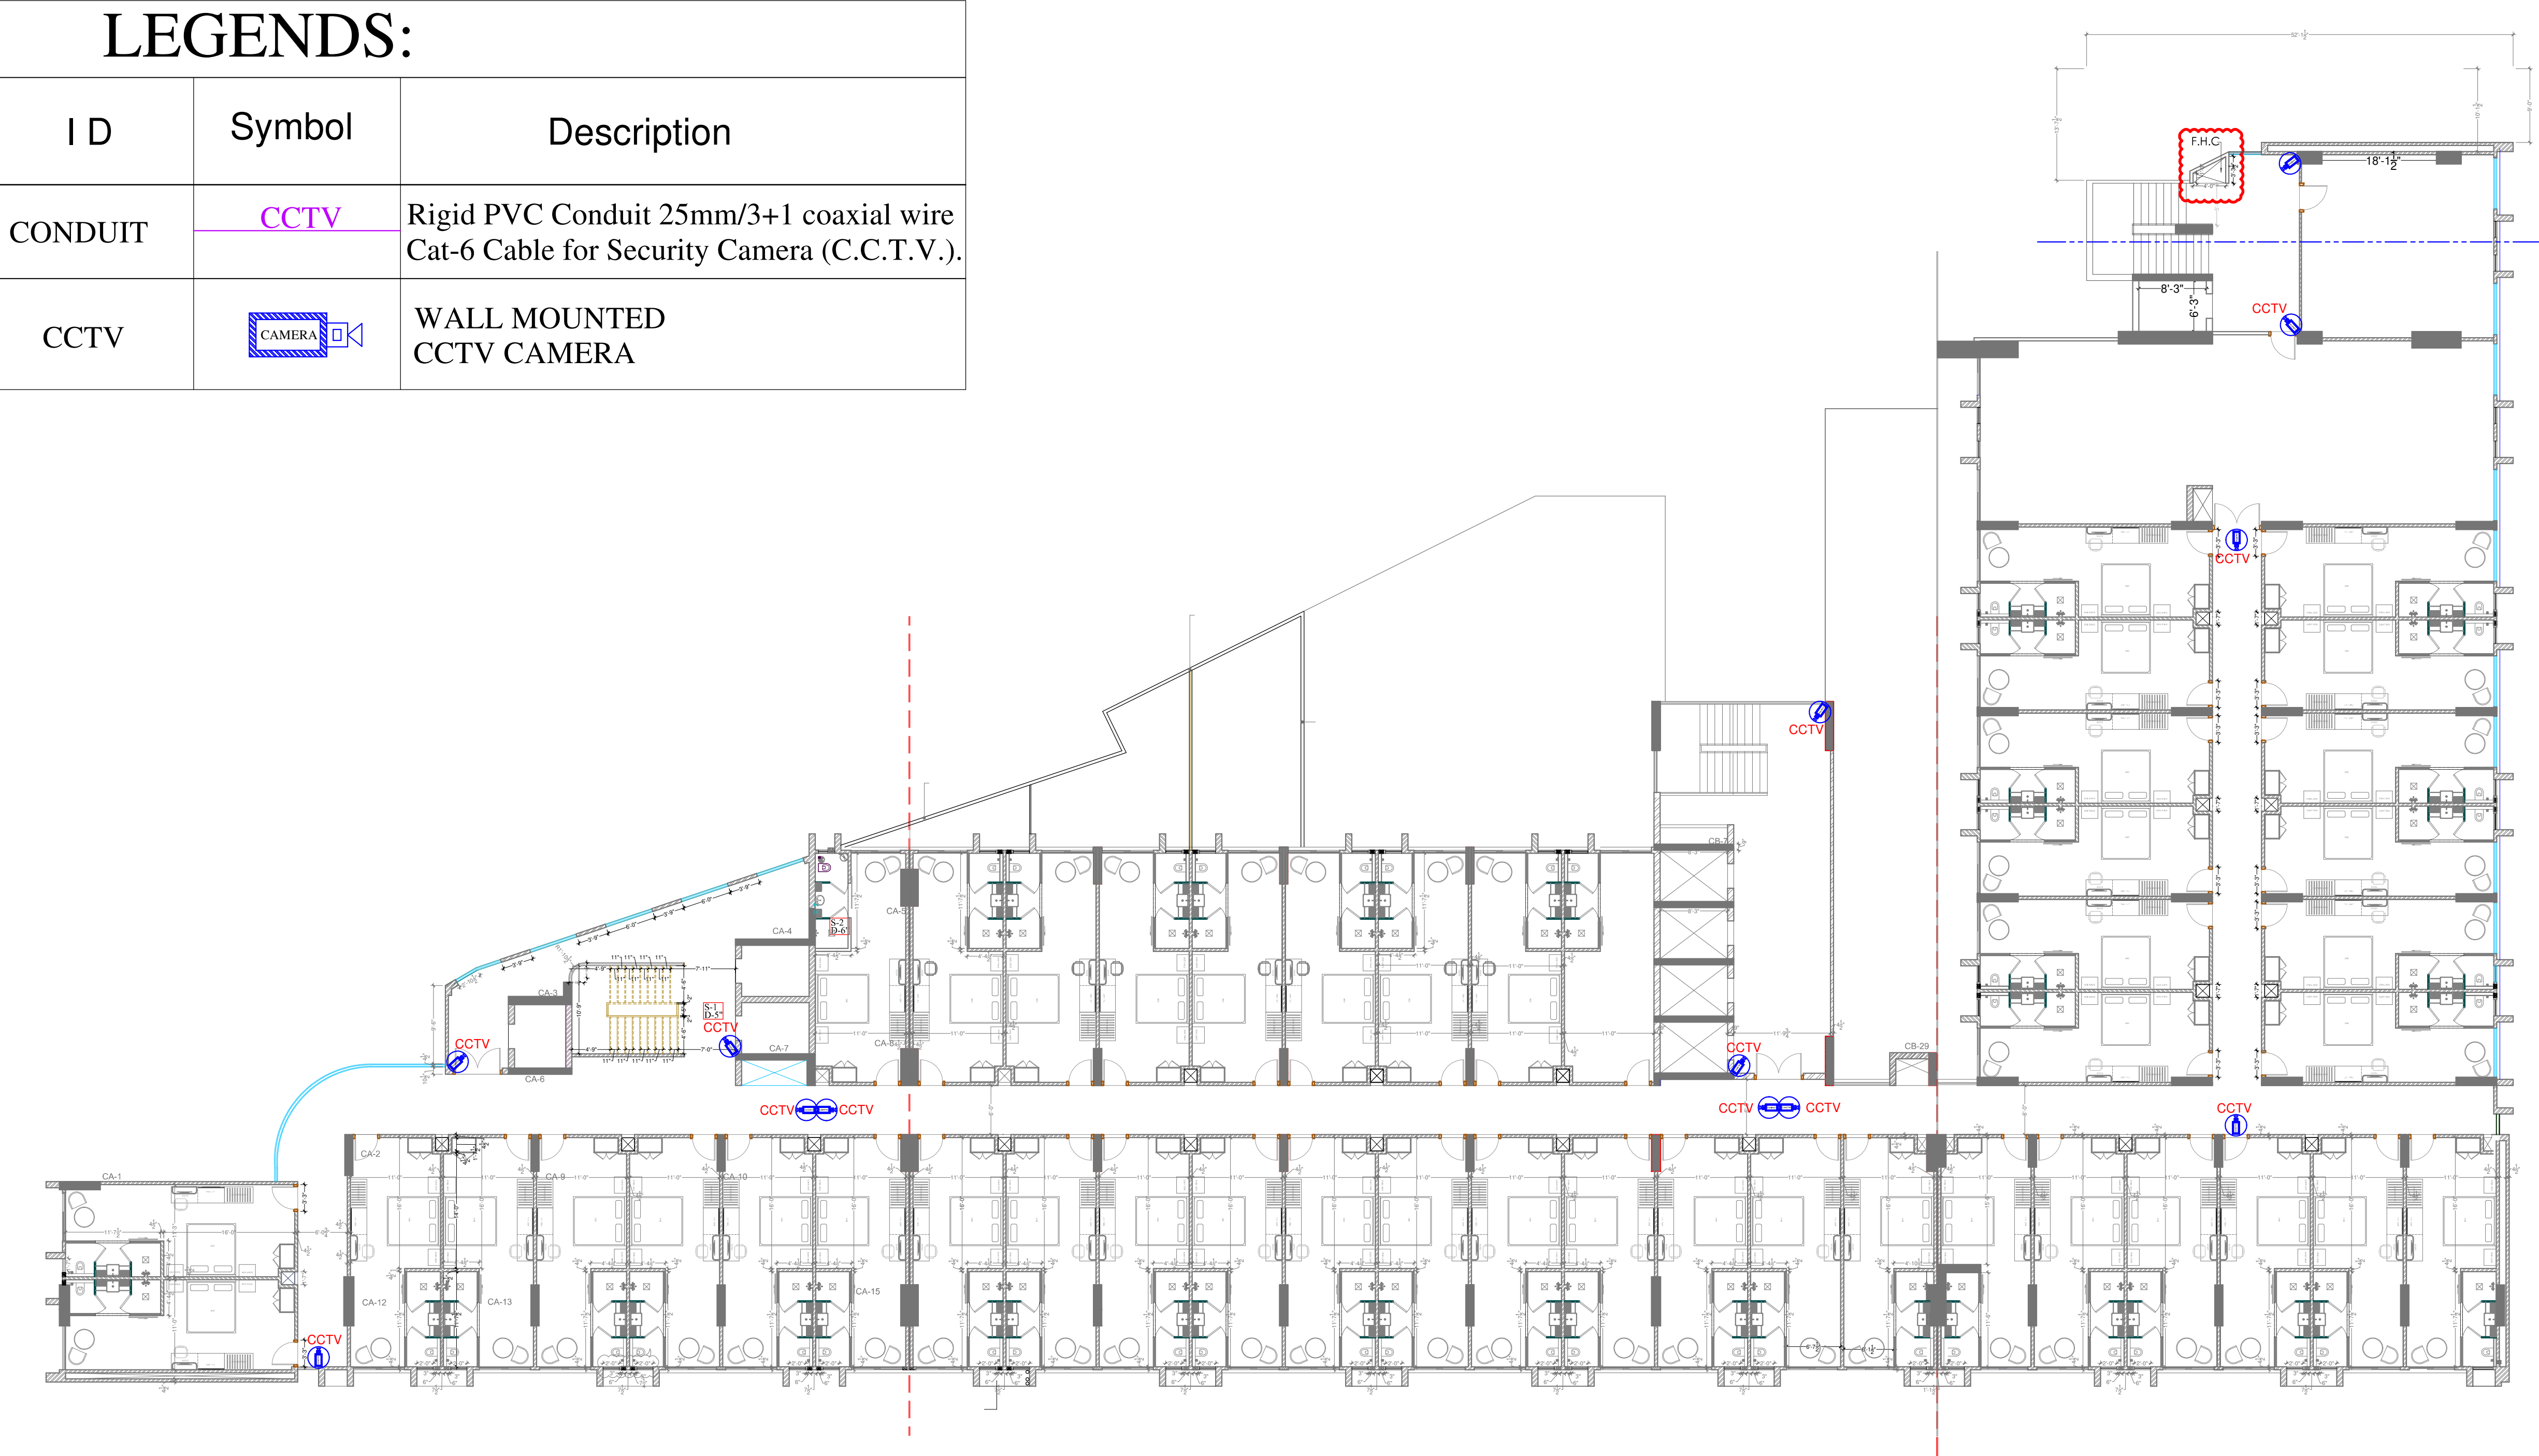

ANUKAMPA AVAS
VIKAS LLP

ARCHITECTS : 

GRAPHITE DESIGN STUDIO
ARCHITECTS, INTERIOR DESIGNERS, PLANNERS
68, Janak Puri -1st, Imliwala phatak, Opp Jain Mandir, Jaipur
CONTACT NO. +91-9928334114, 0141-2594414
email: studiosgraphite@gmail.com
Website : www.graphitedesignstudio.com


SERVICES CONSULTANTS:

VIPUL CONSULTING,
F 9 / 440 , Keshav Marg
Chitrakut Scheme,Jaipur
PH:91-0-93146-10438 ,0141-2440946
Mail:vipul8599@yahoo.com

Vipul
VIPUL AGARWAL
M.E.P. CONSULTANT
B.E. ELECTRICAL

S-01	10022020	BACK SIDE WINDOW SERVICE CORRIDOR			
S NO.	DATE	REVISION DESCRIPTION			
GENERAL NOTES:					
PROJECT:					
PROPOSED MIX USE BUILDING PLOT NO. S-01, NEAR SHYAM NAGAR, AJMER ROAD JAIPUR					
NAME OF DRAWING:					
2nd & 3rd FLOOR CCTV PLAN					
PROJECT NO. : 302019ANUKO100		DATE : 21-01-2020			
SCALE :		REV NO : R-01 DATE 10022020			

LEGENDS:		
I D	Symbol	Description
CONDUIT	CCTV	Rigid PVC Conduit 25mm/3+1 coaxial wire Cat-6 Cable for Security Camera (C.C.T.V.).
CCTV		WALL MOUNTED CCTV CAMERA

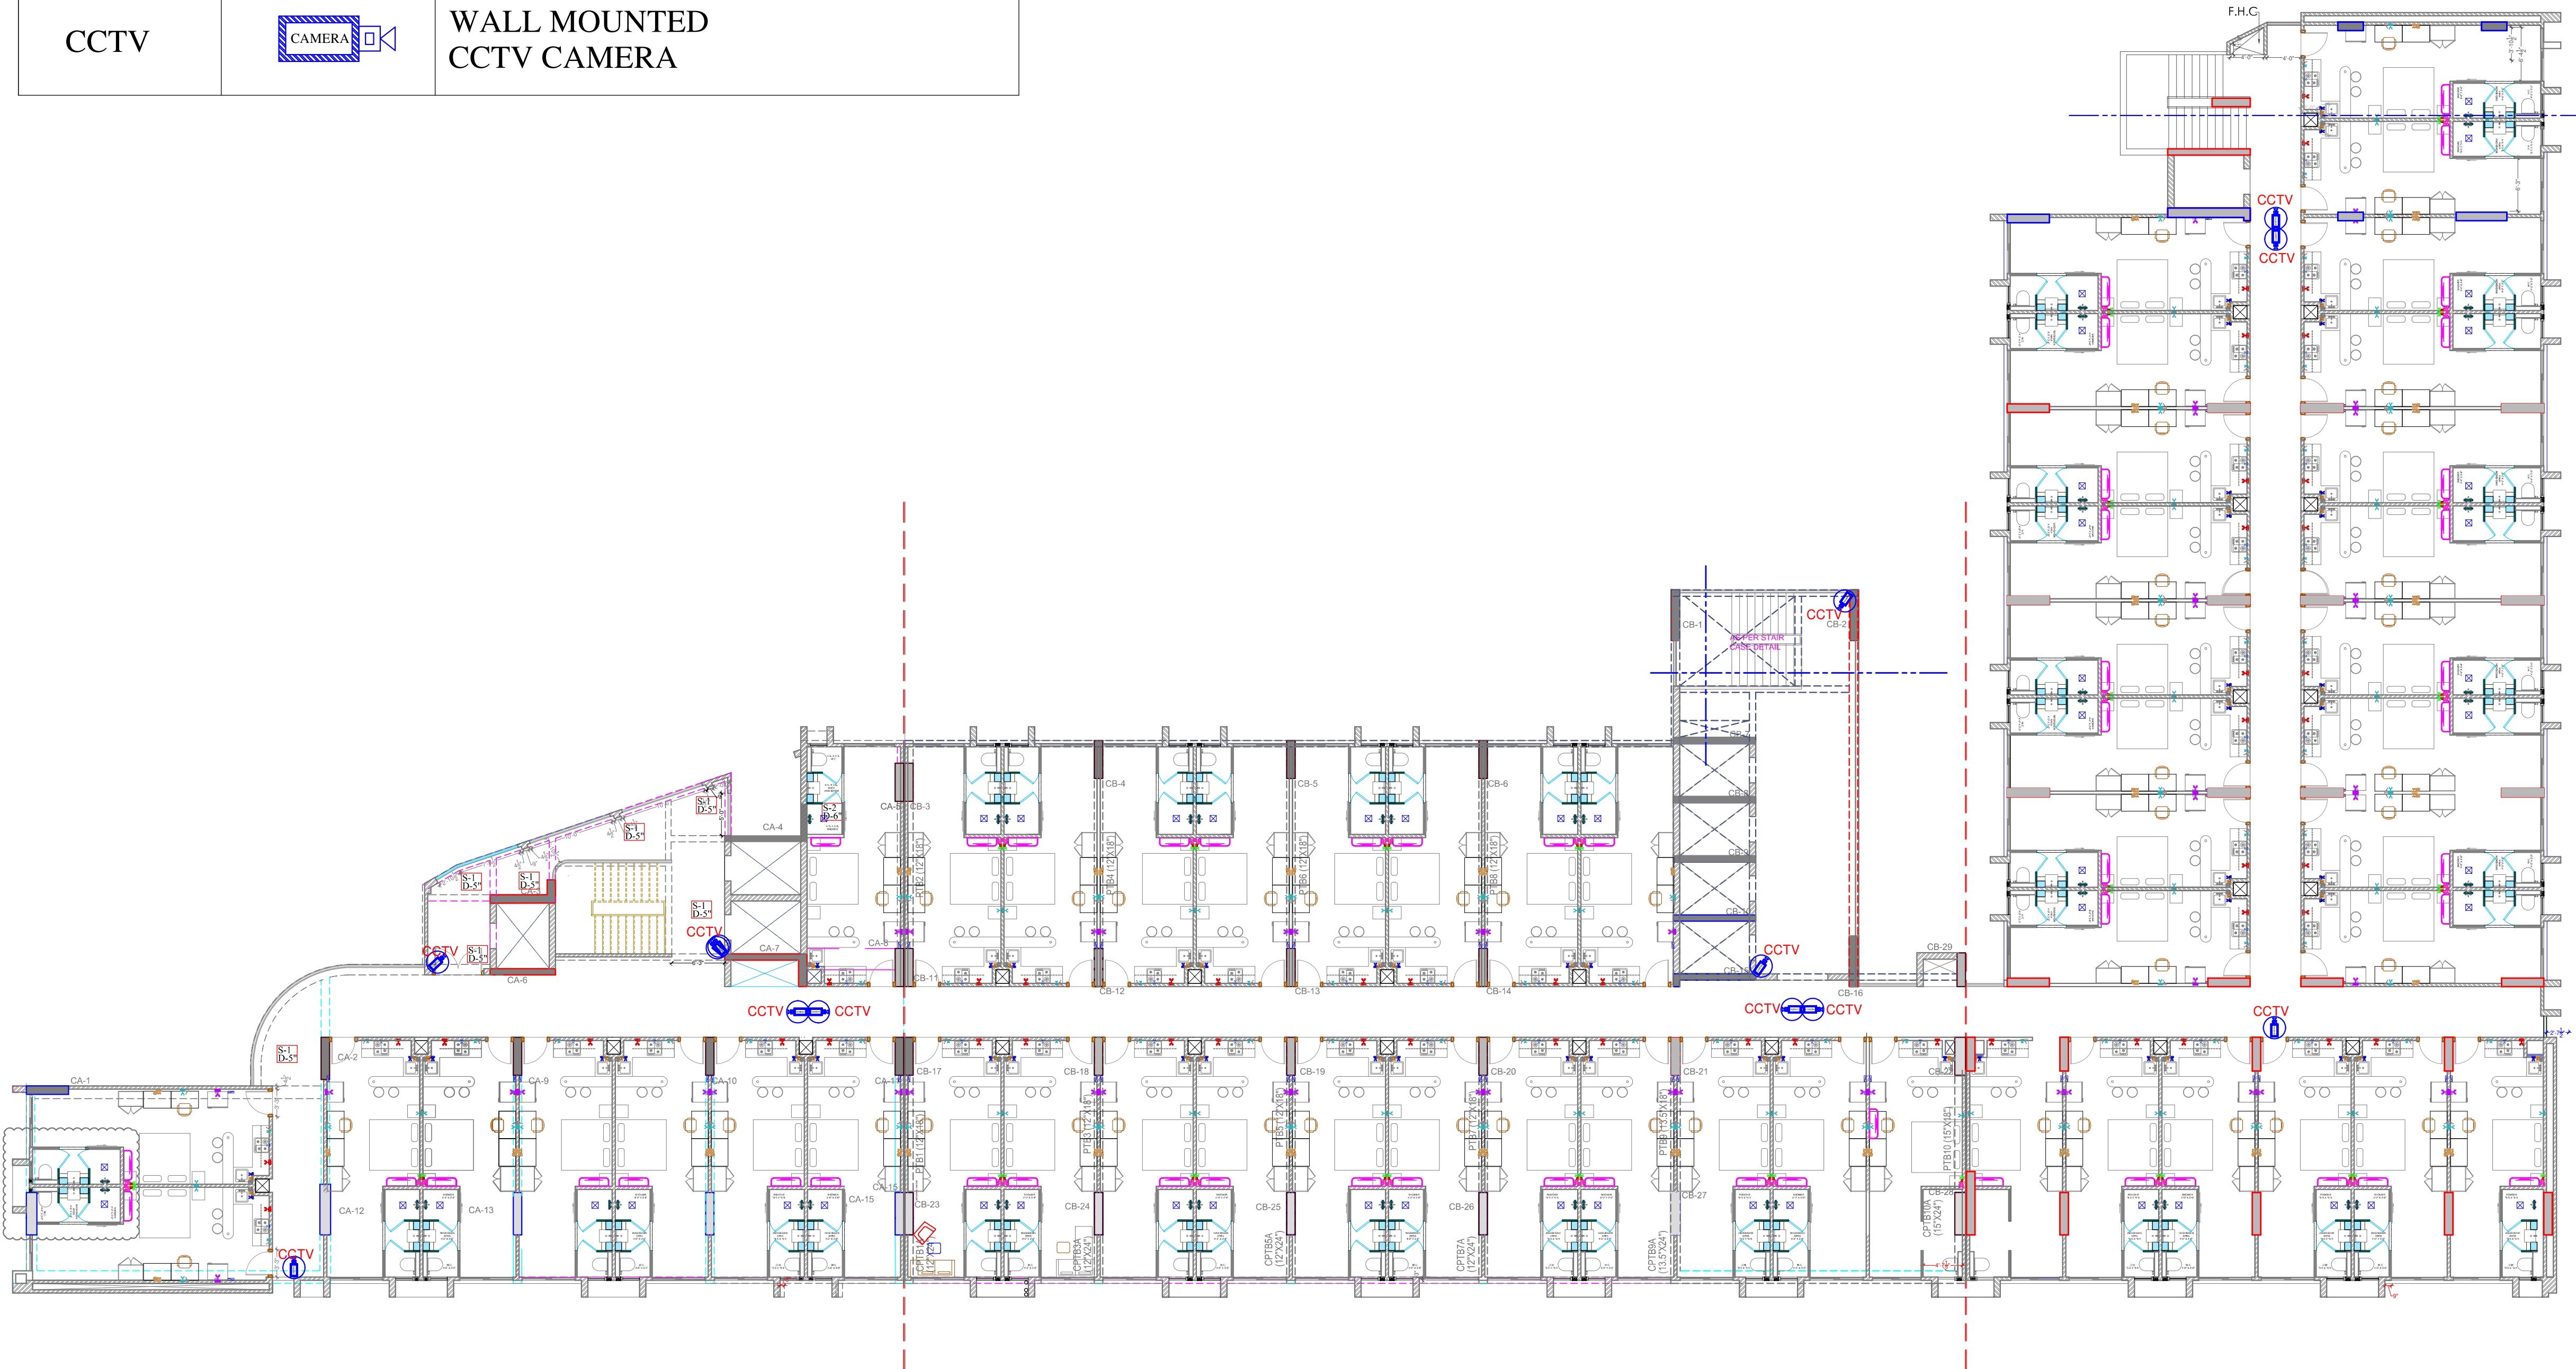

4th to 5th FLOOR WORKING PLAN

CLIENT :
**ANUKAMPA AVAS
VIKAS LLP**

ARCHITECTS :

GRAPHITE DESIGN STUDIO
ARCHITECTS, INTERIOR DESIGNERS, PLANNERS
68, Janki Puri-1st, Indrawati ghatak, Opp. Jain Mandir, Jaipur
CONTACT NO. +91-9928334414, 0141-2584414
email: studiosgraphite@gmail.com
Website: www.graphitedesignstudio.com

STRUCTURAL CONSULTANTS:

SERVICES CONSULTANTS:
VIPUL CONSULTING,
F 9 / 440 , Keshav Marg
Chitrakut Scheme,Jaipur
PH:91-0-93146-10438 ,0141-2440946
Mail:vipul8599@yahoo.com


VIPUL AGARWAL
M.E.P. CONSULTANT
B.E. ELECTRICAL

S.No	DATE	REVISION DESCRIPTION

GENERAL NOTES :


PROJECT:
PROPOSED MIX USE BUILDING
PLOT NO. S-01, NEAR SHYAM
NAGAR, AJMER ROAD JAIPUR

NAME OF DRAWING:
4th & 10th FLOOR CCTV PLAN

PROJECT NO. : 302019ANUK00100	DATE : 21-01-2020
SCALE :	REV NO. :

LEGENDS:

I D	Symbol	Description
CONDUIT	CCTV	Rigid PVC Conduit 25mm/3+1 coaxial wire Cat-6 Cable for Security Camera (C.C.T.V.).
CCTV	CAMERA	WALL MOUNTED CCTV CAMERA

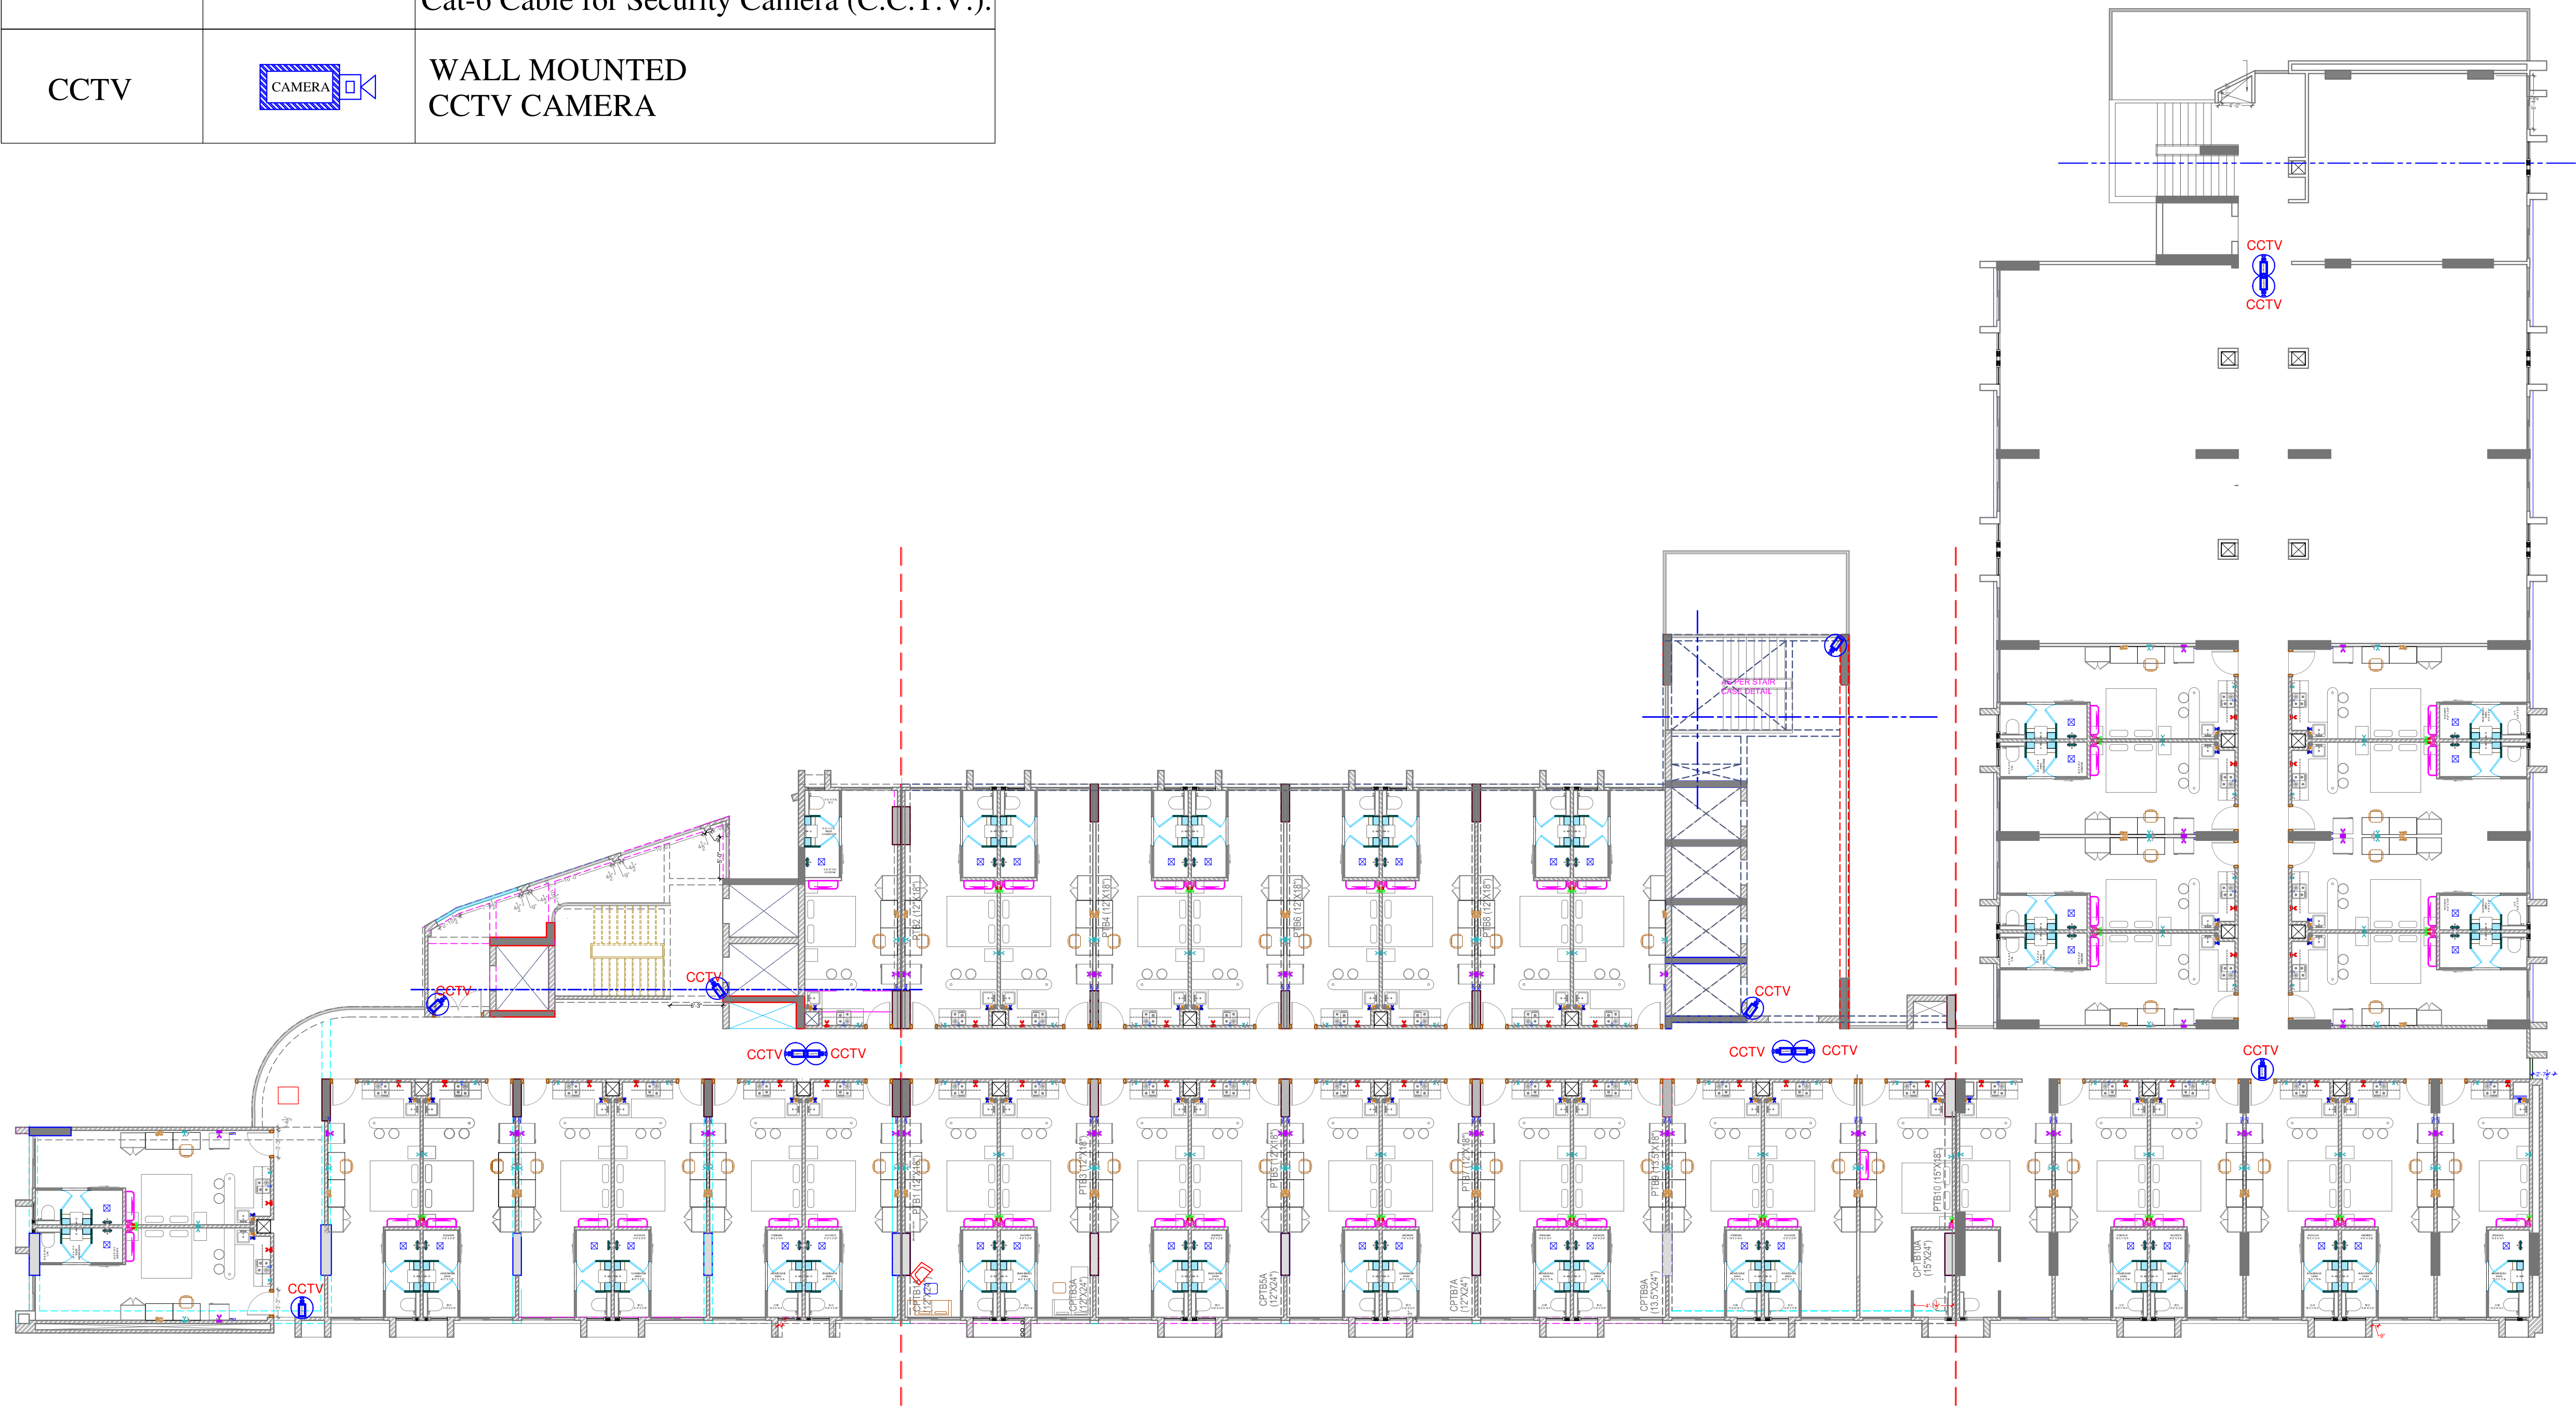

11th FLOOR WORKING PLAN

CLIENT :

ANUKAMPA AVAS
VIKAS LLP

ARCHITECTS :



GRAPHITE DESIGN STUDIO
ARCHITECTS, INTERIOR DESIGNERS, PLANNERS
88, Janki Puri, 1st, Indrawati Phatak, Opp Jain Mandir, Jaipur
CONTACT NO. : +91-9620334414, 0141-294414
email: studiographite@gmail.com
Website: www.graphitedesignstudio.com

STRUCTURAL CONSULTANTS:

SERVICES CONSULTANTS:

VIPUL CONSULTING,
F 9 / 440 , Keshav Marg
Chitrakut Scheme,Jaipur
PH:91-0-93146-10438 ,0141-2440946
Mail:vipul8599@yahoo.com

Vipul
VIPUL AGARWAL
M.E.P. CONSULTANT
B.E. ELECTRICAL

S.No. DATE REVISION DESCRIPTION

GENERAL NOTES:

PROJECT: PROPOSED MIX USE BUILDING
PLOT NO. S-01, NEAR SHYAM
NAGAR, AJMER ROAD JAIPUR


NAME OF DRAWING:

11th FLOOR CCTV PLAN

PROJECT NO. : 302019ANUK00100
DATE: 21-01-2020
SCALE: REV NO. :

LEGENDS:

ID	Symbol	Description
CONDUIT	CCTV	Rigid PVC Conduit 25mm/3+1 coaxial wire Cat-6 Cable for Security Camera (C.C.T.V.).
CCTV	CAMERA	WALL MOUNTED CCTV CAMERA

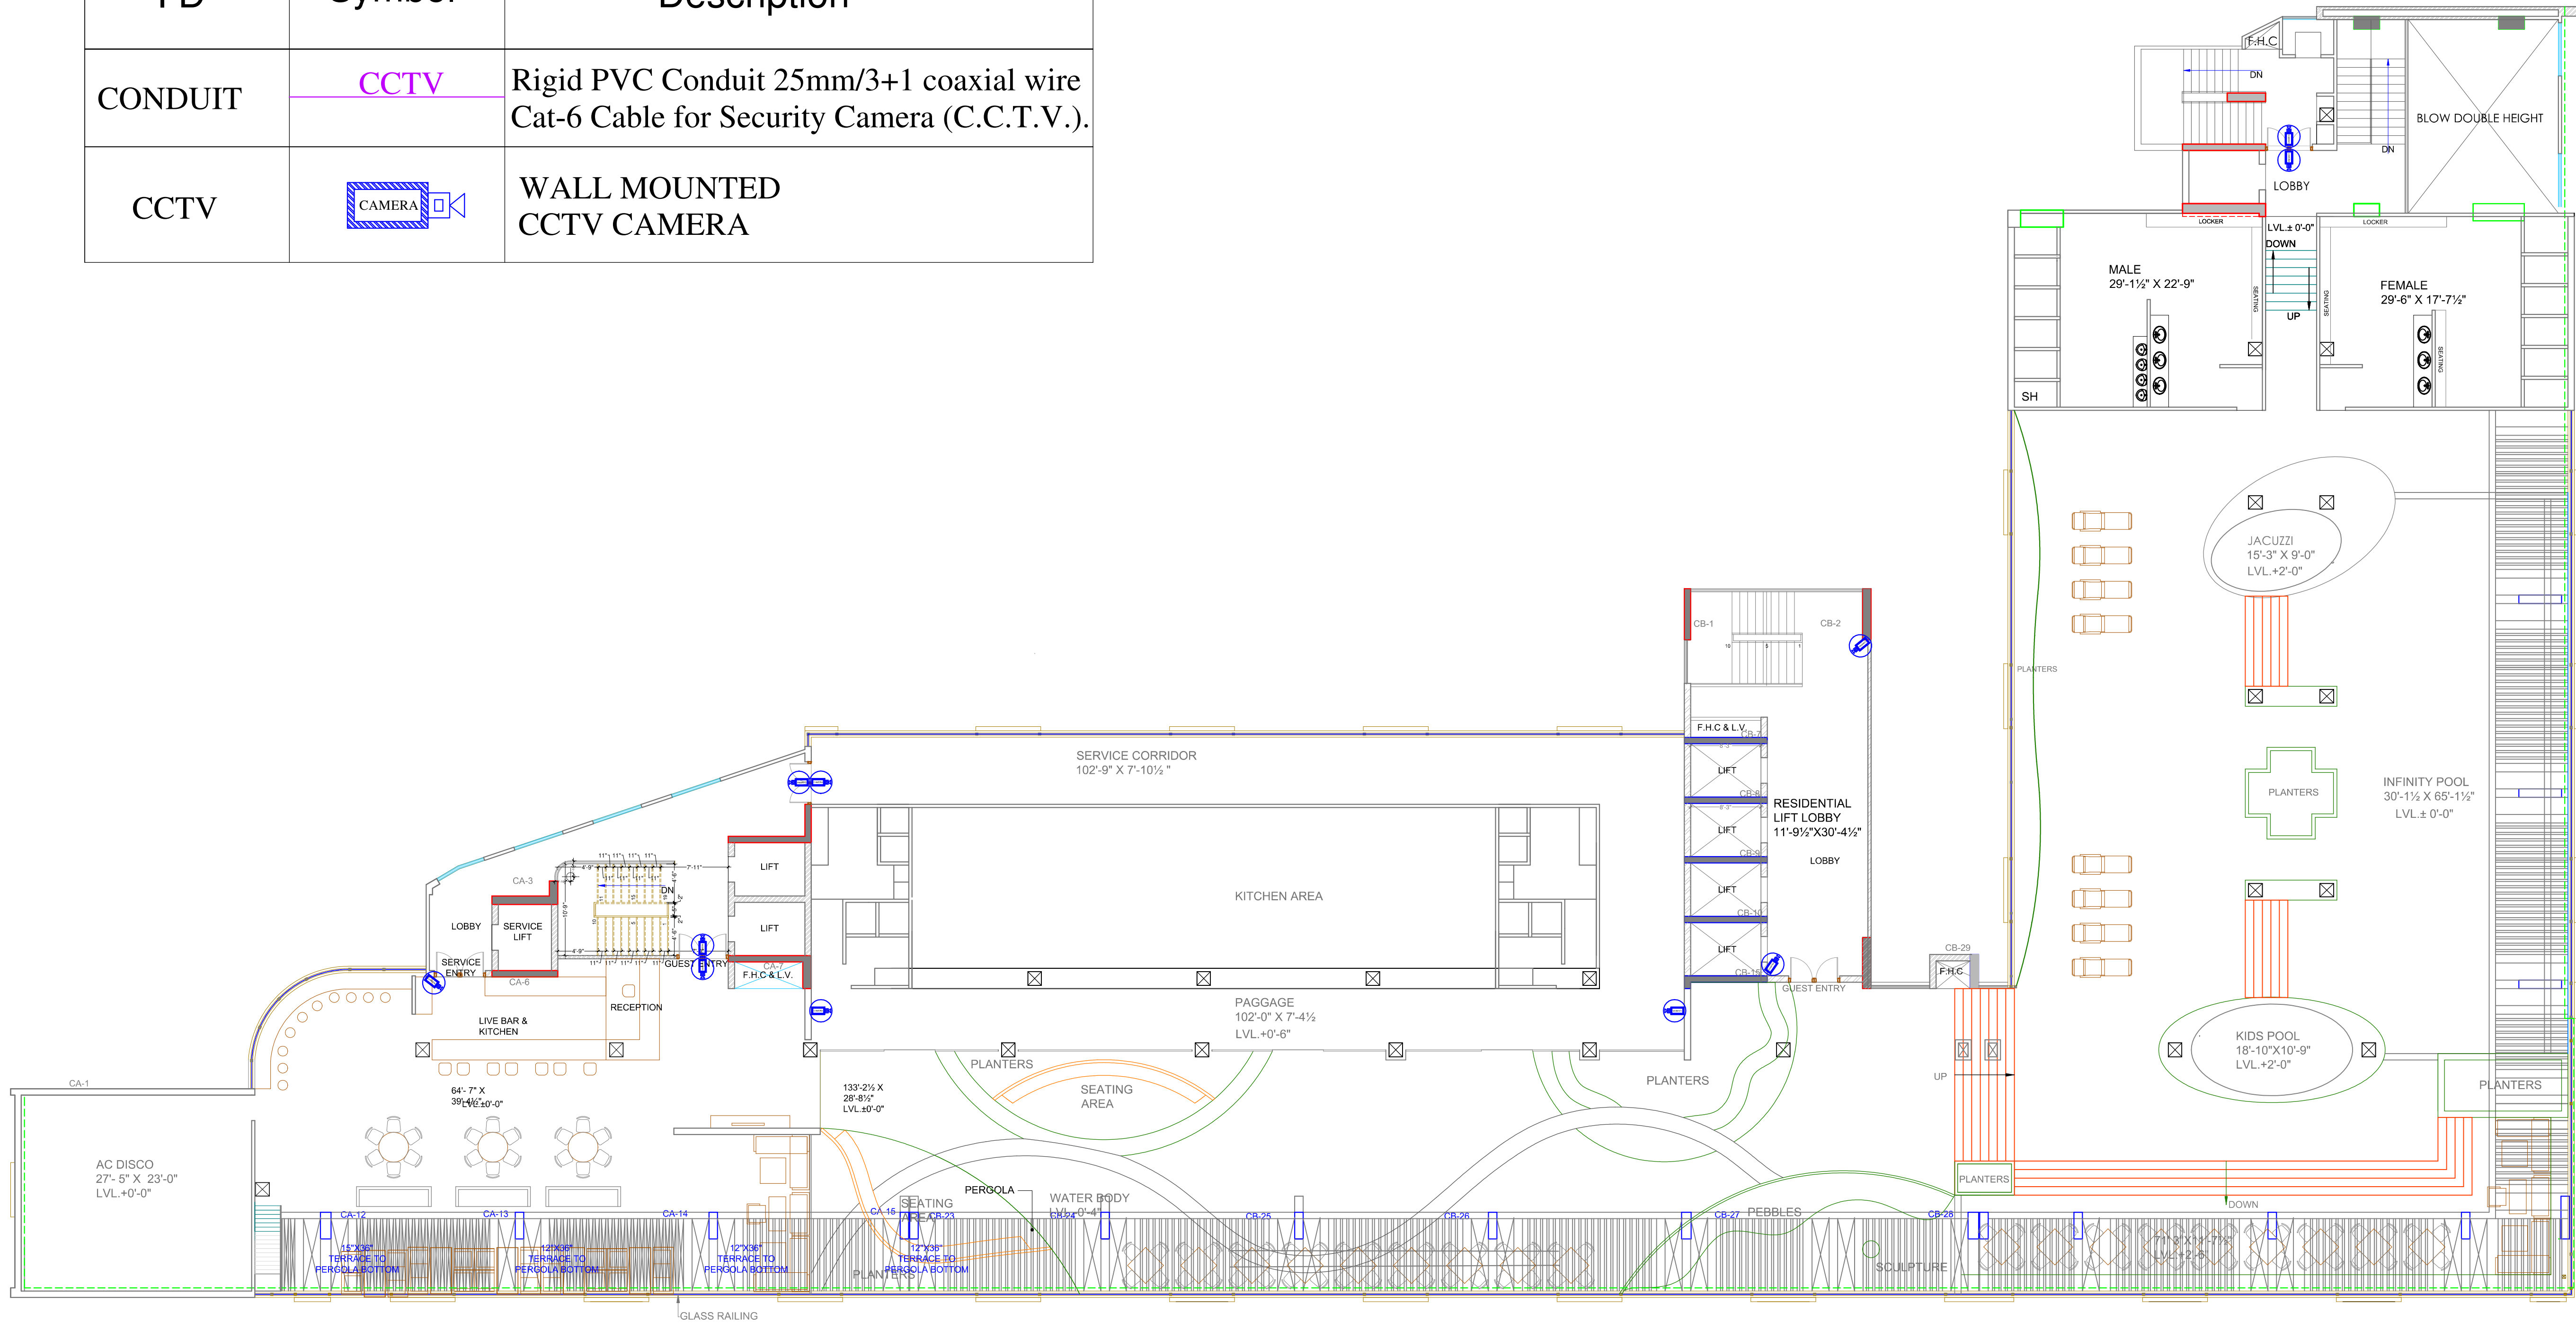

CLIENT :

ANUKAMPA AVAS
VIKAS LLP

ARCHITECTS :
desigⁿgraphite
studio

GRAPHITE DESIGN STUDIO
ARCHITECTS, INTERIOR DESIGNERS, PLANNERS
65, Janki Park-1st, Indirpuri, Gurgaon, Haryana, India
CONTACT NO. : +91-9928334414, 0141-2594414
email: studio@graphitedesignstudio.com
Website: www.graphitedesignstudio.com

STRUCTURAL CONSULTANTS:

SERVICES CONSULTANTS:

VIPUL CONSULTING,
F 9 / 440 , Keshav Marg
Chitrakut Scheme,Jaipur
PH:91-0-93146-10438 ,0141-2440946
Mail:vipul8599@yahoo.com

Vipul
VIPUL AGARWAL
M.E.P. CONSULTANT
B.E. ELECTRICAL

R-01 10022020 BACK SIDE WINDOW SERVICE CORRIDOR
S.No. DATE REVISION DESCRIPTION
GENERAL NOTES

PROJECT:
PROPOSED MIX USE BUILDING
PLOT NO. S-01, NEAR SHYAM
NAGAR, AJMER ROAD JAIPUR

NAME OF DRAWING:

TERRACE FLOOR CCTV PLAN

PROJECT NO. :
302019ANUK0100

DATE :
21-01-2020

SCALE :

REV NO. :
R-01
DATE 10022020