
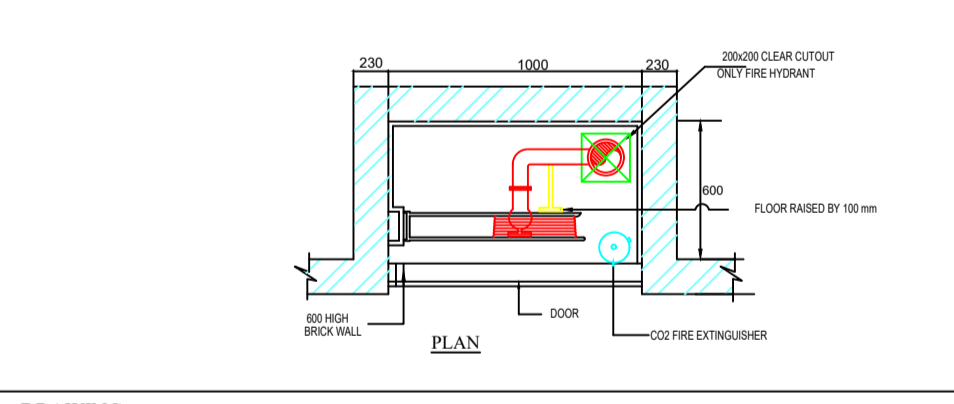
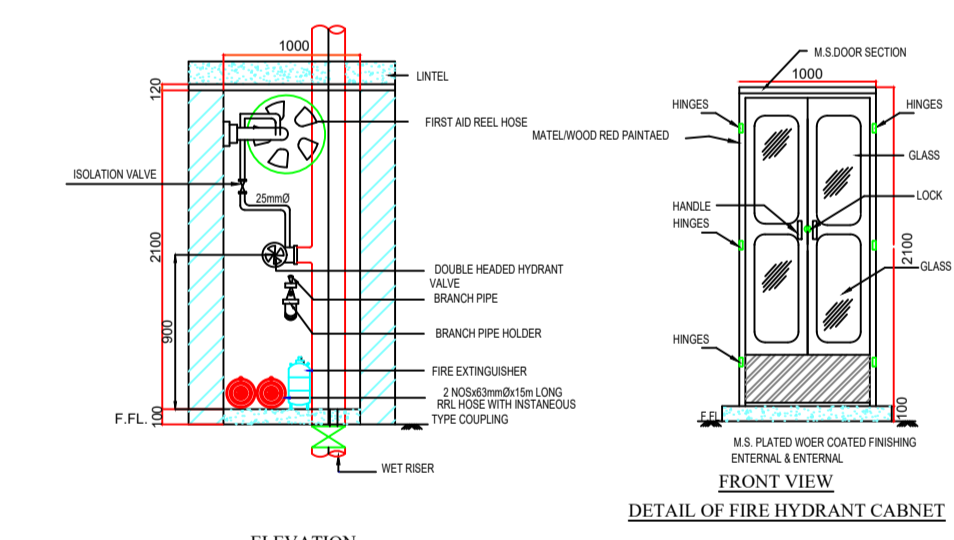


OVERHEAD
FIRE WATER
TANK 25000Ltr.
C.W.S.
INLET

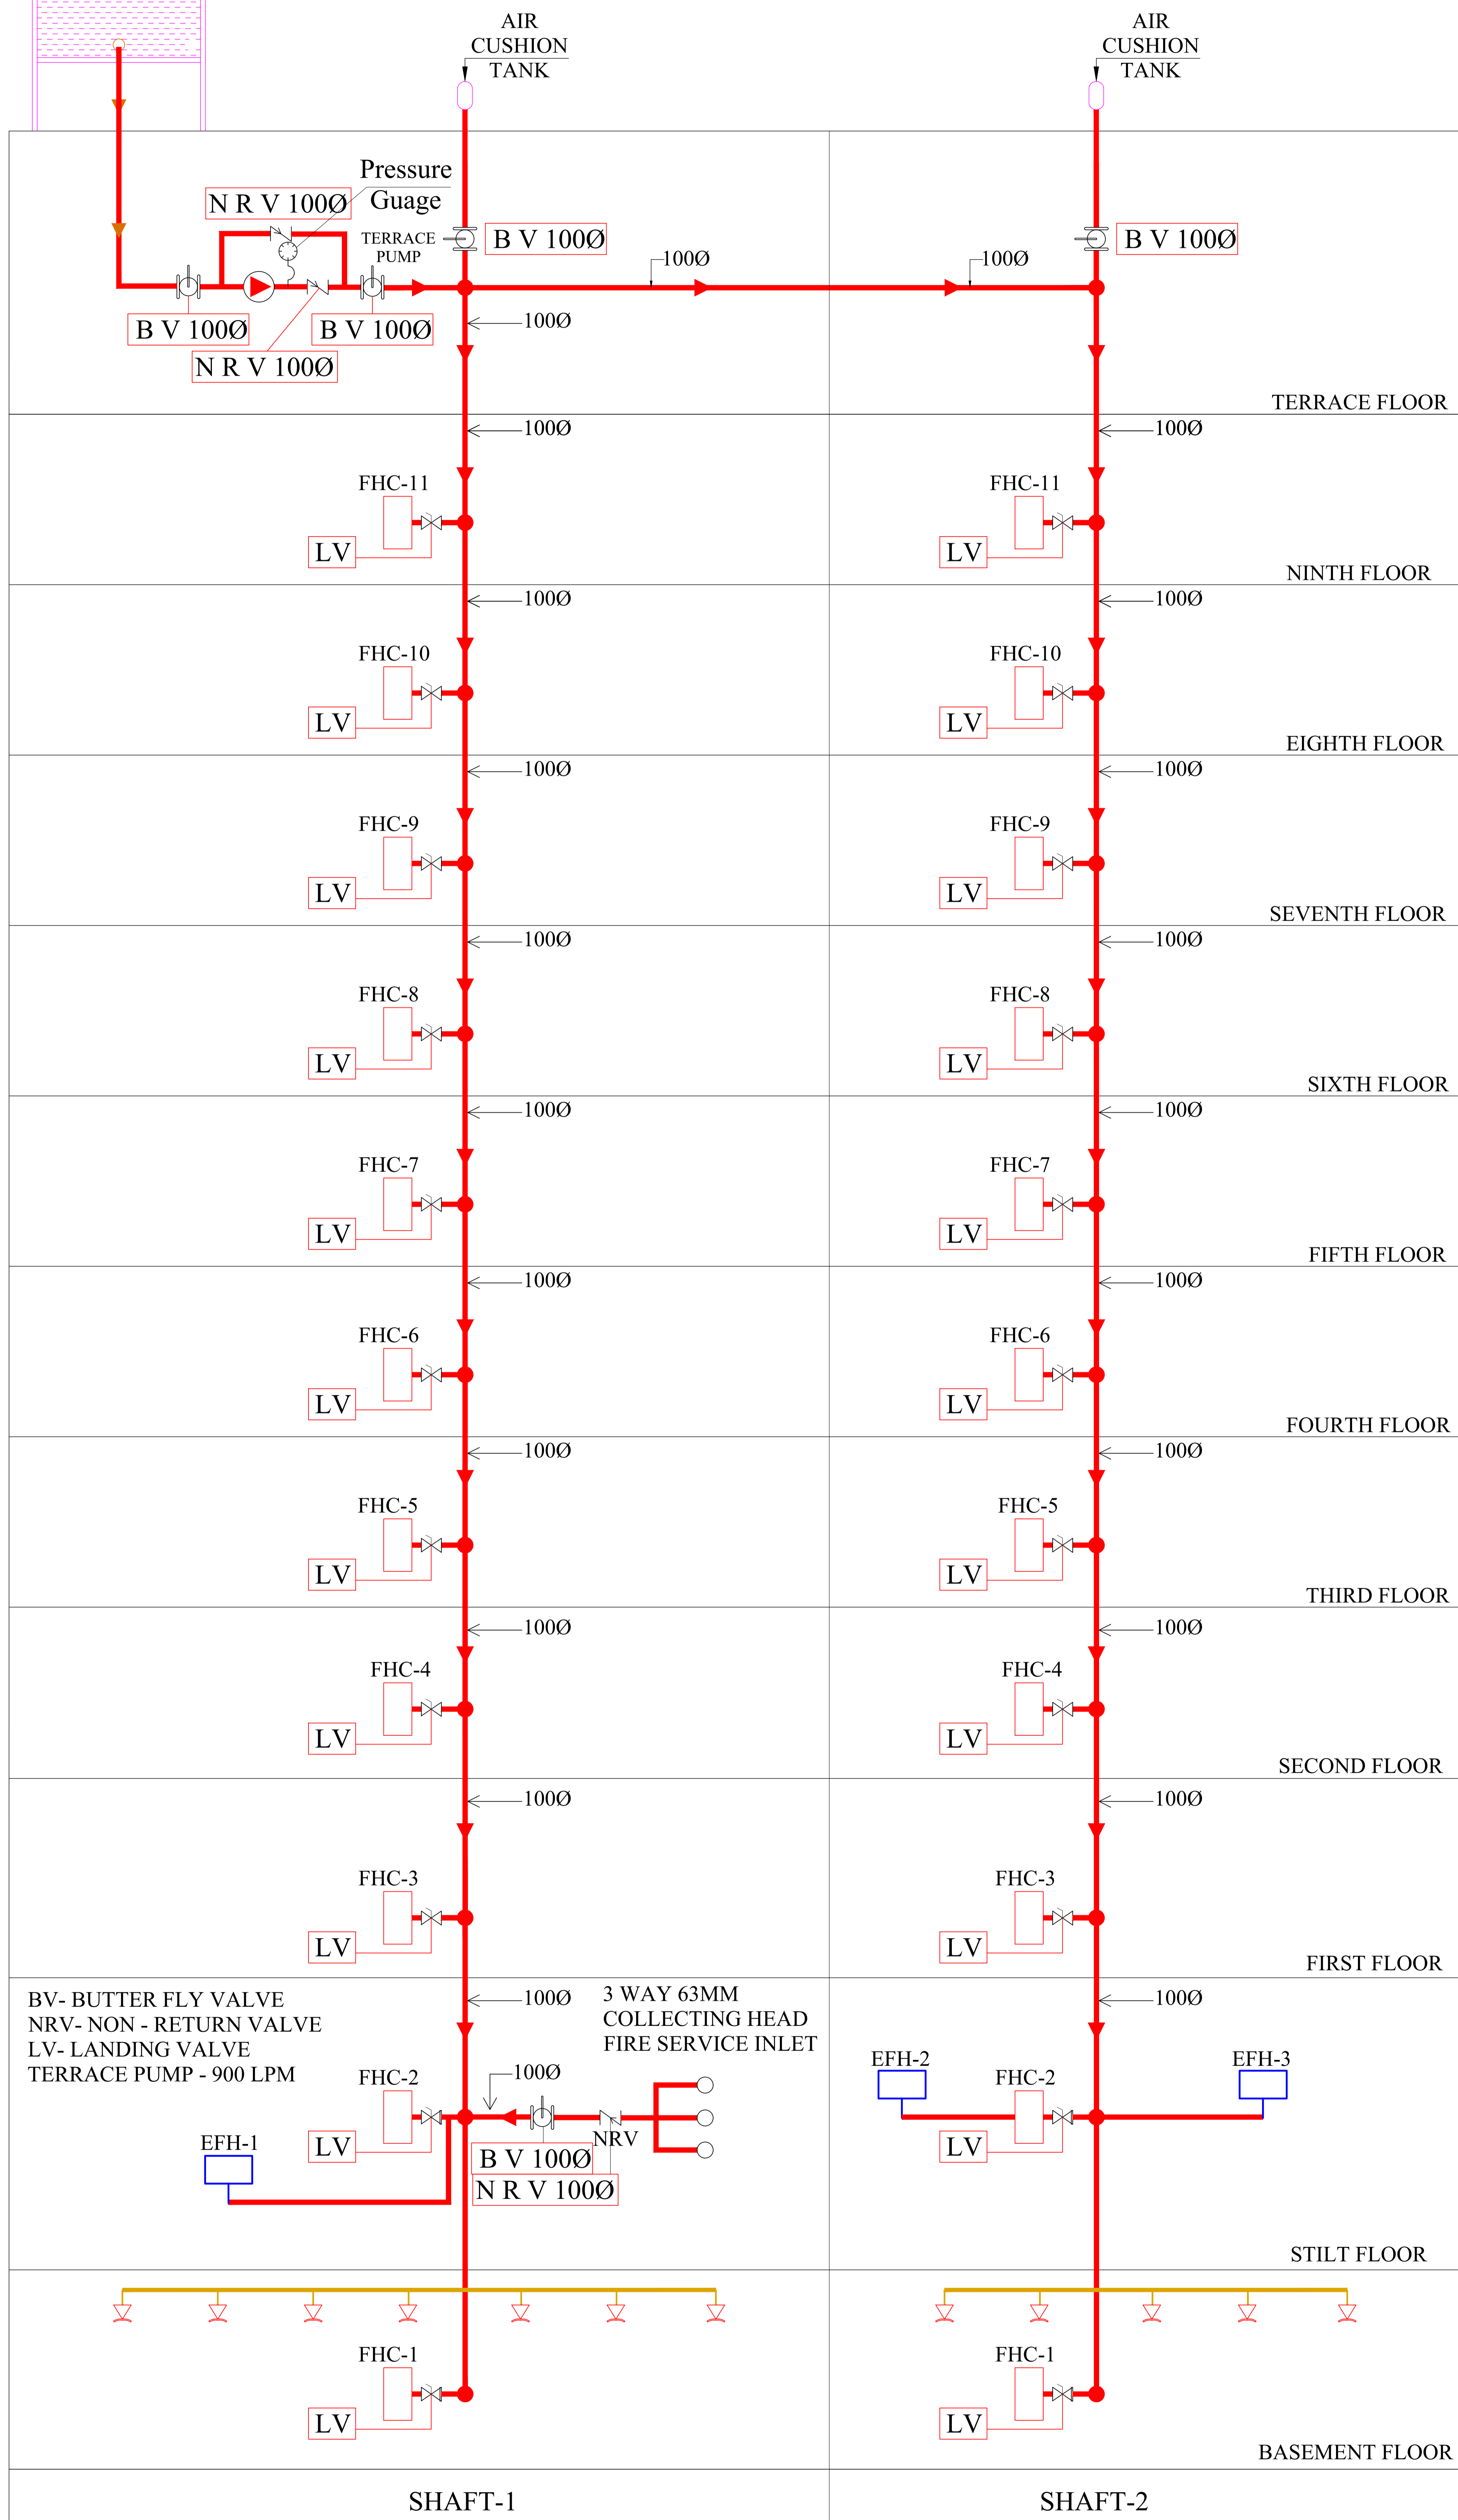

DRAWING:
TYPICAL DETAIL FOR FIRE HYDRANT CABINET
SCALE: 1:5
FIG-1

| S.no. | Symbol | Description | Qty. | Size in mm |
|-------|--------|-----------------------------|------|------------|
| 1. | | Butter fly Valve | 05 | 100Ø |
| 2. | | Non Return Valve | 03 | 100Ø |
| 3. | | Landing Valve Single headed | 22 | 63Ø |
| 4. | | Pressure Gauge | 01 | |
| 5. | | FHC | 22 | |
| 6. | | External Fire Hose Cabinet | 03 | |

SERVICES CONSULTANT:
VIPUL CONSULTING,
F 9 / 440, Keshav Marg, Chitrakut Scheme, Jaipur
PH: 91-0-93146-10438, 0141-2440946
Mail: vipul8599@yahoo.com

PROJECT:-
AMIT JI SURANA
(AJMER)

DRAWING TITLE:-
FIRE SCHEMATIC LAYOUT

ARCHITECTS:-
SPACE GRID
C-49, VIDYA APARTMEN, PARAS MARG,
BAPU NAGAR, JAIPUR - 302015.
PHONE: 9314918766, 9314510603

| | | |
|--------|-------|---------|
| DATE:- | REV:- | SCALE:- |
| | 00 | N.T.S. |