

U.I.T., ABU

1704
24/06/19

SITE PLAN FOR LEASE DEED




OF PLOT NO. :-

KHASRA NO :- 144/1 & 144/2

REVENUE VILLAGE :- DANWAV AT ABUROAD

AREA :- 42654.75 Sqft. Or 3962.75 Sqmtr.

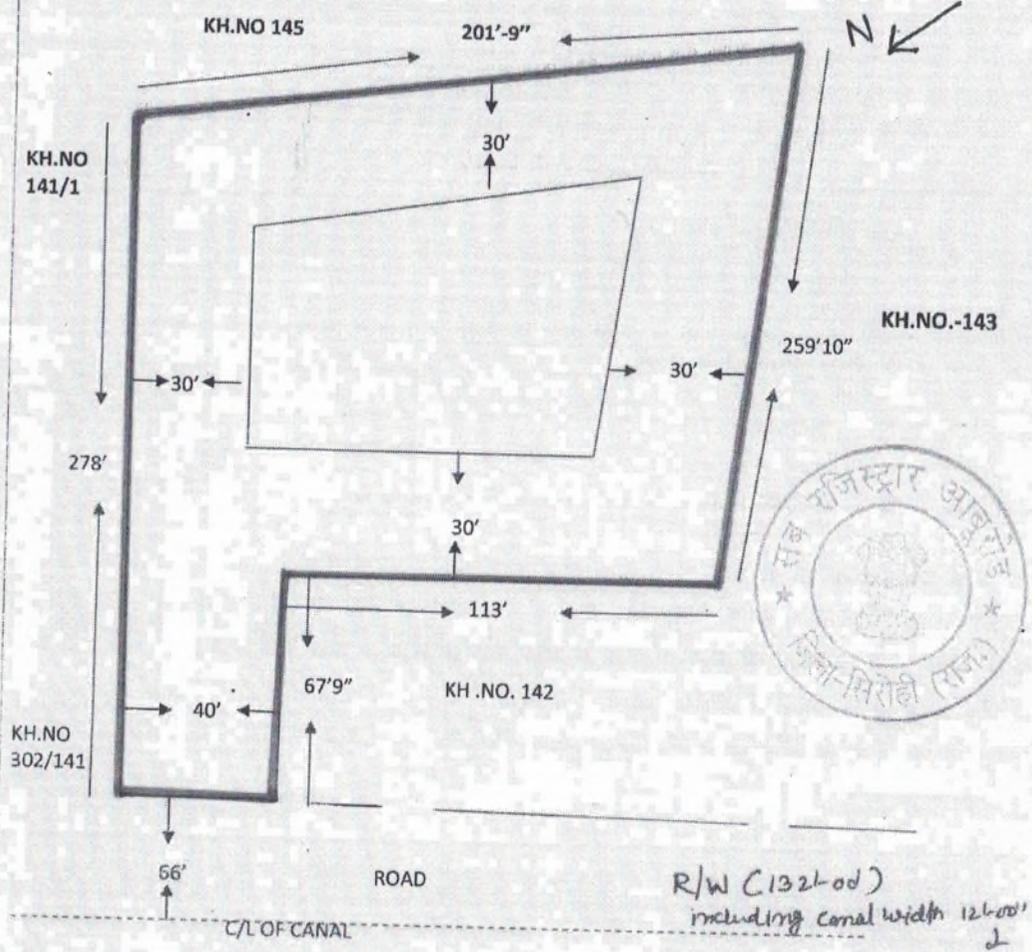

उप नजीयत आबूरोड
जिला-सिरोही

Abhishek
कनिष्ठ अभियन्ता
नगर सुधार न्यास आबू

[Signature]
सचिव
नगर सुधार न्यास, आबू

उप नगर नियोजक
नगर सुधार न्यास आबू

[Signature]

LAY OUT PLAN SHOWING OF RESIDENTIAL PLOTS IN KHASRA NO.144/1&144/2, FOR RESIDENTIAL CONVERSION PURPOSE, THIS KHASRA LAND SITUATED IN MASTER PLAN RESIDENTIAL ZONE , AT NEAR SHANTIVAN(Talhati) VILLAGE DANWAV, ABU ROAD, DISTRICTT. SIROHI,(RAJASTHAN)

Scale:-1"=40-0"

OWNER:- Sh.Laxman Solanki S/o Devraj Solanki,& Narayan Lal S/o Choga Ram Mali

COLOUR NOTES:-


RESIDENTIAL 
 KH. BOUNDARY 

Land Uses Analysis

Sr.No.	Area	Sq.ft	Sq.yard	Sq.mt	%
1.	RESIDENTIAL	42654.75	4739.41	3962.75	94.95
2.	REMAINING AREA	1301.29	144.60	120.90	2.90
3.	ROAD WINDING	965.21	107.24	89.67	2.15
TOTAL AREA		44921.25	4991.25	4173.32	100.00

Area Statement

TOTAL LAND AREA OF KH. NO.144/1 = 1.11 BIGHA
 KH. NO.144/2 = 0.02 BIGHA
TOTAL 1.13 BIGHA=44921.25 sq.ft.
 4991.25 sq.yd.
 4173.32 sq.mt.

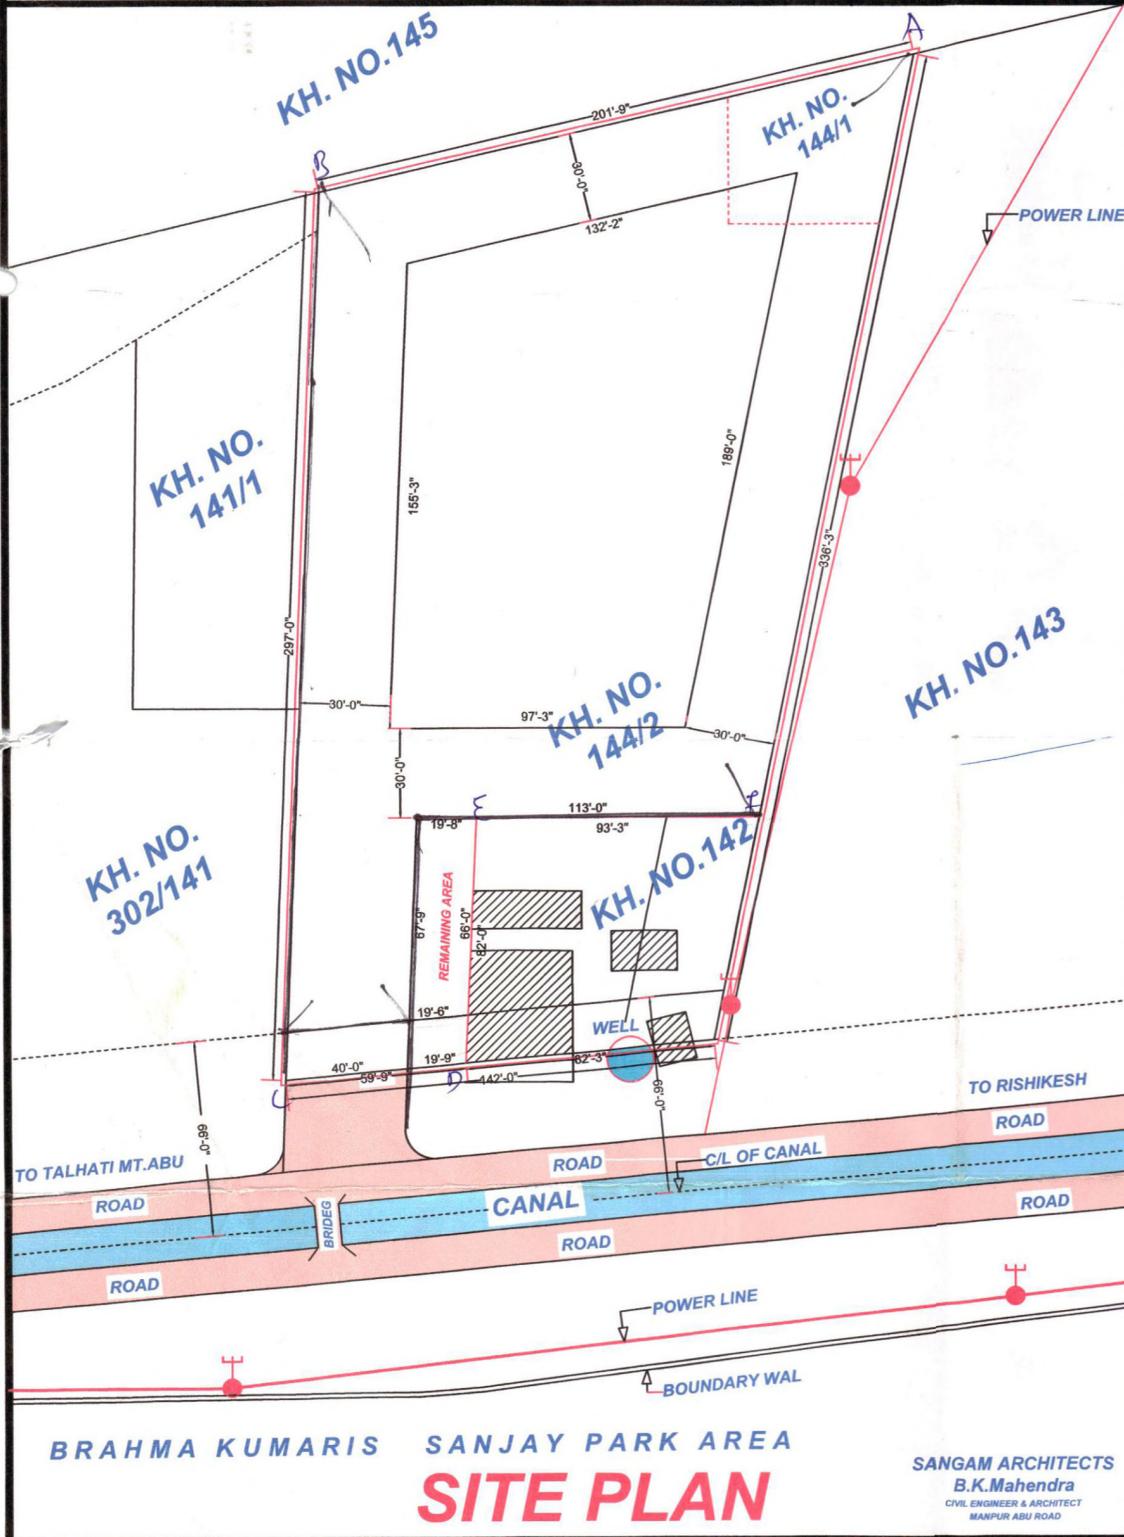

A to B = 201'9"
 B to C = 297'
 C to D = 59'9"
 D to E = 67'9"
 E to F = 113'
 A to F = 285'

Job
 Family
 पटवारी (मू.आ.मोनिपुर)
 तहसील जयपुर, जिला सिरोही

Authority:-

न्याय उप नगर नियोजक द्वारा प्रकरण का तकसीरी परीक्षण किया जा चुका है। अतः न्याय ले-आउट प्लान अनुमोदन के लिए की शर्तों के अंतर्गत 2.5/2.19 में अंकित शर्तों एवं विधेय नियम अनुसार प्लान अनुमोदन / स्वीकृत किया गया।

(Signatures)
 नगर सुधार न्यास, आबू
 सचिव


Owner:-

नगर सुधार न्यास आबू

(Signatures)


Engineer:-

B.K. Mahendra
SANGAM ARCHITECTS
 B.K. Mahendra
 Approved Plan Maker
 Lic.No.-----
 Drg.No.-----Year-----
 ABU ROAD 14-1-2019

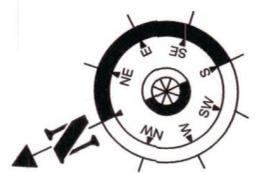

LOCATION IN (GOOGLE EARTH) OF KHASRA NO.144/1,144/2, AT (TALHATI) DANWAV ABU ROAD

LOCATION AT GOOGLE MAP

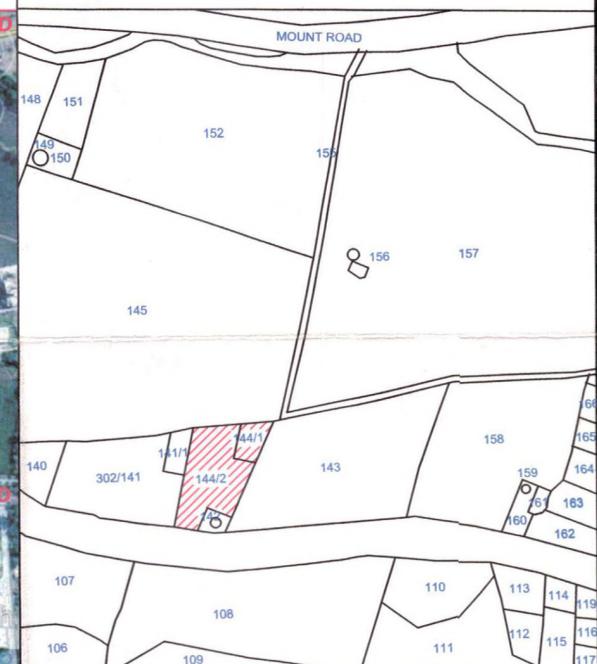

BRAHMA KUMARIS SANJAY PARK AREA
SITE PLAN

SANGAM ARCHITECTS
 B.K.Mahendra
 CIVIL ENGINEER & ARCHITECT
 MANPUR ABU ROAD

GOOGLE EARTH MAP

KHASRA PLAN