

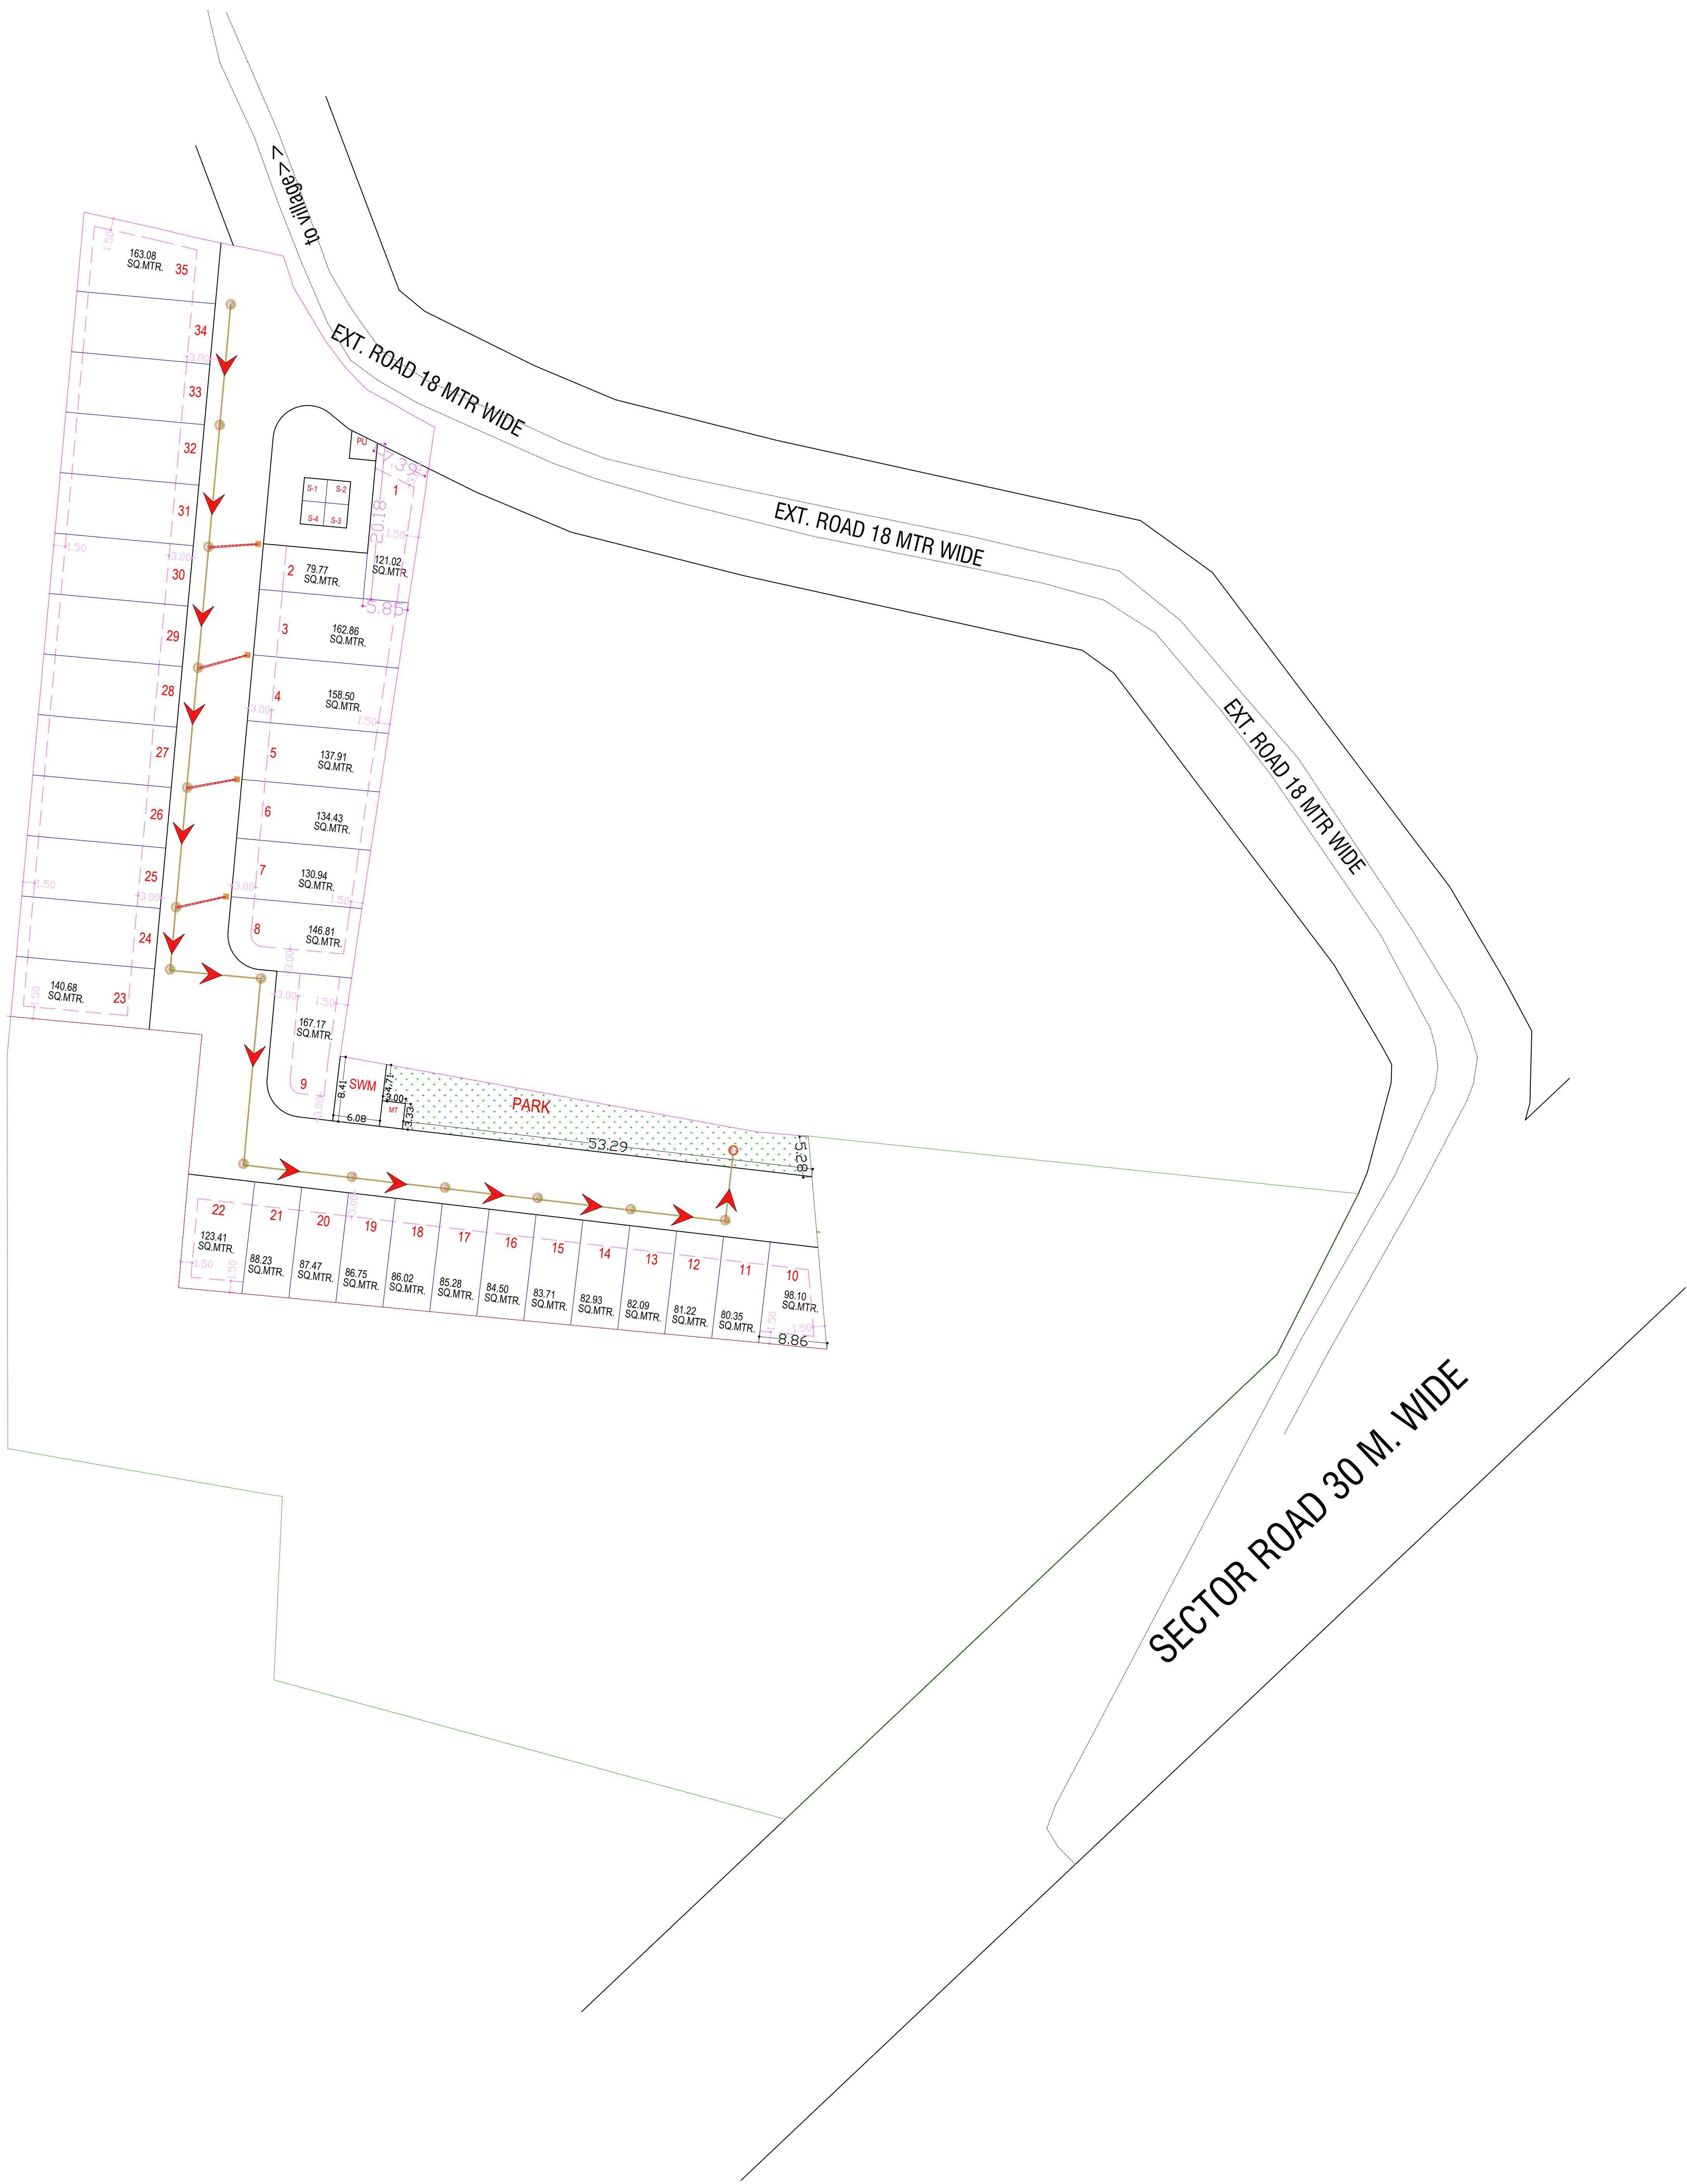


PROPOSED LAYOUT PLAN OF SEWERAGE LINE
"ANIRUDH ENCLAVE EXT."
IN KHASRA NO.- PART OF 254,393,394
AT REVENUE VILLAGE - SALIGRAMPURA, TEH.- SANGANER, JAIPUR

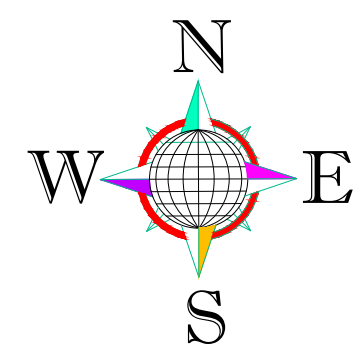

LEGEND

DESCRIPTION	SYMBOL
300 mm Soil Pipe	— SW 300 — SW 300 —
250 mm Soil Pipe	— SW 250 — SW 250 —
200 mm Soil Pipe	— SW 200 — SW 200 —
160 mm Soil Pipe	— SW 160 — SW 160 —
110 mm Soil Pipe	— SW 110 — SW 110 —
900MM Dia. Sewer manhole	
1200MM Dia. Sewer manhole	
1500MM Dia. Sewer manhole	
300X300MM Dia. Chamber (for house connection)	

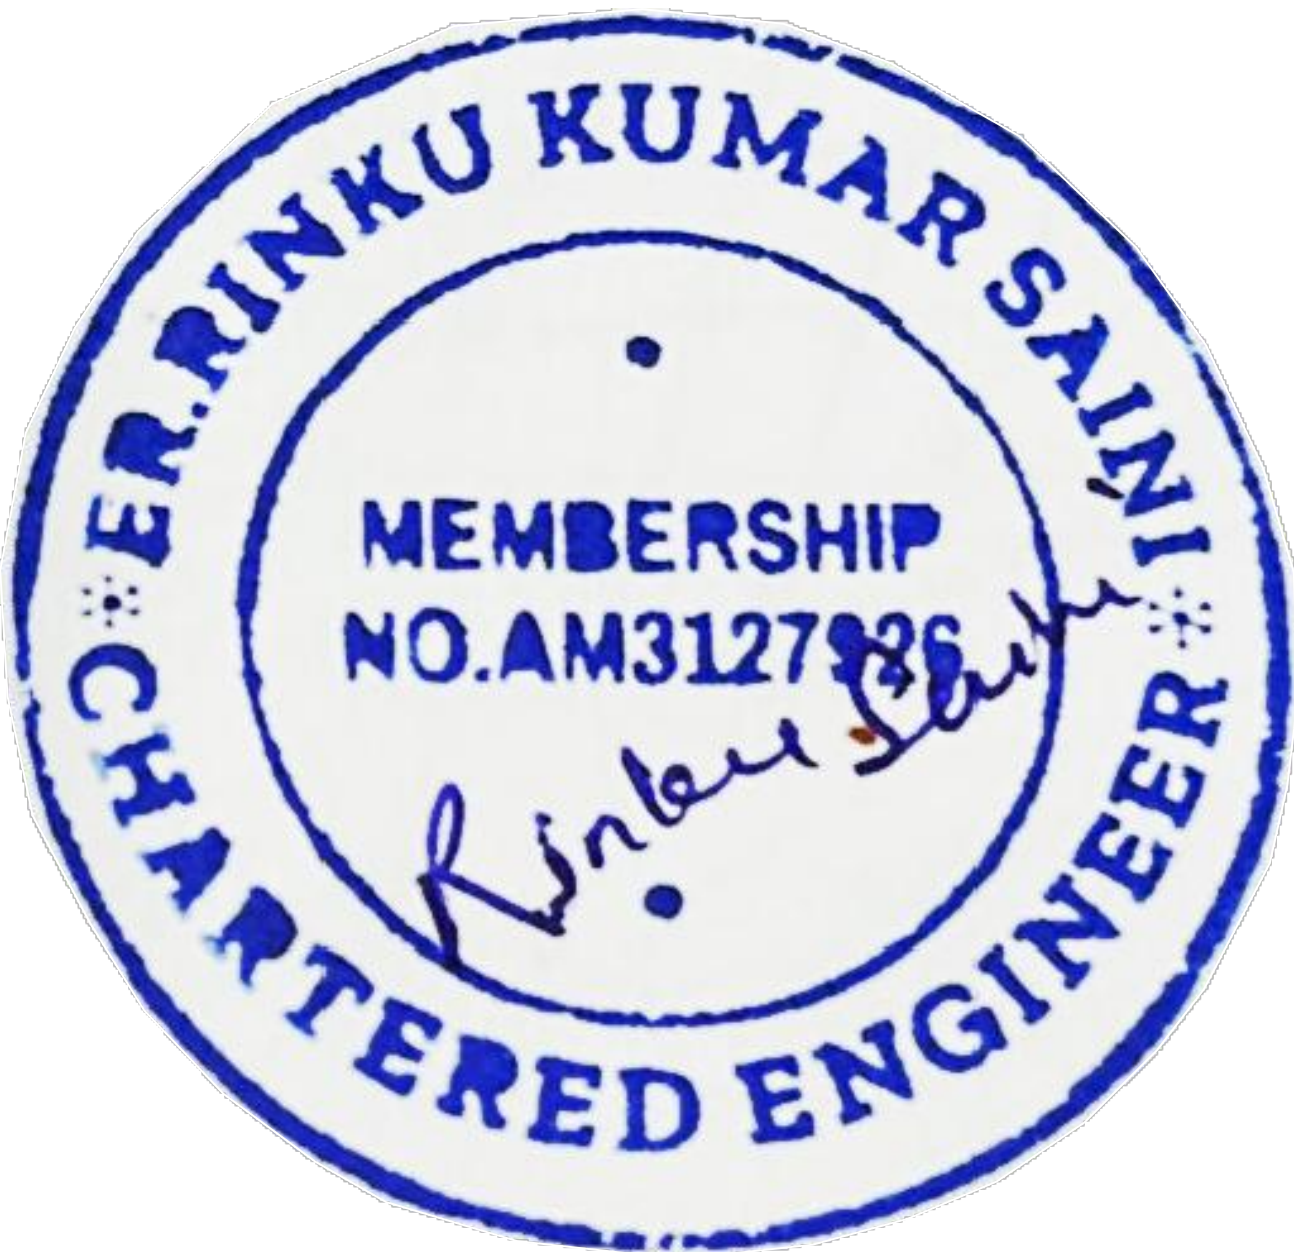

ER.RINKU KUMAR SAINI
Chartered Engineer

ज.वि.प्रा.			
खसरा मानचित्र			
दिशा सुचक			
मास्टर विकास योजना २०२२ के अनुसार नू उपयोग आवासीय भूखण्डों की निर्माण स्थिति :- १ कुल आवासीय भूखण्ड = 35 २ खुदरा व्यवसायिक भूखण्ड = 54			
AREA ANALYSIS :-			
S.No.	LAND USED	AREA IN (SQ.MTR.)	(%)
1	RESIDENTIAL	4246.20	62.10 %
2	RETAIL SHOP	36.00	03.15 %
3	PARKING	179.16	
TOTAL = (1+3)		4461.36	65.25 %
4	PARK	341.89	05.00 %
5	S.W.M.	50.00	00.73 %
6	MOBILE TOWER	10.00	00.15 %
7	PU (TOILET)	10.10	00.15 %
8	ROAD 18 mtr.	204.38	02.99 %
9	ROAD	1759.33	25.73 %
TOTAL = (4 TO 9)		2376.44	34.75 %
SCHEME AREA		6837.06	100.00 %
		00.6837 HECT.	
योजना की भूमि की राबूरा. अधिनियम की धारा ९० ए की कार्यवाही एवं नीचे पर भूमि का प्रमाणिकरण मेरे द्वारा किया गया। योजना की पूरी भूमि प्राधिकरण में निहित हो चुकी है।			
नाम सहसीलवार		नाम उपायुक्त जोन:-	
बी.पी.सी / जी. एल. सी. की बैठक संख्या दिनांक की अनुमति में योजना मानचित्र स्वीकृत कर जारी किया गया।			
PROPOSED LAYOUT PLAN OF "ANIRUDH ENCLAVE EXT." IN KHASRA NO.- PART OF 254,393,394 AT REVENUE VILLAGE - SALIGRAMPURA, TEH.- SANGANER, JAIPUR			
योजना का नाम:-			
जोन संख्या = 14			
पैमाना :- 1:750			
सहायक नगर नियोजक	अति.सहायक नगर नियोजक	वरिष्ठ नगर नियोजक	
जयपुर विकास प्राधिकरण			
CONSULTANT :- ER.RINKU KUMAR SAINI Chartered Engineer			