

VATIKA LIMITED

Key Plan

CLIENT

Vatika Landbase Ltd
7th Floor, Vatika Triangle,
Sushant Lok, Phase-I,
Gurgaon - 122002

CONSULTANTS

Master Planners &
Landscape Architect

SK-A

Satish Khanna Associates
F-35, Lower Ground Floor,
Masjid Moth, Greater Kailash-3,
New Delhi-110048
Phone: 011-41637855, 41637856
Email: sk.a.v@gnail.com

Plumbing Consultants

Saviram Engineering Consultant Pvt. Ltd.
22, Duplex-1, Rajat Vihar,
Sector-62, Noida-201301
Email: saviramnoida@gmail.com

Electrical Consultants

Kanwar Krishna Associates Pvt. Ltd.
F-301, Lado Sarai, New Delhi-110030
Ph. (011) 29521180 to 82
Email: akhator@kkaapl.com

Notes

- DO NOT SCALE THE DRAWING.
- ALL DIMENSIONS ARE IN METERS.
- ALL DIMENSIONS TO BE CHECKED ON SITE BEFORE ANY CONSTRUCTION OR MANUFACTURE.
- THIS DRAWING TO BE READ IN CONJUNCTION WITH ALL RELEVANT ARCHITECTURAL, STRUCTURAL AND MEP SERVICES DRAWINGS. ANY DISCREPANCIES BETWEEN DRAWINGS TO BE IMMEDIATELY BROUGHT TO CONSULTANTS' ATTENTION.
- THIS DRAWING SHALL BE USED FOR THE PURPOSE ISSUED AND SHALL NOT BE USED FOR ANY OTHER PURPOSE WITHOUT THE WRITTEN CONSENT FROM THE ARCHITECT.

DRAWING STAGE

GOOD FOR CONSTRUCTION

R10					
R9					
R8					
R7					
R6					
R5					
R4					
R3					
R2					
R1					
R.No.	Description	Date	To	By	


PROJECT NAME:

VATIKA INFOTECH CITY
For Part-A

Address :-
Village: Thikaria,
Prithivisinghpura, Sanjharla,
Bagrukhand, Balmukundpura
Tehsil : Sanganer, Jaipur

Scale	Date	North
1:1000	27.02.2023	
Drawn	Checked	Approved
ISHU	VK	SK
Drawing no.		Revision no.
VICJ-WE-LA-600		R0

SEWAGE DISTRIBUTION SYSTEM

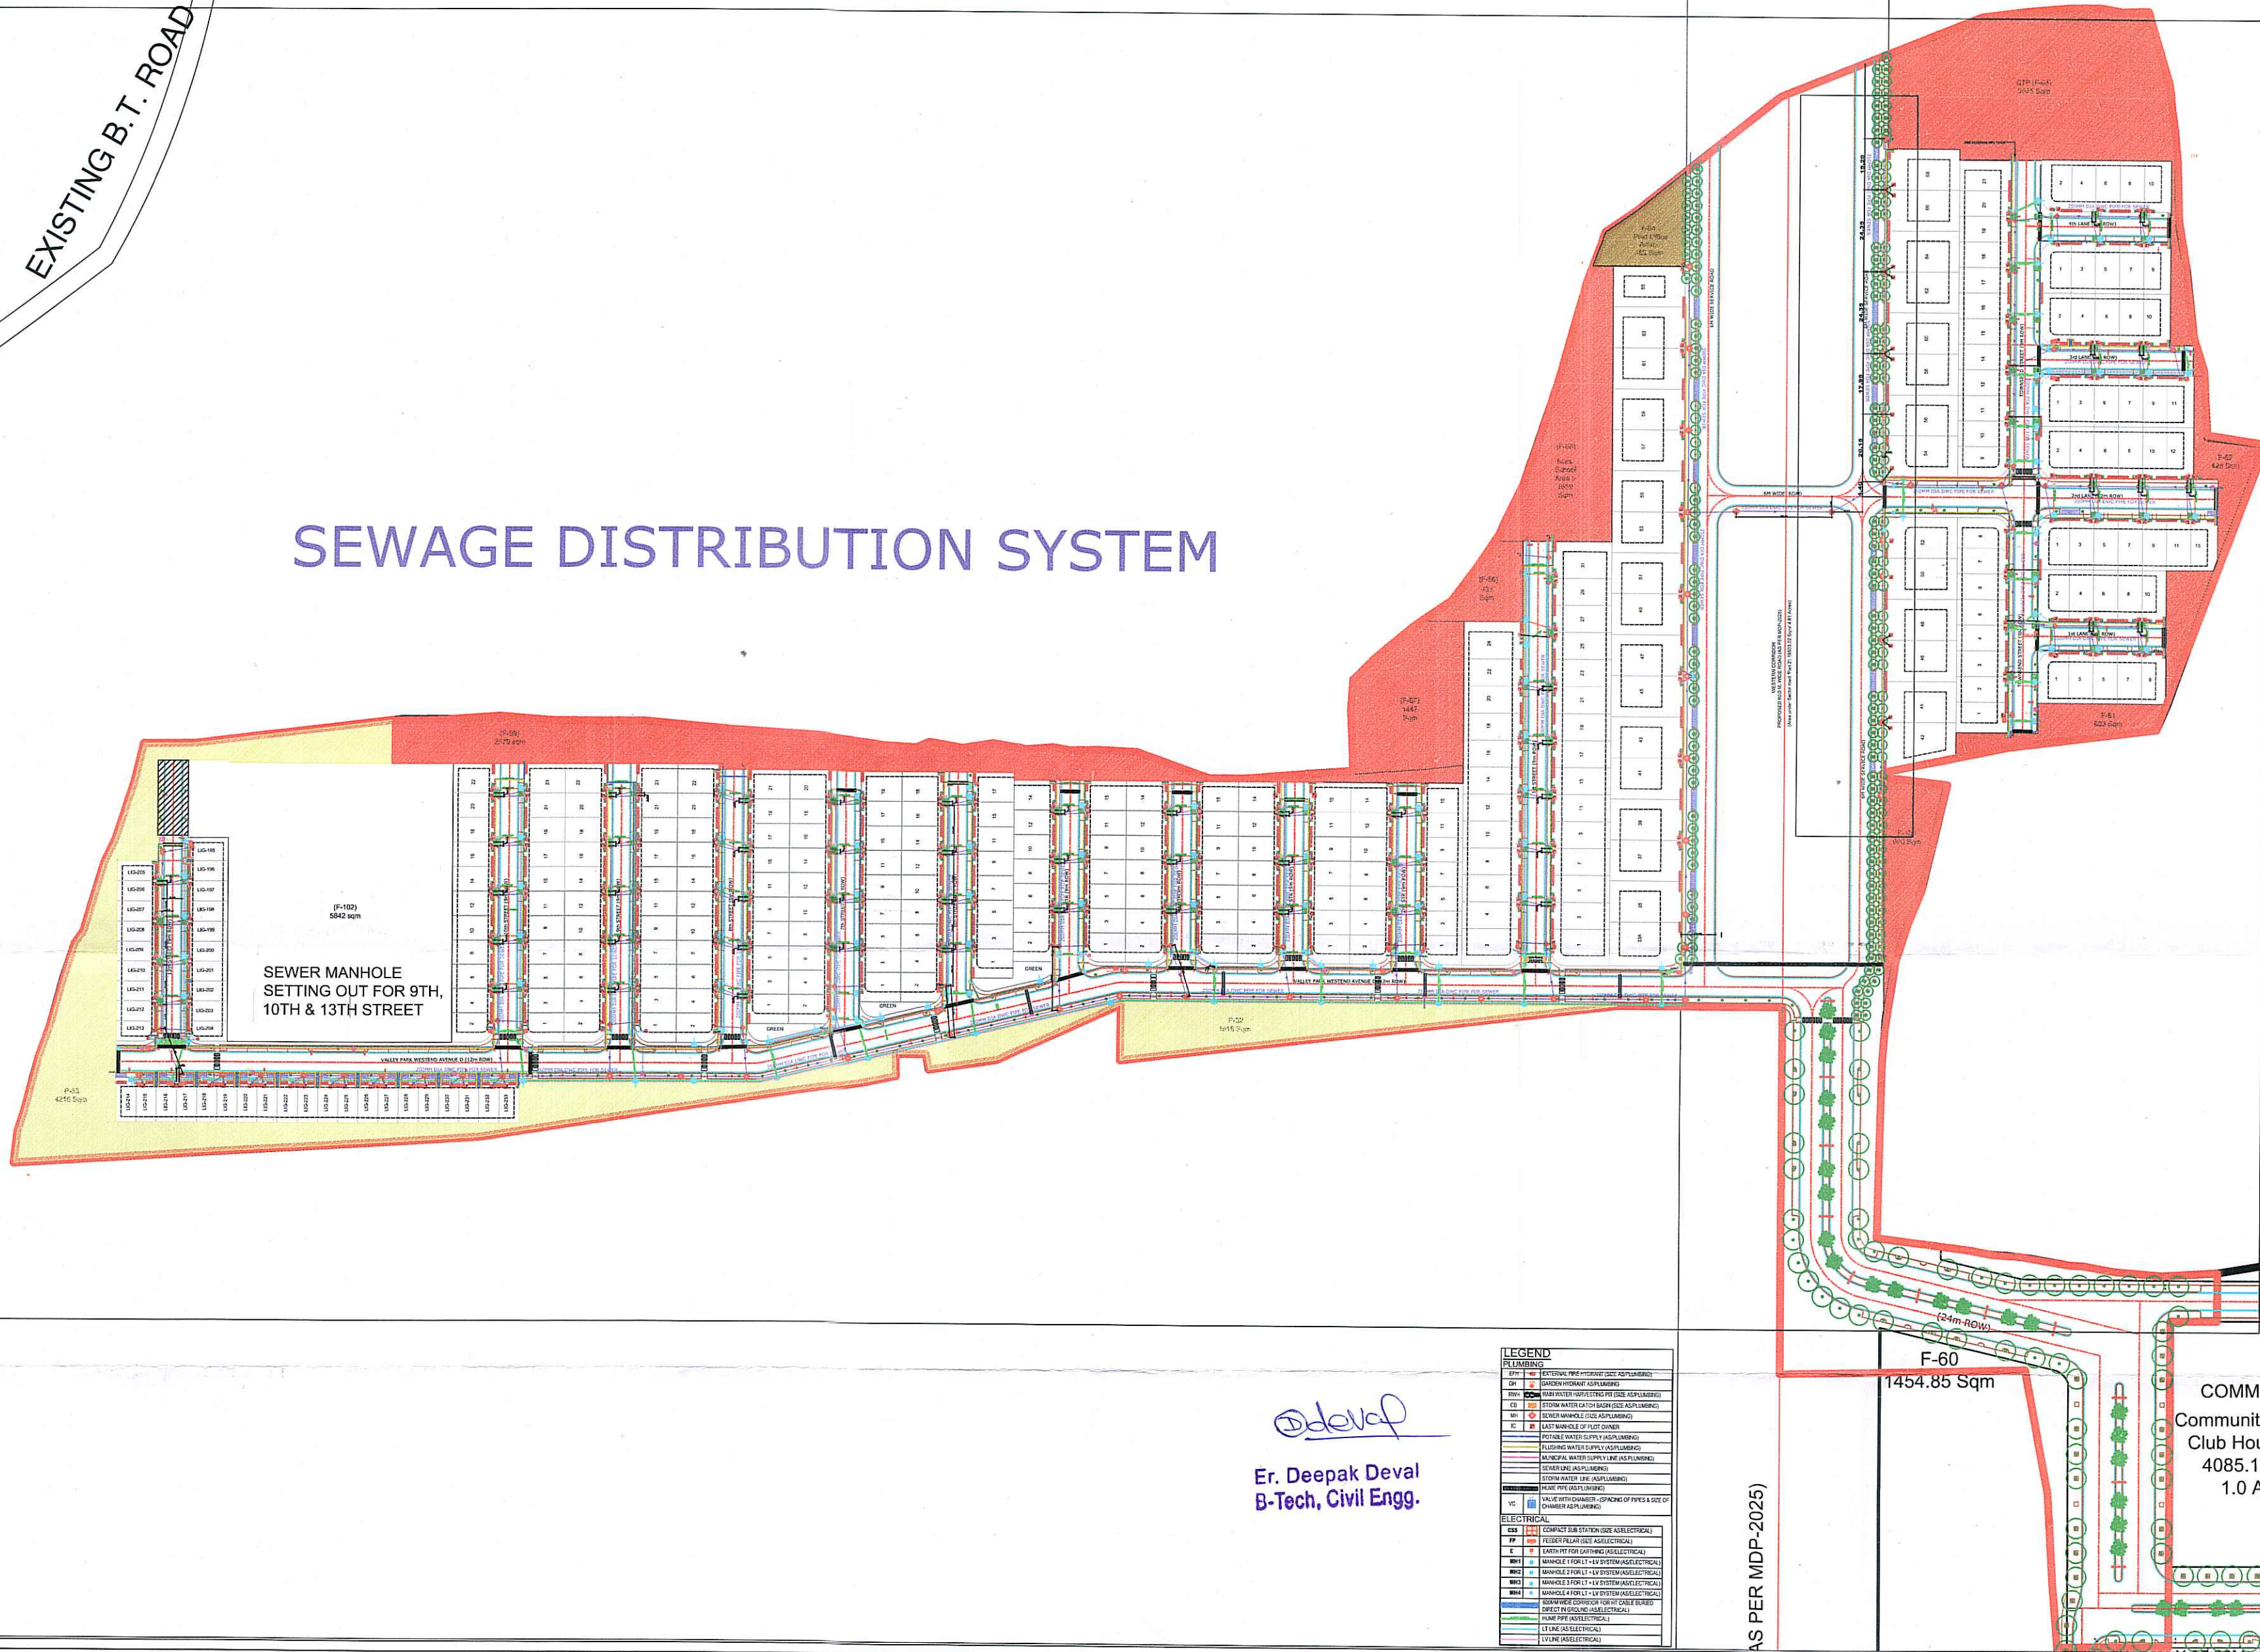

Er. Deepak Deval
B-Tech, Civil Engg.

LEGEND


PLUMBING


AS PER MDF-2025)

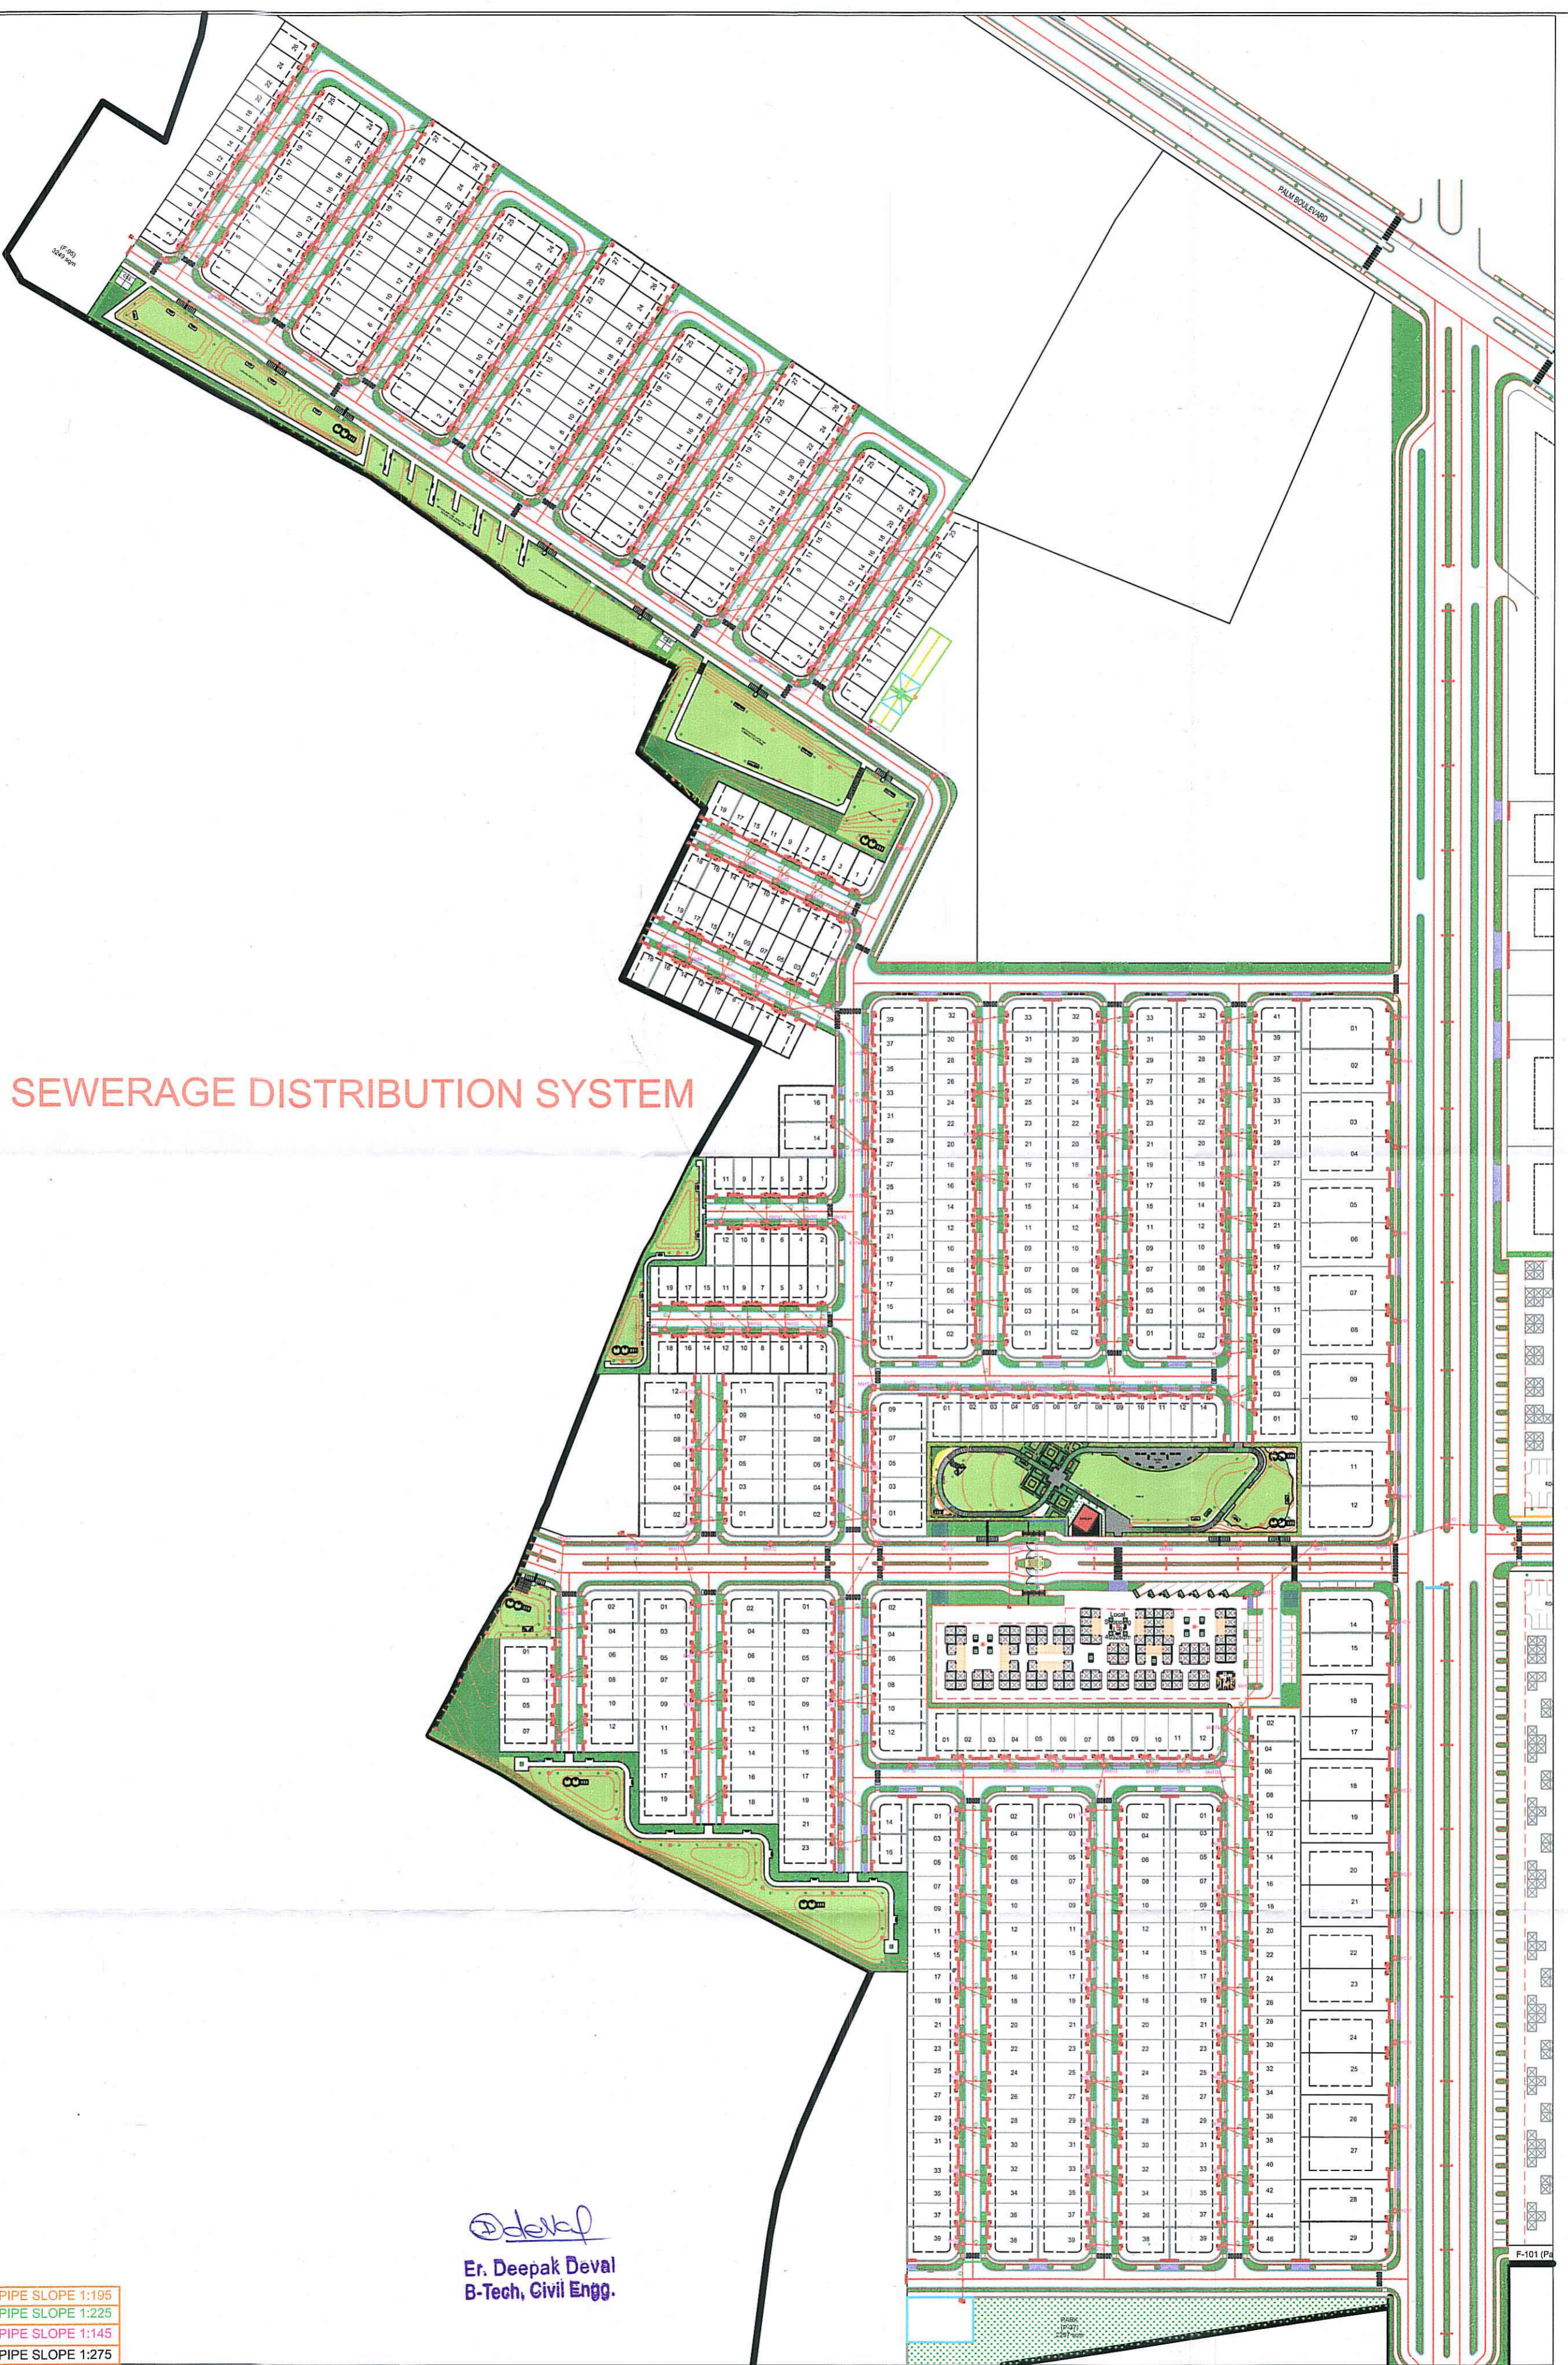

SEWERAGE DISTRIBUTION SYSTEM

D. Deval
Er. Deepak Deval
 B-Tech, Civil Engg.

SEWERAGE LEGEND

Ⓐ	2000 SEWERAGE PIPE SLOPE 1:195
Ⓑ	2500 SEWERAGE PIPE SLOPE 1:225
Ⓒ	1500 SEWERAGE PIPE SLOPE 1:145
Ⓓ	3000 SEWERAGE PIPE SLOPE 1:275

VATIKA LIMITED

PROJECT NAME :
VATIKA INFOTECH CITY
 For-Part-A

Address :-
 Village: Thikaria, Prithvisinghpura, Sanjharlia, Bagrukurd, Balmukundpura
 Tehsil : Sanganer, Jaipur

Notes
 1. DO NOT SCALE THE DRAWING.
 2. ALL DIMENSIONS ARE IN METERS.
 3. ALL DIMENSIONS TO BE CHECKED ON SITE BEFORE ANY CONSTRUCTION OR MANUFACTURE.

CLIENT:

CONSULTANTS:
PLUMBING CONSULTANTS
SAVIRAM ENGINEERING
 CONSULTANTS PVT. LTD.
 22, Dabhi & Rajat Vihar, Sec-42,
 NOIDA-201301
 Email: saviram001@gmail.com

REGISTERED ARCHITECTS & LANDSCAPE CONSULTANTS
Satish Khanna & Associates



North

R1	REVISED SERVICES	23.10.19	VL	SK
R.No.	Description	Date	To	By

Scale 1:1000	Date 23.10.2019	Stage GFC
Drawn by k.k	Checked by	Approved by G.M
Drawing no. VICJ.TWN002.IPAN.PL-SW- 601		Revision No. R1

Sewage Distribution System

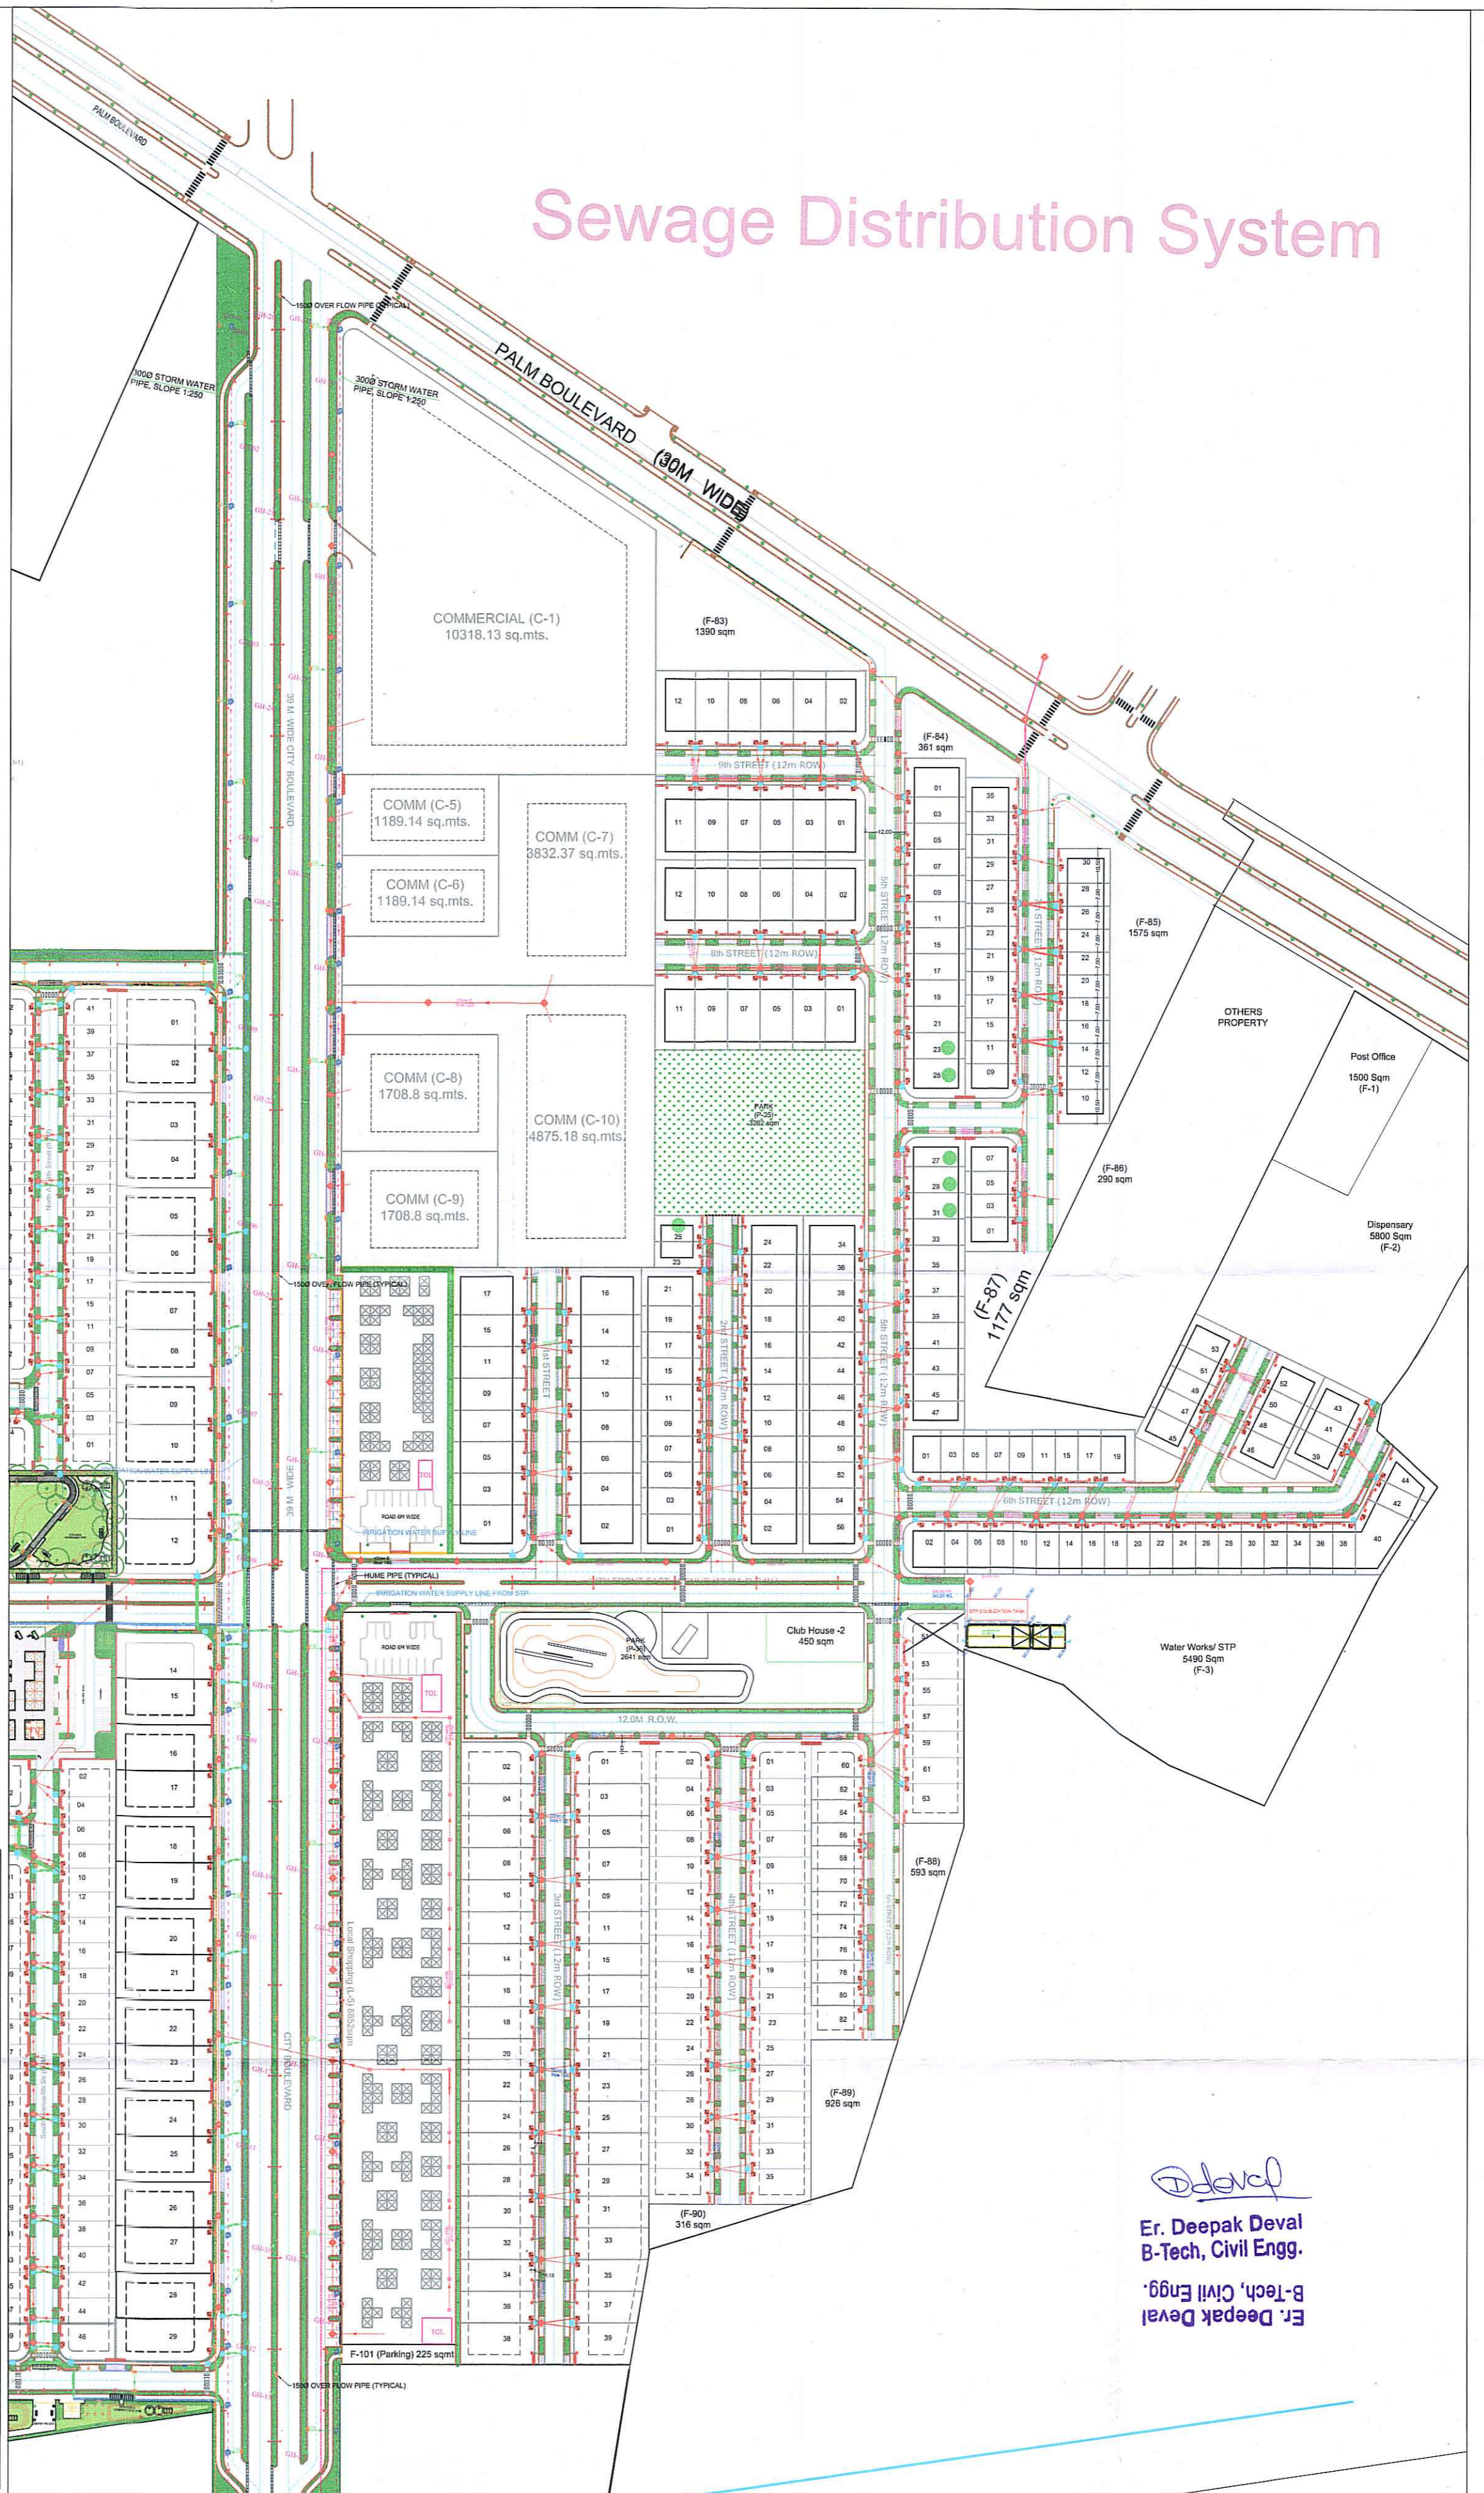

LEGEND	
PLUMBING	
EFH	EXTERNAL FIRE HYDRANT (SIZE AS/PLUMBING)
GH	GARDEN HYDRANT AS/PLUMBING
SMH	STORM WATER MANHOLE (SIZE AS/PLUMBING)
RWH	RAIN WATER HARVESTING PIT (SIZE AS/PLUMBING)
CB	STORM WATER CATCH BASIN (SIZE AS/PLUMBING)
MH	SEWER MANHOLE (SIZE AS/PLUMBING)
IC	LAST MANHOLE OF PLOT OWNER
---	IRRIGATION WATER SUPPLY LINE (AS/PLUMBING)
---	3000 STORM WATER SUPPLY LINE (AS/PLUMBING)
---	POTABLE WATER SUPPLY (AS/PLUMBING)
---	FLUSHING WATER SUPPLY (AS/PLUMBING)
---	MUNICIPAL WATER SUPPLY LINE (AS/PLUMBING)
---	SEWER LINE (AS/PLUMBING)
---	STORM WATER LINE (AS/PLUMBING)
---	HUME PIPE (AS/PLUMBING)
VC	VALVE WITH CHAMBER - (SPACING OF PIPES & SIZE OF CHAMBER AS/PLUMBING)
ELECTRICAL	
CSS	COMPACT SUB STATION (SIZE AS/ELECTRICAL)
FP	FEEDER PILLAR (SIZE AS/ELECTRICAL)
E	EARTH PIT FOR EARTHING (AS/ELECTRICAL)
MH1	MANHOLE 1 FOR LT + LV SYSTEM (AS/ELECTRICAL)
MH2	MANHOLE 2 FOR LT + LV SYSTEM (AS/ELECTRICAL)
MH3	MANHOLE 3 FOR LT + LV SYSTEM (AS/ELECTRICAL)
MH4	MANHOLE 4 FOR LT + LV SYSTEM (AS/ELECTRICAL)
---	600MM WIDE CORRIDOR FOR HT CABLE BURIED DIRECT IN GROUND (AS/ELECTRICAL)
---	HUME PIPE (AS/ELECTRICAL)
---	LT LINE (AS/ELECTRICAL)
---	LV LINE (AS/ELECTRICAL)

Er. Deepak Deval
Er. Deepak Deval
 B-Tech, Civil Engg.
 B-Tech, Civil Engg.

VATIKA LIMITED

PROJECT NAME :
VATIKA INFOTECH CITY
 For-Part-A

Address :-
 Village : Thikaria, Prithvishingpura, Sanjharia, Bagrukhurd, Balmukundpura
 Tehsil : Sanganeer, Jaipur

Notes
 1. DO NOT SCALE THE DRAWING.
 2. ALL DIMENSIONS ARE IN METERS.
 3. ALL DIMENSIONS TO BE CHECKED ON SITE BEFORE ANY CONSTRUCTION OR MANUFACTURE.

MASTER PLANNERS & LANDSCAPE CONSULTANTS
 Sushil Khanna & Associates
 F-301, Lower Ground Floor,
 Market Mall, Greater Kailash, Part-3,
 New Delhi-110048
 Ph: 011-41637855, 41637856
 Email: sushil@skaa.com

PLUMBING CONSULTANTS
 SANKAM ENGINEERING
 CONSULTANTS PVT. LTD.
 23, Durgam Road, New Delhi-110002,
 INDIA-110002
 Email: sankam@seconline.com
 Ph: 011-29521188, 29521181

North

R.No.	Description	Date	To	By

Scale	Date	Job
-	05.05.2022	-
Drawn PK	Checked AK	Approved AK
Drawing no. VICJ.TWN002.PL - 601		