



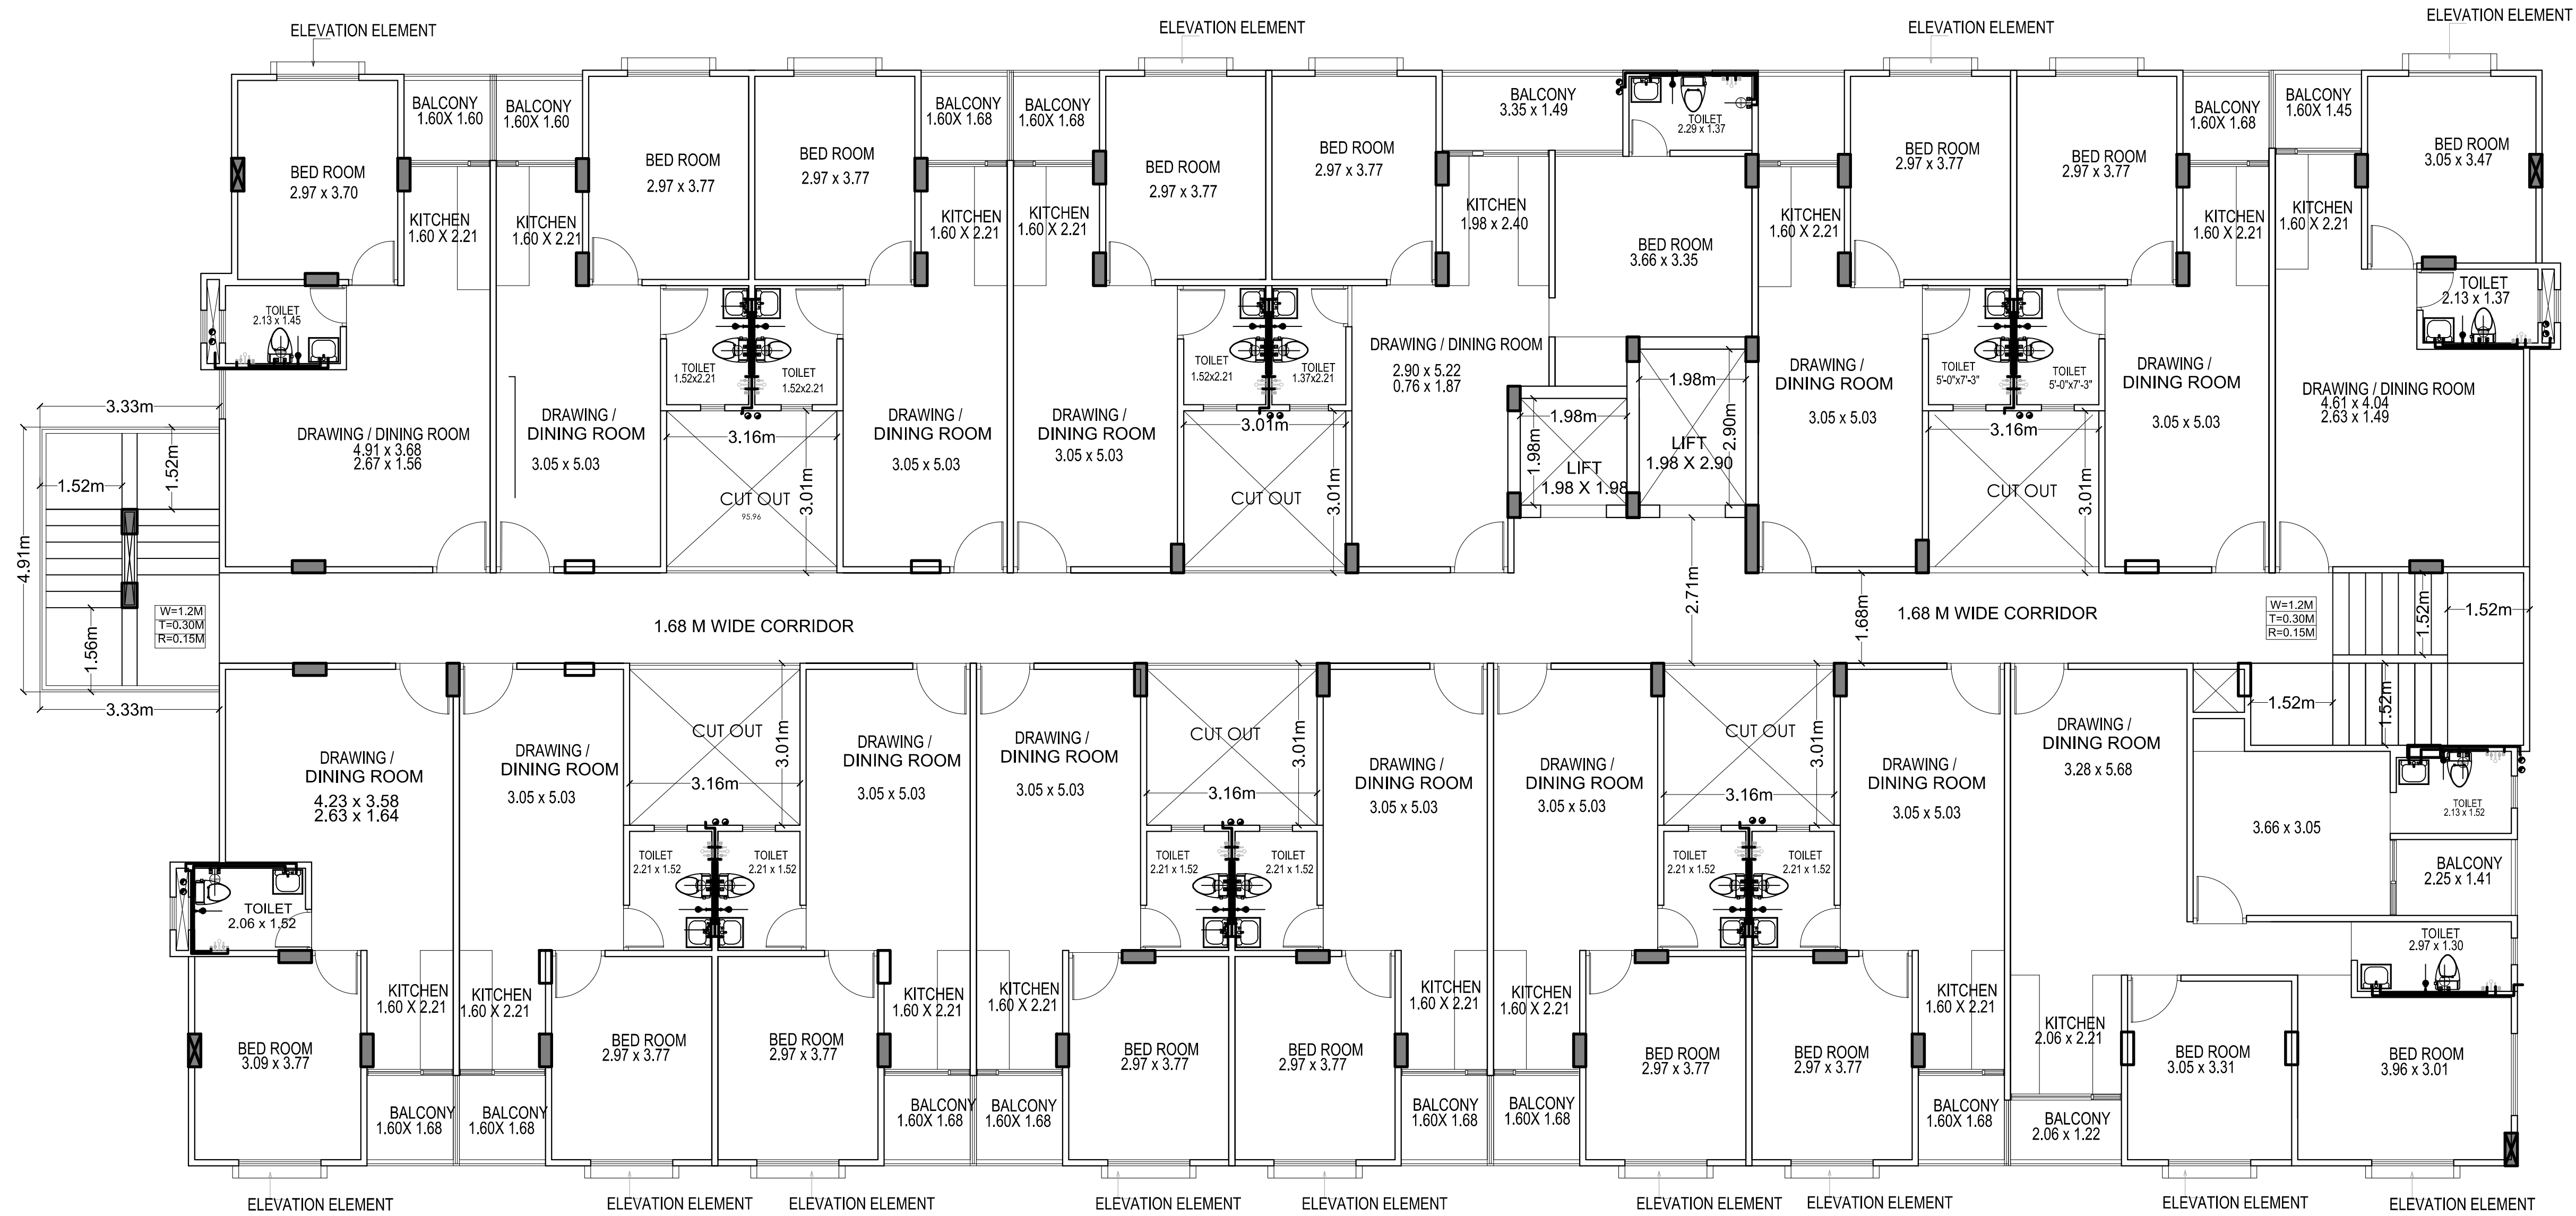


STANDARDS SANITARY APPLIANCES
HEIGHTS/AS PER AR.DETAILS

TOILET/KITCHEN		All Heights For Finish Floor Lvl
1	WASH BASIN MIXER	+800MM
2	WASH BASIN ANGLE VALVE	+450MM
3	BOTTLE TRAP	+450MM
4	TOWEL RING	+950MM
5	MIRROR 450X450mm(BOTTOM)	+950MM
6	OVER HEAD SHOWER	+2025MM
7	WALL MIXER DIVERTOR	+1000MM
8	TAP	+770MM
9	SOAP DISH	+1000MM
10	TOWEL RAIL	+1500MM
11	WC WALL MOUNTED(BOTTOM)	+400MM
12	FLUSH VALVE	+900MM
13	TAP	+300MM
14	PAPER HOLDER	+450MM
15	ANGLE VALVE FOR GYSER	+1950MM
16	KITCHEN SINK MIXER	+1000MM
17	ANGLE VALVE FOR GYSER	+1950MM
18	ANGLE VALVE FOR WATER PURIFIER	+1500MM
19	CONCEALED STOP COCK	+2100MM

LEGEND:	
SYBOL	DESCRIPTION
	Central Hole Basin Mixture Standard with 2 nos. Angle valve
	Bib Cock
	Cistern-combiflush
	Angle Valve For Cistern
	Wall Mixer with Band with Over Head Shower with Arm
	2 Nos. Angle valve For Gysers
	Concealed Stop Cock
	Aqua Guard Valve
	Tap For Washing Machine
	Floor Trap
	Cold Water Supply
	Flushing Water Supply
	Sink Mixture
	Flushing Water Line - Internal WC
	Hot Water Line - Internal
	Cold Water Line - Internal

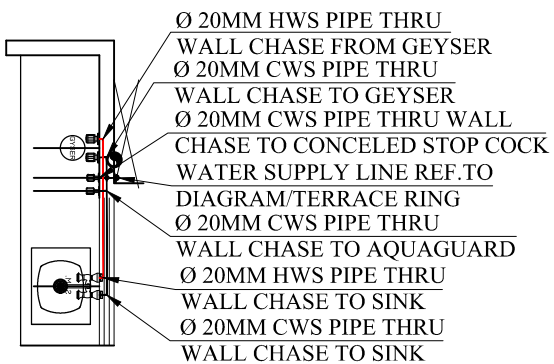

TYPICAL KITCHEN INTERNAL
PLUMBING DETAIL

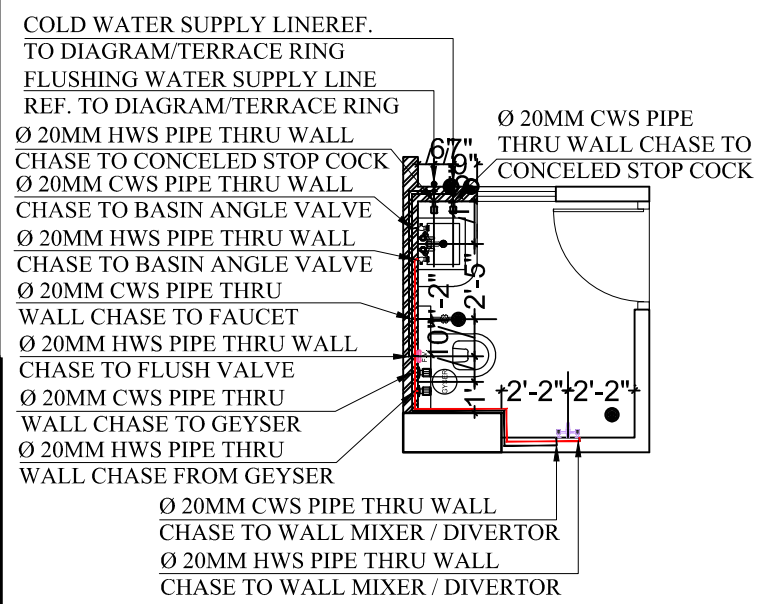

TYPICAL TOILET INTERNAL
PLUMBING DETAIL

REV.	DATE	REVISION DESCRIPTION	REV.	DATE	REVISION DESCRIPTION
01			02		
03			04		
05			06		
99			100		

CLIENT :

ARCHITECTS :



V.J. ARCHITECTS PVT. LTD.
ARCHITECTS ENGINEERS INTERIOR DESIGNERS
VJ SQUARE, E-123,124, SAHAKAR MARG JAIPUR
TEL (0141) 2740007, 2740008/9, TELEFAX (0141) 2740009

STRUCTURAL CONSULTANT:

BACKBONE STRUCTURAL
CONSULTANTS
24, KARNI NAGAR
JHOTWARA, JAIPUR

WORKING
DRAWINGS



PROJECT:

PROPOSED GROUP HOUSING
@ JAGATPURA, JAIPUR

NAME OF DRAWING:

TYPICAL FLOOR
PLUMBING PLAN

SCALE:-
NTS

DATE:-
08 APRIL, 2021

DRWN. BY-
MUKESH

CHKD. BY-
SATISH

DRG.NO.
VJ/ AR/ 05 - R0