




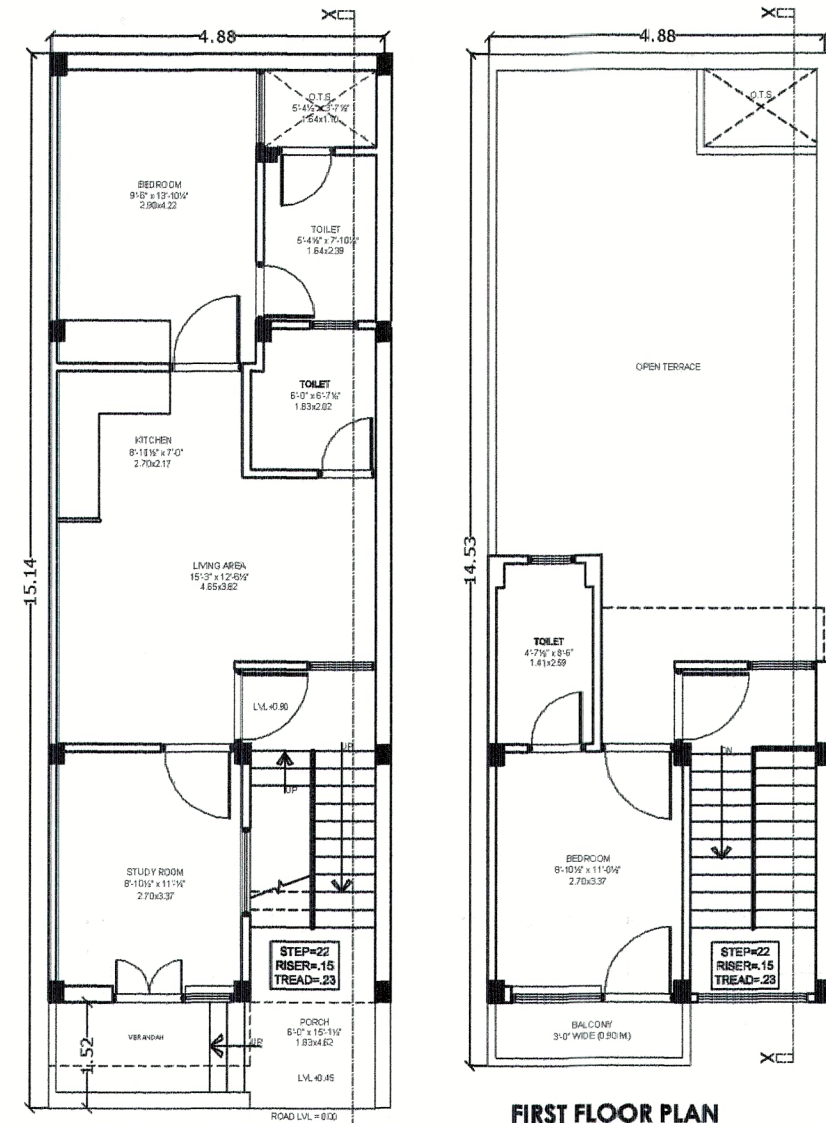


LIG
PLOT NO :- 66
PLOT AREA = 73.99 sq. mt.
BUILTUP AREA = 99.64 sq. mt.
CARPET AREA = 62.85 sq. mt.

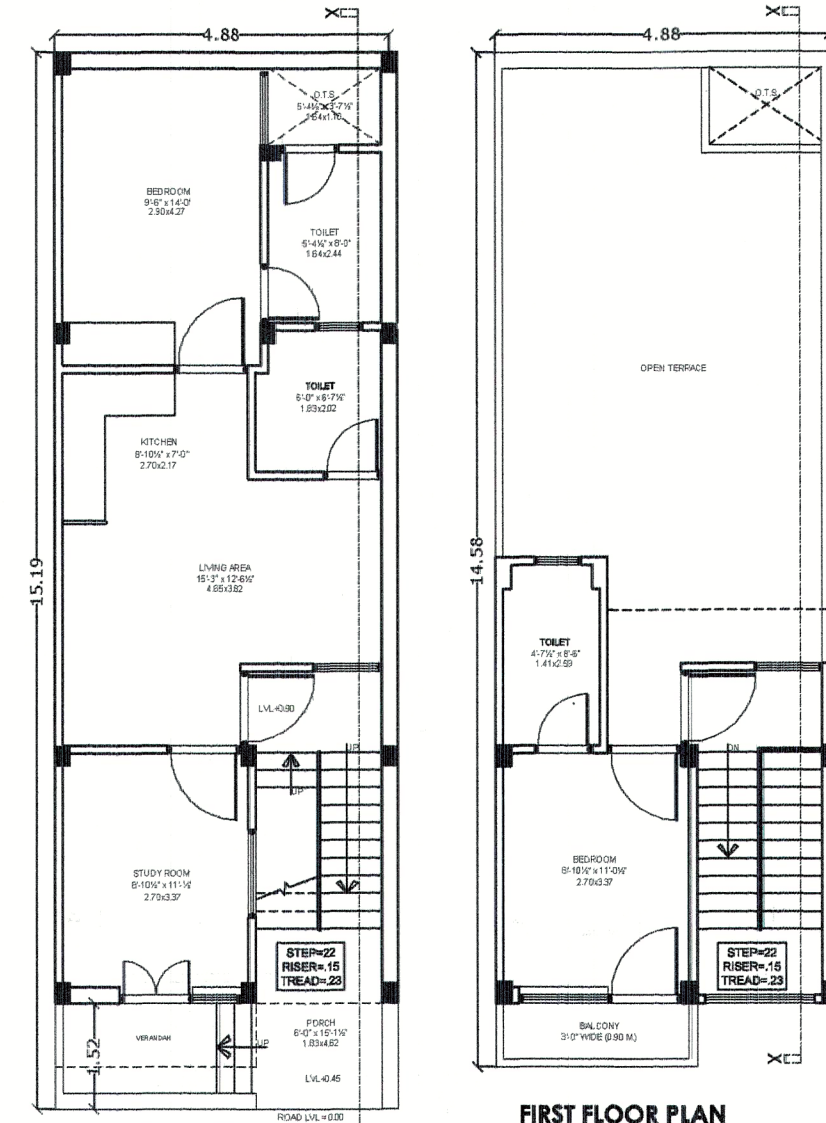


LIG
PLOT NO :- 65
PLOT AREA = 74.29 sq. mt.
BUILTUP AREA = 99.88 sq. mt.
CARPET AREA = 62.88 sq. mt.

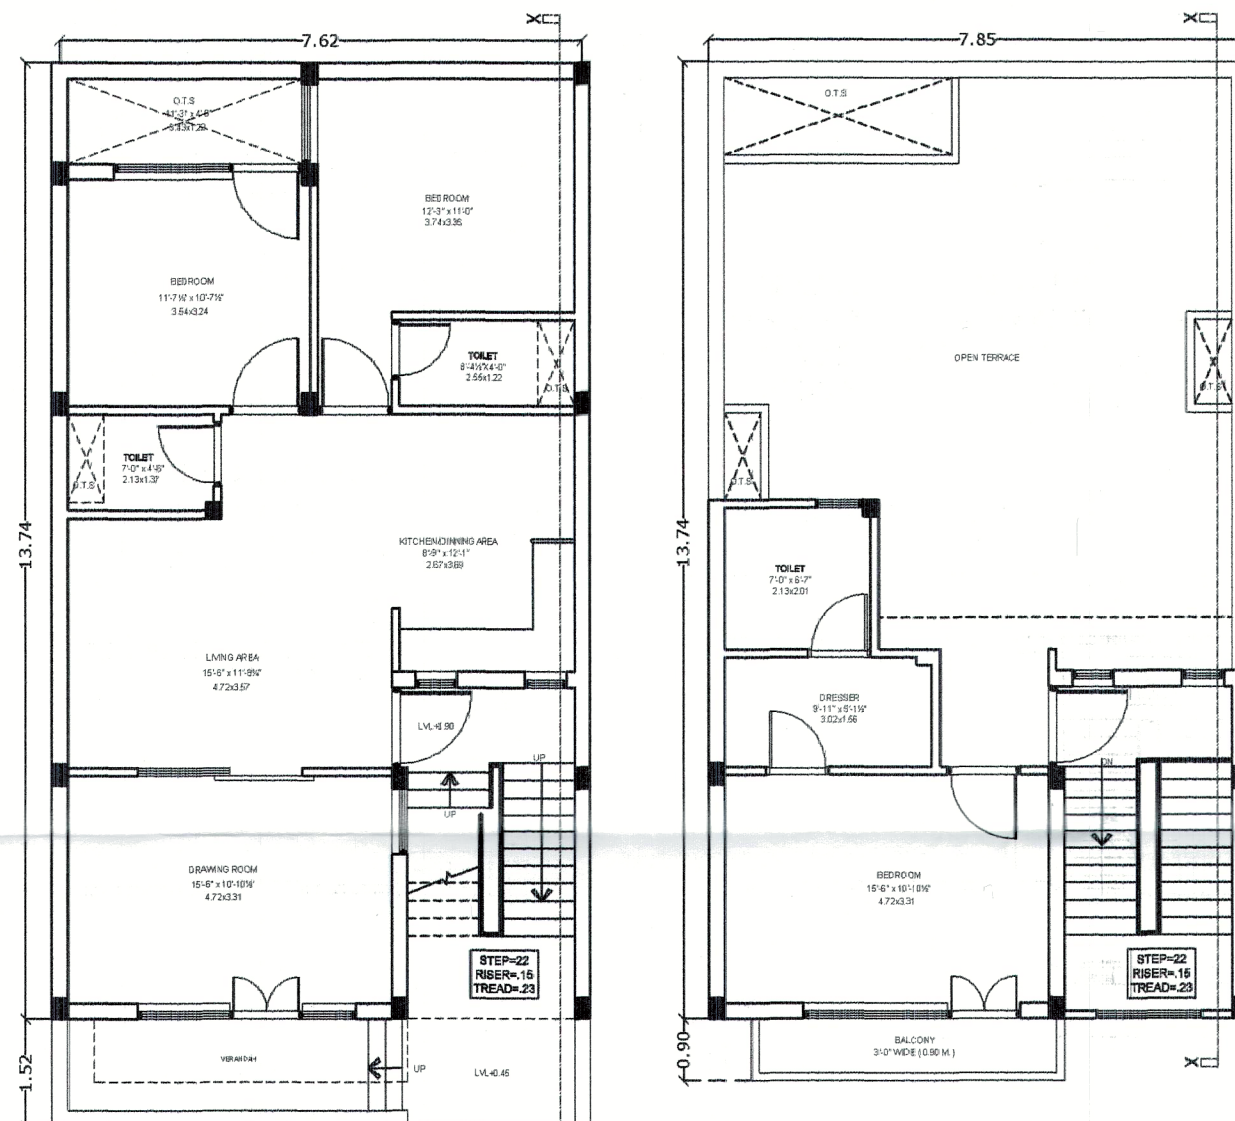


MIG
PLOT NO :- 22
PLOT AREA = 116.67 sq. mt.
BUILTUP AREA = 156.90 sq. mt.
CARPET AREA = 105.32 sq. mt.

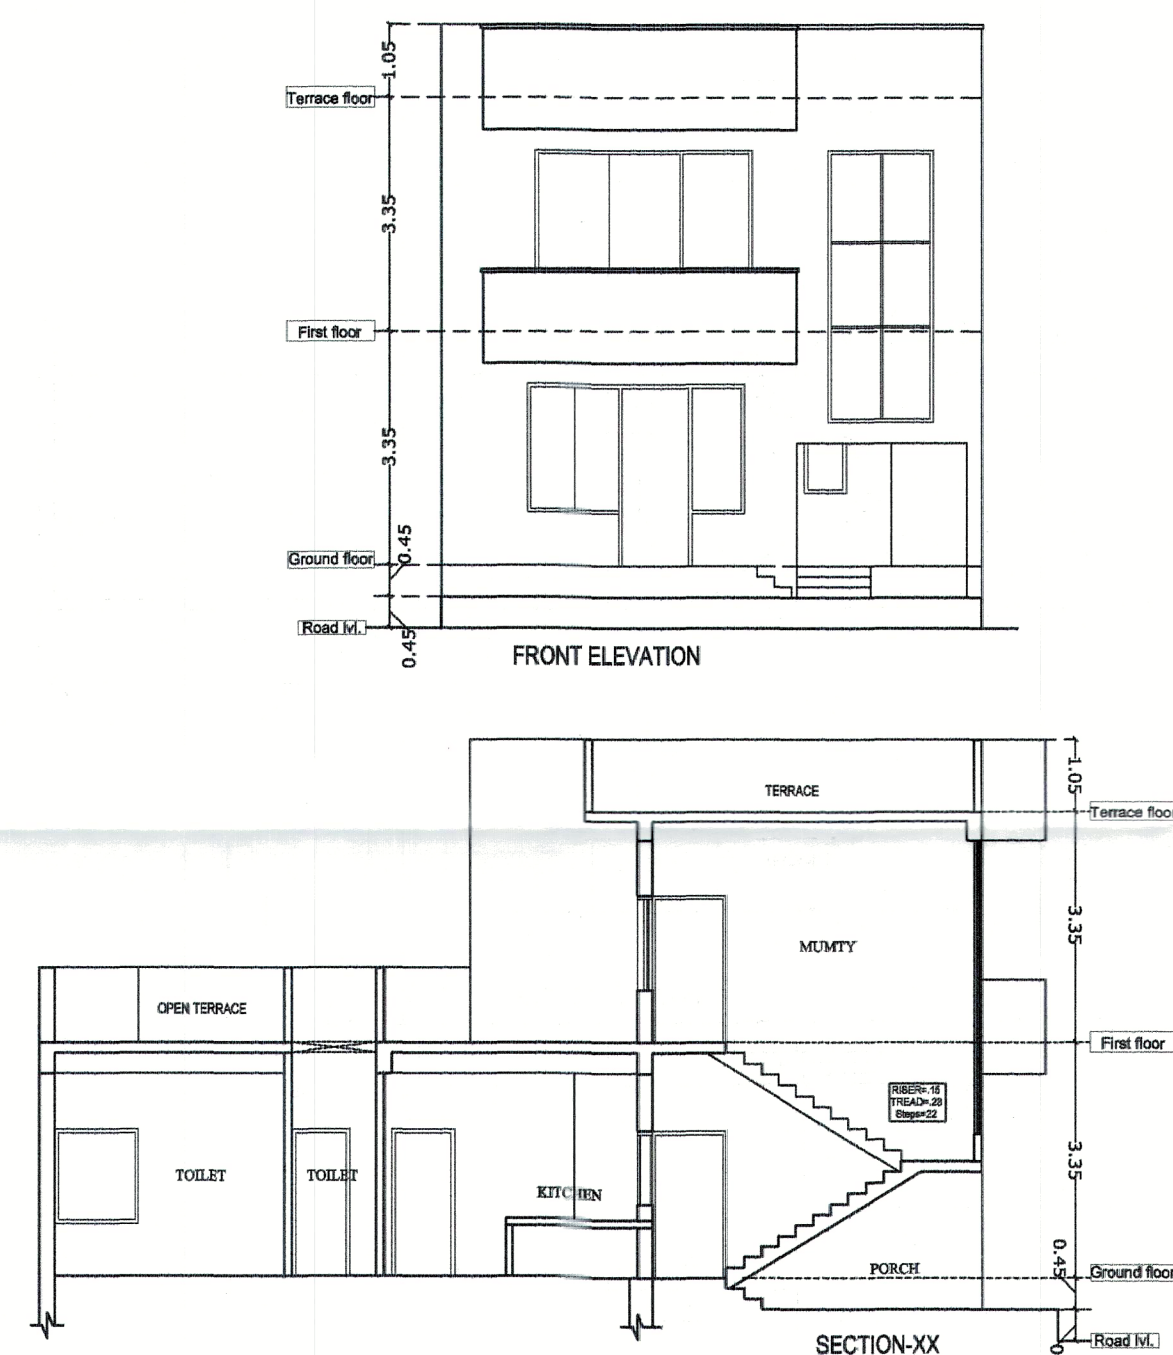


MIG
PLOT NO :- 23
PLOT AREA = 117.53 sq. mt.
BUILTUP AREA = 156.95 sq. mt.
CARPET AREA = 106.12 sq. mt.

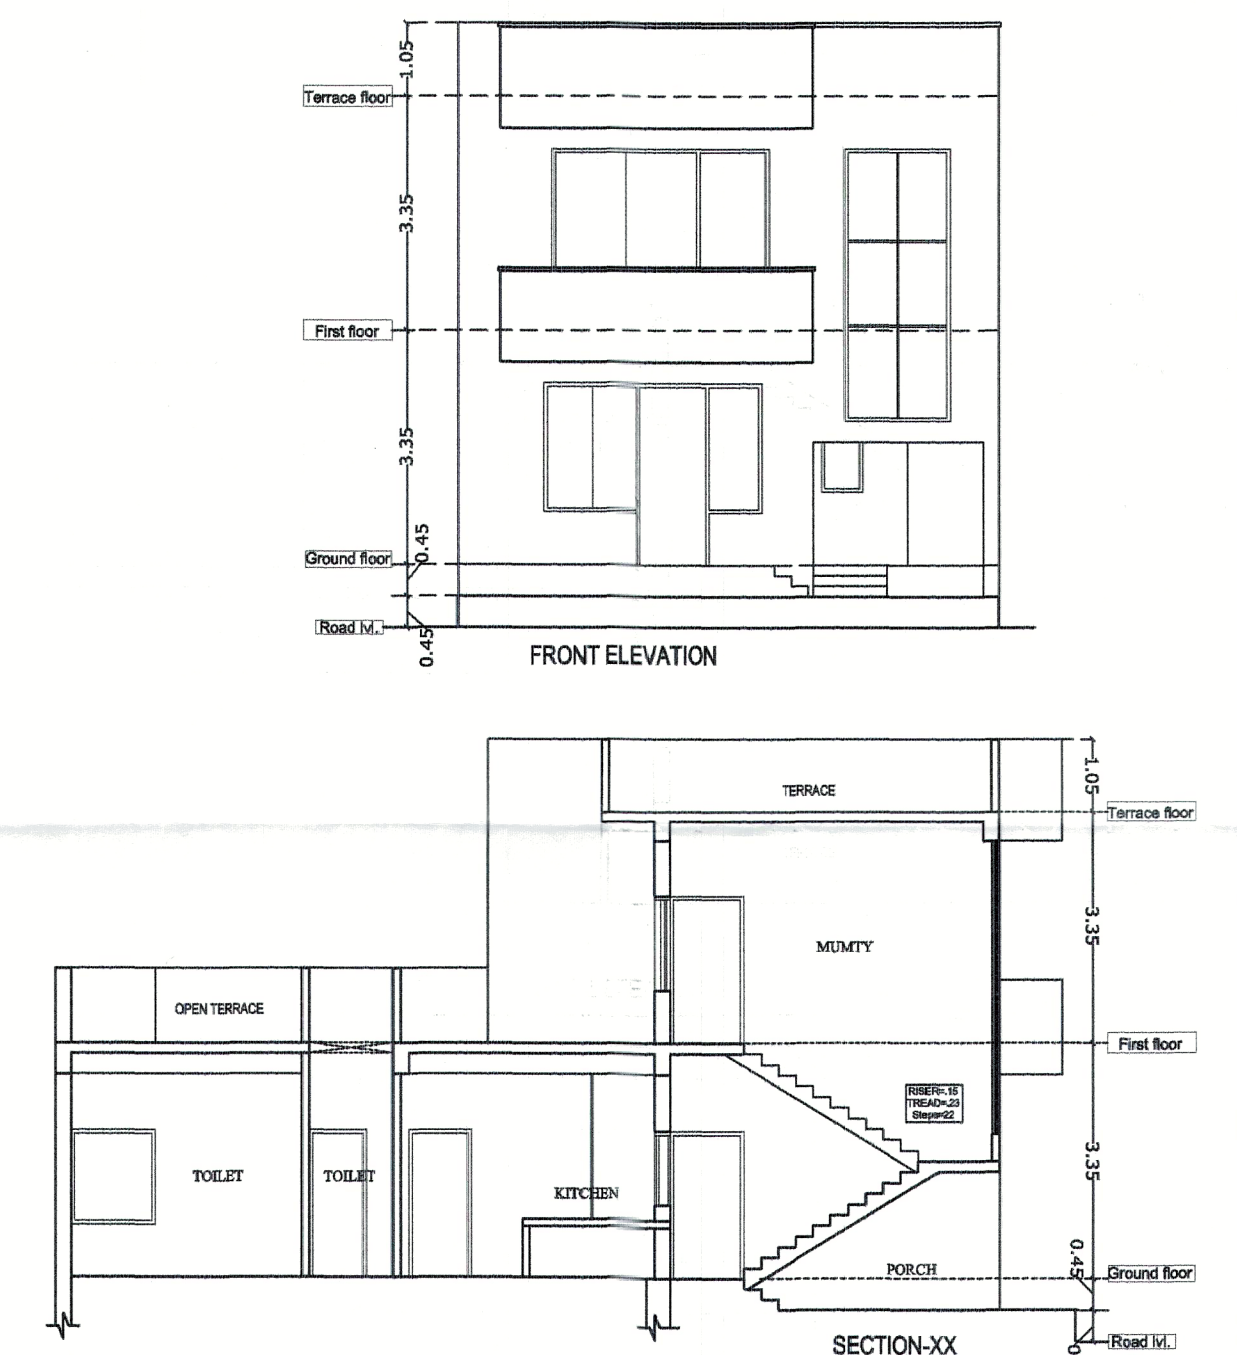

MIG
PLOT NO :- 25
PLOT AREA = 119.04 sq. mt.
BUILTUP AREA = 158.83 sq. mt.
CARPET AREA = 107.90 sq. mt.

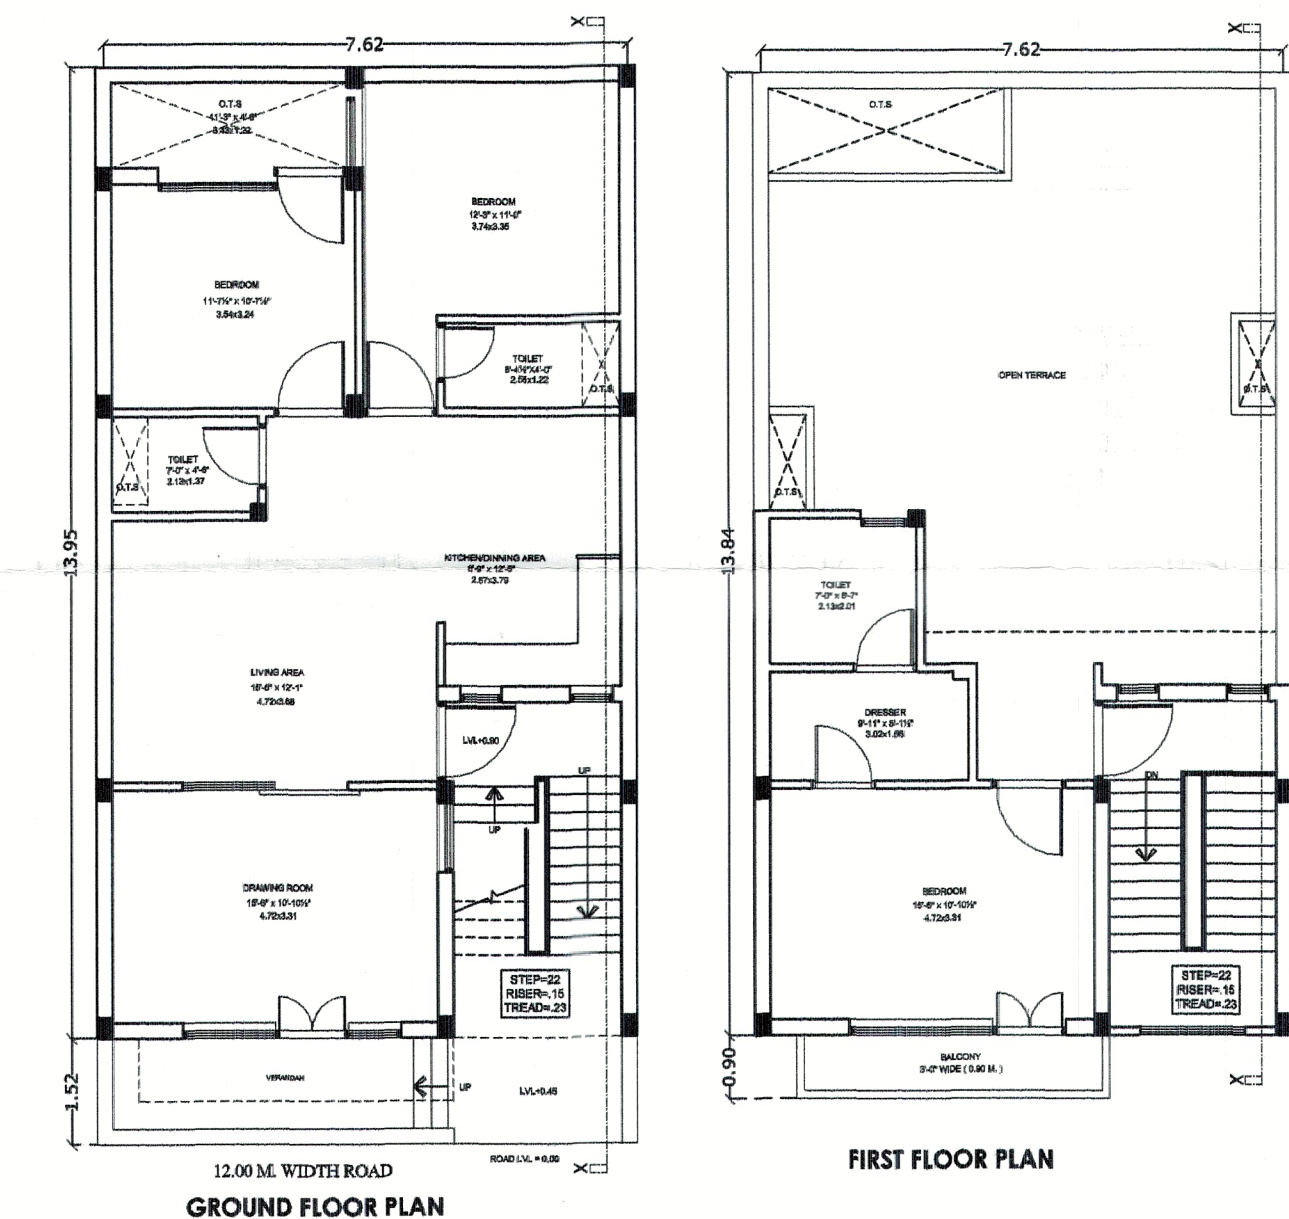

MIG
PLOT NO :- 24
PLOT AREA = 118.31 sq. mt.
BUILTUP AREA = 157.77 sq. mt.
CARPET AREA = 106.92 sq. mt.

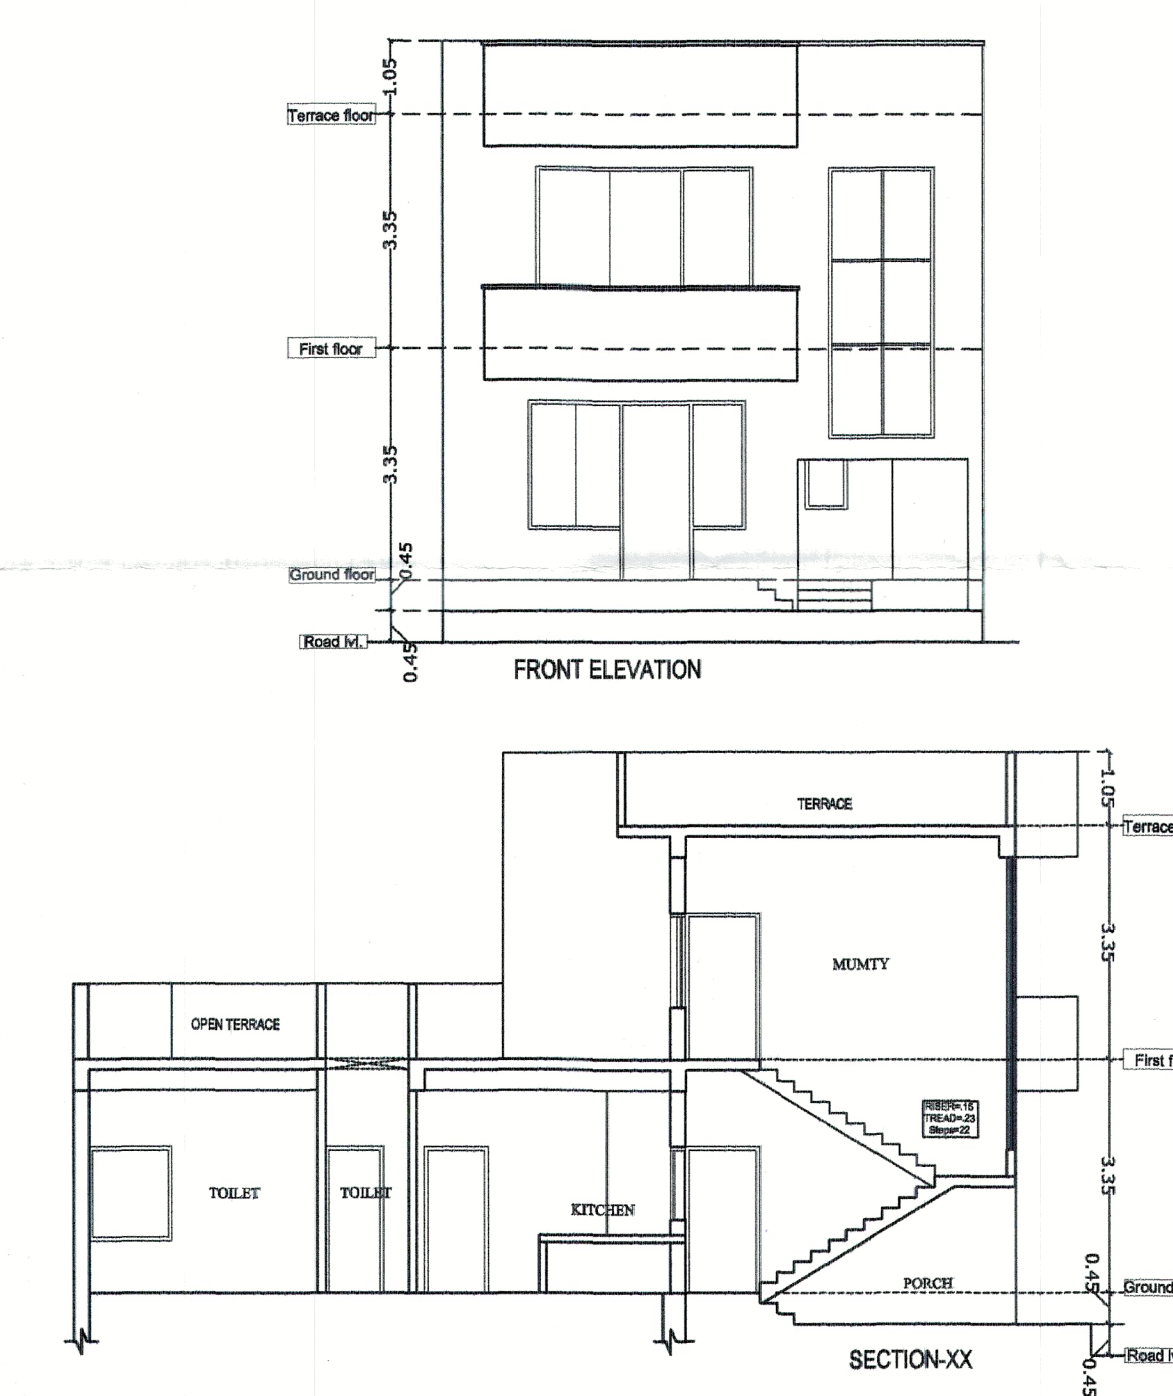

PROJECT TITLE LAYOUT PLAN OF "THE SHRI RESIDENCY" PROPOSED IN CHIT GROUP'S 3RD PHASE TOWN-2016 AT VILLAGE - SITAMPUR, TEH - SANGHER, JALPUR	
DRAWING TITLE PLAN, ELEVATION & SECTION	
ARCHITECT'S SIGNATURE	OWNER'S SIGNATURE
SCALE 1:100	
For Riyasat Infratech Developers LLP Authorised Signatory	