



1st FLOOR PLAN



TYPICAL FLOOR PLAN (2nd TO 11th)



PROJECT :-
 PROPOSED RESIDENTIAL BUILDING AT
 KHA. NO. 602, 603, 604, 605/3, 606/4, 6192
 AT REVENUE VILL - TEELAWALA,
 TEH.-SANGANER, JAGATPURA, JAIPUR

ARCHITECT :-



SPACE GRID

C-49 VIDYA APARTMENT PARAS MARG,
 BAPU NAGAR, NEAR JANTA STORE CIRCLE,
 JAIPUR-302015


PH-09314918766, 0141-4005506 (O)
 Email:-info.spacegrid@gmail.com



SHRI KRISHAN
 Architect
 CA/99/25451



12th FLOOR PLAN

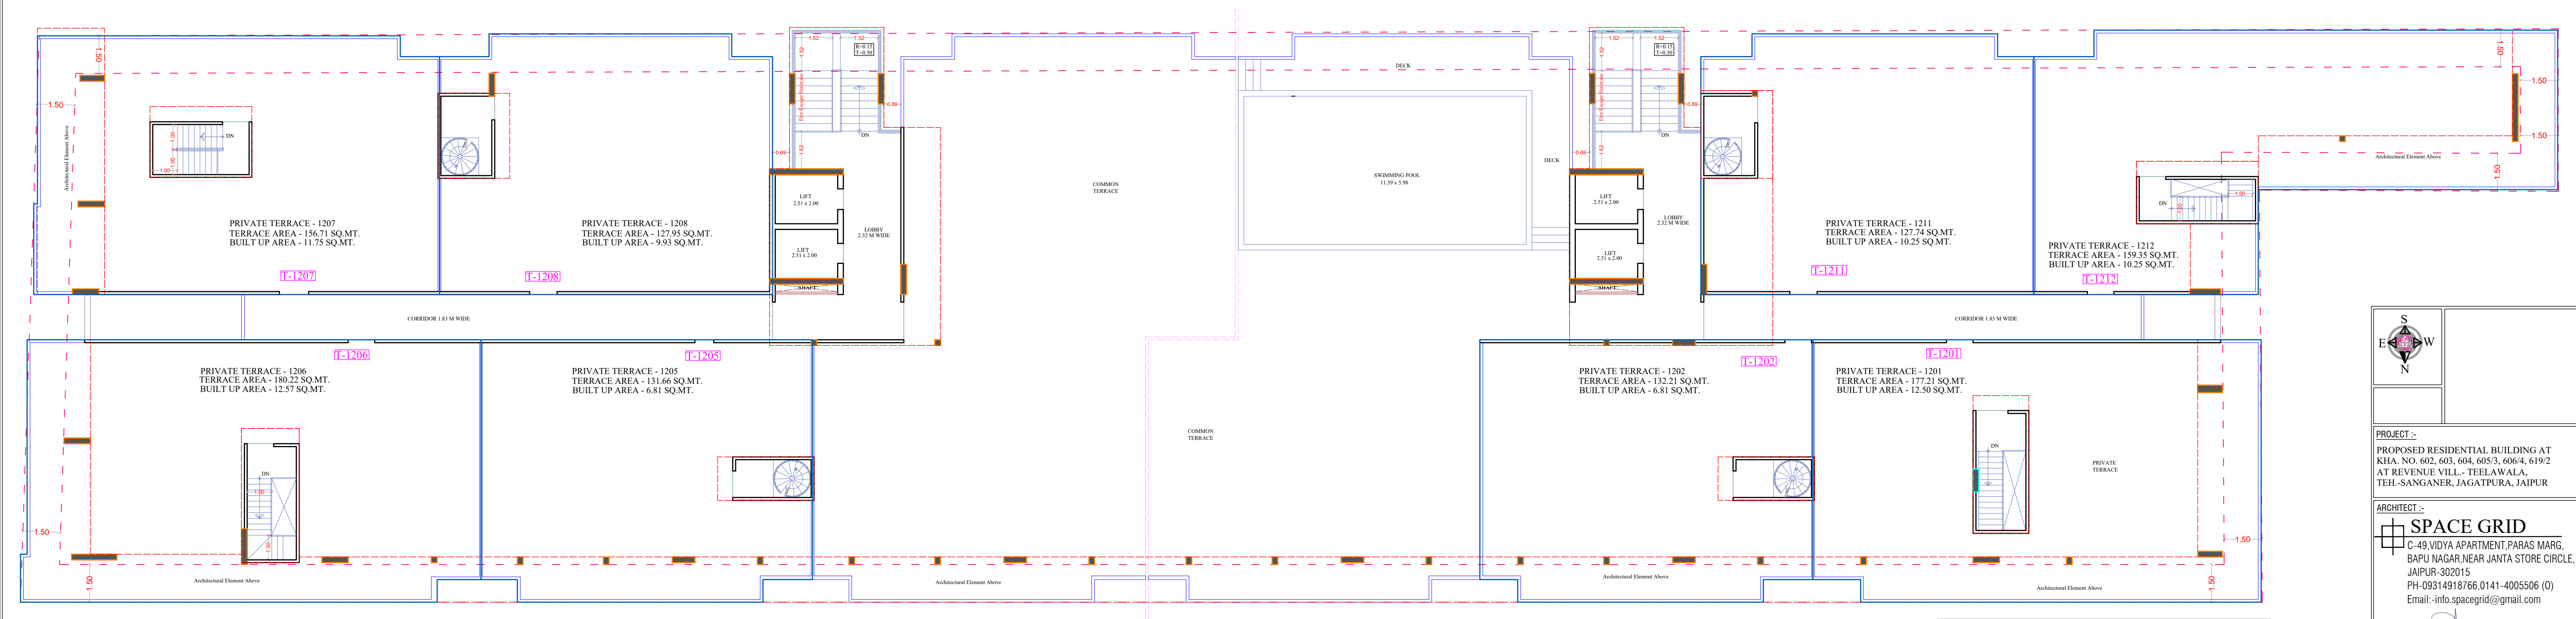

TERRACE PLAN

TOTAL TERRACE AREA = 2138.52 Sq.Mt.
REQUIRE COMMON AREA = (25%) 534.63 Sq.Mt.
PROPOSED COMMON AREA = (28.36%) 606.60 Sq.Mt.

S

E

N

W

PROJECT :-

PROPOSED RESIDENTIAL BUILDING AT
KHA. NO. 602, 603, 604, 605/3, 606/4, 619/2
AT REVENUE VILL.- TEELAWALA,
TEH.-SANGANER, JAGATPURA, JAIPUR

ARCHITECT :-

SPACE GRID

C-49,VIDYA APARTMENT,PARAS MARG,
BAPU NAGAR,NEAR JANTA STORE CIRCLE,
JAIPUR-302015
PH-09314918766,0141-4005506 (O)
Email:-info.spacegrid@gmail.com

SHRI KRISHAN

Architect

CA-99/25461