


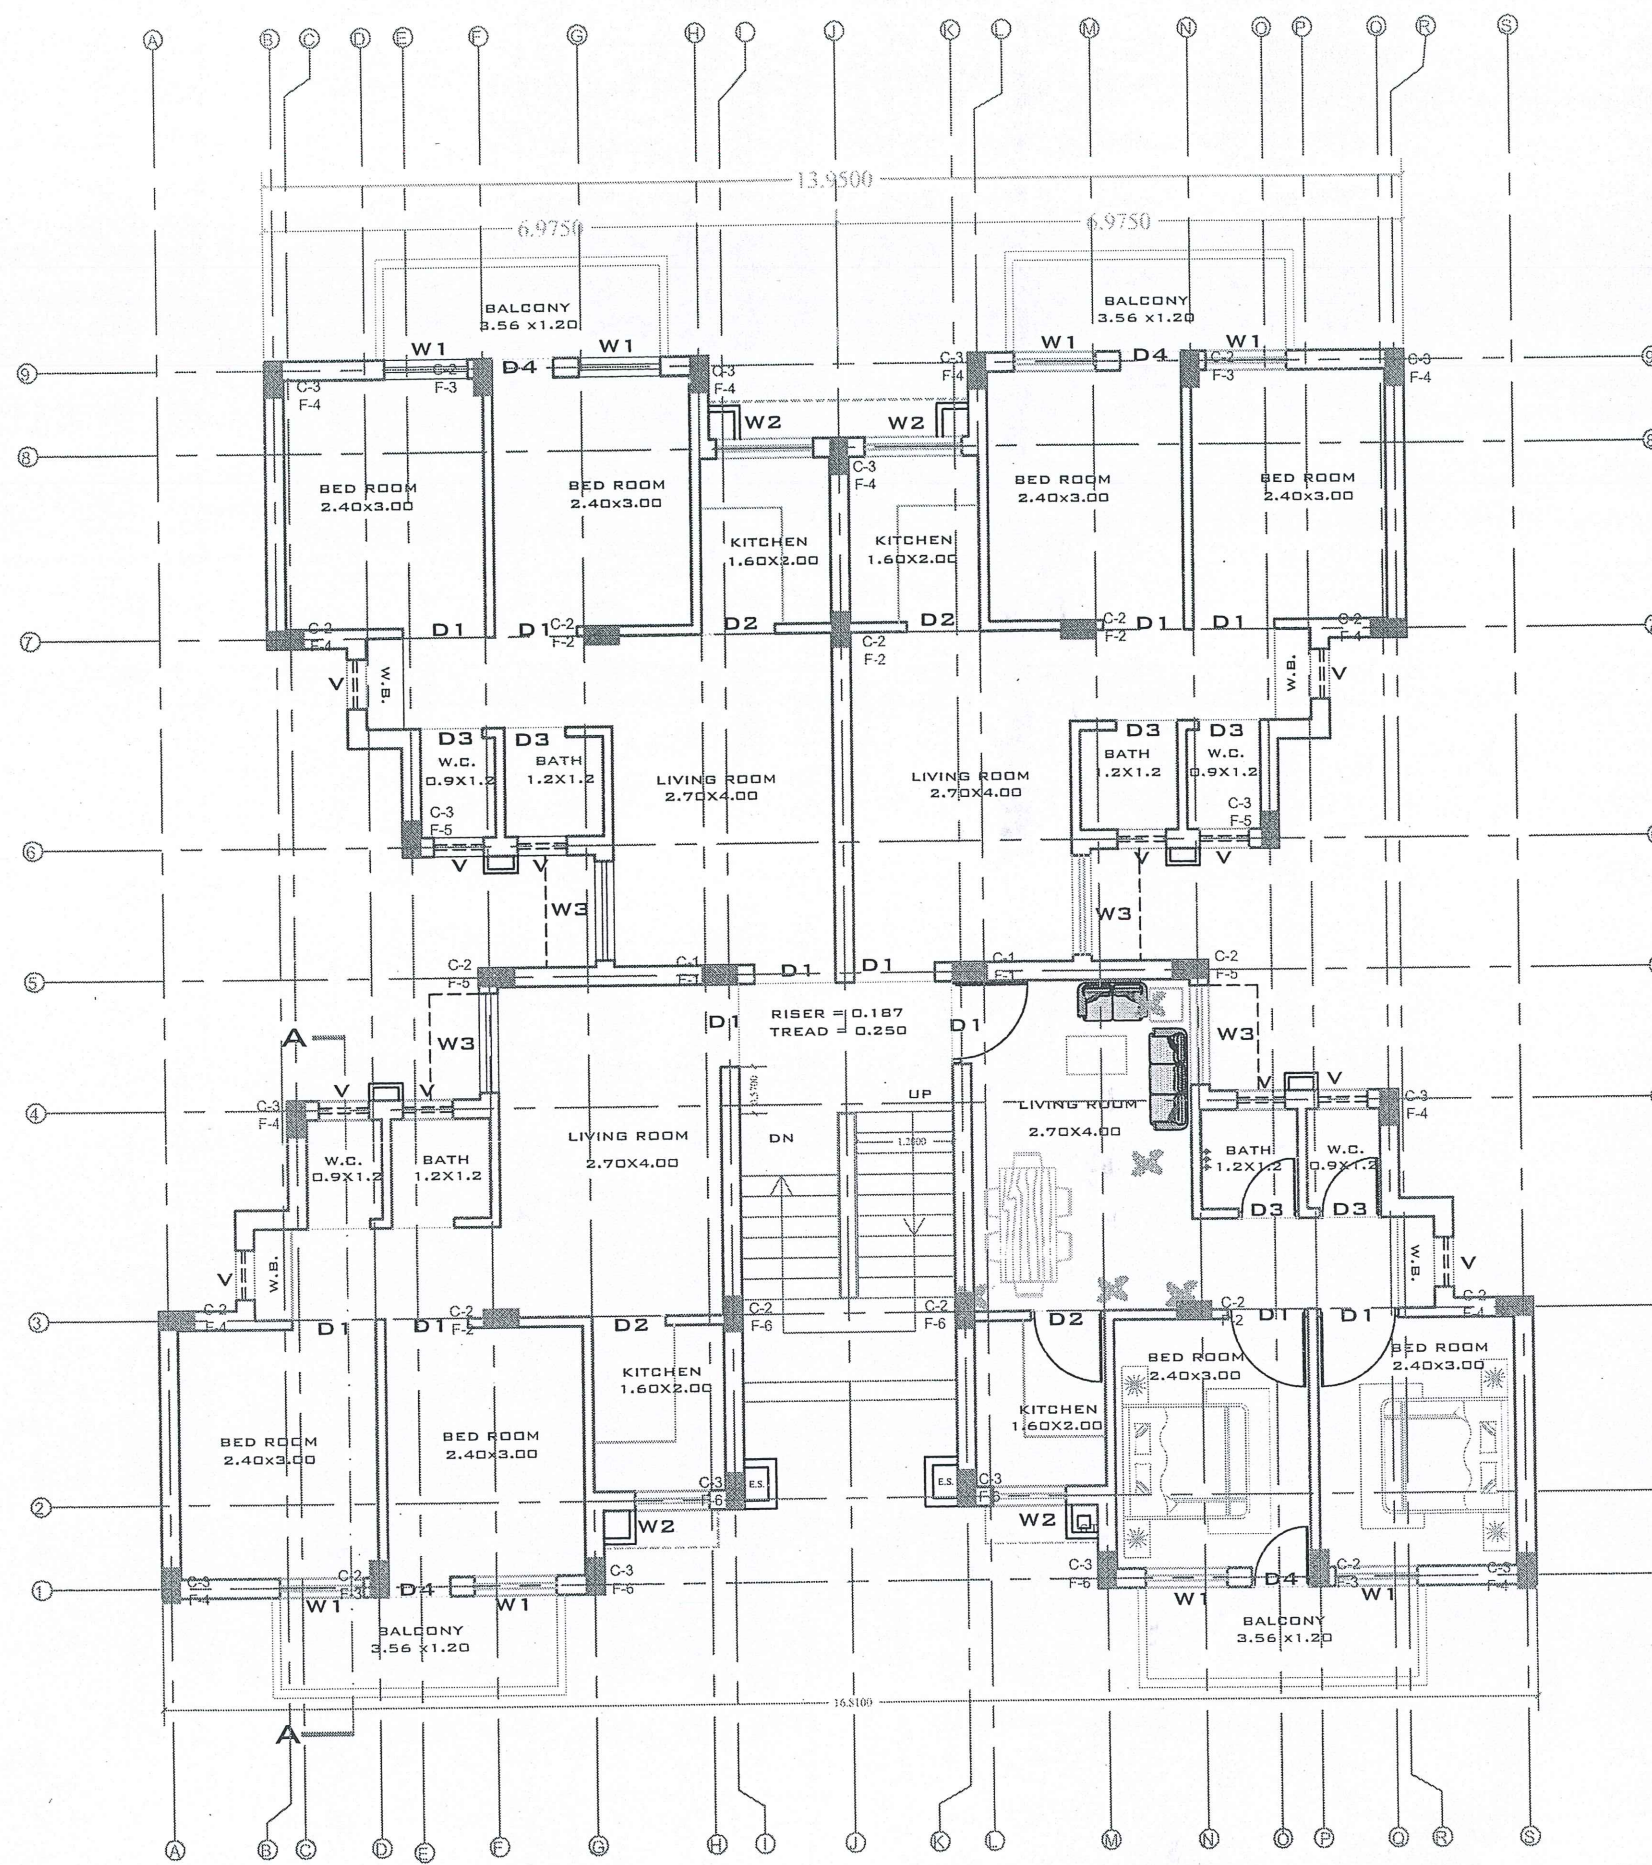

TYPICAL FLOOR PLAN



AREA FOR FLATS (PER UNIT)

BUILT UP AREA	-	41.70 SQ.M.
BALCONY (50%)	-	2.13 SQ.M.
CORRIDOR & STAIRCASE	-	3.32 SQ.M.
AREA PER FLAT		
SUPPER BUILT UP AREA	-	47.15 SQ.M. (507.55 SQ.FT.)

SCHEDULE OF OPENING

S.NO.	TYPE	SIZE	SIL.LEL.	LIN. LEL.
1.	D1	1.00X2.10	-	2.10
2.	D2	0.90X2.10	-	2.10
3.	D3	0.75X2.10	-	2.10
4.	D4	0.75X2.70	-	2.70
5.	W1	1.00X1.90	0.80	2.70
6.	W2	1.20X1.70	1.00	2.70
7.	W3	1.20X1.90	0.80	2.70
8.	V	0.60X0.60	1.50	2.10

ANY DISCREPANCY SHOULD BE BROUGHT
TO THE NOTICE OF THE PLANNING CELL.

TYPE DESIGN OF L.I.G.FLATS(G+3)

TYPICAL FLOOR PLAN

DRG.NO:- RHB/HQ/2010/LIG/F-2/6 SCALE :-

DATE :-29-11-2010 FILE NO :-

DEALTBY :- B.S RAJPUROHIT CHD. BY :-

(KAILASH NARAIN)
ASSISTANT ARCHITECT

(SATISH KUMAR SHARMA)
SENIOR TOWN PLANNER

(MOHAN TAORI)
ADDL.CHIEF TOWN PLANNER

(H.C.AGARWAL)
CHIEF ENGINEER

RAJASTHAN HOUSING BOARD