


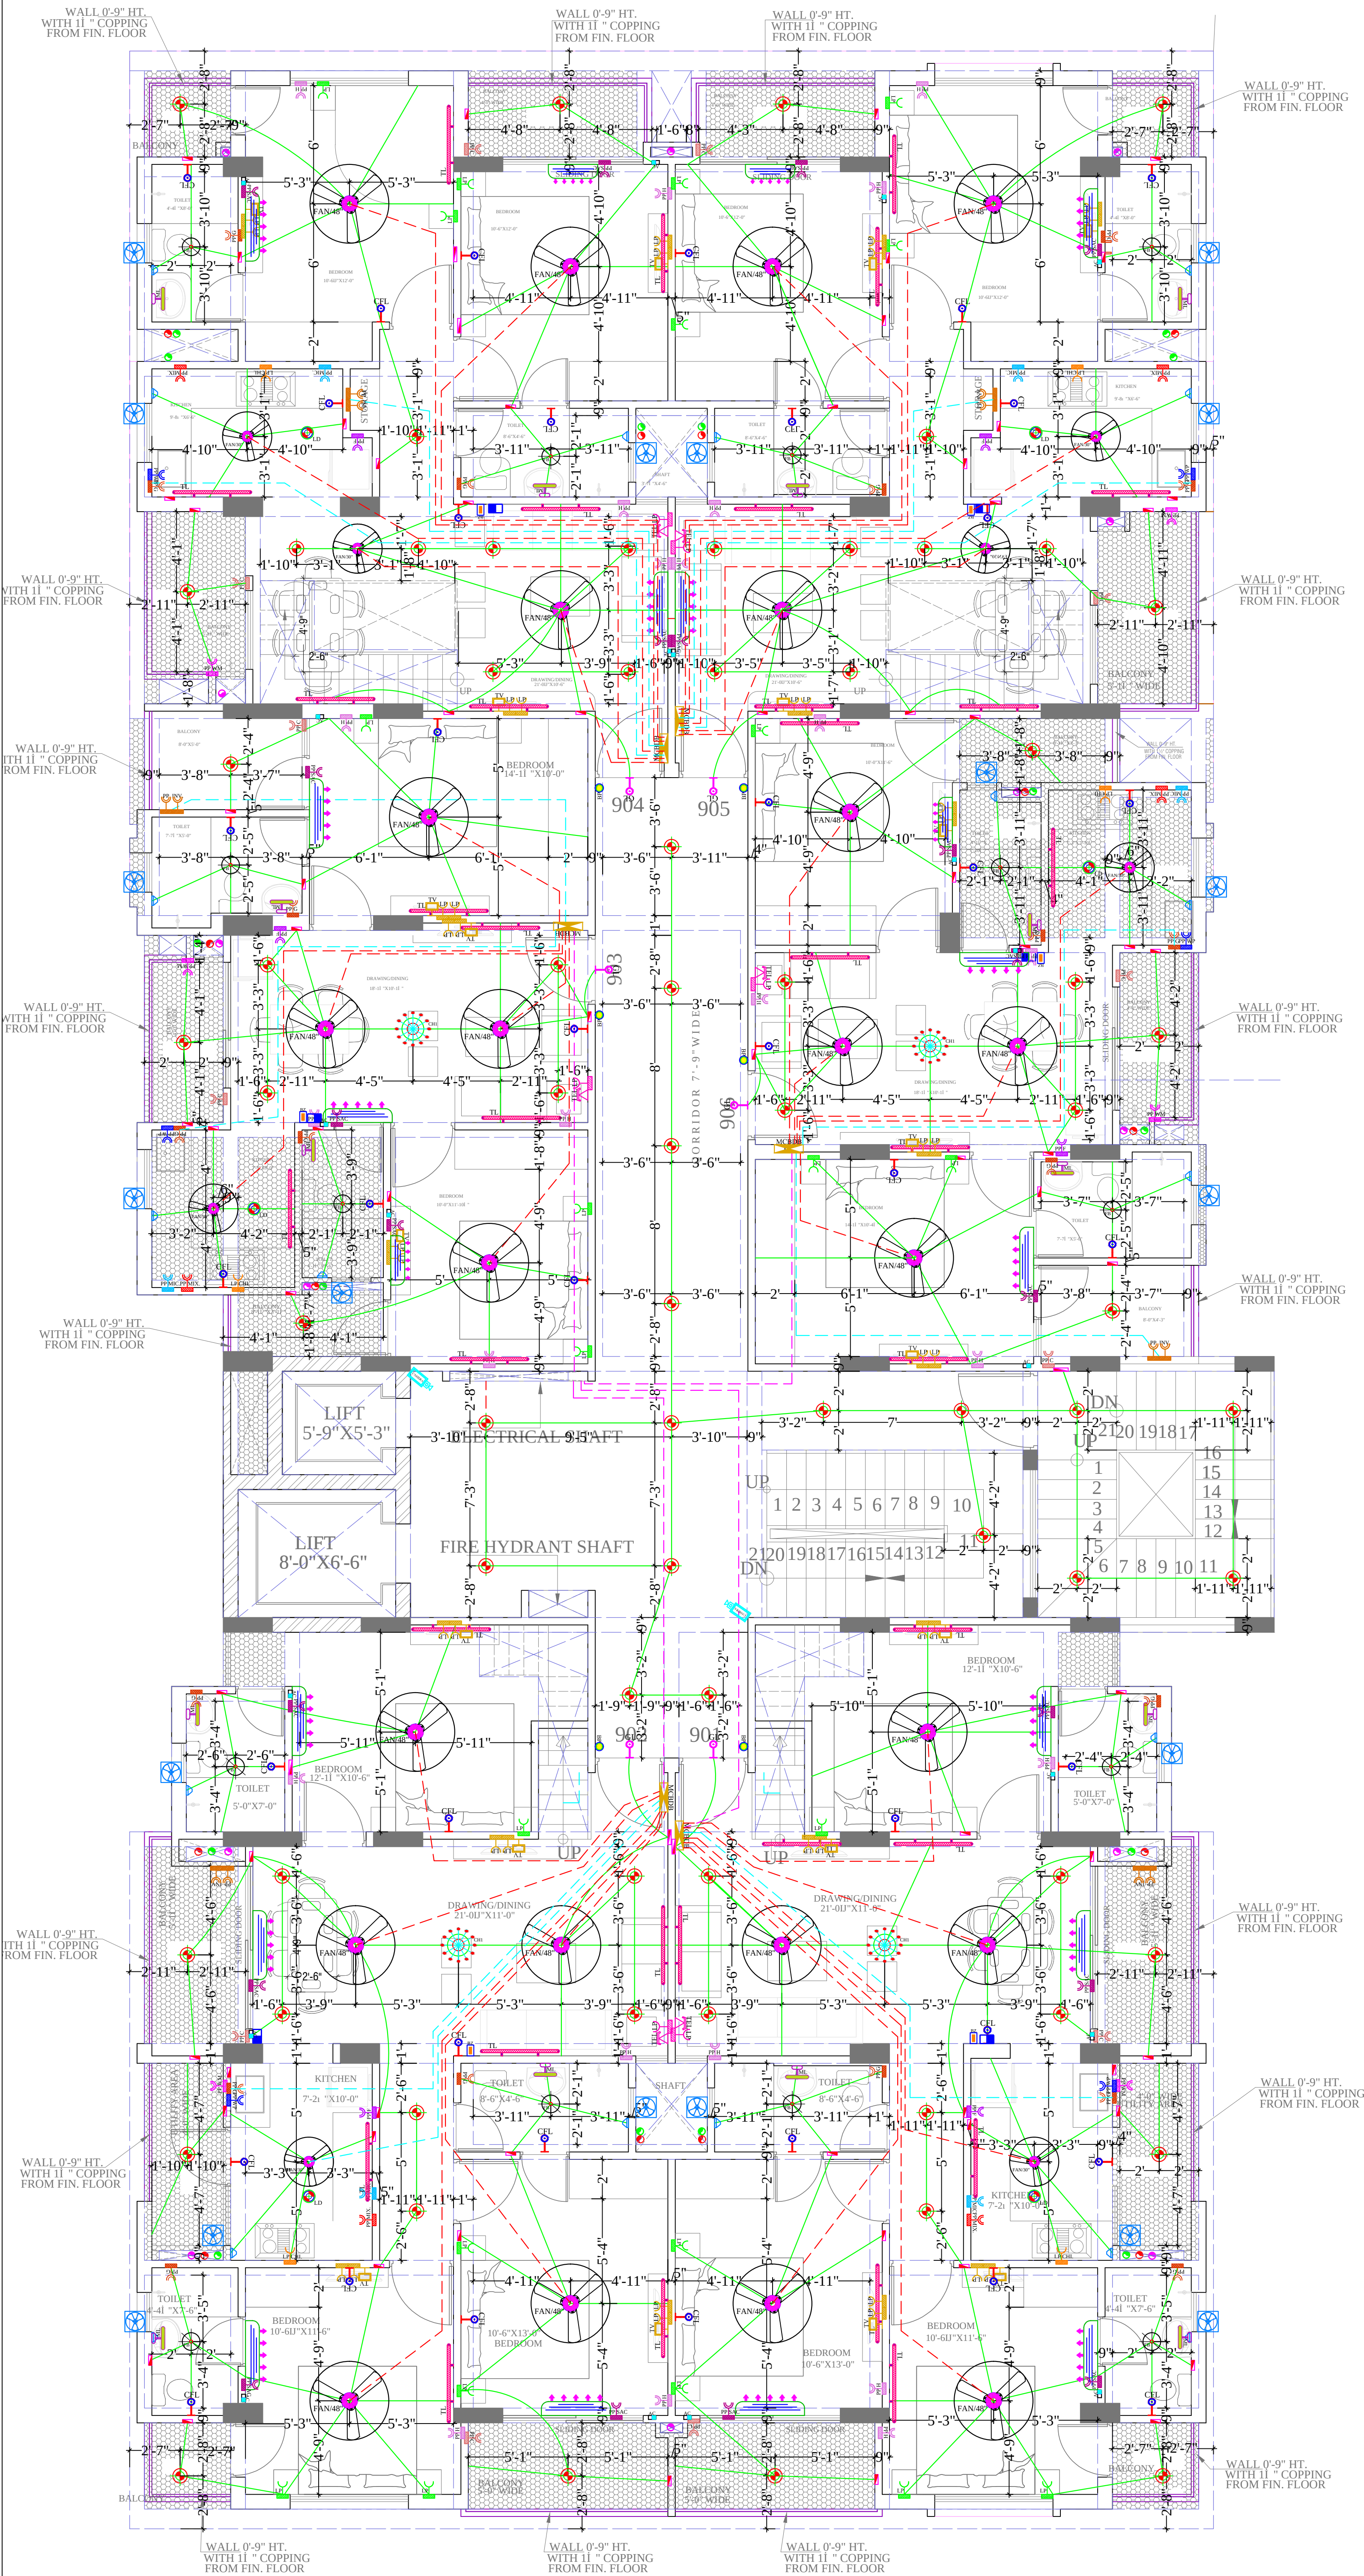

LEGENDS:

Mounting Height	No.	I D	Symbol	Description
IN RCC SLAB		CONDUIT		Rigid PVC Conduit 25mm/1.0 sqmm wire for Light points
IN RCC SLAB		CONDUIT		Rigid PVC Conduit 25mm/2.5 sqmm wire for Light Circuits
IN RCC SLAB		CONDUIT		Rigid PVC Conduit 25mm/4.00 sqmm wire for POWER Circuits
IN RCC SLAB		CONDUIT		Submain wire to DB from Main Panel on Ground Floor in 1 nos. 32 mm dia conduits
CEILING	24	FAN/48"		CEILING FAN 48"
CEILING	06	FAN/30"		CEILING FAN 30"
CEILING	04	CH1		CHANDELIER
CEILING	14	FB		FAN BOX
CELLING	06	LD		LPG DETECTOR
+90"	35	TL/W		1X40W WALL TUBELIGHT
+90"	40	CFL		WALL BRACKETS AS DESIGN CFL LIGHT
+90"	06	GL		WALL BRACKETS AS DESIGN FOR GANESH LIGHT
CEILING	71	DJ		DEEP JUNCTION 4 WAY
+42"	76	SB		SWITCH BOARD
+90"	02	CCTV		WALL MOUNTED CCTV CAMERA
+48"	06	PS		PANIC SWITCH
+78"	14	ML		1 X 11 W CFL MIRROR LIGHT
VENTILATOR HT.	20	CR		CEILING ROSE
VENTILATOR HT.	20	EXF		9" DIA FRESH AIR FAN
+24"	06	TEL		TELEPHONE POINT
+48"	20	TV		TV COAXIAL POINT.
+24"	06	LP TEL		6 A PLUG POINT FOR TELEPHONE
+48"	40	LP TV		6 A PLUG POINT FOR TV
+24"	23	LP		6 A PLUG POINT FOR SIDE TABLE
+72"	06	LP-CH		6 A PLUG POINT FOR CHIMNEY
+42"	06	PP-MIX		16 A POWER POINT FOR MIXER
+42"	06	PP-MIC		16 A POWER POINT FOR MICROWAVE
+78"	20	PP-G		16 A POWER POINT FOR GEYSER
+54"	06	PP-F		16 A POWER POINT FOR FRIDGE
+78"	06	PP-WP		16 A POWER POINT FOR WATER PURIFIER
+48"	06	PP-WM		16 A POWER POINT FOR WASHING MACHINE
+18"	12	PP-C		POWER POINT FOR COOLAR
+18"	24	PP-H		16 A POWER POINT FOR ROOM HEATER
+12"	06	PP-INV.		16 A POWER POINT FOR INVERTOR
+90"	20	PP SAC		25 A POWER POINT FOR SPLIT AC
+24"	20	AC		AC STARTER
+90"	20	SAC		SPLIT AC INDOOR UNIT
+60"	06	BP		6 A BELL PUSH
+90"	06	BZ		BUZZER FOR CALL BELL
+60"	06	MCB DB		MCB DISTRIBUTION BOARD

SERVICES CONSULTANT:
VIPUL CONSULTING,
F 9 / 440 , Keshav Marg Chitrakut Scheme,Jaipur
PH:91-0-93146-10438 ,0141-2440946 Mail:vipul8599@yahoo.com
REV. NO. 00,DATE:-10-07-2017

Project:

Proposed Residential Building
At Plot - Flats -E In Surya City
N.H.-11 Fatehpur Sikri Road,
Bharatpur Rajasthan.

Owner:

Surya Builders & Developers


Drawing: 9TH FLOOR
ELECTRIC CONDUIT PLAN

North:	DATE: 10-07-2017
	Location: \\msrserver-pc\Drawings\Bharatpur\Main\9\working\working PLAN
	name :- Shyam
	DWG no: MEP/9F/EL-01

Design
Space
Consultants

ADDRESS: Architects & Interior Designer

Plot no. 65, Acme Heights, Visheswaria Nagar,
Behind D.C. Hospital, Triveni nagar,
Gopalpura bye-pass Jaipur, Rajasthan
ph: 0141-2763533, 9828117586
E-mail: sunil@designspaceconsultants.com
Website: www.designspaceconsultants.com

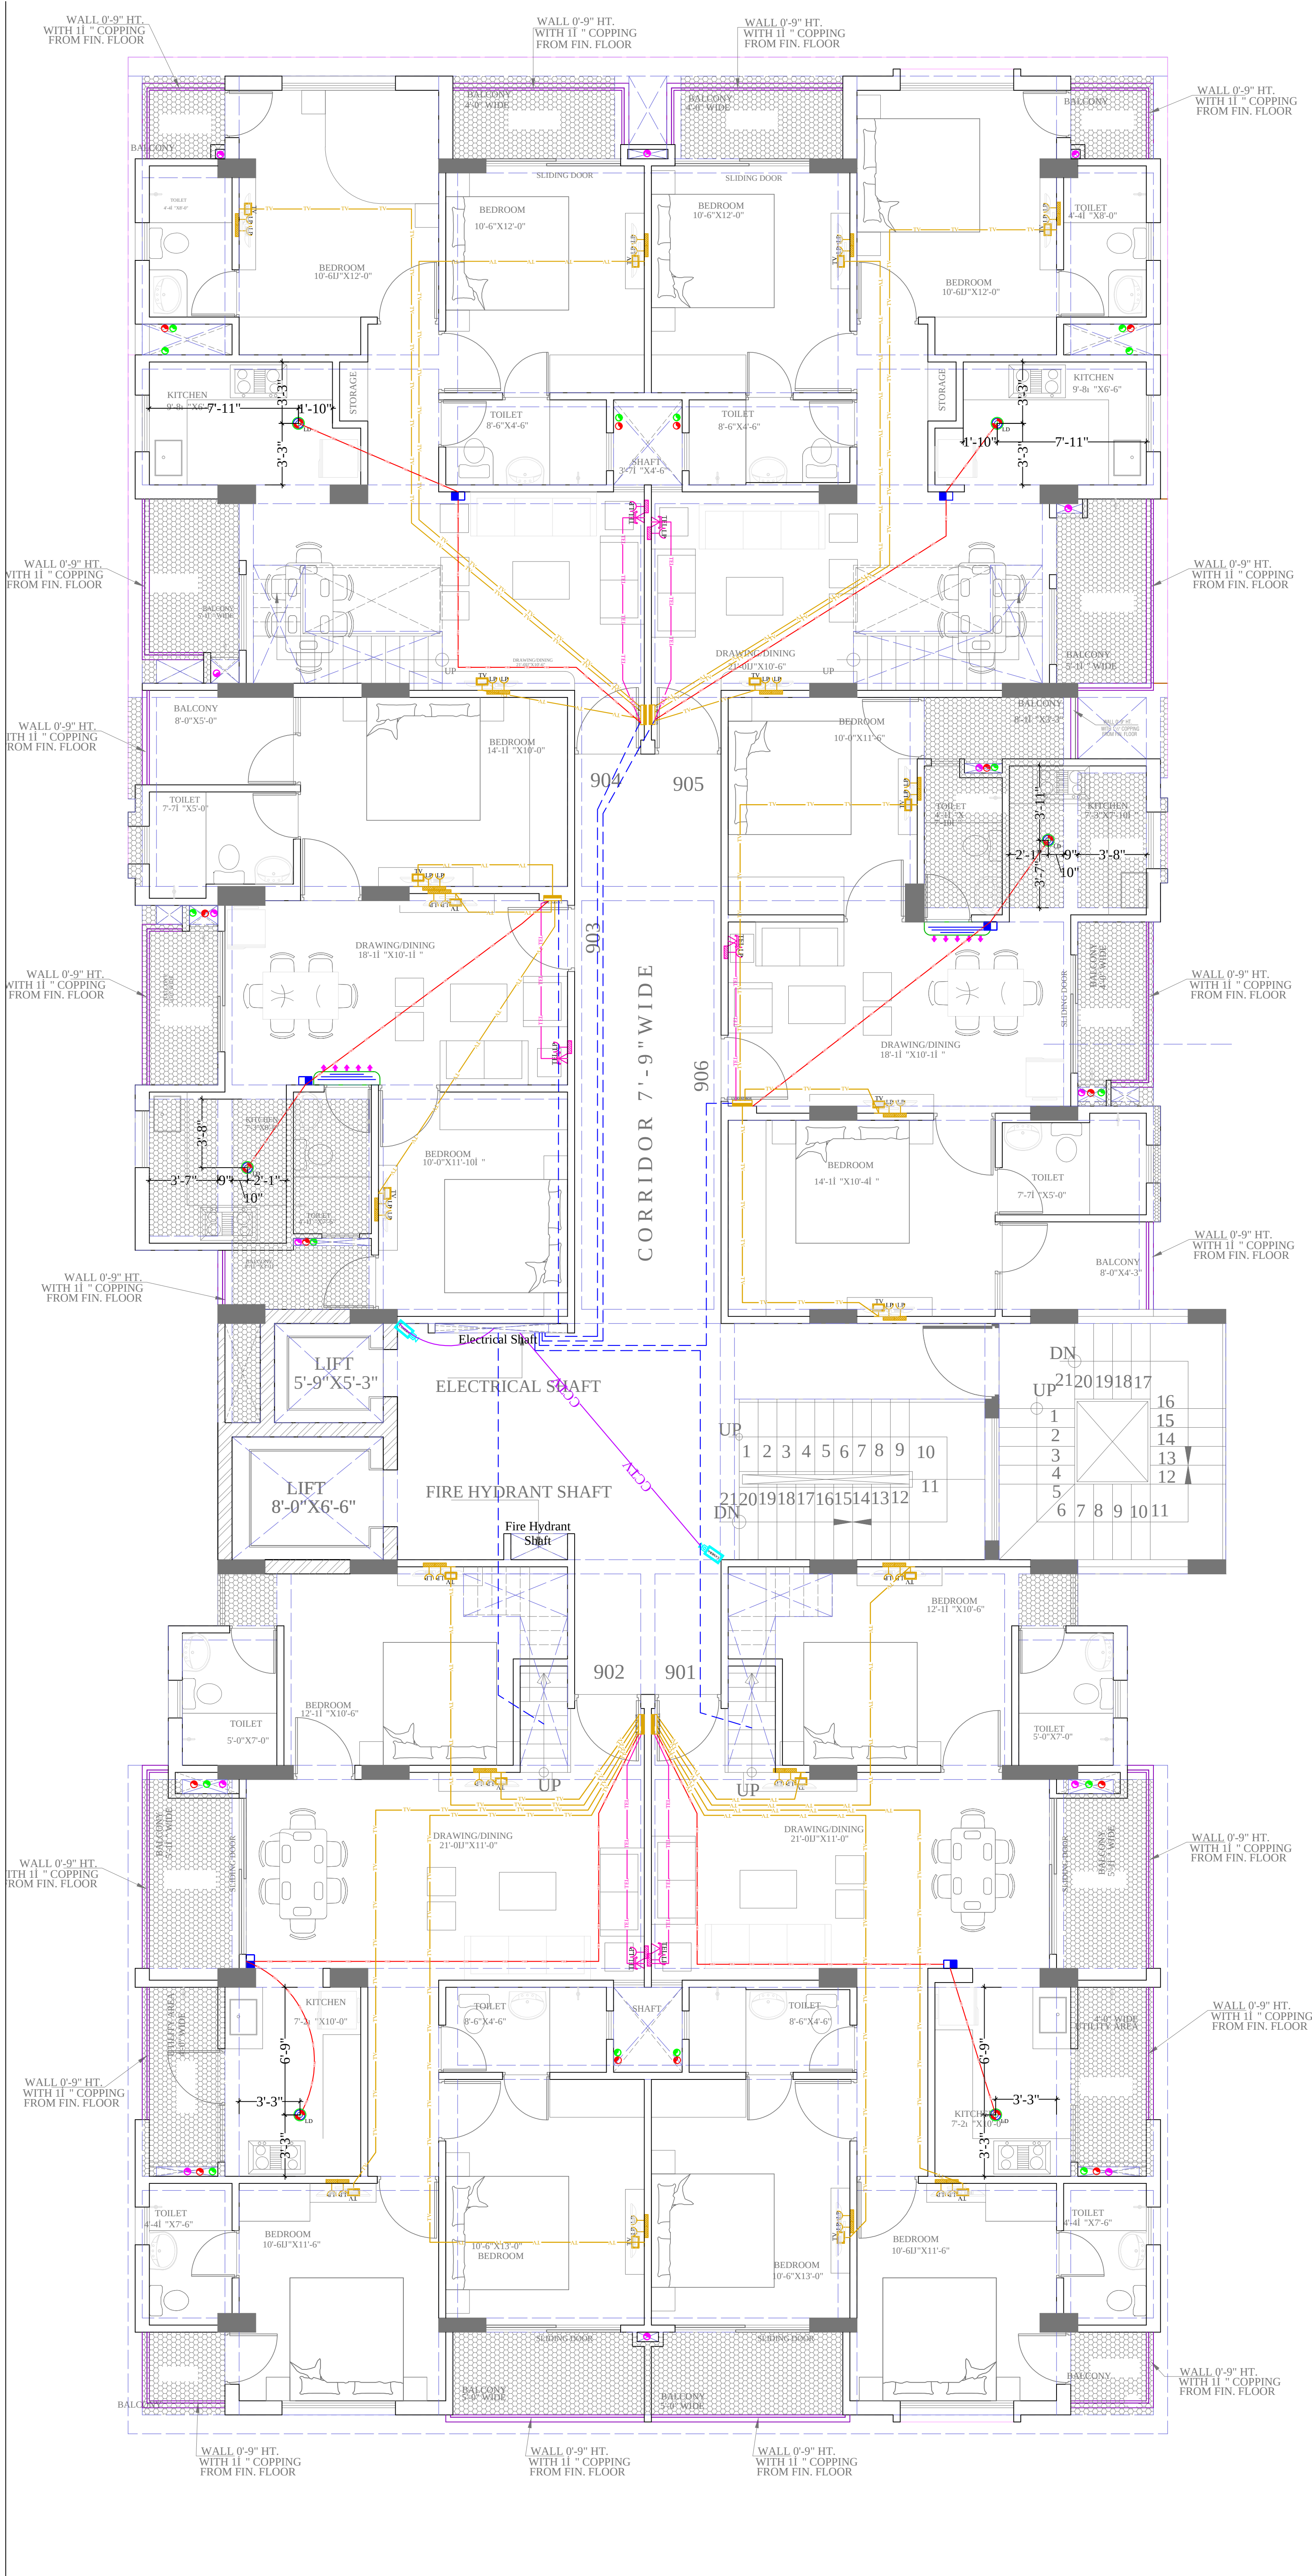

LEGENDS:


Mounting Height	No.	1 D	Symbol	Description
IN FLOOR		CONDUIT	TEL	Rigid PVC conduit 25mm/0.6mm 2 Pair wire for Tel wiring
IN FLOOR		CONDUIT	TV	Rigid PVC conduit 25mm/RG6 Cable for TV wiring
IN RCC SLAB		CONDUIT		1 nos. 32 mm dia conduits from lv system to drop lv shaft
IN RCC SLAB		CONDUIT	CCTV	Rigid PVC Conduit 25mm/3+1 coaxial wire for Security Camera (C.C.T.V.).
IN RCC SLAB		CONDUIT	FIRE	Rigid PVC Conduit 25mm/ 2X1.5 sq. mm Copper Wire for Fire Alarm
+90"	02	CCTV		WALL MOUNTED CCTV CAMERA
IN RCC SLAB		CONDUIT	FIRE	Rigid PVC Conduit 25mm/ 2X1.5 sq. mm Copper Wire for Fire Alarm
CELLING	06	LD		LPG DETECTOR
+24"	06	TEL		TELEPHONE POINT
+24"	06	LP TEL		6 A PLUG POINT FOR TELEPHONE
+48"	20	TV		TV COAXIAL POINT
+48"	40	LP TV		6 A PLUG POINT FOR TV
+48"	06	PS		PANIC SWITCH
+24"	06			LV JOINT BOX


SERVICES CONSULTANT:
VIPUL CONSULTING,
F 9 / 440 , Keshav Marg Chitrakut Scheme,Jaipur
PH:91-0-93146-10438 ,0141-2440946 Mail:vipul8599@yahoo.com
REV. NO. 00,DATE:-10-07-2017

Project:
**Proposed Residential Building
At Plot - Flats -E In Surya City
N.H.-11 Fatehpur Sikri Road,
Bharatpur Rajasthan.**


Owner:
Surya Builders & Developers

Drawing:
**9TH FLOOR
LV CONDUIT PLAN**

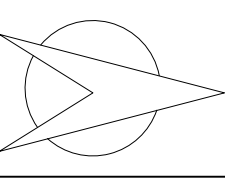North:  DATE: 10-07-2017
Location:
\\mainserver-pc\Drawings\Bharatpur\Maino\9\WORKING\WORKING PLAN
name :- Shyam
DWG no: MEP\9TH\LV-02

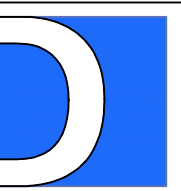 **Design
Space
Consultants**
ADDRESS:
Architects & Interior Designer

Plot no. 65, Acme Heights, Visheswaria Nagar,
Behind D.C. Hospital, Triveni nagar,
Gopalpura bye-pass Jaipur, Rajasthan
ph: 0141-2763533, 9828117586
E-mail: sunil@designspaceconsultants.com
Website: www.designspaceconsultants.com

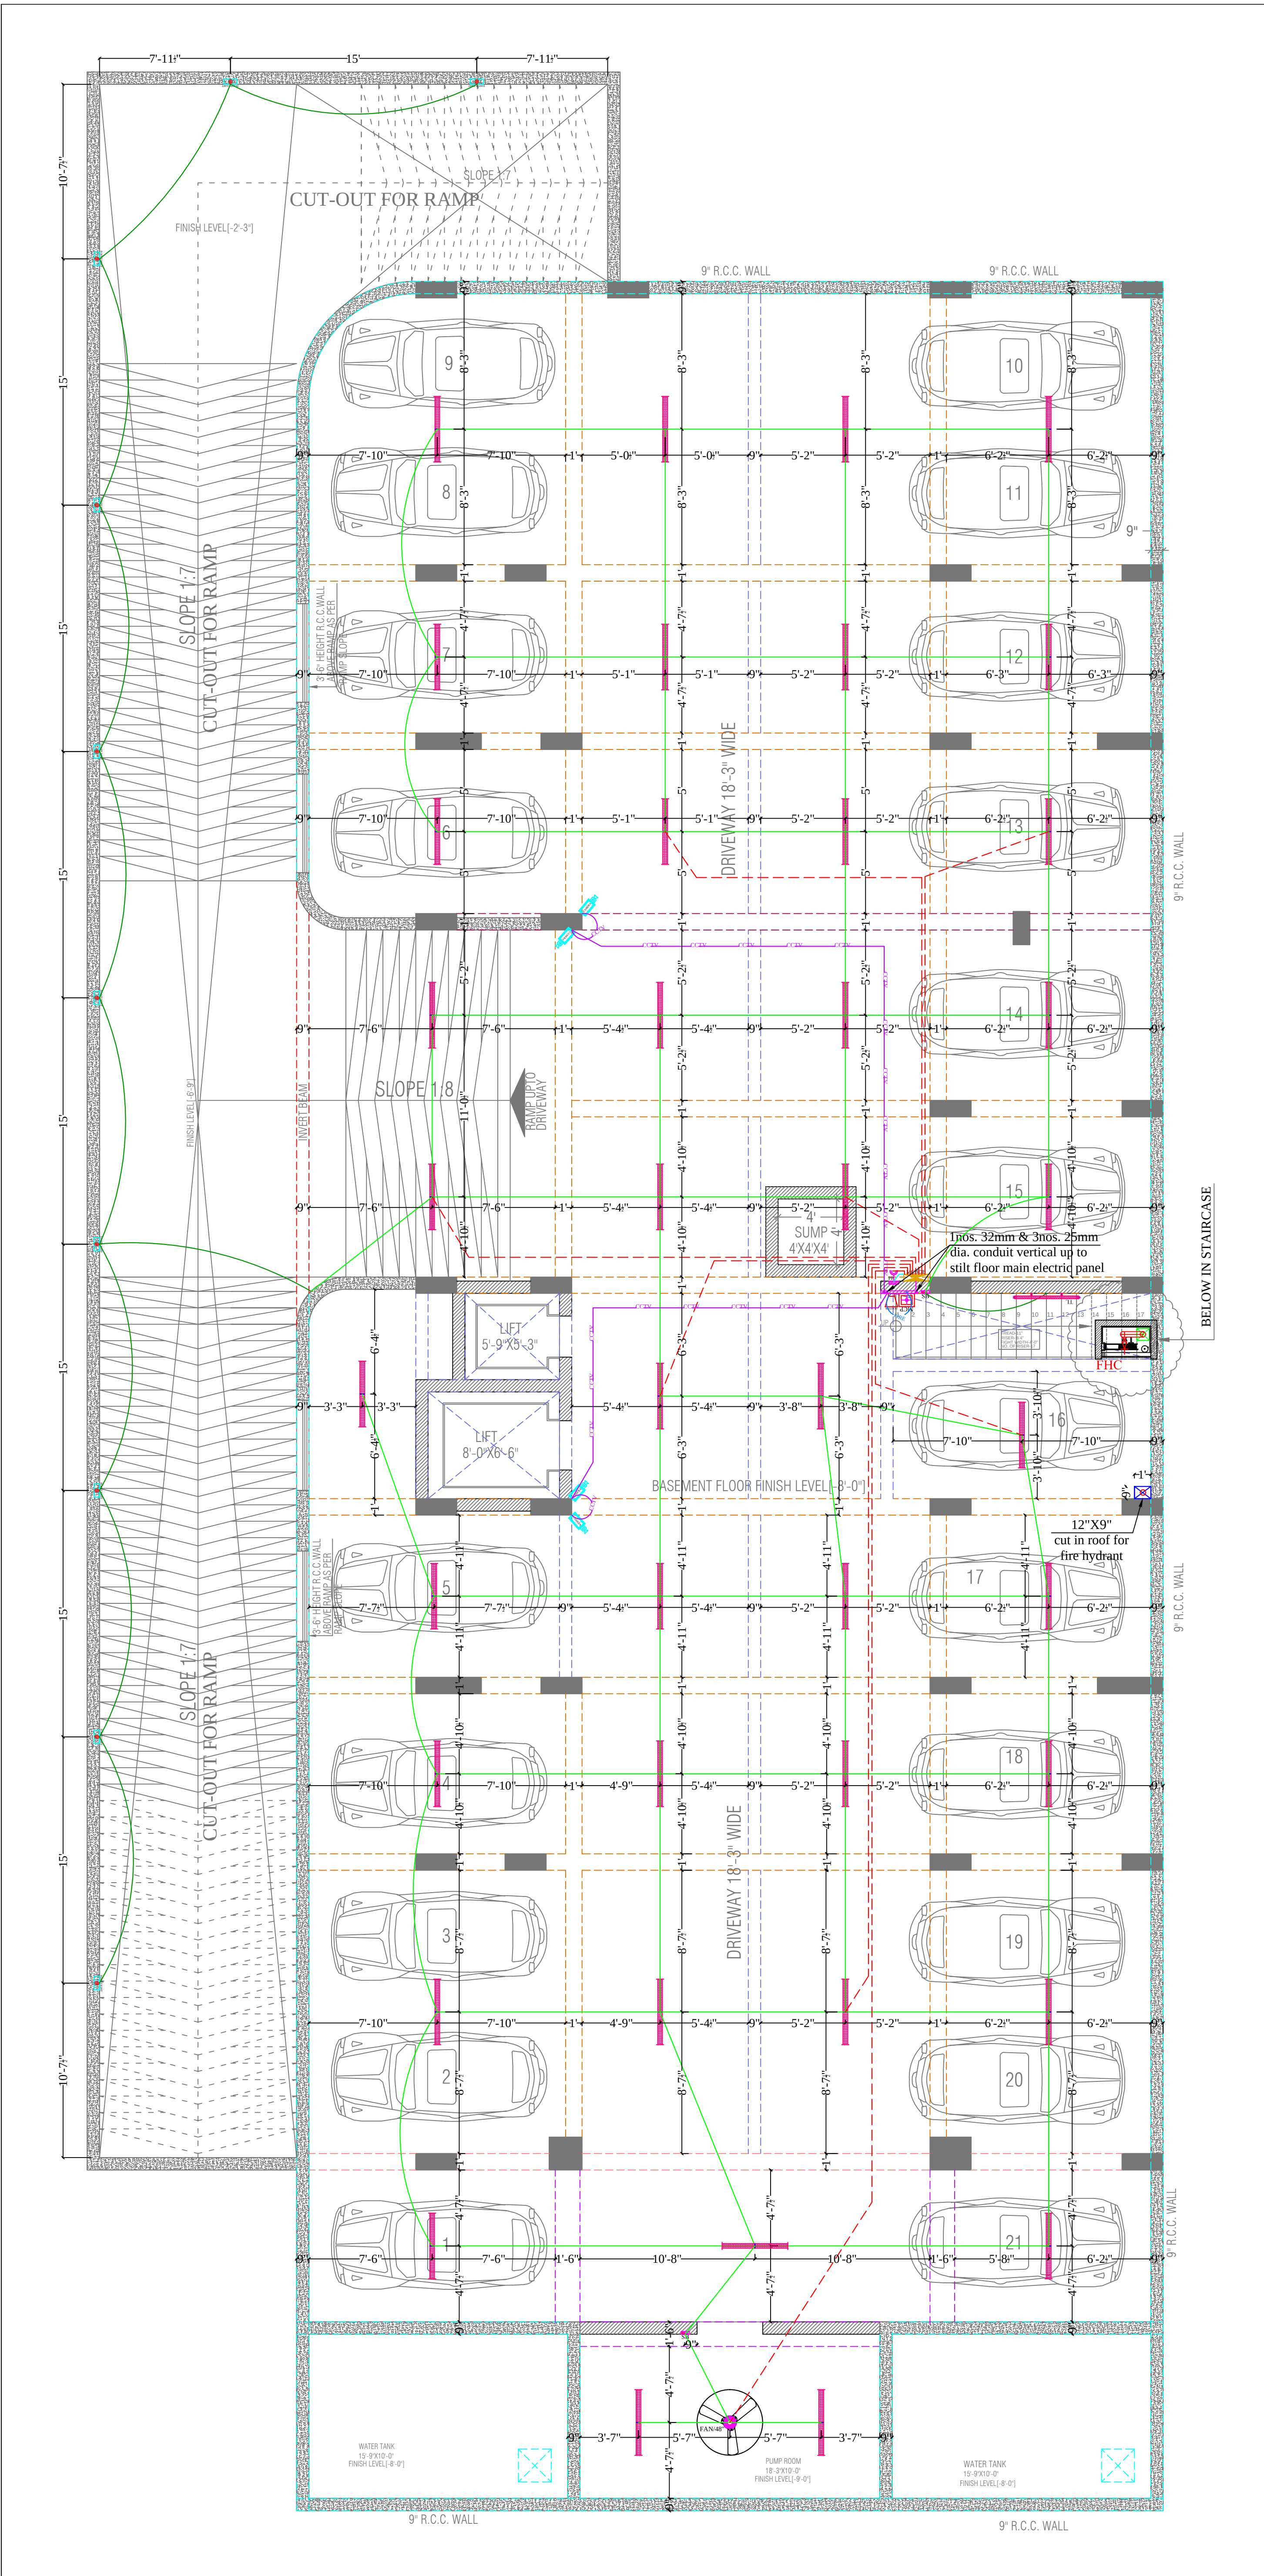

LEGENDS:				
Mounting Height	No.	I D	Symbol	Description
IN FLOOR		CONDUIT		Rigid PVC Conduit 25mm/1.0 sqmm wire for Light points
IN RCC SLAB		CONDUIT		Rigid PVC Conduit 25mm/1.0 sqmm wire for Light points
IN RCC SLAB		CONDUIT		Rigid PVC Conduit 25mm/2.5 sqmm wire for Light Circuits
IN RCC SLAB		CONDUIT		Rigid PVC Conduit 25mm/4.00 sqmm wire for POWER Circuits
IN RCC SLAB		CONDUIT		Submain wire to DB from Main Panel on Ground Floor in 1nos. 32 mm dia conduits
IN RCC SLAB		CONDUIT		Rigid PVC Conduit 25mm/3+1 coaxial wire for Security Camera (C.C.T.V.).
IN RCC SLAB		CONDUIT		Rigid PVC Conduit 25mm/ 2X1.5 sq. mm Copper Wire for Fire Alarm
CEILING	01	FAN/48"		CEILING FAN 48"
CEILING	41	TL/C		CEILING TUBE LIGHT
+90"	01	TL/W		WALL TUBE LIGHT
+21"	10	FL		FOOT LIGHT
+42"	02	SB		SWITCH BOARD
+18"	01	PP SUMP		16A POWER POINT FOR SUMP
+60"	01	MCBDB		MCB DISTRIBUTION BOARD
+60"	01	MCP		MANUAL CALL POINT
+60"	01	HO		HOOTER POINT
+90"	04	CCTV		WALL MOUNTED CCTV CAMERA


SERVICES CONSULTANT:
VIPUL CONSULTING,
F 9 / 440 , Keshav Marg Chitrakut Scheme,Jaipur
PH:91-0-93146-10438 ,0141-2440946 Mail:vipul8599@yahoo.com
REV. NO. 000 DATE: 30-07-2016

Project:
**Proposed Residential Building
At Plot - Flats -E In Surya City
N.H.-11 Fatehpur Sikri Road,
Bharatpur Rajasthan.**

Owner:
Surya Builders & Developers



Drawing:
**BASEMENT FLOOR
ELECTRIC & LV CONDUIT PLAN**

North:	DATE: 30-07-17	
	Location: :\mainserver-pc\E\drawings\Bharatpur\Manoj ji\WORKING\WORKING PLAN	
Drawn.by:- PAWAN	Appd. By:- SANJAY	name :- Shyam
		File no: 495

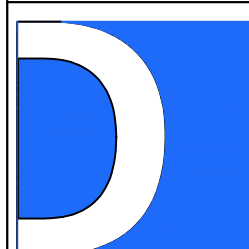
**Design
Space
Consultants**

ADDRESS:
Architects & Interior Designer


Plot no. 65, Acme Heights, Visheswaria Nagar,
Behind D.C. Hospital, Triveni nagar,
Gopalpura bye-pass Jaipur, Rajasthan
ph: 0141-2763533, 9828117586
E-mail: sunil@designspaceconsultants.com
Website: www.designspaceconsultants.com

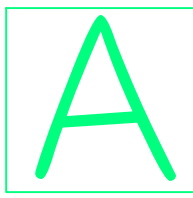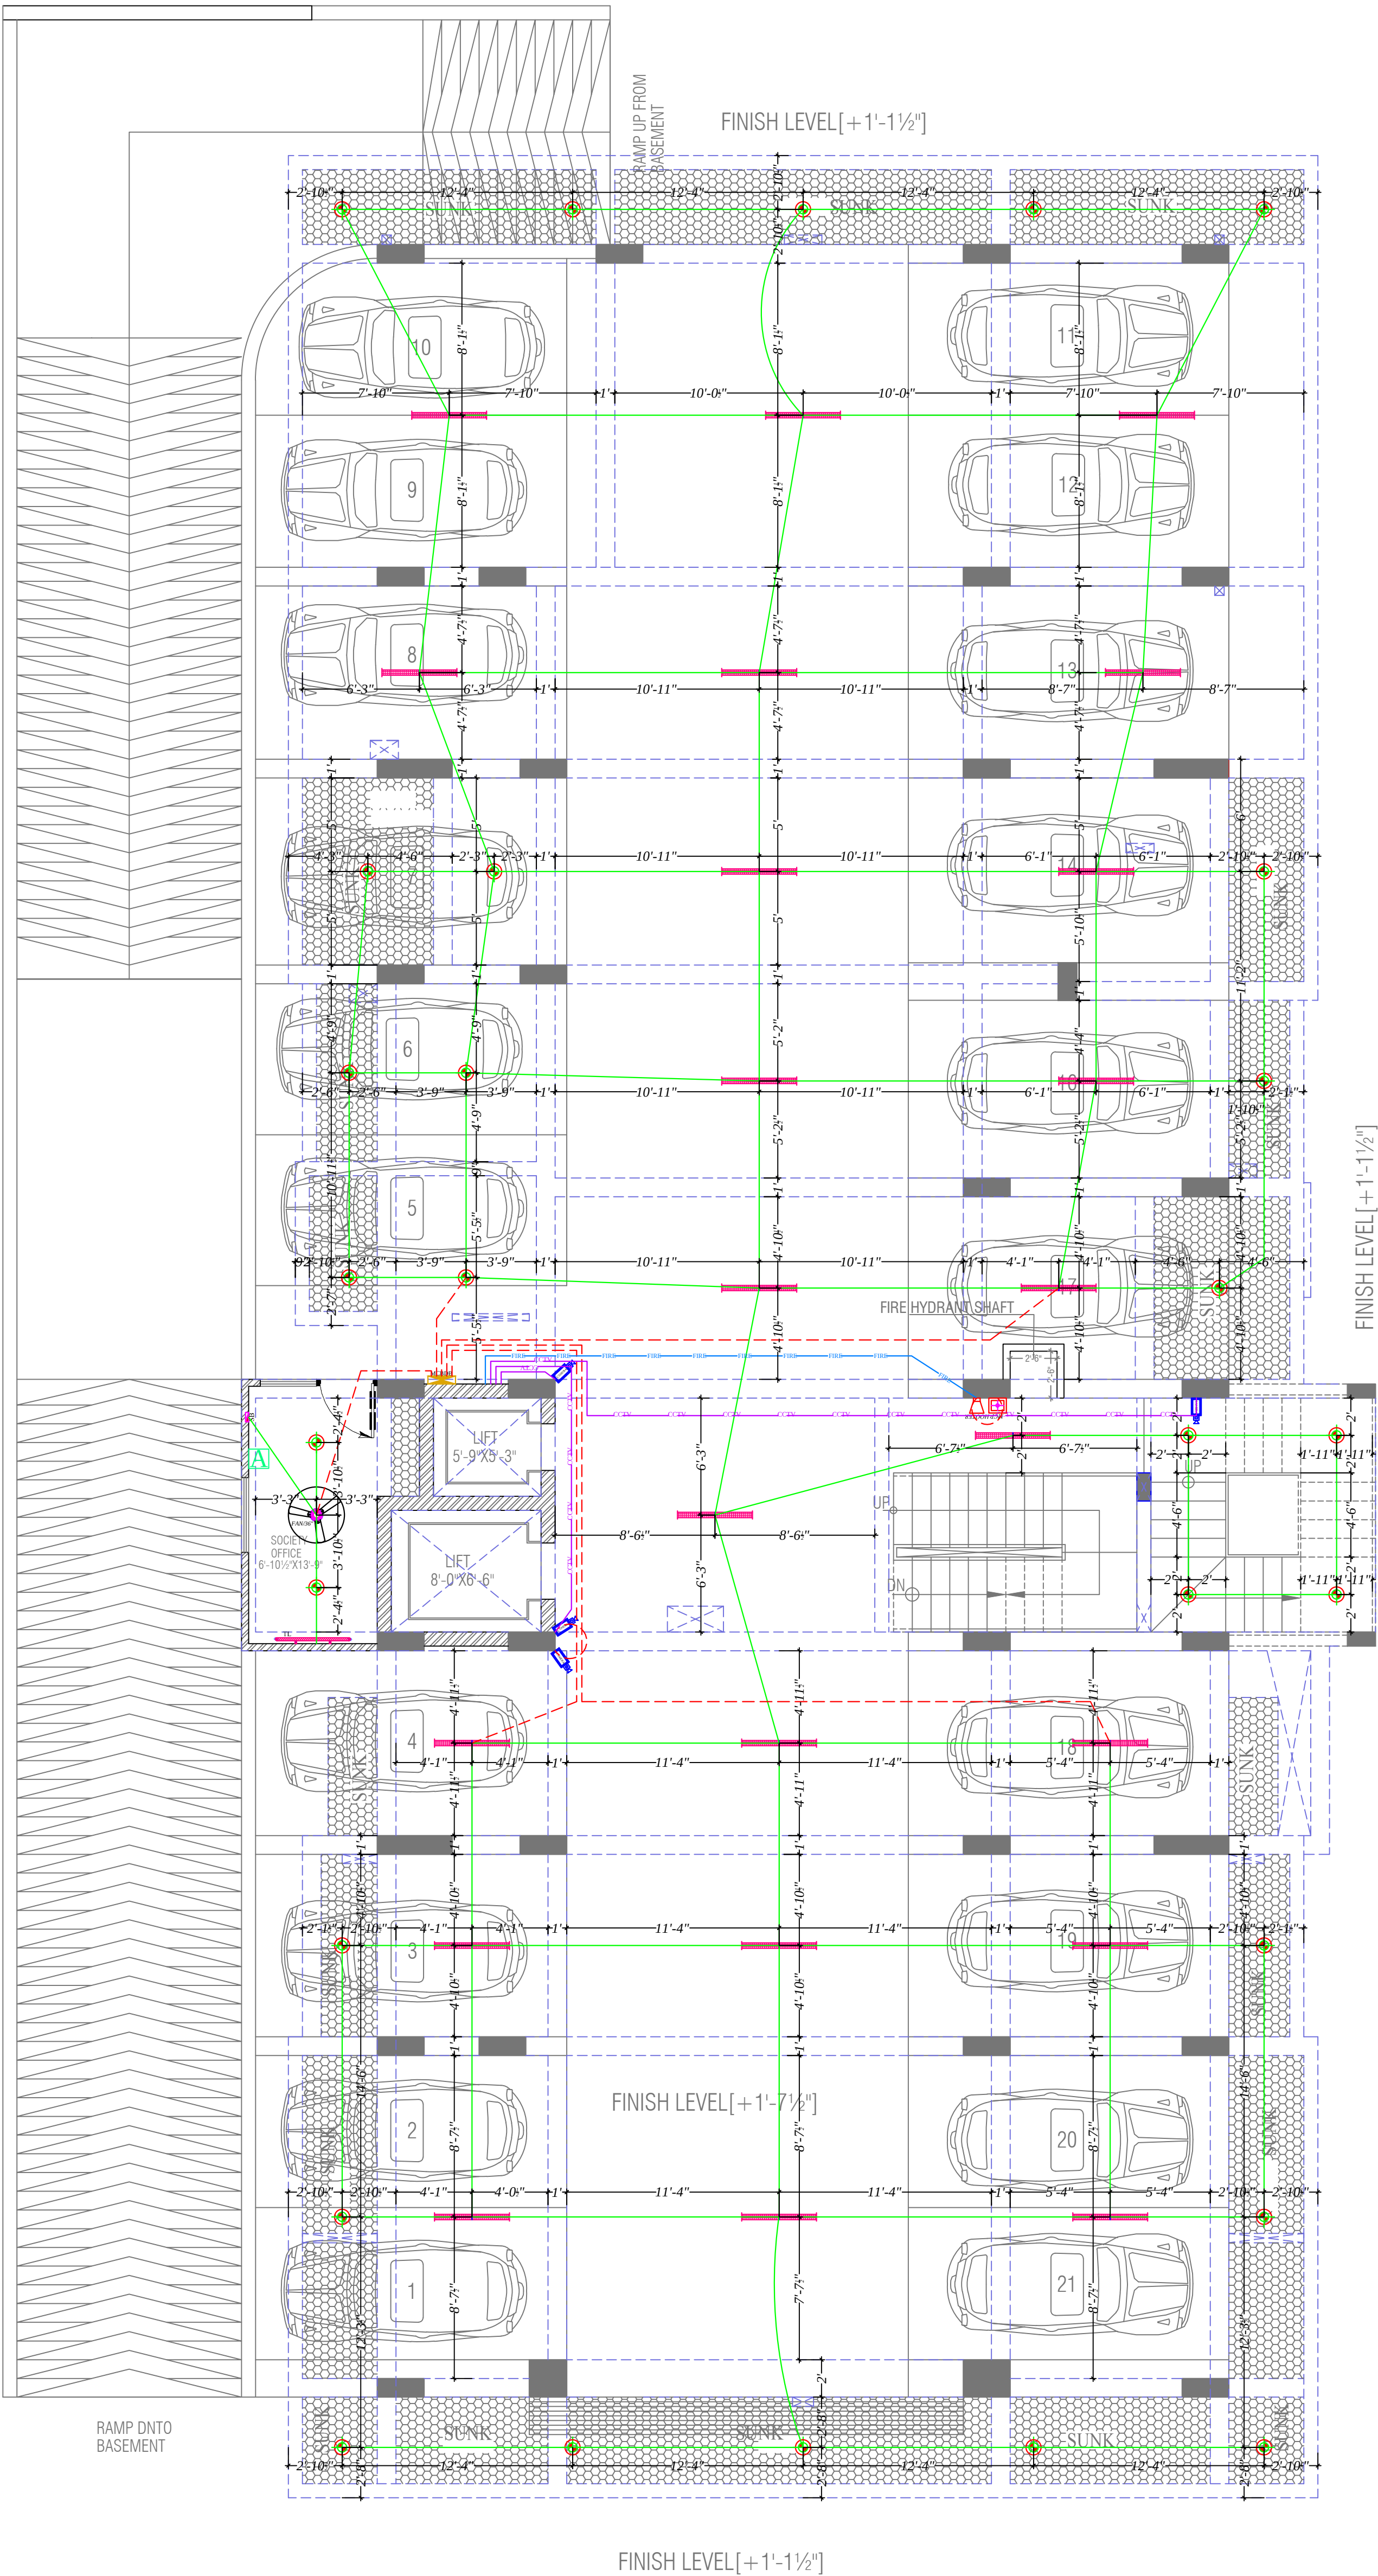

3Nos. 6A Socket Controlled by 1No. 16A Switch ,1No.Telephone jack & 1No.DATA Jack for Computer Point

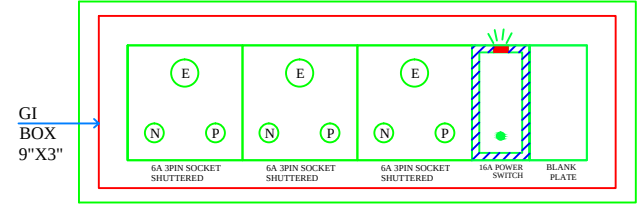

8 MODULE BOX SIZE 9" X 3",
PLATE SIZE 245 X 90 MM

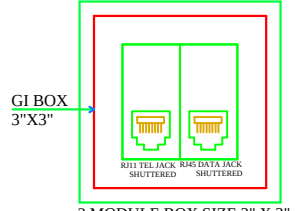

2 MODULE BOX SIZE 3" X 3",
PLATE SIZE 92 X 90 MM

LEGENDS:

Mounting Height	No.	I D	Symbol	Description
IN RCC SLAB		CONDUIT		Rigid PVC Conduit 25mm/1.0 sqmm wire for Light points
IN RCC SLAB		CONDUIT		Rigid PVC Conduit 25mm/2.5 sqmm wire for Light Circuits
IN RCC SLAB		CONDUIT		Rigid PVC Conduit 25mm/4.00 sqmm wire for POWER Circuits
IN RCC SLAB		CONDUIT		Submain wire to DB from Main Panel on Ground Floor in Inos. 32 mm dia conduits
IN RCC SLAB		CONDUIT		Rigid PVC Conduit 25mm/3+1 coaxial wire for Security Camera (C.C.T.V.).
IN RCC SLAB		CONDUIT		Rigid PVC Conduit 25mm/ 2X1.5 sq. mm Copper Wire for Fire Alarm
CEILING	01	FAN/36"		CEILING FAN 36"
CEILING	23	TL/C		CEILING TUBE LIGHT
+90"	01	TL/W		WALL TUBE LIGHT
CEILING	29	DJ		DEEP JUNCTION 4WAY
+42"	01	SB		SWITCH BOARD
+60"	01	MCBDB		MCB DISTRIBUTION BOARD
+42"	01	MCP		MANUAL CALL POINT
+90"	01	HO		HOOTER POINT
+90"	04	CCTV		WALL MOUNTED CCTV CAMERA
+36"	01			3Nos. 6A Socket Controlled by 1No. 16A Switch ,1No.Telephone jack & 1No.DATA Jack for Computer Point

SERVICES CONSULTANT:
VIPUL CONSULTING,
F 9 / 440 , Keshav Marg Chitrakut Scheme,Jaipur
PH:91-0-93146-10438 ,0141-2440946
Mail:vipul8599@yahoo.com
REV. NO. 00,DATE:-30-09-2016

Project:

Proposed Residential Building
At Plot - Flats -E In Surya City
N.H.-11 Fatehpur Sikri Road,
Bharatpur Rajasthan.


Owner:

Surya Builders & Developers

Drawing:

GROUND FLOOR
ELECTRIC & LV CONDUIT PLAN

North:

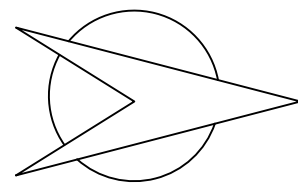

DATE: 30-09-16

Location:

\\mainserver-pc\E\drawings\Bharatpur\Manoj ji\WORKING\WORKING PLAN

Drawn.by:-


VIJESH

Appd. By:-

SANJAY

name :- Shyam

File no: 495

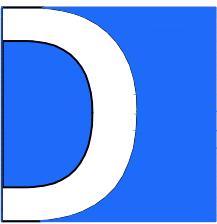



ADDRESS:

Design
Space
Consultants

Architects & Interior Designer

Plot no. 65, Acme Heights, Visheswaria Nagar,
Behind D.C. Hospital, Triveni nagar,
Gopalpura bye-pass Jaipur, Rajasthan
ph: 0141-2763533, 9828117586
E-mail: sunil@designspaceconsultants.com
Website: www.designspaceconsultants.com

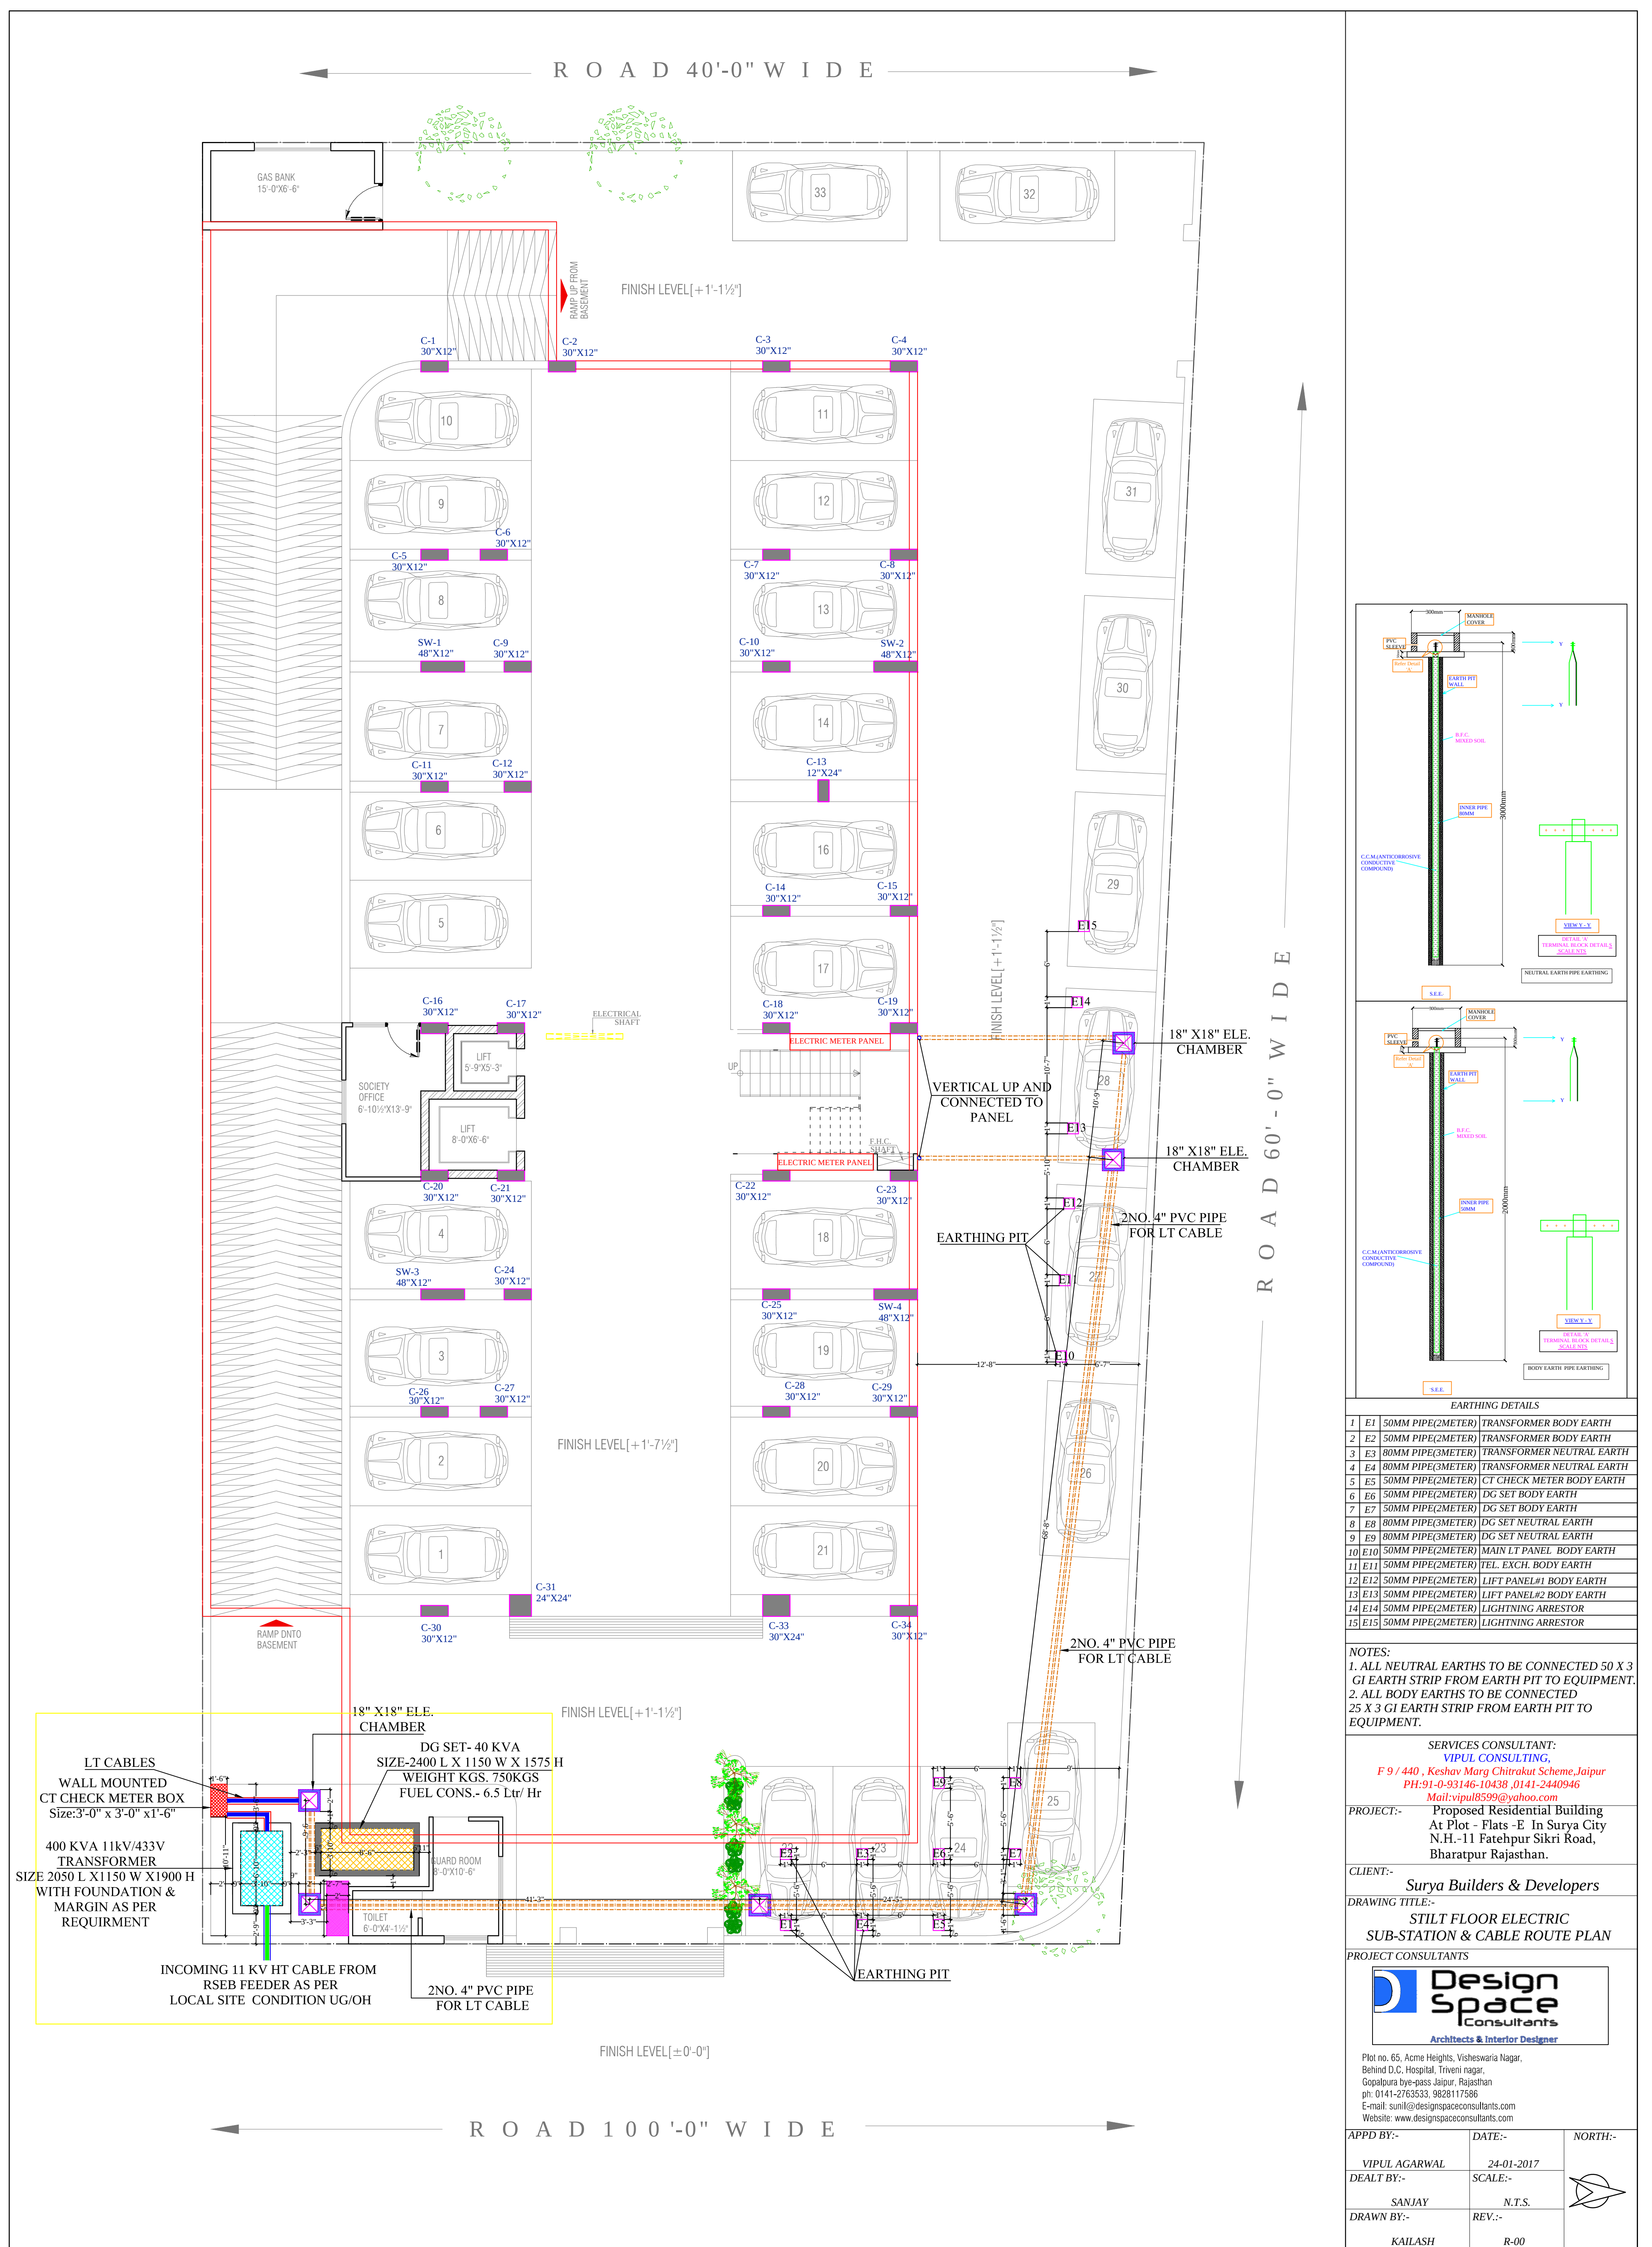

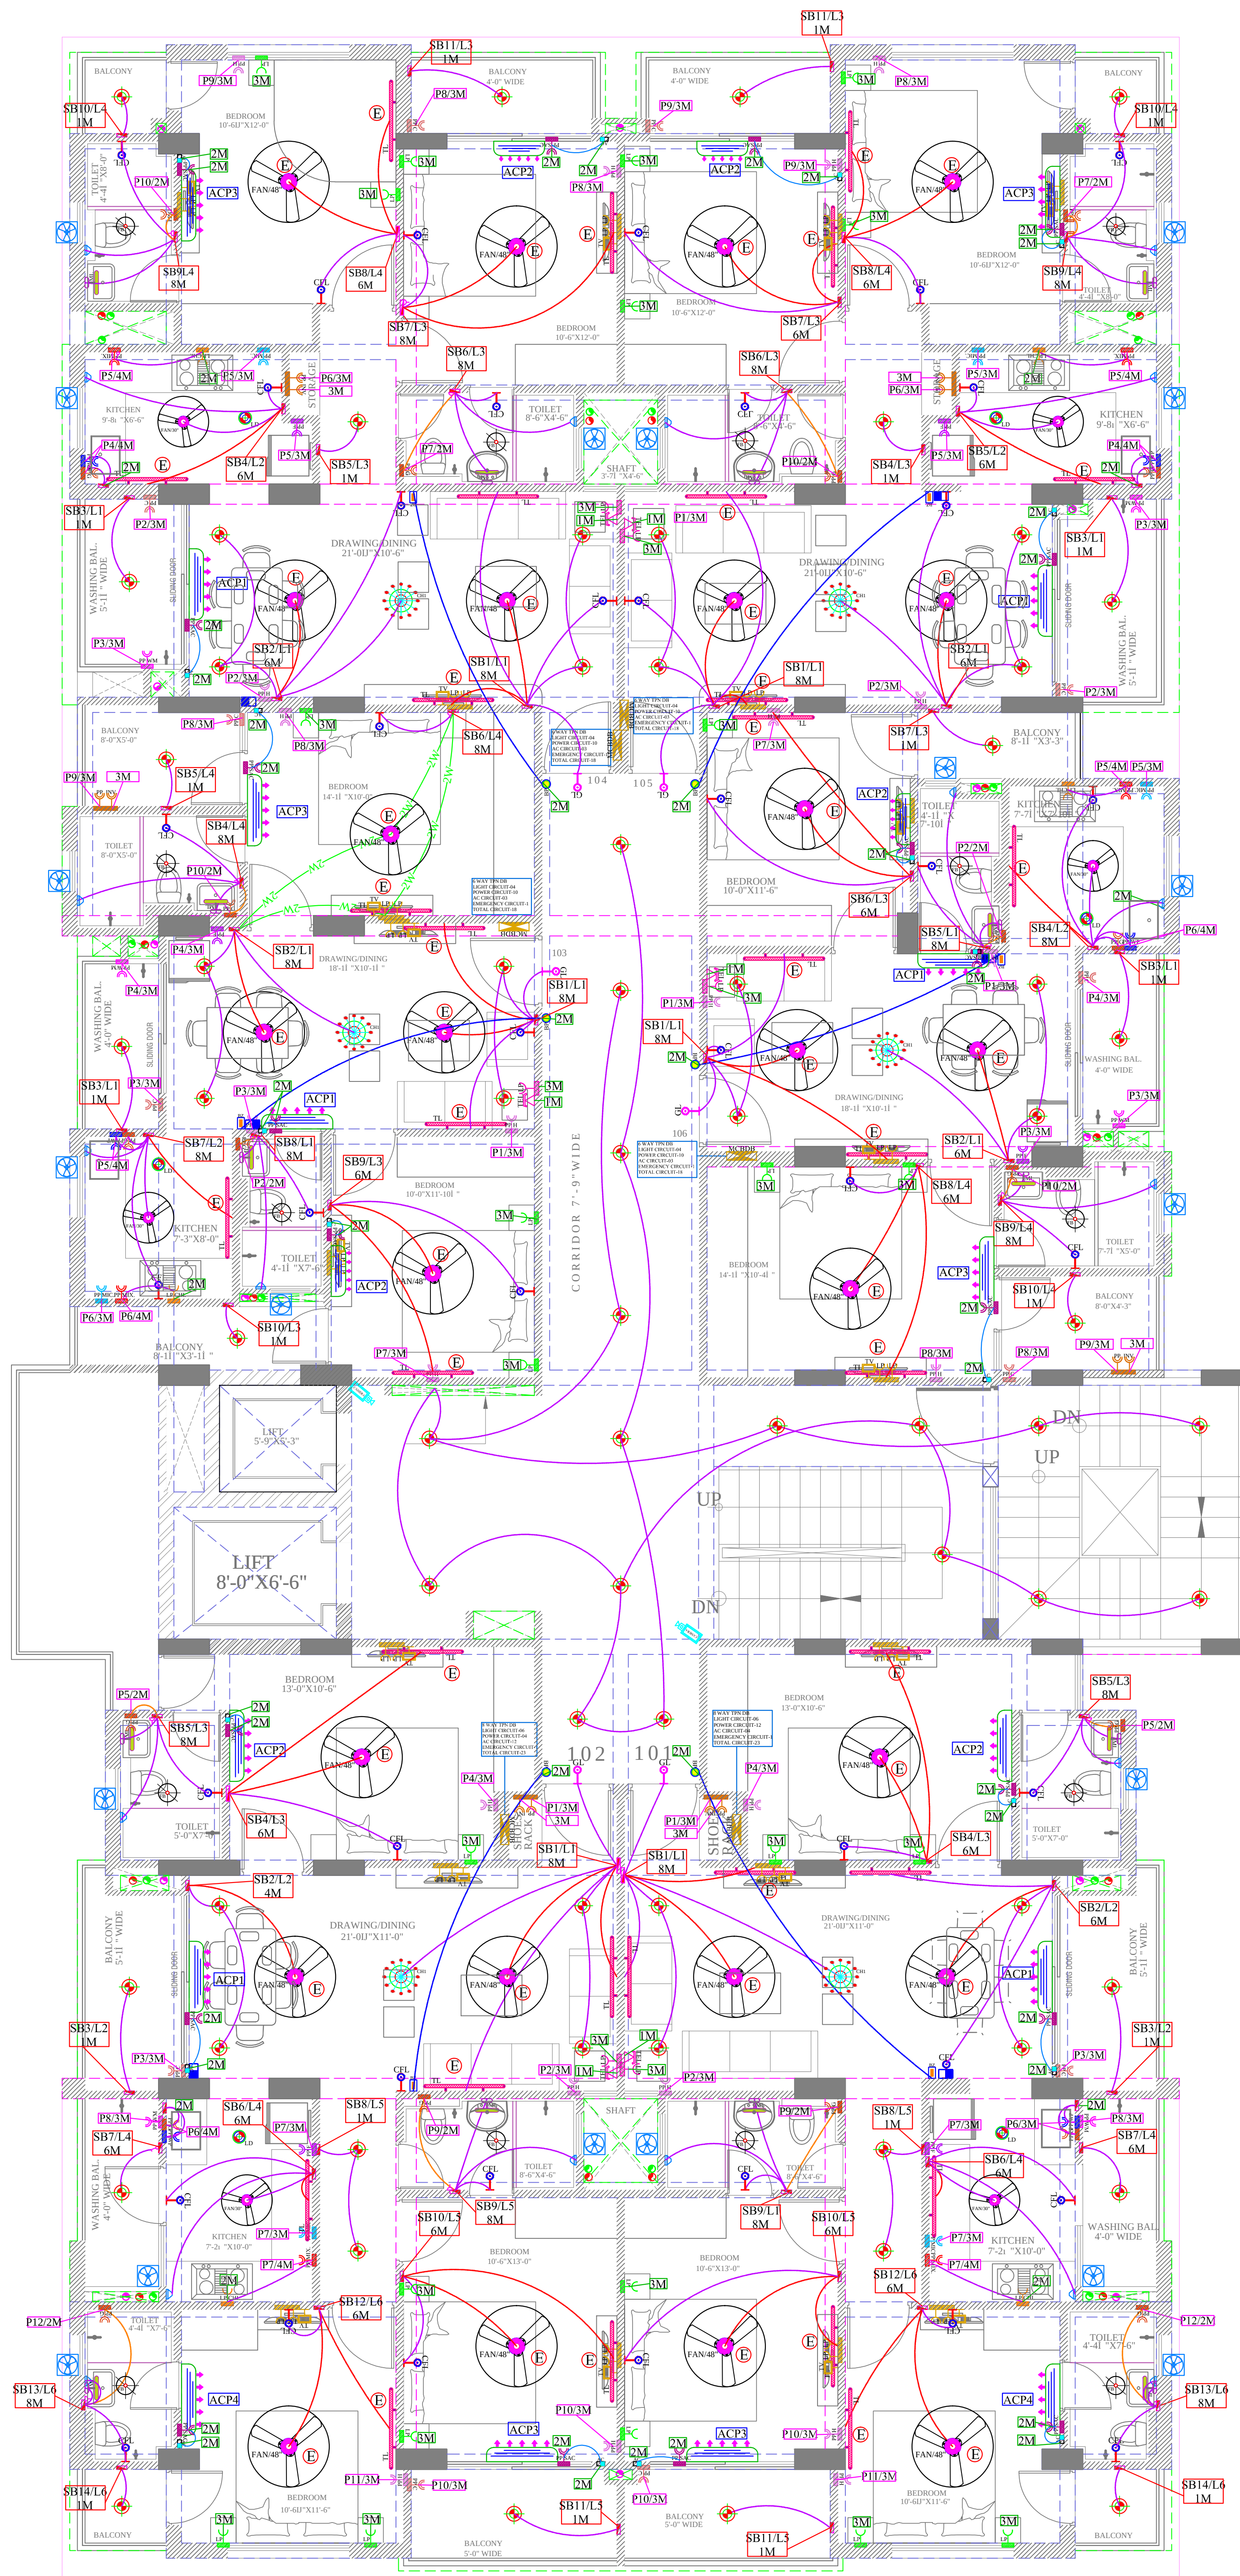

LEGENDS:

Mounting Height	No.	I D	Symbol	Description
IN CONDUIT		WIRE		CONTROL WIRING FOR 2 WAY LIGHT POINT 1.0 sqmm Red (Phase),Black (Neutral),0.75 sqmm Green (Earth)
IN CONDUIT		WIRE		CONTROL WIRING FOR LIGHT POINT 1.0 sqmm Red (Phase),Black (Neutral),0.75 sqmm Green (Earth)
IN CONDUIT		WIRE		CONTROL WIRING FOR GEYSER 2.5 sqmm Red (Phase),Black (Neutral),1.0 sqmm Green (Earth)
IN CONDUIT		WIRE		CONTROL WIRING FOR BELL PUSH 1.0 sqmm Red (Phase),Black (Neutral),0.75 sqmm Green (Earth)
IN CONDUIT		WIRE		CONTROL WIRING FOR EMERGENCY POINT 1.0 sqmm Red (Phase),Black (Neutral),0.75 sqmm Green (Earth)
IN CONDUIT		WIRE		AC CIRCUIT 4.0 sqmm Red (Phase),Black (Neutral),2.5 sqmm Green (Earth)
IN CONDUIT		WIRE		LIGHT CIRCUIT 1.5 sqmm Red (Phase),Black (Neutral),1.0 sqmm Green (Earth)
CEILING	26	FAN/48"		CEILING FAN 48"
CEILING	06	FAN/30"		CEILING FAN 30"
CEILING	06	CH1		CHANDELIER
CEILING	14	FB		FAN BOX
CELLING	06	LD		LPG DETECTOR
+90"	32	TL/W		1X40W WALL TUBELIGHT
+90"	42	CFL		WALL BRACKETS AS DESIGN CFL LIGHT
+90"	06	GL		WALL BRACKETS AS DESIGN FOR GANESH LIGHT
CEILING	67	DJ		DEEP JUNCTION 4 WAY
+42"	83	SB		SWITCH BOARD
+90"	02	CCTV		WALL MOUNTED CCTV CAMERA
+48"	06	PS		PANIC SWITCH
+78"	14	ML		1 X 11 W CFL MIRROR LIGHT
VENTILATOR HT.	20	CR		CEILING ROSE
VENTILATOR HT.	20	EXF		9" DIA FRESH AIR FAN
+24"	06	TEL		TELEPHONE POINT
+48"	20	TV		TV COAXIAL POINT.
+24"	06	LP TEL		6 A PLUG POINT FOR TELEPHONE
+48"	40	LP TV		6 A PLUG POINT FOR TV
+24"	24	LP		6 A PLUG POINT FOR SIDE TABLE
+72"	06	LP-CH		6 A PLUG POINT FOR CHIMNEY
+42"	06	PP-MIX		16 A POWER POINT FOR MIXER
+42"	06	PP-MIC		16 A POWER POINT FOR MICROWAVE
+78"	20	PP-G		16 A POWER POINT FOR GEYSER
+54"	06	PP-F		16 A POWER POINT FOR FRIDGE
+78"	06	PP-WP		16 A POWER POINT FOR WATER PURIFIER
+48"	06	PP-WM		16 A POWER POINT FOR WASHING MACHINE
+18"	12	PP-C		POWER POINT FOR COOLAR
+18"	24	PP-H		16 A POWER POINT FOR ROOM HEATER
+12"	06	PP-INV.		16 A POWER POINT FOR INVERTOR
+90"	20	SAC		SPLIT AC INDOOR UNIT
+90"	20	PP SAC		25 A POWER POINT FOR SPLIT AC
+24"	20	AC		AC STARTER
+60"	06	BP		6 A BELL PUSH
+90"	06	BZ		BUZZER FOR CALL BELL
+60"	06	MCB DB		MCB DISTRIBUTION BOARD
		6A SC		6A SOCKET ON SWITCH BOARD
				SWITCH BOARD NO./ LIGHT CIRCUIT NO./MODULAR BOX NO.
				POWER CIRCUIT NO./ MODULAR BOX NO.
				AC POWER CIRCUIT NO.
				MODULAR BOX NO.
				EMERAGNCY LIGHT POINT

SERVICES CONSULTANT:
VIPUL CONSULTING,
F 9 / 440 , Keshav Marg Chitrakut Scheme,Jaipur
PH:91-093146-10438 ,0141-2440946 Mail:vipul8599@yahoo.com
REV. NO. 00,DATE:-13-05-2017

Project:
**Proposed Residential Building
At Plot - Flats -E In Surya City
N.H.-11 Fatehpur Sikri Road,
Bharatpur Rajasthan.**

Owner:
Surya Builders & Developers

Drawing:
**TYPICAL FLOOR
ELECTRIC CONTROLWIRING
PLAN**

North:


DATE: 31-05-2017
Location:
\\mainserver-pc\Drawings\Bharatpur\Manoj ji\WORKING\WORKING PLAN

Drawn-by:-
RAJENDER

Appd. By:-
SANJAY

name :- Shyam
File no: 495

**Design
Space
Consultants**
Architects & Interior Designer
Plot no. 65, Acme Heights, Vishweshwaria Nagar,
Behind D.C. Hospital, Triveni nagar,
Gopalpura bye-pass Jaipur, Rajasthan
ph: 0141-2763533, 9828117586
E-mail: sunil@designspaceconsultants.com
Website: www.designspaceconsultants.com

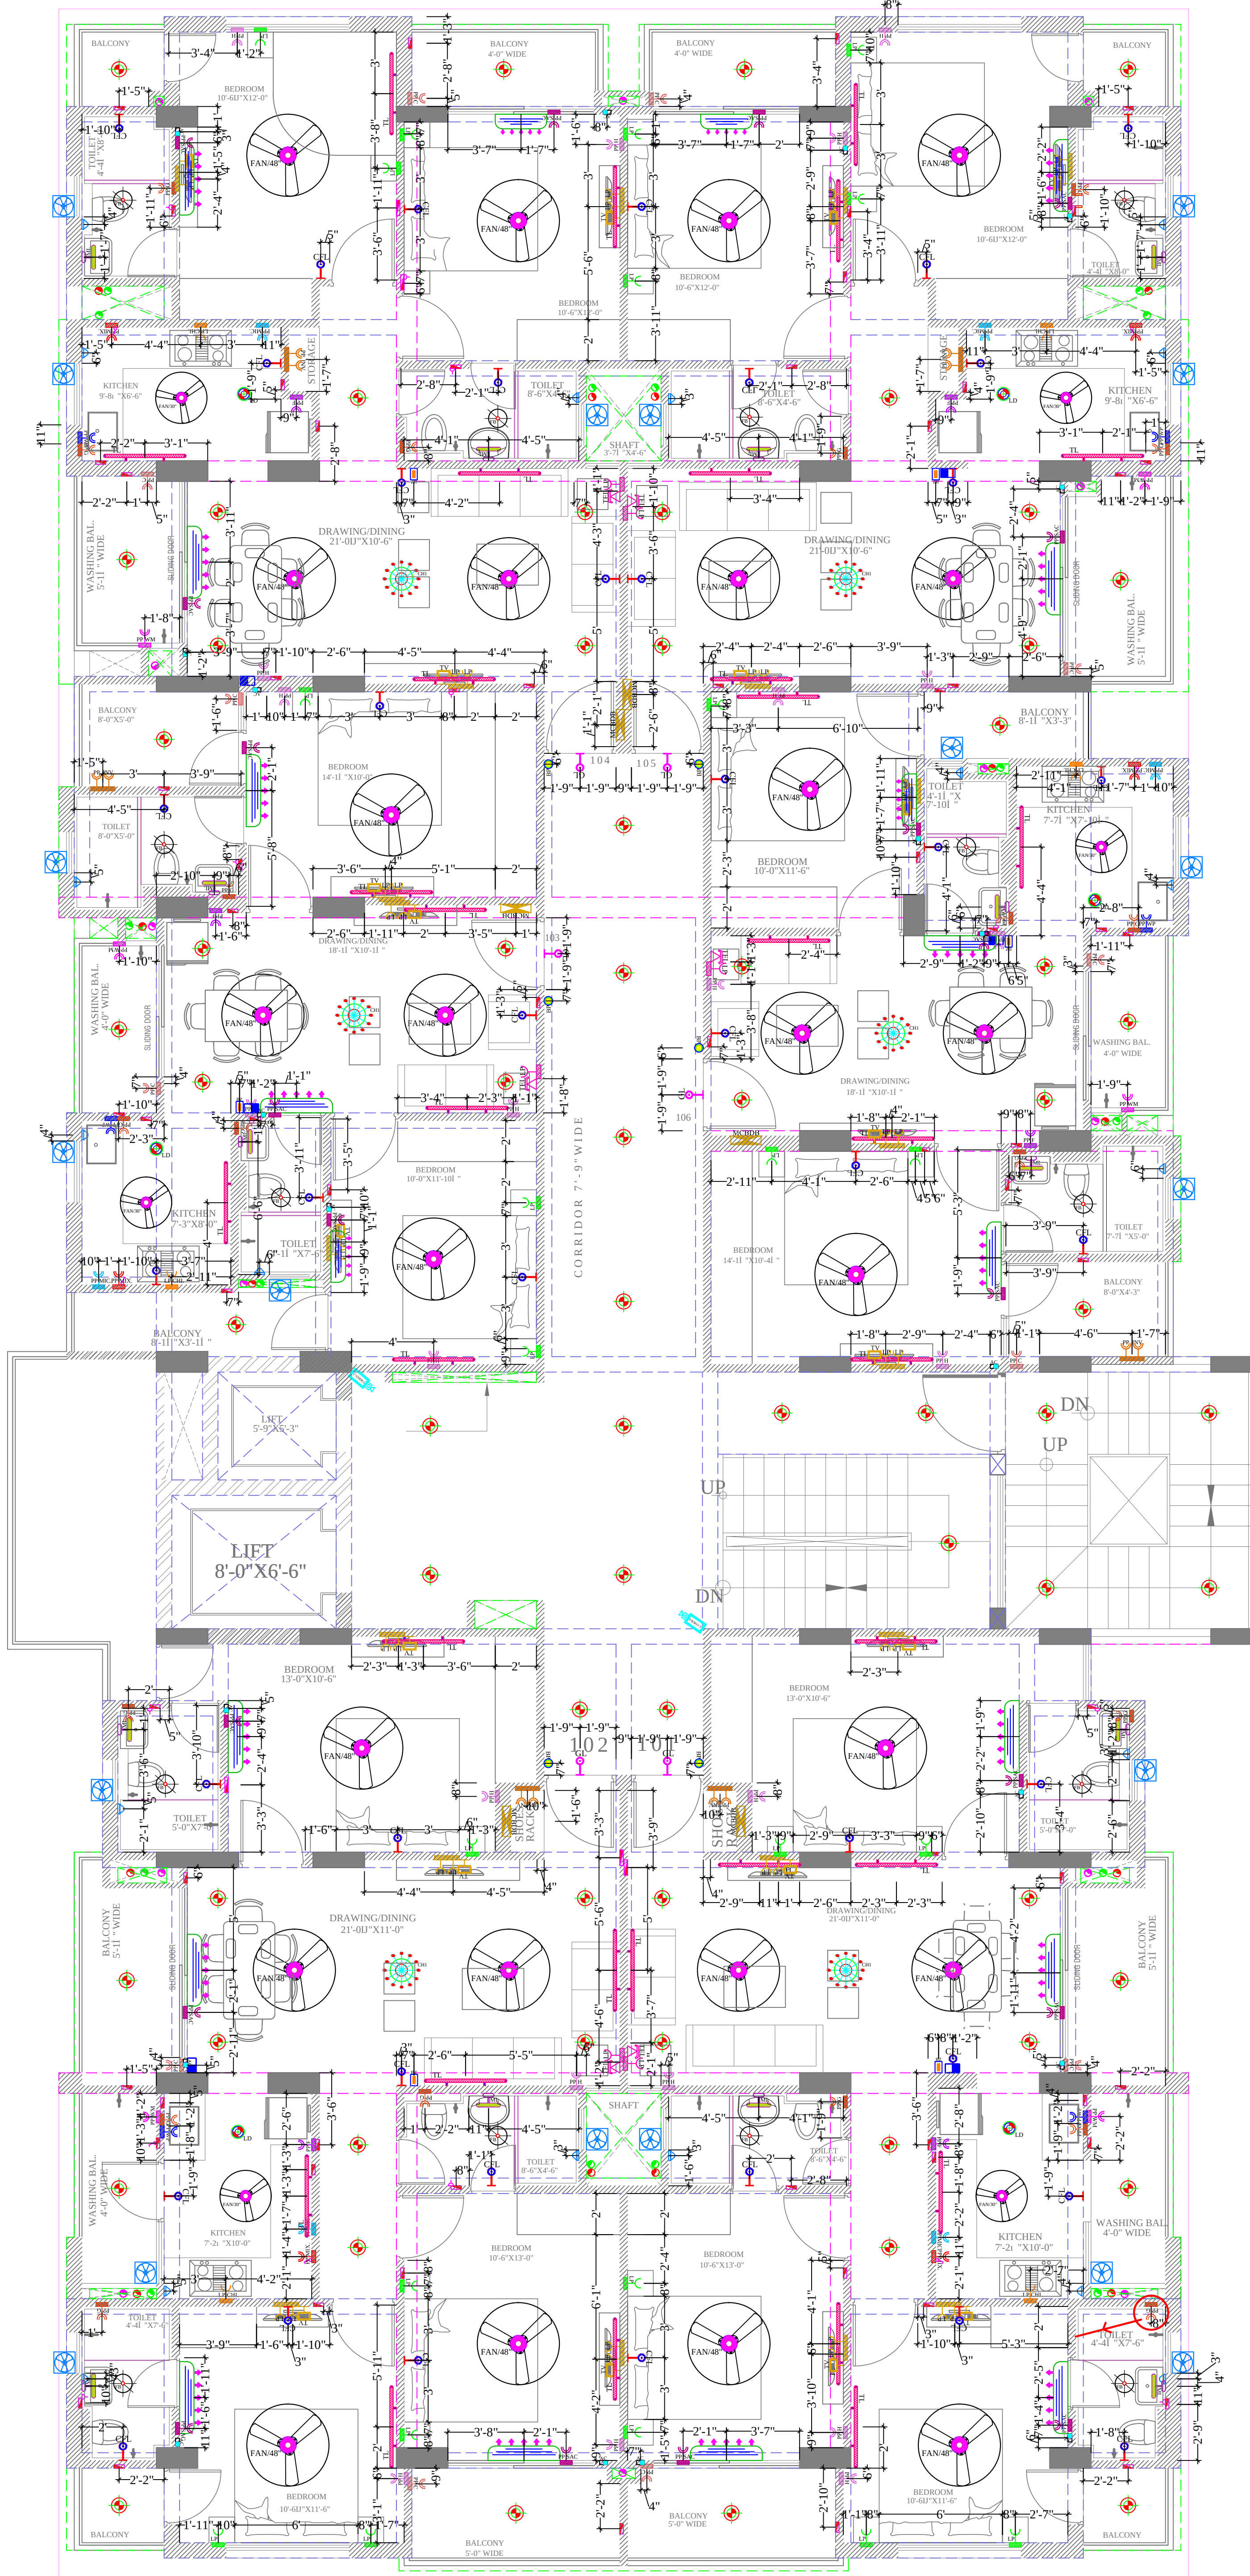

1M

GI BOX
3"X3"

1 MODULE BOX SIZE 3" X 3",
PLATE SIZE 92 X 90 MM

2M

GI BOX
3"X3"

2 MODULE BOX SIZE 3" X 3",
PLATE SIZE 92 X 90 MM

2M

GI BOX
3"X3"

2 MODULE BOX SIZE 3" X 3",
PLATE SIZE 92 X 90 MM

6M

GI BOX
3"X3"

6 MODULE BOX SIZE 8" X 3",
PLATE SIZE 228 X 180 MM

32mm pvc
conduit pipe

+48"

+24"

TYPICAL TV WALL ELEVATION PLAN

LEGENDS:

Mounting Height	No.	I D	Symbol	Description
CEILING	26	FAN/48"		CEILING FAN 48"
CEILING	06	FAN/30"		CEILING FAN 30"
CEILING	06	CH1		CHANDELIER
CEILING	14	FB		FAN BOX
CELLING	06	LD		LPG DETECTOR
+90"	32	TL/W		1X40W WALL TUBELIGHT
+90"	42	CFL		WALL BRACKETS AS DESIGN CFL LIGHT
+90"	06	GL		WALL BRACKETS AS DESIGN FOR GANESH LIGHT
CEILING	67	DJ		DEEP JUNCTION 4 WAY
+42"	83	SB		SWITCH BOARD
+90"	02	CCTV		WALL MOUNTED CCTV CAMERA
+48"	06	PS		PANIC SWITCH
+78"	14	ML		1 X 11 W CFL MIRROR LIGHT
VENTILATOR HT.	20	CR		CEILING ROSE
VENTILATOR HT.	20	EXF		9" DIA FRESH AIR FAN
+24"	06	TEL		TELEPHONE POINT
+48"	20	TV		TV COAXIAL POINT.
+24"	06	LP TEL		6 A PLUG POINT FOR TELEPHONE
+48"	40	LP TV		6 A PLUG POINT FOR TV
+24"	24	LP		6 A PLUG POINT FOR SIDE TABLE
+72"	06	LP-CH		6 A PLUG POINT FOR CHIMNEY
+42"	06	PP-MIX		16 A POWER POINT FOR MIXER
+42"	06	PP-MIC		16 A POWER POINT FOR MICROWAVE
+78"	20	PP-G		16 A POWER POINT FOR GEYSER
+54"	06	PP-F		16 A POWER POINT FOR FRIDGE
+78"	06	PP-WP		16 A POWER POINT FOR WATER PURIFIER
+48"	06	PP-WM		16 A POWER POINT FOR WASHING MACHINE
+18"	12	PP-C		POWER POINT FOR COOLAR
+18"	24	PP-H		16 A POWER POINT FOR ROOM HEATER
+12"	06	PP-INV.		16 A POWER POINT FOR INVERTOR
+90"	20	SAC		SPLIT AC INDOOR UNIT
+90"	20	PP SAC		25 A POWER POINT FOR SPLIT AC
+24"	20	AC		AC STARTER
+60"	06	BP		6 A BELL PUSH
+90"	06	BZ		BUZZER FOR CALL BELL
+60"	06	MCB DB		MCB DISTRIBUTION BOARD

SERVICES CONSULTANT:
VIPUL CONSULTING,
F 9 / 440 , Keshav Marg Chitrakut Scheme,Jaipur
PH:91-0-93146-10438 ,0141-2440946 Mail:vipul8599@yahoo.com
REV. NO. 00,DATE:-13-05-2017

Project:
**Proposed Residential Building
At Plot - Flats -E In Surya City
N.H.-11 Fatehpur Sikri Road,
Bharatpur Rajasthan.**

Owner:
Surya Builders & Developers

Drawing:
**TYPICAL FLOOR
ELECTRIC WALL POINT
DIMENSION PLAN**

North:

DATE: 31-05-2017

Location:
J:\mainserver-pc\Drawings\Bharatpur\Manoj ji\WORKING\WORKING PLAN

Drawn-by:-
RAJENDER

Appd. By:-
SANJAY

name :- Shyam

File no: 495

**Design
Space
Consultants**
Architects & Interior Designer

Plot no. 65, Acme Heights, Vishwawaria Nagar,
Behind D.C. Hospital, Triveni nagar,
Gopalpura bye-pass Jaipur, Rajasthan
ph: 0141-2763533, 9828117586
E-mail: sunil@designspaceconsultants.com
Website: www.designspaceconsultants.com