

SHEET NO. - 03

NOTE:-1
ALL EXTERNAL STREET LIGHTS
CONTROL BY GARAGE ROOM MCB DB

LEGENDS:

QTY	ID	Symbol	Description
21	PL		STREET LIGHT

SERVICES CONSULTANT:

SHREE R.L. CONSULTING
Rajendra Nagar, Jaipur
Ph: 9602018628, 9602049606
REV. NO. REV. DATE: 18-07-2018

TITLE:-

PROPOSED PLAN IN KHASRA
NO.183,317,318 AT VILLAGE
LOHAGAL GANESH GUWARI AMER

DATE :- 18.07.2018

SCALE :- 1:100

DRG. TITLE:-

GROUND FLOOR


STREET LIGHT PLAN

ARCHITECTS:-

SHEETAL KUMAR & ASSOCIATES
C-34,SHIWAD HOUSE,
PRITHVI RAJ ROAD,
C-SCHEME JAIPUR
TEL:0141-4002204

OWNER

ARCHITECTS

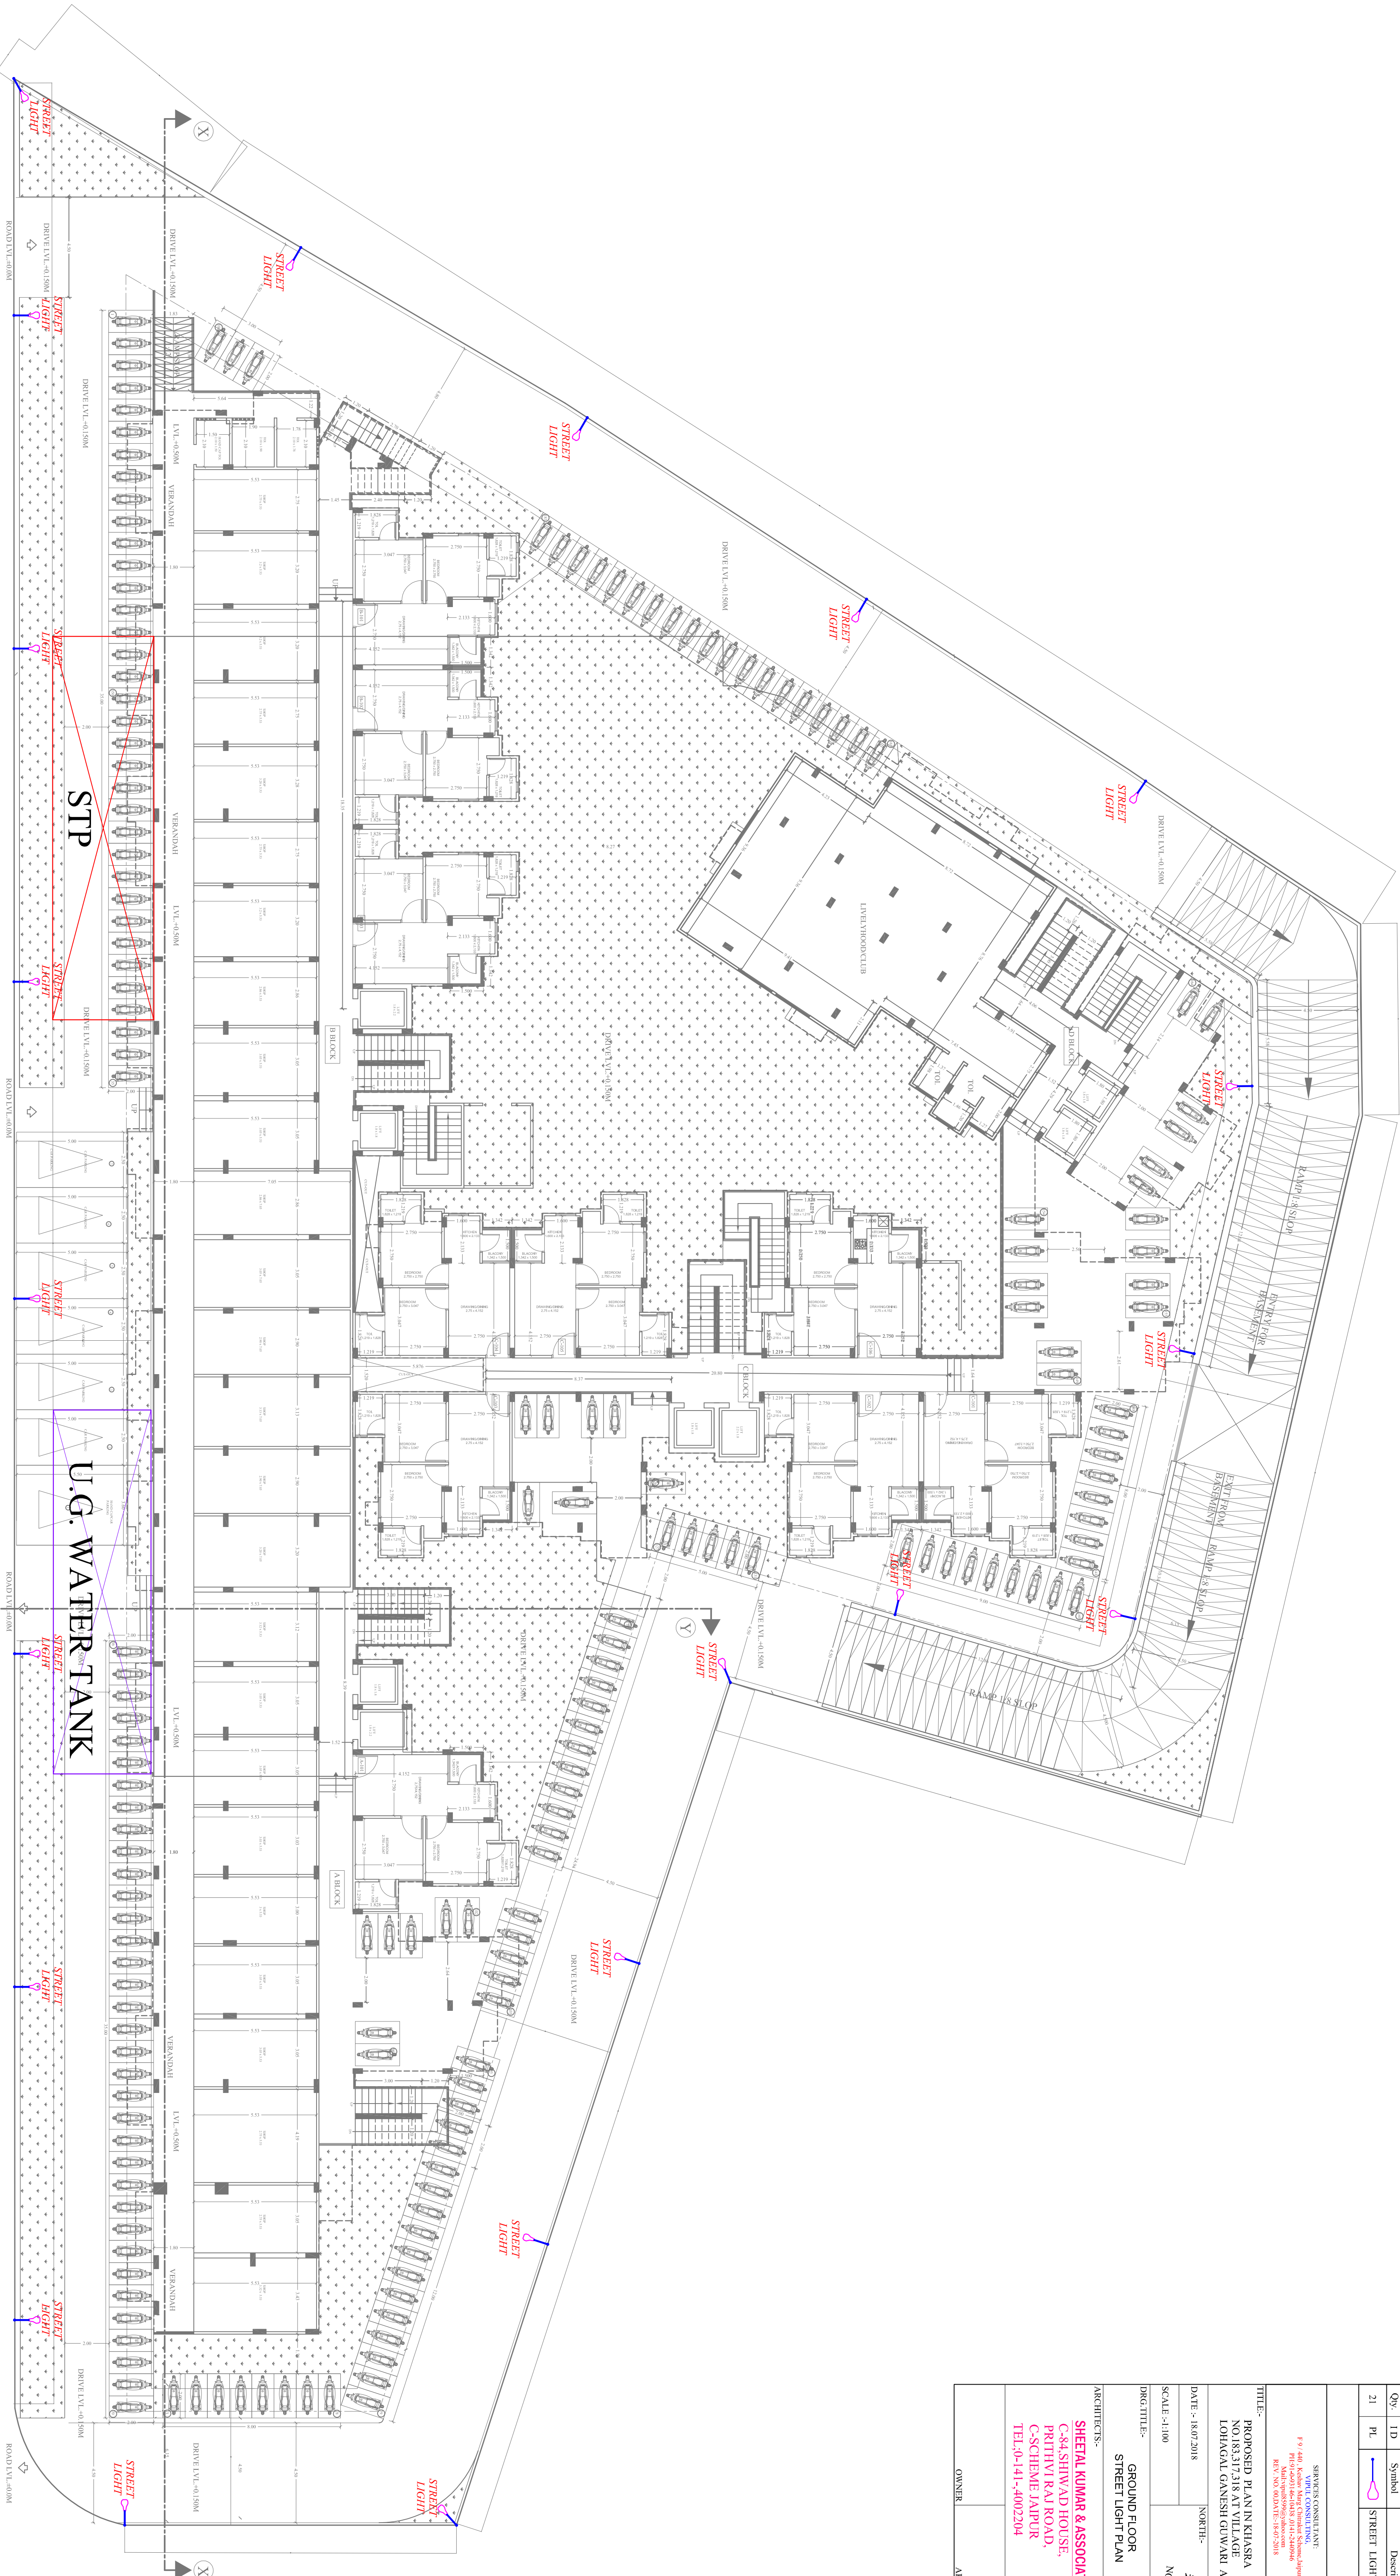

ROAD 30.0M WIDE

ROAD 30.0M WIDE

ROAD 30.0M WIDE