

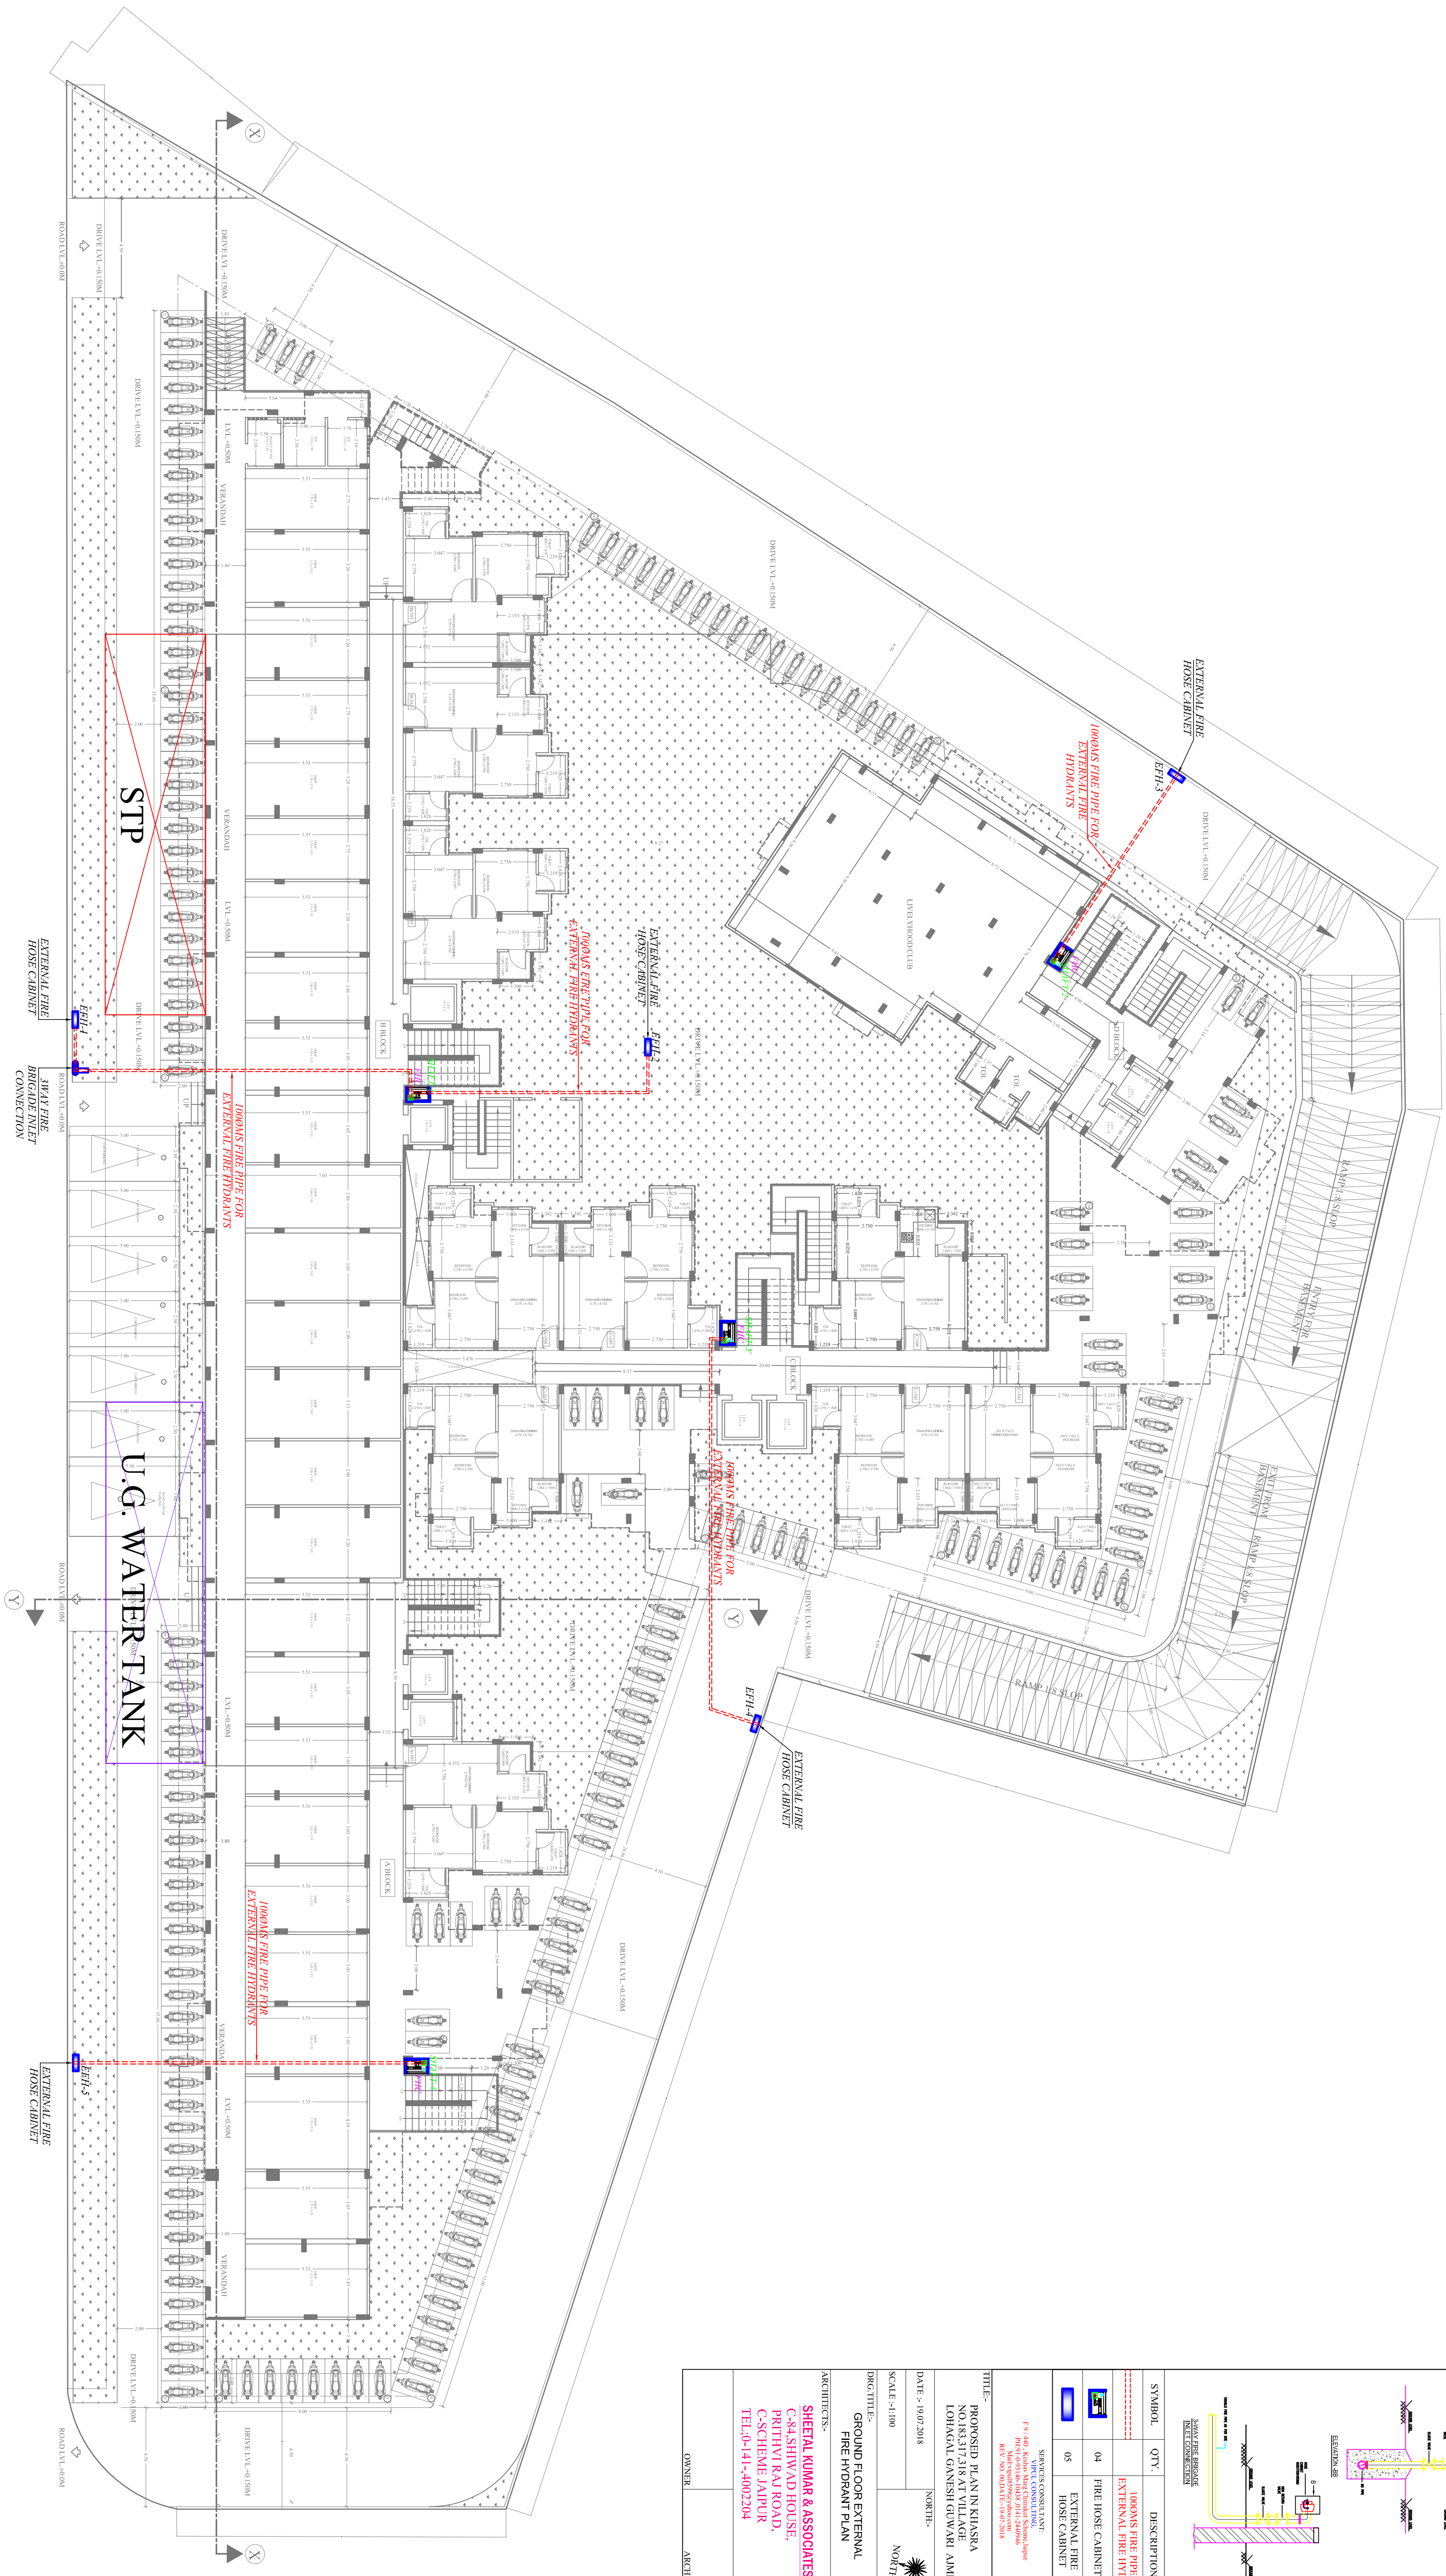
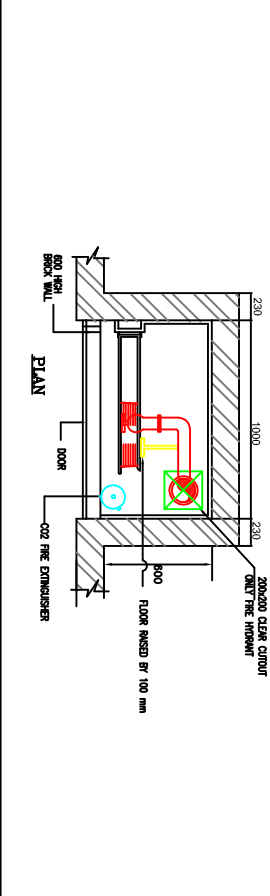
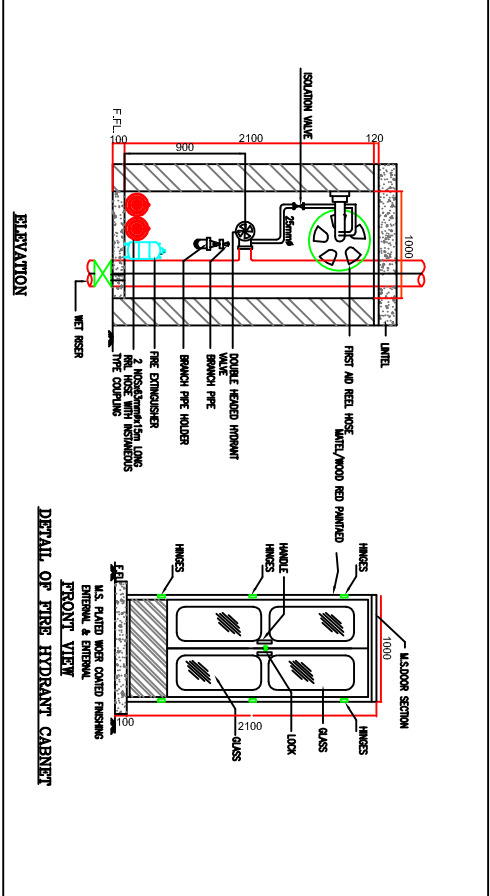


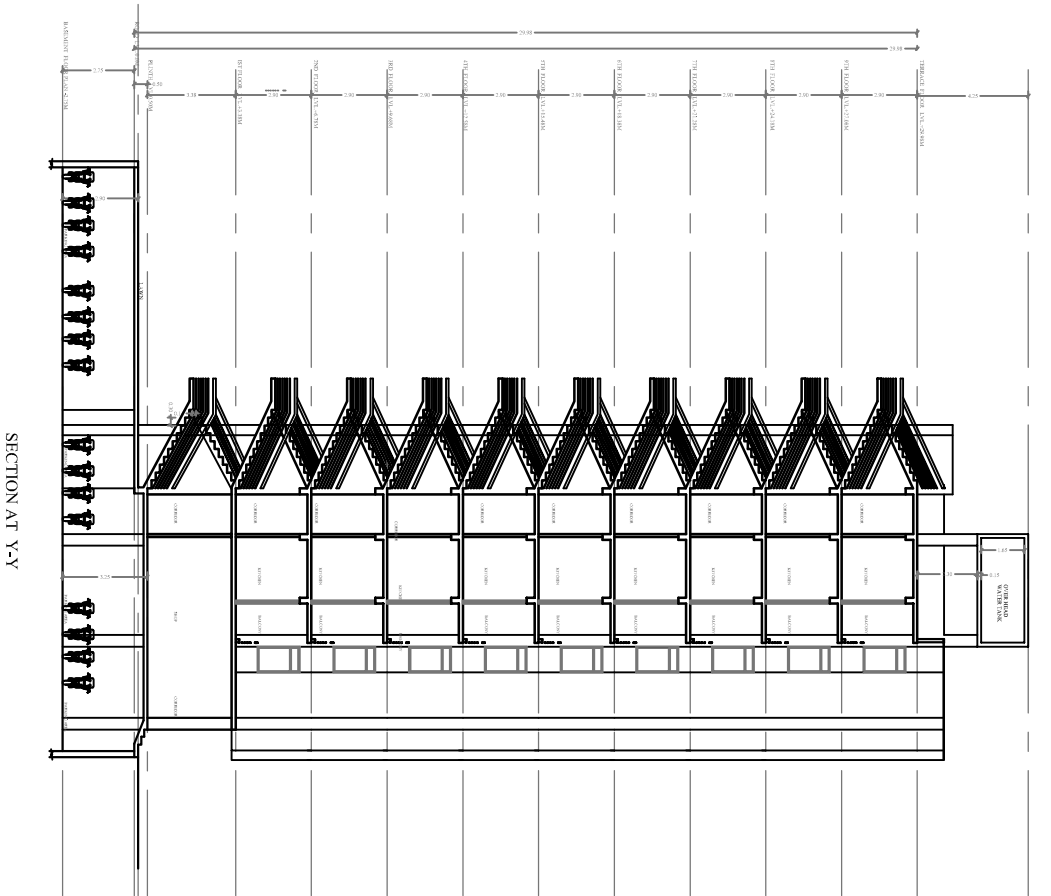

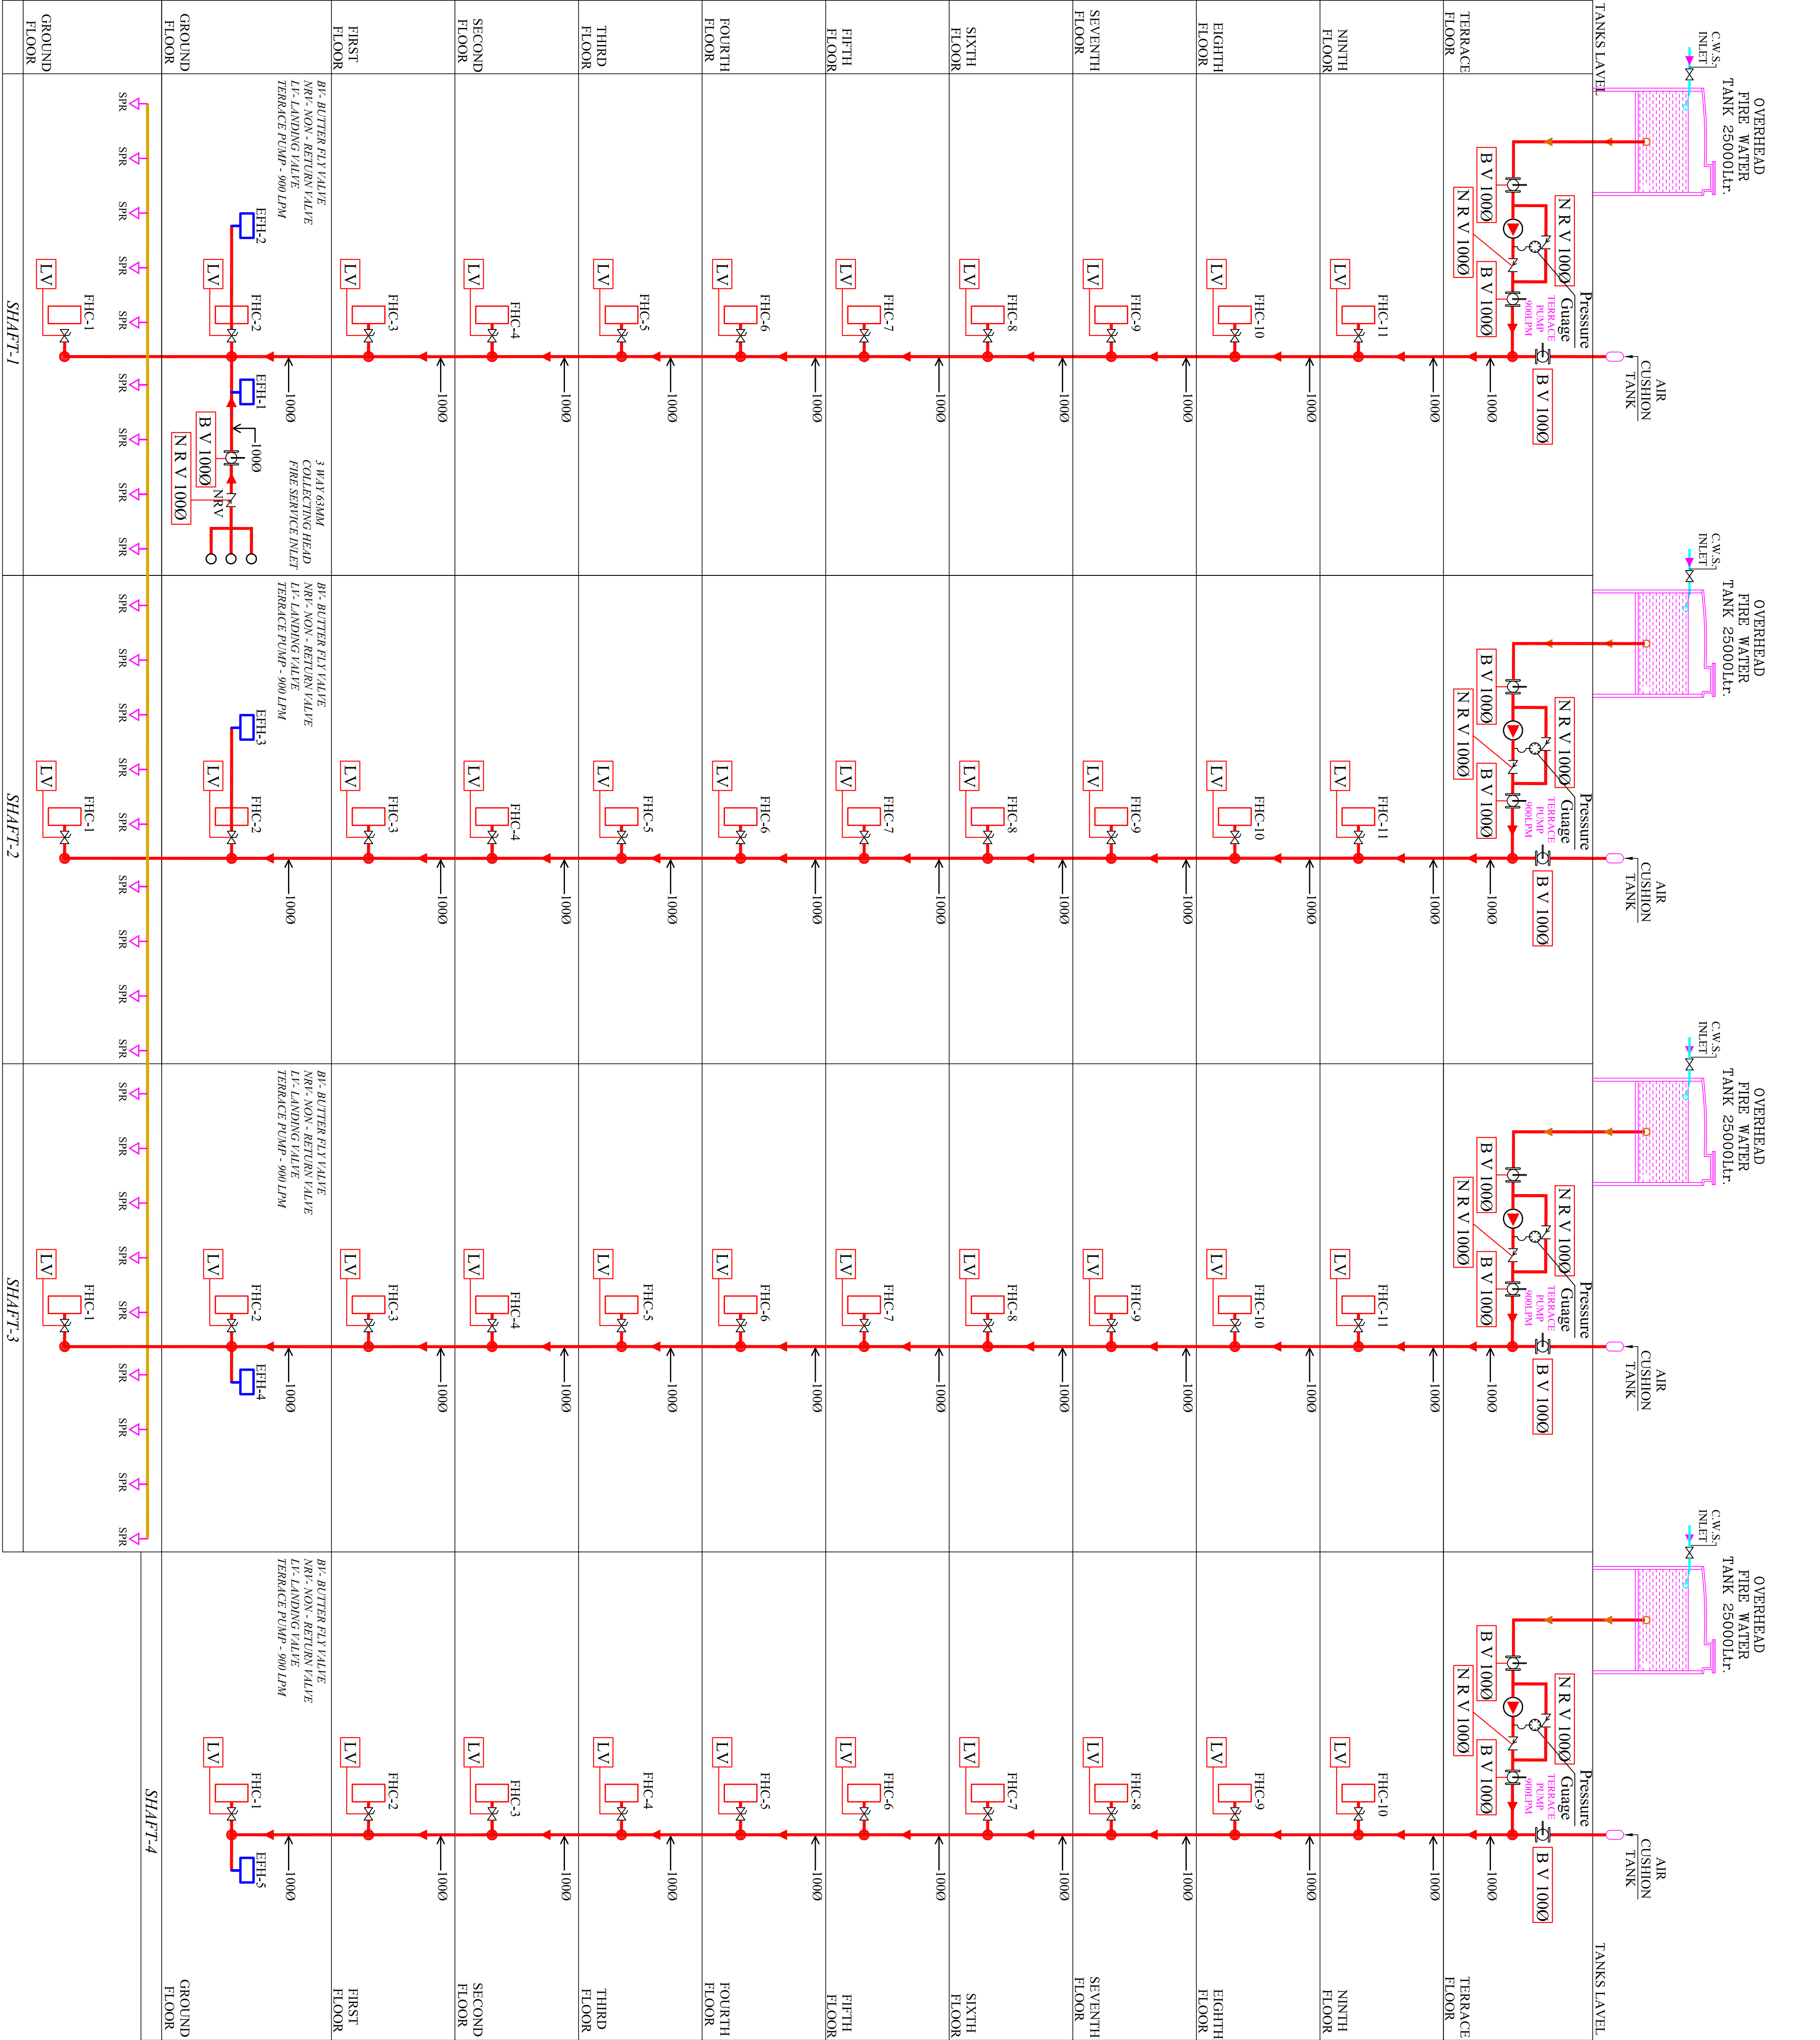

DRAWING:			
INTERNAL DETAIL DATA TYPE INSIDE CABINET-1			
FIGURE-1			
S.no.	Symbol	Description	Qty. in mm.
1.		Butter fly Valve	13 1000
2.		Non Return Valve	09 1000
3.		Landing Valve Single headed	43 630
4.		Pressure Gauge	04
5.		FHC	43
6.		External Fire Hose Cabinet	05

SERVICES CONSULTANT. :
MPUL CONSULTING
F 9 / 440 , Keshav Mang Chitrakut Scheme-Jaipur
Ph:91-943146-10438 0141-2440946
Mail:mpulcs99@yahoo.com
REV. NO. 00 DATE:15-07-2018

PROJECT:-
PROPOSED PLAN IN KHASRA NO.183,317,318 AT VILLAGE LOHAGAL GANESH GUWARI AMER
DRAWING TITLE:-
FIRE SCHEMATIC LAYOUT