


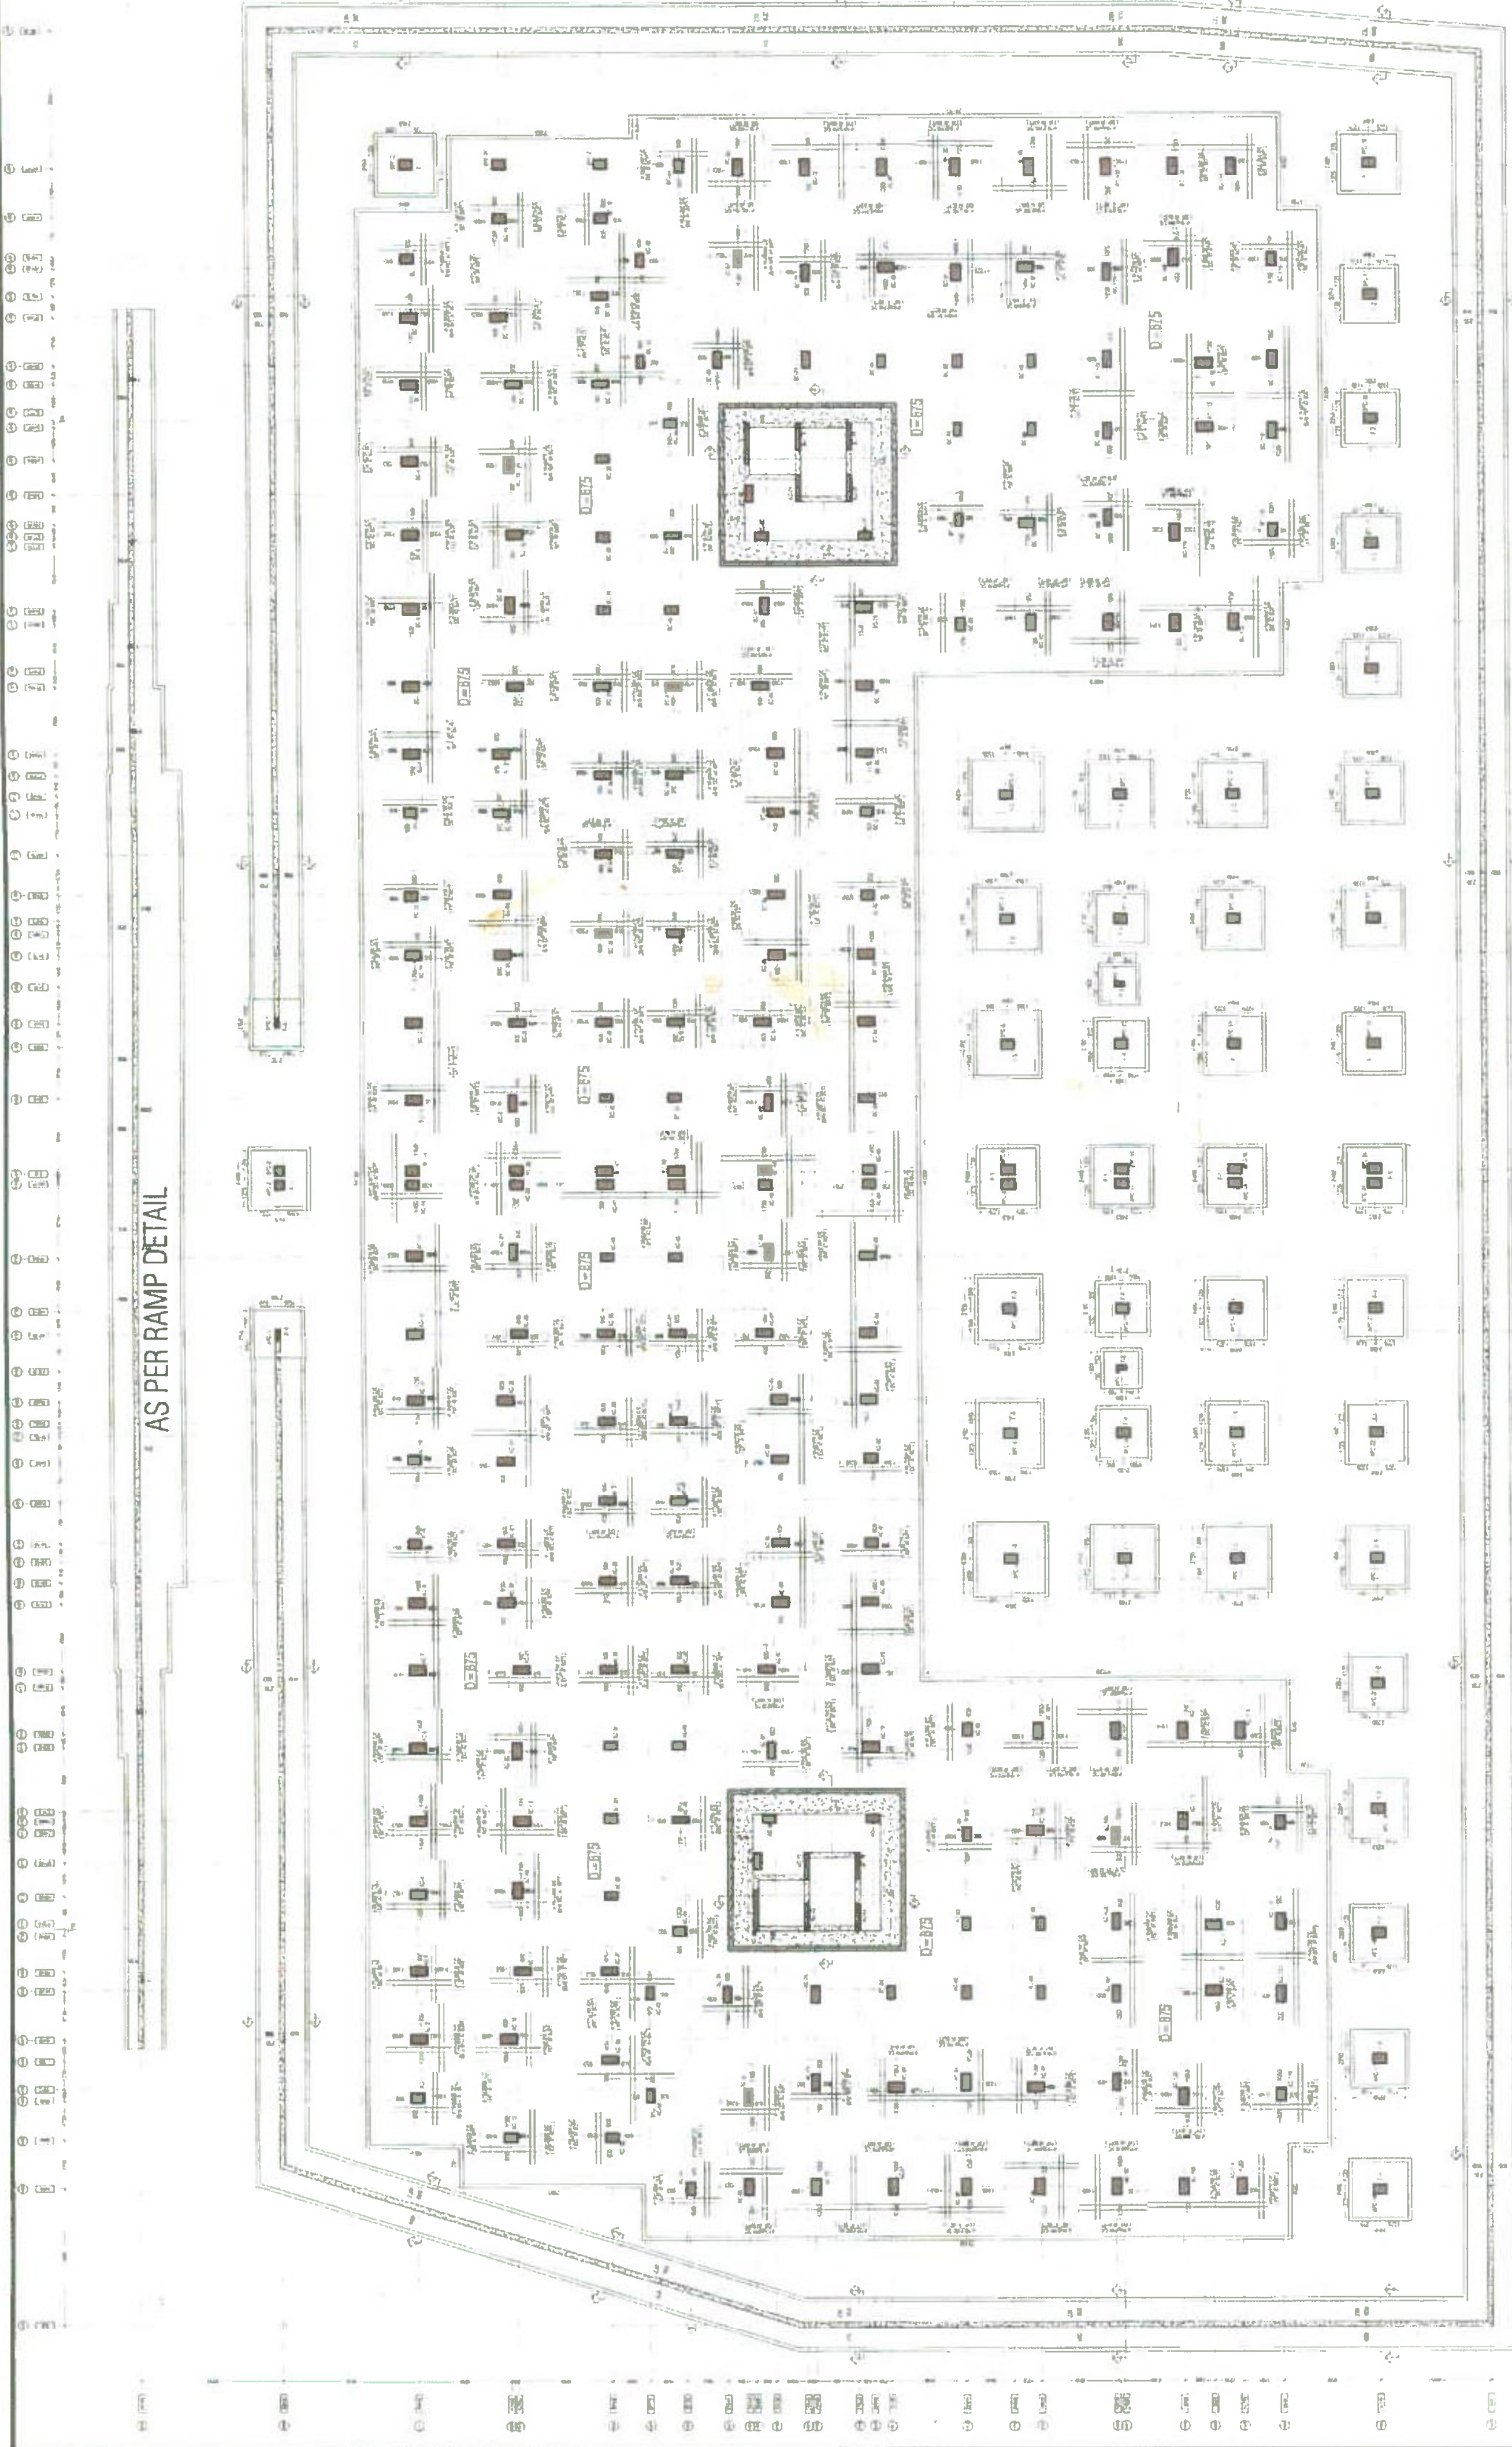

GENERAL NOTES:-

1. ALL DIMENSIONS AND LEVEL ARE IN FEET INCHES AND MM.
2. DO NOT SCALE THIS DRAWING. FOLLOW WRITTEN DIMENSIONS.
3. THIS DRAWING SHOULD BE READ IN CONJUNCTION WITH RELEVANT ARCHITECTURAL AND SERVICE DRAWING.
4. ANY DISCREPANCY SHOULD BE IMMEDIATELY BROUGHT TO THE ATTENTION OF THE ARCHITECT.
5. OTHER WALLS SHALL BE STOPPED 1/2" BELOW SOFFIT OF BEAMS/SLAB AND GAP FILLED WITH LEAN CEMENT MORTAR UNLESS OTHERWISE SHOWN IN ARCHITECTURAL DRAWING.

CONCRETE DETAILS

ITEM	THICKNESS	FINISH	NOTES
SLAB	230MM	230MM	1. MINIMUM SIZE OF CRUSHED STONE GRADED AGGR TO 10MM SHALL BE USED.
FOOTING	230MM	230MM	2. GRADE OF CONCRETE SHALL BE M-25 CONFORMING TO IS 456-2000 UNLESS OTHERWISE NOTED.
RETAINING WALL	1125MM	1125MM	3. CLEAR COVER OF CONCRETE IN INCHES TO THE MAIN REINFORCEMENT UNLESS SPECIFIED OTHERWISE SHALL BE:

MISCELLANEOUS

1. REMOVAL OF SHUTTERING: THIS SHALL BE AS GIVEN BELOW UNLESS OTHERWISE SPECIFIED.
2. SLABS (PROPS LEFT UNDER) - 3 DAYS
3. BEAM SOFFITS (PROPS LEFT) - 7 DAYS
4. SPAN OVER TO 6.0 METER - 21 DAYS
5. SPAN OVER TO 8.0 METER - 28 DAYS
6. SPAN OVER TO 10.0 METER - 35 DAYS


CONC. GRADE:- M-25
STEEL GRADE:- Fe-415
CLEAR COVER:- 40mm

12

COLUMN

LAP LENGTH FOR HYSD BARS & MS25		Ld1	Ld1+10d	in Footing
Column %	in Footing			
8 mm	300	320	400	300
10 mm	300	400	500	300
12 mm	300	480	600	300
16 mm	300	640	800	300
20 mm	300	800	1000	300
25 mm	300	1000	1250	300
28 mm	300	1120	1400	300
32 mm	300	1280	1600	300

PRIME TECH DESIGN CONSULTANTS
B-1, Ashok Vihar, Con. Phase II,

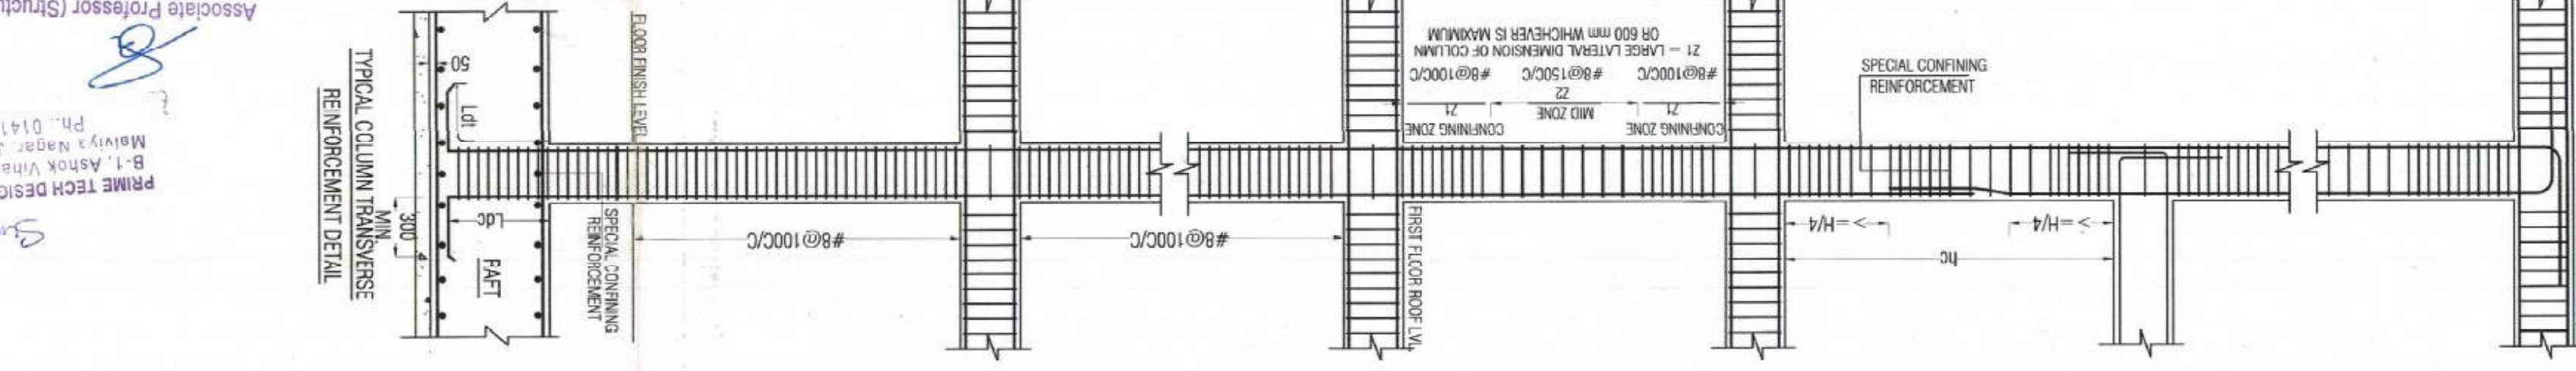

COLUMN NUMBER	AC 13	AC 14	AC 15	AC 16	AC 17	AC 18	AC 19	AC 20	AC 21	AC 22	AC 23	AC 24
GROUND FLOOR LEVEL												
1ST FLOOR LEVEL												
2ND FLOOR LEVEL												
3RD FLOOR LEVEL												
4TH FLOOR LEVEL												
5TH FLOOR LEVEL												
6TH FLOOR LEVEL												
7TH FLOOR LEVEL												
8TH FLOOR LEVEL												
9TH FLOOR LEVEL												
10TH FLOOR LEVEL												
11TH FLOOR LEVEL												
12TH FLOOR LEVEL												
13TH FLOOR LEVEL												
14TH FLOOR LEVEL												
15TH FLOOR LEVEL												
16TH FLOOR LEVEL												
17TH FLOOR LEVEL												
18TH FLOOR LEVEL												
19TH FLOOR LEVEL												
20TH FLOOR LEVEL												
21ST FLOOR LEVEL												


COLMAN MARKET	AC-1	AC-2	AC-3	AC-4	AC-5	AC-6	AC-7	AC-8	AC-9	AC-10	AC-11	AC-12	AC-13	#15	#15	#15	#15	

