


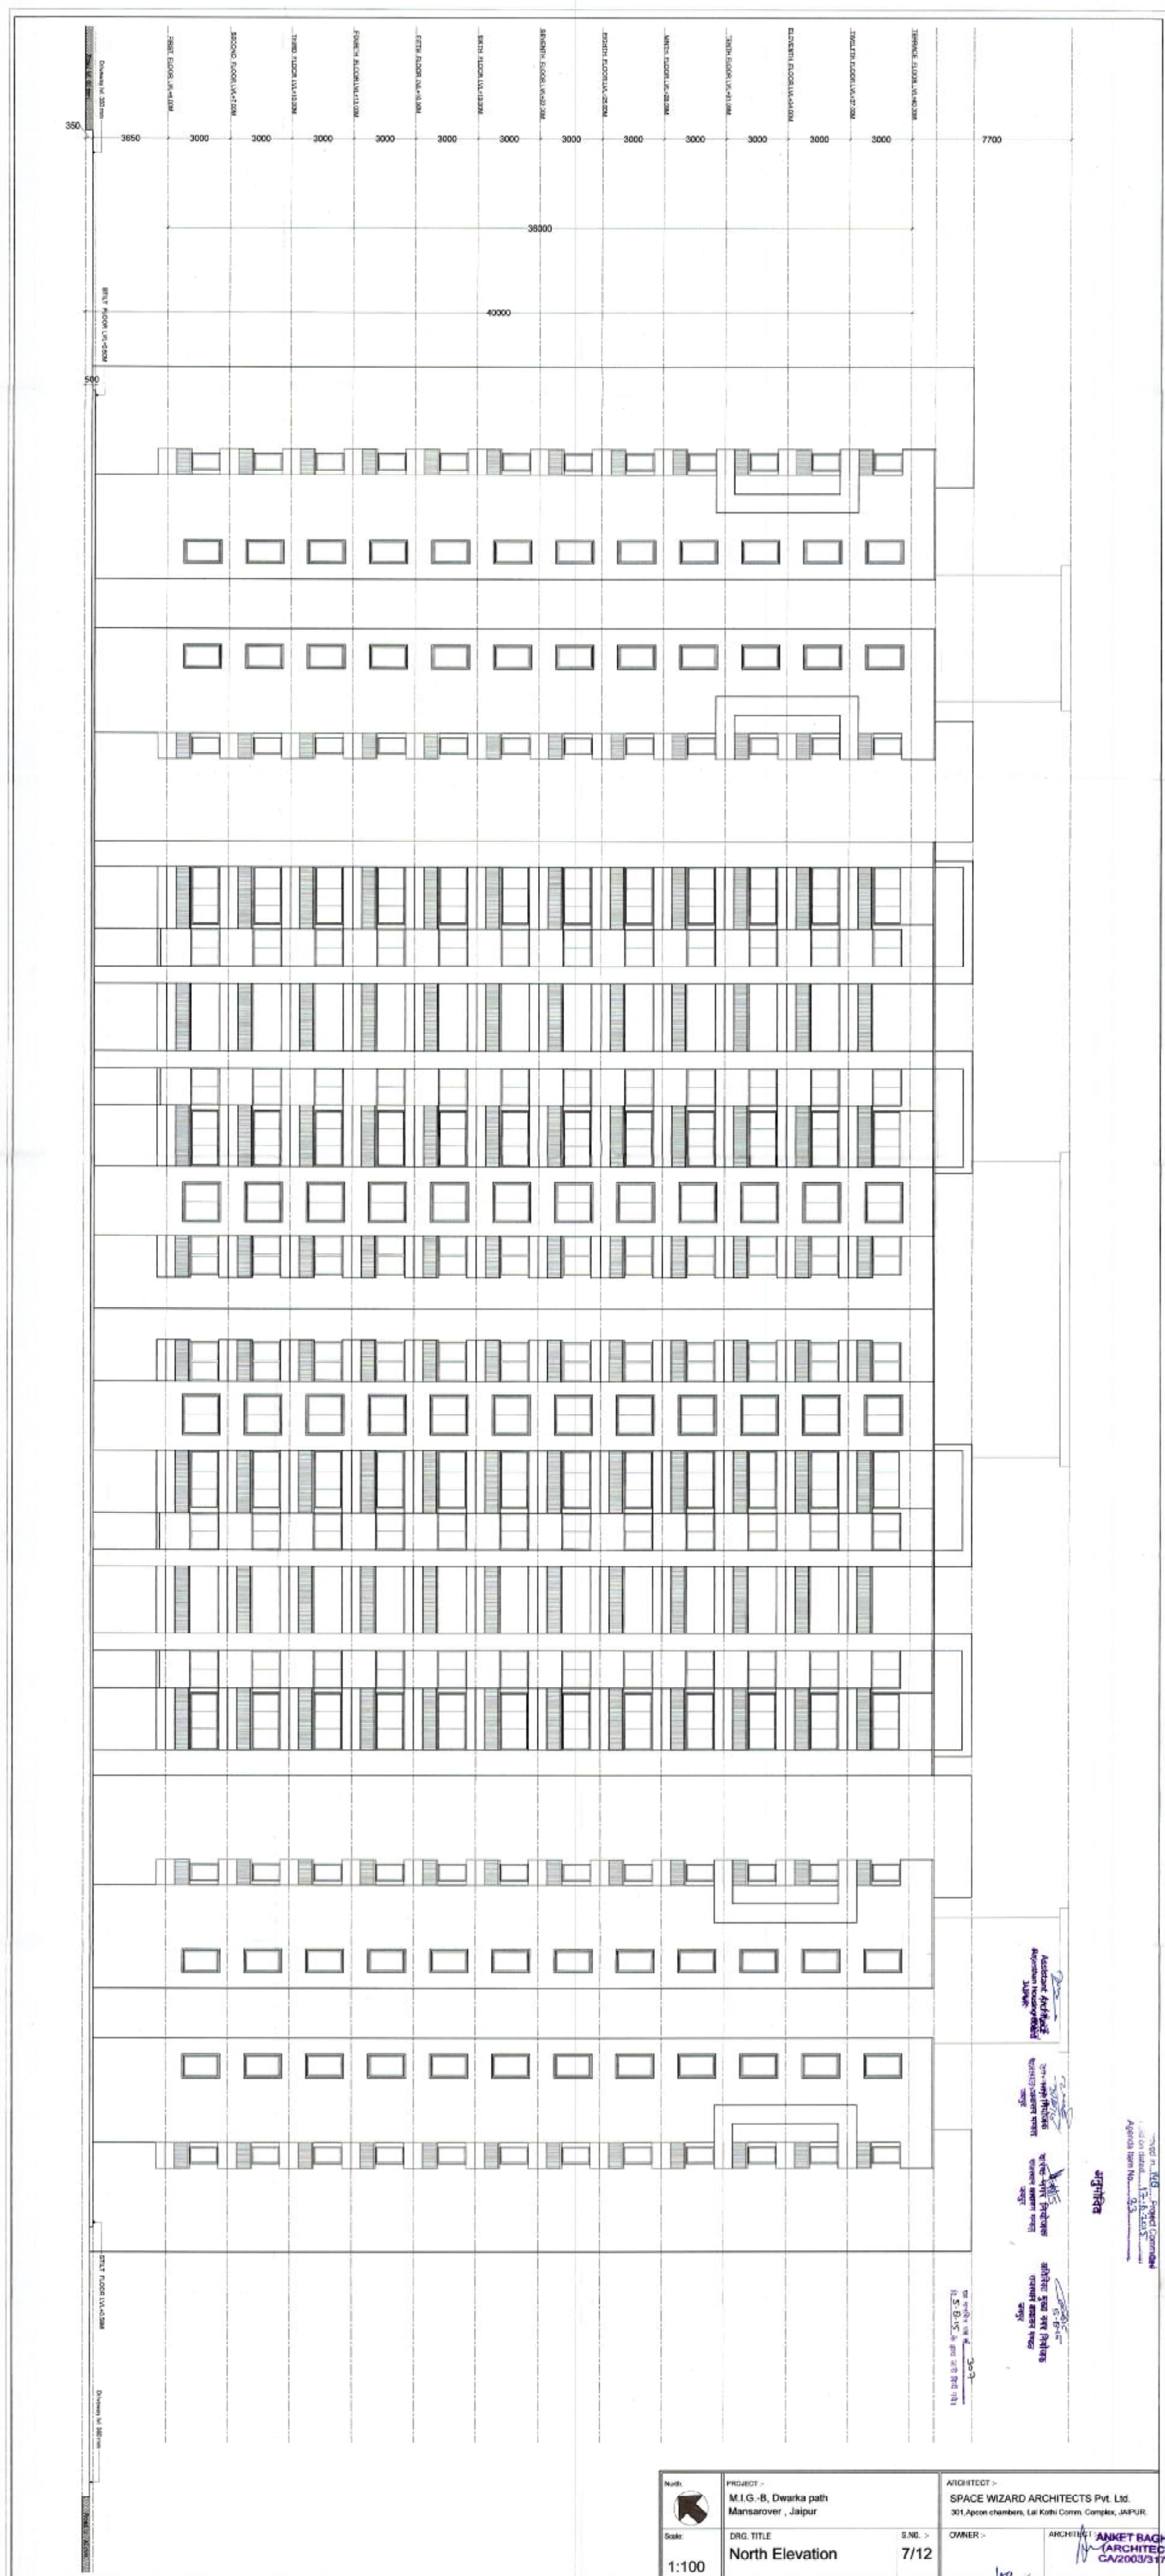

Approved in 11.8 Project Committee
P. No. on dated 12.6.2015
Agency Item No. 111754

अनुमोदित

Assistant Architect
Registration Housing Board
Jaipur

सुनील कुमार
राजस्थान आवास प्रसाद
संस्थान

सुनील कुमार
राजस्थान आवास प्रसाद
संस्थान

सुनील कुमार
राजस्थान आवास प्रसाद
संस्थान

सुनील कुमार
राजस्थान आवास प्रसाद
संस्थान

ARCHITECT :-
SPACE WIZARD ARCHITECTS Pvt. Ltd.
301, Apcon chambers, Lal Kothi Comm. Complex, JAIPUR.

OWNER :-

ARCHITECT :-
ANKET BAGHEL
(ARCHITECT)
CA/2003/11754

Resident Engineer
R.E.B: Dn VI,
JAIPUR

PROJ. CT :-
M.I.G.-B, Dwarka path
Mansarovar, Jaipur

ORG. TITLE
Section X-X'

S. NO. :-
11/12

Scale
1:100

