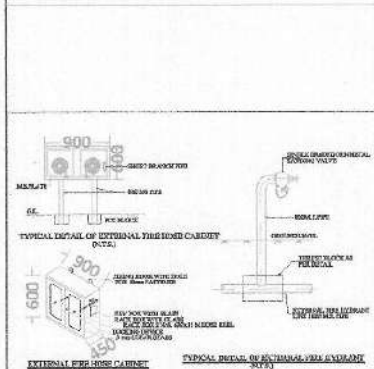
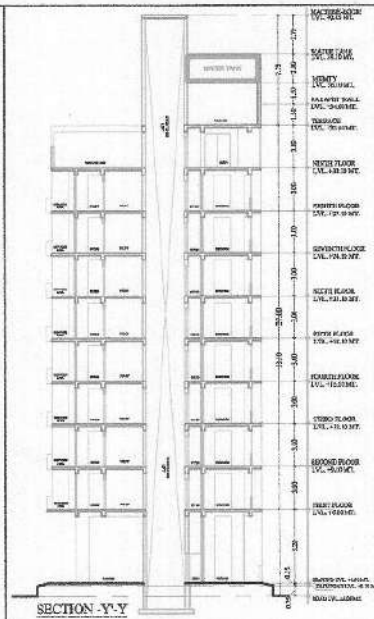
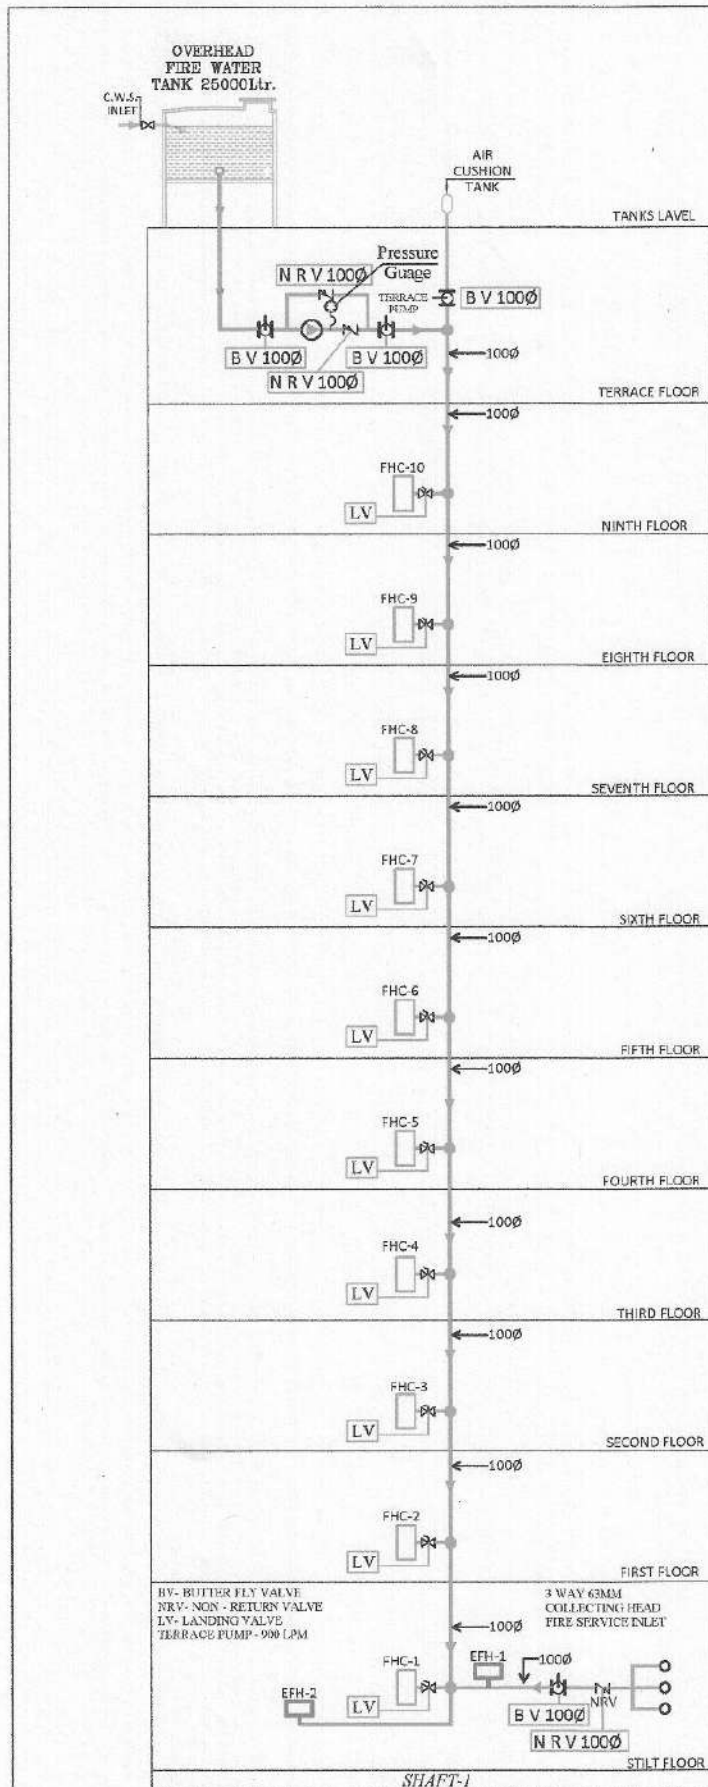


S.no.	Symbol	Description	Qty.	Size in (mm)
1.		Butter fly Valve	04	100Ø
2.		Non Return Valve	03	100Ø
3.		Landing Valve Single headed	10	63Ø
4.		Pressure Gauge	01	
5.		FHC	10	
6.		External Fire Hose Cabinet	02	

NITYENDRA YADAV
ARCHITECT
GA/2013/61957

SERVICES CONSULTANT :
NITYENDRA YADAV
F 8/440, Krishna Nagar, Chitrakoot Scheme, Jaipur

CLIENT: MR. PRAVEEN JAIN KOTA RAJ.	DRAWING TITLE: FIRE SCHMATIC LAYOUT SHEET 01 OF 01	DATE: 28/09/2020	STRUCTURAL CONSULTANT: 	GENERAL NOTES: 1. ALL DIMENSIONS ON THE DRAWINGS ARE IN FEET & INCHES UNLESS MENTIONED OTHERWISE. 2. DIMENSIONS ON THE DRAWINGS ARE NOT TO BE SCALED. 3. THE DIMENSIONS ARE TO BE FOLLOWED. 4. THE DIMENSIONS ARE TO BE MEASURED FROM THIS LEVEL. 5. ALL THE DIMENSIONS ARE TO BE BROUGHT TO THE ATTENTION OF THE ARCHITECT AND RESOLVED BEFORE THE COMMENCEMENT OF THE WORK.	PRINT DATE: 28/09/2020	OWNER: S. SHARMA	CHECKED BY: S. SHARMA	APPROVED BY: N. YADAV
