

LEGENDS:

Mounting Height	No.	I D	Symbol	Description
IN RCC SLAB		CONDUIT		Rigid PVC Conduit 25mm/1.0 sqmm wire for Light points
IN RCC SLAB		CONDUIT		Rigid PVC Conduit 25mm/2.5 sqmm wire for Light Circuits
IN RCC SLAB		CONDUIT		Rigid PVC Conduit 25mm/4.00 sqmm wire for POWER Circuits
IN RCC SLAB		CONDUIT		Submain wire to DB from Main Panel on Ground Floor in 1 nos. 32 mm dia conduits
CEILING	37	FAN/48"		CEILING FAN 48"
CEILING	09	FAN/30"		CEILING FAN 30"
CEILING	06	CHI		CHANDELIER
CEILING	17	FB		FAN BOX
+90"	53	TL/W		1X40W WALL TUBELIGHT
+90"	48	BULB		WALL BRACKETS AS DESIGN LIGHT
+90"	09	GL		WALL BRACKETS AS DESIGN FOR GANESH LIGHT
CEILING	48			DEEP JUNCTION 4 WAY
+42"	74	SB		SWITCH BOARD
+78"	17	ML		1 X 11 W CFL MIRROR LIGHT
VENTILATOR HTL	26	CR		CEILING ROSE
VENTILATOR HTL	26	EXF		9" DIA FRESH AIR FAN
+24"	26	TEL		TELEPHONE POINT
+48"	26	TV		TV COAXIAL POINT.
+24"	19	LP		6 A PLUG POINT
+48"	52	LP TV		6 A PLUG POINT FOR TV
+24"	27	LP		6 A PLUG POINT
+72"	08	LP-CH		6 A PLUG POINT FOR CHIMNEY
+42"	09	PP-MIX		16 A POWER POINT FOR MIXER
+42"	09	PP-MIC		16 A POWER POINT FOR MICROWAVE
+78"	26	PP-G		16 A POWER POINT FOR GEYSER
+54"	08	PP-F		16 A POWER POINT FOR FRIDGE
+78"	09	PP-WP		16 A POWER POINT FOR WATER PURIFIER
+48"	09	PP-WM		16 A POWER POINT FOR WASHING MACHINE
+12"	09	PP-INV.		16 A POWER POINT FOR INVERTOR
+90"	29	SAC		SPLIT AC INDOOR UNIT
+60"	09	BP		6 A BELL PUSH
+90"	09	BZ		BUZZER FOR CALL BELL
+60"	09	MCB DB		MCB DISTRIBUTION BOARD

REV	DATE	DESCRIPTION	DATE	ISSUED TO	DATE	ISSUED TO
1						
2						
CLIENT :


ARCHITECTS :  
  
V J ARCHITECTS PVT. LTD.  
ARCHITECTS ENGINEERS INTERIOR DESIGNERS  
VJ SQUARE, E-123,124, SAHAKAR MARG JAIPUR  
TEL (0141) 2740007,2740008/9, TELEFAX (0141) 2740009

STRUCTURAL CONSULTANT:  
BACKBONE STRUCTURAL  
CONSULTANTS  
24, KARNI NAGAR  
JHOTWARA, JAIPUR  
SERVICES CONSULTANT:  
ASHI ASSOCIATES  
F 9 / 354 ,Chitrukut Scheme,Jaipur  
Ph:91-0-93146-10438 ,0141-2440948  
Mail:vipul2559@yahoo.com REV. NO. 00  
DATE:-15-12-2012

WORKING  
DRAWINGS

PROJECT: PROPOSED GROUP HOUSING  
@ JAGATPURA, JAIPUR  
NAME OF DRAWING: TYPICAL FLOOR  
ELECTRICAL PLAN  
SCALE:- NTS DATE:- 08 APRIL, 2021 DRWN. BY- MUKESH CHKD. BY- SATISH DRG.NO. VJ/ AR/ 05 - R0



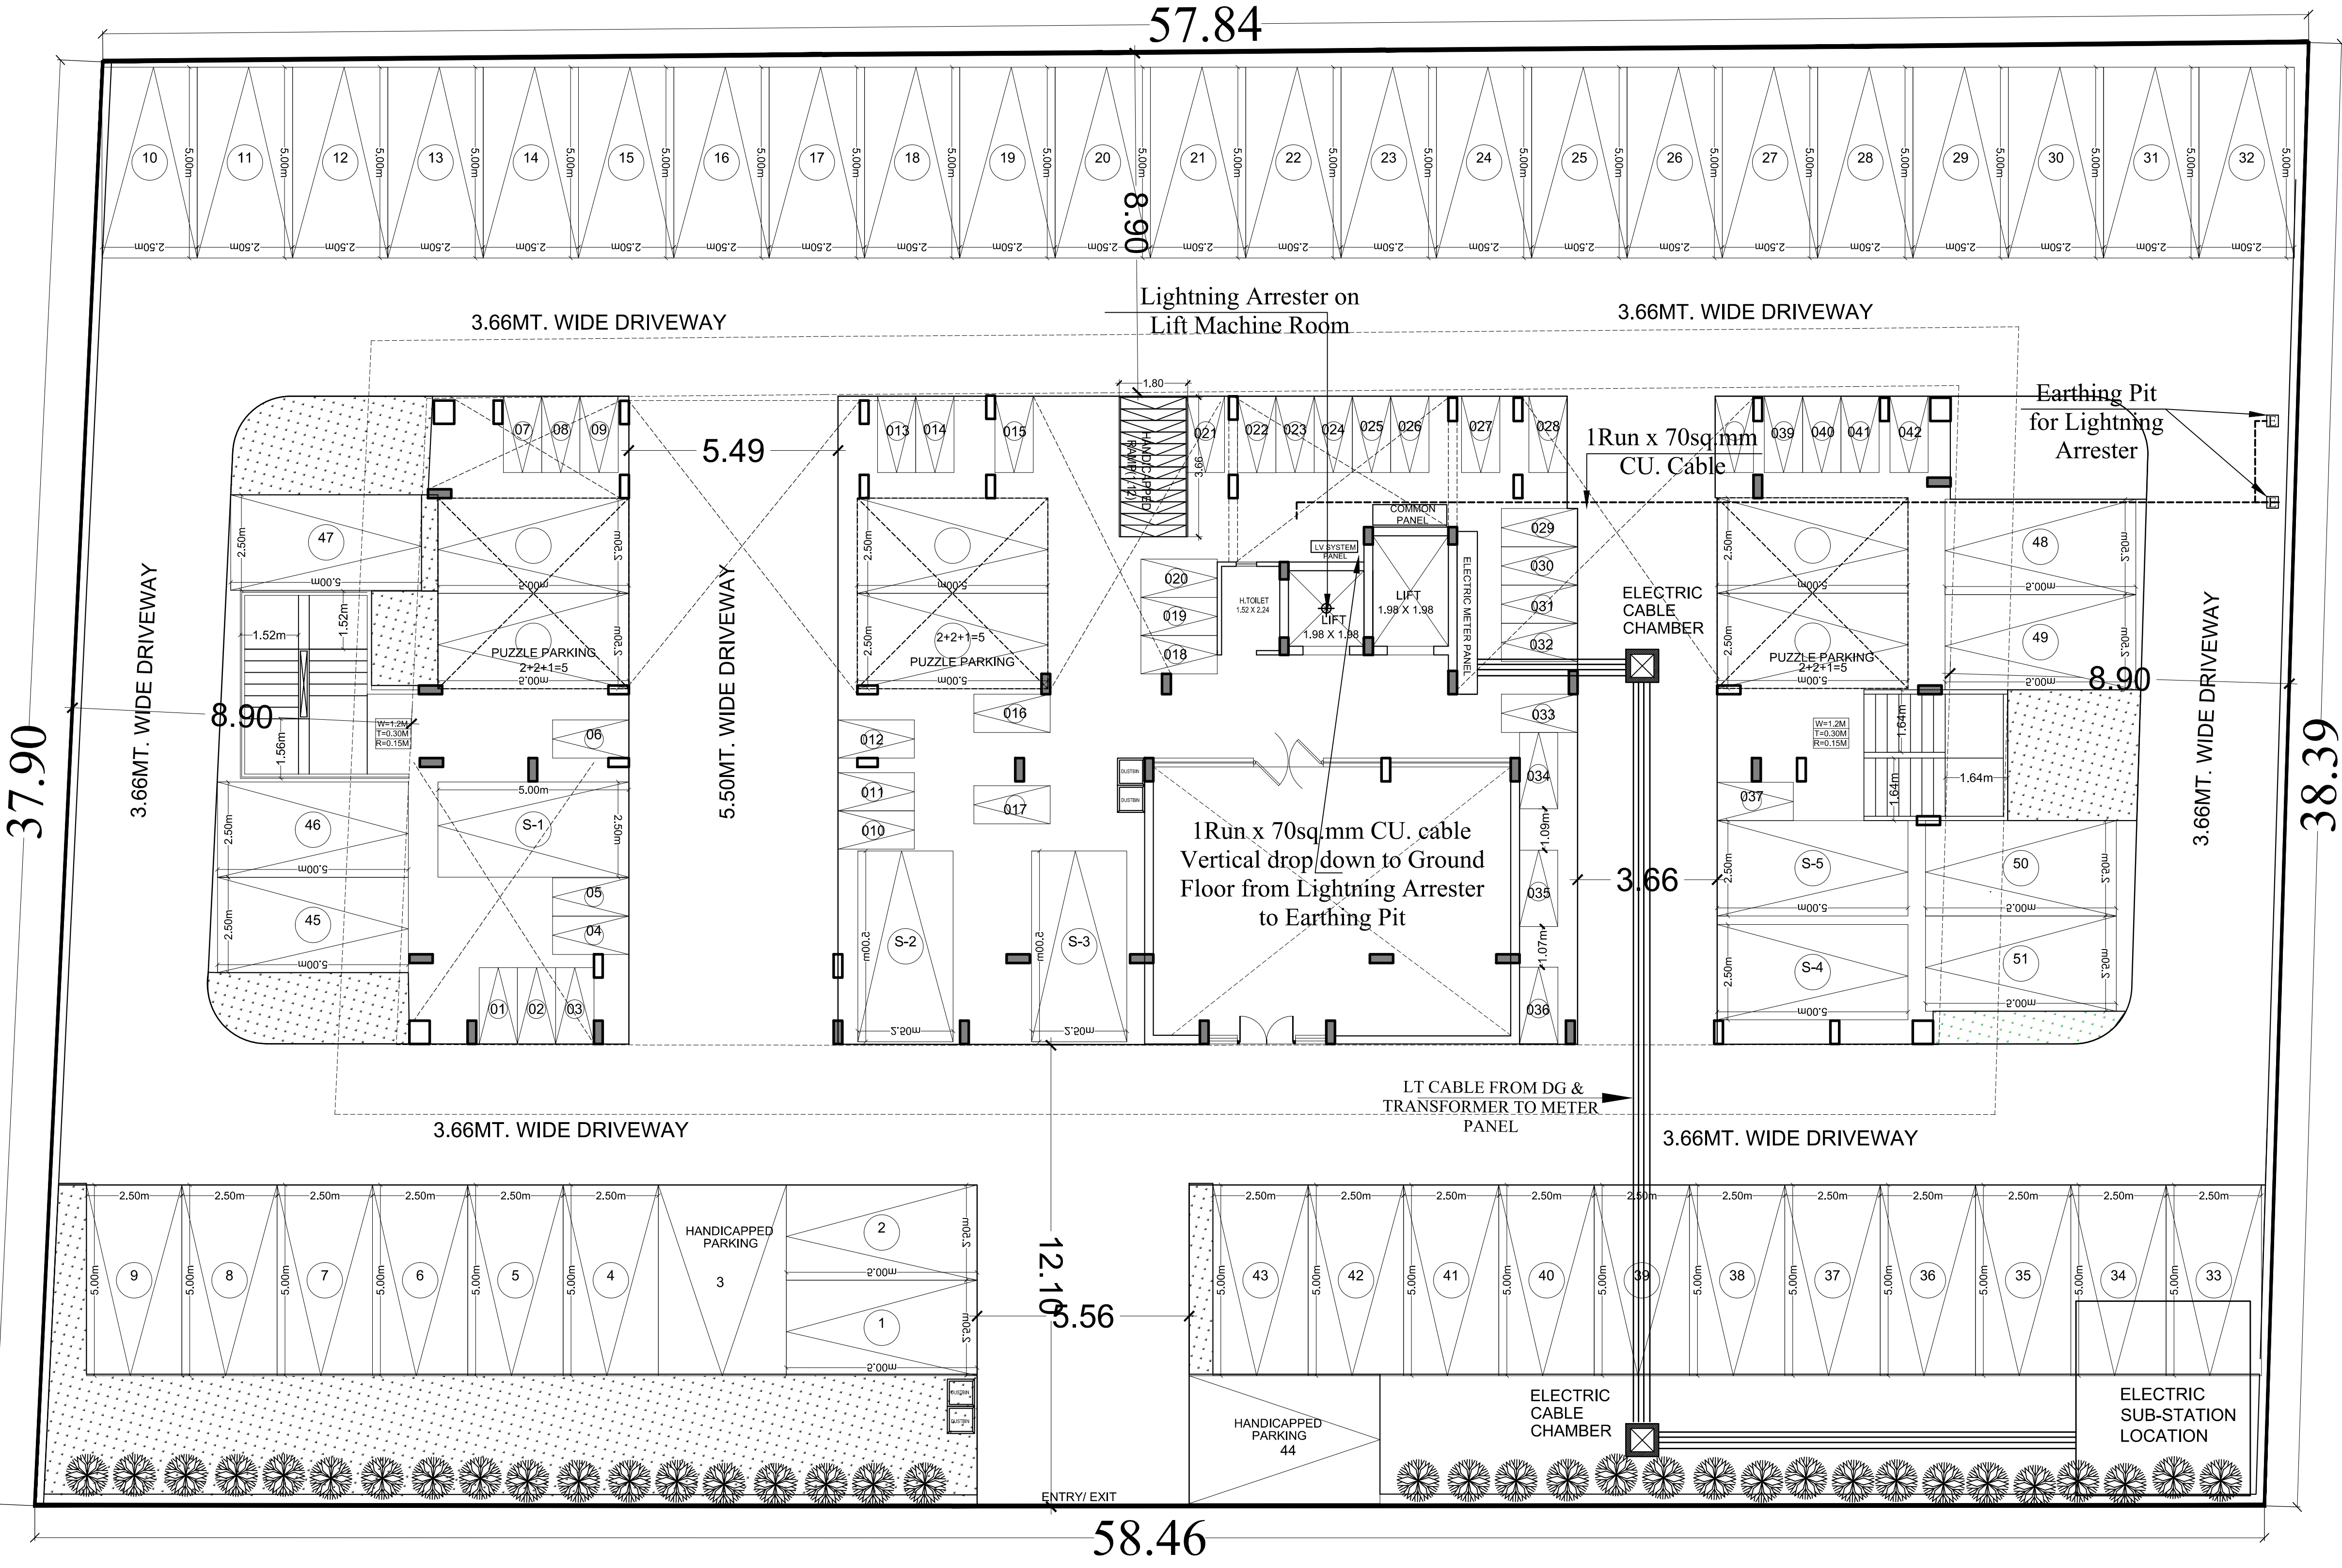

ROAD 18.0M. WIDE

REV		1				16	
-----	--	---	--	--	--	----	--	--	