


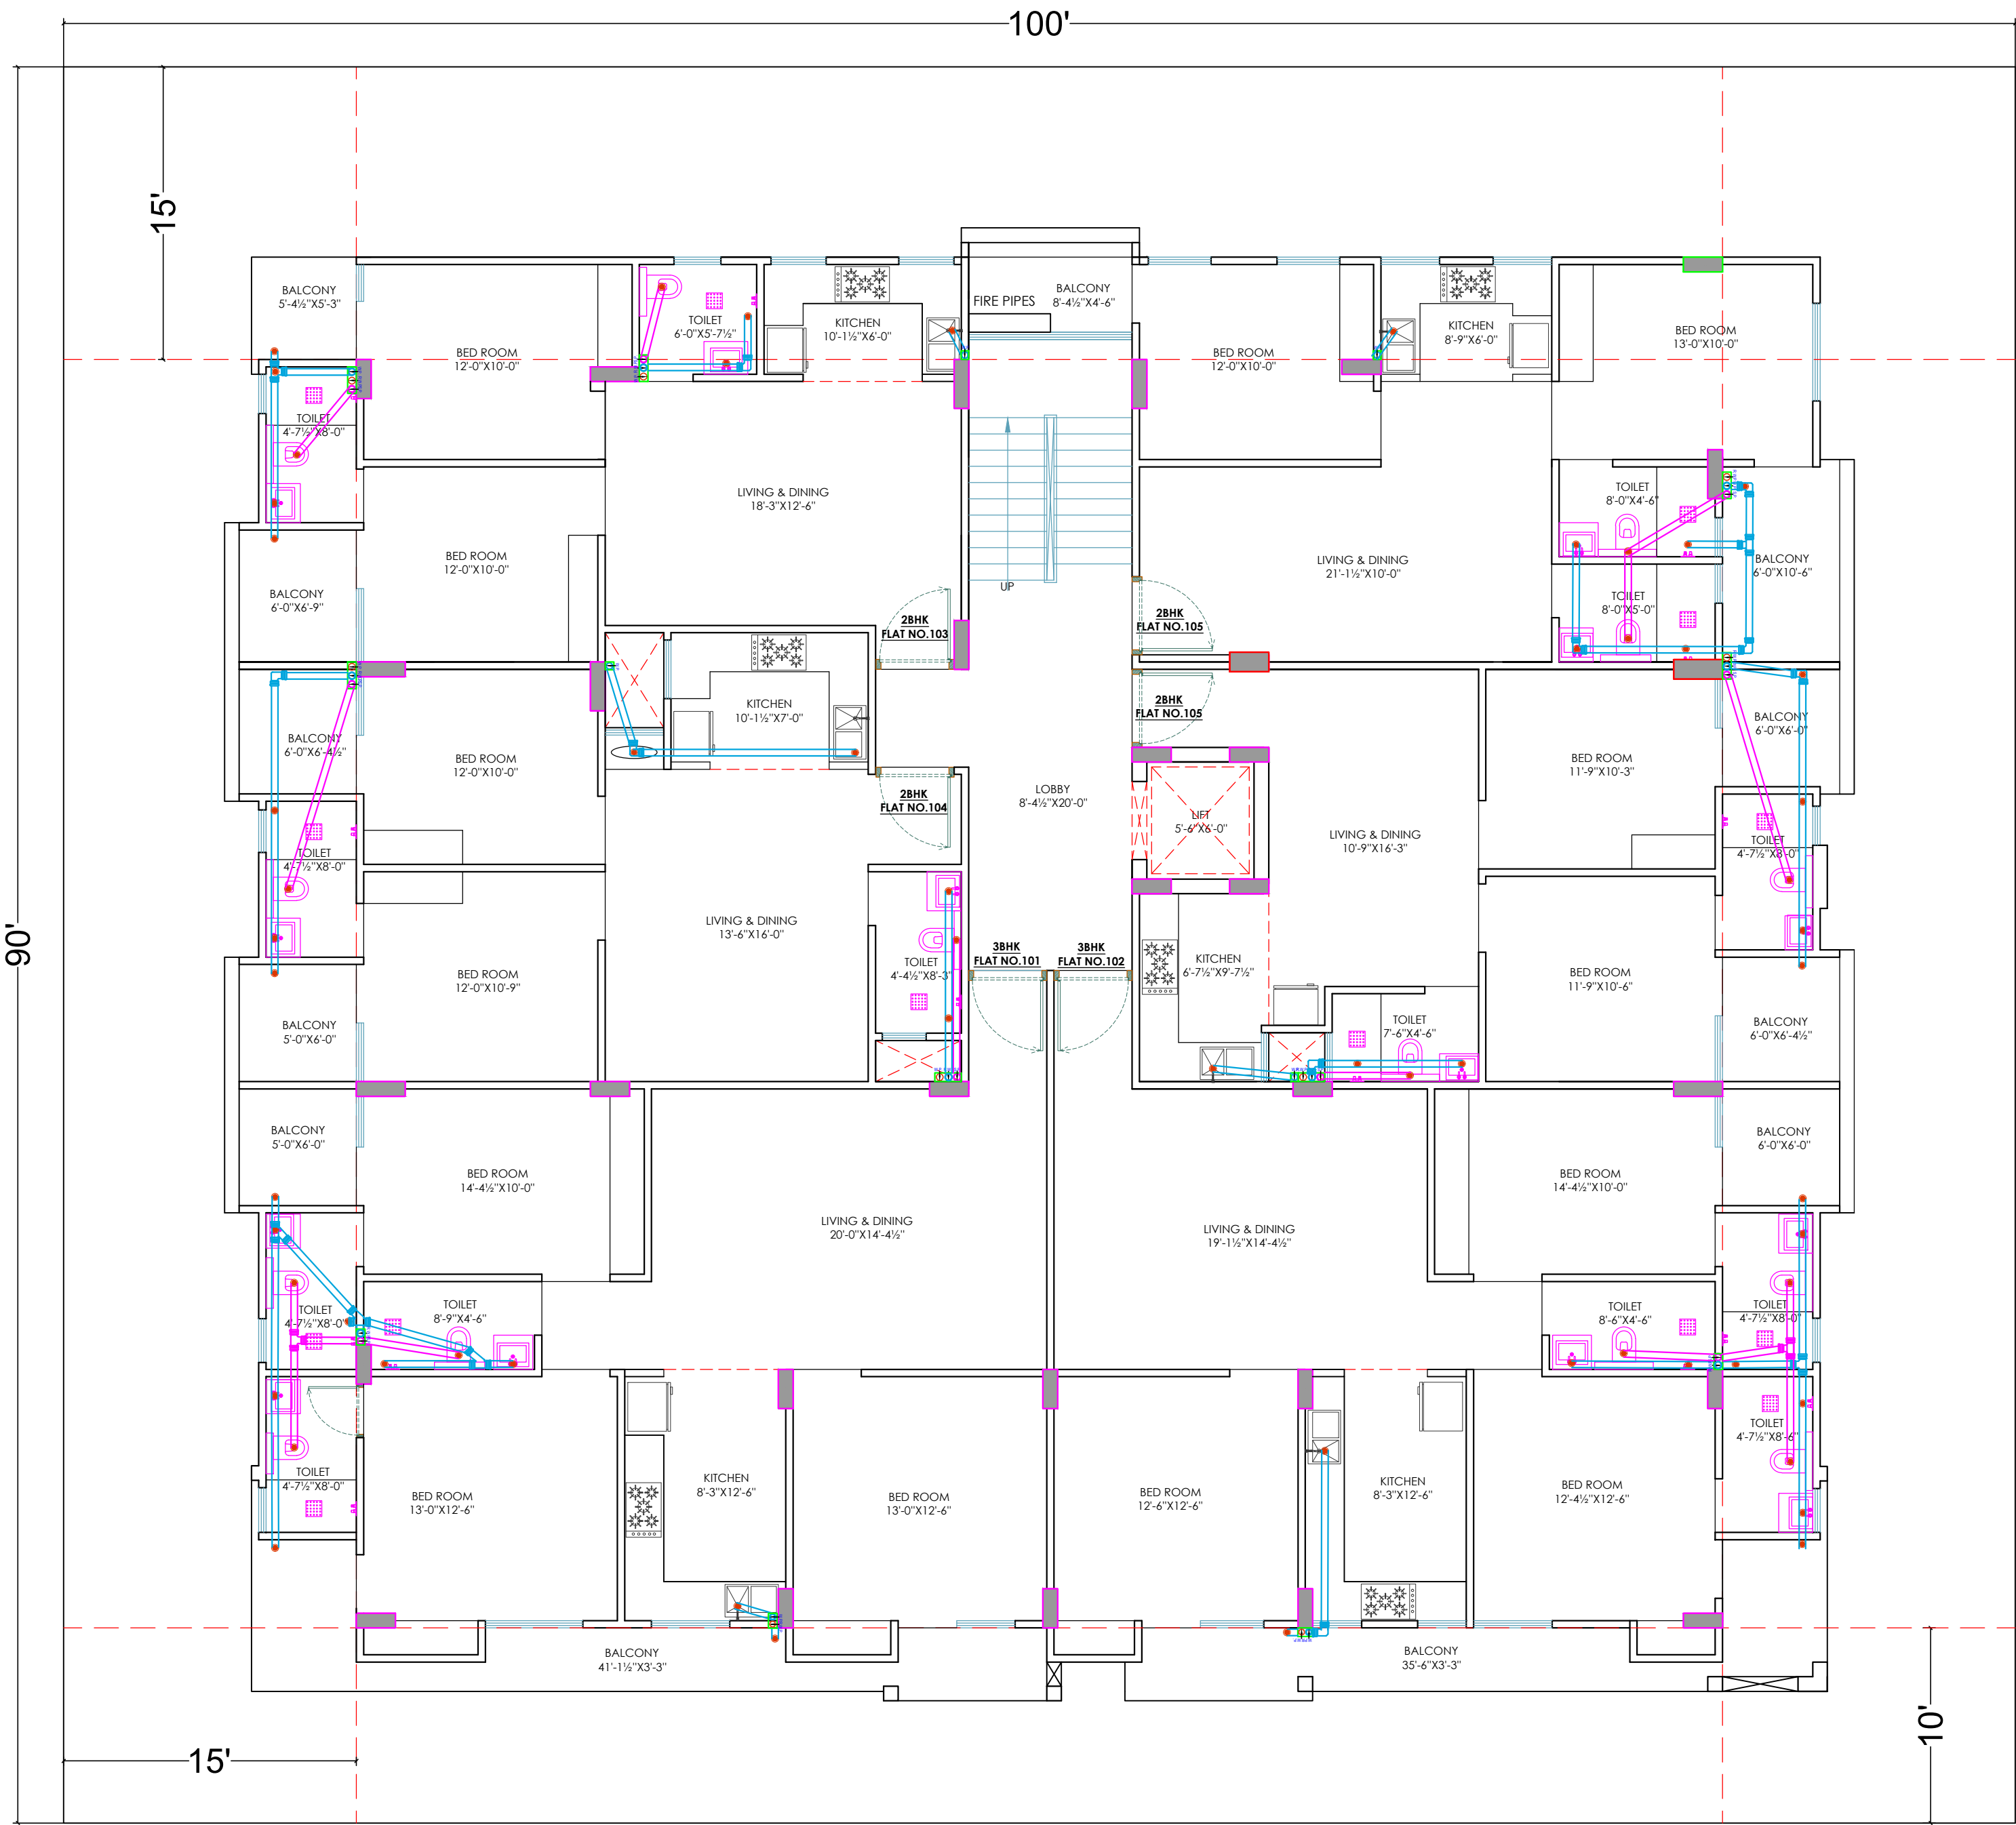
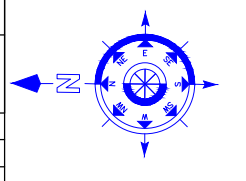
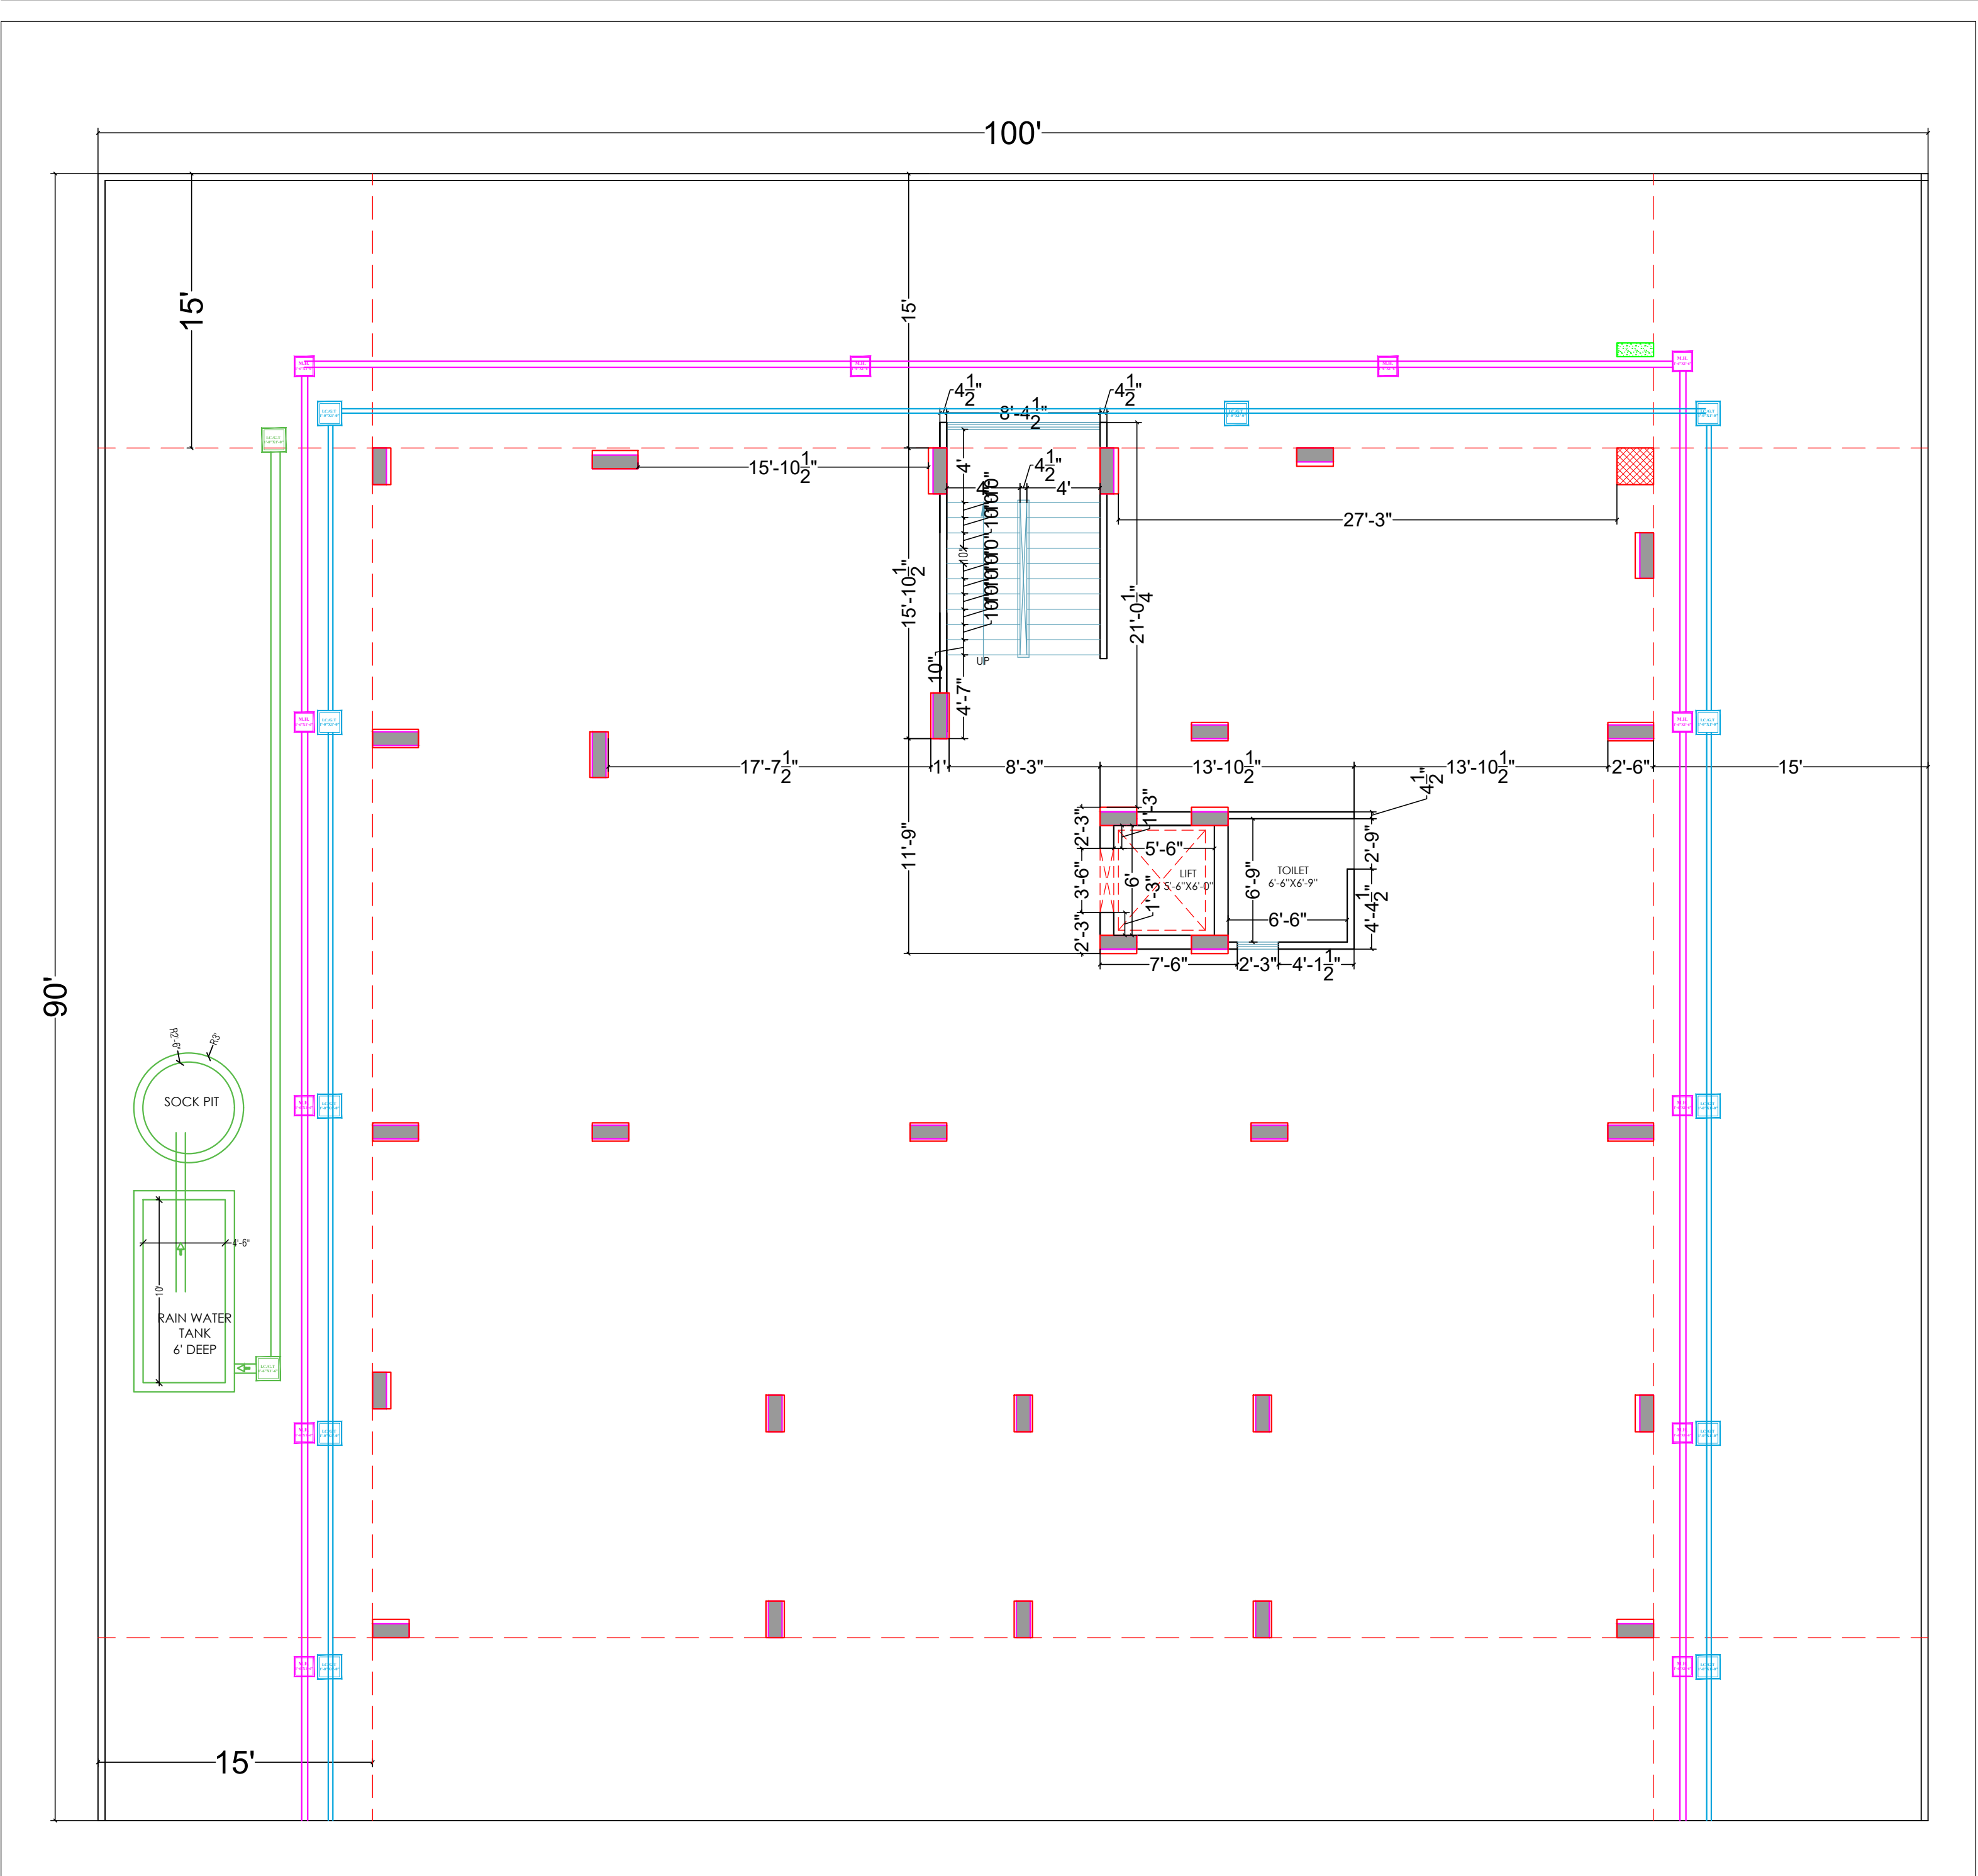


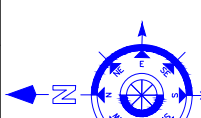

|   |   |   |   |   |
|---|---|---|---|---|
| <p><b>PROJECT TITTLE :-</b></p> <p>PROPOSED RESIDENTIAL<br/>BUILDING AT PLOT-20&amp;21, HARE KRISHNA VILL., IIND IN KHAS<br/>PER ARA NO.309 TO312,311/374,316 TO 320 VILL.DHOLAI,<br/>SANGANER, JAIPUR</p> | <p><b>GENERAL NOTES</b></p> <p>1. All dimensions are in feet and inches.<br/>2. Do not scale this drawing follow written dimensions only.<br/>3. This drawing should be read in conjunction with other<br/>architectural and structural drawings.<br/>4. Any discrepancy in the drawing should<br/>be immediately brought to the notice of architect.</p> | <p><b>CHKD BY :-</b></p> <p>AR. VIJAY SHARMA</p> <p><b>DRAWN BY :-</b></p> <p>MANOJ KUMAWAT</p> <p><b>DATE :-</b></p> <p>12-05-2023</p> <p><b>SCALE :-</b></p> <p>NTS</p> | <p><b>NORTH :-</b></p>  <p><b>FILE PATH :-</b></p> | <p><b>VISTAAR ARCHITECTS &amp; PLANNERS</b></p> <p>Architects :: Interior Designers<br/>B-2/12, Chitrkoot scheme,<br/>main Gandhi Path, Opp mall of jaipur, Jaipur-21<br/>Email-Vistaararchitects.web@gmail.com<br/>PH.- 0141-4116461, 09001010366</p> <p><b>NOTE :-</b></p> <p>This drawing is the sole copyright of Architects VISTAAR and should be used for the purpose expressly issued</p> |
|---|---|---|---|---|

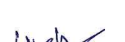

|                                                                                  |   |                                                   |   |   |                                                                       |
|----------------------------------------------------------------------------------|---|---------------------------------------------------|---|---|-----------------------------------------------------------------------|
| <div>PROJECT TITLE :-</div> <div>PROPOSED RESIDENCE FOR<br/>MR.CHENARAM JI</div> | <div>GENERAL NOTES</div> <div>1. All dimensions are in feets and inches.<br/>2. Do not scale this drawing follow written dimensions only.<br/>3. This drawing should be read in conjunction with other architectural and structural drawings.<br/>4. Any discrepancy in the drawing should be immediately brought to the notice of architect.</div> | <div>CHKD BY :-</div> <div>AR. VIJAY SHARMA</div> | <div>NORTH :-</div> <div></div> | <div>VISTAAR ARCHITECTS &amp; PLANNERS</div> <div>Architects :: Interior Designers<br/>B-2/12, Chitrkoot scheme,<br/>main Gandhi Path,Opp mall of jaipur,Jaipur-21<br/>Email-Vistaararchitects.web@gmail.com<br/>PH.- 0141-4116461,09001010366</div> <div><div>PRADEEP CONSULTANTS<br/>E: LOKESH VADHWA<br/>P.Tech.(Civil), M.Tech.(Structure)<br/>IA-StrucE AM-232</div></div> |                                                                       |
| <div>DRAWING TITLE :-</div> <div>STILT(PARKING)FLOOR WORKING PLAN</div>          |   | <div>DRAWN BY :-</div> <div>MANOJ KUMAWAT</div>   |   |   | <div>DATE :-</div> <div>27-02-2023</div> <div>REV:-</div> <div></div> |
|                                                                                  |   | <div>SCALE :-</div> <div>NTS</div>                |   |   |                                                                       |

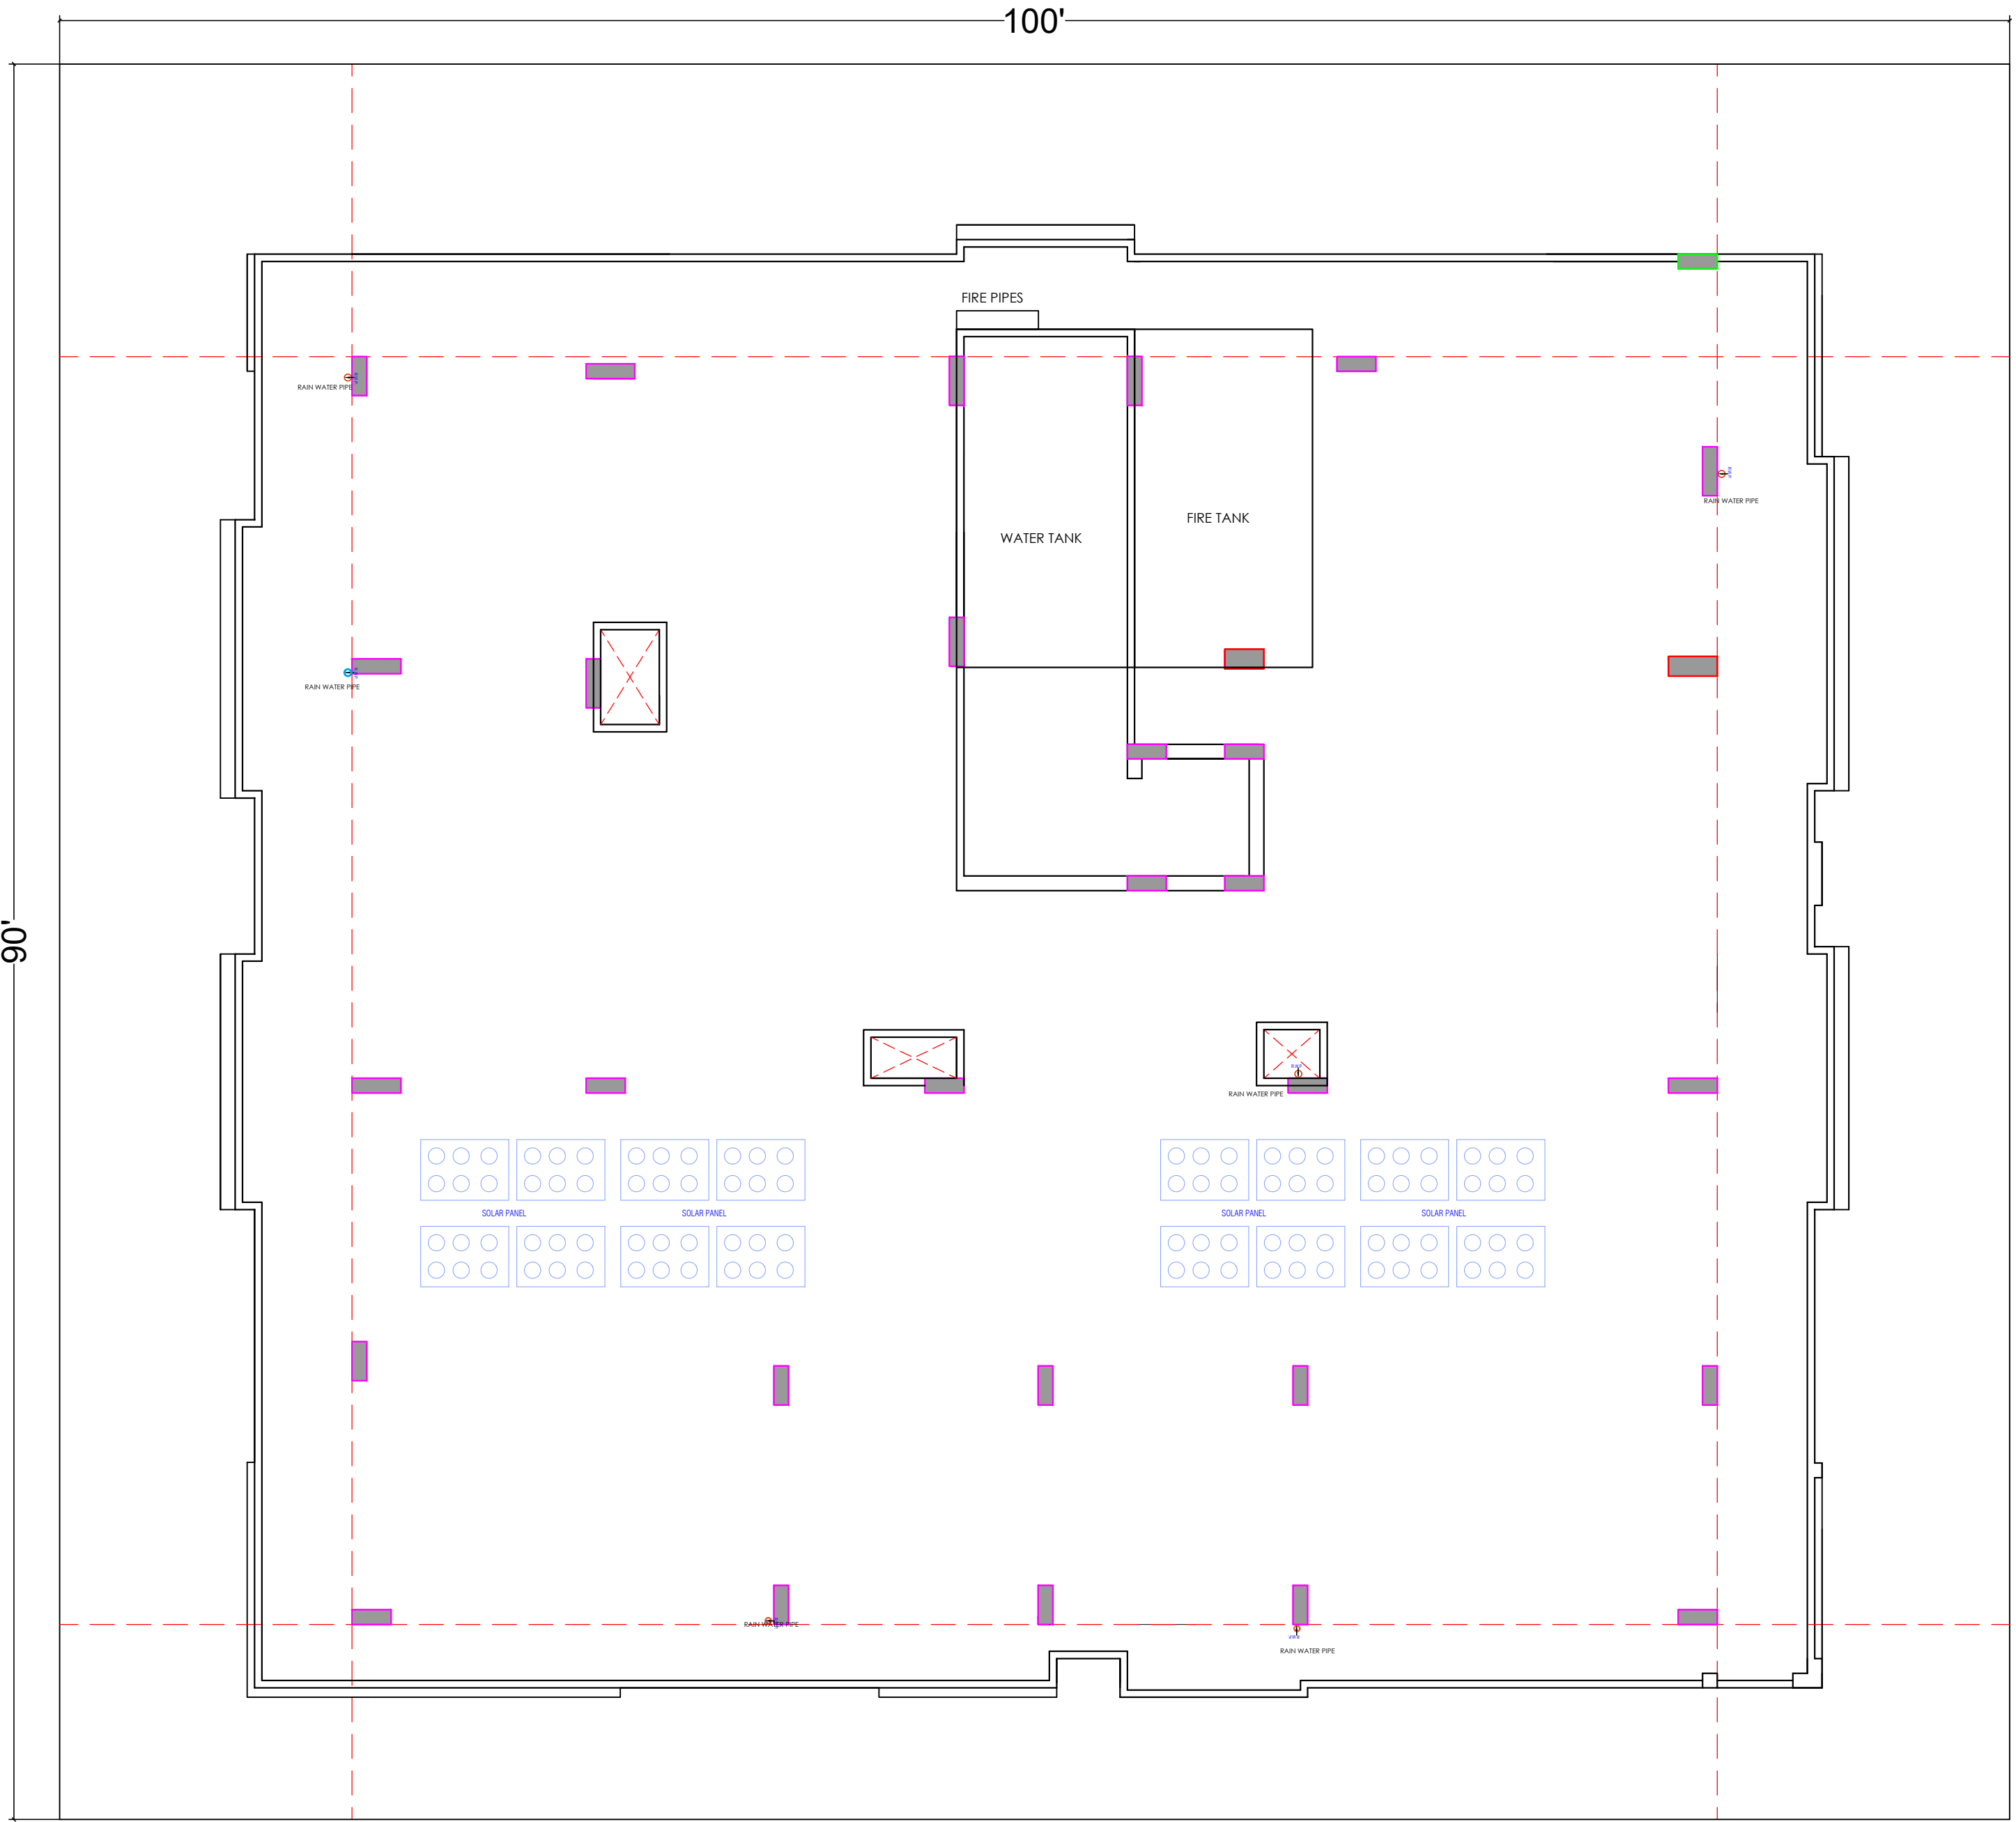

PROJECT TITLE :-

PROPOSED RESIDENTIAL  
BUILDING AT PLOT-20&21,HARE KRISHNA VILL.-I,IND IN KHAS  
PER ARA NO.309 TO312,311/374,316 TO 320 VILL.DHOLAI,  
SANGANER,JAIPUR

DRAWING TITLE :-

TERRACE RAINWATER PLAN

GENERAL NOTES

1. All dimensions are in feet and inches.
2. Do not scale this drawing follow written dimensions only.
3. This drawing should be read in conjunction with other architectural and structural drawings.
4. Any discrepancy in the drawing should be immediately brought to the notice of architect.

CHKD BY :-

AR. VIJAY SHARMA

DRAWN BY :-

MANOJ KUMAWAT

DATE :-


12-06-2023

REV:-

SCALE :-

NTS

NORTH :-

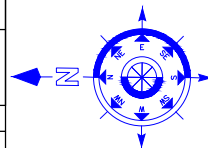

FILE PATH :-

VISTAAR ARCHITECTS & PLANNERS

Architects :: Interior Designers  
B-2/12, Chitrkoot scheme,  
main Gandhi Path, Opp mall of jaipur, Jaipur-21  
Email-Vistaararchitects.web@gmail.com  
PH.- 0141-4116461,09001010366

ME CONSULTANTS  
E: LOKESH VIADHWA  
P: Tech.(Civil), M.Tech.(Structure)  
V:StructE AM-232

NOTE :-

This drawing is the sole copyright of Architects VISTAAR and should be used for the purpose expressly issued.