



1ST TO 5TH FLOOR PLAN

NOTE:-

All Heights For Finish Floor Lvl	SYMBOL	SYMBOL	DESCRIPTION
+1000MM			Ø 20MM CWS PIPE THRU WALL CHASE TO SINK
			Ø 20MM HWS PIPE THRU WALL CHASE TO SINK
+1950MM			Ø 20MM CWS PIPE THRU WALL CHASE TO GEYSER
			Ø 20MM HWS PIPE THRU WALL CHASE FROM GEYSER
+1500MM			Ø 20MM CWS PIPE THRU WALL CHASE TO AQUAGUARD
+450MM			Ø 20MM HWS PIPE THRU WALL CHASE TO BASIN ANGLE VALVE
+800MM			Ø 20MM CWS PIPE THRU WALL CHASE TO BASIN ANGLE VALVE
+2100MM			Ø 20MM CWS PIPE THRU WALL CHASE TO CONCELED STOP COCK
+300MM			Ø 20MM CWS PIPE THRU WALL CHASE TO FAUCET
+450MM			Ø 20MM CWS PIPE THRU WALL CHASE TO CISTERN ANGLE VALVE
+1000MM WALL MIXER DIVERTOR +2025MM OUTSHOWER			Ø 20MM CWS PIPE THRU WALL CHASE TO WALL MIXER / DIVERTOR
			Ø 20MM HWS PIPE THRU WALL CHASE TO WALL MIXER / DIVERTOR
+600MM			Ø 20MM CWS PIPE THRU WALL CHASE TO TAP
+450MM			Ø 20MM CWS PIPE THRU WALL CHASE TO CISTERN ANGLE VALVE
			Floor Trap
+950MM	AS PER/ARCHI.		MIRROR 450X450mm(BOTTOM)
+1000MM	AS PER/ARCHI.		SOAP DISH
+1500MM	AS PER/ARCHI.		TOWEL RAIL
+450MM	AS PER/ARCHI.		PAPER HOLDER
			COLD WATER SUPPLY LINE
			HOT WATER SUPPLY LINE

AR INFRA
Partner/Auth. Signatory

Vipul
VIPUL AGARWAL
M.E.P. CONSULTANT
B.E. ELECTRICAL

SERVICES CONSULTANT:
ASHI ASSOCIATES
F 9 / 440 , Keshav Marg Chitrakut Scheme,Jaipur
PH:91-0-93146-10438 ,0141-2440946
Mail:vipul8599@yahoo.com

PROJECT NAME :-

LIVGYAN

PROMOTER :-

AR INFRA

DATE :-

19-07-2024

DRAWING :-

1ST TO 5TH FLOOR
PLUMBING & WATER
SUPPLY LAYOUT PLAN

PROJECT :-

PROPOSED RESIDENTIAL BUILDING
AT PLOT NO.- 369, 370, 371, 406 & 407,
PINK CITY ENCLAVE, JAIPUR

ARCHITECT :-

SPACE GRID

C-49,VIDYA APARTMENT,PARAS MARG,
BAPU NAGAR,NEAR JANTA STORE
CIRCLE, JAIPUR-302015
PH-09314918766,0141-4005506 (O)
Email:-info.spacegrid@gmail.com



6TH FLOOR PLAN

NOTE:-

All Heights For Finish Floor Lvl	SYMBOL	SYMBOL	DESCRIPTION
+1000MM			Ø 20MM CWS PIPE THRU WALL CHASE TO SINK Ø 20MM HWS PIPE THRU WALL CHASE TO SINK
+1950MM			Ø 20MM CWS PIPE THRU WALL CHASE TO GEYSER Ø 20MM HWS PIPE THRU WALL CHASE FROM GEYSER
+1500MM			Ø 20MM CWS PIPE THRU WALL CHASE TO AQUAGUARD
+450MM			Ø 20MM CWS PIPE THRU WALL CHASE TO BASIN ANGLE VALVE
+800MM			Ø 20MM CWS PIPE THRU WALL CHASE TO BASIN ANGLE VALVE
+2100MM			Ø 20MM CWS PIPE THRU WALL CHASE TO CONCELED STOP COCK
+300MM			Ø 20MM CWS PIPE THRU WALL CHASE TO FAUCET
+450MM			Ø 20MM CWS PIPE THRU WALL CHASE TO CISTERN ANGLE VALVE
+1000MM WALL MIXER DIVERTOR			Ø 20MM CWS PIPE THRU WALL CHASE TO WALL MIXER / DIVERTOR
+2025MM O.H.SHOWER			Ø 20MM HWS PIPE THRU WALL CHASE TO WALL MIXER / DIVERTOR
+600MM			Ø 20MM CWS PIPE THRU WALL CHASE TO TAP
+450MM			Ø 20MM CWS PIPE THRU WALL CHASE TO CISTERN ANGLE VALVE
			Floor Trap
+950MM	AS PER/ARCHI.		MIRROR 450X450mm(BOTTOM)
+1000MM	AS PER/ARCHI.		SOAP DISH
+1500MM	AS PER/ARCHI.		TOWEL RAIL
+450MM	AS PER/ARCHI.		PAPER HOLDER
			COLD WATER SUPPLY LINE
			HOT WATER SUPPLY LINE

A R INFRA
Partner/Auth. Signatory

Vipul
VIPUL AGARWAL
M.E.P. CONSULTANT
B.E. ELECTRICAL

SERVICES CONSULTANT:
ASHI ASSOCIATES
F 9 / 440 , Keshav Marg Chitrakut Scheme,Jaipur
PH:91-0-93146-10438 ,0141-2440946
Mail:vipul8599@yahoo.com

PROJECT NAME :-
LIVGYAN

PROMOTER :-
AR INFRA

DATE :-
19-07-2024

DRAWING :-
6TH FLOOR PLUMBING
& WATER SUPPLY
LAYOUT PLAN

PROJECT :-
PROPOSED RESIDENTIAL BUILDING
AT PLOT NO.- 369, 370, 371, 406 & 407,
PINK CITY ENCLAVE, JAIPUR

ARCHITECT :-
SPACE GRID

C-49,VIDYA APARTMENT,PARAS MARG,
BAPU NAGAR,NEAR JANTA STORE
CIRCLE, JAIPUR-302015
PH-09314918766,0141-4005506 (0)
Email:-info.spacegrid@gmail.com



1ST TO 5TH FLOOR PLAN

NOTE:-

SYMBOL	DESCRIPTION
	110 mm Soil Waste Water Pipe
	110 mm Waste Water Pipe
	110 mm Rain Water Pipe
	110 mm Soil Waste Water Pipe
	110 mm Waste Water Pipe
	110 mm Rain Water Pipe
	75 mm Waste Water Pipe
	75 mm Rain Water Pipe
	50mm Waste Water Pipe Bottle Trap
	Floor Trap
	Flow Direction
	6" Platform Raise

Vipul
VIPUL AGARWAL
M.E.P. CONSULTANT
B.E. ELECTRICAL

A R INFRA
Partner/Auth. Signatory

SERVICES CONSULTANT:
ASHI ASSOCIATES
F 9 / 440 , Keshav Marg Chitrakut Scheme,Jaipur
PH:91-0-93146-10438 ,0141-2440946
Mail:vipul8599@yahoo.com

PROJECT NAME :-
LIVGYAN

PROMOTER :-
AR INFRA

DATE :-
19-07-2024

DRAWING : -
1ST TO 5TH FLOOR
DRAINAGE & PLUMBING
LAYOUT PLAN

PROJECT : -
PROPOSED RESIDENTIAL BUILDING
AT PLOT NO.- 369, 370, 371, 406 & 407,
PINK CITY ENCLAVE, JAIPUR

ARCHITECT : -
SPACE GRID

C-49,VIDYA APARTMENT,PARAS MARG,
BAPU NAGAR,NEAR JANTA STORE
CIRCLE, JAIPUR-302015
PH-09314918766,0141-4005506 (O)
Email: -info.spacegrid@gmail.com



6TH FLOOR PLAN

NOTE:-

SYMBOL	DESCRIPTION
	110 mm Soil Waste Water Pipe
	110 mm Waste Water Pipe
	110 mm Rain Water Pipe
	110 mm Soil Waste Water Pipe
	110 mm Waste Water Pipe
	110 mm Rain Water Pipe
	75 mm Waste Water Pipe
	75 mm Rain Water Pipe
	50mm Waste Water Pipe Bottle Trap
	Floor Trap
	Flow Direction
	6" Platform Raise

A R INFRA
Partner/Auth. Signatory

Vipul
VIPUL AGARWAL
M.E.P. CONSULTANT
B.E. ELECTRICAL

SERVICES CONSULTANT:
ASHI ASSOCIATES
F 9 / 440 , Keshav Marg Chitrakut Scheme,Jaipur
PH:91-0-93146-10438 ,0141-2440946
Mail:vipul8599@yahoo.com

PROJECT NAME :-

LIVGYAN

PROMOTER :-

AR INFRA

DATE :-

19-07-2024


DRAWING :-

6TH FLOOR DRAINAGE &
PLUMBING LAYOUT PLAN


PROJECT :-

PROPOSED RESIDENTIAL BUILDING
AT PLOT NO.- 369, 370, 371, 406 & 407,
PINK CITY ENCLAVE, JAIPUR

ARCHITECT :-

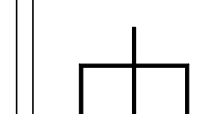 **SPACE GRID**

C-49,VIDYA APARTMENT,PARAS MARG,
BAPU NAGAR,NEAR JANTA STORE
CIRCLE, JAIPUR-302015
PH-09314918766,0141-4005506 (0)
Email:-info.spacegrid@gmail.com

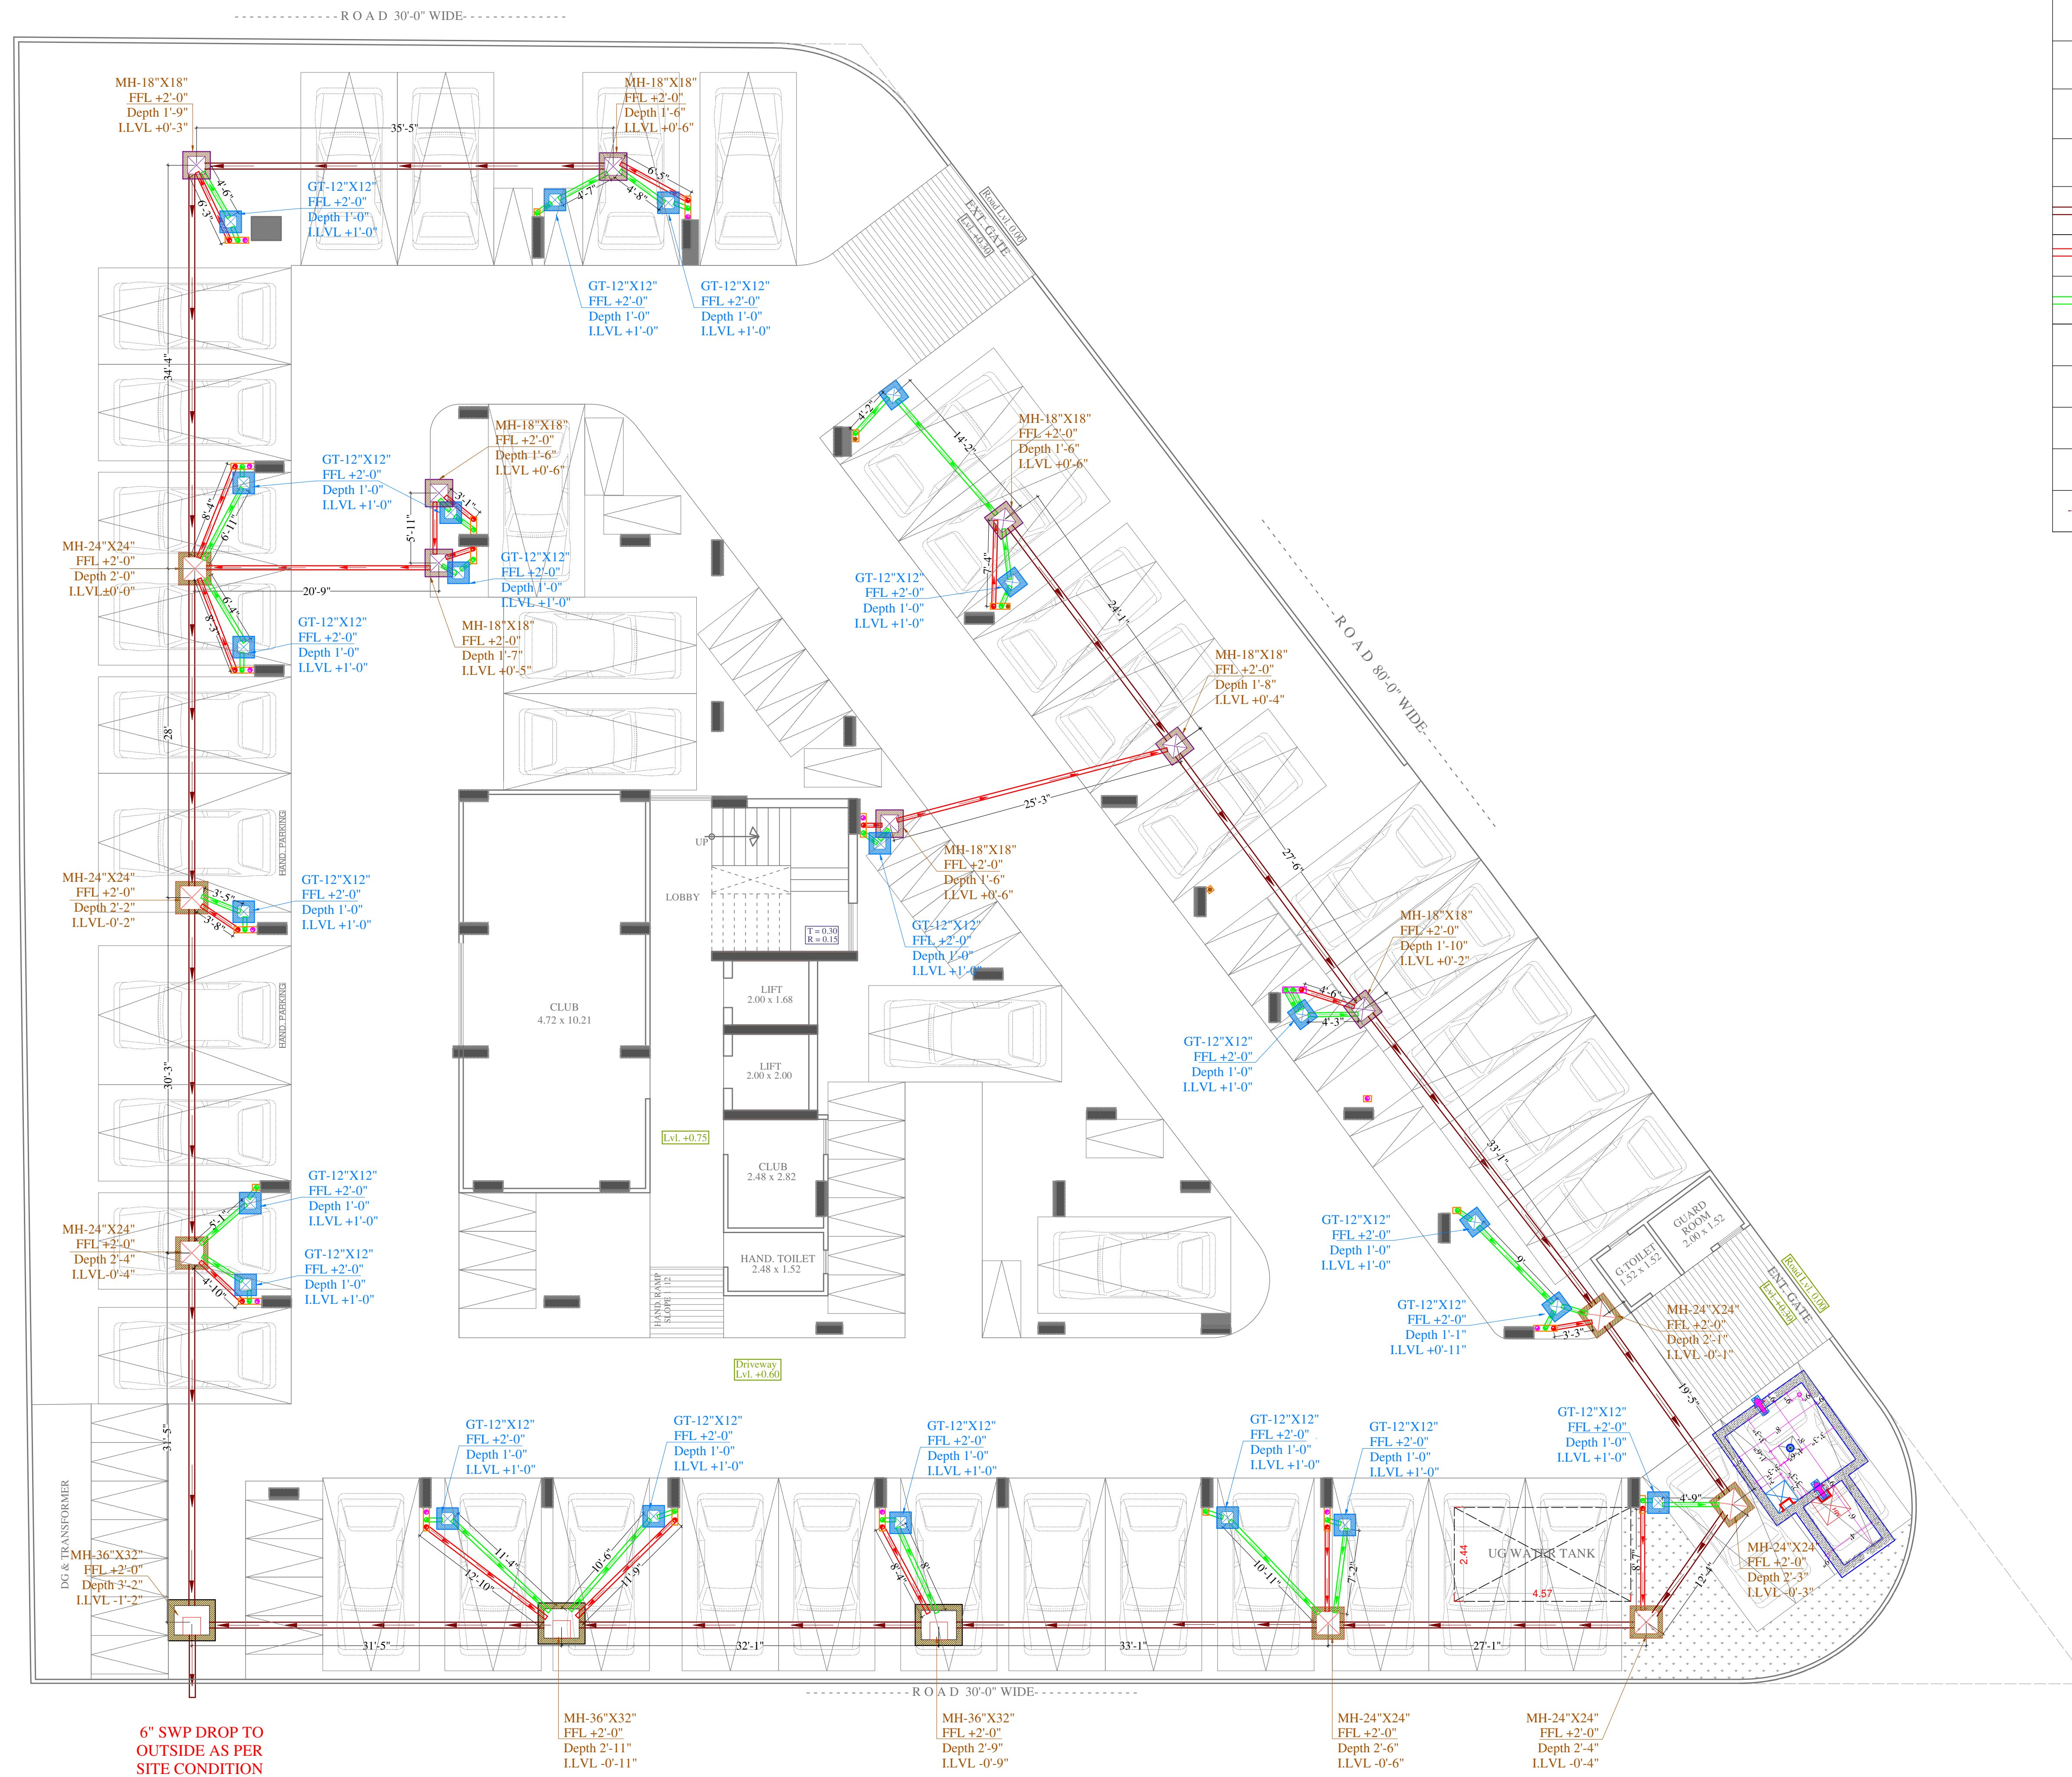

SYMBOL	DESCRIPTION
	110 mm Soil Waste Water Pipe
	110 mm Waste Water Pipe
	110 mm Rain Water Pipe
	75 mm Rain Water Pipe
	160 mm Soil Waste Water Pipe Slope 1:200
	110 mm Soil Waste Water Pipe Slope 1:150
	110 mm Waste Water Pipe Slope 1:150
	Gully Trap-300X300mm Depth According to Slope
	Main Hole-450X450mm Depth According to Slope
	Main Hole-600X600mm Depth According to Slope
	Main Hole-900X800mm Depth According to Slope
	Flow Direction

AR INFRA
Partner/Author, Signatory

Vipul
VIPUL AGARWAL
M.E.P. CONSULTANT
B.E. ELECTRICAL

SERVICES CONSULTANT:
ASHI ASSOCIATES
F 9 / 440 , Keshav Marg Chitrakut
Scheme,Jaipur
PH:91-0-93146-10438 ,0141-2440946
Mail:vipul8599@yahoo.com



PROJECT NAME :-
LIVGYAN

PROMOTER :-
AR INFRA

ADDRESS :-
PLOT NO.- 369, 370, 371, 406 &
407, PINK CITY ENCLAVE,
JAIPUR

DWG :-
EXTERNAL SEWERAGE WATER
PIPE ROUTE PLAN

PROJECT :-
PROPOSED RESIDENTIAL BUILDING AT
PLOT NO.- 369, 370, 371, 406 & 407, PINK
CITY ENCLAVE, JAIPUR

ARCHITECT :-
SPACE GRID

C-49,VIDYA APARTMENT,PARAS
MARG,
BAPU NAGAR,NEAR JANTA
STORE CIRCLE, JAIPUR-302015
PH-09314918766,0141-4005506 (O)
Email:-info.spacegrid@gmail.com