


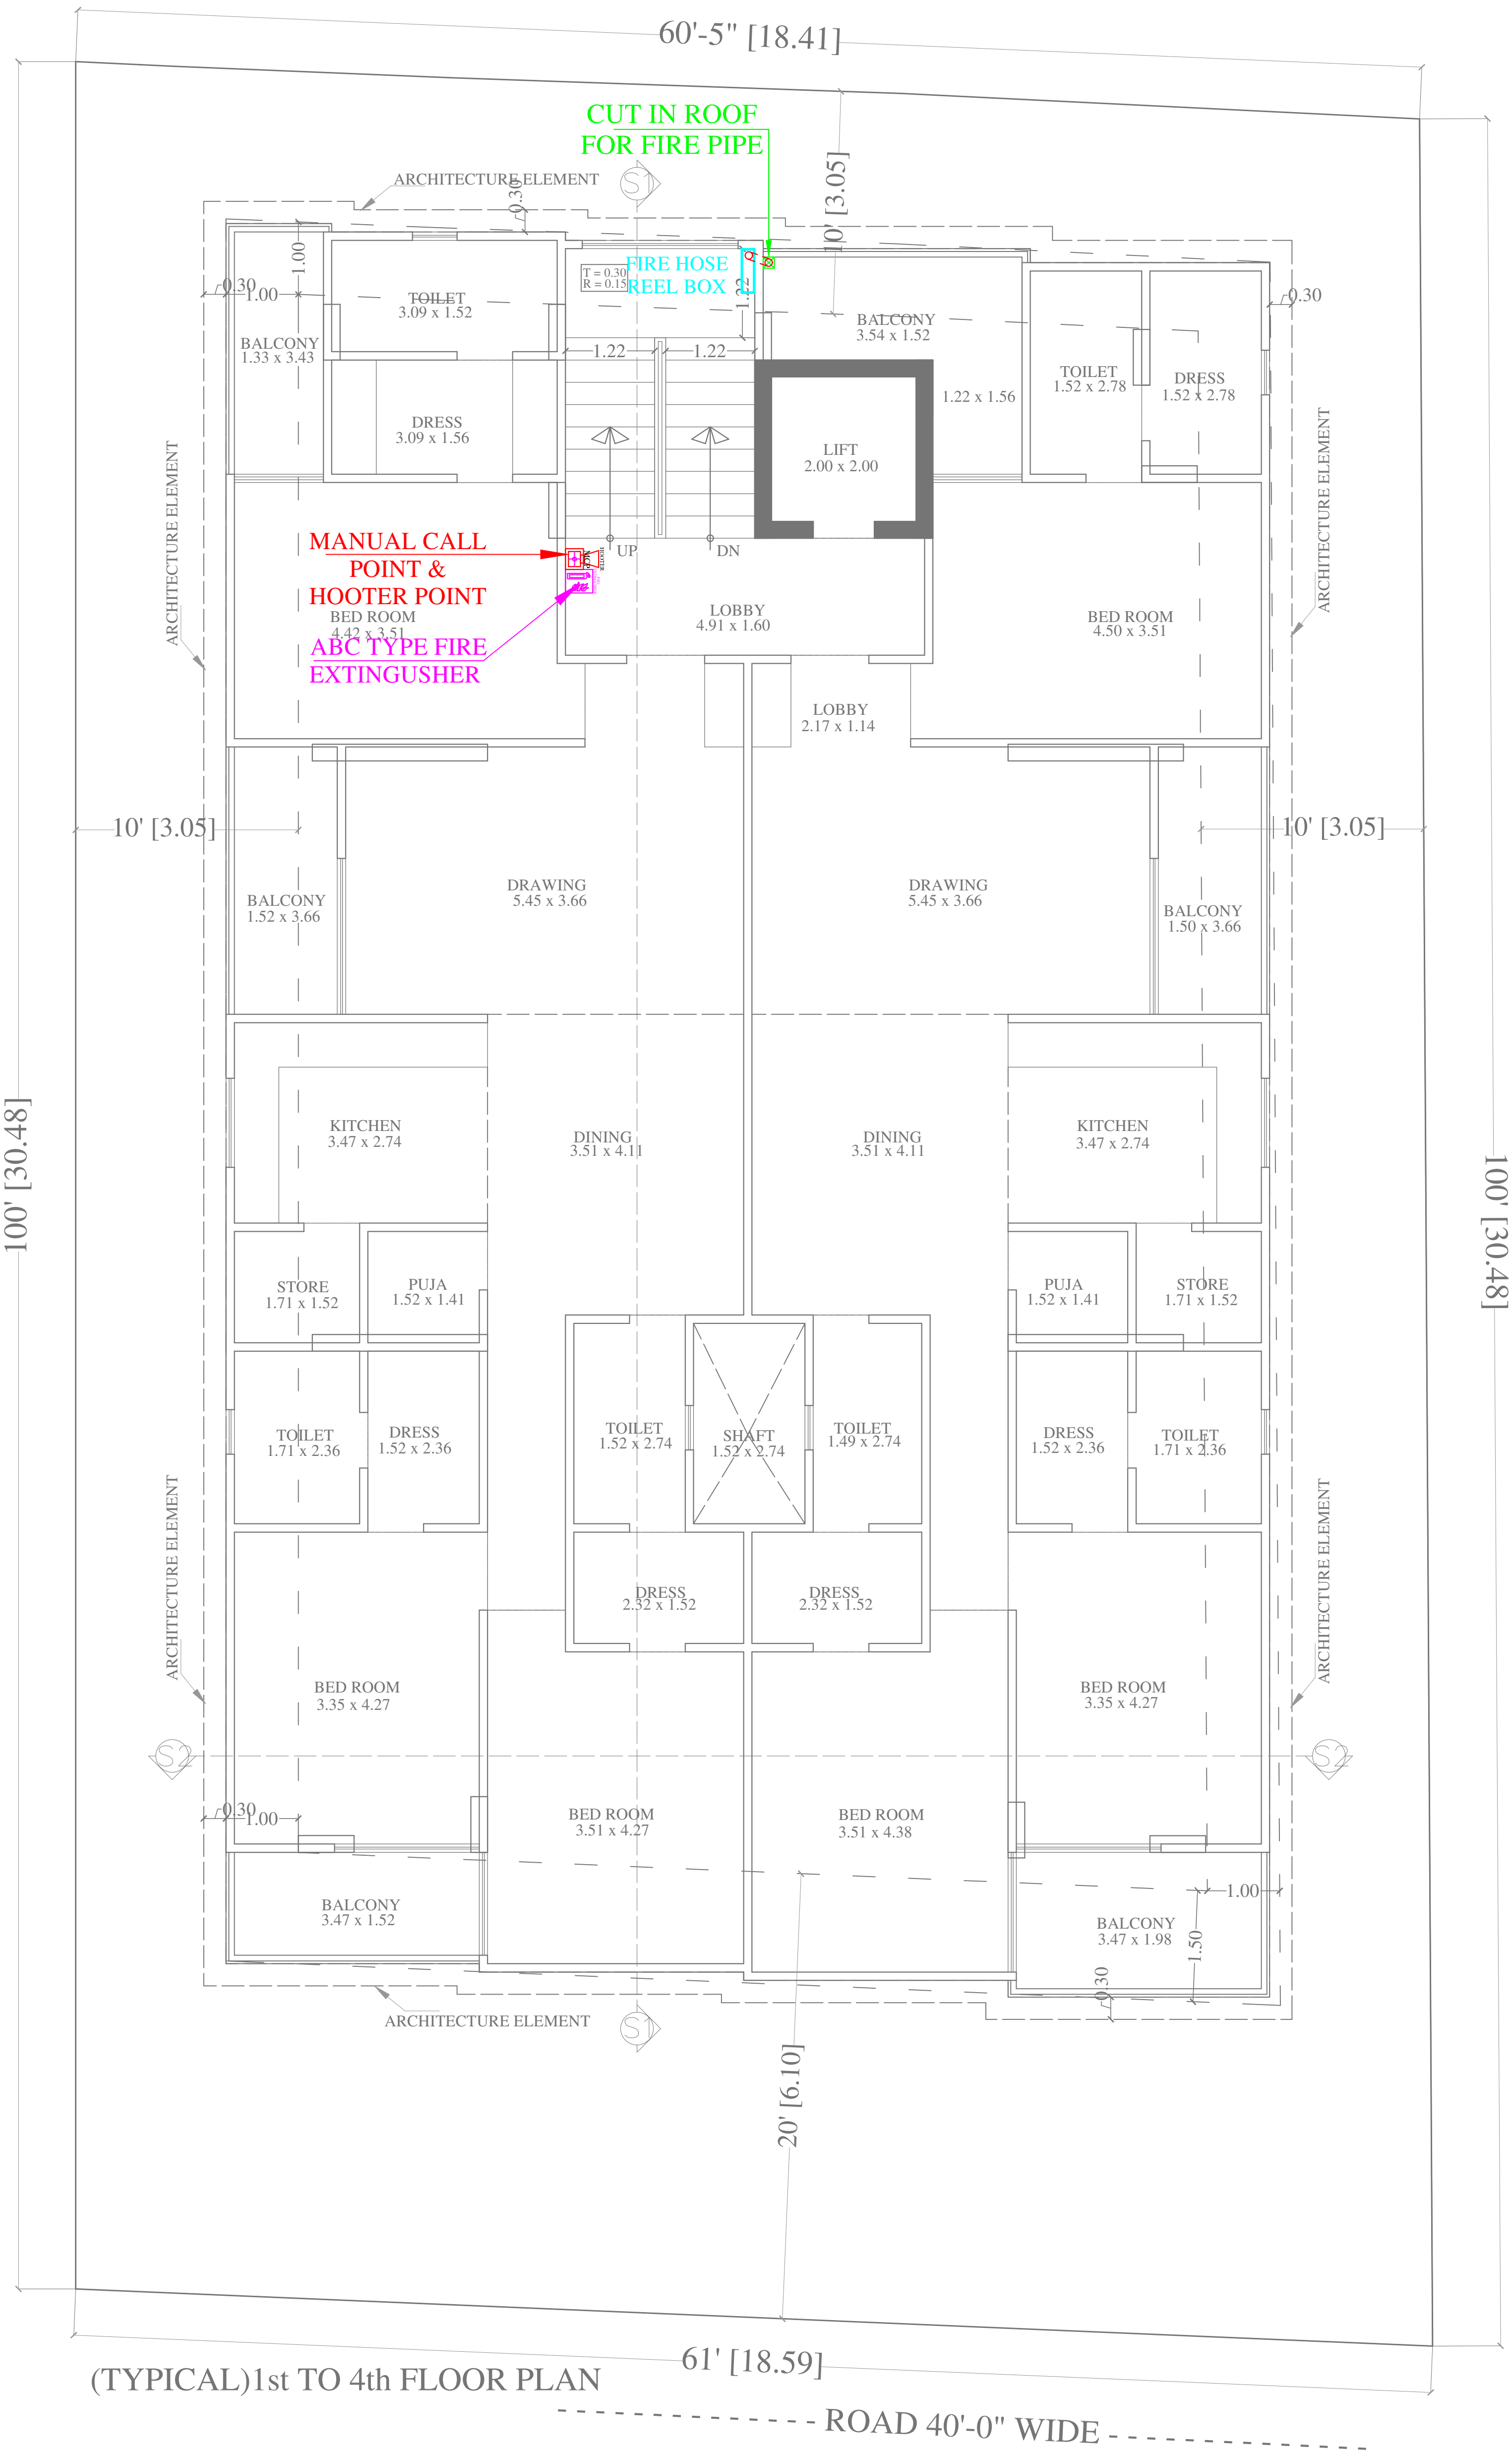

Vipul
VIPUL AGARWAL
M.E.P. CONSULTANT
B.E. ELECTRICAL

LEGENDS:

No.	Symbol	Description
01		ABC TYPE FIRE EXTINGUISHER
01		MANUAL CALL POINT
01		HOOTER POINT
01		63mmØ FABRIC LINED CANVAS FIRE HOSE (15mtr. Each) WITH COUPLING

SERVICE CONSULTANT
ASHI ASSOCIATES
F 9 / 440 , Keshav Marg Chitrakut Scheme,Jaipur
PH:91-0-93146-10438 ,0141-2440946, Mail:-vipul8599@yahoo.com

DRG. TITLE:-
TYPICAL FLOOR
MCP, HOOTER, FIRE
EXTINGUISHER & FIRE HOSE
REEL BOX MARKED PLAN

OWNER

Vinay Khandelwal,
Ashok Khandelwal

SCALE = 1:100

PROJECT :-
Saket Prestige Homes

DEVELOPER NAME :
SAKET BUILD MART PVT LTD

PROJECT ADDRESS :-
PROPOSED RESIDENTIAL BUILDING
SUBSIVION AT PLOT NO. 29-30
(NORTH PART) LIONS LANE, JAIPUR

ARCHITECT :-
SPACE GRID
C-49,VIDYA
APARTMENT,PARAS MARG,
BAPU NAGAR,NEAR JANTA
STORE CIRCLE, JAIPUR-302015
PH-09314918766,0141-4005506 (O)
Email:-info.spacegrid@gmail.com

