



STILT FLOOR PLAN

VIPUL
VIPUL AGARWAL
M.E.P. CONSULTANT
B.E. ELECTRICAL

LEGENDS:

Mounting Height	No.	I D	Symbol	Description
+90"		BULB		Led Bulb 20W Make:- Syska Led Cat no. SKC-20W 5.7K/3K
CEILING		TL		LED CEILING TUBE LIGHT MAKE:- SYSKA LED CAT NO:- SSK-T5-20W
CEILING		DL		Led 6" Down Lighter 20W (Surface Mounted) Make:- Syska Led Cat no:- SDL-15W GLD 6.5K/4K
VENTILATOR HT.		CR		CEILING ROSE
VENTILATOR HT.		EXF		9" DIA FRESH AIR FAN
+90"		TL/W		LED WALL TUBE LIGHT MAKE:- SYSKA LED CAT NO:- SSK-T5-20W
+42"		SB		SWITCH BOARD
+60"		MCB DB		MCB DISTRIBUTION BOARD


SERVICES CONSULTANT:
ASHI ASSOCIATES
F 9 / 440 , Keshav Marg Chitrakut Scheme,Jaipur
PH:91-0-93146-10438 ,0141-2440946 Mail:vipul8599@yahoo.com

DRN BY:- KEDAR	CKD BY:- SANJAY	APPD:- VIPUL AGARWAL
-------------------	--------------------	-------------------------

DRAWING TITLE:
STILT FLOOR ELECTRICAL POINT MARKED
PLAN

ARCHITECTS :
SPACE GRID
C-49,VIDYA APARTMENT,PARAS MARG,
BAPU NAGAR,NEAR JANTA STORE CIRCLE,
JAIPUR-302015
PH-09314918766,0141-4005506 (O)
Email:-info.spacegrid@gmail.com

NORTH: 	PROJECT NAME :- Saket Prestige Homes	DEVELOPER NAME : SAKET BUILDMART PVT LTD	Name of Directors :- Vinay Khandelwal, Ashok Khandelwal	PROJECT ADDRESS:- PROPOSED RESIDENTIAL BUILDING SUBSIVION AT PLOT NO. 29-30 (NORTH PART) LIONS LANE, JAIPUR
------------	--	--	---	---

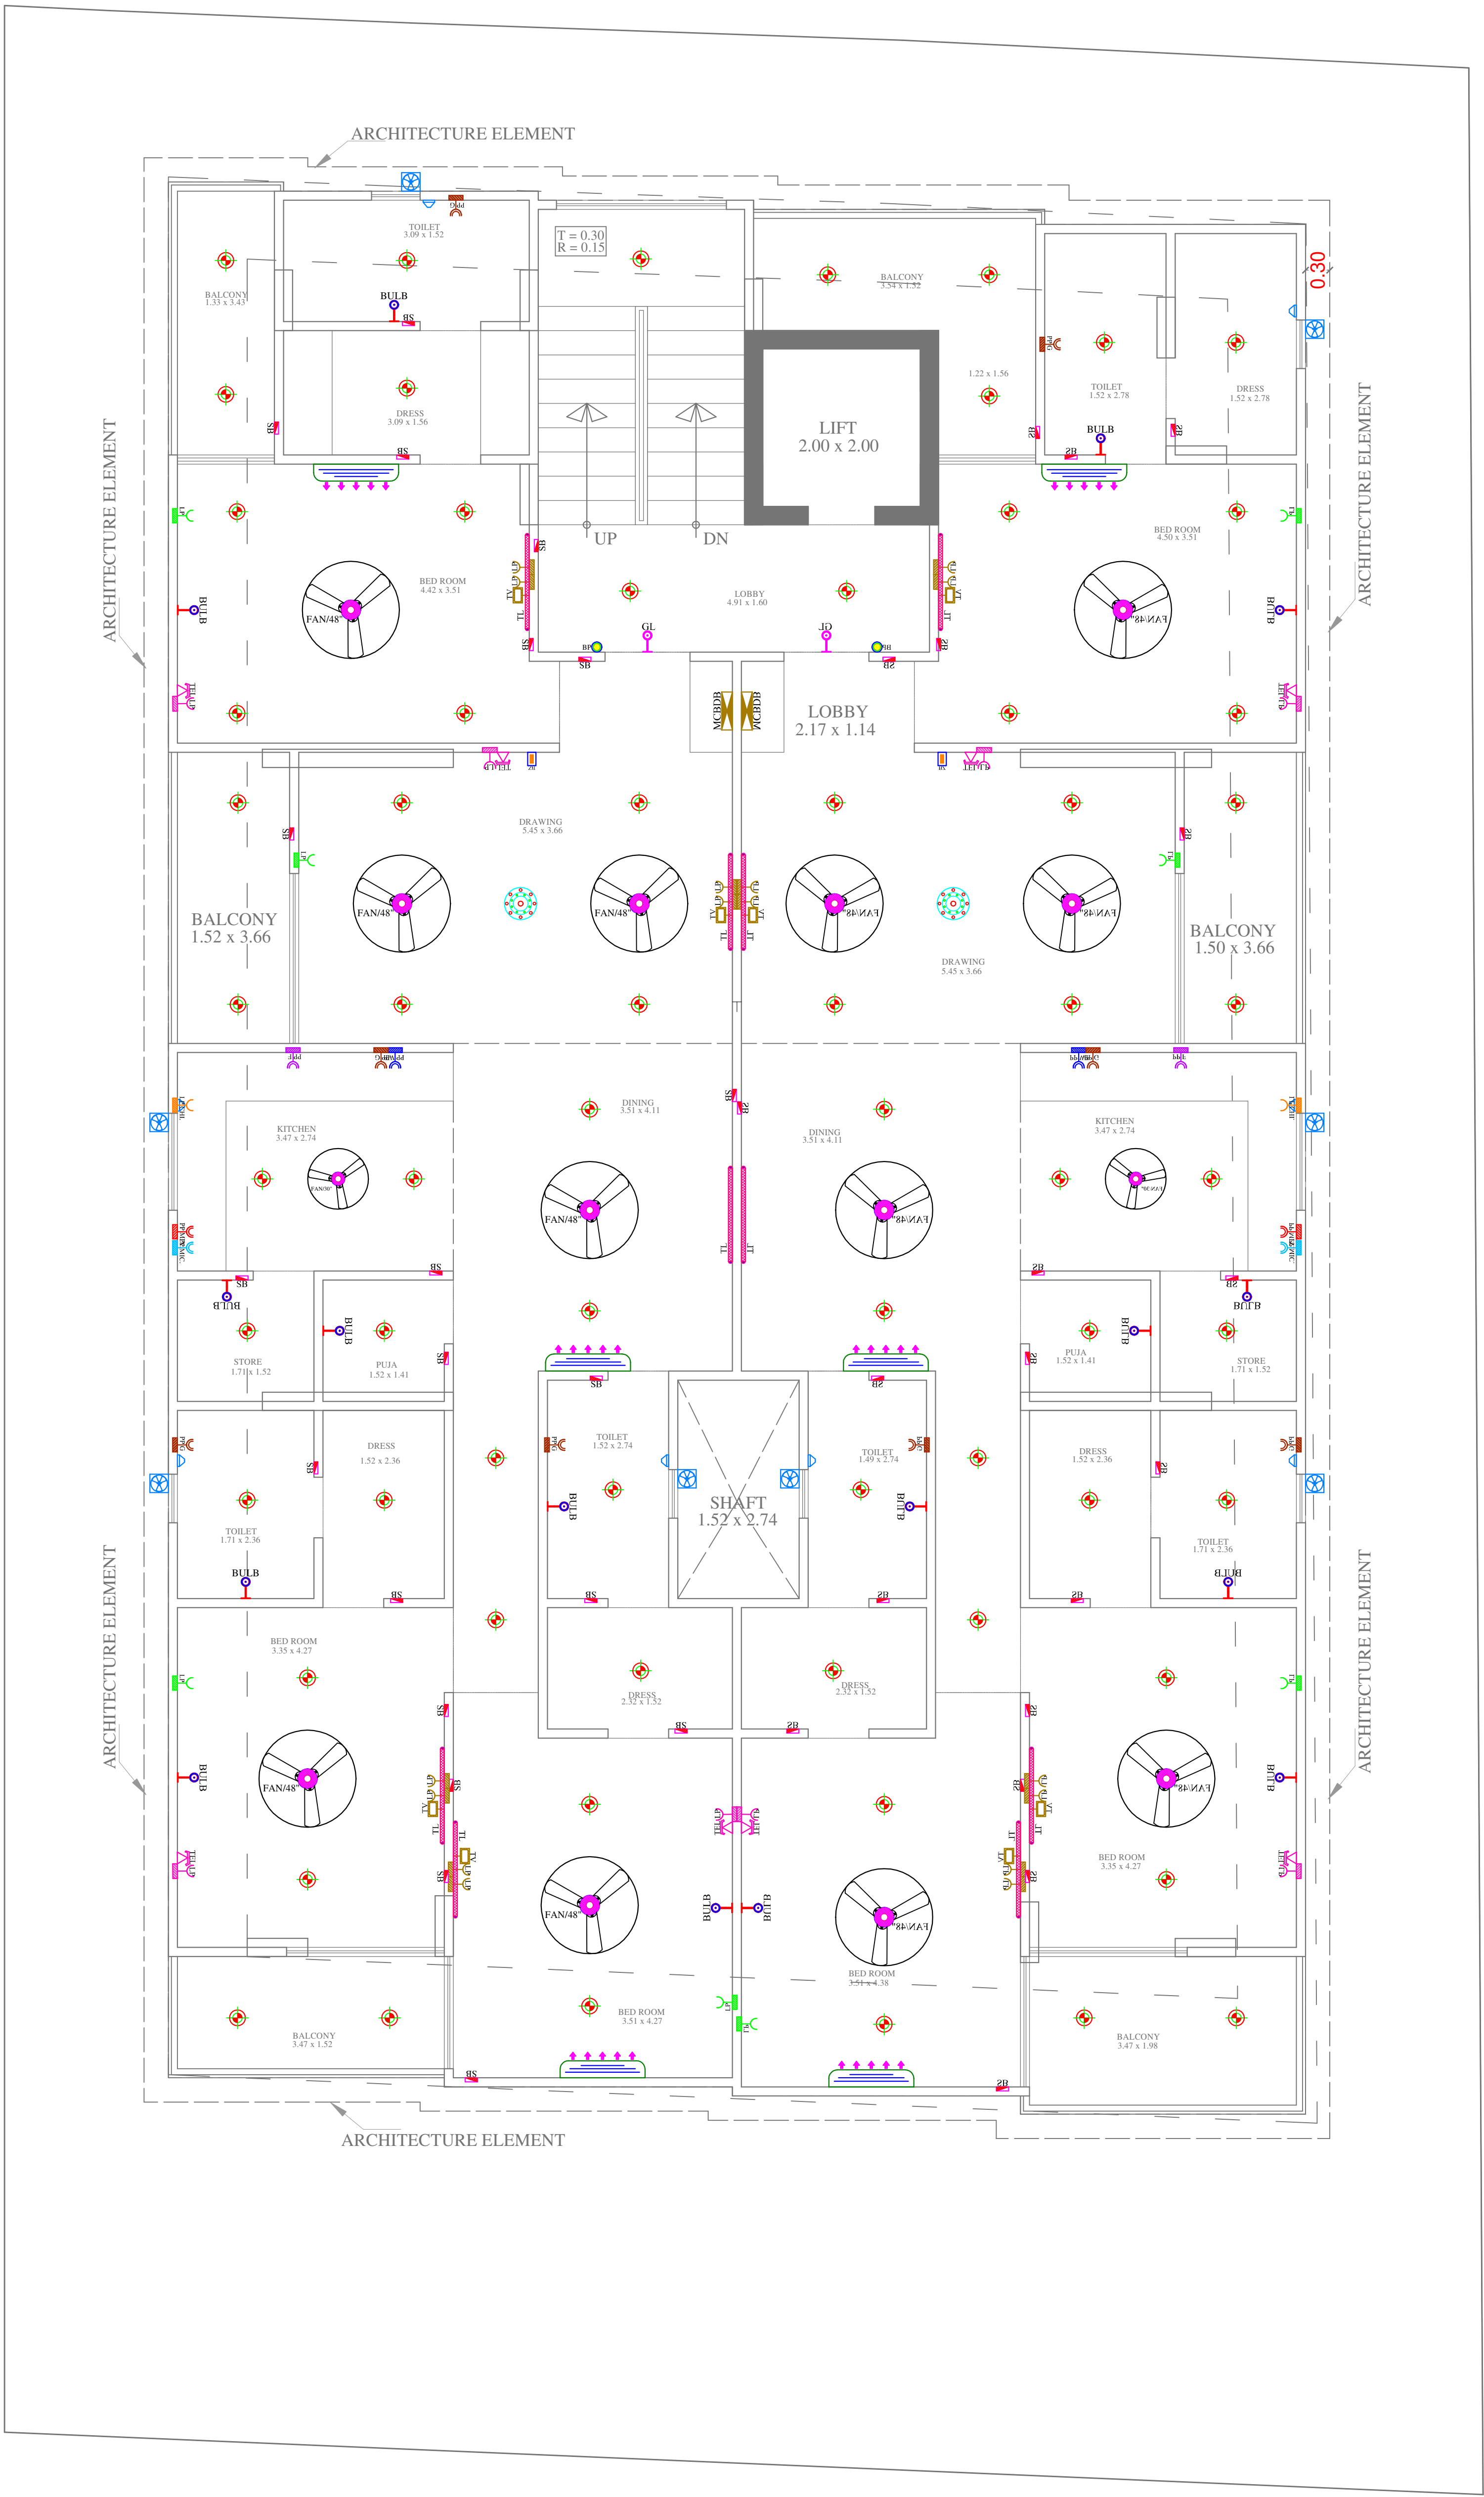

(TYPICAL)1st TO 4th FLOOR PLAN

Vipul
VIPUL AGARWAL
M.E.P. CONSULTANT
B.E. ELECTRICAL

LEGENDS:

Mounting Height	No.	I D	Symbol	Description
CEILING		FAN/48"		CEILING FAN 48"
CEILING		FAN/30"		CEILING FAN 30"
CEILING		FB		FAN BOX
CEILING		CH1		CHANDELIER
+90"		TL/W		Led Wall Tube Light Make:- Syska Led Cat no:- SSK-TS-20W
+90"		BULB		Led Bulb 20W Make:- Syska Led Cat no:- SKC-20W 5.7K/3K
+90"		GL		WALL BRACKETS AS DESIGN FOR GANESH LIGHT
+78"		ML		12x2 Led Mirror Light Make:- Syska Led Cat no:- FPL-12x2
CEILING		DL		Led 6" Down Lighter 20W (Surface Mounted) Make:- Syska Led Cat no:- SDL-15W GLD 6.5K/4K
VENTILATOR HT.		CR		CEILING ROSE
VENTILATOR HT.		EXF		9" DIA FRESH AIR FAN
+42"		SB		SWITCH BOARD
+24"		TEL		TELEPHONE POINT
+24"		LP TEL		6 A PLUG POINT FOR TELEPHONE
+48"		TV		TV COAXIAL POINT
+48"		LP TV		6 A PLUG POINT FOR TV
+24"		LP		6 A PLUG POINT FOR SIDE TABLE
+72"		LP-CH		6 A PLUG POINT FOR CHIMNEY
+90"		SAC		SPLIT AC INDOOR UNIT
+42"		PP-MIX		16 A POWER POINT FOR MIXER
+42"		PP-MIC		16 A POWER POINT FOR MICROWAVE
+78"		PP-G		16 A POWER POINT FOR GEYSER
+54"		PP-F		16 A POWER POINT FOR FRIDGE
+78"		PP-WP		16 A POWER POINT FOR WATER PURIFIER
+48"		PP-WM		16 A POWER POINT FOR WASHING MACHINE
+12"		PP-INV.		16 A POWER POINT FOR INVERTOR
+42"		PP		16 A POWER POINT FOR BAR AREA
+60"		BP		6 A BELL PUSH
+90"		BZ		BUZZER FOR CALL BELL
+60"		MCB DB		MCB DISTRIBUTION BOARD

SERVICES CONSULTANT:
ASHI ASSOCIATES
F 9 / 440 , Keshav Marg Chitrakut Scheme,Jaipur
PH:91-0-93146-10438 ,0141-2440946 Mail:vipul8599@yahoo.com


DRN BY:- KEDAR	CKD BY:- SANJAY	APPD:- VIPUL AGARWAL
-------------------	--------------------	-------------------------

DRAWING TITLE:
TYPICAL (1ST TO 4TH) FLOOR ELECTRICAL POINT MARKED PLAN

ARCHITECTS :

SPACE GRID
C-49,VIDYA APARTMENT,PARAS MARG,
BAPU NAGAR,NEAR JANTA STORE CIRCLE,
JAIPUR-302015
PH-09314918766,0141-4005506 (O)
Email:-info.spacegrid@gmail.com

NORTH: 	PROJECT NAME :- Saket Prestige Homes	DEVELOPER NAME : SAKET BUILD MART PVT LTD	Name of Directors :- Vinay Khandelwal, Ashok Khandelwal	PROJECT ADDRESS:- PROPOSED RESIDENTIAL BUILDING SUBSIVION AT PLOT NO. 29-30 (NORTH PART) LIONS LANE, JAIPUR
------------	--	---	---	---

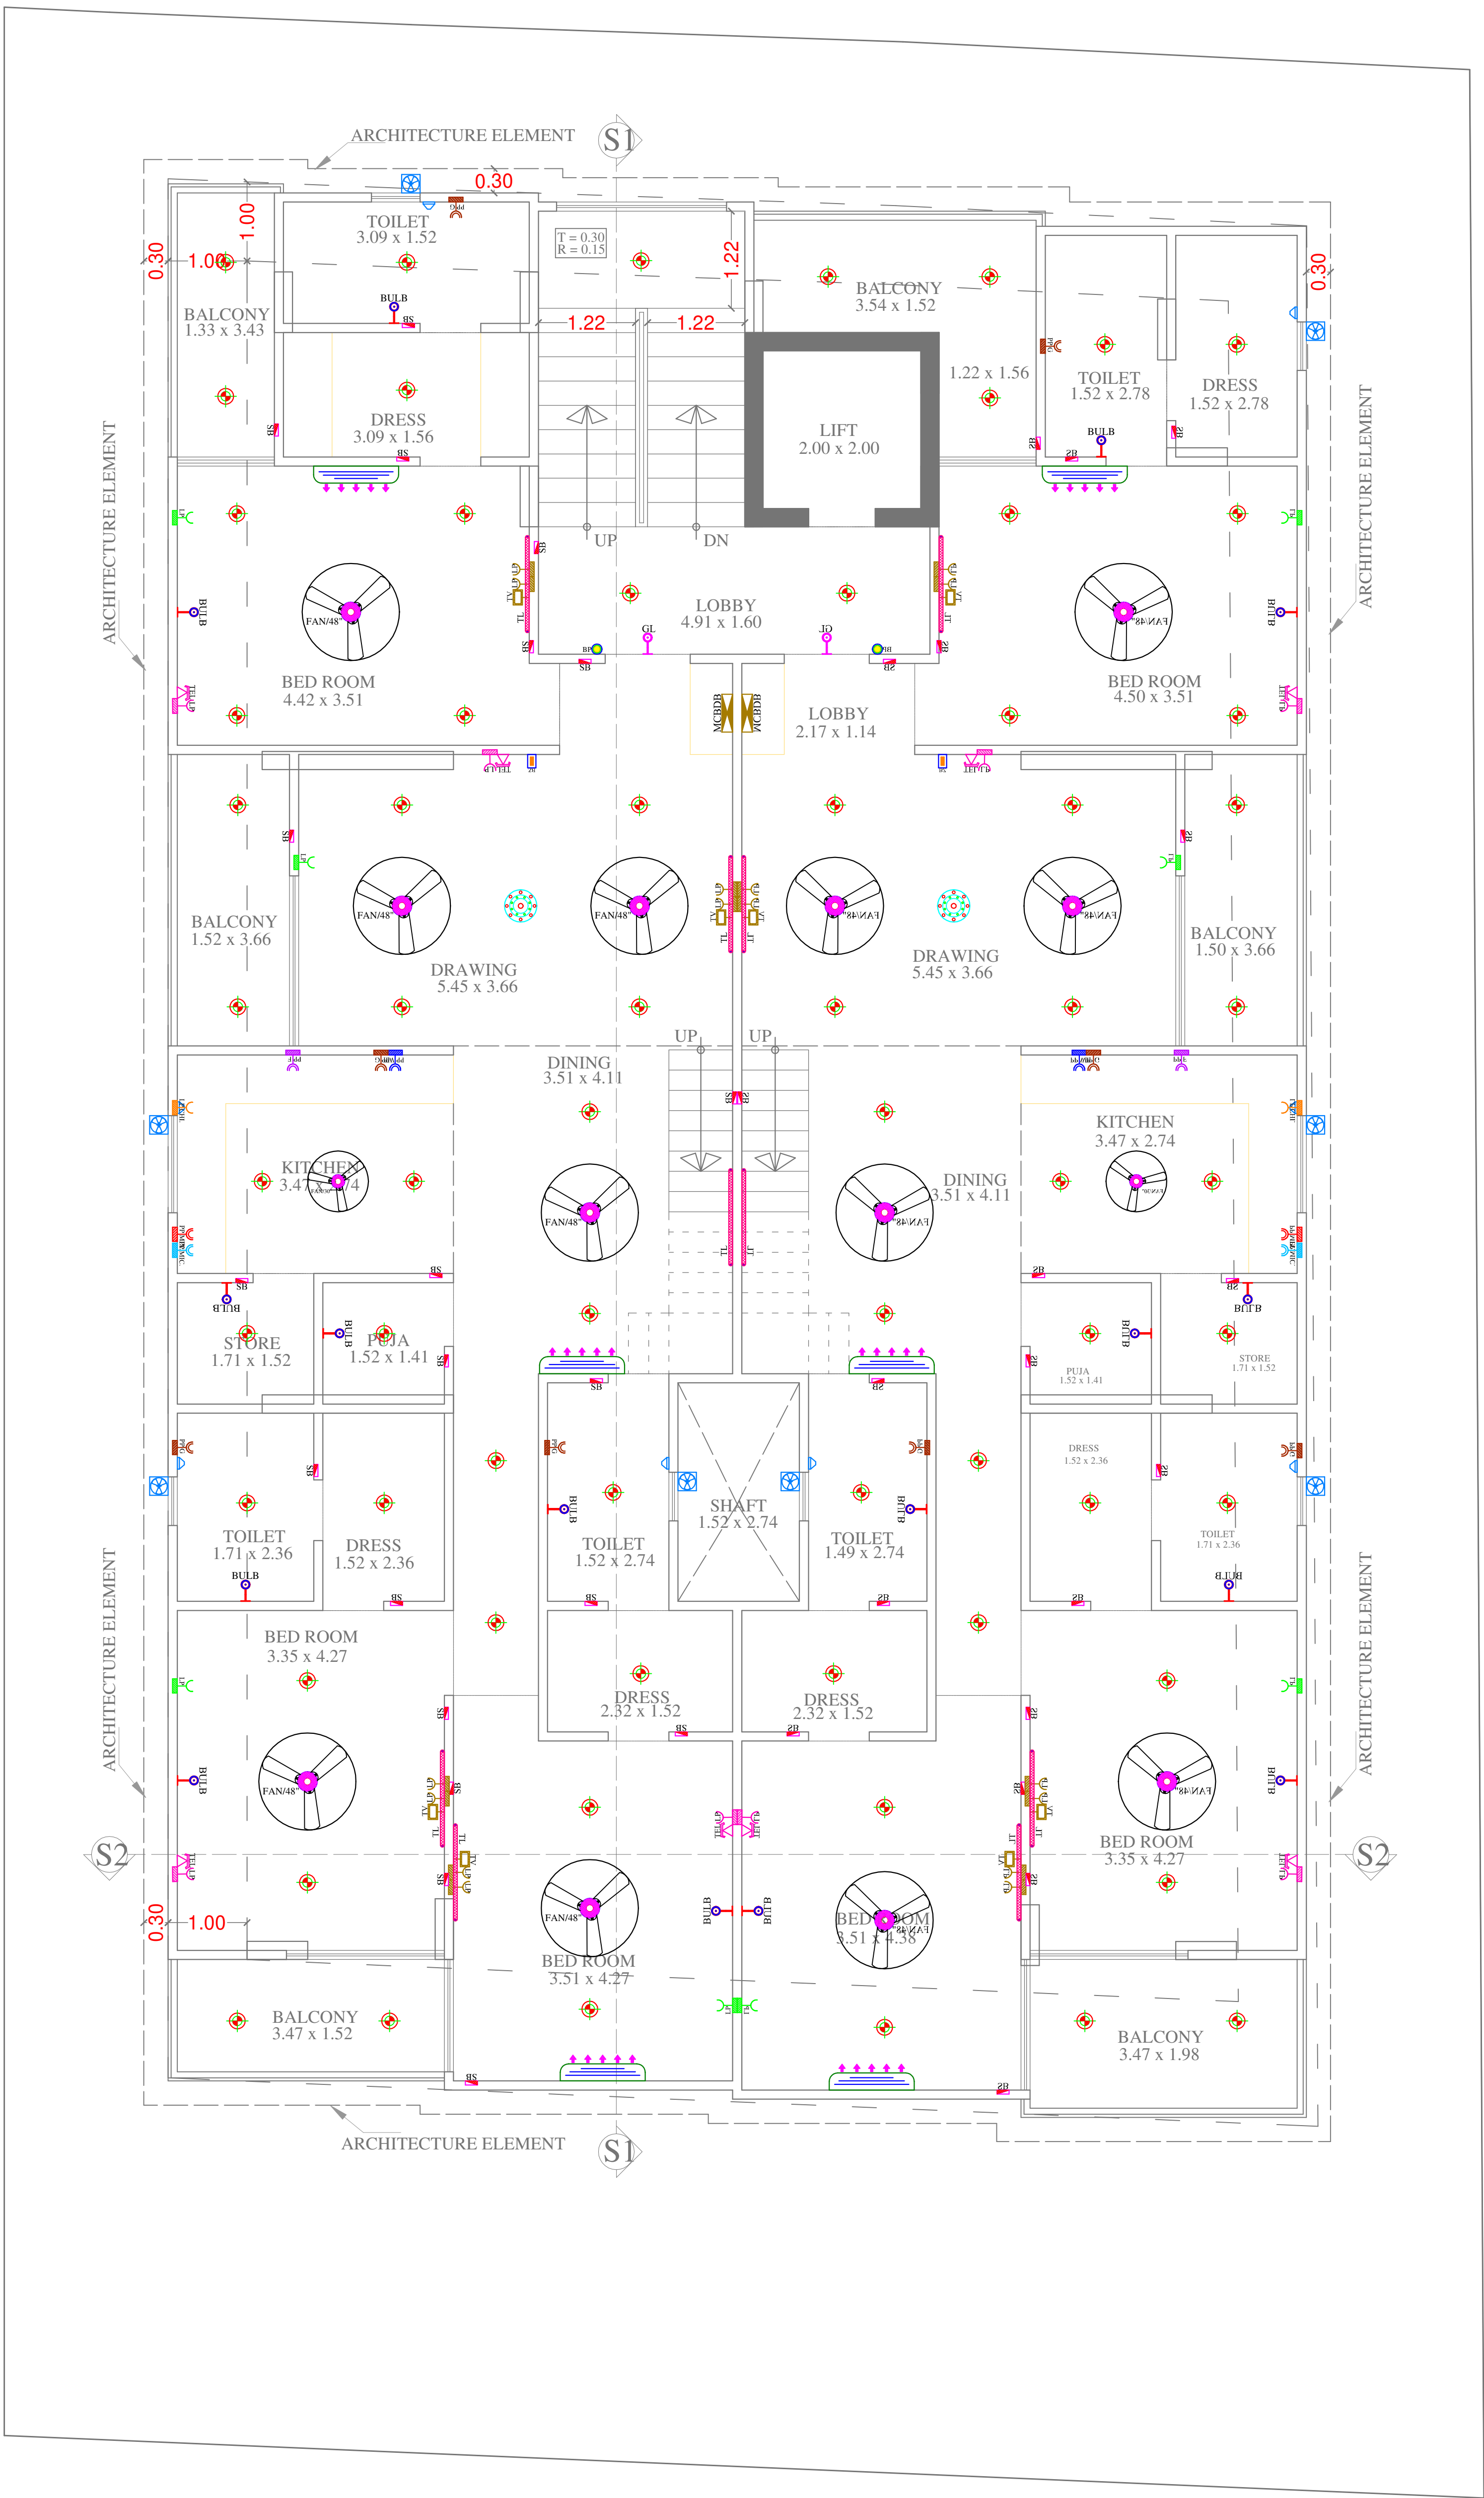

5TH FLOOR PLAN

----- ROAD 40'-0" WIDE -----

Vipul
VIPUL AGARWAL
M.E.P. CONSULTANT
B.E. ELECTRICAL

LEGENDS:				
Mounting Height	No.	1 D	Symbol	Description
CEILING		FAN/48"		CEILING FAN 48"
CEILING		FAN/30"		CEILING FAN 30"
CEILING		FB		FAN BOX
CEILING		CH1		CHANDELIER
+90"		TL/W		Led Wall Tube Light Make:- Syska Led Cat no:- SSK-TS-20W
+90"		BULB		Led Bulb 20W Make:- Syska Led Cat no:- SKC-20W 5.7K/3K
+90"		GL		WALL BRACKETS AS DESIGN FOR GANESH LIGHT
+78"		ML		12x2 Led Mirror Light Make:- Syska Led Cat no:- FPL-12x2
CEILING		DL		Led 6" Down Lighter 20W (Surface Mounted) Make:- Syska Led Cat no:- SDL-15W GLD 6.5K/4K
VENTILATOR HT.		CR		CEILING ROSE
VENTILATOR HT.		EXF		9" DIA FRESH AIR FAN
+42"		SB		SWITCH BOARD
+24"		TEL		TELEPHONE POINT
+24"		LP TEL		6 A PLUG POINT FOR TELEPHONE
+48"		TV		TV COAXIAL POINT
+48"		LP TV		6 A PLUG POINT FOR TV
+24"		LP		6 A PLUG POINT FOR SIDE TABLE
+72"		LP-CH		6 A PLUG POINT FOR CHIMNEY
+90"		SAC		SPLIT AC INDOOR UNIT
+42"		PP-MIX		16 A POWER POINT FOR MIXER
+42"		PP-MIC		16 A POWER POINT FOR MICROWAVE
+78"		PP-G		16 A POWER POINT FOR GEYSER
+54"		PP-F		16 A POWER POINT FOR FRIDGE
+78"		PP-WP		16 A POWER POINT FOR WATER PURIFIER
+48"		PP-WM		16 A POWER POINT FOR WASHING MACHINE
+12"		PP-INV.		16 A POWER POINT FOR INVERTOR
+42"		PP		16 A POWER POINT FOR BAR AREA
+60"		BP		6 A BELL PUSH
+90"		BZ		BUZZER FOR CALL BELL
+60"		MCB DB		MCB DISTRIBUTION BOARD

SERVICES CONSULTANT:
ASHI ASSOCIATES
F 9 / 440 , Keshav Marg Chitrakut Scheme,Jaipur
PH:91-0-93146-10438 ,0141-2440946 Mail:vipul8599@yahoo.com

DRN BY:- KEDAR	CKD BY:- SANJAY	APPD:- VIPUL AGARWAL
-------------------	--------------------	-------------------------

DRAWING TITLE:

5TH FLOOR ELECTRICAL POINT MARKED PLAN

ARCHITECTS :

SPACE GRID
C-49,VIDYA APARTMENT,PARAS MARG,
BAPU NAGAR,NEAR JANTA STORE CIRCLE,
JAIPUR-302015
PH-09314918766,0141-4005506 (O)
Email:-info.spacegrid@gmail.com

NORTH: 	PROJECT NAME :- Saket Prestige Homes	DEVELOPER NAME : SAKET BUILDMART PVT LTD	Name of Directors :- Vinay Khandelwal, Ashok Khandelwal	PROJECT ADDRESS:- PROPOSED RESIDENTIAL BUILDING SUBSIVION AT PLOT NO. 29-30 (NORTH PART) LIONS LANE, JAIPUR
------------	--	--	---	---