


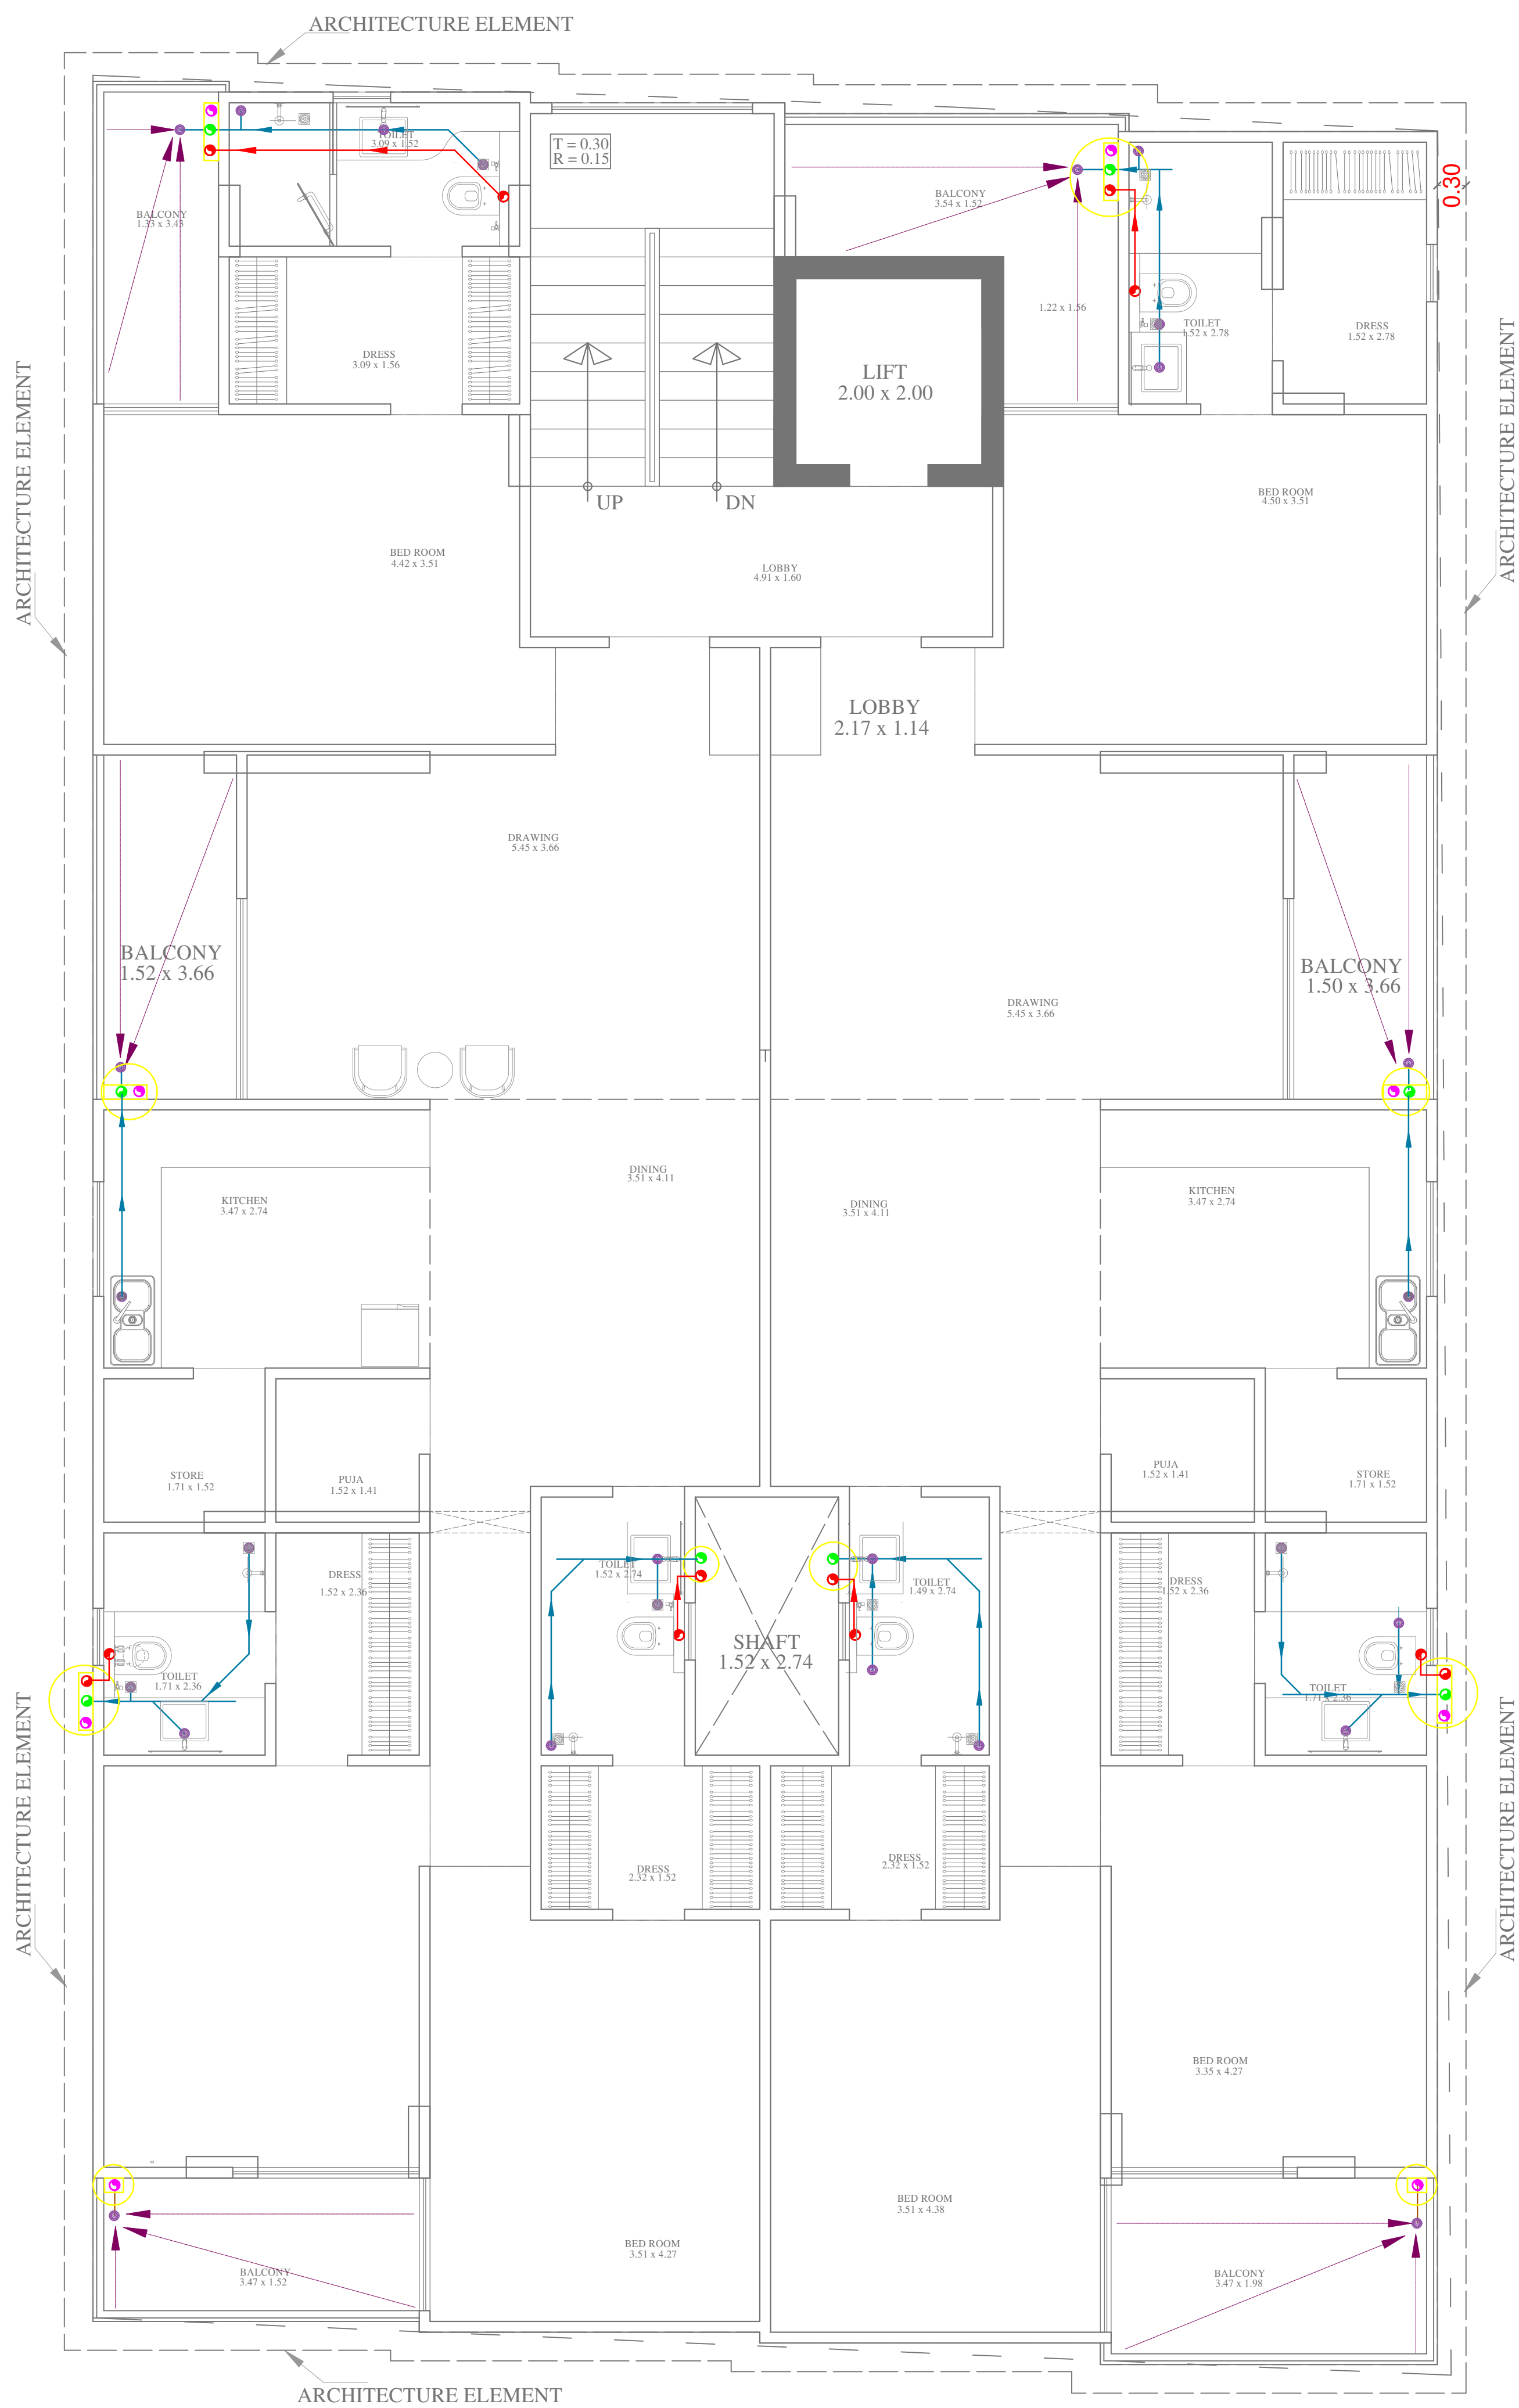

Vipul
VIPUL AGARWAL
M.E.P. CONSULTANT
B.E. ELECTRICAL

SYMBOL	DESCRIPTION
	110 mm Soil Waste Water Pipe
	110 mm Waste Water Pipe
	110 mm Rain Water Pipe
	110 mm Soil Waste Water Pipe
	110 mm Waste Water Pipe
	110 mm Rain Water Pipe
	75 mm Waste Water Pipe Internal Toilet
	75 mm Rain Water Pipe
	40mm Waste Water Pipe Bottle Trap
	FLOOR TRAP

SERVICES CONSULTANT:
ASHI ASSOCIATES
F 9 / 440 , Keshav Marg Chitrakut Scheme,Jaipur
PH:91-0-93146-10438 ,0141-2440946 Mail:vipul8599@yahoo.com

DRAWING TITLE:
TYPICAL FLOOR DRAINAGE PLAN

ARCHITECTS :
SPACE GRID
C-49,VIDYA APARTMENT,PARAS MARG,
BAPU NAGAR,NEAR JANTA STORE CIRCLE,
JAIPUR-302015
PH-09314918766,0141-4005506 (O)
Email:-info.spacegrid@gmail.com

NORTH: 	PROJECT NAME :- Saket Prestige Homes	DEVELOPER NAME : SAKET BUILDMART PVT LTD	Name of Directors :- Vinay Khandelwal, Ashok Khandelwal	PROJECT ADDRESS:- PROPOSED RESIDENTIAL BUILDING SUBSIVION AT PLOT NO. 29-30 (NORTH PART) LIONS LANE, JAIPUR
------------	--	--	---	---

