



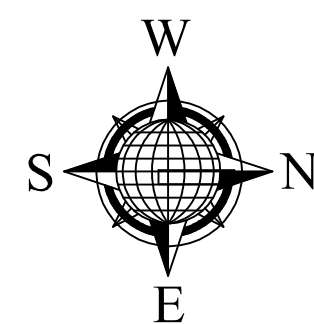

SCALE:-	
1:100	
DATE:-	
05-09-2024	
REV.:-	
00	

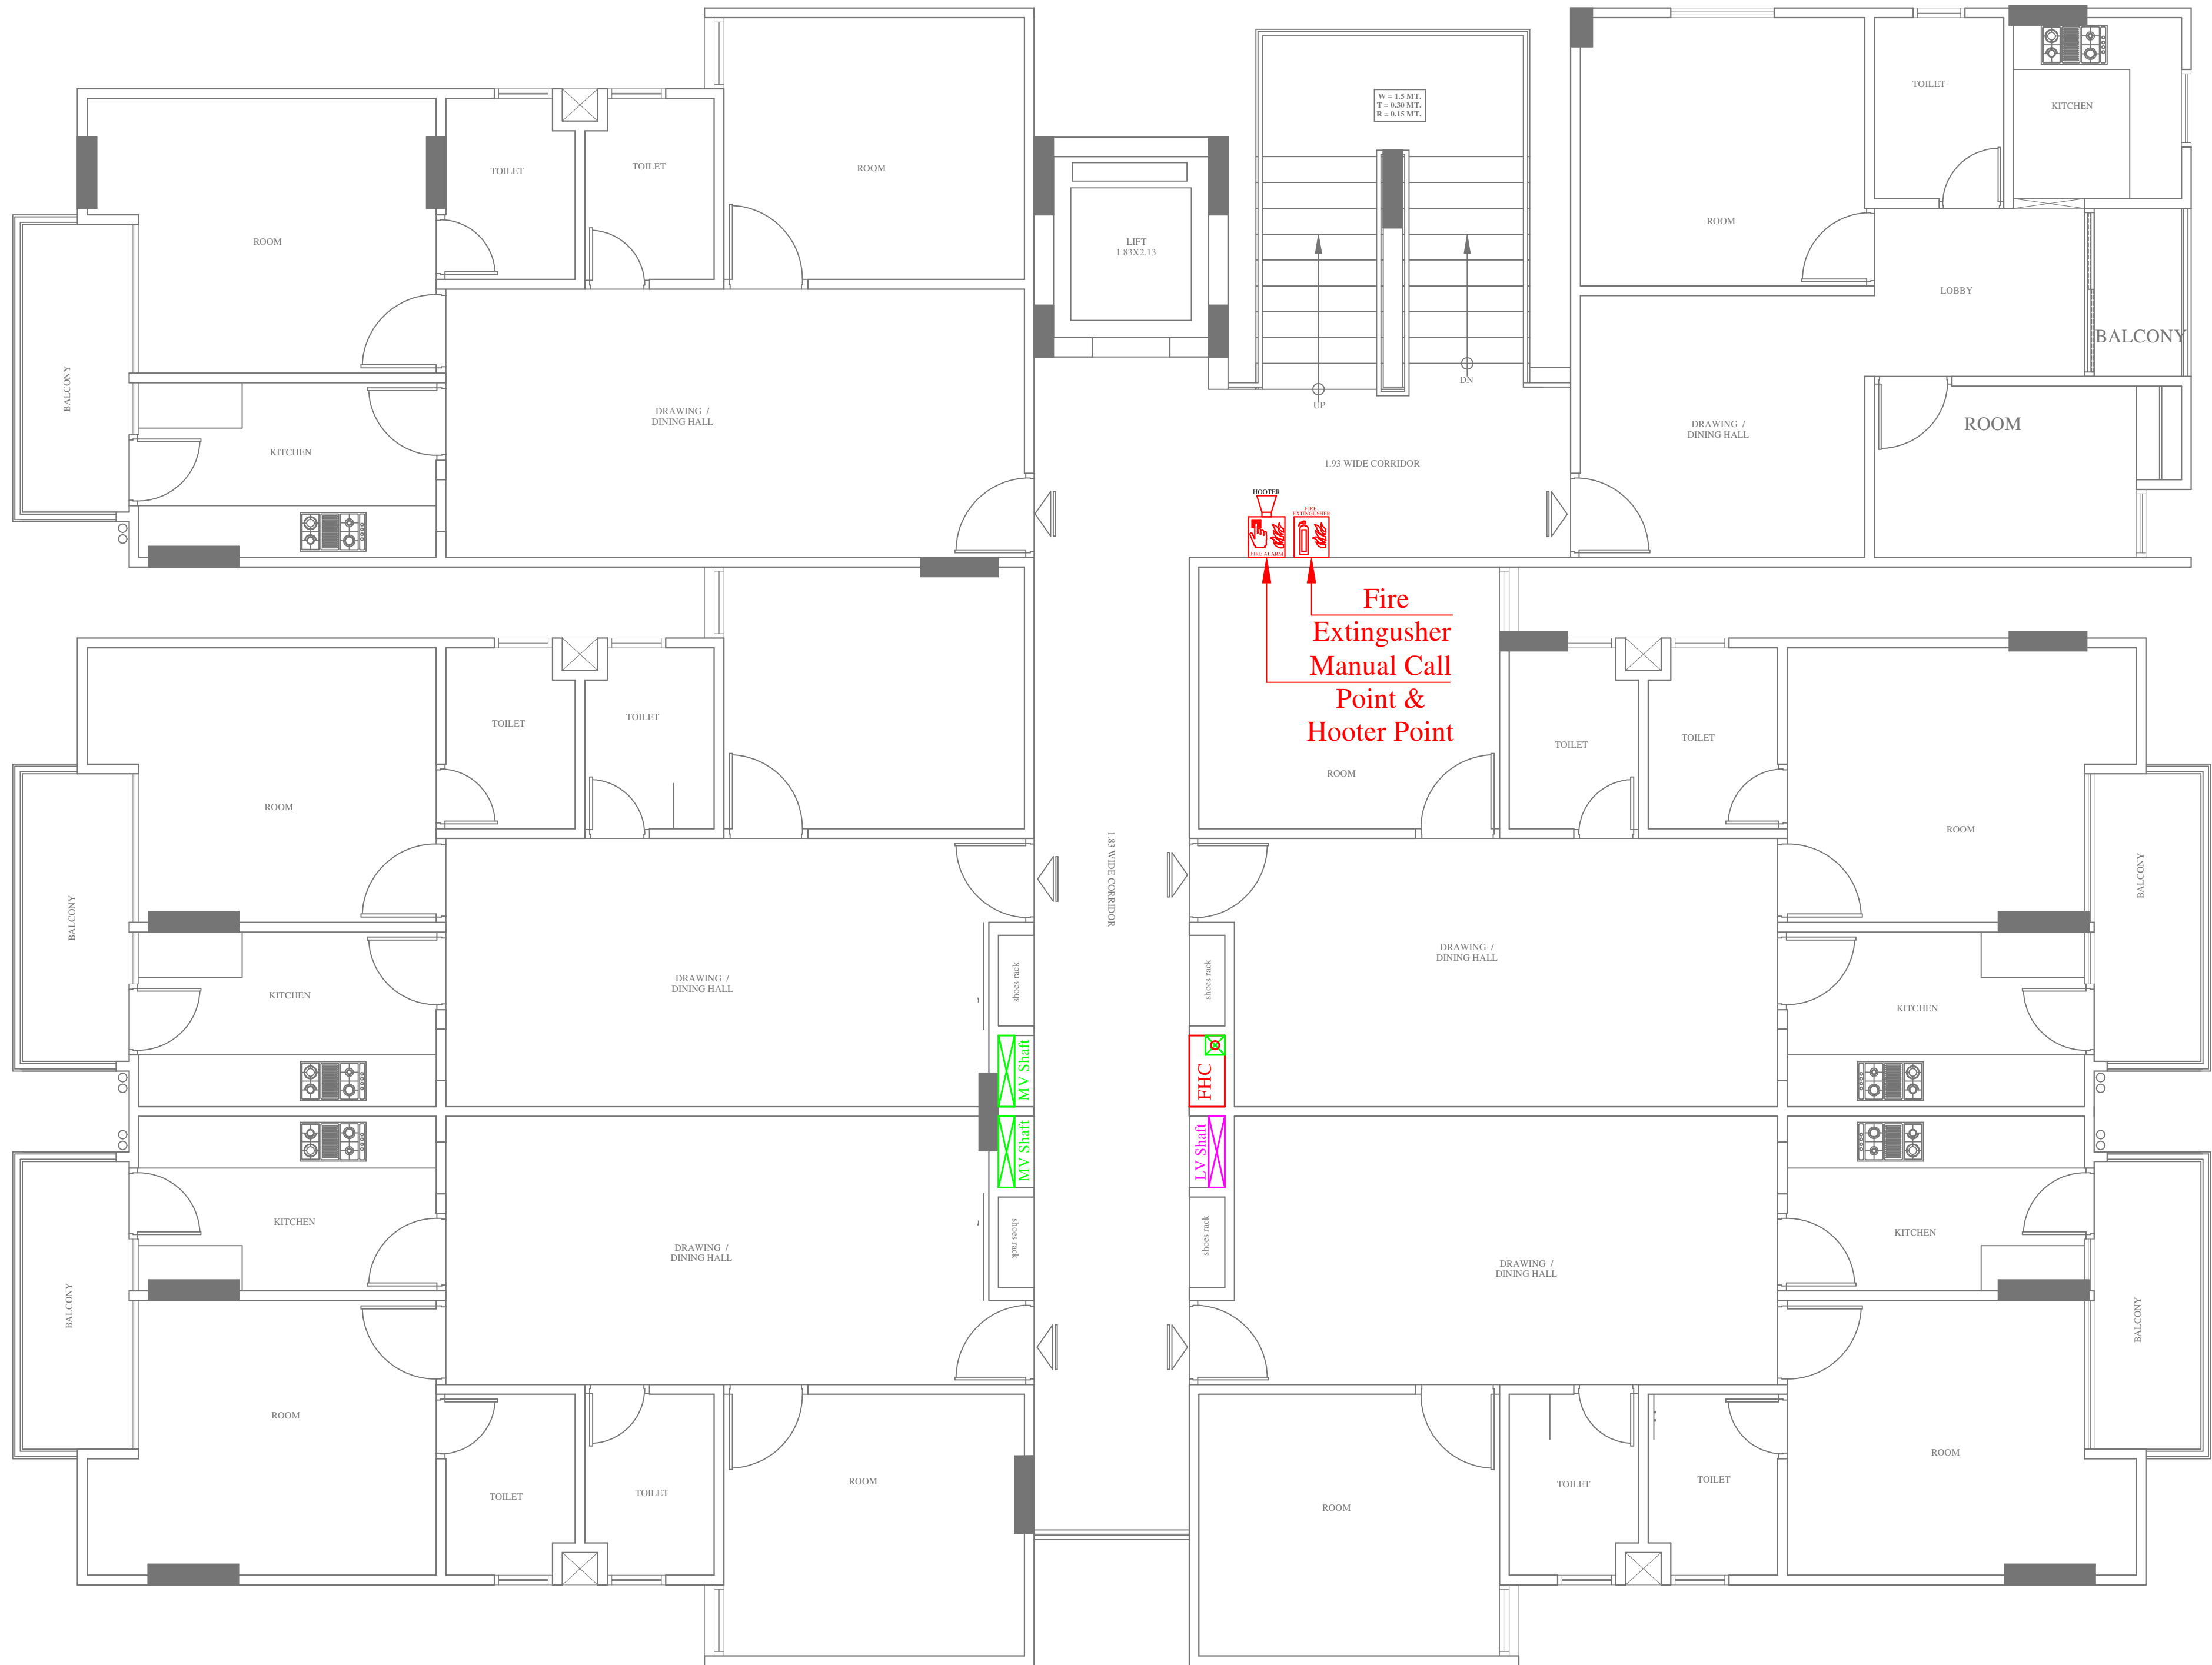

← 30'-0" WIDE ROAD →



↑ 50'-0" WIDE ROAD ↓

Vipul
VIPUL AGARWAL
M.E.P. CONSULTANT
B.E. ELECTRICAL

LEGENDS:

No.	Symbol	Description
01		FIRE EXTINGUISHER
01		MANUAL CALL POINT
01		HOOTER POINT
01		FIRE HOSE CABINET

SERVICES CONSULTANT:
ASHI ASSOCIATES
F 9 / 440 , Keshav Marg Chitrakut Scheme,Jaipur
PH:91-0-93146-10438 ,0141-2440946 Mail:vipul8599@yahoo.com

ARCHITECTS:-
 **KAPPRIS INNOVATION**
35, NEMI NAGAR EXT., VAISHALI NAGAR
JAIPUR, RAJASTHAN
Phone No: 0141-4002369
email:-kapprisinnovation@gmail.com


OFFICE ADDRESS:-
SUNDERAM BUILDHOME(P) LTD.
SUBHASH COLONY KATARIA
TRANSPORT, MADANGANJ,
KISHANGARH


PROJECT NAME:-
SATYAM SHIVAM

CLIENT:-
MR. RAJ KUMAR JI

PROJECT ADDRESS:-
KHASRA NO ¹¹⁸/₂/2, PLOT NO. 07
BLG-FARM.EXT. VILLAGE
PHARASIYA AJMER ROAD
,KISHANGARH DISTT AJMER.(RAJ)

DRAWING:-
TYPICAL 1st TO 6th FLOOR
MCP, HOOTER, FIRE
EXTINGUISHER & FIRE
SHAFT MARKED PLAN

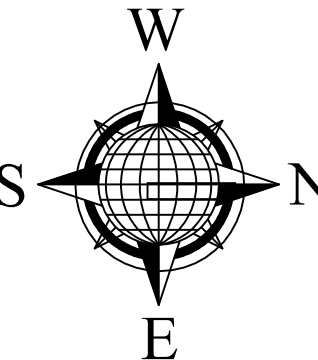SCALE:-	1:100	
DATE:-	05-09-2024	
REV.:-	00	

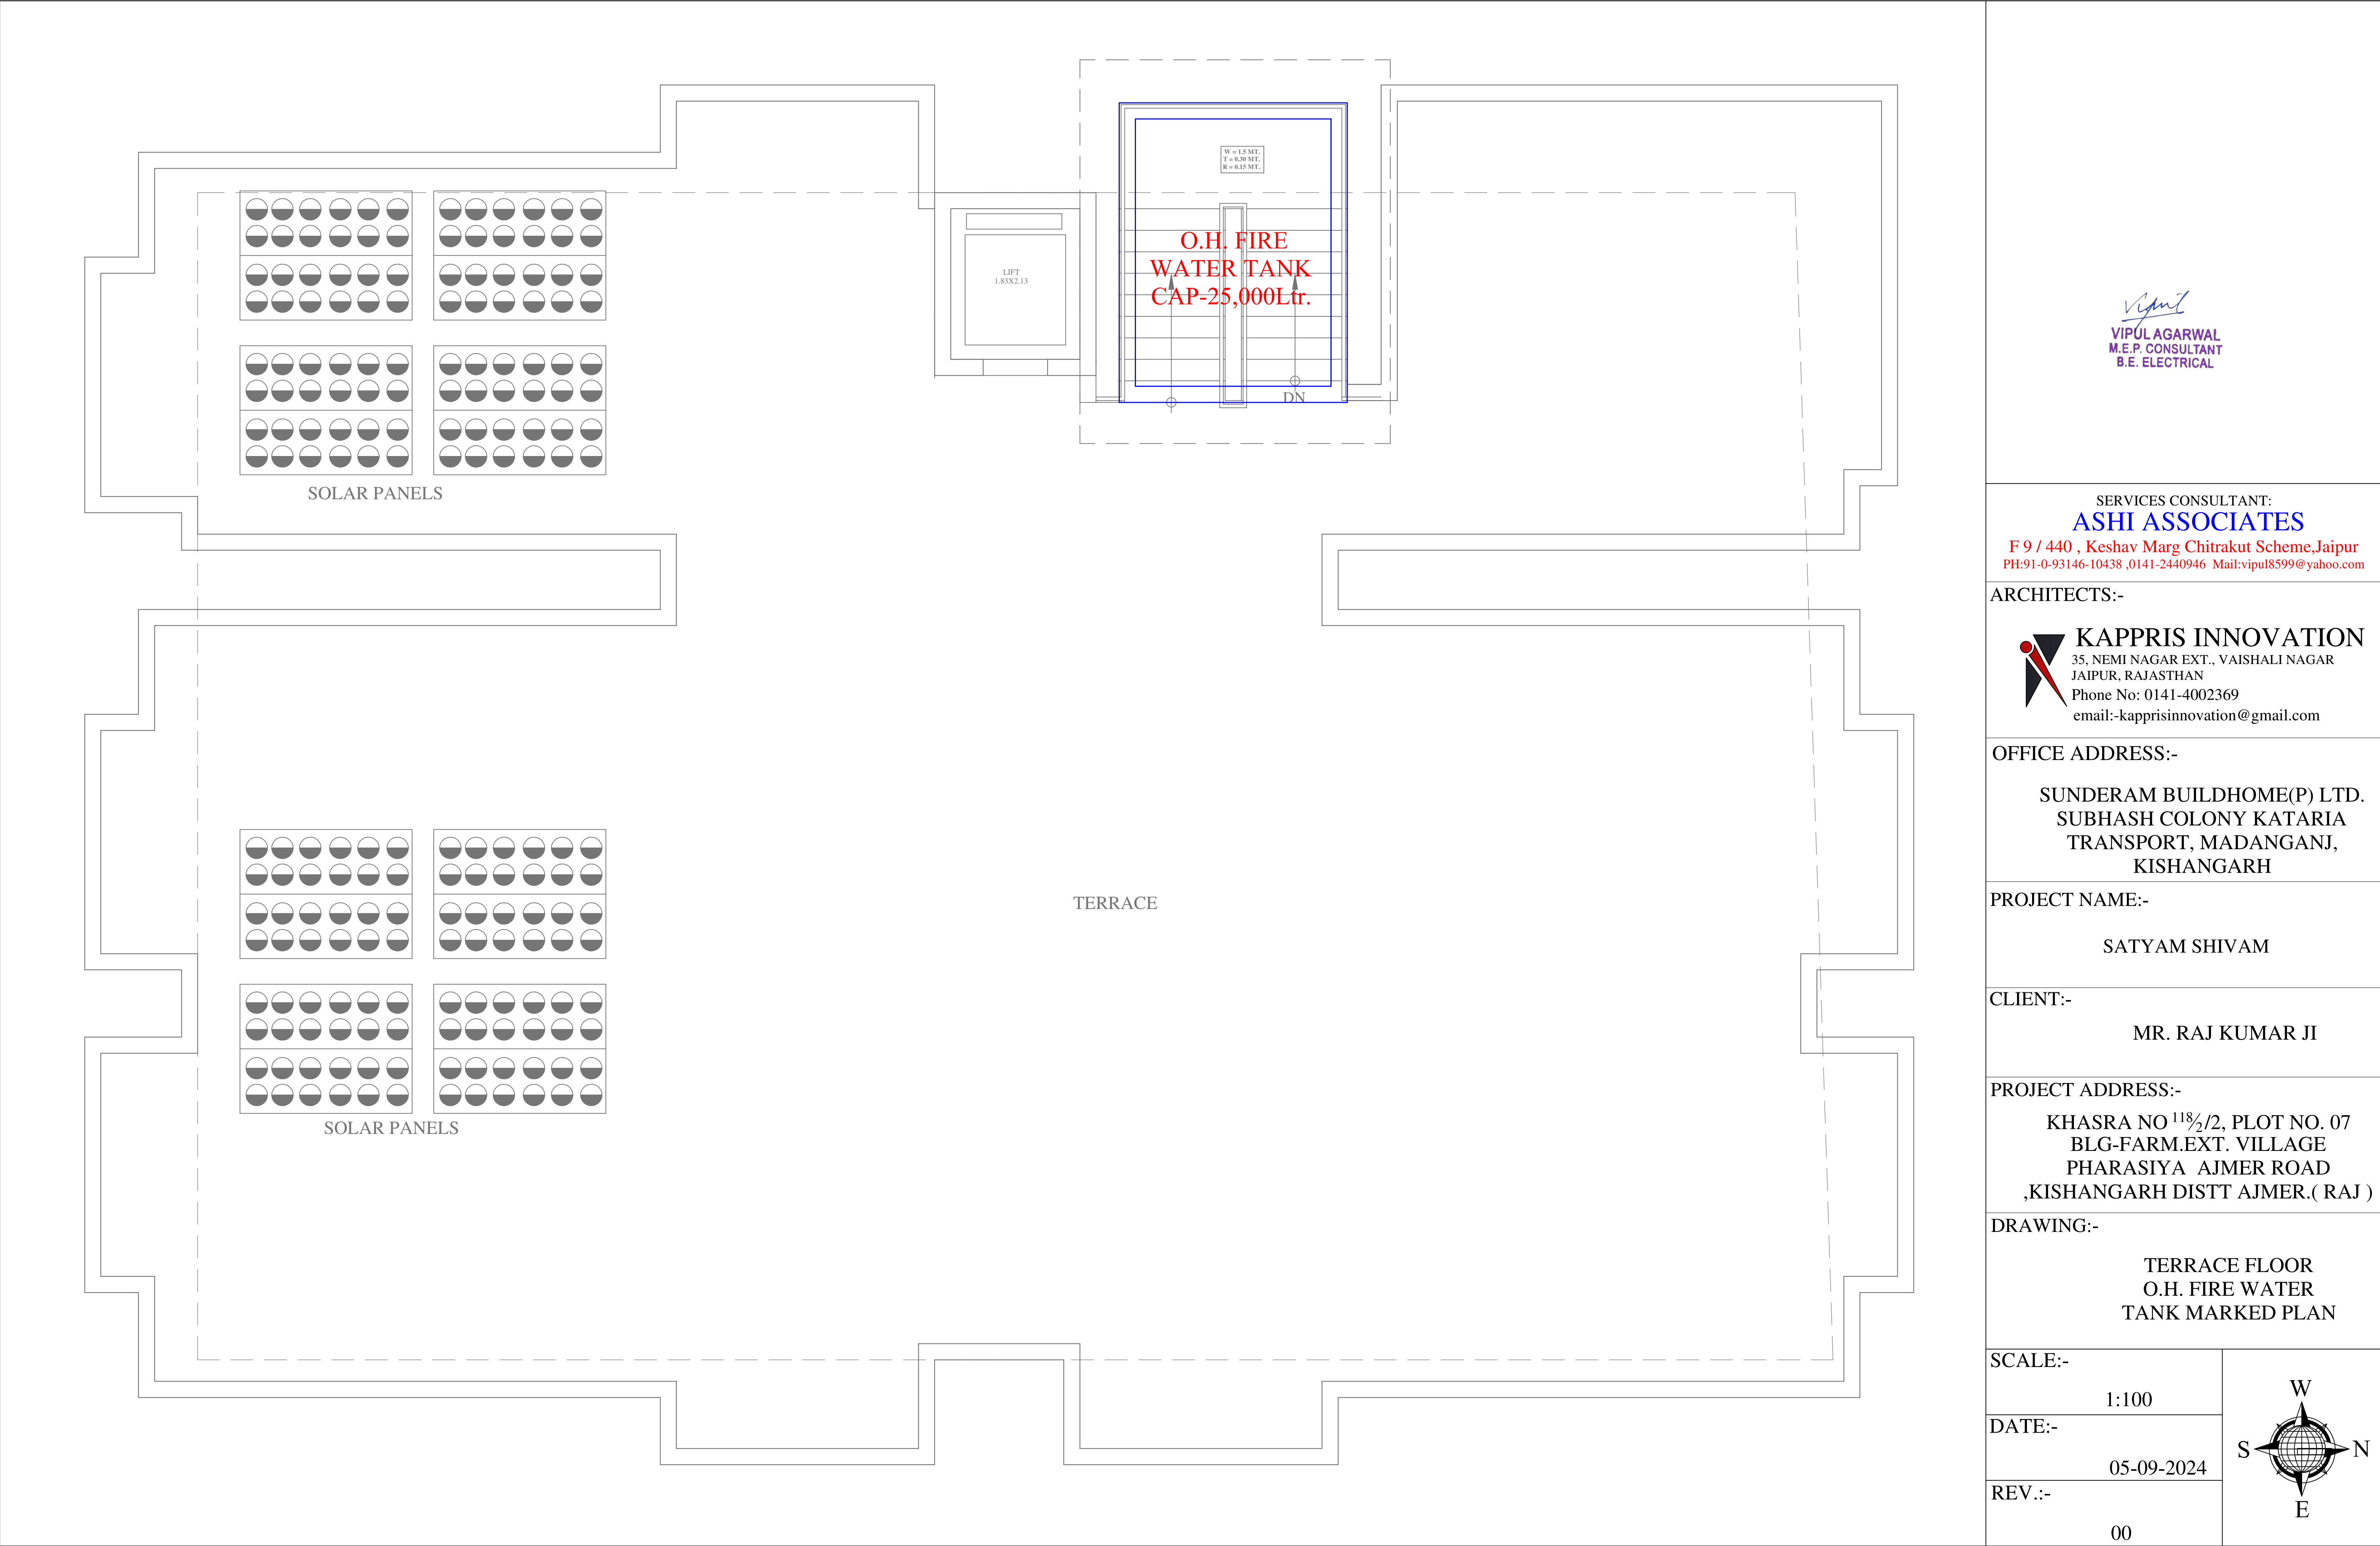

Vipul

VIPUL AGARWAL
M.E.P. CONSULTANT
B.E. ELECTRICAL

SERVICES CONSULTANT:
ASHI ASSOCIATES
F 9 / 440 , Keshav Marg Chitrakut Scheme,Jaipur
PH:91-0-93146-10438 ,0141-2440946 Mail:vipul8599@yahoo.com

ARCHITECTS:-
 **KAPPRIS INNOVATION**
35, NEMI NAGAR EXT., VAISHALI NAGAR
JAIPUR, RAJASTHAN
Phone No: 0141-4002369
email:-kapprisinnovation@gmail.com


OFFICE ADDRESS:-
SUNDERAM BUILDHOME(P) LTD.
SUBHASH COLONY KATARIA
TRANSPORT, MADANGANJ,
KISHANGARH





PROJECT NAME:-
SATYAM SHIVAM

CLIENT:-
MR. RAJ KUMAR JI

PROJECT ADDRESS:-
KHASRA NO ¹¹/₈2, PLOT NO. 07
BLG-FARM.EXT. VILLAGE
PHARASIYA AJMER ROAD
,KISHANGARH DISTT AJMER.(RAJ)

DRAWING:-
TERRACE FLOOR
O.H. FIRE WATER
TANK MARKED PLAN

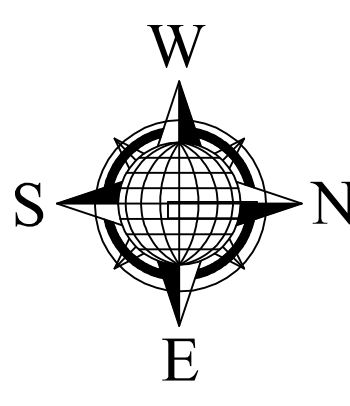SCALE:-	1:100	
DATE:-	05-09-2024	
REV.:-	00	

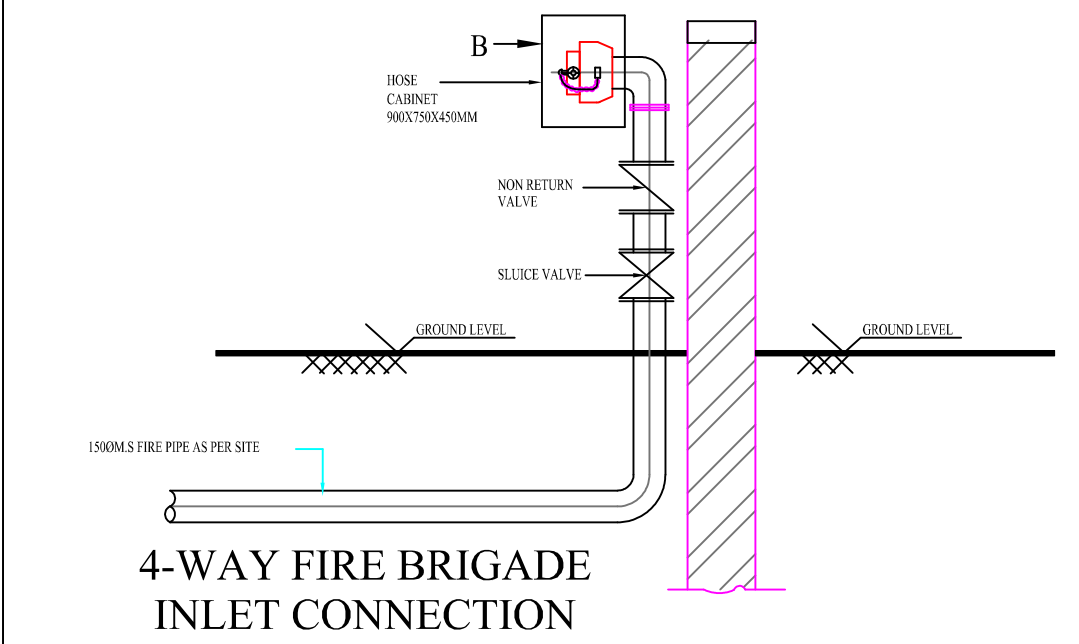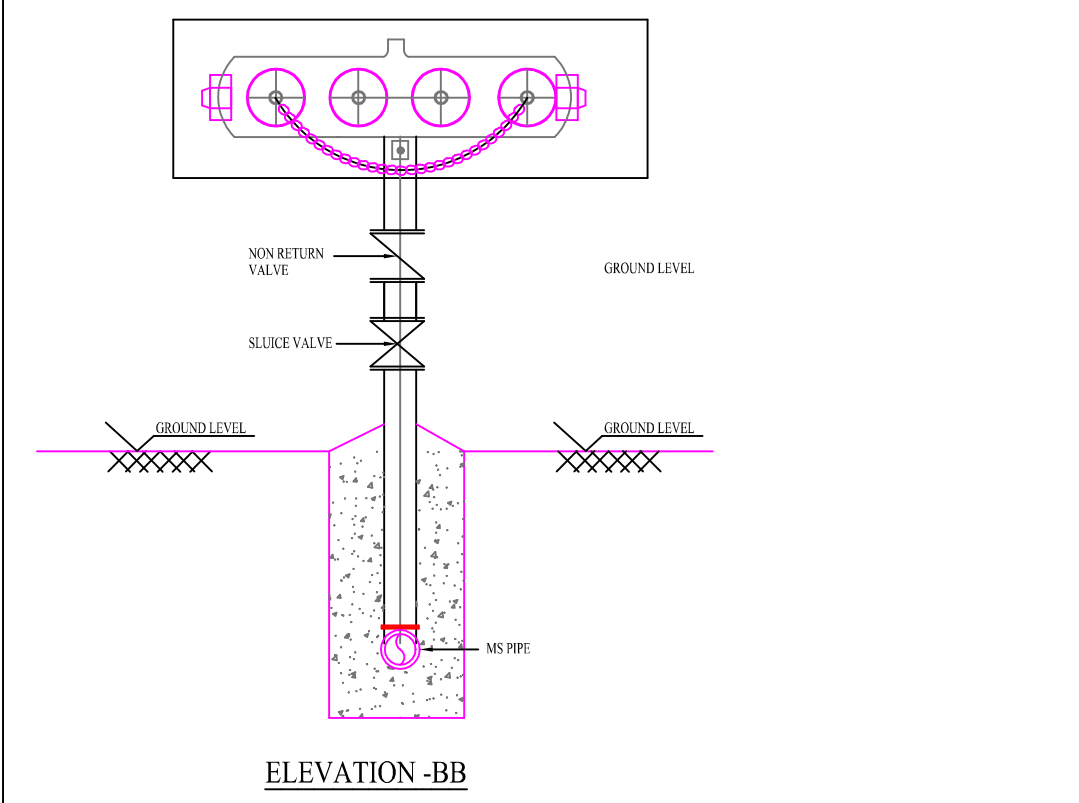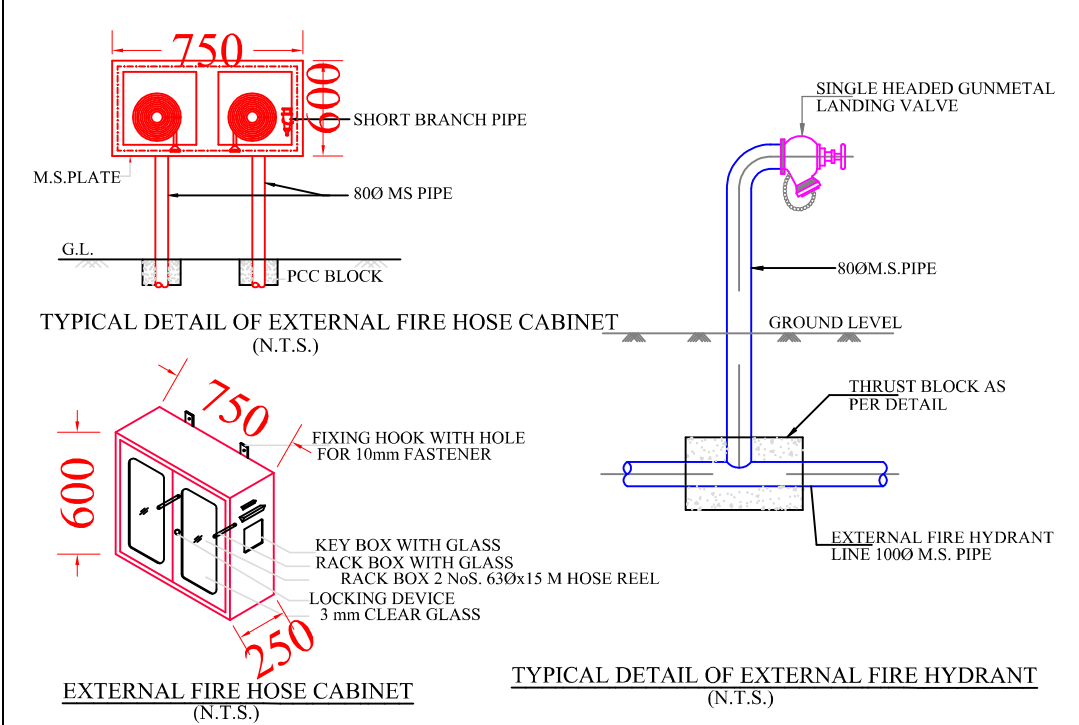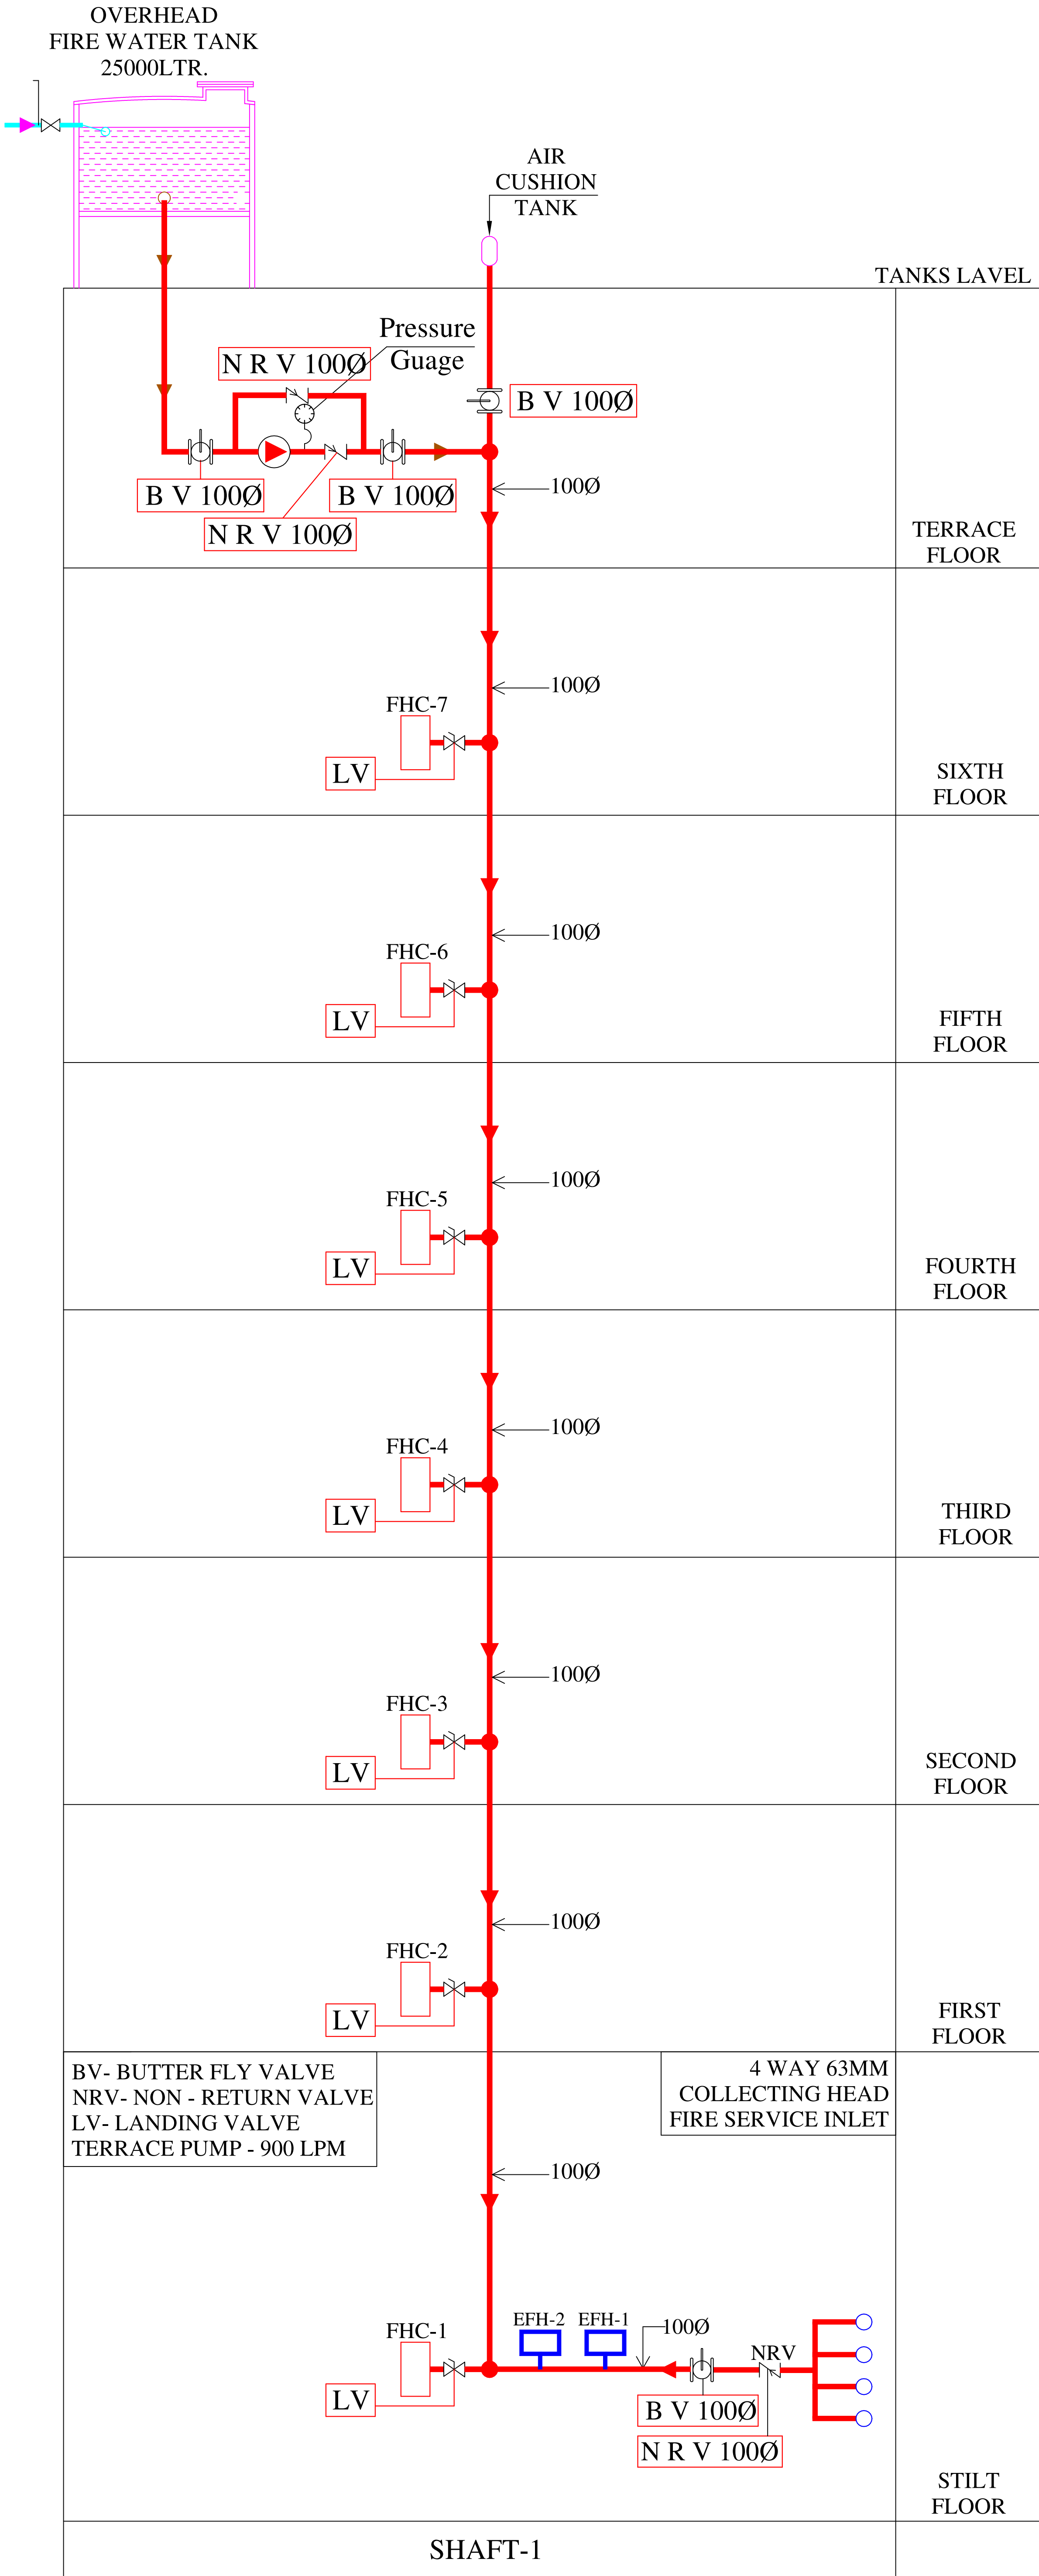

Vipul
VIPUL AGARWAL
M.E.P. CONSULTANT
B.E. ELECTRICAL

S.no.	Symbol	Description	Qty.	Size in mm
1.		Butter fly Valve	04	100Ø
2.		Non Return Valve	03	100Ø
3.		Landing Valve Single headed	09	63Ø
4.		Pressure Guage	01	
5.		Fire Hose Cabinet	07	
6.		External Fire Hose Cabinet	02	

SERVICES CONSULTANT:
ASHI ASSOCIATES
F 9 / 440 , Keshav Marg Chitrakut Scheme,Jaipur
PH:91-0-93146-10438 ,0141-2440946 Mail:vipul8599@yahoo.com

OFFICE ADDRESS:-
SUNDERAM BUILDHOME(P) LTD.
SUBHASH COLONY KATARIA
TRANSPORT, MADANGANJ,
KISHANGARH

PROJECT NAME:-
SATYAM SHIVAM

CLIENT:-
MR. RAJ KUMAR JI

PROJECT ADDRESS:-
KHASRA NO 118½/2, PLOT NO. 07
BLG-FARM.EXT. VILLAGE
PHARASIYA AJMER ROAD
,KISHANGARH DISTT AJMER.(RAJ)

DRAWING:-
FIRE SCHEMATIC LAYOUT

DATE:-
05-09-2024

REV.:-
00