


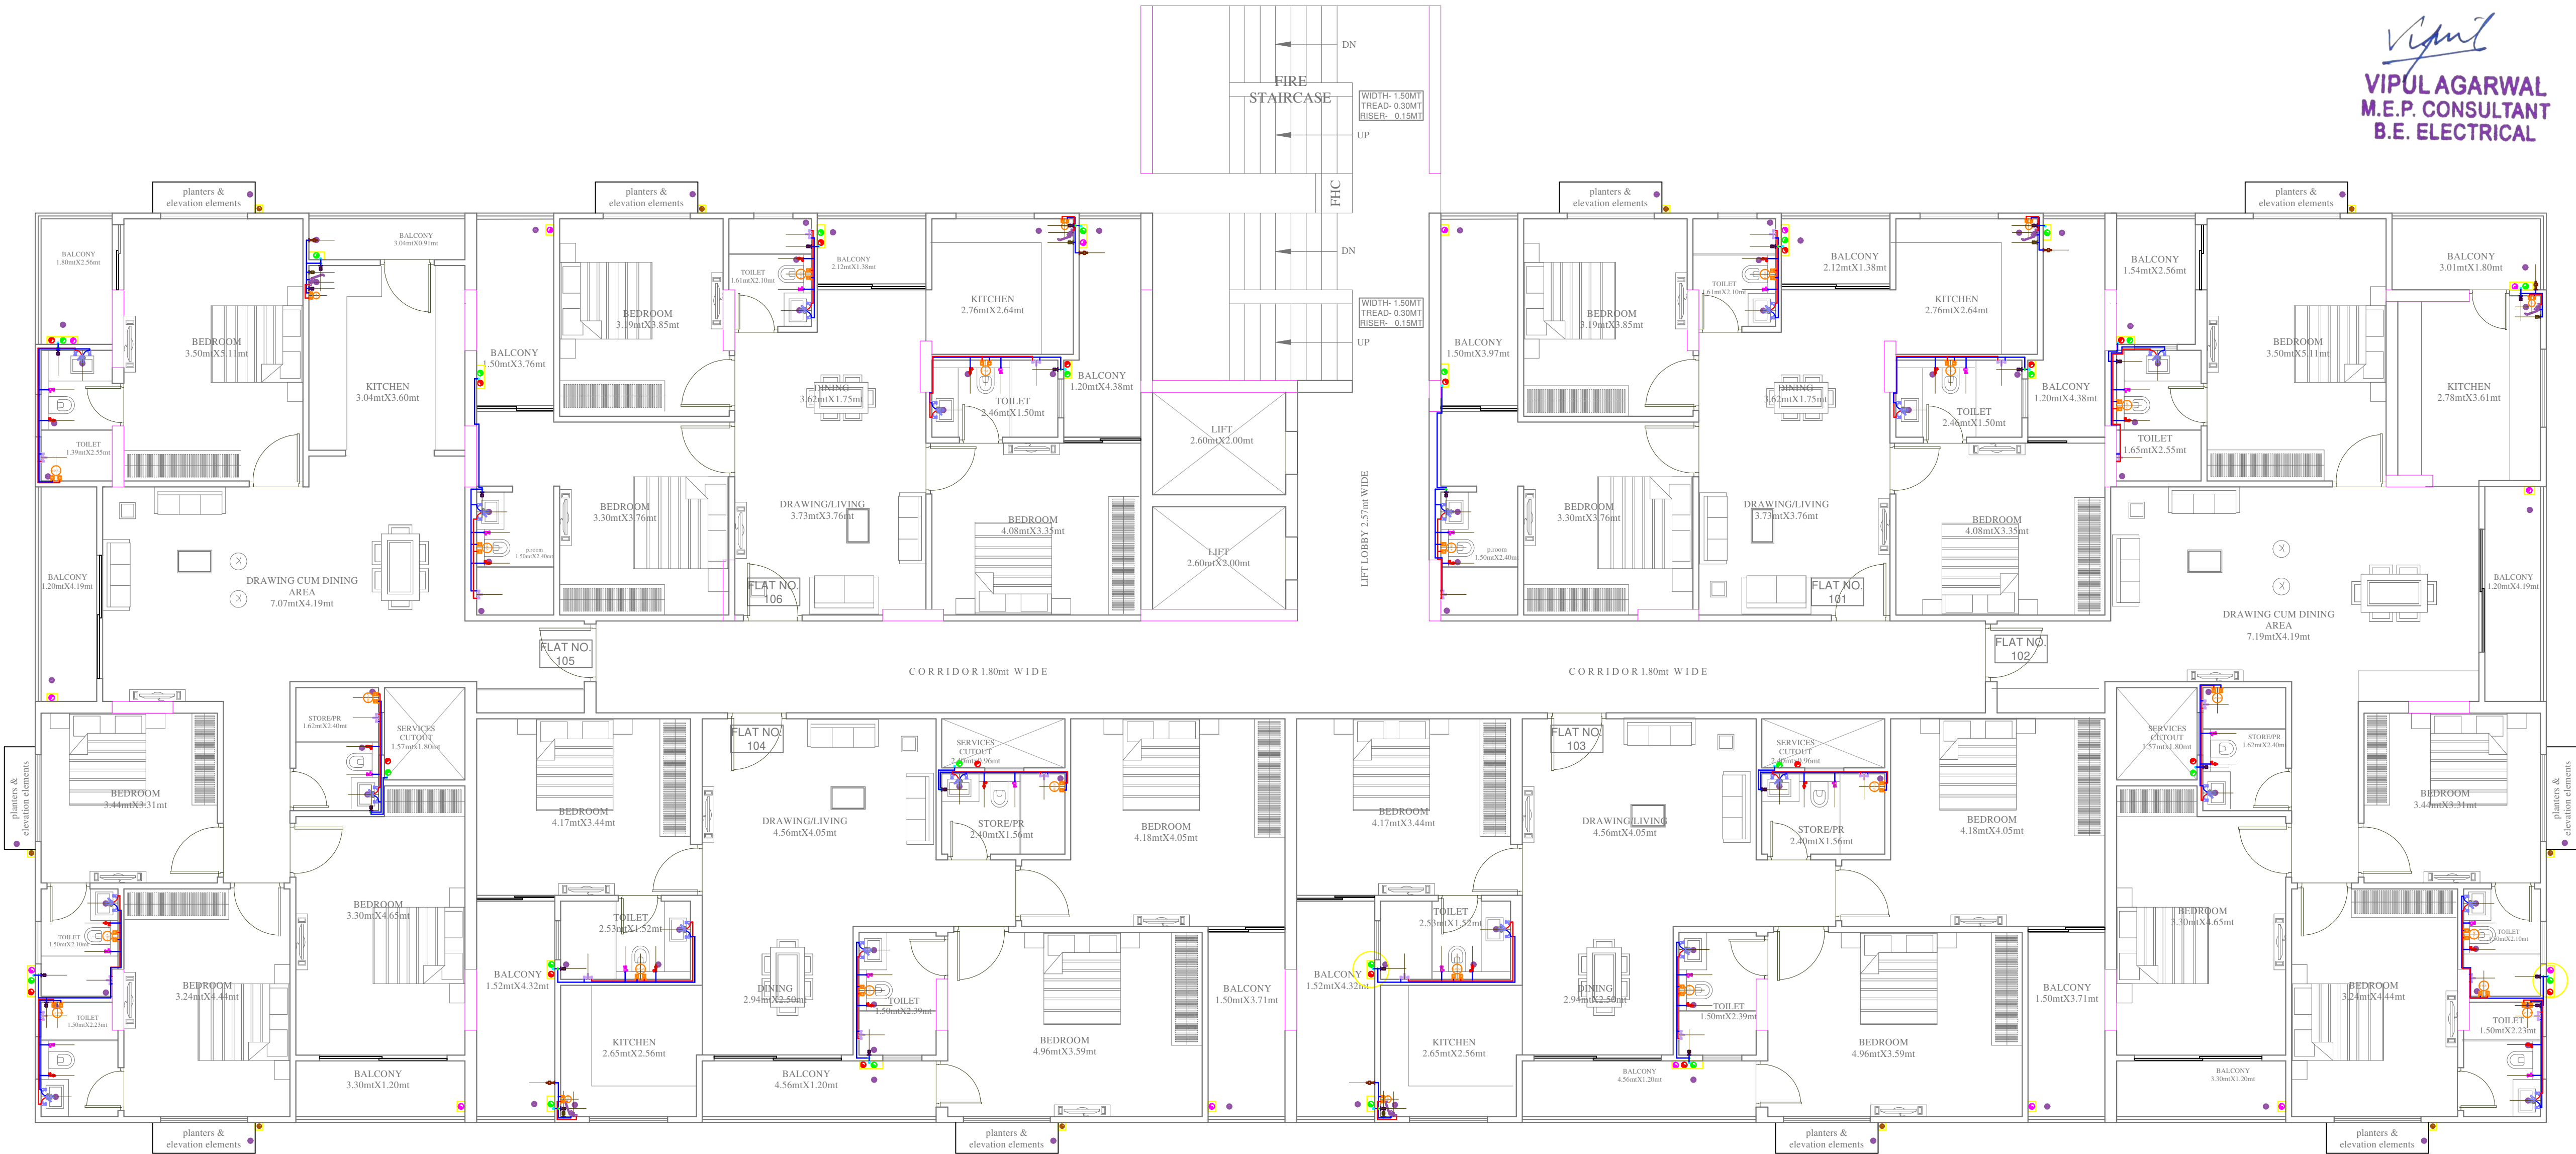

All Heights For Finish Floor Lvl	SYMBOL	SYMBOL	DESCRIPTION
+1000MM			Ø 20MM CWS PIPE THRU WALL CHASE TO SINK Ø 20MM HWS PIPE THRU WALL CHASE TO SINK
+1950MM			Ø 20MM CWS PIPE THRU WALL CHASE TO GEYSER Ø 30MM HWS PIPE THRU WALL CHASE FROM GEYSER
+1500MM			Ø 20MM CWS PIPE THRU WALL CHASE TO AQUAGUARD Ø 20MM CWS PIPE THRU WALL CHASE TO BASIN ANGLE VALVE
+450MM			Ø 20MM CWS PIPE THRU WALL CHASE TO BASIN ANGLE VALVE Ø 20MM CWS PIPE THRU WALL CHASE TO CONCELED STOP COCK
+800MM			Ø 20MM CWS PIPE THRU WALL CHASE TO FAUCET Ø 20MM CWS PIPE THRU WALL CHASE TO WALL MIXER / DIVERTOR
+2100MM			Ø 20MM CWS PIPE THRU WALL CHASE TO BASIN ANGLE VALVE Ø 20MM CWS PIPE THRU WALL CHASE TO CONCELED STOP COCK
+300MM			Ø 20MM CWS PIPE THRU WALL CHASE TO FAUCET Ø 20MM CWS PIPE THRU WALL CHASE TO WALL MIXER / DIVERTOR
+1000MM			Ø 20MM CWS PIPE THRU WALL CHASE TO WALL MIXER / DIVERTOR Ø 20MM HWS PIPE THRU WALL CHASE TO WALL MIXER / DIVERTOR
+600MM			Ø 20MM CWS PIPE THRU WALL CHASE TO TAP Ø 20MM CWS PIPE THRU WALL CHASE TO CISTERN ANGLE VALVE
+450MM			Ø 20MM CWS PIPE THRU WALL CHASE TO URINAL ANGLE VALVE Ø 20MM CWS PIPE THRU WALL CHASE TO BASIN ANGLE VALVE
+1200MM			Ø 20MM CWS PIPE THRU WALL CHASE TO URINAL ANGLE VALVE Ø 20MM CWS PIPE THRU WALL CHASE TO BASIN ANGLE VALVE
+450MM			Ø 20MM CWS PIPE THRU WALL CHASE TO BASIN ANGLE VALVE Ø 20MM CWS PIPE THRU WALL CHASE TO BASIN ANGLE VALVE
+1000MM	AS PER ARCH.		SOAP DISH
+1500MM	AS PER ARCH.		TOWEL RAIL
+450MM	AS PER ARCH.		PAPER HOLDER
			COLD WATER SUPPLY LINE HOT WATER SUPPLY LINE
SERVICES CONSULTANT: ASHI ASSOCIATES F 9 / 440 , Keshav Marg Chitrakut Scheme,Jaipur PH:91-0-93146-10438 ,0141-2440946 Mail:vipul8599@yahoo.com			
ARCHITECTS:- KAPPRIS INNOVATION VAISHALI NAGAR, JAIPUR Phone No: 0141-4002369 email: kapprisinnovation@gmail.com			
PROJECT:- PROPOSED APARTMENT "GOLD BELLAGIO", CP-6 CORNER, SWAMI VIVEKANAND NAGAR SCHEME, KOTA			
DRAWING: SECOND, THIRD, FIFTH, SIXTH, EIGHT, NINTH, ELEVENTH, TWELFTH FLOOR PLUMBING PLAN			




All Heights For Finish Floor Lvl	SYMBOL	SYMBOL	DESCRIPTION
+1000MM			Ø 20MM CWS PIPE THRU WALL CHASE TO SINK
+1950MM			Ø 30MM CWS PIPE THRU WALL CHASE TO GEYSER Ø 20MM HWS PIPE THRU WALL CHASE FROM GEYSER
+1500MM			Ø 20MM CWS PIPE THRU WALL CHASE TO BASIN ANGLE VALVE
+450MM			Ø 20MM CWS PIPE THRU WALL CHASE TO BASIN ANGLE VALVE Ø 20MM HWS PIPE THRU WALL CHASE TO BASIN ANGLE VALVE
+800MM			Ø 20MM CWS PIPE THRU WALL CHASE TO CONCEALED STOP COCK
+2100MM			Ø 20MM CWS PIPE THRU WALL CHASE TO FAUCET
+300MM			Ø 20MM CWS PIPE THRU WALL CHASE TO WALL MIXER / DIVERTOR Ø 20MM HWS PIPE THRU WALL CHASE TO WALL MIXER / DIVERTOR
+1000MM WALL MIXER DIVERTOR +1025MM OVERSHOWER			Ø 20MM CWS PIPE THRU WALL CHASE TO TAP
+600MM			Ø 20MM CWS PIPE THRU WALL CHASE TO CISTERN ANGLE VALVE
+450MM			Ø 20MM CWS PIPE THRU WALL CHASE TO URINAL ANGLE VALVE
+1200MM			Ø 20MM CWS PIPE THRU WALL CHASE TO BASIN ANGLE VALVE
+450MM			SOAP DISH
+1000MM	AS PER ARCHT.		TOWEL RAIL
+1500MM	AS PER ARCHT.		PAPER HOLDER
+450MM	AS PER ARCHT.		COLD WATER SUPPLY LINE
			HOT WATER SUPPLY LINE

SERVICES CONSULTANT:
ASHI ASSOCIATES
F 9 / 440 , Keshav Marg Chitrakut Scheme,Jaipur
PH:91-0-93146-10438 ,0141-2440946
Mail:vipul8599@yahoo.com


ARCHITECTS:-
KAPPRIS INNOVATION
VAISHALI NAGAR, JAIPUR
Phone No: 0141-4002369
email:-kapprisinnovation@gmail.com

PROJECT:-
PROPOSED APARTMENT "GOLD BELLAGIO", CP-6 CORNER, SWAMI VIVEKANAND NAGAR SCHEME, KOTA

DRAWING:
GROUND, FIRST, FOURTH, SEVENTH, TENTH, FLOOR PLUMBING PLAN

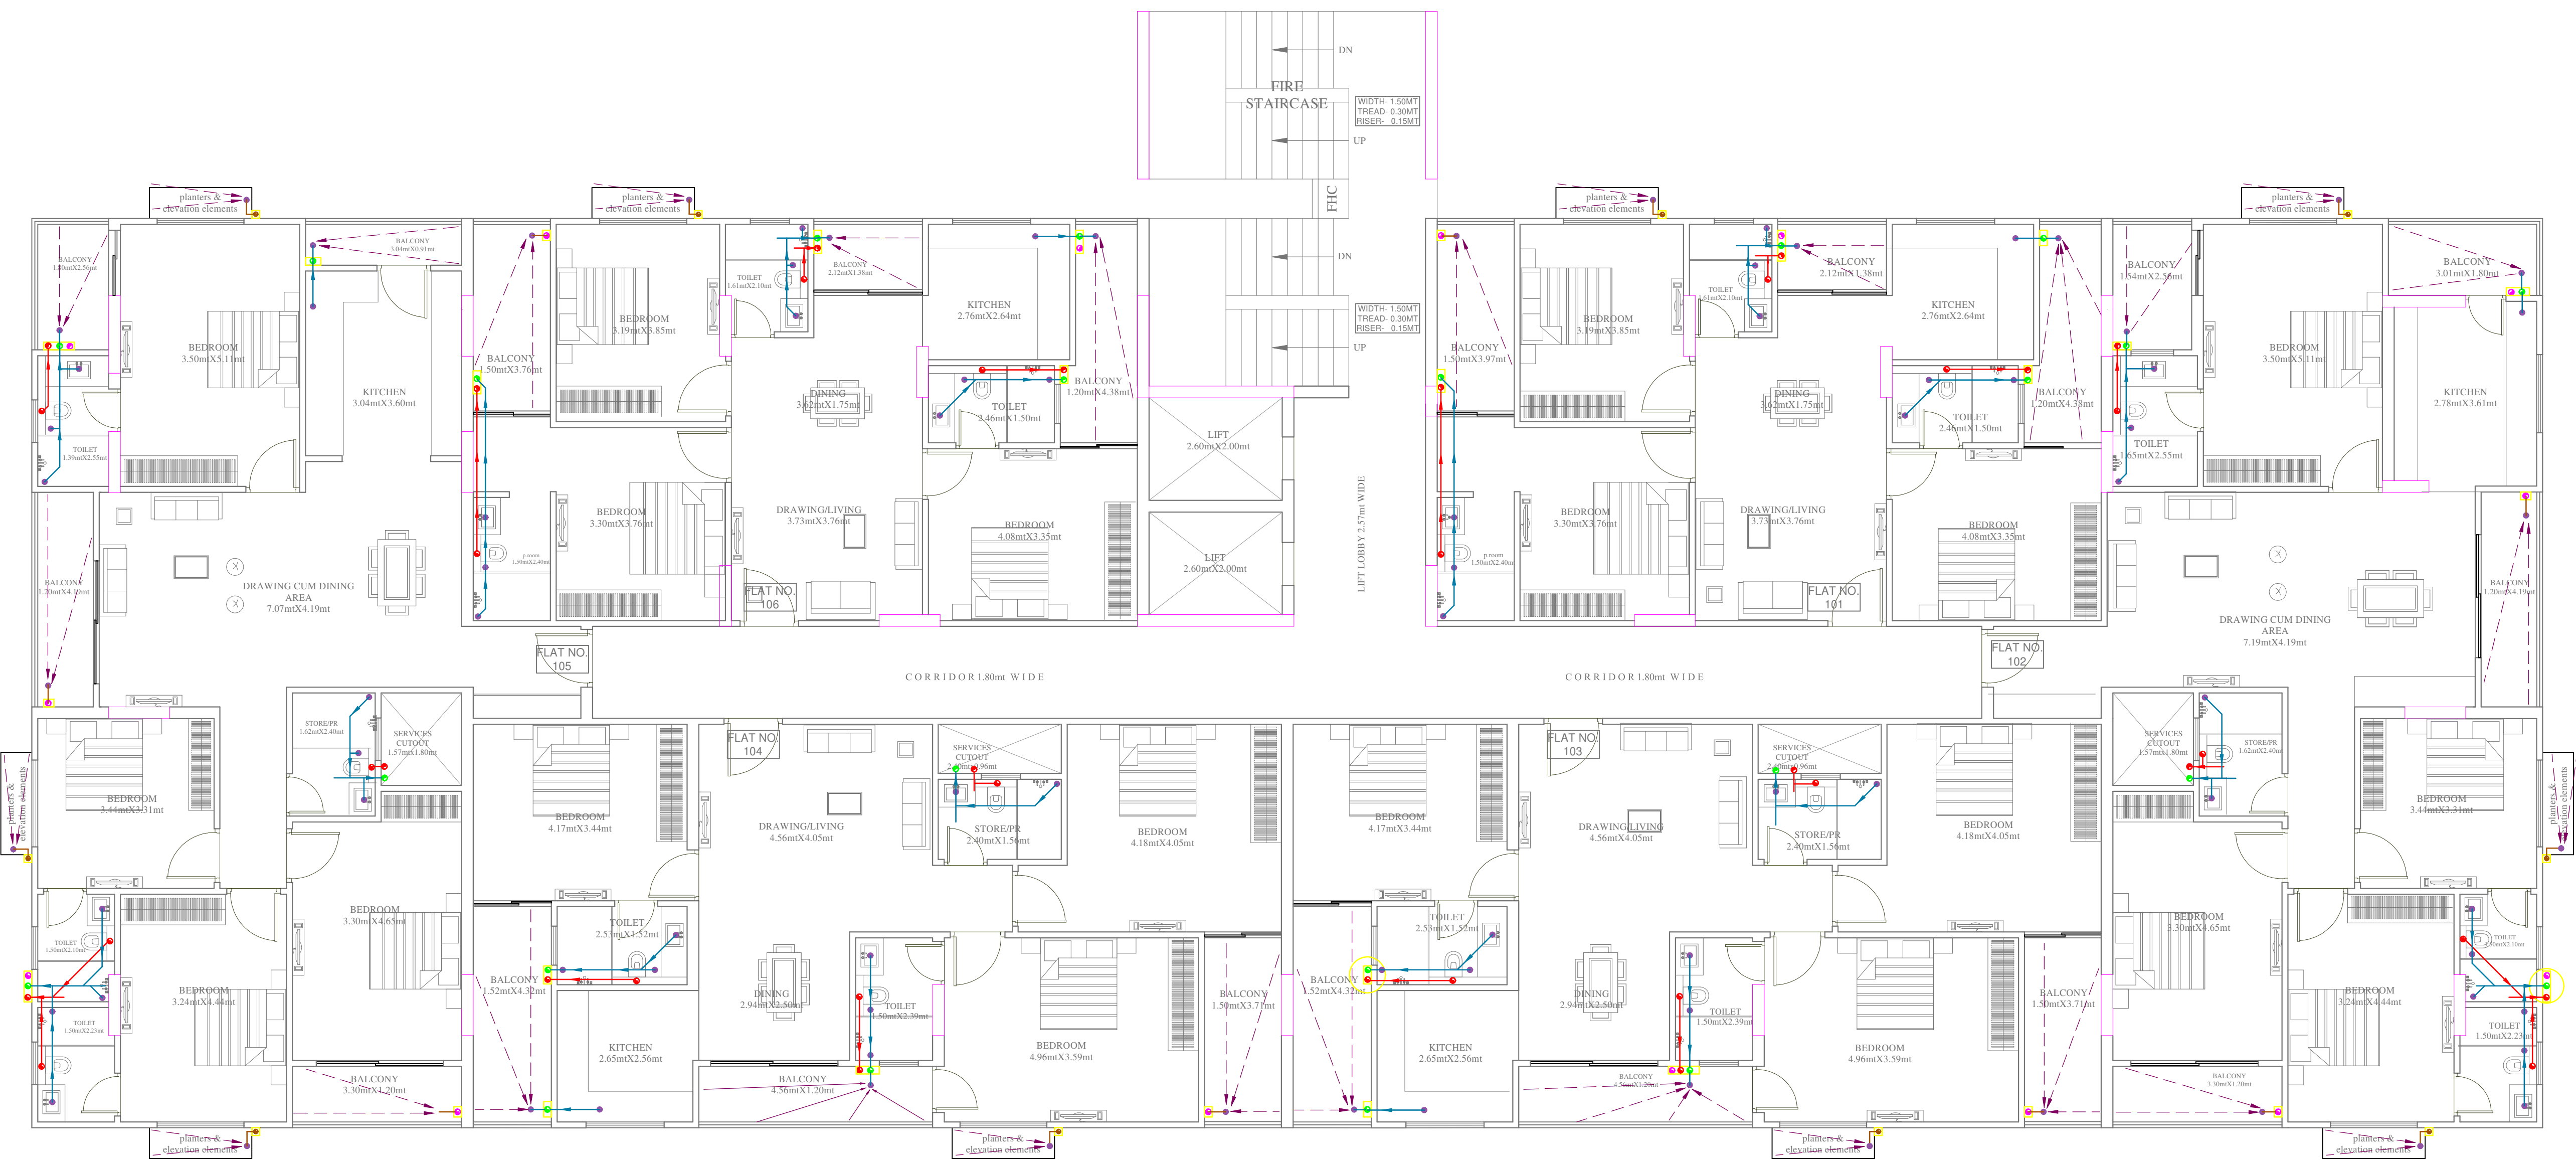

SYMBOL	DESCRIPTION
	110 mm Soil Waste Water Pipe
	110 mm Waste Water Pipe
	110 mm Rain Water Pipe
	75 mm Rain Water Pipe
	110 mm Soil Waste Water Pipe
	110 mm Waste Water Pipe
	110 mm Rain Water Pipe
	75 mm Rain Water Pipe
	75 mm Waste Water Pipe Internal
	40mm Waste Water Pipe Bottle Trap
	FLOOR TRAP
SERVICES CONSULTANT: ASHI ASSOCIATES F 9 / 440 , Keshav Marg Chitrakut Scheme,Jaipur PH:91-0-93146-10438 ,0141-2440946 Mail:vipul8599@yahoo.com	
 VIPUL AGARWAL M.E.P. CONSULTANT B.E. ELECTRICAL	
ARCHITECTS:- KAPPRIS INNOVATION VAISHALI NAGAR, JAIPUR Phone No: 0141-4002369 email:-kapprisinnovation@gmail.com	
PROJECT:- PROPOSED APARTMENT "GOLD BELLAGIO", CP-6 CORNER, SWAMI VIVEKANAND NAGAR SCHEME, KOTA	
DRAWING: SECOND, THIRD, FIFTH, SIXTH, EIGHT, NINTH, ELEVENTH, TWELFTH FLOOR DRAINAGE PLAN	

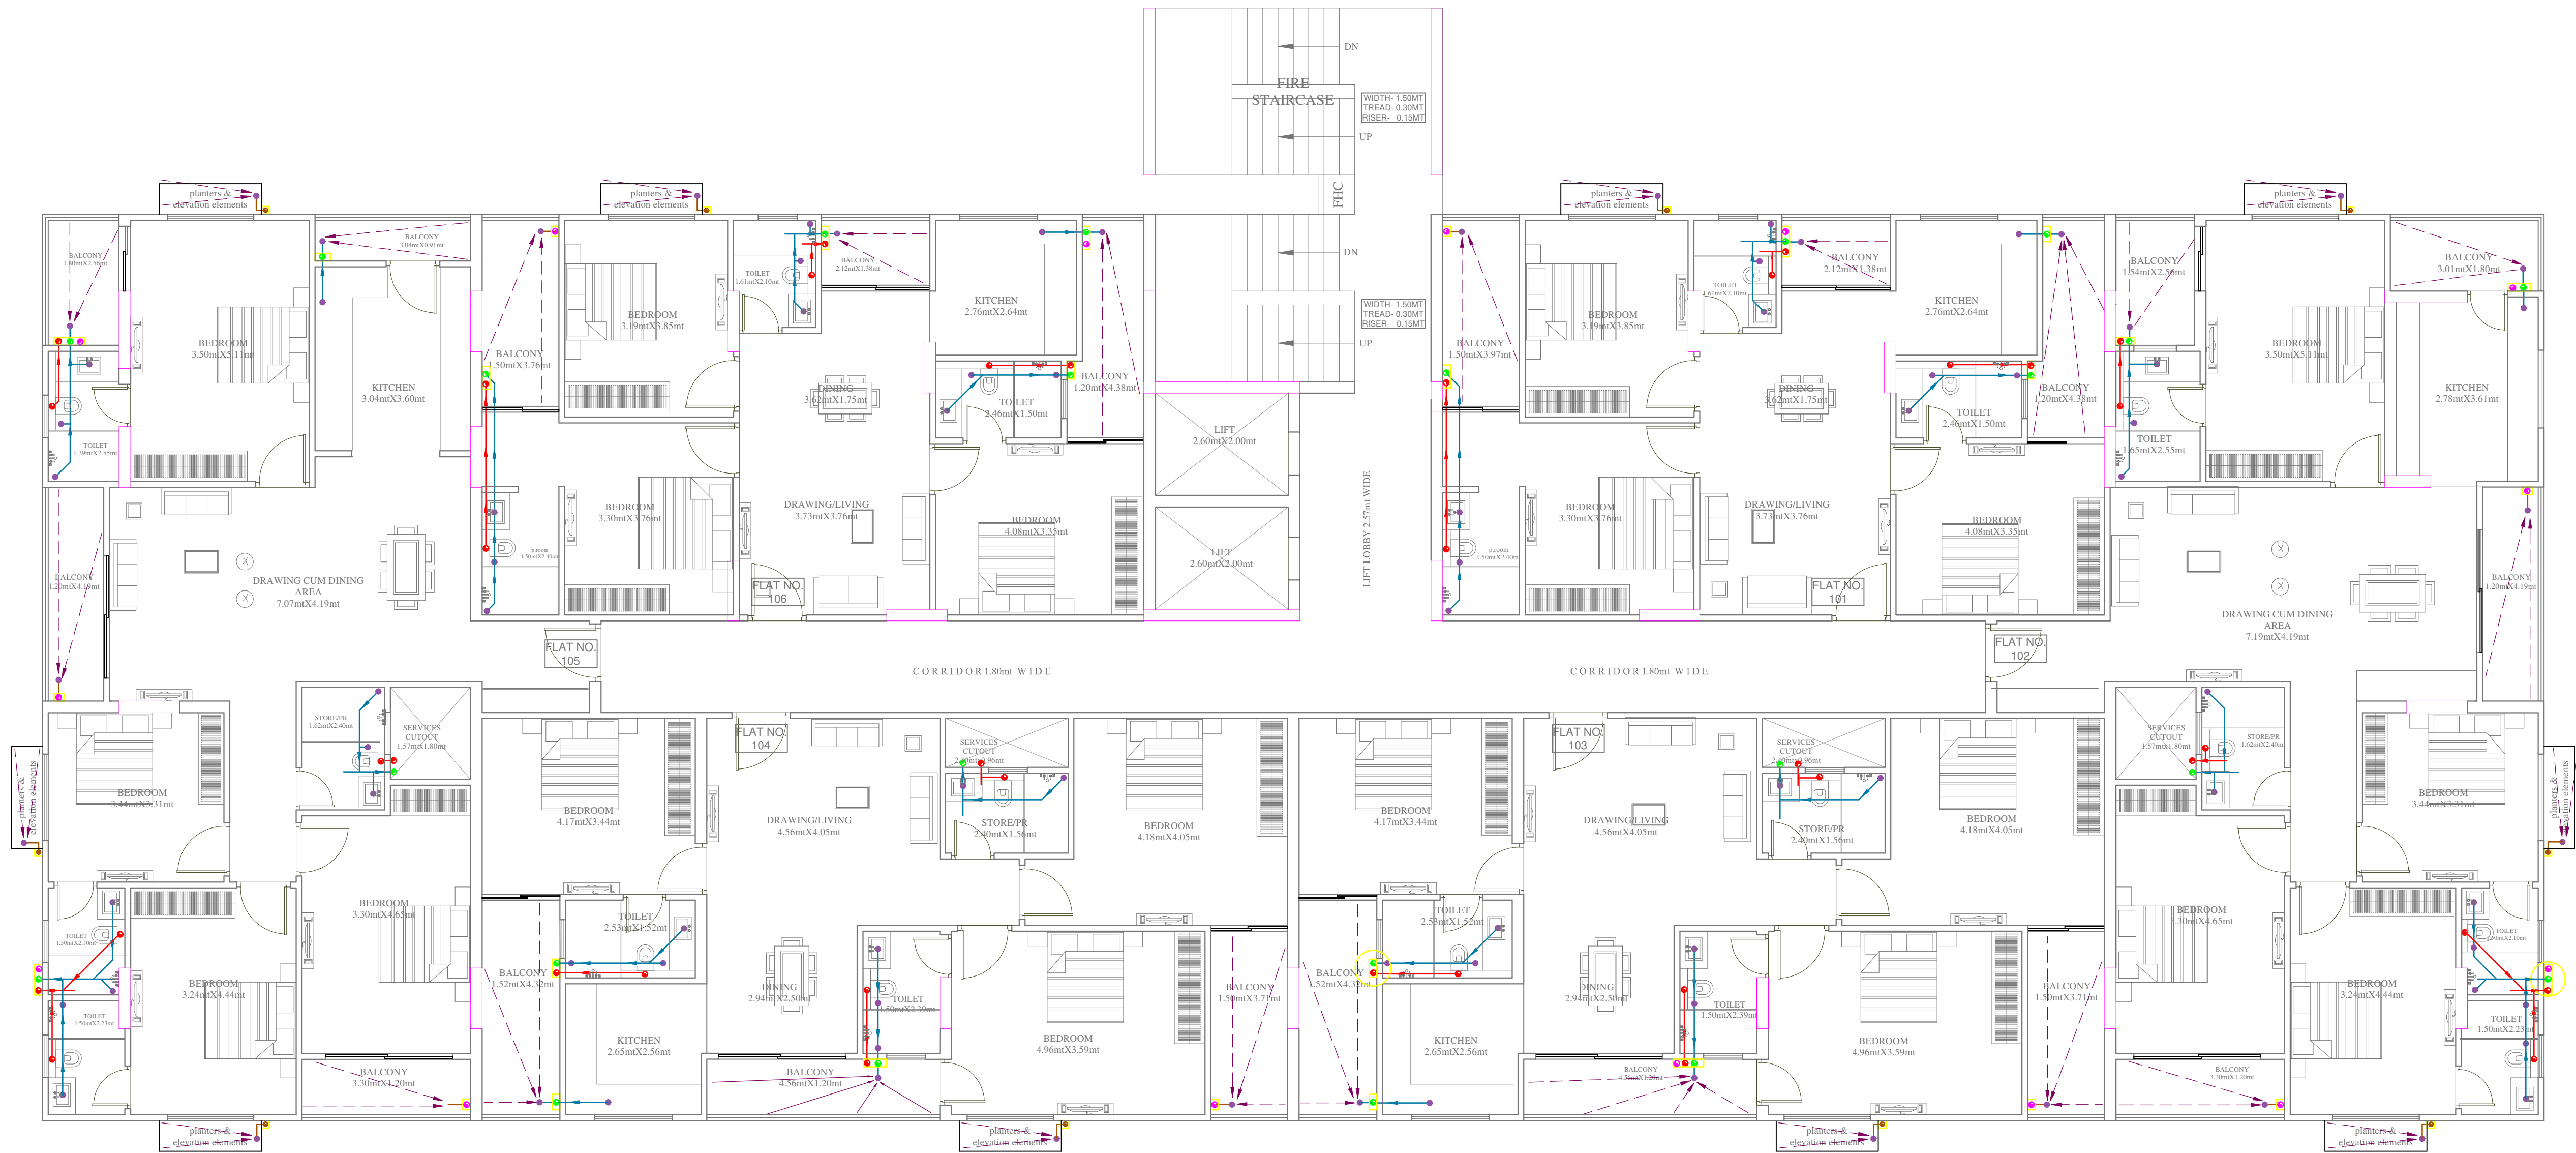

SYMBOL	DESCRIPTION
	110 mm Soil Waste Water Pipe
	110 mm Waste Water Pipe
	110 mm Rain Water Pipe
	75 mm Rain Water Pipe
	110 mm Soil Waste Water Pipe
	110 mm Waste Water Pipe
	110 mm Rain Water Pipe
	75 mm Rain Water Pipe
	75 mm Waste Water Pipe Internal
	40mm Waste Water Pipe Bottle Trap
	FLOOR TRAP
SERVICES CONSULTANT: ASHI ASSOCIATES F 9 / 440 , Keshav Marg Chitrakut Scheme,Jaipur PH:91-0-93146-10438 ,0141-2440946 Mail:vipul8599@yahoo.com	
 VIPUL AGARWAL M.E.P. CONSULTANT B.E. ELECTRICAL	
ARCHITECTS:- KAPPRIS INNOVATION VAISHALI NAGAR, JAIPUR Phone No: 0141-4002369 email:-kapprisinnovation@gmail.com	
PROJECT:- PROPOSED APARTMENT "GOLD BELLAGIO", CP-6 CORNER, SWAMI VIVEKANAND NAGAR SCHEME, KOTA	
DRAWING: GROUND, FIRST, FOURTH, SEVENTH, TENTH, FLOOR DRAINAGE PLAN	