
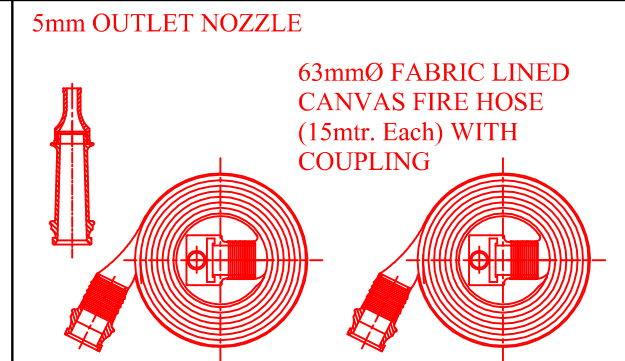


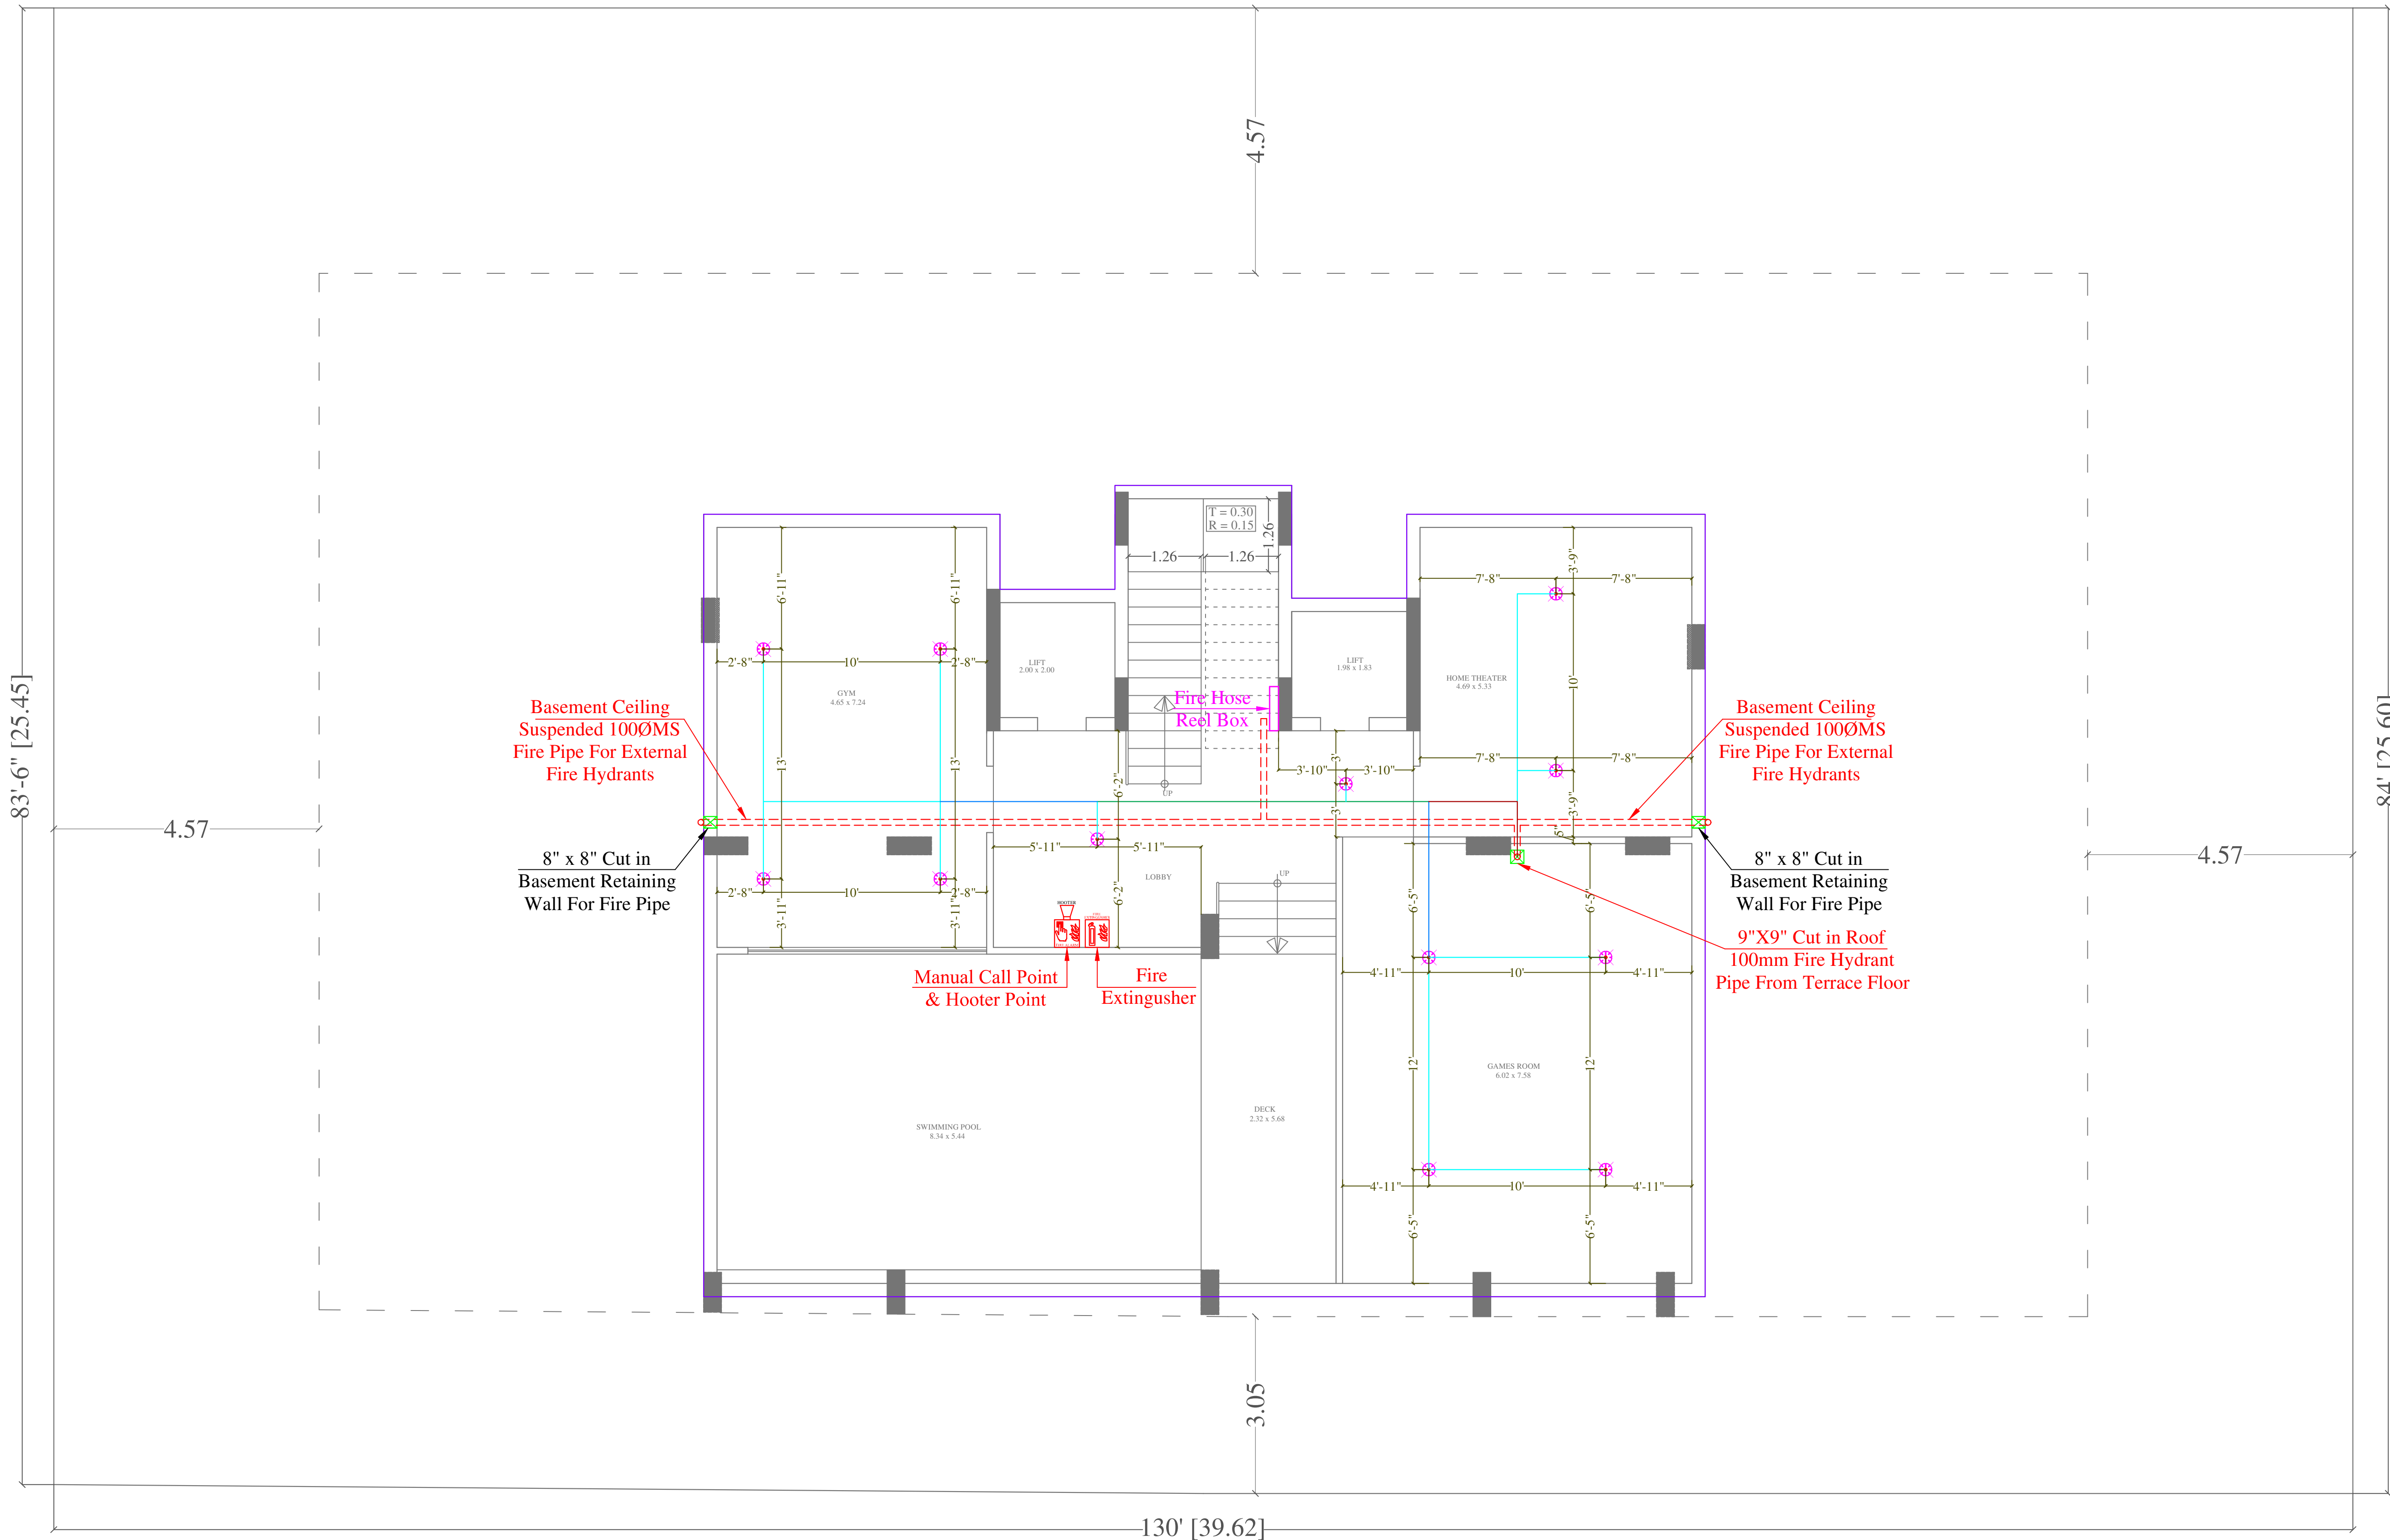

LEGENDS:

No.	Symbol	Description
01		FIRE EXTINGUISHER
01		MANUAL CALL POINT
01		HOOTER POINT
01		63mmØ FABRIC LINED CANVAS FIRE HOSE (15mtr. Each) WITH COUPLING

Vipul
VIPUL AGARWAL
M.E.P. CONSULTANT
B.E. ELECTRICAL

LEGENDS:

Mounting Ht.	Qty.	Symbol	Description
CEILING	12		PENDANT TYPE SPRINKLER POINT
CEILING	27mtr		25 MM DIA. MS PIPE
CEILING	06mtr		32 MM DIA. MS PIPE
CEILING	06mtr		40 MM DIA. MS PIPE
CEILING	03mtr		50 MM DIA. MS PIPE
	01		CONTROL VALVE

SERVICES CONSULTANT:
ASHI ASSOCIATES
F 9 / 440 , Keshav Marg Chitrakut Scheme,Jaipur
PH-91-0-93146-10438 ,0141-2440946 Mail:vipul8599@yahoo.com

ARCHITECTS:-
SPACE GRID
C-49,VIDYA
APARTMENT,PARAS MARG,
BAPU NAGAR,NEAR JANTA
STORE CIRCLE, JAIPUR-302015
PH-09314918766,0141-4005506 (O)
Email:-info.spacegrid@gmail.com

PROJECT NAME:-
VIAAN'S RADIANT


PROMOTER:-
VIAAN BUILDERS & DEVELOPERS

PROJECT ADDRESS:-
PLOT NO. A-99 & A-100
NARAYANPURI-A, JAIPUR

PROJECT FOR REFERENCE:-
BANSHI CHOUDHARY
JI NARAYANPURI

DRAWING:-
BASEMENT FLOOR
MCP, HOOTER, FIRE
EXTINGUISHER, FIRE SHAFT
MARKED & SPRINKLER PLAN

SCALE:-	1 : 100	
DATE:-	27-07-2024	
REV.:-	00	

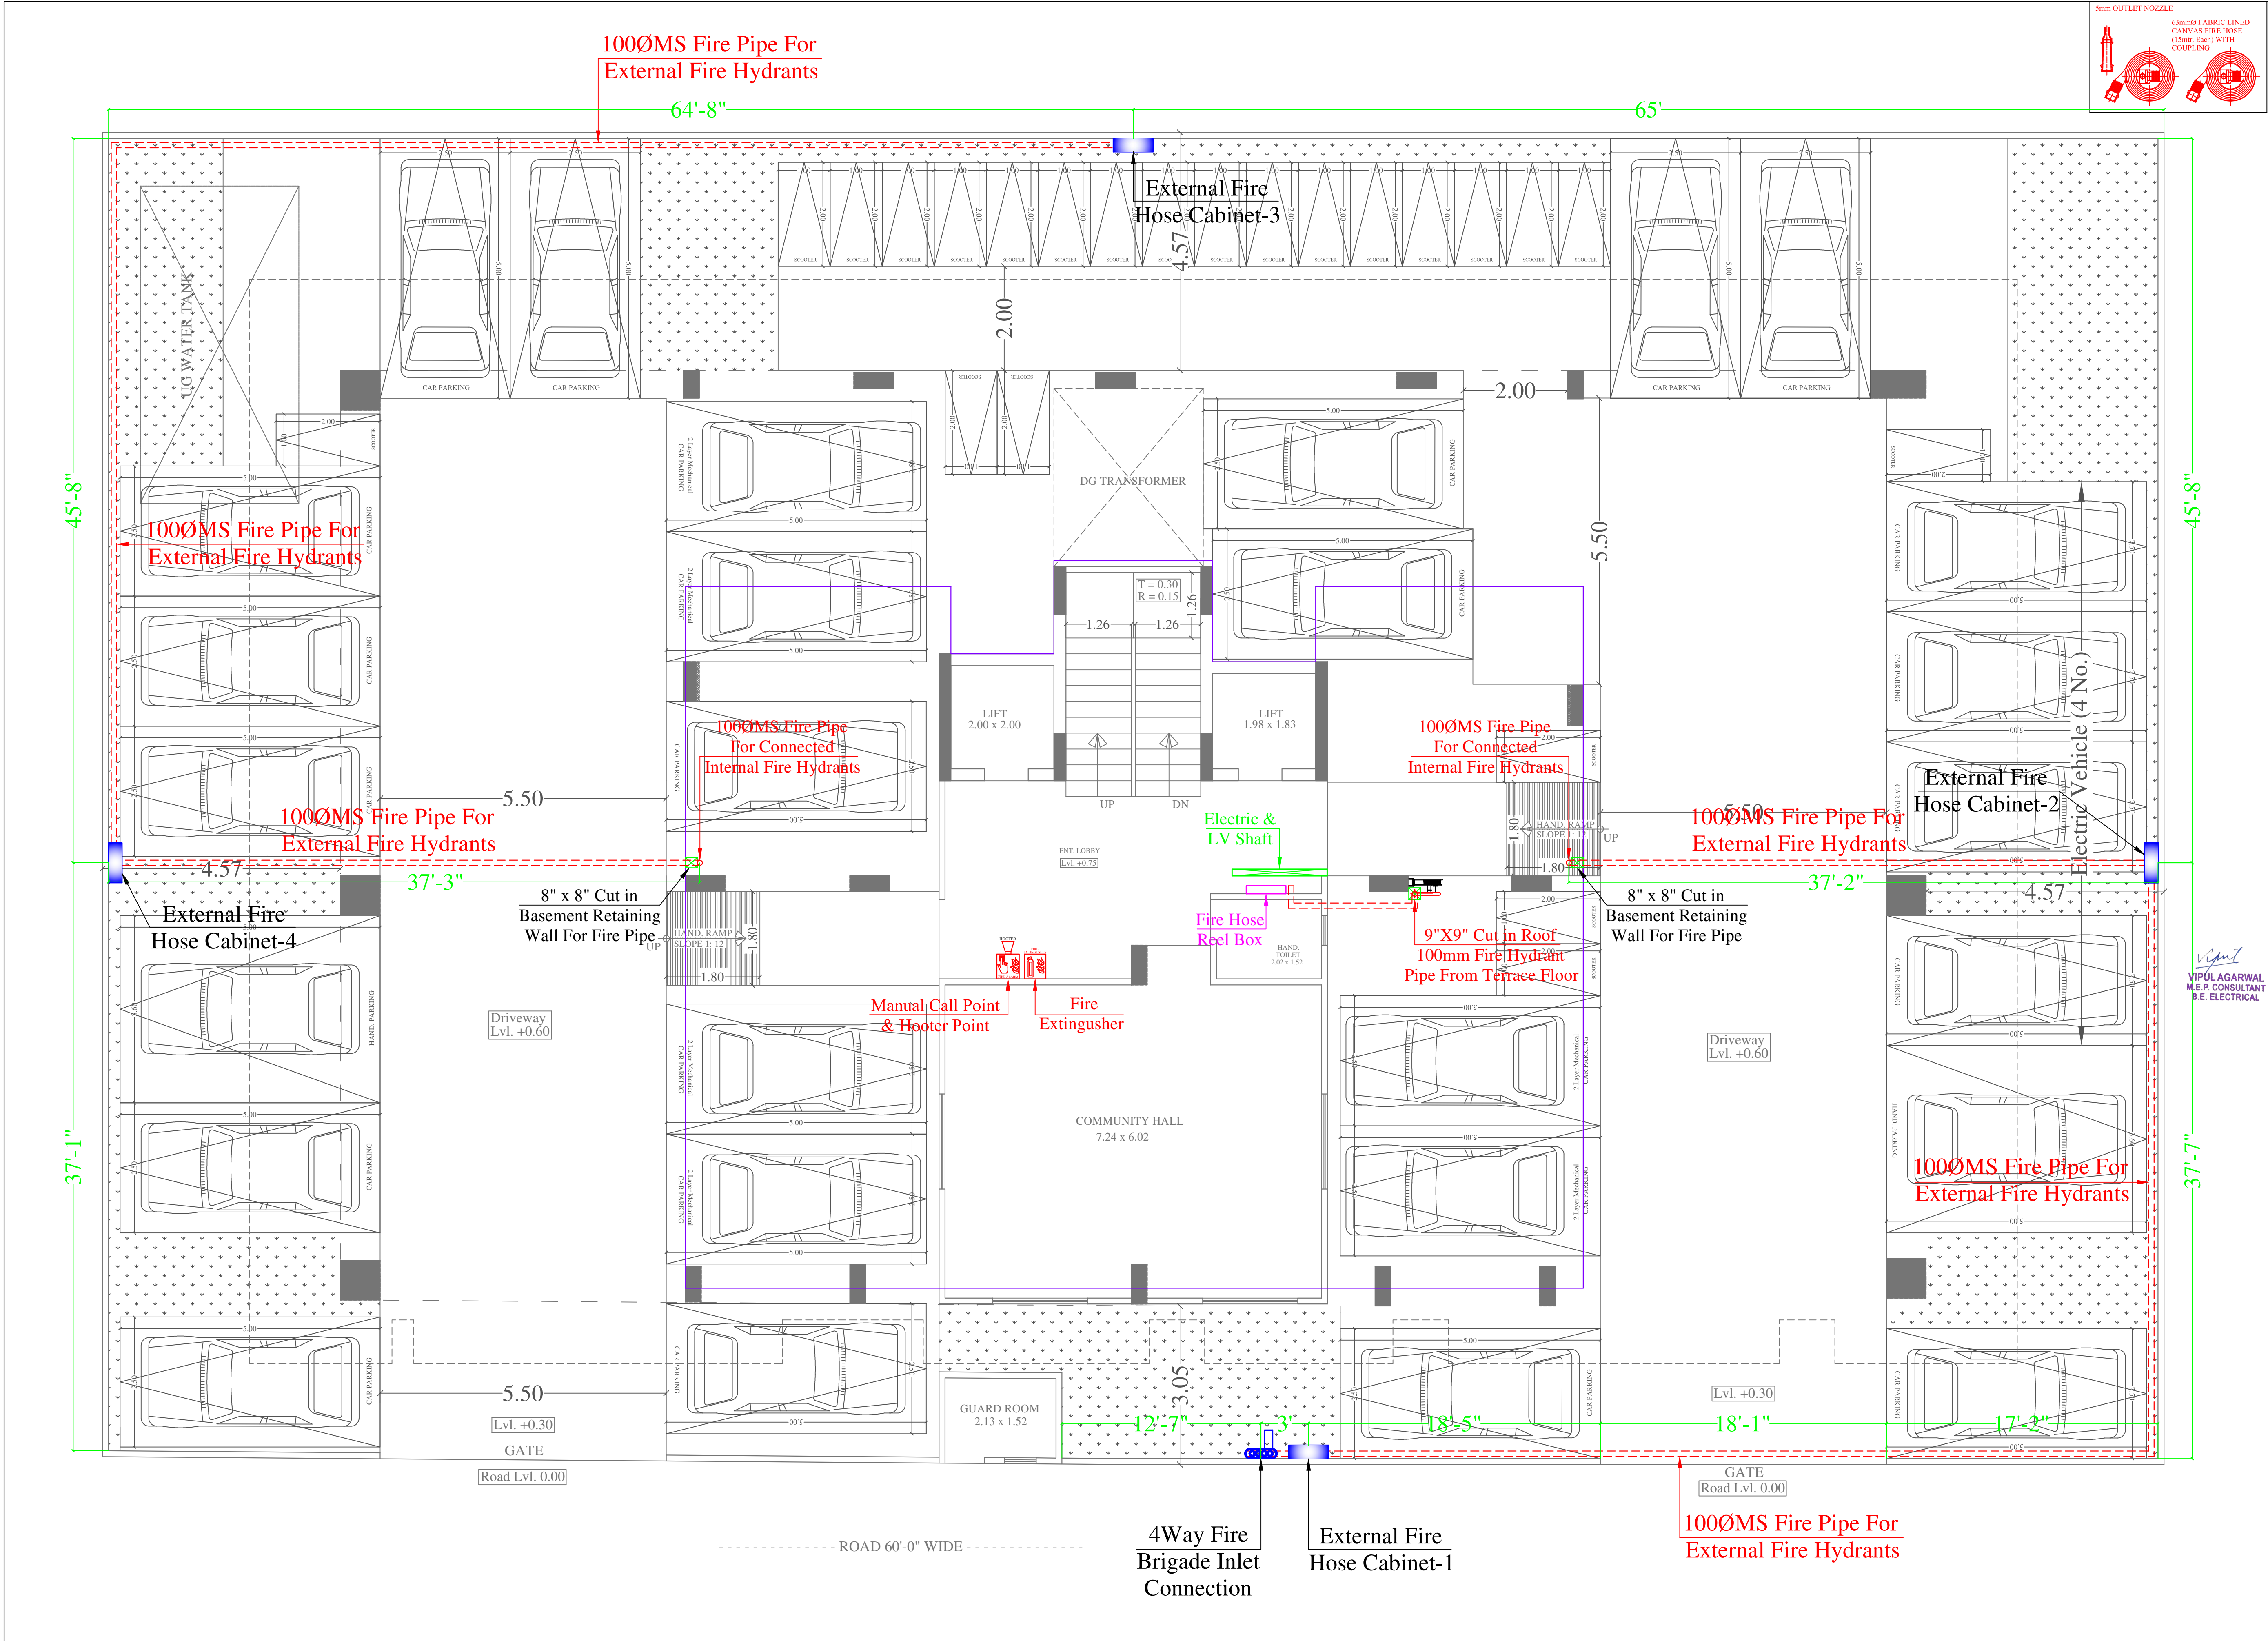

5mm OUTLET NOZZLE

63mmØ FABRIC LINED CANVAS FIRE HOSE (15mtr. Each) WITH COUPLING

TYPICAL DETAIL OF EXTERNAL FIRE HOSE CABINET (INSET)

TYPICAL DETAIL OF EXTERNAL FIRE HYDRANT (INSET)

4-WAY FIRE BRIGADE INLET CONNECTION

LEGENDS:

No.	Symbol	Description
01		FIRE EXTINGUISHER
01		MANUAL CALL POINT
01		HOOTER POINT
01		63mmØ FABRIC LINED CANVAS FIRE HOSE (15mtr. Each) WITH COUPLING

SYMBOL	QTY.	DESCRIPTION
		100ØMS FIRE PIPE FOR EXTERNAL FIRE HYDRANTS
	04	EXTERNAL FIRE HOSE CABINET

SERVICES CONSULTANT:
ASHI ASSOCIATES
F 9 / 440 , Keshav Marg Chitrakut Scheme,Jaipur
PH-91-0-93146-10438 ,0141-2440946 Mail:vipul8599@yahoo.com

ARCHITECTS:-
SPACE GRID
C-49,VIDYA APARTMENT,PARAS MARG, BAPU NAGAR,NEAR JANTA STORE CIRCLE, JAIPUR-302015
PH-09314918766,0141-4005506 (O)
Email:-info.spacegrid@gmail.com

PROJECT NAME:-
VIAAN'S RADIANT



PROMOTER:-
VIAAN BUILDERS & DEVELOPERS

PROJECT ADDRESS:-
PLOT NO. A-99 & A-100
NARAYANPURI-A, JAIPUR

PROJECT FOR REFERENCE:-
BANSHI CHOUDHARY
JI NARAYANPURI

DRAWING:-
STILT FLOOR
MCP, HOOTER, FIRE EXTINGUISHER,
FIRE SHAFT MARKED & EXTERNAL
FIRE HYDRANT WITH PIPE ROUTE PLAN

SCALE:- 1 : 100	
DATE:- 27-07-2024	
REV:- 00	

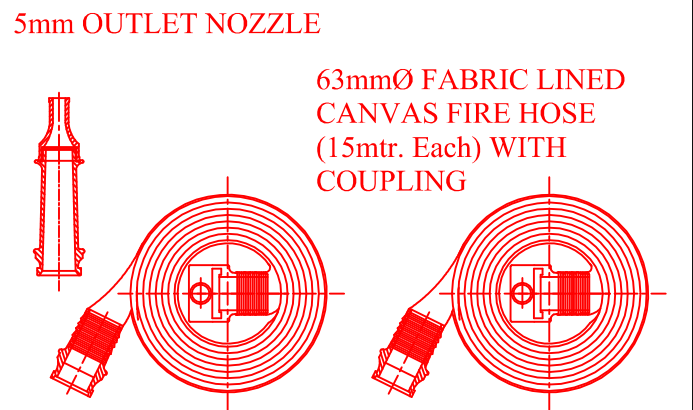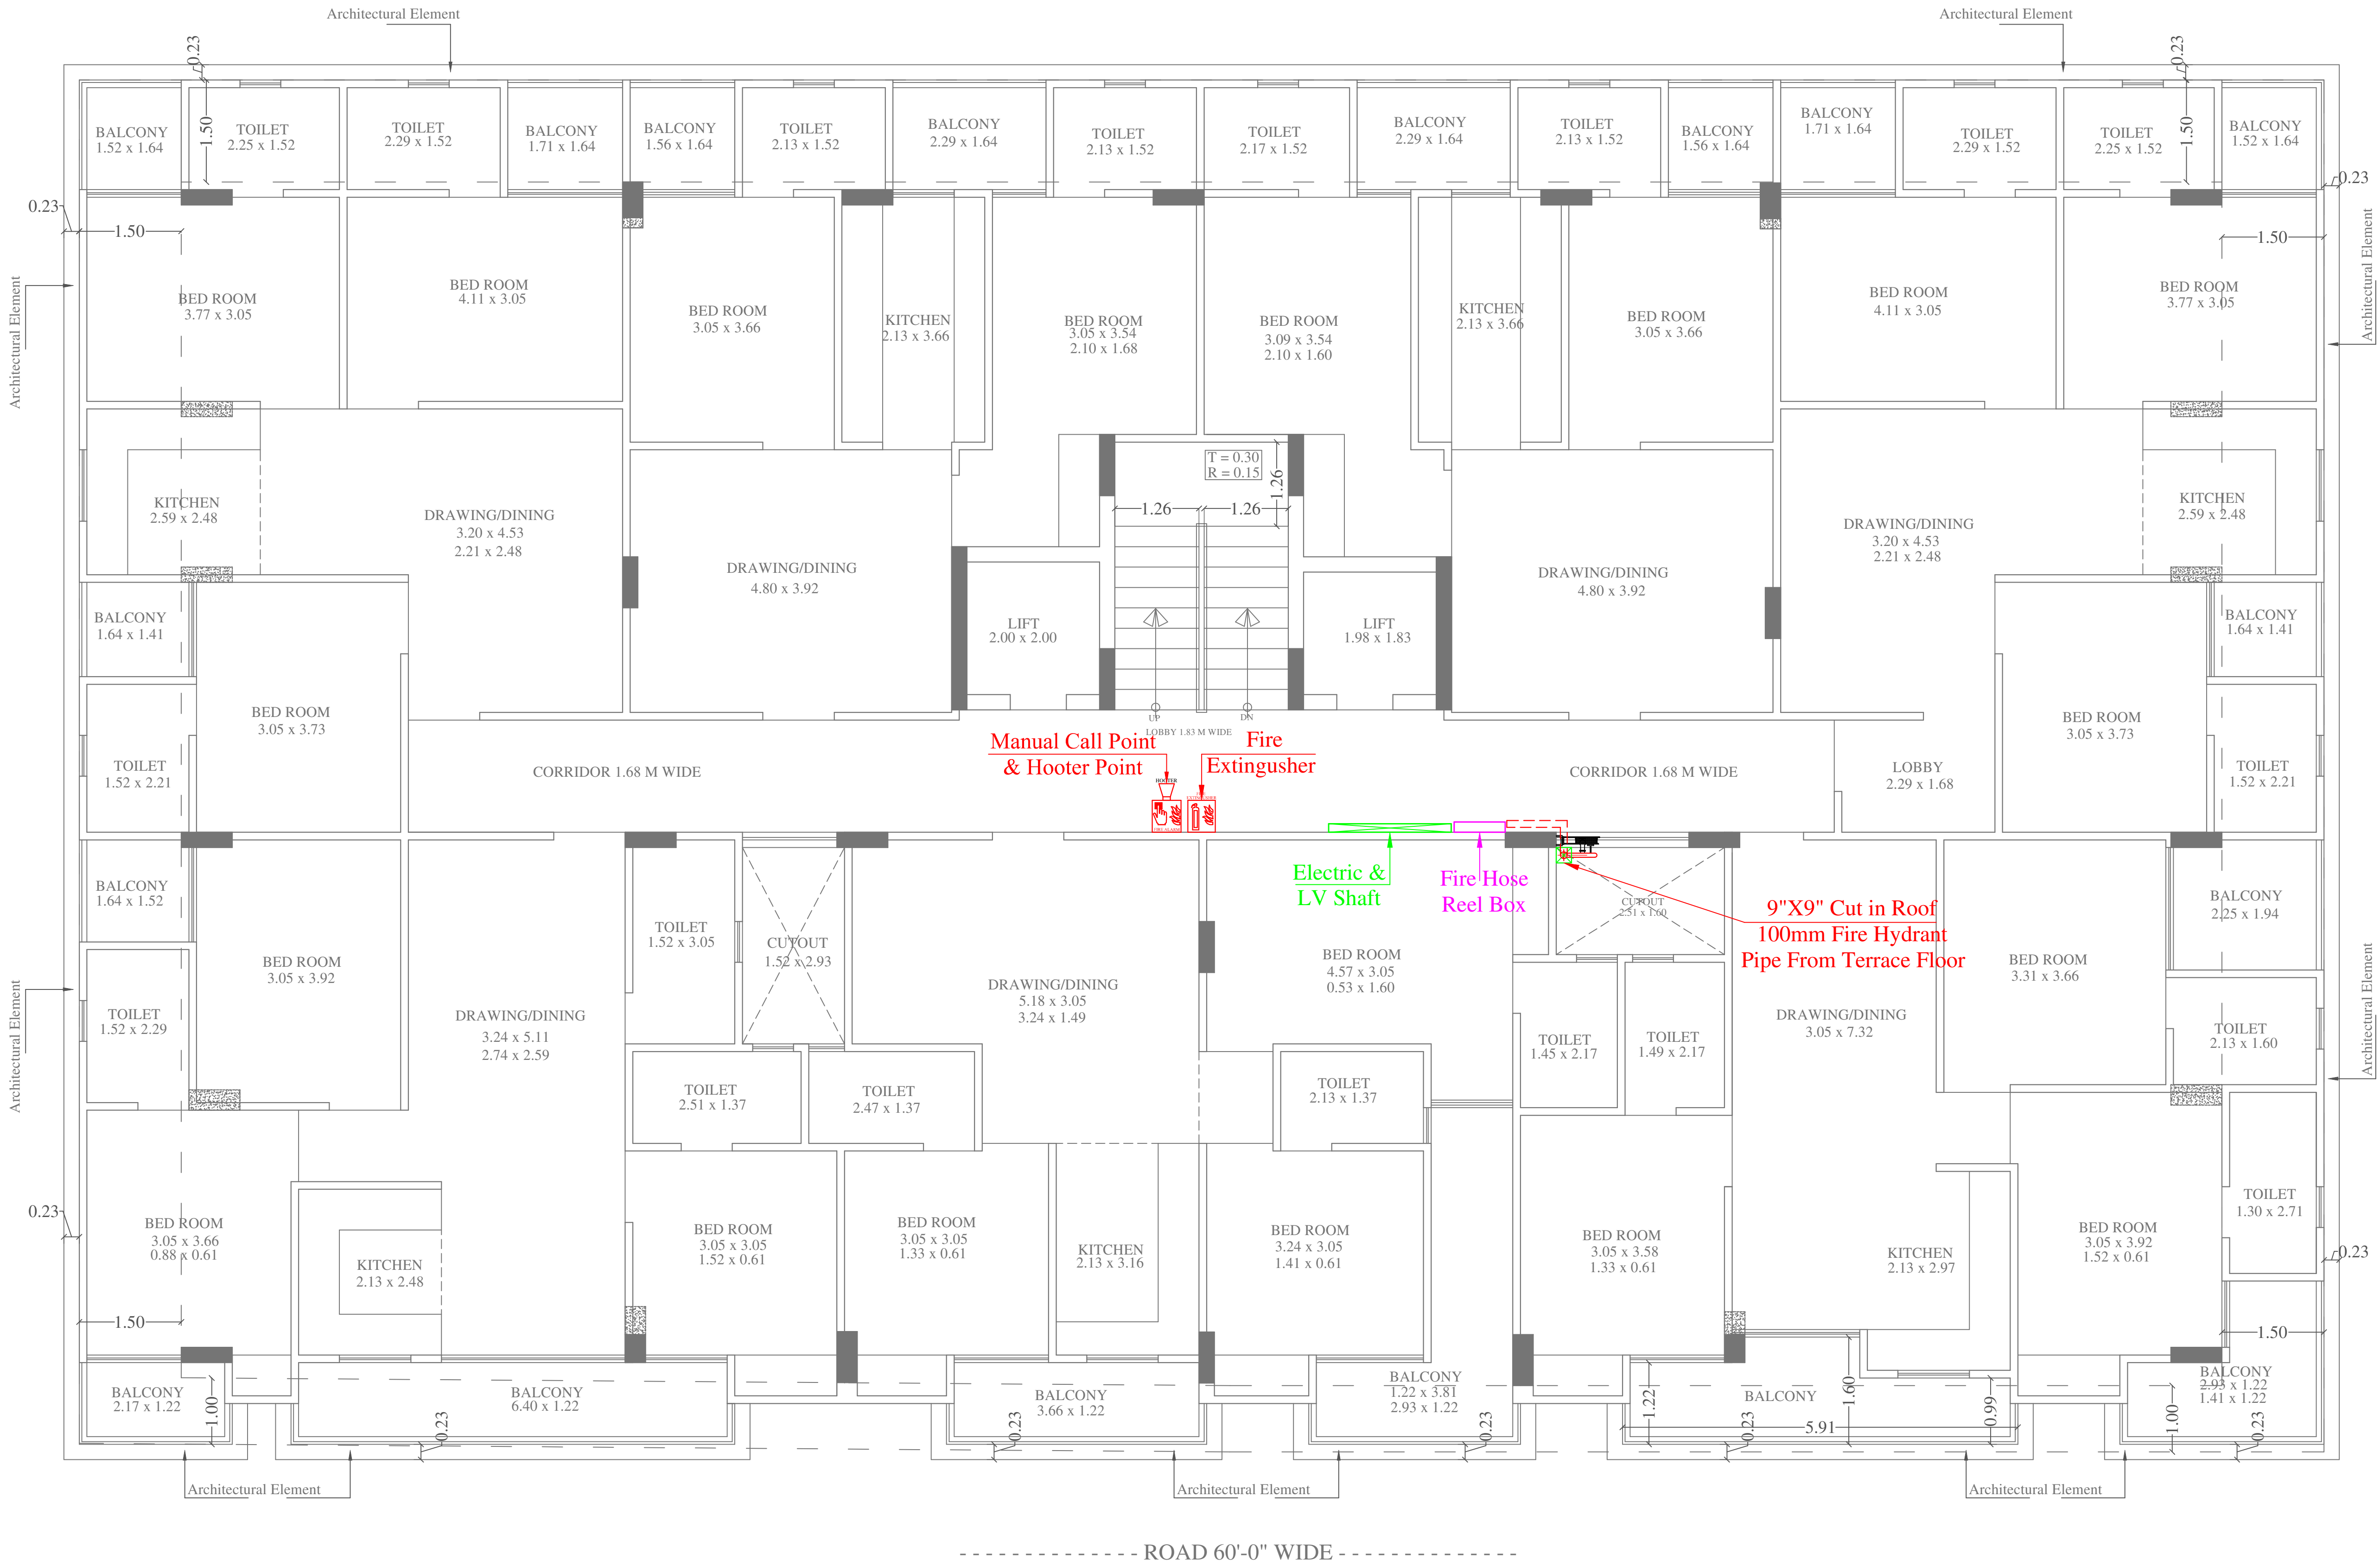

VIPUL AGARWAL
M.E.P. CONSULTANT
B.E. ELECTRICAL

LEGENDS:

No.	Symbol	Description
01		FIRE EXTINGUISHER
01		MANUAL CALL POINT
01		HOOTER POINT
01		63mmØ FABRIC LINED CANVAS FIRE HOSE (15mtr. Each) WITH COUPLING

SERVICES CONSULTANT:
ASHI ASSOCIATES
F 9 / 440 , Keshav Marg Chitrakut Scheme,Jaipur
PH:91-093146-10438 ,0141-2440946 Mail:vipul8599@yahoo.com

ARCHITECTS:-
SPACE GRID
C-49,VIDYA
APARTMENT,PARAS MARG,
BAPU NAGAR,NEAR JANTA
STORE CIRCLE, JAIPUR-302015
PH-09314918766,0141-4005506 (O)
Email:-info.spacegrid@gmail.com

PROJECT NAME:-
VIAAN'S RADIANT


PROMOTER:-
VIAAN BUILDERS & DEVELOPERS

PROJECT ADDRESS:-
PLOT NO. A-99 & A-100
NARAYANPURI-A, JAIPUR

PROJECT FOR REFERENCE:-
BANSHI CHOUDHARY
JI NARAYANPURI

DRAWING:-
TYPICAL 1st TO 5th FLOOR
MCP, HOOTER, FIRE
EXTINGUISHER & FIRE
SHAFT MARKED PLAN

SCALE:-	1 : 100	
DATE:-	27-07-2024	
REV.:-	00	

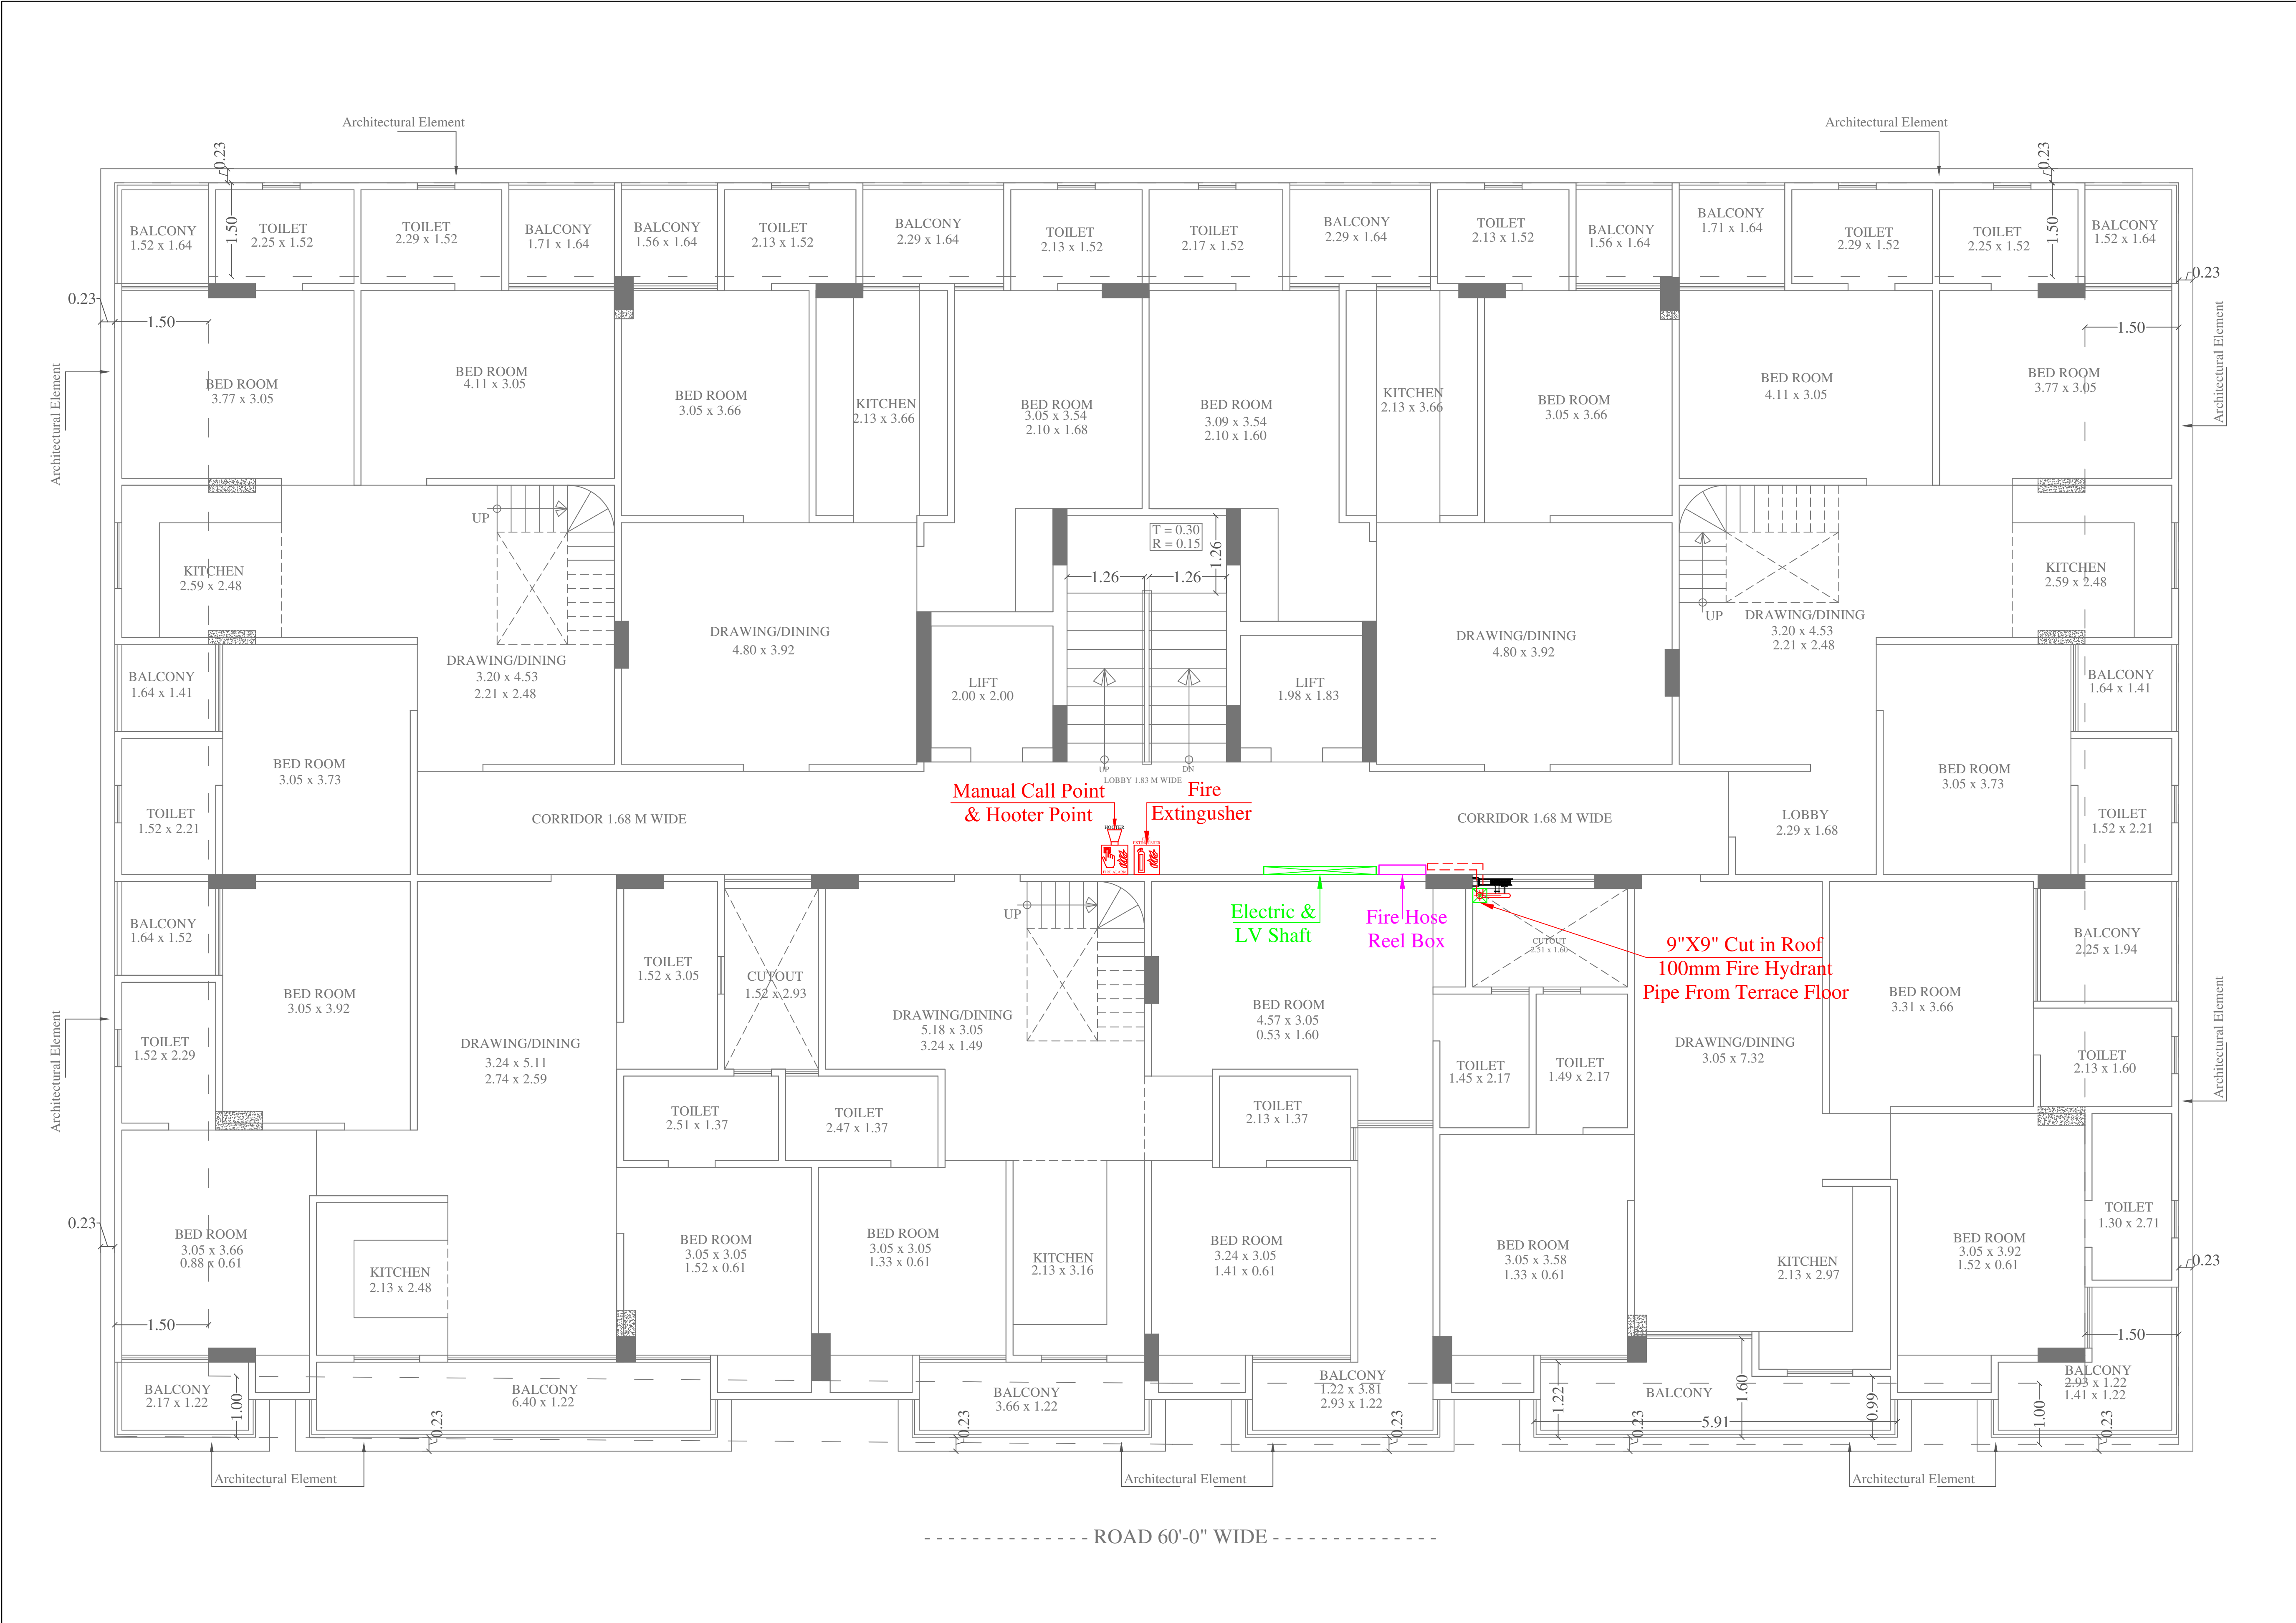

5mm OUTLET NOZZLE

63mmØ FABRIC LINED CANVAS FIRE HOSE (15mtr. Each) WITH COUPLING

VIPUL AGARWAL
M.E.P CONSULTANT
B.E. ELECTRICAL

LEGENDS:

No.	Symbol	Description
01		FIRE EXTINGUISHER
01		MANUAL CALL POINT
01		HOOTER POINT
01		63mmØ FABRIC LINED CANVAS FIRE HOSE (15mtr. Each) WITH COUPLING

SERVICES CONSULTANT:
ASHI ASSOCIATES
F 9 / 440 , Keshav Marg Chitrakut Scheme,Jaipur
PH-91-0-93146-10438 ,0141-2440946 Mail:vipul8599@yahoo.co.in

ARCHITECTS:-
SPACE GRID
C-49,VIDYA APARTMENT,PARAS MARG, BAPU NAGAR,NEAR JANTA STORE CIRCLE, JAIPUR-302015
PH-09314918766,0141-4005506 (O) Email:-info.spacegrid@gmail.com

PROJECT NAME:-
VIAAN'S RADIANT

PROMOTER:-
VIAAN BUILDERS & DEVELOPERS

PROJECT ADDRESS:-
PLOT NO. A-99 & A-100 NARAYANPURI-A, JAIPUR

PROJECT FOR REFERENCE:-
BANSHI CHOUDHARY JI NARAYANPURI

DRAWING:-
6th FLOOR MCP, HOOTER, FIRE EXTINGUISHER & FIRE SHAFT MARKED PLAN

SCALE:- 1 : 100	
DATE:- 27-07-2024	
REV.:- 00	

