


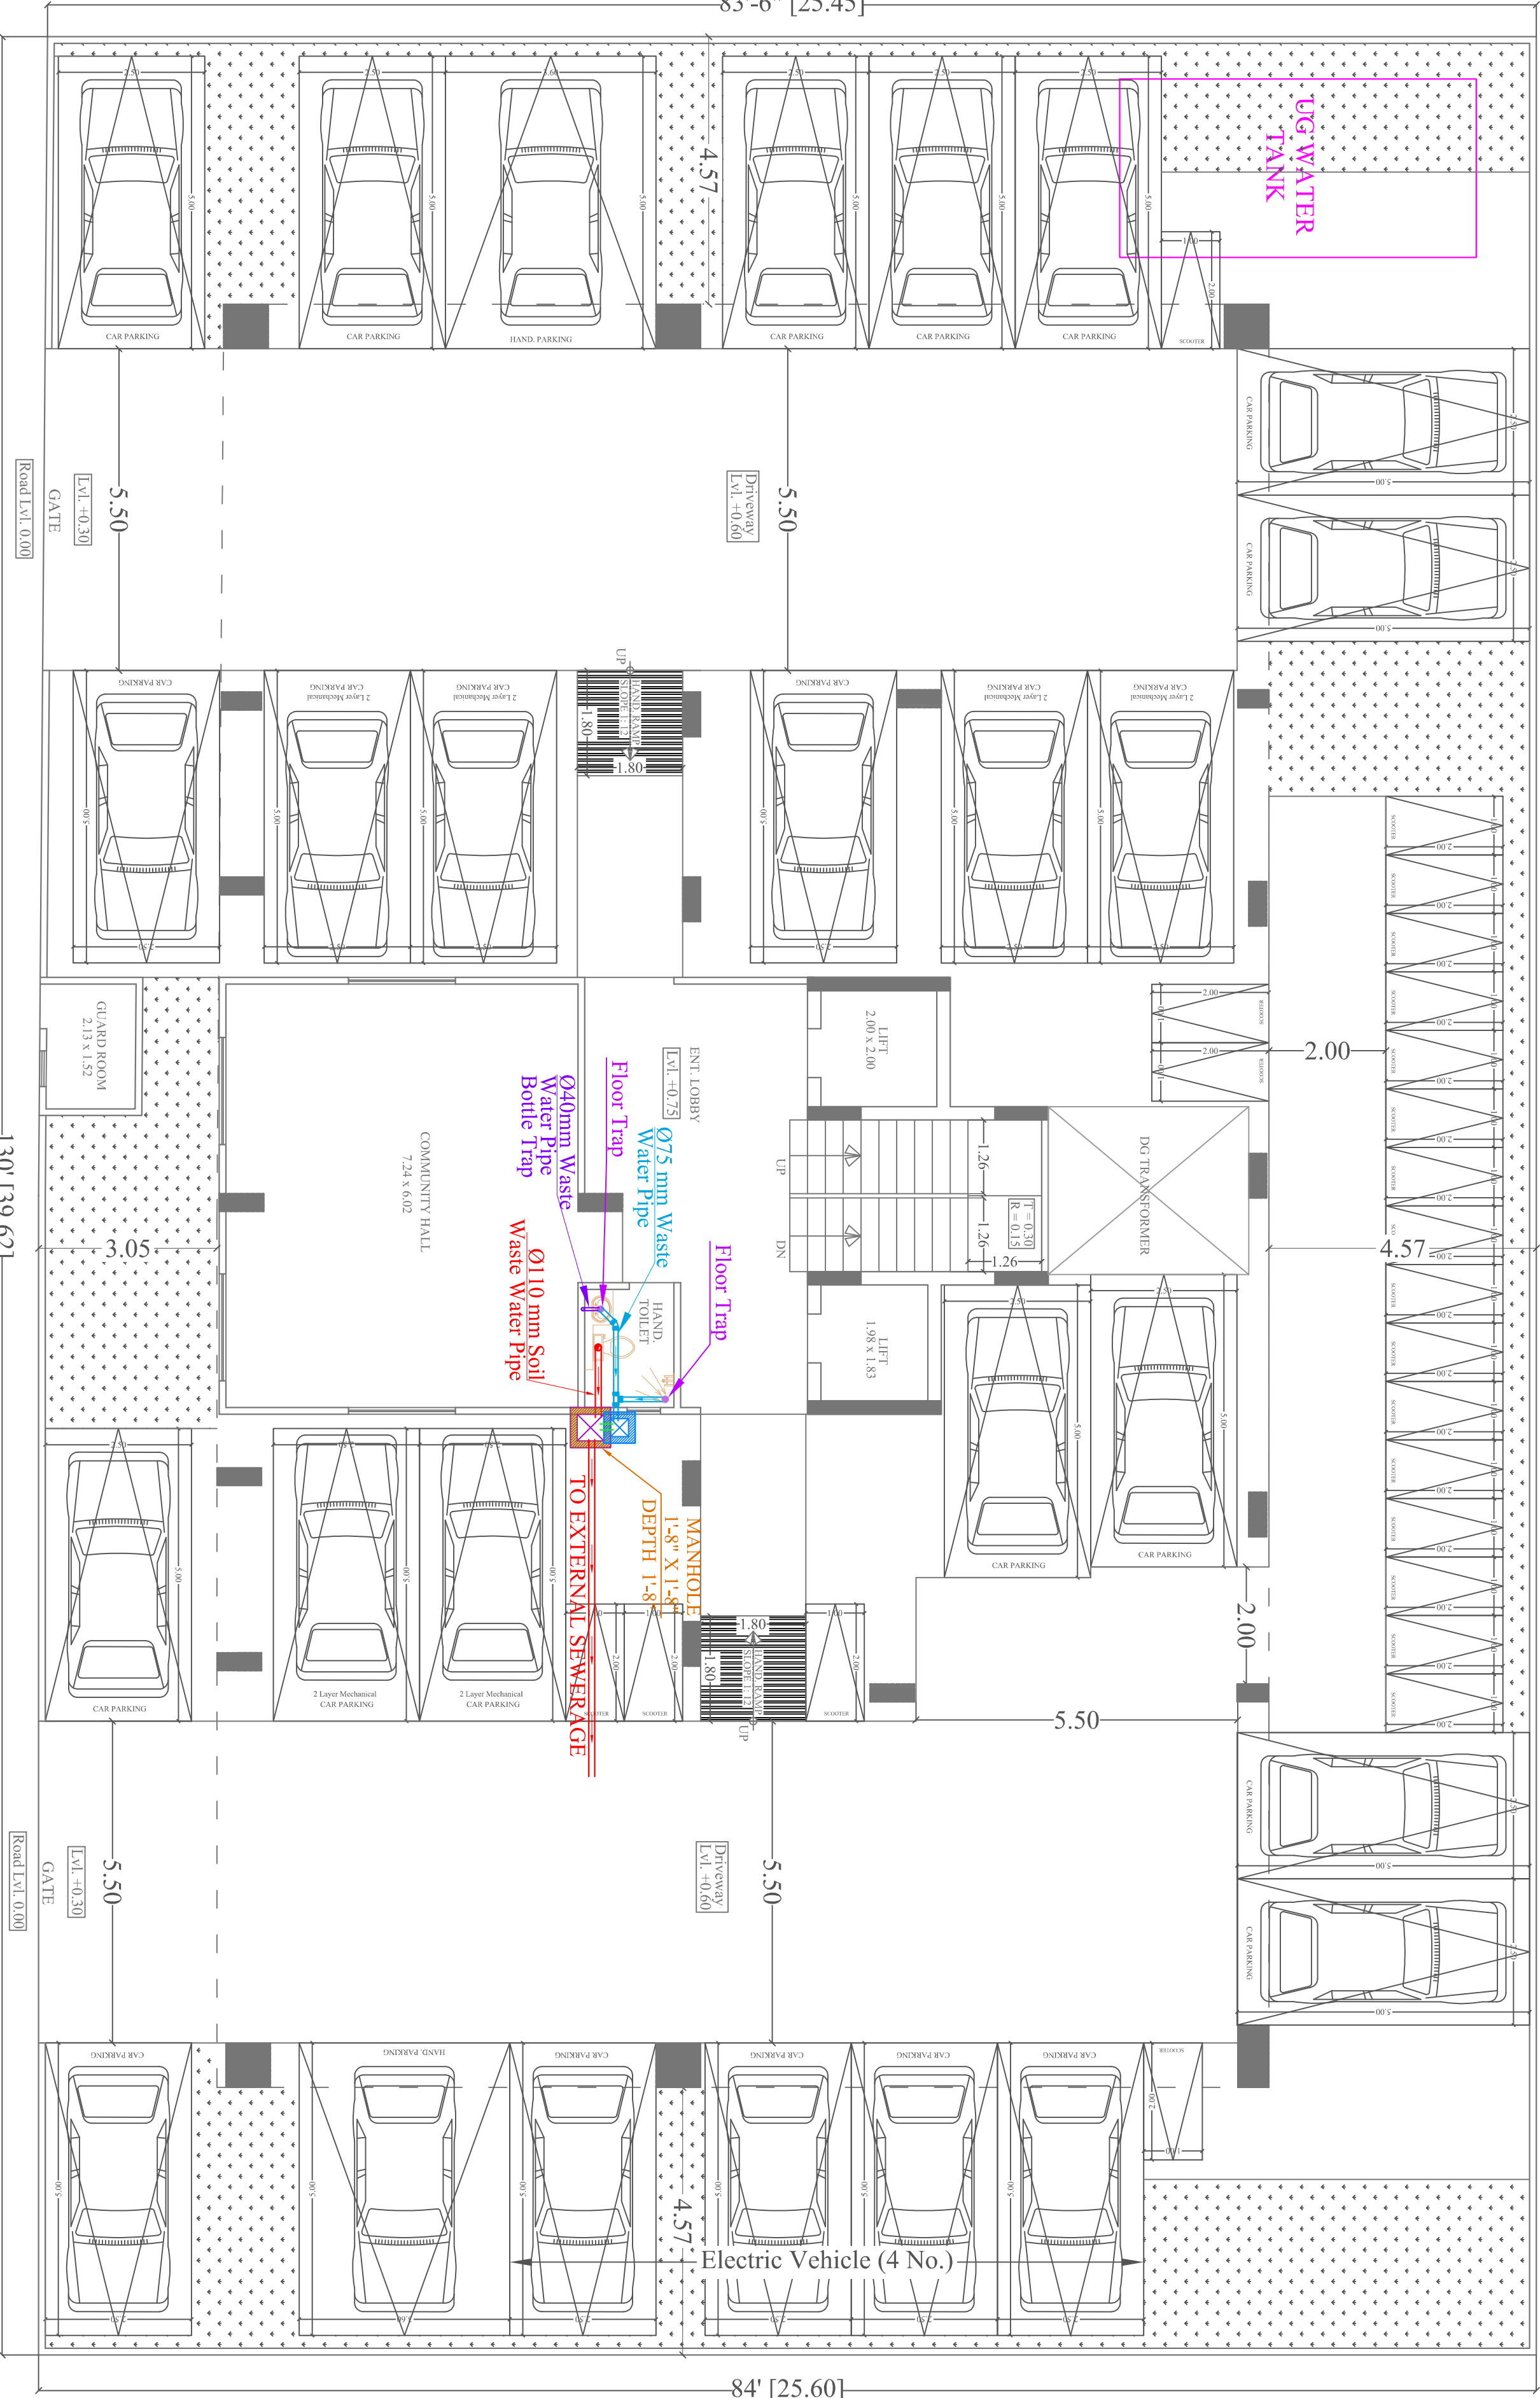

STILT PLAN

ROAD 60'-0" WIDE

SYMBOL	DESCRIPTION
	110 mm Soil Waste Water Pipe
	110 mm Waste Water Pipe
	110 mm Rain Water Pipe
	110 mm Soil Waste Water Pipe
	110 mm Waste Water Pipe
	110 mm Rain Water Pipe
	75 mm Waste Water Pipe Internal Toilet
	75 mm Waste Water Pipe Internal Toilet
	75 mm Rain Water Pipe Internal Toilet
	50mm Waste Water Pipe Bottle Trap
	Floor Trap
	Rain Water Slope

VIPUL AGARWAL
MEP CONSULTANT
B.E. ELECTRICAL

SERVICES CONSULTANT:
ASHI ASSOCIATES
F 9 / 440 , Keshav Marg Chitrakut Scheme Jaipur
PIN-302015
PH-093146-10438, 0141-2440946, Mail: info@ashiassociates.com

ARCHITECTS:-
SPACE GRID
C-49 VIDYA
APARTMENT PARAS MARG,
BAPU NAGAR NEAR JANTA
STORE CIRCLE, JAIPUR-302015
PH-09314918766, 0141-4005306 (O)
Email:-info.spacegrid@gmail.com

PROJECT NAME:-
VIAAN'S RADIANT

PROMOTER:-
VIAAN BUILDERS &
DEVELOPERS

PROJECT ADDRESS:-
PLOT NO. A-99 & A-100
NARAYANPURA, JAIPUR

PROJECT FOR REFERENCE:-
BANSHI CHOUDHARY
JI NARAYANPURI

DRAWING:-
STILT FLOOR
TOILET DRAINAGE
PLAN

SCALE:-
1 : 100

DATE:-
27-11-2024

REV:-
00





All Heights For Finish Floor Lvl	SYMBOL	DESCRIPTION
+1000MM		Ø 20MM CWS PIPE THRU WALL CHASE TO SINK
+1950MM		Ø 20MM HWS PIPE THRU WALL CHASE TO SINK
+1500MM		Ø 20MM CWS PIPE THRU WALL CHASE TO GEYSER
+450MM		Ø 20MM HWS PIPE THRU WALL CHASE TO GEYSER
+800MM		Ø 20MM CWS PIPE THRU WALL CHASE TO BASIN ANGLE VALVE
+2100MM		Ø 20MM HWS PIPE THRU WALL CHASE TO BASIN ANGLE VALVE
+300MM		Ø 20MM CWS PIPE THRU WALL CHASE TO CONCEALED STOP COCK
+450MM		Ø 20MM CWS PIPE THRU WALL CHASE TO FAUCET
+1000MM		Ø 20MM CWS PIPE THRU WALL CHASE TO WALL MIXER / DIVERTOR
+250MM		Ø 20MM HWS PIPE THRU WALL CHASE TO WALL MIXER / DIVERTOR
+600MM		Ø 20MM CWS PIPE THRU WALL CHASE TO CISTERN ANGLE VALVE
+450MM		Ø 20MM CWS PIPE THRU WALL CHASE TO CISTERN ANGLE VALVE
		Floor Trap
+950MM	AS PER ARCHT.	MIRROR 450X450mm(BOTTOM)
+1000MM	AS PER ARCHT.	SOAP DISH
+1500MM	AS PER ARCHT.	TOWEL RAIL
+450MM	AS PER ARCHT.	PAPER HOLDER
		COLD WATER SUPPLY LINE
		HOT WATER SUPPLY LINE

Vipul
VIPUL AGARWAL
M.E.P. CONSULTANT
B.E. ELECTRICAL

SERVICES CONSULTANT:-
ASHI ASSOCIATES
F 9 / 440 , Keshav Marg Chitrakut Scheme,Jaipur
PH:91-0-93146-10438 ,0141-2440946 Mail:vipul8599@yahoo.com

ARCHITECTS:-
SPACE GRID
C-49,VIDYA
APARTMENT,PARAS MARG,
BAPU NAGAR,NEAR JANTA
STORE CIRCLE, JAIPUR-302015
PH-09314918766,0141-4005506 (O)
Email:-info.spacegrid@gmail.com

PROJECT NAME:-
VIAAN'S RADIANT

PROMOTER:-
**VIAAN BUILDERS &
DEVELOPERS**

PROJECT ADDRESS:-
**PLOT NO. A-99 & A-100
NARAYANPURI-A, JAIPUR**

PROJECT FOR REFERENCE:-
**BANSHI CHOUDHARY
JI NARAYANPURI**

DRAWING:-
**TYPICAL 1st to 5th FLOOR
PLUMBING & WATER
SUPPLY LAYOUT PLAN**

SCALE:-	1 : 100	
DATE:-	27-07-2024	
REV:-	00	



All Heights For Finish Floor Lvl	SYMBOL	SYMBOL	DESCRIPTION
+1000MM			0.20MM CWS PIPE THRU WALL CHASE TO SINK 0.20MM HWS PIPE THRU WALL CHASE TO SINK
+1950MM			0.20MM CWS PIPE THRU WALL CHASE TO GEYSER 0.20MM HWS PIPE THRU WALL CHASE FROM GEYSER
+1500MM			0.20MM CWS PIPE THRU WALL CHASE TO AQUAGUARD 0.20MM HWS PIPE THRU WALL CHASE TO BASIN ANGLE VALVE
+450MM			0.20MM CWS PIPE THRU WALL CHASE TO BASIN ANGLE VALVE 0.20MM HWS PIPE THRU WALL CHASE TO BASIN ANGLE VALVE
+800MM			0.20MM CWS PIPE THRU WALL CHASE TO STOP COCK 0.20MM HWS PIPE THRU WALL CHASE TO STOP COCK
+2100MM			0.20MM CWS PIPE THRU WALL CHASE TO FAUCET 0.20MM HWS PIPE THRU WALL CHASE TO FAUCET
+300MM			0.20MM CWS PIPE THRU WALL CHASE TO CISTERN ANGLE VALVE 0.20MM HWS PIPE THRU WALL CHASE TO CISTERN ANGLE VALVE
+450MM			0.20MM CWS PIPE THRU WALL CHASE TO WALL MIXER / DIVERTOR 0.20MM HWS PIPE THRU WALL CHASE TO WALL MIXER / DIVERTOR
+1000MM WALL MIXER DIVERTOR +200MM OUTSHOWER			0.20MM CWS PIPE THRU WALL CHASE TO TAP 0.20MM HWS PIPE THRU WALL CHASE TO TAP
+600MM			Floor Trap
+450MM			MIRROR 450X450mm(BOTTOM)
+950MM			SOAP DISH
+1000MM			TOWEL RAIL
+1500MM			PAPER HOLDER
+450MM			COLD WATER SUPPLY LINE HOT WATER SUPPLY LINE

VIPUL AGARWAL
M.E.P. CONSULTANT
B.E. ELECTRICAL

SERVICES CONSULTANT:
ASHI ASSOCIATES
F 9 / 440 , Keshav Marg Chitrakut Scheme,Jaipur
PH:91-0-93146-10438 ,0141-2440946 Mail:vipul8599@yahoo.com

ARCHITECTS:-

SPACE GRID
C-49,VIDYA
APARTMENT,PARAS MARG,
BAPU NAGAR,NEAR JANTA
STORE CIRCLE, JAIPUR-302015
PH-09314918766,0141-4005506 (O)
Email:-info.spacegrid@gmail.com

PROJECT NAME:-
VIAAN'S RADIANT

PROMOTER:-
VIAAN BUILDERS & DEVELOPERS

PROJECT ADDRESS:-
**PLOT NO. A-99 & A-100
NARAYANPURI-A, JAIPUR**

PROJECT FOR REFERENCE:-
**BANSHI CHOUDHARY
JI NARAYANPURI**

DRAWING:-
**6th FLOOR
PLUMBING & WATER
SUPPLY LAYOUT PLAN**

SCALE:-	1 : 100	
DATE:-	27-07-2024	
REV.:-	00	