
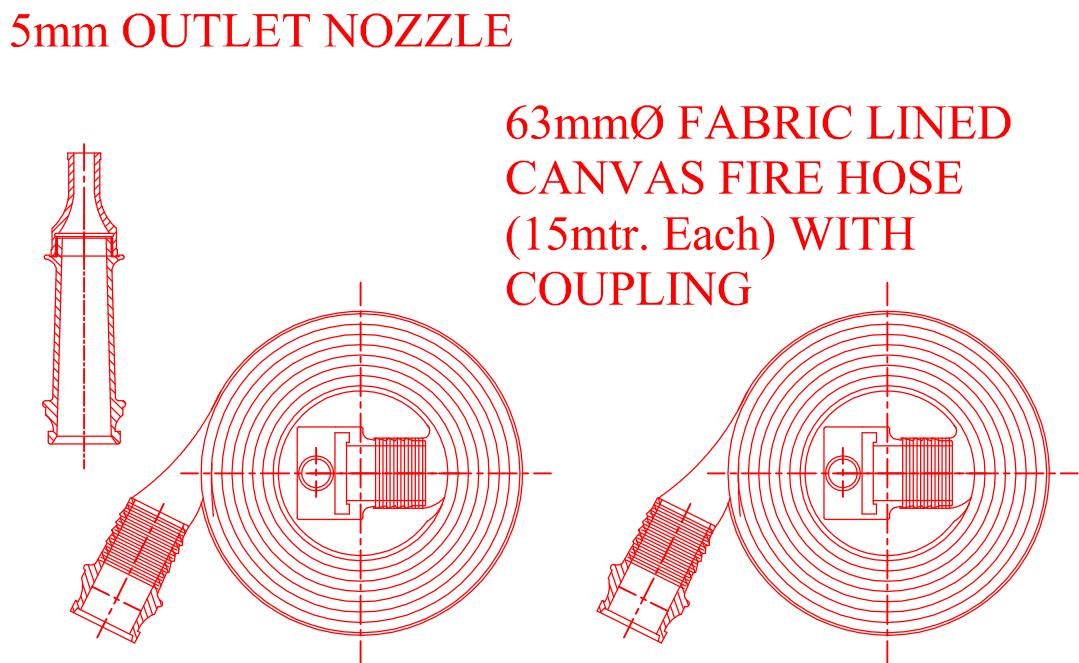


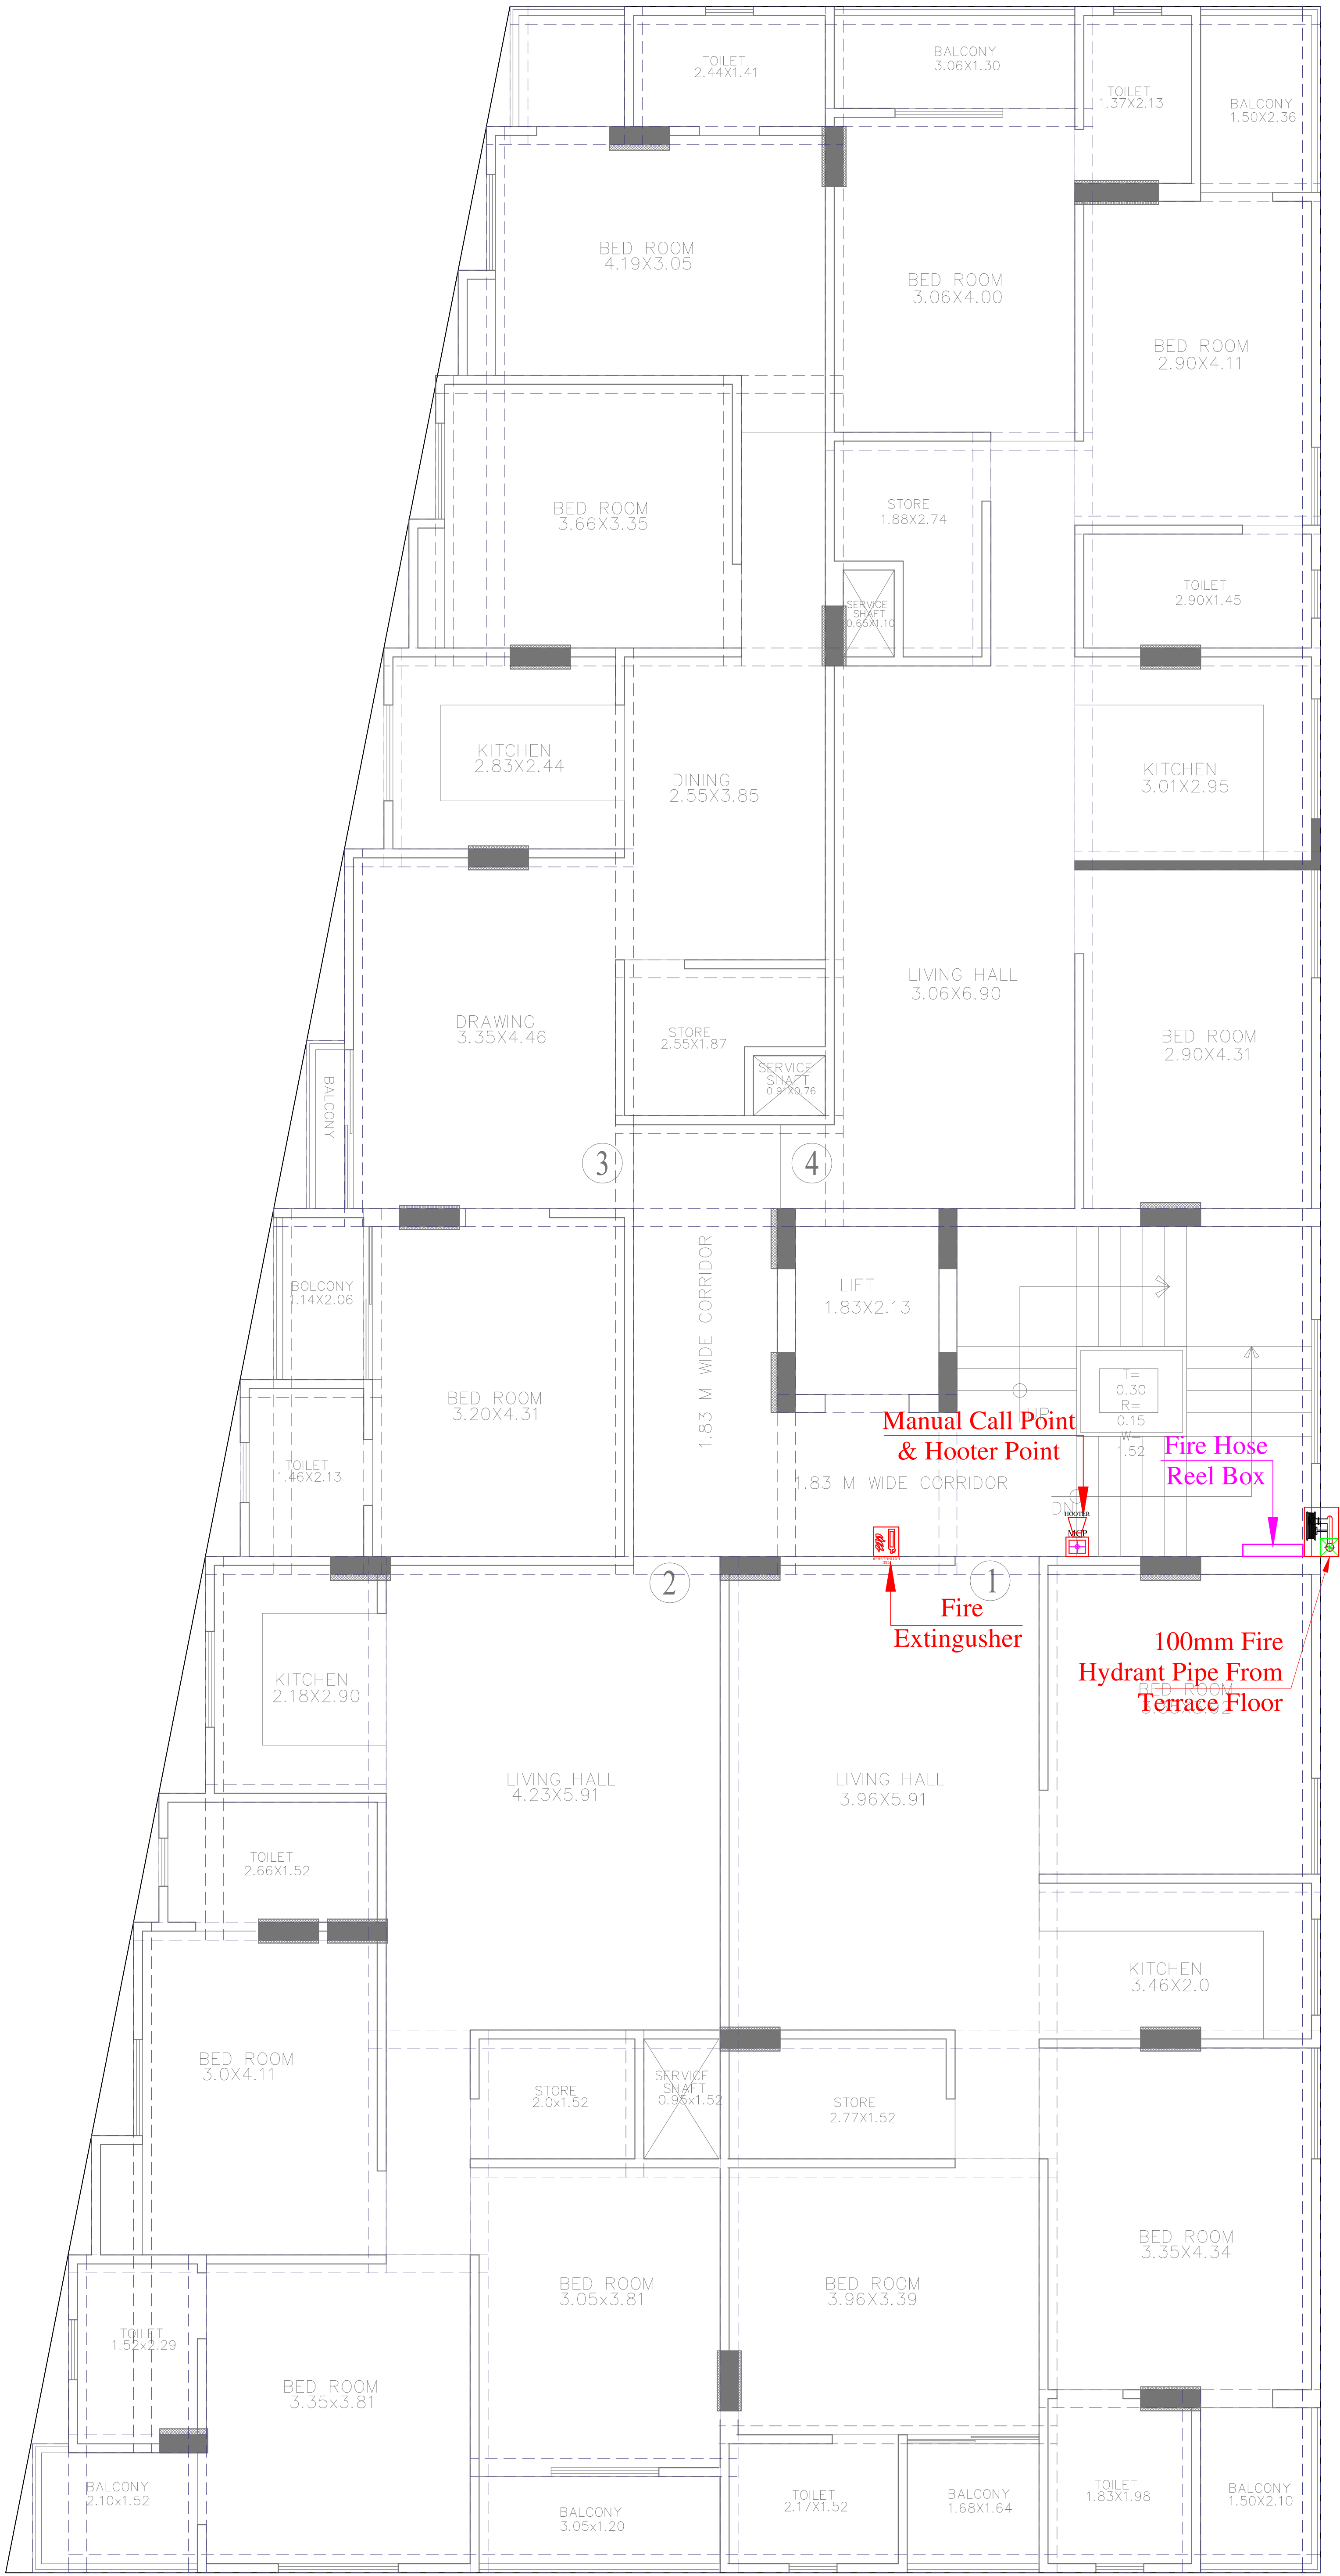

Vipul
VIPUL AGARWAL
M.E.P. CONSULTANT
B.E. ELECTRICAL

LEGENDS:

No.	Symbol	Description
01		FIRE EXTINGUISHER
01		MANUAL CALL POINT
01		HOOTER POINT
01		63mmØ FABRIC LINED CANVAS FIRE HOSE (15mtr. Each) WITH COUPLING

SERVICES CONSULTANT:
ASHI ASSOCIATES
F 9 / 440 , Keshav Marg Chitrakut Scheme,Jaipur
PH:91-0-93146-10438 ,0141-2440946 Mail:vipul8599@yahoo.com
REV. NO. 00 DATE: 18-07-2024

DRN BY:-	CKD BY:-	APPD:-
SNEHA	SANJAY	VIPUL AGARWAL

PROJECT ADDRESS:

PROPOSED BUILDING AT
PLOT NO.- 04 (RES.),
IN SCHEME :- SHIV SHAKTI NAGAR
VISTAR (NIJI KHATEDARI), JAIPUR

PROJECT NAME:
MJB ATHULYAM- II

PROMOTERS :-
MJB BUILD DEVELOPERS

DRAWING:
GRD,1ST,2ND ,3RD & 4TH FLOOR
MCP, HOOTER, FIRE
EXTINGUISHER & FIRE HOSE
REEL BOX MARKED PLAN


ARCHITECT:



ARCHITECTS, INTERIOR DESIGNERS AND ENGINEERS


B-6, Moti Marg, Bapu Nagar, Jaipur.
Ph.: 9314510603
E-Mail: spaceedgejpr@gmail.com

GROUND, 1st ,2nd ,3rd ,& 4th FLOOR PLAN

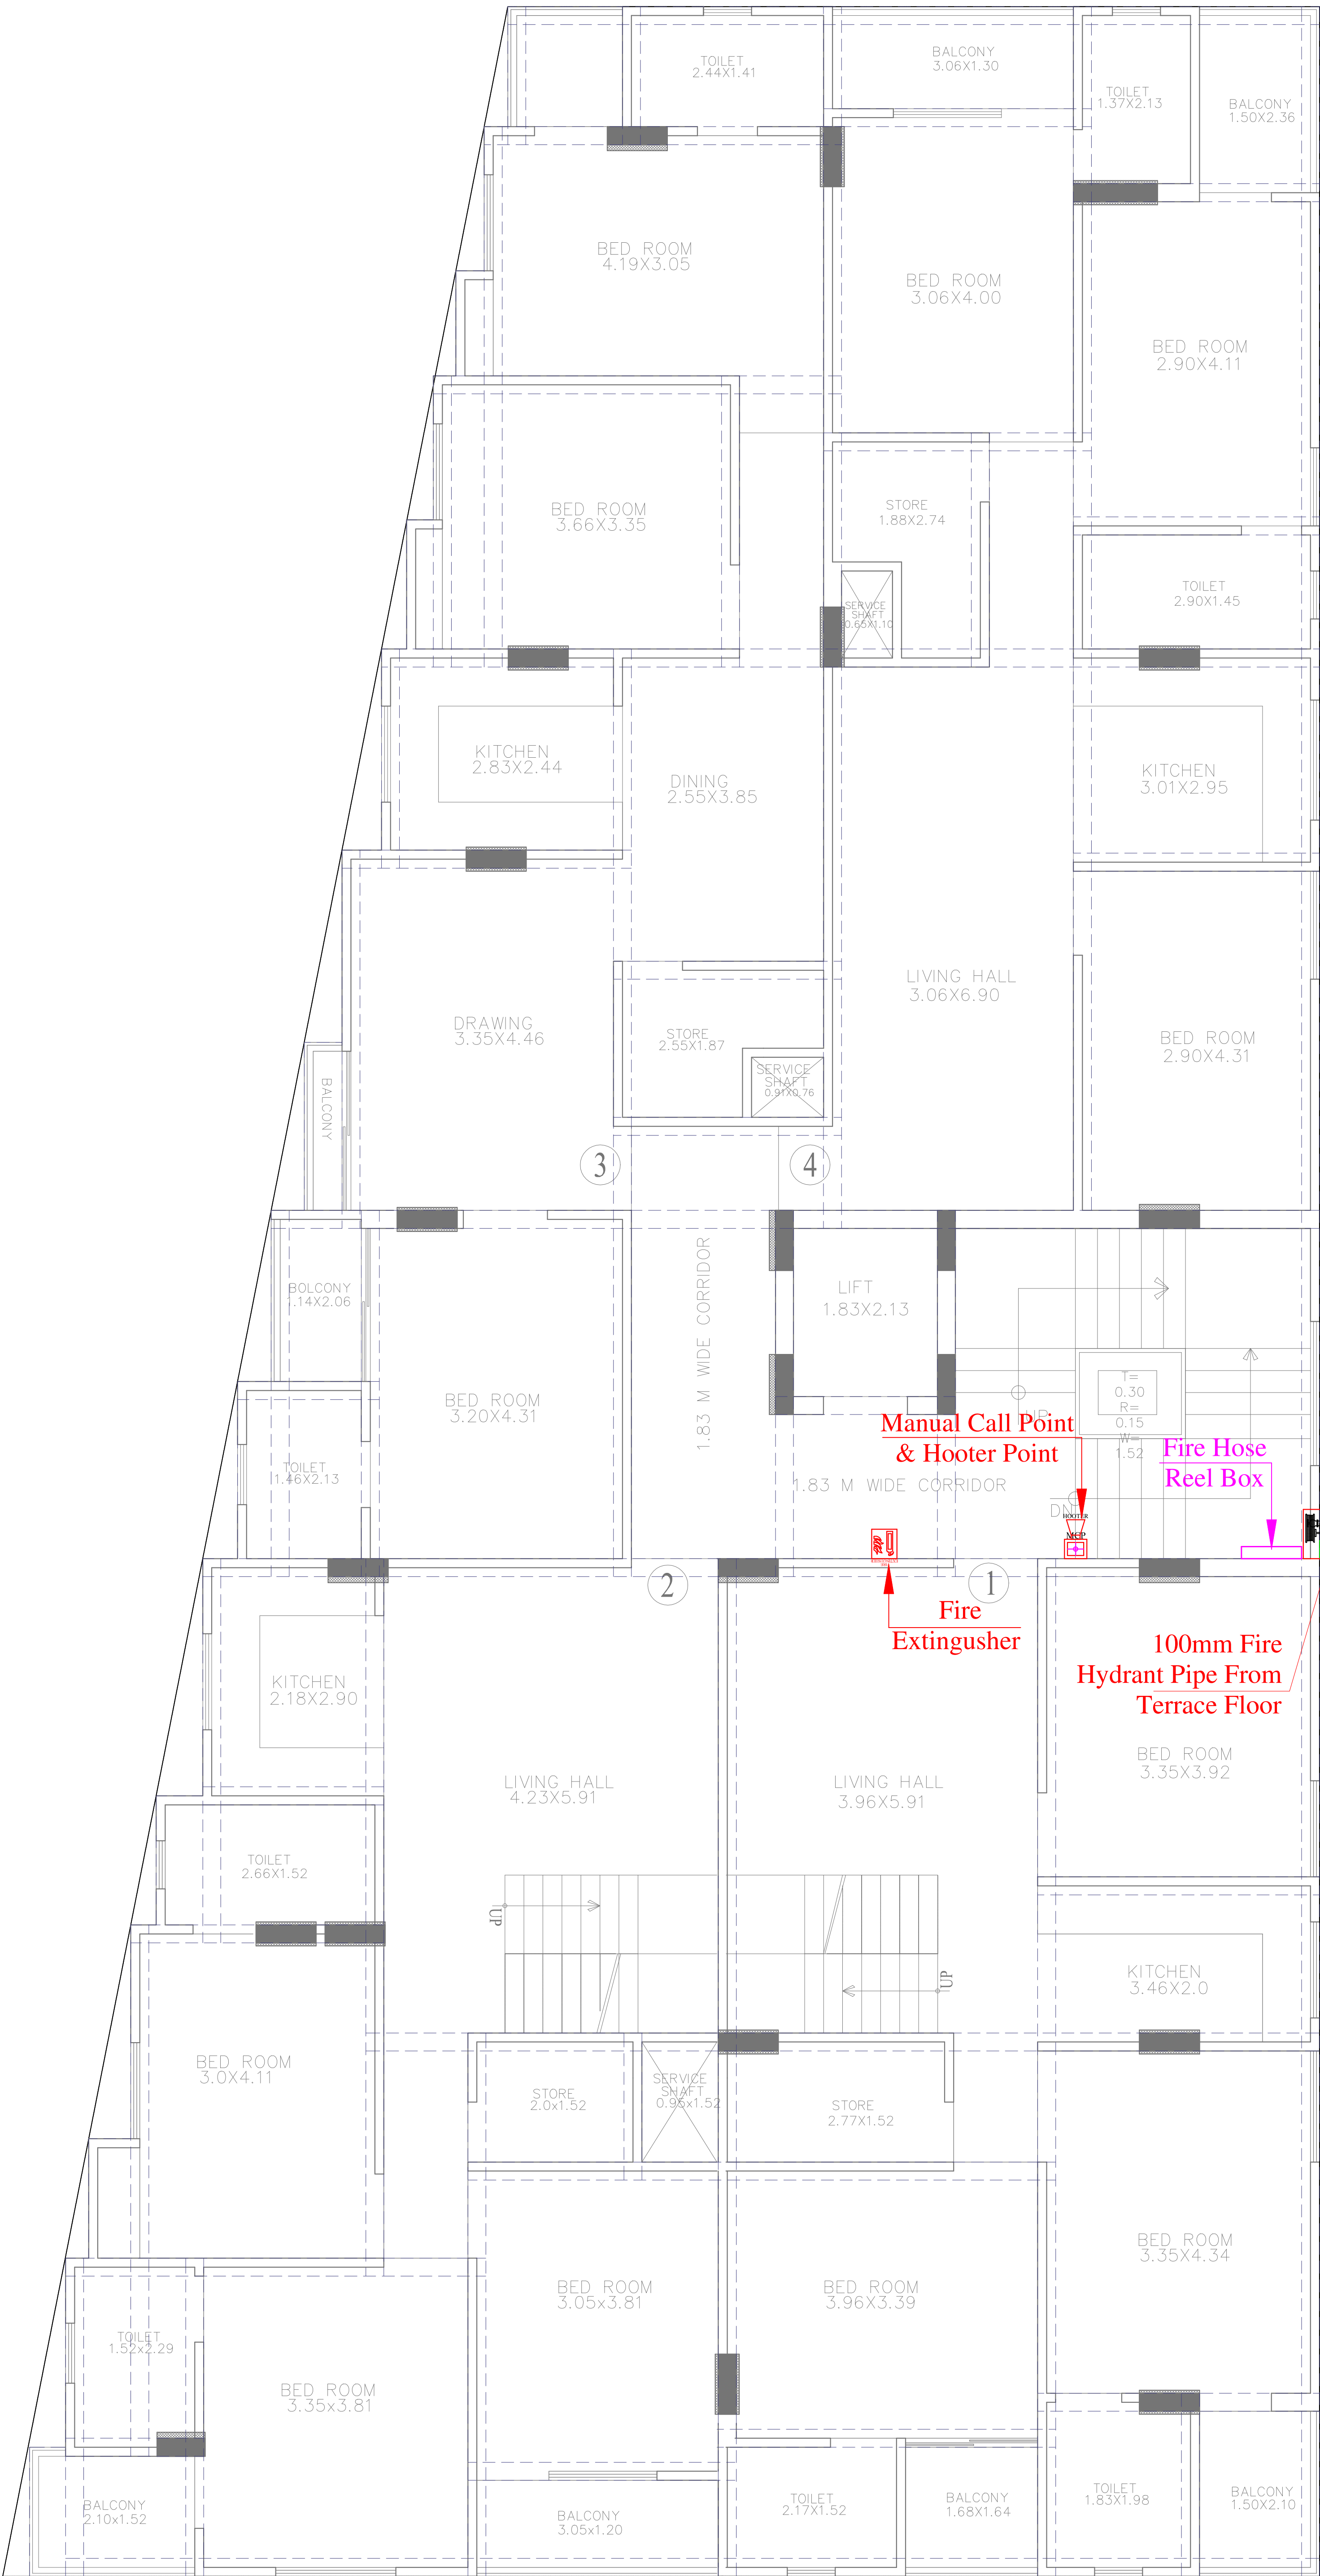

5th FLOOR PLAN

5mm OUTLET NOZZLE

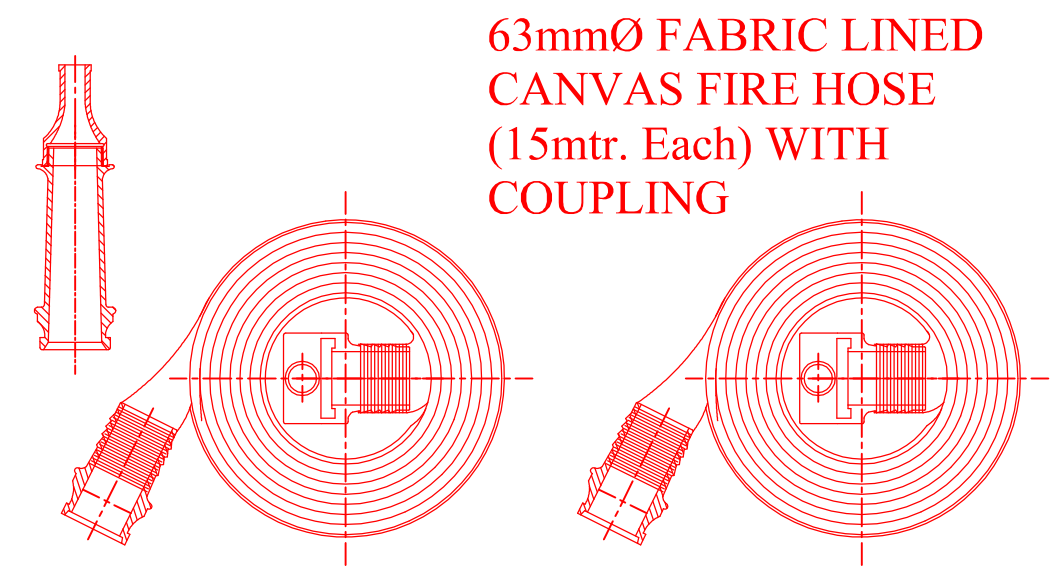

Vipul
VIPUL AGARWAL
M.E.P. CONSULTANT
B.E. ELECTRICAL

LEGENDS:

No.	Symbol	Description
01		FIRE EXTINGUISHER
01		MANUAL CALL POINT
01		HOOTER POINT
01		63mmØ FABRIC LINED CANVAS FIRE HOSE (15mtr. Each) WITH COUPLING

SERVICES CONSULTANT:
ASHI ASSOCIATES

F 9 / 440 , Keshav Marg Chitrakut Scheme,Jaipur
PH:91-0-93146-10438 ,0141-2440946 Mail:vipul8599@yahoo.com
REV. NO. 00 DATE: 18-07-2024

DRN BY:- SNEHA	CKD BY:- SANJAY	APPD.:- VIPUL AGARWAL
-------------------	--------------------	--------------------------

PROJECT ADDRESS:

PROPOSED BUILDING AT
PLOT NO.- 04 (RES.),
IN SCHEME :- SHIV SHAKTI NAGAR
VISTAR (NIJI KHATEDARI), JAIPUR

PROJECT NAME:
MJB ATHULYAM- II

PROMOTERS :-
MJB BUILD DEVELOPERS

DRAWING:
**5TH FLOOR
MCP, HOOTER, FIRE
EXTINGUISHER & FIRE HOSE
REEL BOX MARKED PLAN**

ARCHITECT:



ARCHITECTS, INTERIOR DESIGNERS AND ENGINEERS

B-6, Moti Marg, Babu Nagar, Jaipur.
Ph.: 9314510603
E-Mail: spaceedgejpr@gmail.com

