



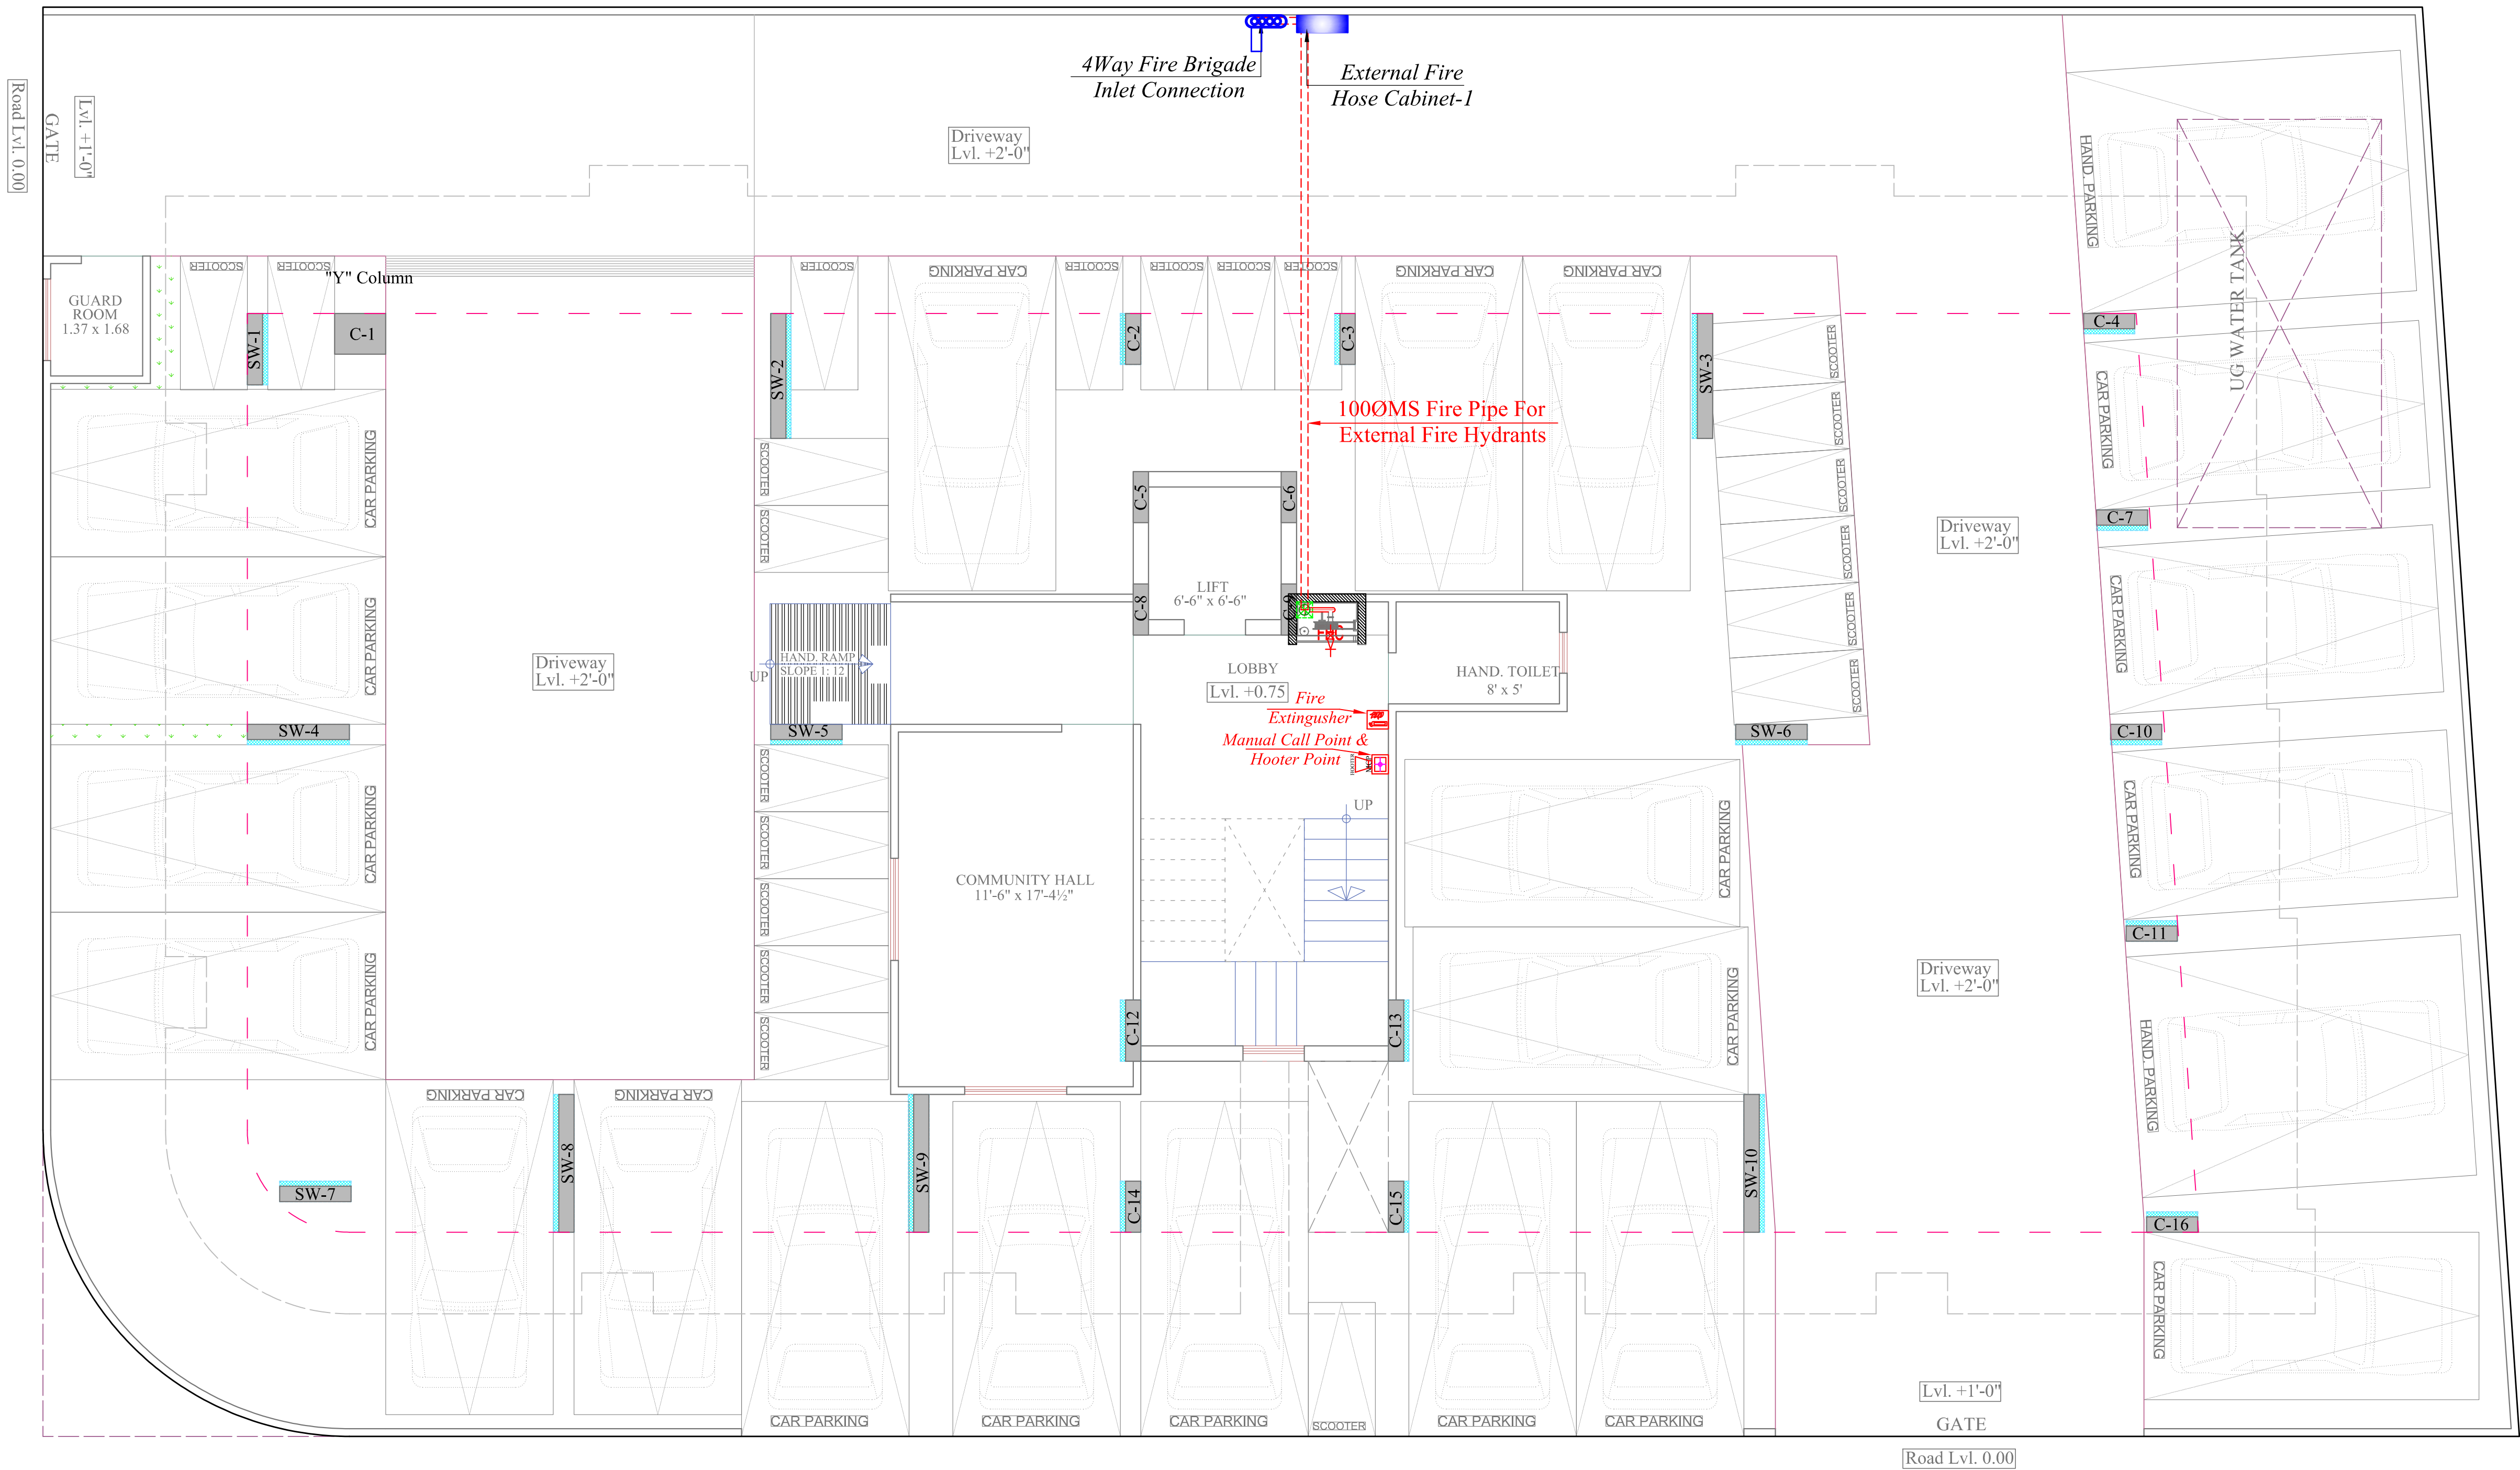

----- ROAD 40'-0" WIDE -----

For Rameshwaram Builders And Developers
Rameshwar
Proprietor

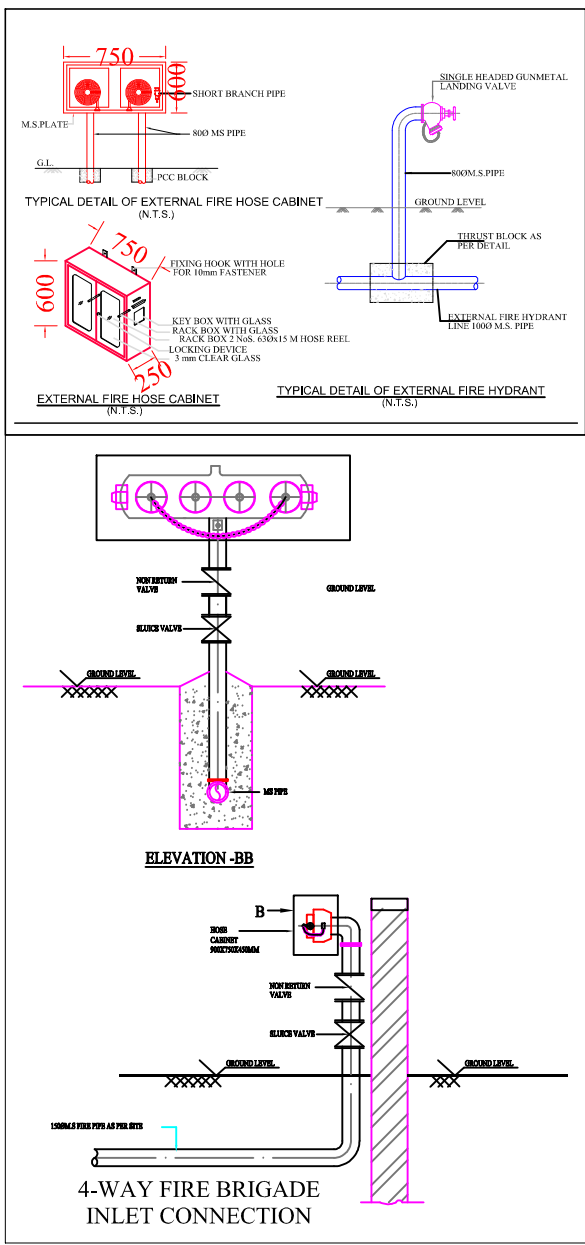

LEGENDS:		
No.	Symbol	Description
01		FIRE EXTINGUISHER
01		MANUAL CALL POINT
01		HOOTER POINT
SYMBOL	QTY.	DESCRIPTION
		1000MS FIRE PIPE FOR EXTERNAL FIRE HYDRANTS
	01	EXTERNAL FIRE HOSE CABINET

Vipul
VIPUL AGARWAL
M.E.P. CONSULTANT
B.E. ELECTRICAL

SERVICES CONSULTANT:
ASHI ASSOCIATES,
F 9 / 440 , Keshav Marg Chitrakut Scheme,Jaipur
PH:91-0-93146-10438 ,0141-2440946 Mail:vipul8599@yahoo.com


Project Name: RR PALLACIA

Promoter:-
RAMESHWARAM BUILDERS
AND DEVELOPERS

PROJECT ADDRESS:-
PLOT NO. 22A, 22B & 22C
SUMER NAGAR VISATAR-
F BLOCK, JAIPUR

DRAWING:
STILT FLOOR
EXTERNAL FIRE HYDRANT
& PIPE ROUTE PLAN

ARCHITECT :-
SPACE GRID
C-49,VIDYA
APARTMENT,PARAS MARG,
BAPU NAGAR,NEAR JANTA
STORE CIRCLE, JAIPUR-302015
PH-09314918766,0141-4005506 (O)
Email:-info.spacegrid@gmail.com

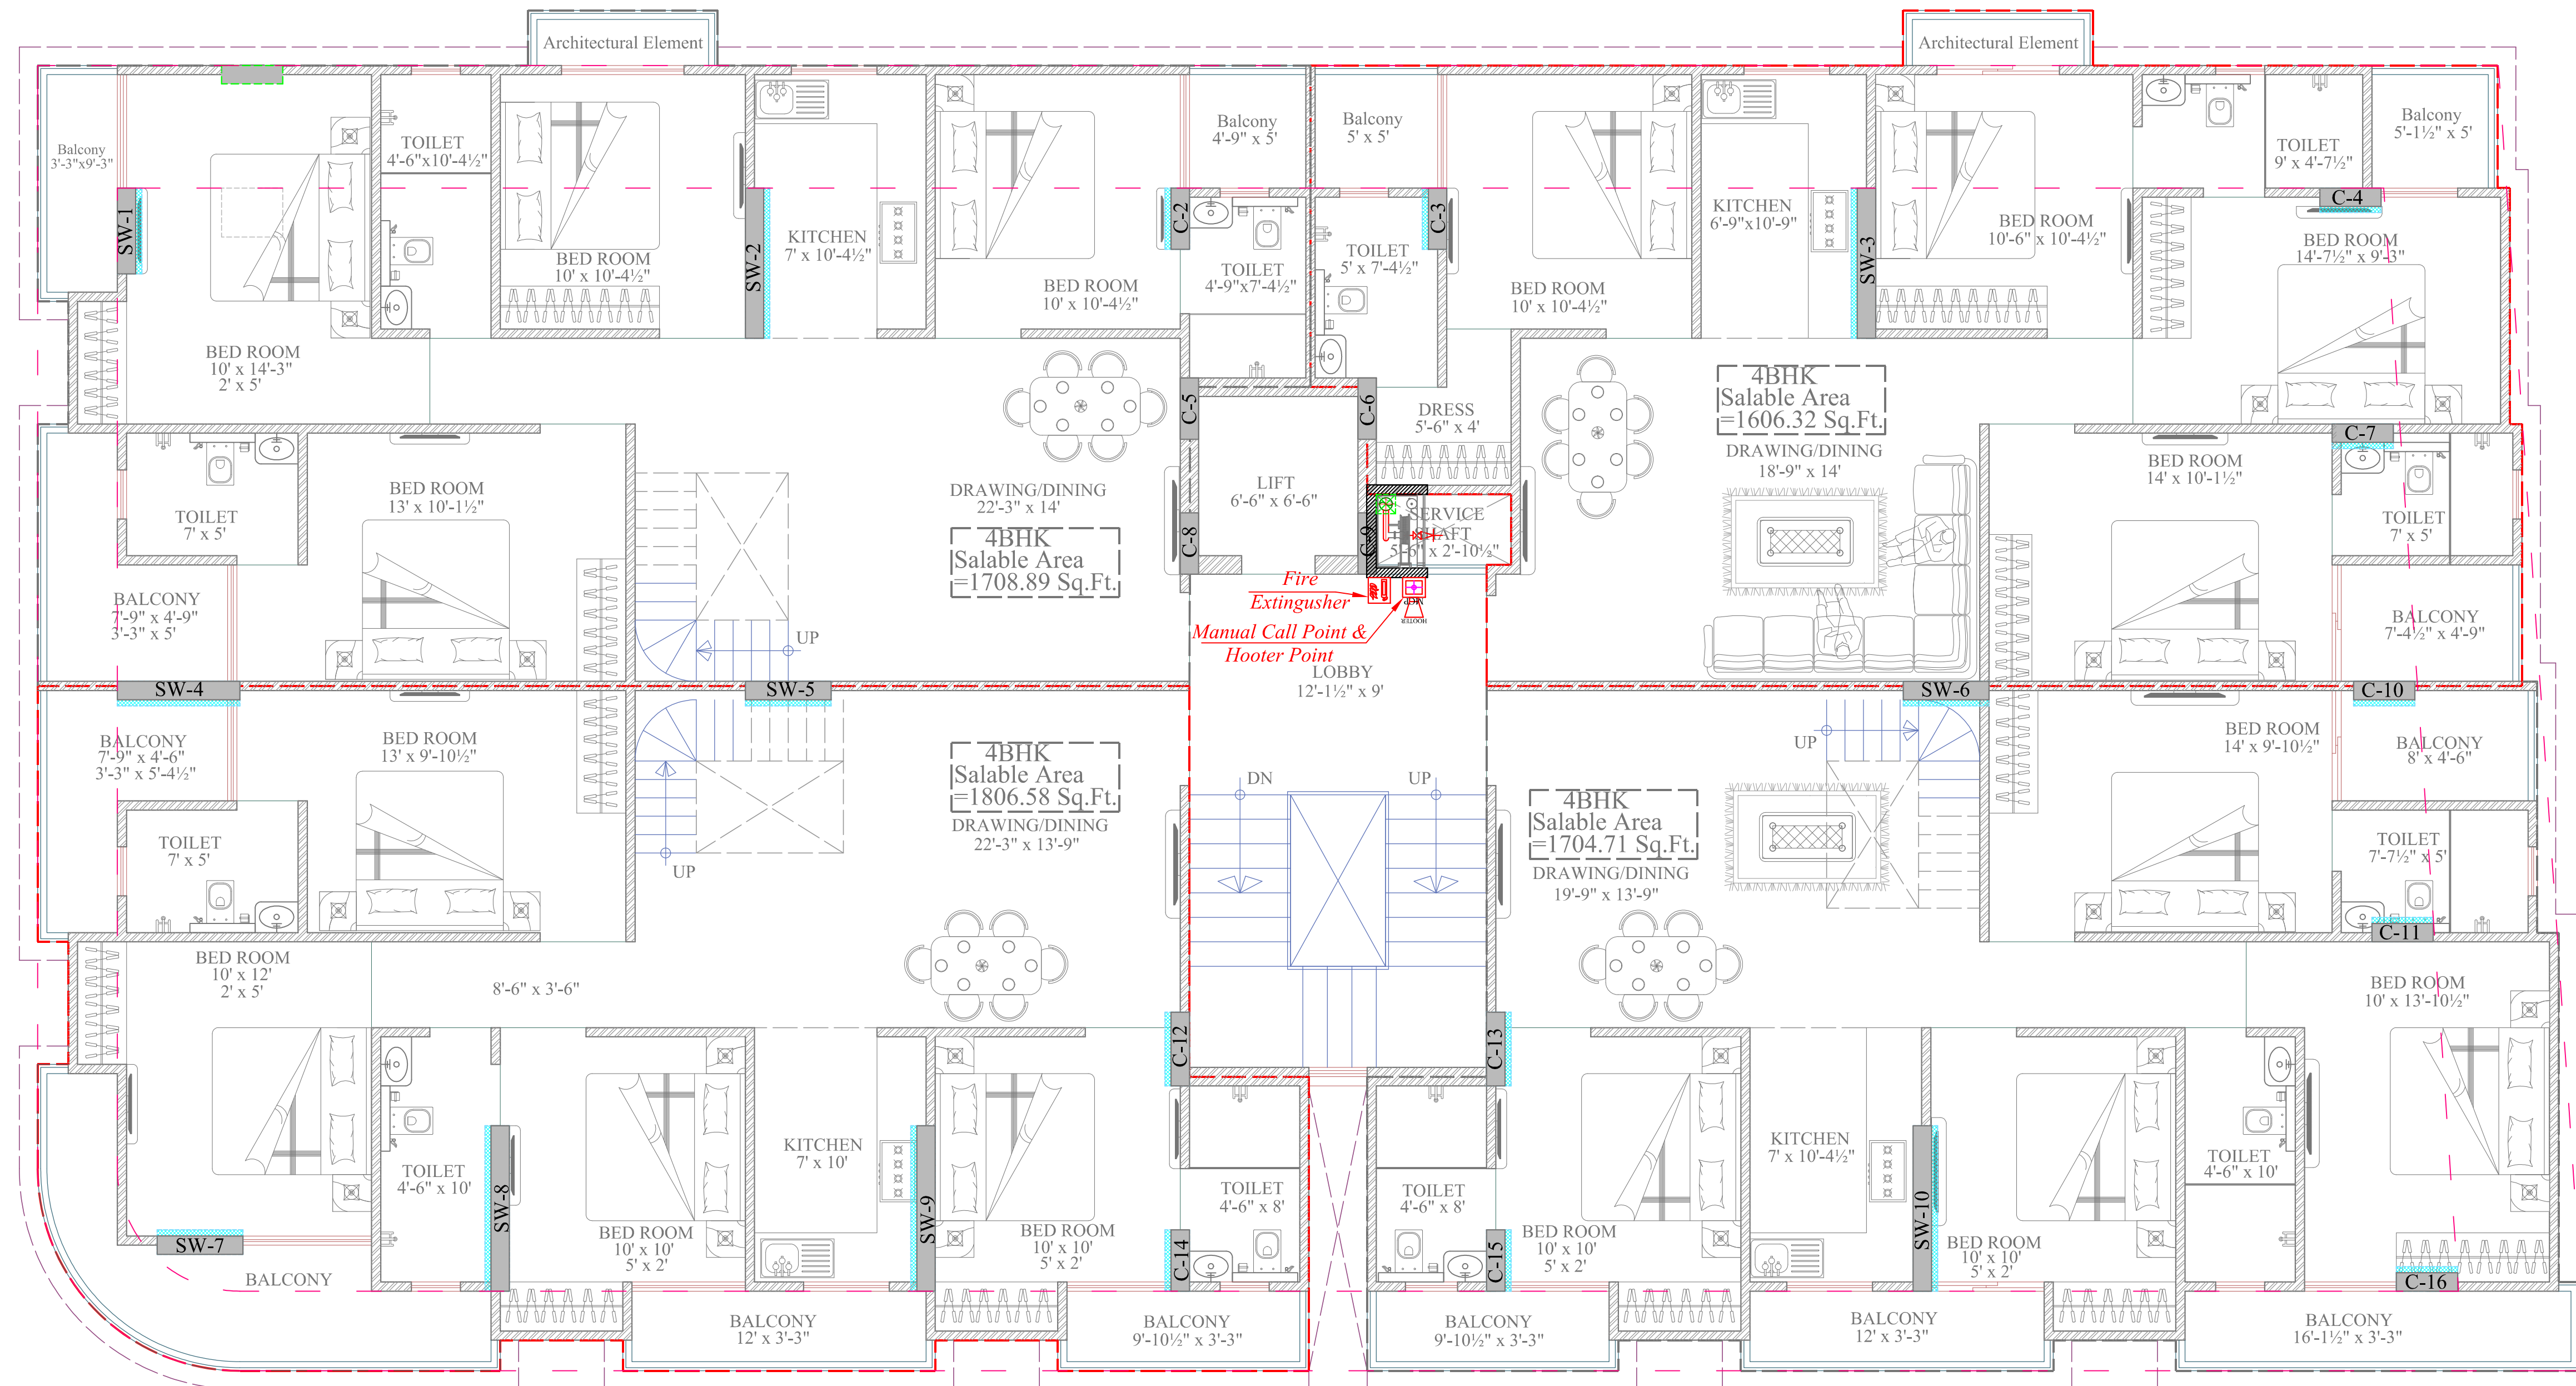

6th FLOOR PLAN

----- ROAD 40'-0" WIDE -----

For Rameshwaram Builders And Developers
Proprietor

LEGENDS:

No.	Symbol	Description
01		FIRE EXTINGUISHER
01		MANUAL CALL POINT
01		HOOTER POINT
01		FIRE HOSE CABINET

Vipul
VIPUL AGARWAL
M.E.P. CONSULTANT
B.E. ELECTRICAL

SERVICES CONSULTANT:
ASHI ASSOCIATES,
F 9 / 440 , Keshav Marg Chitrakut Scheme,Jaipur
PH:91-0-93146-10438 ,0141-2440946 Mail:vipul8599@yahoo.com

Project Name: RR PALLACIA

Promoter:-

**RAMESHWARAM BUILDERS
AND DEVELOPERS**

PROJECT ADDRESS:-

**PLOT NO. 22A, 22B & 22C
SUMER NAGAR VISATAR-
F BLOCK, JAIPUR**

DRAWING:

**6th FLOOR
MANUAL CALL POINT,
HOOTER POINT & FIRE HOSE
REEL BOX MARKED PLAN**

ARCHITECT :-

SPACE GRID



C-49, VIDYA
APARTMENT, PARAS MARG,
BAPU NAGAR, NEAR JANTA
STORE CIRCLE, JAIPUR-302015
PH-09314918766, 0141-4005506 (O)
Email:-info.spacegrid@gmail.com

