

**WARNING**

1. This drawing is the sole copyright of Architects **VISTAAR** and should be used for the purpose expressly issued.

**GENERAL NOTES**

1. All dimensions are in feet and inches.
2. Do not scale this drawing follow written dimensions only.
3. This drawing should be read in conjunction with other architectural and structural drawings.
4. Any discrepancy in the drawing should be immediately brought to the notice of architect.

**PROJECT TITLE**

PUJA PRIME II  
PLOT NO. B-107 & B-138  
VAISHALI ESTATE BLOCK-B SIRSI,JAIPUR

**DRAWING TITLE**

**BASEMENT FLOOR WORKINGPLAN**


**ARCHITECTS :**

**VISTAAR ARCHITECTS & PLANNERS**

Architects :: Interior Designers  
B-2/12, Chitrkoot scheme,  
main Gandhi Path,Opp mall of jaipur,Jaipur-21  
Email-Vistaararchitects.web@gmail.com  
PH.- 0141-4116461,09001010366

**PATH :-**

DRN.	DATE	REV.	NORTH
MANOJ KUMAWAT	12-6-2024		
SCALE	JOB NO.		
N.T.S			

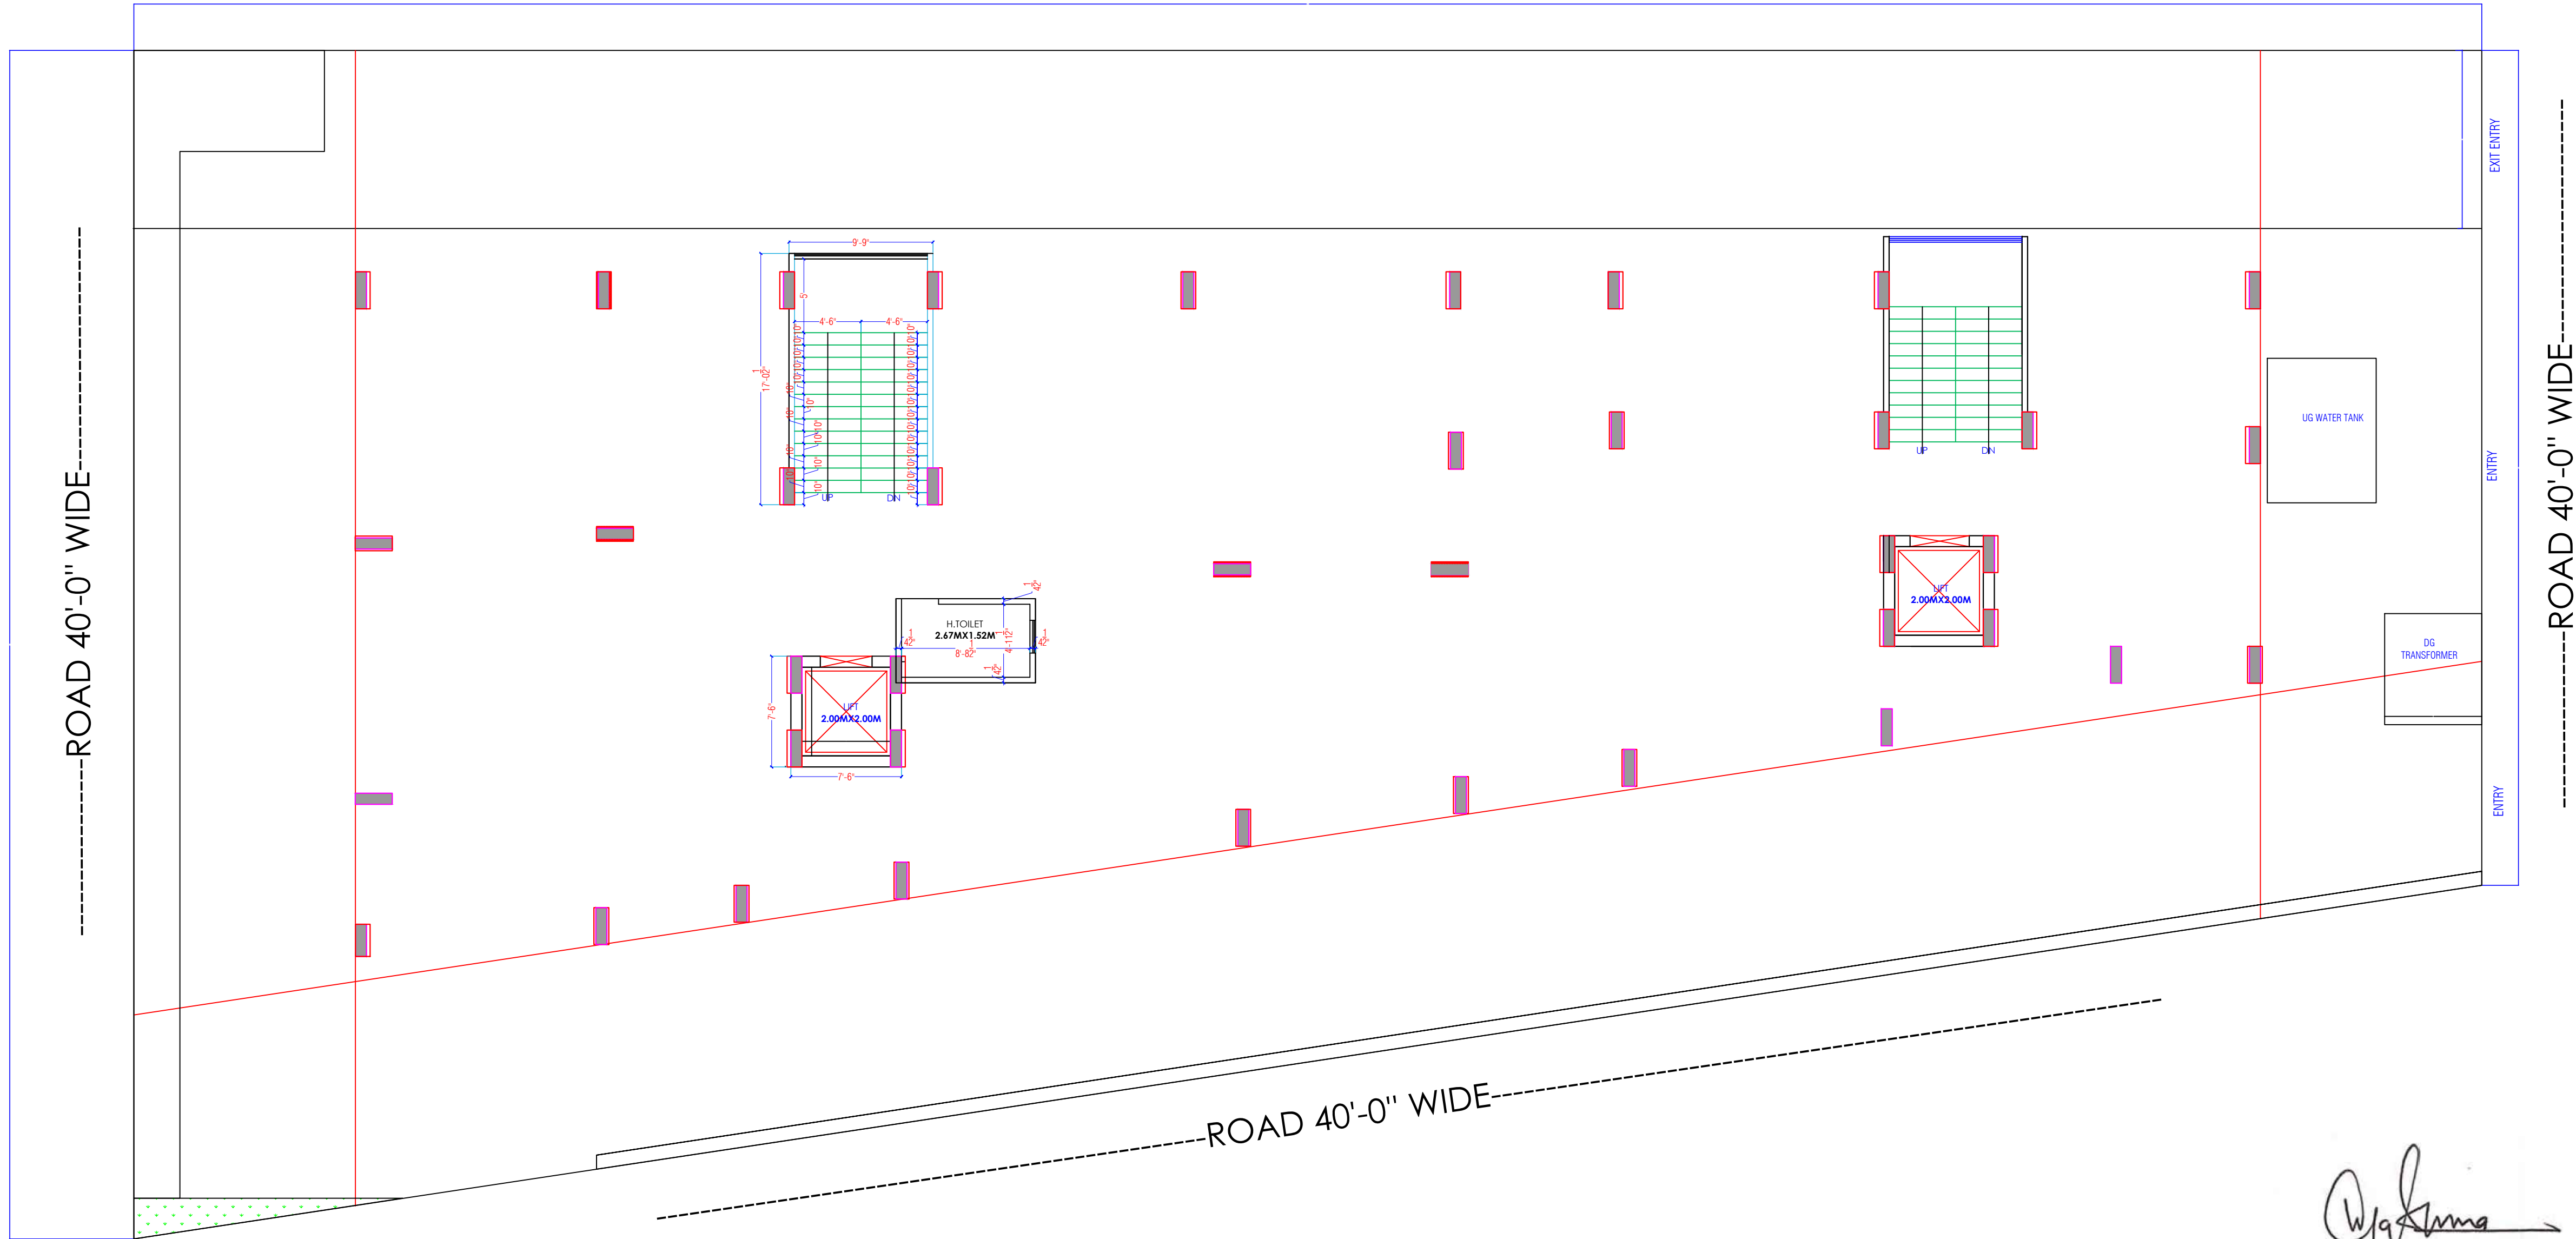

  
**VIJAY SHARMA**  
CA/2011/52069  
CTP RAJ/Architect/2021/37

**WARNING**

1. This drawing is the sole copyright of Architects **VISTAAR** and should be used for the purpose expressly issued.

**GENERAL NOTES**

1. All dimensions are in feet and inches.
2. Do not scale this drawing follow written dimensions only.
3. This drawing should be read in conjunction with other architectural and structural drawings.
4. Any discrepancy in the drawing should be immediately brought to the notice of architect.

**PROJECT TITLE**

PUJA PRIME II  
PLOT NO. B-107 & B-138  
VAISHALI ESTATE BLOCK-B SIRSI,JAIPUR

**DRAWING TITLE**


STILT FLOOR WORKING PLAN

**ARCHITECTS :**


**VISTAAR ARCHITECTS & PLANNERS**

Architects :: Interior Designers  
B-2/12, Chitrkoot scheme,  
main Gandhi Path,Opp mall of jaipur,Jaipur-21  
Email-Vistaararchitects.web@gmail.com  
PH.- 0141-4116461,09001010366

**PATH :-**

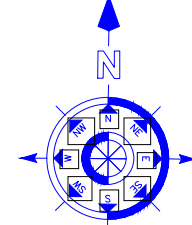DRN.	DATE	REV.	NORTH
MANOJ KUMAWAT	12-6-2024		
SCALE	JOB NO.		
N.T.S			



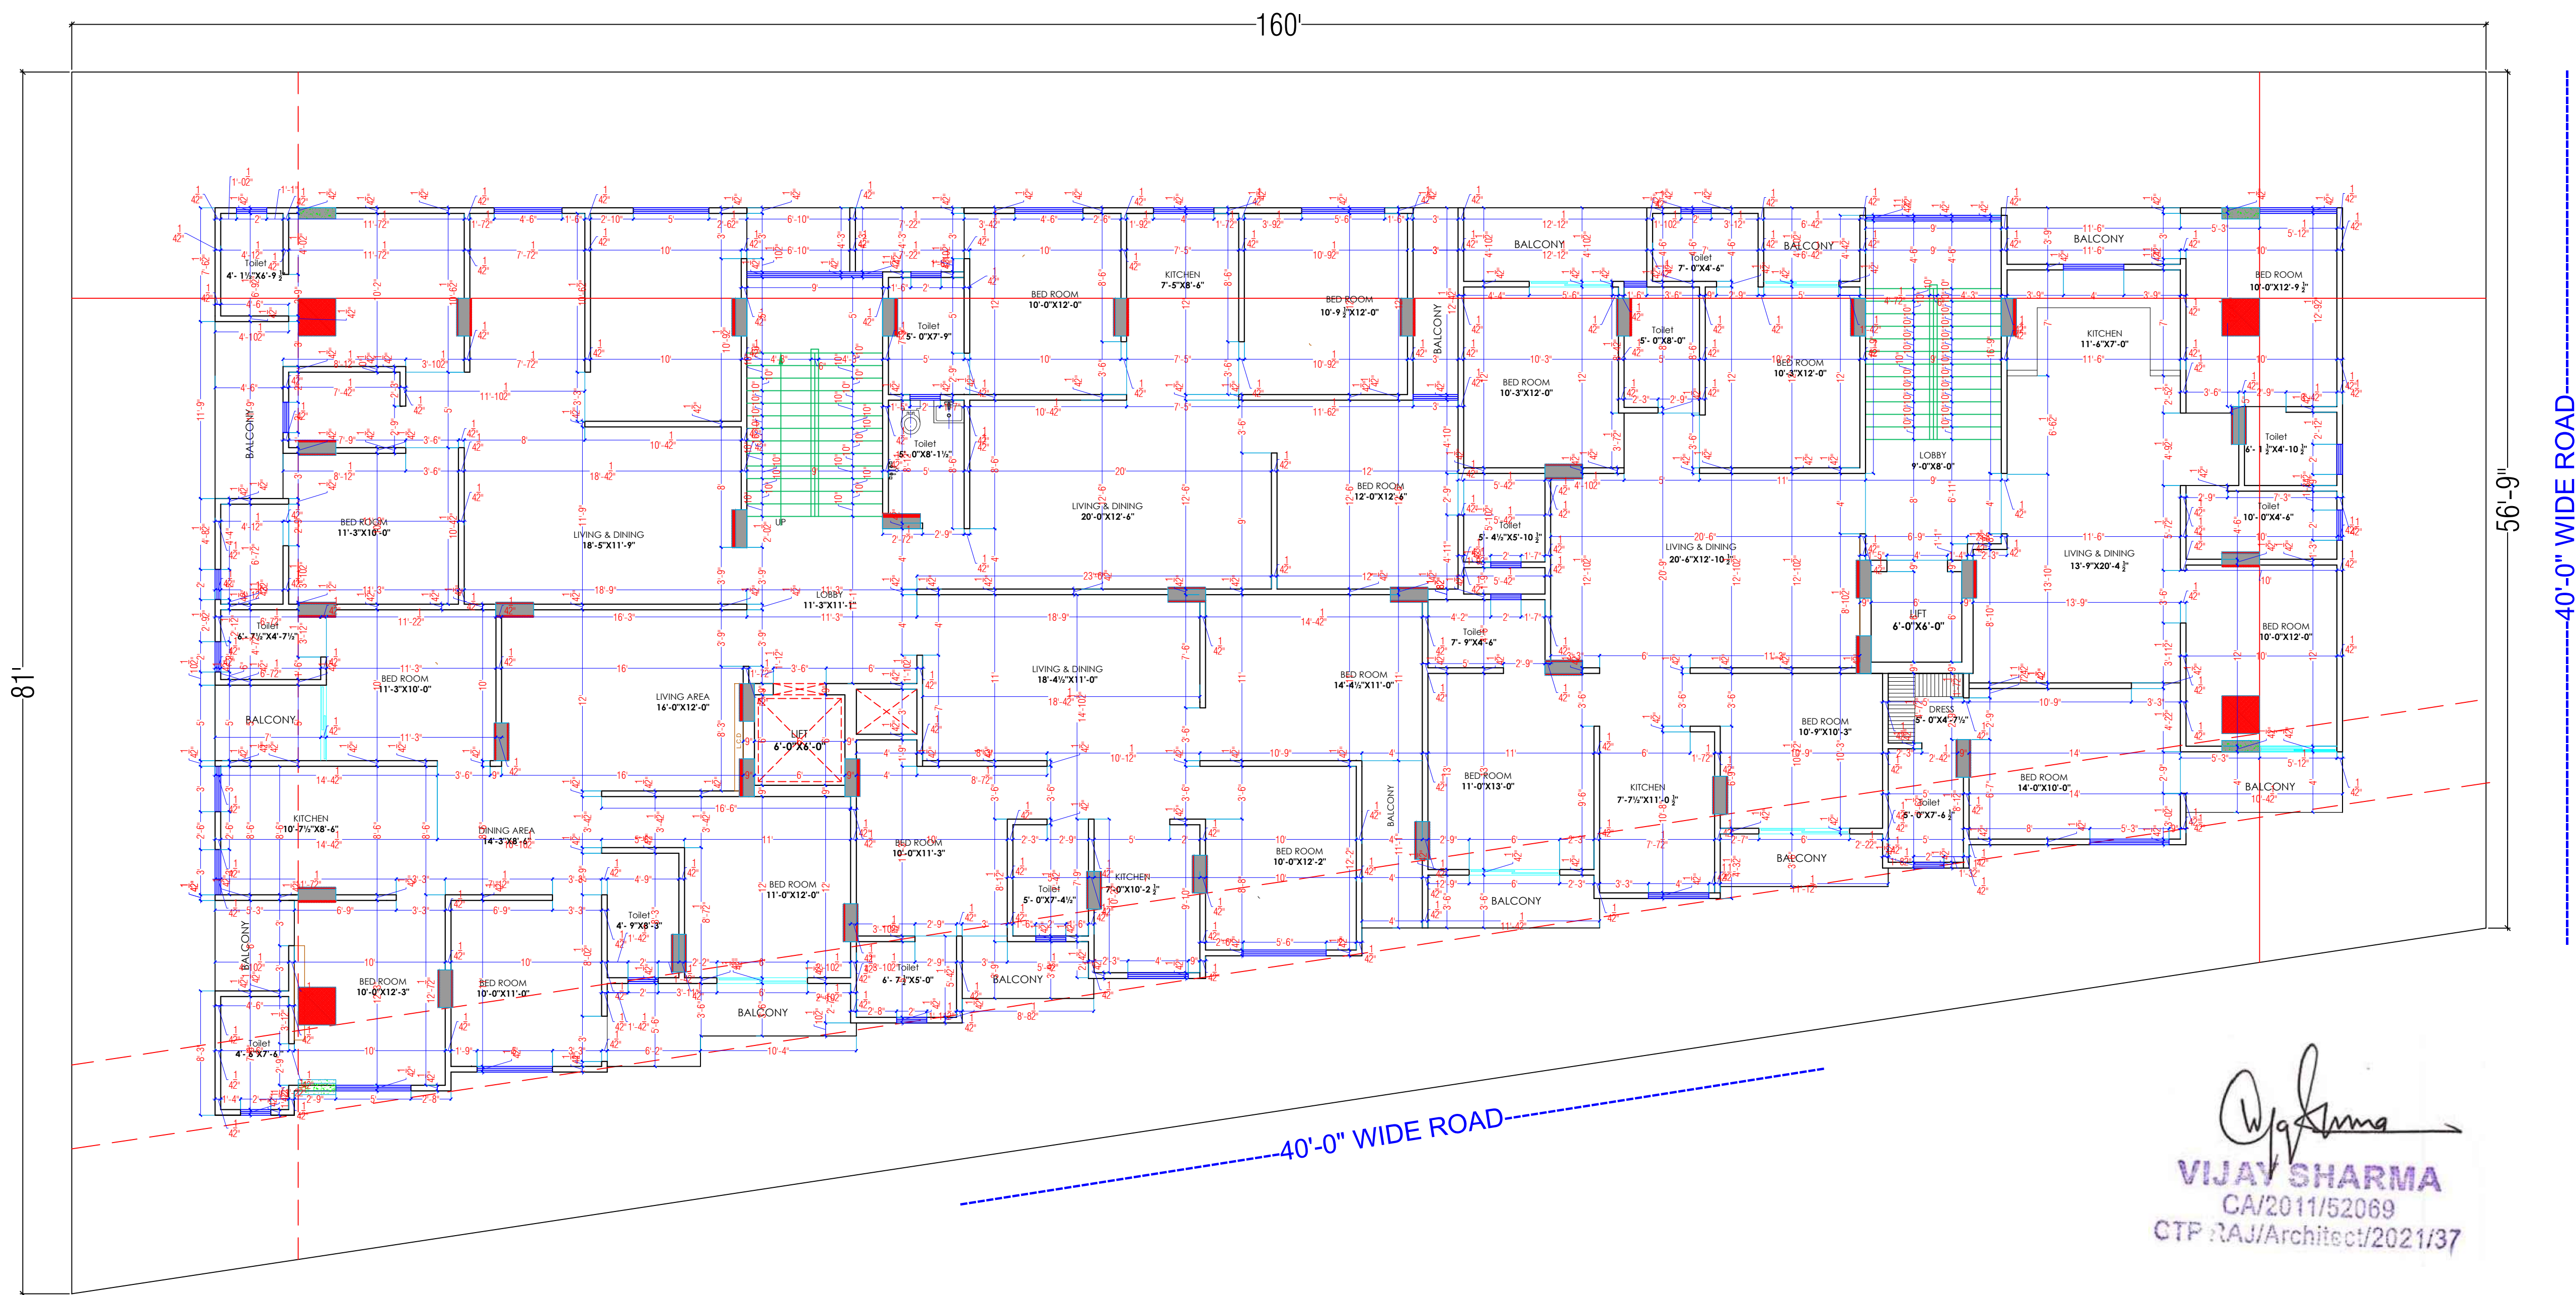

**WARNING**

1. This drawing is the sole copyright of Architects **VISTAAR** and should be used for the purpose expressly issued.

**GENERAL NOTES**

1. All dimensions are in feet and inches.
2. Do not scale this drawing follow written dimensions only.
3. This drawing should be read in conjunction with other architectural and structural drawings.
4. Any discrepancy in the drawing should be immediately brought to the notice of architect.

**PROJECT TITLE**

PUJA PRIME II  
PLOT NO. B-107 & B-138  
VAISHALI ESTATE BLOCK-B SIRSI,JAIPUR

**DRAWING TITLE**

GROUND WORKING PLAN

**ARCHITECTS :**


**VISTAAR ARCHITECTS & PLANNERS**

Architects :: Interior Designers  
B-2/12, Chitrkoot scheme,  
main Gandhi Path,Opp mall of jaipur,Jaipur-21  
Email-Vistaararchitects.web@gmail.com  
PH.- 0141-4116461,09001010366

**PATH :-**

DRN.	DATE	REV.	NORTH
MANOJ KUMAWAT	11-6-2024		
SCALE	JOB NO.		
N.T.S			



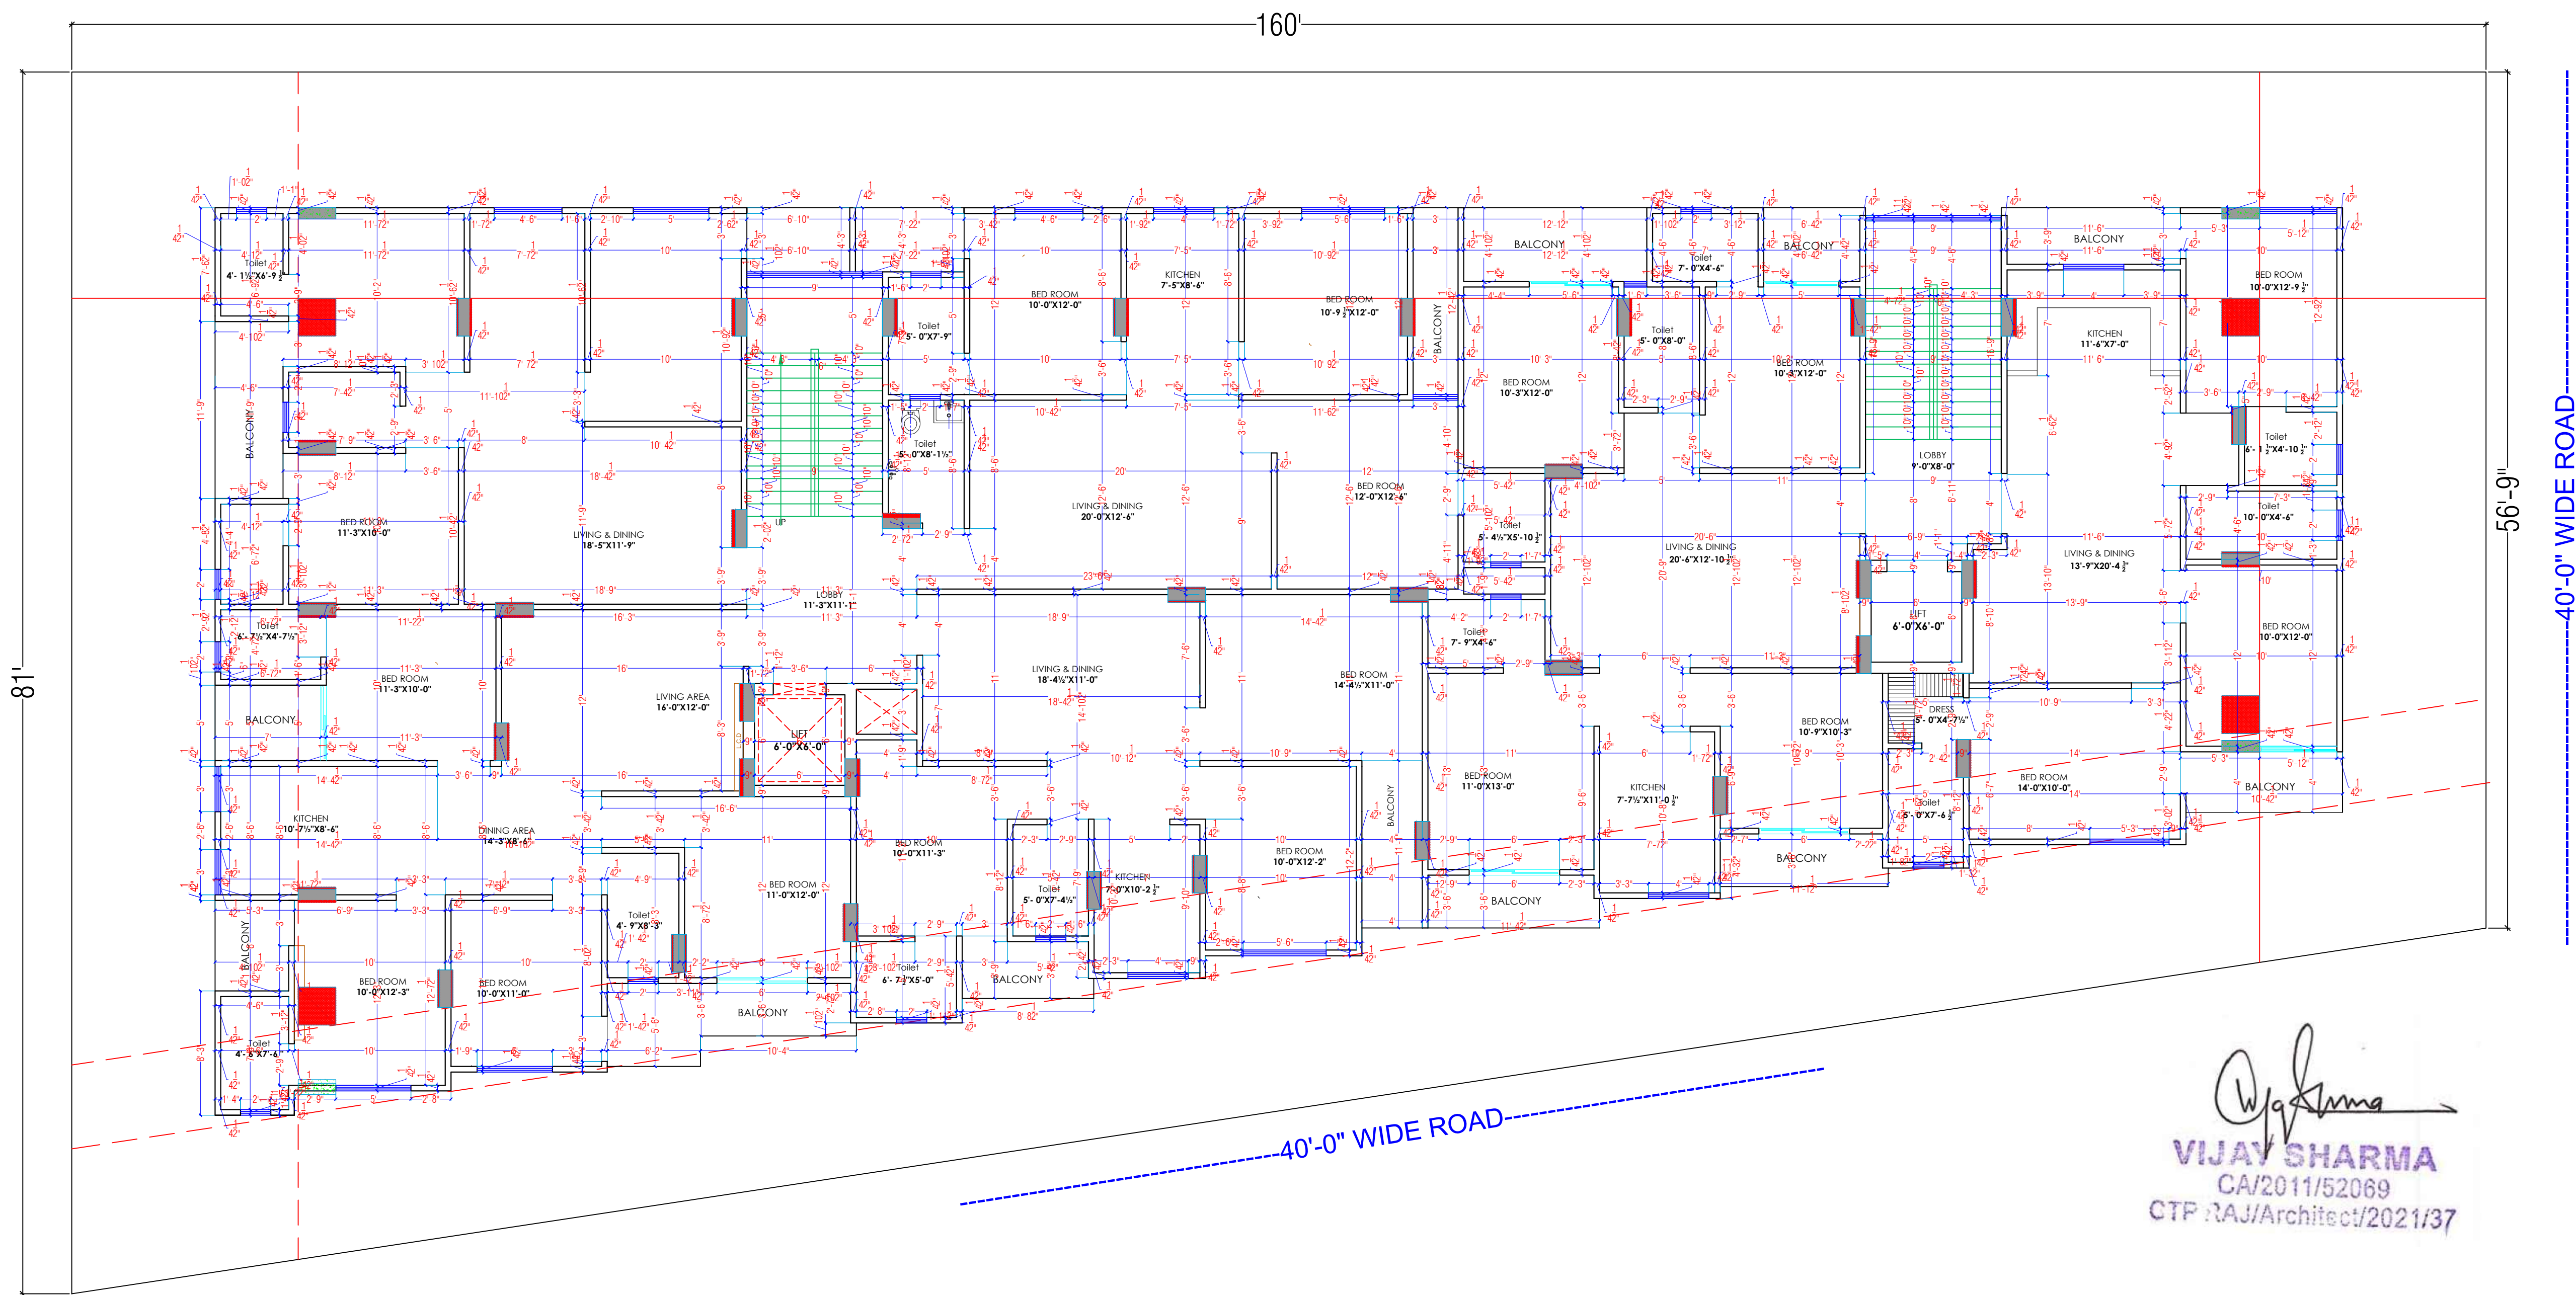

**WARNING**

1. This drawing is the sole copyright of Architects **VISTAAR** and should be used for the purpose expressly issued.

**GENERAL NOTES**

1. All dimensions are in feet and inches.
2. Do not scale this drawing follow written dimensions only.
3. This drawing should be read in conjunction with other architectural and structural drawings.
4. Any discrepancy in the drawing should be immediately brought to the notice of architect.

**PROJECT TITLE**

PUJA PRIME II  
PLOT NO. B-107 & B-138  
VAISHALI ESTATE BLOCK-B SIRSI, JAIPUR

**DRAWING TITLE**

FIRST FLOOR WORKING PLAN


**ARCHITECTS :**

**VISTAAR ARCHITECTS & PLANNERS**  
Architects :: Interior Designers  
B-2/12, Chitrkoot scheme,  
main Gandhi Path, Opp mall of jaipur, Jaipur-21  
Email-Vistaararchitects.web@gmail.com  
PH.- 0141-4116461, 09001010366

**PATH :-**

DRN.	DATE	REV.	NORTH
MANOJ KUMAWAT	11-6-2024		
SCALE	JOB NO.		
N.T.S			



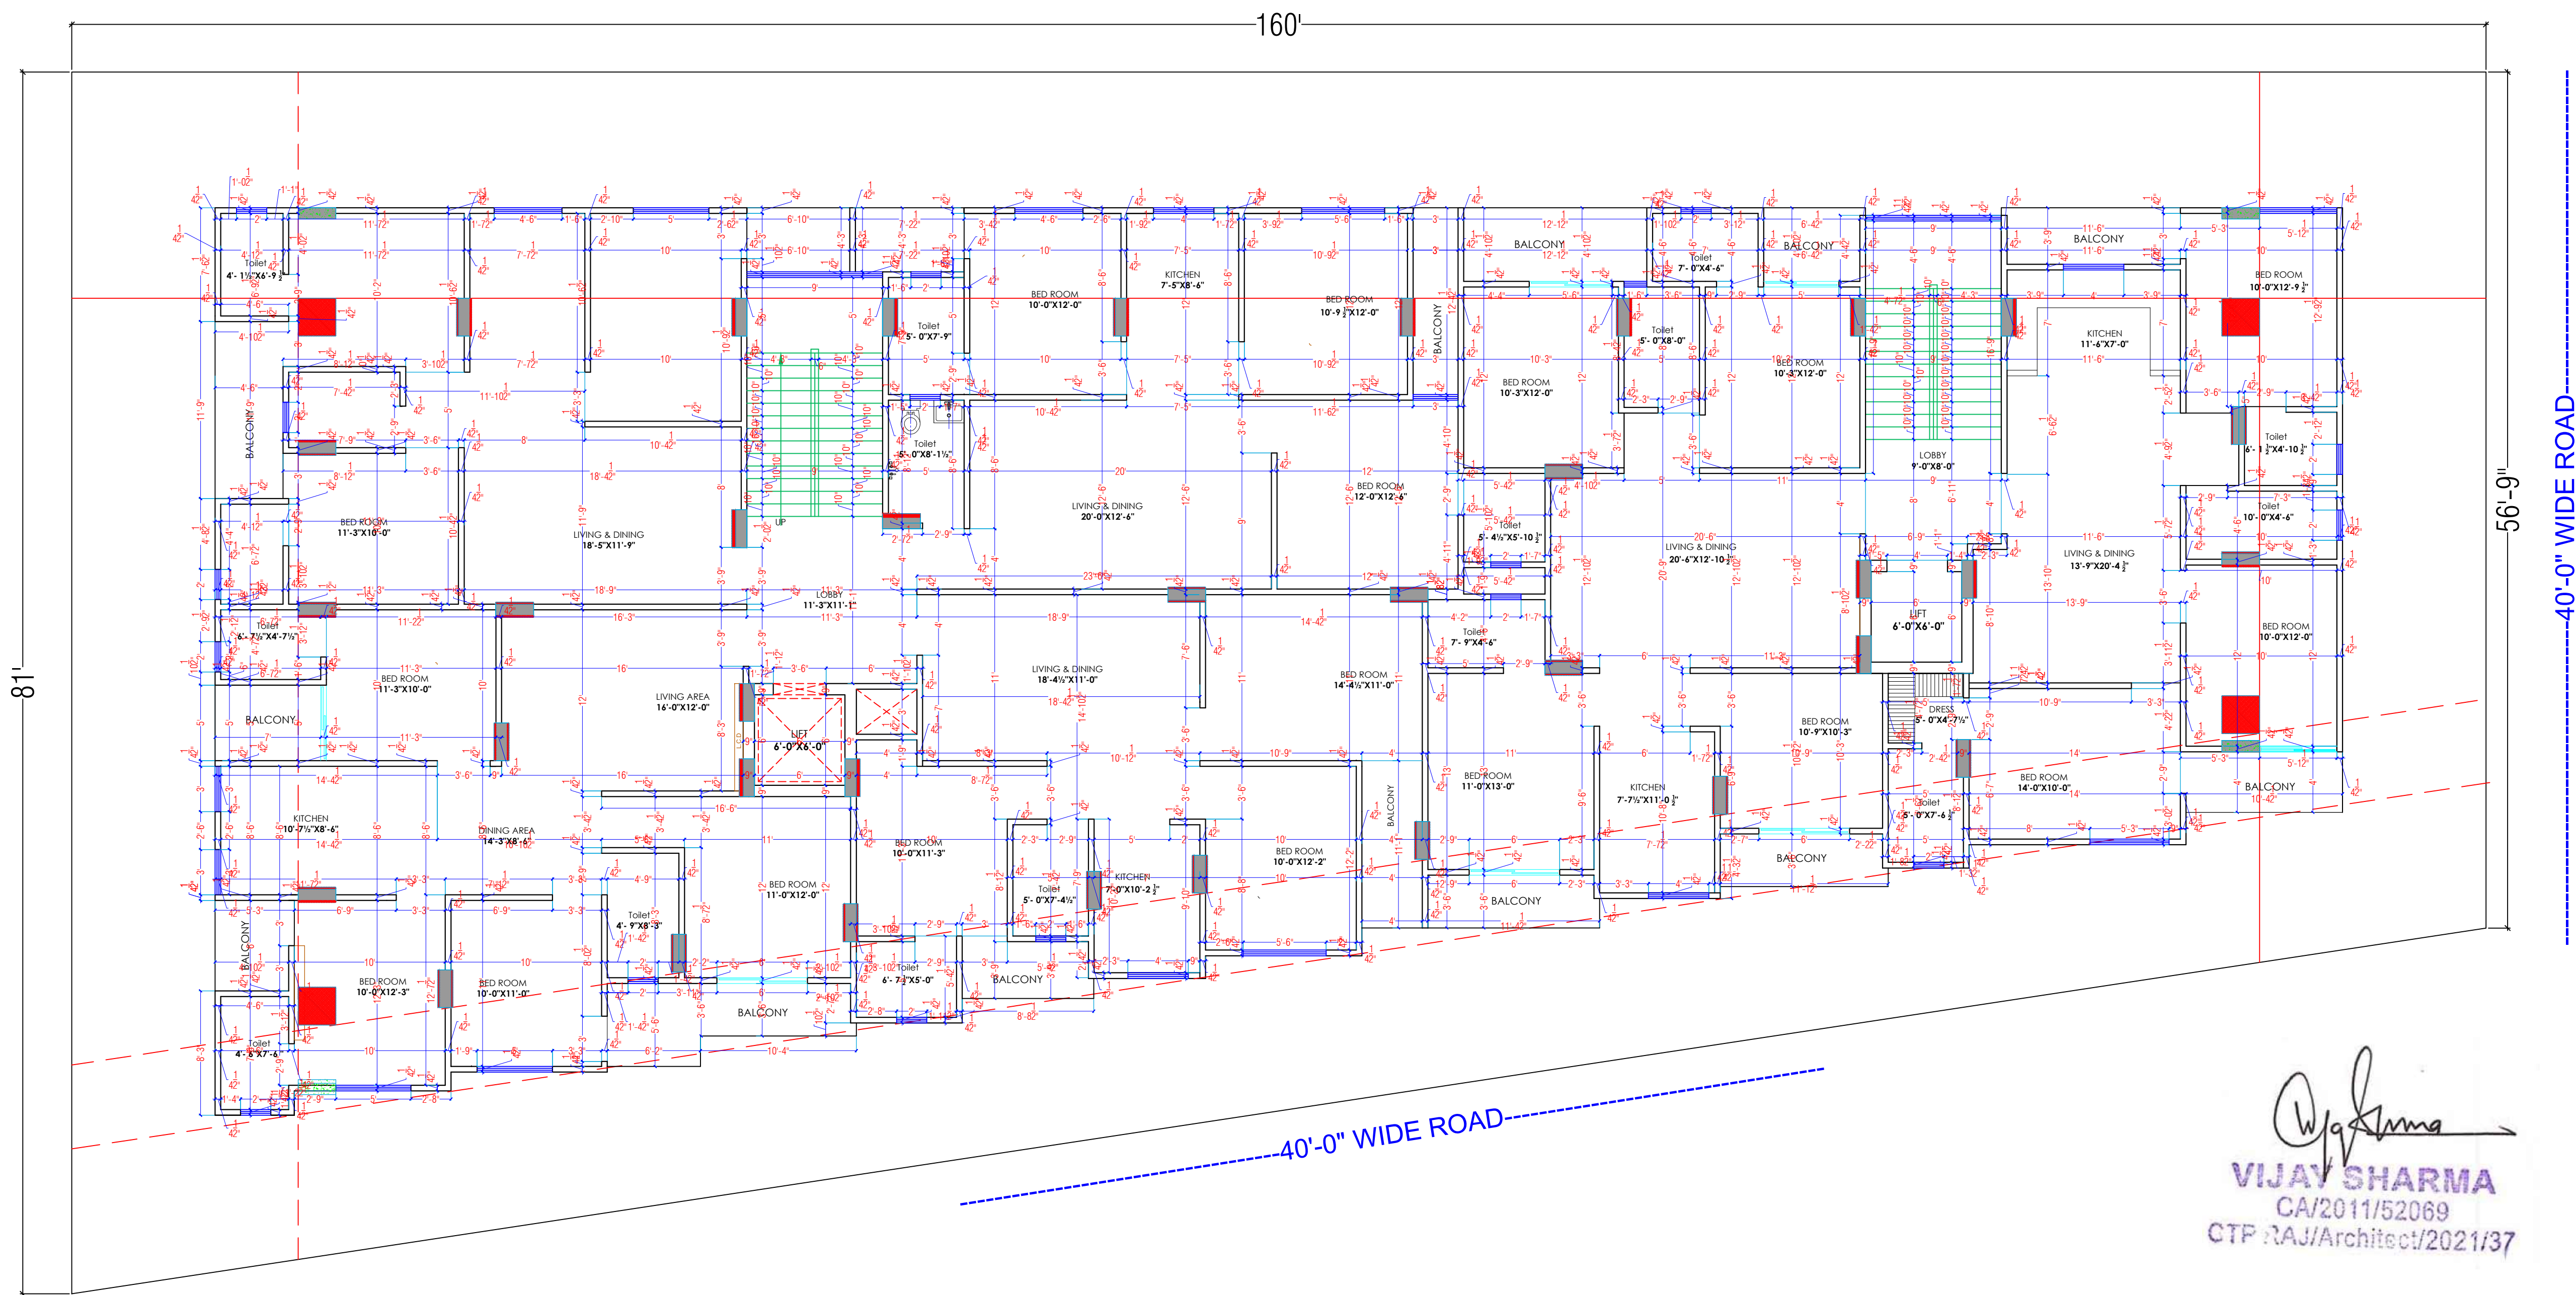

**WARNING**  
1. This drawing is the sole copyright of Architects **VISTAAR** and should be used for the purpose expressly issued.

**GENERAL NOTES**  
1. All dimensions are in feet and inches.  
2. Do not scale this drawing follow written dimensions only.  
3. This drawing should be read in conjunction with other architectural and structural drawings.  
4. Any discrepancy in the drawing should be immediately brought to the notice of architect.


**PROJECT TITLE**  
PUJA PRIME II  
PLOT NO. B-107 & B-138  
VAISHALI ESTATE BLOCK-B SIRSI, JAIPUR

**DRAWING TITLE**  
SECOND FLOOR WORKING PLAN

**ARCHITECTS :**  
**VISTAAR ARCHITECTS & PLANNERS**  
Architects :: Interior Designers  
B-2/12, Chitrkoot scheme,  
main Gandhi Path, Opp mall of jaipur, Jaipur-21  
Email-Vistaararchitects.web@gmail.com  
PH.- 0141-4116461, 09001010366

PATH :-			
DRN.	DATE	REV.	NORTH
MANOJ KUMAWAT	11-6-2024		
SCALE	JOB NO.		
N.T.S			



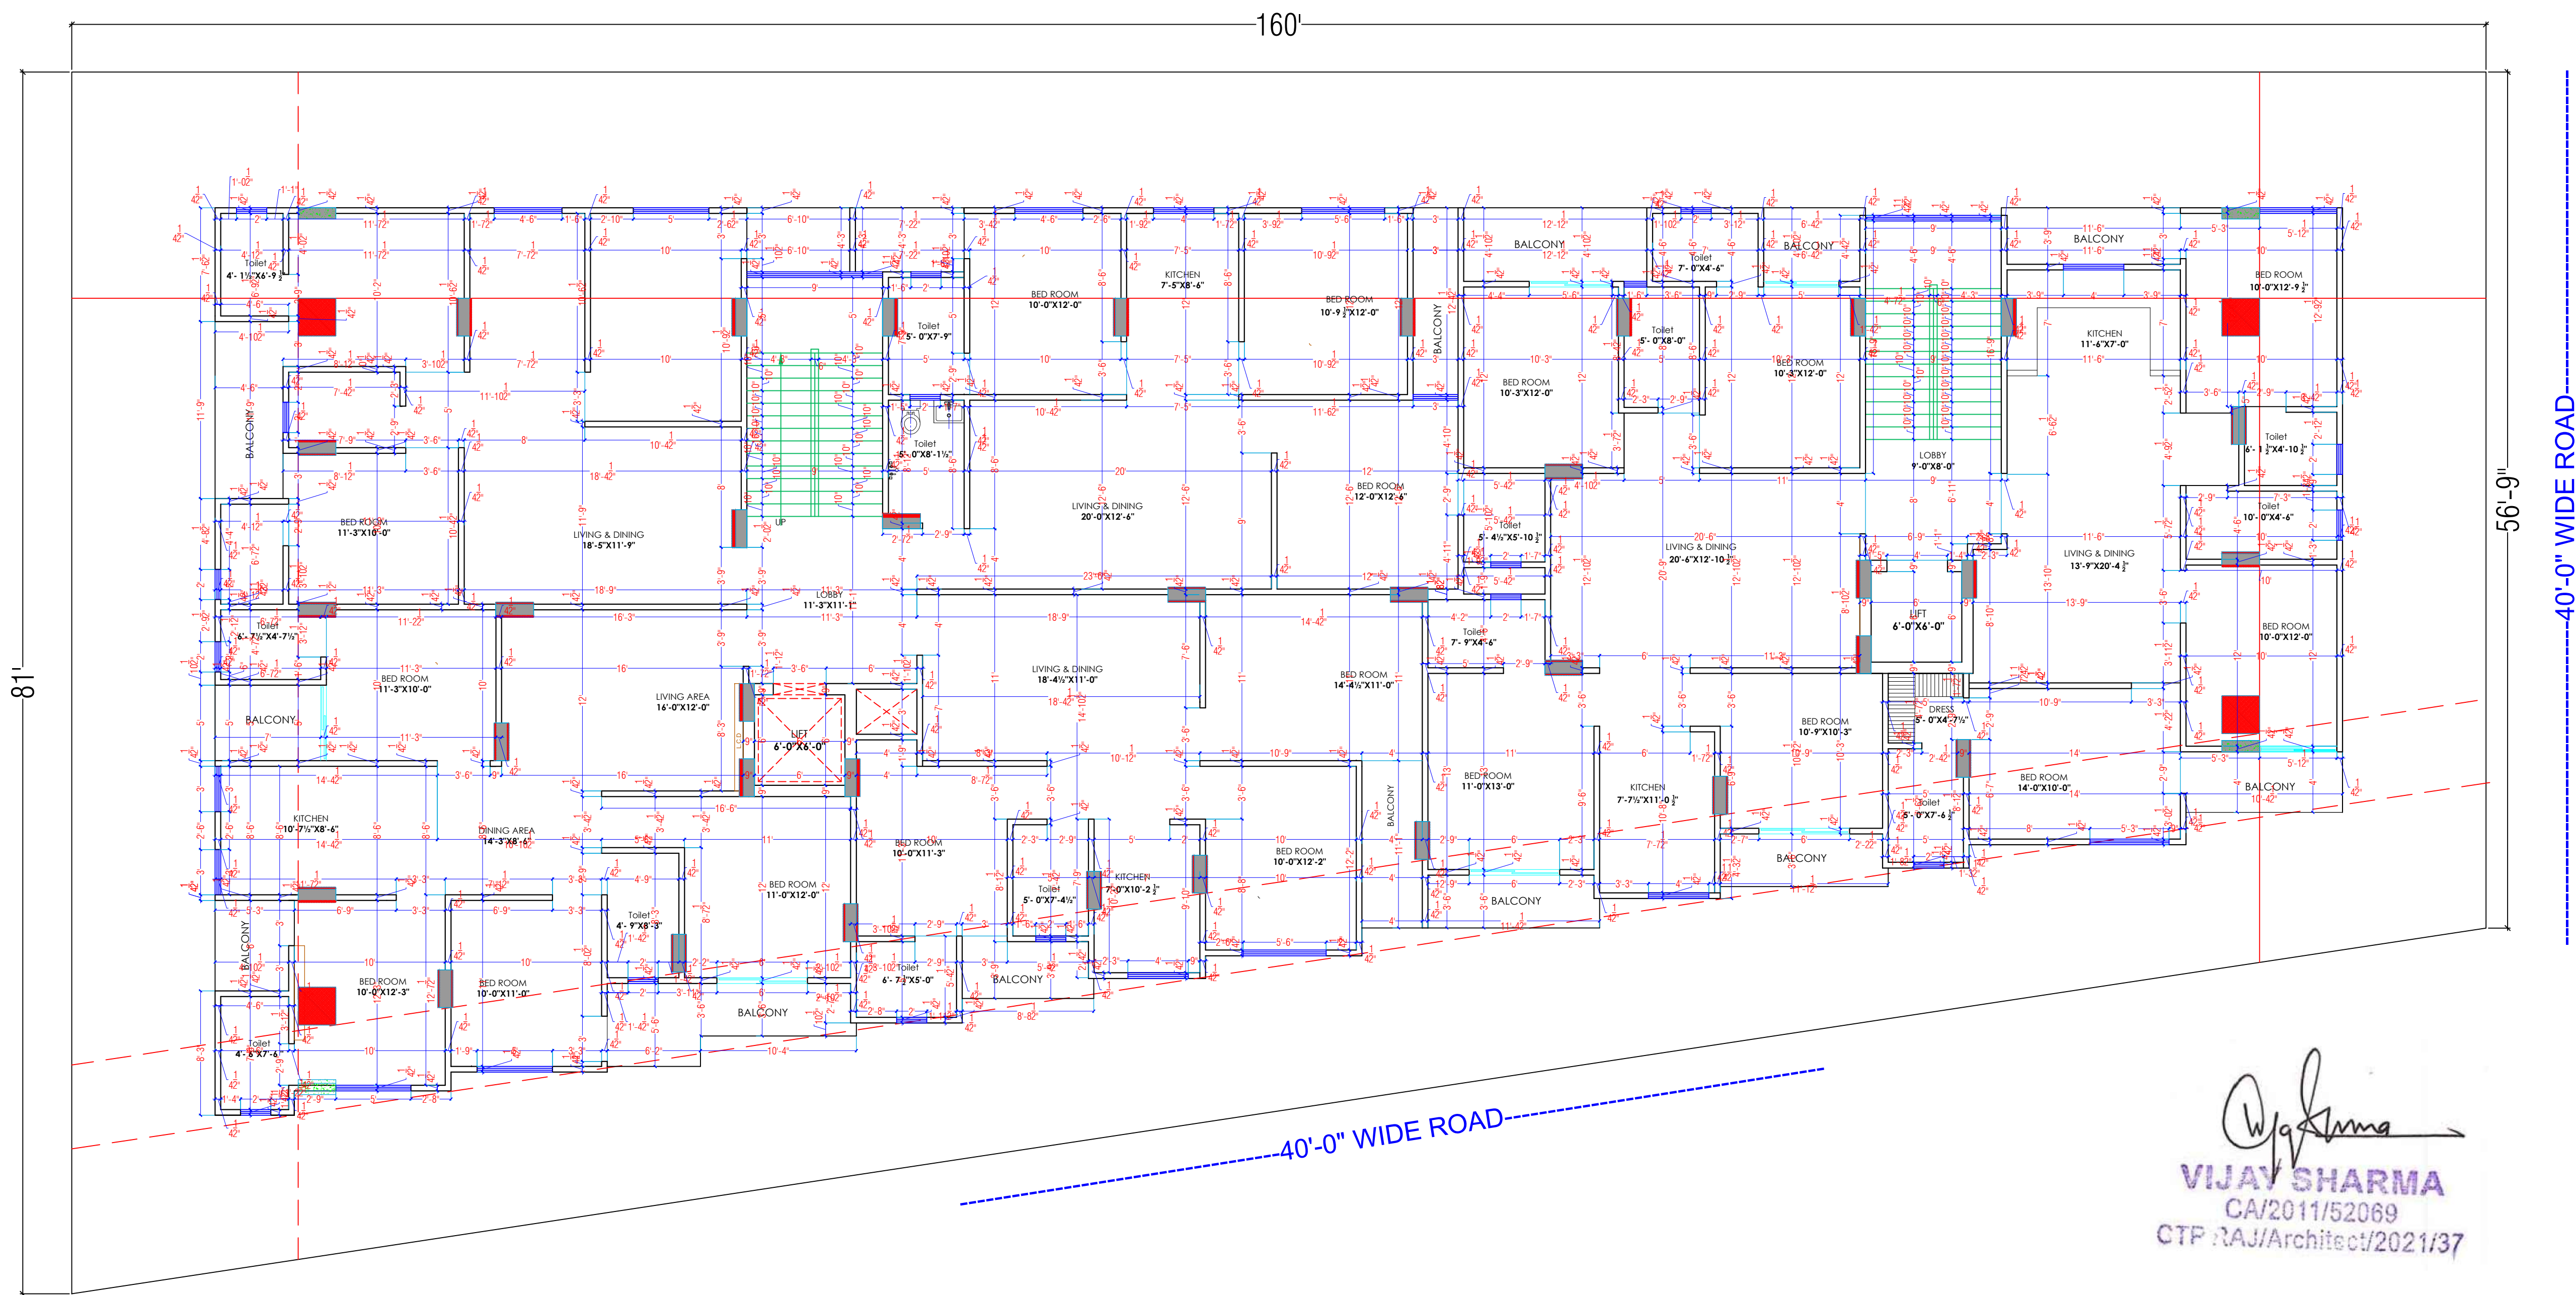

**WARNING**  
1. This drawing is the sole copyright of Architects **VISTAAR** and should be used for the purpose expressly issued.

**GENERAL NOTES**  
1. All dimensions are in feet and inches.  
2. Do not scale this drawing follow written dimensions only.  
3. This drawing should be read in conjunction with other architectural and structural drawings.  
4. Any discrepancy in the drawing should be immediately brought to the notice of architect.


**PROJECT TITLE**  
PUJA PRIME II  
PLOT NO. B-107 & B-138  
VAISHALI ESTATE BLOCK-B SIRSI, JAIPUR

**DRAWING TITLE**  
THIRD FLOOR WORKING PLAN

**ARCHITECTS :**  
**VISTAAR ARCHITECTS & PLANNERS**  
Architects :: Interior Designers  
B-2/12, Chitrkoot scheme,  
main Gandhi Path, Opp mall of jaipur, Jaipur-21  
Email-Vistaararchitects.web@gmail.com  
PH.- 0141-4116461, 09001010366

PATH :-			
DRN.	DATE	REV.	NORTH
MANOJ KUMAWAT	11-6-2024		
SCALE	JOB NO.		
N.T.S			



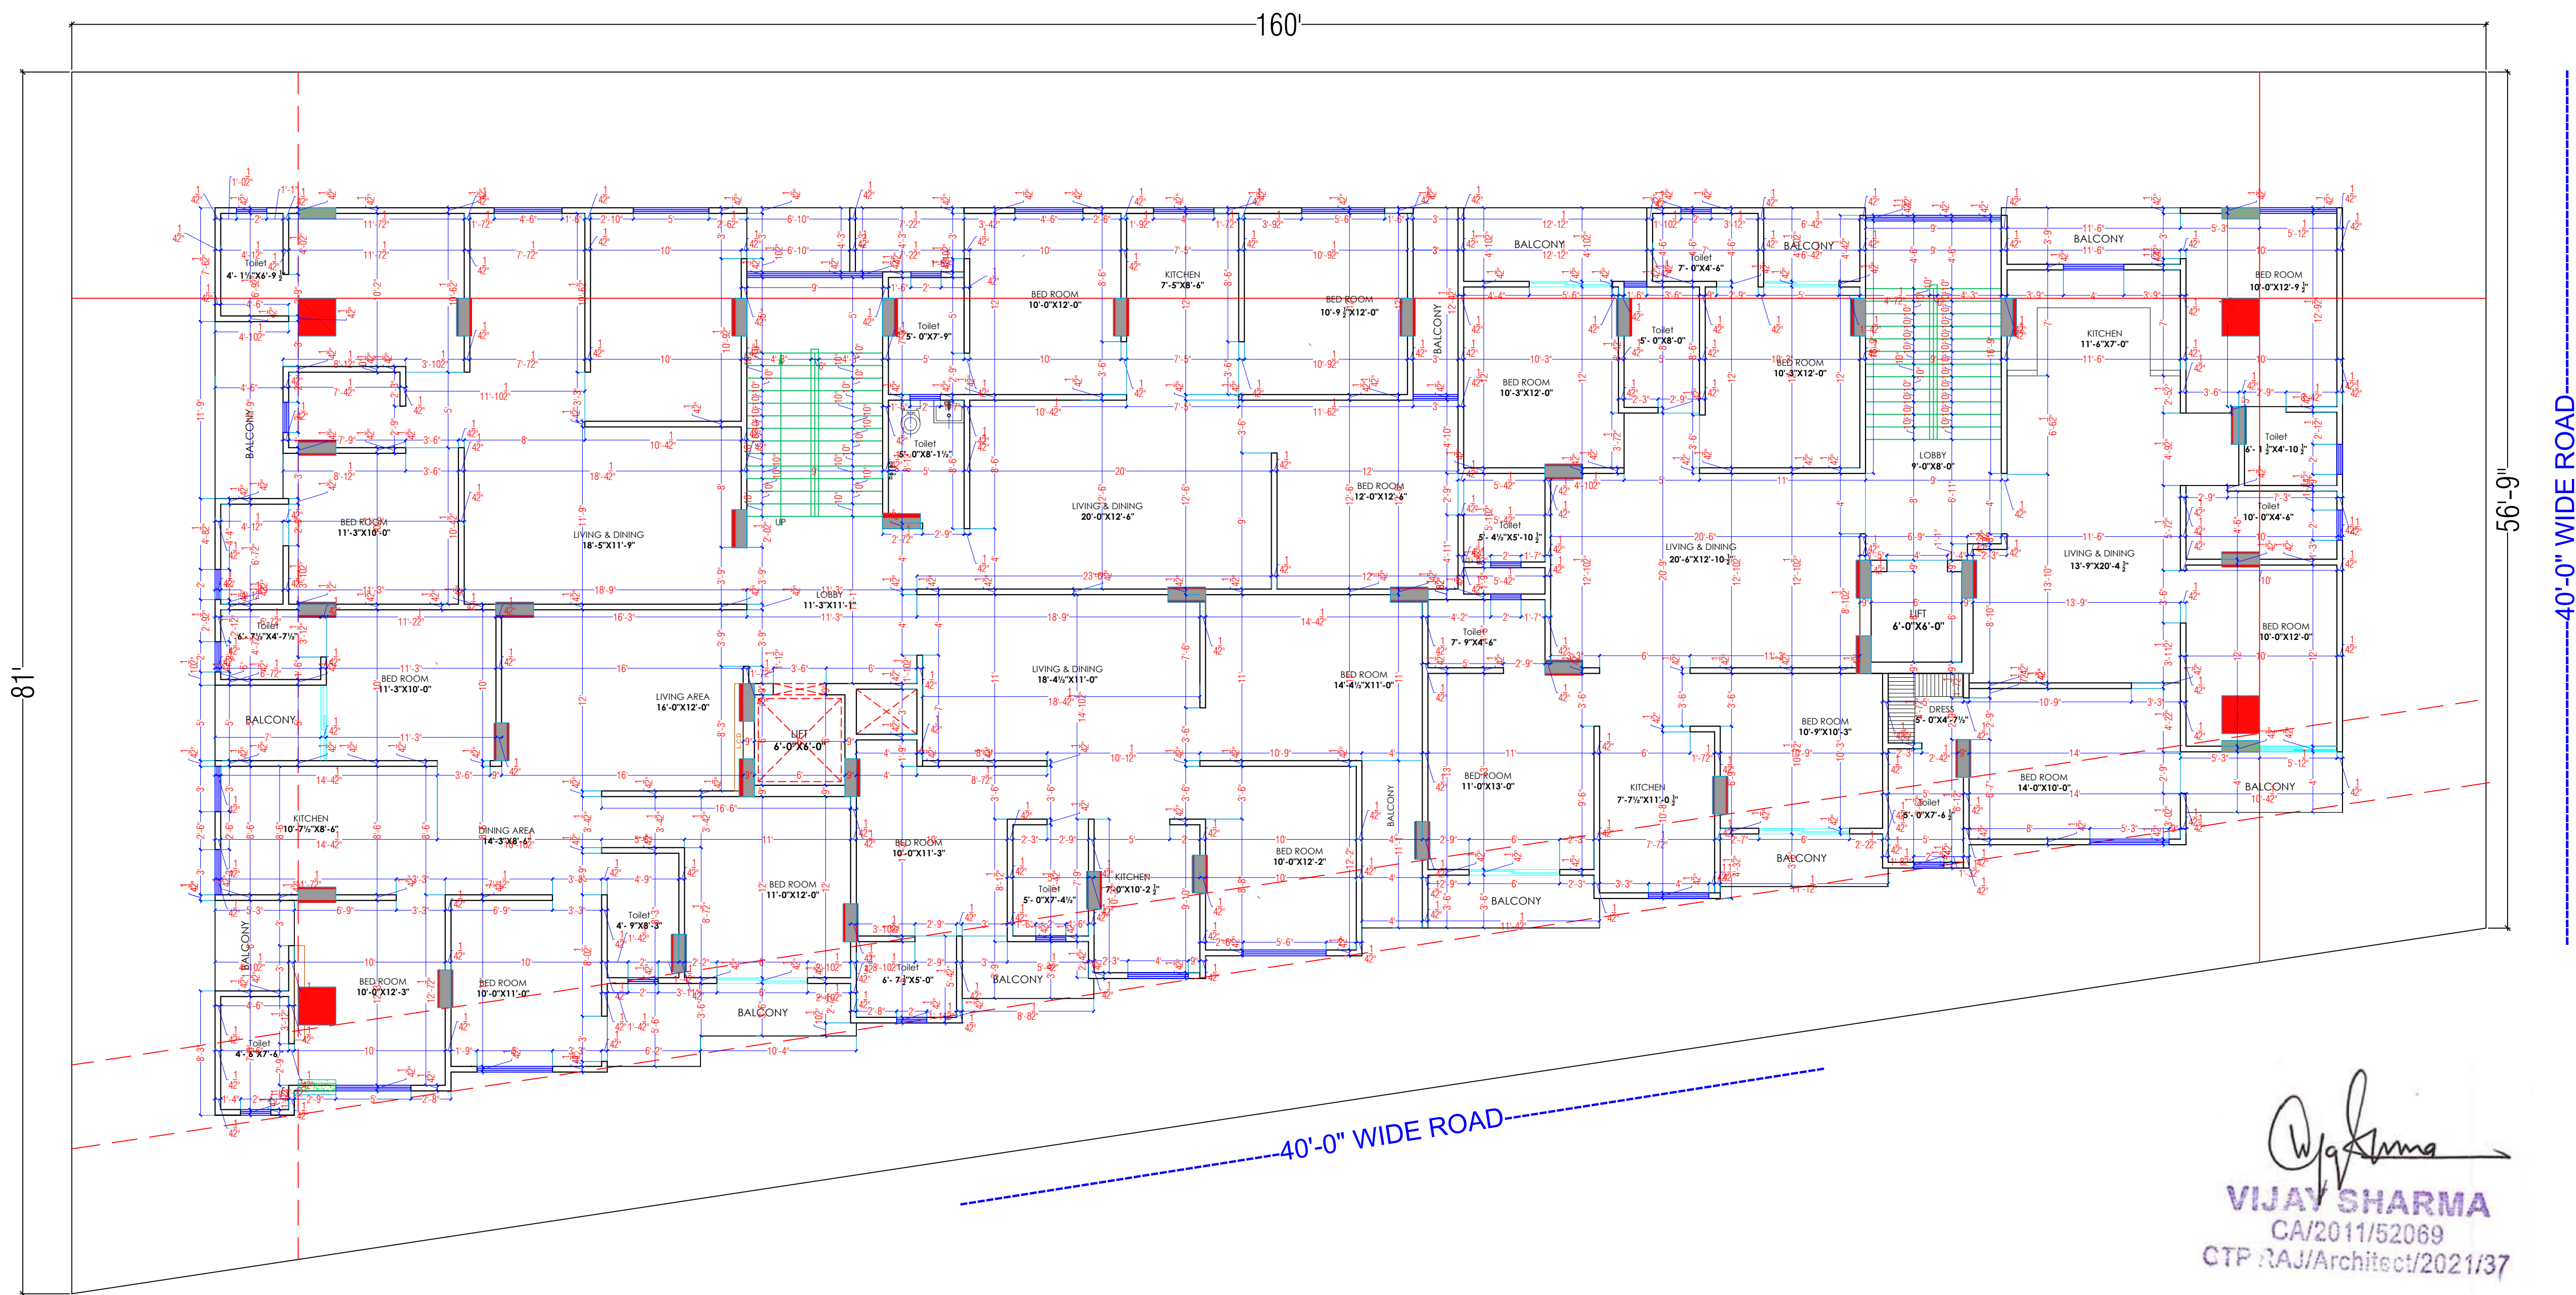

*Vijay Sharma*  
**VIJAY SHARMA**  
CA/2011/52069  
CTP RAJ/Architect/2021/37

**WARNING**  
1. This drawing is the sole copyright of Architects **VISTAAR** and should be used for the purpose expressly issued.

**GENERAL NOTES**  
1. All dimensions are in feet and inches.  
2. Do not scale this drawing follow written dimensions only.  
3. This drawing should be read in conjunction with other architectural and structural drawings.  
4. Any discrepancy in the drawing should be immediately brought to the notice of architect.


**PROJECT TITLE**  
PUJA PRIME II  
PLOT NO. B-107 & B-138  
VAISHALI ESTATE BLOCK-B SIRSI, JAIPUR

**DRAWING TITLE**  
FOURTH FLOOR WORKING PLAN

**ARCHITECTS :**  
**VISTAAR ARCHITECTS & PLANNERS**  
Architects :: Interior Designers  
B-2/12, Chitrkoot scheme,  
main Gandhi Path, Opp mall of jaipur, Jaipur-21  
Email-Vistaararchitects.web@gmail.com  
PH.- 0141-4116461, 09001010366

PATH :-			
DRN.	DATE	REV.	NORTH
MANOJ KUMAWAT	11-6-2024		
SCALE	JOB NO.		
N.T.S			



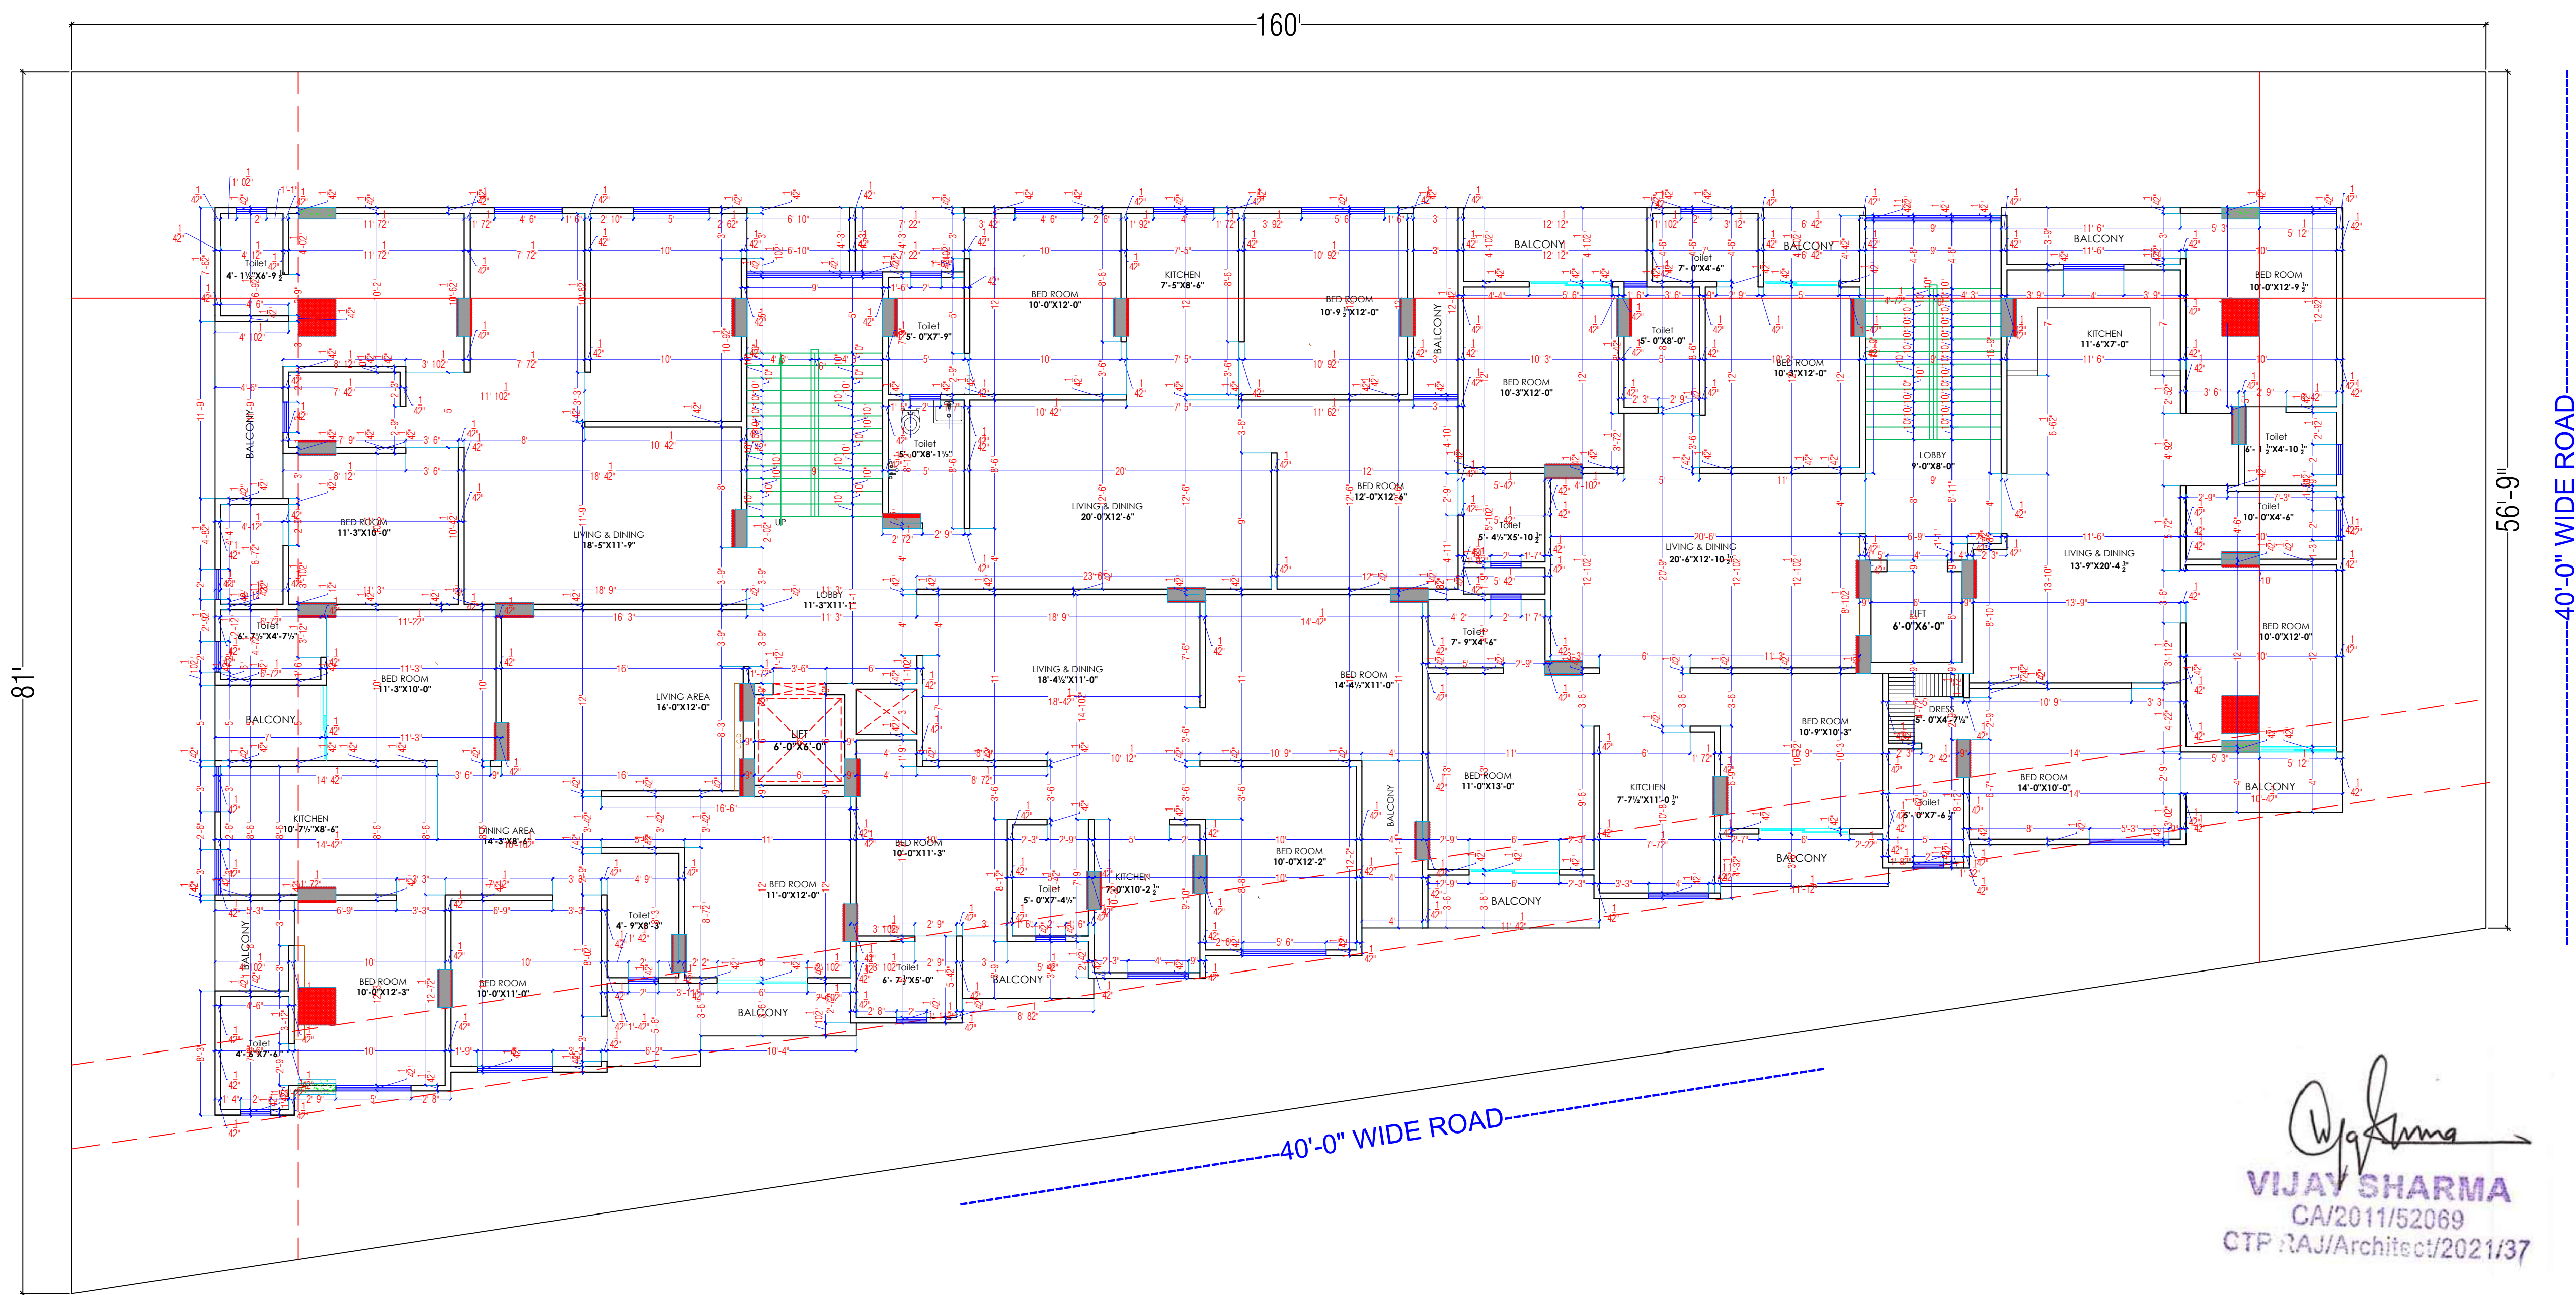


**WARNING**  
1. This drawing is the sole copyright of Architects **VISTAAR** and should be used for the purpose expressly issued.

**GENERAL NOTES**  
1. All dimensions are in feet and inches.  
2. Do not scale this drawing follow written dimensions only.  
3. This drawing should be read in conjunction with other architectural and structural drawings.  
4. Any discrepancy in the drawing should be immediately brought to the notice of architect.


**PROJECT TITLE**  
PUJA PRIME II  
PLOT NO. B-107 & B-138  
VAISHALI ESTATE BLOCK-B SIRSI, JAIPUR


**DRAWING TITLE**  
FIFTH FLOOR WORKING PLAN

**ARCHITECTS :**  
**VISTAAR ARCHITECTS & PLANNERS**  
Architects :: Interior Designers  
B-2/12, Chitrkoot scheme,  
main Gandhi Path, Opp mall of jaipur, Jaipur-21  
Email-Vistaararchitects.web@gmail.com  
PH.- 0141-4116461, 09001010366

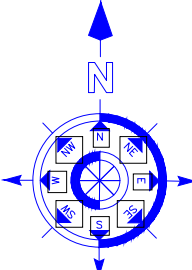PATH :-			NORTH 
DRN.	DATE	REV.	
MANOJ KUMAWAT	11-6-2024		
SCALE	JOB NO.		
N.T.S			



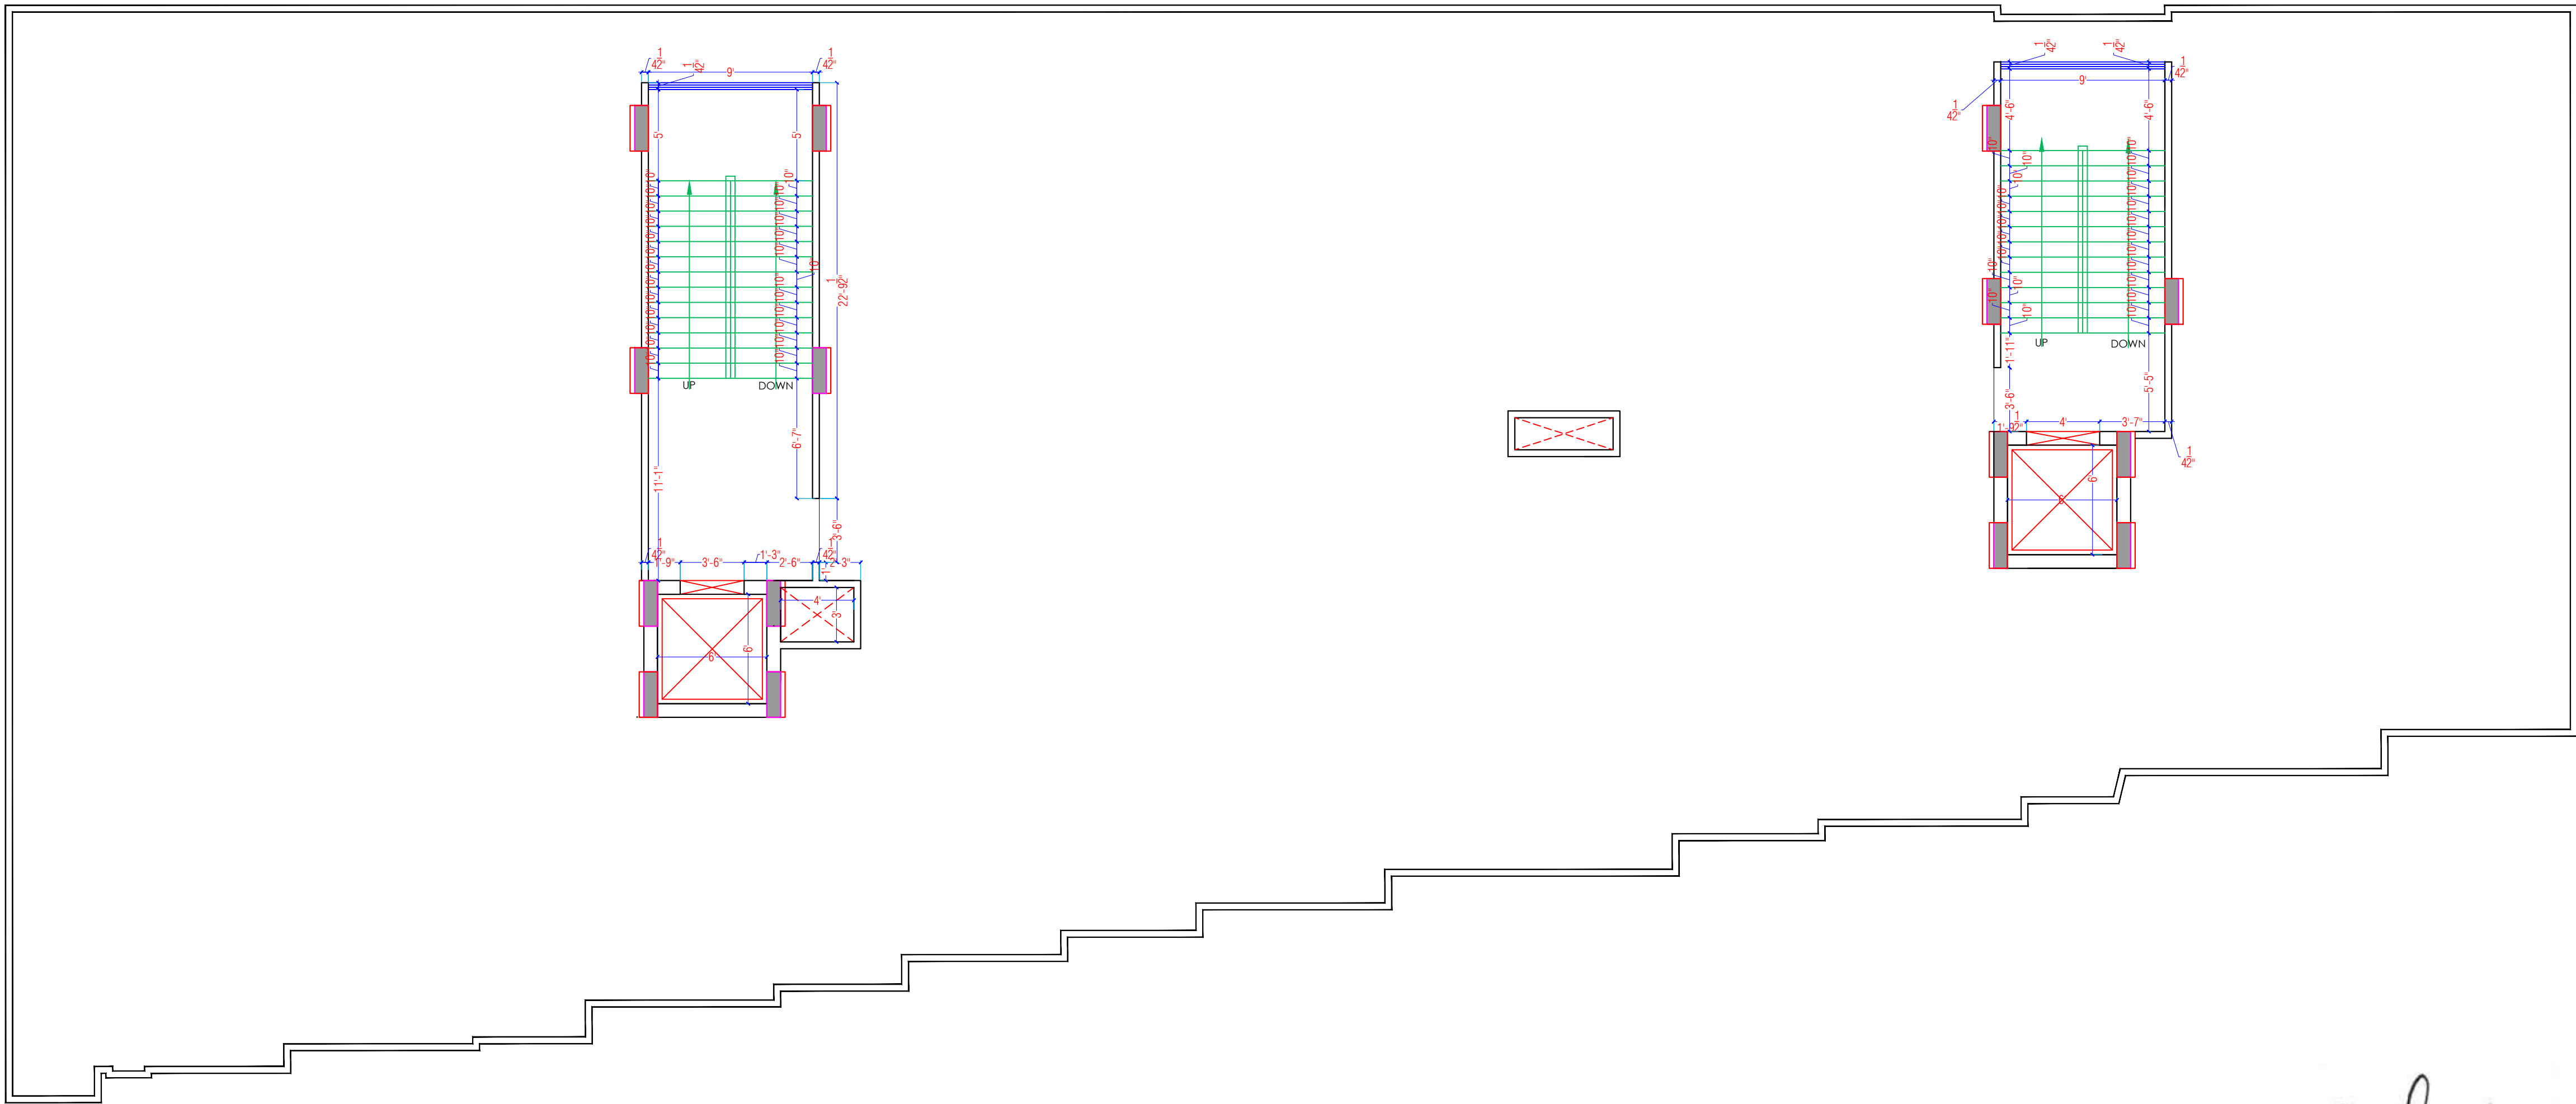

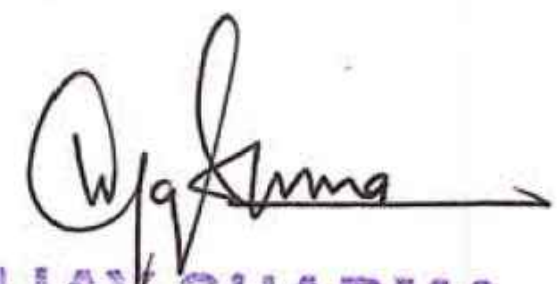  
**VIJAY SHARMA**  
CA/2011/52069  
CTP RAJ/Architect/2021/37

#### WARNING

1. This drawing is the sole copyright of Architects **VISTAAR** and should be used for the purpose expressly issued.

#### GENERAL NOTES

1. All dimensions are in feet and inches.
2. Do not scale this drawing follow written dimensions only.
3. This drawing should be read in conjunction with other architectural and structural drawings.
4. Any discrepancy in the drawing should be immediately brought to the notice of architect.

#### PROJECT TITLE

PUJA PRIME II  
PLOT NO. B-107 & B-138  
VAISHALI ESTATE BLOCK-B SIRSI, JAIPUR

#### DRAWING TITLE


TERRACE FLOOR WORKING PLAN

#### ARCHITECTS :

#### VISTAAR ARCHITECTS & PLANNERS

Architects :: Interior Designers  
B-2/12, Chitrkoot scheme,  
main Gandhi Path, Opp mall of jaipur, Jaipur-21  
Email-Vistaararchitects.web@gmail.com  
PH.- 0141-4116461, 09001010366


#### PATH :-

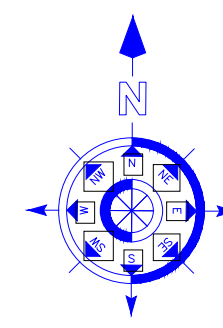DRN.	DATE	REV.	NORTH
MANOJ KUMAWAT	12-6-2024		
SCALE	JOB NO.		
N.T.S			





**SOUTH  
FRONT  
ELEVATION**

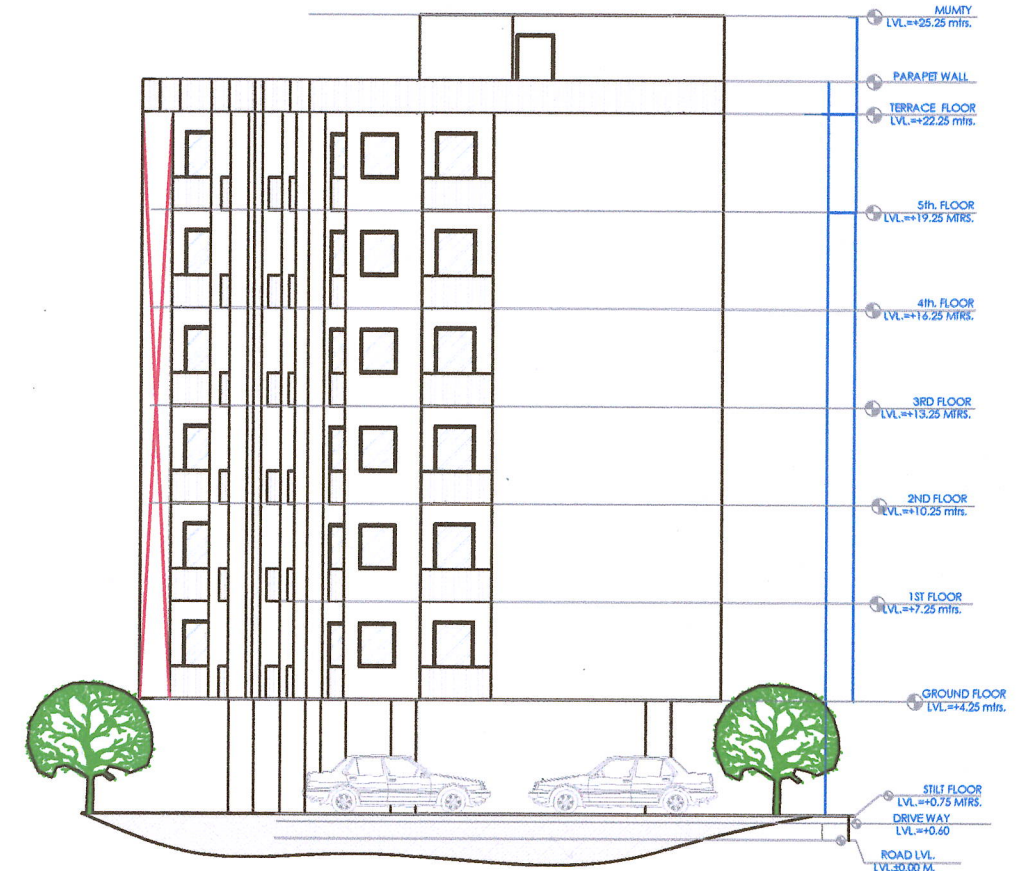

**EAST  
SIDE  
ELEVATION**




**NORTH  
SIDE  
ELEVATION**



**WEST  
ELEVATION**



**SECTION  
XX'**

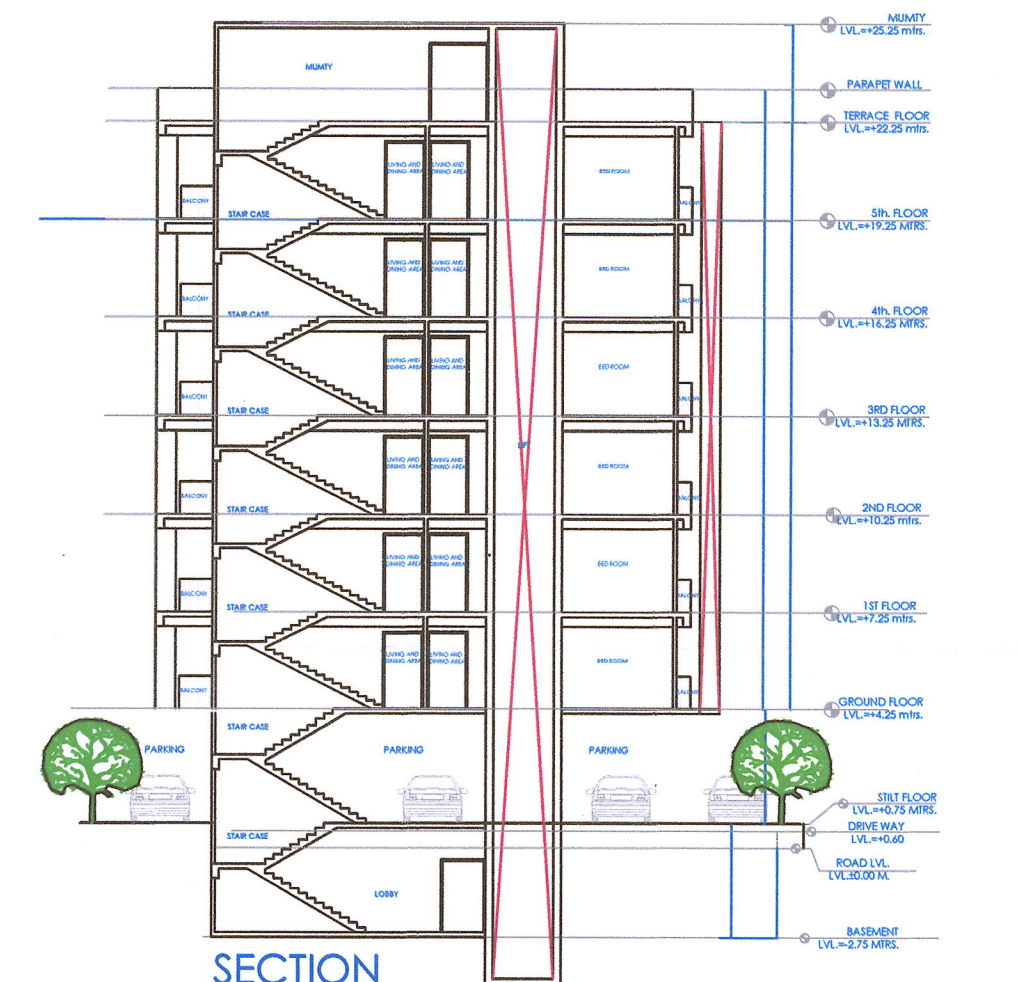

**SECTION  
YY'**

**TITLE:-**  
**ELEVATION & SECTION**

**PUJA PRIME II**  
**PLOT NO. B-107 & B-138**  
**VAISHALI ESTATE BLOCK-B SIRSI, JAIPUR**

**SCALE :**  
**1:100**



**ARCHITECTS:-**  
**VISTAAR ARCHITECTS & PLANNERS**  
Architects :: Interior Designers  
B-2/12, Chitrkoot scheme, main Gandhi Path,  
Opp mall of jaipur-21  
PH. - 0141-6657358, 09001010366


**OWNER:-**

**ARCHITECT:-**  
  
**VIJAY SHARMA**  
CA/2011/52069  
CTP RAJ/Architect/2021/37





SOUTH  
FRONT  
ELEVATION

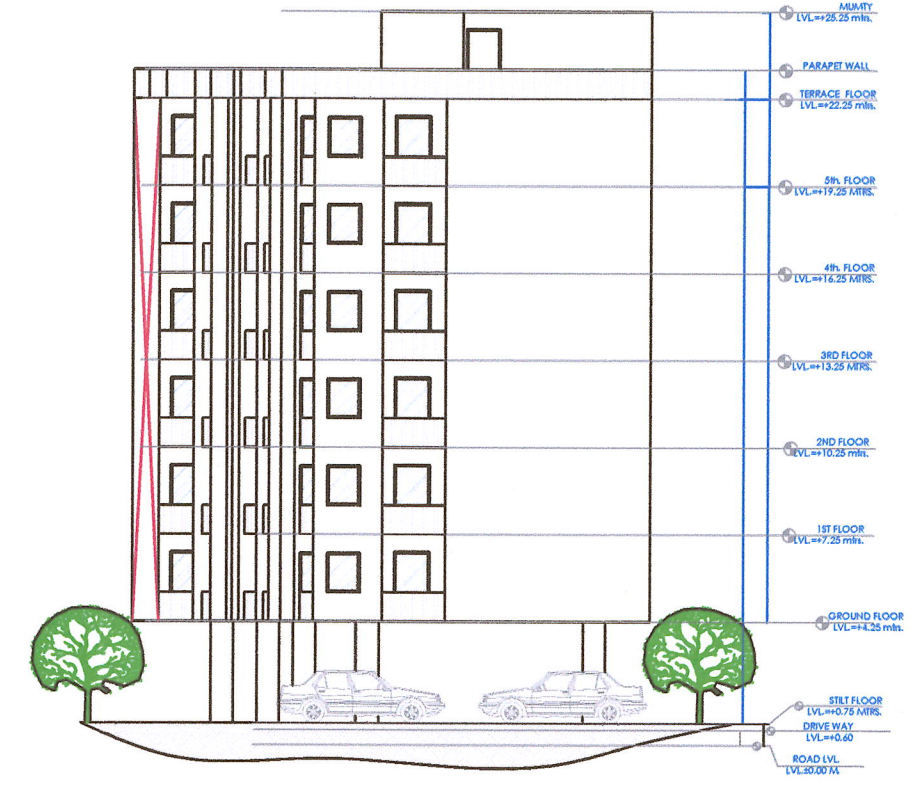


EAST  
SIDE  
ELEVATION




NORTH  
SIDE  
ELEVATION




WEST  
ELEVATION

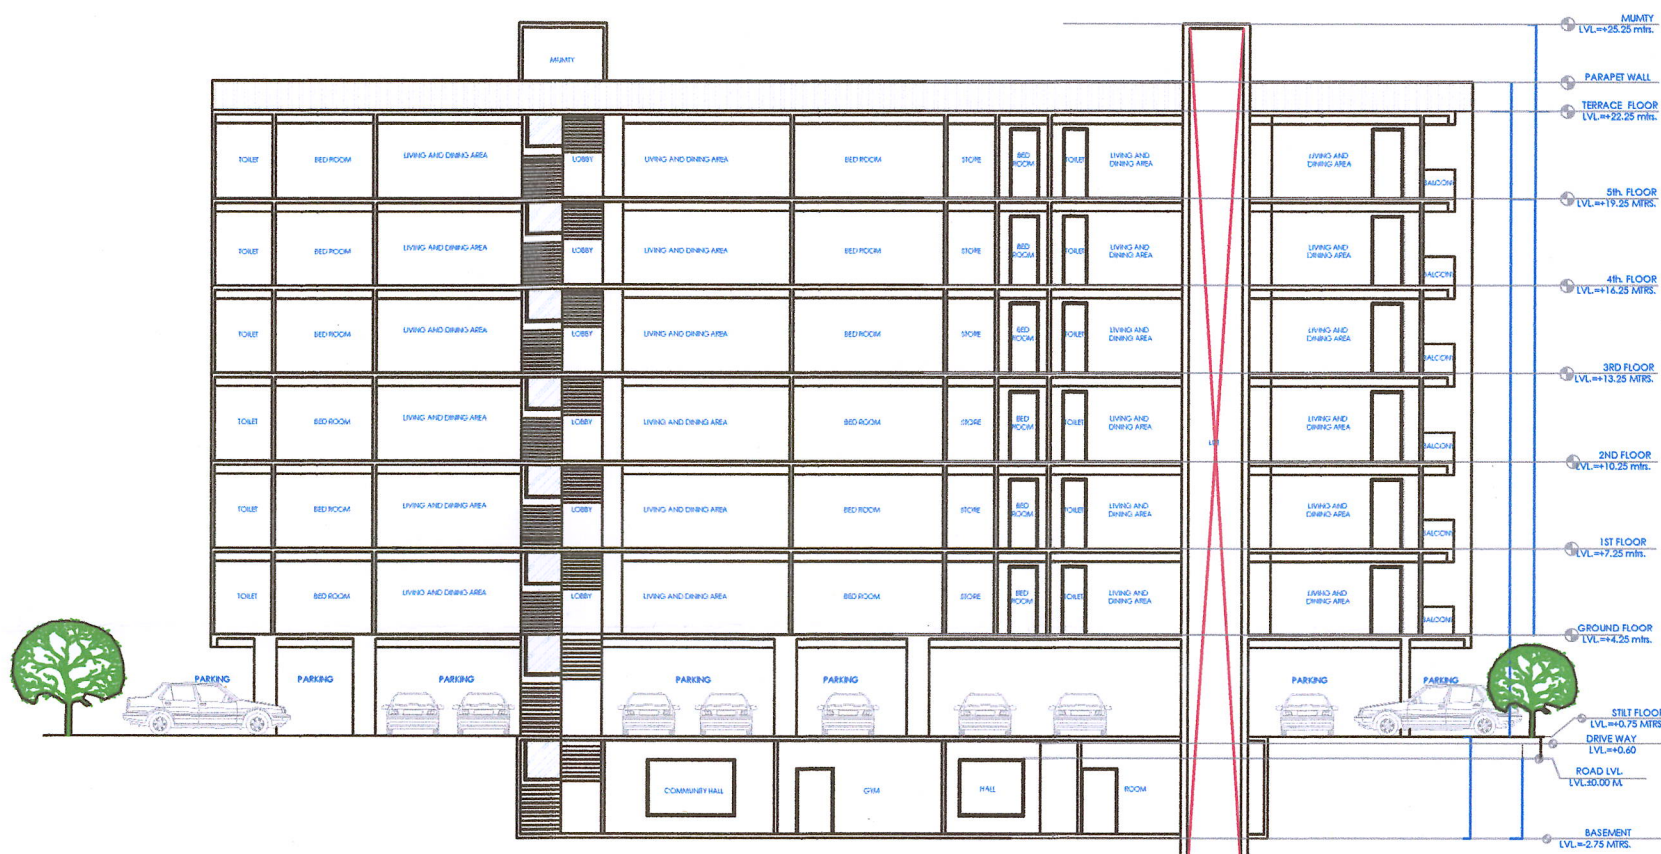


SECTION  
XX'

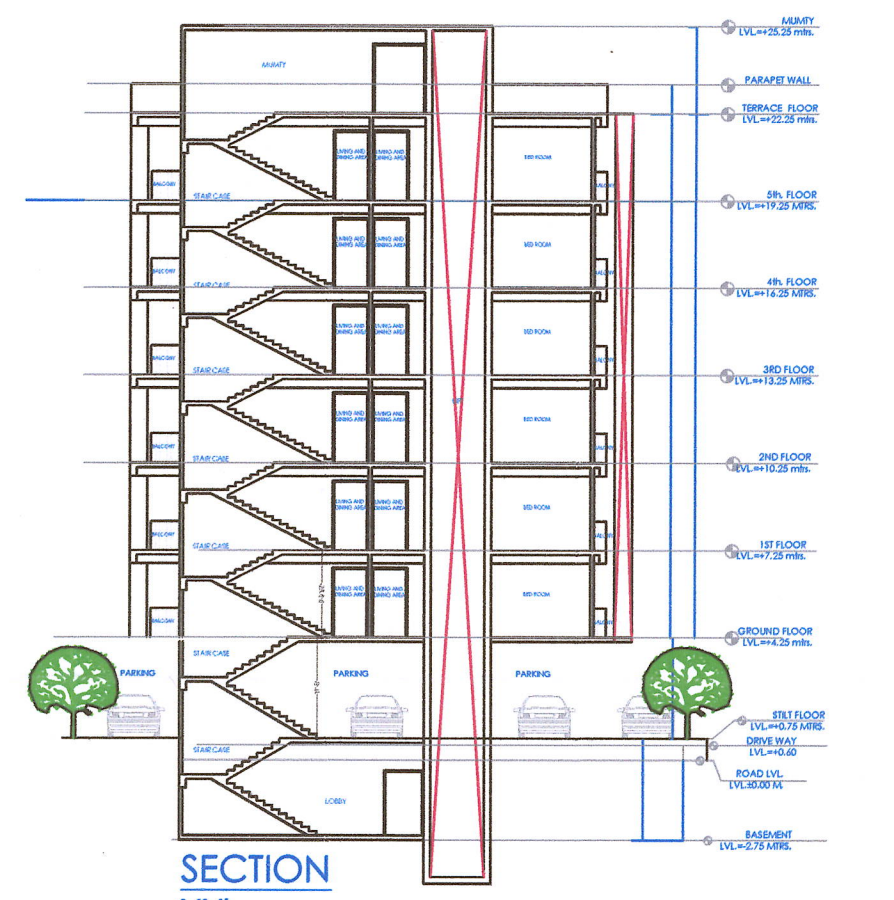

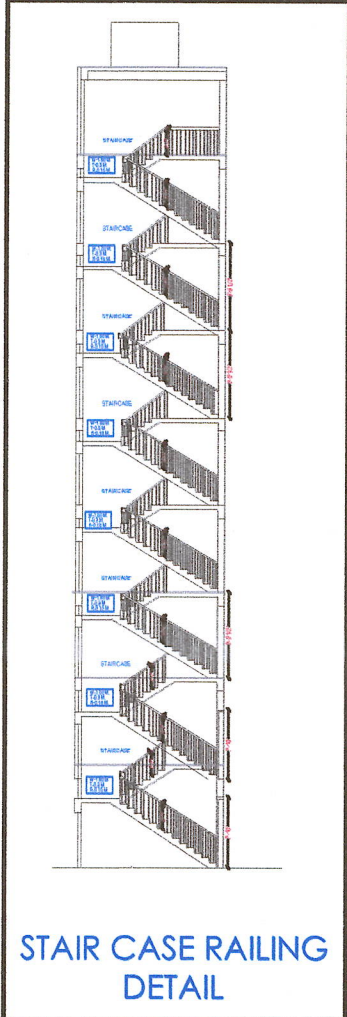

SECTION  
YY'

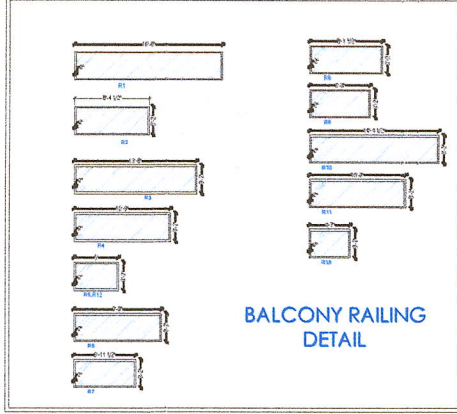

STAIR CASE RAILING  
DETAIL



BALCONY RAILING  
DETAIL

<p>TITLE:-</p> <p>STAIR CASE AND BALCONY RAILING DETAIL</p>	<p>PUJA PRIME II PLOT NO. B-107 &amp; B-138 VAISHALI ESTATE BLOCK-B SIRSI, JAIPUR</p>	<p>SCALE :</p> <p>1:100</p>	<p>NORTH :</p> 	<p>ARCHITECTS:- <b>VISTAAR ARCHITECTS &amp; PLANNERS</b> Architects :: Interior Designers B-2/12, Chitrkoot scheme, main Gandhi Path, Opp mall of jaipur-21 PH.- 0141-6657358,09001010366</p>	<p>OWNER:-</p>	<p>ARCHITECT:-</p>  <p><b>VIJAY SHARMA</b> CA/2011/52069 CTP RAJ/Architect/2021/37</p>
---	---	-----------------------------	--	---	----------------	---