


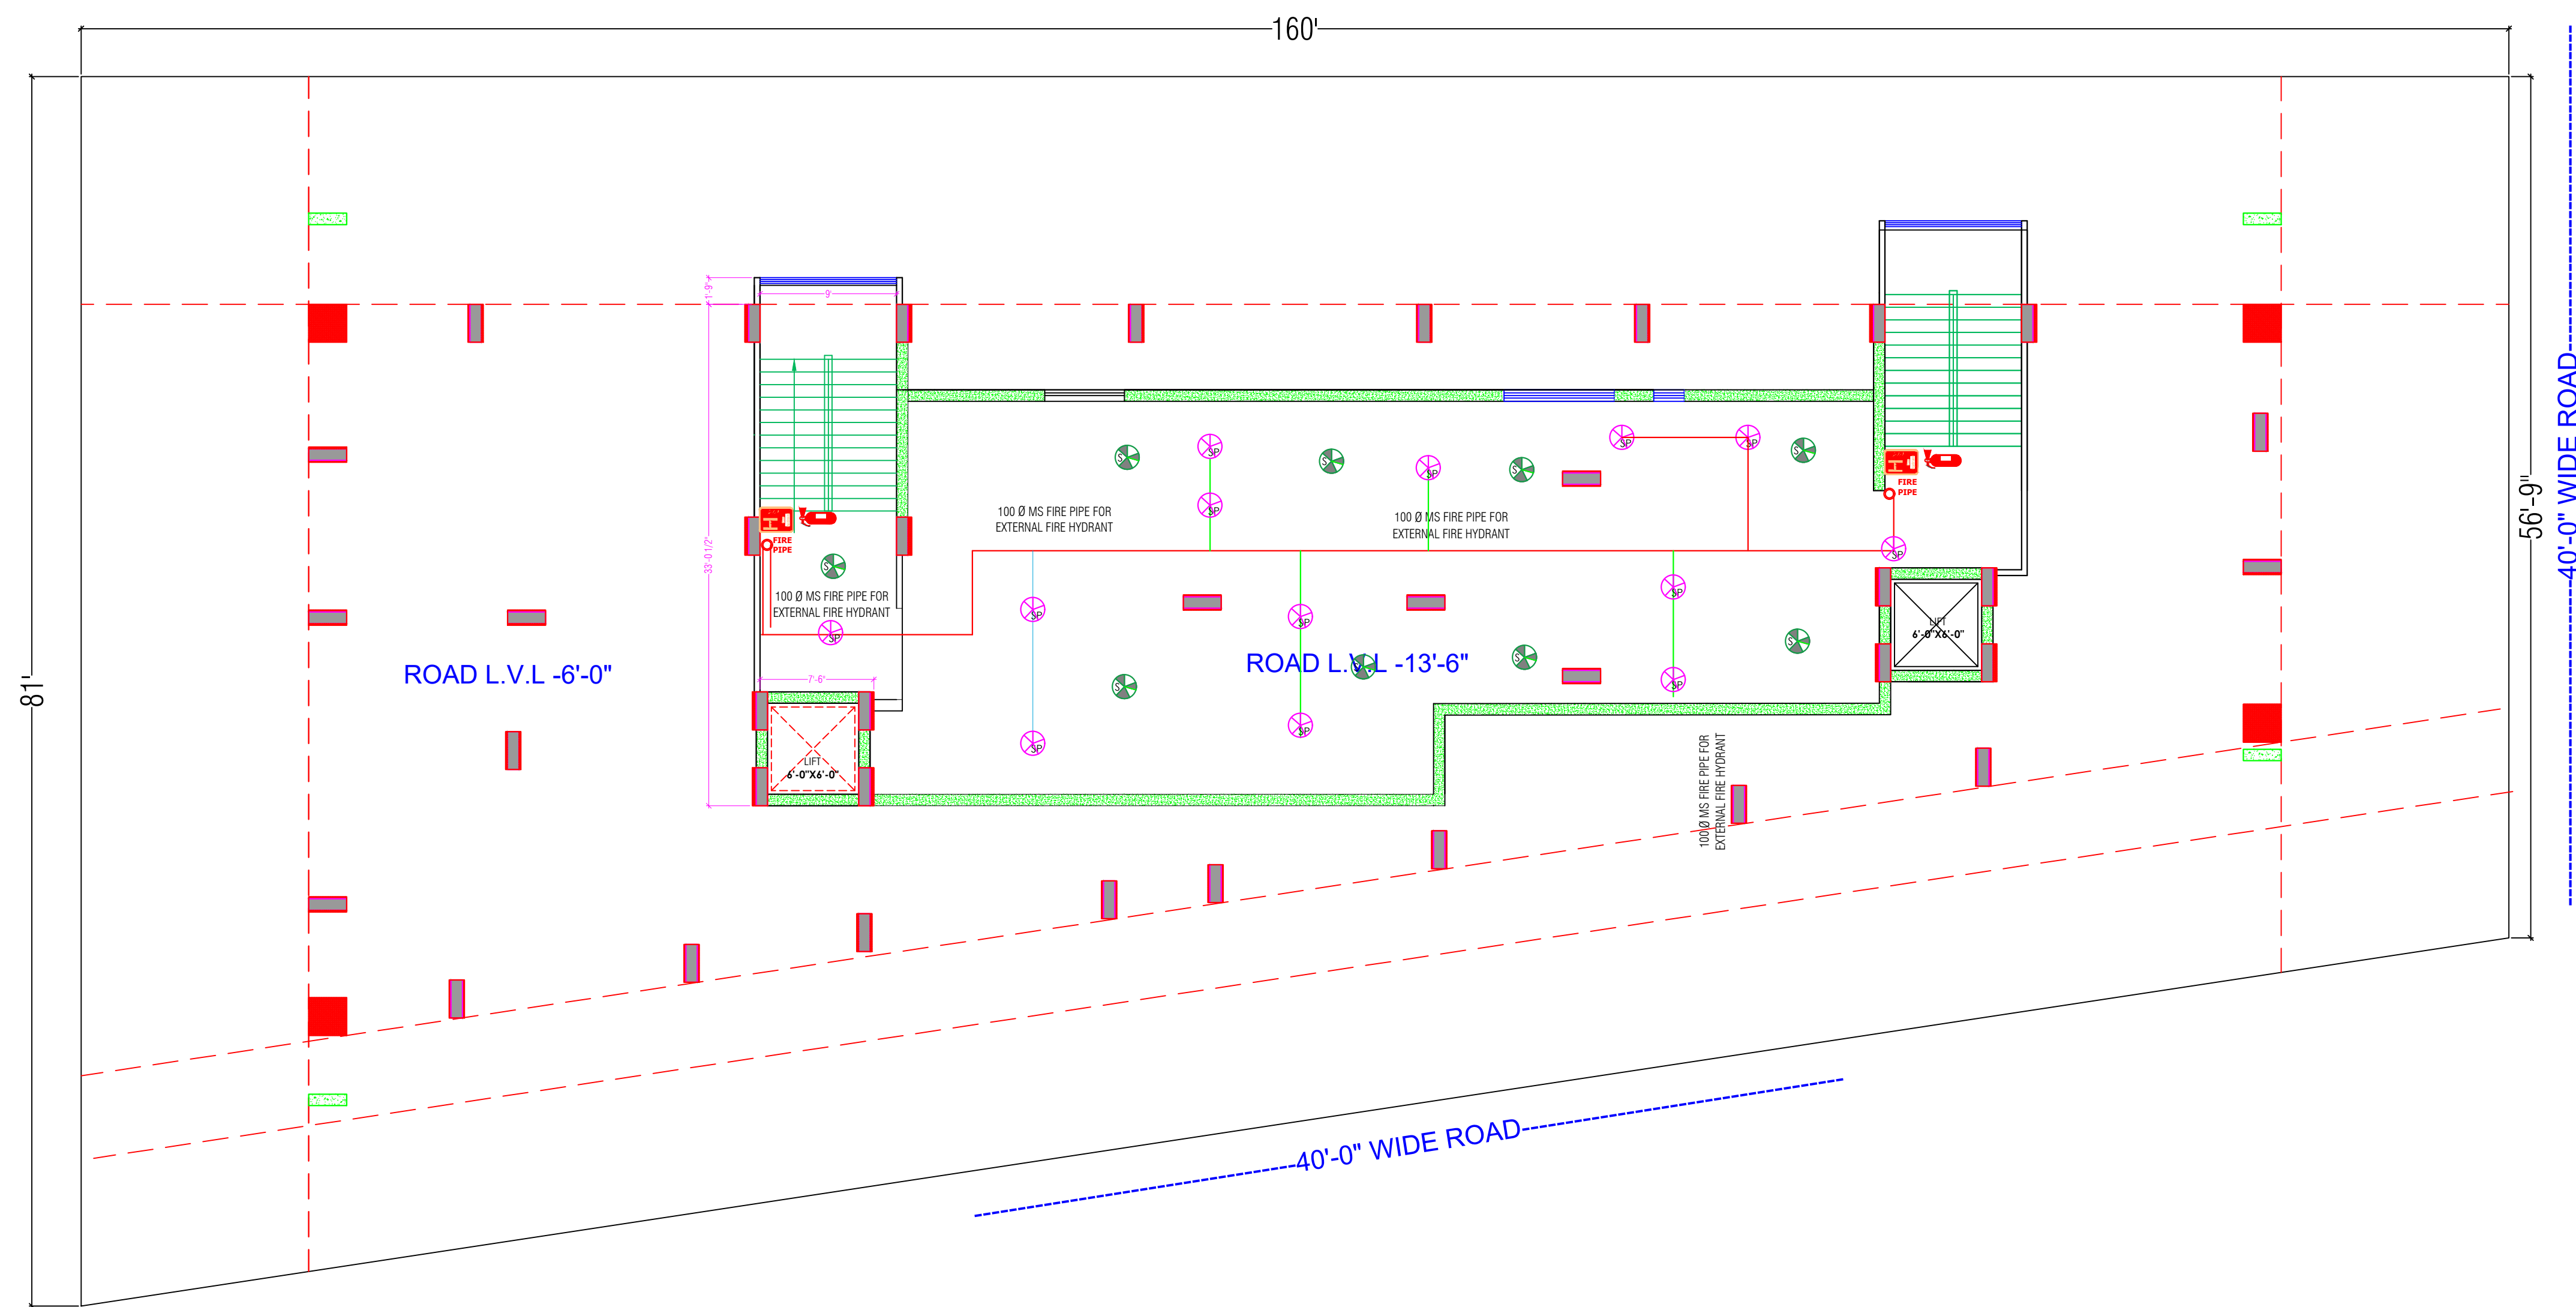

LEGEND	
	EMERGENCY ASSEMBLY POINT
	FIRE POINT
	FIRE HYDRANT
	EMERGENCY CONTROL ROOM
	HOSE REEL

WARNING
1. This drawing is the sole copyright of Architects **VISTAAR** and should be used for the purpose expressly issued.

GENERAL NOTES
1. All dimensions are in feet and inches.
2. Do not scale this drawing follow written dimensions only.
3. This drawing should be read in conjunction with other architectural and structural drawings.
4. Any discrepancy in the drawing should be immediately brought to the notice of architect.

PROJECT TITLE

PUJA PRIME II
PLOT NO. B-107 & B-138
VAISHALI ESTATE BLOCK-B SIRSI,JAIPUR

DRAWING TITLE


BASEMENT FLOOR
FIRE FIGHTER

ARCHITECTS :

VISTAAR ARCHITECTS & PLANNERS
Architects :: Interior Designers
B-2/12, Chitrkoot scheme,
main Gandhi Path,Opp mall of jaipur,Jaipur-21
Email-Vistaararchitects.web@gmail.com
PH.- 0141-4116461,09001010366

VIJAY SHARMA
CA/2011/52069
CTP :RAJ/Architect/2021/37

PATH :-		REV.	NORTH
DRN.	DATE		
MANOJ KUMAWAT	12-6-2024		
SCALE	JOB NO.		
N.T.S			

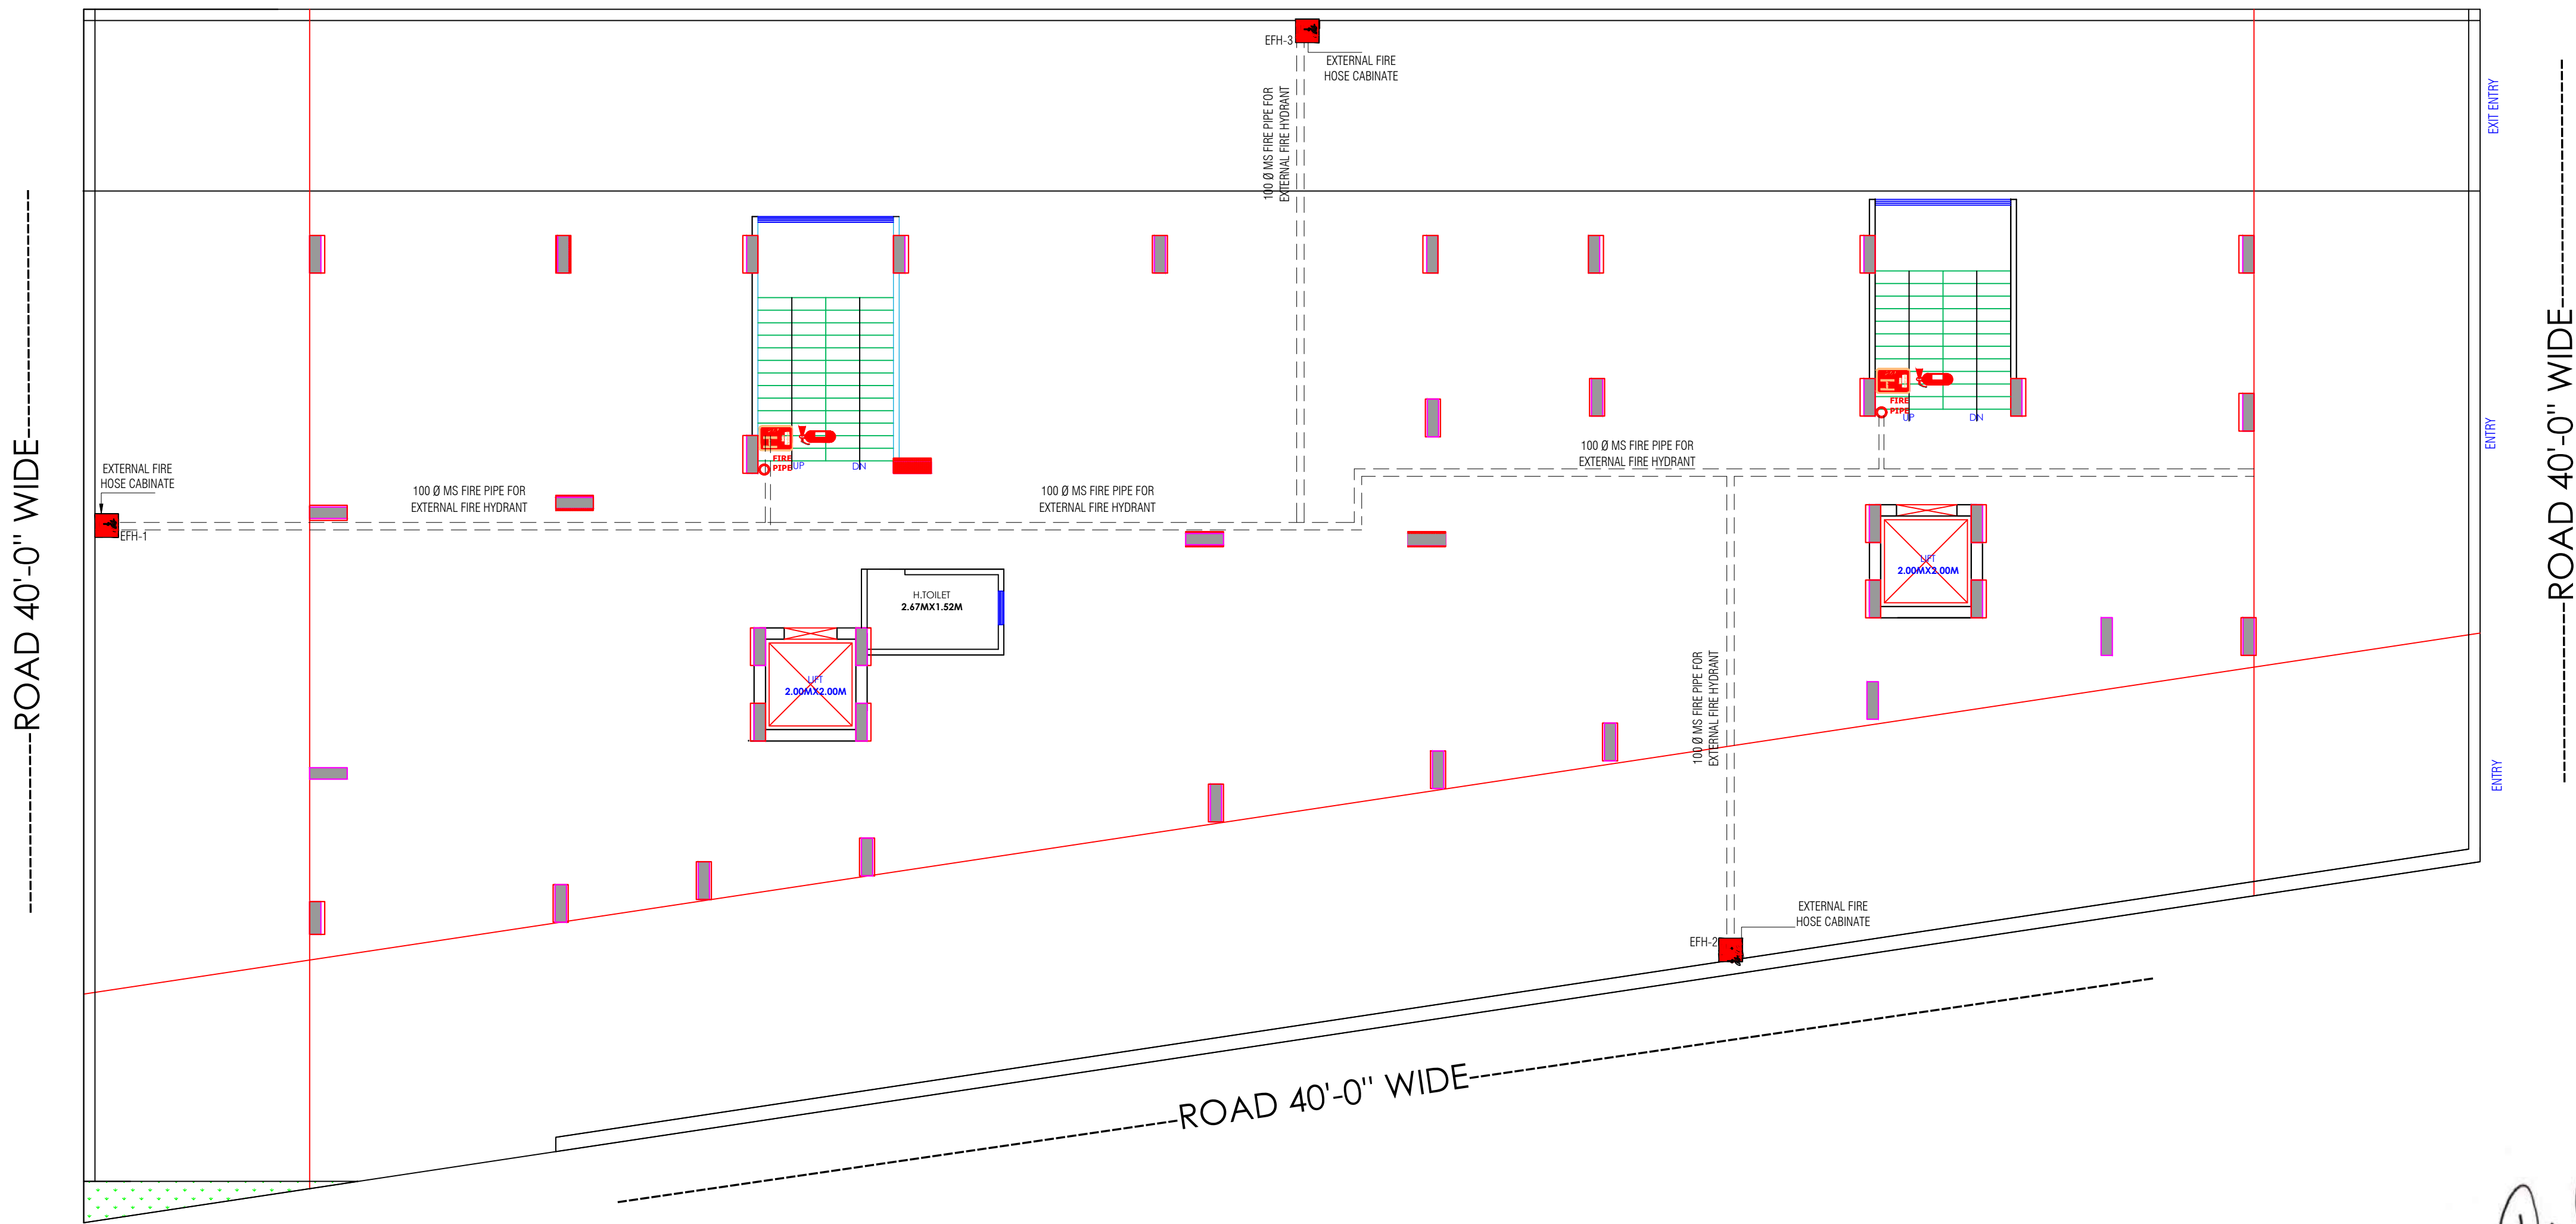

LEGEND

- EMERGENCY ASSEMBLY POINT
- FIRE POINT
- FIRE HYDRANT
- EMERGENCY CONTROL ROOM
- HOSE REEL

WARNING
1. This drawing is the sole copyright of Architects **VISTAAR** and should be used for the purpose expressly issued.

GENERAL NOTES
1. All dimensions are in feet and inches.
2. Do not scale this drawing follow written dimensions only.
3. This drawing should be read in conjunction with other architectural and structural drawings.
4. Any discrepancy in the drawing should be immediately brought to the notice of architect.


PROJECT TITLE
PUJA PRIME II
PLOT NO. B-107 & B-138
VAISHALI ESTATE BLOCK-B SIRSI,JAIPUR

DRAWING TITLE
STILT FLOOR
FIRE FIGHTER

ARCHITECTS :
VISTAAR ARCHITECTS & PLANNERS
Architects :: Interior Designers
B-2/12, Chitkoot scheme,
main Gandhi Path,Opp mall of jaipur,Jaipur-21
Email-Vistaararchitects.web@gmail.com
PH.- 0141-4116461,09001010366

Vijay Sharma
VIJAY SHARMA
CA/2011/52069
CTP RAJ/Architect/2021/37

PATH :-		REV.	NORTH
DRN.	DATE		
MANOJ KUMAWAT	12-6-2024		
SCALE	JOB NO.		
N.T.S			

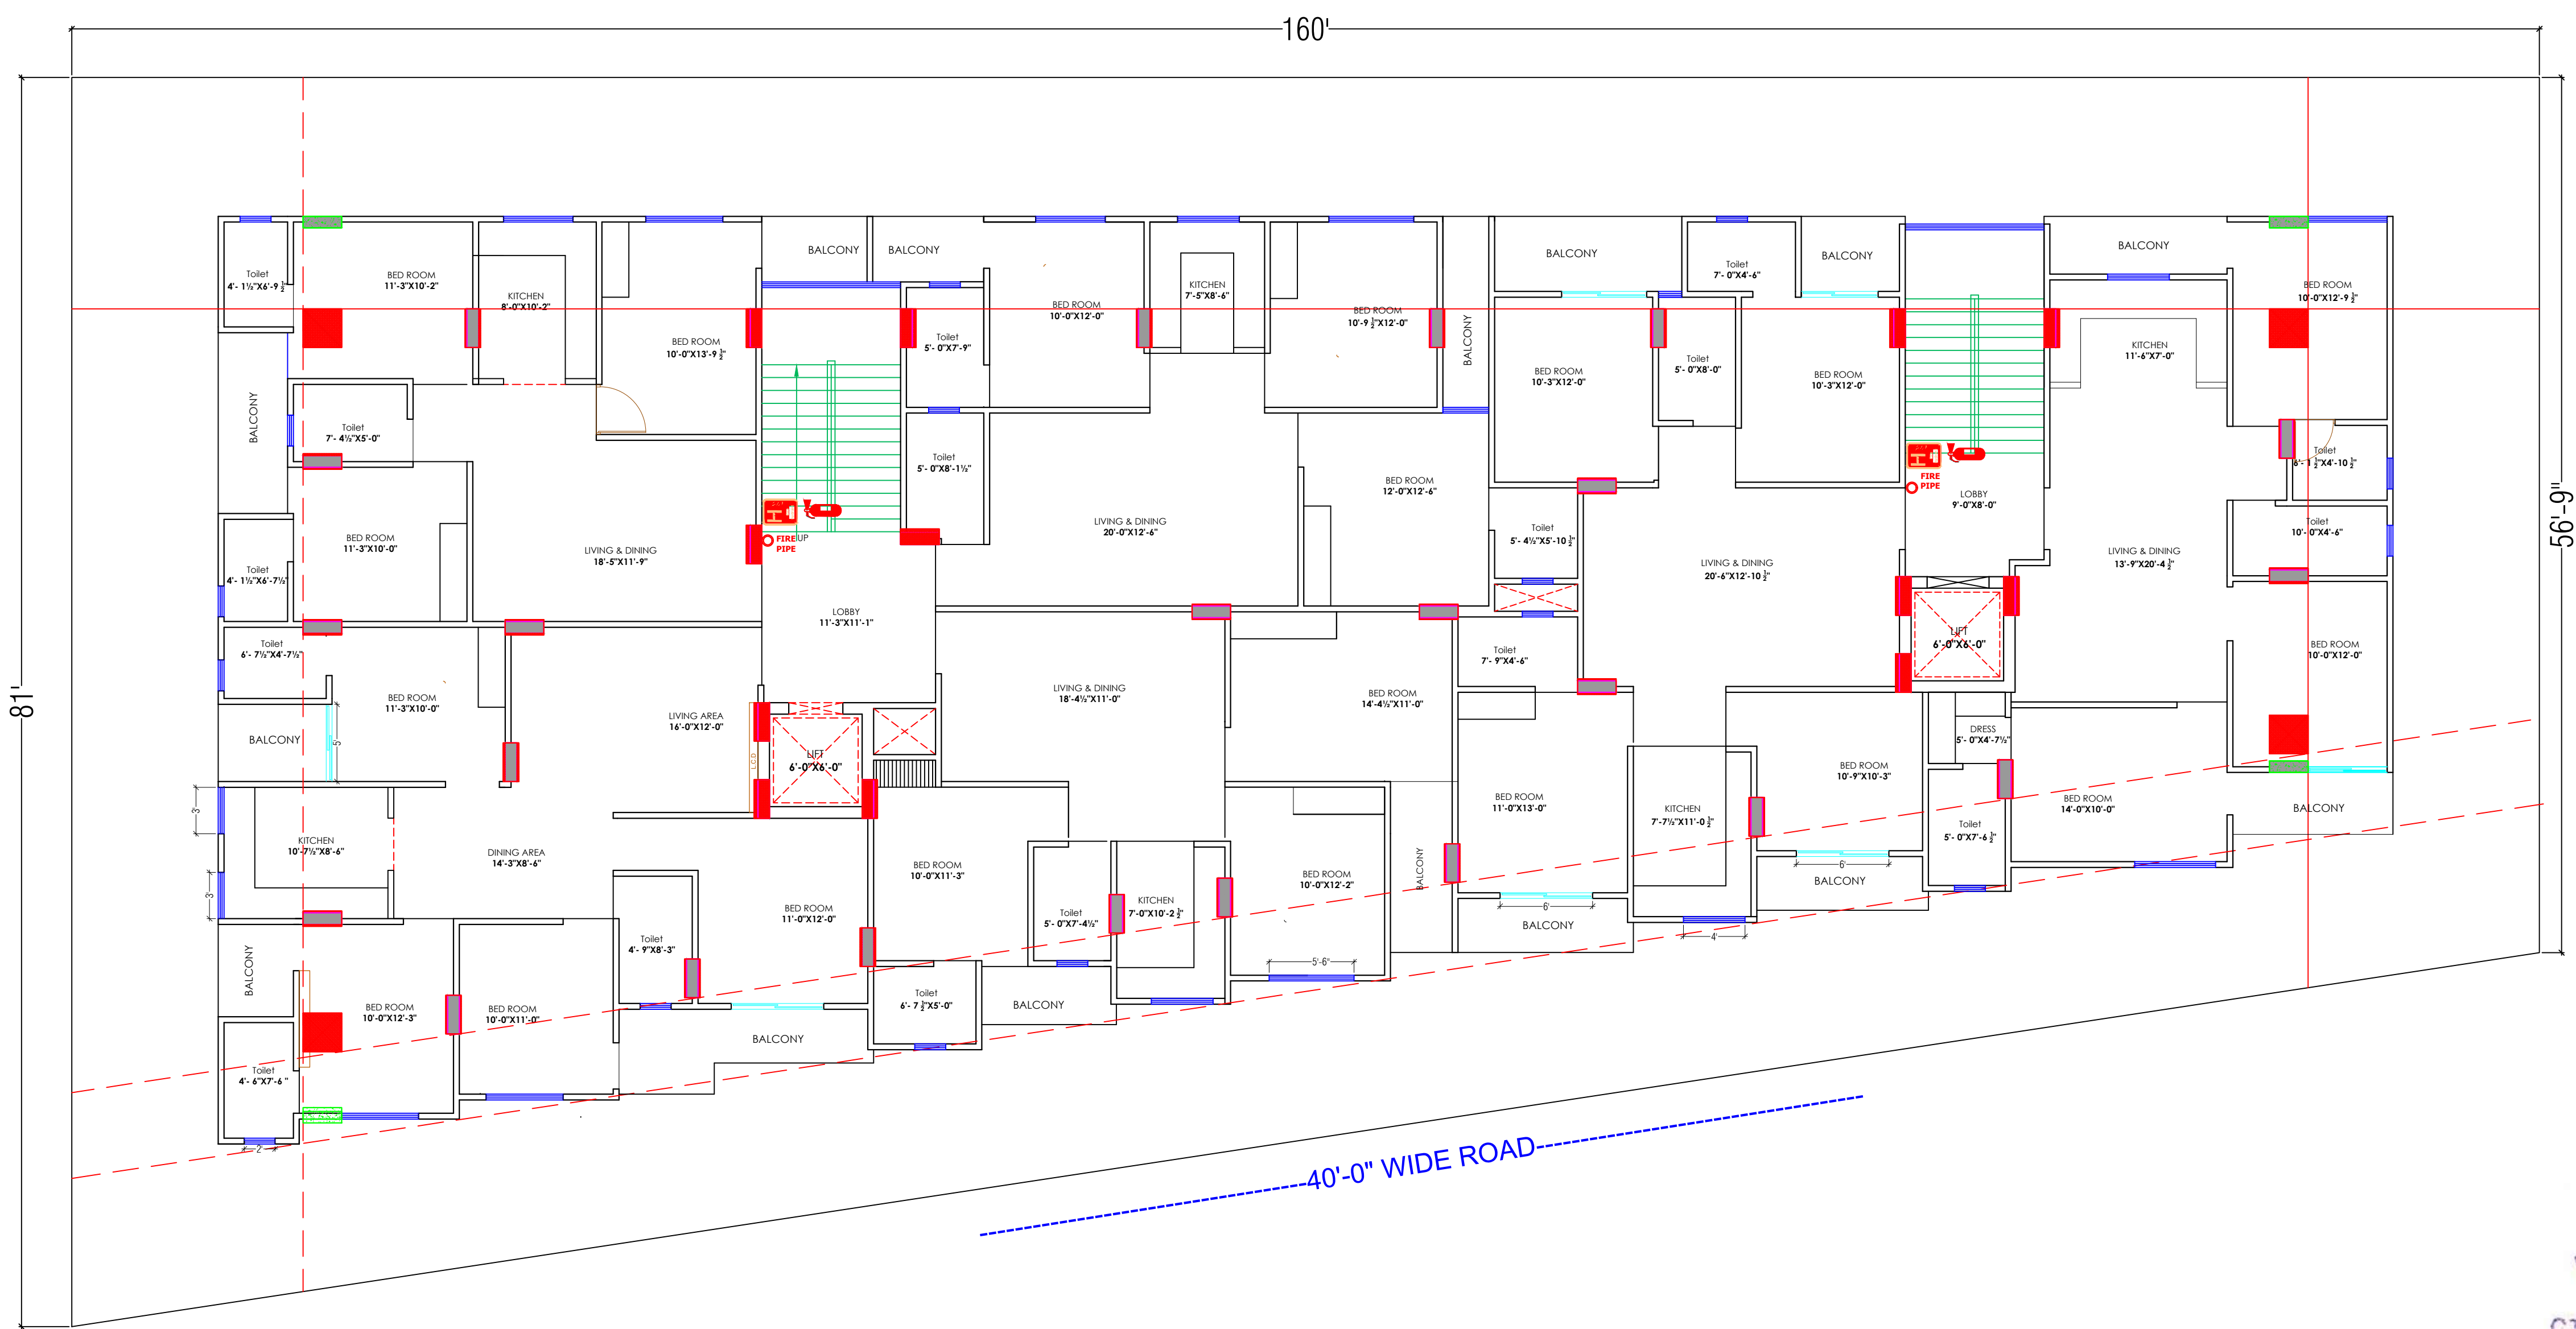

LEGEND

- EMERGENCY ASSEMBLY POINT
- FIRE POINT
- FIRE HYDRANT
- EMERGENCY CONTROL ROOM
- HOSE REEL

WARNING

1. This drawing is the sole copyright of Architects **VISTAAR** and should be used for the purpose expressly issued.

GENERAL NOTES

1. All dimensions are in feet and inches.

2. Do not scale this drawing follow written dimensions only.

3. This drawing should be read in conjunction with other architectural and structural drawings.

4. Any discrepancy in the drawing should be immediately brought to the notice of architect.

PROJECT TITLE

PUJA PRIME II
PLOT NO. B-107 & B-138
VAISHALI ESTATE BLOCK-B SIRSI, JAIPUR

DRAWING TITLE


GROUND FLOOR
FIRE FIGHTER

ARCHITECTS :

VISTAAR ARCHITECTS & PLANNERS
Architects :: Interior Designers
B-2/12, Chitrkoot scheme,
main Gandhi Path, Opp mall of jaipur, Jaipur-21
Email-Vistaararchitects.web@gmail.com
PH.- 0141-4116461,09001010366

PATH :-			
DRN.	DATE	REV.	NORTH
MANOJ KUMAWAT	11-6-2024		
SCALE	JOB NO.		
N.T.S			

Vijay Sharma
VIJAY SHARMA
CA/2011/52069
CTP RAJ/Architect/2021/37

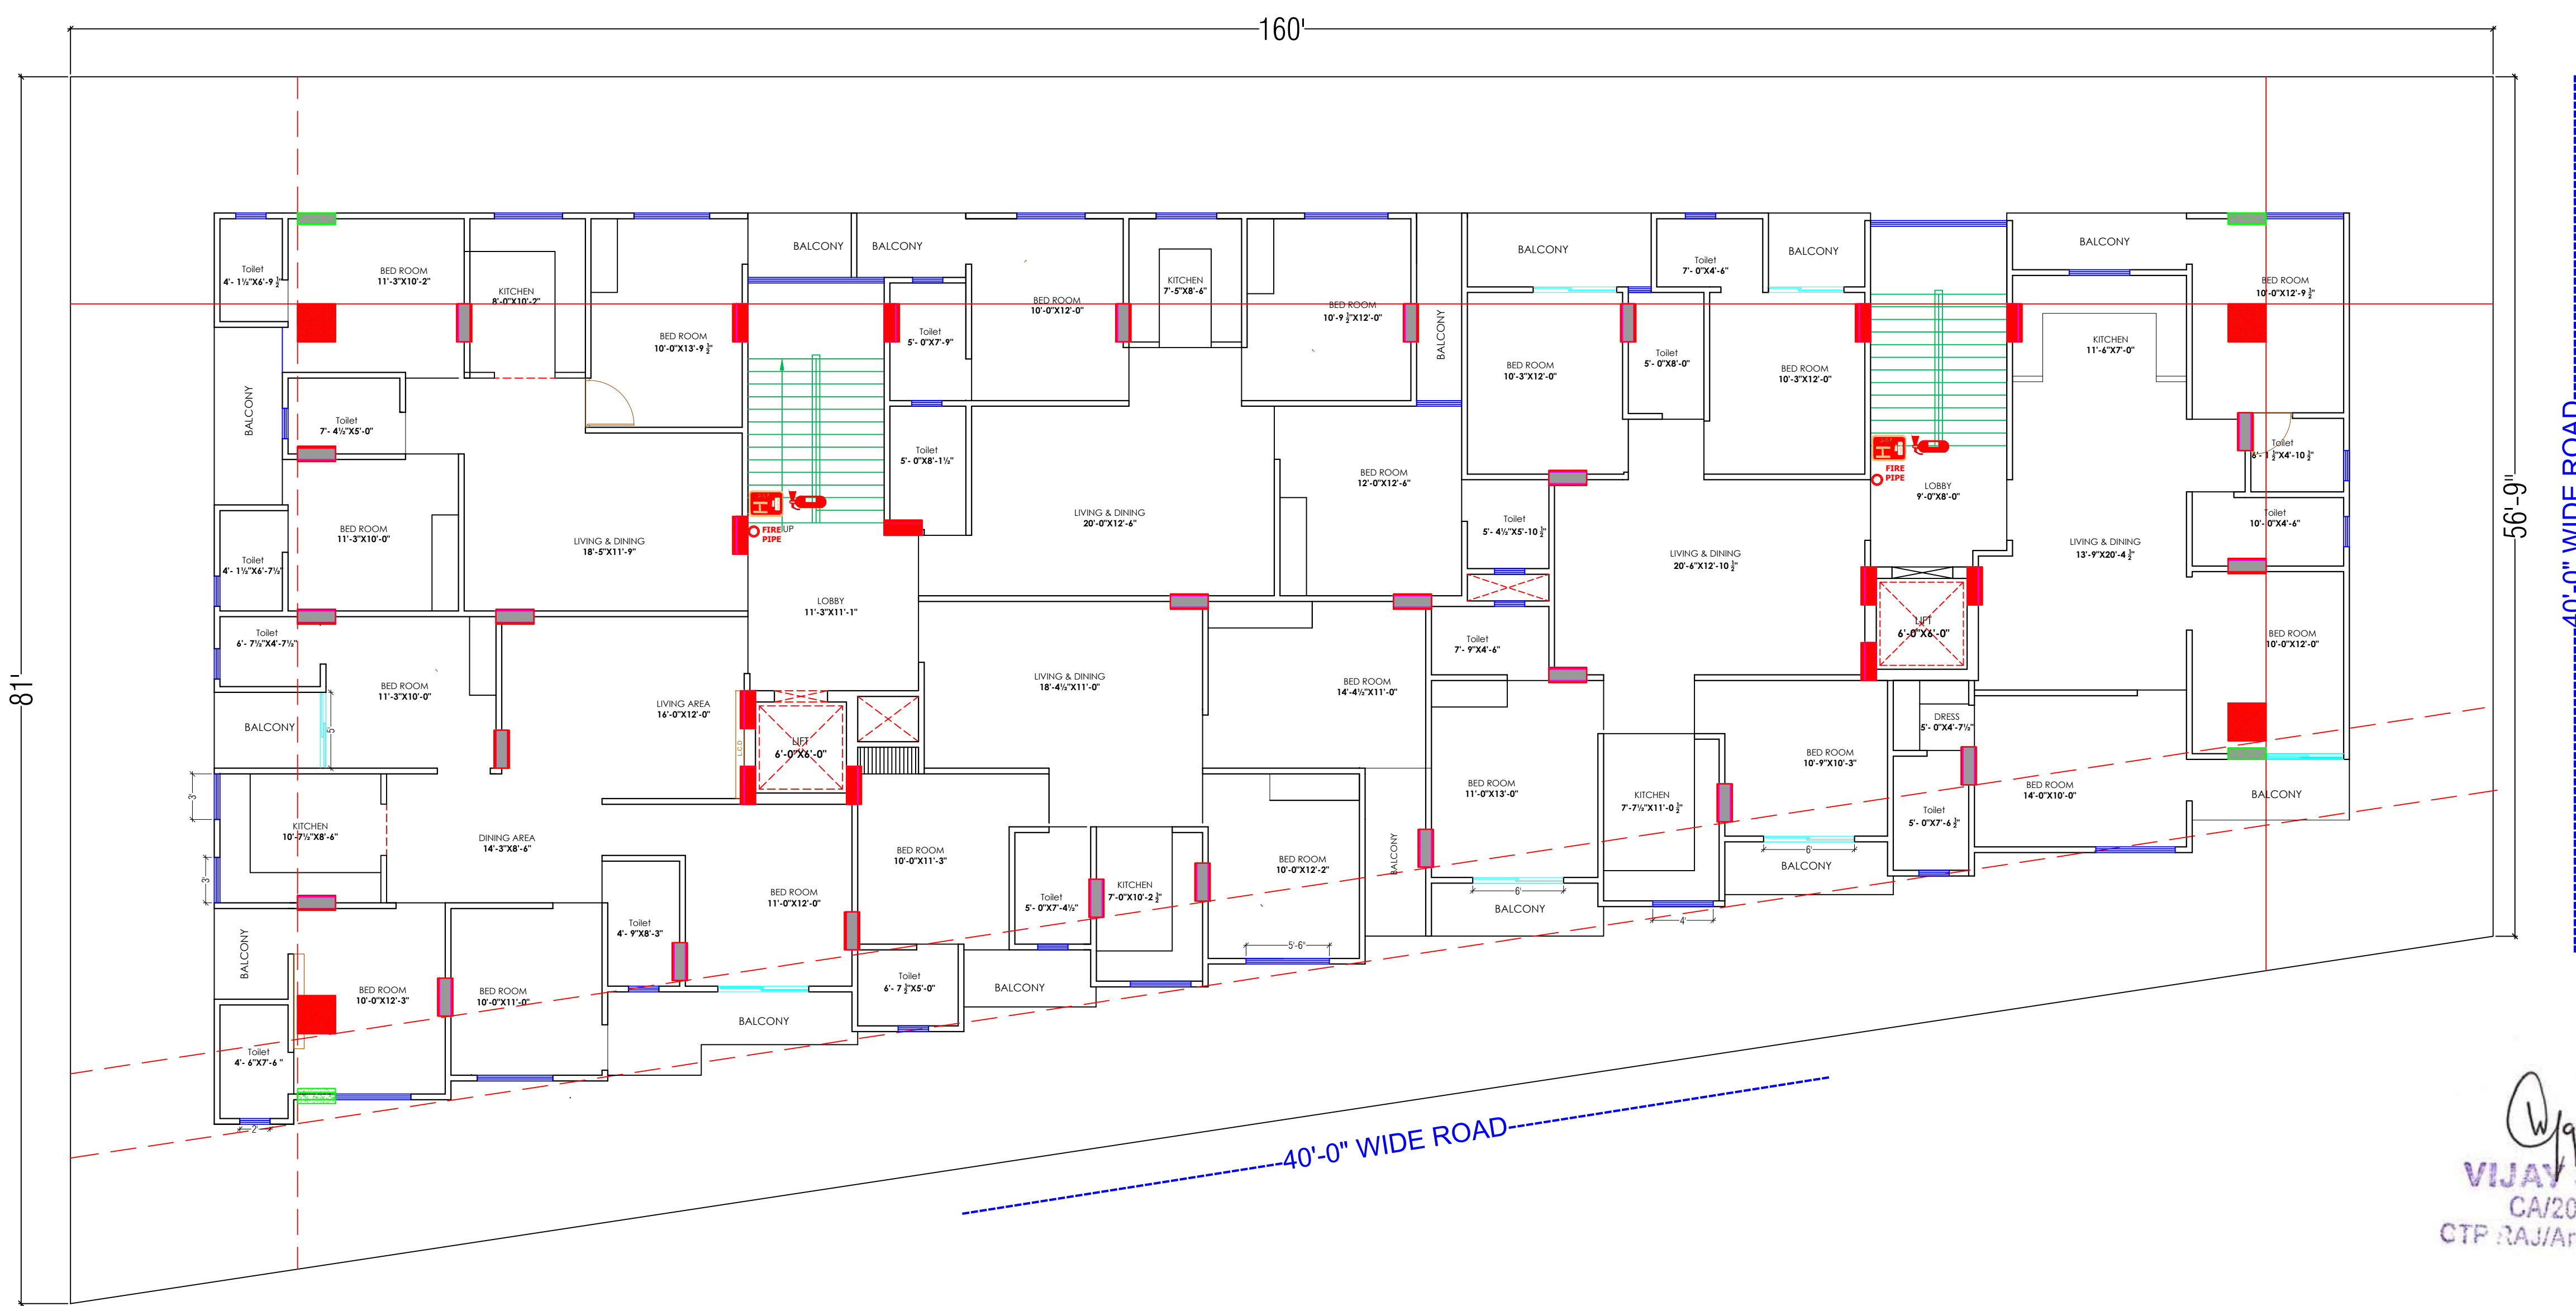

LEGEND

- EMERGENCY ASSEMBLY POINT
- FIRE POINT
- FIRE HYDRANT
- EMERGENCY CONTROL ROOM
- HOSE REEL

WARNING

1. This drawing is the sole copyright of Architects **VISTAAR** and should be used for the purpose expressly issued.

GENERAL NOTES

1. All dimensions are in feet and inches.

2. Do not scale this drawing follow written dimensions only.

3. This drawing should be read in conjunction with other architectural and structural drawings.

4. Any discrepancy in the drawing should be immediately brought to the notice of architect.

PROJECT TITLE

PUJA PRIME II
PLOT NO. B-107 & B-138
VAISHALI ESTATE BLOCK-B SIRSI, JAIPUR


DRAWING TITLE

TYPICAL FLOOR
FIRE FIGHTER

ARCHITECTS :

VISTAAR ARCHITECTS & PLANNERS
Architects :: Interior Designers
B-2/12, Chitrkoot scheme,
main Gandhi Path, Opp mall of jaipur, Jaipur-21
Email-Vistaararchitects.web@gmail.com
PH.- 0141-4116461, 09001010366

PATH :-			
DRN.	DATE	REV.	NORTH
MANOJ KUMAWAT	11-6-2024		
SCALE	JOB NO.		
N.T.S			

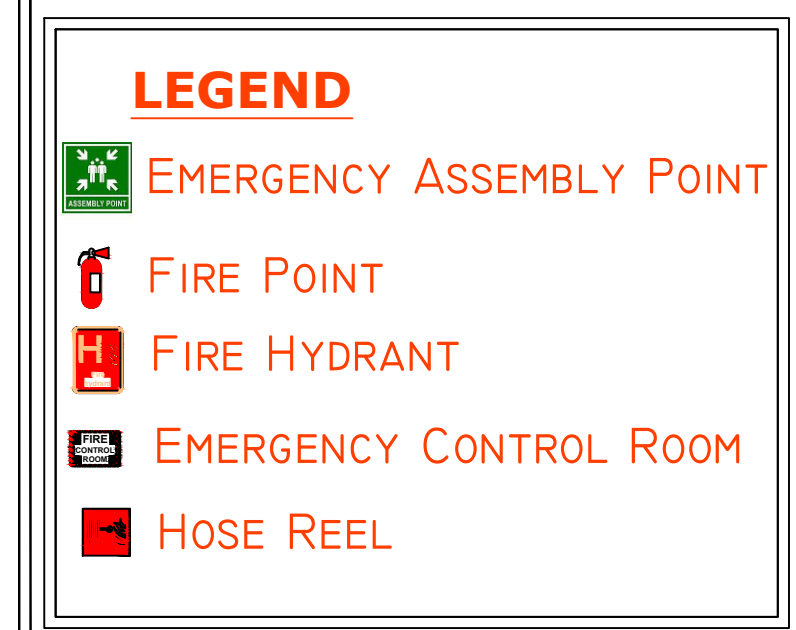

WARNING

1. This drawing is the sole copyright of Architects VISTAAR and should be used for the purpose expressly issued.

1. All dimensions are in feet and inches.
2. Do not scale this drawing follow written dimensions only.
3. This drawing should be read in conjunction with other architectural and structural drawings.
4. Any discrepancy in the drawing should be immediately brought to the notice of architect.

DRAWING TITLE
TERRACE FIRE FIGHTER

PATH :-			
DRN.	DATE	REV.	NORTH
MANOJ KUMAWAT	12-6-2024		
SCALE	JOB NO.		
N.T.S			