
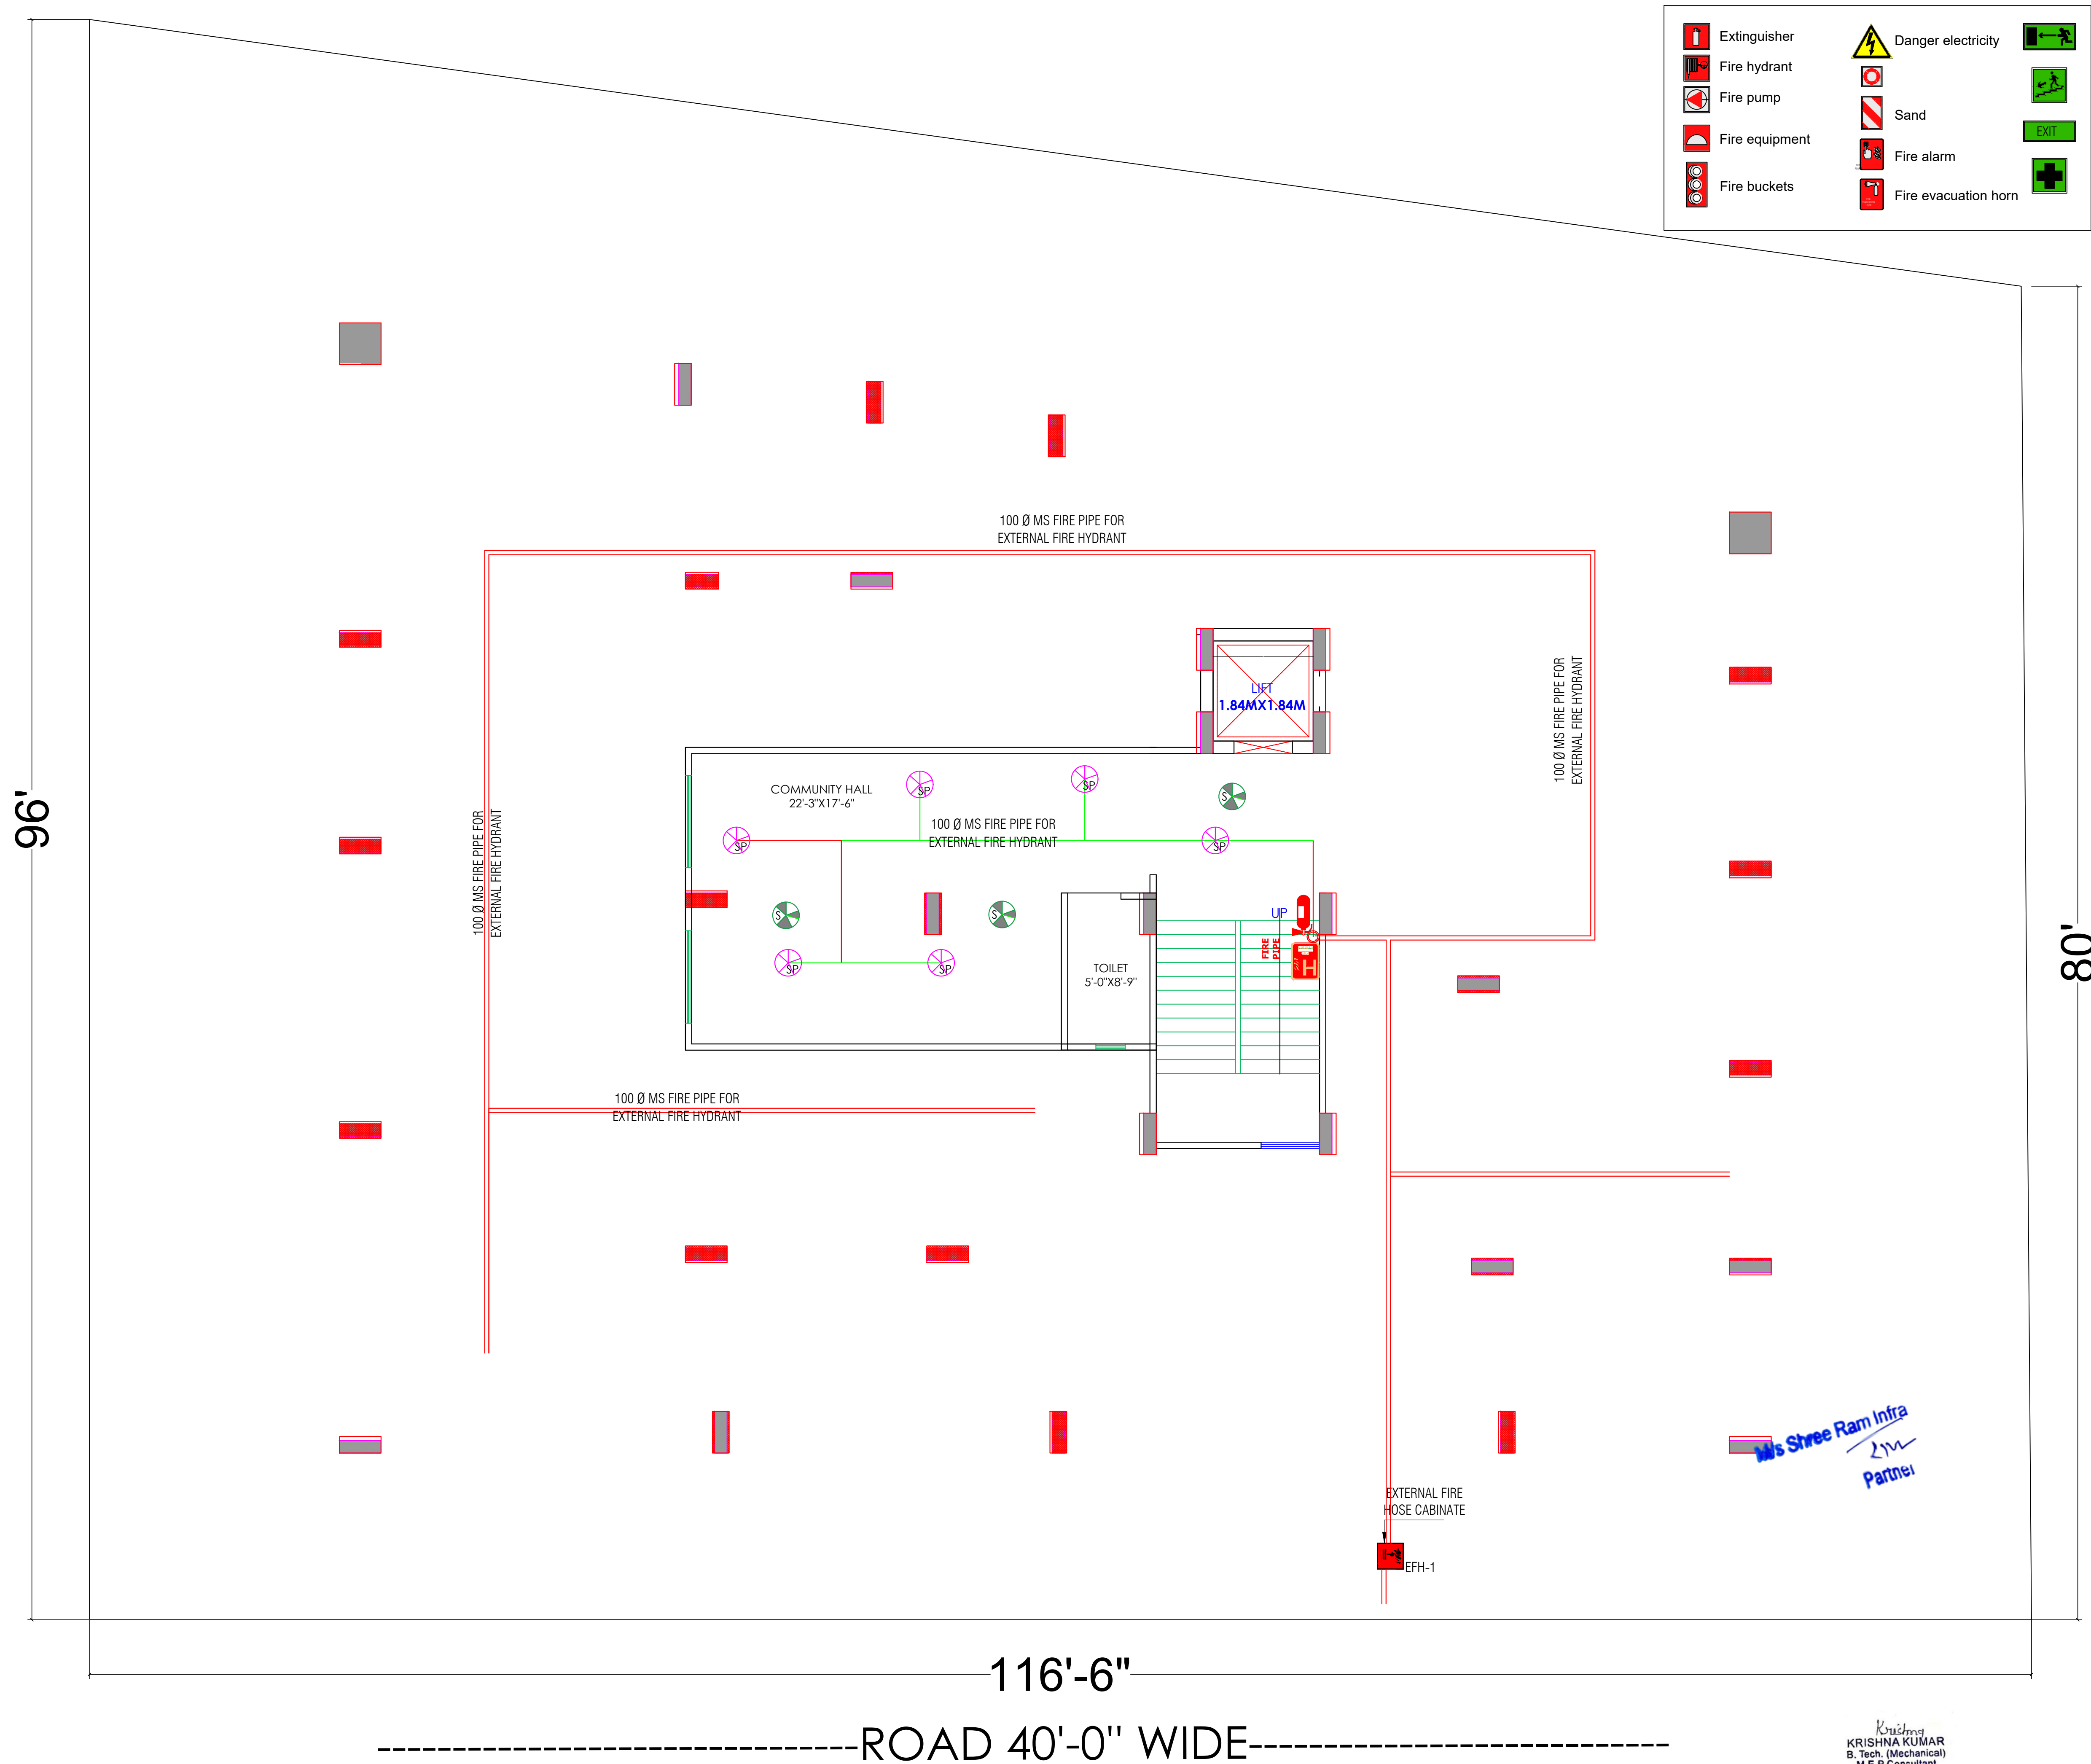


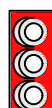

- | | | | | |
|---|----------------|---|----------------------|---|
|  | Extinguisher |  | Danger electricity |  |
|  | Fire hydrant |  | |  |
|  | Fire pump |  | Sand |  |
|  | Fire equipment |  | Fire alarm |  |
|  | Fire buckets |  | Fire evacuation horn | |

WARNING

1. This drawing is the sole copyright of Architects **VISTAAR** and should be used for the purpose expressly issued.

GENERAL NOTES

1. All dimensions are in feet and inches.
2. Do not scale this drawing follow written dimensions only.
3. This drawing should be read in conjunction with other architectural and structural drawings.
4. Any discrepancy in the drawing should be immediately brought to the notice of architect.

PROJECT TITLE

SHREE RAM GREEN PARK
BUILDING AT PLOT-D-567,D-568,D-569
(RECONSTITUTION), JAGDAMBA NAGAR-D, JAIPUR

DRAWING TITLE

STILT FLOOR FIRE FIGHTER PLAN

ARCHITECTS :
VISTAAR ARCHITECTS & PLANNERS
Architects :: Interior Designers
B-2/12, Chitkoot scheme,
main Gandhi Path, Opp mall of jaipur, Jaipur-21
Email-Vistaararchitects.web@gmail.com
PH.- 0141-4116461,09001010366

PATH :-			
DRN.	DATE	REV.	NORTH
SACHIN	13-04-2024		
SCALE	JOB NO.		
N.T.S			

Extinguisher

Fire hydrant

Fire pump

Fire equipment

Fire buckets

Danger electricity


Sand

Fire alarm

Fire evacuation horn

Exit

First aid

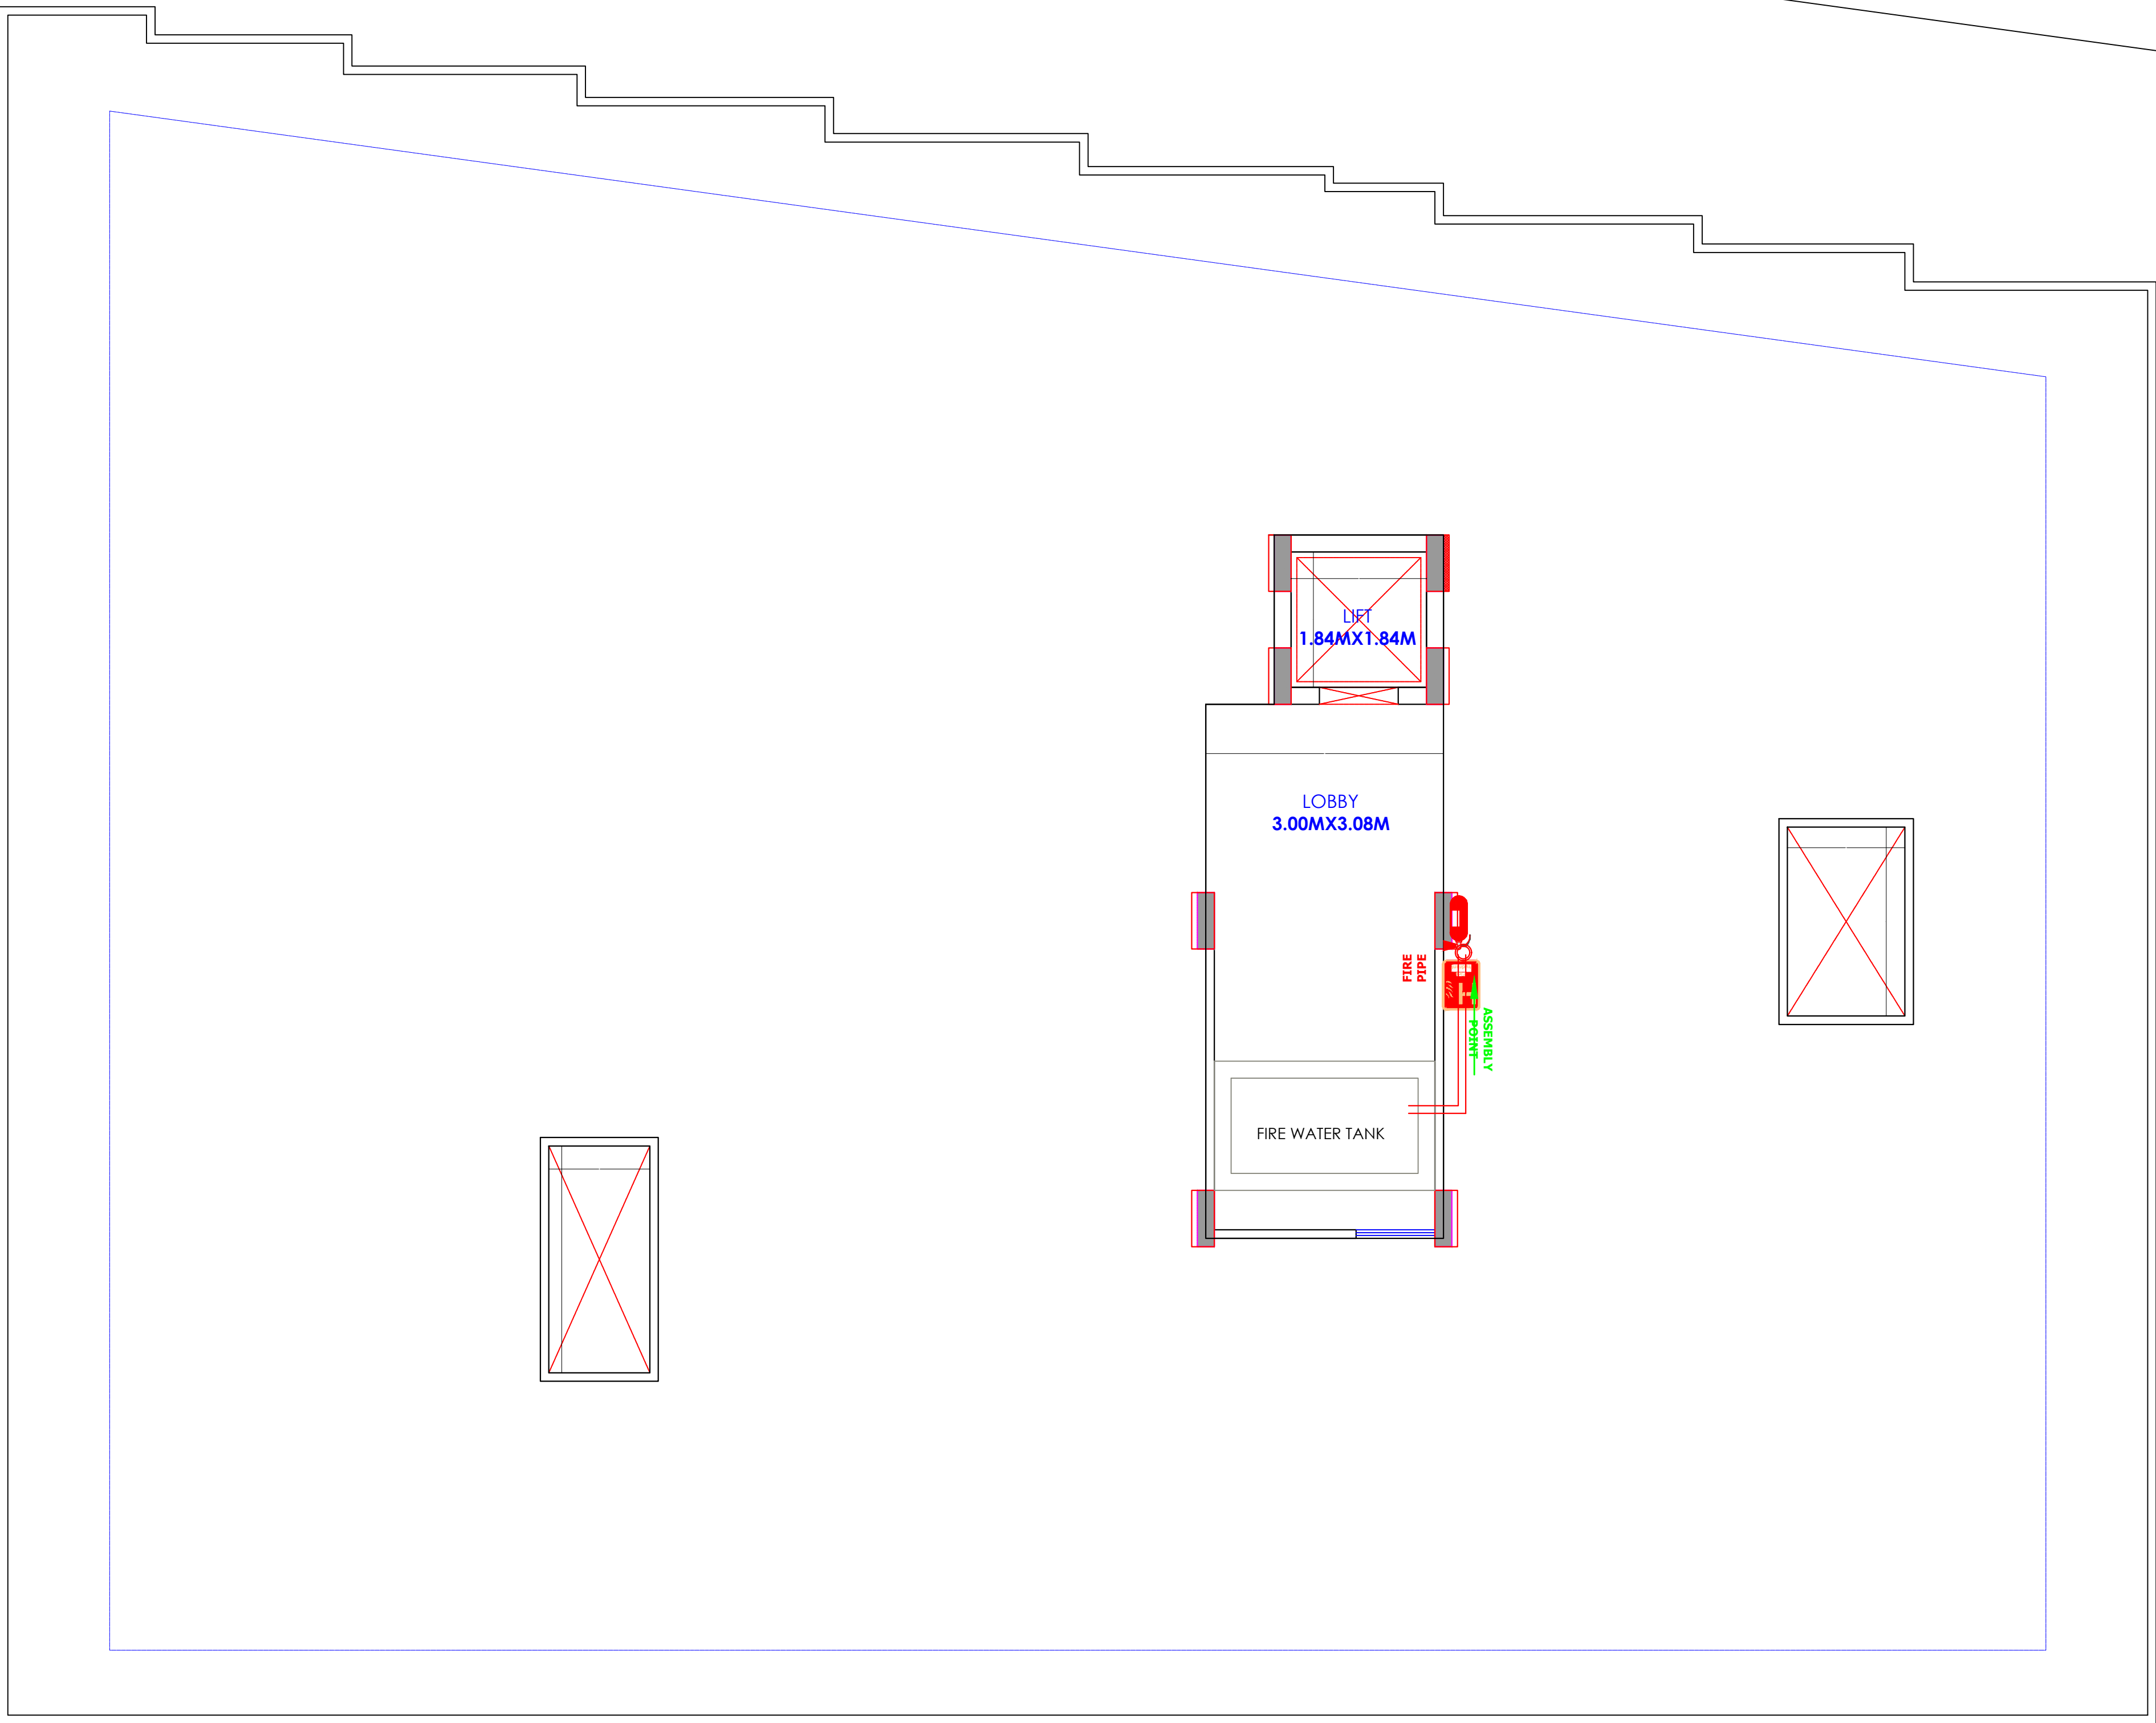

Shree Ram Infra
Partner

-----ROAD 40'-0" WIDE-----

Krishna
KRISHNA KUMAR
B. Tech. (Mechanical)
M.E.P Consultant

WARNING
1. This drawing is the sole copyright of Architects **VISTAAR** and should be used for the purpose expressly issued.

GENERAL NOTES
1. All dimensions are in feet and inches.
2. Do not scale this drawing follow written dimensions only.
3. This drawing should be read in conjunction with other architectural and structural drawings.
4. Any discrepancy in the drawing should be immediately brought to the notice of architect.

PROJECT TITLE

SHREE RAM GREEN PARK
BUILDING AT PLOT-D-567,D-568,D-569
(RECONSTITUTION), JAGDAMBA NAGAR-D, JAIPUR


DRAWING TITLE

TERRACE FLOOR FIRE FIGHTER

ARCHITECTS :
VISTAAR ARCHITECTS & PLANNERS
Architects :: Interior Designers
B-2/12, Chitrkoot scheme,
main Gandhi Path,Opp mall of jaipur,Jaipur-21
Email-Vistaararchitects.web@gmail.com
PH.- 0141-4116461,09001010366

PATH :-			NORTH
DRN.	DATE	REV.	
SACHIN	13-04-2024		
SCALE	JOB NO.		
N.T.S			

96'

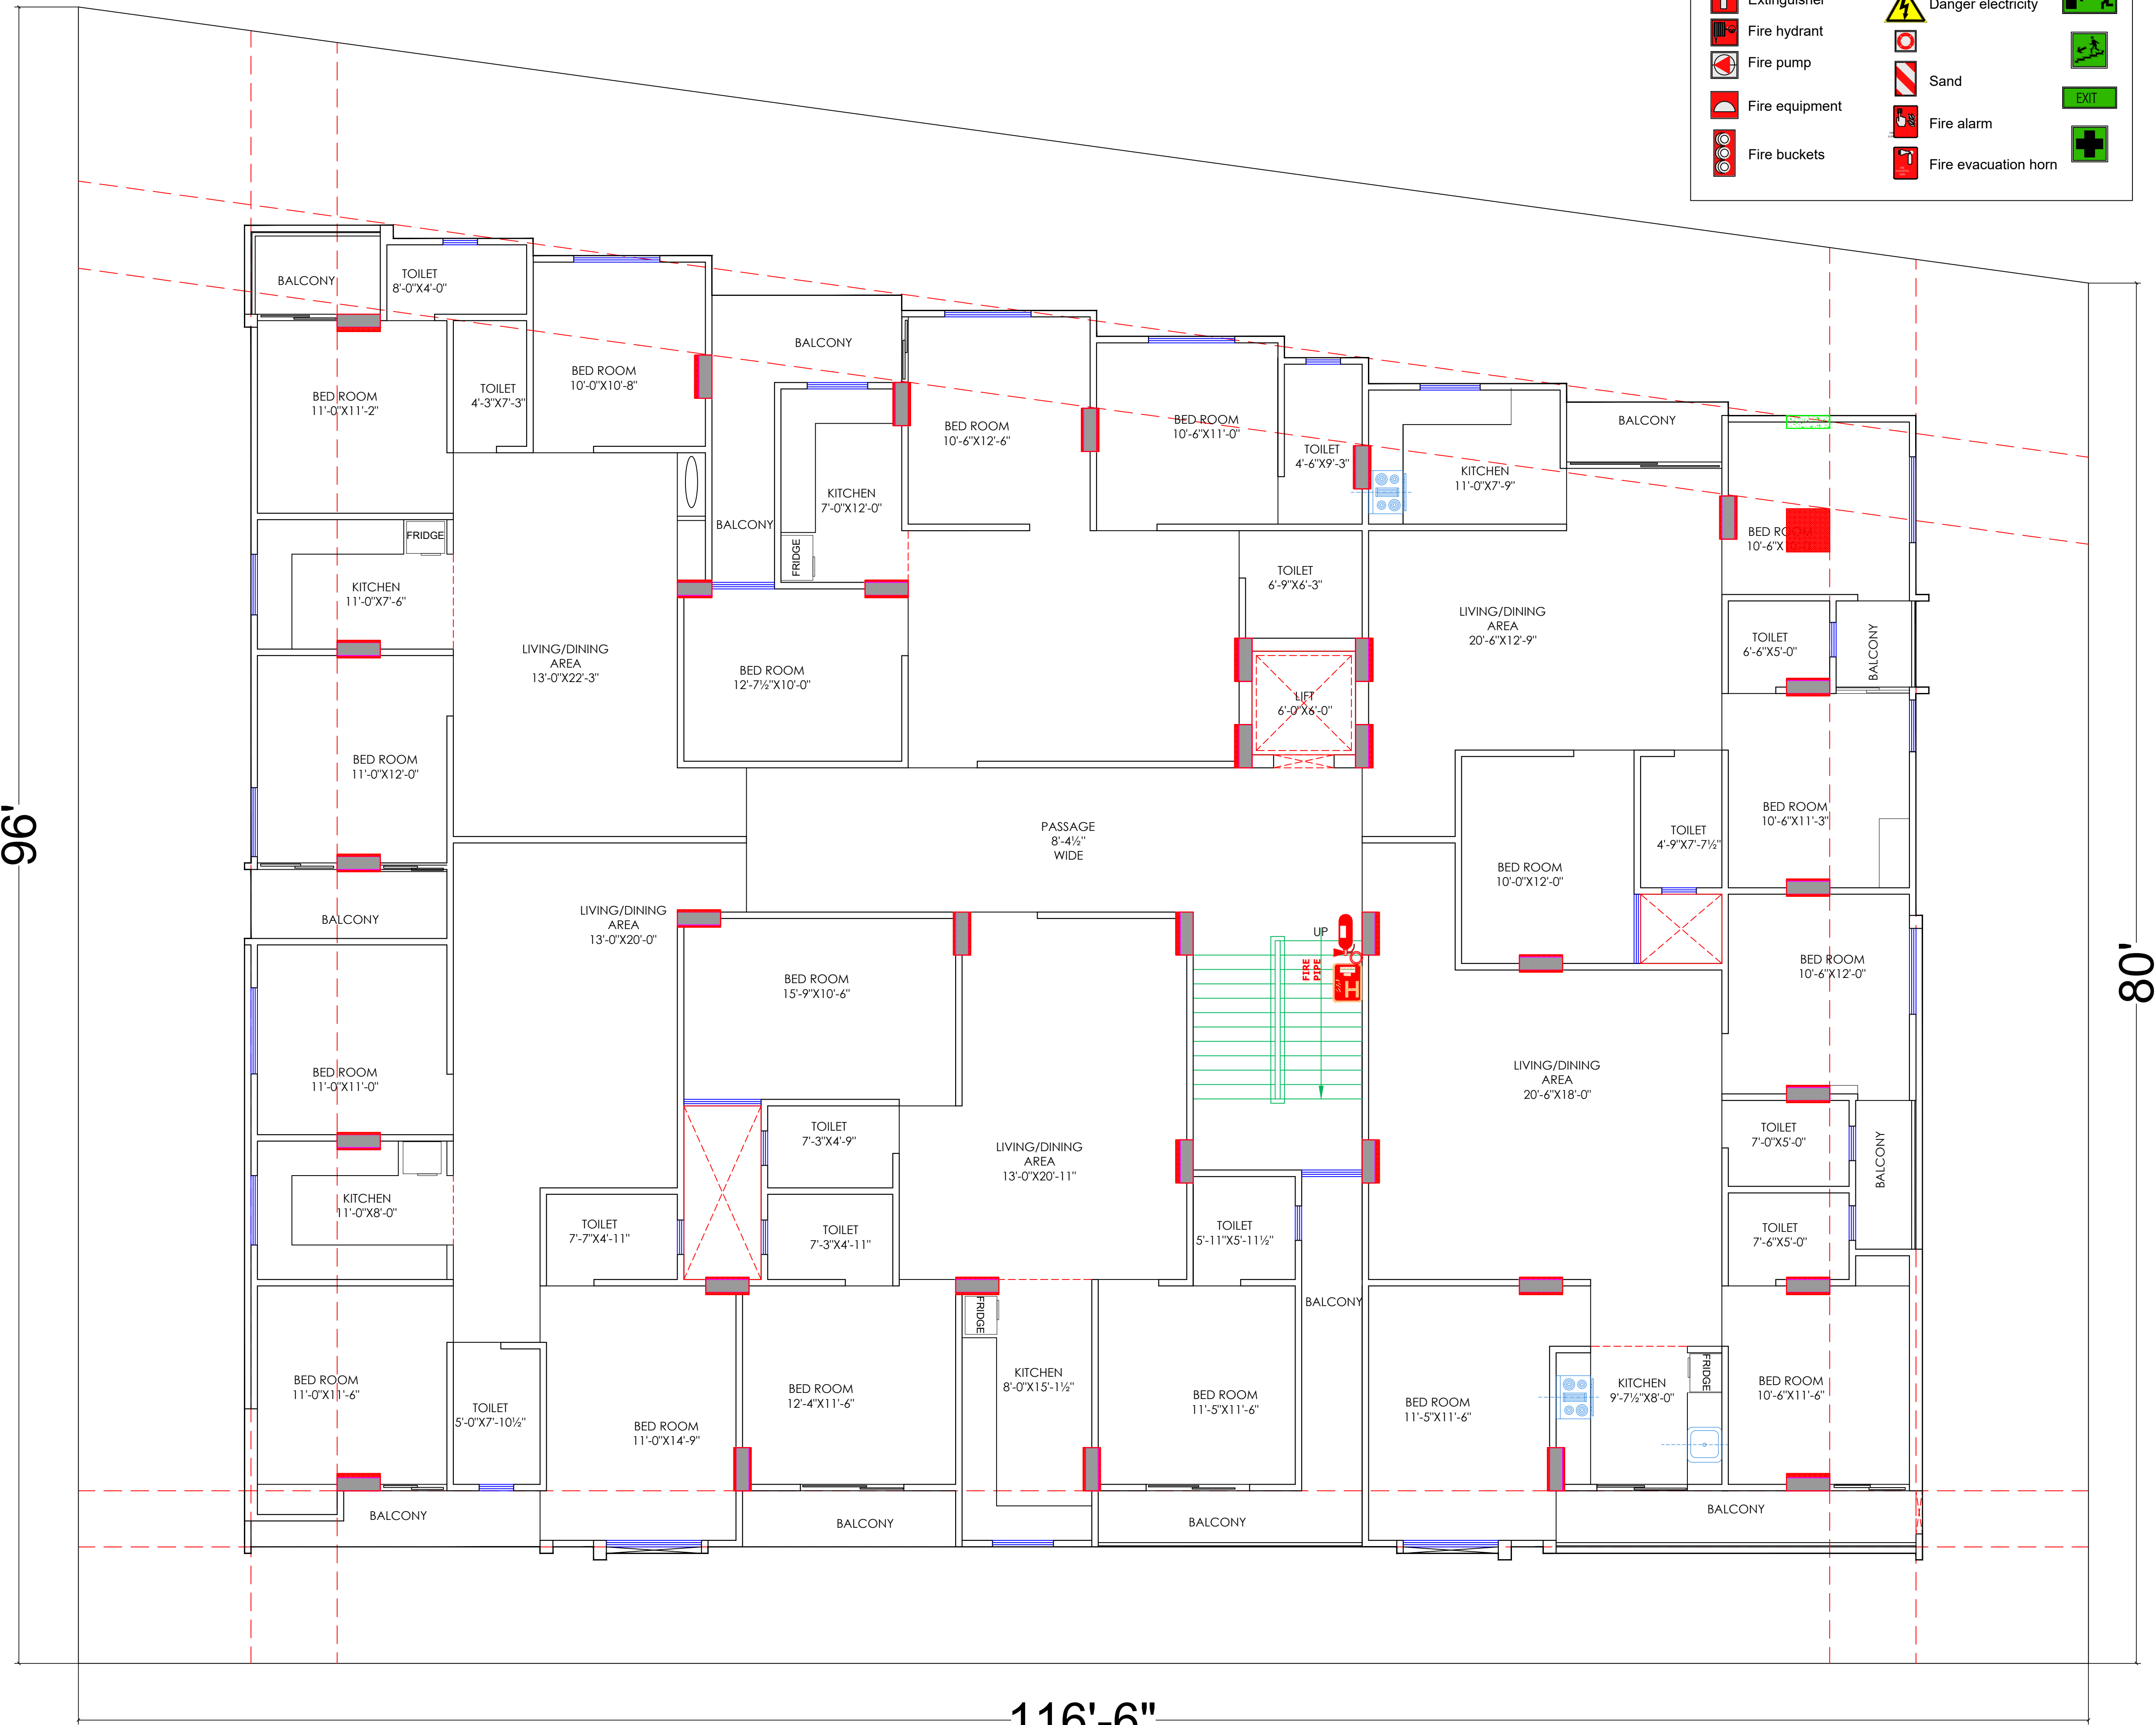

116'-6"
ROAD 40'-0" WIDE

80'

M/s Shree Ram Infra
Partner:

WARNING

1. This drawing is the sole copyright of Architects **VISTAAR** and should be used for the purpose expressly issued.

GENERAL NOTES

1. All dimensions are in feet and inches.
2. Do not scale this drawing follow written dimensions only.
3. This drawing should be read in conjunction with other architectural and structural drawings.
4. Any discrepancy in the drawing should be immediately brought to the notice of architect.

PROJECT TITLE

SHREE RAM GREEN PARK
BUILDING AT PLOT-D-567,D-568,D-569
(RECONSTITUTION), JAGDAMBA NAGAR-D, JAIPUR

DRAWING TITLE

TYPICAL FLOOR FIRE FIGHTER PLAN

ARCHITECTS :

VISTAAR ARCHITECTS & PLANNERS
Architects :: Interior Designers
B-2/12, Chitrkoot scheme,
main Gandhi Path, Opp mall of jaipur, Jaipur-21
Email-Vistaararchitects.web@gmail.com
PH.- 0141-4116461,09001010366

PATH :-

DRN.	DATE	REV.	NORTH
SACHIN	13-04-2024		
SCALE	JOB NO.		
N.T.S			

Krishna
KRISHNA KUMAR
B. Tech. (Mechanical)
M.E.P Consultant