


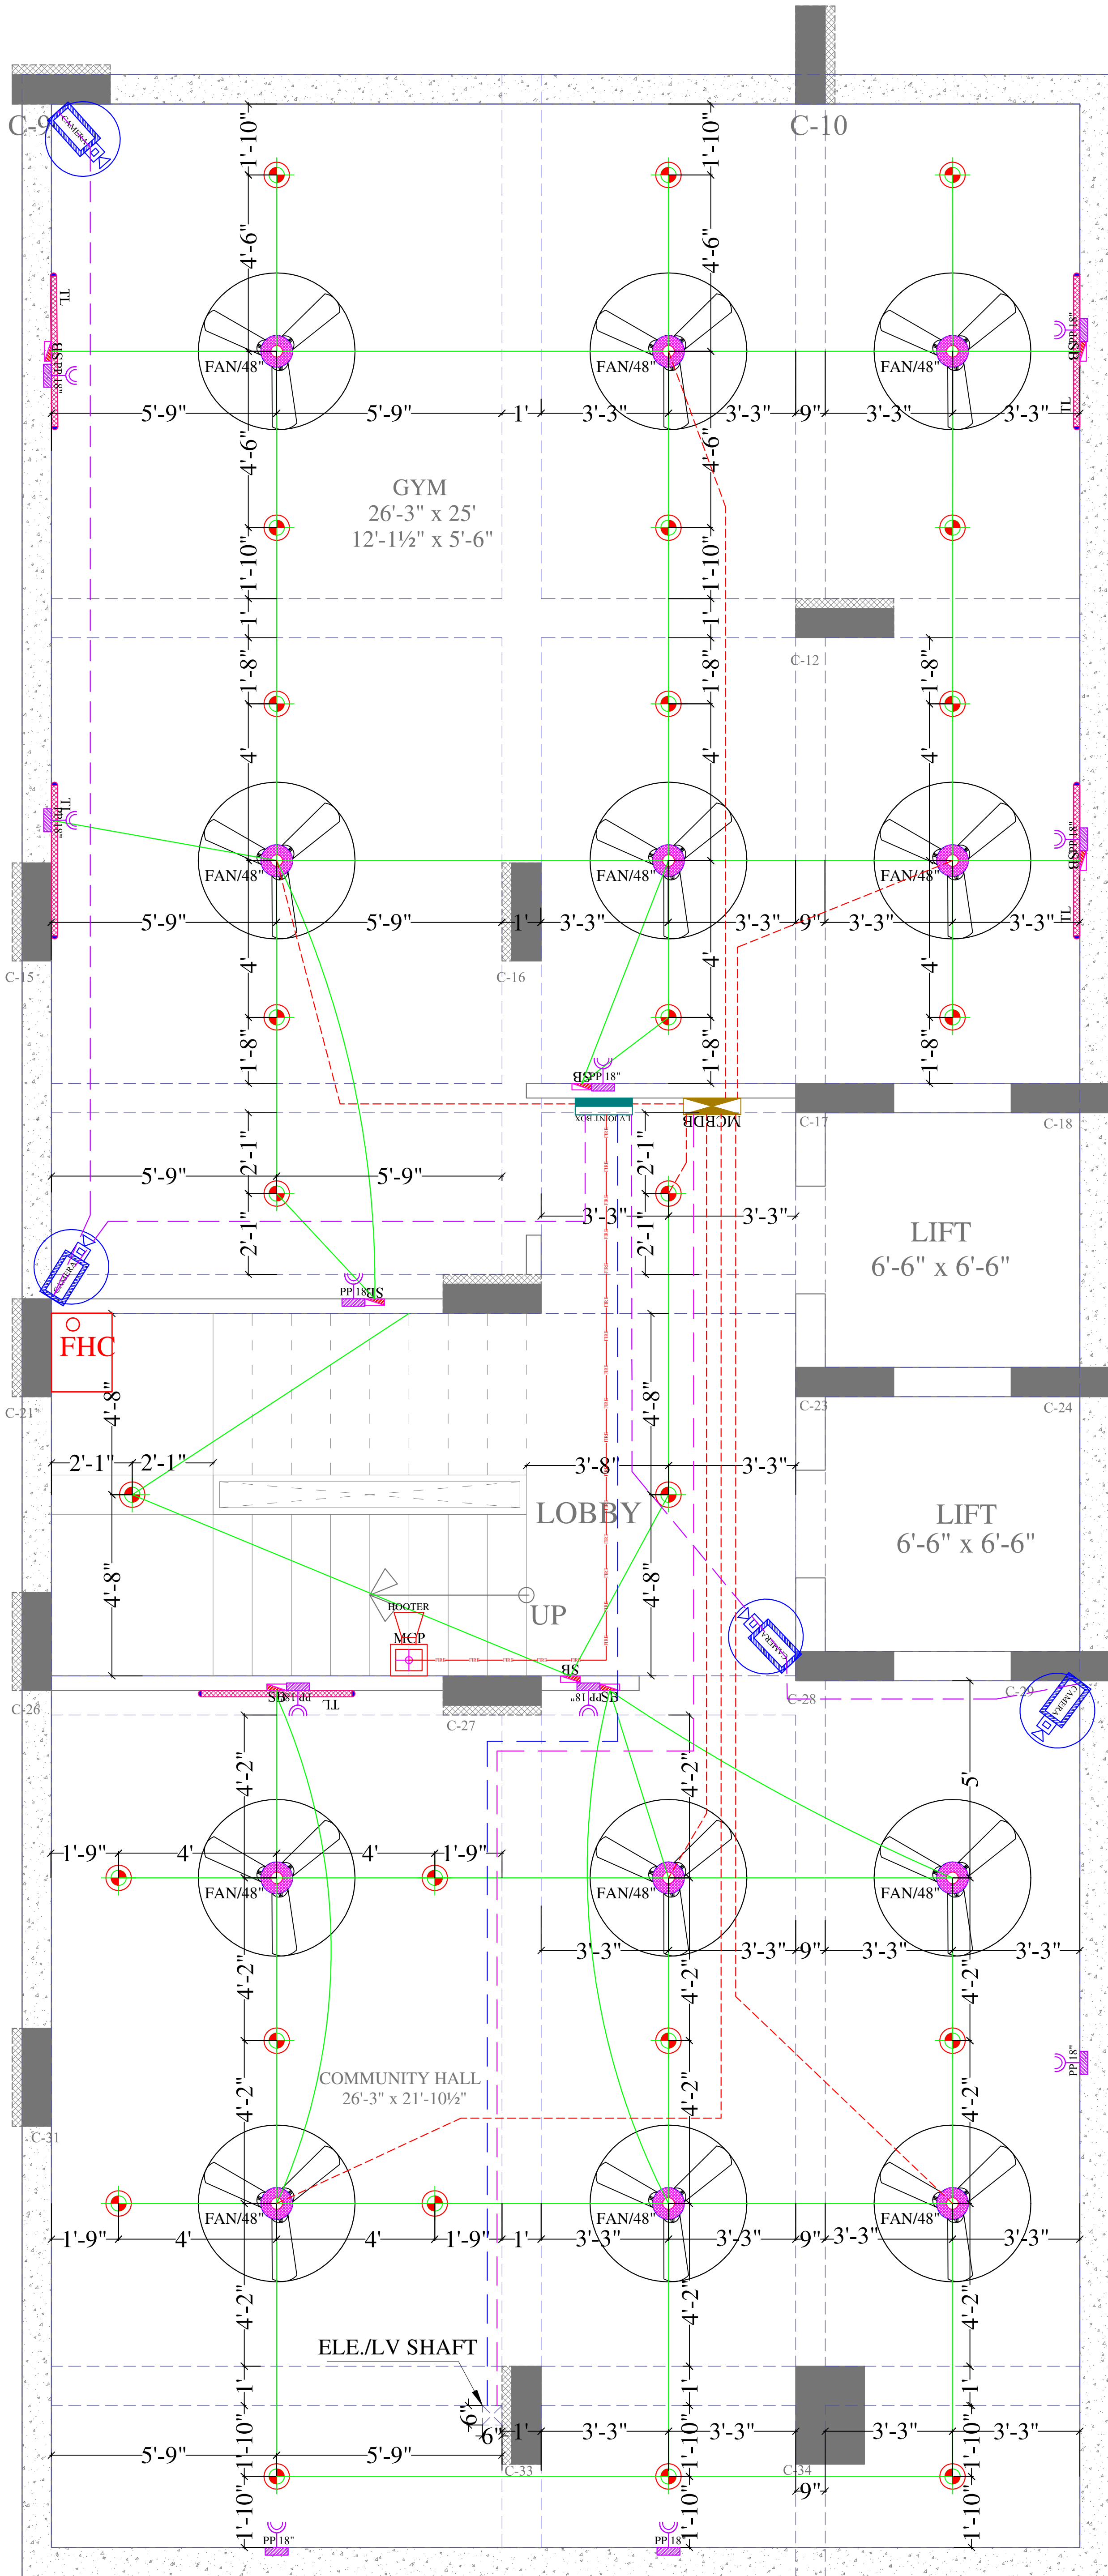

For AGARWAL BUILDERS

Signature
Partner

Signature
VIPUL AGARWAL
M.E.P. CONSULTANT
B.E. ELECTRICAL


LEGENDS:

Mounting Height	No.	I D	Symbol	Description
IN RCC SLAB		CONDUIT		Rigid PVC Conduit 25mm dia. Conduit /1.5 sqmm Wire For Light Points
IN RCC SLAB		CONDUIT		Rigid PVC 25mm dia. Conduit /2.5 sqmm Wire For Light Circuits
IN RCC SLAB		CONDUIT		Submain Wire to DB From Main Panel on Ground Floor in Inos. 32mm dia Conduits
CEILING	12	FAN/48"		CEILING FAN 48"
+90"	05	TL/W		LED WALL TUBE LIGHT MAKE:- SYSKA LED CAT NO:- SSK-TS-20W
CEILING	26	DL		LED 6" DOWN LIGHTER 20W (SURFACE MOUNTED) MAKE:- SYSKA LED CAT NO:- SDL-15W GLD 6.5K/4K
+18"	11	PP		16 A POWER POINT FOR GYM & HALL
+42"	08	SB		SWITCH BOARD
+60"	01	MCB DB		MCB DISTRIBUTION BOARD

LEGENDS:

Mounting Height	No.	I D	Symbol	Description
IN RCC SLAB		CONDUIT		FIRE Rigid PVC Conduit 25mm/ 2X1.5 sq. mm Copper Wire for Fire Alarm
IN RCC SLAB		CONDUIT		CCTV Rigid PVC Conduit 25mm/3+1 coaxial wire/Cat-6 Cable for Security Camera (C.C.T.V.).
IN RCC SLAB		CONDUIT		INos. 32 mm dia Conduit For LV System
+42"	01	MCP		MANUAL CALL POINT
+90"	01	HO		HOOTER POINT
+90"	04	CCTV		WALL MOUNTED CCTV CAMERA
+24"	01	LV JB		LV SYSTEM JOINT BOX

PROJECT NAME :- VINAYAK AASHIYANA	PROMOTER:- AGARWAL BUILDERS	PROJECT ADDRESS :- PLOT NO-46, SCHEME-24 (RAJAT VIHAR), MUTUL HOUSING CO. OP. SOCIETY, JAIPUR	PROJECT FOR REFERENCE:- AVINASH JI PLOT NO-46, SCHEME-24 (RAJAT VIHAR)	DRAWING: BASEMENT FLOOR ROOF ELECTRIC & LV CONDUIT PLAN	ARCHITECTS:- SPACE GRID C-49, VIDYA APARTMENT, PARAS MARG, BAPU NAGAR, NEAR JANTA STORE CIRCLE, JAIPUR-302015 PH-91-02146-10458, 0141-2440946 Email:-info.spacegrid@gmail.com	SERVICES CONSULTANT: ASHI ASSOCIATES F 9 / 440 , Keshav Marg Chitrakut Scheme, Jaipur PH-91-02146-10458, 0141-2440946 Mail:-vipul8599@yahoo.com	APPD BY:- VIPUL AGARWAL DEALT BY:- SANJAY DRAWN BY:- HIMANSHU	DATE:- 06-07-2024 SCALE:- N.T.S. REV:- R-00	NORTH:-
---	---------------------------------------	--	---	--	--	--	--	--	-------------

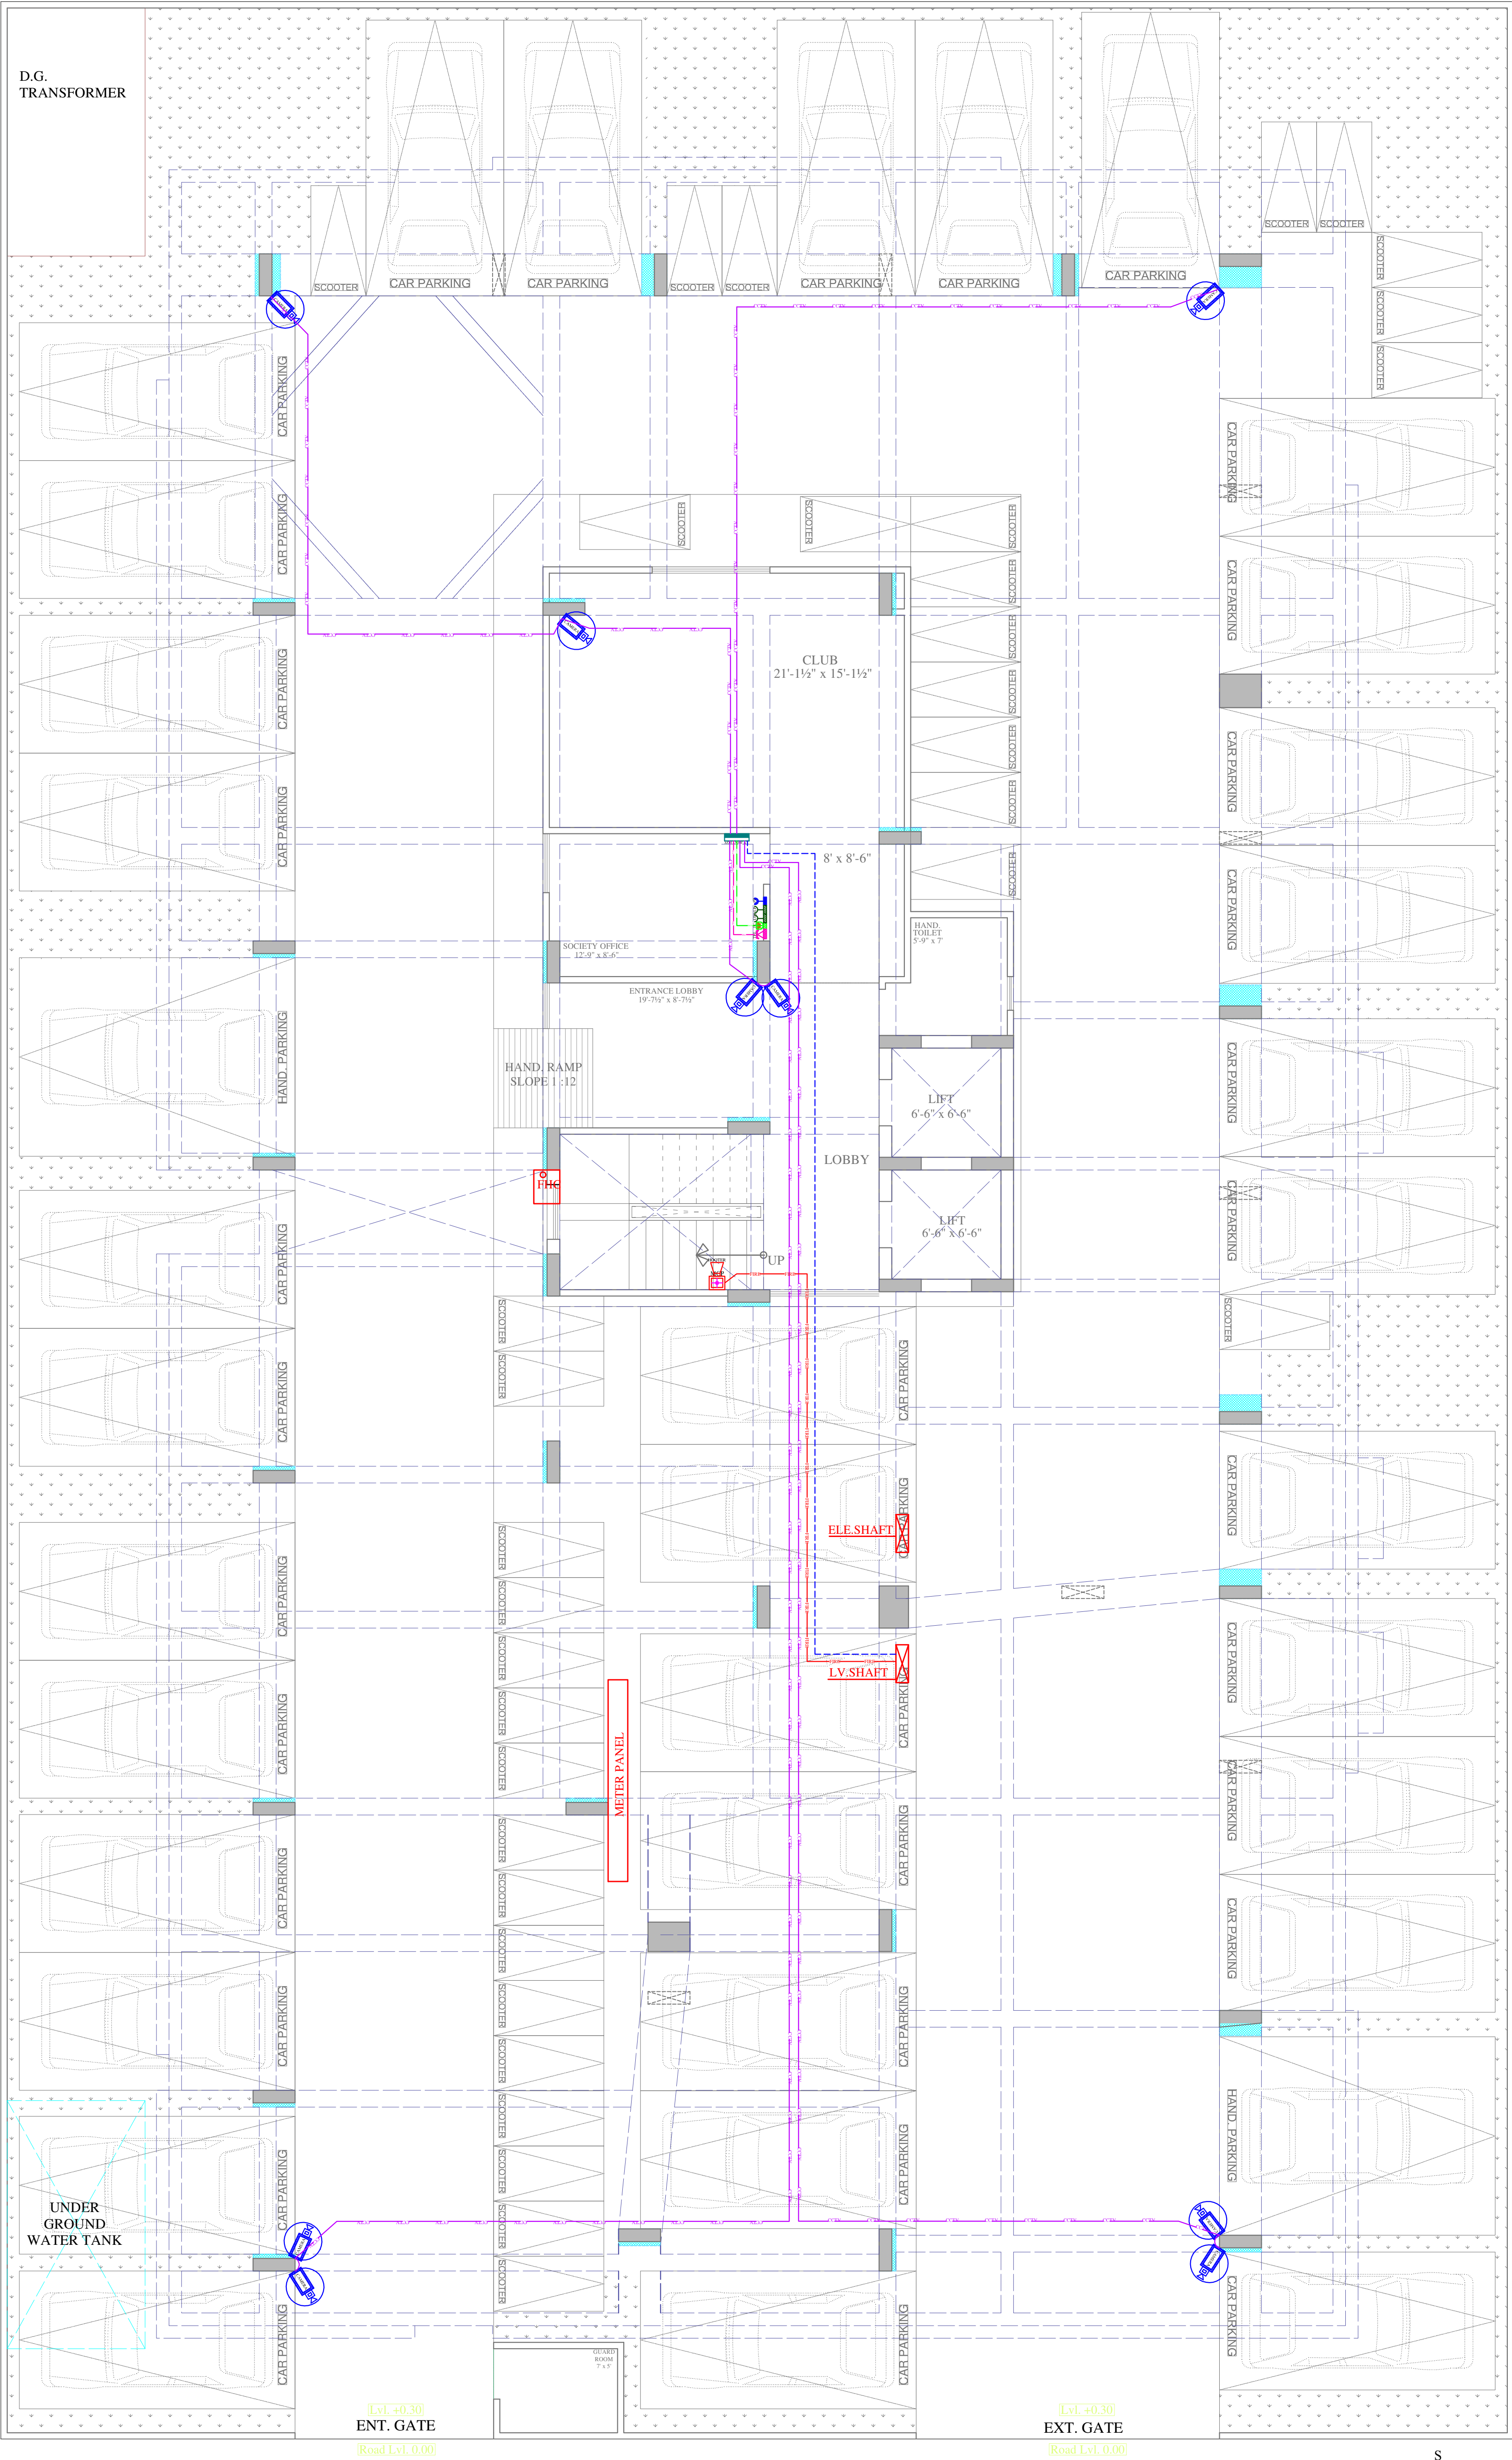

1No. Telephone Jack., 1No.Data Jack
For Computer Point, 2No. 6A Socket
Controlled by 1No. 16A Switch For UPS
& 1No. 16A 5Pin Socket Controlled by
1No. 16A Switch For Raw

8 MODULE BOX SIZE 9" X 3",
PLATE SIZE 245 X 90 MM

8 MODULE BOX SIZE 9" X 3",
PLATE SIZE 245 X 90 MM

+36"

For AGARWAL BUILDERS


Vipul

VIPUL AGARWAL
M.E.P. CONSULTANT
B.E. ELECTRICAL

Partner

LEGENDS:				
Mounting Height	No.	ID	Symbol	Description
IN FLOOR	CONDUIT		TEL	Rigid PVC 25mm dia. Conduit / 0.5mm 2 Pair Wire For Tel Wiring
IN FLOOR	CONDUIT		DATA	Rigid PVC 25mm dia. Conduit / Cat 6 UTP Cable for Data Points
IN RCC SLAB	CONDUIT			1Nos. 32 mm dia Conduits From Flat LV System to Drop LV Shaft
IN RCC SLAB	CONDUIT		CCTV	Rigid PVC Conduit 25mm/3+1 Coaxial Wire/Cat-6 Cable for Video Door Phone & Security Camera (C.C.T.V.).
IN RCC SLAB	CONDUIT		FIRE	Rigid PVC 25mm dia. Conduit / 2X1.5 sq. mm Copper Wire For Fire Alarm
+24"	01	TEL		TELEPHONE POINT
+24"	01	LP TEL		6 A PLUG POINT FOR TELEPHONE
+24"	01	LV JB		LV SYSTEM JOINT BOX
+42"	01	MCP		MANUAL CALL POINT
+90"	01	HO		HOOTER POINT
+90"	09	CCTV		WALL MOUNTED CCTV CAMERA

PROJECT NAME :- VINAYAK AASHIYANA	PROMOTER:- AGARWAL BUILDERS	PROJECT ADDRESS :- PLOT NO-46, SCHEME-24 (RAJAT VIHAR), MUTUL HOUSING CO. OP. SOCIETY, JAIPUR	PROJECT FOR REFERENCE:- AVINASH JI PLOT NO-46, SCHEME-24 (RAJAT VIHAR)	DRAWING: STILT FLOOR LV CONDUIT PLAN	ARCHITECTS:- SPACE GRID C-49,VIDYA APARTMENT,PARAS MARG, BAPU NAGAR,NEAR JANTA STORE CIRCLE, JAIPUR-302015 PH:91-093146-10438 0141-2440946 Mail:vpul8599@yahoo.com	SERVICES CONSULTANT: ASHI ASSOCIATES F 9 / 440 , Keshav Marg Chitrakut Scheme,Jaipur PH:91-093146-10438 0141-2440946 Mail:vpul8599@yahoo.com	APPD BY:- VIPUL AGARWAL DEALT BY:- SANJAY DRAWN BY:- MAHENDRA	DATE:- 30-07-2024 SCALE:- N.T.S. REV.:- R-00	NORTH:- S E W N
--	------------------------------------	--	---	---	---	--	--	---	--

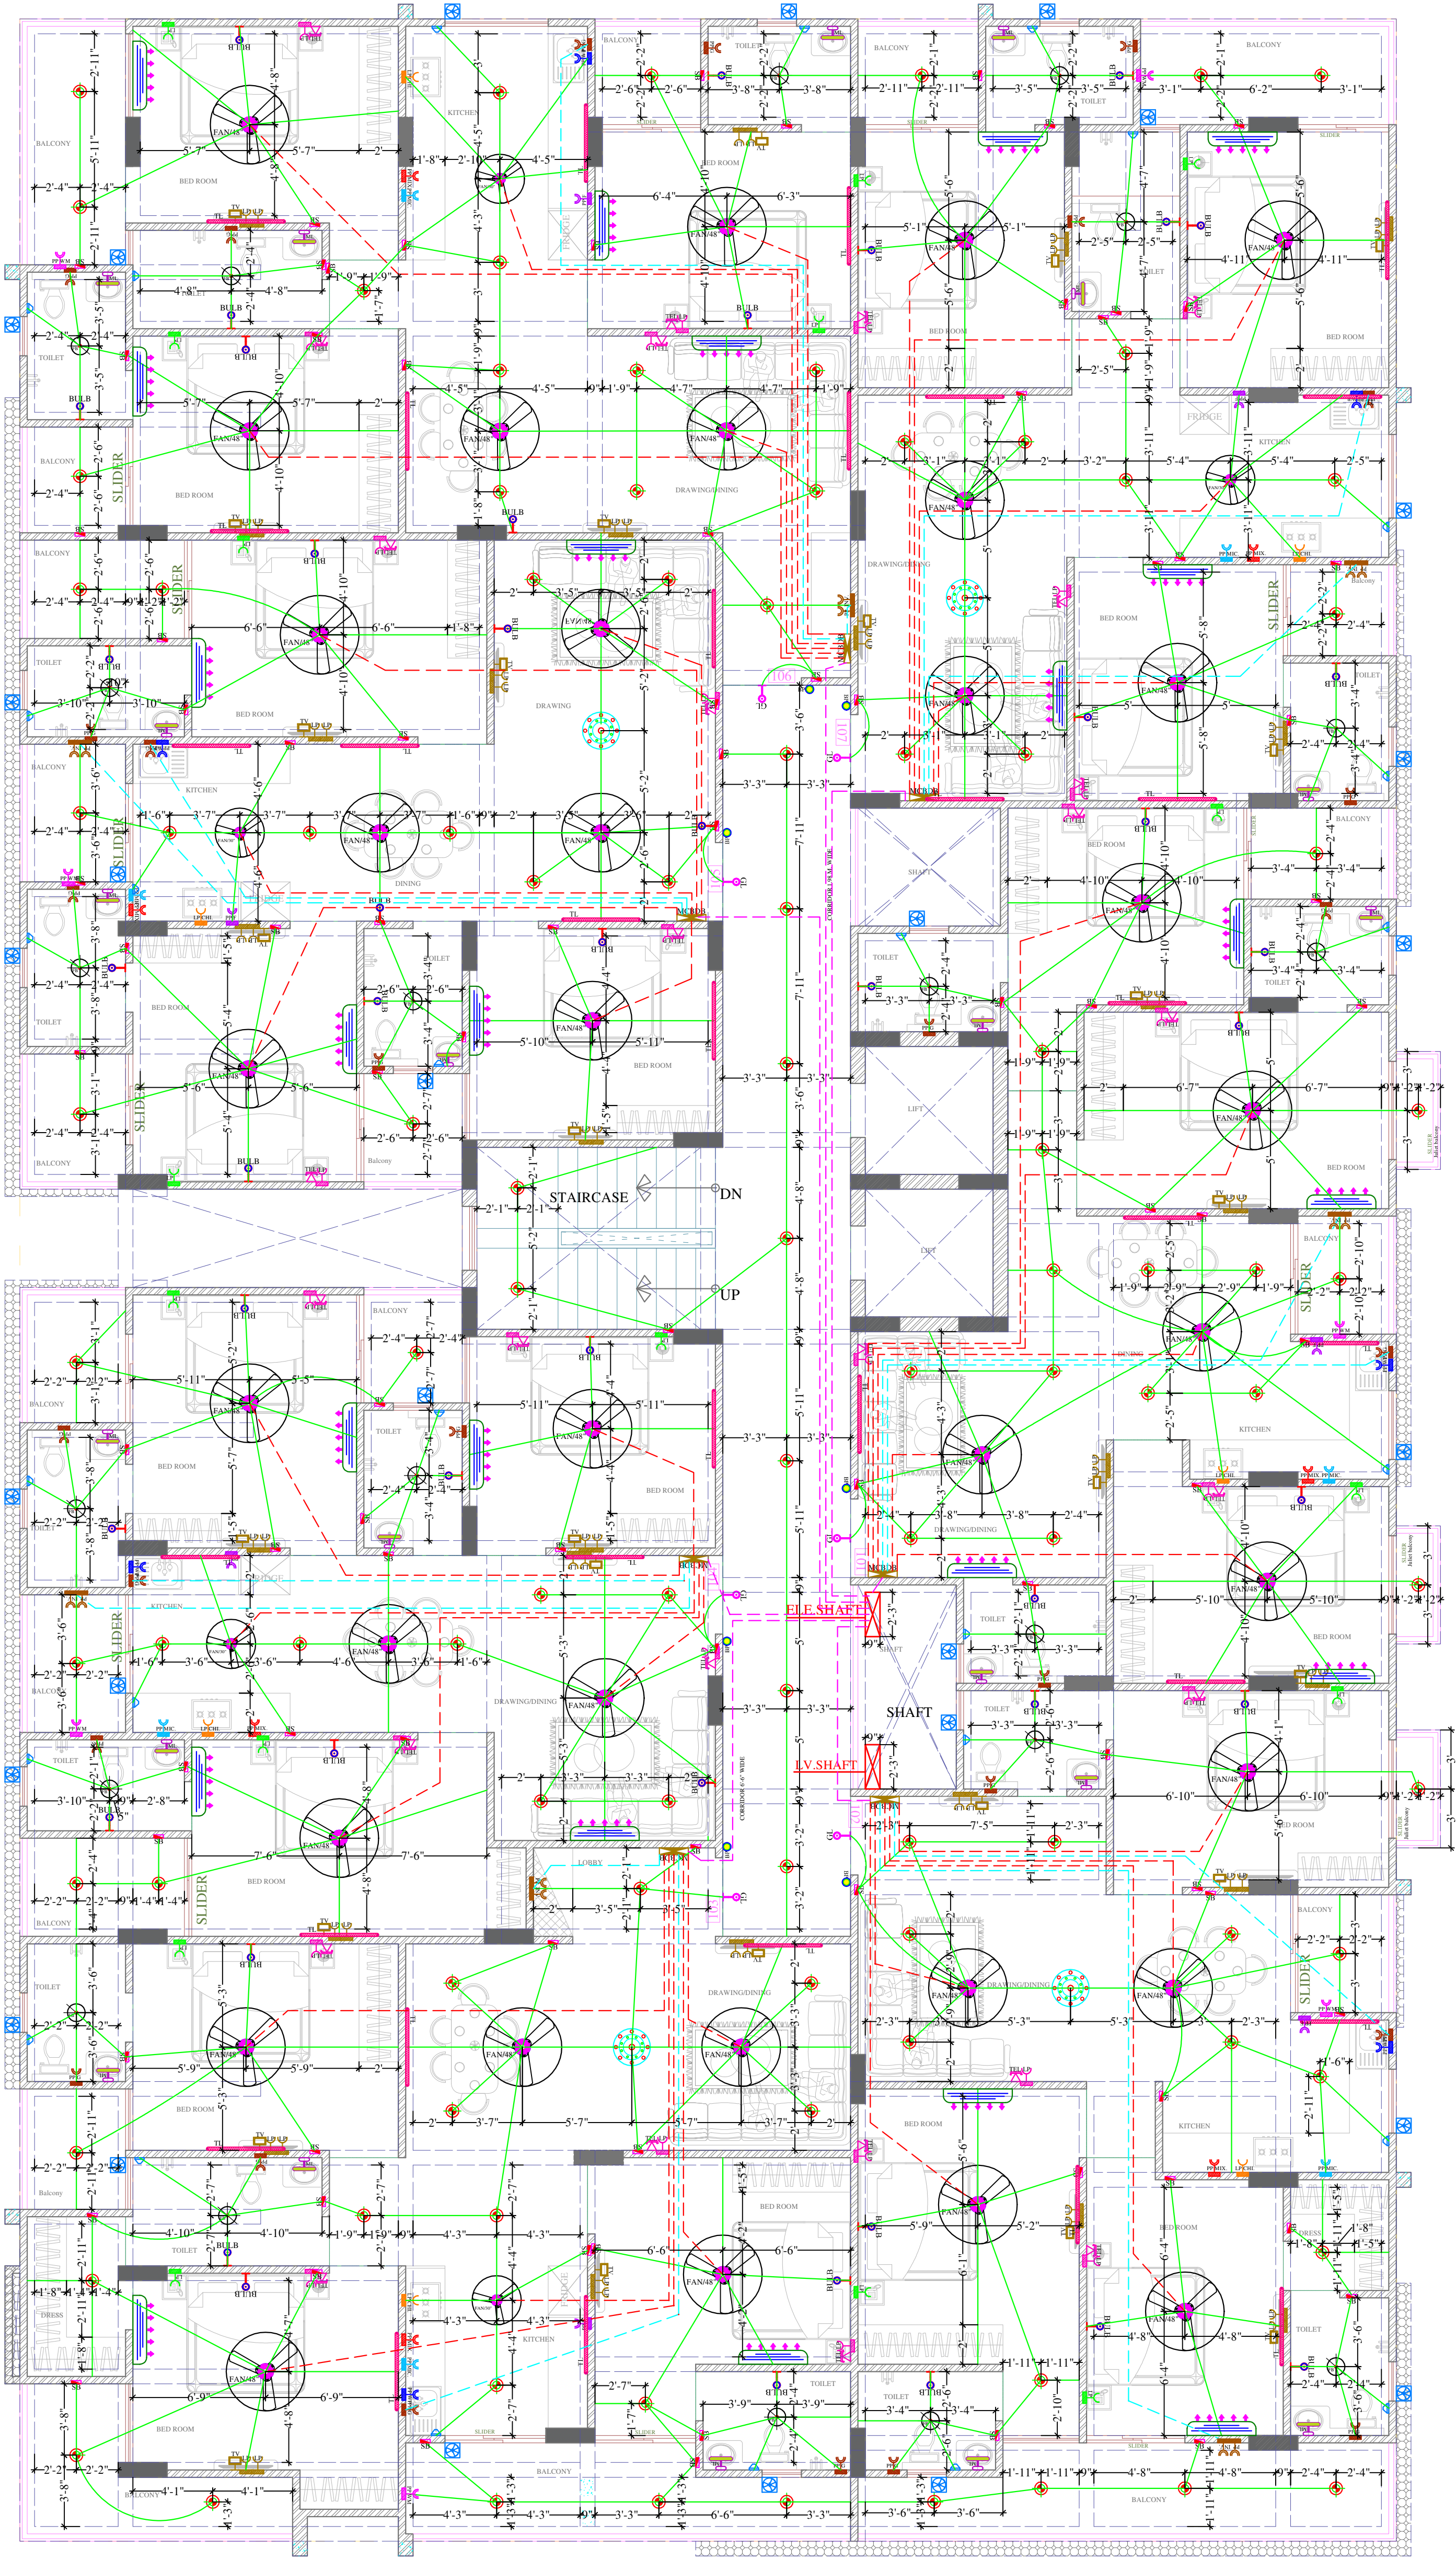


LEGENDS:

Mounting Height	No.	I D	Symbol	Description
IN RCC SLAB		CONDUIT		Rigid PVC 25mm dia. Conduit /1.5 sqmm Wire For Light Points
IN RCC SLAB		CONDUIT		Rigid PVC 25mm dia. Conduit /2.5 sqmm Wire For Light Circuits
IN RCC SLAB		CONDUIT		Rigid PVC 25mm dia. Conduit / 4.00 sqmm Wire For Power Circuits
IN RCC SLAB		CONDUIT		Submain Wire to DB From Main Panel on Ground Floor in 1nos. 32mm dia Conduits
CEILING	21	FAN/48"		CEILING FAN 48"
CEILING	04	FAN/30"		CEILING FAN 30"
CEILING	10	FB		FAN BOX
CEILING	03	CH1		CHANDELIER
+90"	21	TL/W		LED WALL TUBE LIGHT MAKE:- SYSKA LED CAT NO.- SSK-T5-20W
+90"	30	BULB		LED BULB 20W MAKE:- SYSKA LED CAT NO.- SSK-20W 5.7K/3K
+90"	04	GL		WALL BRACKETS AS DESIGN FOR GANESH LIGHT
+78"	11	ML		12X2 LED MIRROR LIGHT MAKE:- SYSKA LED CAT NO.- FPL-12X2
CEILING	50	DL		LED 6" DOWN LIGHTER 20W (SURFACE MOUNTED) MAKE:- SYSKA LED CAT NO.- SDL-15W GLD 6.5K/4K
VENTILATOR HT.	14	CR		CEILING ROSE
VENTILATOR HT.	14	EXF		9" DIA FRESH AIR FAN
+42"	54	SB		SWITCH BOARD
+24"	14	TEL		TELEPHONE POINT
+24"	14	LP TEL		6 A PLUG POINT FOR TELEPHONE
+48"	14	TV		TV COAXIAL POINT
+48"	28	LP TV		6 A PLUG POINT FOR TV
+24"	13	LP		6 A PLUG POINT FOR SIDE TABLE
+72"	04	LP-CH		6 A PLUG POINT FOR CHIMNEY
+90"	18	SAC		SPLIT AC INDOOR UNIT
+42"	04	PP-MIX		16 A POWER POINT FOR MIXER
+42"	04	PP-MIC		16 A POWER POINT FOR MICROWAVE
+78"	14	PP-G		16 A POWER POINT FOR GEYSER
+54"	04	PP-F		16 A POWER POINT FOR FRIDGE
+78"	04	PP-WP		16 A POWER POINT FOR WATER PURIFIER
+48"	04	PP-WM		16 A POWER POINT FOR WASHING MACHINE
+12"	08	PP-INV.		16 A POWER POINT FOR INVERTOR
+60"	04	BP		6 A BELL PUSH
+90"	04	BZ		BUZZER FOR CALL BELL
+60"	04	MCB DB		MCB DISTRIBUTION BOARD

Vipul
VIPUL AGARWAL
M.E.P. CONSULTANT
B.E. ELECTRICAL

PROJECT NAME :- VINAYAK AASHIYANA	PROMOTER:- AGARWAL BUILDERS	PROJECT ADDRESS :- PLOT NO-46, SCHEME-24 (RAJAT VIHAR), MUTUL HOUSING CO. OP. SOCIETY, JAIPUR	PROJECT FOR REFERENCE:- AVINASH JI PLOT NO-46, SCHEME-24 (RAJAT VIHAR)	DRAWING: FIRST TO 5TH FLOOR ELECTRIC CONDUIT PLAN	ARCHITECTS:- SPACE GRID C-49, VIDYA APARTMENT, PARAS MARG, BAPU NAGAR, NEAR JANTA STORE CIRCLE, JAIPUR-302015 PH-09314918766, 0141-4005506 (O) Email-info.spacegrid@gmail.com	SERVICES CONSULTANT: ASHI ASSOCIATES F 9 / 440 , Keshav Marg Chitrakut Scheme, Jaipur PH-91-0-93146-10438, 0141-2440946 Mail-vipul8599@yahoo.com	APPD BY:- VIPUL AGARWAL DEALT BY:- SANJAY DRAWN BY:- RAJENDER	DATE:- 17-08-2024 SCALE:- N.T.S. REV:- R-00	NORTH:-
--	------------------------------------	--	---	--	---	--	--	--	-------------

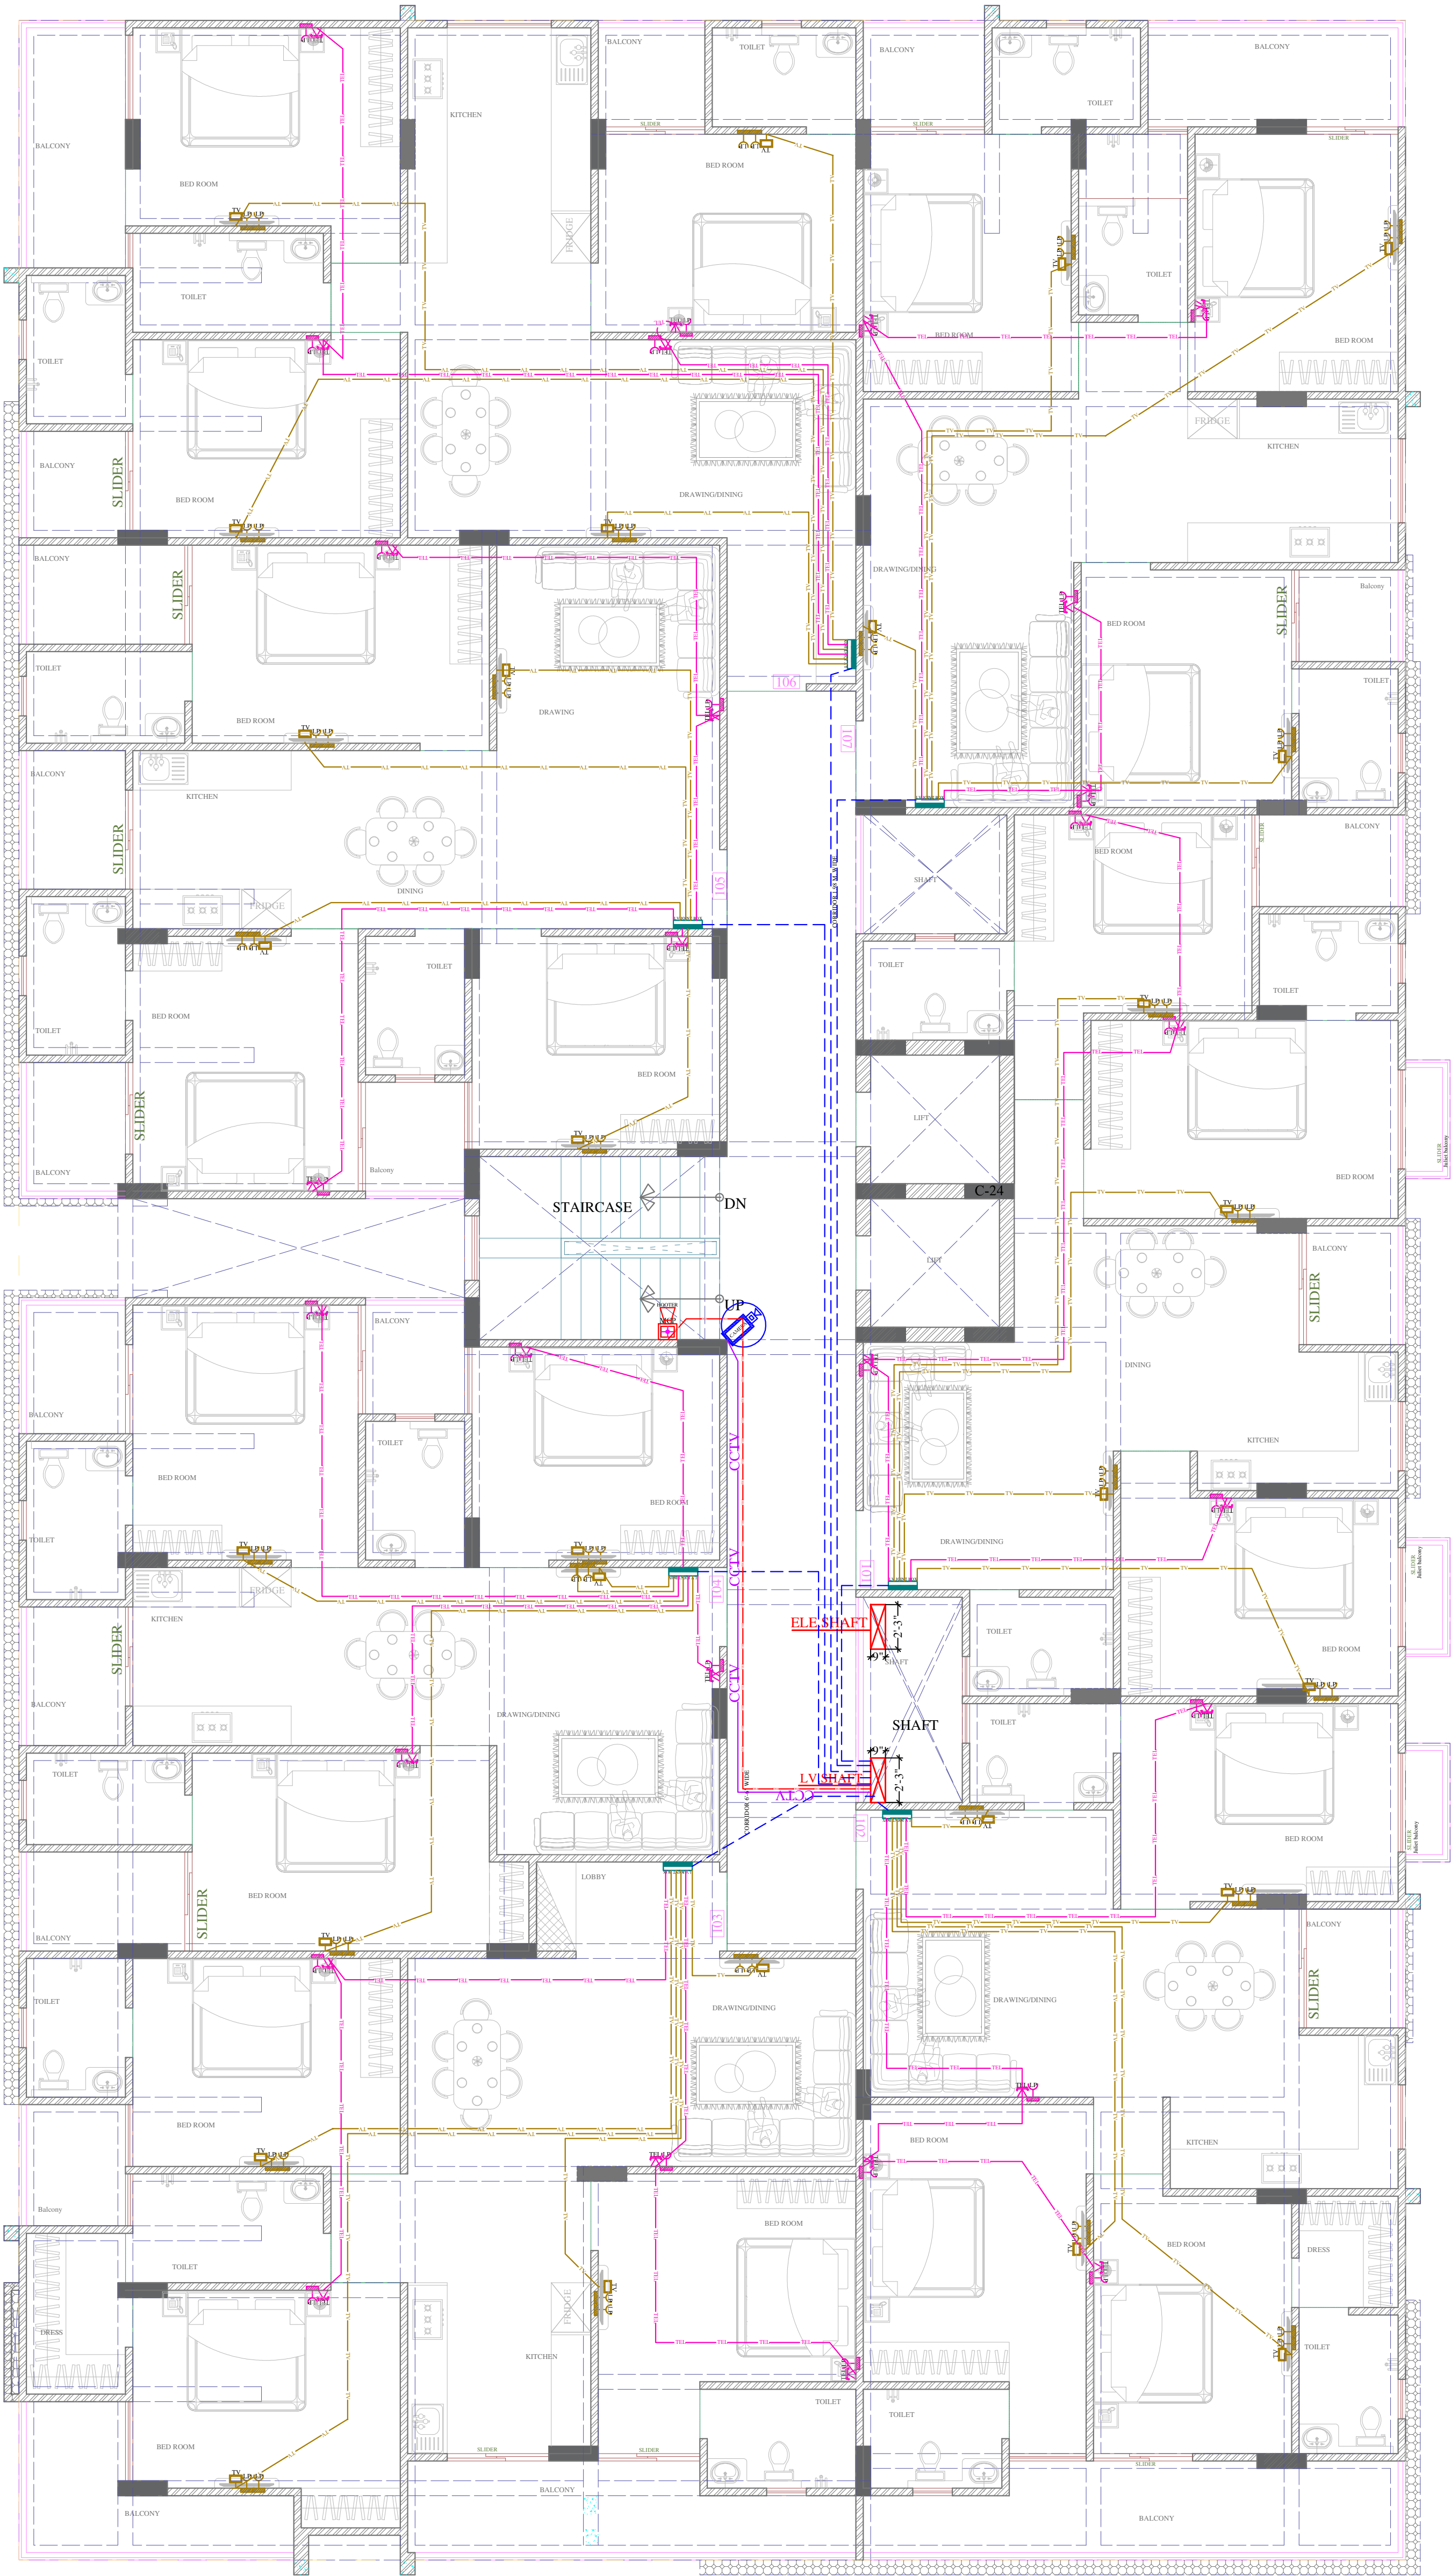

For AGARWAL BUILDERS

Signature
Partner

LEGENDS:


Mounting Height	No.	I D	Symbol	Description
IN RCC SLAB		CONDUIT	—	Rigid PVC 25mm dia. Conduit / 2X1.5 sq. mm Copper Wire For Fire Alarm
IN RCC SLAB		CONDUIT	—	Rigid PVC 25mm dia. Conduit /3+1 Coaxial Wire / Cat 6 UTP Cable For Security Camera (C.C.T.V.).
+42"	01	MCP		MANUAL CALL POINT
+90"	01	HO		HOOTER POINT
+90"	01	CCTV		WALL MOUNTED CCTV CAMERA

LEGENDS:

Mounting Height	No.	I D	Symbol	Description
IN FLOOR		CONDUIT	—	Rigid PVC 25mm dia. Conduit /0.5mm 2 Pair Wire For Tel Wiring
IN FLOOR		CONDUIT	—	Rigid PVC 25mm dia. Conduit /RG6 Cable For TV Wiring
IN RCC SLAB		CONDUIT	—	1Nos. 32 mm dia Conduits From Flat LV System to Drop LV Shaft
+24"	14	TEL		TELEPHONE POINT
+24"	14	LP TEL		6 A PLUG POINT FOR TELEPHONE
+48"	14	TV		TV COAXIAL POINT
+48"	28	LP TV		6 A PLUG POINT FOR TV
+24"	05			TV SPLITTER BOX
+24"	05			TELEPHONE TAG BOX

Signature
VIPUL AGARWAL
M.E.P. CONSULTANT
B.E. ELECTRICAL


PROJECT NAME :- VINAYAK AASHIYANA	PROMOTER:- AGARWAL BUILDERS	PROJECT ADDRESS :- PLOT NO-46, SCHEME-24 (RAJAT VIHAR), MUTUL HOUSING CO. OP. SOCIETY, JAIPUR	PROJECT FOR REFERENCE:- AVINASH JI PLOT NO-46, SCHEME-24 (RAJAT VIHAR)	DRAWING: FIRST TO 5TH FLOOR LV CONDUIT PLAN	ARCHITECTS:- SPACE GRID C-49,VIDYA APARTMENT,PARAS MARG, BAPU NAGAR,NEAR JANTA STORE CIRCLE, JAIPUR-302015 PH-09314918766,0141-4005506 (O) Email:-info.spacegrid@gmail.com	SERVICES CONSULTANT: ASHI ASSOCIATES F 9 / 440 , Keshav Marg Chitrakut Scheme Jaipur PH-91-0-90146-10438, 0141-2440946 Mail:vipul599@yahoo.com	APPD BY:- VIPUL AGARWAL DEALT BY:- SANJAY DRAWN BY:- RAJENDER	DATE:- 17-08-2024 SCALE:- N.T.S. REV:- R-00	NORTH:-
---	---------------------------------------	--	---	---	--	--	--	--	-------------

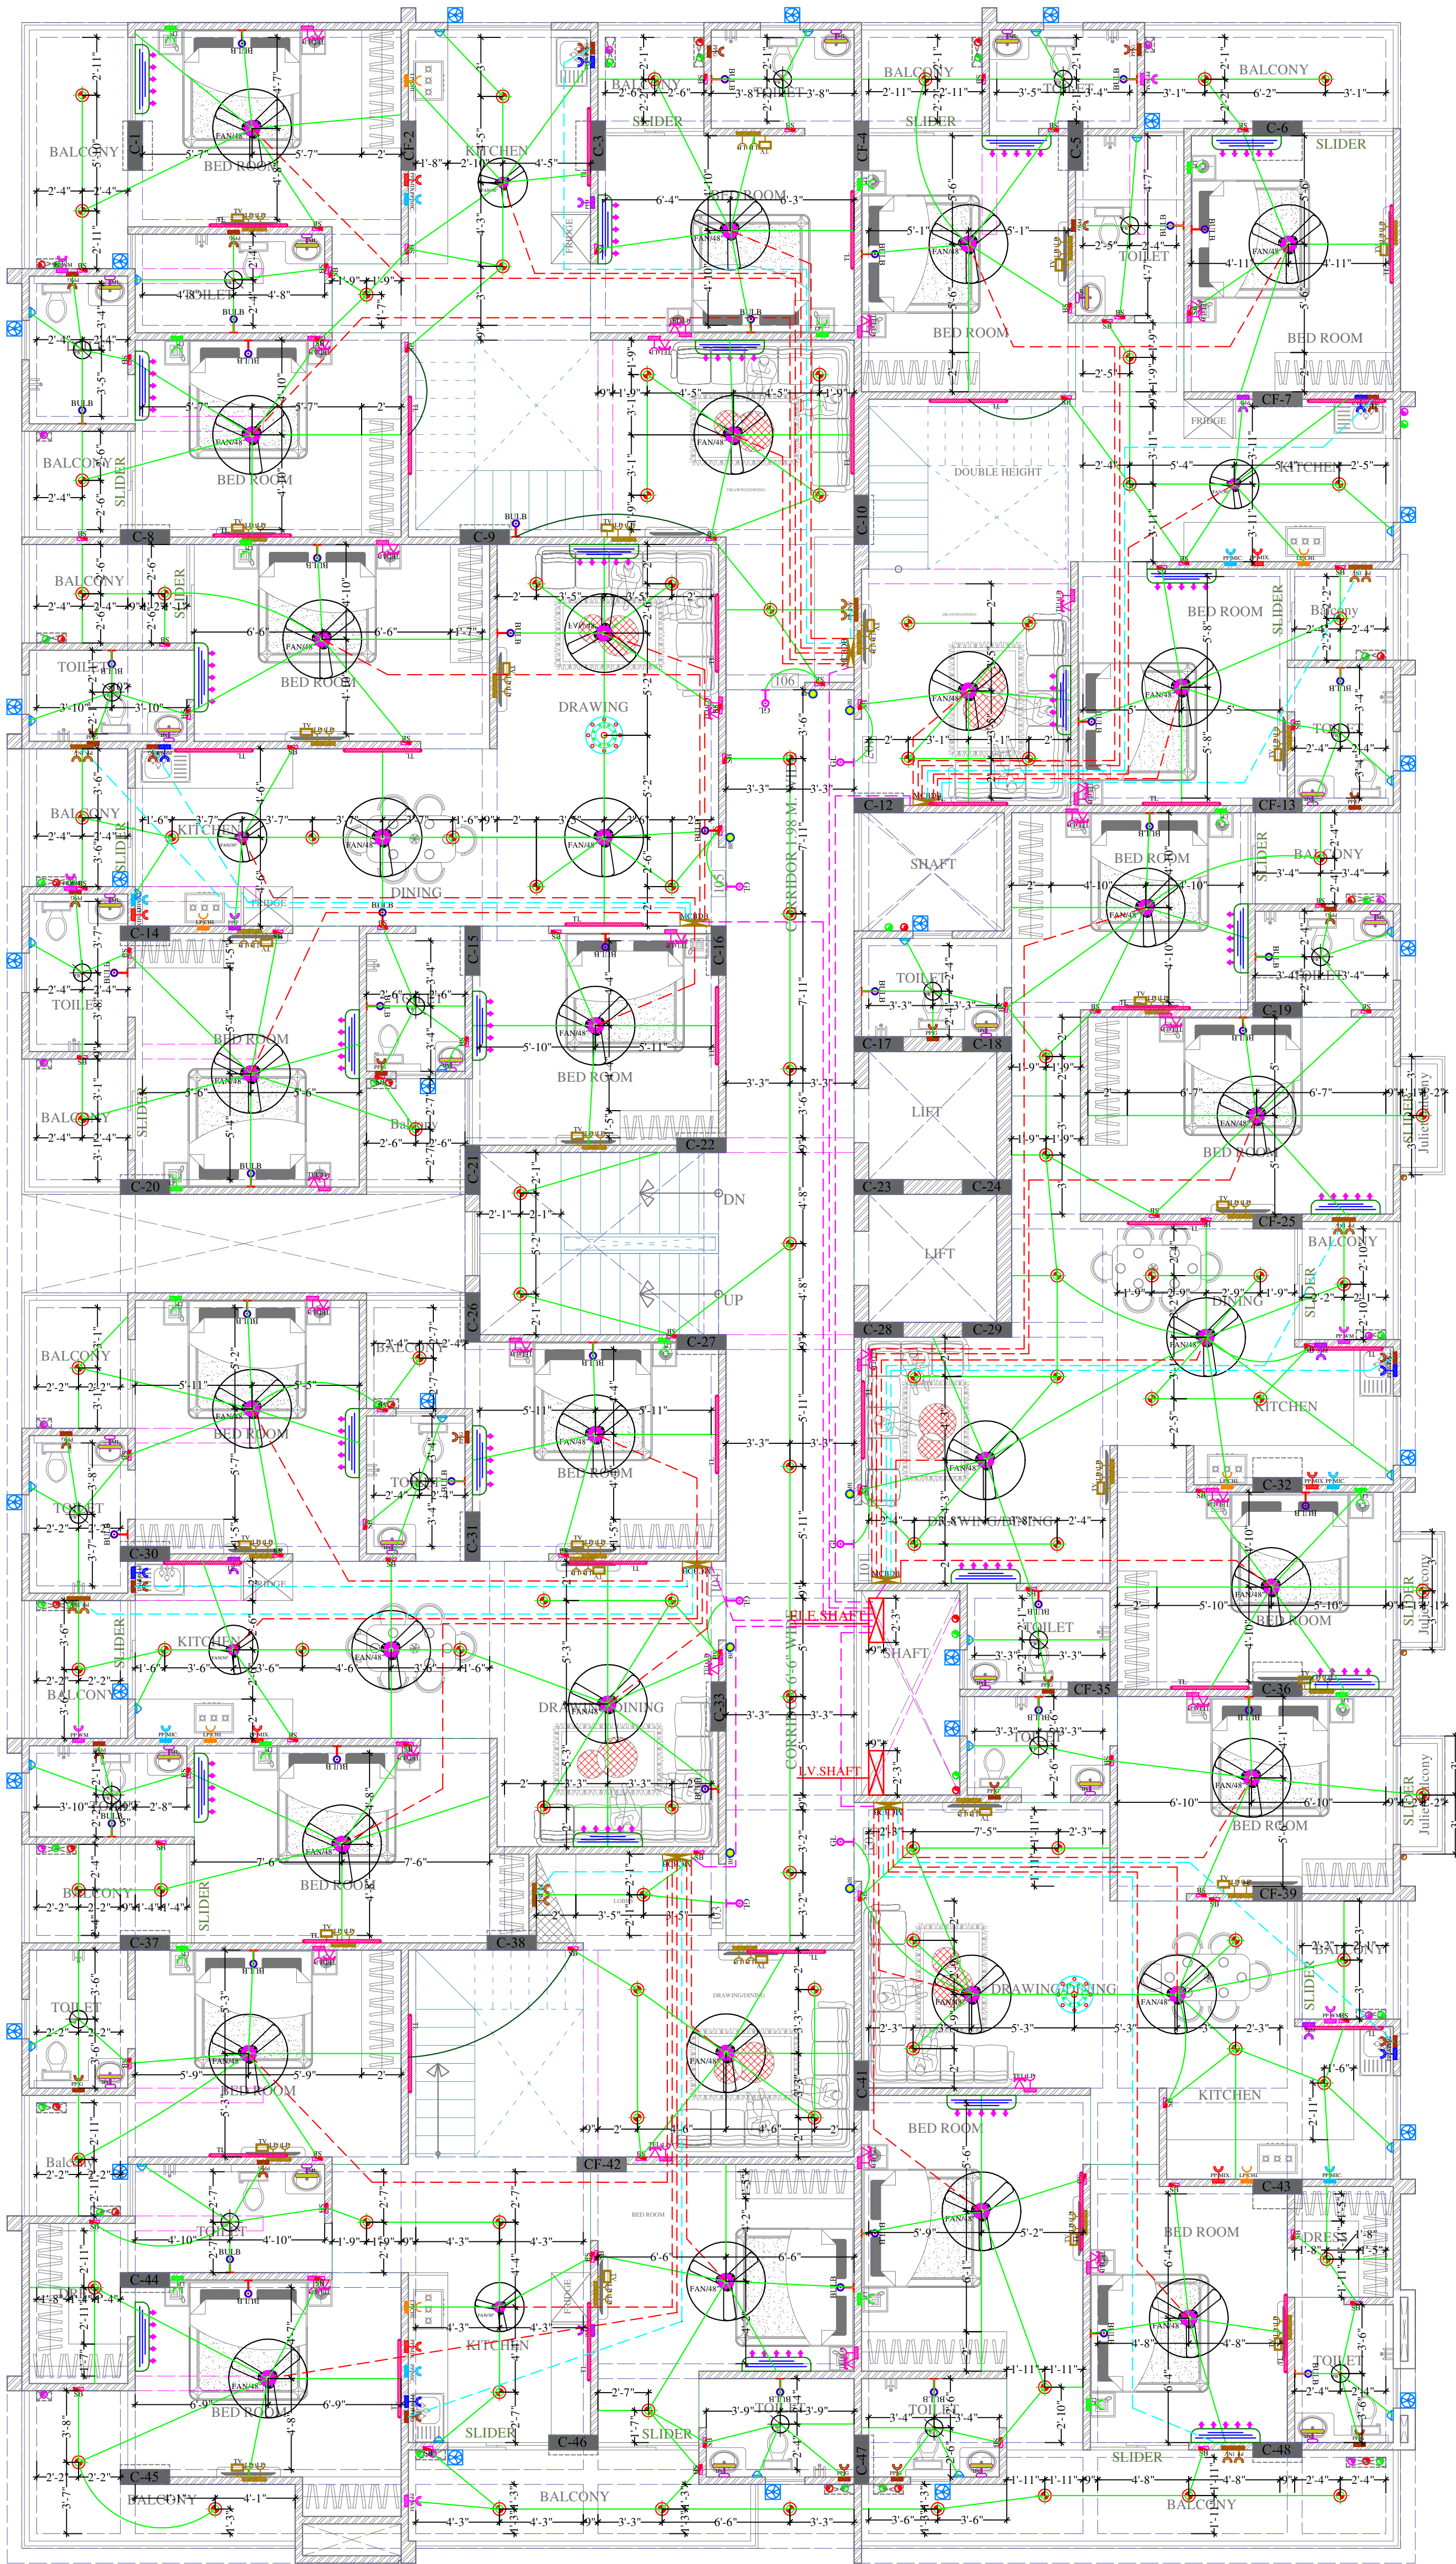

For AGARWAL BUILDERS

Signature
Partner

Signature
VIPUL AGARWAL
M.E.P. CONSULTANT
B.E. ELECTRICAL

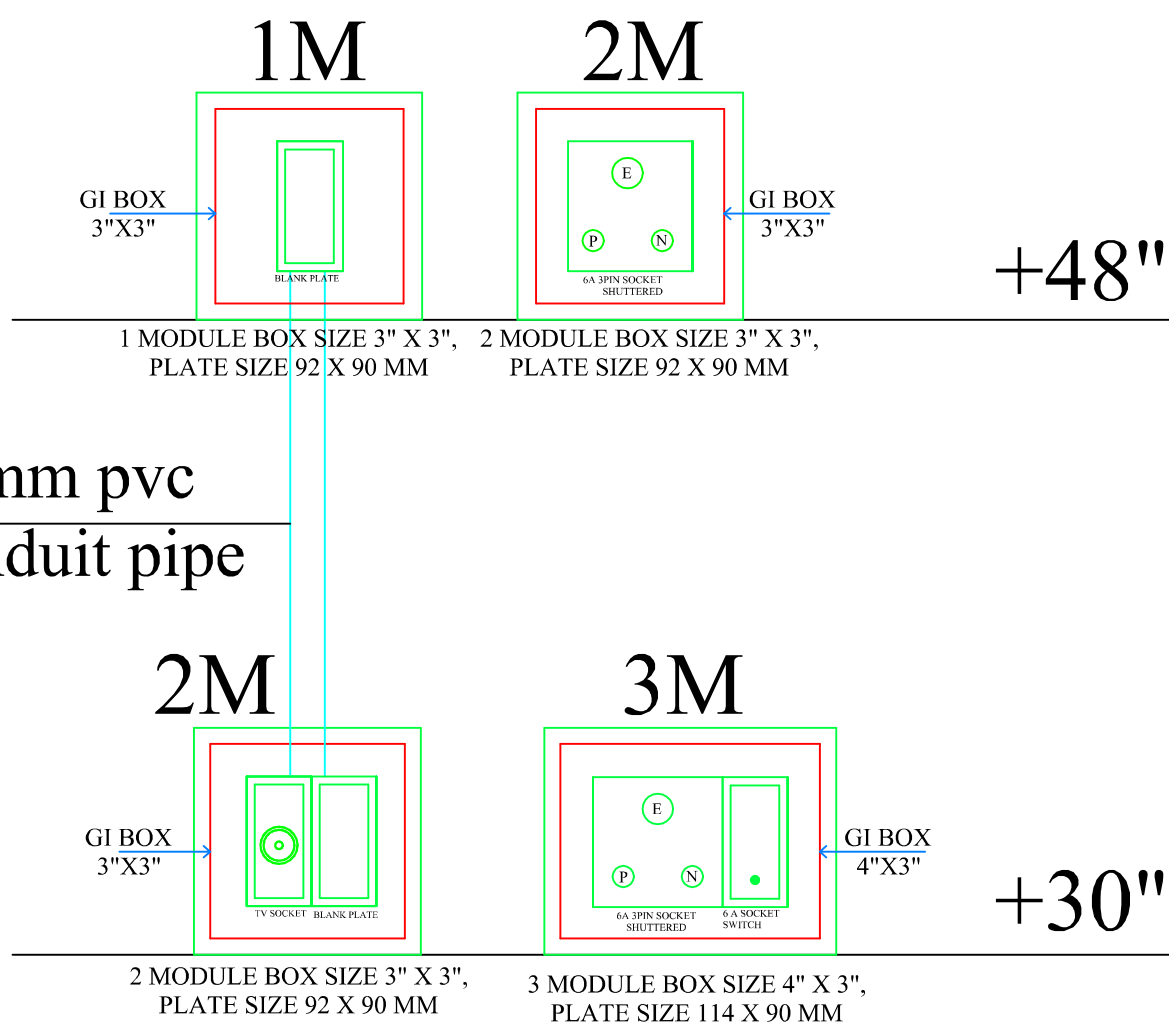



TYPICAL TV WALL ELEVATION PLAN

LEGENDS:

Mounting Height	No.	I D	Symbol	Description
IN RCC SLAB		CONDUIT		Rigid PVC 25mm dia. Conduit /1.5 sqmm Wire For Light Points
IN FLOOR		CONDUIT		Rigid PVC 25mm dia. Conduit /1.5 sqmm Wire For Light Points
IN RCC SLAB		CONDUIT		Rigid PVC 25mm dia. Conduit /2.5 sqmm Wire For Light Circuits
IN RCC SLAB		CONDUIT		Rigid PVC 25mm dia. Conduit / 4.00 sqmm Wire For Power Circuits
IN RCC SLAB		CONDUIT		Submain Wire to DB From Main Panel on Ground Floor in Inos. 32mm dia Conduits
CEILING	33	FAN/48"		CEILING FAN 48"
CEILING	05	FAN/30"		CEILING FAN 30"
CEILING	21	FB		FAN BOX
CEILING	02	CH1		CHANDELIER
+90"	33	TL/W		LED WALL TUBE LIGHT MAKE:- SYSKA LED CAT NO.- SSK-T5-20W
+90"	46	BULB		LED BULB 20W MAKE:- SYSKA LED CAT NO. SKC-20W 5.7K/3K
+90"	07	GL		WALL BRACKETS AS DESIGN FOR GANESH LIGHT
+78"	21	ML		12X2 LED MIRROR LIGHT MAKE:- SYSKA LED CAT NO.- FPL-12X2
CEILING	102	DL		LED 6" DOWN LIGHTER 20W (SURFACE MOUNTED) MAKE:- SYSKA LED CAT NO.- SDL-15W GLD 6.5K/4K
VENTILATOR HT.	28	CR		CEILING ROSE
VENTILATOR HT.	28	EXF		9" DIA FRESH AIR FAN
+42"	90	SB		SWITCH BOARD
+24"	28	TEL		TELEPHONE POINT
+24"	28	LP TEL		6 A PLUG POINT FOR TELEPHONE
+48"	28	TV		TV COAXIAL POINT
+48"	56	LP TV		6 A PLUG POINT FOR TV
+24"	17	LP		6 A PLUG POINT FOR SIDE TABLE
+72"	07	LP-CH		6 A PLUG POINT FOR CHIMNEY
+90"	24	SAC		SPLIT AC INDOOR UNIT
+42"	07	PP-MIX		16 A POWER POINT FOR MIXER
+42"	07	PP-MIC		16 A POWER POINT FOR MICROWAVE
+78"	08	PP-G		16 A POWER POINT FOR GEYSER
+54"	07	PP-F		16 A POWER POINT FOR FRIDGE
+78"	07	PP-WP		16 A POWER POINT FOR WATER PURIFIER
+48"	07	PP-WM		16 A POWER POINT FOR WASHING MACHINE
+12"	14	PP-INV.		16 A POWER POINT FOR INVERTOR
+60"	07	BP		6 A BELL PUSH
+90"	07	BZ		BUZZER FOR CALL BELL
+60"	07	MCB DB		MCB DISTRIBUTION BOARD

PROJECT NAME :- VINAYAK AASHIYANA	PROMOTER:- AGARWAL BUILDERS	PROJECT ADDRESS :- PLOT NO-46, SCHEME-24 (RAJAT VIHAR), MUTUL HOUSING CO. OP. SOCIETY, JAIPUR	PROJECT FOR REFERENCE:- AVINASH JI PLOT NO-46, SCHEME-24 (RAJAT VIHAR)	DRAWING: 6TH FLOOR ELECTRIC CONDUIT PLAN	ARCHITECTS:- SPACE GRID C-49, VIDYA APARTMENT, PARAS MARG, BAPU NAGAR, NEAR JANTA STORE CIRCLE, JAIPUR-302015 PH-09314918766, 0141-4005506 (O) Email:-info.spacegrid@gmail.com
--	------------------------------------	--	---	---	--

SERVICES CONSULTANT: ASHI ASSOCIATES F 9 / 440 , Keshav Marg Chitrakut Scheme, Jaipur PH-91-0-93146-10438, 0141-2440946 Mail:vipul8599@yahoo.com	APPD BY:- VIPUL AGARWAL DEALT BY:- SANJAY DRAWN BY:- RAJENDER	DATE:- 26-10-2024 SCALE:- N.T.S. REV:- R-00	NORTH:-
--	--	--	-------------

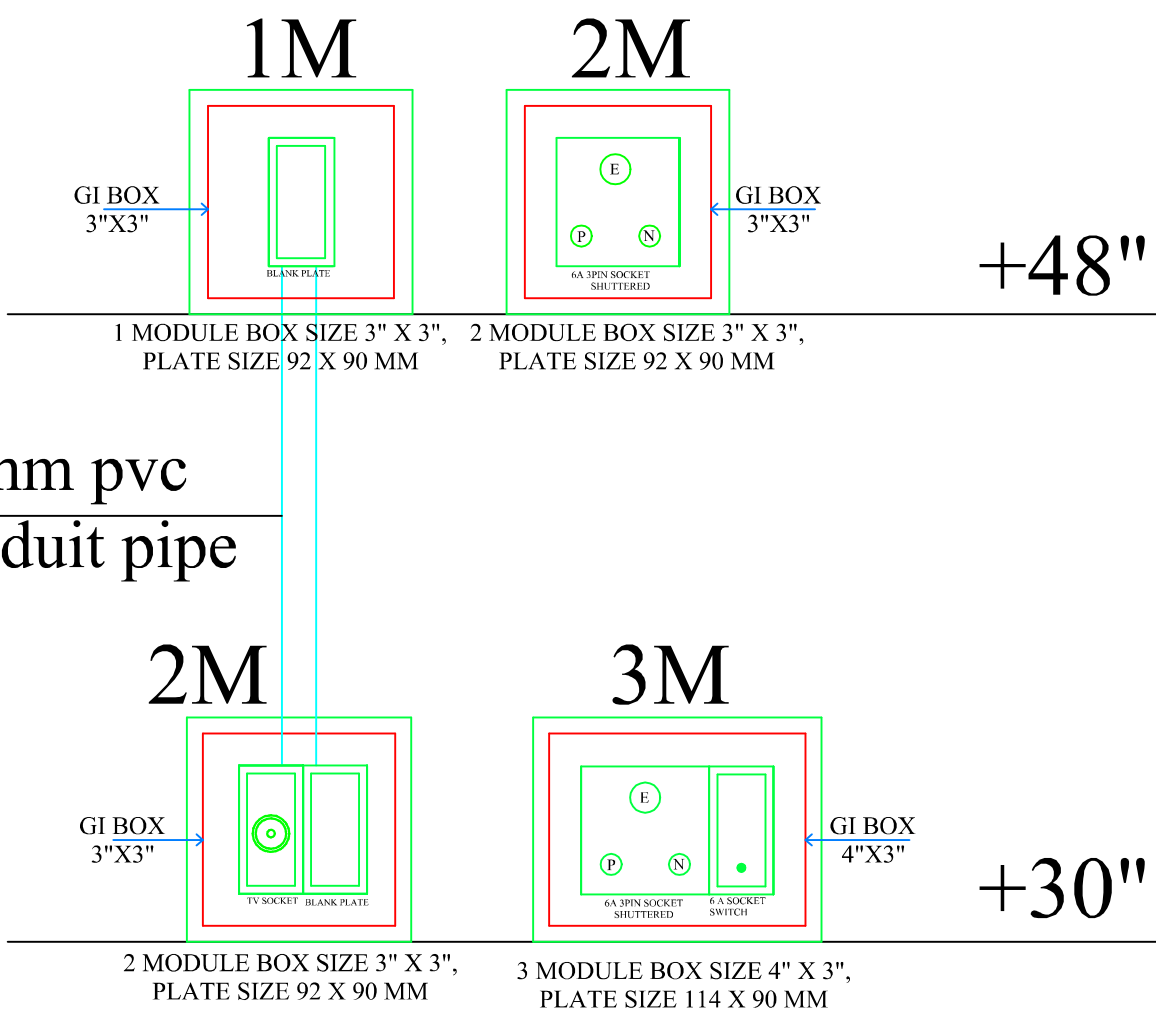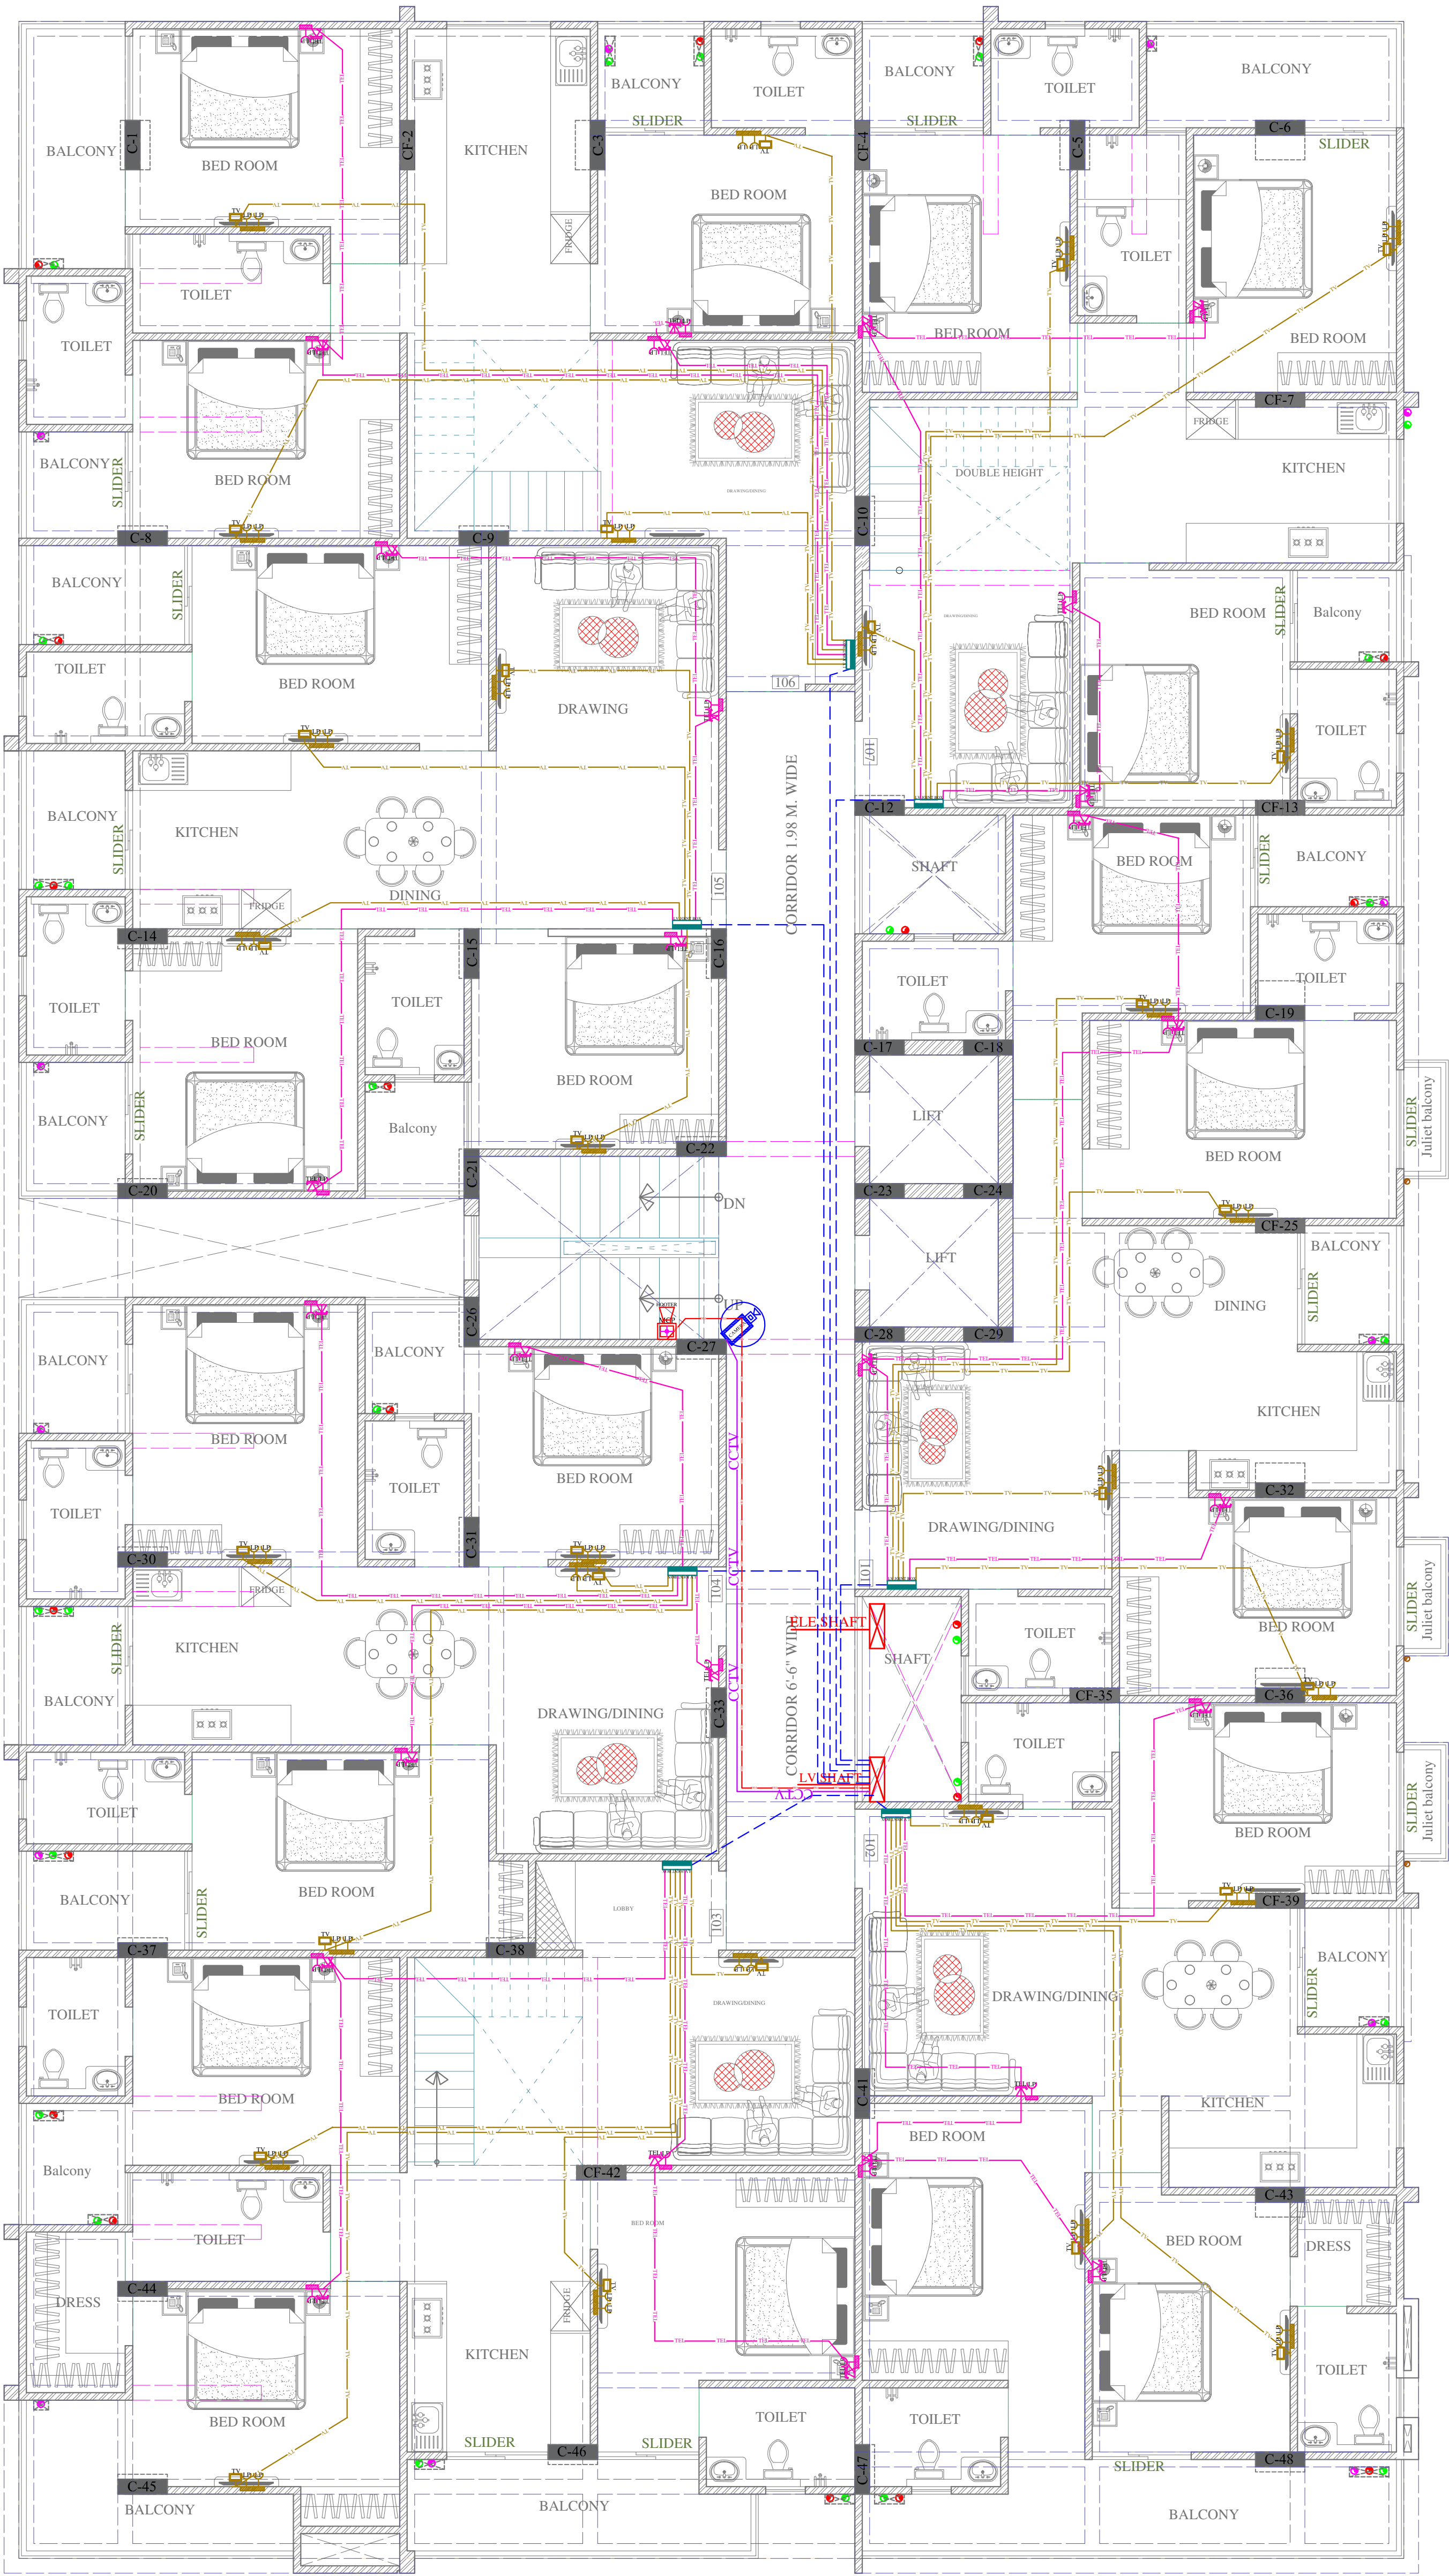

TYPICAL TV WALL ELEVATION PLAN

For AGARWAL BUILDERS


Signature
Partner

Signature
VIPUL AGARWAL
M.E.P. CONSULTANT
B.E. ELECTRICAL

LEGENDS:


Mounting Height	No.	I D	Symbol	Description
IN FLOOR		CONDUIT	TEL	Rigid PVC 25mm dia. Conduit /0.5mm 2 Pair Wire For Tel Wiring
IN FLOOR		CONDUIT	TV	Rigid PVC 25mm dia. Conduit /RG6 Cable For TV Wiring
IN RCC SLAB		CONDUIT		INos. 32 mm dia Conduits From Flat LV System to Drop LV Shaft
IN RCC SLAB		CONDUIT	FIRE	Rigid PVC 25mm dia. Conduit / 2X1.5 sq. mm Copper Wire For Fire Alarm
IN RCC SLAB		CONDUIT	CCTV	Rigid PVC 25mm dia. Conduit /3+1 Coaxial Wire / Cat 6 UTP Cable For Security Camera (C.C.T.V.).
+24"	28	TEL		TELEPHONE POINT
+24"	28	LP TEL		6 A PLUG POINT FOR TELEPHONE
+48"	28	TV		TV COAXIAL POINT
+48"	56	LP TV		6 A PLUG POINT FOR TV
+42"	01	MCP		MANUAL CALL POINT
+90"	01	HO		HOOTER POINT
+90"	01	CCTV		WALL MOUNTED CCTV CAMERA
+24"	07			LV JOINT BOX

PROJECT NAME :- VINAYAK AASHIYANA	PROMOTER:- AGARWAL BUILDERS	PROJECT ADDRESS :- PLOT NO-46, SCHEME-24 (RAJAT VIHAR), MUTUL HOUSING CO. OP. SOCIETY, JAIPUR	PROJECT FOR REFERENCE:- AVINASH JI PLOT NO-46, SCHEME-24 (RAJAT VIHAR)	DRAWING: 6TH FLOOR LV CONDUIT PLAN	ARCHITECTS:- SPACE GRID C-49, VIDYA APARTMENT, PARAS MARG, BAPU NAGAR, NEAR JANTA STORE CIRCLE, JAIPUR-302015 PH-09314918766, 0141-4005506 (O) Email:-info.spacegrid@gmail.com	SERVICES CONSULTANT: ASHI ASSOCIATES F 9 / 440 , Keshav Marg Chitrakut Scheme, Jaipur PH-91-0-93146-10438, 0141-2440946 Mail:-vipul8599@yahoo.com	APPD BY:- VIPUL AGARWAL DEALT BY:- SANJAY DRAWN BY:- RAJENDER	DATE:- 26-10-2024 SCALE:- N.T.S. REV:- R-00	NORTH:-
--	------------------------------------	--	---	---	---	--	--	--	-----------------

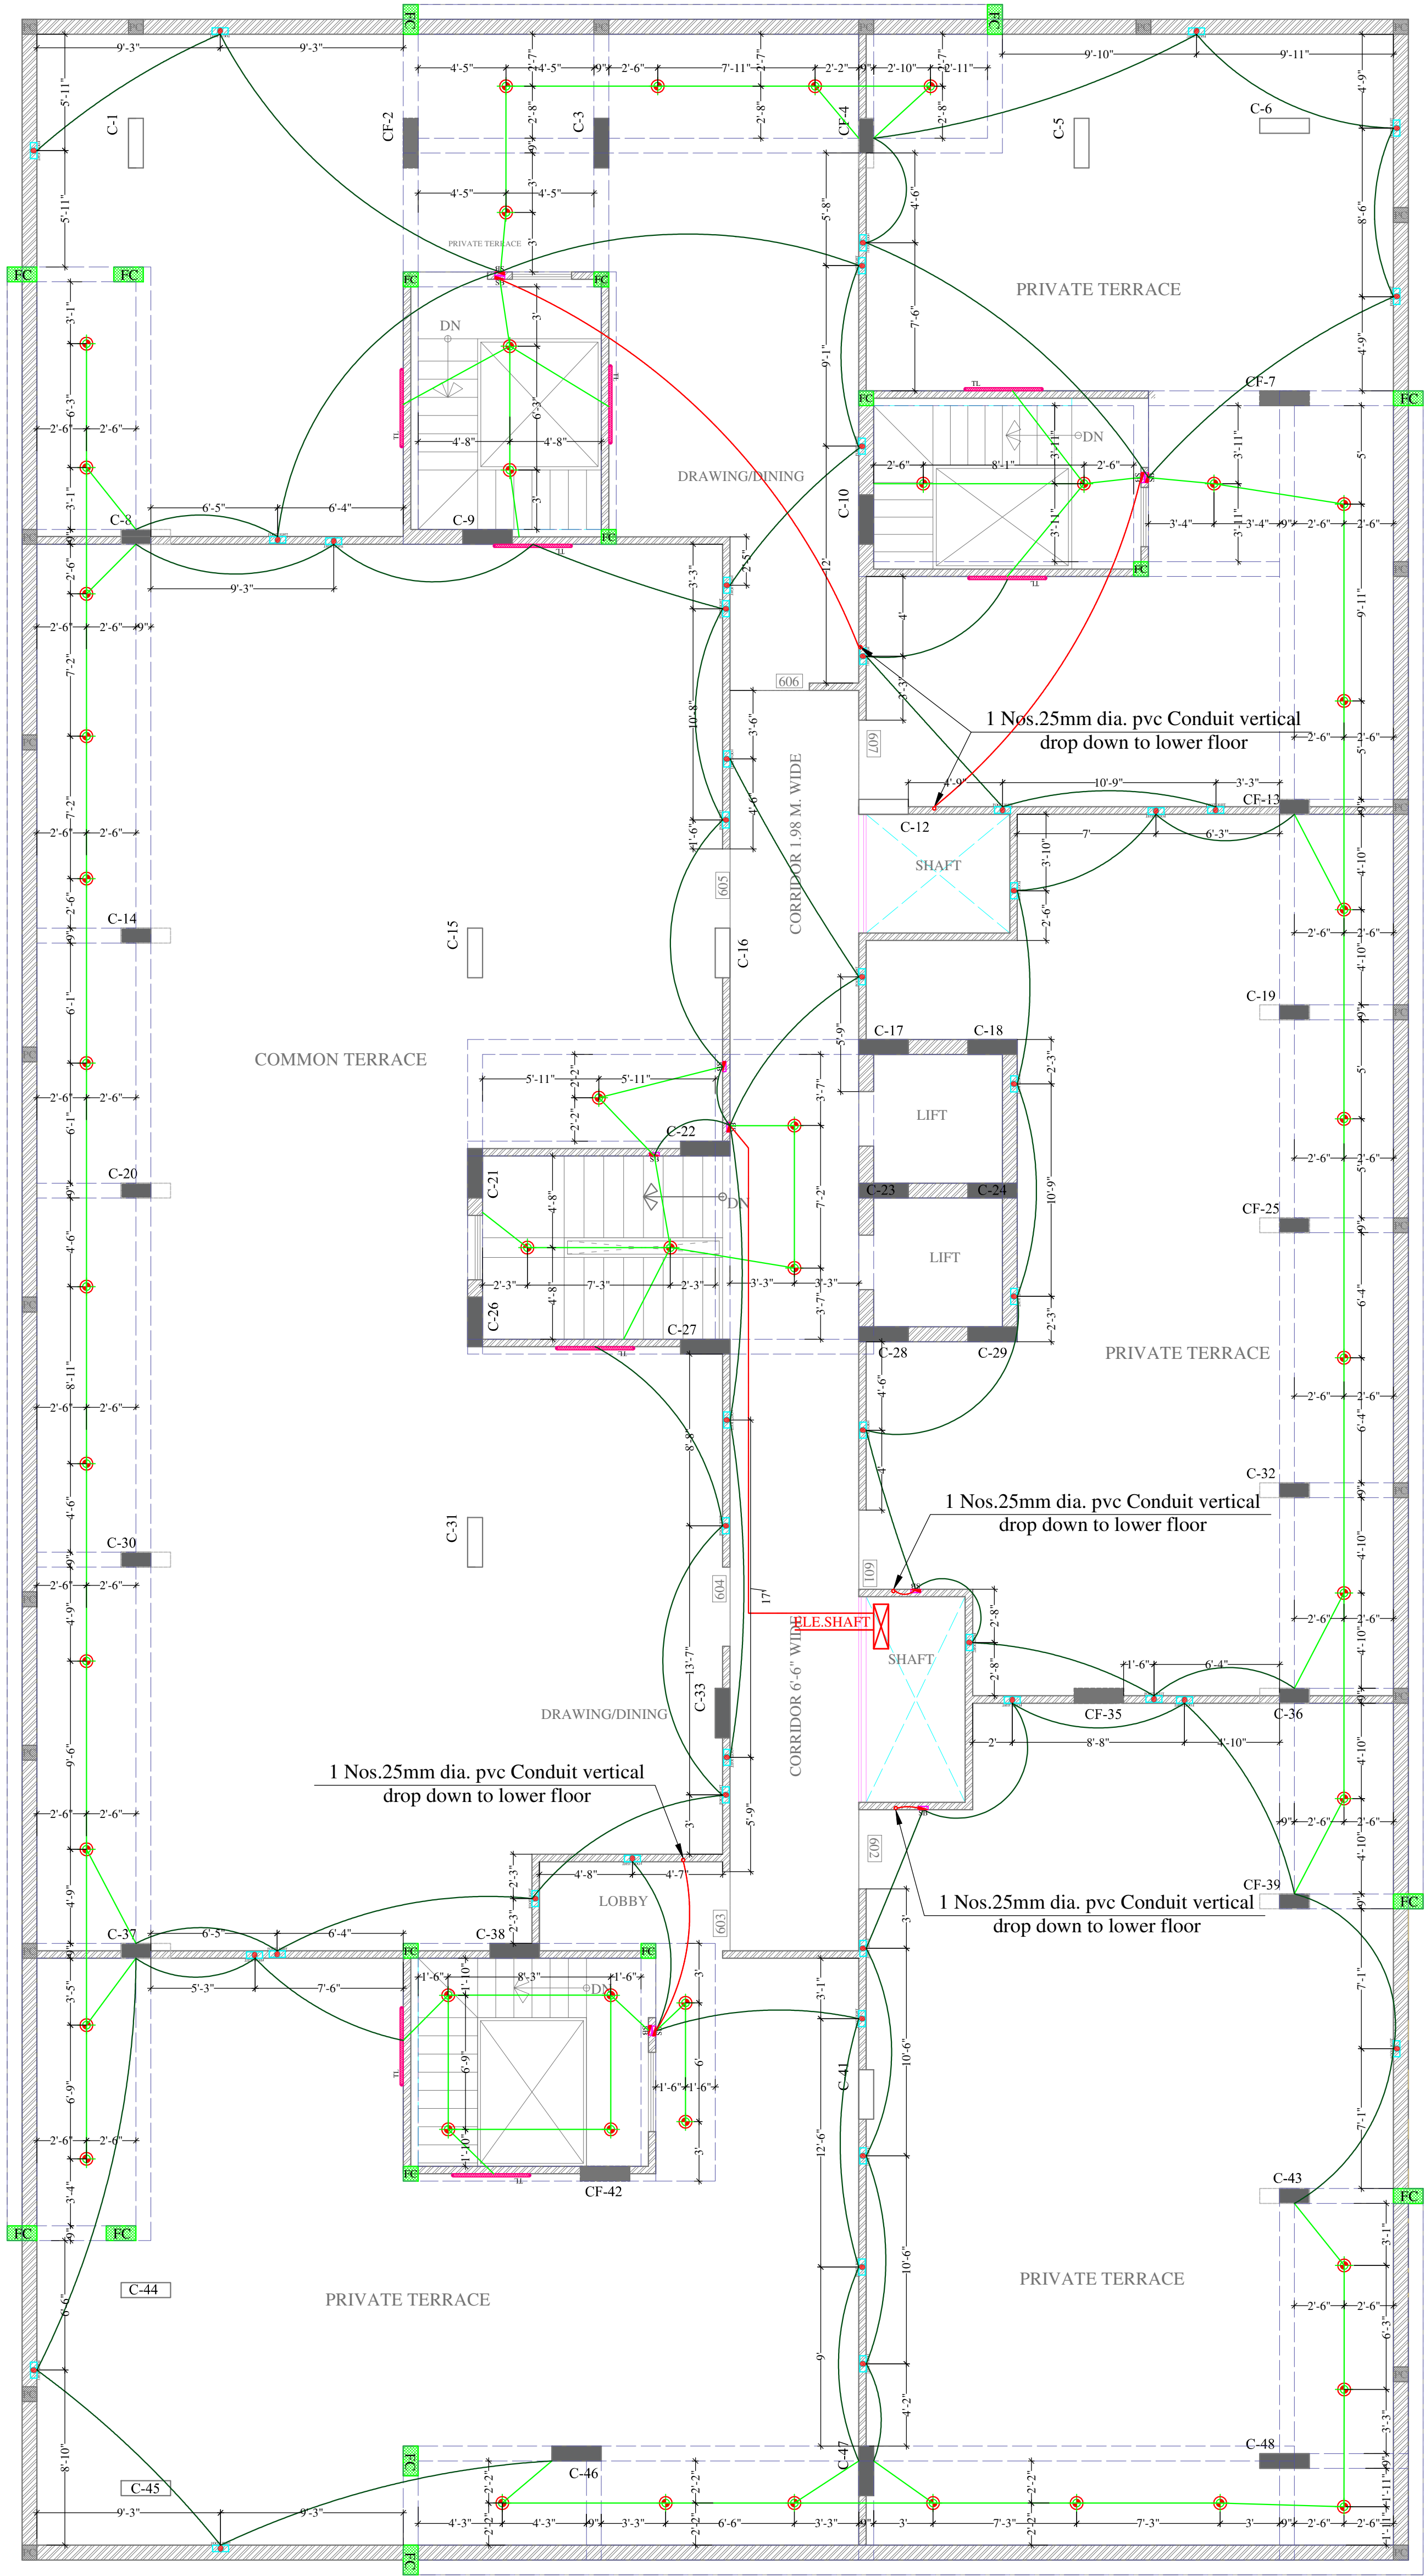

For AGARWAL BUILDERS

Signature
Partner

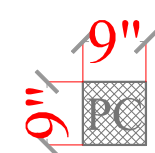

PARAPET COLUMN



FLOATING COLUMN

LEGENDS:

Mounting Height	No.	I D	Symbol	Description
IN RCC SLAB		CONDUIT		Rigid PVC 25mm dia. Conduit /1.5 sqmm Wire For Light Points
IN FLOOR		CONDUIT		Rigid PVC 25mm dia. Conduit /1.5 sqmm Wire For Light Points
IN FLOOR		CONDUIT		Rigid PVC 25mm dia. Conduit /2.5 sqmm Wire For Light Circuits
CEILING	49	DL		LED 6" DOWN LIGHTER 20W (SURFACE MOUNTED) MAKE:- SYSKA LED CAT NO.:- SDL-15W GLD 6.5K/4K
+90"	08	TL/W		Led Wall Tube Light Make:- Syska Led Cat no.- SSK-T5-20W
+18"	43	FL		FOOT LIGHT
+42"	11	SB		SWITCH BOARD

Signature
VIPUL AGARWAL
M.E.P. CONSULTANT
B.E. ELECTRICAL

PROJECT NAME :- VINAYAK AASHIYANA	PROMOTER:- AGARWAL BUILDERS	PROJECT ADDRESS :- PLOT NO-46, SCHEME-24 (RAJAT VIHAR), MUTUL HOUSING CO. OP. SOCIETY, JAIPUR	PROJECT FOR REFERENCE:- AVINASH JI PLOT NO-46, SCHEME-24 (RAJAT VIHAR)	DRAWING: TERRACE FLOOR ELECTRIC CONDUIT PLAN	ARCHITECTS:- SPACE GRID C-49 VIDYA APARTMENT, PARAS MARG, BAPU NAGAR, NEAR JANTA STORE CIRCLE, JAIPUR-302015 PH-09314918766, 0141-4005506 (O) Email:-info.spacegrid@gmail.com	SERVICES CONSULTANT: ASHI ASSOCIATES F 9 / 440 , Keshav Marg Chitrakut Scheme, Jaipur PH-91-0-93146-10438 , 0141-2440946 Mail:-vipul8599@yahoo.com	APPD BY:- VIPUL AGARWAL DEALT BY:- SANJAY DRAWN BY:- KEDAR	DATE:- 26-10-2024 SCALE:- N.T.S. REV.:- R-00	NORTH:-
---	---------------------------------------	---	--	--	---	--	--	--	-------------