

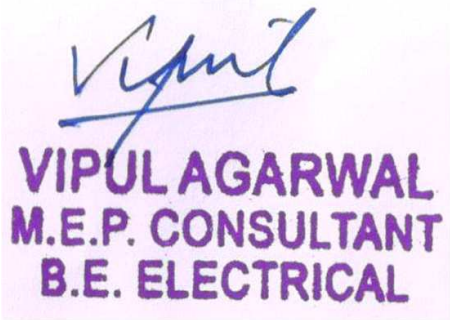


 

LEGENDS:


Mounting Ht.	Qty.	Symbol	Description
CEILING	10		PENDANT SPRINKLER
CEILING	50mtr		25 MM DIA. MS PIPE
CEILING	09mtr		32 MM DIA. MS PIPE
CEILING	01mtr		40 MM DIA. MS PIPE
CEILING	05mtr		50 MM DIA. MS PIPE
	01		CONTROL VALVE

PROJECT NAME :-	PROMOTER:-	PROJECT ADDRESS :-	PROJECT FOR REFERENCE:-	DRAWING:	ARCHITECTS:-	SERVICES CONSULTANT:	APPD BY:-	DATE:-	NORTH:-
VINAYAK AASHIYANA	AGARWAL BUILDERS	PLOT NO-46, SCHEME-24 (RAJAT VIHAR), MUTUL HOUSING CO. OP. SOCIETY, JAIPUR	AVINASH JI PLOT NO-46, SCHEME-24 (RAJAT VIHAR)	BASEMENT FLOOR FIRE SPRINKLER, MCP, HOOTER & FIRE EXTINGUISHER PLAN	 SPACE GRID C-49,VIDYA APARTMENT PARAS MARG, BAPU NAGAR,NEAR JANTA STORE CIRCLE, JAIPUR-302015 PH-0931-4918766,0141-4005506 (O) Email-info.spacegrid@gmail.com	ASHI ASSOCIATES F 9 / 440 , Keshav Marg Chitrakut Scheme,Jaipur PH-91-0-93146-10438, 0141-2440946 Mail-vipul8599@yahoo.com	VIPUL AGARWAL DEALT BY:- SANJAY DRAWN BY:- VIJESH	09-07-2024 SCALE:- N.T.S. REV.:- R-00	

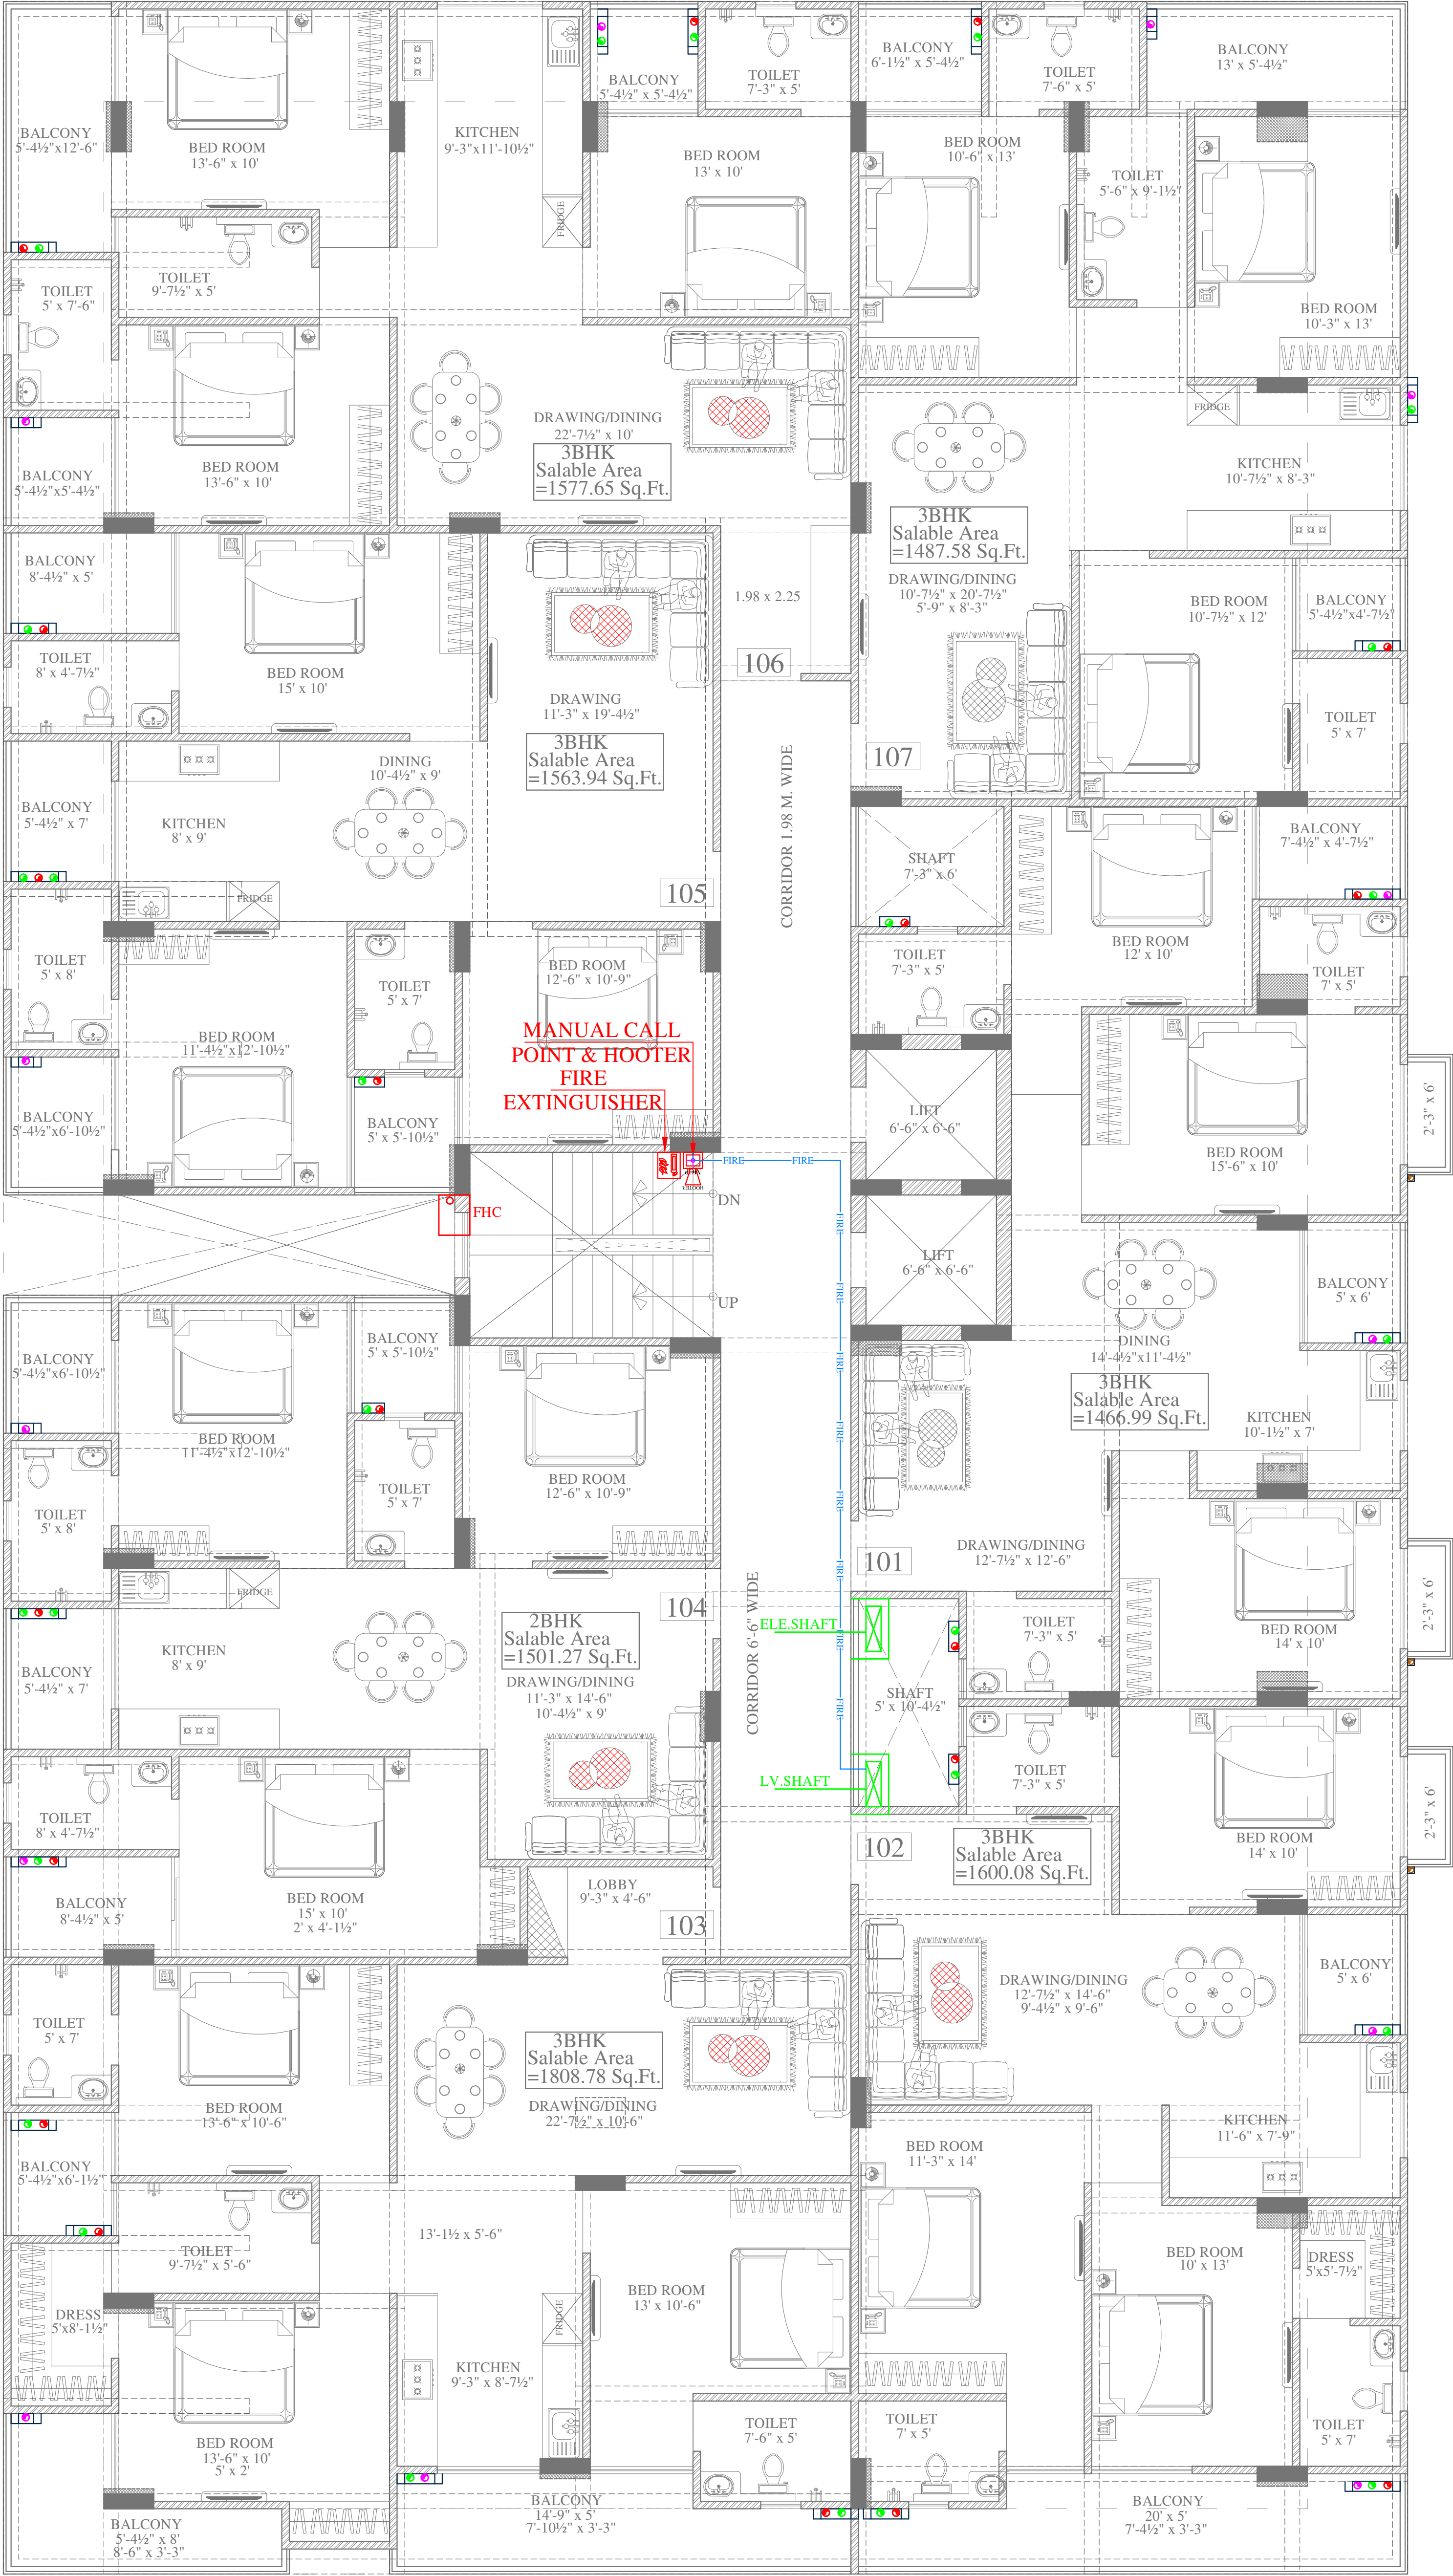

LEGENDS:

Mounting Height	No.	I D	Symbol	Description
IN CEILING		CONDUIT		Rigid PVC Conduit 25mm/ 2X1.5 sq. mm Copper Wire for Fire Alarm
+42"	01	MCP		MANUAL CALL POINT
+90"	01	HT		HOOTER POINT
+42"	01			FIRE EXTINGUISHER

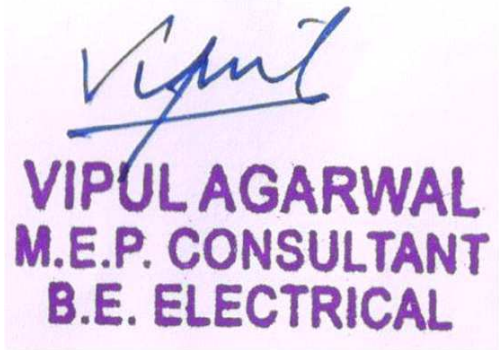


PROJECT NAME :- VINAYAK AASHIYANA	PROMOTER:- AGARWAL BUILDERS	PROJECT ADDRESS :- PLOT NO-46, SCHEME-24 (RAJAT VIHAR), MUTUL HOUSING CO. OP. SOCIETY, JAIPUR	PROJECT FOR REFERENCE:- AVINASH JI PLOT NO-46, SCHEME-24 (RAJAT VIHAR)	DRAWING: TYPICAL (1st. to 5th.) FLOOR MCP, HOOTER & FIRE EXTINGUISHER PLAN	ARCHITECTS:- SPACE GRID C-49, VIDYA APARTMENT, PARAS MARG, BAPU NAGAR, NEAR JANTA STORE CIRCLE, JAIPUR-302015 PH: 09314918766, 0141-4005506 (O) Email: info.spacegrid@gmail.com	SERVICES CONSULTANT: ASHI ASSOCIATES F 9 / 440, Keshav Marg Chitrakut Scheme, Jaipur PH: 91-0-93146-10438, 0141-2440946 Mail: vipul8599@yahoo.com	APPD BY:- VIPUL AGARWAL DEALT BY:- SANJAY DRAWN BY:- VIJESH	DATE:- 09-07-2024 SCALE:- N.T.S. REV:- R-00	NORTH:-
--------------------------------------	--------------------------------	--	---	---	---	---	--	--	-------------



LEGENDS:

Mounting Height	No.	I D	Symbol	Description
IN CEILING		CONDUIT		Rigid PVC Conduit 25mm/ 2X1.5 sq. mm Copper Wire for Fire Alarm
+42"	01	MCP		MANUAL CALL POINT
+90"	01	HT		HOOTER POINT
+42"	01			FIRE EXTINGUISHER

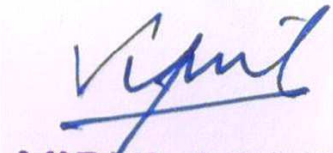
VIPUL AGARWAL
M.E.P. CONSULTANT
B.E. ELECTRICAL

PROJECT NAME :- VINAYAK AASHIYANA	PROMOTER:- AGARWAL BUILDERS	PROJECT ADDRESS :- PLOT NO-46, SCHEME-24 (RAJAT VIHAR), MUTUL HOUSING CO. OP. SOCIETY, JAIPUR	PROJECT FOR REFERENCE:- AVINASH JI PLOT NO-46, SCHEME-24 (RAJAT VIHAR)	DRAWING: 6TH FLOOR MCP, HOOTER & FIRE EXTINGUISHER PLAN	ARCHITECTS:-  SPACE GRID C-49, VIDYA APARTMENT, PARAS MARG, BAPU NAGAR, NEAR JANTA STORE CIRCLE, JAIPUR-302015 PH: 09314918766, 0141-4065506 (O) Email: info.spacegrid@gmail.com	SERVICES CONSULTANT: ASHI ASSOCIATES F 9 / 440 , Keshav Marg Chitrakut Scheme, Jaipur PH: 91403146-10438, 3141-2440946 Mail: vipul8599@yahoo.com	APPD BY:- VIPUL AGARWAL DEALT BY:- SANJAY DRAWN BY:- VIJESH	DATE:- 09-07-2024 SCALE:- N.T.S. REV.:- R-00	NORTH:- 
---	---------------------------------------	--	---	--	---	--	--	---	--