


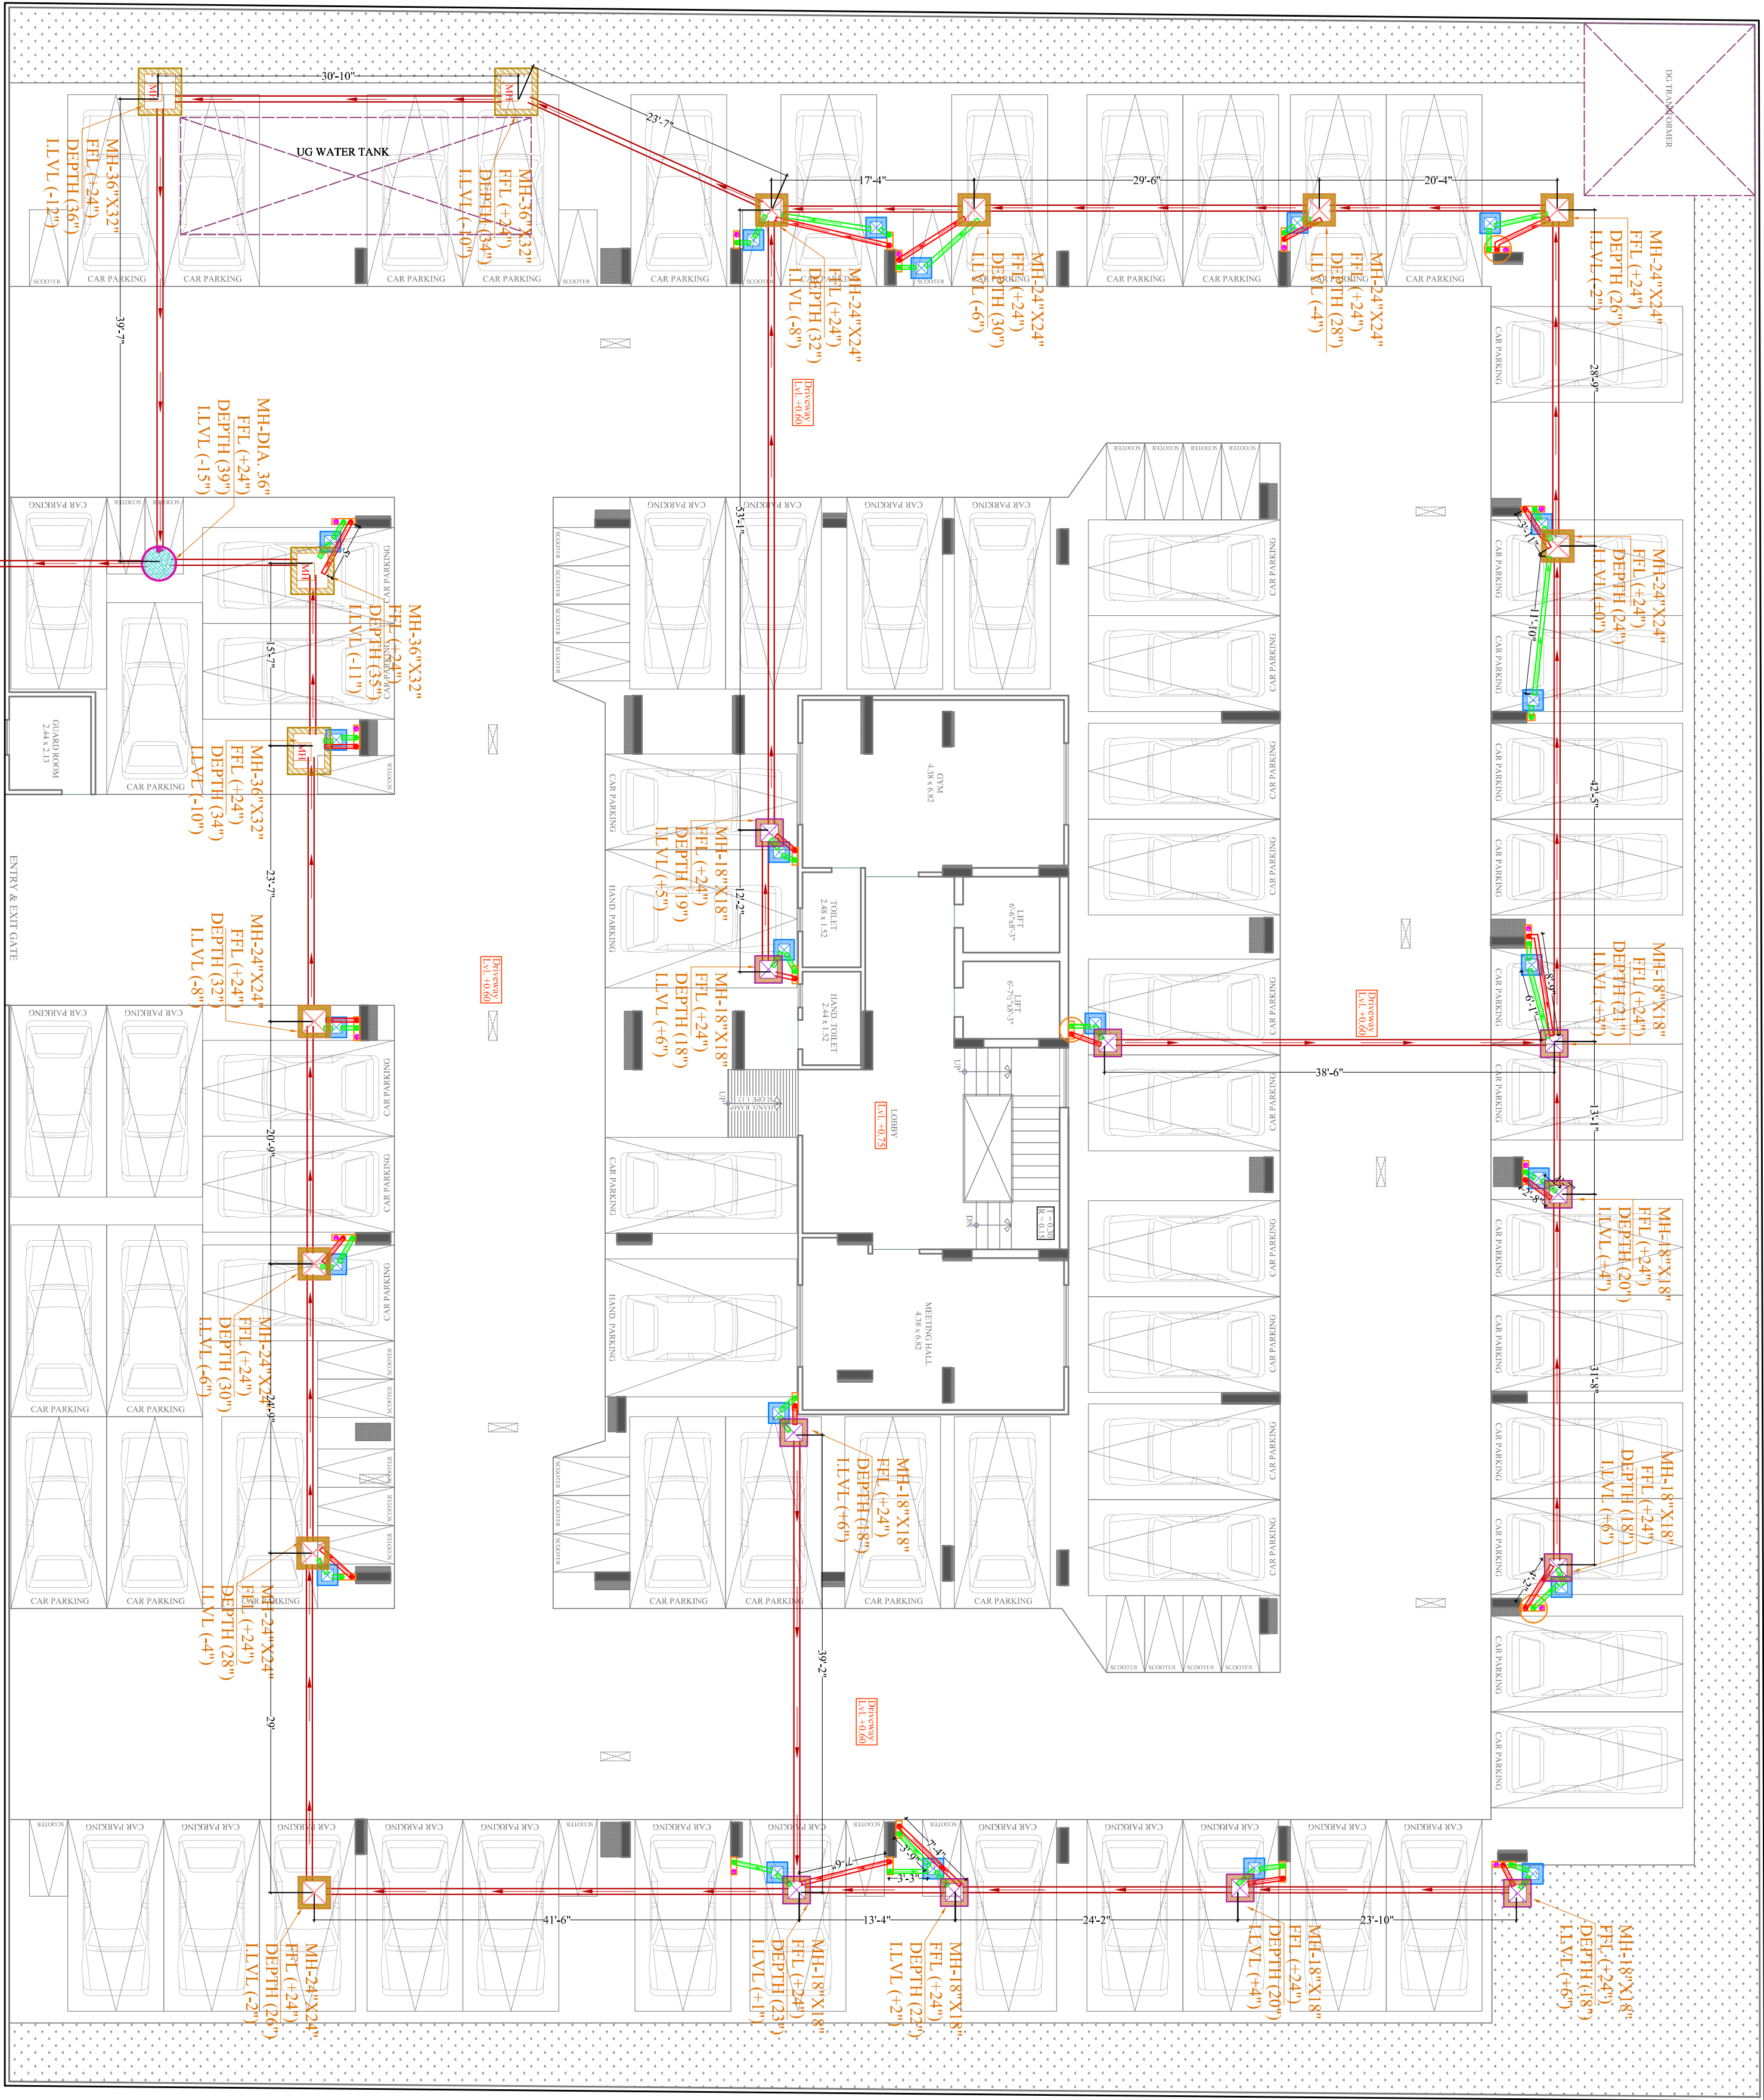

STILT PLAN

6" SWP DROP TO
OUTSIDE AS PER
SITE CONDITION

ROAD 12 M WIDE

VIPUL AGARWAL
M.E.P. CONSULTANT
B.E. ELECTRICAL

SERVICES CONSULTANT:
ASHI ASSOCIATES
F-9 / 440, Keshav Mang Chitrakrit Scheme, Jaipur
PH: 093146-10438, 0141-2440946
Mail: vipul8599@gmail.com

PROJECT NAME:

DRAWING:

DRN. BY:

CHKD. BY:

ARCHITECTS:

NAKSHATRA

EXTERNAL SEWERAGE PIPE
ROUTE PLAN

SNEHA

SANJAY

SPACE GRID

PROMOTER:

PROJECT ADDRESS :

SCALE:

DATE:



SHREE VINAYAK BUILDERS

KHASRA NO. 398/10 AT VILLAGE
MOHANPURA, TEHSIL- SANGANER, JAIPUR

N. T. S.


02-10-2024

C-49, VIDYA APARTMENT, PARAS
MARG, BAPU NAGAR, NEAR JANITA
STORE CIRCLE, JAIPUR-302015
PH-09314918766, 0141-4005506 (O)
Email:-info.spacegrid@gmail.com

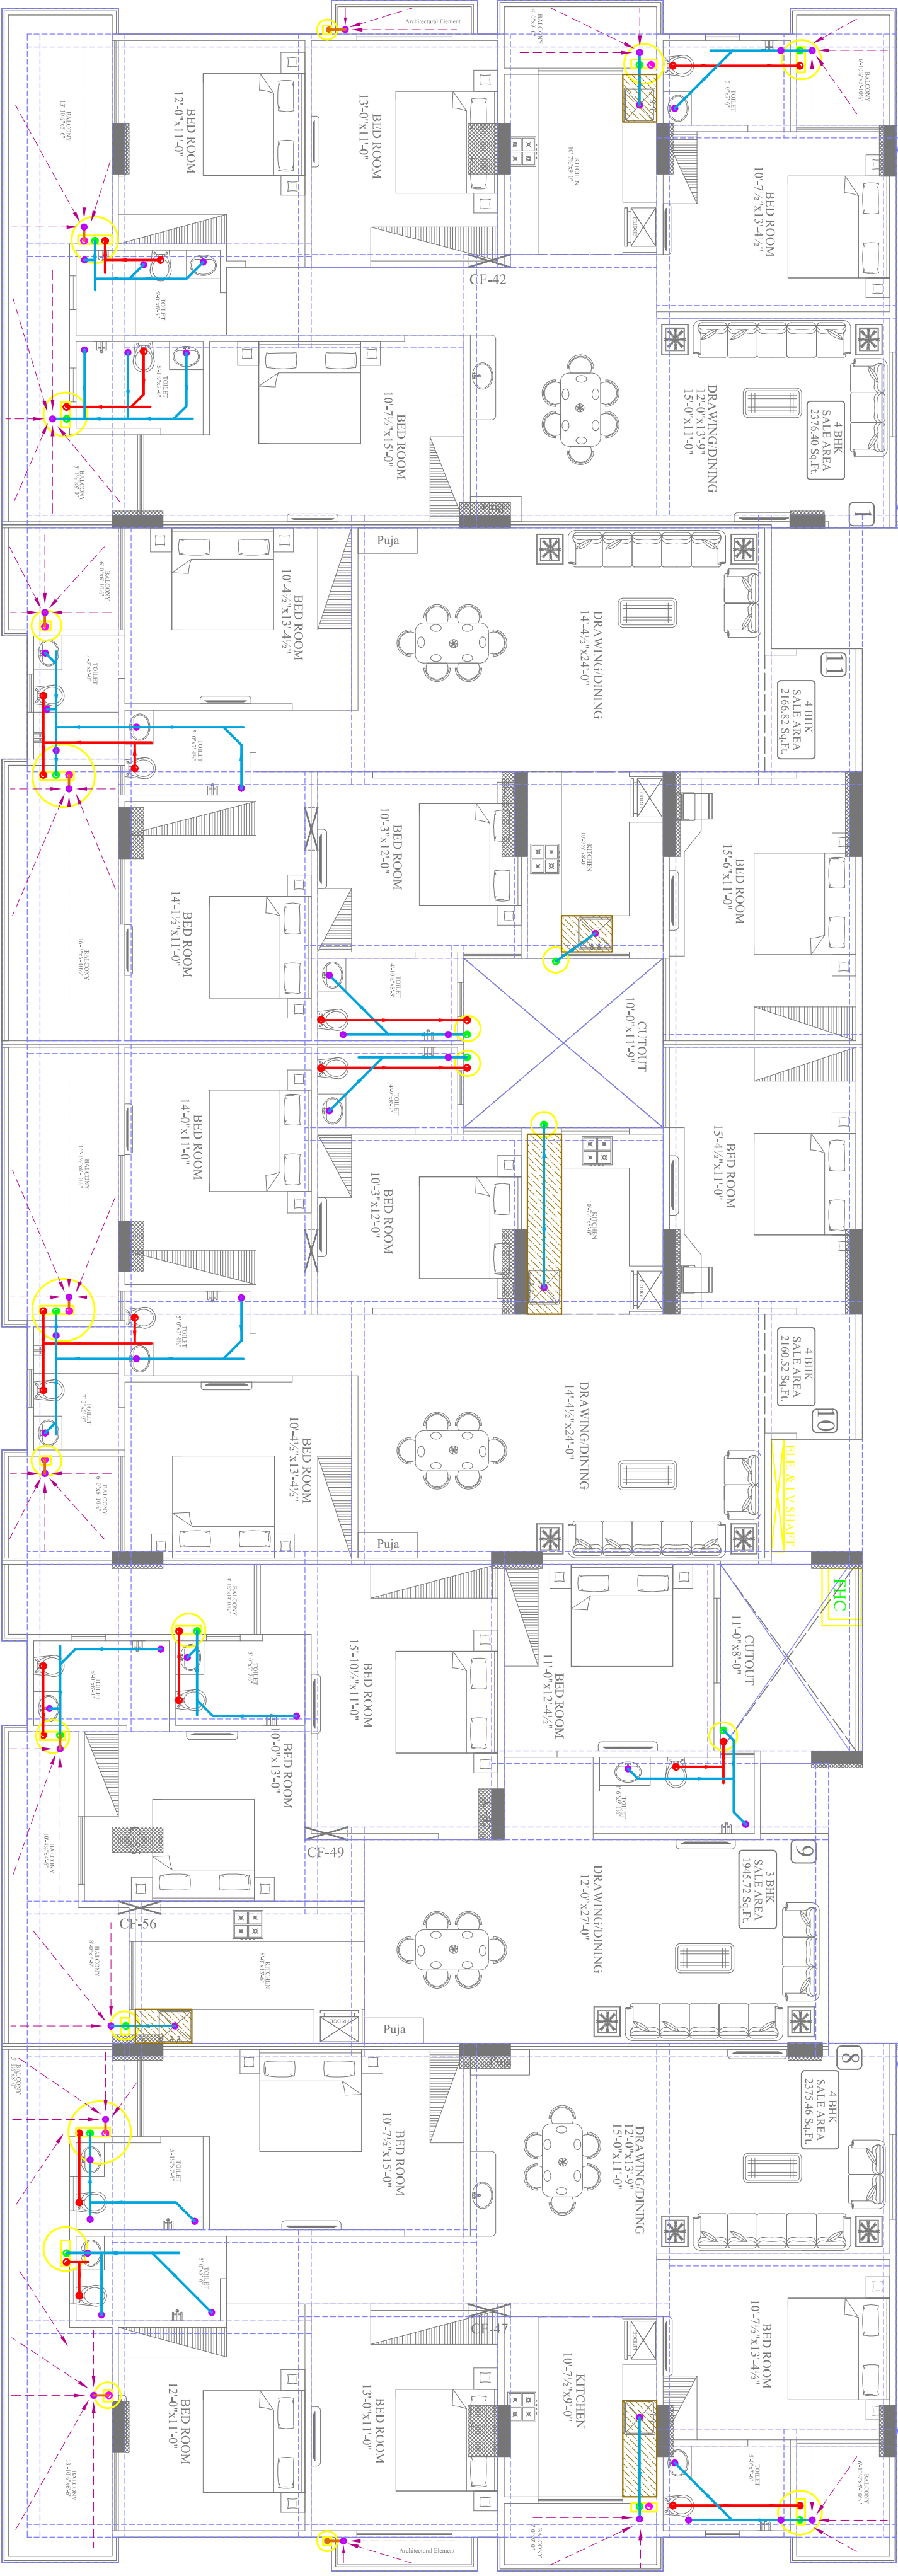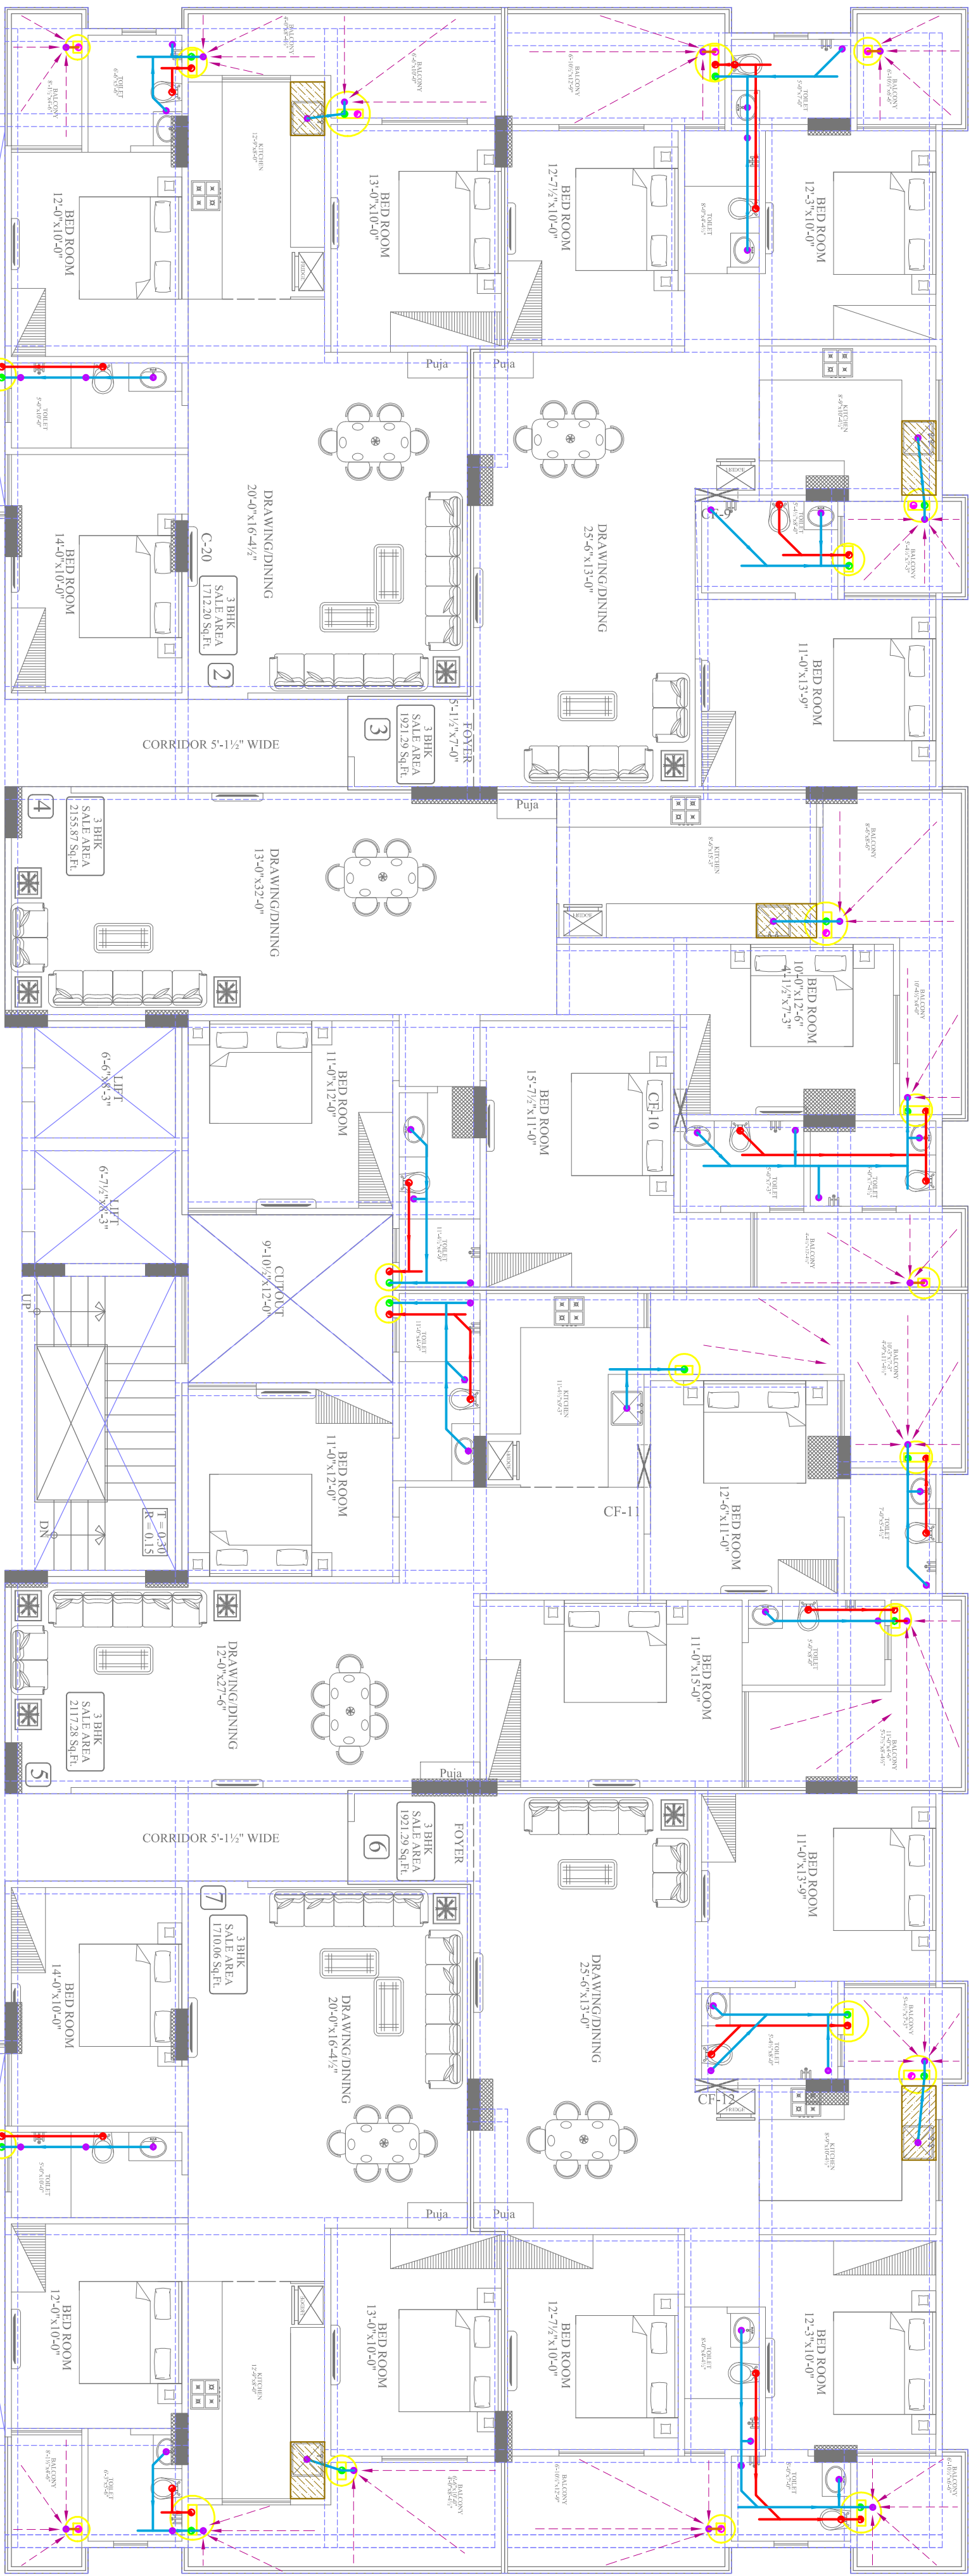

TYPICAL PLAN

----- ROAD 12 M WIDE -----

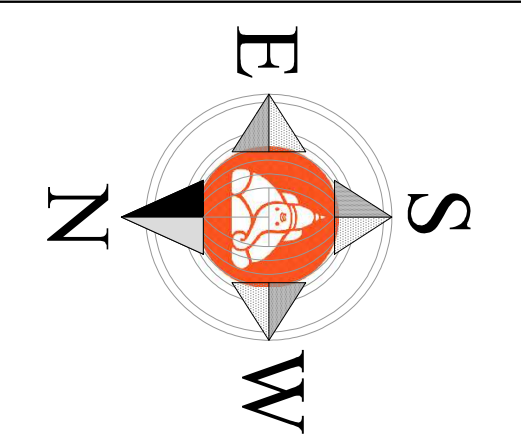

PROJECT NAME:		DRAWING:	
NAKSHATRA		TYPICAL FLOOR INTERNAL DRAINAGE PLAN	
PROMOTER:		PROJECT ADDRESS :	
SHREE VINAYAK BUILDERS		KHASRA NO. 398/10 AT VILLAGE MOHANPURA, TEHSIL- SANGANER, JAIPUR	
DRN. BY:		APPD. BY:	
RAAJ		SANJAY	
SCALE:		DATE:	
N.T.S.			

ARCHITECTS:

ASHI ASSOCIATES

F 9 / 440 , Keshav Marg Chitrakuti Scheme,Jaipur
PH-91-0-93146-10438 ,0141-2440946, Mail:vipul8599@yahoo.com

SPACE GRID

C-49, VIDYA APARTMENT, PARAS MARG, BAPU NAGAR, NEAR JANTA STORE CIRCLE, JAIPUR-302015
PH-09314918766,0141-4005506 (O)
Email:-info.spacegrid@gmail.com

SYMBOL	DESCRIPTION
--------	-------------

Ø110 mm Soil Waste Water Pipe

Ø110 mm Waste Water Pipe

Ø110 mm Rain Water Pipe

Ø110 mm Soil Waste Water Pipe Slope 1:1.50

Ø110 mm Waste Water Pipe Slope 1:1.50

Ø110 mm Rain Water Pipe Slope 1:200

Ø75 mm Waste Water Pipe Internal Toilet Slope 1:1.50

Ø75 mm Rain Water Pipe

Ø40mm Waste Water Pipe Bottle Trap

Ø50mm Waste Water Pipe



Floor Trap

Flow Direction

6" Platform Raise

SERVICE CONSULTANT

Vipul Agarwal
M.E.P CONSULTANT
B.E. ELECTRICAL

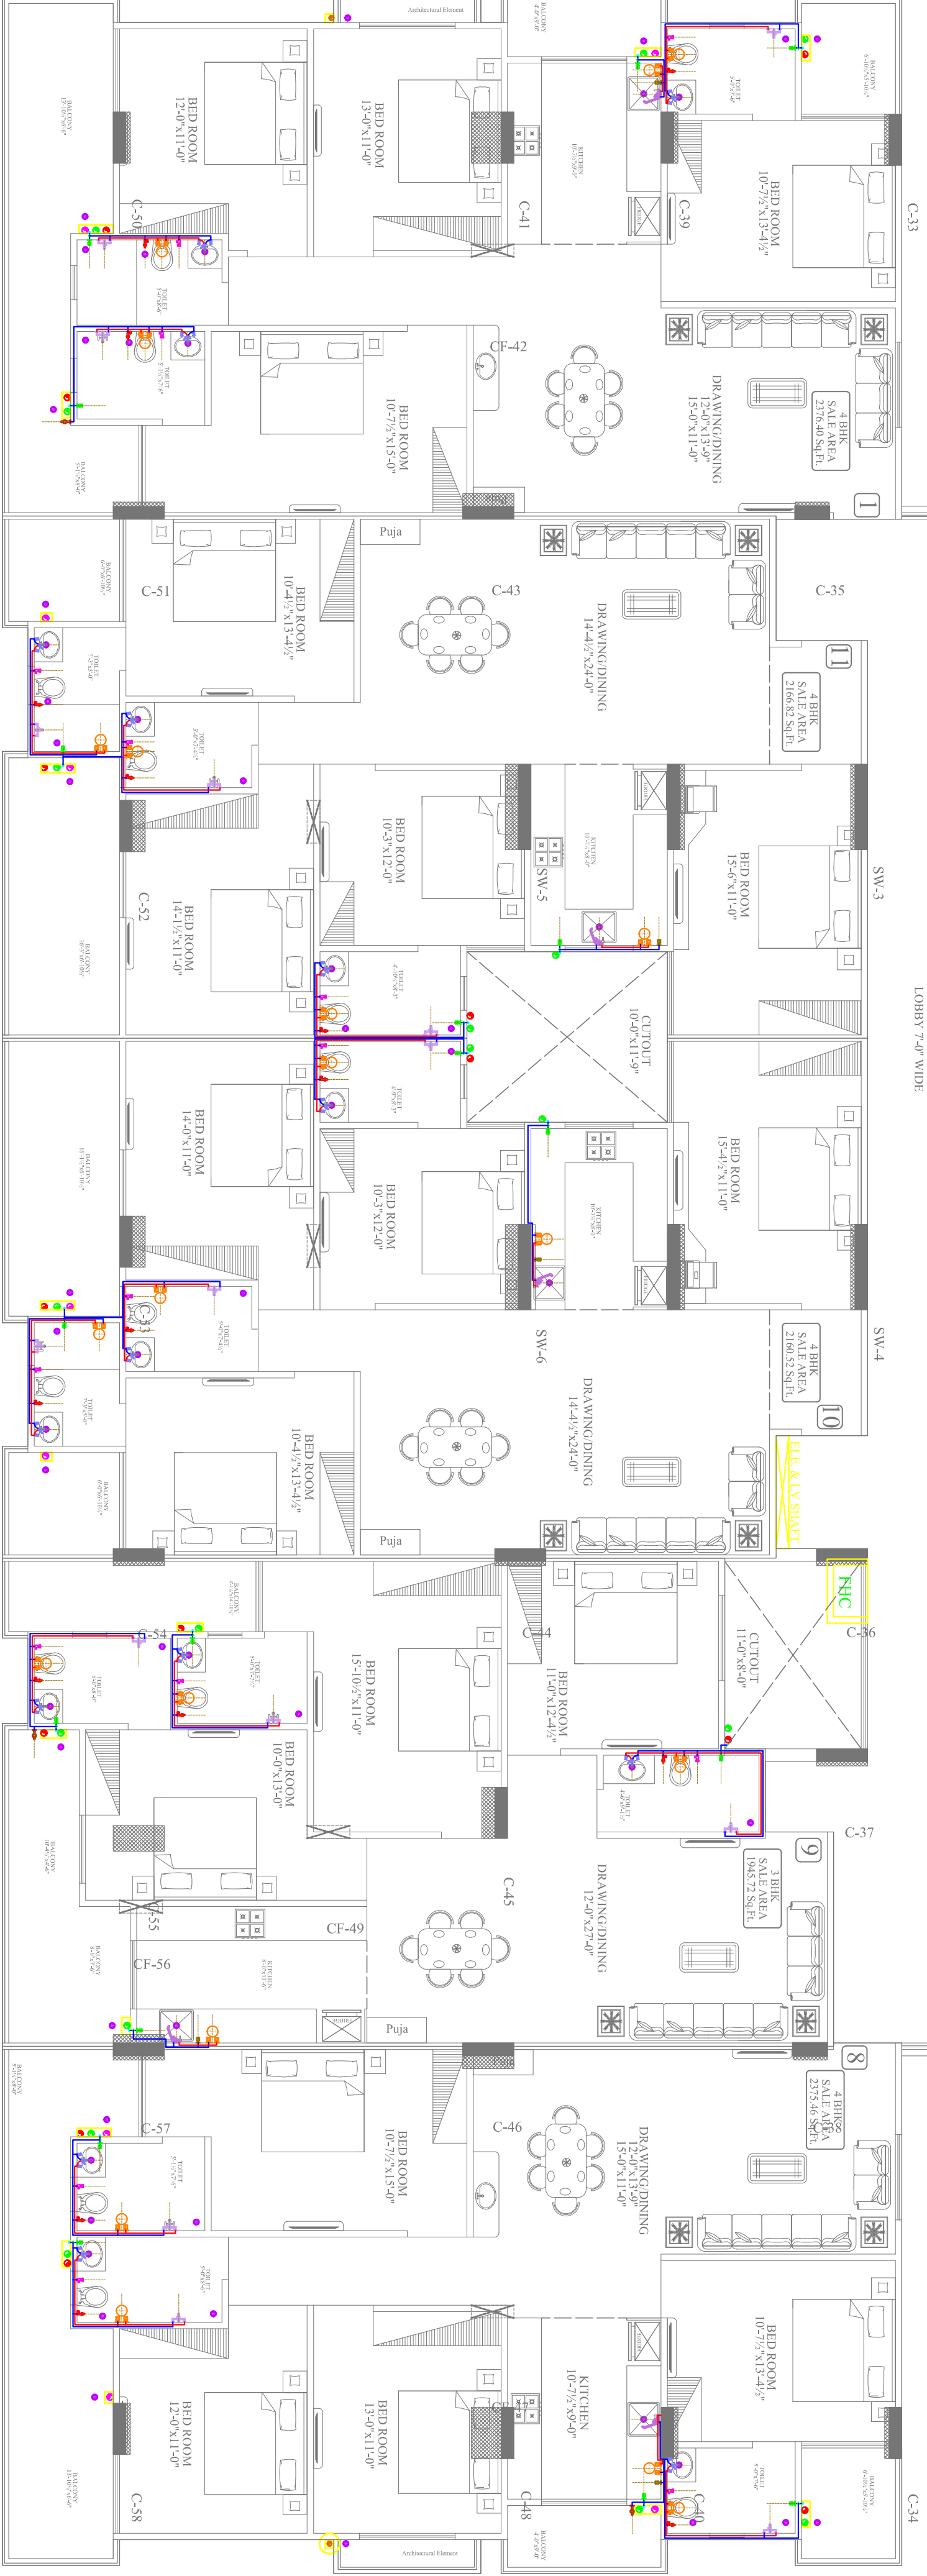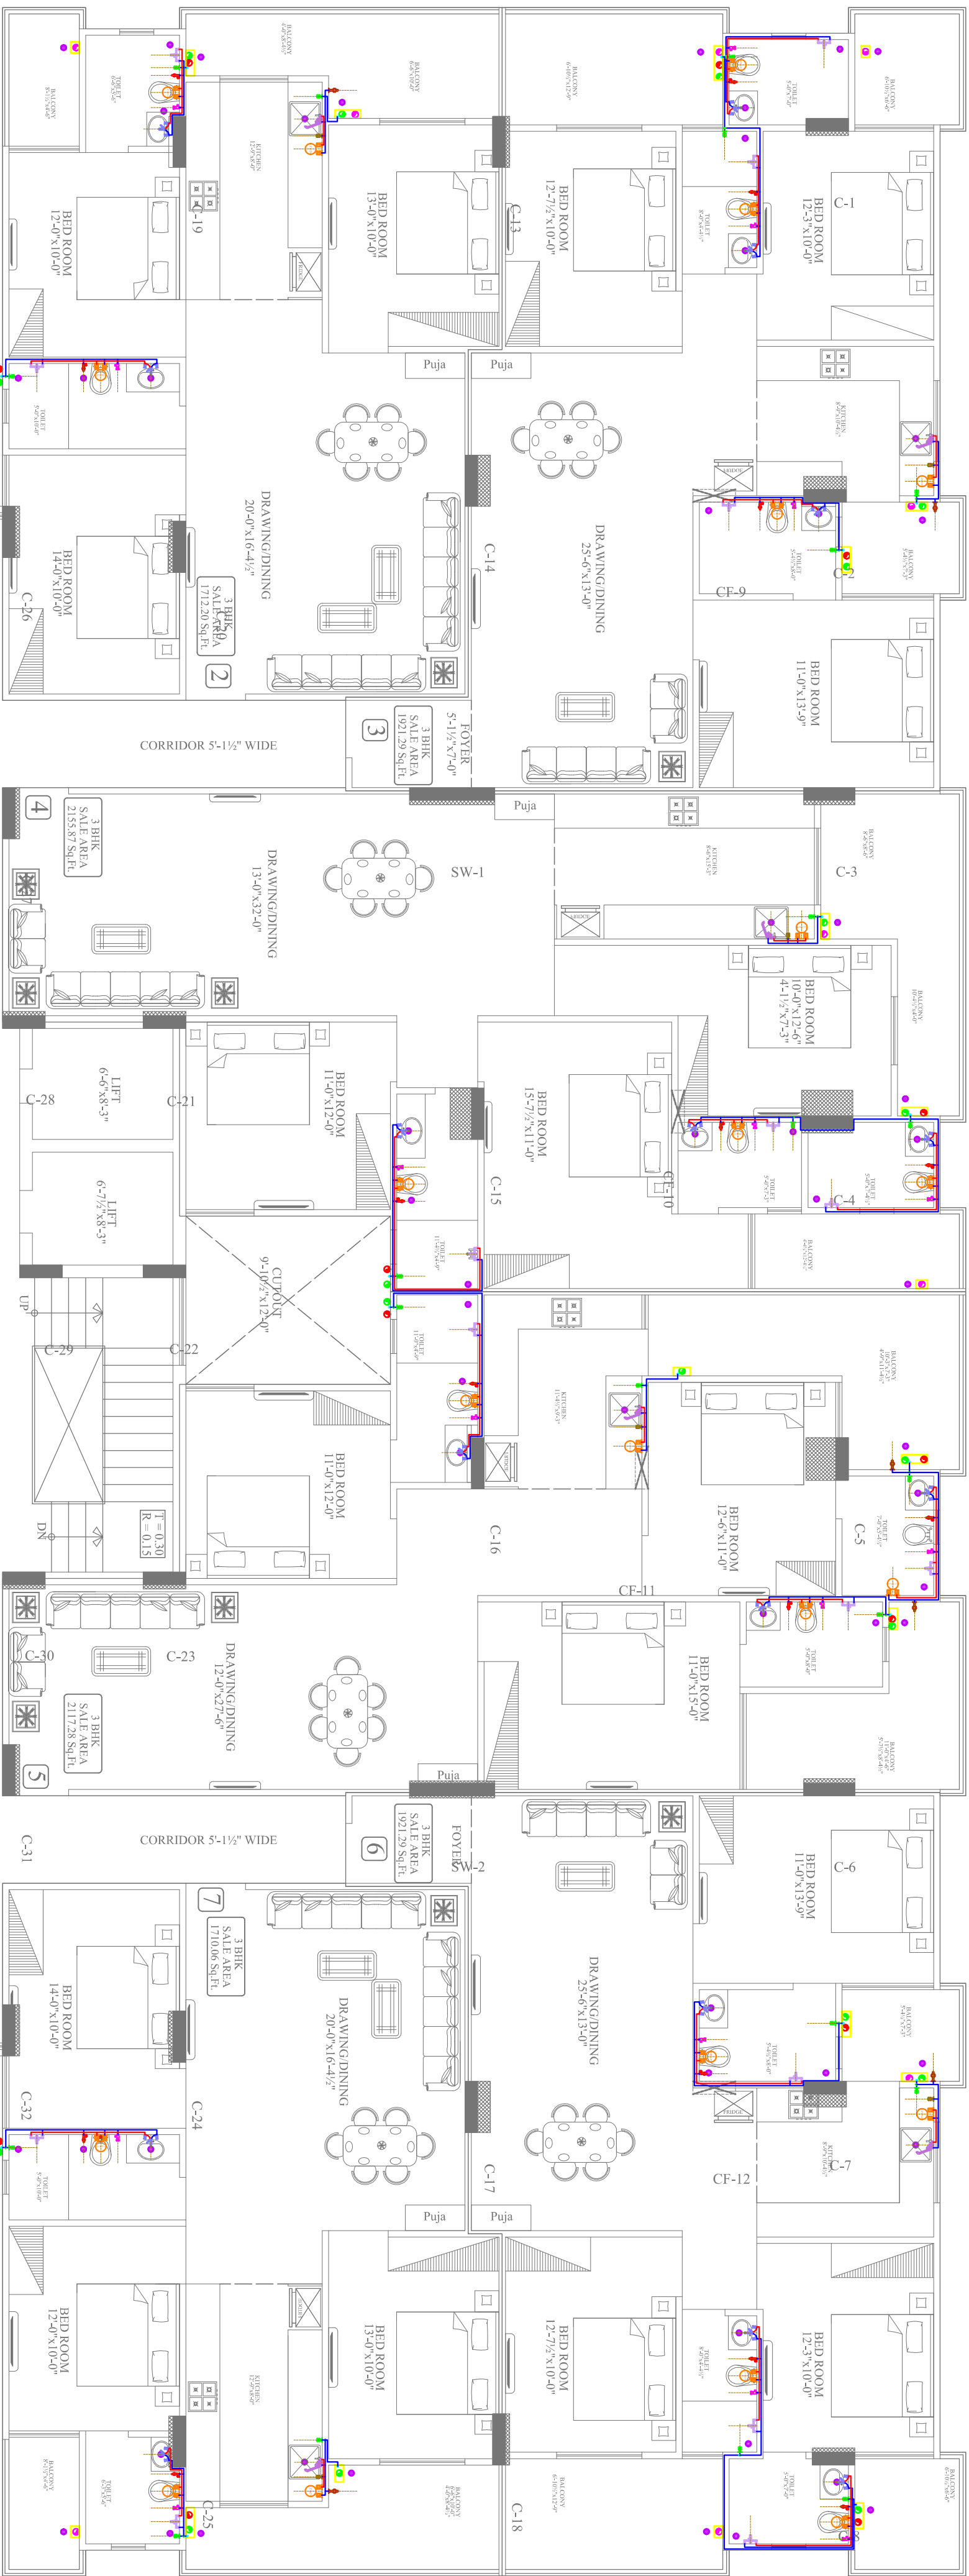

TYPICAL PLAN

ROAD 12 M WIDE

PROJECT NAME:

NAKSHATRA

PROMOTER:

SHREE VINAYAK BUILDERS

DRAWING:

TYPICAL FLOOR INTERNAL
PLUMBING PLAN

PROJECT ADDRESS :

KHASRA NO. 398/10 AT VILLAGE
MOHANPURA, TEHSIL- SANGANER, JAIPUR

DRN. BY:

RAAJ

SCALE:

N.T.S.

APPD. BY:

SANJAY

DATE:

ARCHITECTS:

ASHII ASSOCIATES

F 9 / 440 , Keshav Mang Chitrakut Scheme,Jaipur
PH:91-0-93146-10438 ,0141-2440946, Mail:vinu8399@yahoo.com


SERVICE CONSULTANT

All Heights For Finish Floor Lvl	SYMBOL	SYMBOL	DESCRIPTION
+1000MM			Ø 20MM CWS PIPE THRU WALL CHASE TO SINK
			Ø 20MM HWS PIPE THRU WALL CHASE TO SINK
			Ø 20MM HWS PIPE THRU WALL CHASE TO GEYSER
+1950MM			Ø 20MM HWS PIPE THRU WALL CHASE FROM GEYSER
+1500MM			Ø 20MM CWS PIPE THRU WALL CHASE TO AQUAGUARD
+800MM			Ø 20MM CWS PIPE THRU WALL CHASE TO WASH BASIN MIXER
+450MM			Ø 20MM CWS PIPE THRU WALL CHASE TO BASIN ANGLE VALVE
+450MM			Ø 20MM CWS PIPE THRU WALL CHASE TO BASIN ANGLE VALVE
+800MM			Ø 20MM CWS PIPE THRU WALL CHASE TO CONCELED STOP COCK
+2100MM			Ø 20MM CWS PIPE THRU WALL CHASE TO WALL MIXER /DIVERTOR
+1000MM WALL MIXER DIVERTOR +202MM OUTSHOWER			Ø 20MM HWS PIPE THRU WALL CHASE TO WALL MIXER /DIVERTOR
+300MM			Ø 20MM CWS PIPE THRU WALL CHASE TO FAUCET
+450MM			Ø 20MM CWS PIPE THRU WALL CHASE TO CISTERN ANGLE VALVE
+1200MM			Ø 20MM CWS PIPE THRU WALL CHASE TO URINAL ANGLE VALVE
+900MM			Ø 20MM CWS PIPE THRU WALL CHASE TO TAP FOR AUTOCLAVE
			COLD WATER SUPPLY LINE

Vipul
VIPUL AGARWAL
M.E.P. CONSULTANT
B.E. ELECTRICAL



SPACE GRID

C-49, VIDYA APARTMENT, PARAS
MARG, BAPU NAGAR, NEAR JANTA
STORE CIRCLE, JAIPUR-302015
PH-09314918766,0141-4005506 (O)
Email:-info.spacegrid@gmail.com

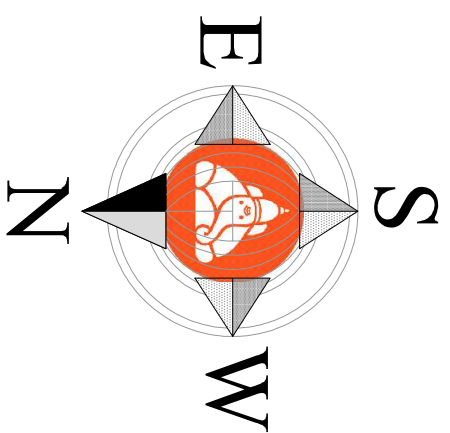




KEY PLAN

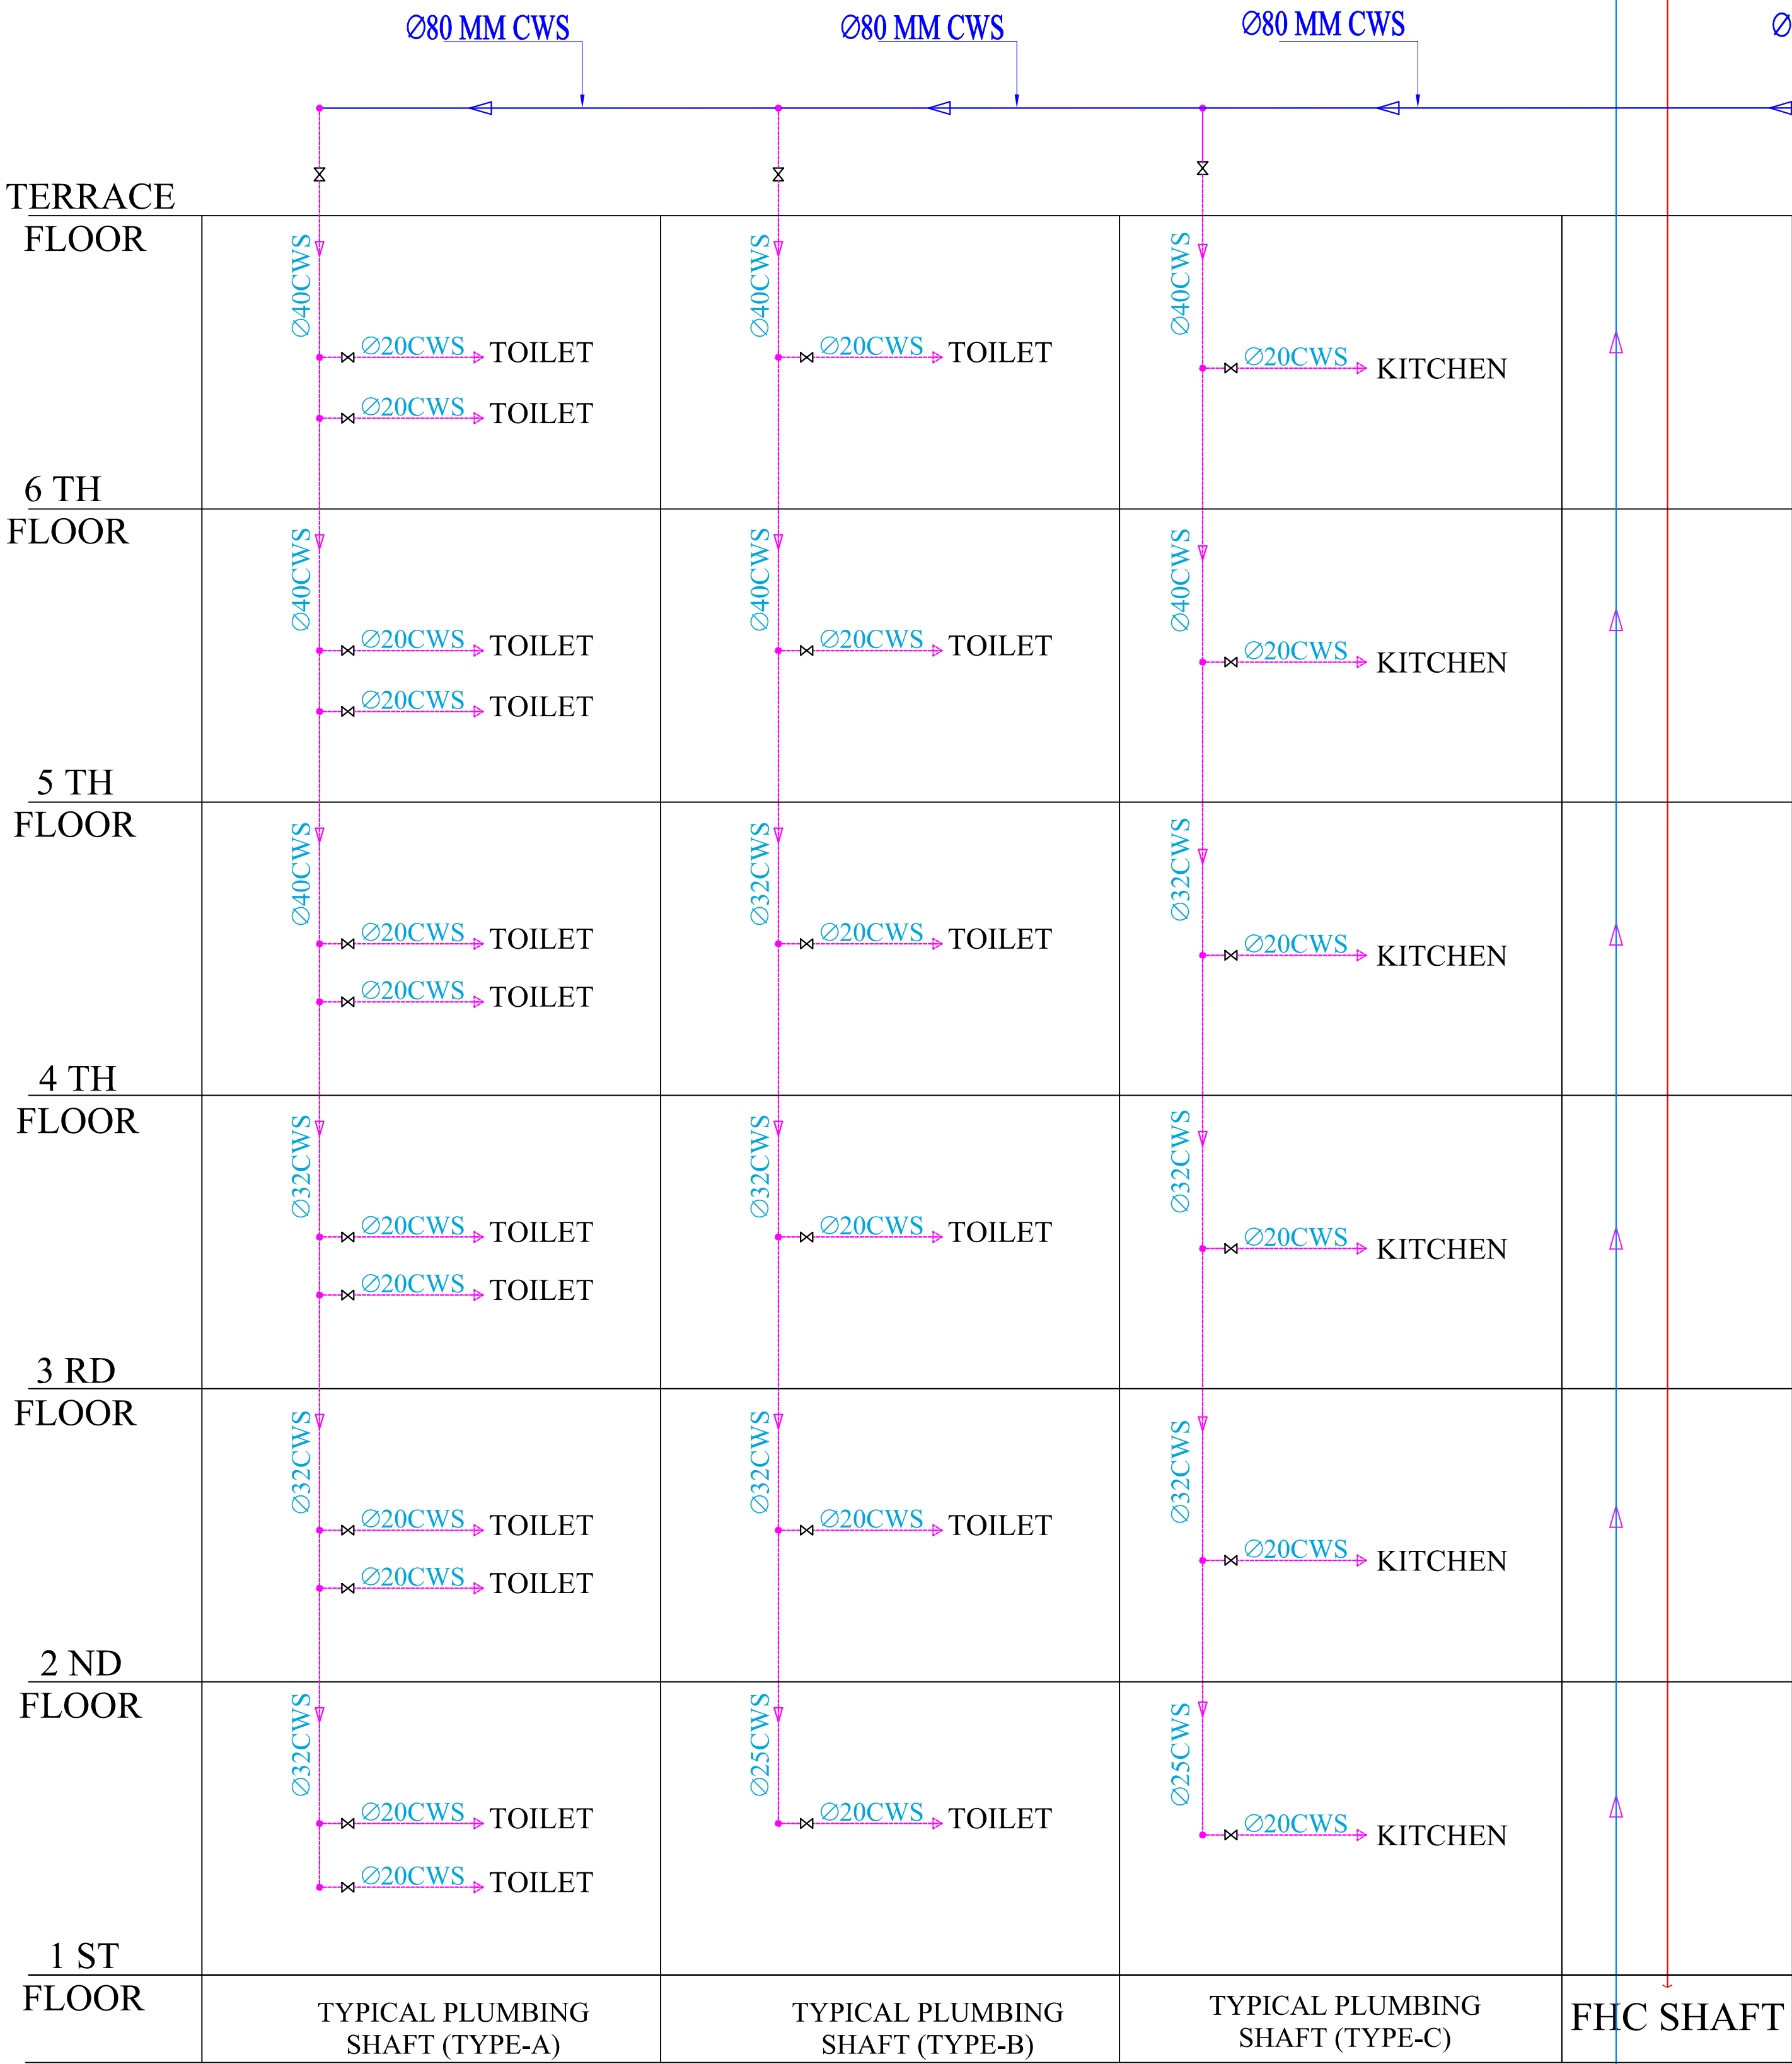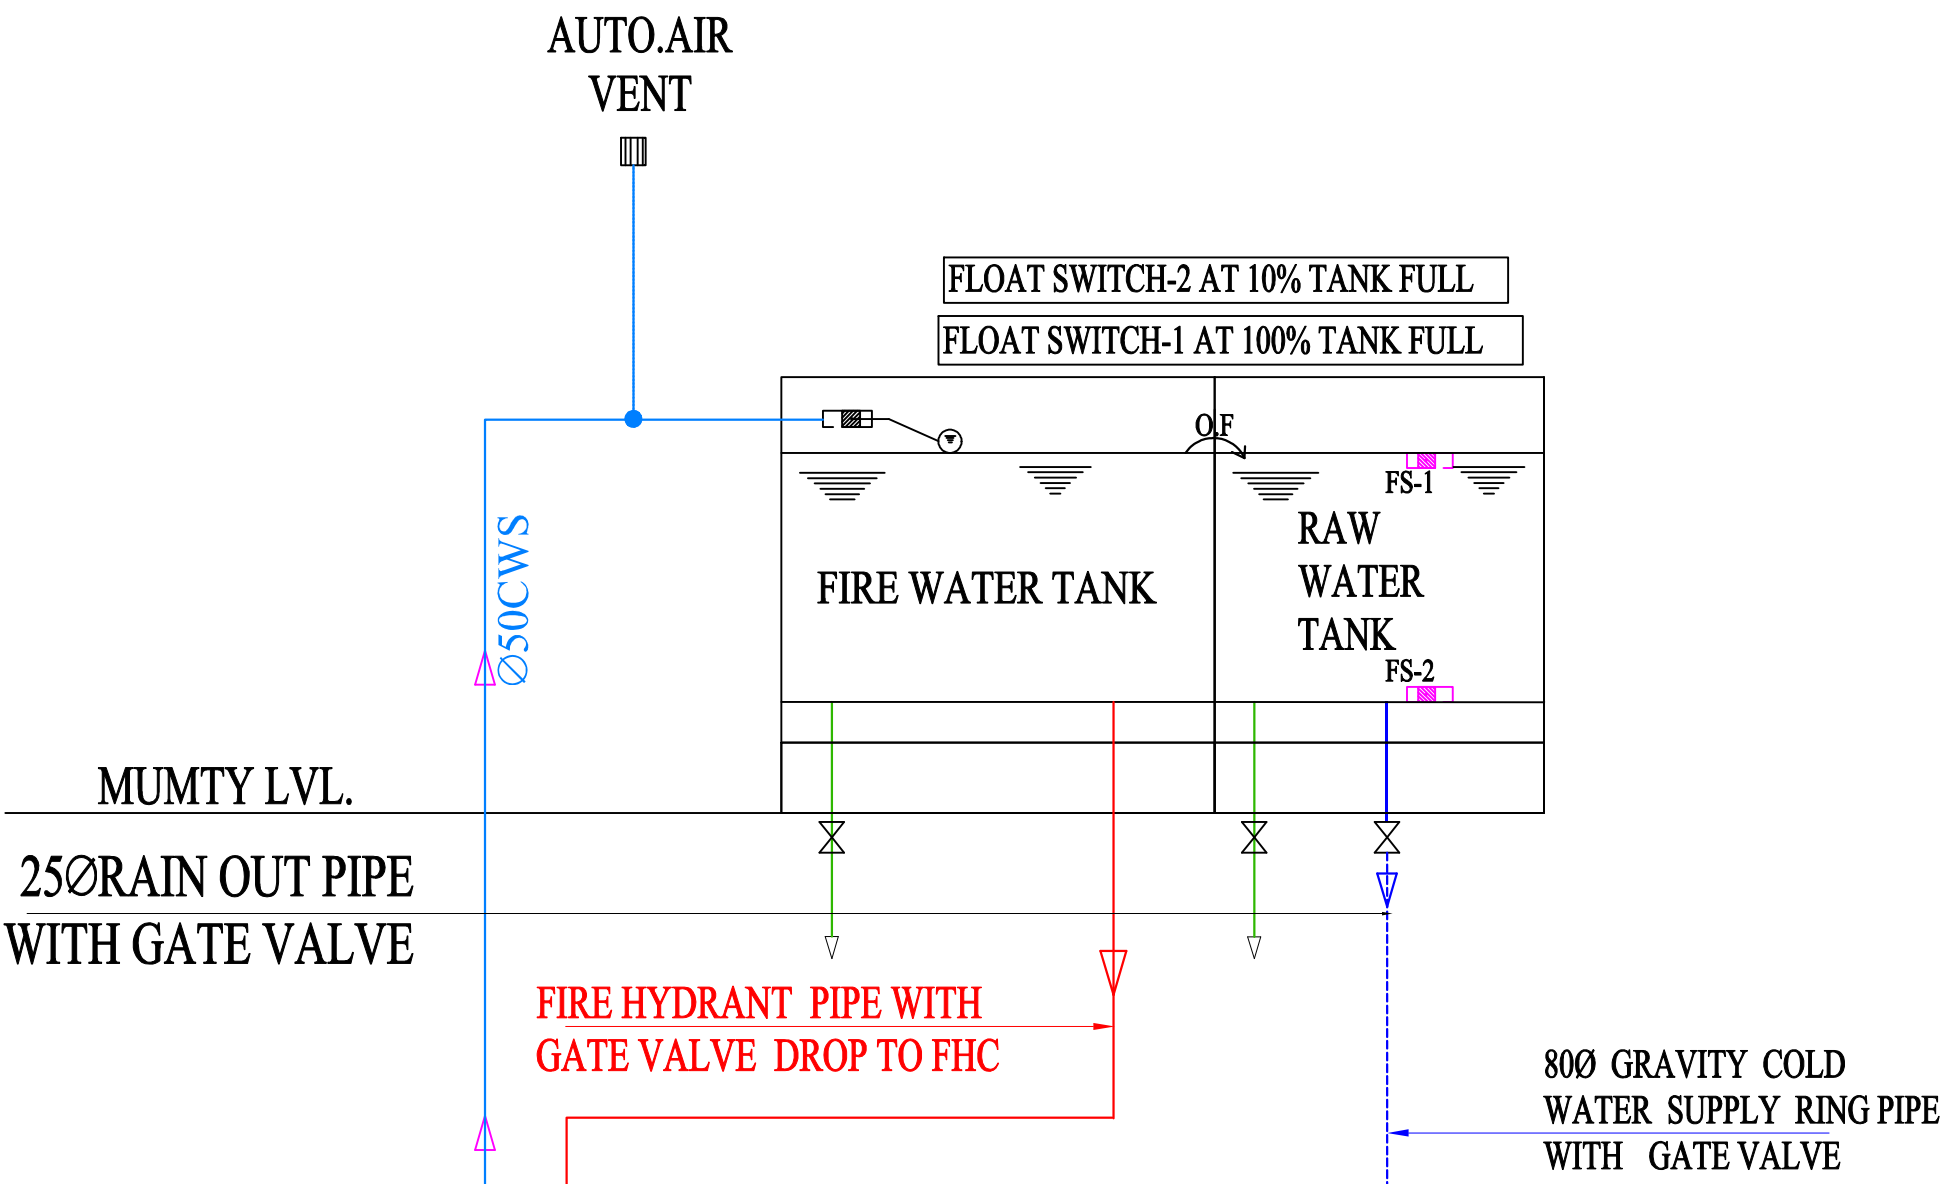

50MM DIA OVER HEAD RAW WATER TANK FILLING LINE

Vipul
VIPUL AGARWAL
M.E.P. CONSULTANT
B.E. ELECTRICAL

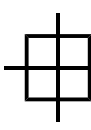SERVICES CONSULTANT: ASHI ASSOCIATES F 9 / 440 , Keshav Marg Chitrakut Scheme,Jaipur PH:91-0-93146-10438 ,0141-2440946 Mail:vipul8599@yahoo.com	
ARCHITECTS:-  SPACE GRID C-49, VIDYA APARTMENT, PARAS MARG, BAPU NAGAR, NEAR JANTA STORE CIRCLE, JAIPUR-302015 PH-09314918766,0141-4005506 (O) Email:-info.spacegrid@gmail.com	
PROJECT NAME:	NAKSHATRA
PROMOTER:	SHREE VINAYAK BUILDERS
PROJECT	KHASRA NO. 398/10 AT VILLAGE MOHANPURA, TEHSIL- SANGANER, JAIPUR
DRAWING:-	WATER SUPPLY SCHEMATIC DIAGRAM