


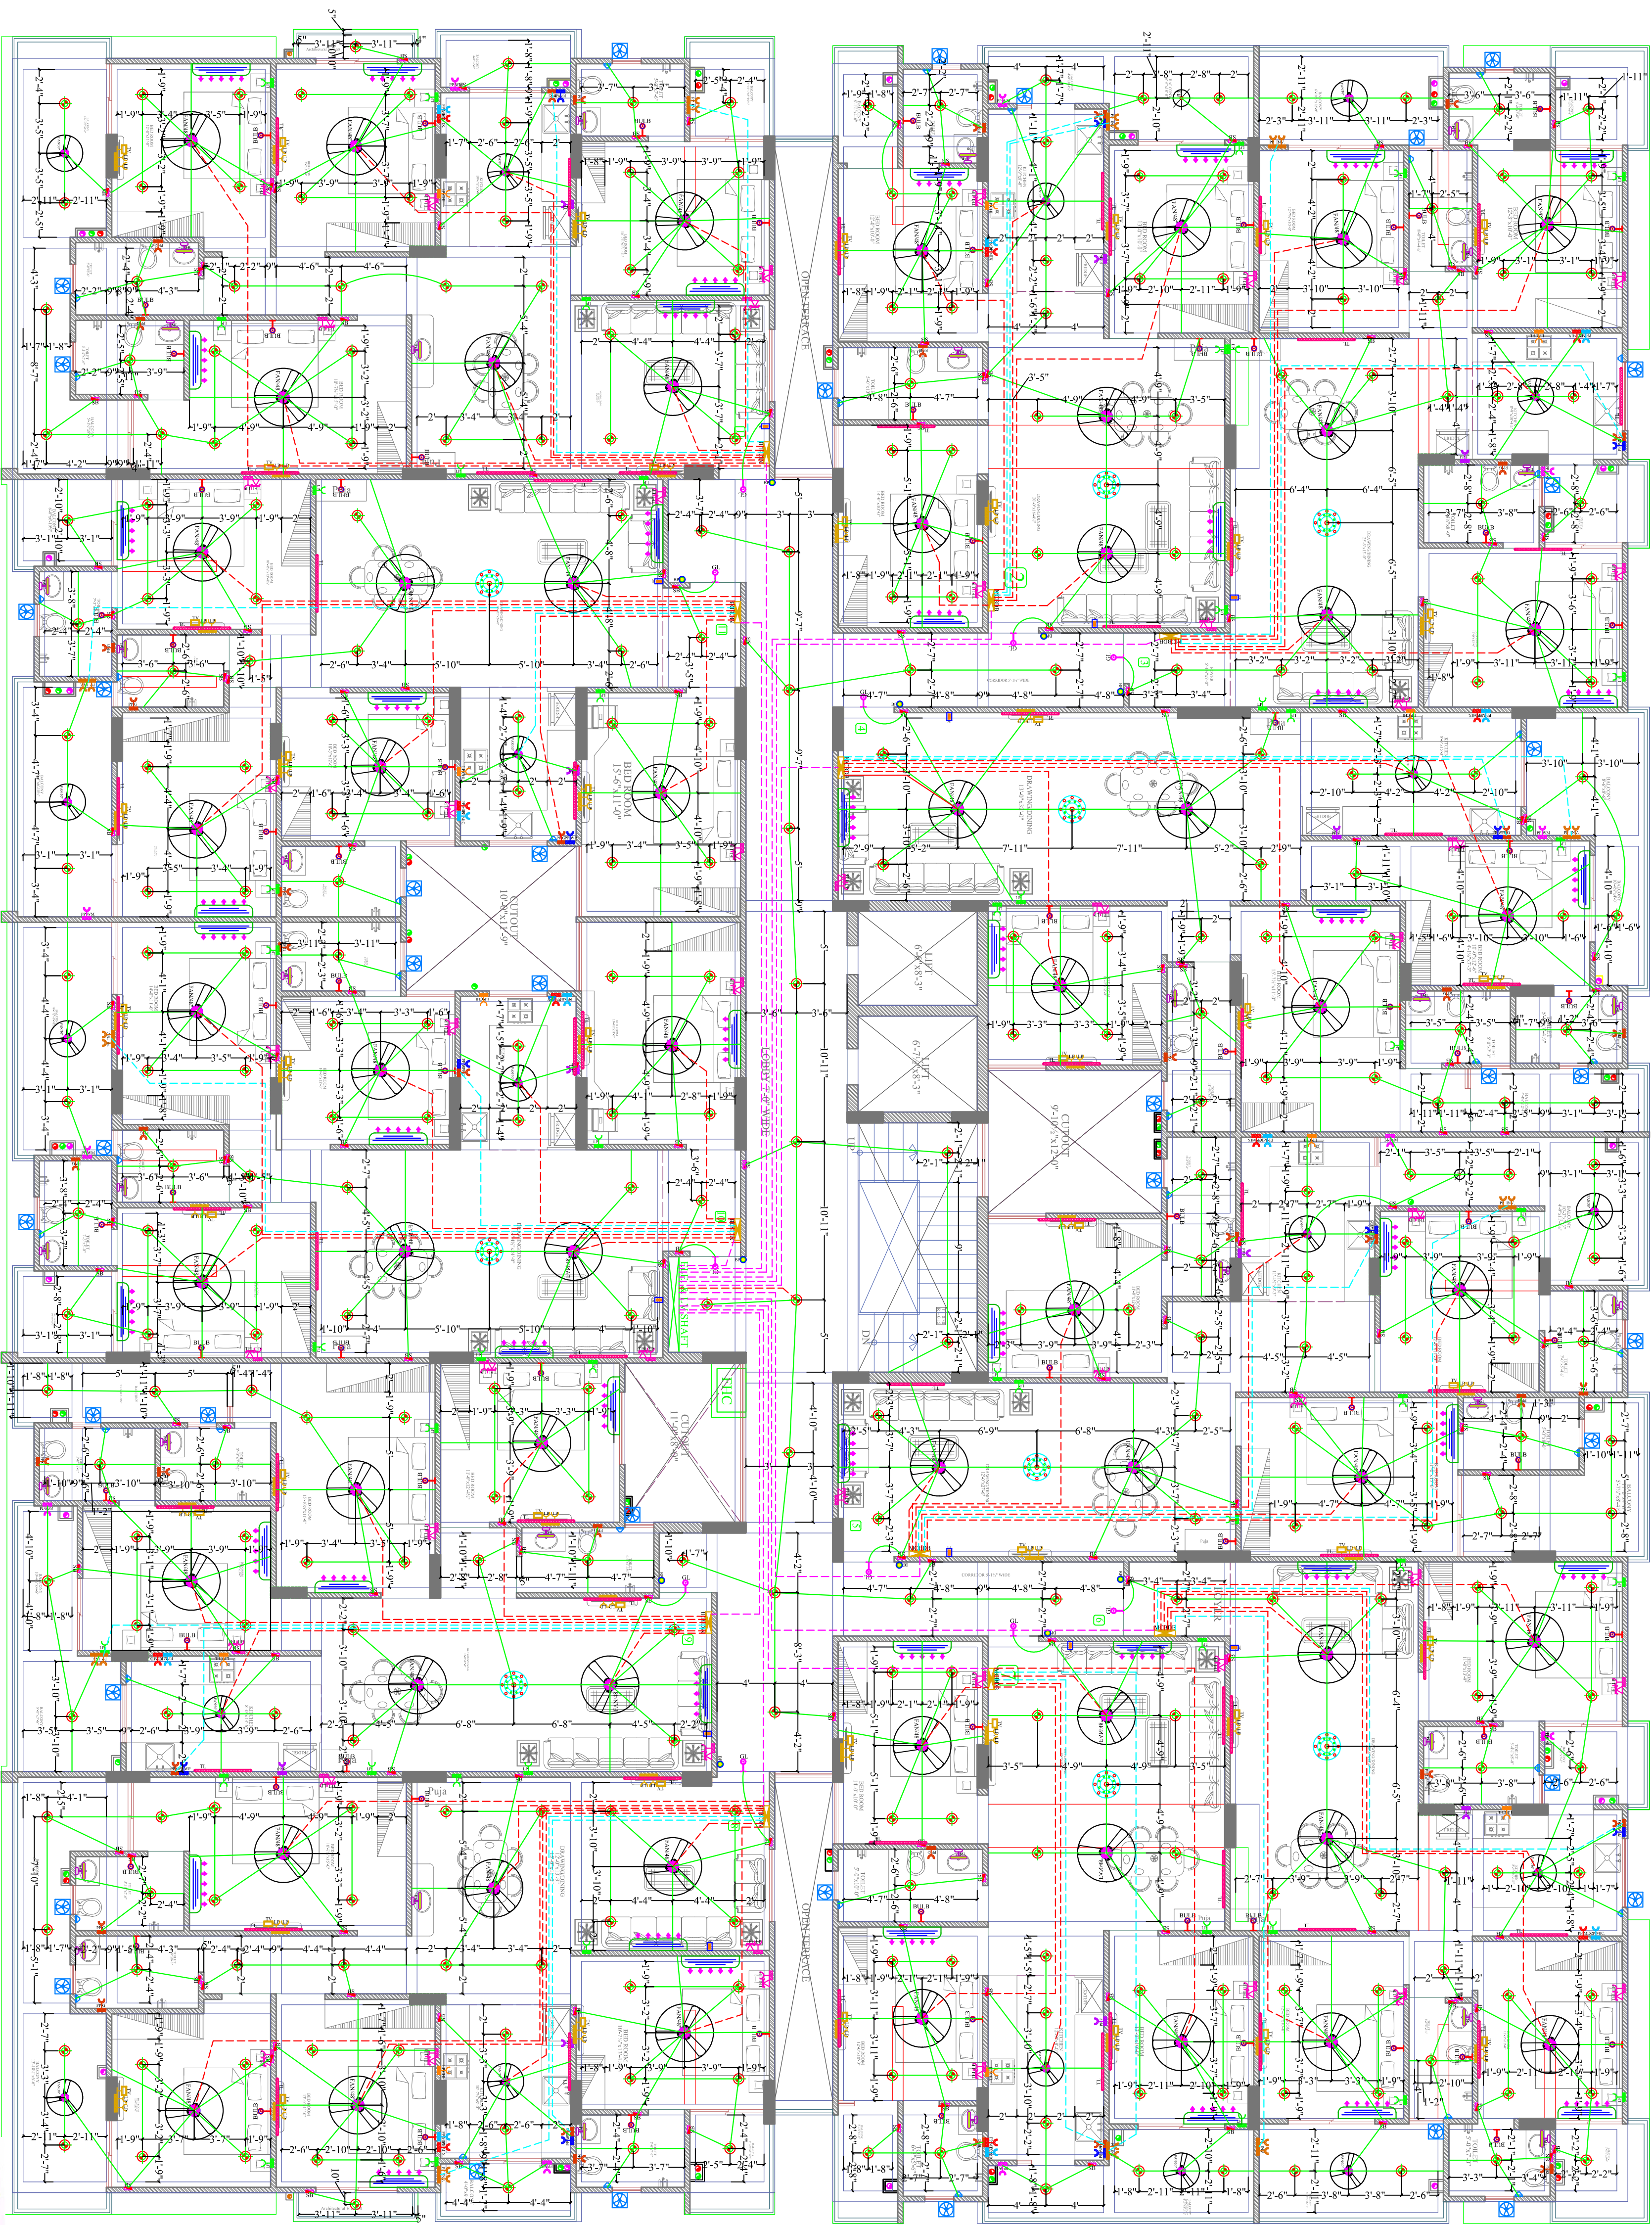

TYPICAL PLAN

PROJECT NAME:

NAKSHATRA

DRAWING:

FIRST FLOOR ELECTRICAL CONDUIT PLAN

DRN. BY:

vinod kumawat

APPD. BY:

Shri Krishan Sharma

ARCHITECTS:

SPACE GRID

C-49, VIDYA APARTMENT, PARAS

MARG, BAPU NAGAR, NEAR JANITA

STORE CIRCLE, JAIPUR-302015

PH-0931491876, 0141-4005506 (O)

Email:-info.spacegrid@gmail.com

VIPUL AGARWAL
M.E.P CONSULTANT
B.E. ELECTRICAL

SERVICES CONSULTANT:

ASHI ASSOCIATES,

F 9 / 440, Keshav Marg Chitrkut Scheme, Jaipur

PH91-093146-10438 0141-2440946 Mail:vpms899@yahoo.com

DRN. BY:

RAJENDER

CHK. BY:

SANJAY

DATE:



05-11-2024

APPD. BY:

VIPUL AGARWAL

LEGENDS:

Mounting Height	No.	ID	Symbol	Description
IN RCC SLAB		CONDUIT		Rigid PVC 25mm dia. Conduit
IN RCC SLAB		CONDUIT		Rigid PVC 25mm dia. Conduit / 7.5 sqmm Wire For Light Points
IN RCC SLAB		CONDUIT		Rigid PVC 25mm dia. Conduit / 4.00 sqmm Wire For Power Circuits
IN RCC SLAB		CONDUIT		Submain Wire to DB From Main Panel on Ground Floor in 1nos. 32mm dia. Conduits
CEILING	59	FAN48"		CEILING FAN 48"
CEILING	19	FAN30"		CEILING FAN 30"
CEILING	02	FB		FAN BOX
CEILING	09	CHI		CHANDELIER
CEILING	58	TLW		LED WALL TUBE LIGHT MAKE:-SYSKA LED CAT NO.-SSK-15-20W
CEILING	75	BULB		LED BULB 20W MAKE:-SYSKA LED CAT NO.-SSK-15-20W
CEILING	11	GL		WALL BRACKETS AS DESIGN FOR GANESH LIGHT
CEILING	33	ML		12X2 LED MIRROR LIGHT MAKE:-SYSKA LED CAT NO.-FP-12X2
CEILING	345	DL		LED 6" DOWN LIGHTER 20W (SURFACE MOUNTED) MAKE:-SYSKA LED CAT NO.-SDL-15W GLD 6.SK4K
VENTILATOR HT.	39	CR		CEILING ROSE
VENTILATOR HT.	39	EXF		9" DIA EXHAUST FAN
VENTILATOR HT.	158	SB		SWITCH BOARD
VENTILATOR HT.	49	TEL		TELEPHONE POINT
VENTILATOR HT.	49	LP TEL		6A PLUG POINT FOR TELEPHONE
VENTILATOR HT.	47	TV		TV COAXIAL POINT
VENTILATOR HT.	94	LP TV		6A PLUG POINT FOR TV
VENTILATOR HT.	49	LP		6A PLUG POINT FOR SIDE TABLE
VENTILATOR HT.	00	LP		6A PLUG POINT FOR STUDY TABLE
VENTILATOR HT.	11	LP-CH		6A PLUG POINT FOR CHIMNEY
VENTILATOR HT.	46	SAC		SPLIT AC INDOOR UNIT
VENTILATOR HT.	11	PP-MIX		16 A POWER POINT FOR MIXER
VENTILATOR HT.	11	PP-MIC		16 A POWER POINT FOR MICROWAVE
VENTILATOR HT.	40	PP-G		16 A POWER POINT FOR GEYSER
VENTILATOR HT.	11	PP-F		16 A POWER POINT FOR FRIDGE
VENTILATOR HT.	11	PP-WP		16 A POWER POINT FOR WATER PURIFIER
VENTILATOR HT.	11	PP-WM		16 A POWER POINT FOR WASHING MACHINE
VENTILATOR HT.	22	PP-INV.		16 A POWER POINT FOR INVERTOR
VENTILATOR HT.	11	BP		6 A BELL PUSH
VENTILATOR HT.	11	BZ		BUZZER FOR CALL BELL
VENTILATOR HT.	11	MCB DB		MCB DISTRIBUTION BOARD

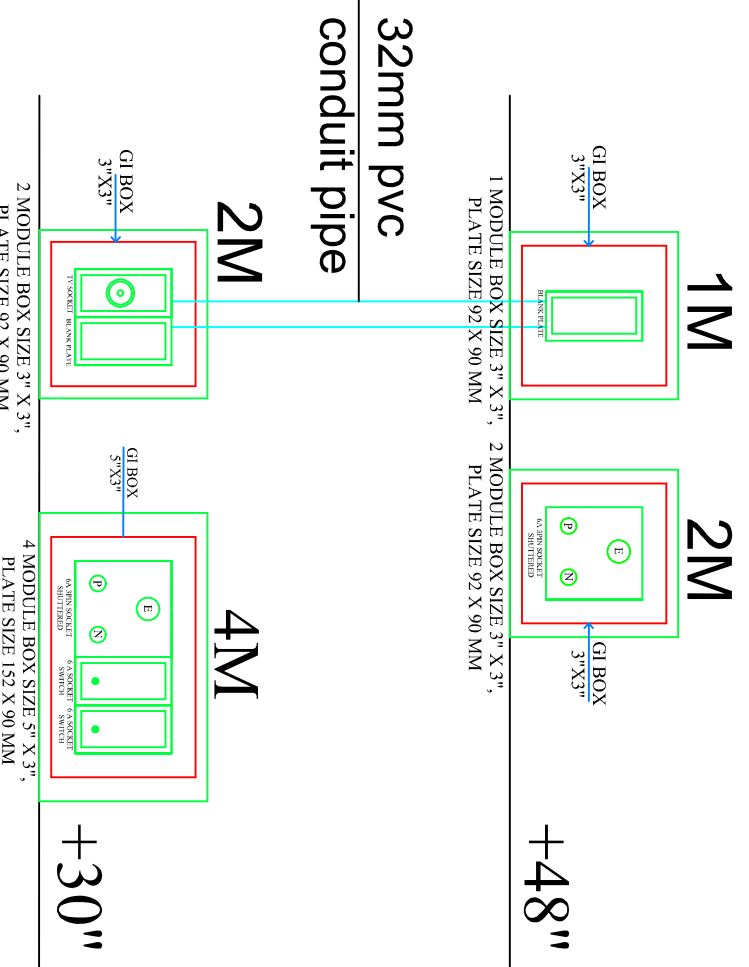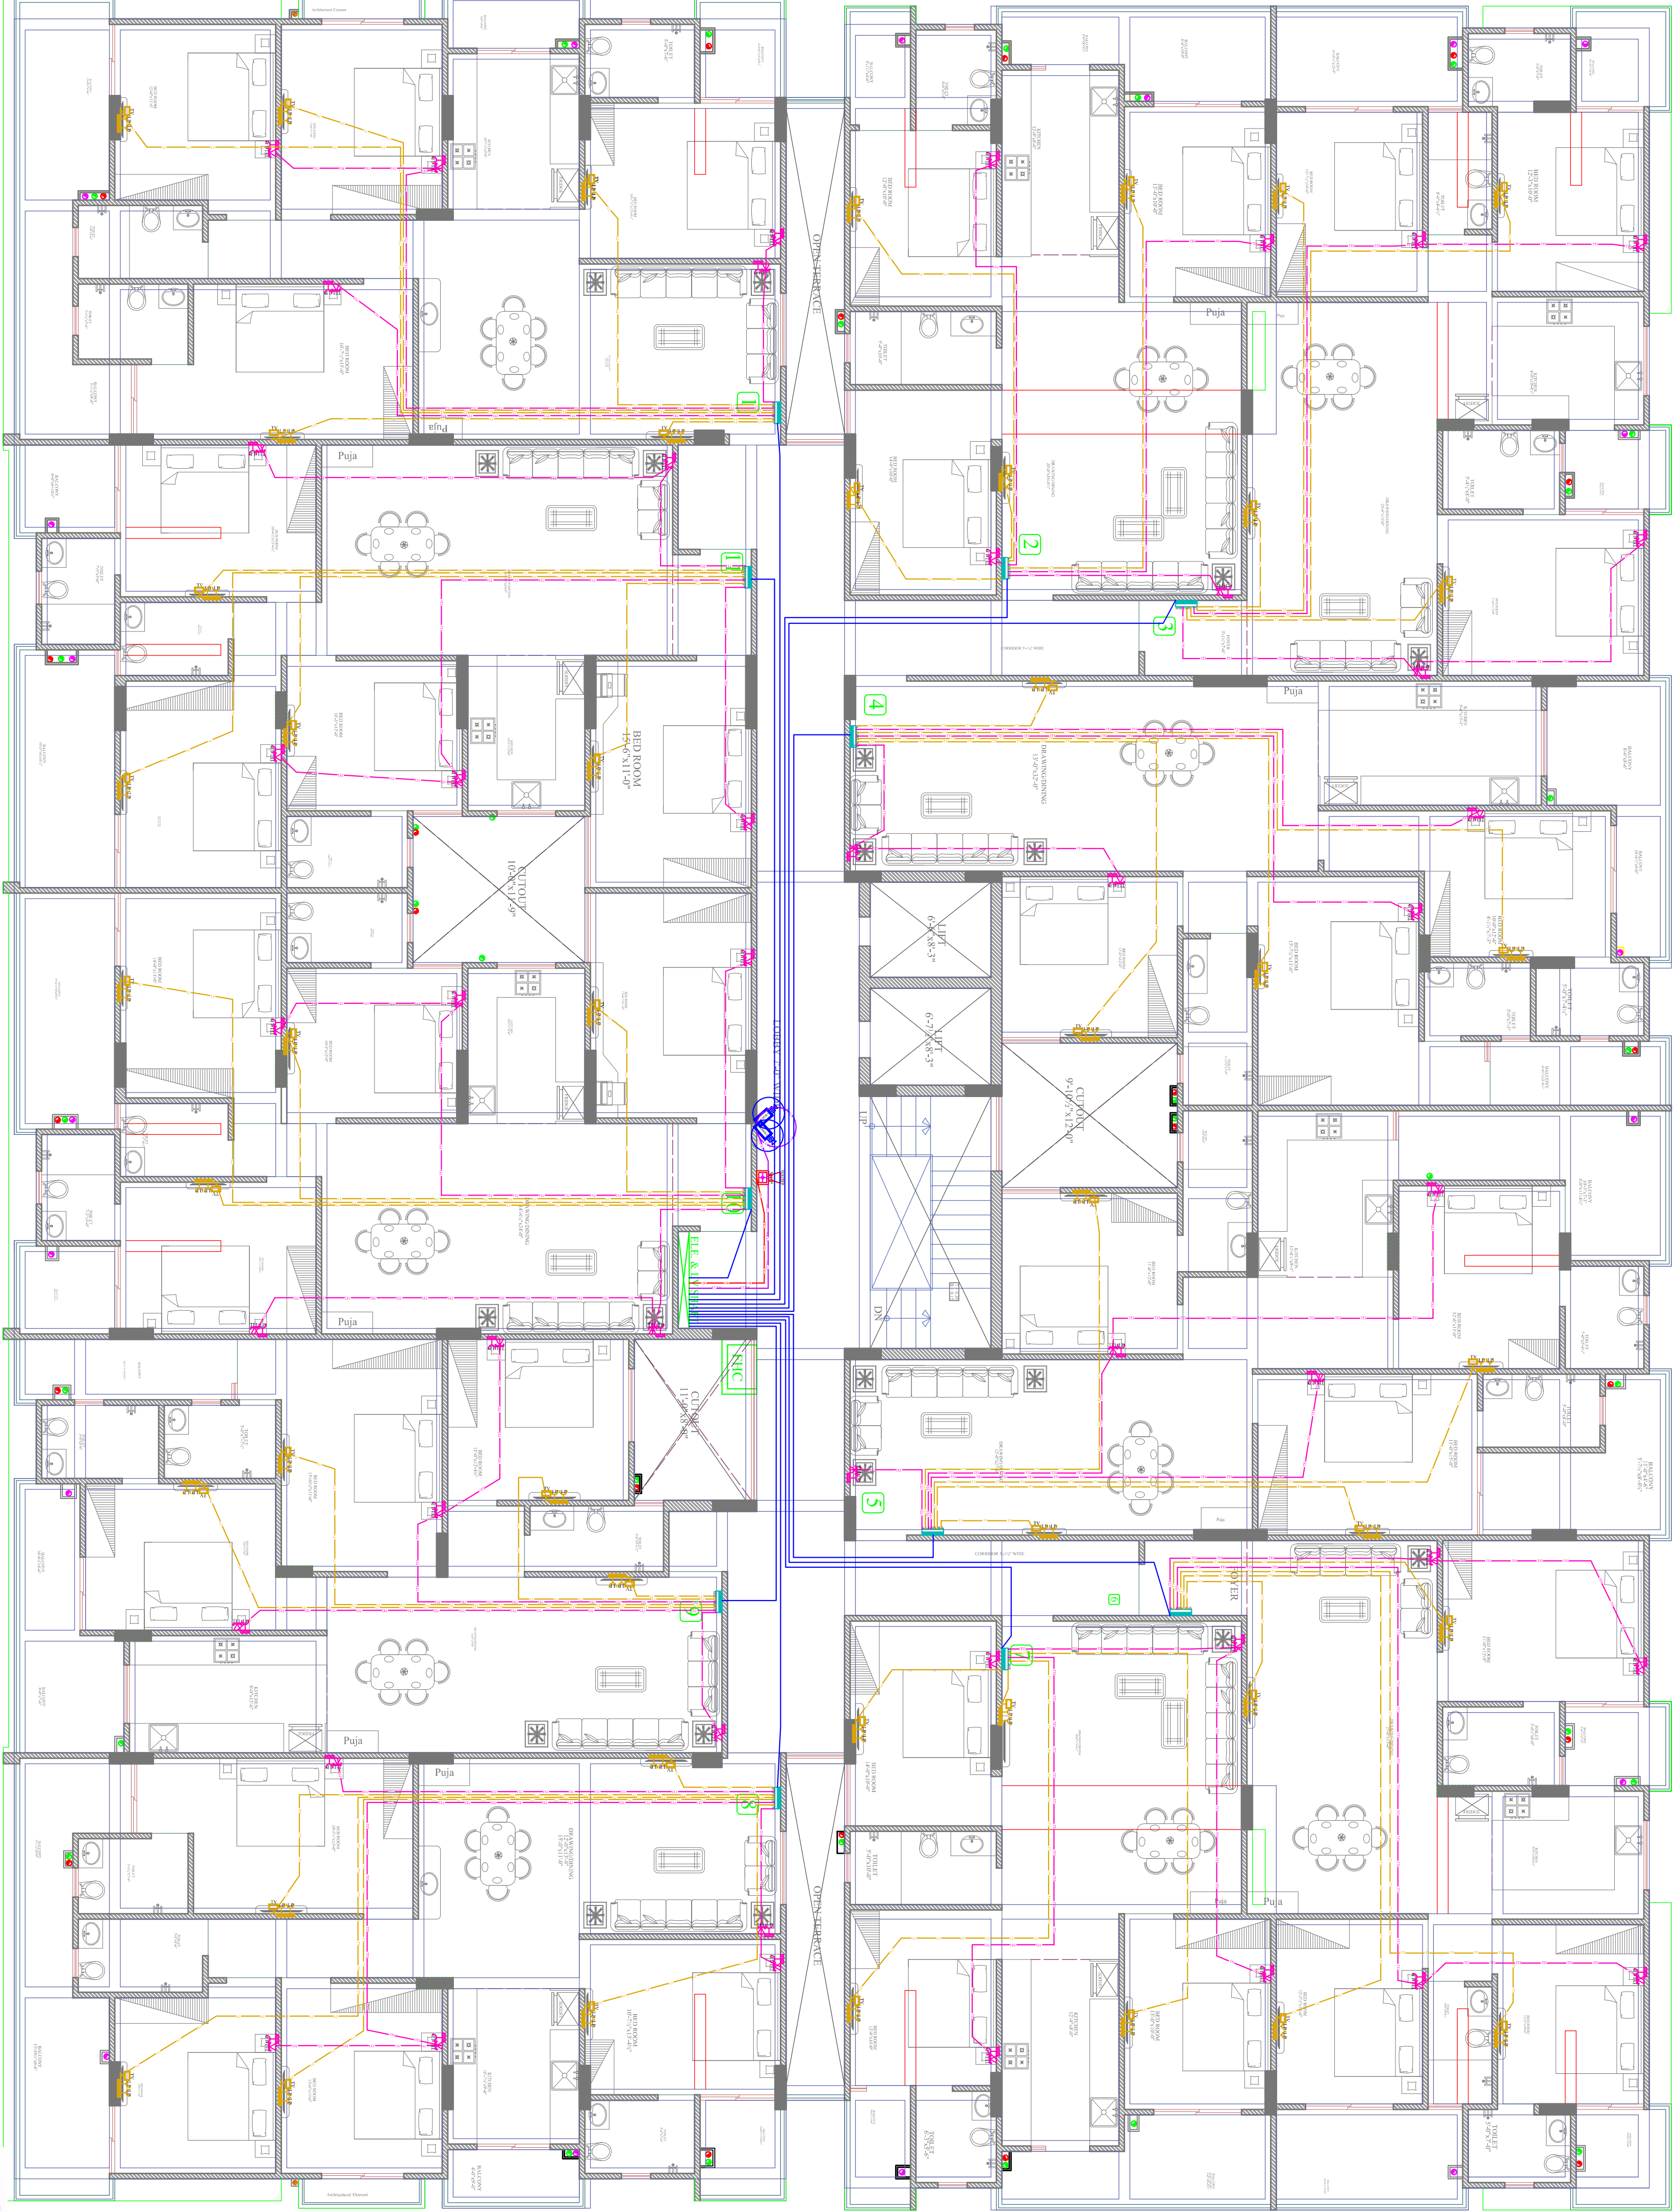

TYPICAL TV WALL ELEVATION PLAN

LEGENDS:		
Mounting Height	No.	Description
IN FLOOR	CONDUIT	Rigid PVC 25mm dia. Conduit
IN FLOOR	CONDUIT	0.5mm 2 Pair Wire for Tel Wiring
IN FLOOR	CONDUIT	Rigid PVC 25mm dia. Conduit
IN RCC SLAB	CONDUIT	RIG6 Cable For TV Wiring
IN RCC SLAB	CONDUIT	INos. 32 mm dia Conduits From Flat
IN RCC SLAB	CONDUIT	LV System to Drop LV Shaft
IN RCC SLAB	CONDUIT	Rigid PVC 25mm dia. Conduit 2X1.5 sq. mm Copper Wire for Fire Alarm
IN RCC SLAB	CONDUIT	Coaxial Wire / Cat 6 UTP Cable for Security Camera (CCTV).
+24"	TEL	TELEPHONE POINT
+24"	LP TEL	6A PLUG POINT FOR TELEPHONE
+48"	TV	TV COAXIAL POINT
+48"	LP TV	6A PLUG POINT FOR TV
+42"	MCP	MANUAL CALL POINT
+90"	HO	HOOTER POINT
+90"	CCTV	WALL MOUNTED CCTV CAMERA
+24"	11	LV SYSTEM JOINT BOX

VIPUL AGARWAL
M.E.P CONSULTANT
B.E. ELECTRICAL

SERVICES CONSULTANT:
ASHI ASSOCIATES.
F 9 / 440, Keshav Marg Chitrakut Scheme,Jaipur
PH:91-093146-10438, 0141-2440946 Mail:vinip8599@ashso.com


PROJECT NAME: <u>NAKSHATRA</u> PROMOTER: <u>SHREE VINAYAK BUILDERS</u>		DRAWING: <u>FIRST FLOOR LV CONDUIT PLAN</u> PROJECT ADDRESS: <u>KHASRA NO. 398/10 AT VILLAGE MOHANPURA, TEHSIL- SANGANER, JAIPUR</u>		DRN. BY: <u>vinod kumarwat</u> APPD. BY: <u>Shri Krishan Sharma</u>	ARCHITECTS: SPACE GRID C-49, VIDYA APARTMENT, PARAS MARG, BAPU NAGAR, NEAR JANITA STORE CIRCLE, JAIPUR-302015 PH-09314918766, 0141-4005506 (O) Email:-info.spacegrid@gmail.com		DRN. BY: <u>RAJENDER</u> DATE: <u>05-11-2024</u>	CHK. BY: <u>SANJAY</u> APPD. BY: <u>VIPUL AGARWAL</u>
--	--	--	--	---	--	--	--	---

S

N

E

W

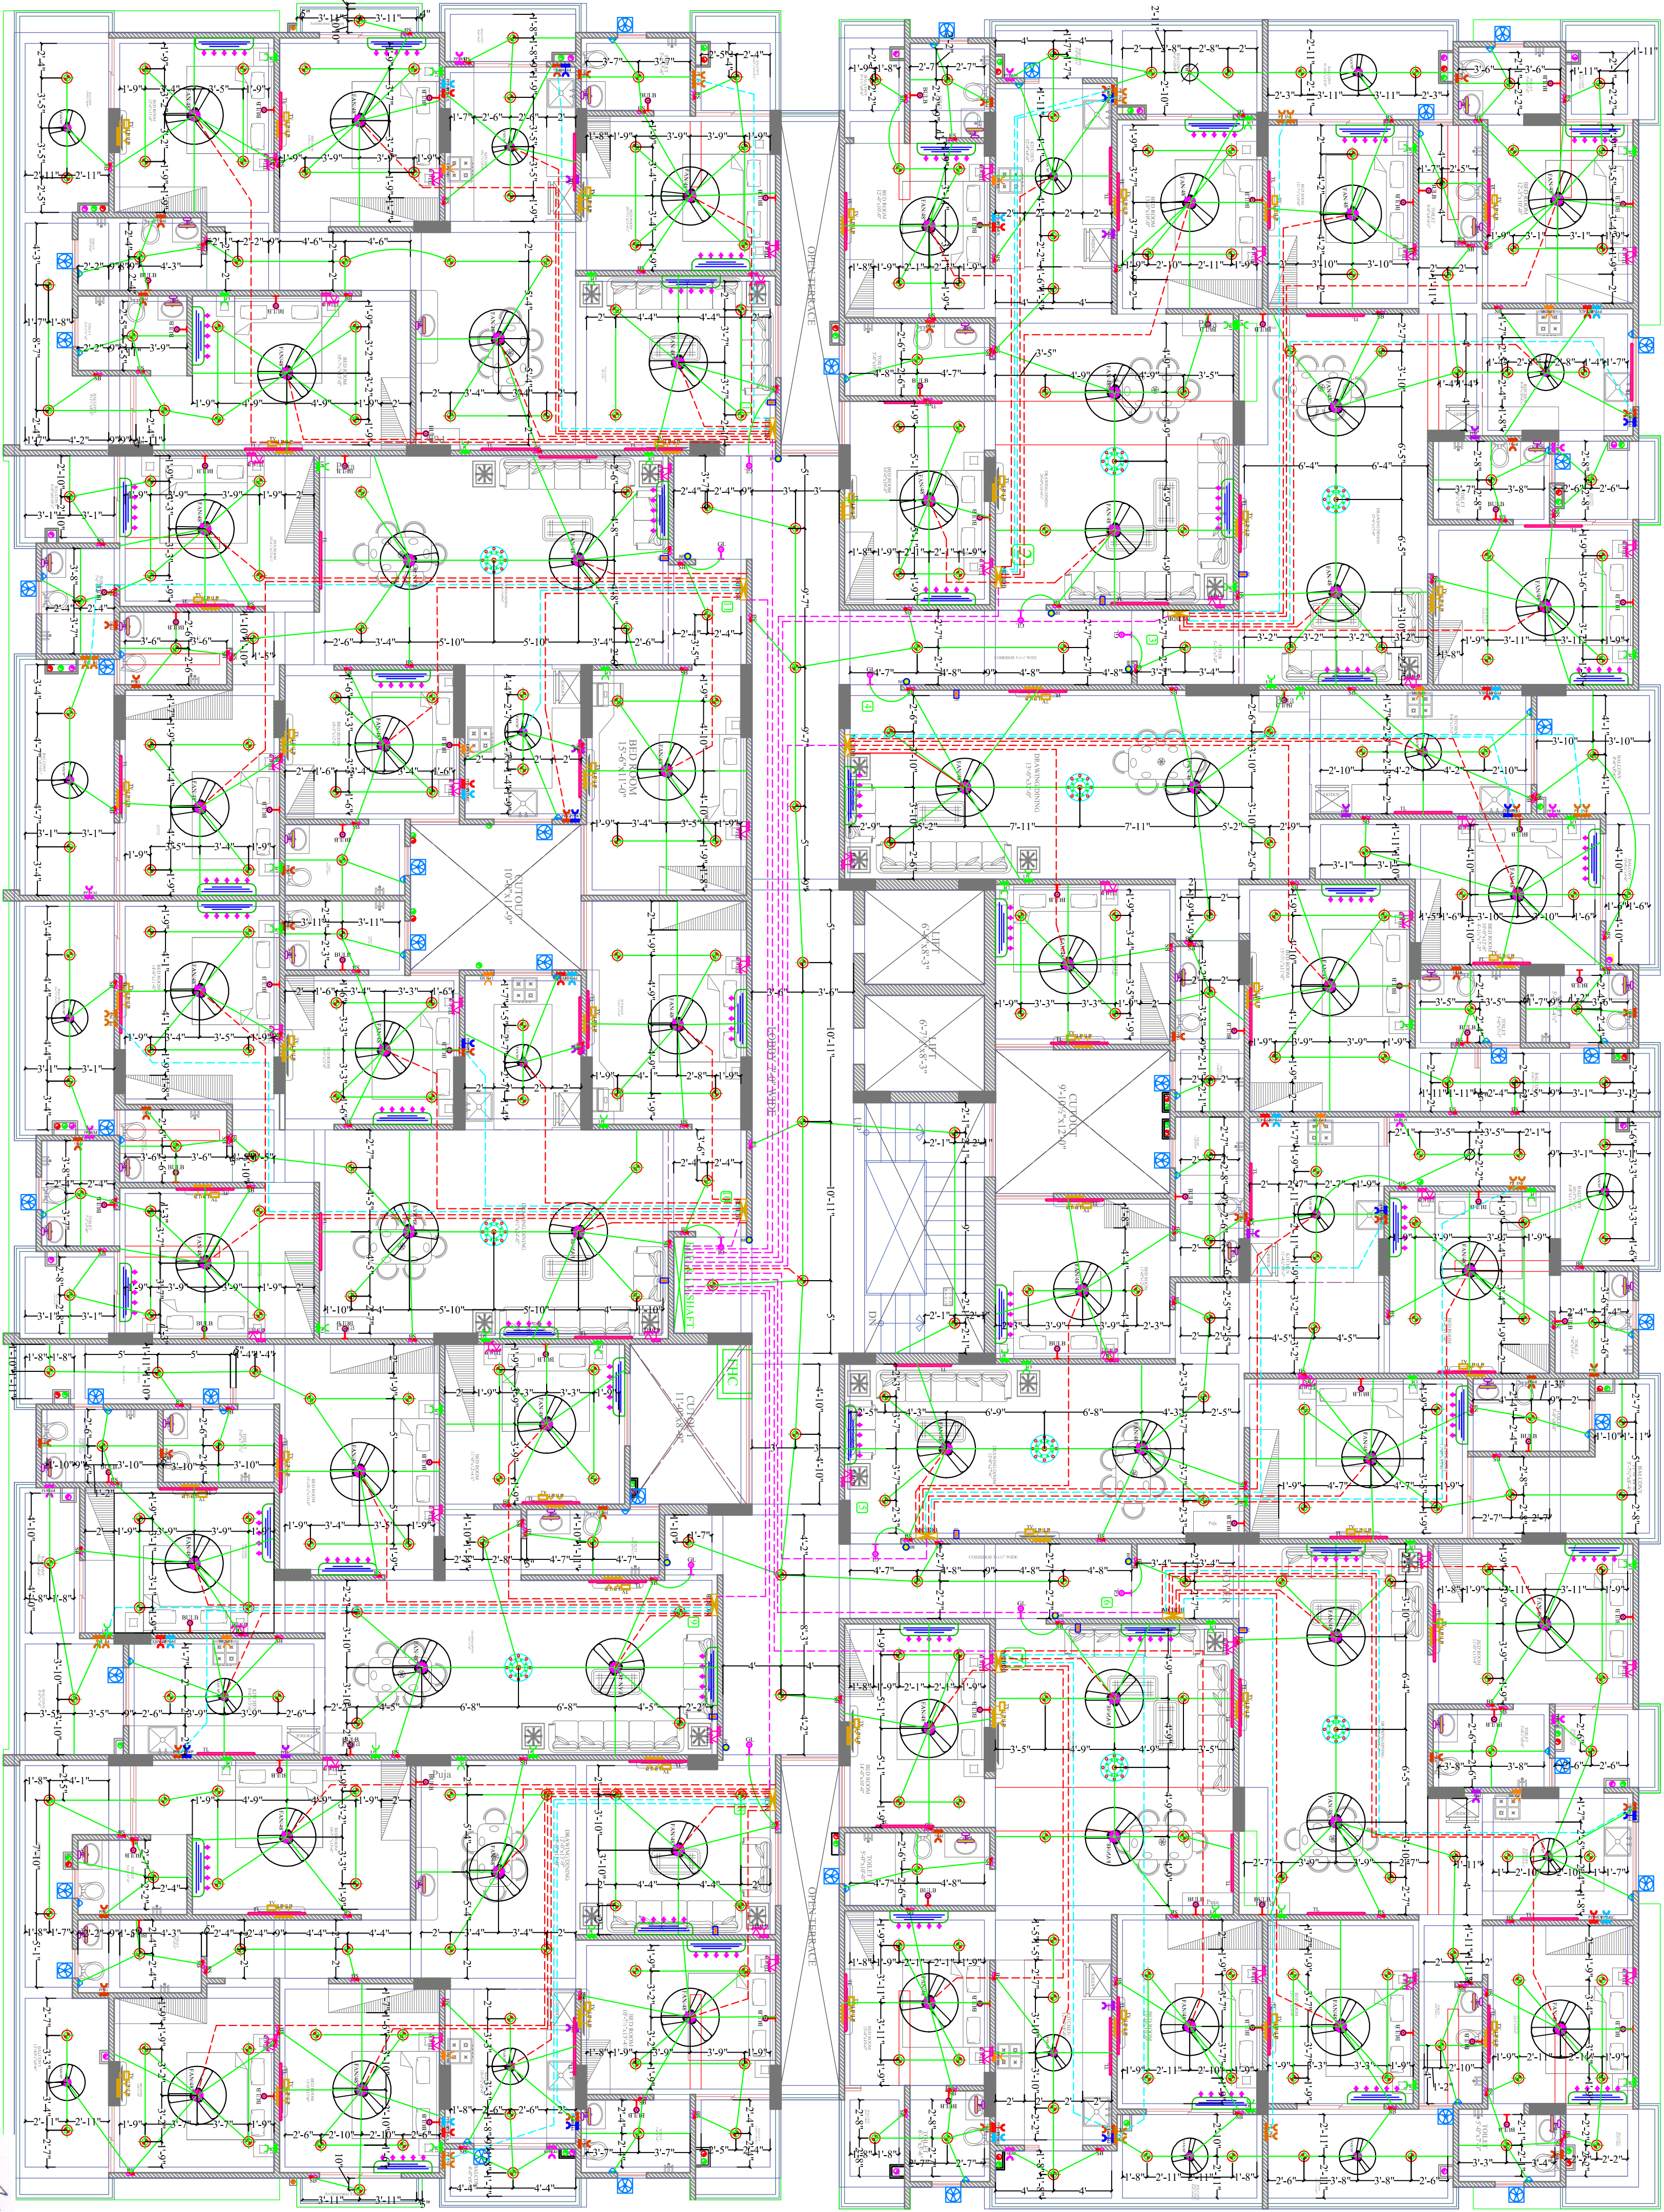

TYPICAL PLAN

----- ROAD 12 M WIDE -----

VIPUL AGARWAL
M.E.P CONSULTANT
B.E ELECTRICAL

SERVICES CONSULTANT:
ASHI ASSOCIATES,
F 9 / 440, Keshav Marg Chitrakut Scheme Jaipur
PH:014695146-10438 0141-2440946 Mail:vinpms99@yahoo.com

PROJECT NAME:

NAKSHATRA

DRAWING:

2ND TO 5TH FLOOR ELECTRICAL CONDUIT PLAN

DRN. BY:

vinod kumawat

APPD. BY:

Shri Krishan Sharma

ARCHITECTS:

SPACE GRID

C-49, VIDYA APARTMENT, PARAS
MARG, BAPU NAGAR, NEAR JANITA
STORE CIRCLE, JAIPUR-302015
PH-09314918766 0141-4005506 (O)
Email:-info.spacegrid@gmail.com

DRN. BY:

RAJENDER

CHK. BY:

SANJAY

PROMOTER:

SHREE VINAYAK BUILDERS

PROJECT ADDRESS :


KHASRA NO. 398/10 AT VILLAGE
MOHANPURA, TEHSIL- SANGANER, JAIPUR

SCALE:

N.T.S.

DATE:

DATE :
05-11-2024

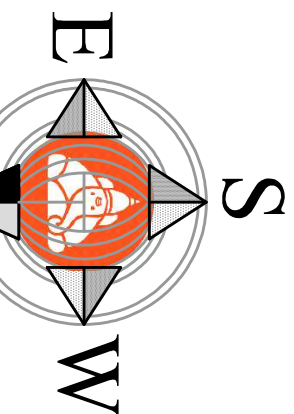

LEGENDS:

Mouting Height	No.	ID	Symbol	Description
IN RCC SLAB		CONDUIT		Rigid PVC 25mm dia Conduit
IN RCC SLAB		CONDUIT		1/3 sqmm Wire for Light Points
IN RCC SLAB		CONDUIT		Rigid PVC 25mm dia Conduit
IN RCC SLAB		CONDUIT		12.5 sqmm Wire for Light Circuits
IN RCC SLAB		CONDUIT		Rigid PVC 25mm dia Conduit / 4.00 sqmm Wire for Power Circuits
IN RCC SLAB		CONDUIT		Submain Wire to DB from Main 32mm dia Conduits in Truss.
CEILING	59	FAN48"		CEILING FAN 48"
CEILING	19	FAN30"		CEILING FAN 30"
CEILING	02	FB		FAN BOX
CEILING	09	CHI		CHANDLIER
CEILING	58	TLW		LED WALL TUBE LIGHT MAKE:- SYSKA LED CAT NO.-SSK-15-20W
+90"	75	BULB		LED BULB 20W MAKE:- SYSKA LED CAT NO.-SSK-20W 5.7K5K
+90"	11	GL		WALL BRACKETS AS DESIGN FOR GANESH LIGHT
+78"	33	ML		12X3 LED MIRROR LIGHT CAT NO.-FPL-12X3
CEILING	345	DL		LED 6" DOWN LIGHTER 20W (SURFACE MOUNTED) MAKE:- SYSKA LED CAT NO.-SOL-15W GLD.D.5K.4K
VENTILATOR HT.	39	CR		CEILING ROSE
VENTILATOR HT.	39	EXF		9" DIA EXHAUST FAN
+42"	158	SB		SWITCH BOARD
+24"	49	TEL		TELEPHONE POINT
+24"	49	LP TEL		6A PLUG POINT FOR TELEPHONE
+48"	47	TV		TV COAXIAL POINT
+48"	94	LP TV		6A PLUG POINT FOR TV
+24"	49	LP		6A PLUG POINT FOR SIDE TABLE
+36"	00	LP		6A PLUG POINT FOR STUDY TABLE
+72"	11	LP-CH		6A PLUG POINT FOR CHIMNEY
+90"	46	SAC		SPLIT AC INDOOR UNIT
+42"	11	PP-AIX		16 A POWER POINT FOR MIXER
+42"	11	PP-MIC		16 A POWER POINT FOR MICROWAVE
+78"	40	PP-G		16 A POWER POINT FOR GEYSER
+54"	11	PP-F		16 A POWER POINT FOR FRIDGE
+78"	11	PP-WP		16 A POWER POINT FOR WATER PURIFIER
+48"	11	PP-WM		16 A POWER POINT FOR WASHING MACHINE
+12"	22	PP-INV.		16 A POWER POINT FOR INVERTOR
+60"	11	BP		6 A BELL PUSH
+90"	11	BZ		BUZZER FOR CALL BELL
+60"	11	MGB DB		MGB DISTRIBUTION BOARD



TYPICAL PLAN

-----ROAD 12 M WIDE-----

VIPUL AGARWAL
M.E.P CONSULTANT
B.E. ELECTRICAL

SERVICES CONSULTANT:
ASHI ASSOCIATES,
F 9 / 440 , Keshav Marg Chitrakut Scheme,Jaipur
PH:91-093146-00438, 0141-2540046, Mail:vipul899@yahoocom

DRN. BY:

RAJENDER

CHK. BY:

SANJAY

ARCHITECTS:

SPACE GRID

C-49, VIDYA APARTMENT, PARAS
MARG, BAPU NAGAR, NEAR JANITA
STORE CIRCLE, JAIPUR-302015
PH-0931 4918766, 0141-4005506 (O)
Email:-info.spacegrid@gmail.com

DRN. BY:

vinod kumawat

APPD. BY:

Shri Krishan Sharma

DRAWING:

2ND TO 5TH FLOOR LV CONDUIT PLAN

PROJECT NAME:

NAKSHATRA

PROMOTER:

SHREE VINAYAK BUILDERS

PROJECT ADDRESS :

KHASRA NO. 398/10 AT VILLAGE
MOHANPURA, TEHSIL- SANGANER, JAIPUR

DRN. BY:


DATE :

05-11-2024

CHK. BY:

APPD. BY:

VIPUL AGARWAL

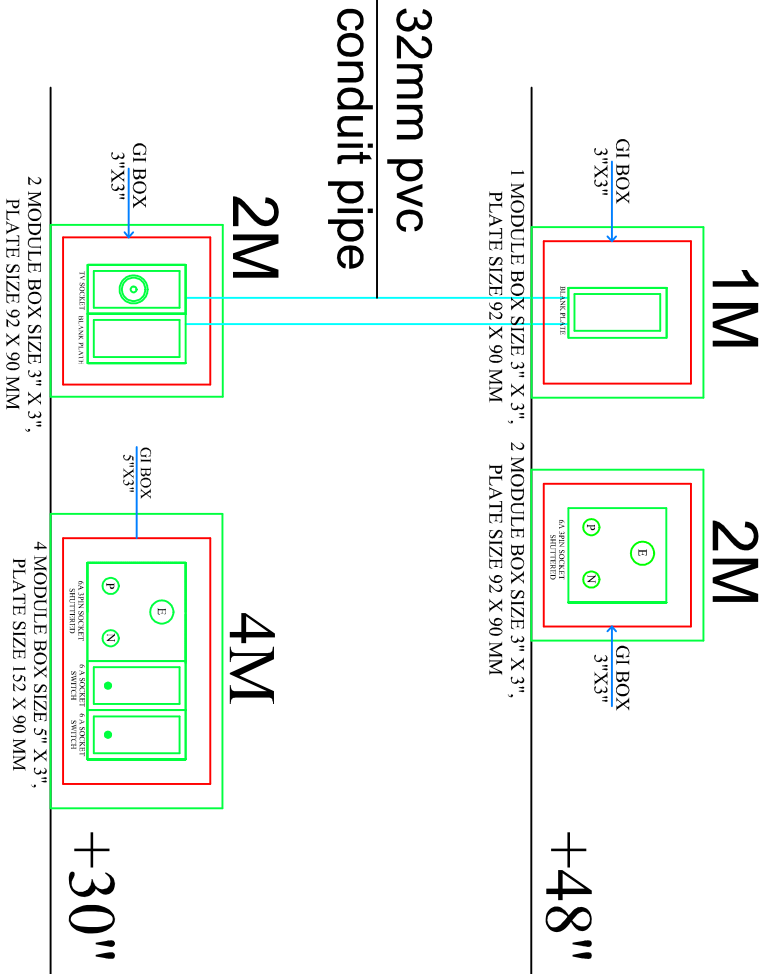


TYPICAL TV WALL ELEVATION PLAN

LEGENDS:

Mounting Height	No.	I.D	Symbol	Description
IN FLOOR			TEL	Rigid PVC 25mm dia. Conduit 40.5mm 2 Plug Wire For T2 Wiring
IN FLOOR			TV	Rigid PVC 25mm dia. Conduit 40.5mm 2 Plug Wire For T2 Wiring
IN FLOOR			TV	Rigid PVC 25mm dia. Conduit 40.5mm 2 Plug Wire For T2 Wiring
IN RCC SLAB			PIRE	Inns. 32 mm dia Coaxials From Flat LV System to Drop LV Shaft
IN RCC SLAB			CONDUIT	Rigid PVC 25mm dia. Conduit 2X1.5 sq. mm Copper Wire For Fire Alarm
IN RCC SLAB			CONDUIT	Rigid PVC 25mm dia. Conduit 3+1 Coaxial Wire Cut 6 UTP Cable For Security Camera (C.C.T.V.)
+24"	49	TEL	TELEPHONE POINT	TELEPHONE POINT
+24"	49	LP TEL	6A PLUG POINT FOR TELEPHONE	6A PLUG POINT FOR TELEPHONE
+48"	47	TV	TV COAXIAL POINT	TV COAXIAL POINT
+48"	94	LP TV	6A PLUG POINT FOR TV	6A PLUG POINT FOR TV
+42"	01	MCP	MANUAL CALL POINT	MANUAL CALL POINT
+90"	01	HO	HOOTER POINT	HOOTER POINT
+90"	02	CCTV	WALL MOUNTED CCTV CAMERA	WALL MOUNTED CCTV CAMERA
+24"	11	LV JB	LV SYSTEM JOINT BOX	LV SYSTEM JOINT BOX

INo. Telephone Jack, INo. TV Coaxial Jack, INos. 6A Socket Controlled by INo. 6A Switch & INos. 16A 5Pin Socket Controlled by INo. 16A Switch

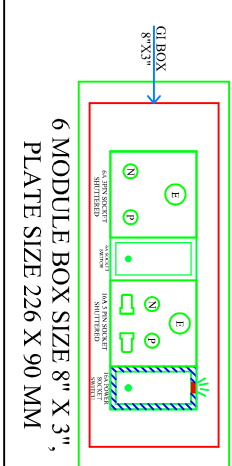

+18"

Vipul
VIPUL AGARWAL
M.E.P. CONSULTANT
B.E. ELECTRICAL

LEGENDS:

Mounting Height	No.	ID	Symbol	Description
IN RCC SLAB		CONDUIT		Rigid PVC 25mm dia. Conduit / 1.5 sqmm Wire For Light Points
IN RCC SLAB		CONDUIT		Rigid PVC 25mm dia. Conduit / 2.5 sqmm Wire For Light Circuits
IN RCC SLAB		CONDUIT		Rigid PVC 25mm dia. Conduit / 4.00 sqmm Wire For Power Circuits
IN RCC SLAB		CONDUIT		Submain Wire to DB From Main Panel on Ground Floor in 1nos.
CEILING	02	FAN/48"		CEILING FAN 48"
CEILING	70			LED CEILING TUBE LIGHT MAKE:- SYSKA LED CAT NO.:- SSR-15-20W
+90"	03	TL/W		LED WALL TUBE LIGHT MAKE:- SYSKA LED CAT NO.:- SSR-15-20W
+90"	01	BULB		LED BULB 20W MAKE:- SYSKA LED CAT NO. SSK-20W 5.7K/3K
CEILING	66	DL		LED 6" DOWN LIGHTER 20W (SURFACE MOUNTED) MAKE:- SYSKA LED CAT NO.:- SDL-15W GLD 6.SK 4K
VENTILATOR HT.	02	CR		CEILING ROSE
VENTILATOR HT.	02	EXF		9" DIA FRESH AIR FAN
+42"	07	SB		SWITCH BOARD
+18"	03	PP		16 A POWER POINT GYM
+18"	02	SET		INo. Telephone Jack, INo. TV Coaxial Jack, INos. 6A Socket & INos. 16A 5Pin Socket Controlled by INo. 16A Switch
+60"	01	MCB DB		MCB DISTRIBUTION BOARD

SERVICE CONSULTANT


ASHI ASSOCIATES

F 9 / 440 , Keshav Marg Chitrakut Scheme,Jaipur
PH:91-0-93146-10438 ,0141-2440946, Mail:ivpu18599@gyanoo.com

ARCHITECTS:

SPACE GRID

C-49, VIDYA APARTMENT, PARAS
MARG, BAPU NAGAR, NEAR JANTA
STORE CIRCLE, JAIPUR-302015
PH:09314918766,0141-4005506 (O)
Email:-info.spacegrid@gmail.com

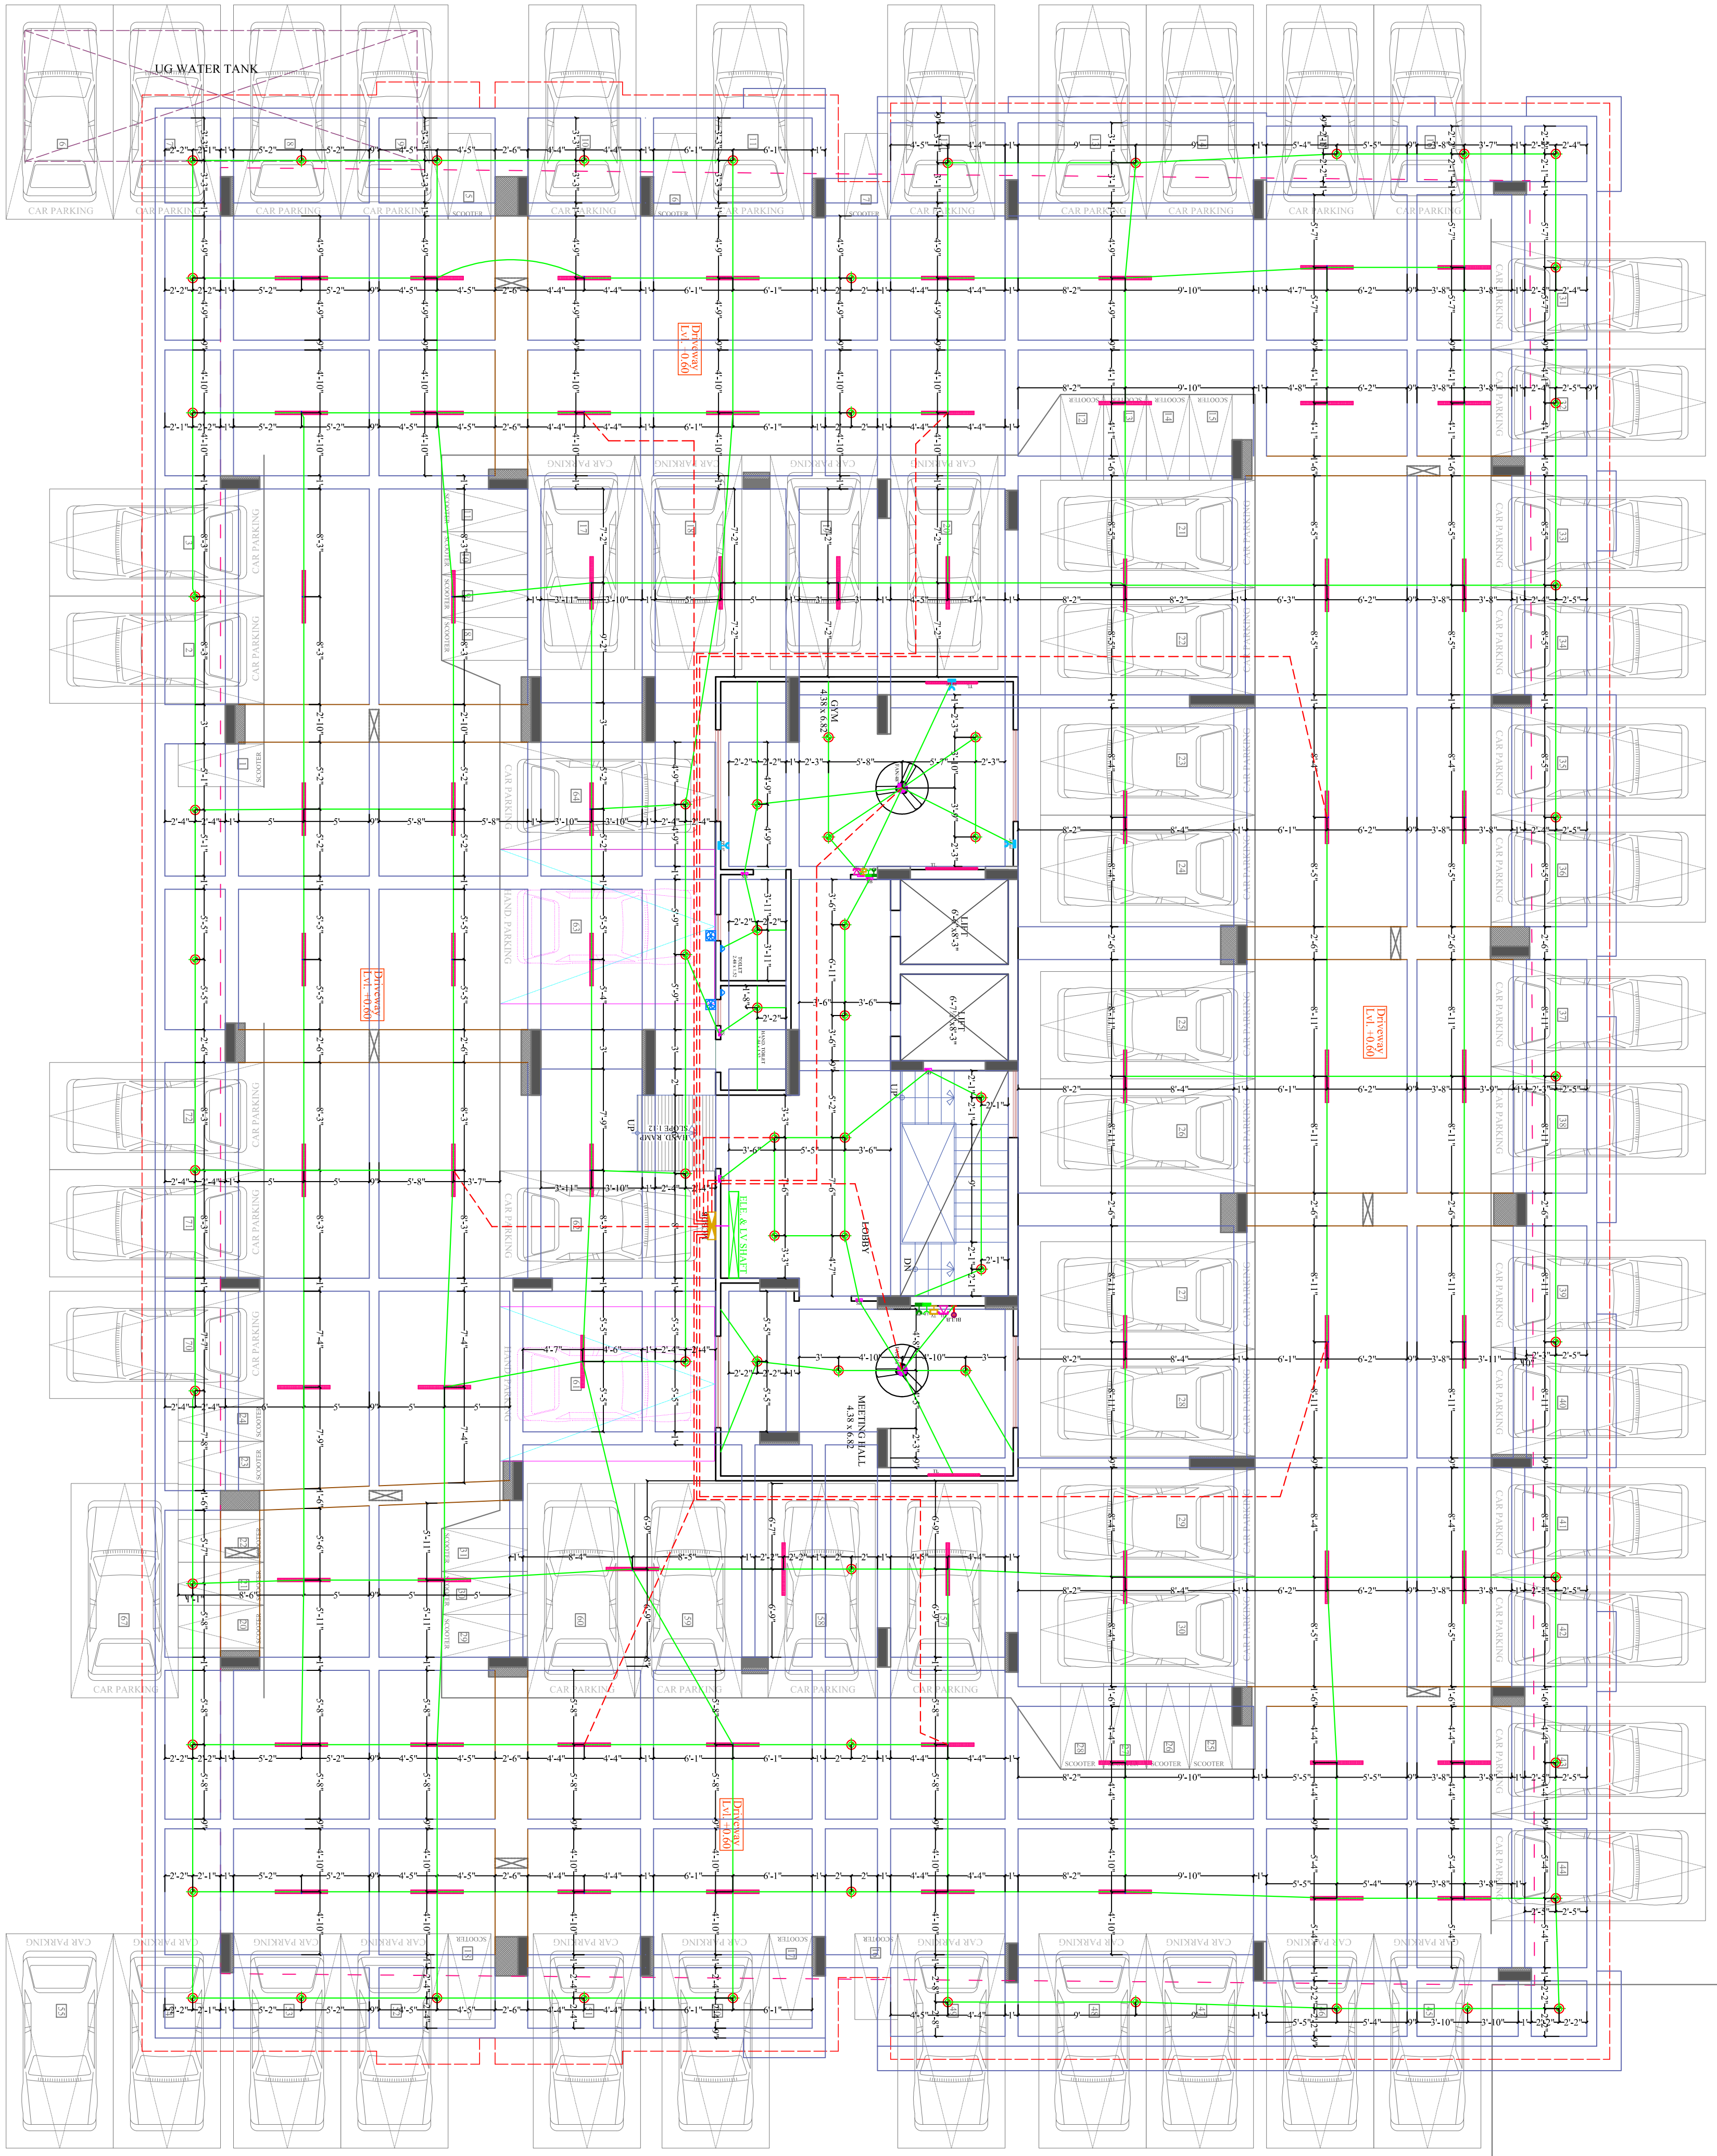

PROJECT NAME:

NAKSHATRA

PROMOTER:

SHREE VINAYAK BUILDERS

PROJECT:

KHASRA NO. 398/10 AT VILLAGE
MOHANPURA, TEHSIL-
SANGANER, JAIPUR

DRAWING:

STILT FLOOR
ELECTRIC CONDUIT PLAN

DRN. BY:

RAJENDER

CKD. BY:

SANJAY


DATE:

01-10-2024


APPD. BY:

VIPUL AGARWAL

N.T.S.

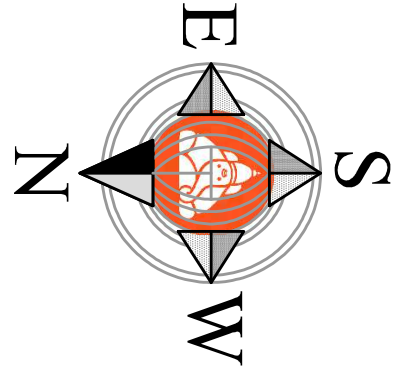

INo. Telephone Jack, 1No. TV Coaxial Jack, 1Nos. 6A Socket Controlled by 1No. 6A Switch & 1Nos. 16A 5Pin Socket Controlled by 1No. 16A Switch

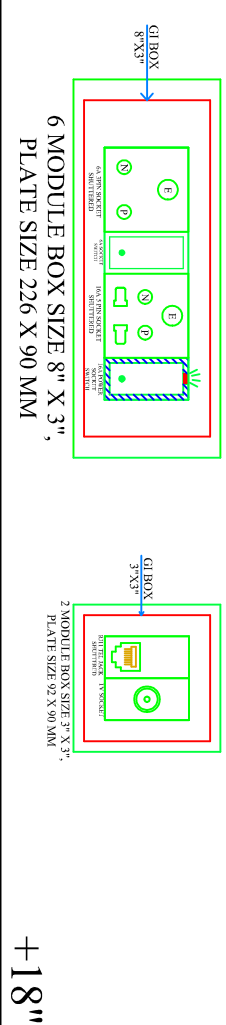

+18"

VIPUL AGARWAL
M.E.P. CONSULTANT
B.E. ELECTRICAL

LEGENDS:

Mounting Height	No.	ID	Symbol	Description
IN FLOOR		CONDUIT	TEL	Rigid PVC 25mm dia. Conduit 0.5mm 2 Pair Wire for Tel Wiring
IN FLOOR		CONDUIT	TV	Rigid PVC 25mm dia. Conduit RG6 Cable for TV Wiring
IN RCC SLAB		CONDUIT	ELRE	Rigid PVC 25mm dia. Conduit 2X1.5 sq. mm Copper Wire for Fire Alarm
IN RCC SLAB		CONDUIT	CCTV	Rigid PVC 25mm dia. Conduit 3+1 sq. mm Copper Wire for Security Camera (CCTV)
+42"	01	MCP		MANUAL CALL POINT
+90"	01	HO		HOOTER POINT
+90"	09	CCTV		WALL MOUNTED CCTV CAMERA
+18"	02	SFT		1No. Telephone Jack, 1No. TV Coaxial Jack, 1Nos. 6A Socket Controlled by 1No. 6A Switch & 1Nos. 16A 5Pin Socket Controlled by 1No. 16A Switch
+60"	01	MCB DB		MCB DISTRIBUTION BOARD

SERVICE CONSULTANT

ASHI ASSOCIATES

F 9 / 440 - Keshav Mang Chitrakut Scheme Jaipur
PH:91-0-93146-10438 ,0141-2440946, Mail:vipulb5599@yahoo.com

ARCHITECTS:

SPACE GRID
C-49, VIDYA APARTMENT, PARAS
MARG, BAPU NAGAR, NEAR JANITA
STORE CIRCLE, JAIPUR-302015
PH-09314918766,0141-4005506 (O)
Email:-info.spacegrid@gmail.com



PROJECT NAME:

NAKSHATRA

PROJECT:

KHASRA NO. 398/10 AT VILLAGE
MOHANPURA, TEHSIL-
SANGANER, JAIPUR

DRAWING:

STILT FLOOR
LV CONDUIT PLAN

DRN. BY:

RAJENDER

CKD. BY:

SANJAY

DATE:

01-10-2024

APPD. BY:

VIPUL AGARWAL

SCALE:

N.T.S.

PROJECT NAME:

NAKSHATRA

PROJECT:

KHASRA NO. 398/10 AT VILLAGE
MOHANPURA, TEHSIL-
SANGANER, JAIPUR

DRAWING:

STILT FLOOR
LV CONDUIT PLAN

DRN. BY:

RAJENDER

CKD. BY:

SANJAY

DATE:


01-10-2024

APPD. BY:


VIPUL AGARWAL

SCALE:

N.T.S.

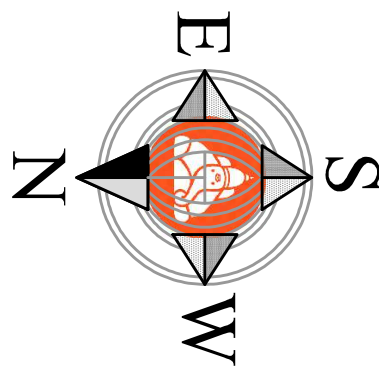

SHREE VINAYAK BUILDERS

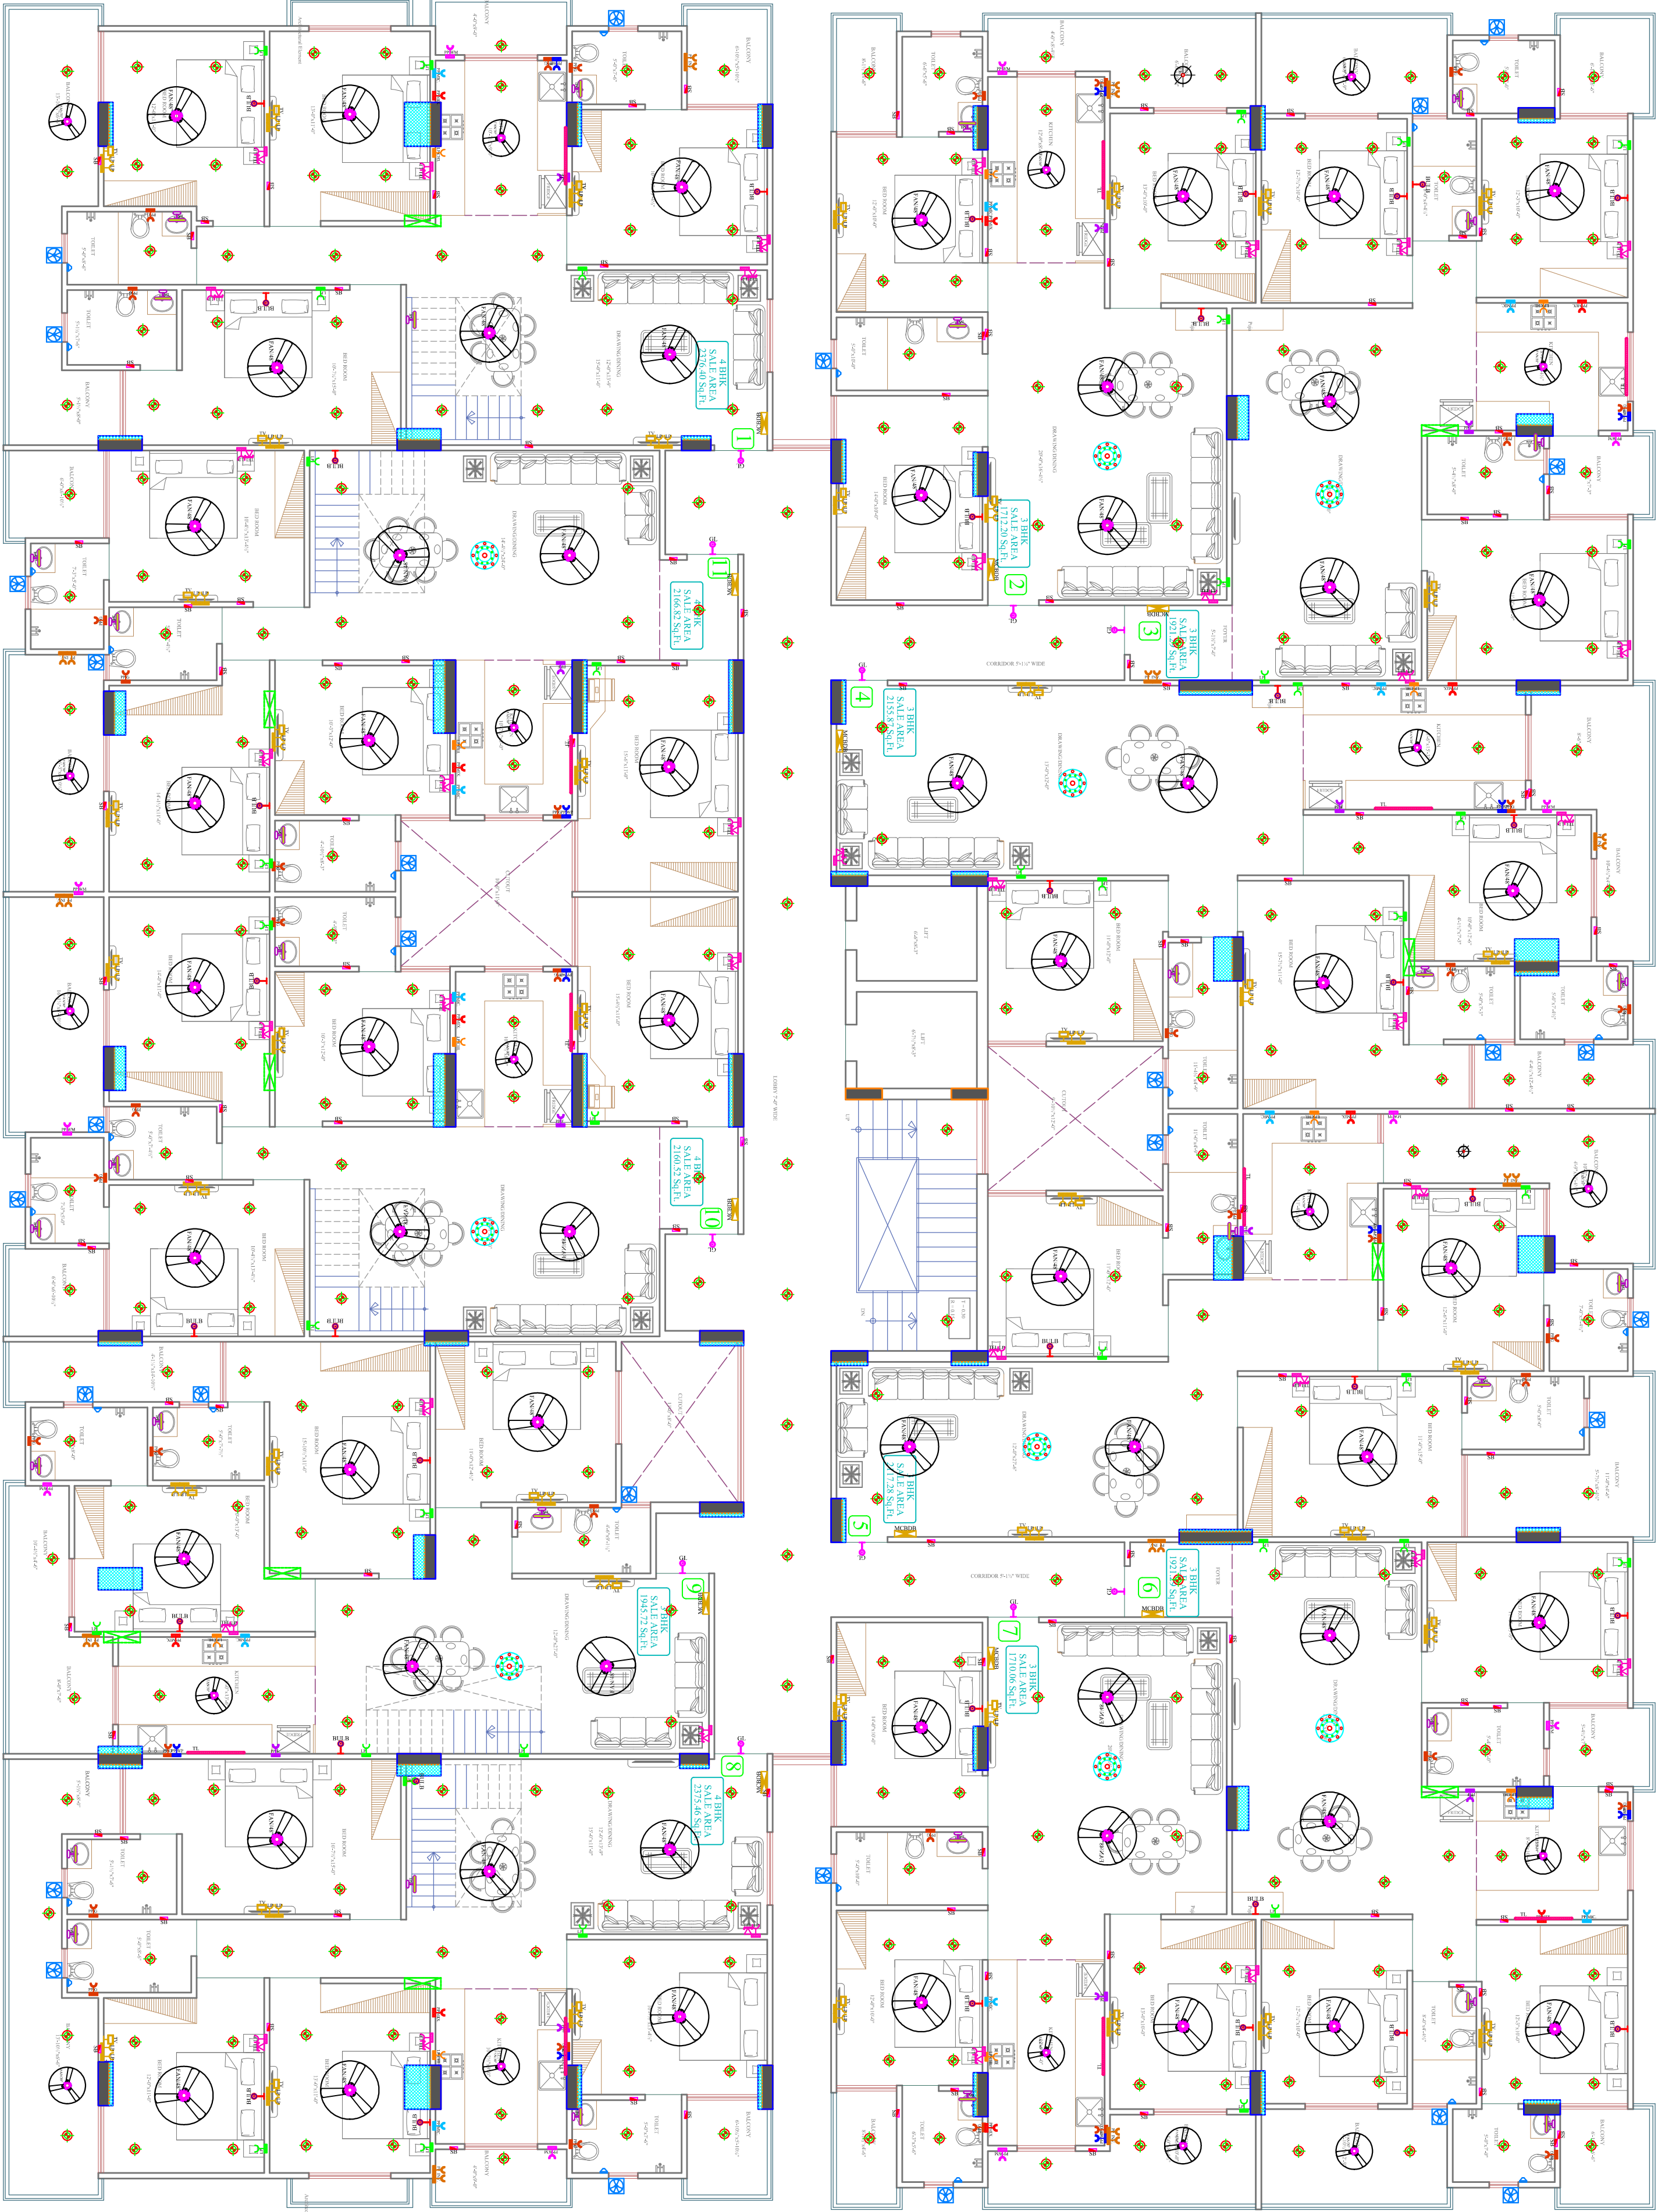

6th FLOOR PLAN

-----ROAD 12 M WIDE-----

Vipul
VIPUL AGARWAL
M.E.P CONSULTANT
B.E. ELECTRICAL

SERVICES CONSULTANT:
ASHI ASSOCIATES,
F 9 / 440, Keshav Marg Chitrakut Scheme,Jaipur
PH:91-093146-10438 0141-2440946 Mail:ipn8599@yahoo.com

PROJECT NAME:

NAKSHATRA

DRAWING:

6TH FLOOR ELECTRICAL POINT
MARKED PLAN

DRN. BY:

vinod kumawat

APPD. BY:

Shri Krishan Sharma

PROMOTER:

SHREE VINAYAK BUILDERS

PROJECT:

KHASRA NO. 398/10 AT VILLAGE
MOHANPURA, TEHSIL- SANGANER, JAIPUR

SCALE:

N.T.S.

DATE:

ARCHITECTS:

SPACE GRID

C-49, VIDYA APARTMENT, PARAS
MARG, BAPU NAGAR, NEAR JANITA
STORE CIRCLE, JAIPUR-302015
PH-09314918766,0141-4005506 (O)
Email:-info.spacegrid@gmail.com

LEGENDS:

Mounting Height	No.	ID	Symbol	Description
CEILING	FAN/48"			CEILING FAN 48"
CEILING	FAN/30"			CEILING FAN 30"
CEILING	FB			FAN BOX
CEILING	CHI			CHANDELIER
+90"	TL/W			LED WALL TUBE LIGHT MAKE:- SYSKA LED CAT NO.-SSK-T5-20W
+90"	BULB			LED BULB 20W MAKE:- SYSKA LED CAT NO.-SSK-20W 5.7K/2K
+90"	GL			WALL BRACKETS AS DESIGN FOR GANESH LIGHT
+78"	ML			12X3 LED MIRROR LIGHT MAKE:- SYSKA LED CAT NO.- PPL-12X2
CEILING	DL			LED 6" DOWN LIGHTER 20W (SURFACE MOUNTED) MAKE:- SYSKA LED CAT NO.- SDL-15W GLD 6.5K/4K
VENTILATOR HT.	CR			CEILING ROSE
VENTILATOR HT.	EXF			9" DIA EXHAUST FAN
+42"	SB			SWITCH BOARD
+24"	TEL			TELEPHONE POINT
+24"	LP TEL			6A PLUG POINT FOR TELEPHONE
+48"	TV			TV COAXIAL POINT
+48"	LP TV			6A PLUG POINT FOR TV
+24"	LP			6A PLUG POINT FOR SIDE TABLE
+36"	LP			6A PLUG POINT FOR STUDY TABLE
+72"	LP-CH			6A PLUG POINT FOR CHIMNEY
+90"	SAC			SPLIT AC INDOOR UNIT
+42"	PP-MIX			16 A POWER POINT FOR MIXER
+42"	PP-MIC			16 A POWER POINT FOR MICROWAVE
+78"	PP-G			16 A POWER POINT FOR GEYSER
+54"	PP-F			16 A POWER POINT FOR FRIDGE
+78"	PP-WP			16 A POWER POINT FOR WATER PURIFIER
+48"	PP-MM			16 A POWER POINT FOR WASHING MACHINE
+12"	PP-INV.			16 A POWER POINT FOR INVERTOR
+60"	BP			6 A BELL PUSH
+90"	BZ			BUZZER FOR CALL BELL
+60"	MCB DB			MCB DISTRIBUTION BOARD