


P.NO.
29



CLIENT :

Mr. JITENDRA SINGH JI

ARCHITECTS :

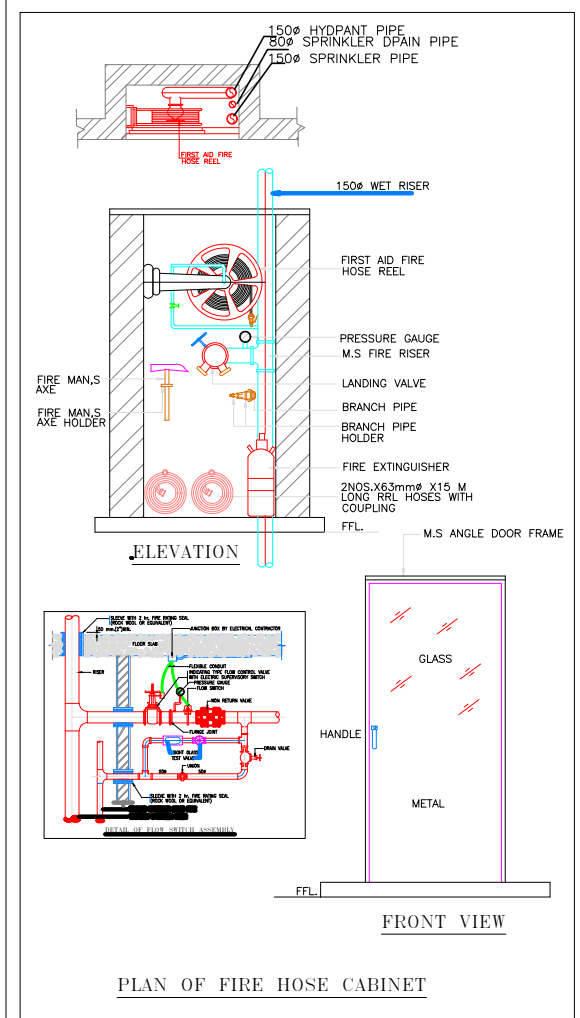

LEGEND:-

FIRE HYDRANT MS PIPE	
BALL VALVE	
EXTERNAL FIRE HYDRANT	 EFHC
EXTERNAL FIRE HOSE CABINET	 EFHC
FIRE HOSE CABINAT	 FHC
UPRIGHT SPRINKLER HEAD	
PENDENT SPRINKLER HEAD	
SIDE WALL SPRINKLER HEAD	
FIRE EXINGUISHER	
FLOW SWITCH	 FS
ISOLATION VALVE	 IV
2 WAY FIRE BRIGADE INLET	

PROJECT:

PROPOSED RESIDENTIAL FLATS
ON PLOT. NO. -O-29B
SCHEME- 6-D ENGINEERS COLONY
"O" BLOCK, JAIPUR.


NAME OF DRAWING:

TYPICAL FLOOR FIRE FIGHTING
(GROUND TO 7TH.) FHC, MCP,
HOOTER & FIRE EXTINGUISHER
PLAN & ALARM SYSTEM

DRAWING WORKING DRAWING	NORTH: 
PROJECT NO. :	DATE : 18-10-2024
SCALE : NTS	REV NO. : R-0

DRAWING NO. :

A-01

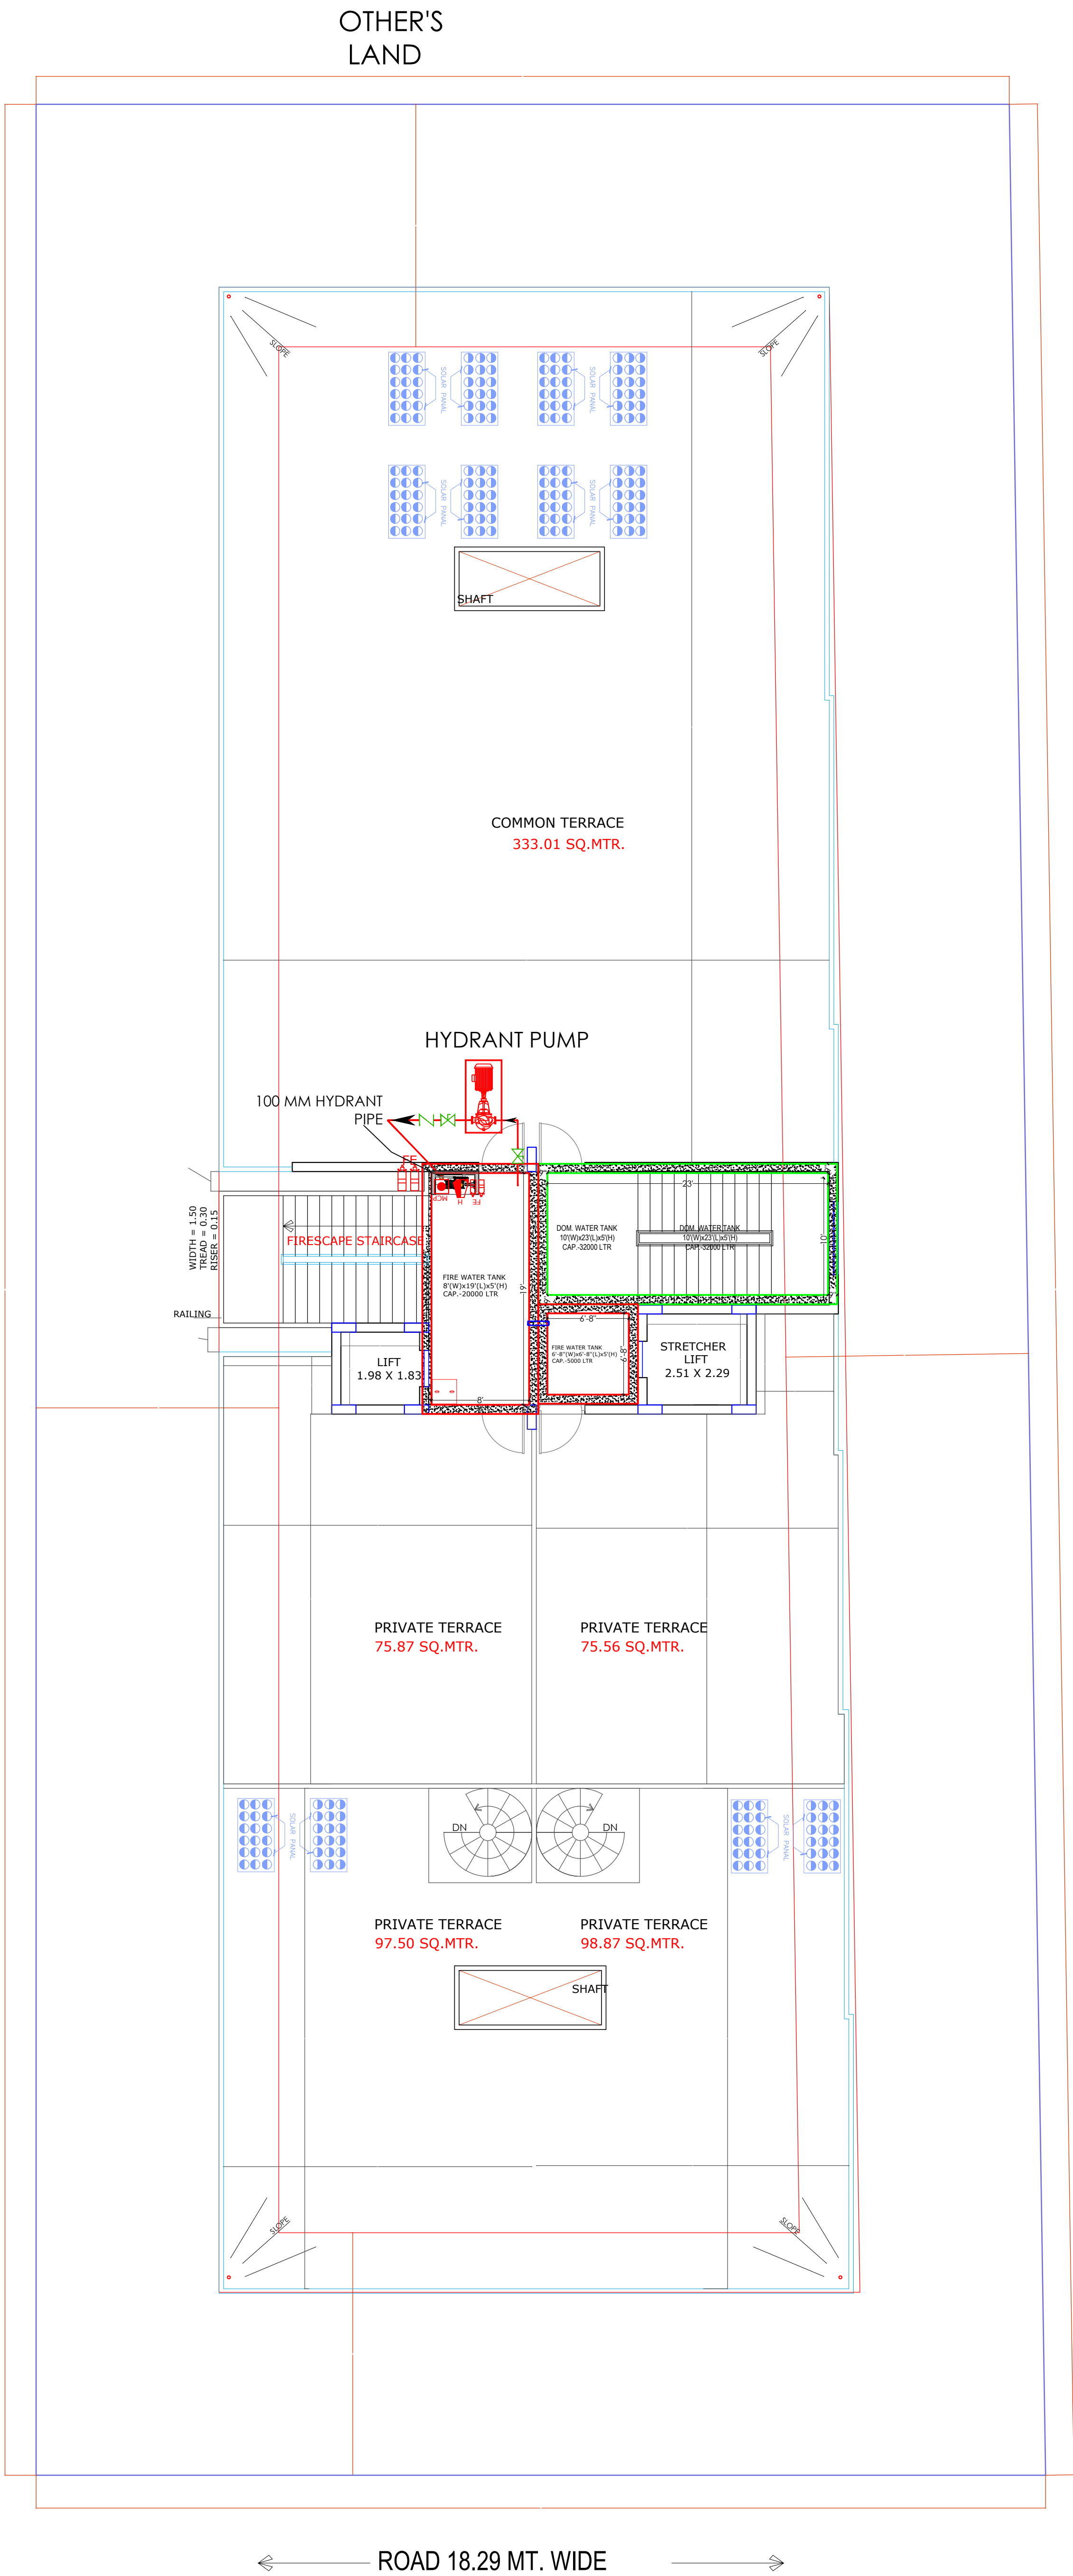

TERRACE FLOOR FIRE FIGHTING
FIRE SCHEMATIC LAYOUT & ALARM SYSTEM

PROJECT NAME :

THE SIGNATURE

DEVELOPER NAME :

M/S SHREE ENTERPRISES

ARCHITECTS :

4 INSIDE

ARCHITECTURE N INTERIORS


Plot no. 72, S.P. Marg, C- Scheme

jaipur, rajasthan, India

cont: +91 9950595991, 91

9982812777

e.mail: jeets.arch@gmail.com

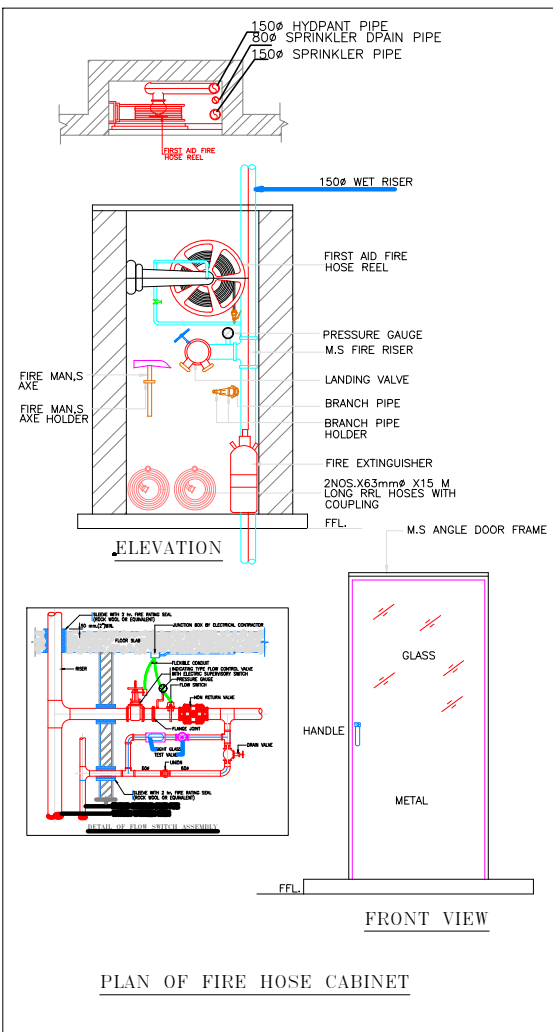

LEGEND:-

FIRE HYDRANT MS PIPE	
BALL VALVE	
EXTERNAL FIRE HYDRANT	
EXTERNAL FIRE HOSE CABINAT	
FIRE HOSE CABINAT	
UPRIGHT SPRINKLER HEAD	
PENDENT SPRINKLER HEAD	
SIDE WALL SPRINKLER HEAD	
FIRE EXINGUISHER	
FLOW SWITCH	
ISOLATION VALVE	
2 WAY FIRE BRIGADE INLET	

PROJECT:

PROPOSED RESIDENTIAL FLATS
ON PLOT. NO. -O-29B
SCHEME- 6-D ENGINEERS COLONY
"O" BLOCK, JAIPUR.

NAME OF DRAWING:

TERRACE FLOOR FIRE FIGHTING
FIRE SCHEMATIC LAYOUT &
ALARM SYSTEM

DRAWING WORKING DRAWING	NORTH:
PROJECT NO. :	DATE : 20-08-2024
SCALE : NTS	REV NO. : R-0
DRAWING NO. :	
PROJECT	CATEGORY
ALUCA	FLOOR
TYPE	NUMBER
A-01	