


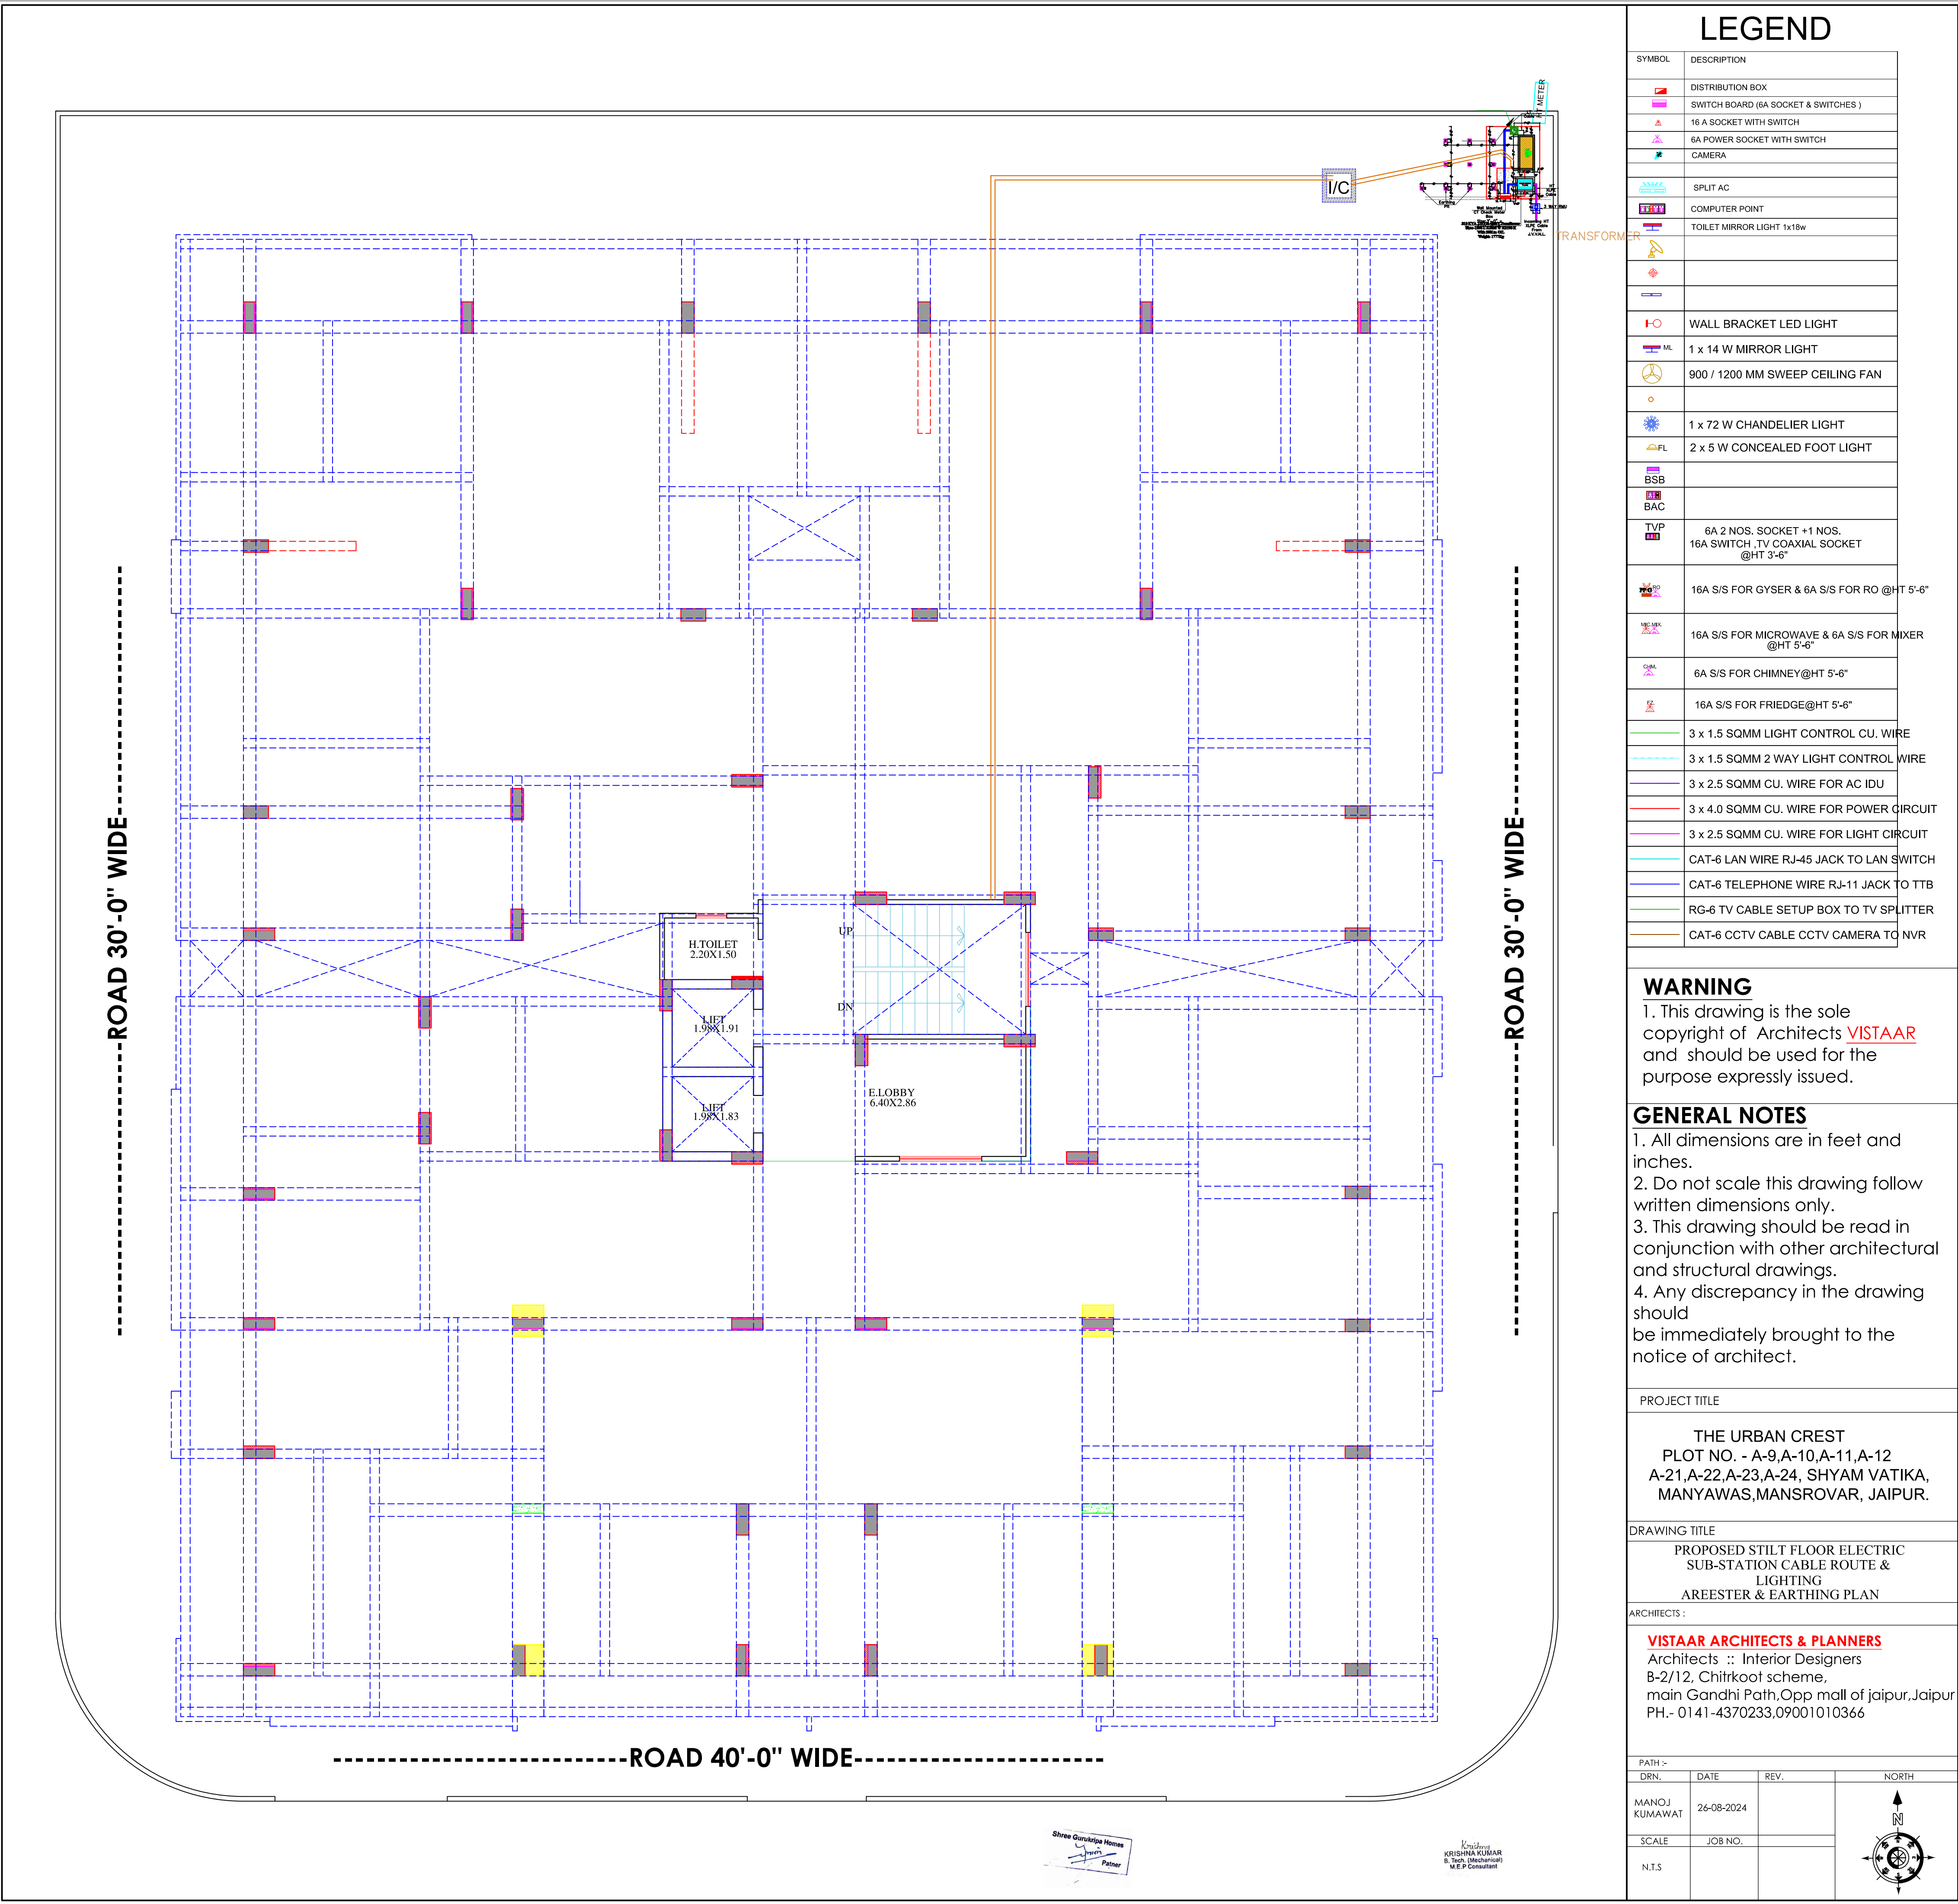

## LEGEND

| SYMBOL | DESCRIPTION                                                            |
|--------|------------------------------------------------------------------------|
|        | DISTRIBUTION BOX                                                       |
|        | SWITCH BOARD (6A SOCKET & SWITCHES )                                   |
|        | 16 A SOCKET WITH SWITCH                                                |
|        | 6A POWER SOCKET WITH SWITCH                                            |
|        | CAMERA                                                                 |
|        | SPLIT AC                                                               |
|        | COMPUTER POINT                                                         |
|        | TOILET MIRROR LIGHT 1x18w                                              |
|        | WALL BRACKET LED LIGHT                                                 |
|        | 1 x 14 W MIRROR LIGHT                                                  |
|        | 900 / 1200 MM SWEEP CEILING FAN                                        |
|        | 1 x 72 W CHANDELIER LIGHT                                              |
|        | 2 x 5 W CONCEALED FOOT LIGHT                                           |
|        | BSB                                                                    |
|        | BAC                                                                    |
|        | 6A 2 NOS. SOCKET +1 NOS.<br>16A SWITCH ,TV COAXIAL SOCKET<br>@HT 5'-6" |
|        | 16A S/S FOR GYSER & 6A S/S FOR RO @HT 5'-6"                            |
|        | 16A S/S FOR MICROWAVE & 6A S/S FOR MIXER<br>@HT 5'-6"                  |
|        | 6A S/S FOR CHIMNEY@HT 5'-6"                                            |
|        | 16A S/S FOR FRIEDGE@HT 5'-6"                                           |
|        | 3 x 1.5 SQMM LIGHT CONTROL CU. WIRE                                    |
|        | 3 x 1.5 SQMM 2 WAY LIGHT CONTROL WIRE                                  |
|        | 3 x 2.5 SQMM CU. WIRE FOR AC IDU                                       |
|        | 3 x 4.0 SQMM CU. WIRE FOR POWER CIRCUIT                                |
|        | 3 x 2.5 SQMM CU. WIRE FOR LIGHT CIRCUIT                                |
|        | CAT-6 LAN WIRE RJ-45 JACK TO LAN SWITCH                                |
|        | CAT-6 TELEPHONE WIRE RJ-11 JACK TO TTB                                 |
|        | RG-6 TV CABLE SETUP BOX TO TV SPLITTER                                 |
|        | CAT-6 CCTV CABLE CCTV CAMERA TO NVR                                    |

### WARNING

1. This drawing is the sole copyright of Architects **VISTAAR** and should be used for the purpose expressly issued.

### GENERAL NOTES

1. All dimensions are in feet and inches.
2. Do not scale this drawing follow written dimensions only.
3. This drawing should be read in conjunction with other architectural and structural drawings.
4. Any discrepancy in the drawing should be immediately brought to the notice of architect.

#### PROJECT TITLE

THE URBAN CREST  
PLOT NO. - A-9,A-10,A-11,A-12  
A-21,A-22,A-23,A-24, SHYAM VATIKA,  
MANYAWAS,MANSROVAR, JAIPUR.

#### DRAWING TITLE

PROPOSED STILT FLOOR ELECTRIC  
SUB-STATION CABLE ROUTE &  
LIGHTING  
AREESTER & EARTHING PLAN

#### ARCHITECTS :

**VISTAAR ARCHITECTS & PLANNERS**  
Architects :: Interior Designers  
B-2/12, Chitrkoot scheme,  
main Gandhi Path,Opp mall of jaipur,Jaipur  
PH.- 0141-4370233,09001010366


#### PATH -

| DRN.             | DATE       | REV. | NORTH |
|------------------|------------|------|-------|
| MANOJ<br>KUMAWAT | 24-08-2024 |      |       |
| SCALE            | JOB NO.    |      |       |
| N.T.S            |            |      |       |







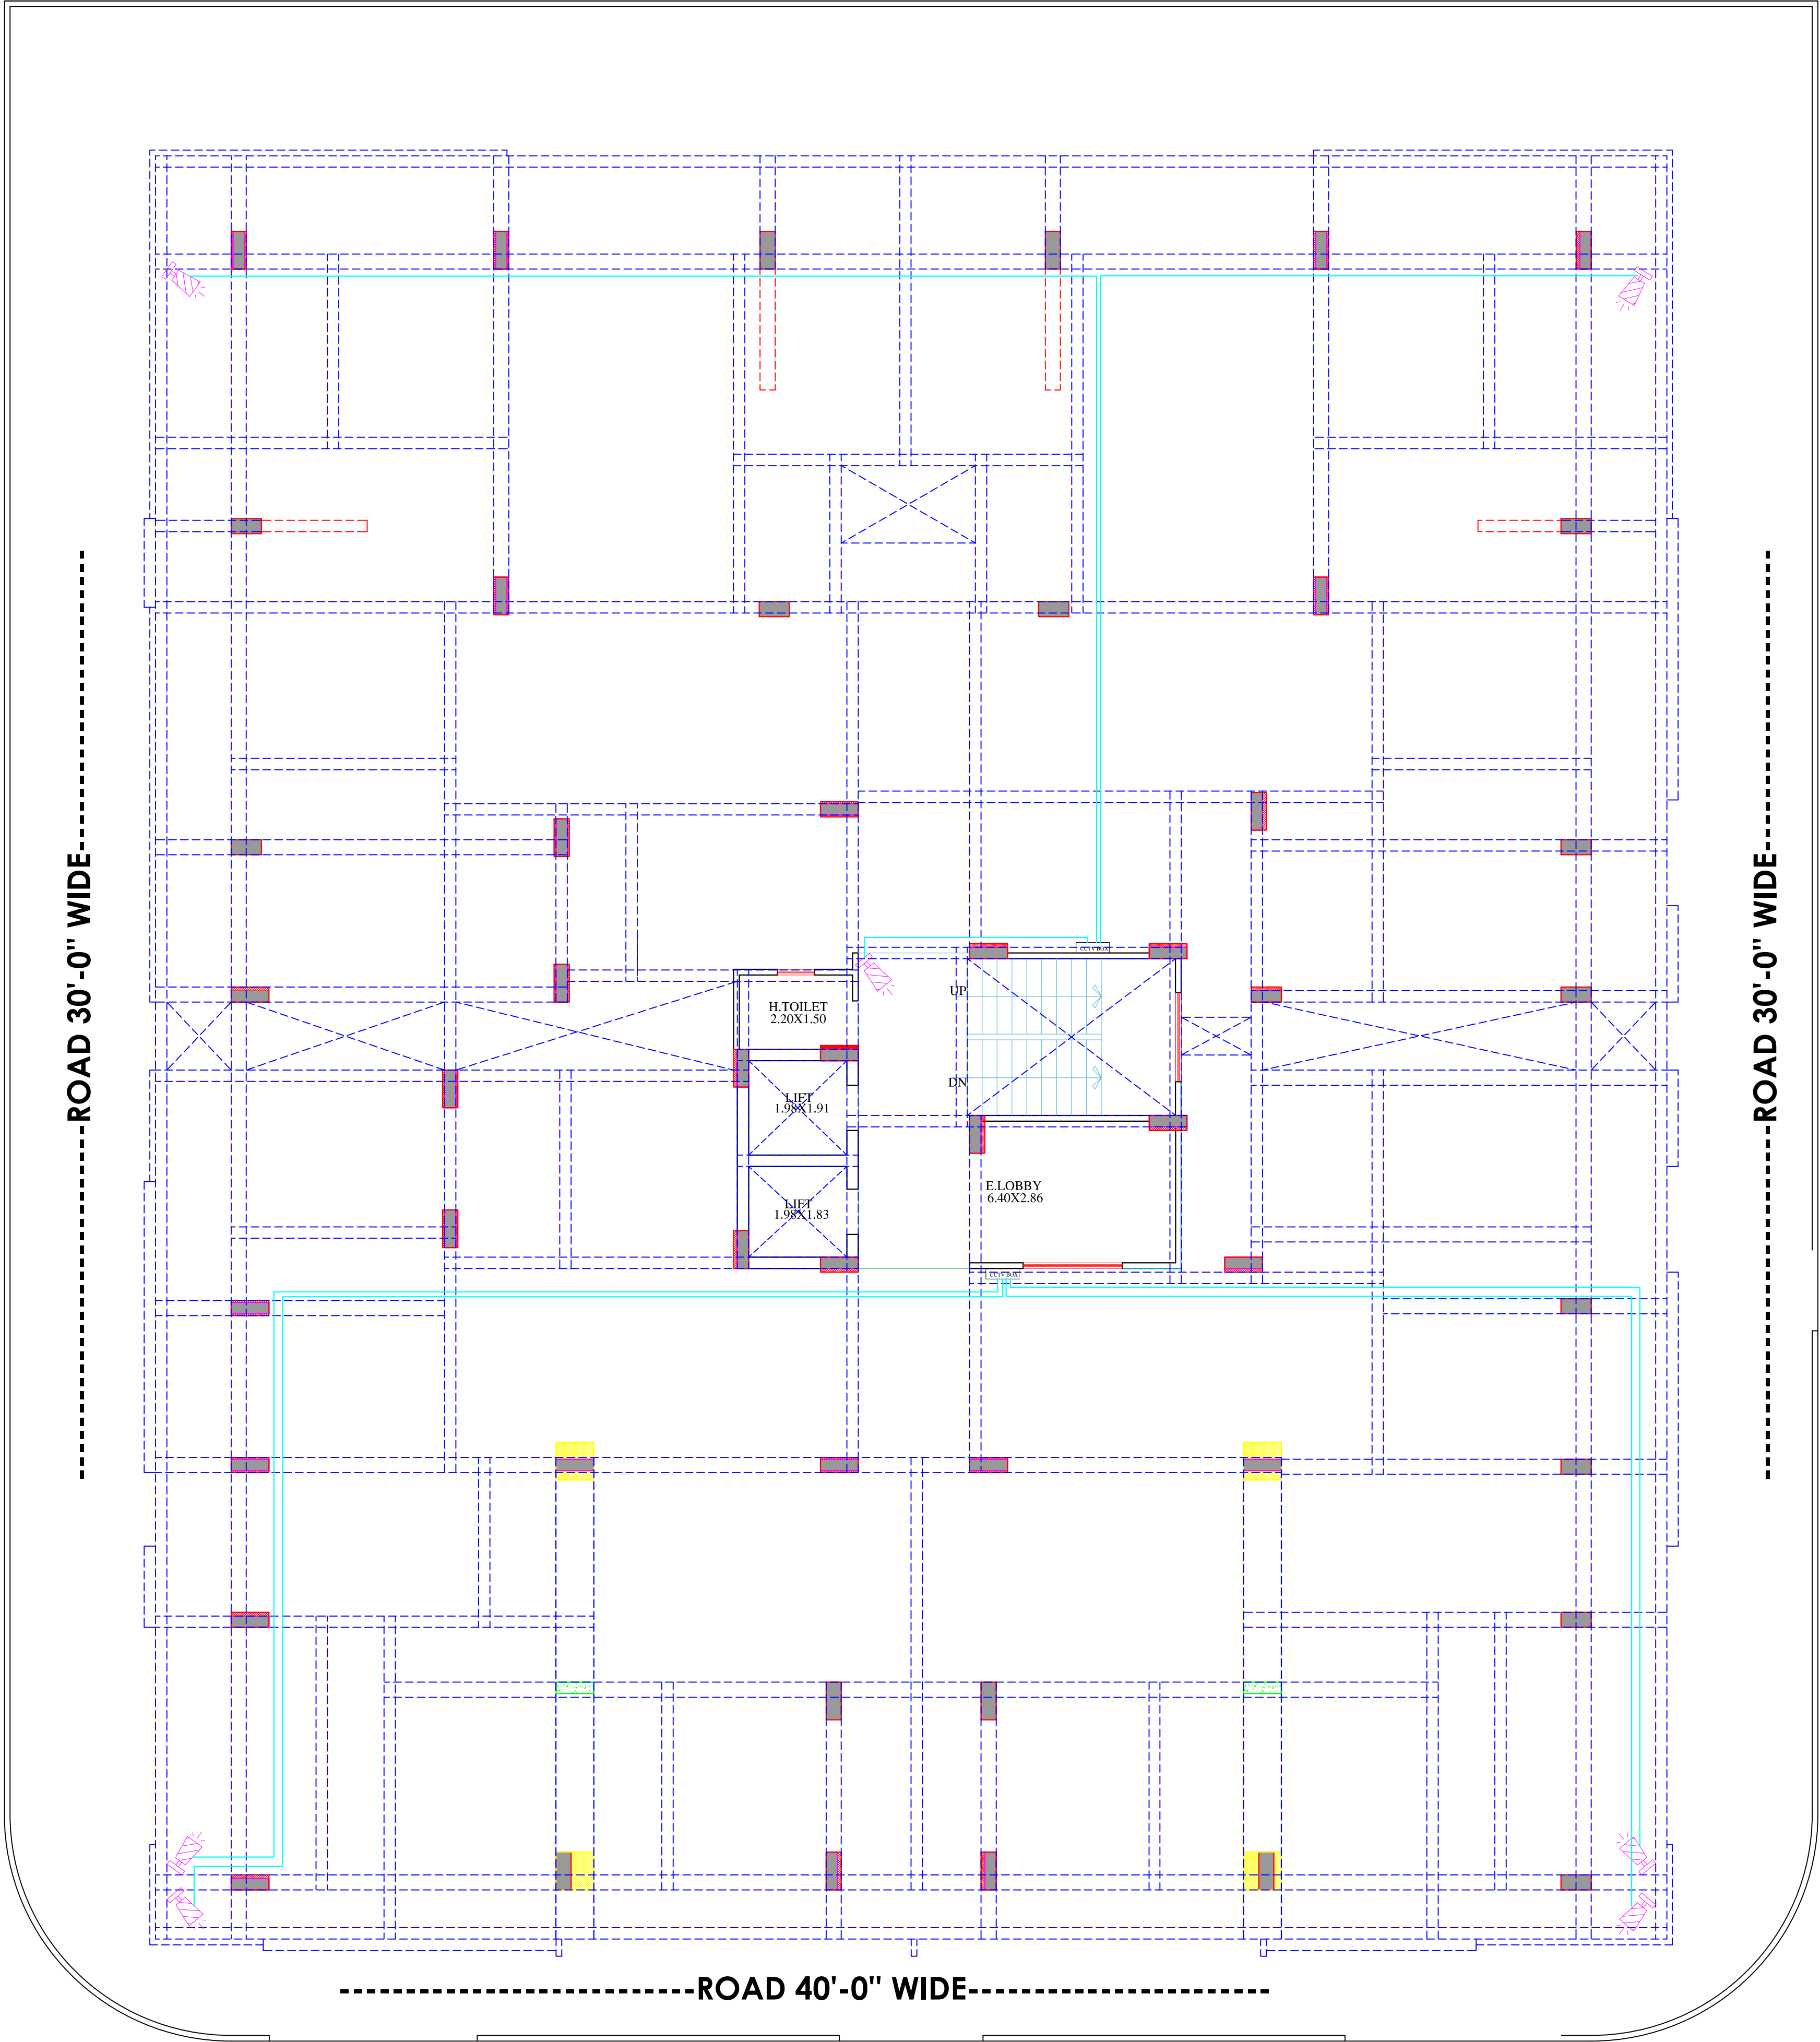

**WARNING**  
1. This drawing is the sole copyright of Architects **VISTAAR** and should be used for the purpose expressly issued.

**GENERAL NOTES**  
1. All dimensions are in feet and inches.  
2. Do not scale this drawing follow written dimensions only.  
3. This drawing should be read in conjunction with other architectural and structural drawings.  
4. Any discrepancy in the drawing should be immediately brought to the notice of architect.

PROJECT TITLE  
**THE URBAN CREST**  
PLOT NO. - A-9,A-10,A-11,A-12  
A-21,A-22,A-23,A-24, SHYAM VATIKA,  
MANYAWAS,MANSROVAR, JAIPUR.

DRAWING TITLE  
**CCTV**

ARCHITECTS :  
**VISTAAR ARCHITECTS & PLANNERS**  
Architects :: Interior Designers  
B-2/12, Chitrkoot scheme,  
main Gandhi Path,Opp mall of jaipur,Jaipur  
PH.- 0141-4370233,09001010366

| PATH -        |            | NORTH |  |
|---------------|------------|-------|--|
| DRN.          | DATE       | REV.  |  |
| MANOJ KUMAWAT | 26-08-2024 |       |  |
| SCALE         | JOB NO.    |       |  |
| N.T.S         |            |       |  |





**WARNING**  
1. This drawing is the sole copyright of Architects  
**VISTAAR** and should be used for the purpose  
expressly issued.

**GENERAL NOTES**  
1. All dimensions are in feet and inches.  
2. Do not scale this drawing follow written dimensions  
only.  
3. This drawing should be read in conjunction with other  
architectural and structural drawings.  
4. Any discrepancy in the drawing should  
be immediately brought to the notice of architect.

PROJECT TITLE

THE URBAN CREST  
PLOT NO. - A-9,A-10,A-11,A-12  
A-21,A-22,A-23,A-24, SHYAM VATIKA,  
MANYAWAS,MANSROVAR, JAIPUR.

DRAWING TITLE

TELEPHONE  
SINGLE LINE DIAGRAM

ARCHITECTS:  
**VISTAAR ARCHITECTS &  
PLANNERS**  
Architects - Interior Designers  
B-2/12, Chitrkoot scheme,  
main Gandhi Path,Opp mall of jaipur,Jaipur  
PH.- 0141-4116461,09001010366


| DATE       | REV.    | NORTH |
|------------|---------|-------|
| 24-08-2024 |         |       |
| SCALE      | JOB NO. |       |
| N.T.S      |         |       |









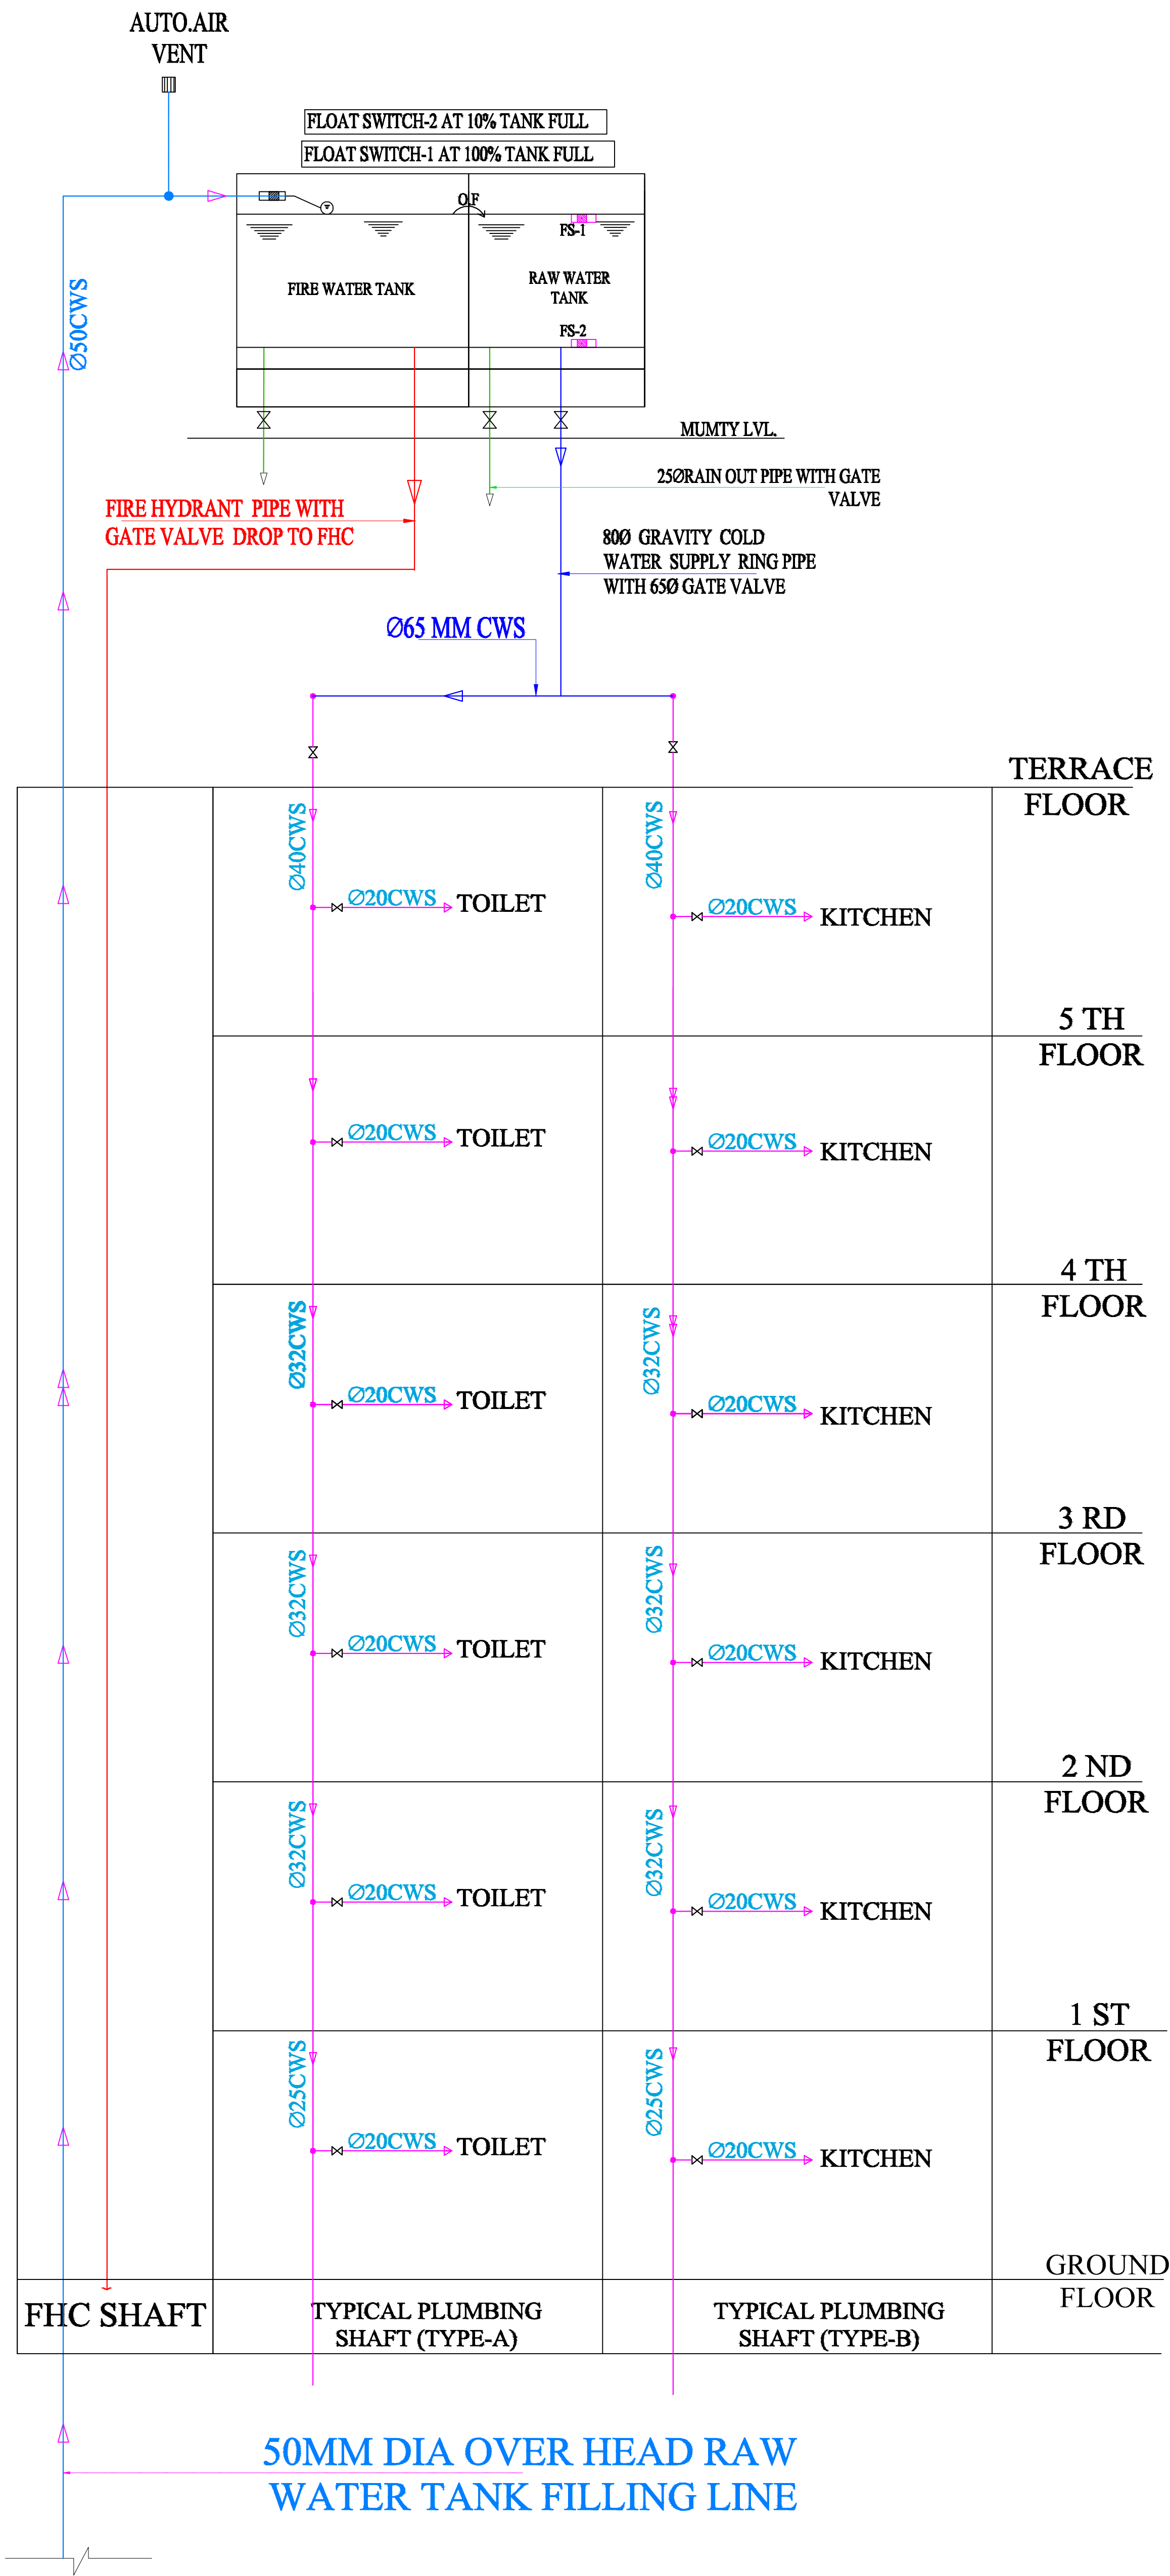

Krishna  
KRISHNA KUMAR  
B. Tech. (Mechanical)  
M.E.P Consultant

#### WARNING

1. This drawing is the sole copyright of Architects **VISTAAR** and should be used for the purpose expressly issued.

#### GENERAL NOTES

1. All dimensions are in feet and inches.
2. Do not scale this drawing follow written dimensions only.
3. This drawing should be read in conjunction with other architectural and structural drawings.
4. Any discrepancy in the drawing should be immediately brought to the notice of architect.

#### PROJECT TITLE

THE URBAN CREST  
PLOT NO. - A-9,A-10,A-11,A-12  
A-21,A-22,A-23,A-24, SHYAM VATIKA,  
MANYAWAS,MANSROVAR, JAIPUR.

#### DRAWING TITLE

WATER SUPPLY DIAGRAM

#### ARCHITECTS :

**VISTAAR ARCHITECTS & PLANNERS**  
Architects :: Interior Designers  
B-2/12, Chitrkoot scheme,  
main Gandhi Path,Opp mall of jaipur,Jaipur  
PH.- 0141-4116461,09001010366

| PATH :-       |            |      |                                                                                       |
|---------------|------------|------|---------------------------------------------------------------------------------------|
| DRN.          | DATE       | REV. | NORTH                                                                                 |
| MANOJ KUMAWAT | 23-05-2024 |      |  |
| SCALE         | JOB NO.    |      |                                                                                       |
| N.T.S         |            |      |                                                                                       |



