


PROPOSED STILT FLOOR FIRE FIGHTING LAYOUT

For ASK HOMES  
PARTNER



THIS DRAWING IS THE SOLE PROPERTY OF M/S AKRITI AYOJAN AND IS NOT TO BE COPIED, USED, OR REPRODUCED FOR ANY PURPOSE OTHER THAN FOR WHICH IT HAS BEEN LOANED.

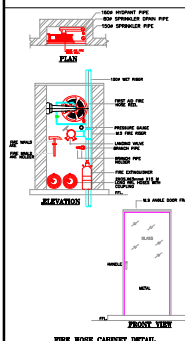

LEGEND:-

FIRE HYDRANT IN PIPE	
BALL VALVE	
EXTERNAL FIRE HYDRANT	
EXTERNAL FIRE HYDRANT CABINET	
FIRE HYDRANT CABINET	
FIRE HYDRANT INLET	
2 WAY FIRE BRIGADE INLET	

MEP CONSULTANT :-

**cube consultant**  
A-8, PATH NO. 4, JAMUNA NAGAR,  
SODALA, JAIPUR-302006.  
MAIL:- cubemep@gmail.com,  
Ph. No. 0141-2221089  
Mob. No. +91 9214308430, +91 9785427711  
DRAWN BY:- RAMESH KUMARWAT  
REVIEWED BY:- R0  
DATE:- 02-08-2024

TITLE:-  
PROPOSED STILT FLOOR  
FIRE FIGHTING LAYOUT  
WORKING DRAWINGS

SCALE:- 1:100 DATE:-

PROJECT:-

PROPOSED BUILDING AT PLOT NO. 51,  
RAJLAXMI ENCLAVE-X, MANPUR DEVRI  
GOLLAWAS, TEH SANGANER, JAIPUR

OWNER:-

ADSH HOMES  
Mr. Suresh Kumar Puri (PARTNER)


ARCHITECT

M/S AKRITI AYOJAN

ARCHITECTS, INTERIOR DESIGNERS  
B-47, THIRD FLOOR, NAGARJUNA TOWER, JALMA  
GOLLAWAS, JAIPUR, RAJASTHAN - 302006  
ayojan@akritiayojan.com

DATE: NORTH :



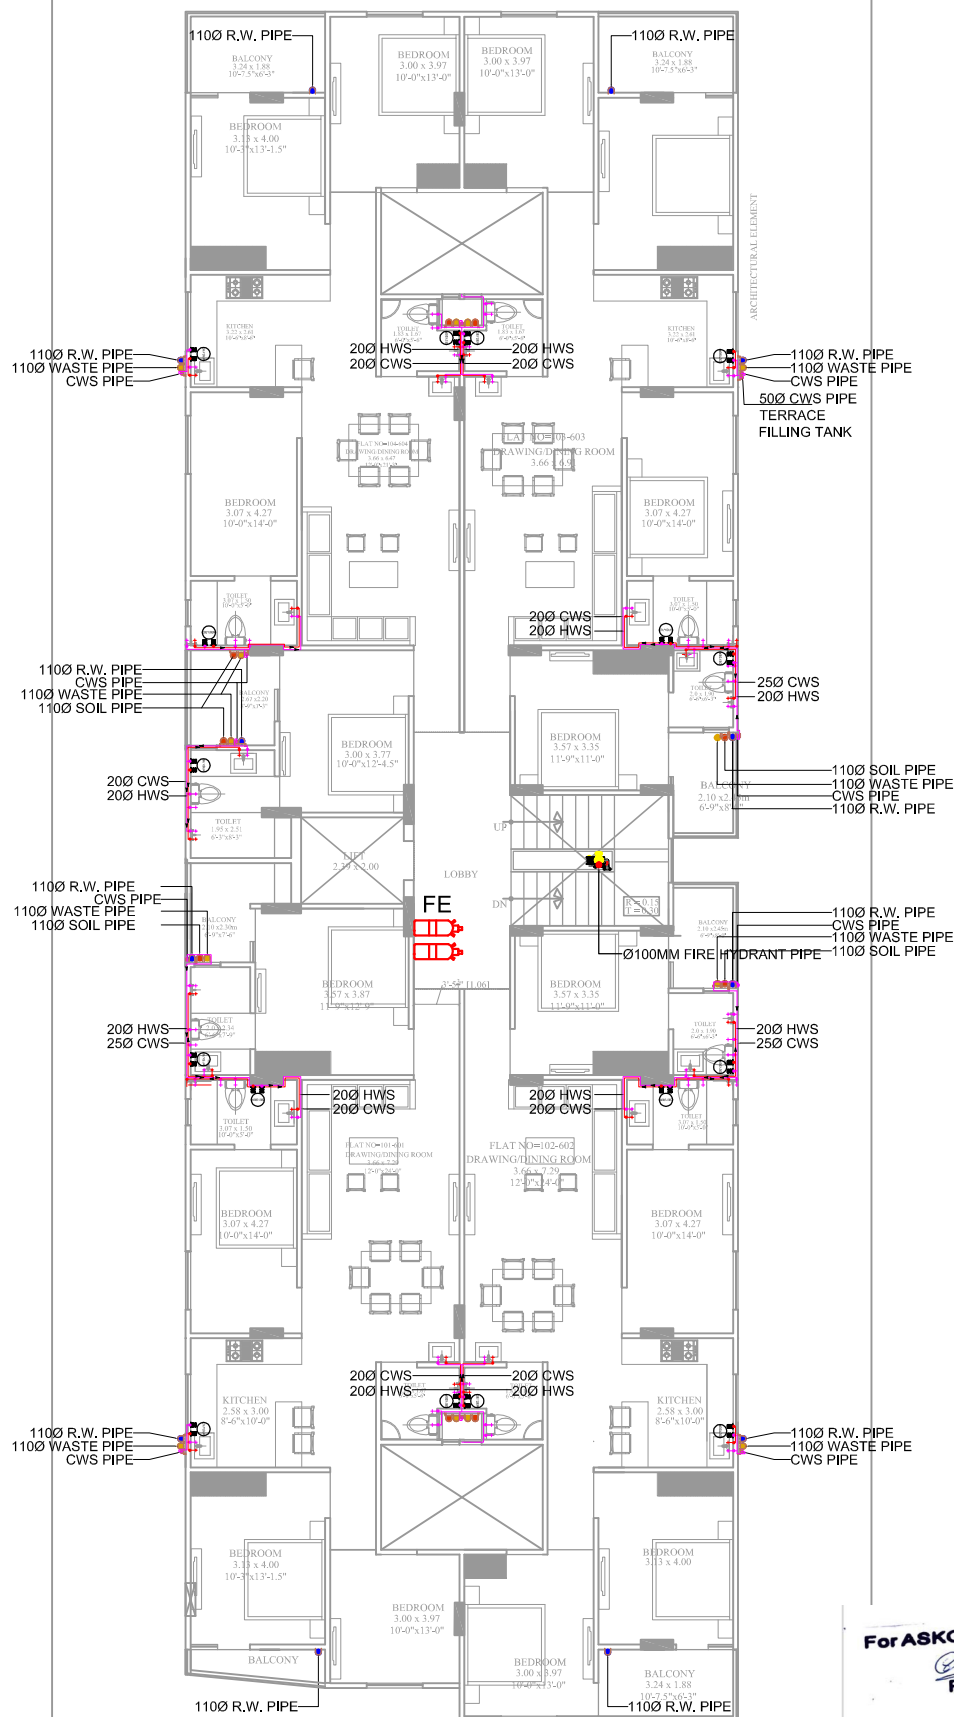

THIS DRAWING IS THE SOLE PROPERTY OF  
M/S AKRITI AYOJAN AND IS NOT TO BE COPIED,  
USED, OR REPRODUCED FOR ANY PURPOSE  
OTHER THAN FOR WHICH IT HAS BEEN LOANED.


MEP CONSULTANT :-

**cube consultant**  
A-8, PATH NO. 4, JAMUNA NAGAR,  
SODHA, JAIPUR-302006  
MAIL:- cubemeop@gmail.com  
Ph. No. 0141 2221069  
Mob. No. +91 9214308430 +91 9785427711

DESIGNED BY:-  
RAMESH KUMARREVISION:-  
R0DATE:-  
02-08-2024TITLE:-  
PROPOSED GROUND, 1st TO 5th  
FLOOR FIRE FIGHTING LAYOUT

WORKING DRAWINGS

SCALE:- (as per)

DATE:-

PROJECT:-

PROPOSED BUILDING AT PLOT NO. 51,  
RAILAXMI ENCLAVE-X, MANPUR DEVRI  
GOLIAWAS, TEH SANGANER, JAIPUR

OWNER:-

ASKG HOMES  
Mr. Suresh Kumar Prasad (PARTNER)

ARCHITECT

M/S AKRITI AYOJAN

ARCHITECTS INTERIOR DESIGNERS

PLOT: THIRD FLOOR, RAJESWAR TOWER, JEWEL  
GOLIAWAS, JAIPUR-302006

GOLIAWAS, JAIPUR-302006

PROPOSED GROUND, 1st TO 5th FLOOR FIRE FIGHTING LAYOUT

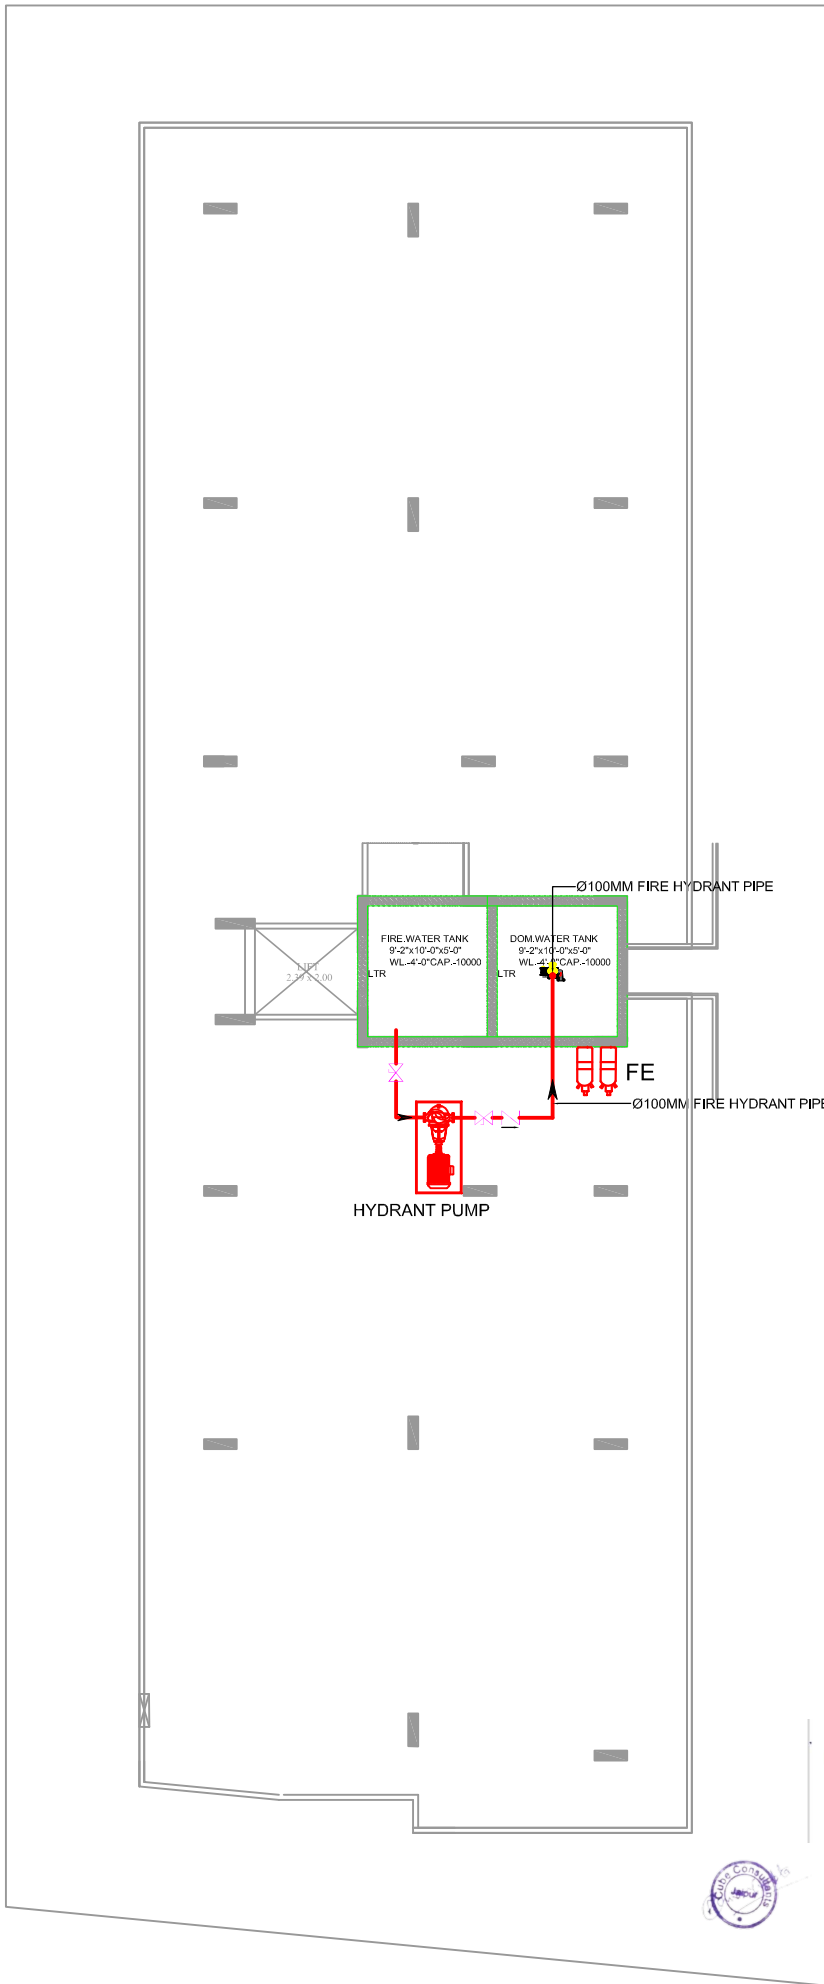

PROPOSED TERRACE FLOOR FIRE FIGHTING LAYOUT

THIS DRAWING IS THE SOLE PROPERTY OF M/S AKRITI AYOJAN AND IS NOT TO BE COPIED, USED OR REPRODUCED FOR ANY PURPOSE, OTHER THAN FOR WHICH IT HAS BEEN LOANED.

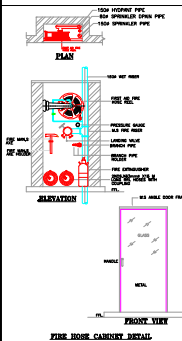

LEGEND:-	
FIRE HYDRANT RISER PIPE	
BALL VALVE	
EXTERNAL FIRE HYDRANT	
EXTERNAL FIRE RISER CABINET	
FIRE DOOR CABINET	
FIRE EXTINGUISHER	
2-WAY FIRE RISER VALVE	

MEP CONSULTANT :-  
**cubo consultant**  
A-8, PATH NO. 4, JAMUNA NAGAR,  
SODALA, JAIPUR-302006,  
MAIL:- cuboengine@gmail.com,  
Ph. No. 0141 2221089  
Mob. No. +91 9214306430, +91 9785427711  
DRAWN BY :- RAHESH KUMAR DATE :- 03-08-2024  
REVIEWED BY :- RO

TITLE:-  
PROPOSED TERRACE FLOOR  
FIRE FIGHTING LAYOUT  
WORKING DRAWINGS  
SCALE:- 1=100 DATE:-

PROPOSED BUILDING AT PLOT NO. 51,  
RAILAXMI ENCLAVE-X, JAMUNA DEVI  
GOLIAWAS, TEH SANGAR, JAIPUR  
OWNER:-  
ASKG HOMES  
(M. Suresh Kumar Prasad(PARTNER))

ARCHITECT  
**M/S AKRITI AYOJAN**  
ARCHITECTS, INTERIOR DESIGNERS,  
E-47, THIRD FLOOR, MANJARI TOWER, PLOT NO. 1,  
GOLIAWAS, JAIPUR-302006, INDIA  
akritiayojan@gmail.com

DATE:- NORTH :-

For ASKG HOMES  
*Amr Gupta*  
PARTNER



*Amr Gupta*  
M.E.P. Consultant  
E.E. Electrical