



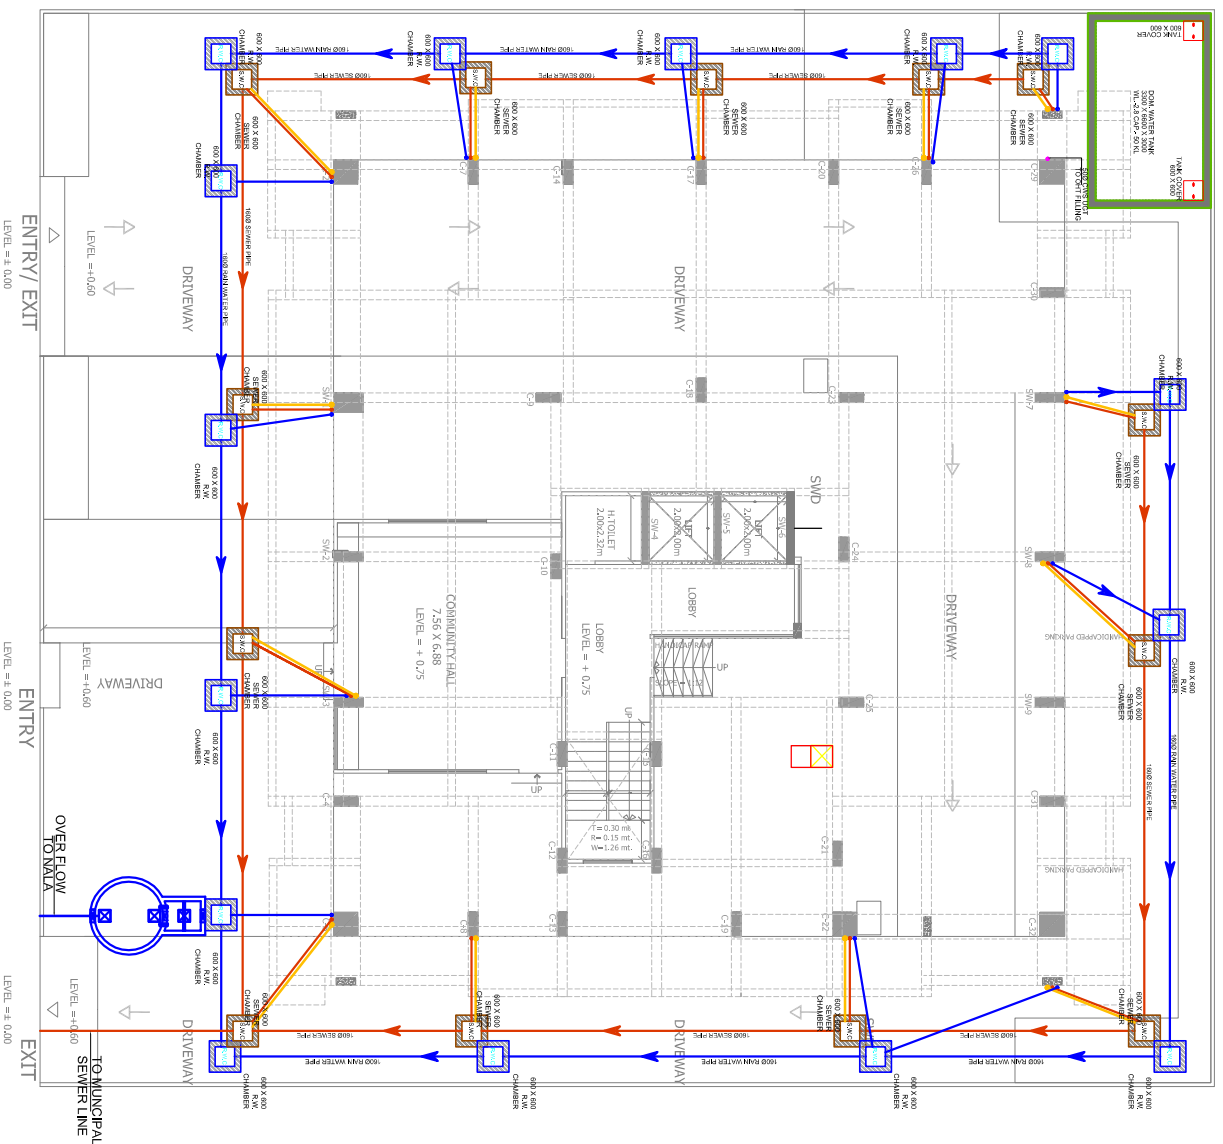

PROPOSED STILT FLOOR
EXTERNAL PLUMBING LAYOUT

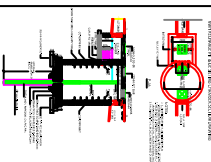

1	2	



MEP CONSULTANT:

cubo consultant
A-6, PATH NO. 4, JANUINA NAGAR
SODALA, JAIPUR-302006,
MAIL: - cubepoll@gmail.com,
Ph. No. 0141 2221089
Mob. No. +91 9214230630.

CREAT BY :- AMMAN GUPTA	REVISION :- R0	DATE 06-06-2023
----------------------------	-------------------	--------------------

--	--

TABLE 1

PROPOSED STILL FLOOR
EXTERNAL PLUMBING LAYOUT

WORKING DRAWING	
SCALE: 1=100	DATE:

PROPOSED RESIDENTIAL FLATS REDWOOD UTOPIA

PLOT NO.-F-7
SCHEME_SIROLI, MURLIPURA &
DANTOLI (NILAY KUNI) JAIPUR

CLIENT NAME:

REDWOOD VENTURES
SHYAM SUNDER SHARMA (PATNER)

--	--

ARCHITECT

M/S ARBITI AYOJAN


ARCHITECTS, INTERIOR DESIGNERS,


DATE	NORTH :
------	---------



PRODUCED BY AN AUTODESK EDUCATIONAL PRODUCT

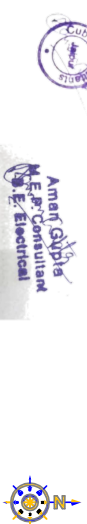


MEEP CONSULTANT :-	
 A-2, PARTH NO. 4, JAMUNA NAGAR, SODALA, JAIPUR-302006, MAIL:- cubemeep@gmail.com, Ph. No. 0141 2221089 Mob. No. +91 9214300430.	
DATE: :-	REVISION: :-
AMAN GUPTA	R0
	06-03-20

PROJECT:-	PROPOSED RESIDENTIAL FLATS ON REDWOOD UTOPIA PLOT NO.-F-7 SCHEME, SIROLI, MURLIPURA & DANTOLI (NILAY KUNJ), JAIPUR
CLIENT NAME:-	

M/S AKRITI AYOJAN
ARCHITECTS, INTERIOR DESIGNERS
E-57, THIRD FLOOR, MANGLAM TOWER, 2ND SECTOR,
ayojanarchi@gmail.com

DATE:	NORTH :
-------	---------

PROPOSED TERRACE FLOOR
PLUMBING LAYOUT

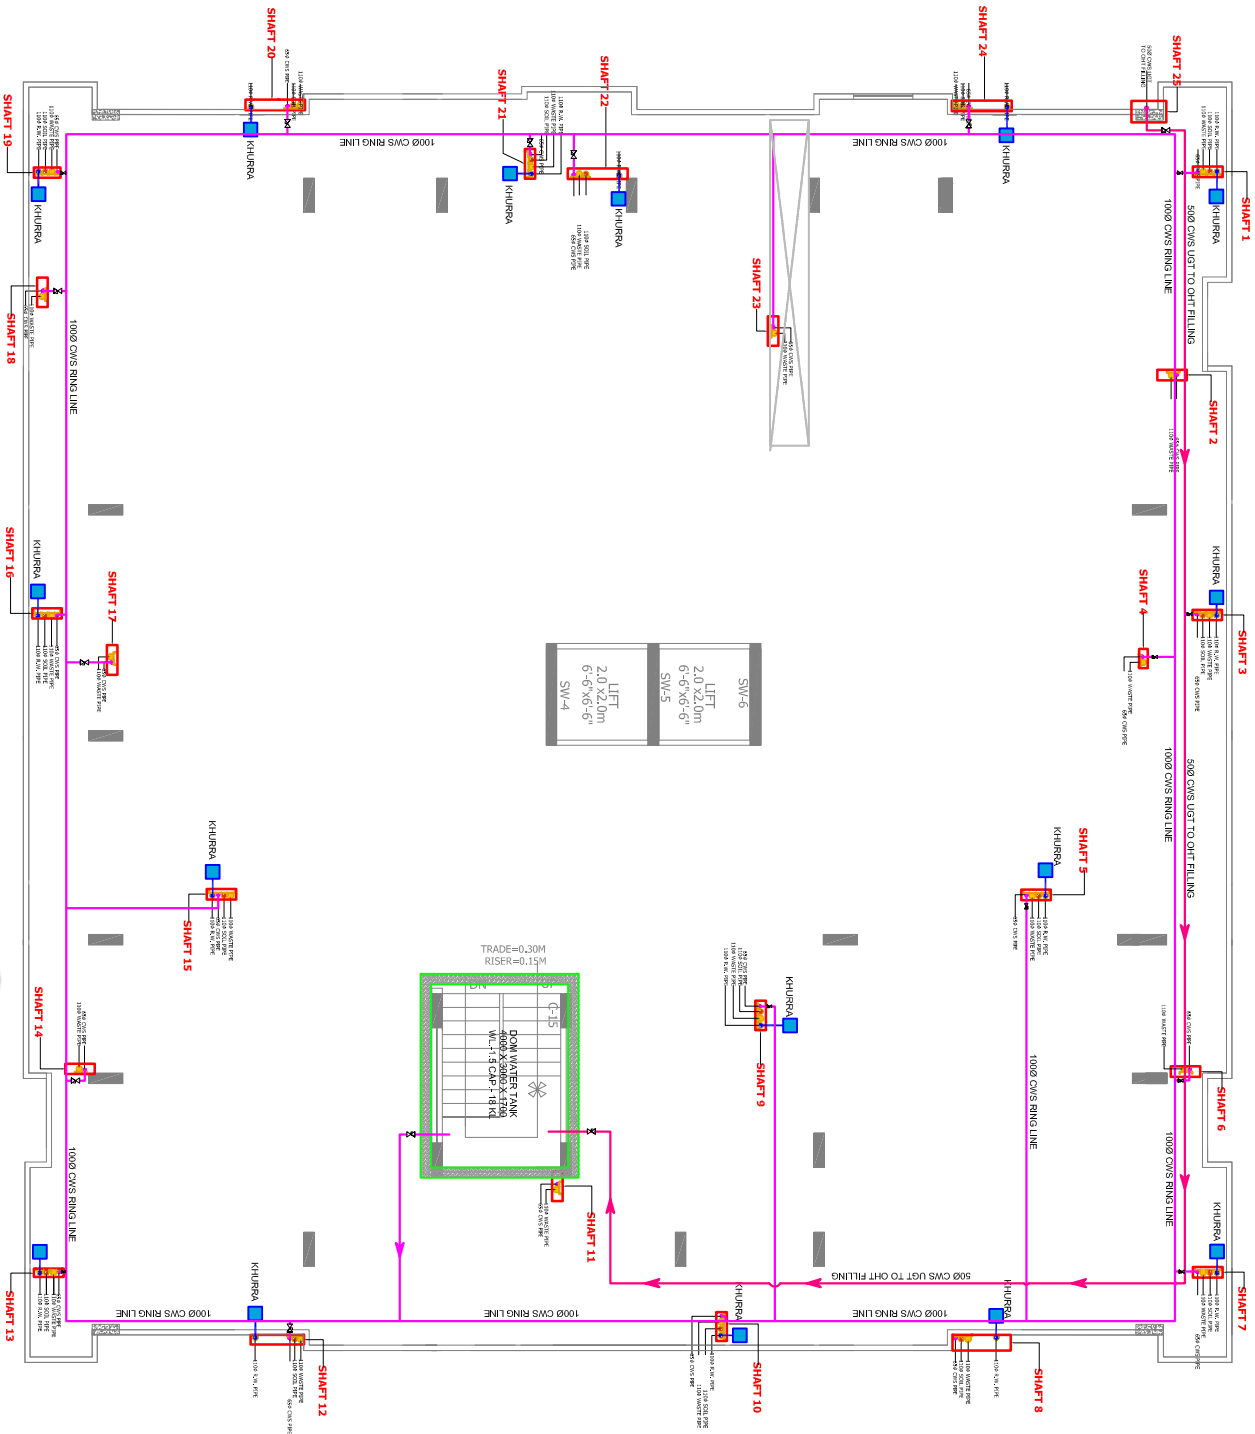




TITLE:-
PROPOSED TERRACE FLOOR
PLUMBING LAYOUT

SCALE:- 1:100
DATE:-

PROJECT:-
PROPOSED RESIDENTIAL PLAYS ON
REDWOOD UTOPIA

CLIENT NAME:-
REDWOOD VENTURES
SHIVAM SUNDAR SHARMA (PARTNER)

ARCHITECT:-
M/S AKRITI AYOJAN

